

SCHEDULE OF JOINERY

D	DOOR	1.00 x 2.13
D1	"	0.90 x 2.13
D2	"	0.76 x 2.13
W	WINDOW	1.85 x 1.50
W1	"	1.22 x 1.50
W2	"	1.22 x 0.91
V	VENTILATOR	0.91 x 0.91
SG	M/S GRILL GATE	1.00 x 2.13
AG	ARCH OPERA	1.00 x 2.13

SPECIFICATION

P.C.C. 1:4:8 FOUNDATION
 SAND FILL IN FOUNDATION
 BRICK WORK IN CM 1:5
 PLASTERING IN CM 1:4
 R.C.C. WORKS IN 1:2:4 MIX

AREA STATEMENT

PLOT EXTENT	243.00
GROUND FLOOR	68.85
FIRST FLOOR	86.60
SECOND FLOOR	86.60
TOTAL	242.05
PLOT COVERAGE	28.35%
F.G.I	1.00

- PROPOSED
- ROAD
- PLOT BOUNDARY


PLAN SHOWING THE PROPOSED RESIDENTIAL BUILDING AT PLOT No. 171, 'I' BLOCK, 6th CROSS STREET, SHENOY NAGAR, S.No. 14(PART), T.S.No. 29, BLOCK No. 10 OF PERIYAKUDAL VILLAGE, CHENNAI.

OWNER SIGN:


SCALE : 1:100

LICENSED SURVEYOR.


K. SELVAM, B.E., CIVIL ENGINEER
 Consulting Civil Engineer, Chartered Engineer,
 Approved Valuer & Licenced Surveyor,
 Cl. as - I. Reg. No. 82, 2000-20001
 Corporation of Chennai,
 No. 1/19, Mogappair East,
 CHENNAI - 600 050,
 Ph: 6560164

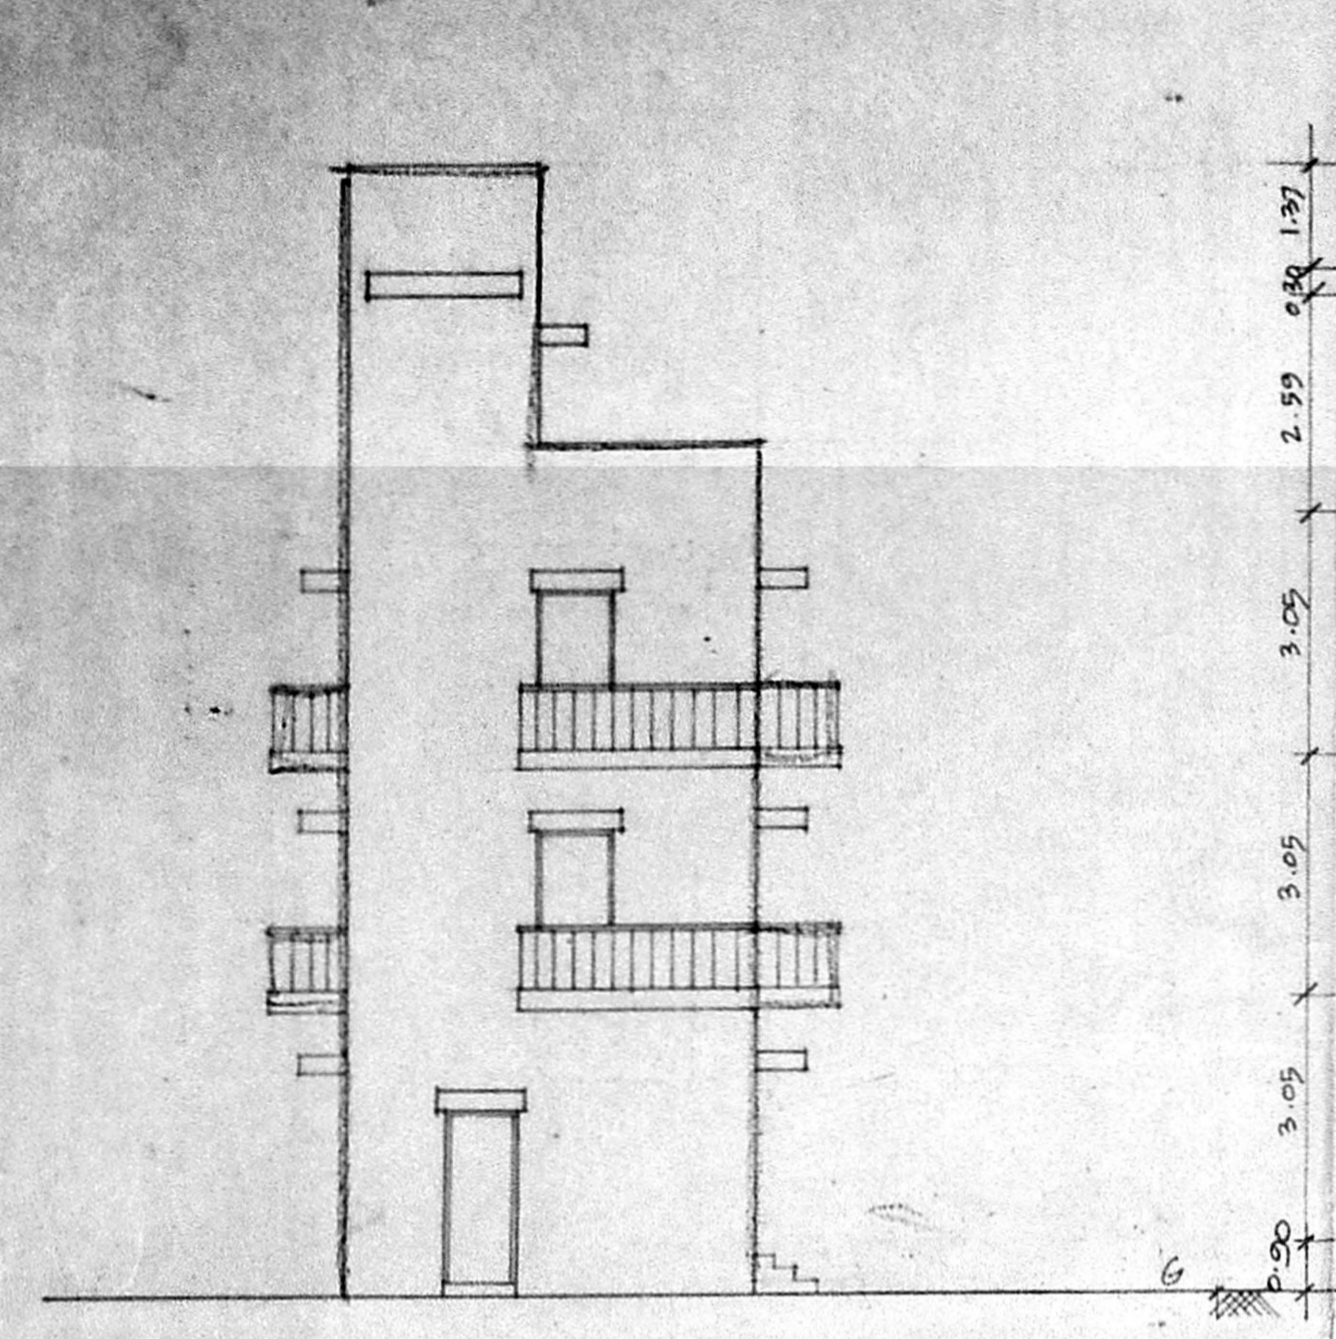


FRONT ELEVATION

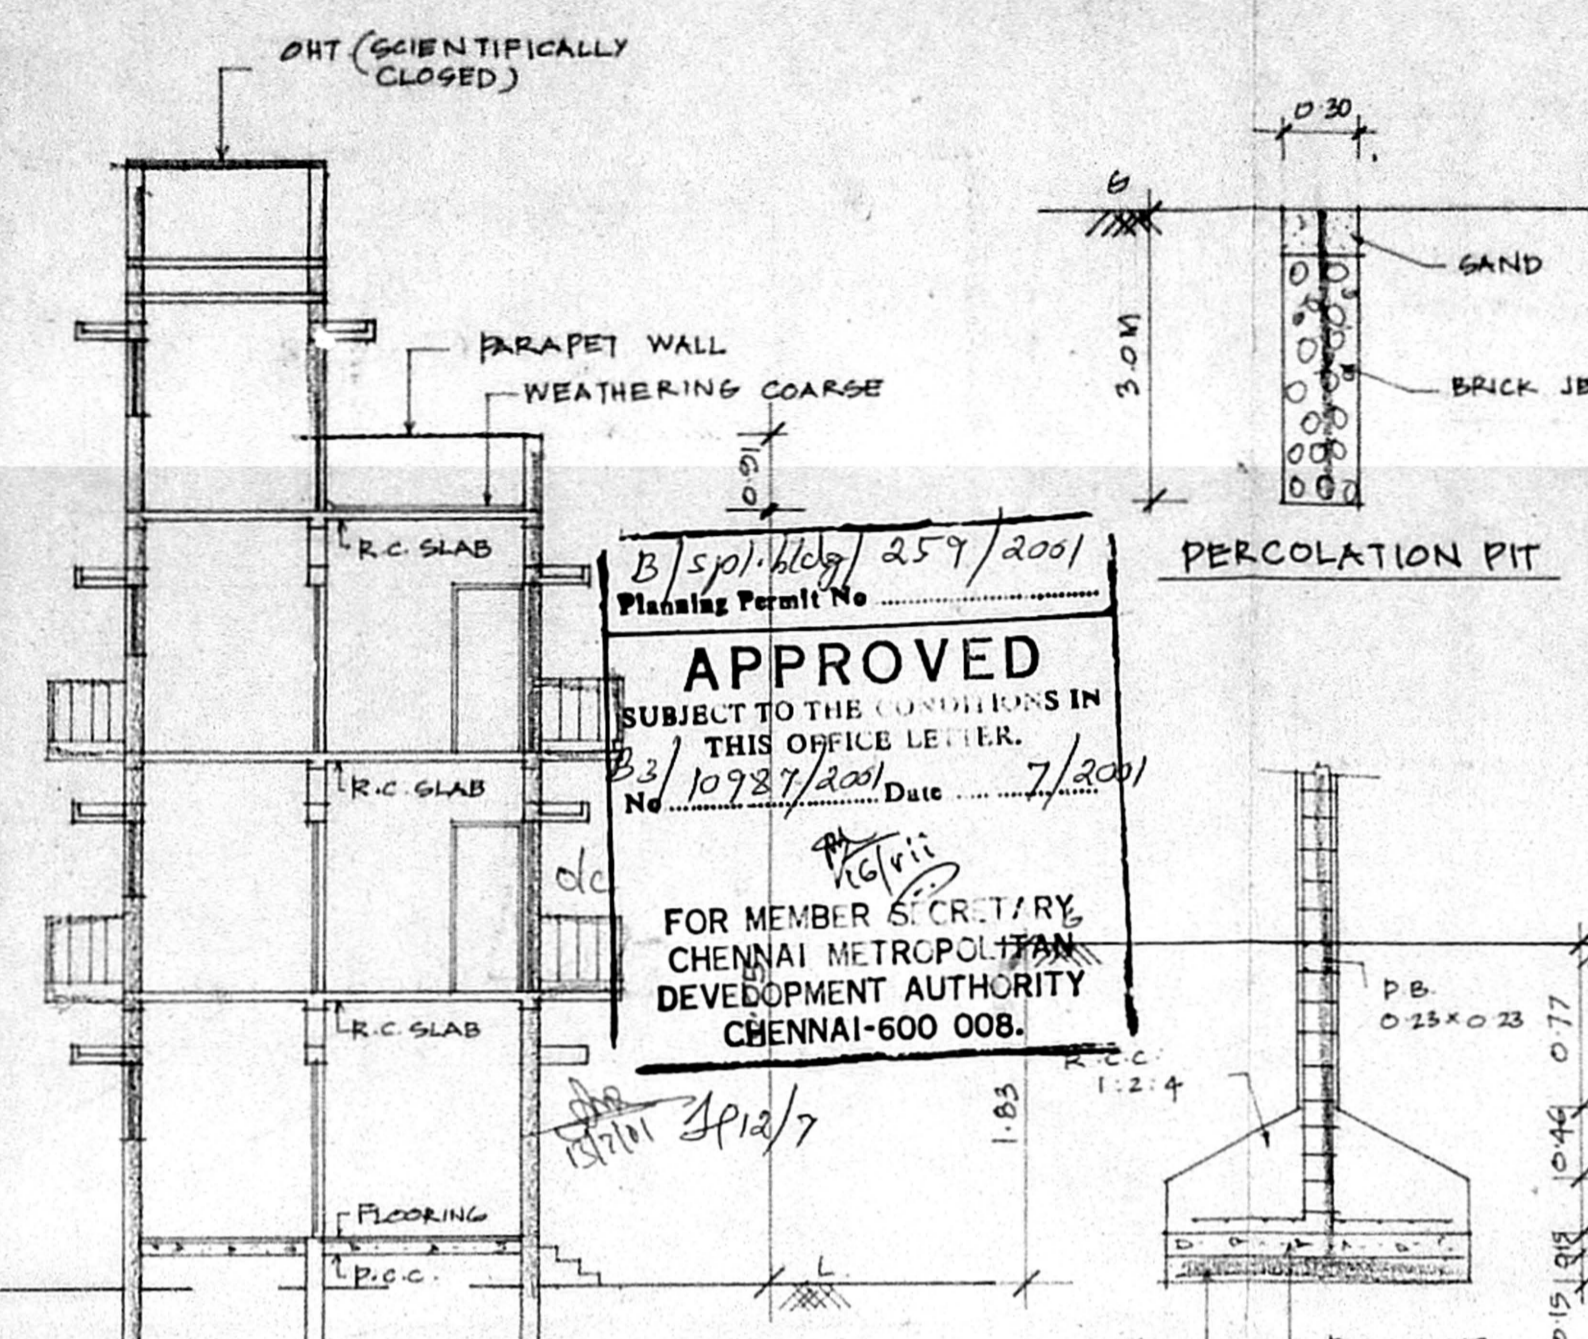


SECTION 'A A'

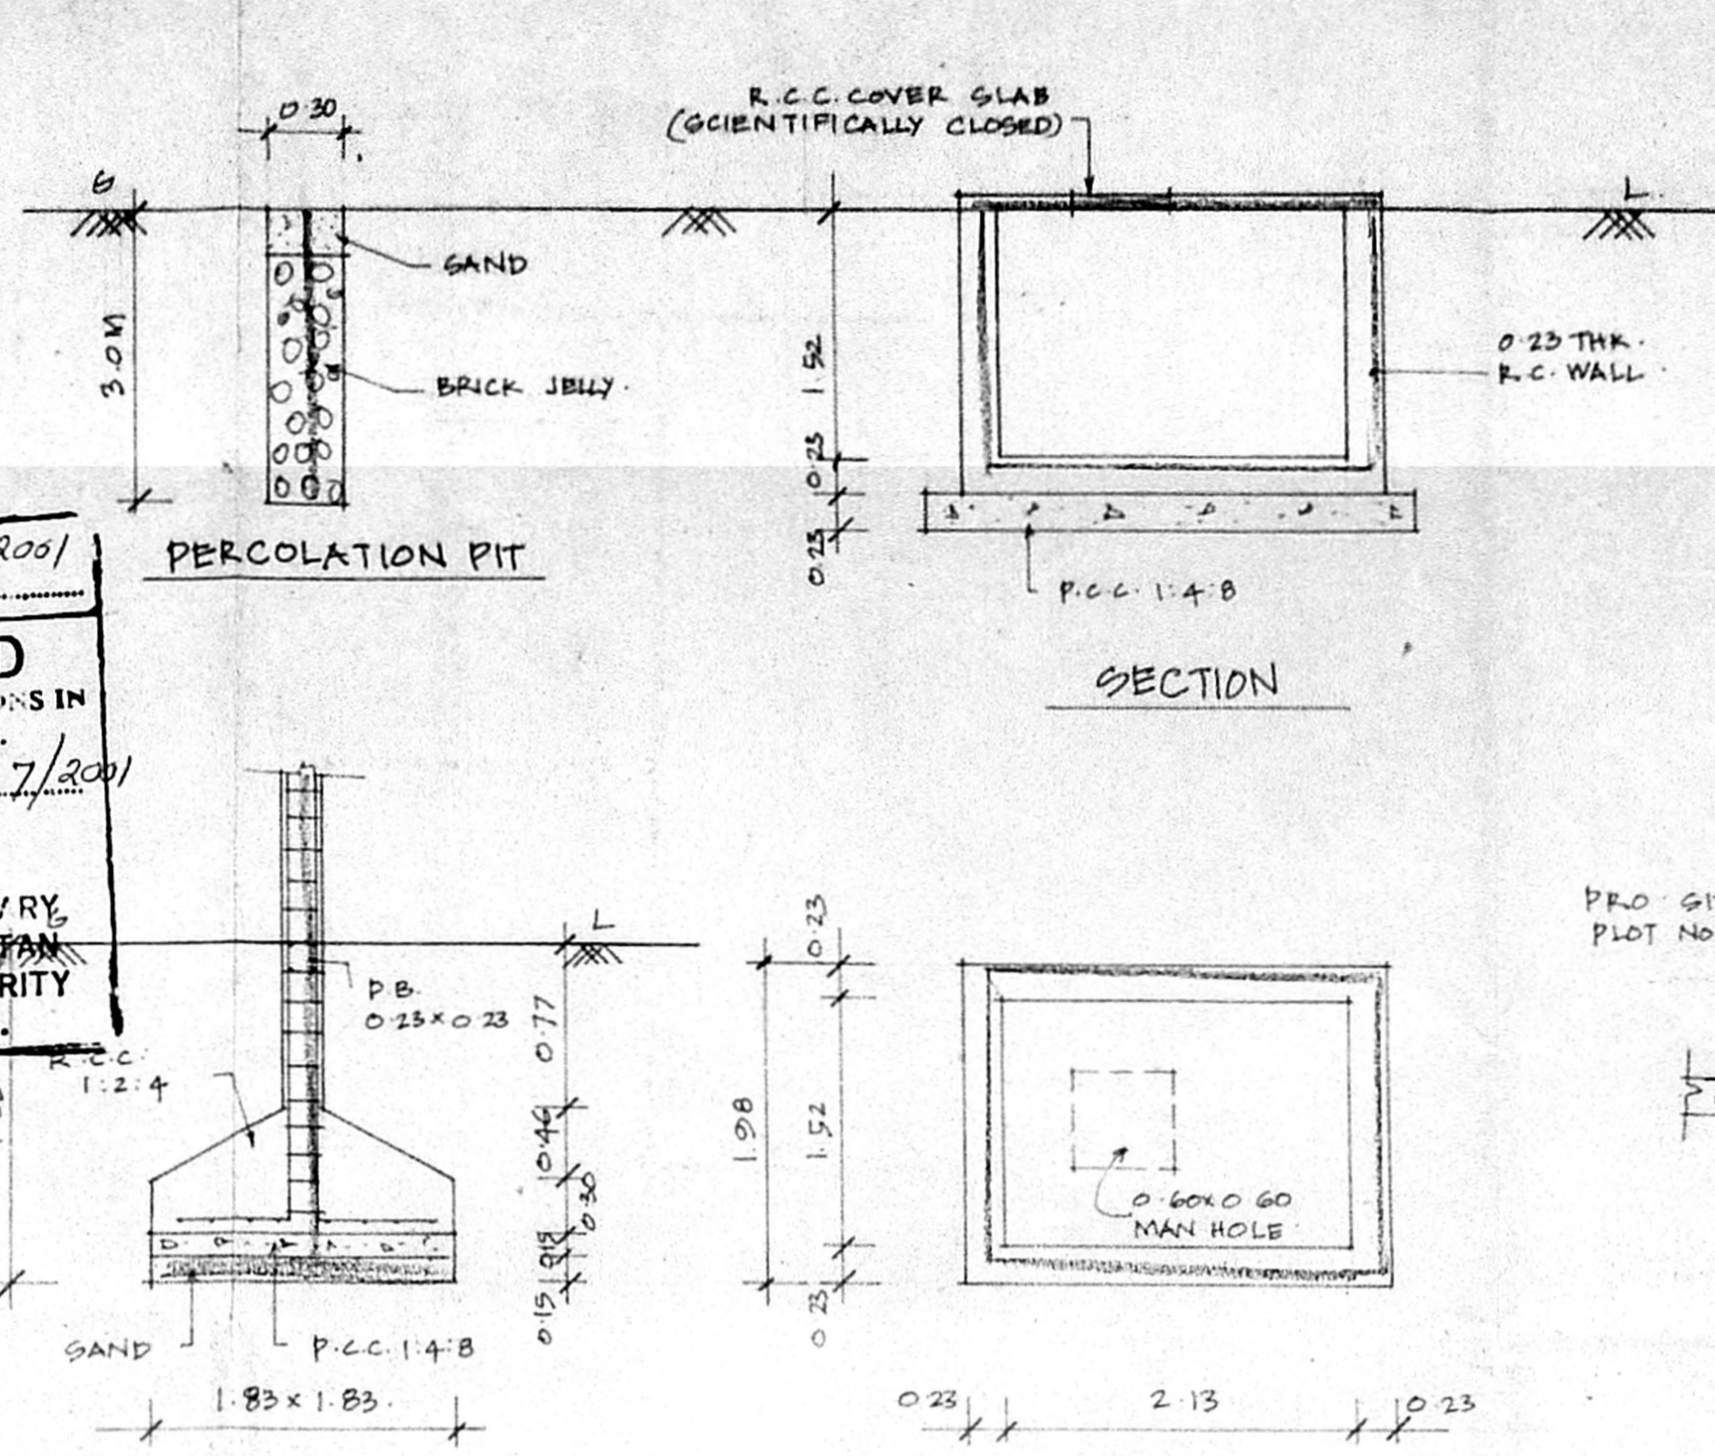


FOUNDATION DETAIL

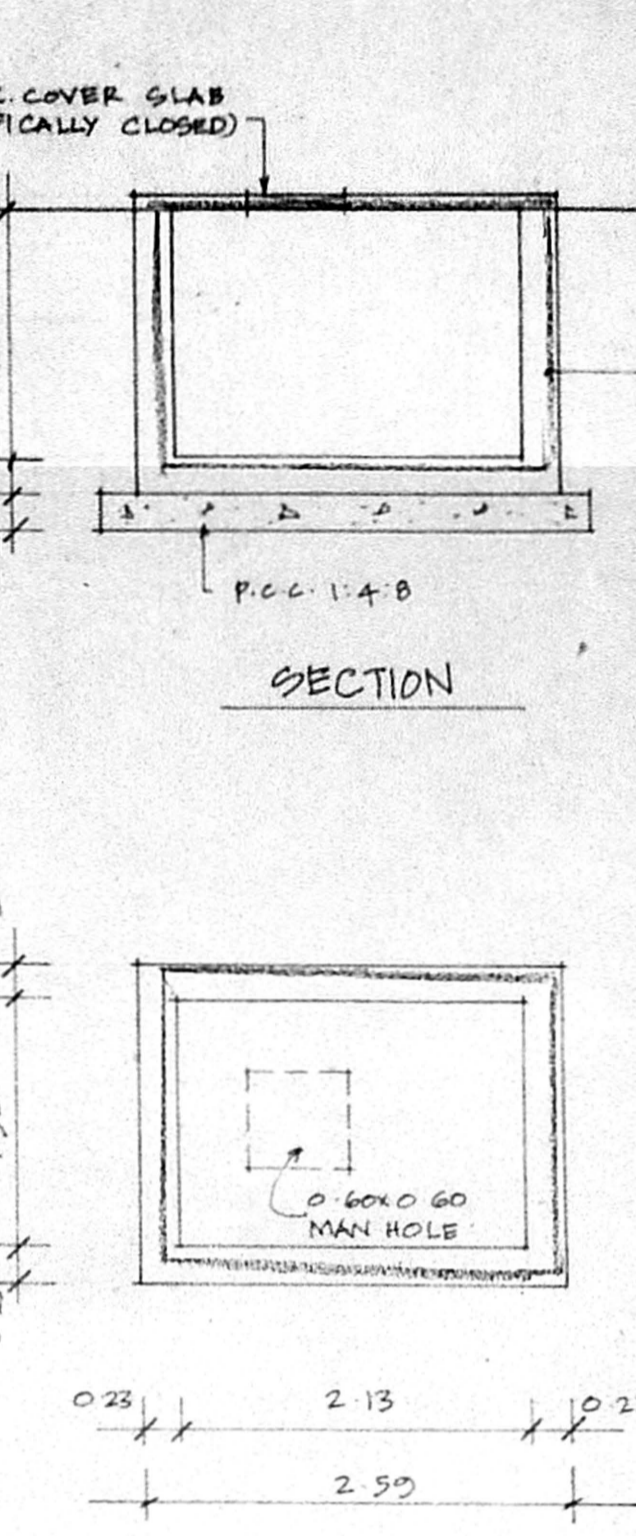

PLAN

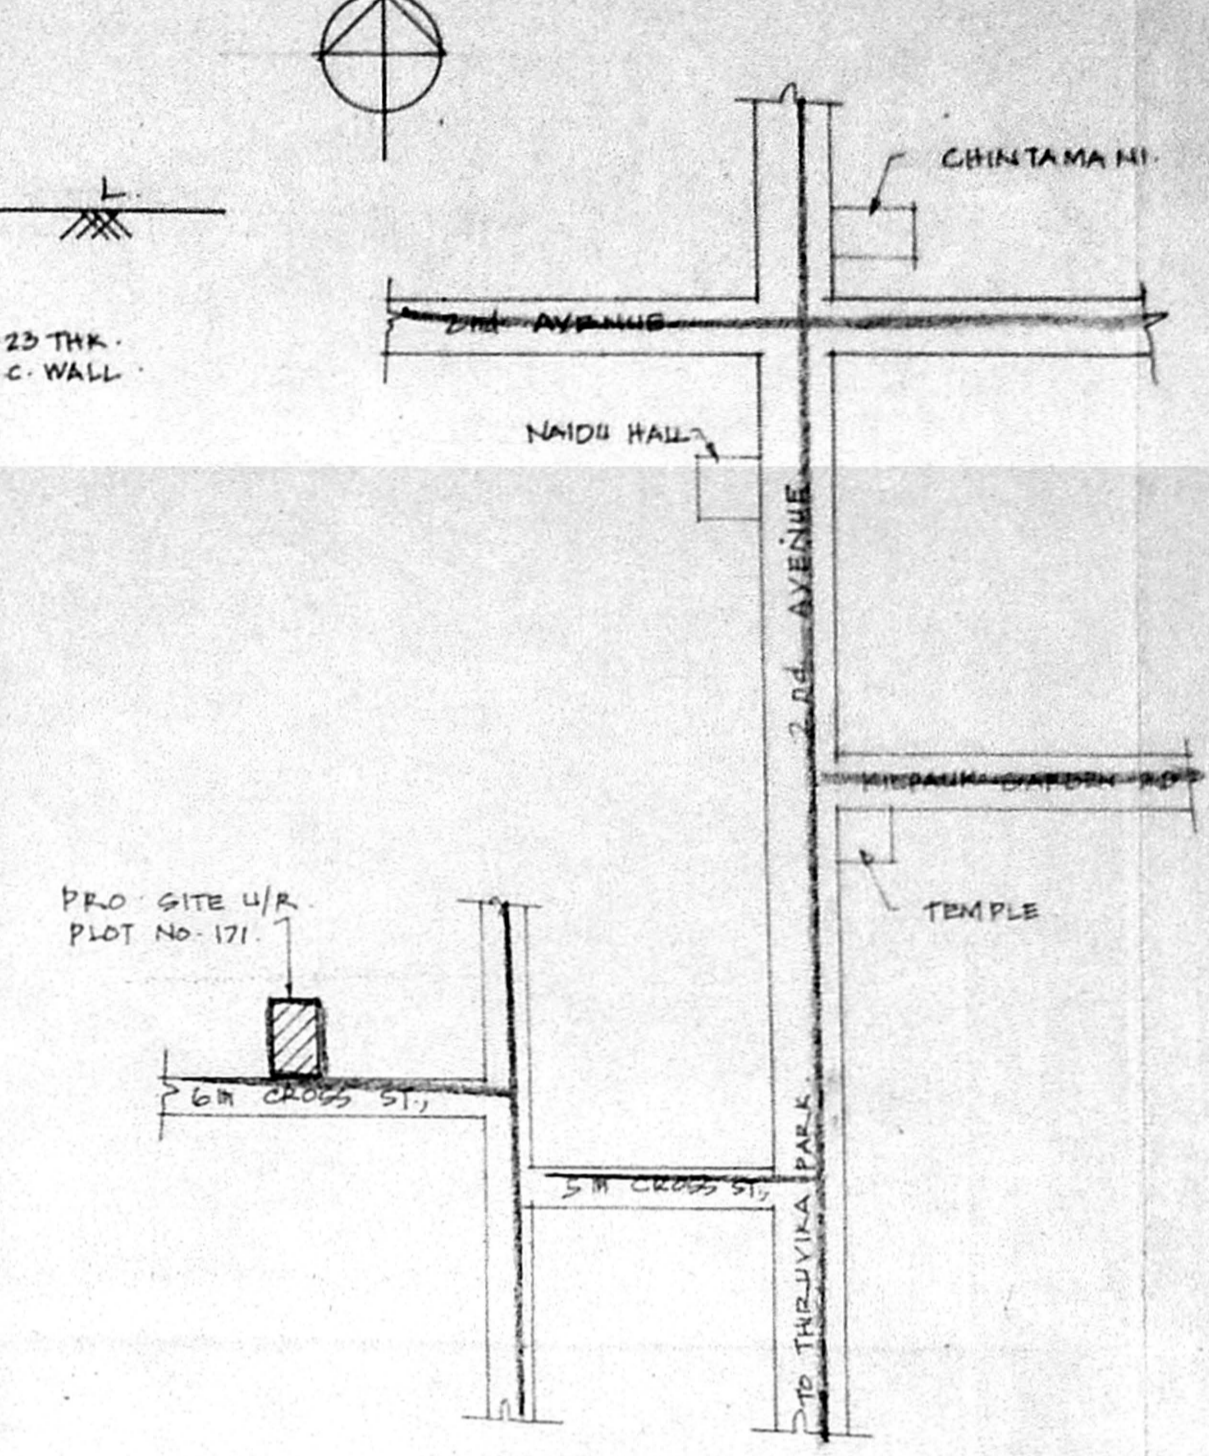


KEY PLAN
(NOT TO SCALE)

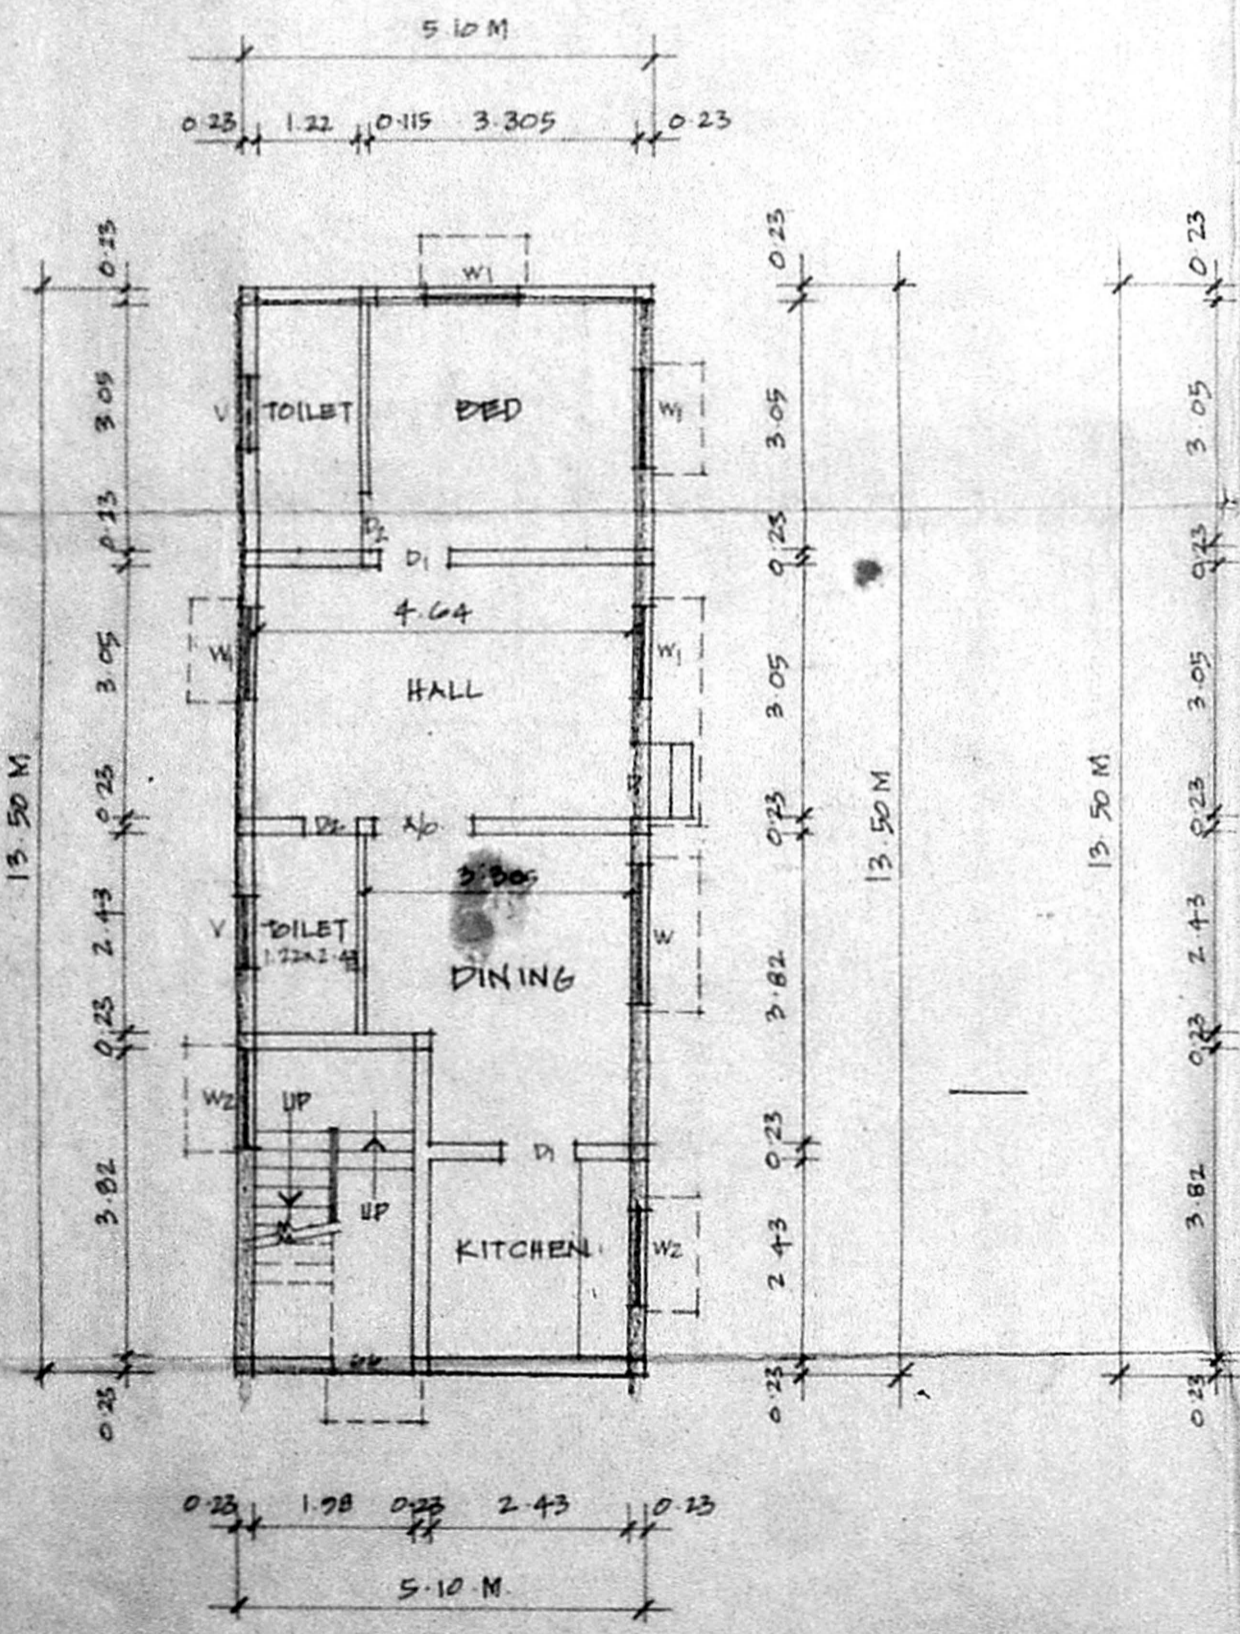


GROUND FLOOR PLAN
(SCALE : 1:100)


NOTE : ALL DIMENSIONS ARE IN METRES.

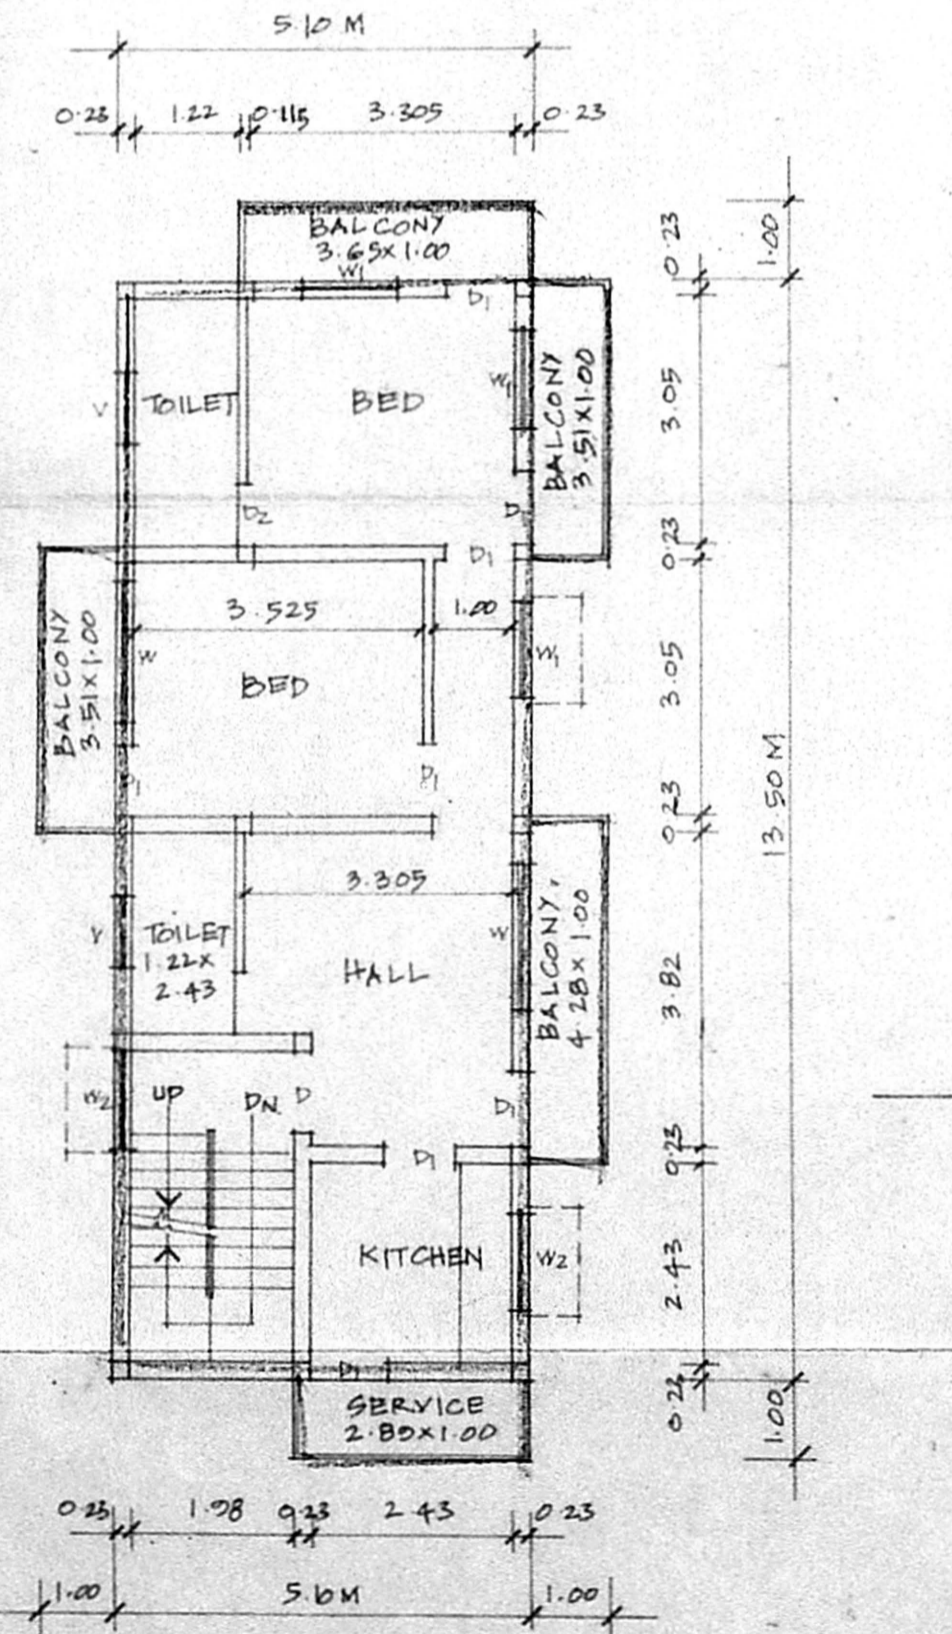

TYPICAL FLOOR PLAN
(FIRST & SECOND FLOORS)

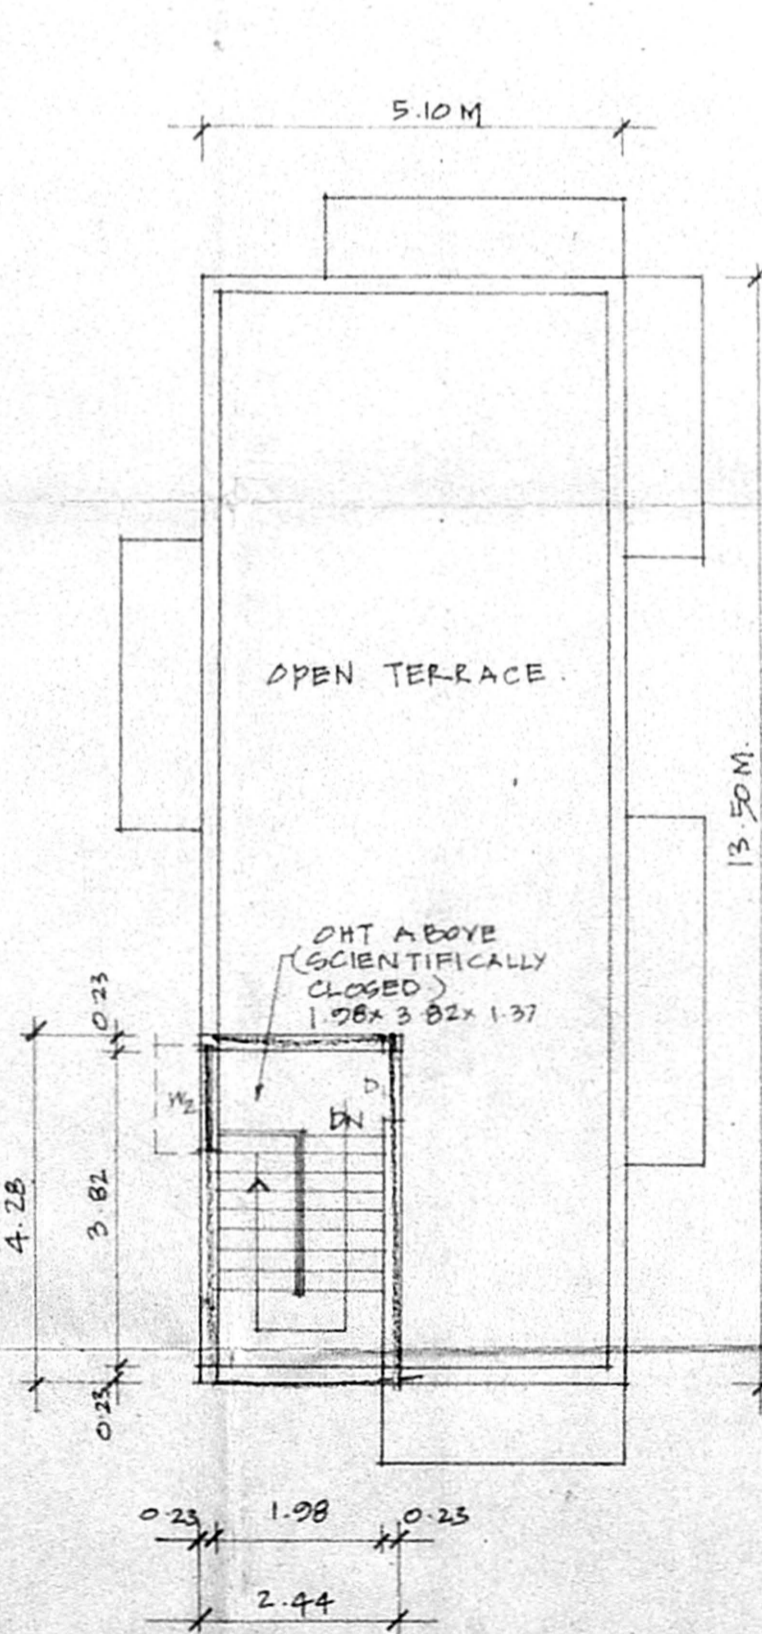

TERRACE FLOOR PLAN

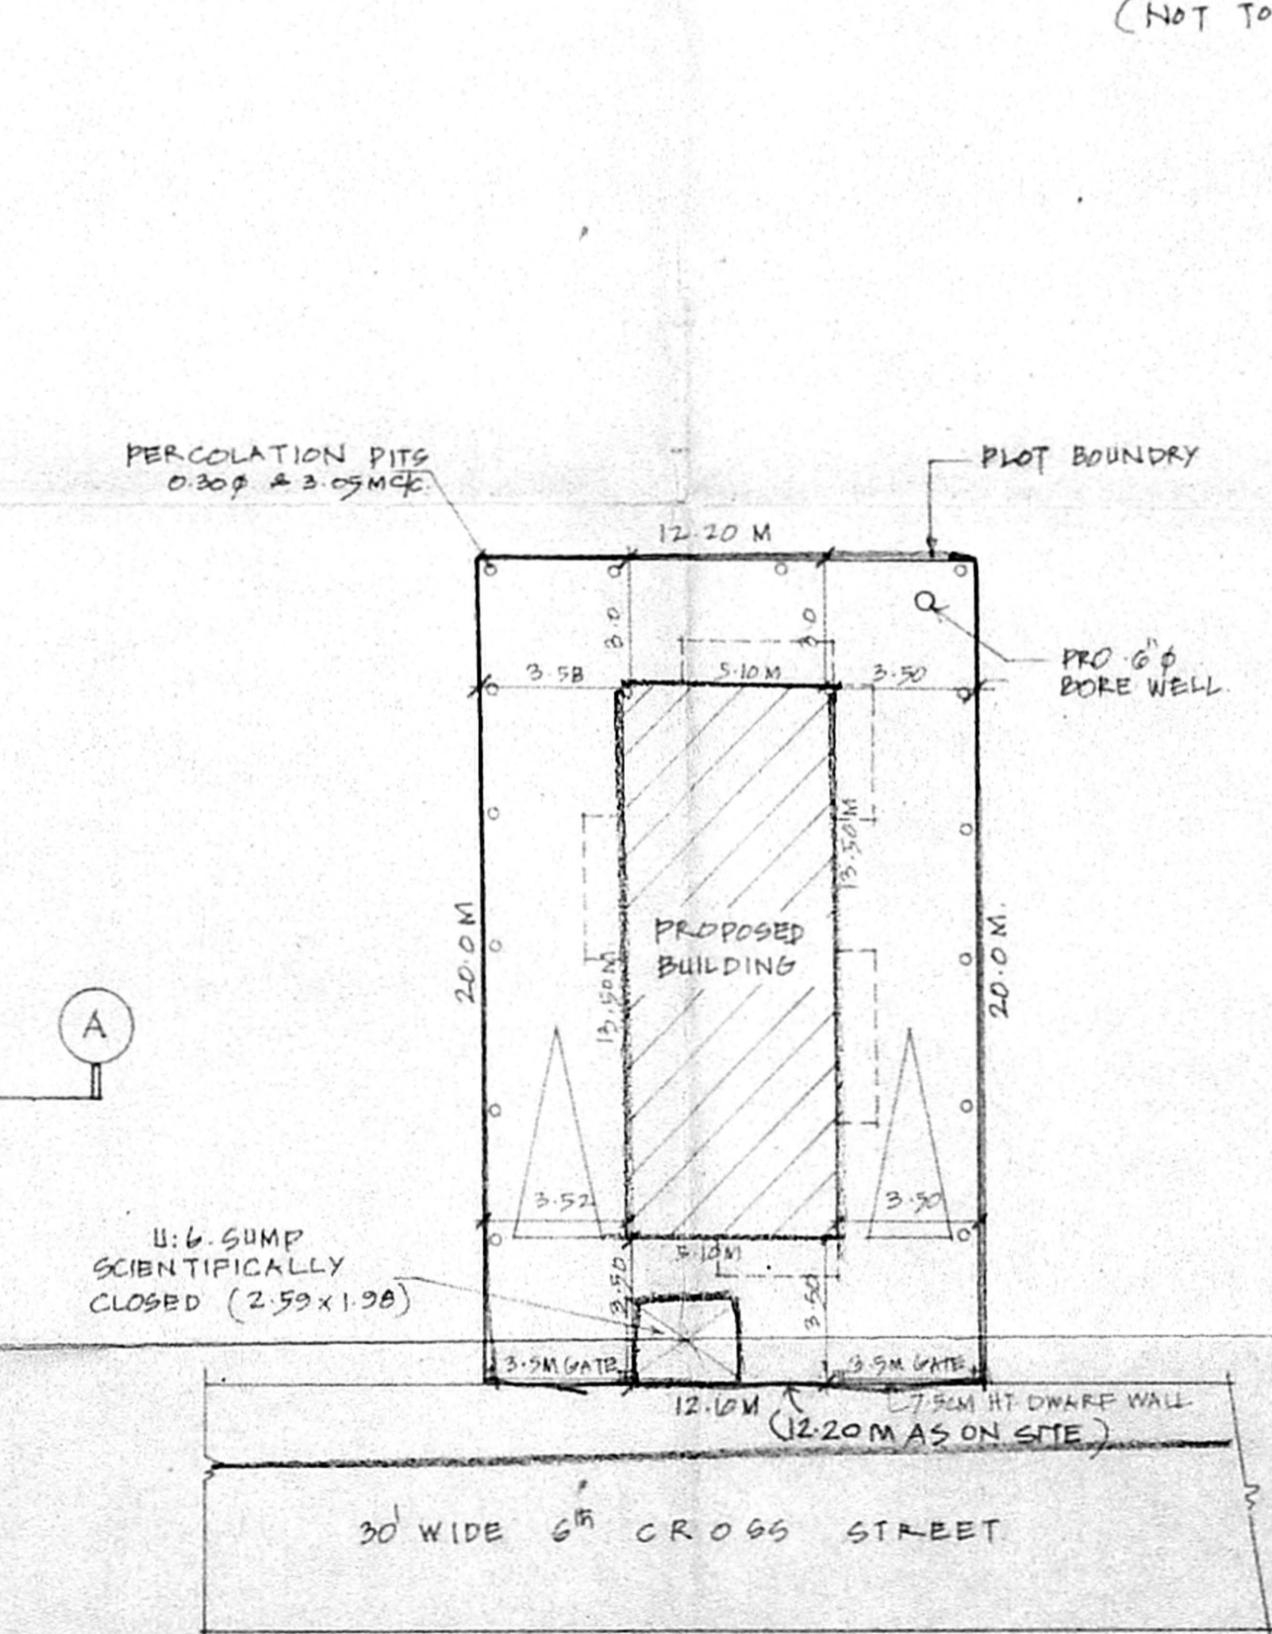

SITE PLAN
(SCALE : 1:200)