

RP dt. 26/6/01

CMDA (B) No. 1  
 C. No. B3/13809/01  
 Asst. Scrutiny P. A. dt. 26/6  
 A.P. dt. 26/6

**JOINERY DETAILS**

FD	FRENCH DOOR	1.80 X 2.10
MD	MAIN DOOR	0.90 X 2.10
D	DOOR	0.75 X 2.10
D1	DOOR	1.50 X 1.35
W	WINDOW	1.05 X 1.35
W1	WINDOW	1.20 X 1.05
KW	KITCHEN WINDOW	0.60 X 0.60
V	VETILATOR	

- SPECIFICATIONS**
- FOUNDATION IN R.C.C COLUMN
  - BRICK WORK IN SUPER STRUCTURE, BASEMENT AND PARAPET WALL Etc. TO BE IN C.M. 1:5
  - R.C.C. PUNTH BEAM, LINTEL, SUNSHADE AND ROOF SLAB Etc. TO BE IN C.C. 1:2:4.
  - MOSAIC FLOORING C.M. 1:4.
  - PLASTERING OF WALL IN C.M. 1:4.
  - ALL WOOD WORK ARE TEAK AND COUNTRY
  - WEATHERING COURSE IN L.M. AND TWO COURSE OF FLAT TILES LAID TO SLOPE.
  - PLASTERING OF WALL IN C.M. 1:4.

**AREA STATEMENT**

LAND EXTENT	476.76 Sq.m.
STILTS FLOOR	15.70
FIRST FLOOR	171.97
SECOND FLOOR	171.97
THIRD FLOOR	171.97
FOURTH FLOOR	171.97
TOTAL	703.58

PROVIDED F.S.I. 1.47  
 PLOT COVERAGE 36%

**COLOR INDEX**

PROPOSED	[Symbol]
SITE BOUNDARY	[Symbol]
ROAD	[Symbol]


PLAN SHOWING THE PROPOSED RESIDENTIAL BUILDING AT DOOR OLD NO.S-17, NEW NO.S-92, 5th AVENUE, ANNANAGAR, CHENNAI-40. T.S. NO: 5/1 & 5/2, BLOCK 2, PLOT NO: 4003 MULLAM VILLAGE, PURASAWALKAM-PERAMBUR TALUK. DATE: SCALE: 1:100

SITE/GROUND FLOOR PLAN, TYPICAL FLOOR PLANS ELEVATION & SECTION

OWNER'S SIGNATURE  
 [Signature]


LICENSED SURVEYOR

K. SELVAM, B.E., AMIE, C. Eng (I) A.I.V., Consulting Civil Engineer near Chennai, Approved Valuer & Licensed Surveyor, Class-I, Reg. No. 52200-2001 Corporation of Chennai, No. 15 East Club Road, Shenoy Nagar, Chennai-600 030.

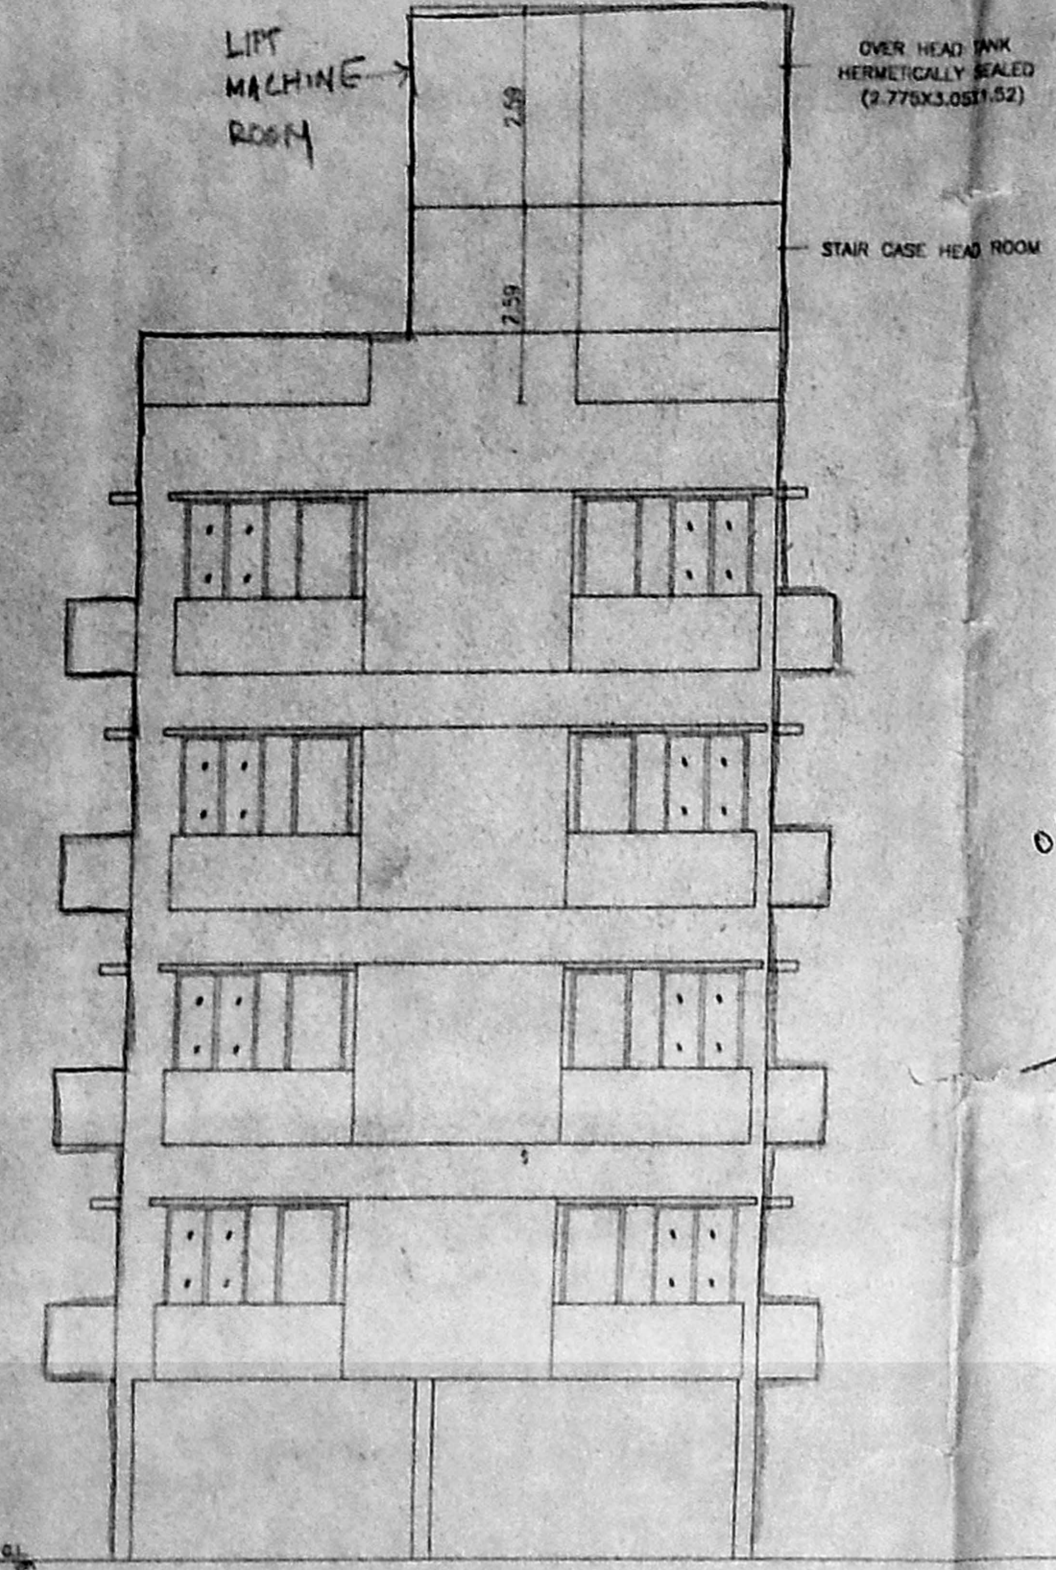


FRONT ELEVATION


B/Spl. bldg/312/2001  
 Planning Permit No. APPROVED  
 SUBJECT TO THE CONDITIONS IN THIS OFFICE LETTER.  
 B3/13809/2001 Date: 2/2001  
 FOR MEMBER SECRETARY CHENNAI METROPOLITAN DEVELOPMENT AUTHORITY CHENNAI-600 008.

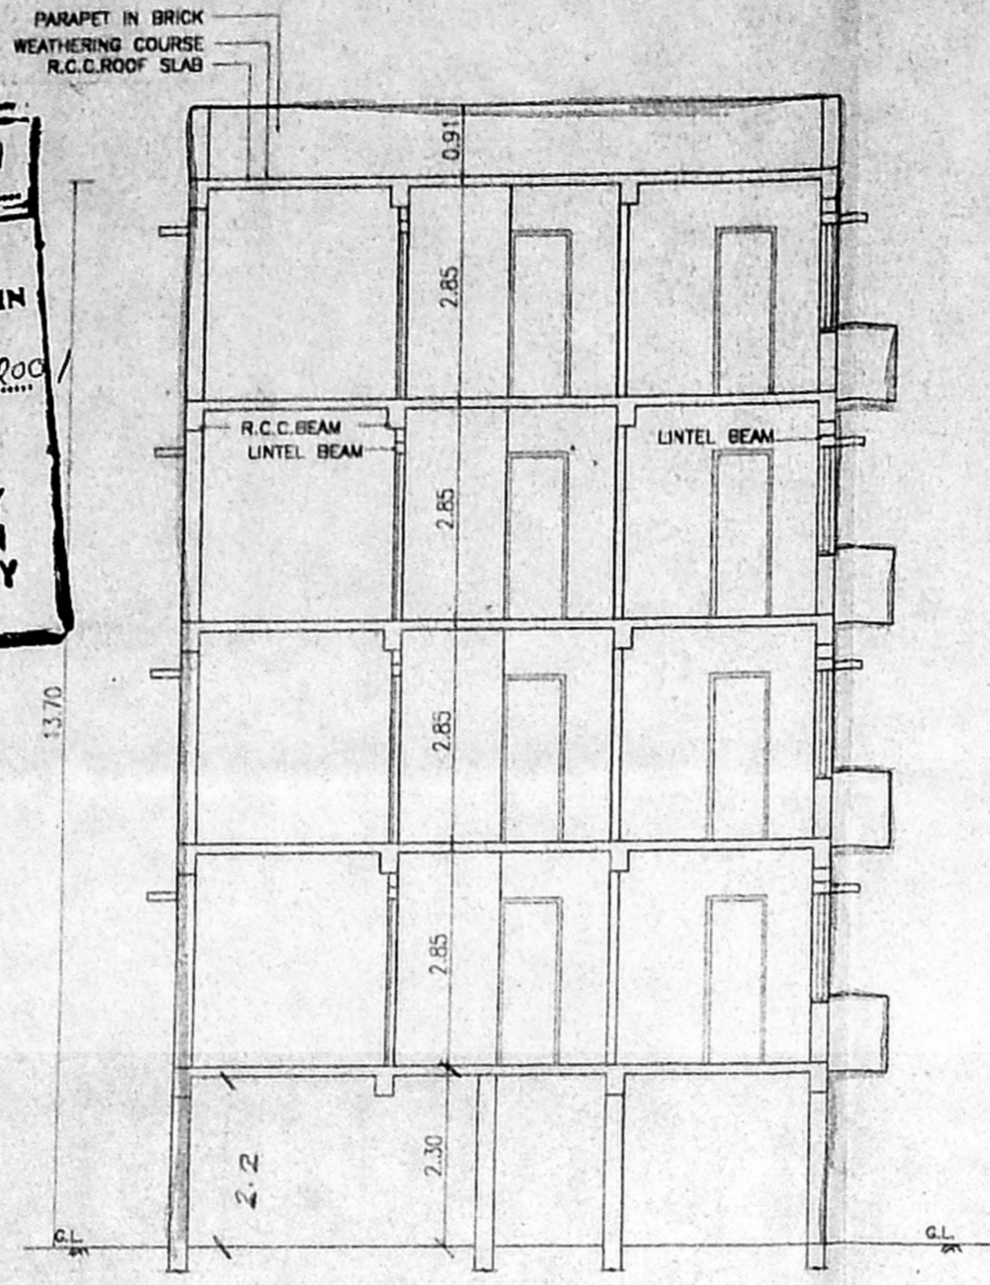


SECTION A-A

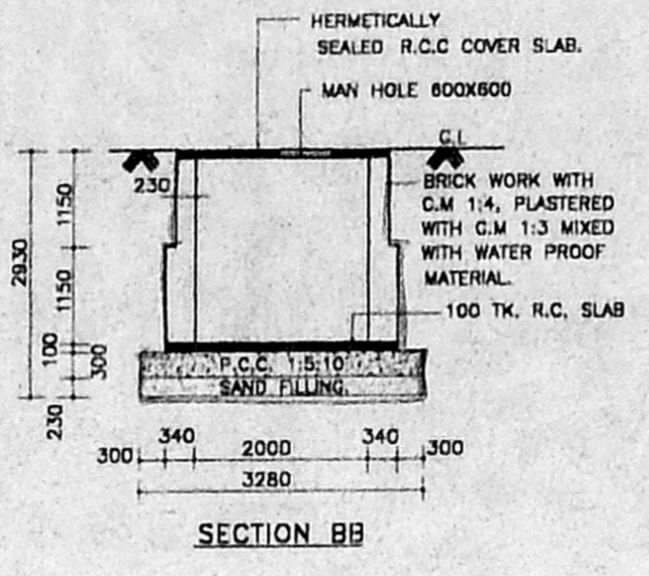


SECTION BB

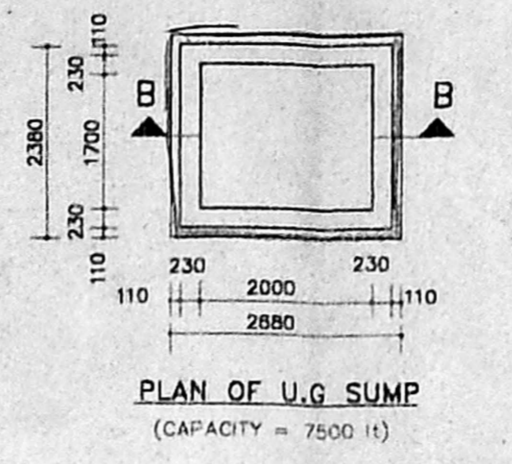


PLAN OF U.G. SUMP (CAPACITY = 7500 lt)

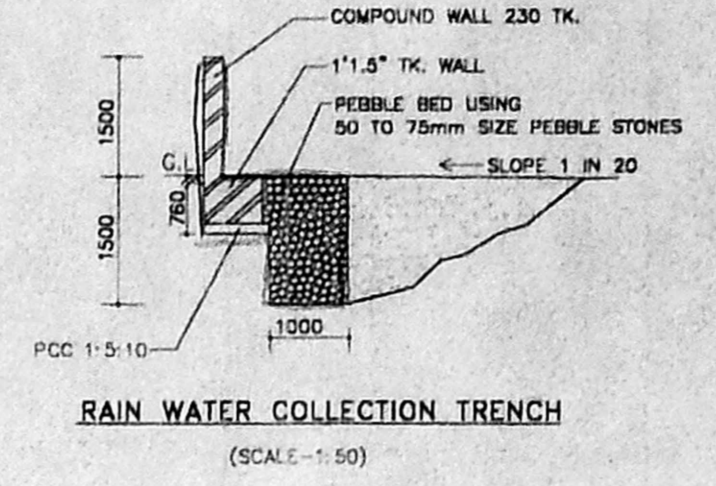


RAIN WATER COLLECTION TRENCH (SCALE: 1:50)

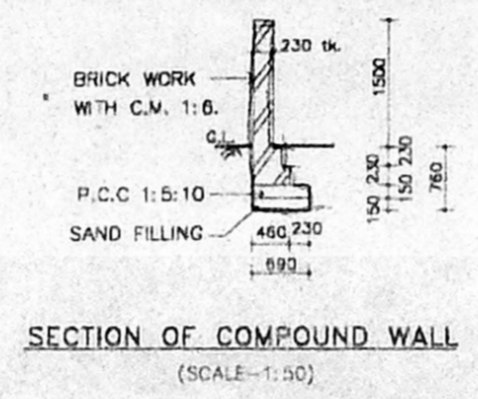


SECTION OF COMPOUND WALL (SCALE: 1:50)

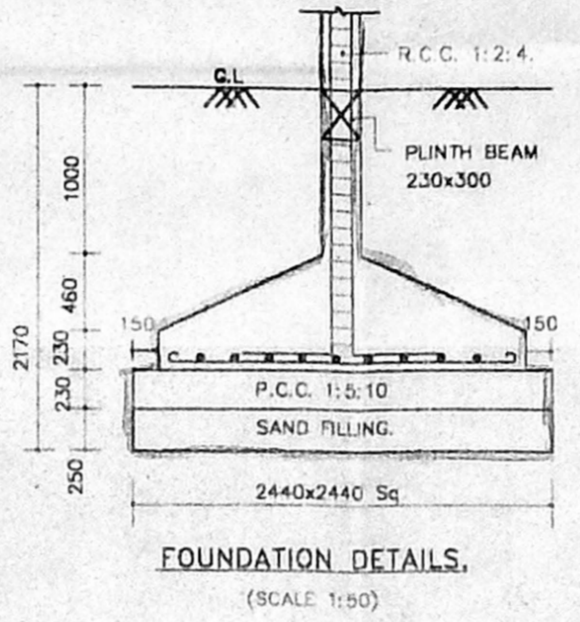


FOUNDATION DETAILS (SCALE: 1:50)

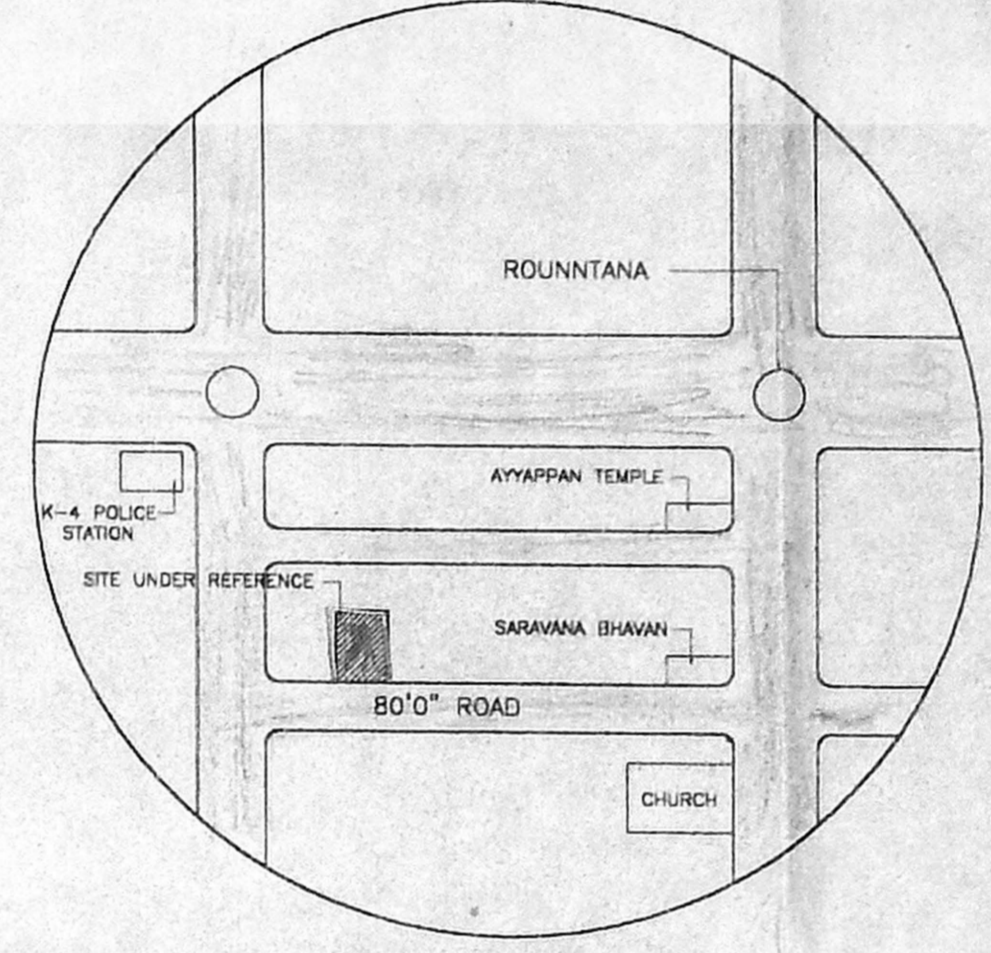


KEY PLAN (NOT TO SCALE)

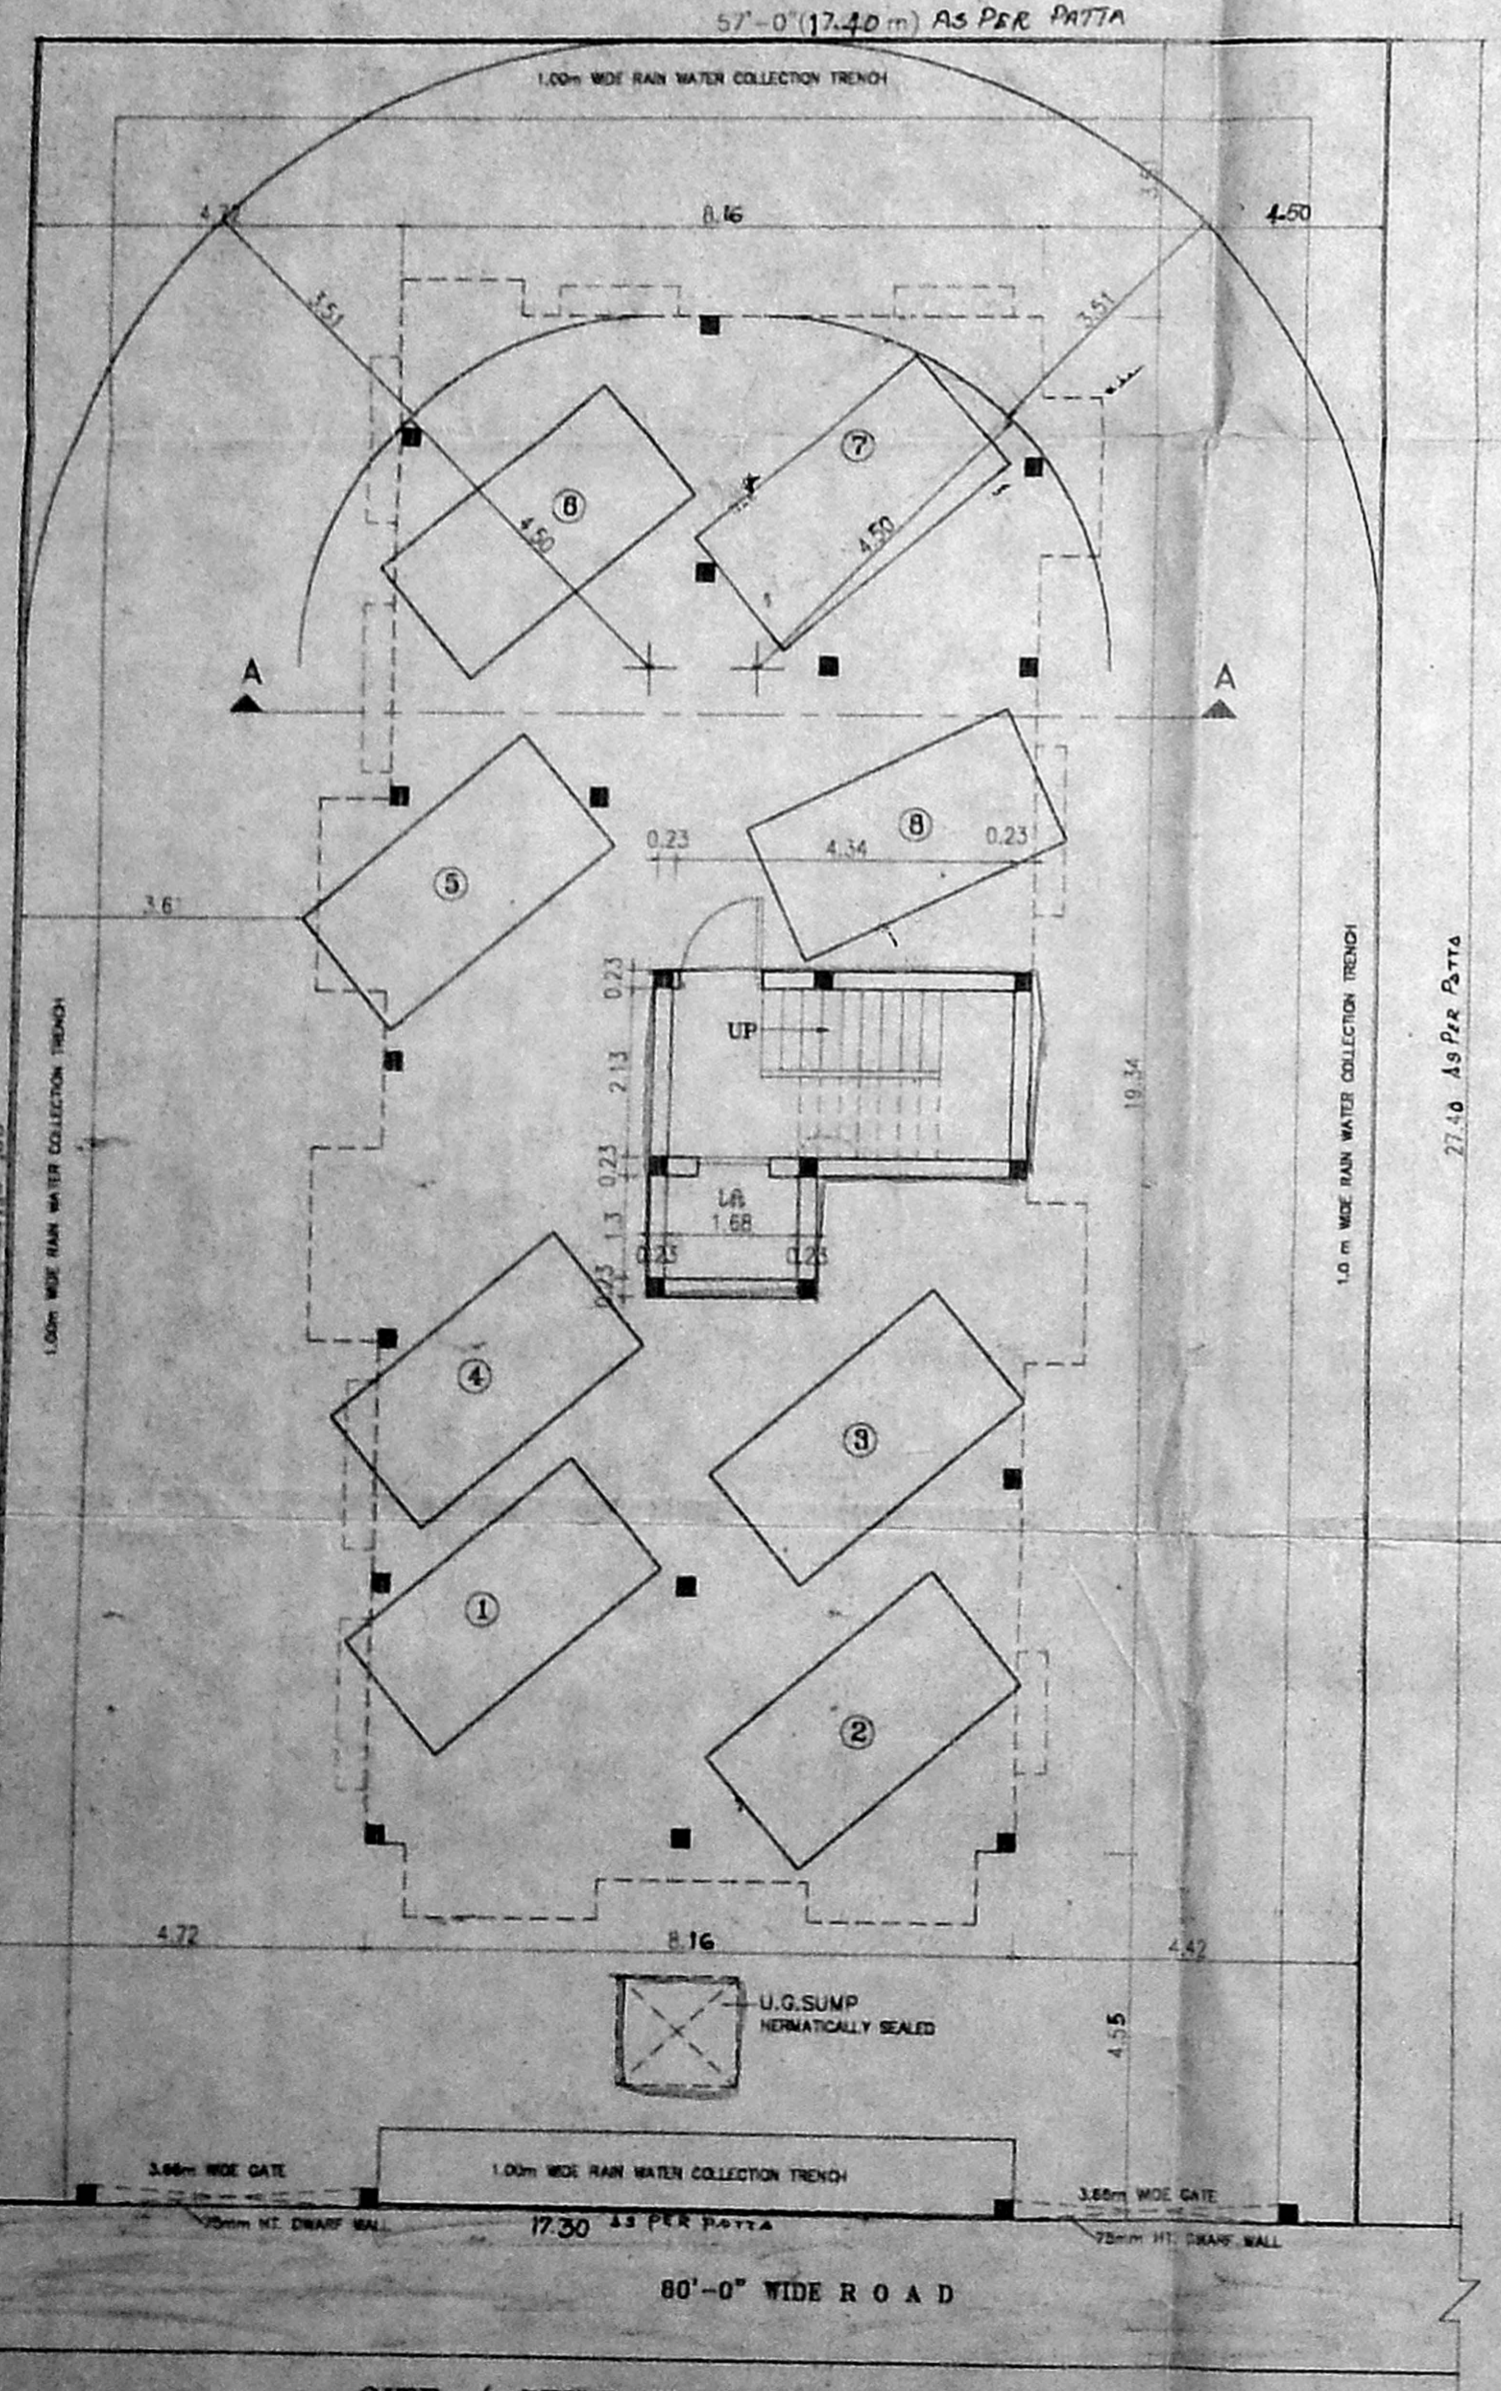

SITE / STILT FLOOR PLAN

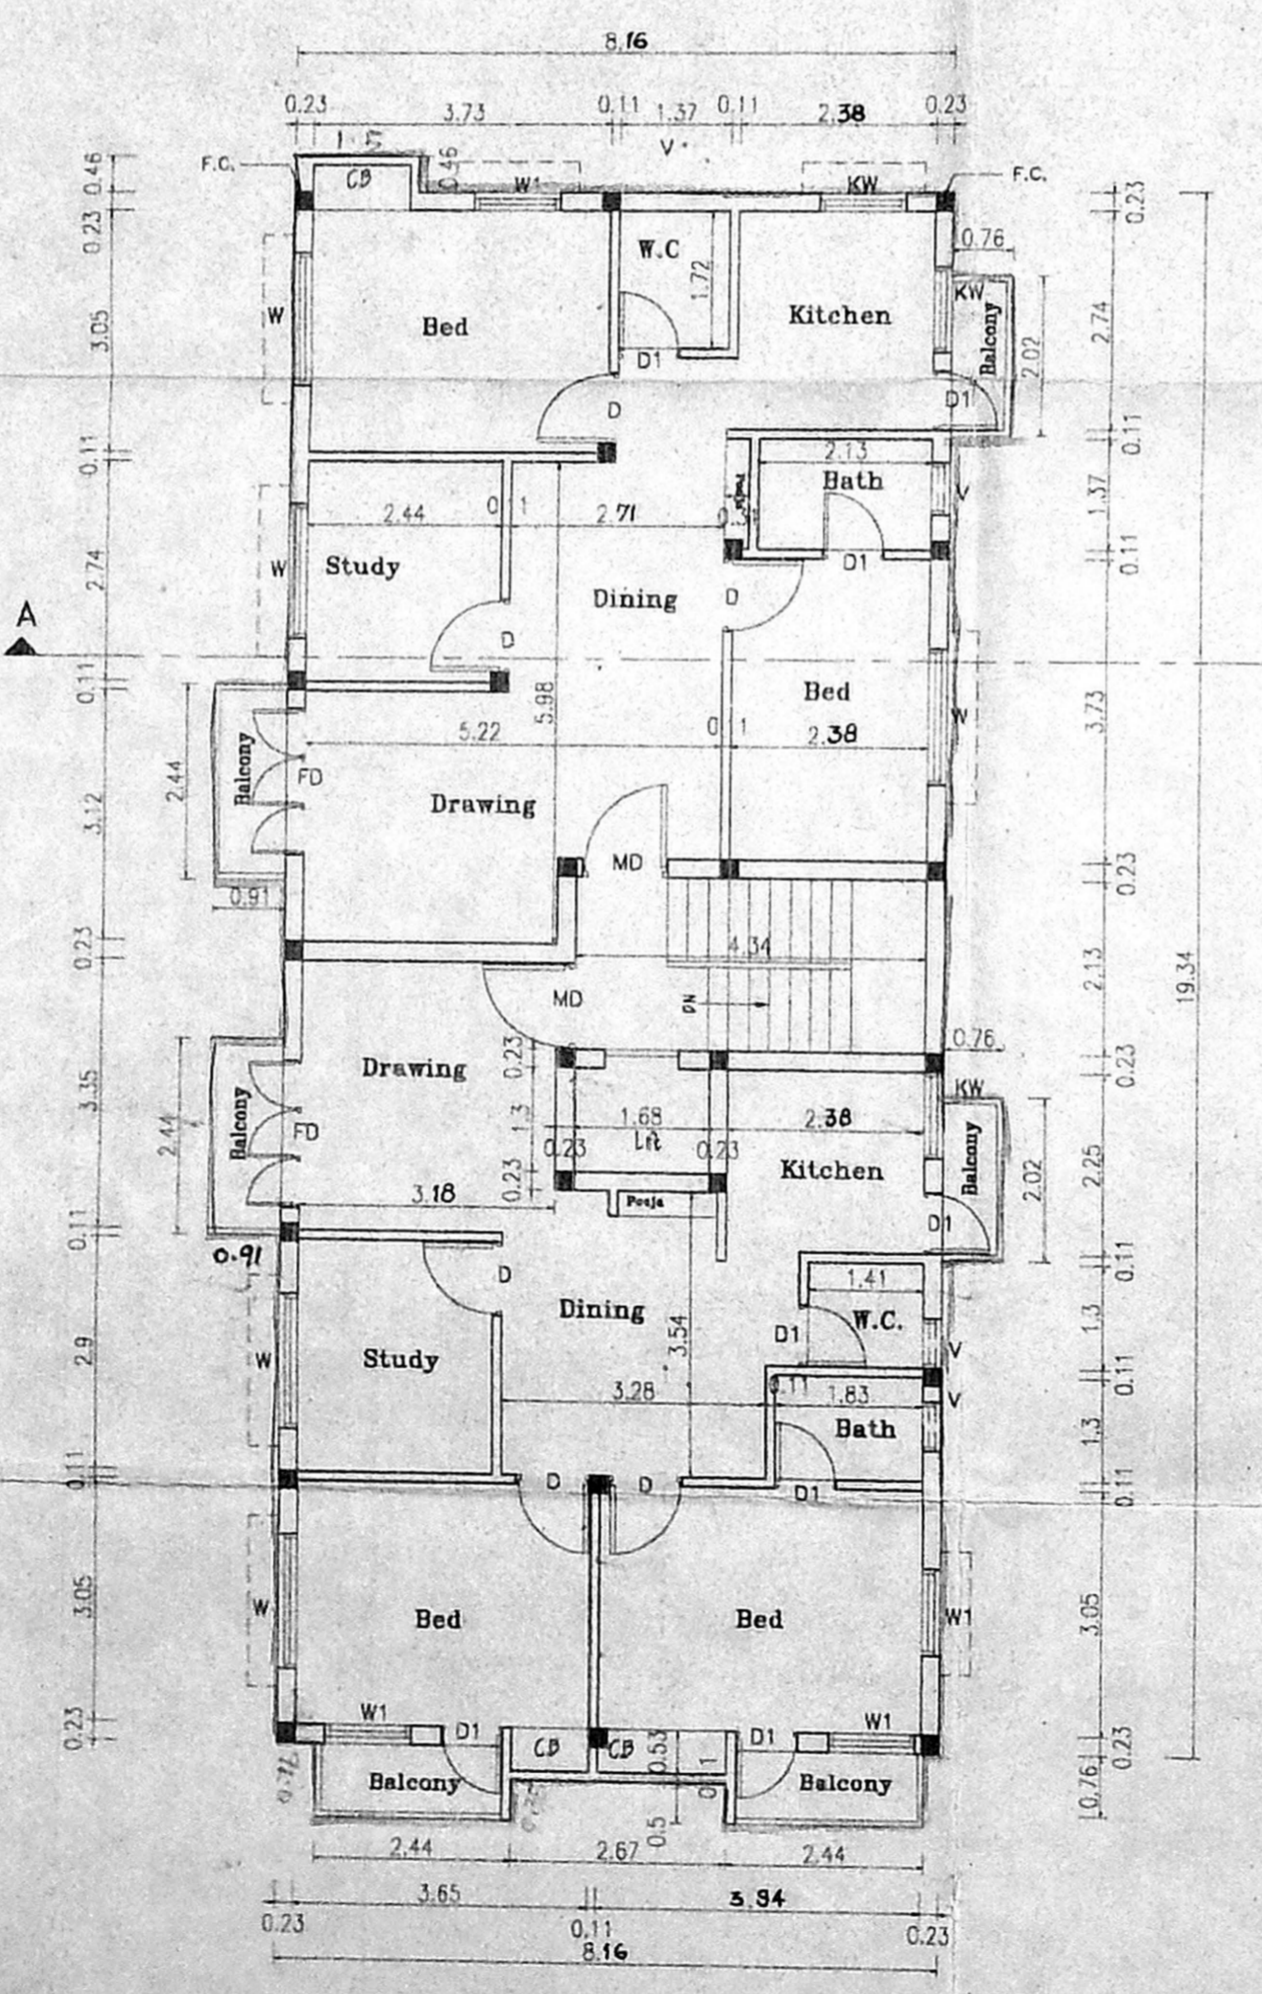

TYPICAL FLOOR PLAN (1st, 2nd, 3rd & 4th Floor)

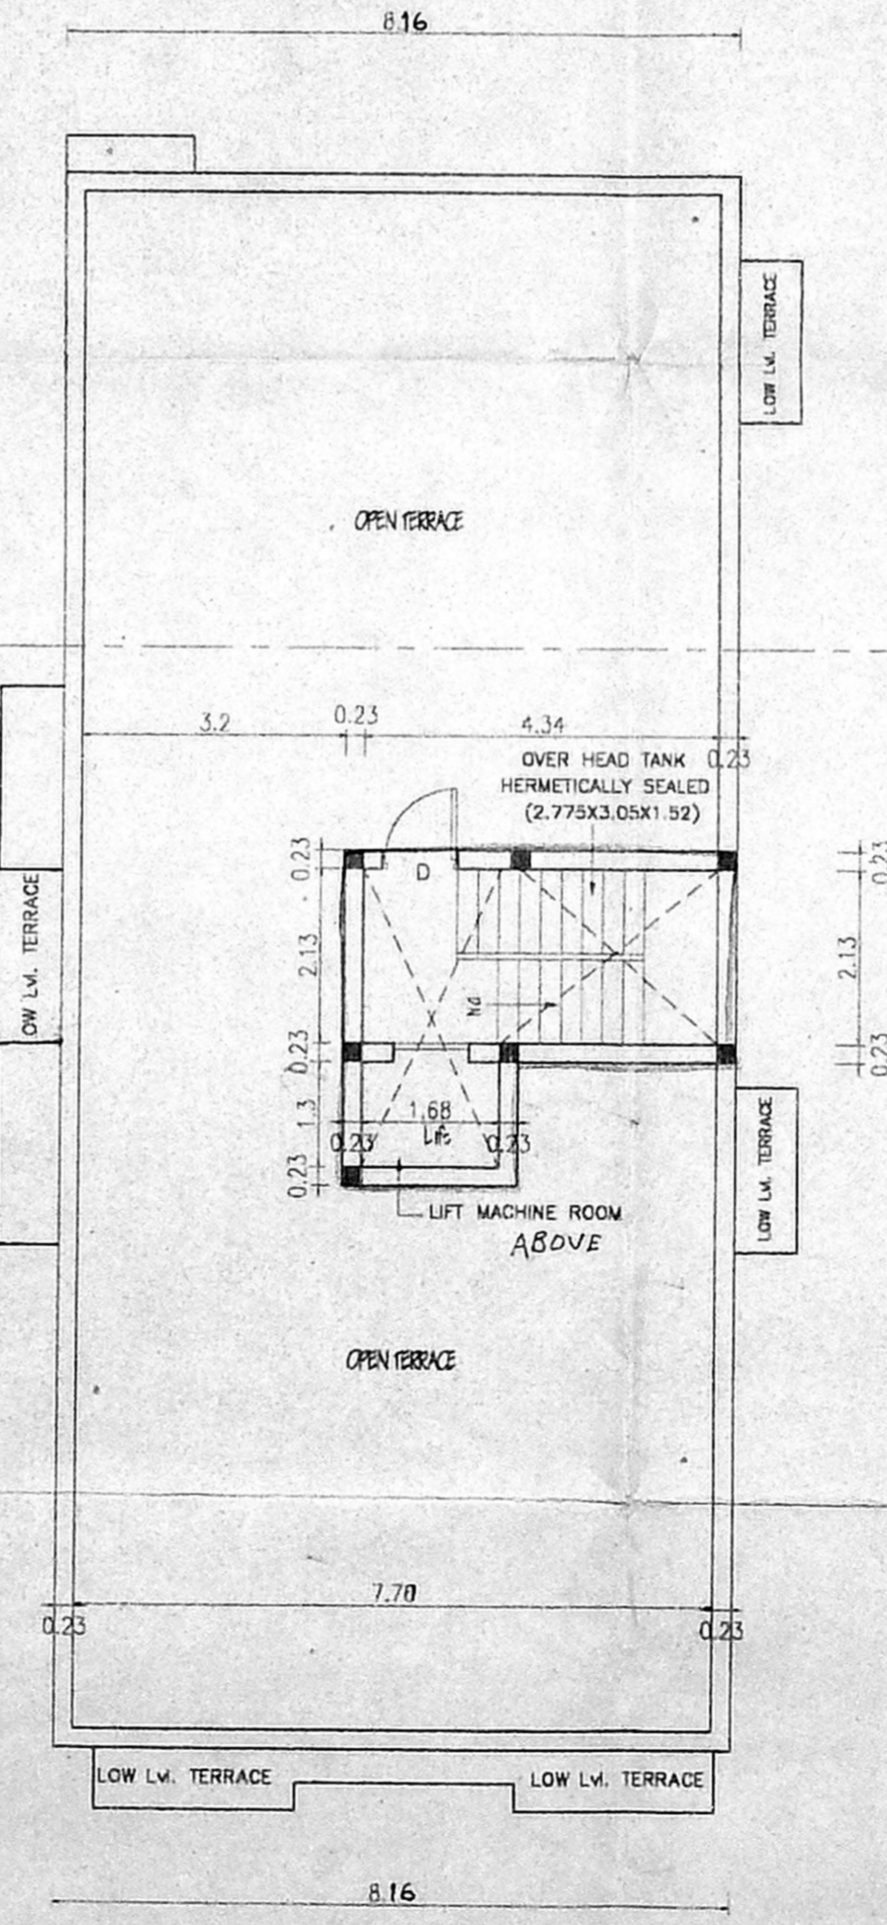

TERRACE FLOOR PLAN