




R.P dt. 21.6.2007

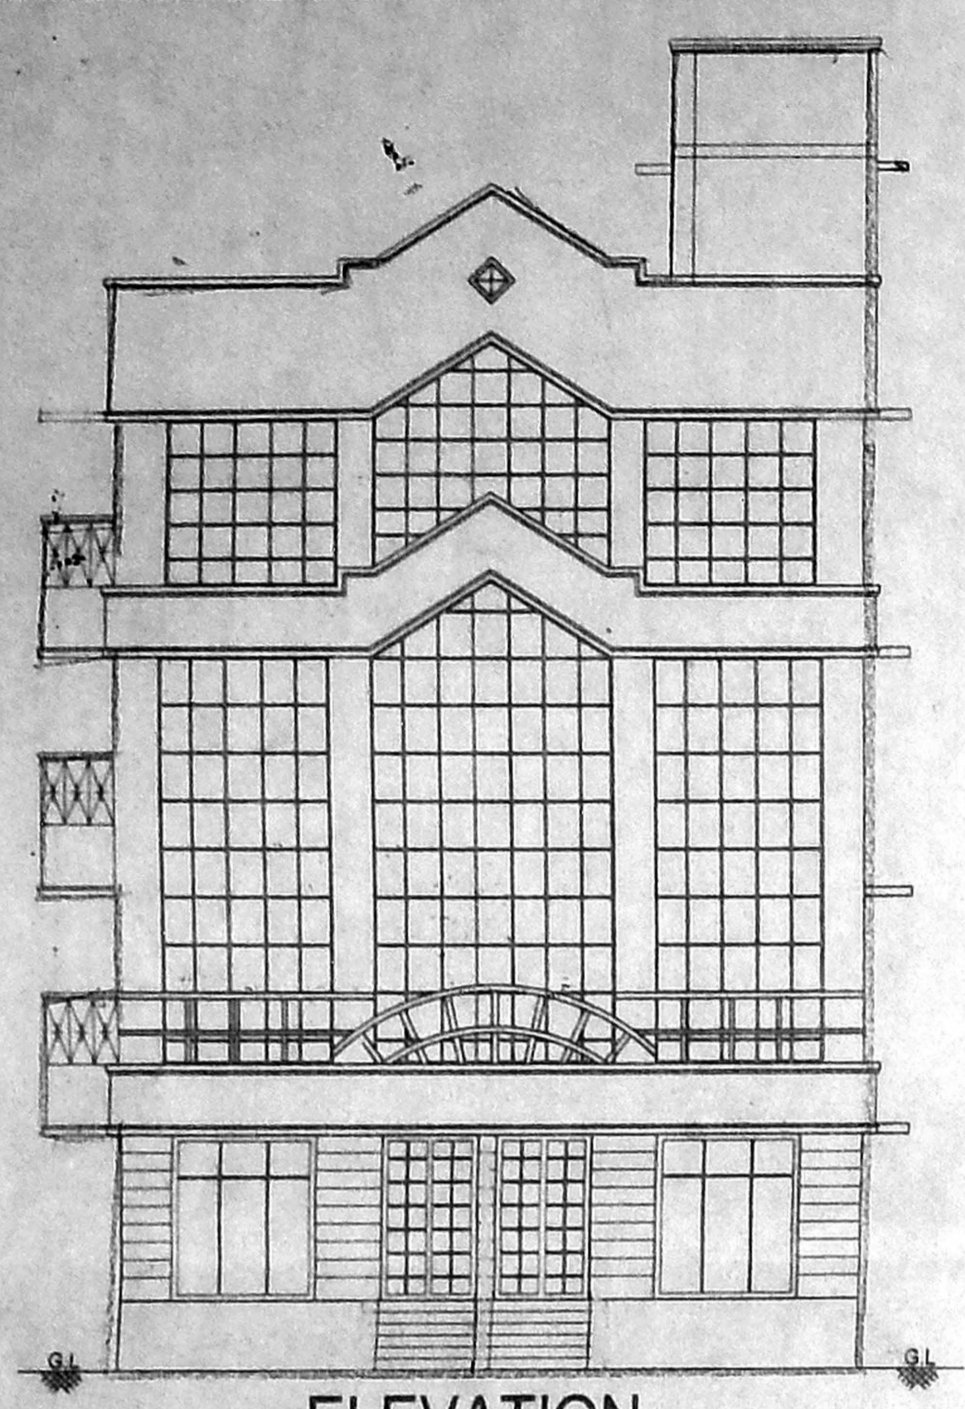


ELEVATION

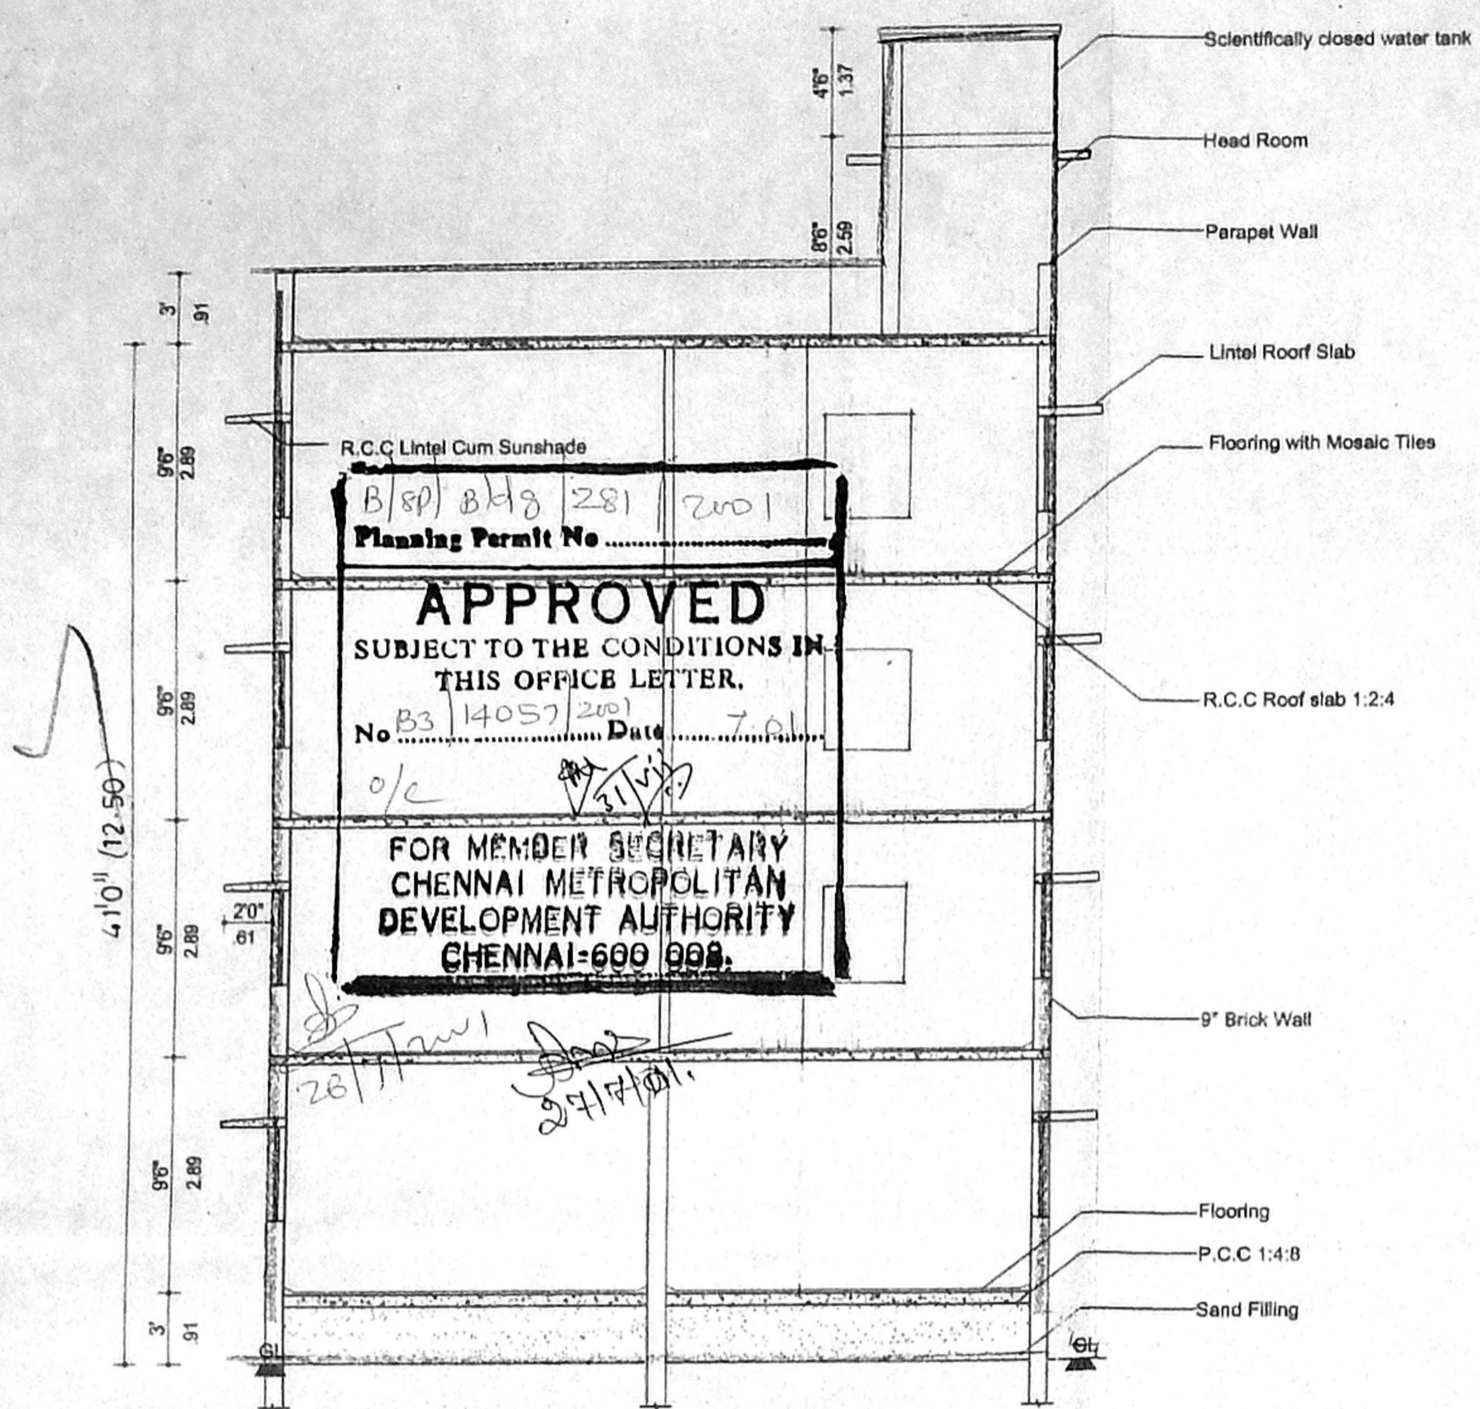


SECTION OF "XY"

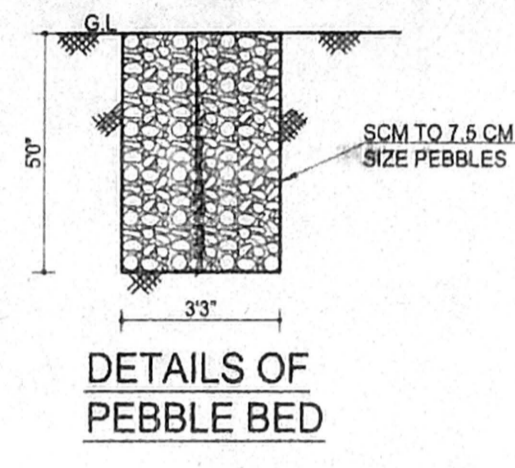


DETAILS OF PEBBLE BED

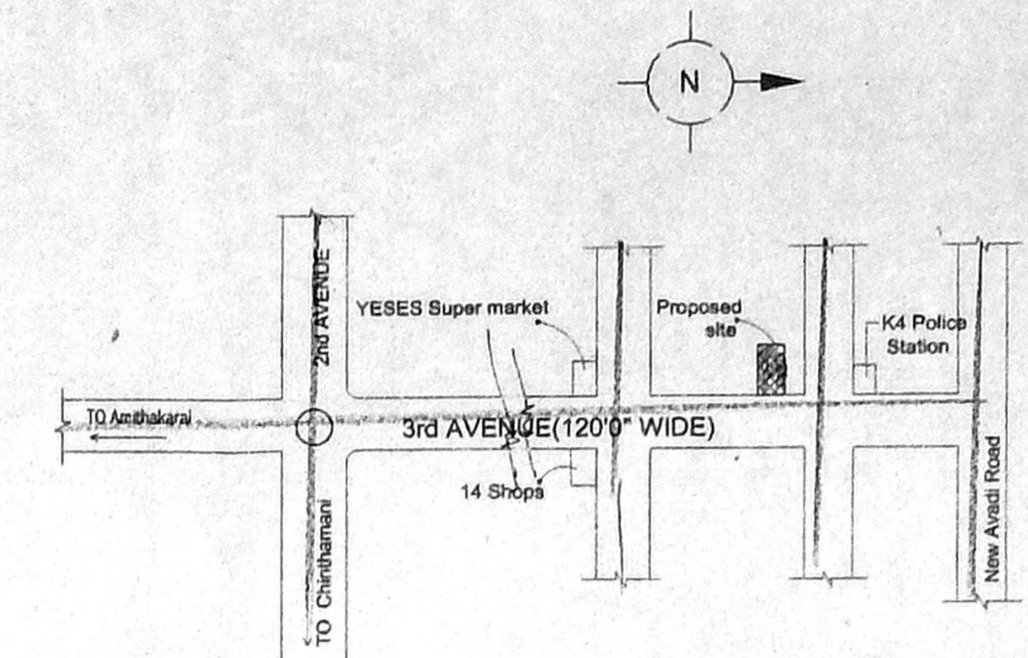


KEY PLAN (NOT TO SCALE)

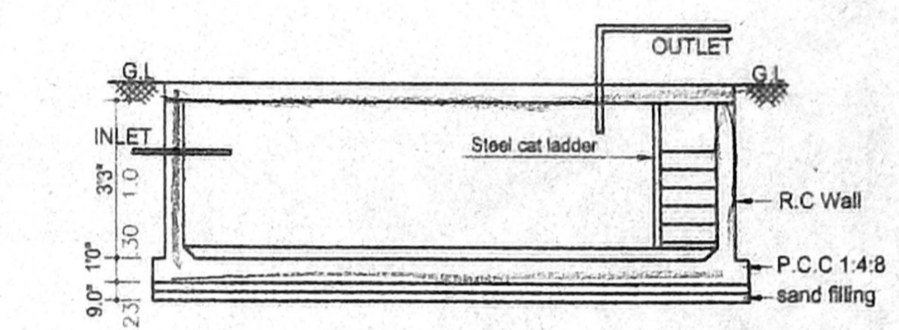


SECTION :B B
DETAILS OF SUMP

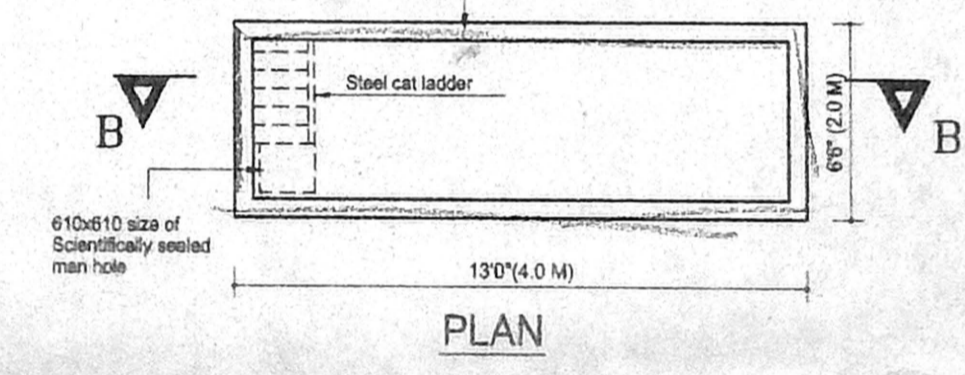


PLAN

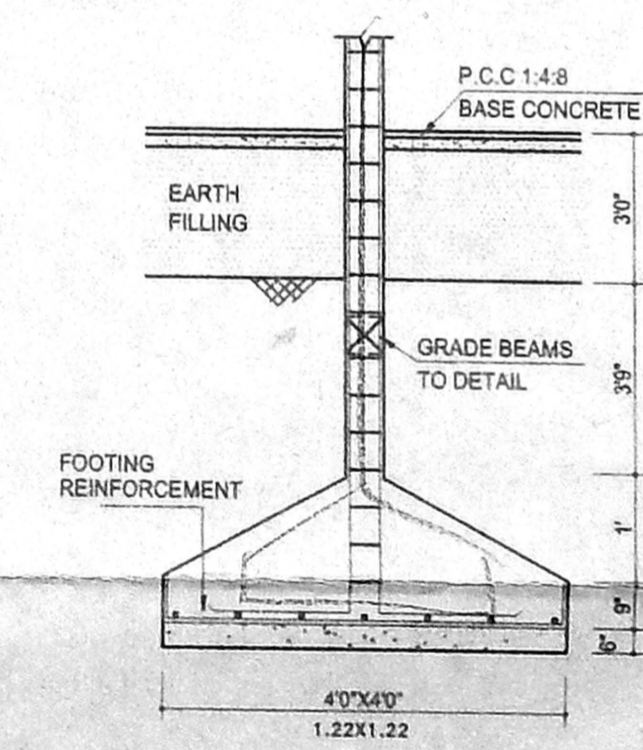


DETAILS OF COLUMN FOOTING

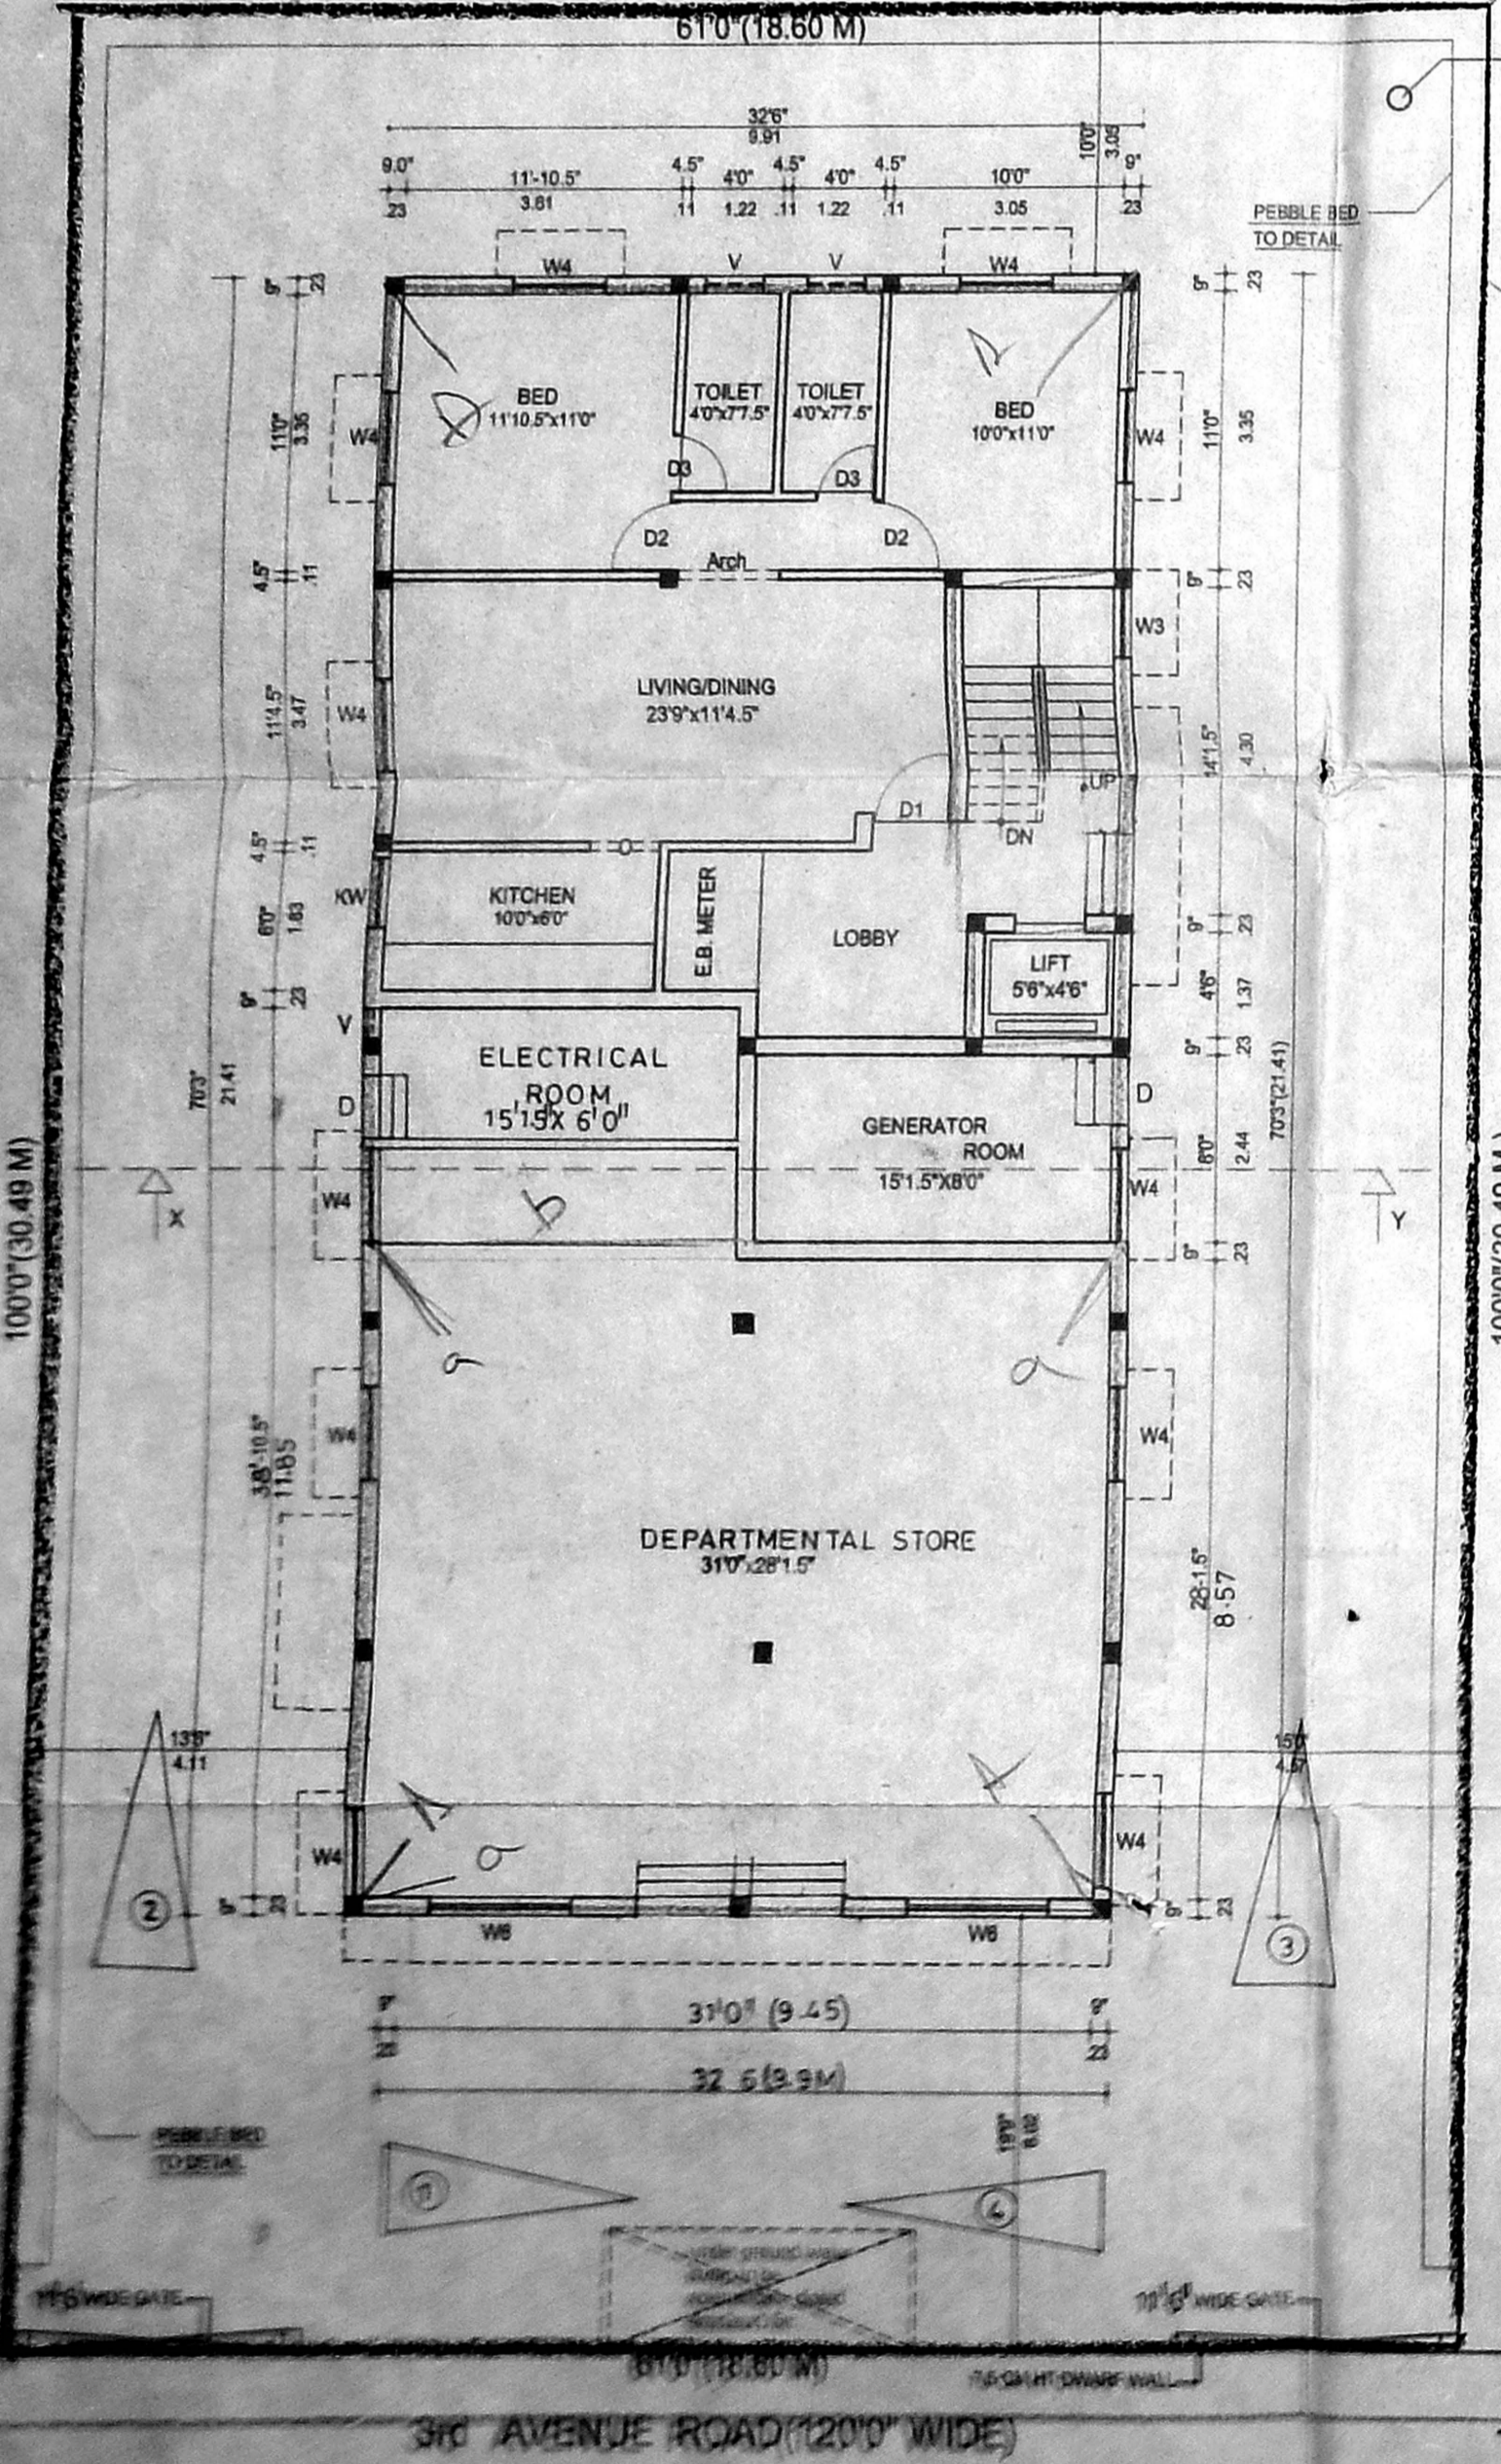

SITE & GROUND FLOOR PLAN

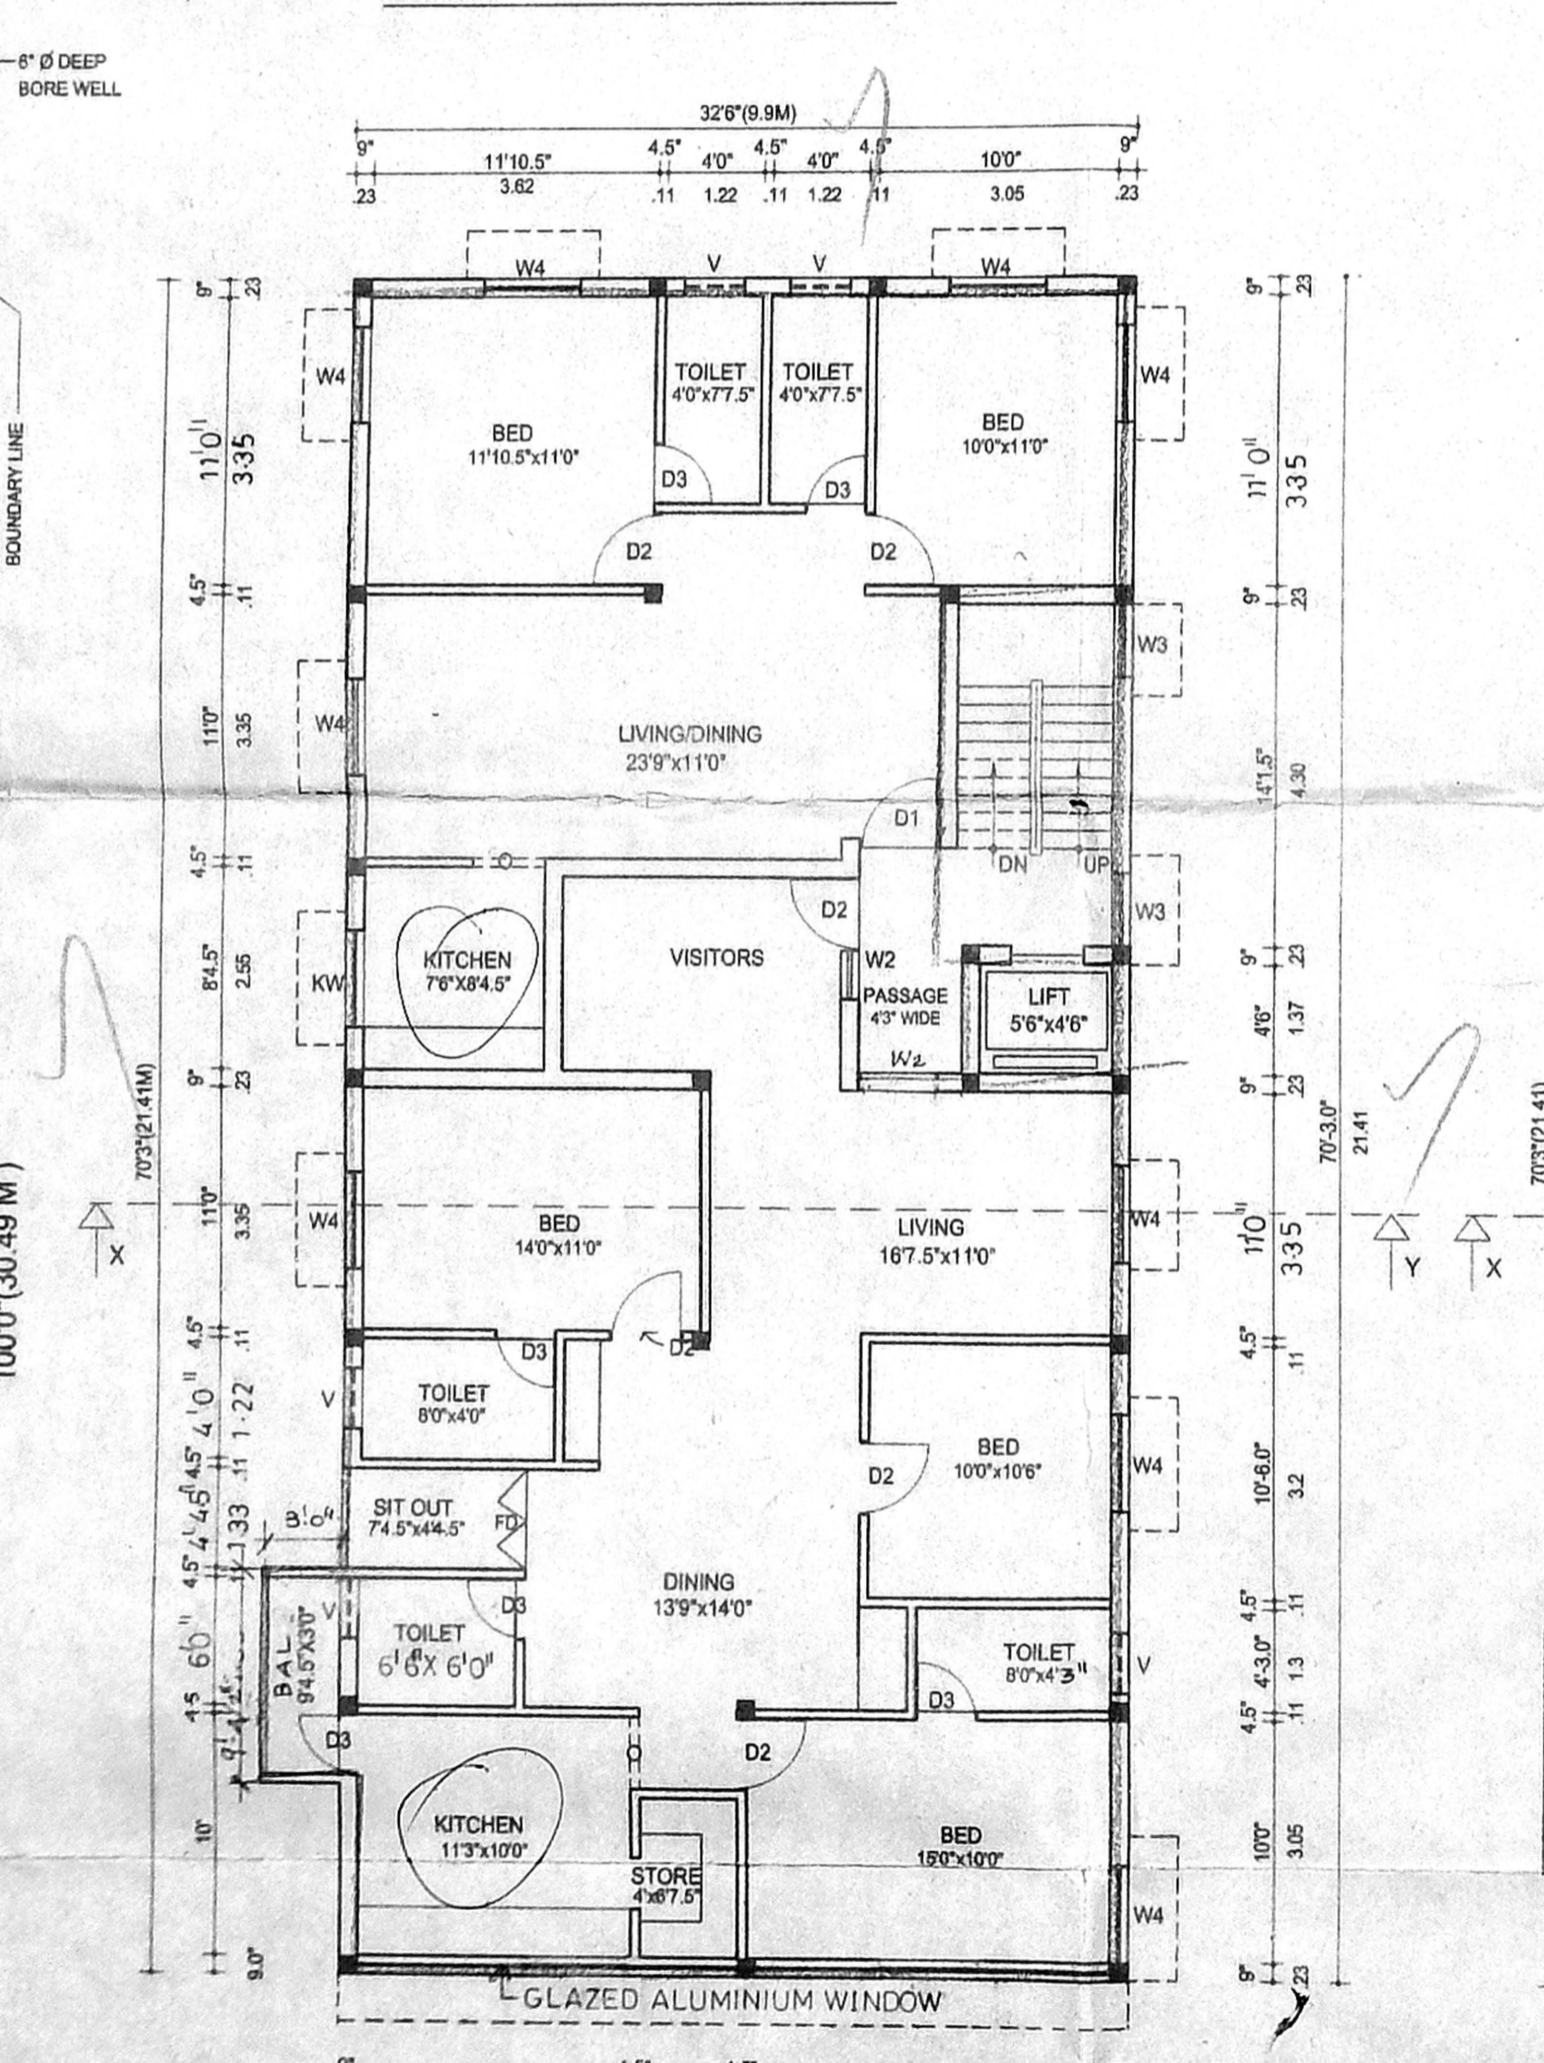

TYPICAL FLOOR PLAN
(FIRST SECOND & THIRD FLOOR PLAN)

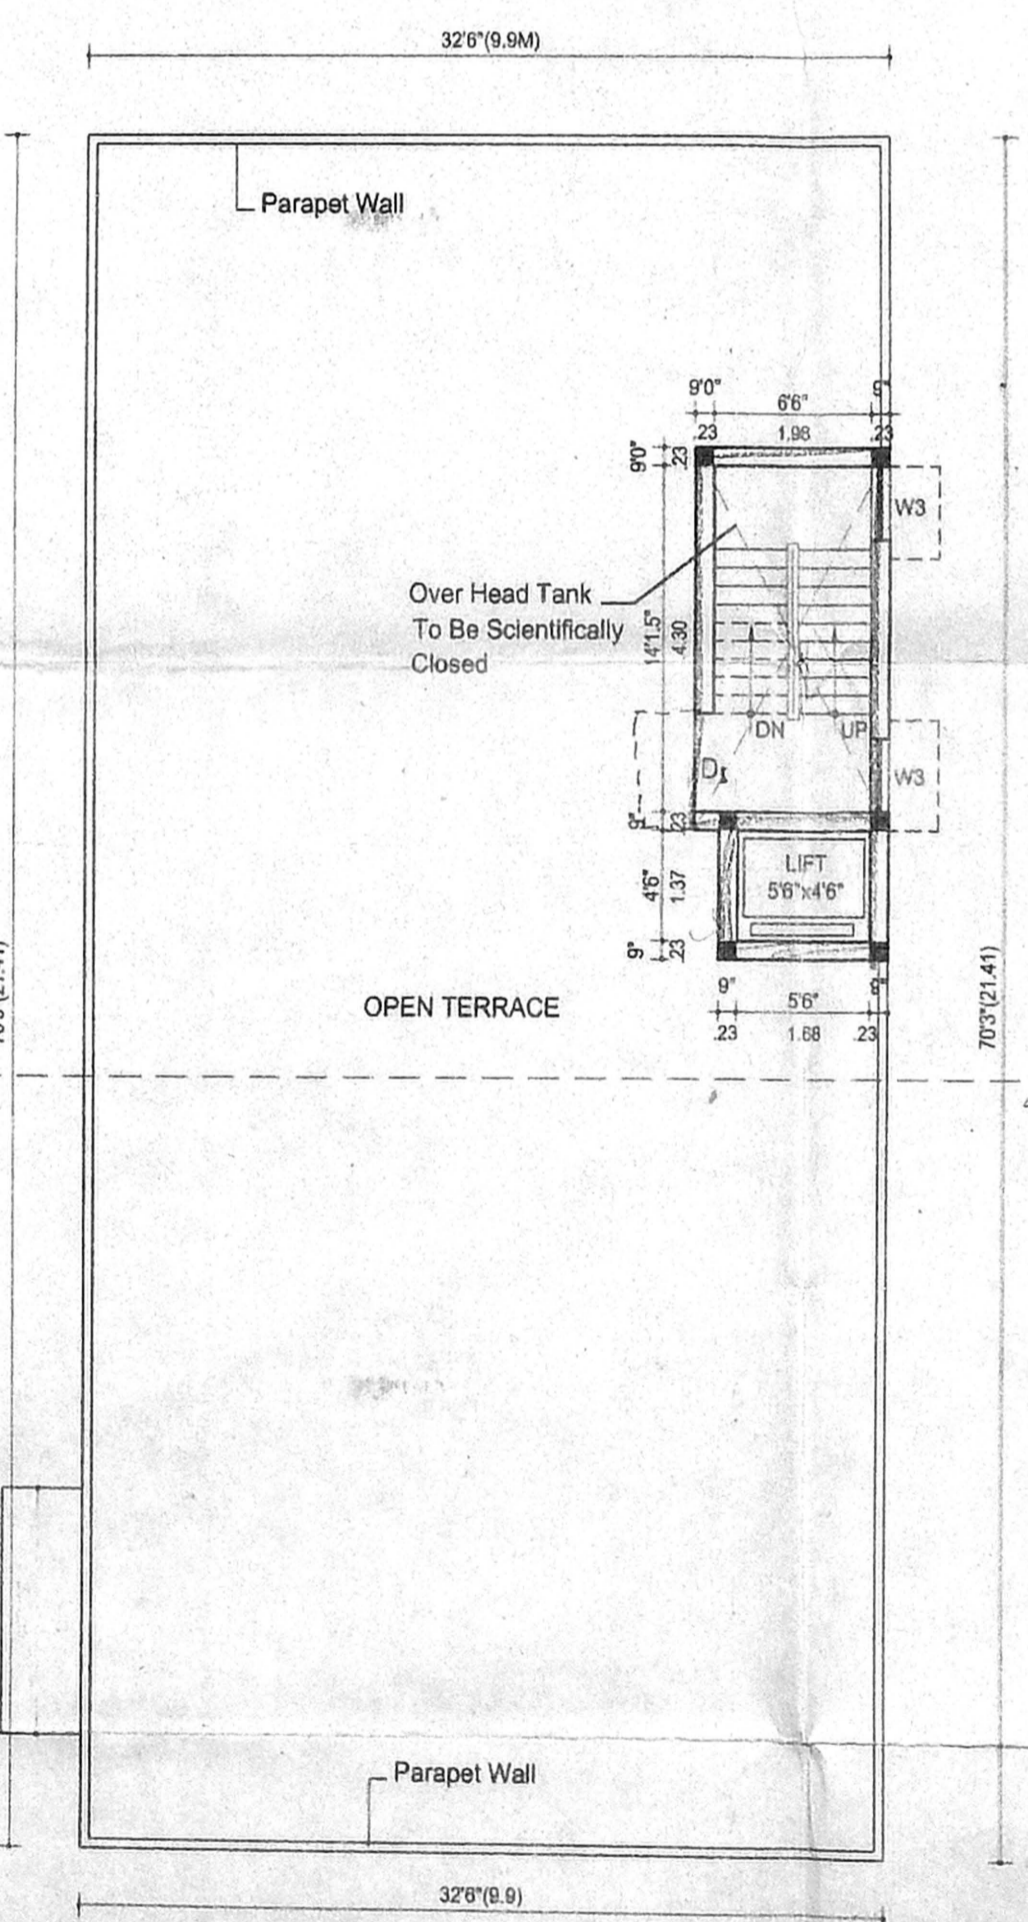

TERRACE FLOOR PLAN

SCHEDULE OF JOBS

D1- DOOR	3'0" x 7'0"
D2- DOOR	3'0" x 7'0"
D3- DOOR	2'6" x 7'0"
W4- WINDOW	3'3" x 7'0"
KW- WINDOW	4'0" x 3'6"
W3- WINDOW	4'0" x 3'6"
W2- WINDOW	2'0" x 4'0"
V- VENTILATOR	2'0" x 2'0"

APPROVED
SUBJECT TO THE CONDITIONS IN THIS OFFICE LETTER.
FOR MEMBER SECRETARY
CHENNAI METROPOLITAN
DEVELOPMENT AUTHORITY
CHENNAI-600 098.

AREA STATEMENT

AREA STATEMENT	SQ. FT.	SQ. M.
TOTAL PLOT AREA	6100.00	566.91
PROPOSED:		
GROUND FLOOR	2071.38	192.51
FIRST FLOOR	2311.25	214.80
SECOND FLOOR	2311.25	214.80
THIRD FLOOR	2311.25	214.80
TOTAL	9005.13	836.91

PLOT COVERAGE 38%
FSI 1.49
NON F.S.I AREA = 121.00SFT
(GENERATOR, ELECTRICAL ROOM)

COLOUR INDEX

PROPOSED	[Symbol]
ROAD	[Symbol]
BOUNDRY	[Symbol]

REFERENCE

DRW NO	: 100 /C
SYS NO 1	: B/Q
DATE	: 07.03.2001
SCALE	: 1:8"0"
DRAWN BY	: G.KARTHIC


PROPOSED RESIDENTIAL BUILDING
IN DOOR NO:104,
NEW DOOR NO:65,3RD AVENUE,
PLOT NO:3694,S.NO:27 ,Q BLOCK,
T.S NO:100,BLOCK NO:3
MULLAM VILLAGE,ANNA NAGAR,
CHENNAI-40

DIVISION NO:66,ZONE -5
Owner/Power Agent G. Damodaran


Licensed Surveyor
K. SELVAM, M. Eng (I) A.I.V.,
Consulting Civil Engineer Chennai
Approved Under F. License No: 2501,
Class: 1, Reg. No: 62 2000-2001
Corporate Office: Chennai,
No. 25, First Club Road,
Shenoy Nagar, Chennai-600 030.

28.12.07
15.12.07
1-6
16-72


21.6.07
21.6.07

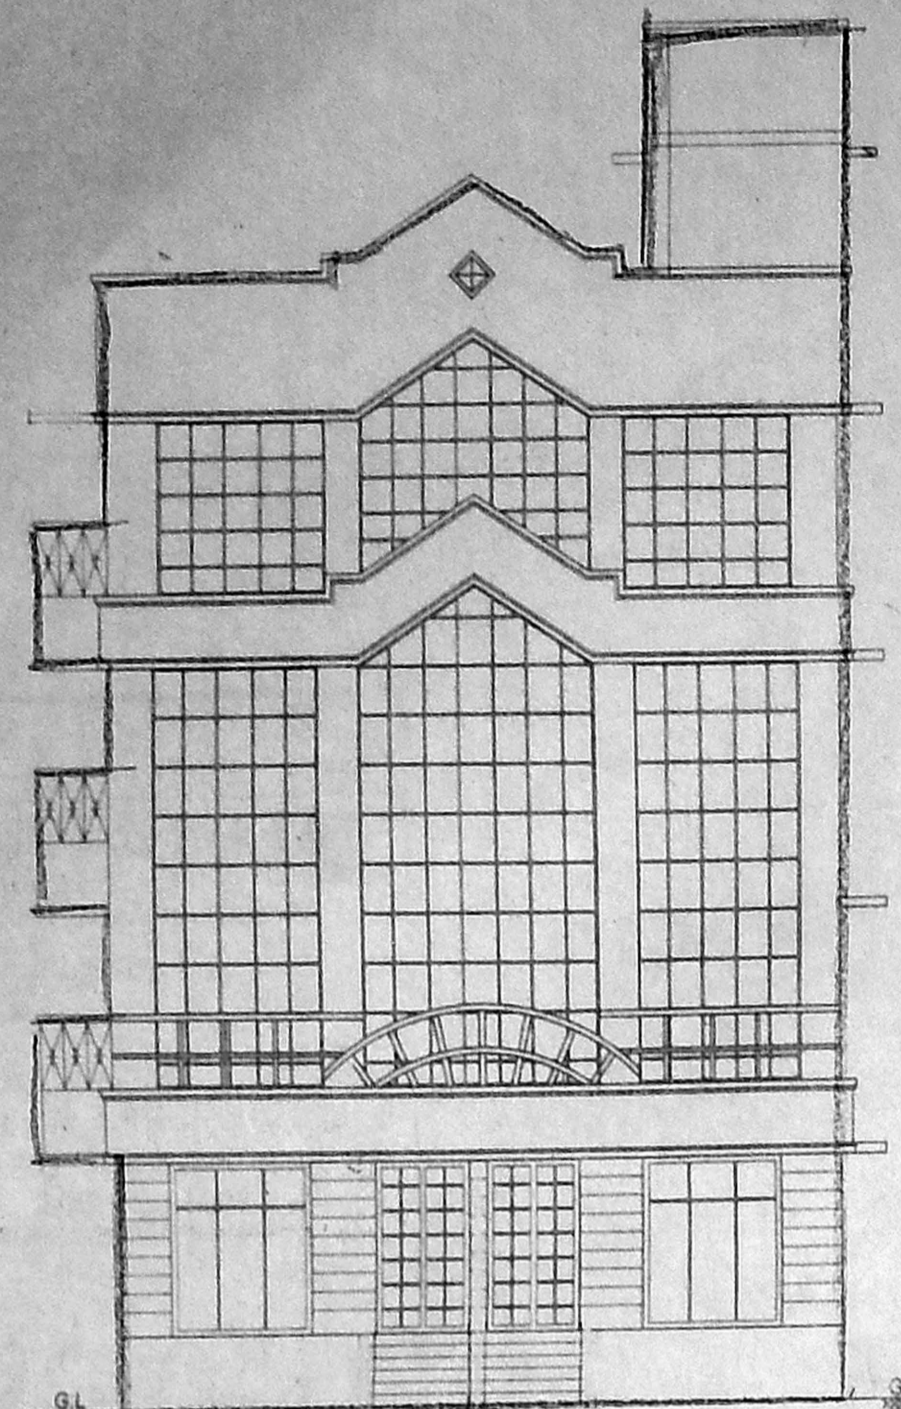


ELEVATION

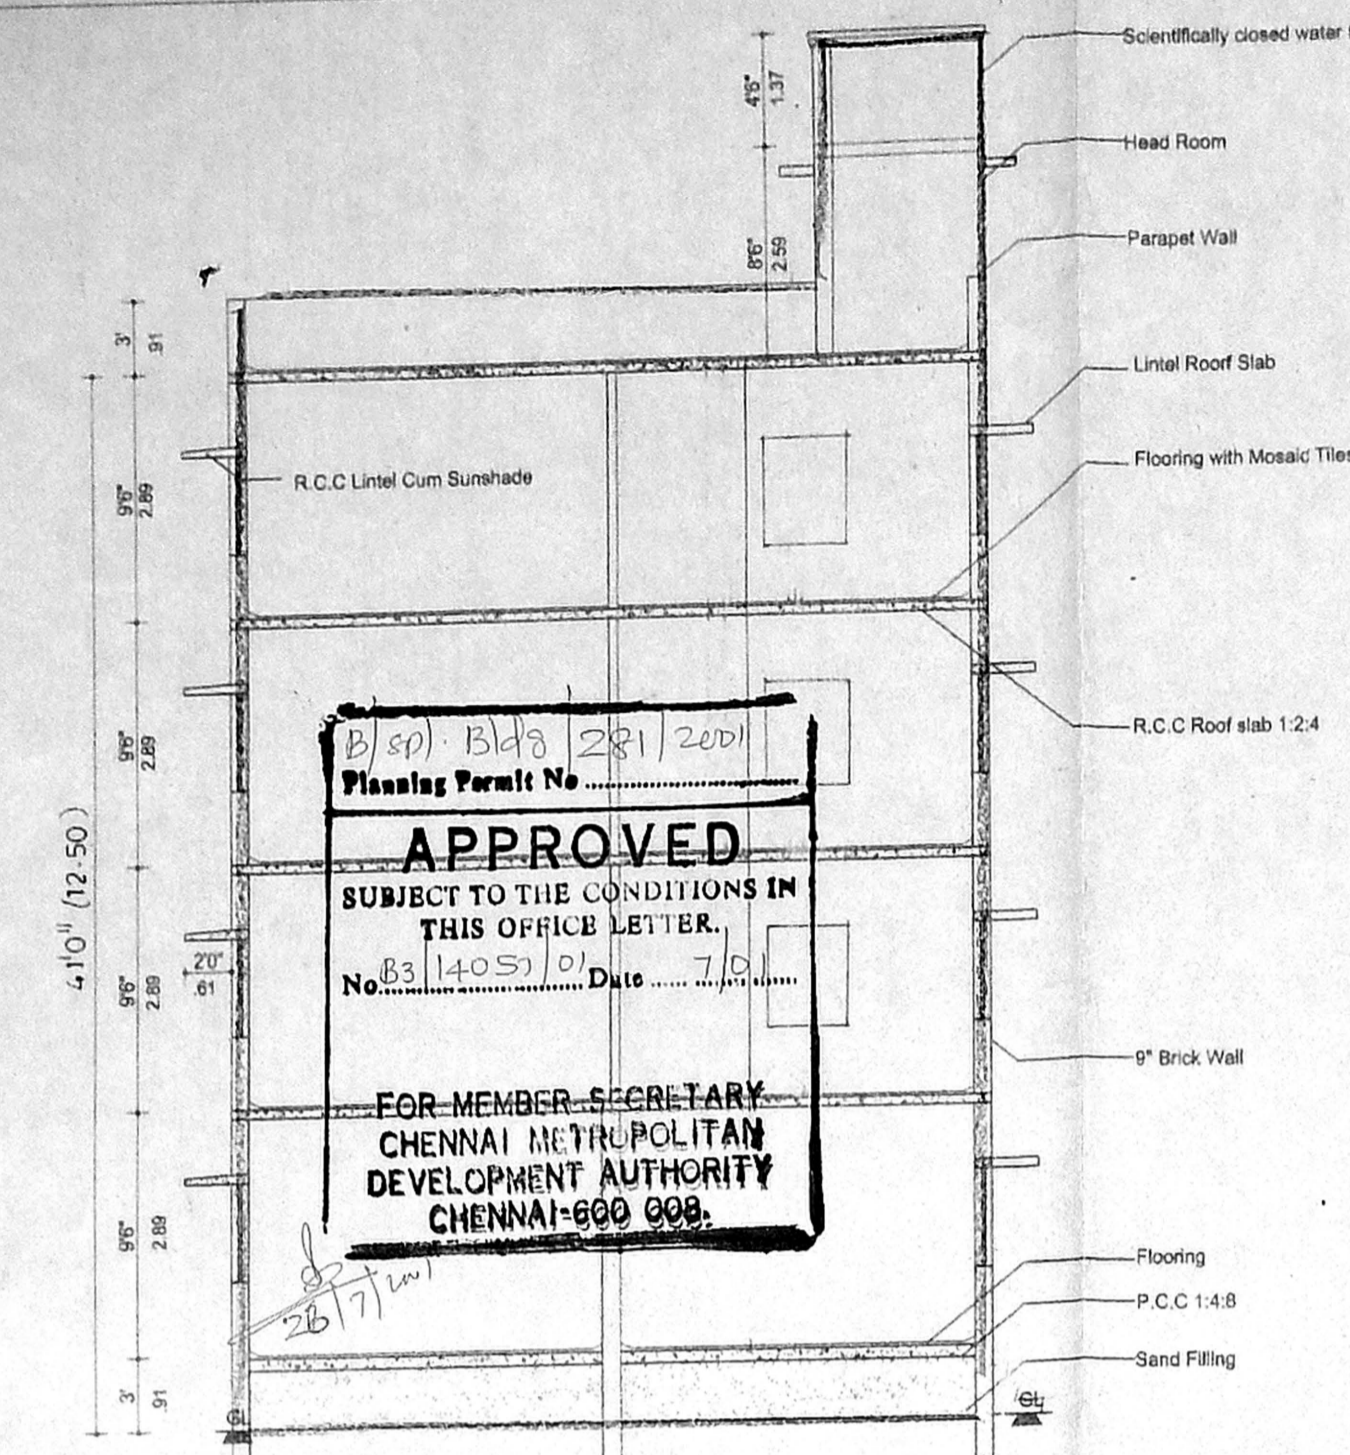


SECTION OF "XY"

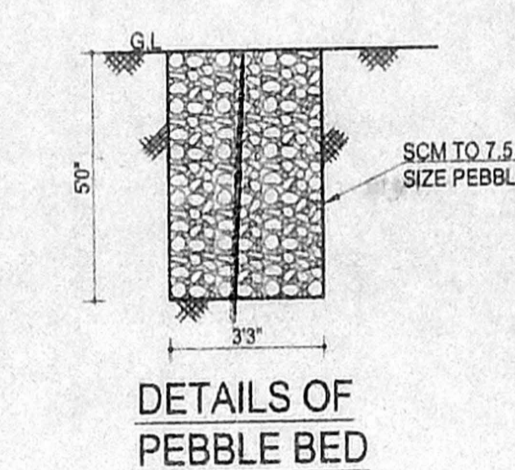


DETAILS OF PEBBLE BED

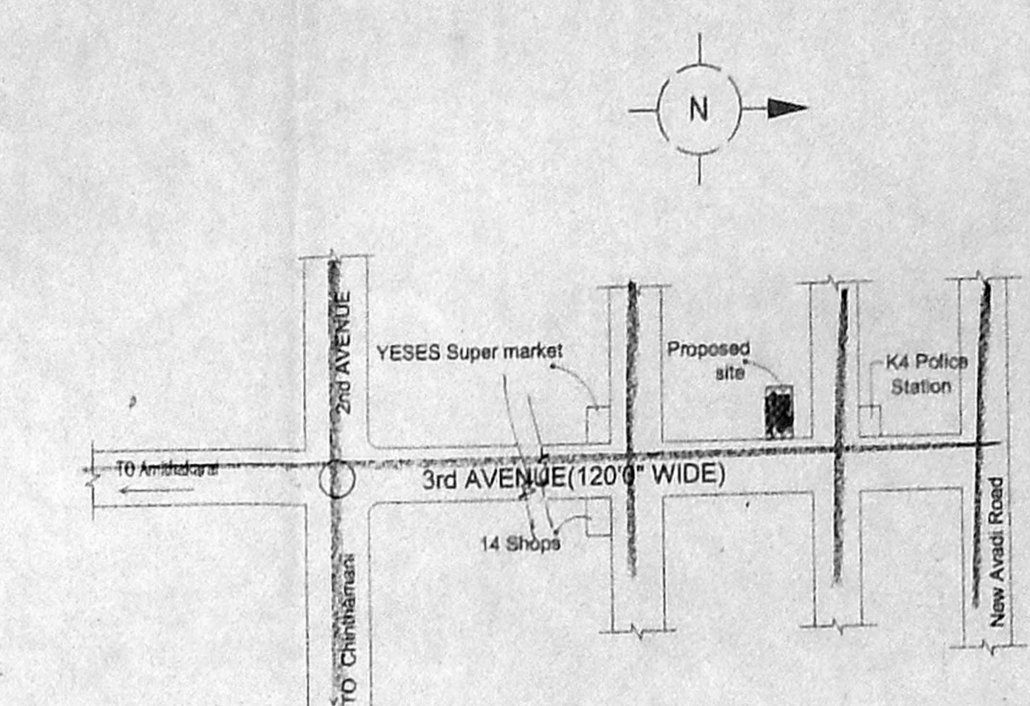


KEY PLAN (NOT TO SCALE)

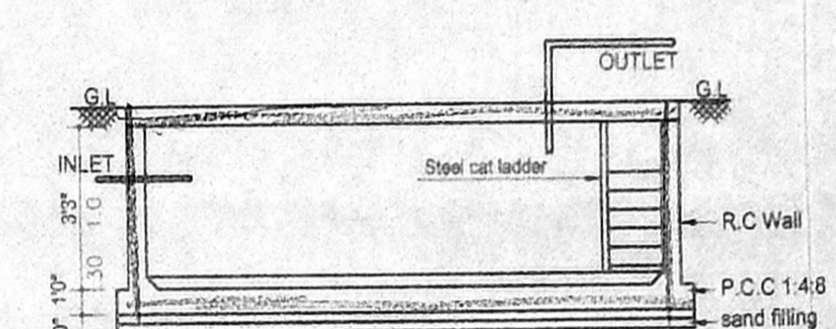


SECTION : B B DETAILS OF SUMP

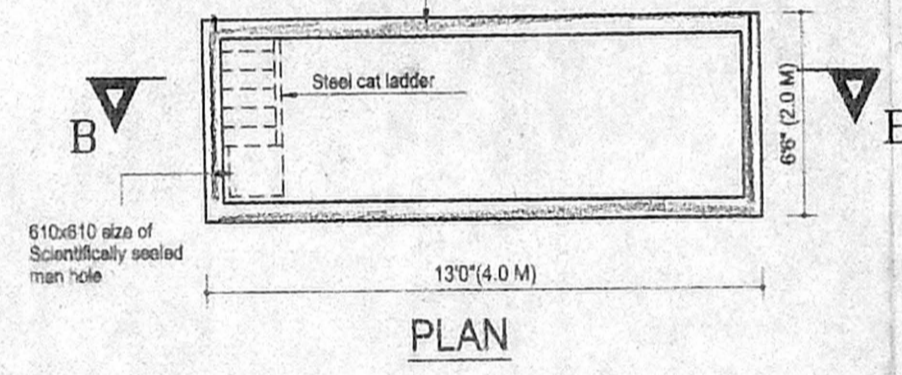


PLAN

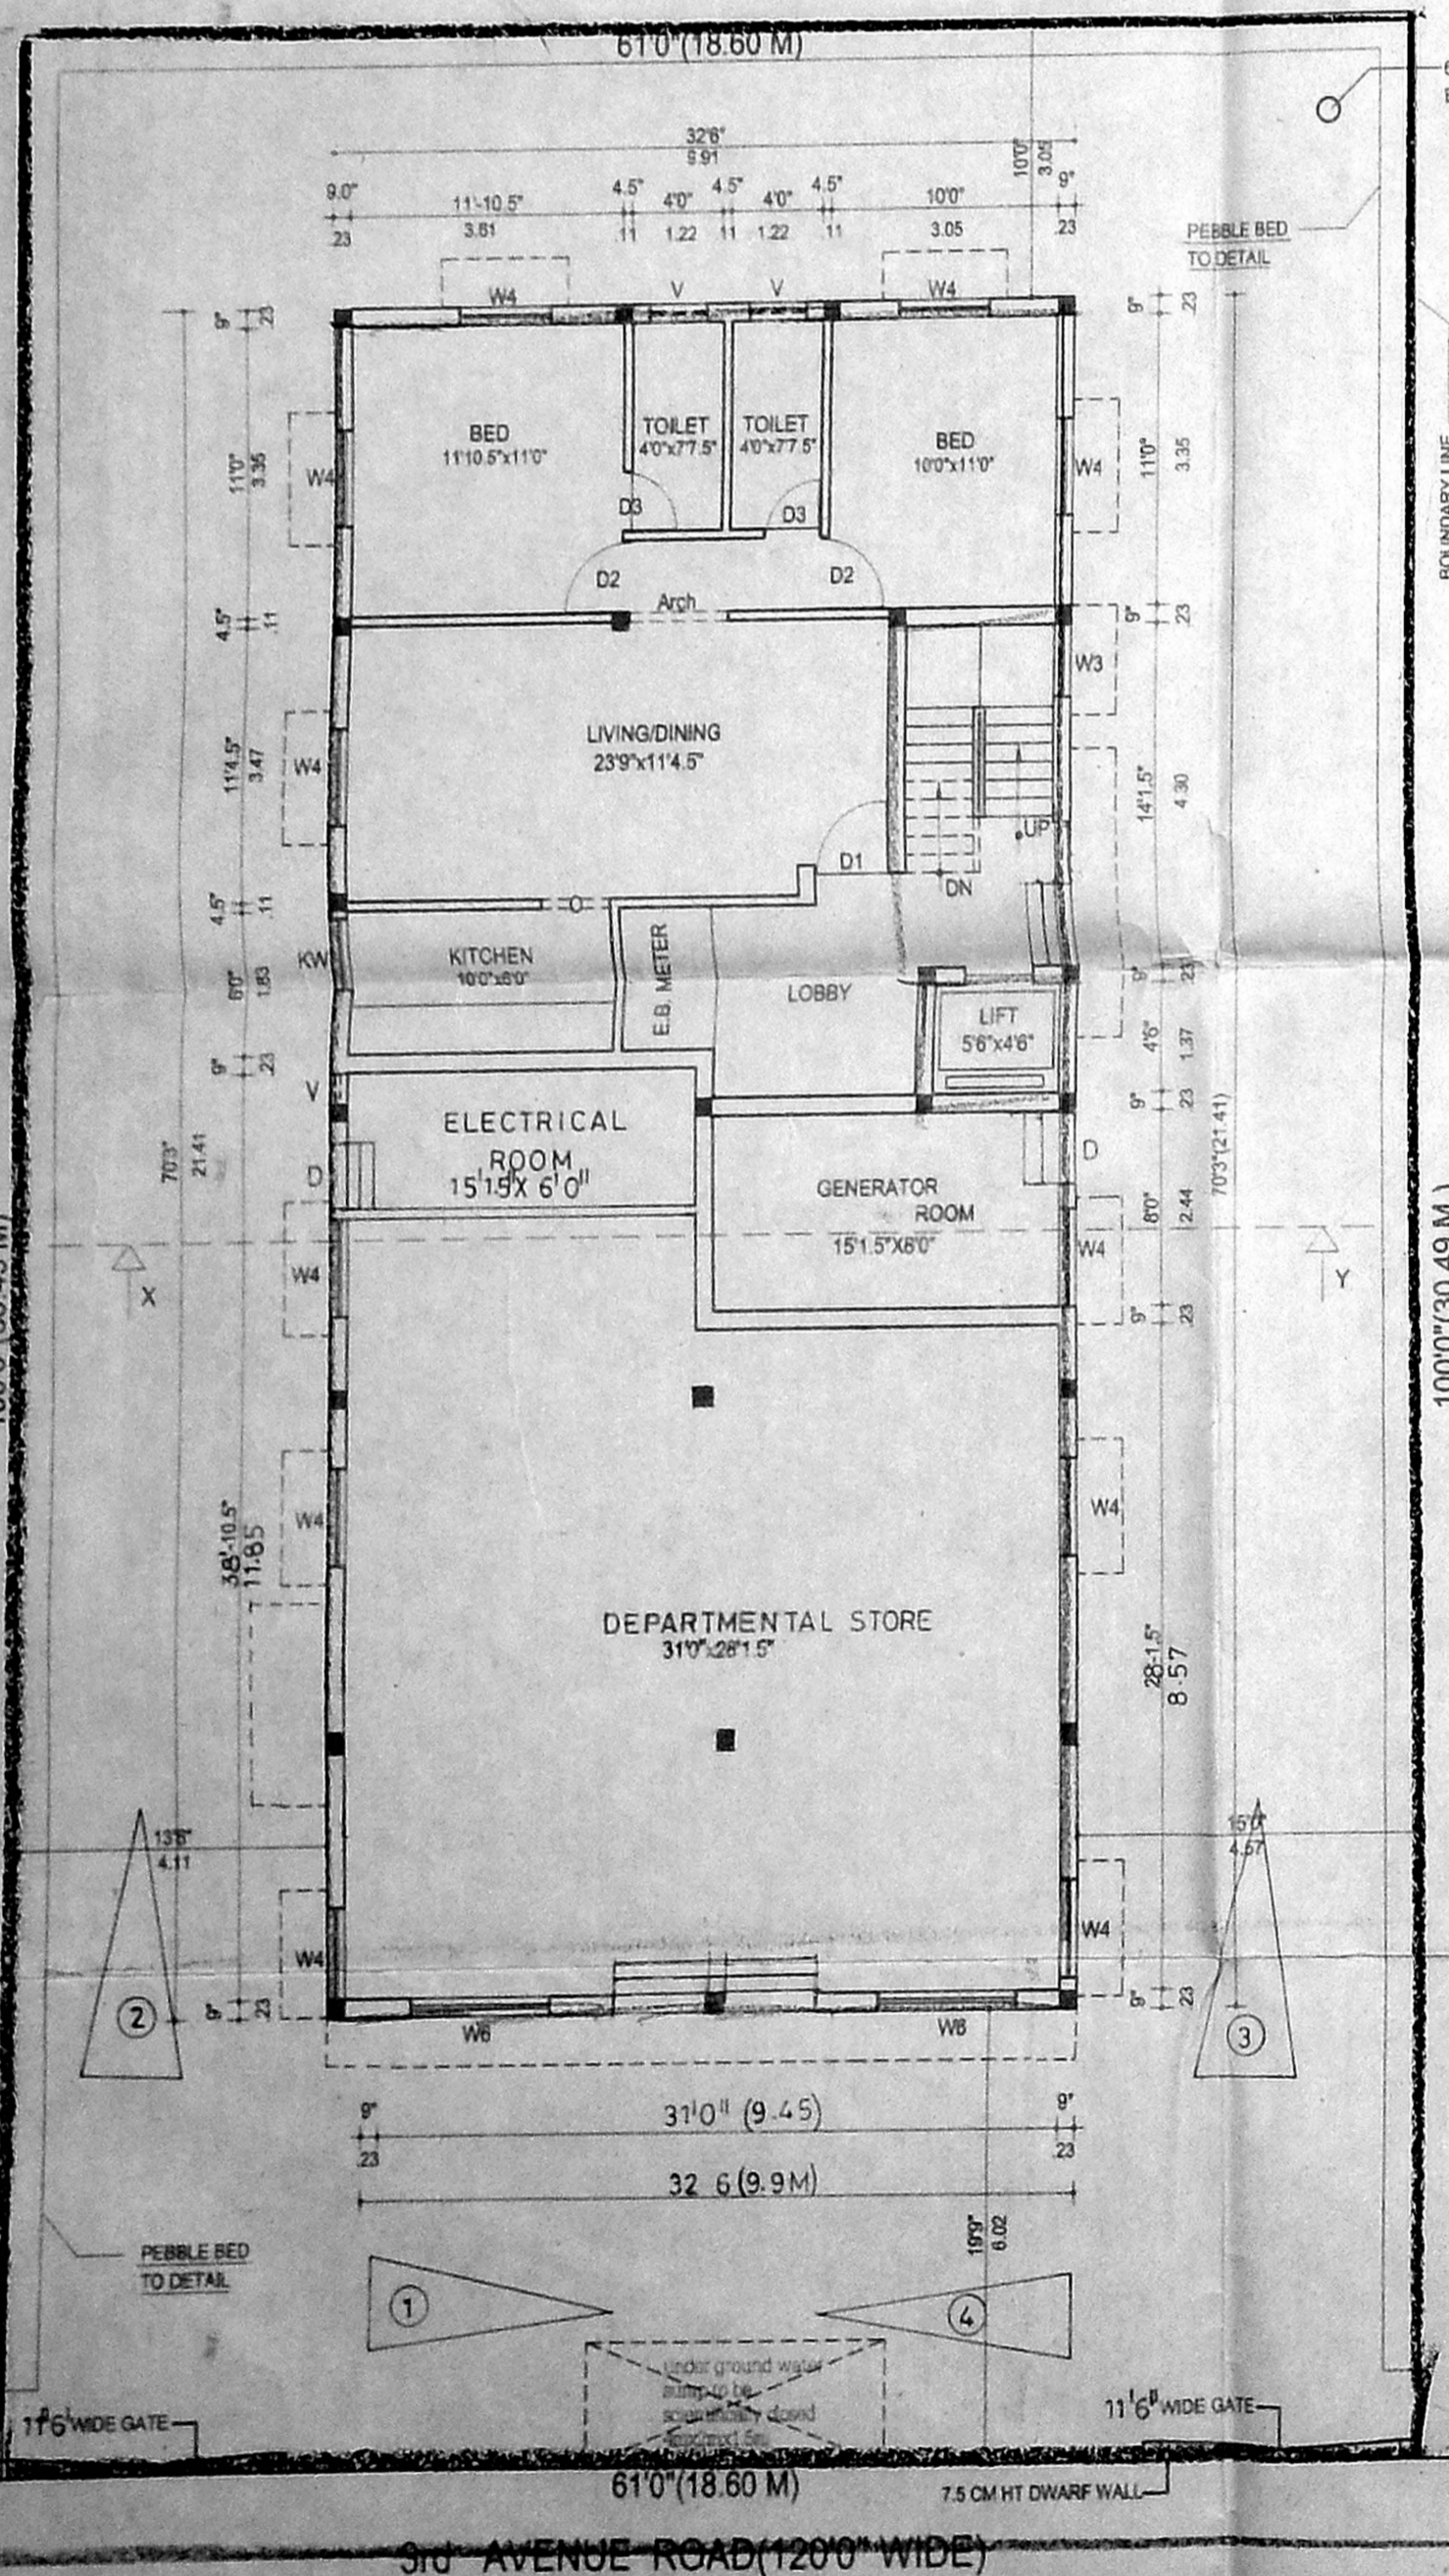


SITE & GROUND FLOOR PLAN

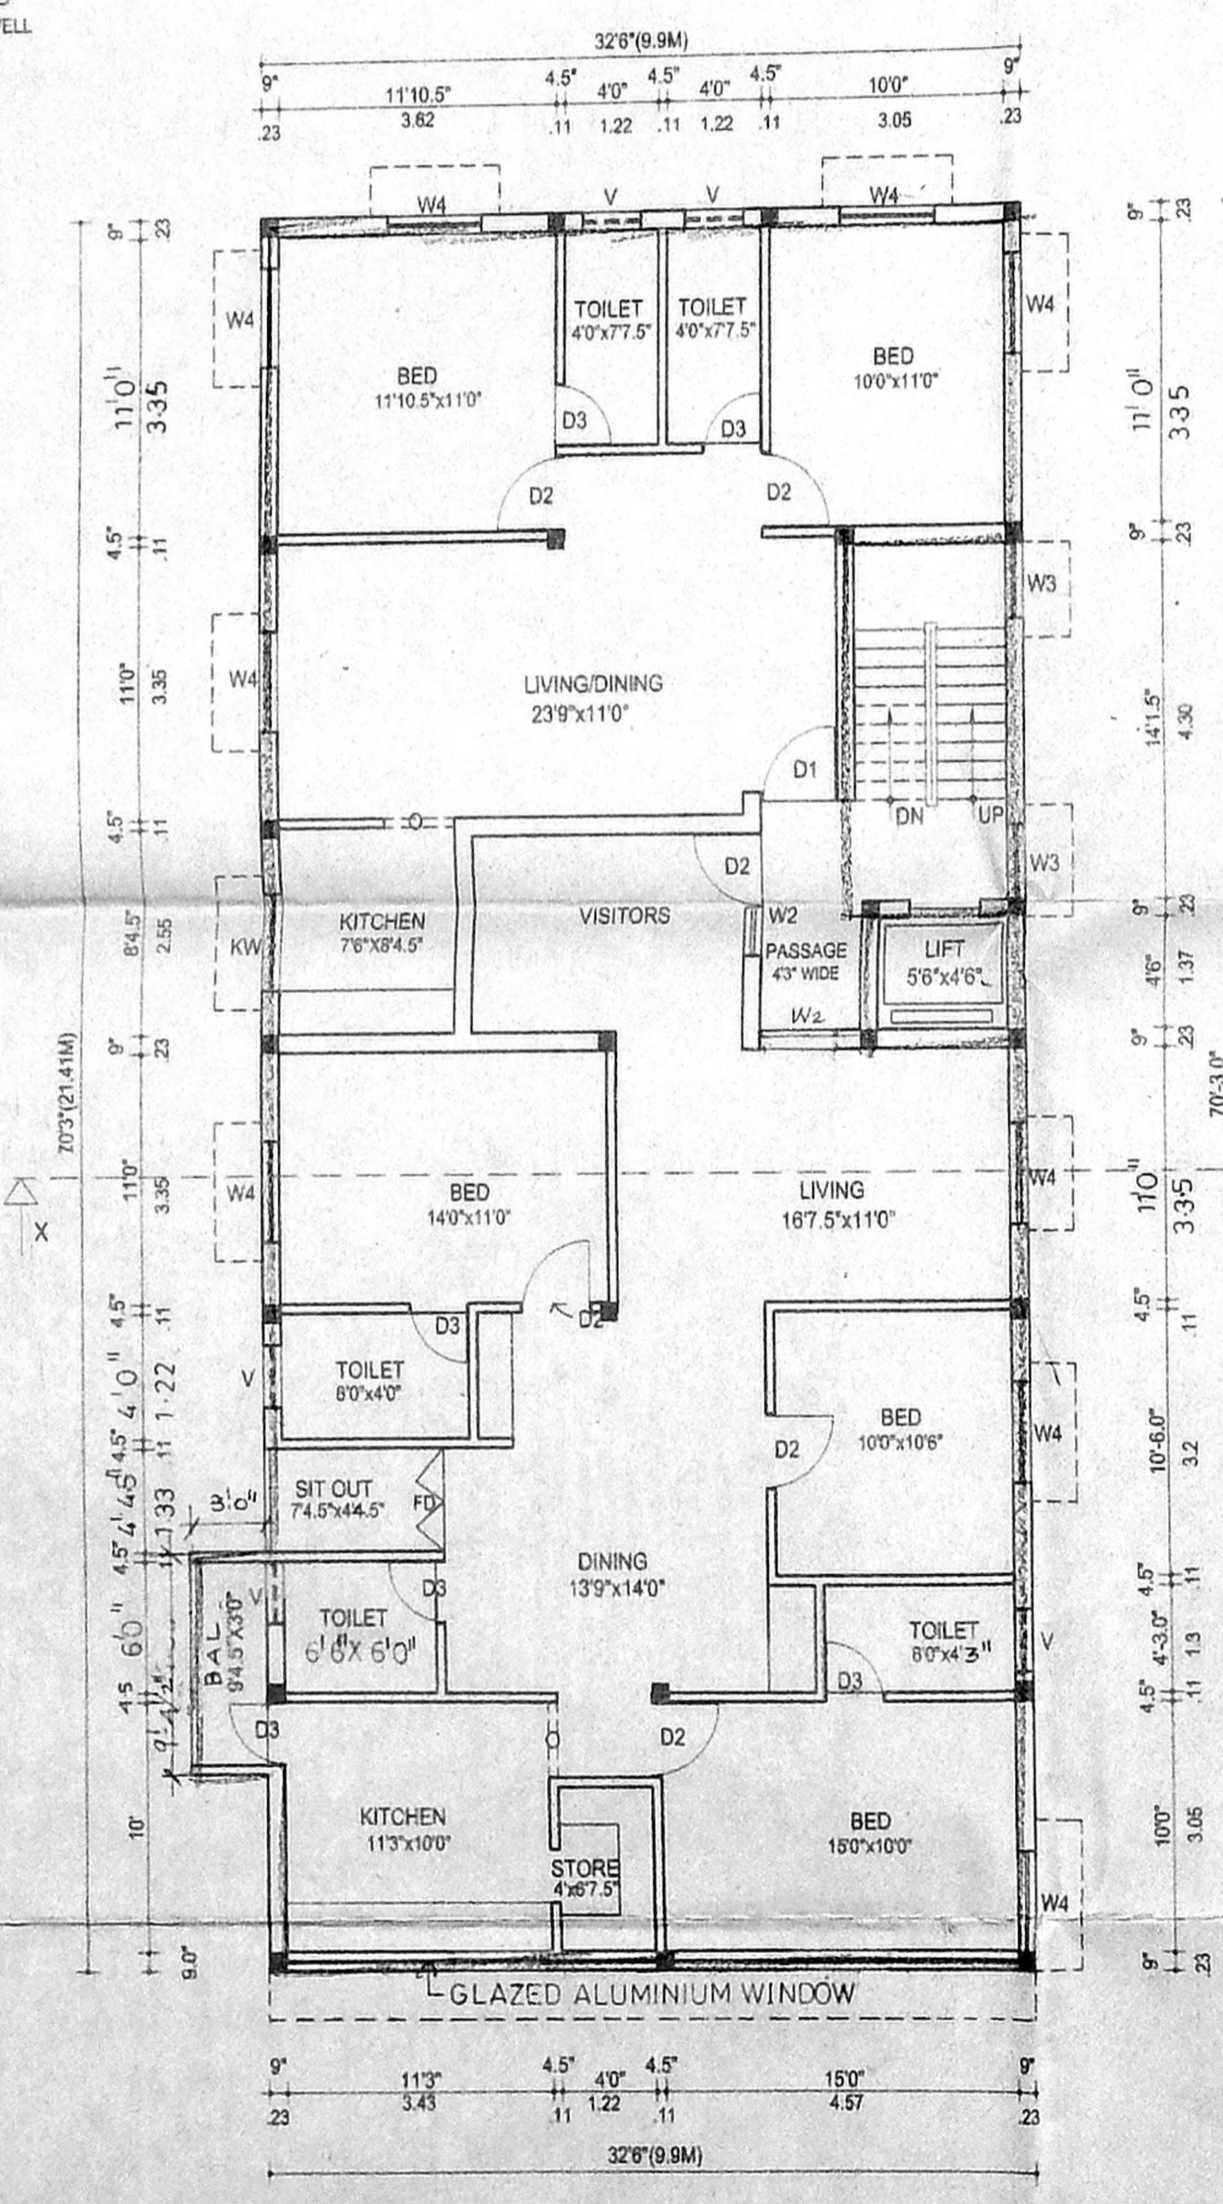

TYPICAL FLOOR PLAN (FIRST SECOND & THIRD FLOOR PLAN)

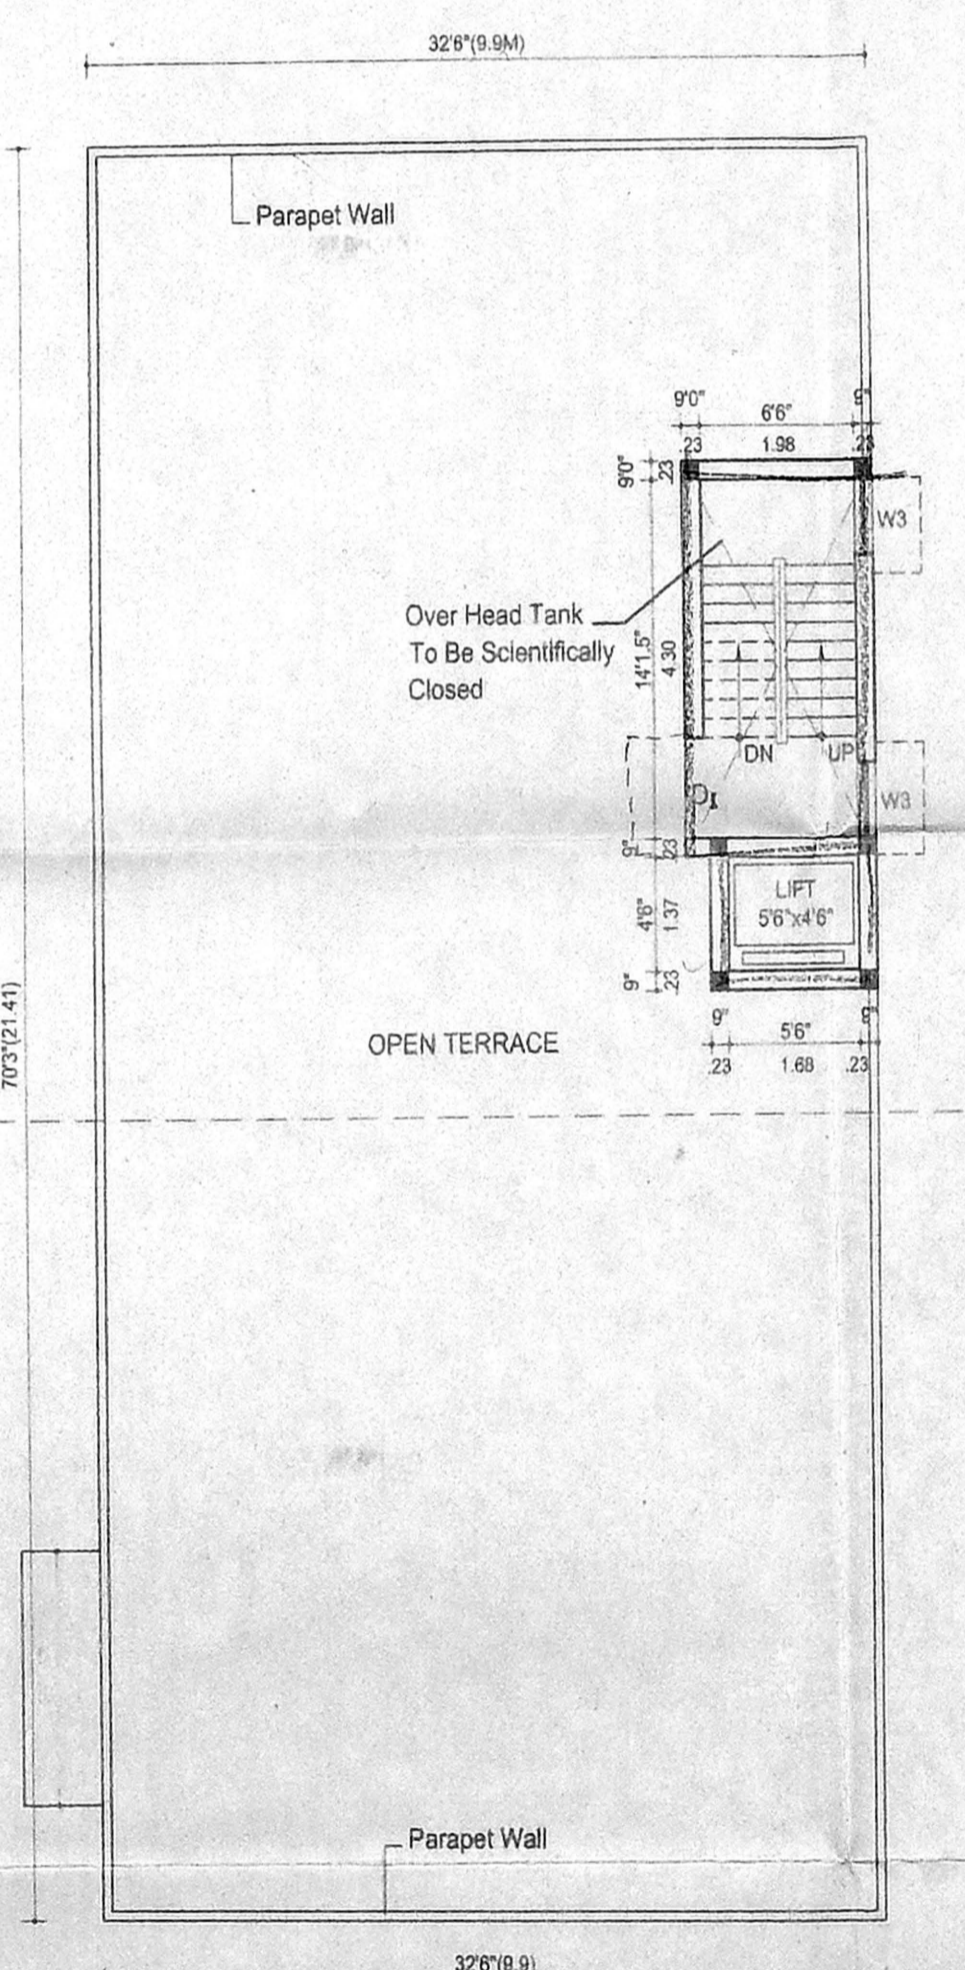

TERRACE FLOOR PLAN

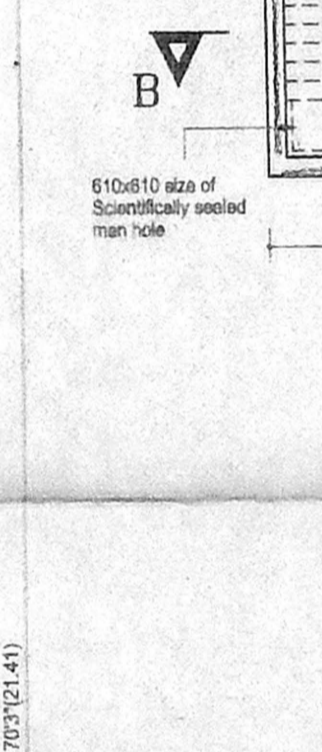

DETAILS OF COLUMN FOOTING

SCHEDULE OF JOINERY

D1- DOOR	3'3"x7'0"
D2-DOOR	3'0"x7'0"
D3-DOOR	2'6"x7'0"
W4- WINDOW	4'0"x4'0"
KW- WINDOW	4'0"x3'6"
KW- WINDOW	4'0"x3'6"
W3- WINDOW	3'0"x4'0"
W2- WINDOW	2'0"x4'0"
V- VENTILATOR	2'0"x2'0"

AREA STATEMENT	SQ.FT	SQ.M
TOTAL PLOT AREA	6100.00	568.91
PROPOSED:		
GROUND FLOOR	2071.38	192.51
FIRST FLOOR	2311.25	214.80
SECOND FLOOR	2311.25	214.80
THIRD FLOOR	2311.25	214.80
TOTAL	9005.13	836.91

PLOT COVERAGE 38%
 FSI 1.49
 NON F.S.I AREA = 121.00SFT (GENERATOR,ELECTRICAL ROOM)

COLOUR INDEX

PROPOSED	
ROAD	
BOUNDRY	

REFERENCE

DRW NO	: 100 /C
SYS NO 1	: B/Q
DATE	: 07.03.2001
SCALE	: 1:8'0"
DRAWN BY	: G.KARTHIK

PROPOSED RESIDENTIAL BUILDING IN DOOR NO:104, NEW DOOR NO:65,3rd AVENUE, PLOT NO:3694,S.NO:27 ,Q BLOCK, T.S NO:100,BLOCK NO:3 MULLAM VILLAGE,ANNA NAGAR, CHENNAI-40

DIVISION NO:66,ZONE -5

Owner/Power Agent *G. Damodaran*

K. SELVAM B.E, AME, C. Eng (I) A.I.V.
 Consulting Civil Engineer
 Appointed Valuer & Licensed Surveyor,
 Class-1, Reg. No. 52 2050-2001
 Corporation of Chennai,
 No.15, East Clab Road,
 Shenoy Nagar, Chennai-600 030.

Licensed Surveyor