

SCHEDULE OF JOINERY

D1- DOOR	3'3" x 7'
D2- DOOR	CMDA (B)1 - NO. 1 C. No. B3/15873/201
D3- DOOR	Asst. 2'6" x 7'
FD-FRENCH DOOR	Scrutiny 8'4" x 6'0"
W3- WINDOW	AP. 3'0" x 4'0"
W4- WINDOW	4'0" x 4'0"
V- VENTILATOR	2'6" x 1'6"

AREA STATEMENT:

	IN SFT	IN SQM
TOTAL PLOT AREA	5100.00	473.97
GROUND FLOOR AREA	1540.79	143.20
FIRST FLOOR AREA	2021.12	187.84
SECOND FLOOR AREA	2030.68	188.73
THIRD FLOOR AREA	2030.68	188.73
TOTAL AREA	7623.27	708.48
PLOT COVERAGE -	40%	
FSI -	1.49	

COLOUR INDEX

PROPOSED	
ROAD	
BOUNDARY	


PLAN SHOWING THE PROPOSED FLATS AT PLOT NO 1432,
DOOR NO 20, S.NO 223 PT, T.S.NO: 5
17th MAIN ROAD, ANNA NAGAR,
BLOCK NO:3
CHENNAI-600 040.
KOYEMBEDU VILLAGE,

SCALE 1:100


Owner

K. SELVAM, B.E. AMIE, C. Eng (I) A.I.V.,
 Consulting Civil Engineer Chartered Engineer
 Approved Valuer & Licensed Surveyor,
 Class-I, Reg. No: 82 2000-2001
 Corporation of Chennai.
 No.15, East Club Road,
 Sheny Nagar, Chennai-600 030.


Licensed Surveyor

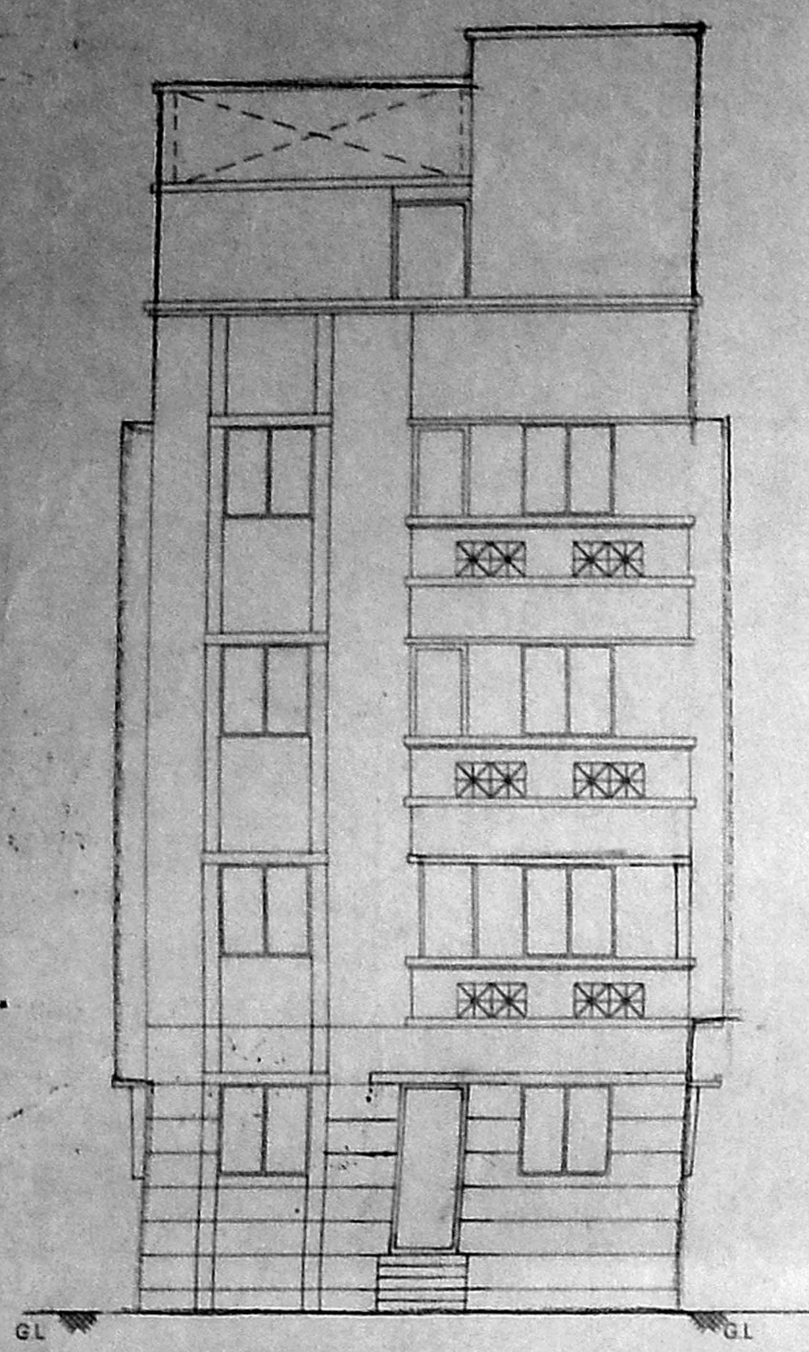

FRONT ELEVATION

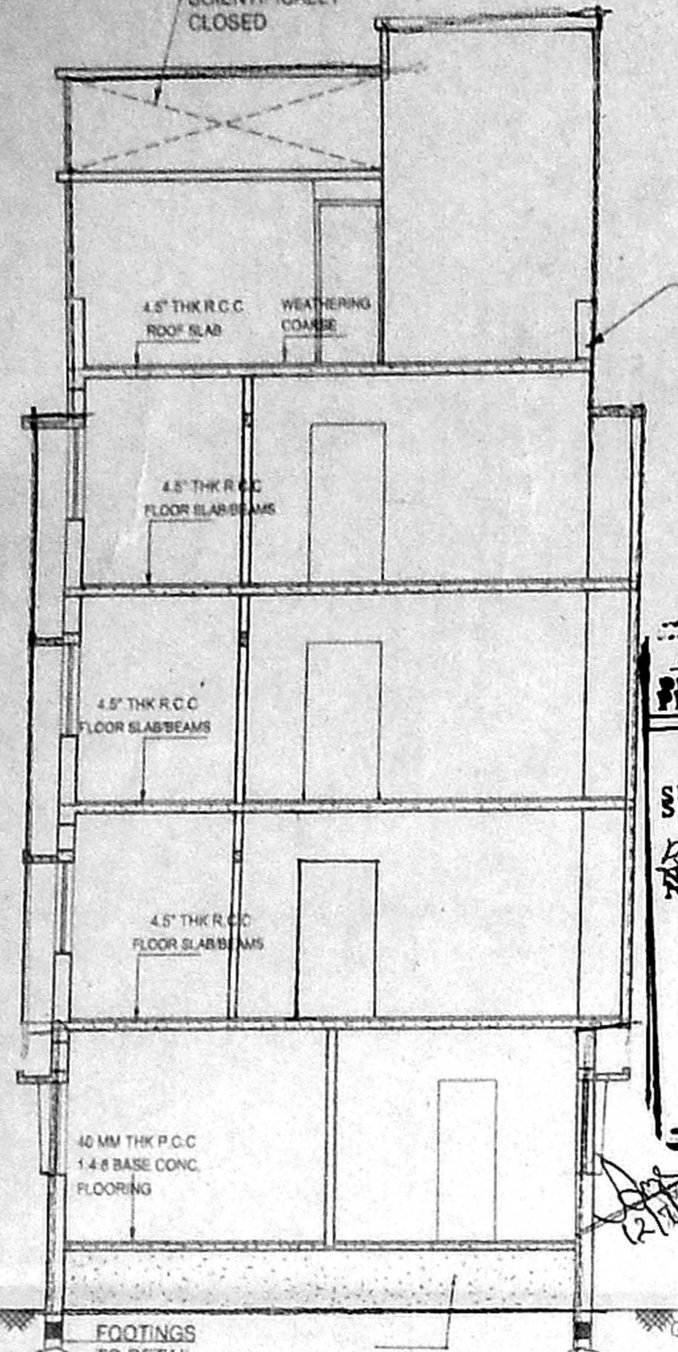


SECTION A-A

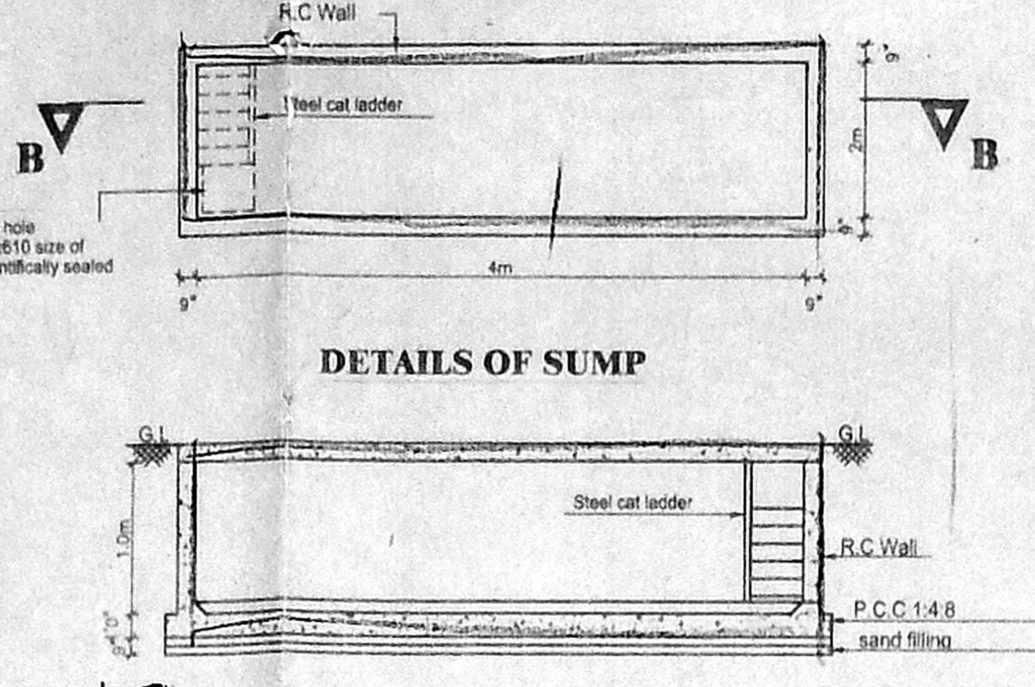


DETAILS OF SUMP


SECTION :B B

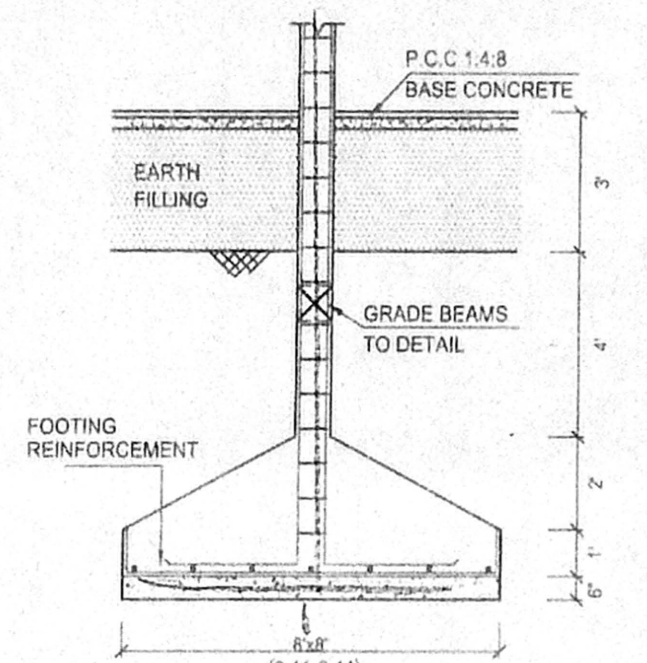


DETAILS OF COLUMN FOOTING

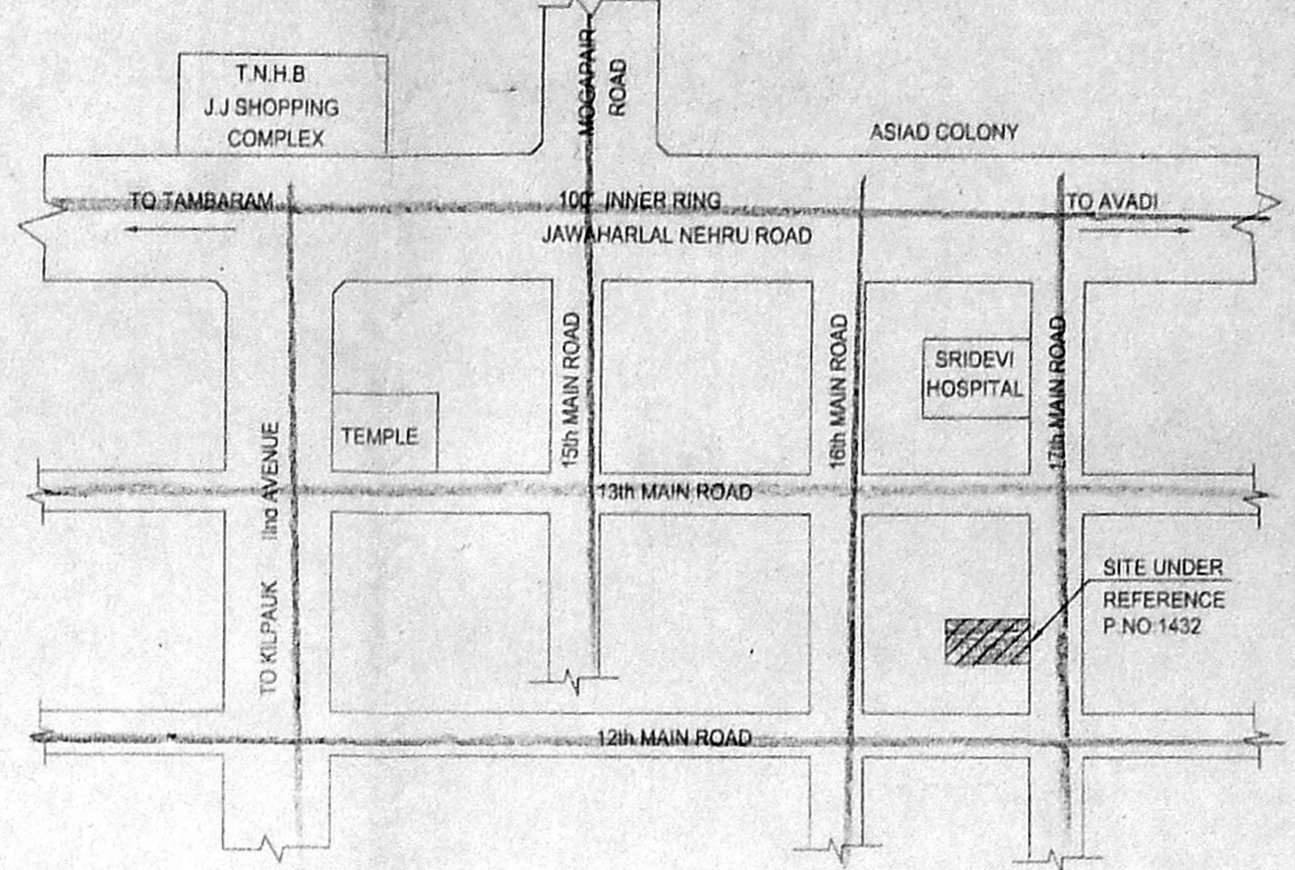


KEY PLAN (NOT TO SCALE)

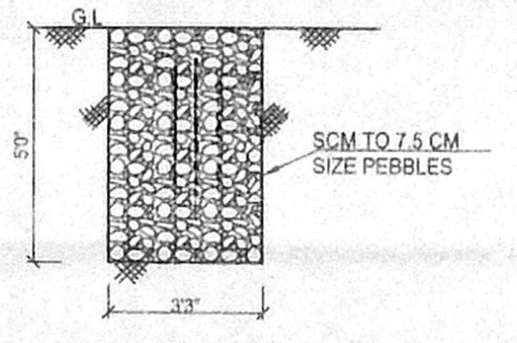


DETAILS OF PEBBLE BED

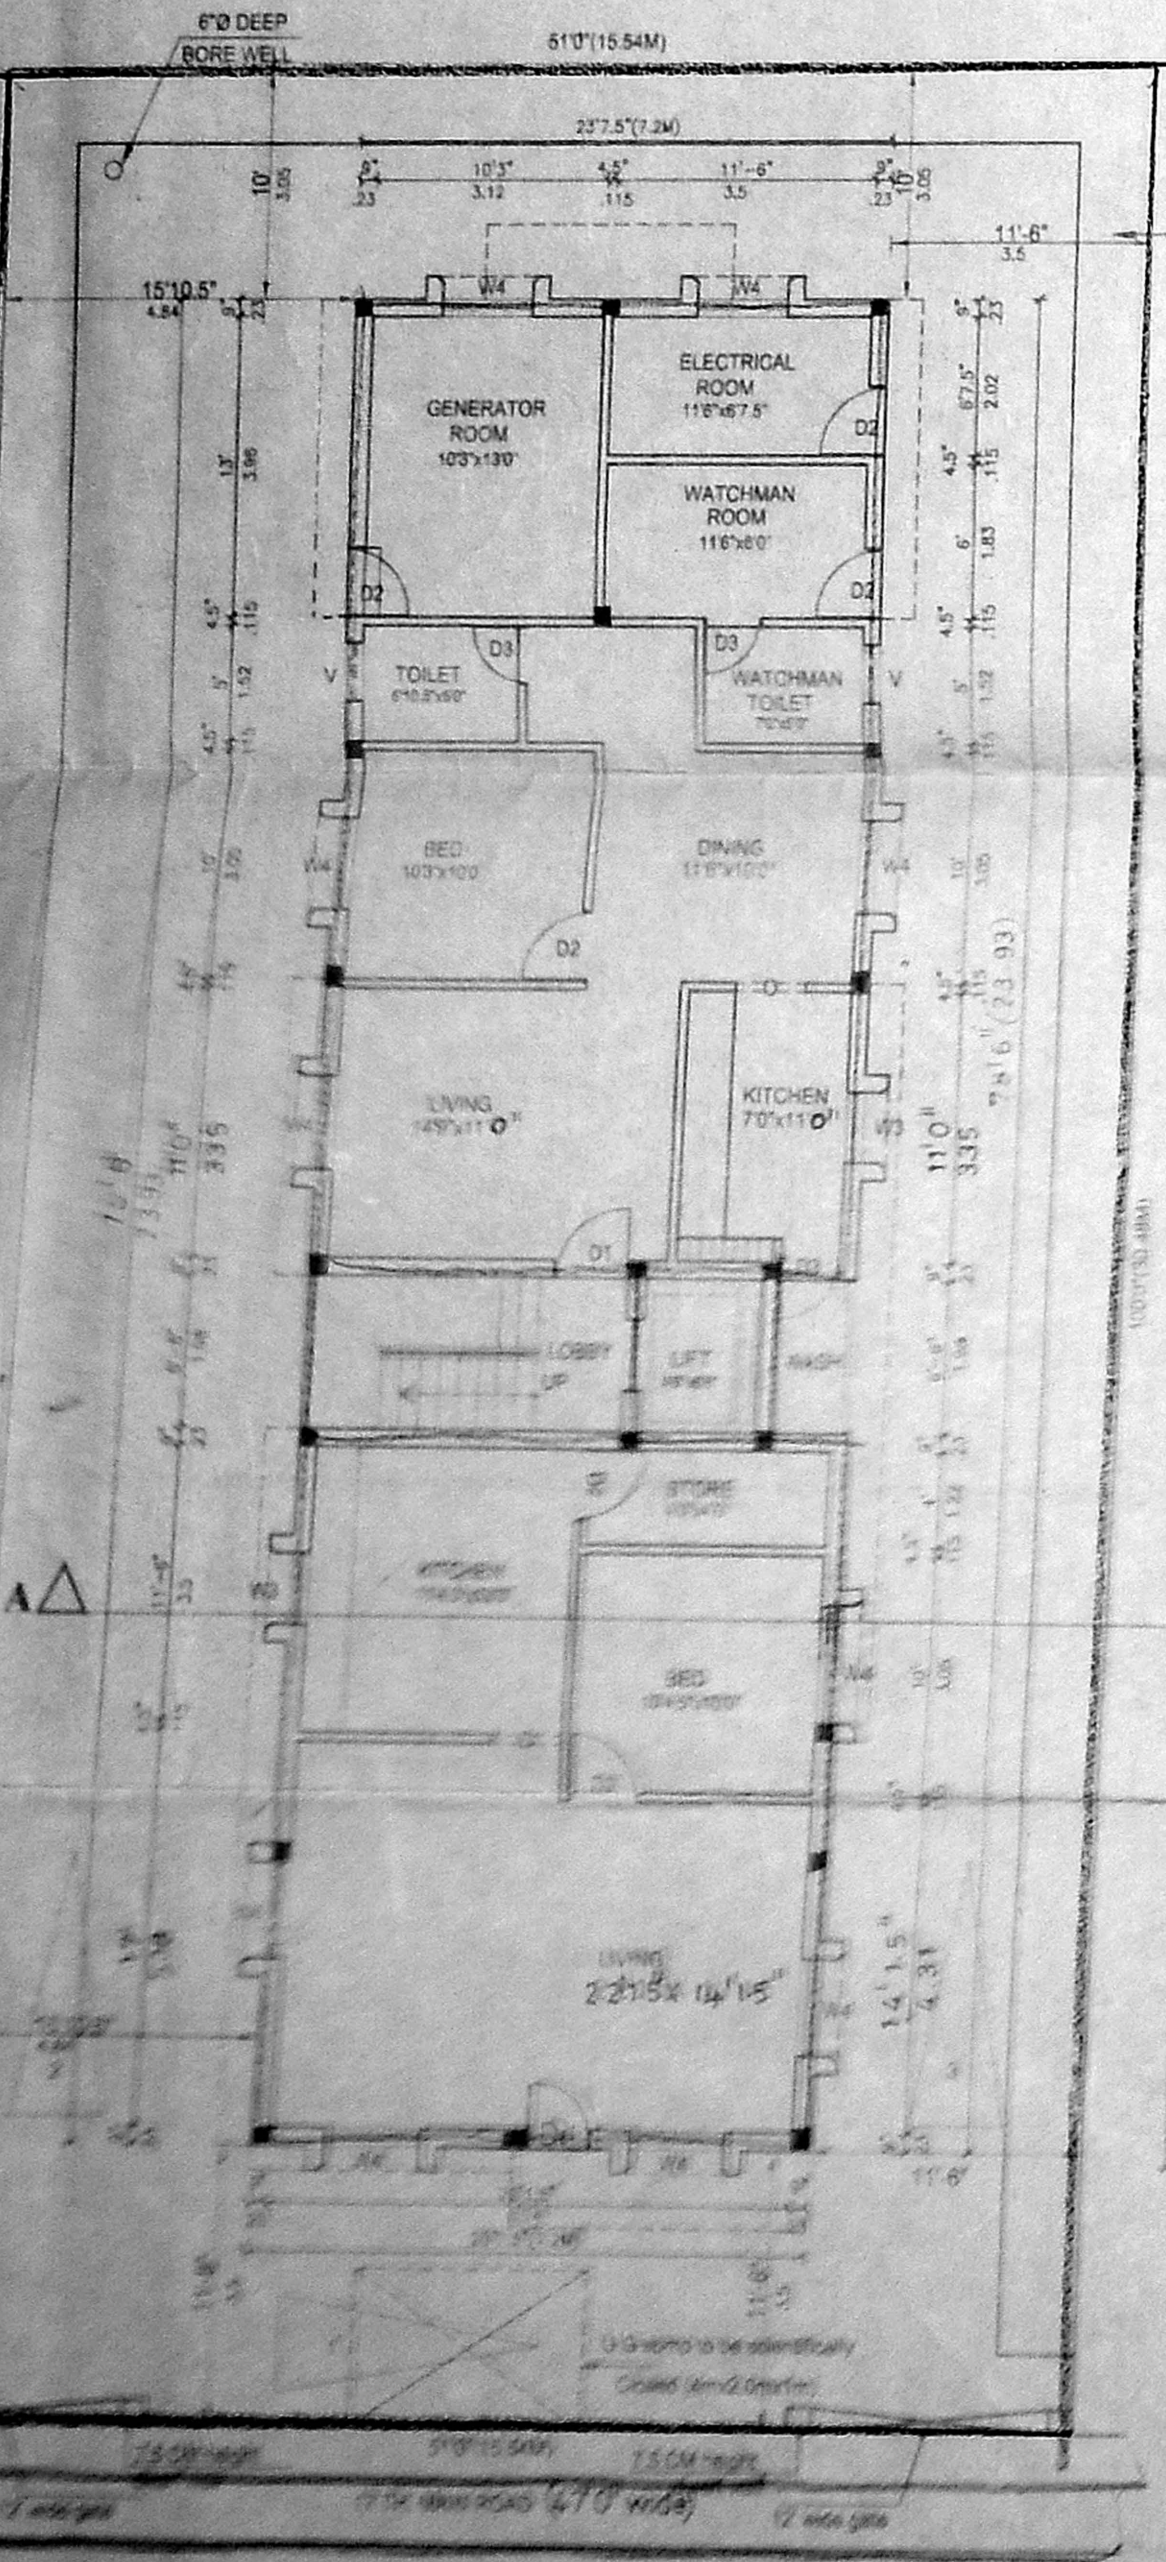


SITE CUM GROUND FLOOR PLAN

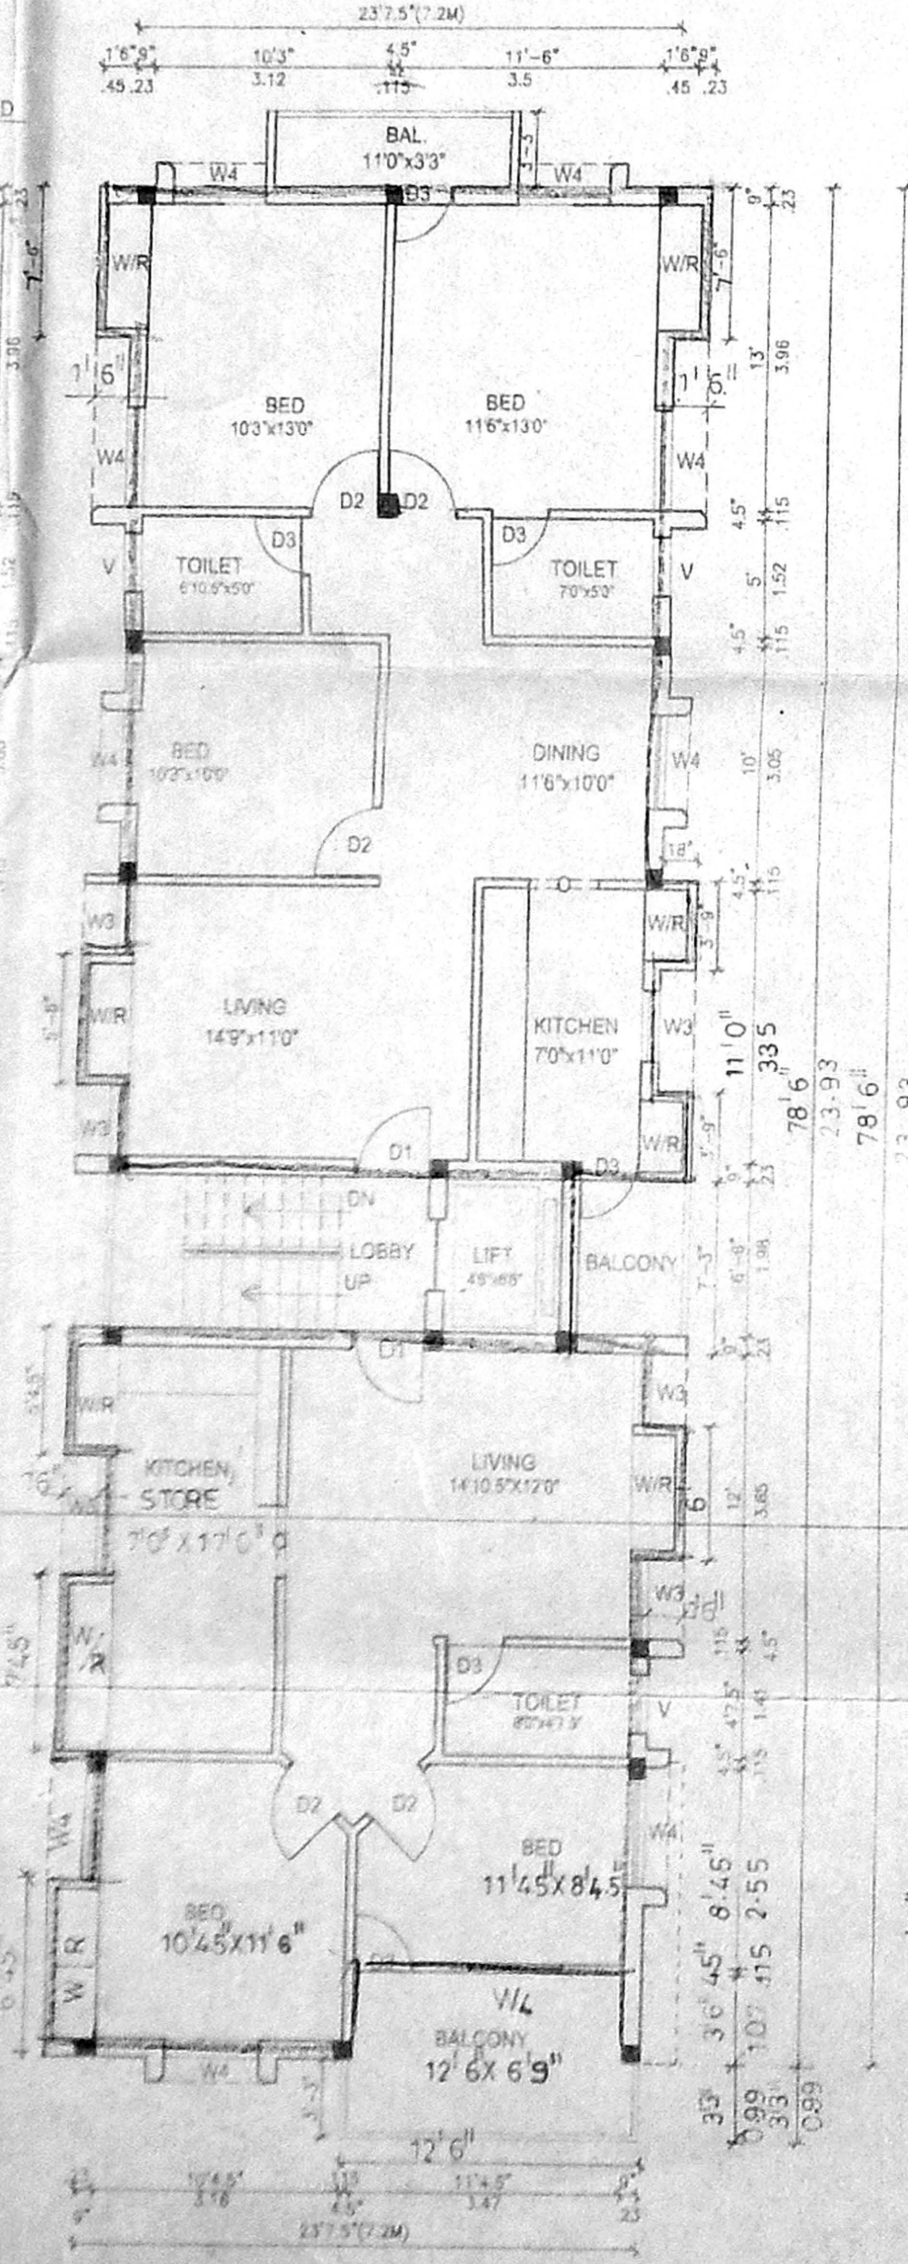


FIRST FLOOR PLAN

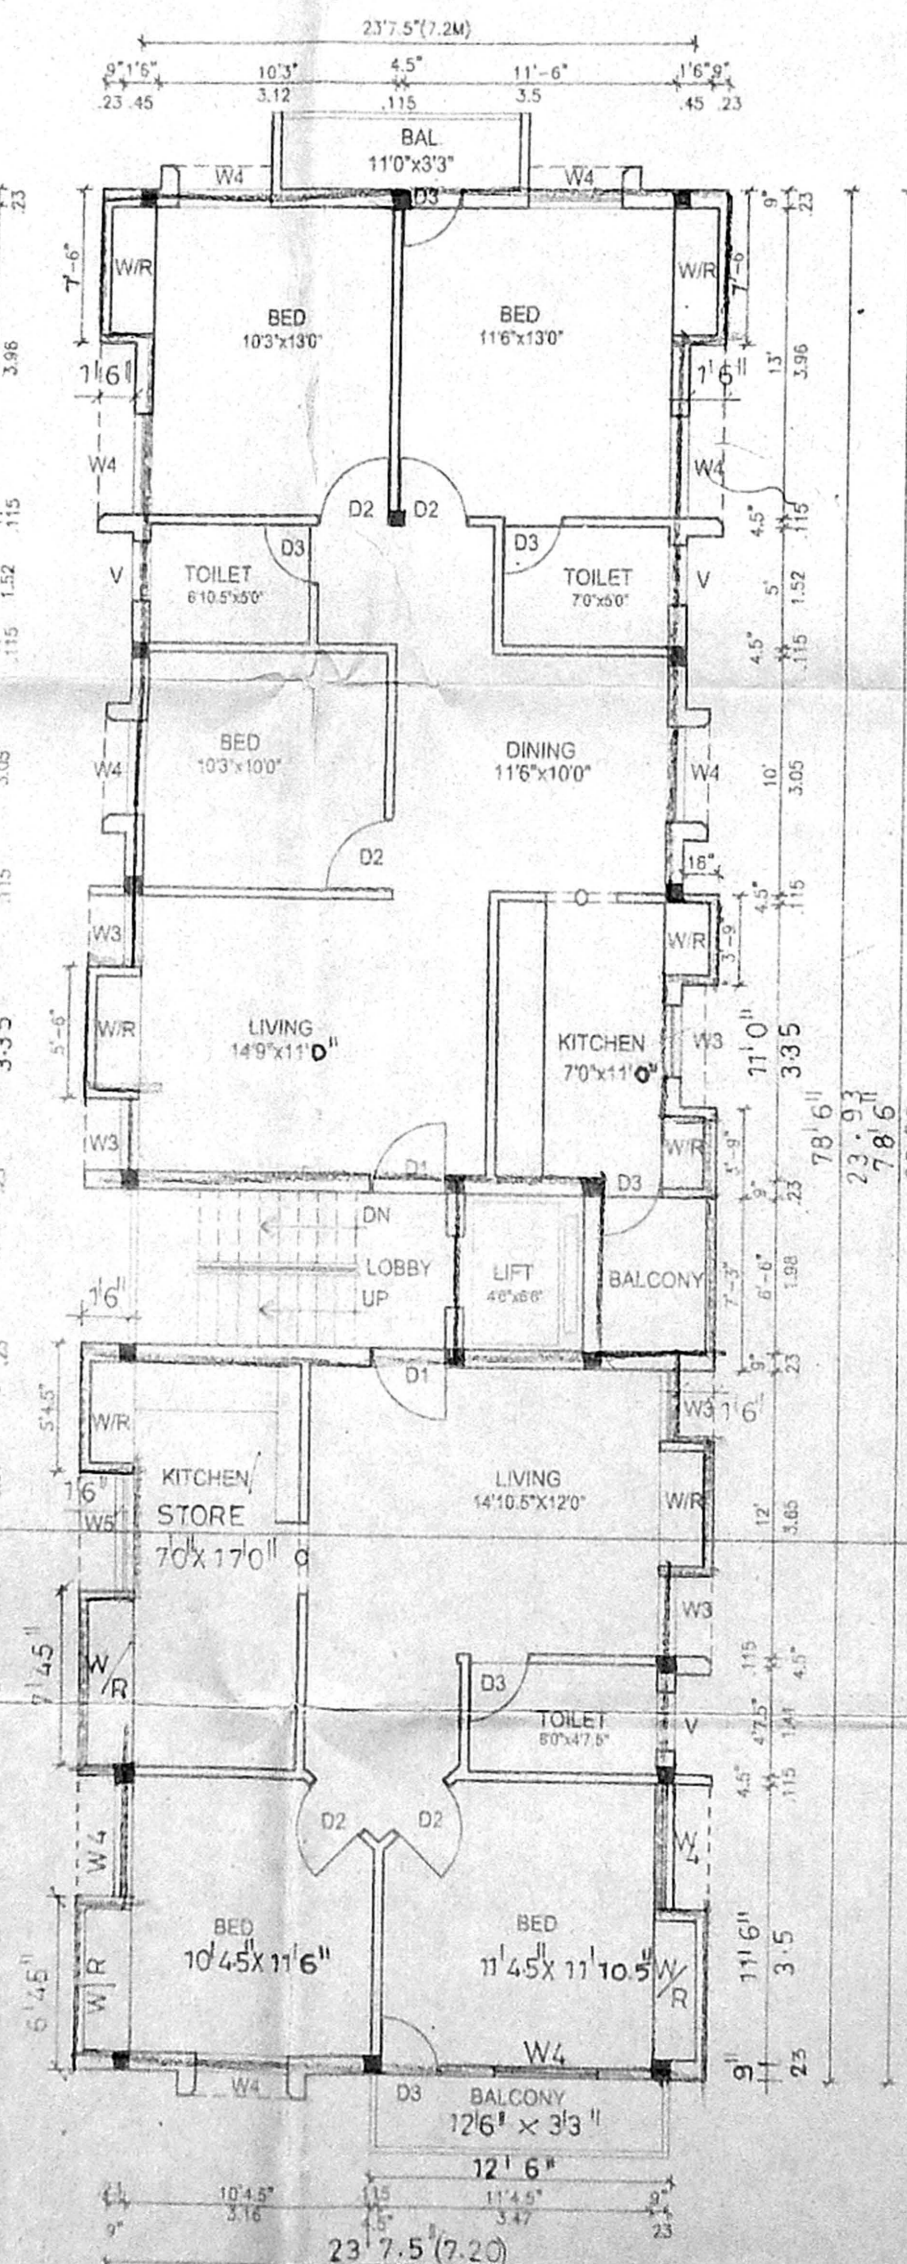

SECOND FLOOR PLAN

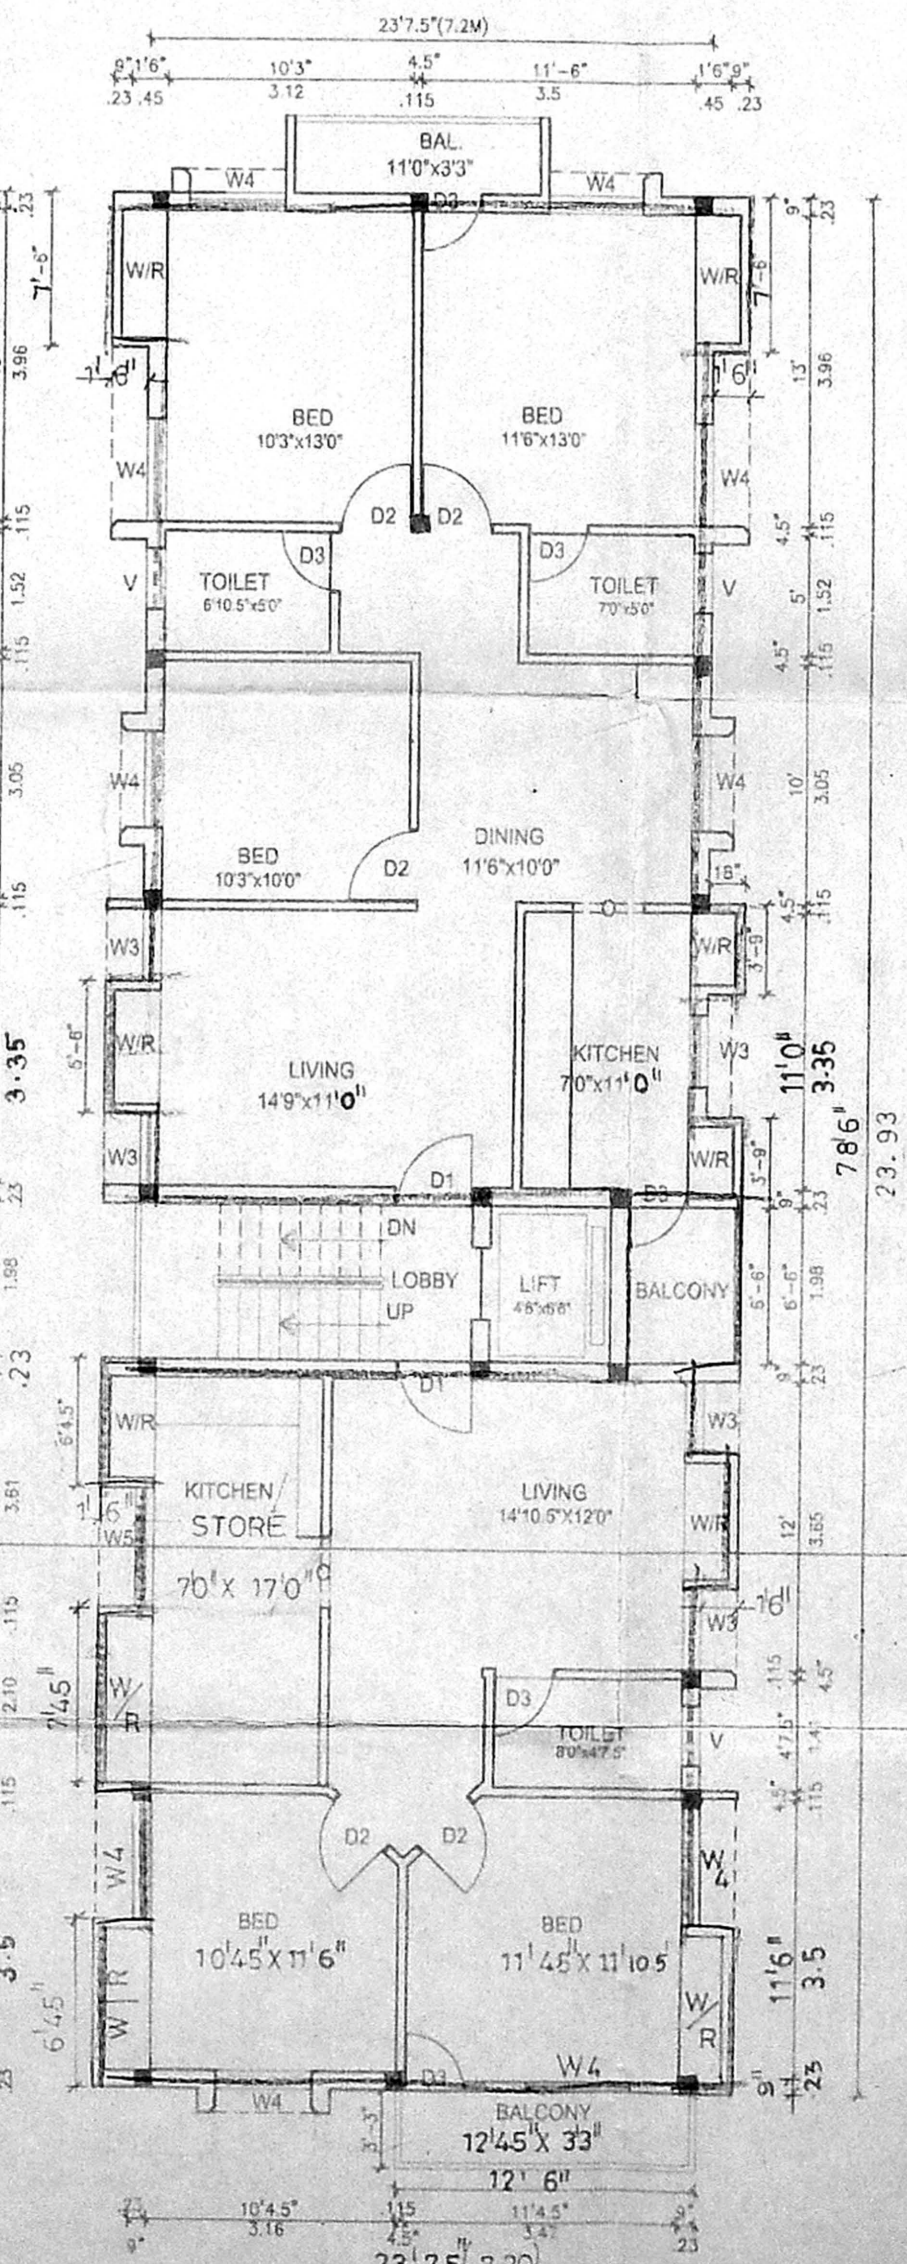

THIRD FLOOR PLAN

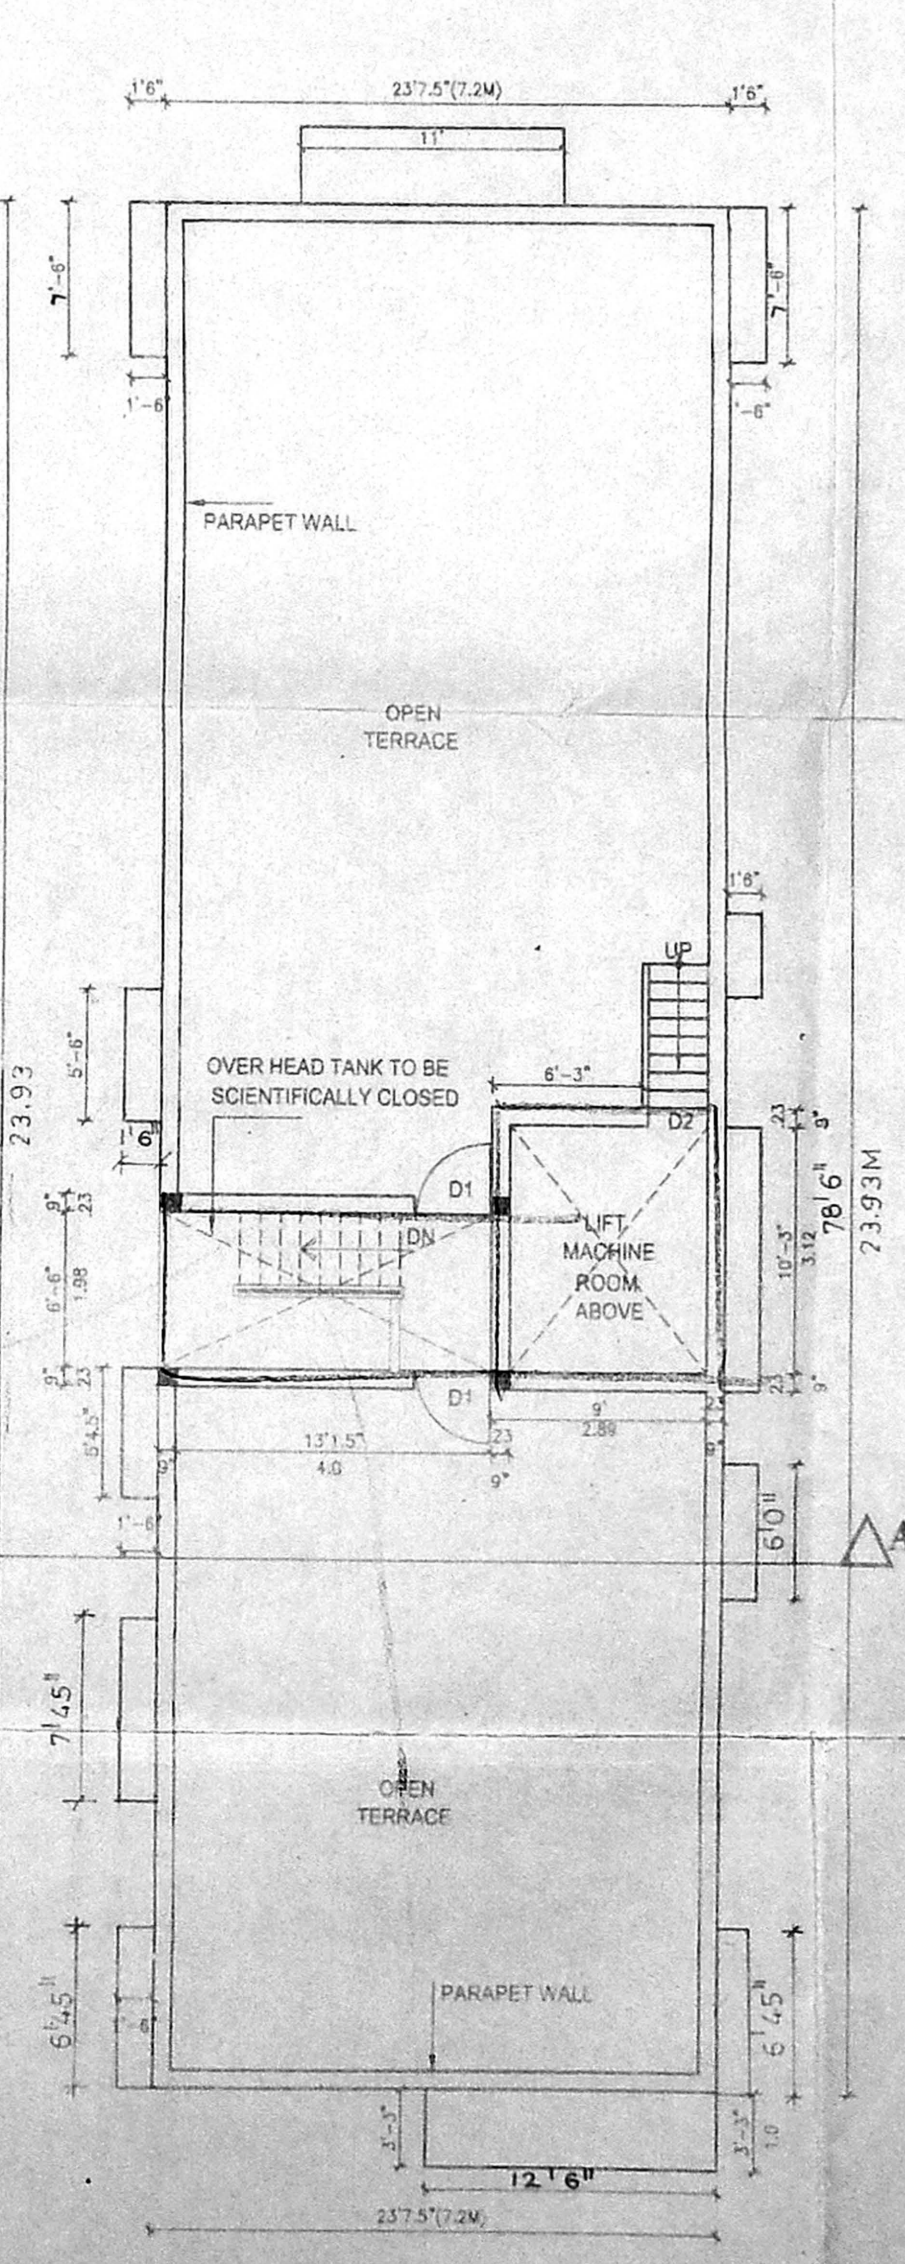

TERRACE FLOOR PLAN