



R.P dt. 9/7/01

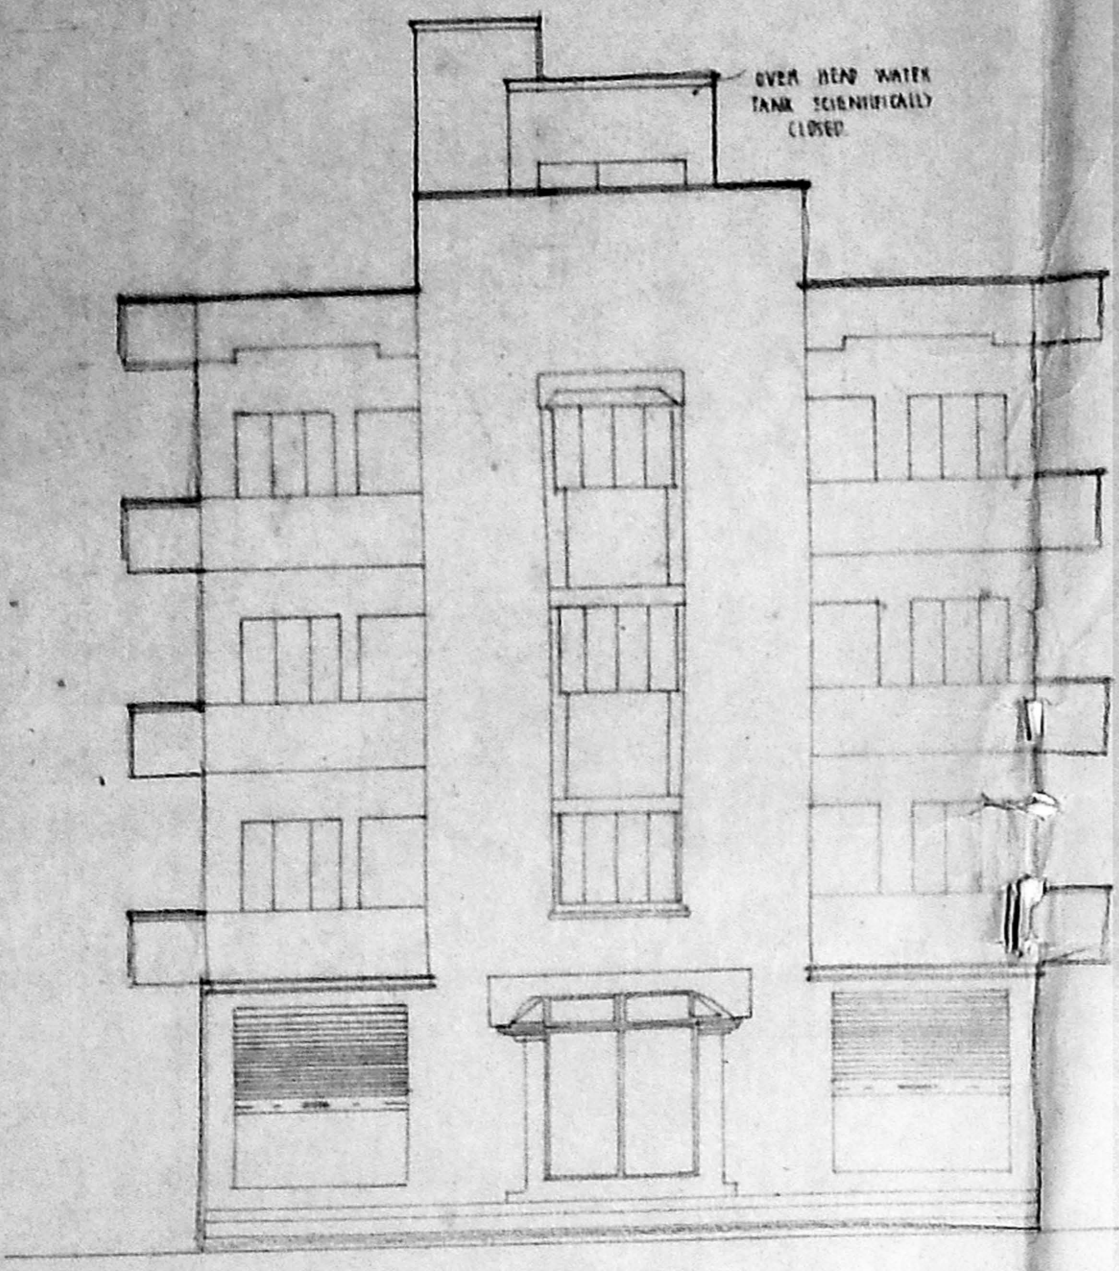


FRONT ELEVATION

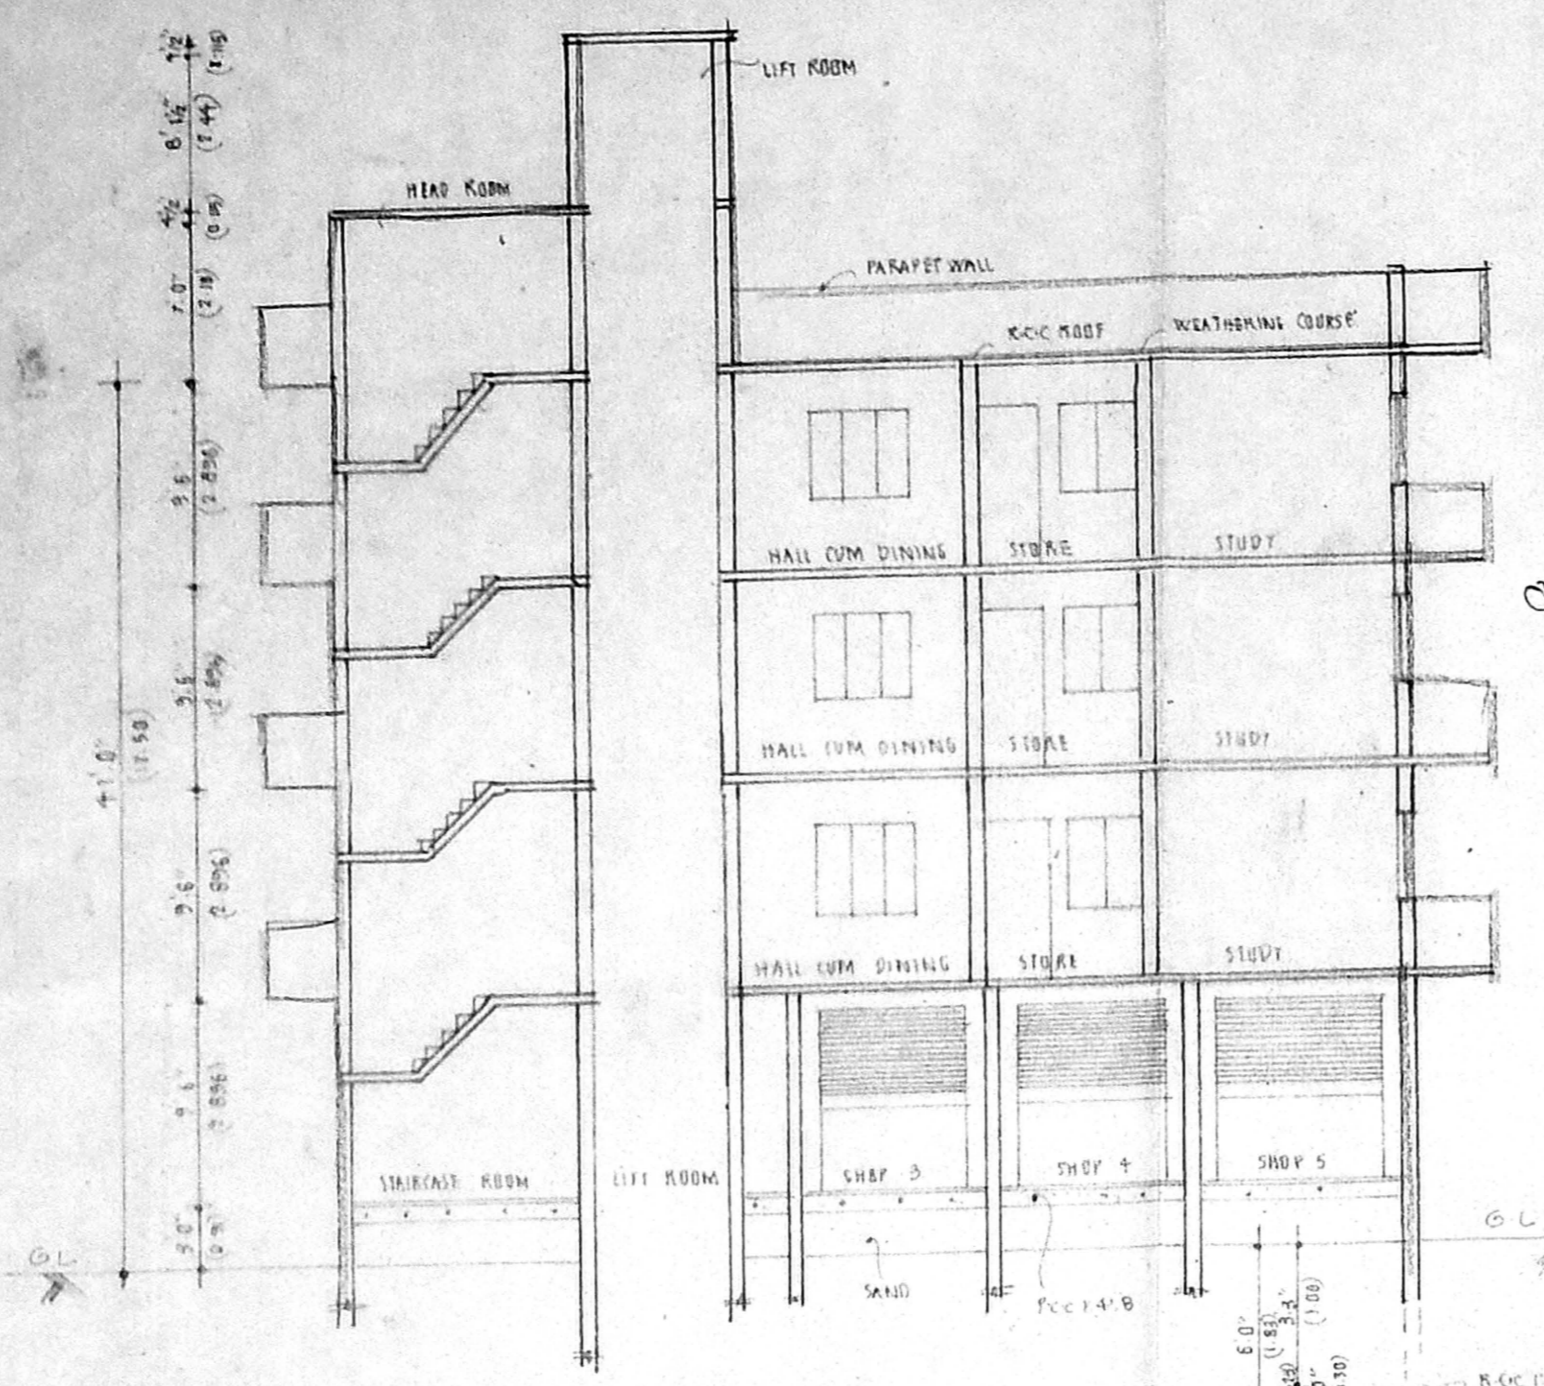


SECTION AT 'B-B'


B/spl. bdy/ 224/2001
 Planning Permit No. **APPROVED**
 SUBJECT TO THE CONDITIONS IN THIS OFFICE LETTER.
 B3/16290/2001 Date 7/8/01
 FOR MEMBER SECRETARY
 CHENNAI METROPOLITAN
 DEVELOPMENT AUTHORITY
 CHENNAI-600 008.
 27/7

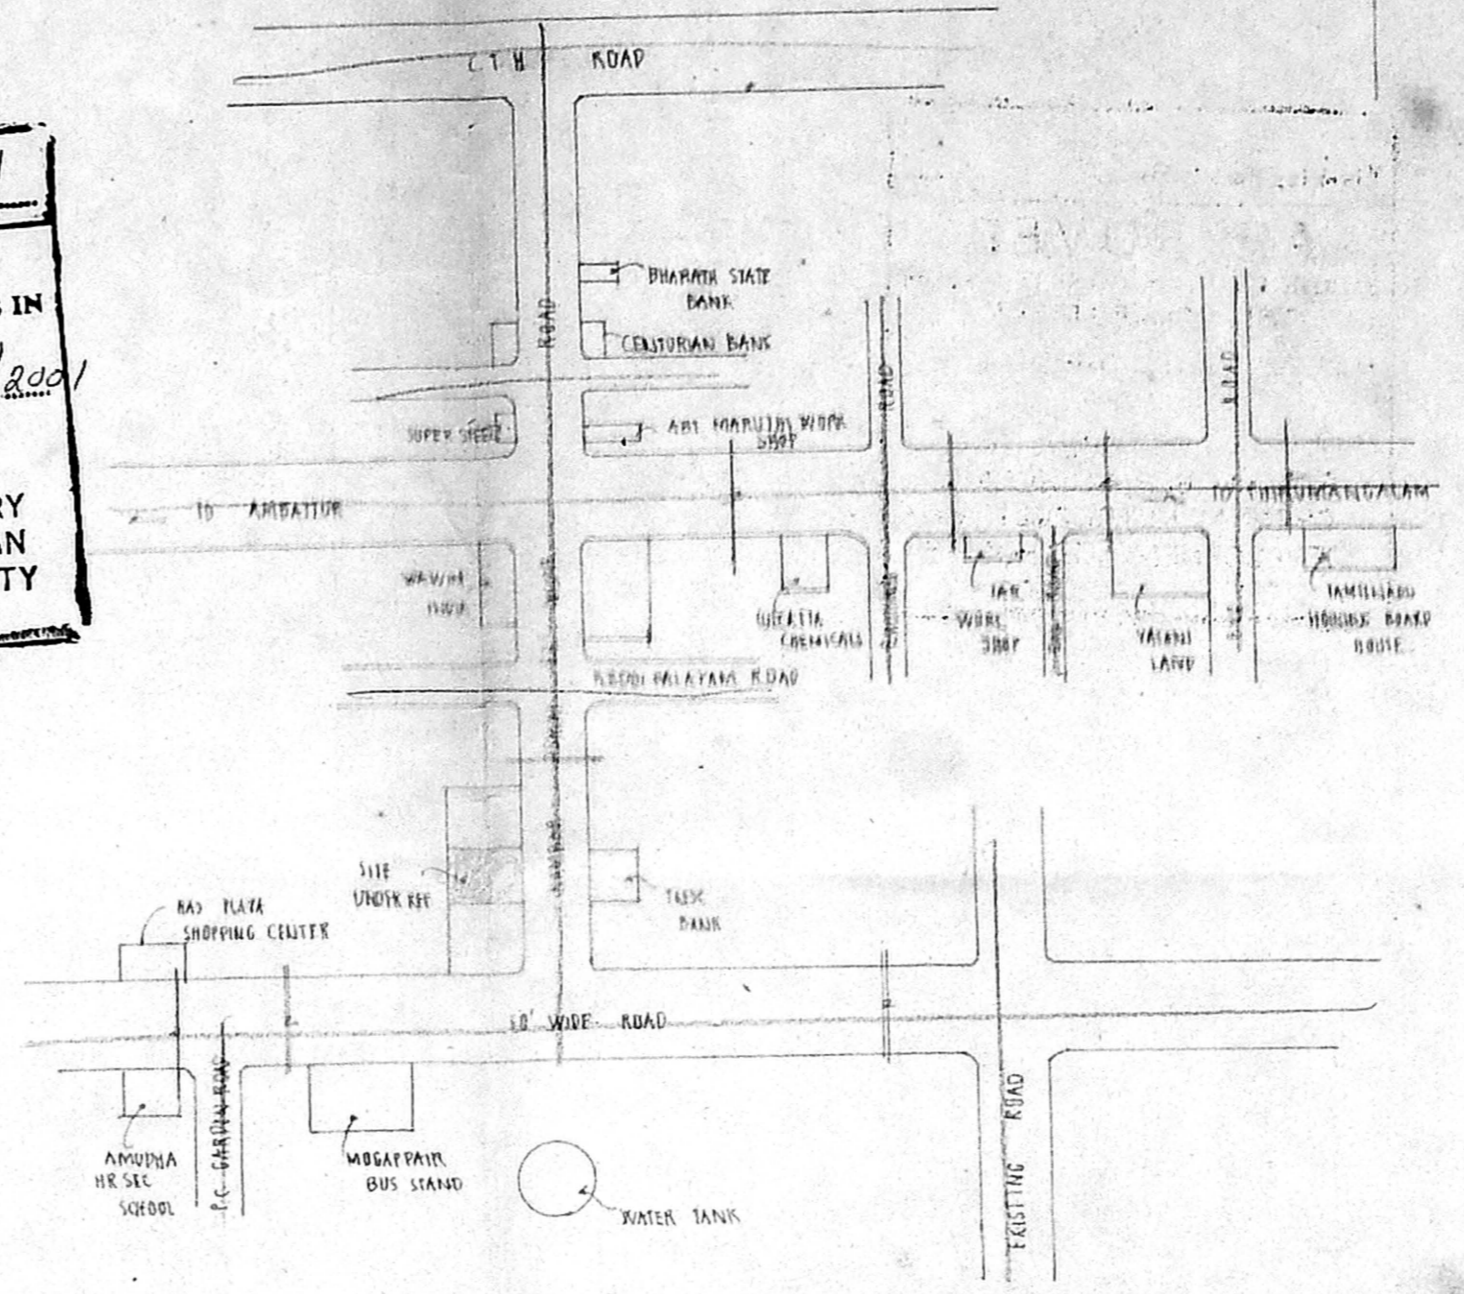


KEY PLAN

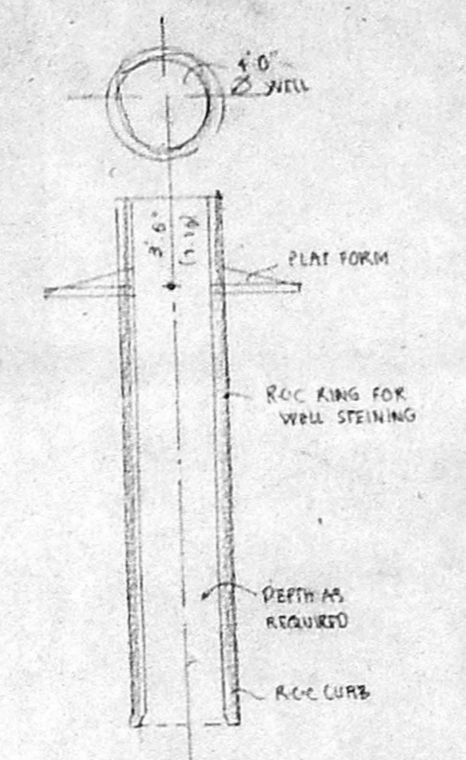


DETAILS OF CROSS SECTION OF WELL

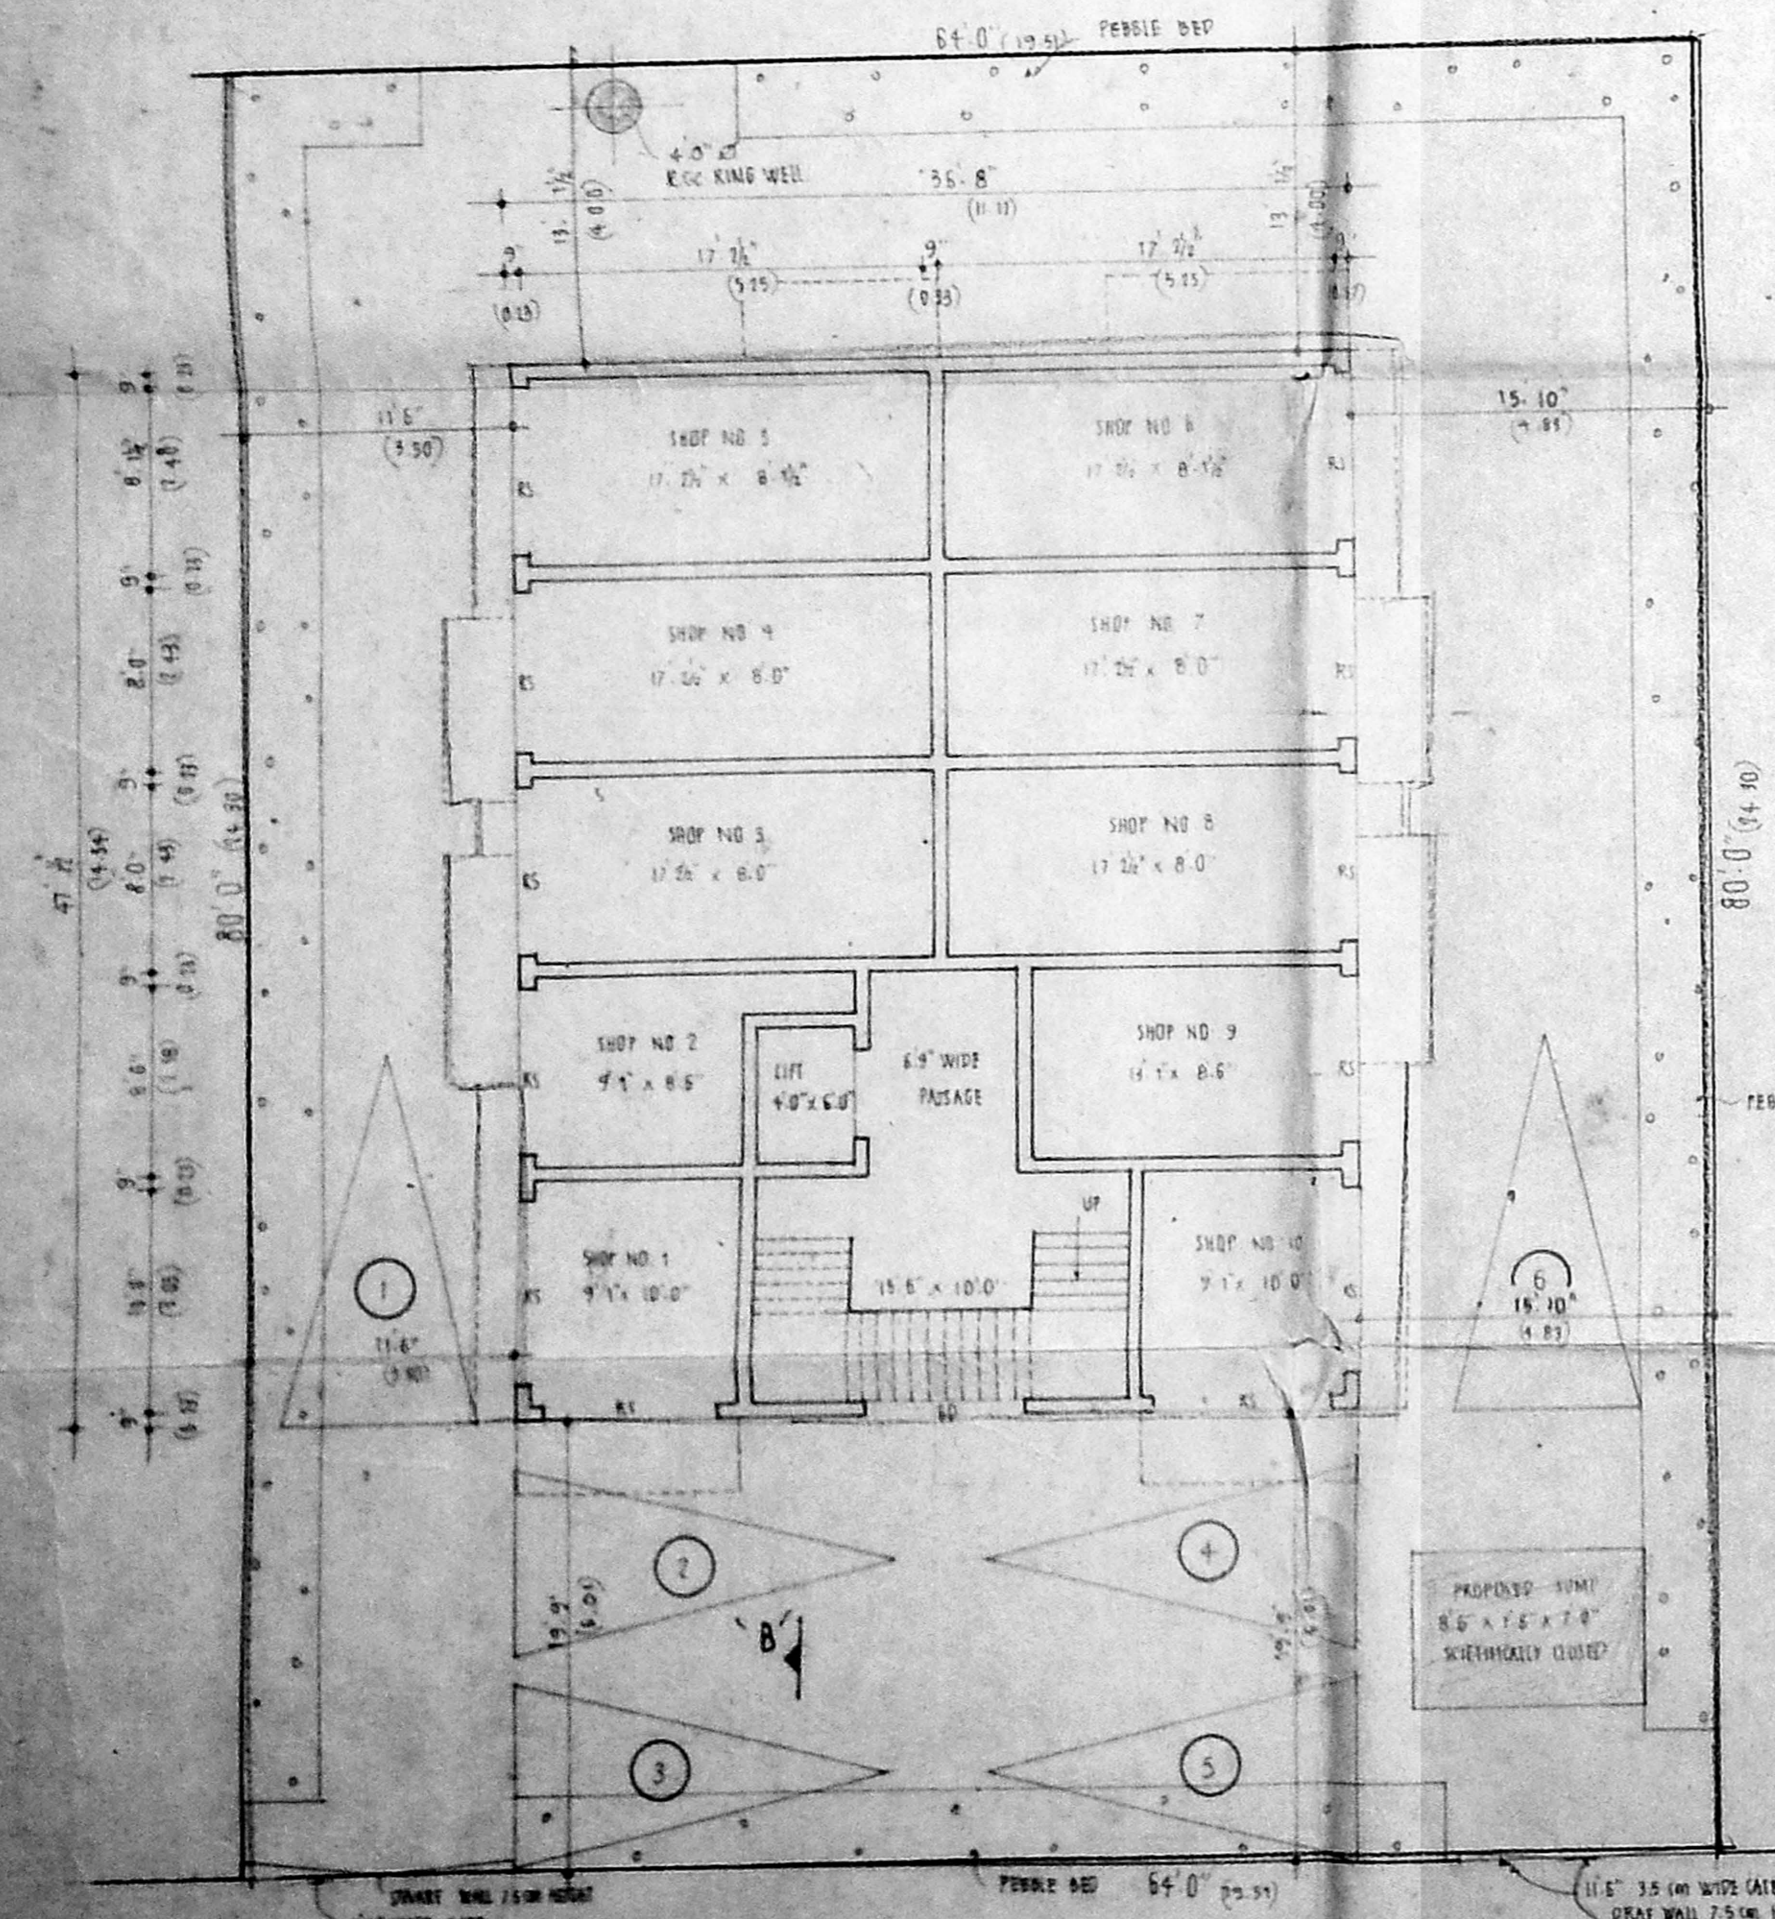


SITE PLAN CUM GROUND FLOOR PLAN

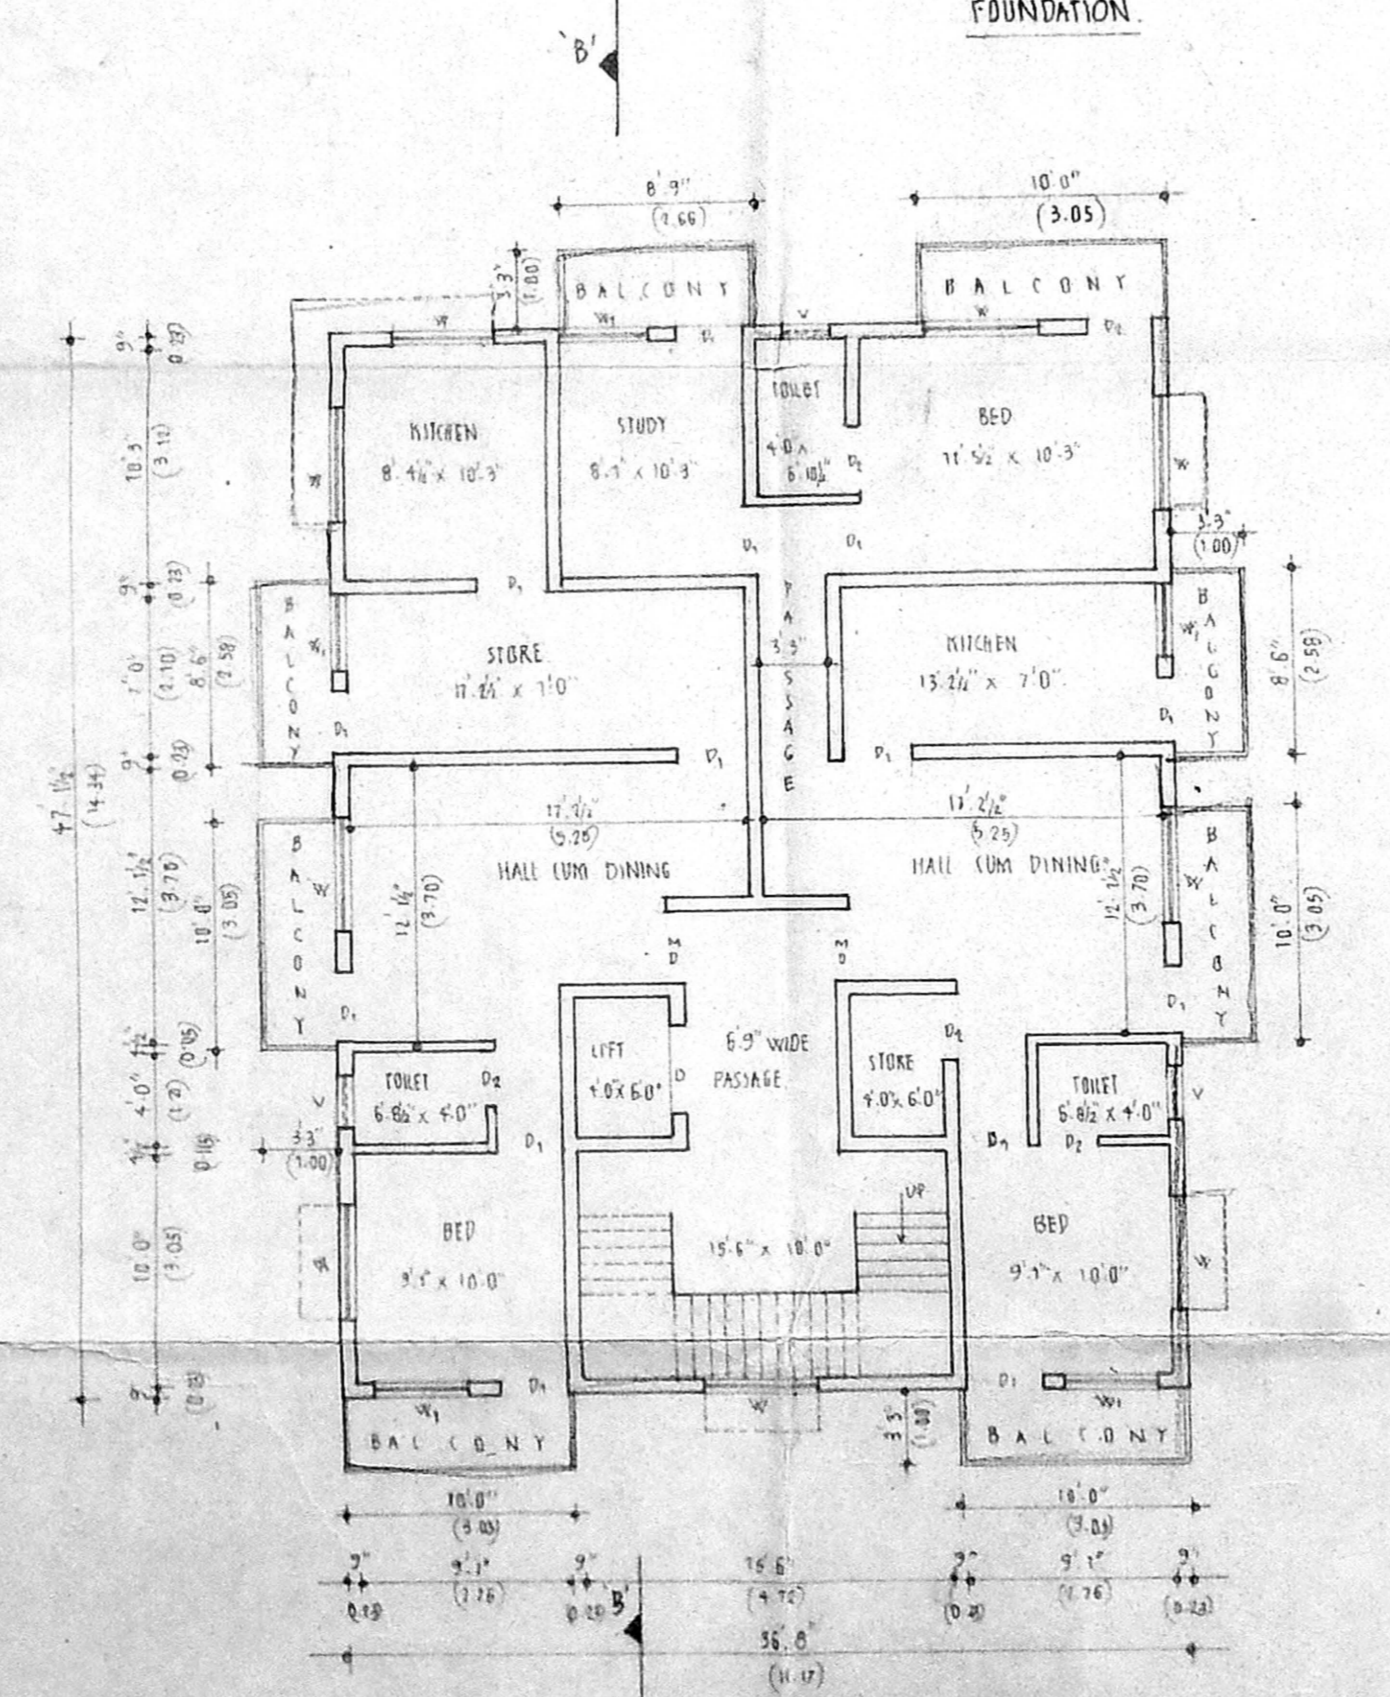


TYPICAL FIRST, SECOND & THIRD FLOOR PLAN

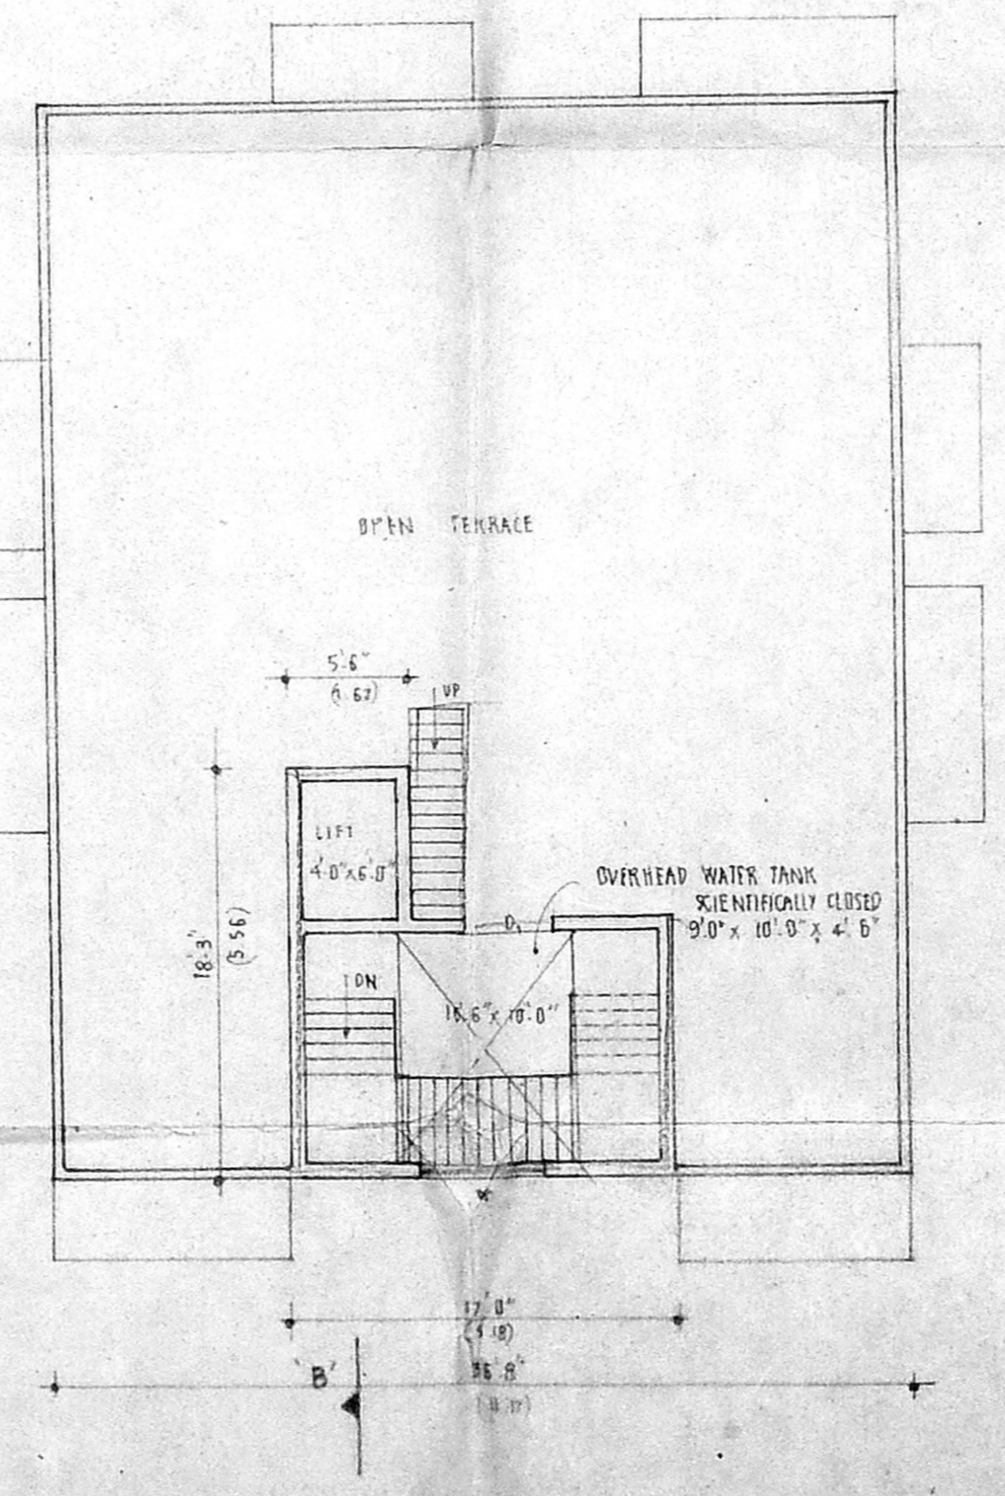


TERRACE FLOOR PLAN

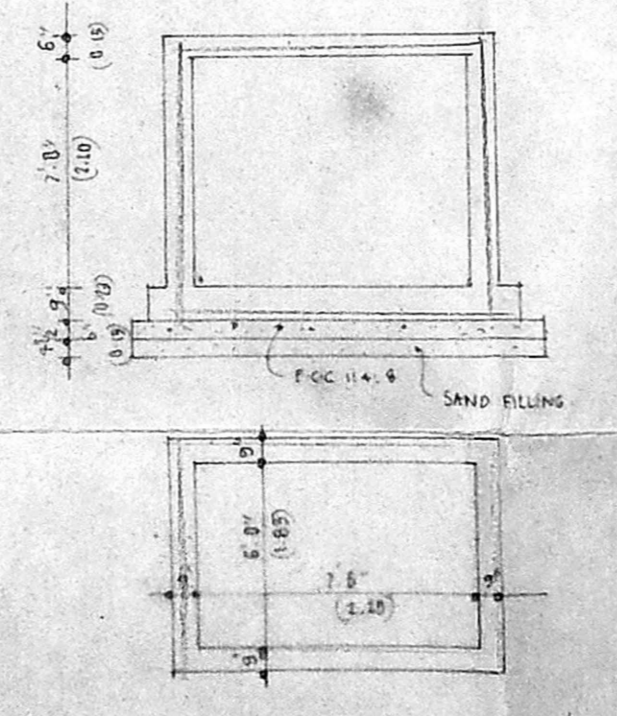

SUMP DETAILS

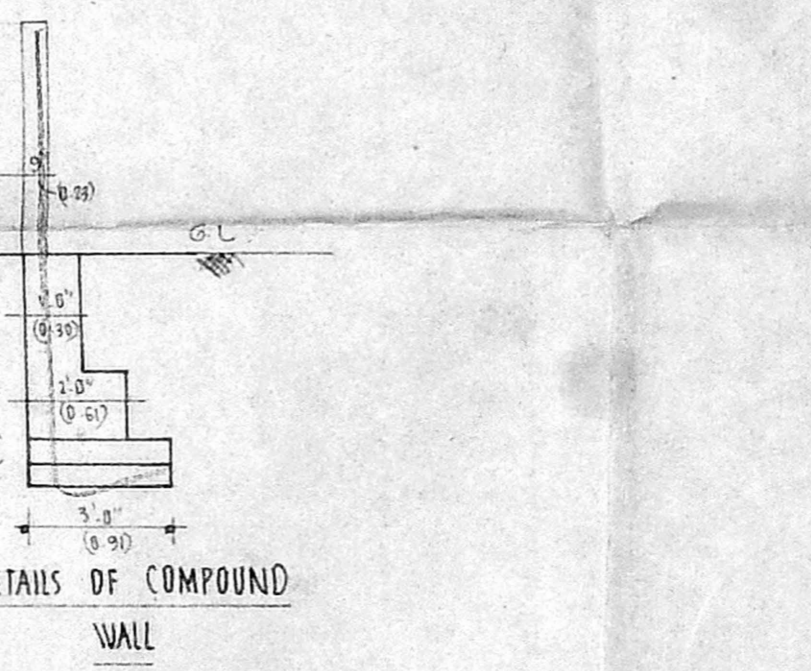

DETAILS OF COMPOUND WALL

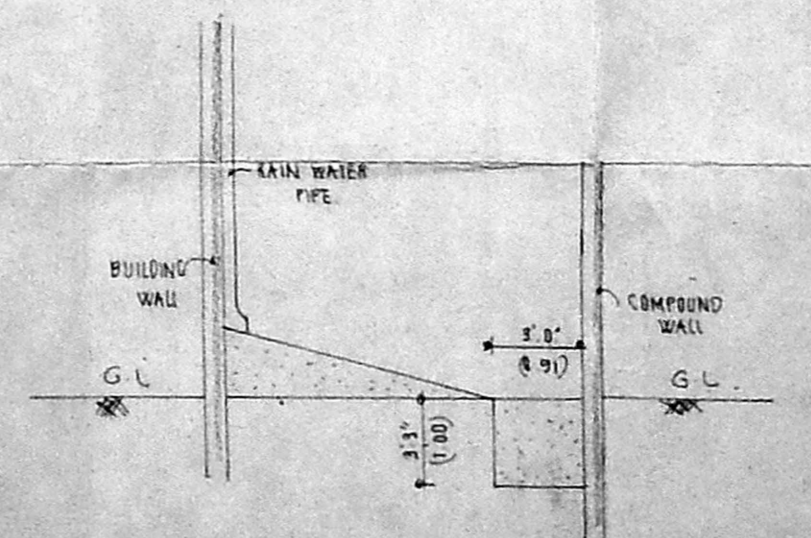

RAINWATER HARVESTING SECTION

JOINERY DETAILS

AS	ROLLING SHUTTER	7.5' x 8.0'
GD	GLAZED DOOR	6.0' x 7.0'
MD	MAIN DOOR	6.0' x 7.0'
D	DOOR	C. No. 22/16290/01
W	WINDOW	Asst
W	WINDOW	Scrutiny
W	WINDOW	4.0' x 4.0'
V	VENTILATOR	2.0' x 1.5'

APR 17

PLAN SHOWING THE PROPOSED CONSTRUCTION OF SHOP CUM RESIDENTIAL BUILDING IN PLOT NO 2/PC 8 IN S.NO. 576 PART, 577 PART TS NO 331, 332, 333 & 334 BLOCK NO. 29, WARD NO. 4 AT KAMBAR SALAI OF MOGAYPAK VILLAGE, AMBATTUR TALUK, TIRUVALLUR DISTRICT. AMBATTUR MUNICIPALITY

SCALE 1" = 8' OR 1" = 100'

AREA DETAILS

	AT PER ORDSMENT	475.83 m ²
PLOT EXTENT	5120.00 SQ FT	475.83 m ²
AC PER PART		480.00 m ²
GROUND FLOOR	1728.07 SQ FT	160.40 m ²
FIRST FLOOR	1974.26 SQ FT	183.48 m ²
SECOND FLOOR	1974.26 SQ FT	183.48 m ²
THIRD FLOOR	1974.26 SQ FT	183.48 m ²
TOTAL FLOOR AREA	7650.85 SQ FT	711.84 m ²
PLOT COVERAGE		39%
F.S.I.		1.49

COLOUR INDEX

[Symbol]	PROPOSED
[Symbol]	EXISTING ROAD
[Symbol]	SITE BOUNDARY

S. Srinivasan
 J. Srinivasan
 J. Srinivasan
 SIVANANDAN RASA J

SEAL OF OWNER

K. SRI VAM, B.E. (P) Eng (D.A.I.),
 Consulting Civil Engineer & Chartered Engineer
 Approved Valuer & Licensed Surveyor,
 Class - A, Reg. No: 7, 2001-2002
 Co. post on of Chennai,
 No. 15 East Club Road,
 Sreyay Nagar, Chennai-600 030.
 Ph: 6447615

SEAL OF LICENSED SURVEYOR