




B3/20567/2001
Dr. Himmala Cheladri & o/s
10/5 N. W. road

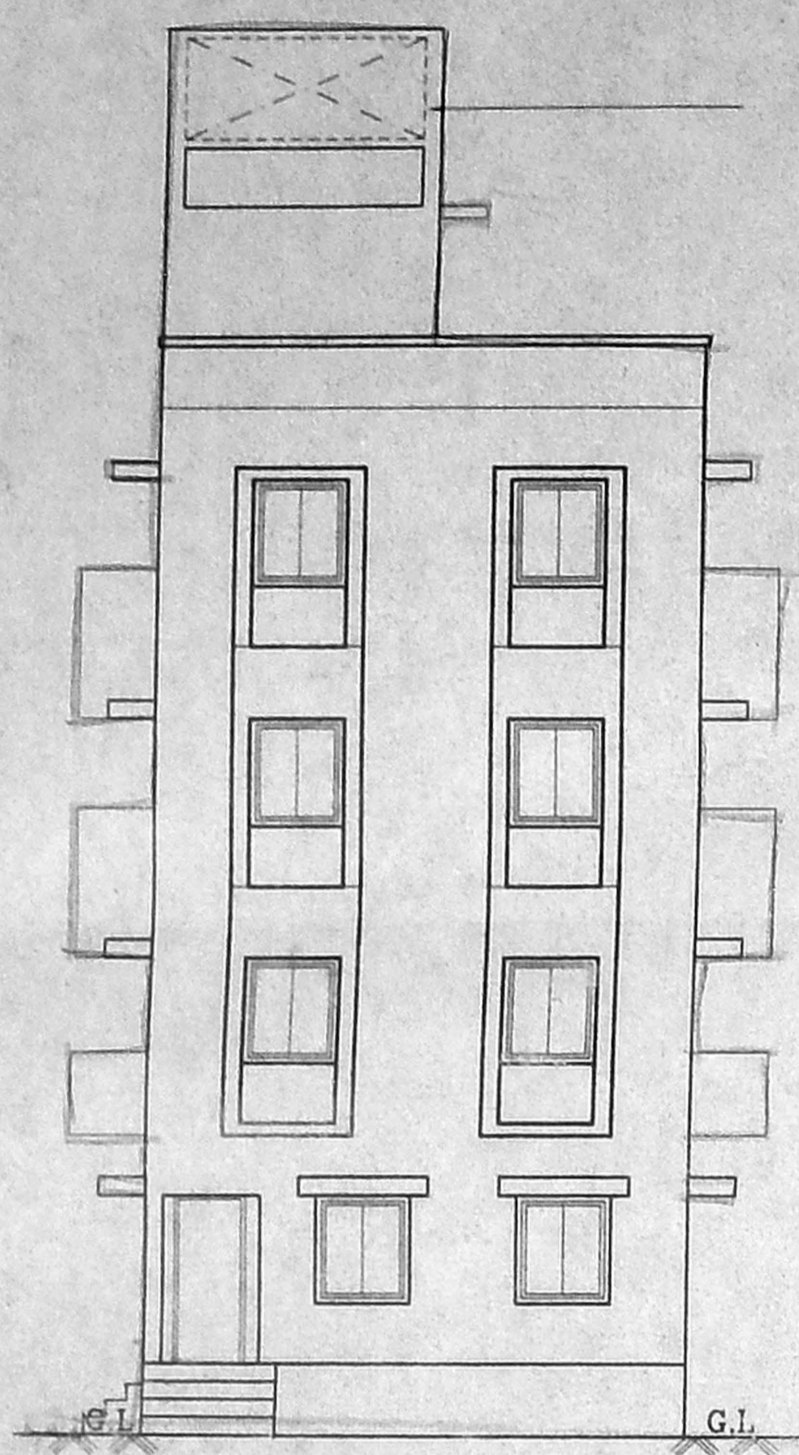

Front Elevation

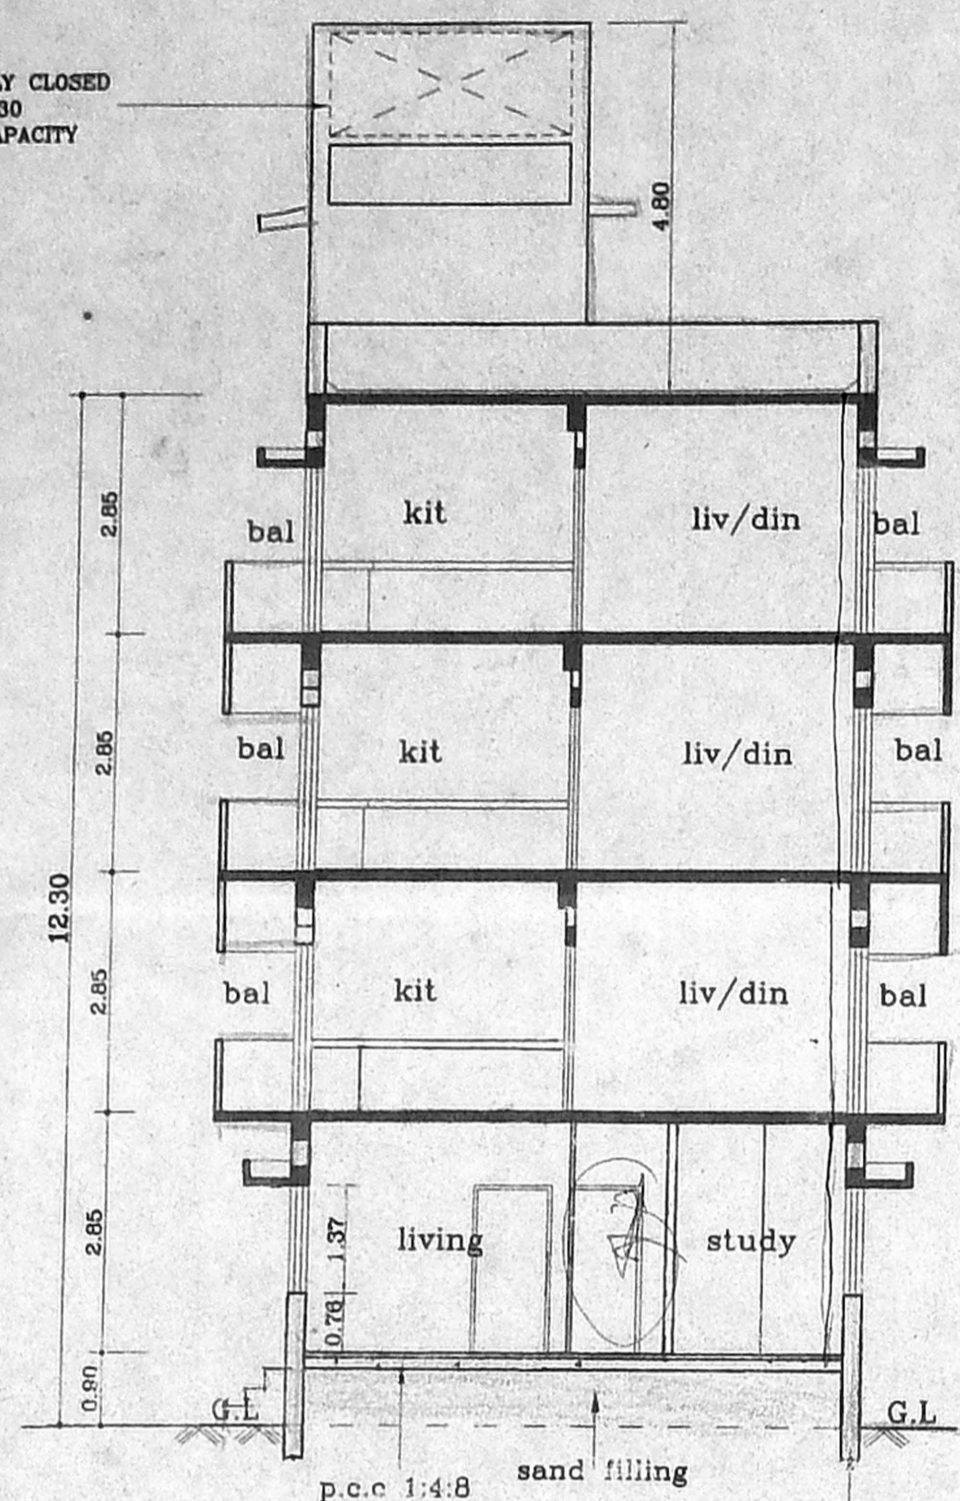


Section AA foundation to detail

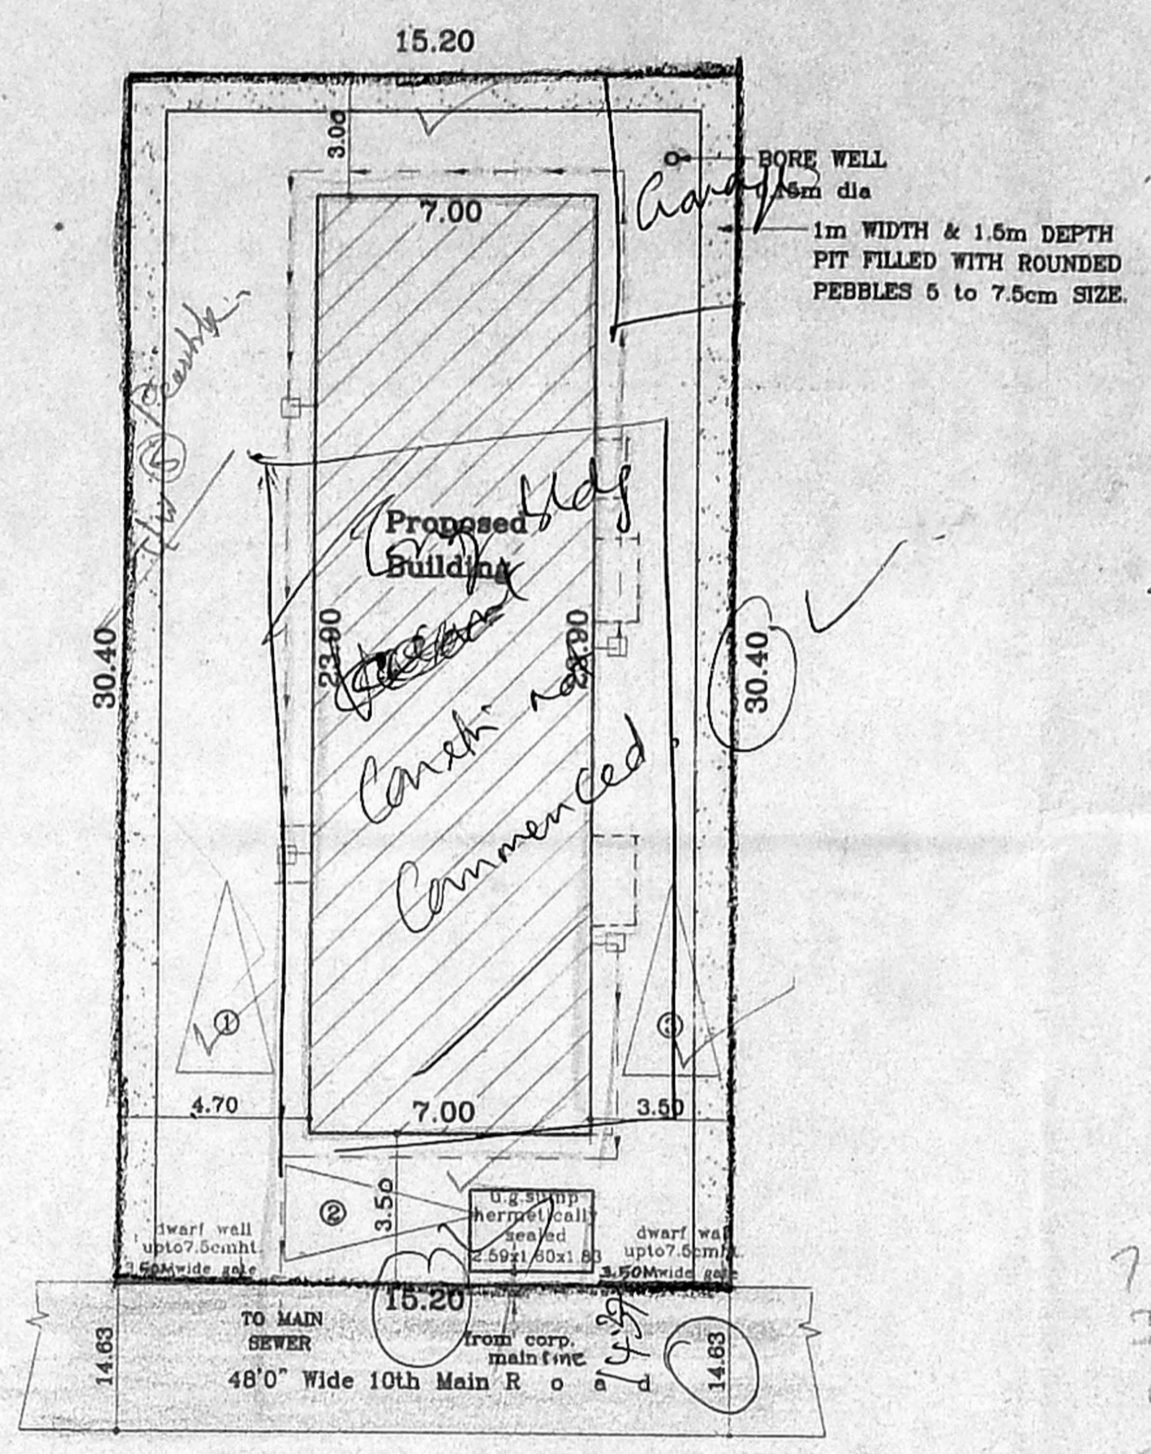


Site plan (SCALE 1:200)


8/SP. 5128/296/2001
Planning Permit No
APPROVED
SUBJECT TO THE CONDITIONS IN THIS OFFICE LETTER.
No. B3 20567/01
Date: 28/01/2001
FOR MEMBER SECRETARY
CHENNAI METROPOLITAN DEVELOPMENT AUTHORITY
CHENNAI-600 095

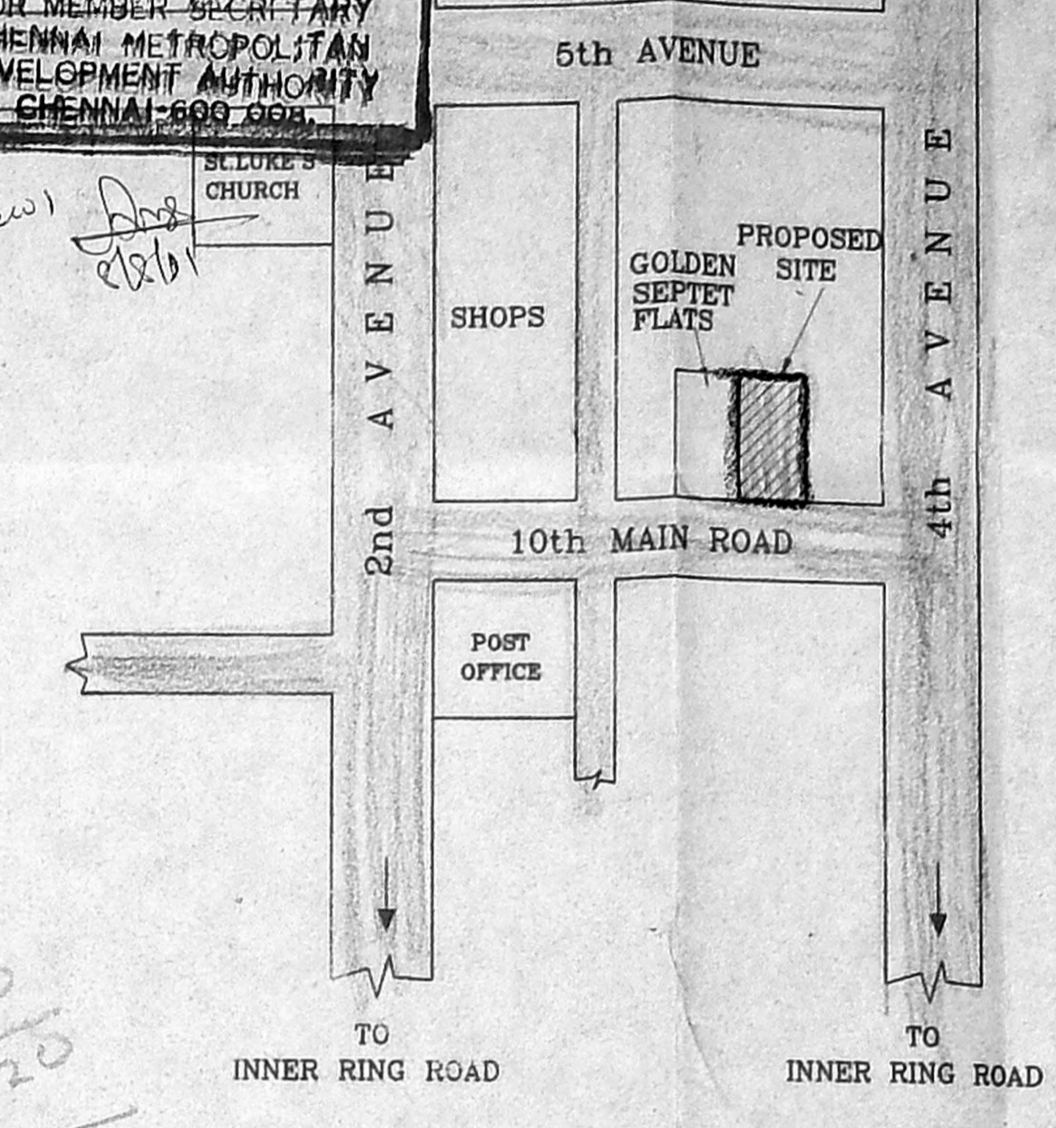


Key Plan (NOT TO SCALE)

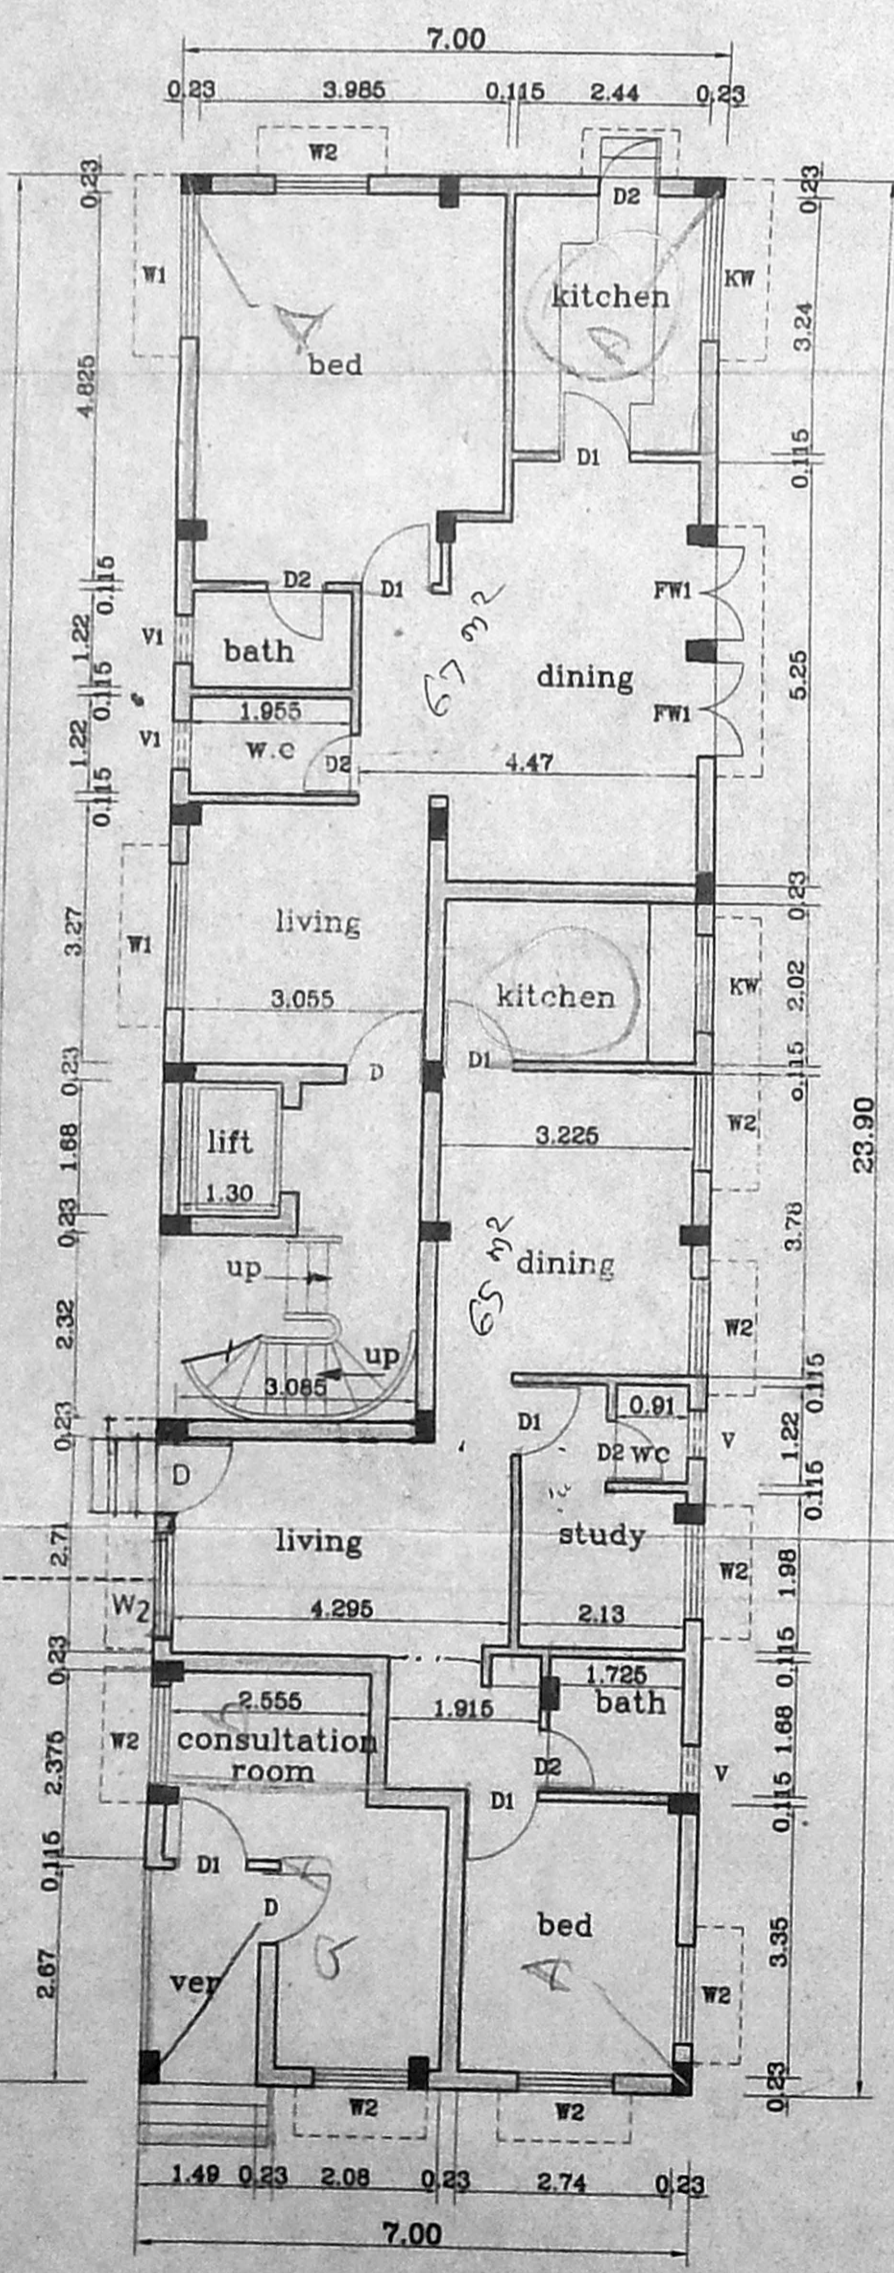


Ground Floor Plan

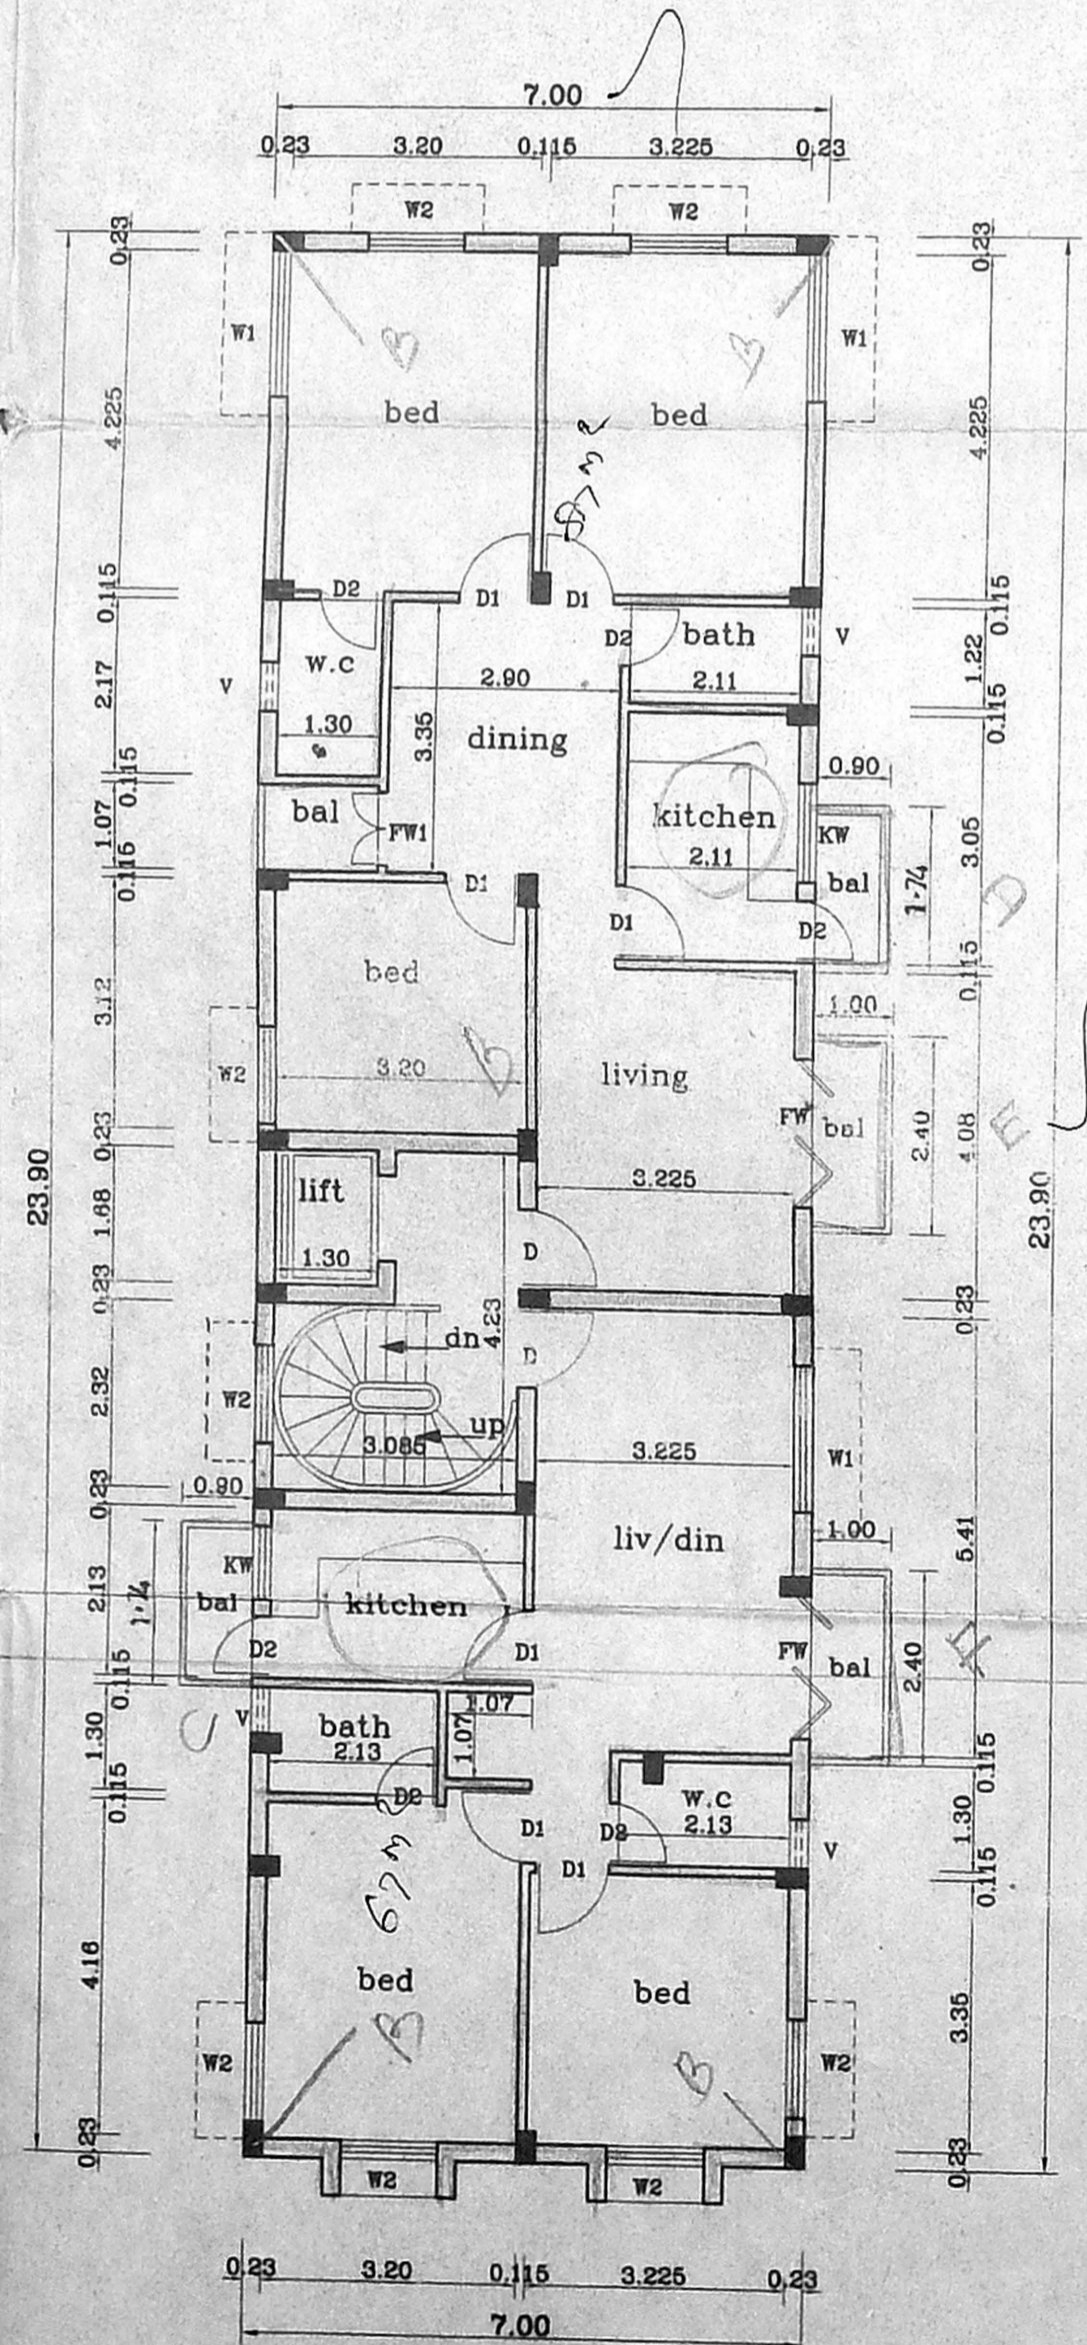


Typical Floor Plan (I, II, III)

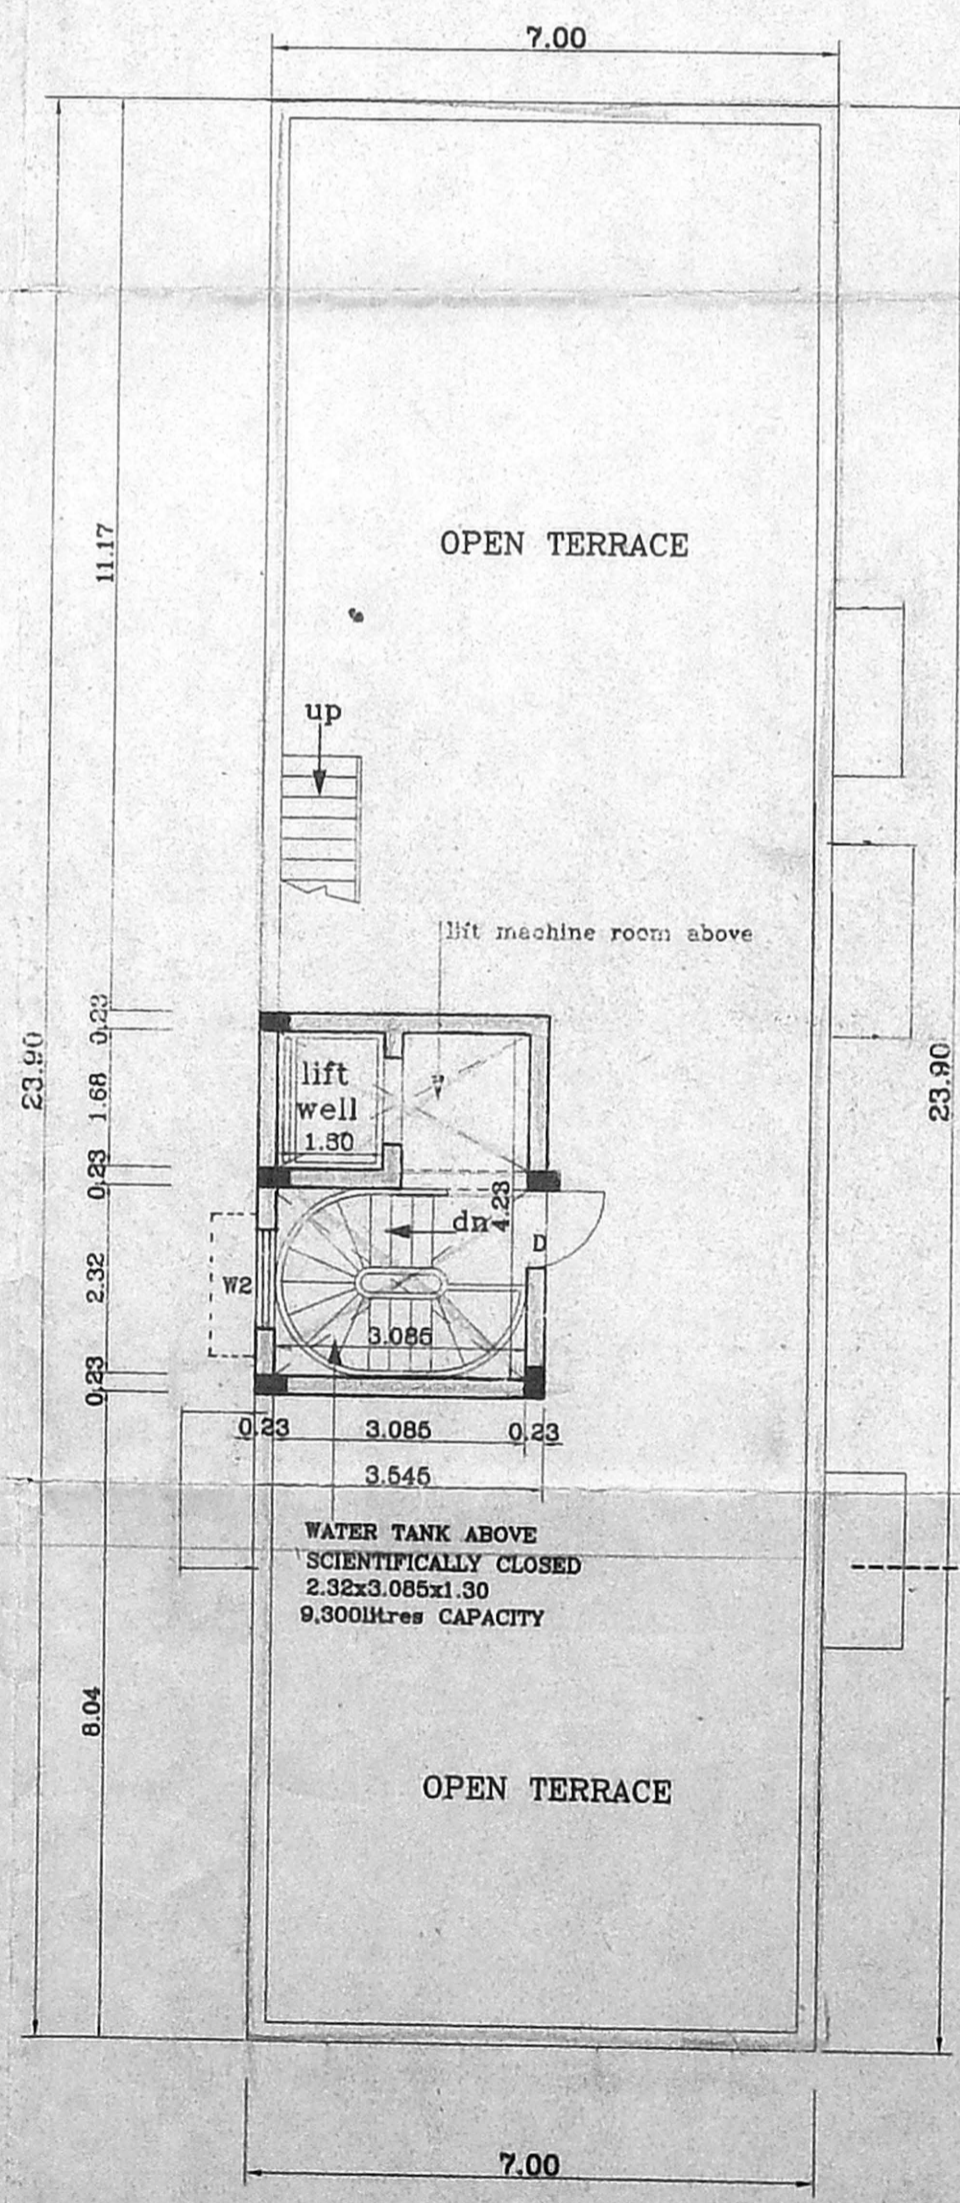


Terrace Floor Plan

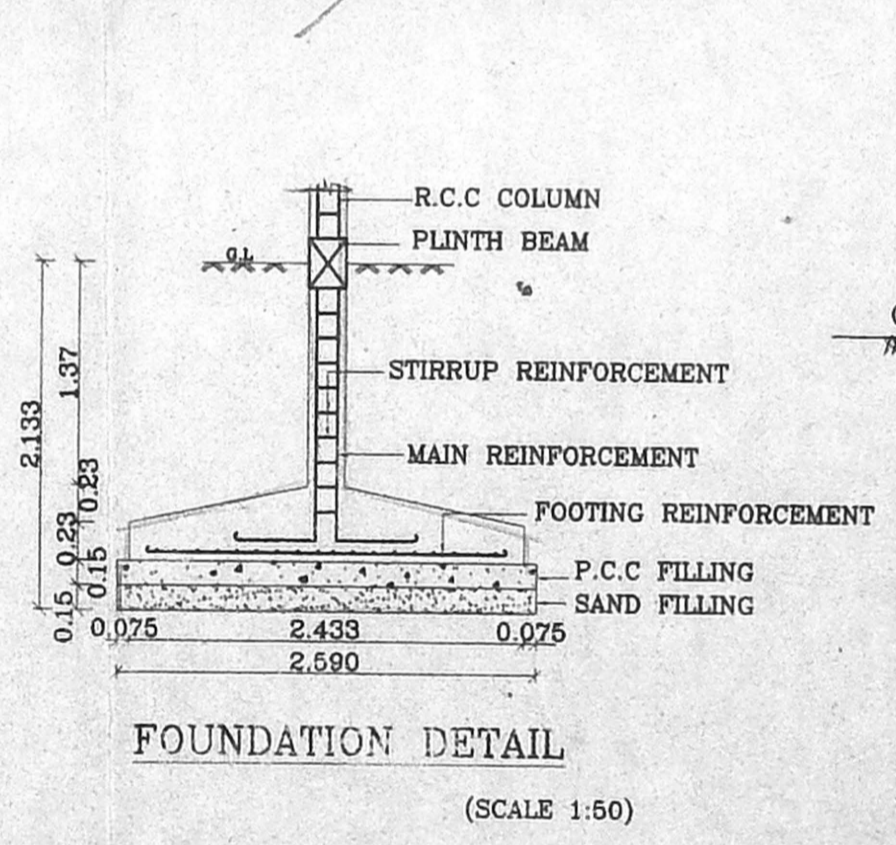


FOUNDATION DETAIL (SCALE 1:50)

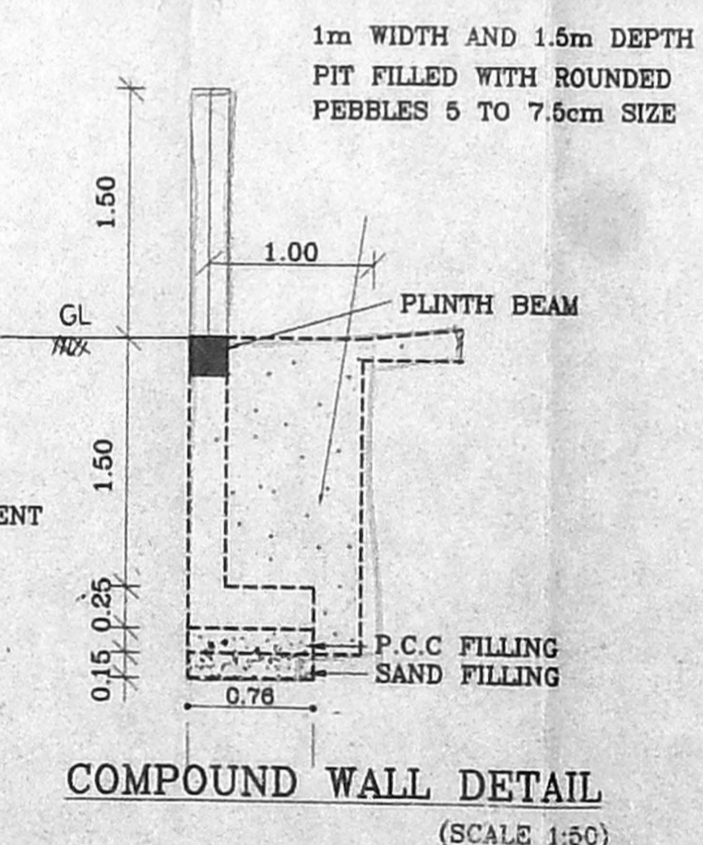

COMPOUND WALL DETAIL (SCALE 1:50)

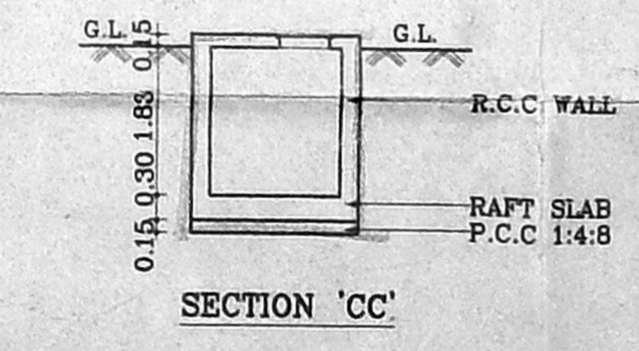

SECTION 'CC'

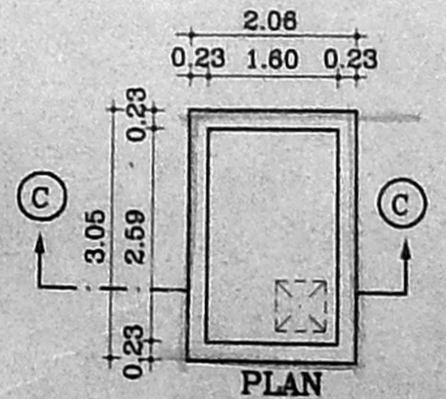

SUMP DETAIL

SCHEDULE OF JOINERY

TYPE	DESCRIPTION	SIZE
D	DOOR	1.06x2.13
D1	DOOR	0.91x1.83
D2	DOOR	0.78x2.13 (1)
W	WINDOW No. B3/20567/01	2.44x2.13
W1	WINDOW sst.	1.68x1.37
W2	WINDOW scrutiny	1.22x1.37
K.W	WINDOW A.	1.22x1.06
F.W	FRENCH WINDOW	2.44x2.13
F.W1	FRENCH WINDOW	1.00x2.13
V	VENTILATOR	0.80x0.80

SPECIFICATIONS :-

- R.C.C FOOTING & COLUMN IN CONCRETE 1:2:4
- SUPER STRUCTURE BRICKWORK SET IN cm 1:5
- R.C.C 1:2:4 FOR LINTELS, BEAMS & SLABS
- P.C.C 1:4:8 FOR FLOOR LEVELLING COURSE
- P.C.C 1:5:10 IN BASEMENT FOR FOUNDATION
- JOINERY WITH T.W FLUSH DOORS & T.W GLAZED WINDOWS & VENTILATORS
- 3 COATS OF CEMENT PAINT TO INSIDE & OUT SIDE WALLS
- 2 COATS OF ENAMEL PAINTS OVER ONE COAT OF PRIMER FOR JOINERY, GRILLEWORK, ETC
- WEATHERING COURSE OVER ROOF SLAB 3" THICK WITH BRICK JELLY LIME CONCRETE AND ONE LAYER OF PRESSED TILES ON TOP

AREA STATEMENTS	SQ.M
PLOT AREA	482.00
GROUND FLOOR AREA	167.30
FIRST FLOOR AREA	175.23
SECOND FLOOR AREA	175.23
THIRD FLOOR AREA	175.23
TOTAL AREA	672.99

F.S.I: - 1.50
PLOT COVERAGE - 38.15%

PROPOSED RESIDENTIAL FLATS AT,
PLOT NO : 2318, NEW DOOR No:17,
10th MAIN ROAD, ANNANAGAR,
CHENNAI-600040.
IN T.S NO:73, BLOCK NO:1B.
OF NADUVAKKARAI VILLAGE, DIVISION-66

SCALE : 1:100 DATE : 26.03.01

JOB NO : 772 DRAWN : P.SENTHIL

COLOUR INDEX

PROPOSED ROAD
BOUNDARY
SEWER LINE

OWNER'S SIGNATURE

ARCHITECT R.SATHYANARAYANA, b.arch

ARCHITECT
R-SATHYANARAYANA, B.ARCH, A.I.I.A.
R. A. NO: 97,
U-12, ANNA NAGAR,
MADRAS-600 047

23.90
3.50
4.70
15.20
7.00
30.40

73.66
24.47
11.27
17.47