

JOINERY DETAILS

F.D: FRENCH DOOR 6'0" (1830 X 2130)
 M.D: MAIN DOOR 3'6" X 7'0" (1066 X 2130)
 D: DOOR 2'0" X 7'0" (610 X 2130)
 D.C: DOOR C.No. 2'0" X 7'0" (610 X 2130)
 W: WINDOW Assst. 5'6" X 4'0" (1680 X 1220)
 W: WINDOW Brnting 3'6" X 4'0" (1066 X 1220)
 K.W: KIT WINDOW 3'6" X 3'0" (1066 X 914)
 V: VENTILATOR 2'0" X 2'0" (610 X 610)

PLAN SHOWING THE PROPOSED CONSTRUCTION OF RESIDENTIAL BUILDING AT PLOT No. 344, DOOR No. 9, 16TH STREET VILLIVAKKAM VILLAGE, ANNA NAGAR, WESTERN EXTENSION, TS. NO. 63 BLOCK NO. 39, CHENNAI CORPORATION

SCALE 1" = 8'-0" OR 1:100.

AREA STATEMENT.









PLOT EXTENT	3600	Sq.Ft. OR	334.57	m ²
GROUND FLOOR	1287	Sq.Ft.	119.600	m ²
FIRST FLOOR	1526	Sq.Ft.	141.850	m ²
SECOND FLOOR	1926	Sq.Ft.	178.550	m ²
	4339	Sq.Ft.	403.260	m ²
PLOT COVERAGE	42%			
F.S.I.	1.21			

COLOUR INDEX

	PROPOSED
	EXISTING ROAD
	SITE BOUNDARY

(Signature)
 S. Rajasekar
 SIGN OF OWNER

(Signature)
 K. SELVAM, B.E. AMIE, C.Eng. (I), A.I.V.
 Consulting Civil Engineer, Chartered Engineer
 Approved Valuer & Licensed Surveyor,
 Class-1, Reg No. 78 21st 2002
 Corporation of Chennai.
 NEW No. 9, Old No. 2744,
 Mogappair East, Chennai-600 050
 Phone: 6562050.
 SIGN OF LICENSED SURVEYOR

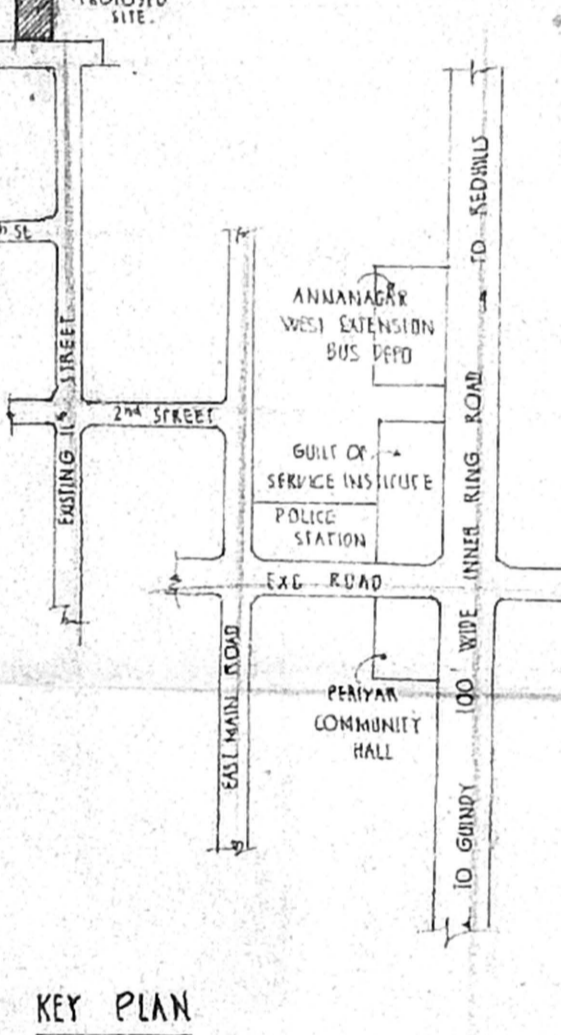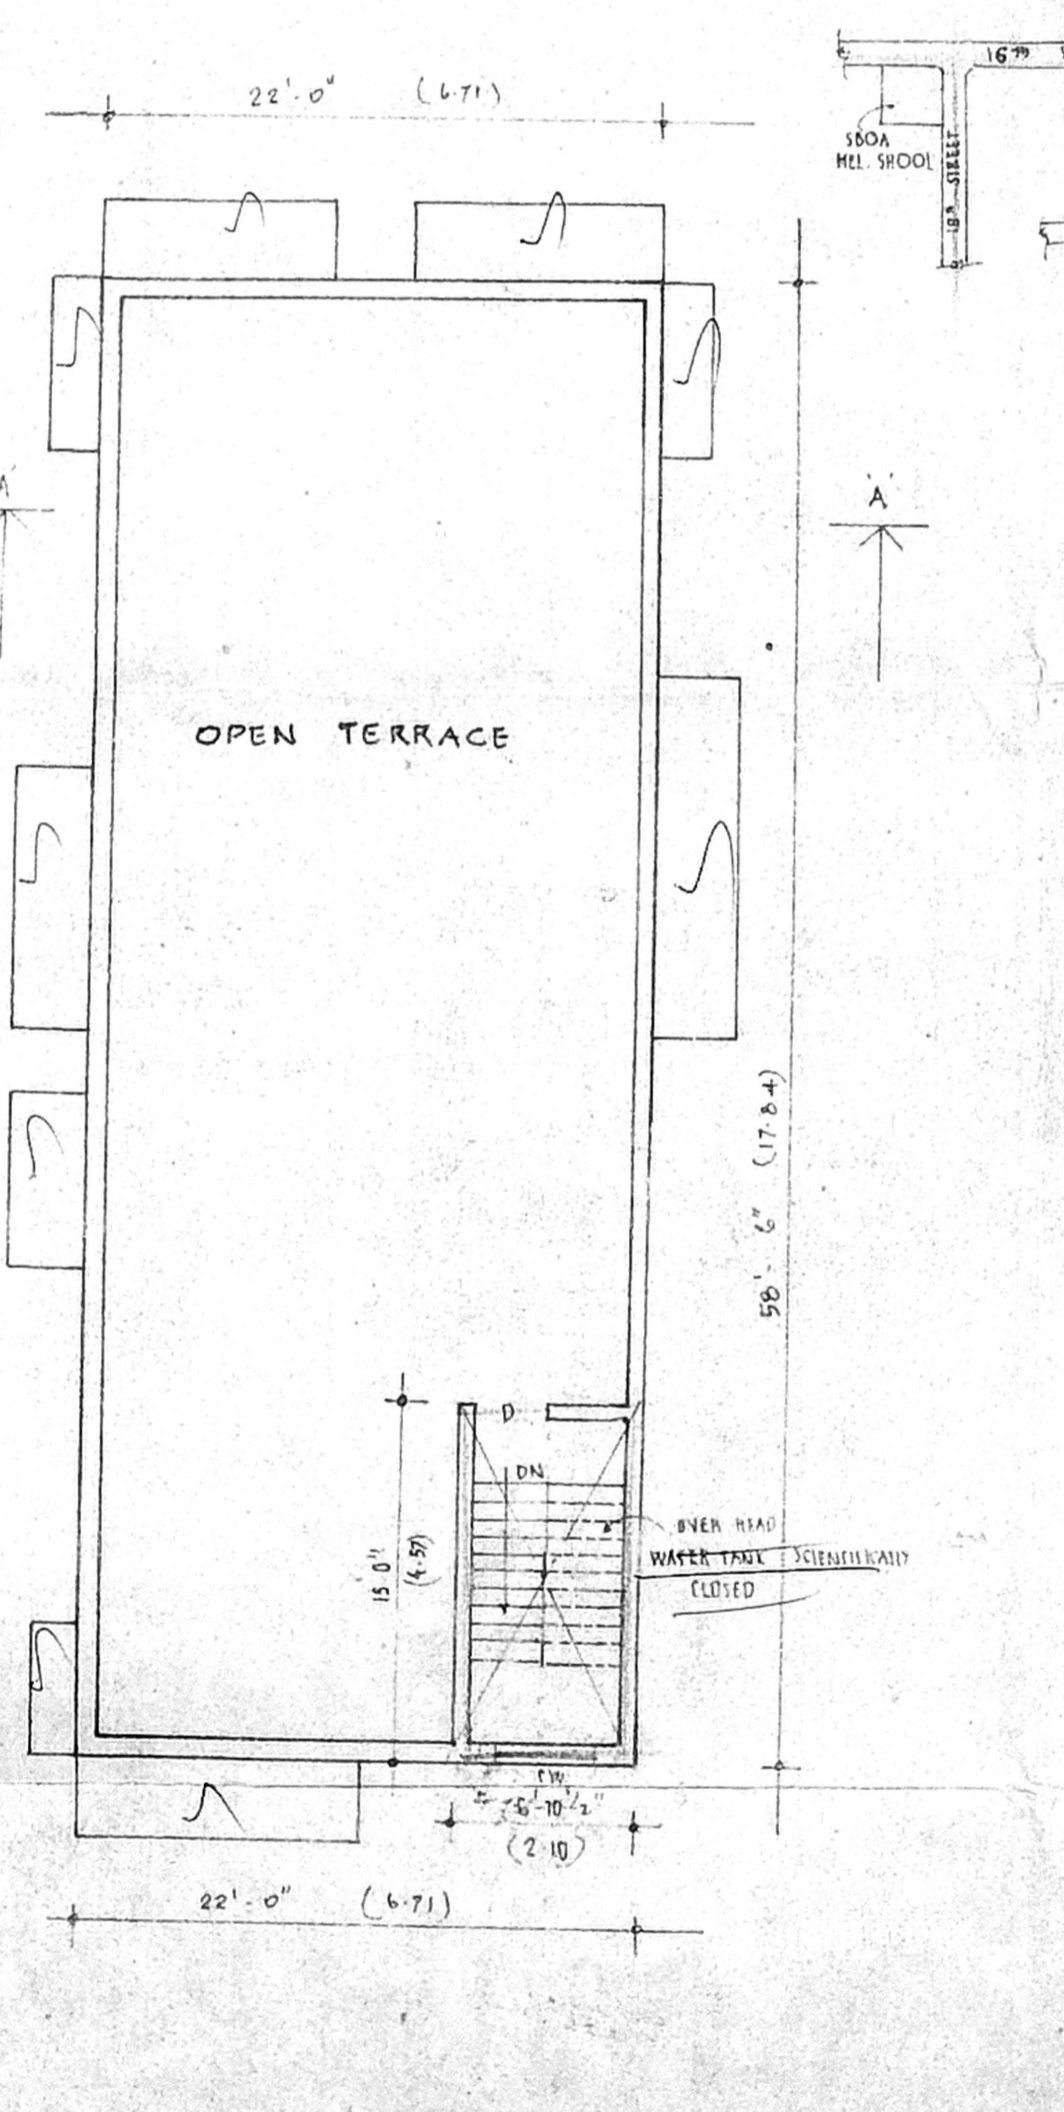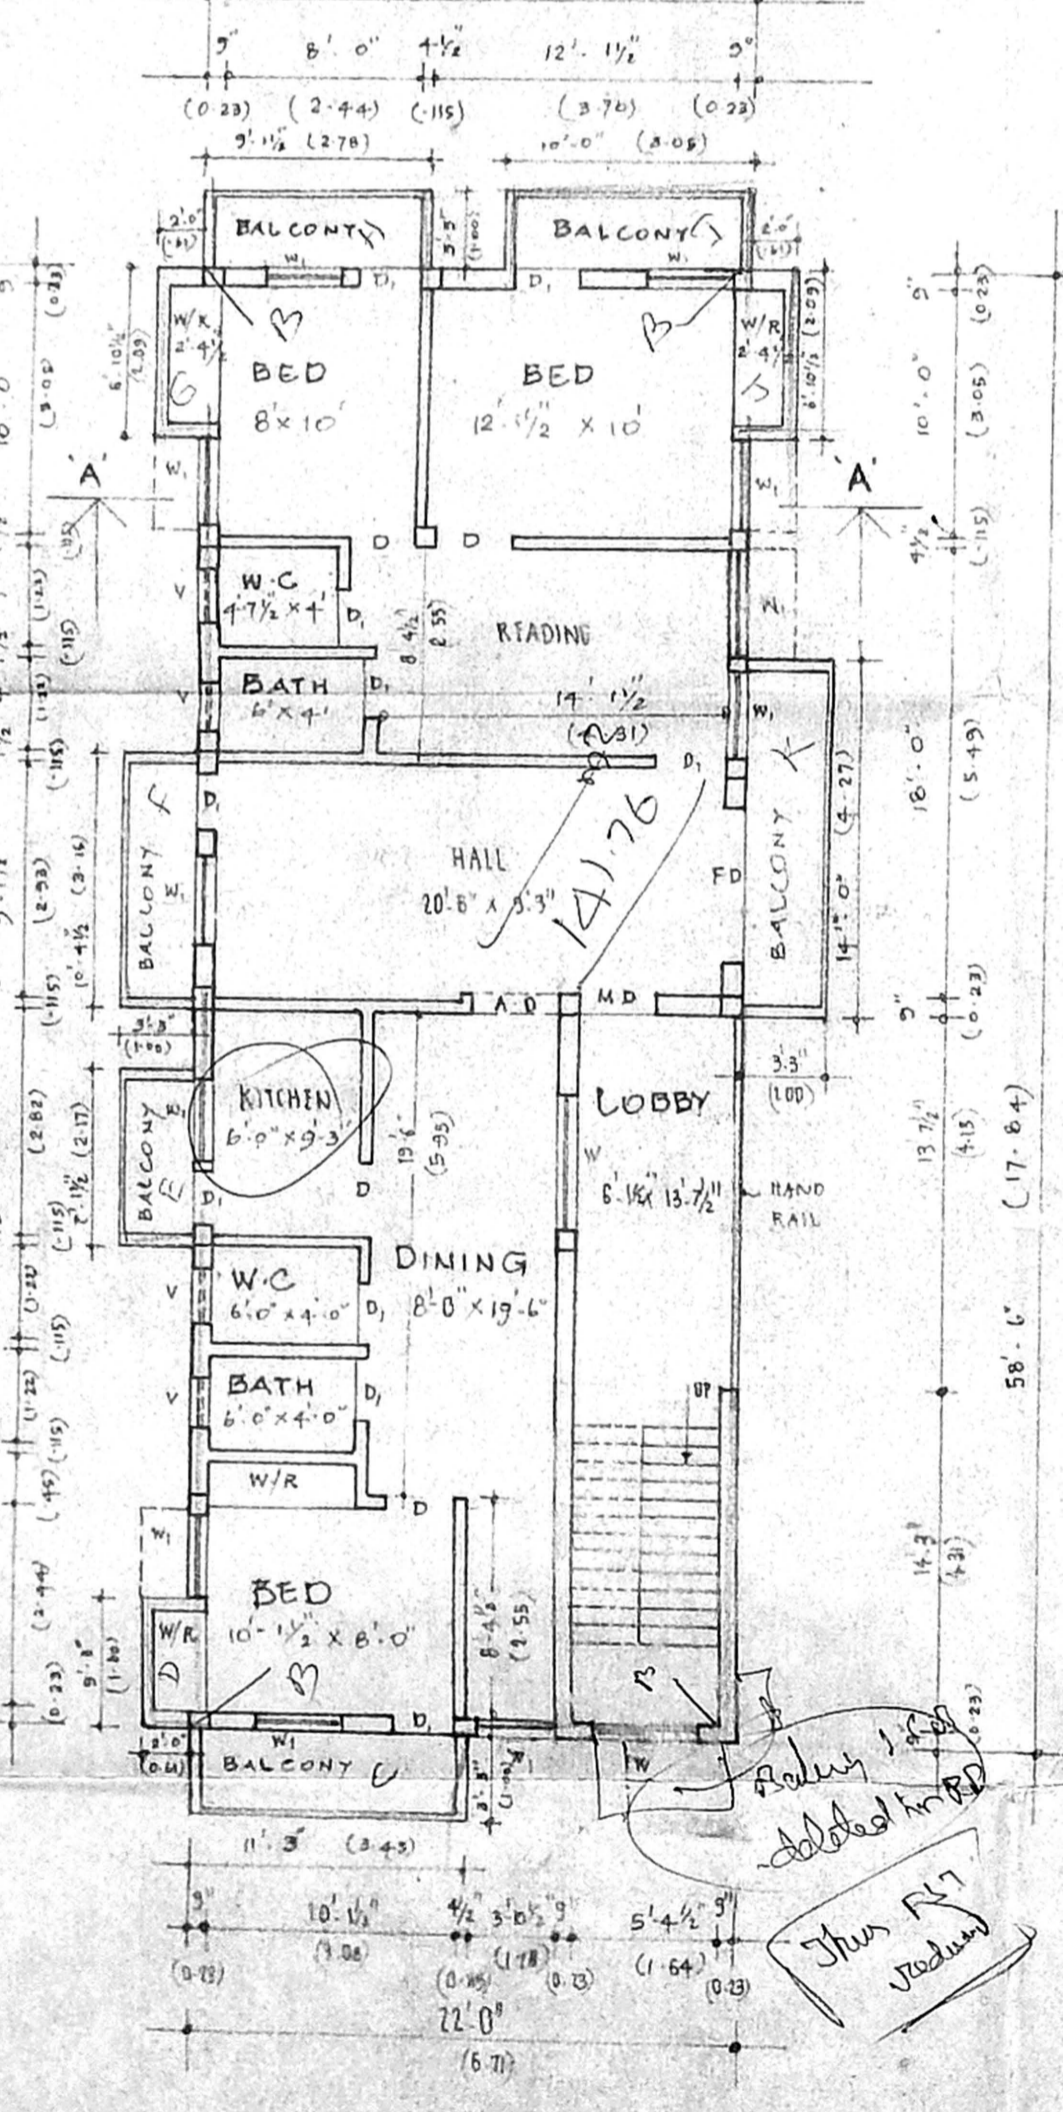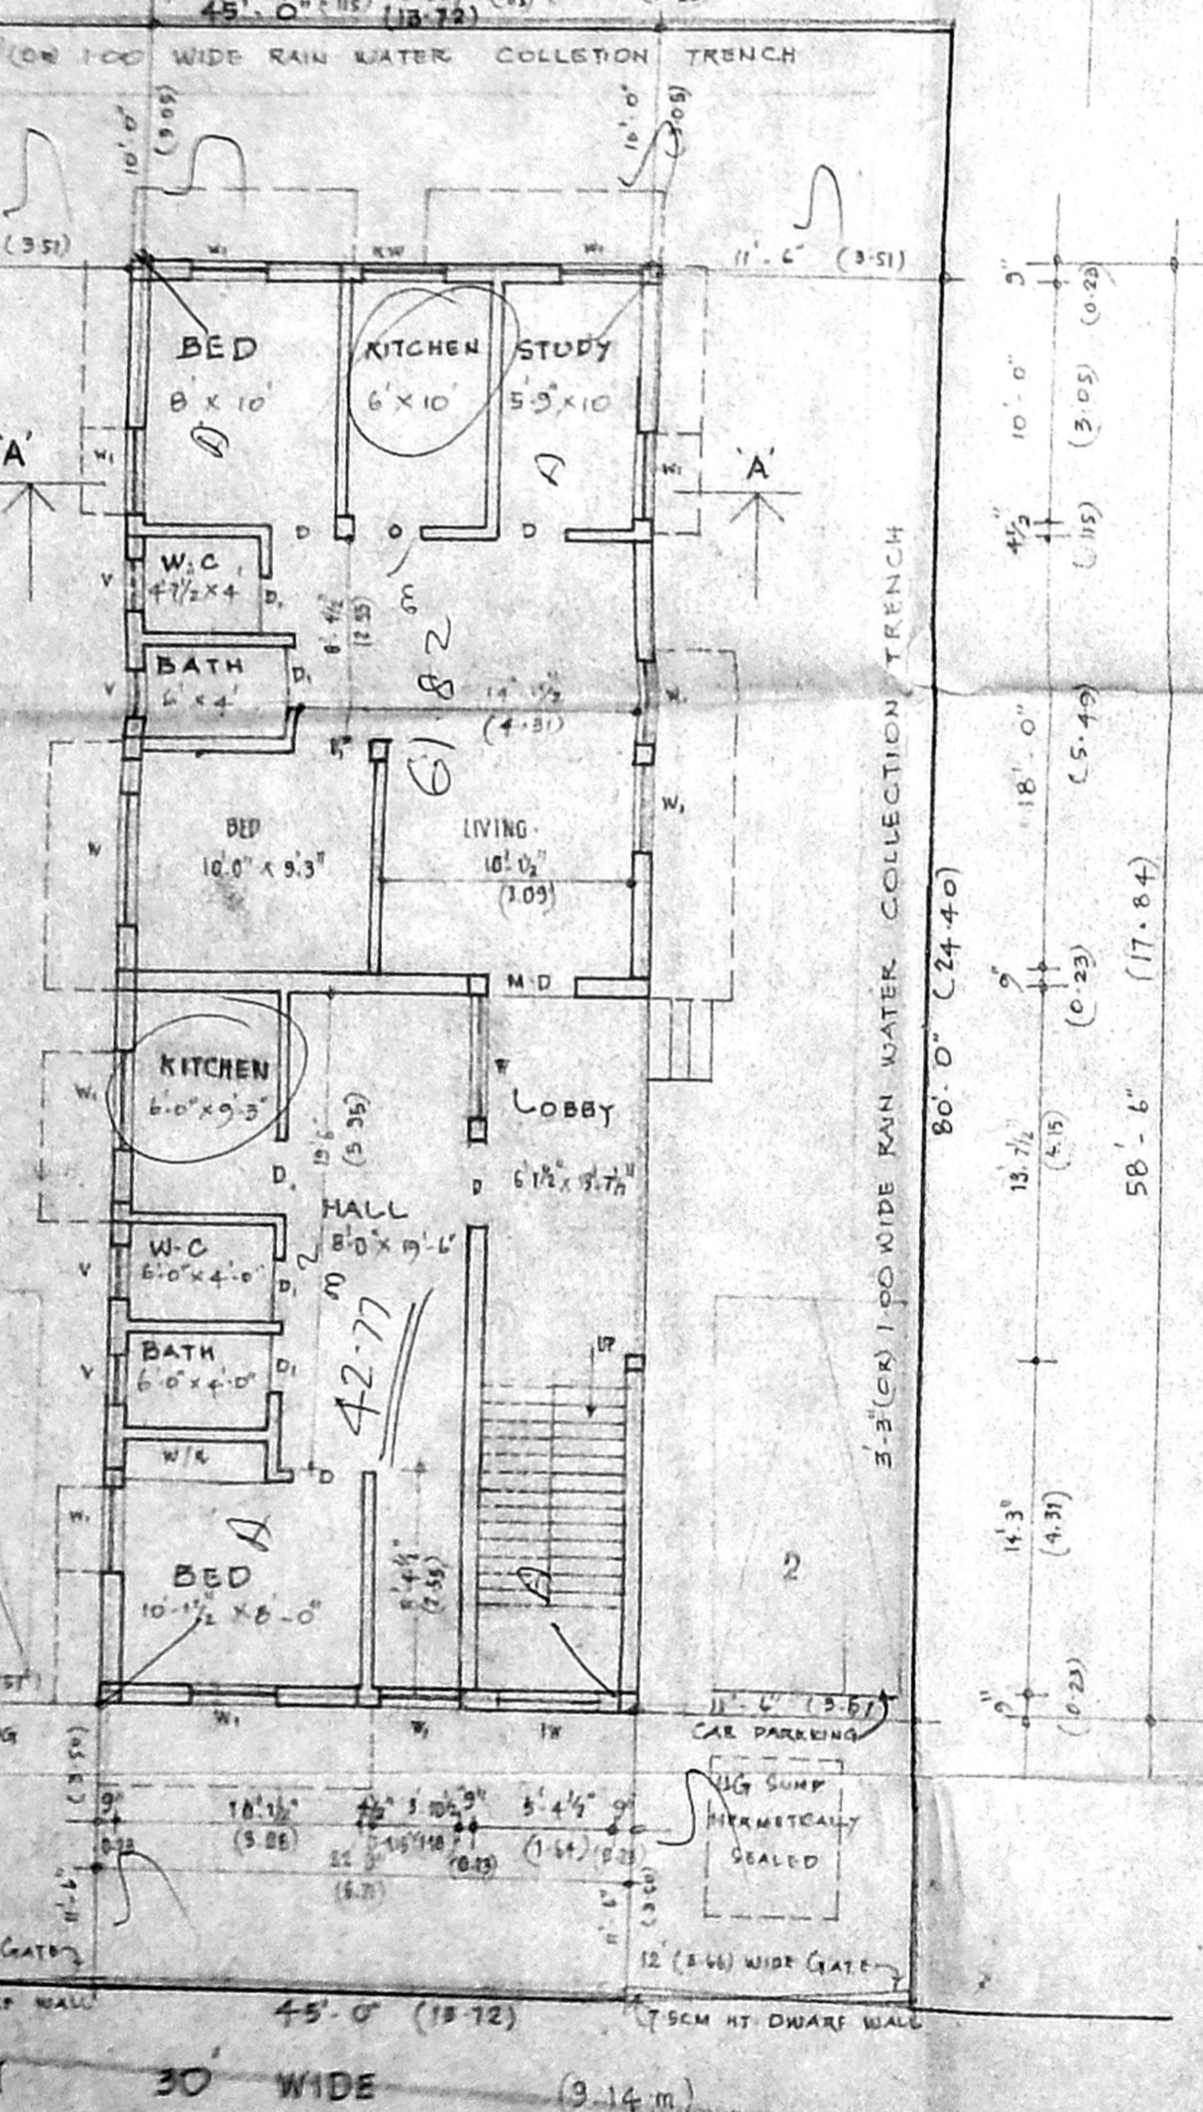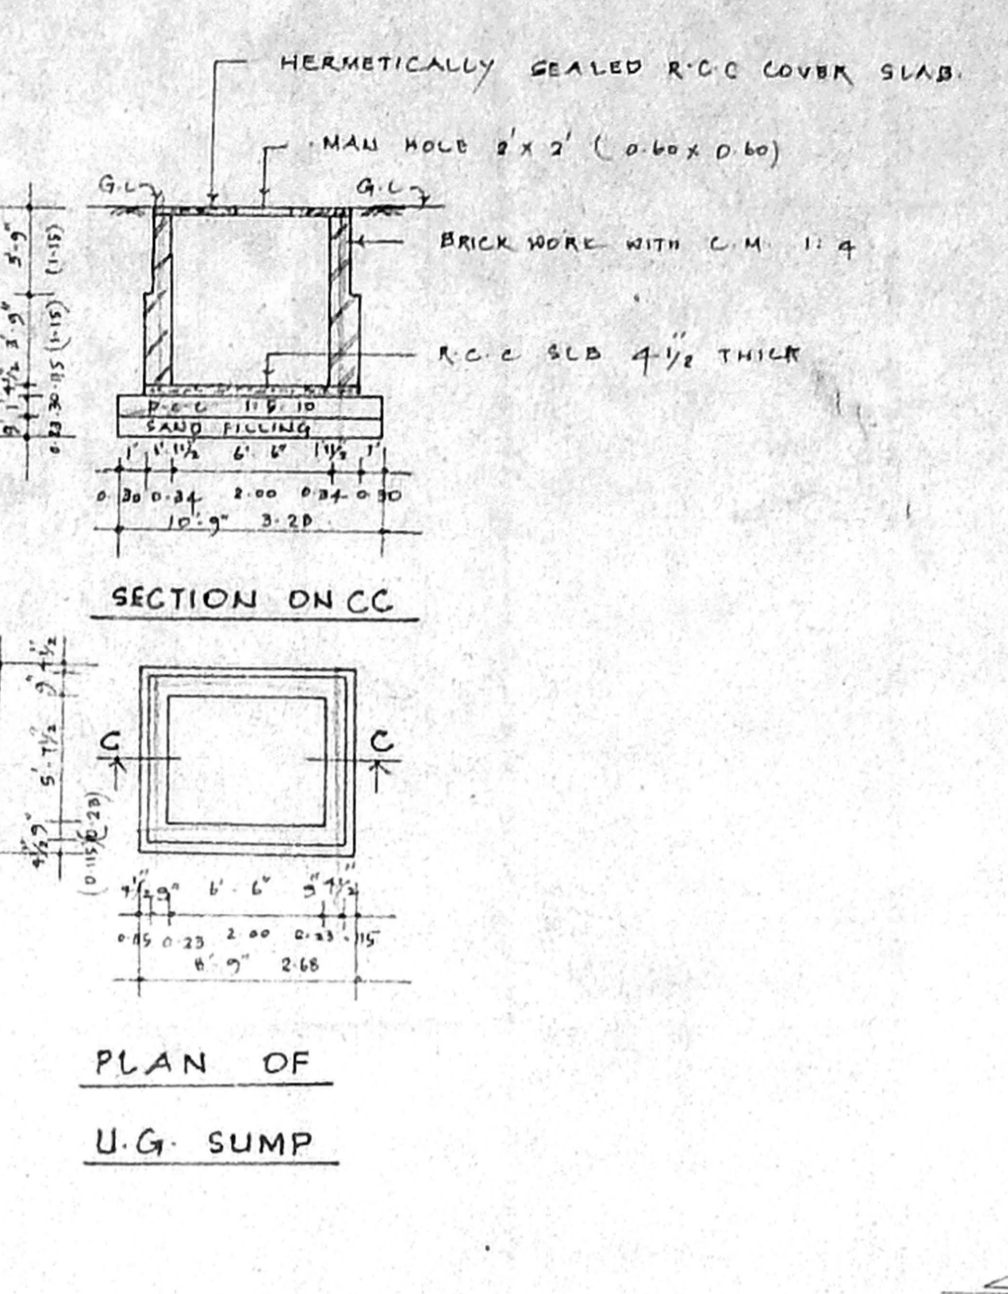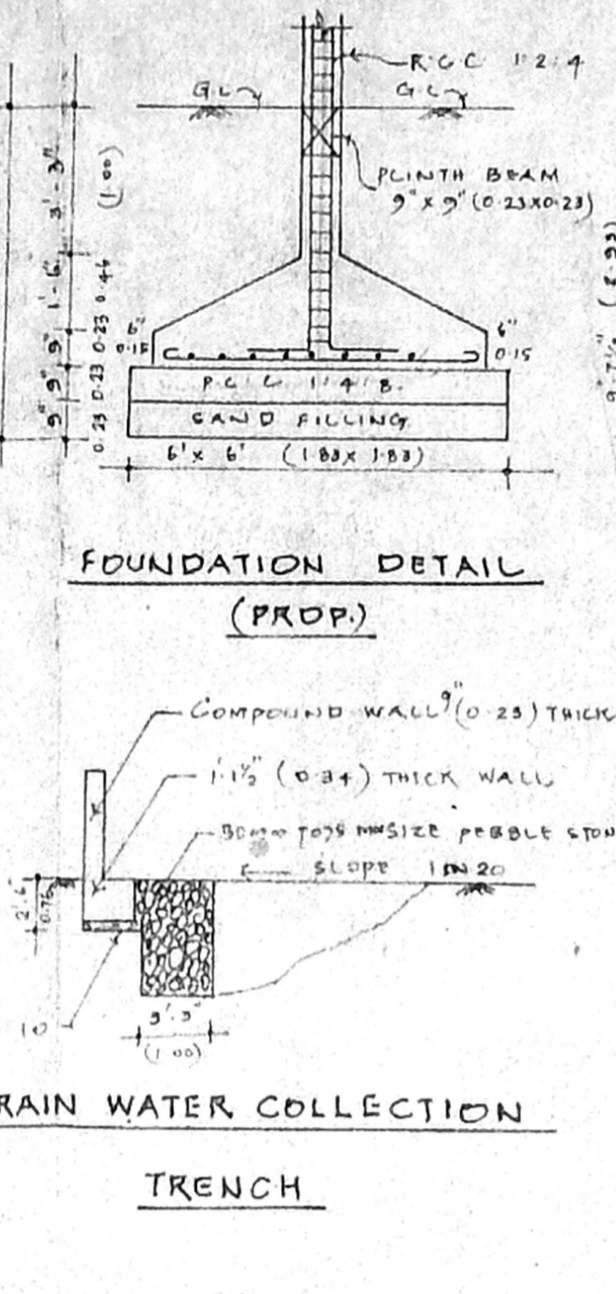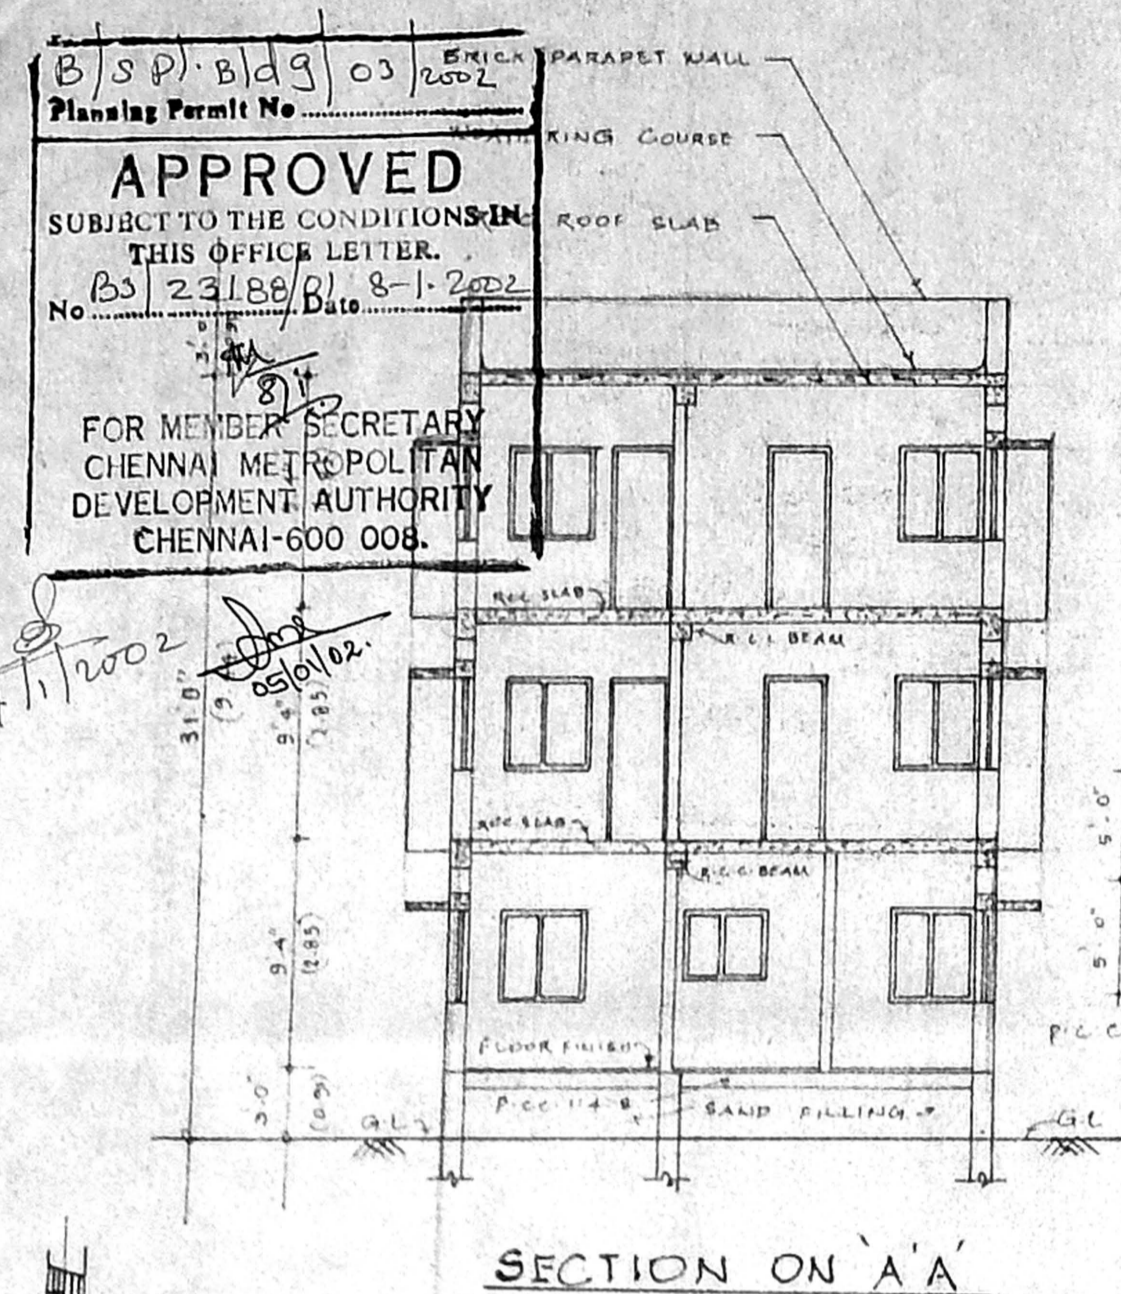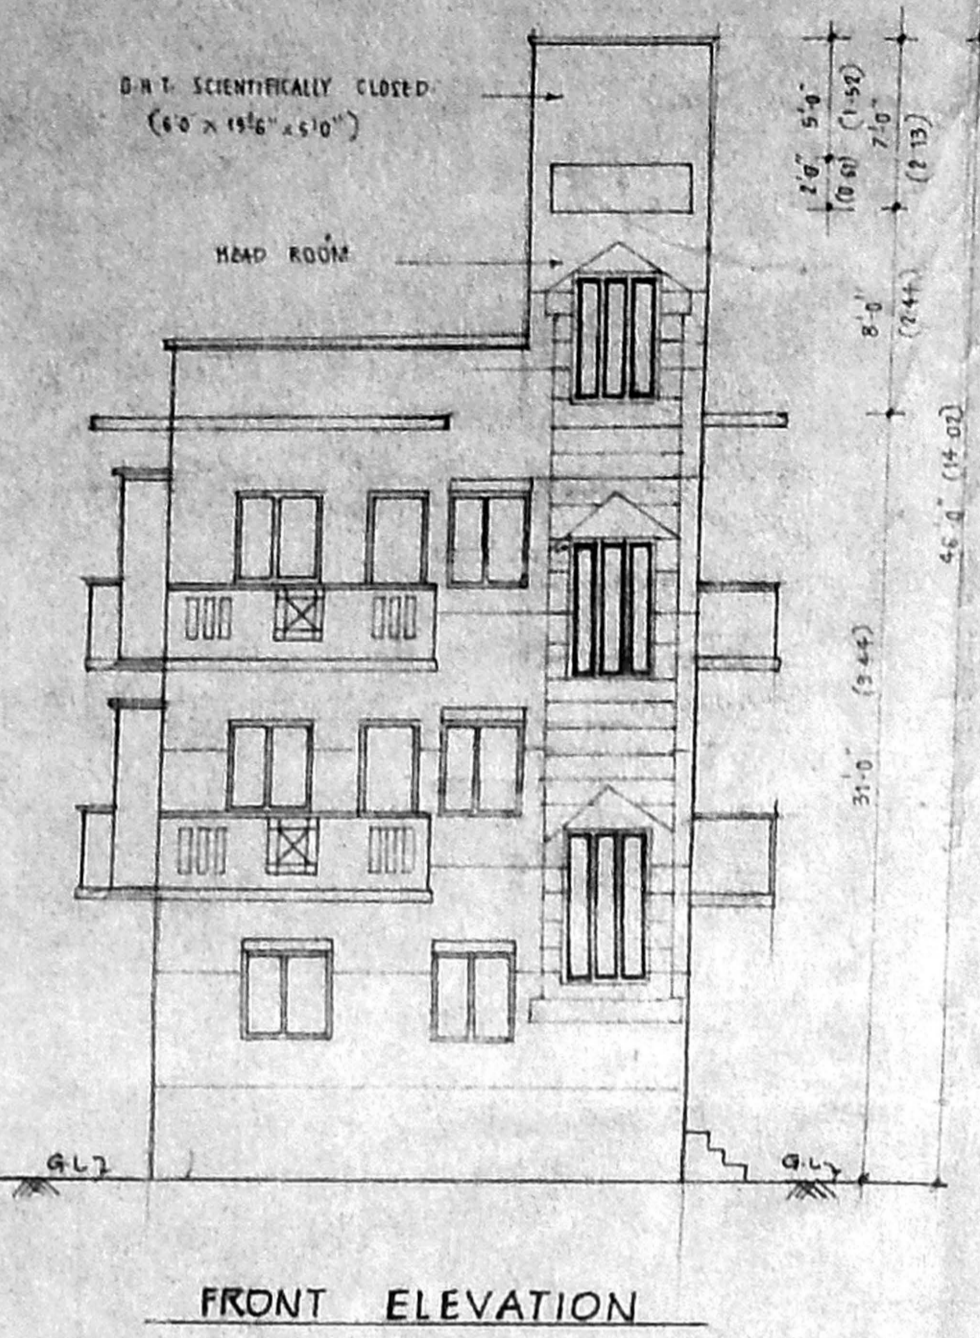

SITEPLAN CUM GROUND FLOOR PLAN

TYPICAL FLOOR PLAN (1ST & 2ND FLOORS)

TERRACE FLOOR PLAN