


CMDA (B) / in No. 1  
 C. No. B3 / 24393 ✓  
 Asst. \_\_\_\_\_  
 Scrutiny \_\_\_\_\_  
 P. A. 14/12/02  
 A.P. 15/12/02

D.P.


3/3

OFFICE COPY

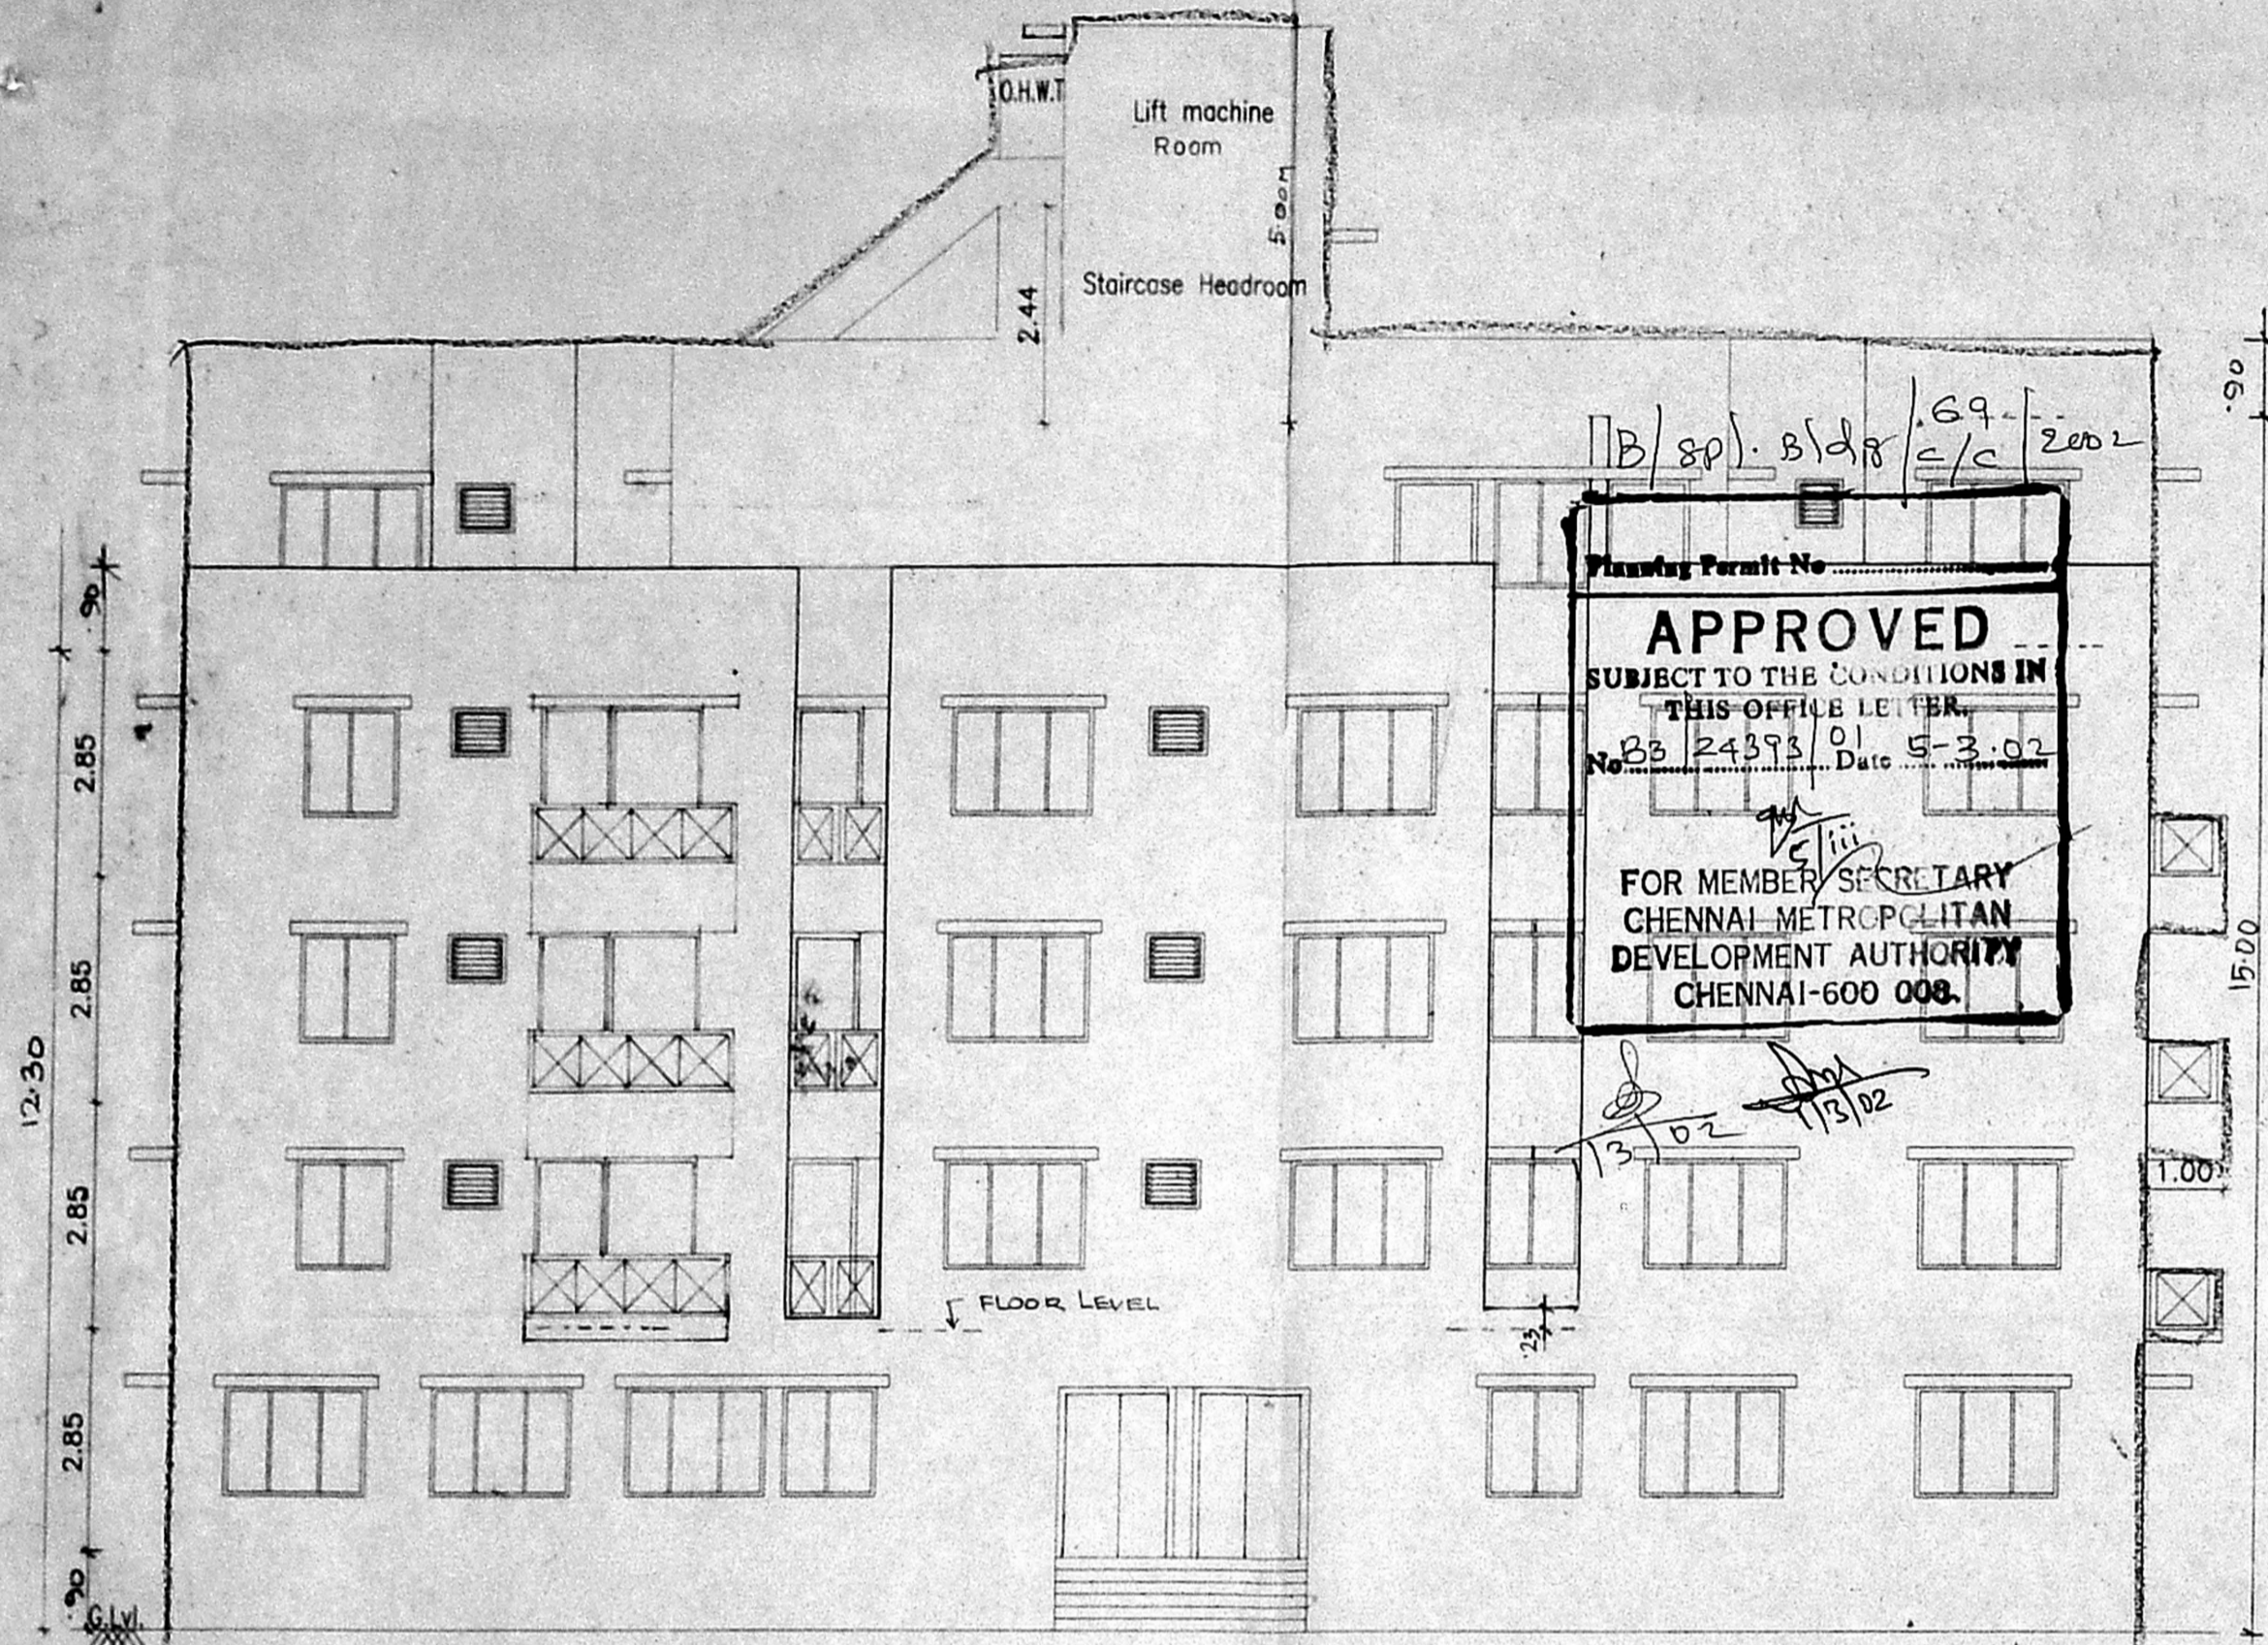

[B] sp. Bldg. 69-2002  
 Planning Permit No. \_\_\_\_\_  
**APPROVED**  
 SUBJECT TO THE CONDITIONS IN  
 THIS OFFICE LETTER.  
 No. B3 24393/01 Date 5-3-02  
 FOR MEMBER SECRETARY  
 CHENNAI METROPOLITAN  
 DEVELOPMENT AUTHORITY  
 CHENNAI-600 008.

Block- 2 Front Elevation

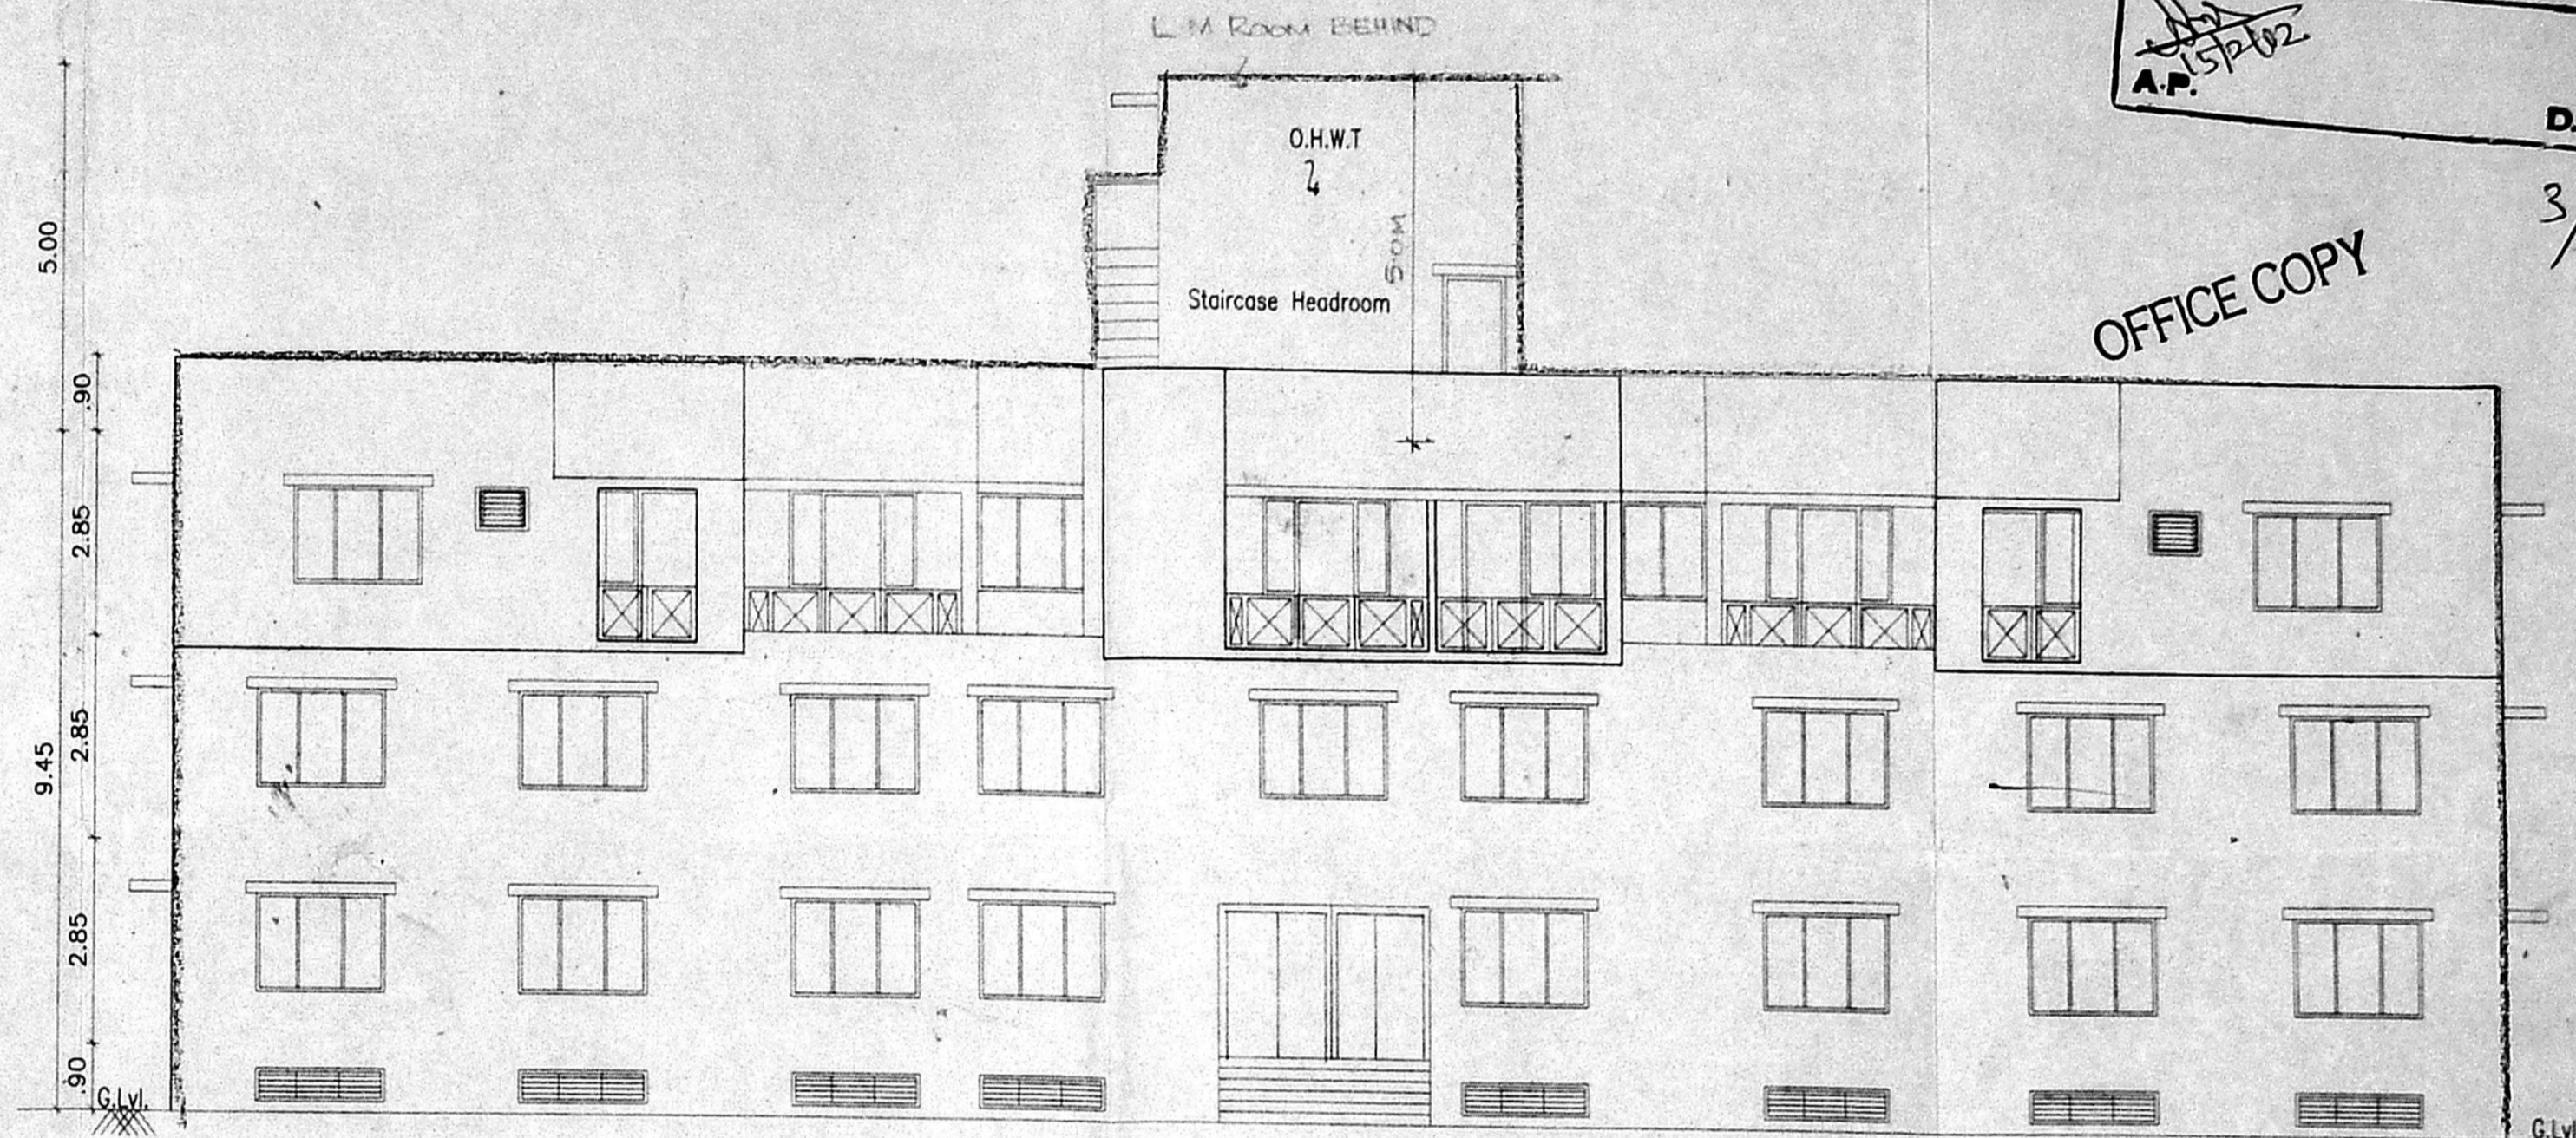


Block- 1 Front Elevation


PROPOSED COMMERCIAL CUM RESIDENTIAL  
 BUILDING AT THIRUVALLUVAR ROAD,  
 KONGU NAGAR, MOGAPPAIR,  
 CHENNAI- 600 050.

Docr No: NIL  
 S.Nos. : 203/2 part & 204 part.

All Dimensions are in Metre.  
 Scale : 1:100

Colour Index  
 Proposed \_\_\_\_\_

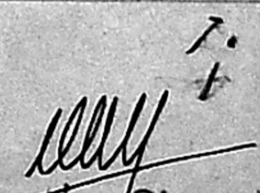  
 Power Agent's Signature

  
 SIVA ANBARASAN  
 M Arch (U.S.A., England), A.I.A.  
 Regd. Architect, C.A. No. 10769, P.A. No. 194  
 53, IInd Fl., 43, Pantheon Ed., Egmore,  
 Chennai - 8, Ph. 8554262, 8550888.  
 Architects Signature