


R.P. No. 30/1/02

OFFICE COPY




CMDA (B) No. 1
 C.No. B2/27520/01
 Survey No. 22/1/2
 A.P.


B/Spl. No. 111/2002
 Planning Permit No.
APPROVED
 SUBJECT TO THE CONDITIONS IN THIS OFFICE LETTER.
 No. B2/27520/01 Date 31/4/2002
 FOR MEMBER SECRETARY
 CHENNAI METROPOLITAN
 DEVELOPMENT AUTHORITY
 CHENNAI-600 008.
 SP/4
 S/102.

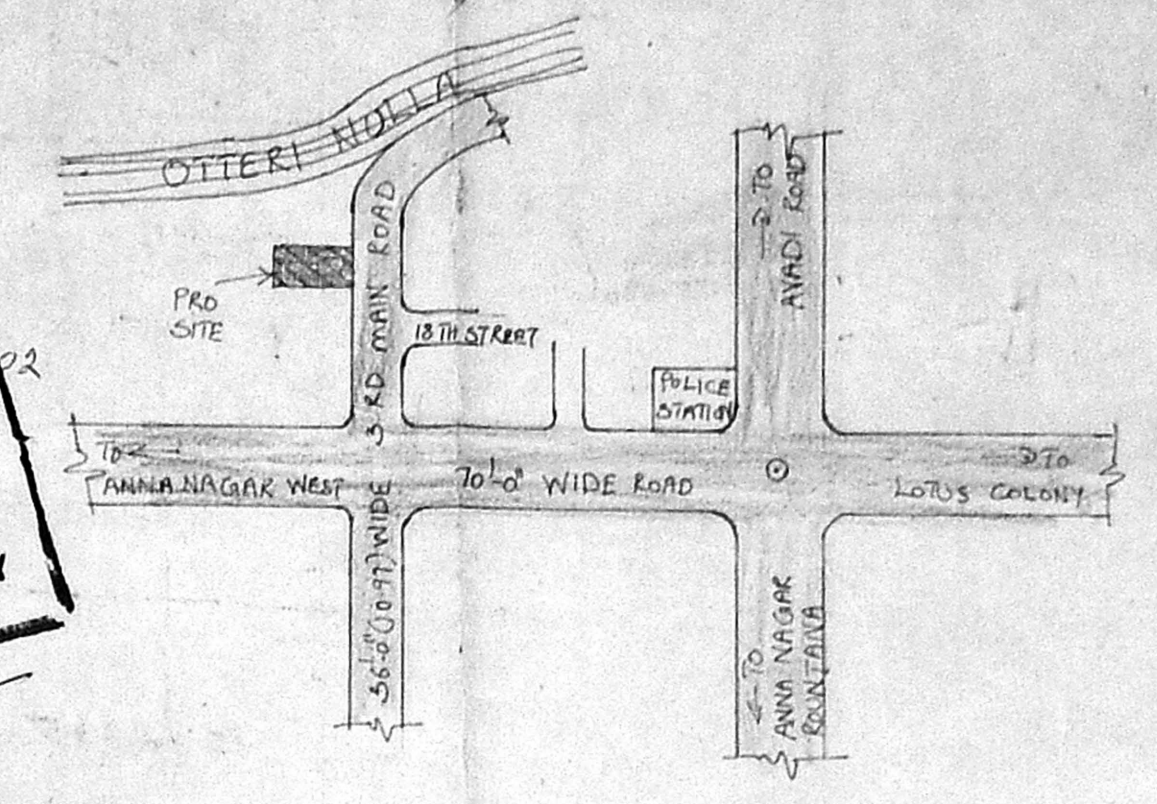


KEY PLAN N 75

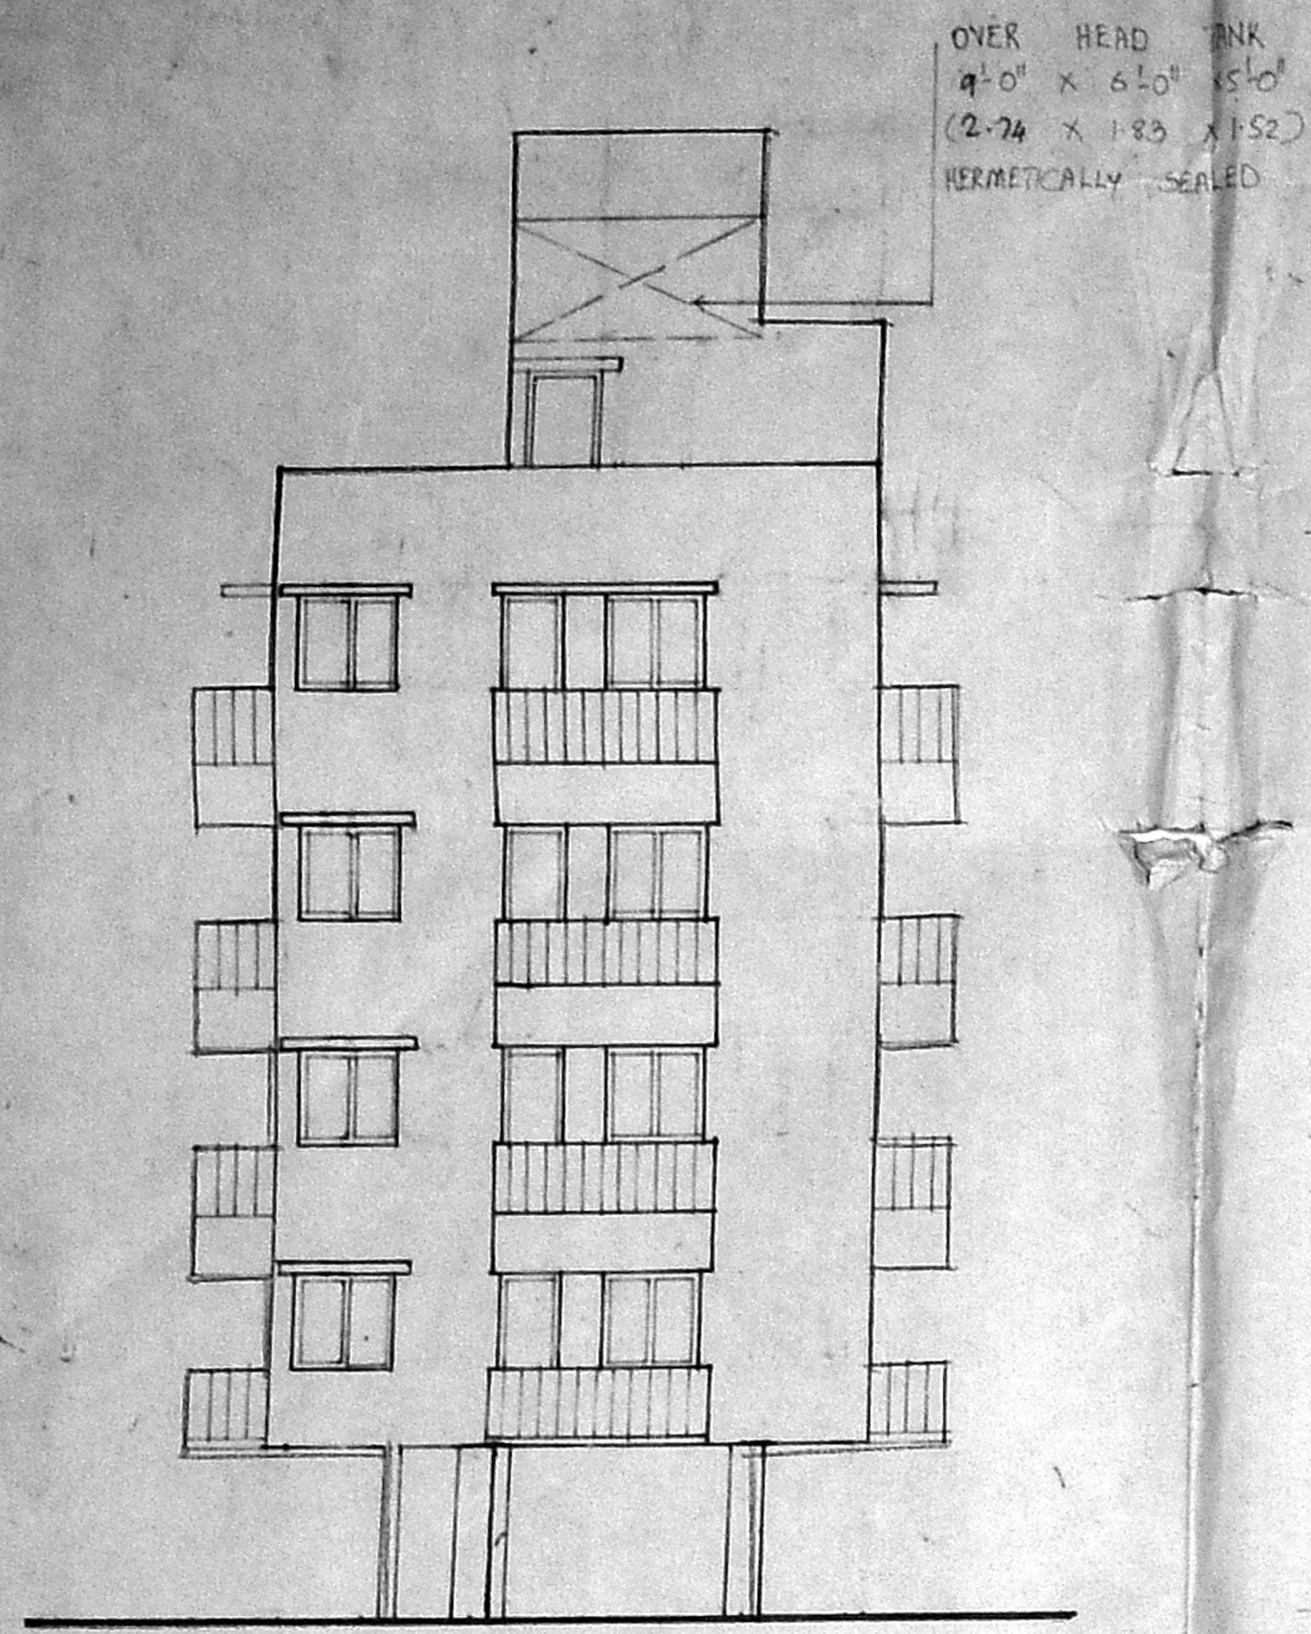

ELEVATION

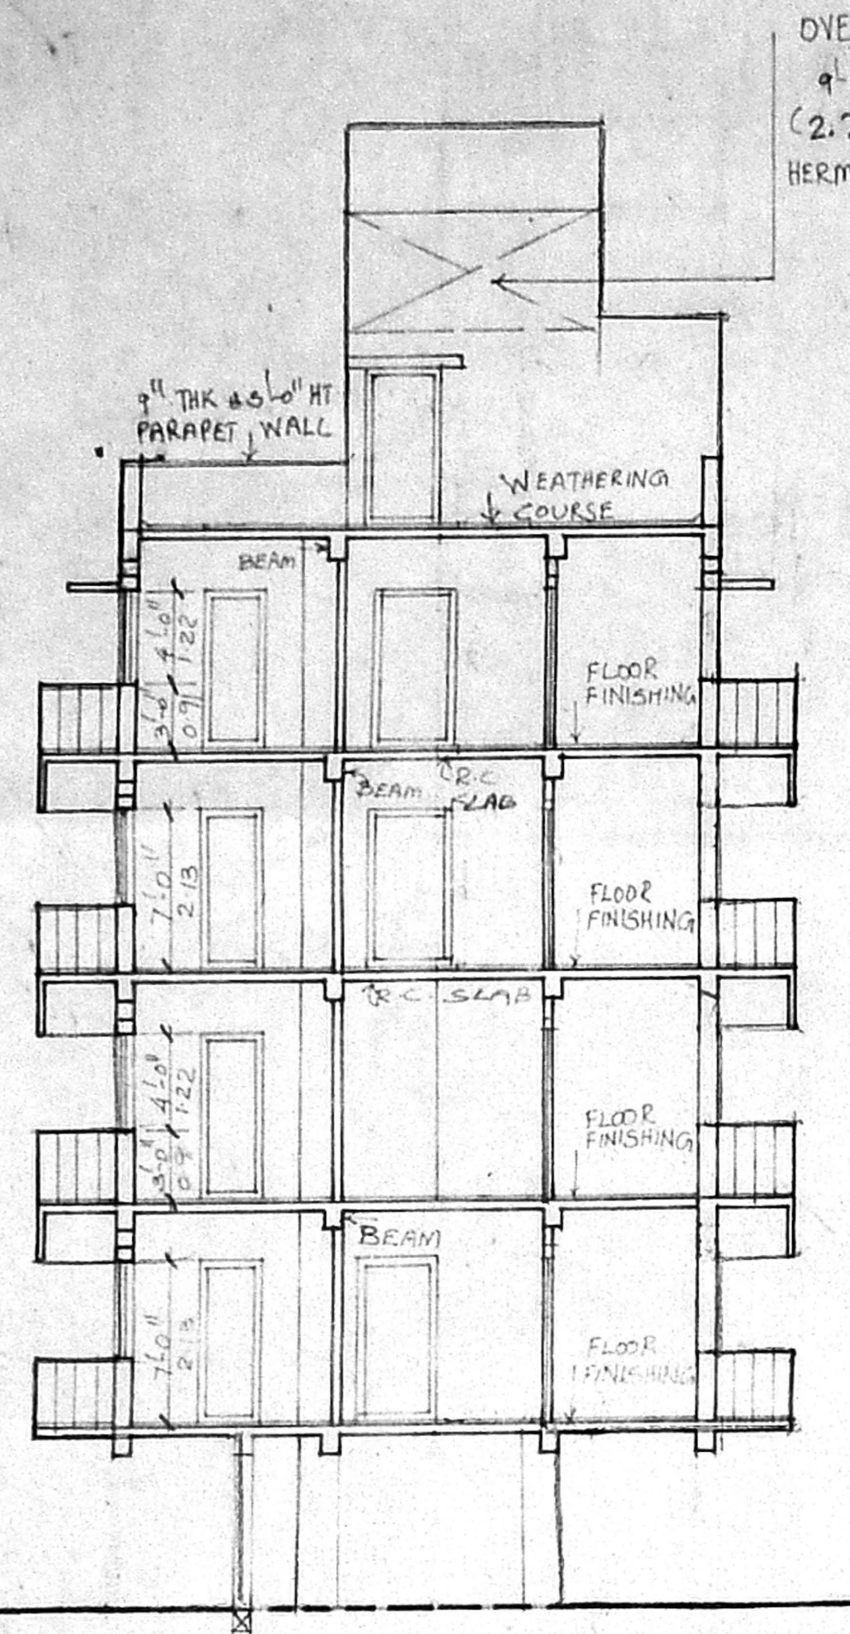

SECTION - AA

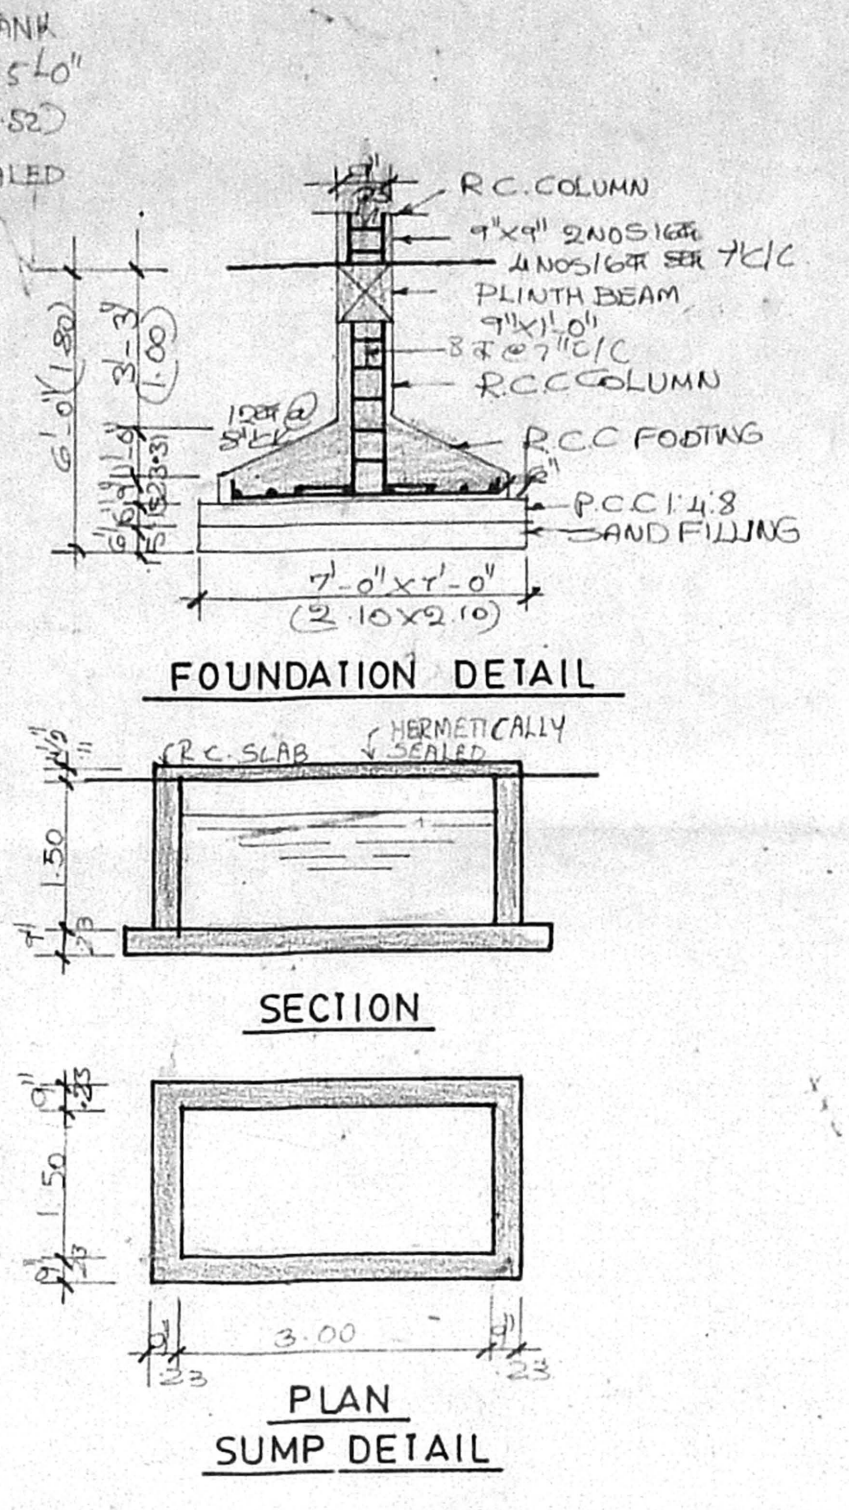

FOUNDATION DETAIL

SECTION

PLAN SUMP DETAIL

PERCOLATION TRENCH

COLOUR INDEX

PROPOSED ROAD [Symbol]
 PLOT BOUNDARY [Symbol]

SCHEDULE OF JOINARY

ED - ENT DOOR	3'0" X 7'0" (0.91 X 2.13)
DI - DOOR	3'0" X 7'0" (0.91 X 2.13)
DE - DOOR	2'0" X 7'0" (0.61 X 2.13)
W - WINDOW	2'0" X 4'0" (0.61 X 1.22)
N2 - WINDOW	4'0" X 4'0" (1.22 X 1.22)
W3 - WINDOW	2'0" X 4'0" (0.61 X 1.22)
V - VENTILATOR	2'0" X 2'0" (0.61 X 0.61)

AREA STATEMENT

PLOT AREA - 1150 SFT (450.04 SQM)
 SPILT FLOOR AREA - 1473 SFT (136.92 SQM)
 SOIL FLOOR AREA - 50 SFT (3.94 SQM)
 FIRST FLOOR AREA - 1837 SFT (170.75 SQM)
 SECOND FLOOR AREA - 1930 SFT (178.50 SQM)
 THIRD FLOOR AREA - 1747 SFT (162.45 SQM)
 FOURTH FLOOR AREA - 1747 SFT (162.45 SQM)
 TOTAL FLOOR AREA - 7323 SFT (679.60 SQM)
 F.F.I - 1.48
 COVERAGE - 30.28%


PLAN SHOWING THE PROPOSED CONSTRUCTION IN OLD DOOR NO: P 20, NEW DOOR NO: 49, PLOT NO: 3663, S.NO: 85 PART AND 86 PART OF MULLAM VILLAGE, ARINGNAR ANNA NAGAR, DIVISION NO: 66, CHENNAI - 600060, T.S. NO: 229/10, BLOCK NO: 2, SCALE: 1:100 (1"=8'0")

OWNER


Sarela Charan

LICENSED SURVEYOR

M. S. SELVAM, B.E., AMIE, C. Eng (I) A.I.A.,
 Consulting Civil Engineer, Chartered Engineer,
 Approved Valuer & Licensed Surveyor,
 Chennai, Reg. No. 78 2101-2002
 Corporation of Chennai,
 New No. 9, G.P.O. Box 254,
 Mogappair East, Chennai-600 050,
 Phone: 6542050.

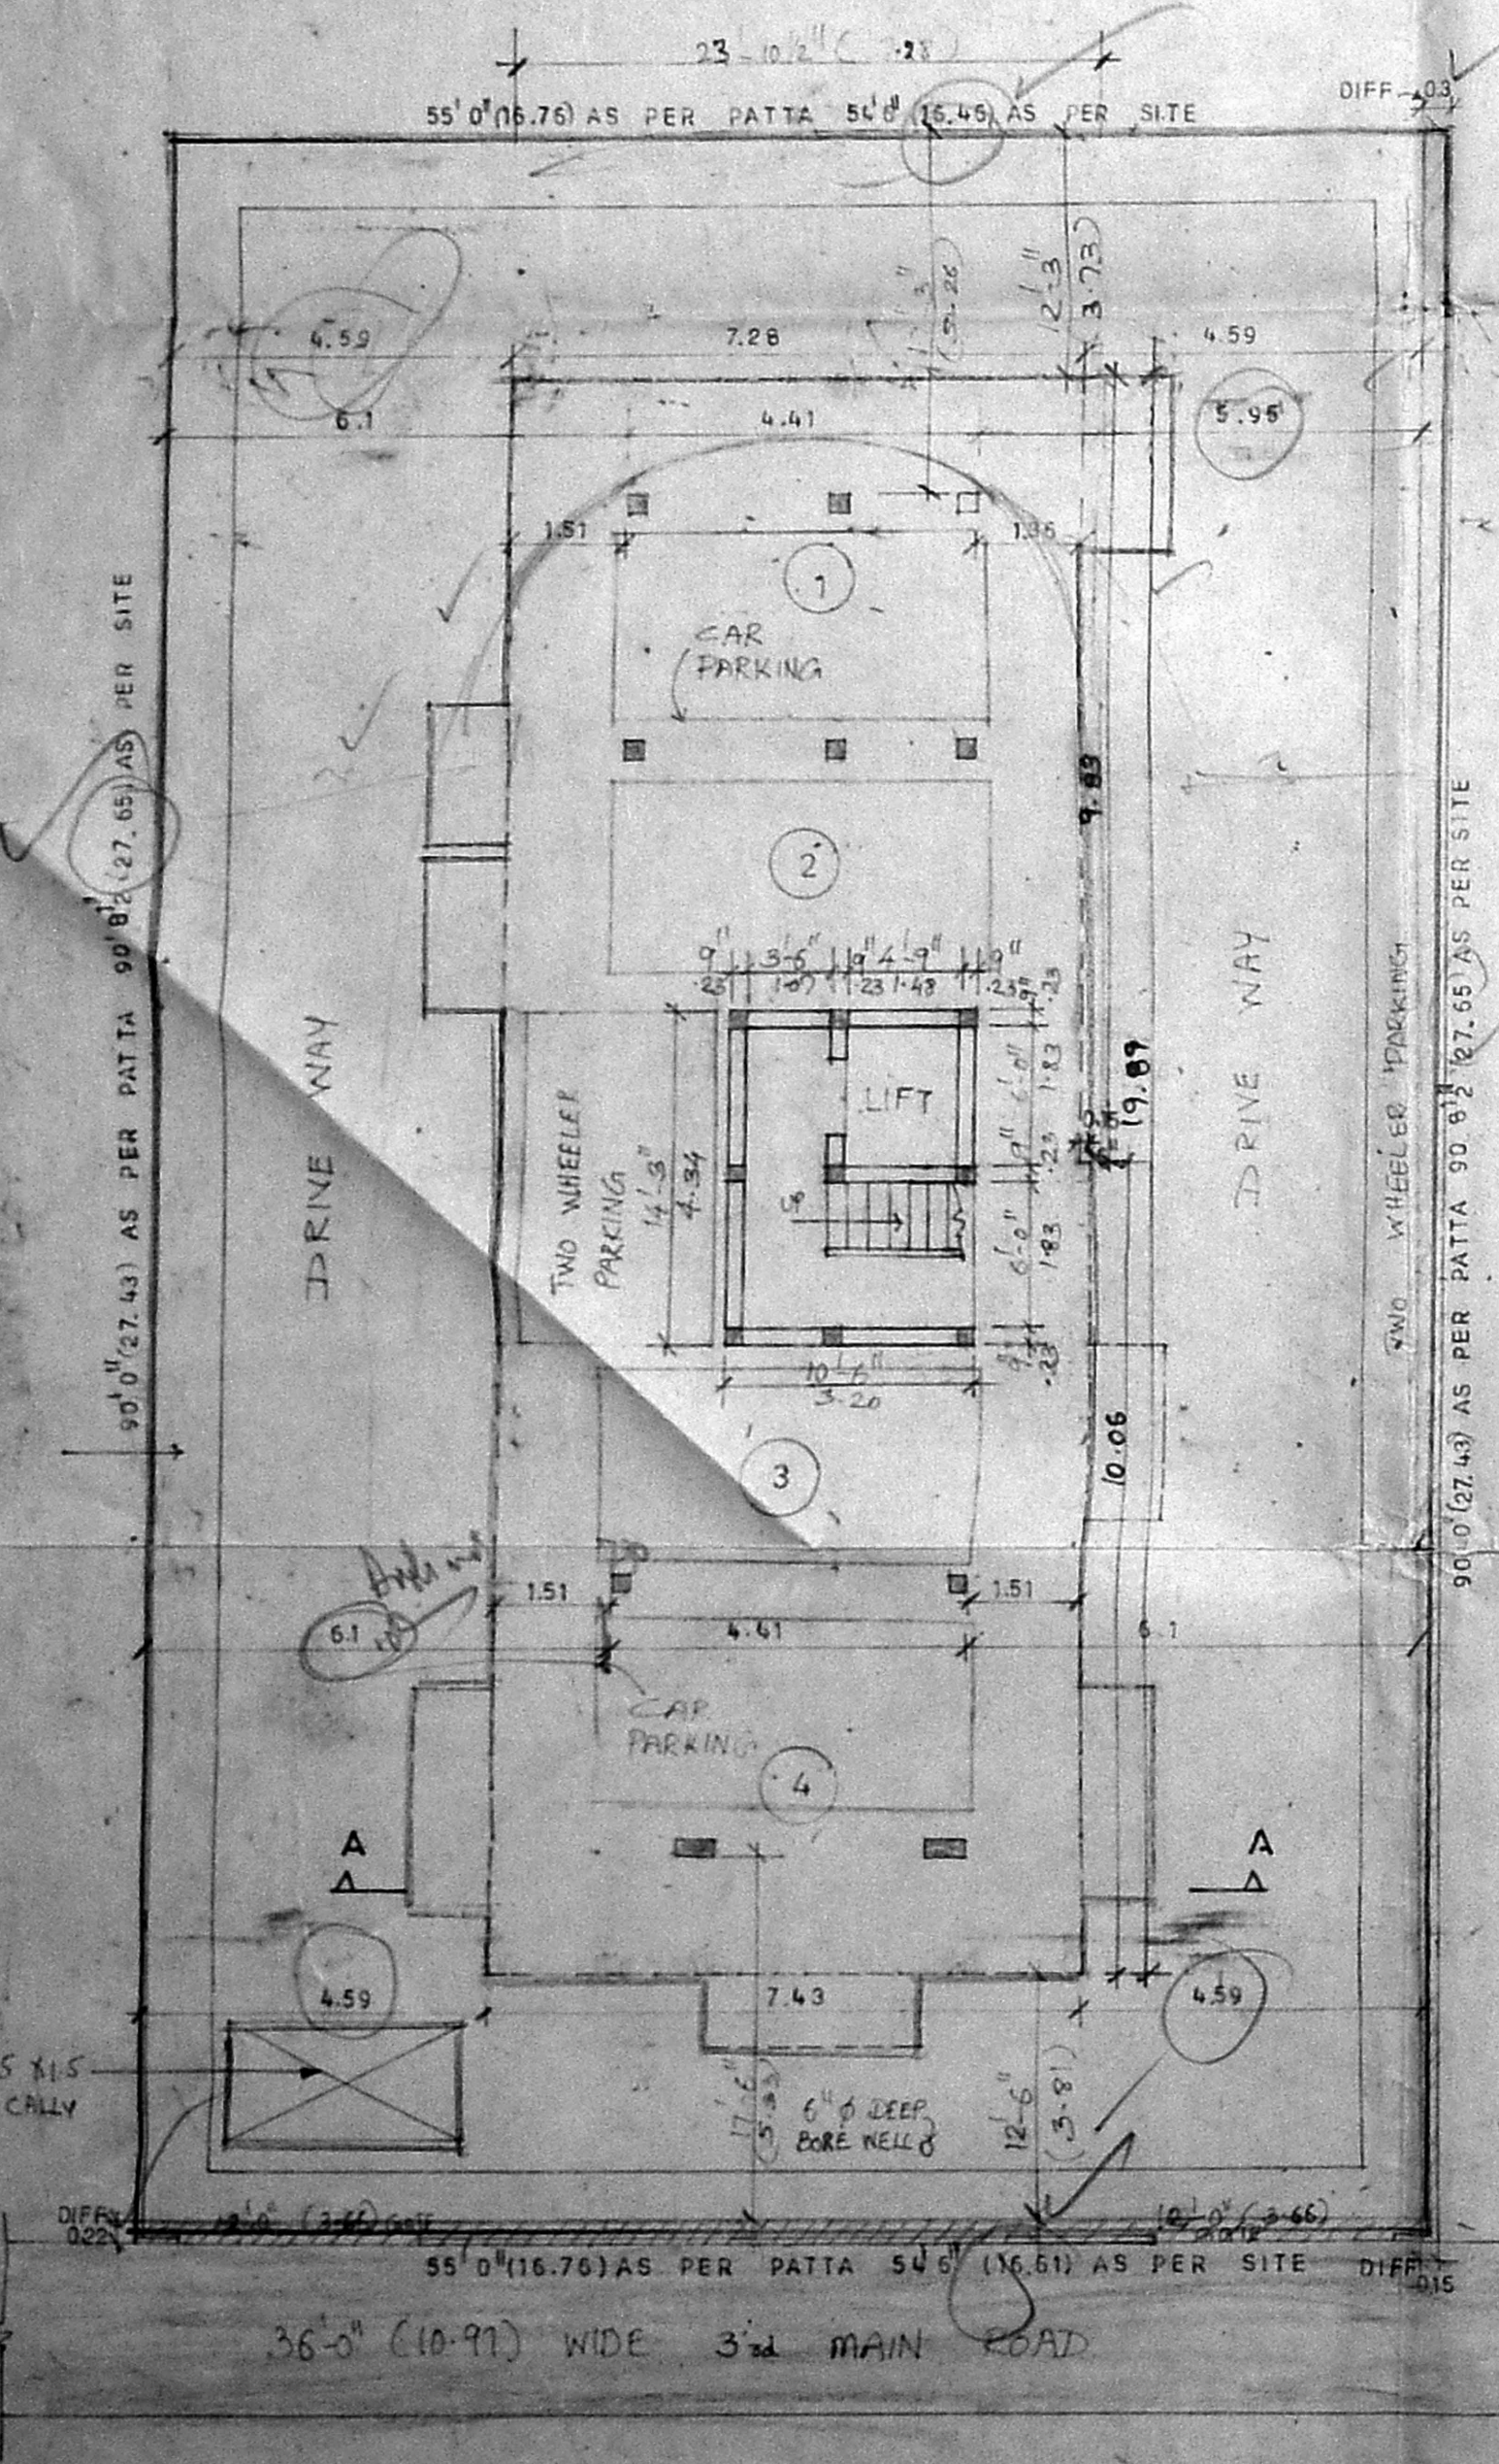

SITE CUM STILT FLOOR PLAN

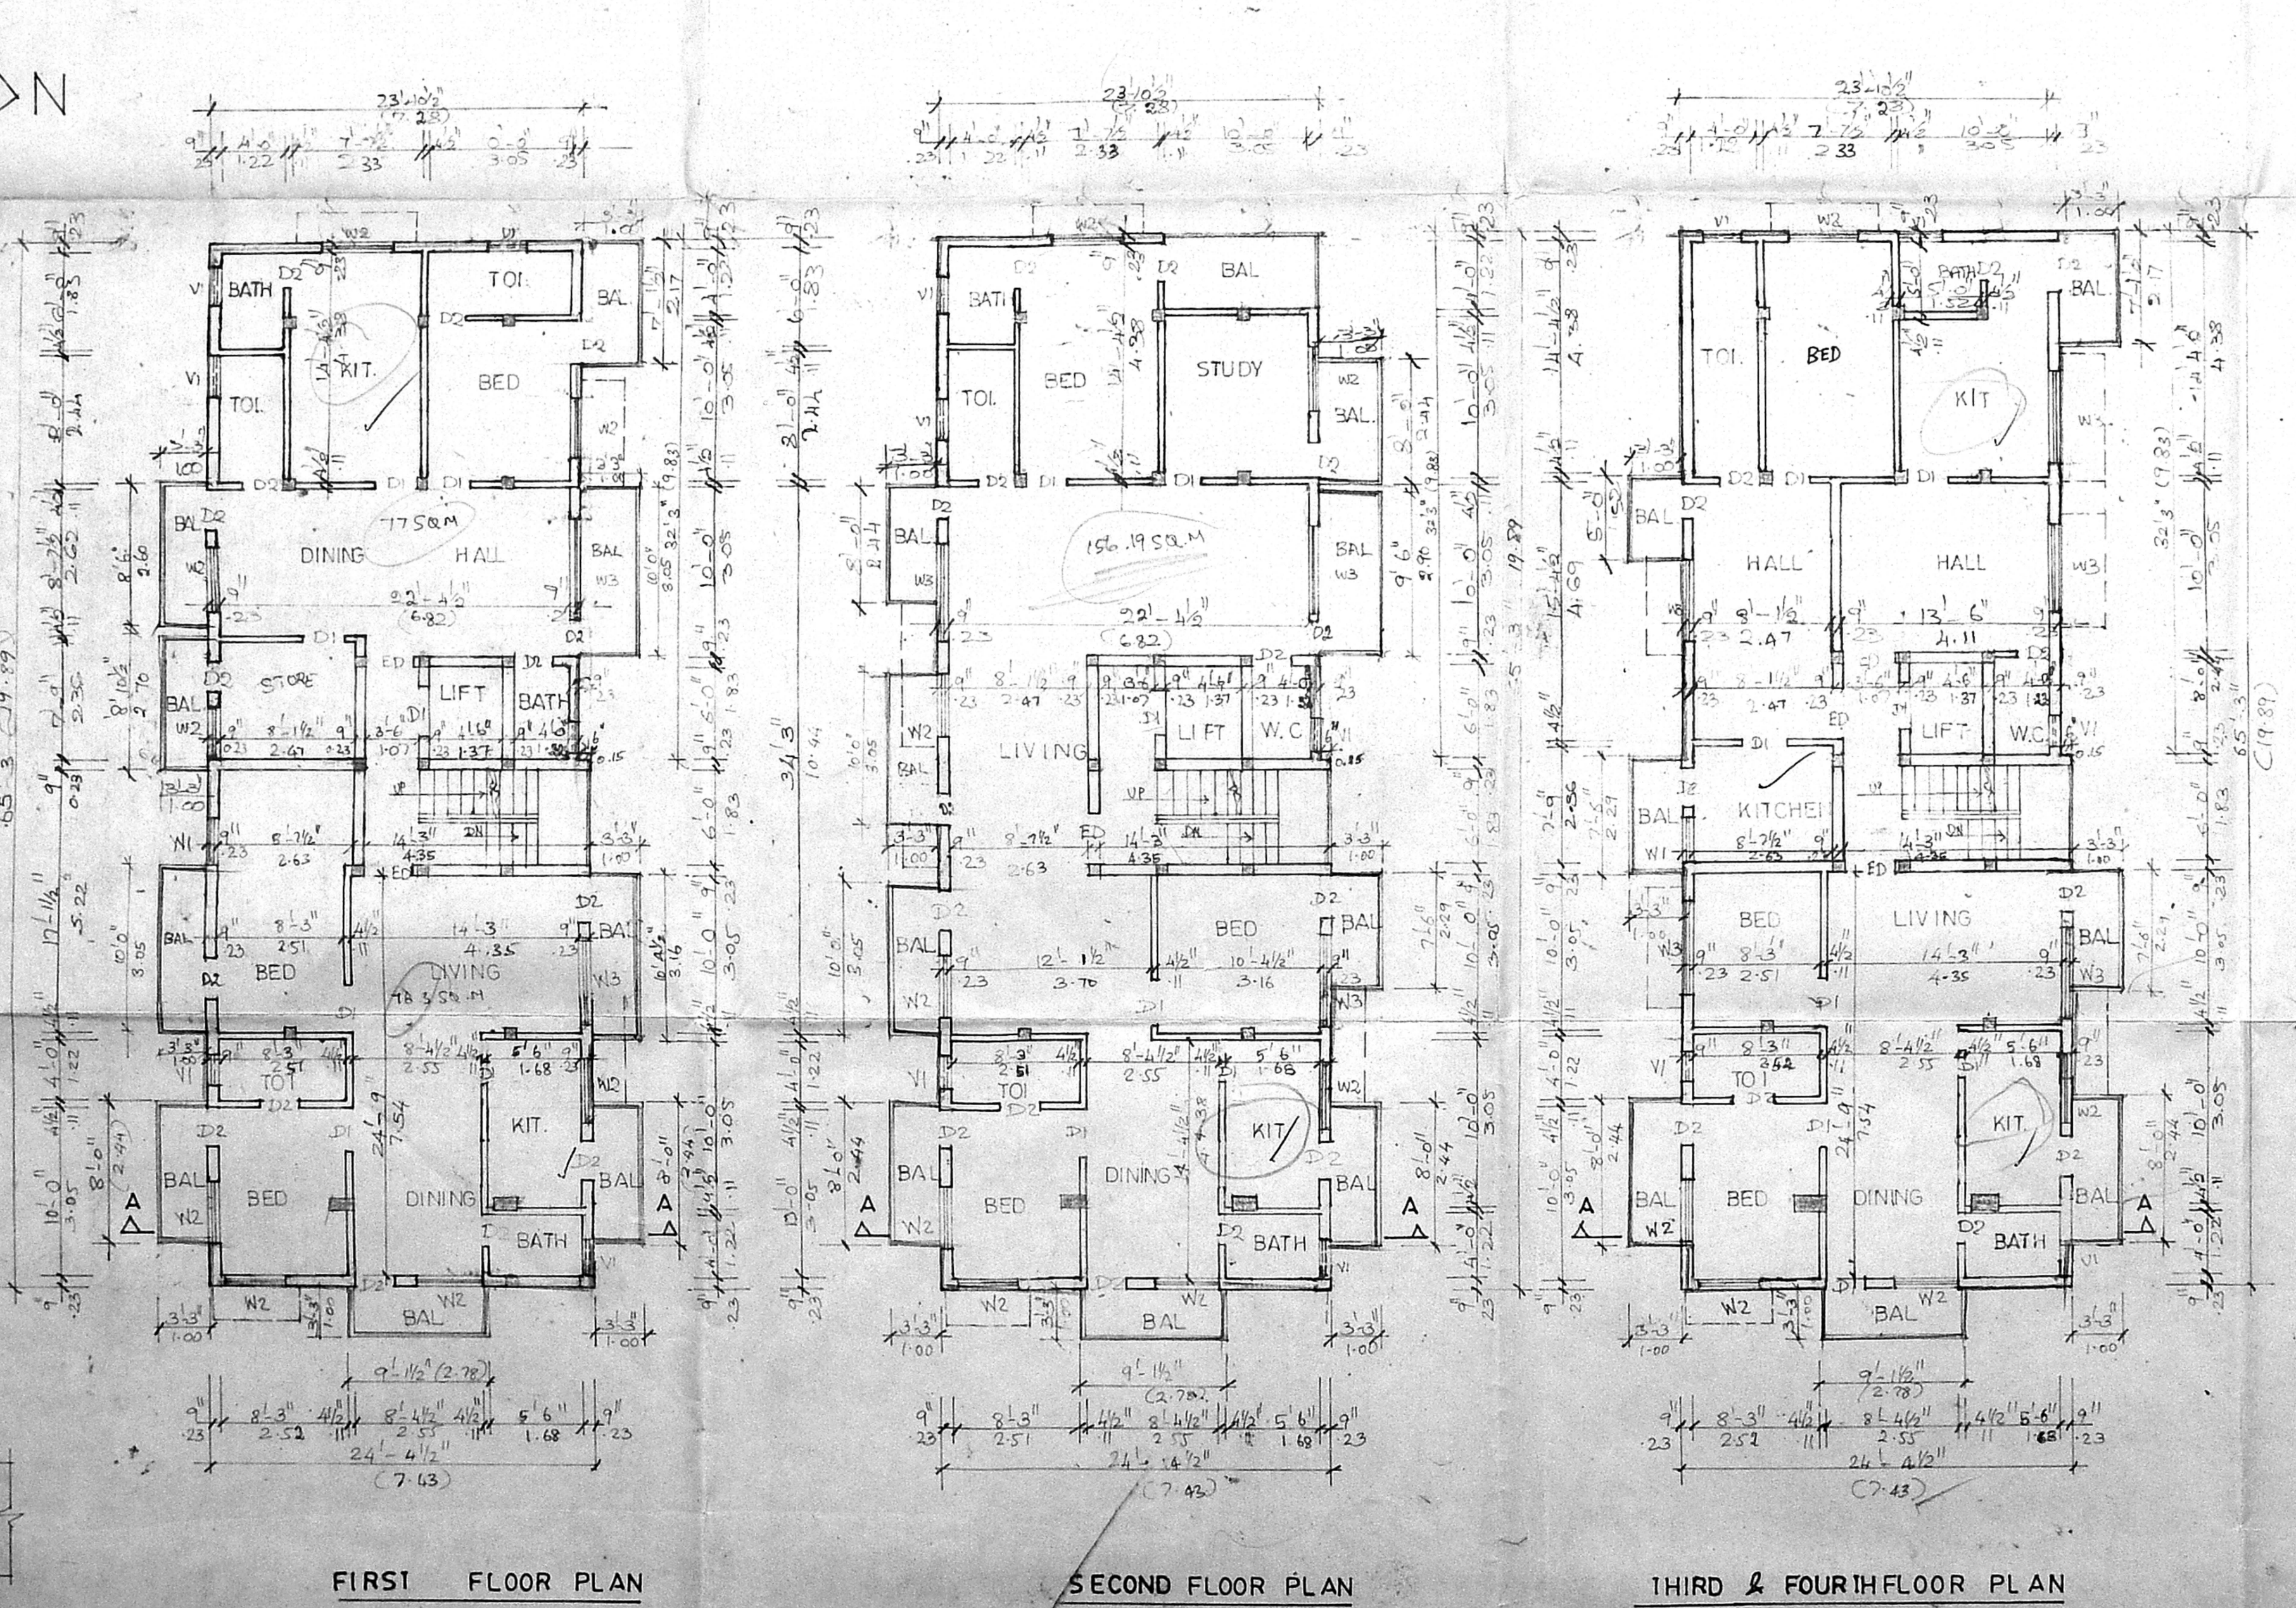

FIRST FLOOR PLAN

SECOND FLOOR PLAN

THIRD & FOURTH FLOOR PLAN

TERRACE FLOOR PLAN

4.34 x 6.57 - 17.83
 2.61
 15.22