

SRP dt 13/12/01

CMDA (B) NO. 1
C.No. B3/29532/01
Asst. Secretary

SCHEDULE
P.A. 2/2/12

D	3.0 x 7.0	W. MAIN DOOR
D1	3.0 x 7.0	T.W. FLUSH DOOR
D2	2.6 x 7.0	- DO -
W	6.0 x 11.0	GLAZED WINDOW
W1	4.0 x 4.0	- DO -
W2	3.0 x 4.0	- DO -
K1W	4.0 x 5.0	KITCHEN WINDOW
V	2.0 x 2.0	T.W. VENTILATOR

REFERENCE
PROPOSED
ROAD
BOUNDARY LINE

STATEMENT OF AREA

GROUND FLOOR	1345.5	± 125.0
FIRST FLOOR	1567.0	± 145.0
SECOND FLOOR	1567.0	± 145.0
TOTAL AREA	4479.5	± 415.0
PLOT AREA	3680	± 342.0
P.S.T	1.2	
PLOT COVERAGE	36%	

PROPOSED RESIDENTIAL BUILDING IN PLOT No A1 132,
7th MAIN ROAD, ANNA NAGAR,
CHENNAI - 600 040
T.S. NO: 229/PART BLOCK I-C OF
NADUVAKKARAI VILLAGE


SCALE 1" = 8' 0" (1:24)

OWNER
For CAUVERY PROPERTIES PRIVATE LTD.
Director


SURVEYOR
M. VENKATESAN, B.Arch., ALLA
REGISTERED ARCHITECT
Licenced Surveyor A/8591 CA/78/4834
4/81, KAMARAJ SALAI
R.A. PURAM, CHENNAI-600 028.

ARCHITECTS
P.H. 461521

ELVEE CONSULTANTS
R. A. PURAM, CHENNAI 600 028

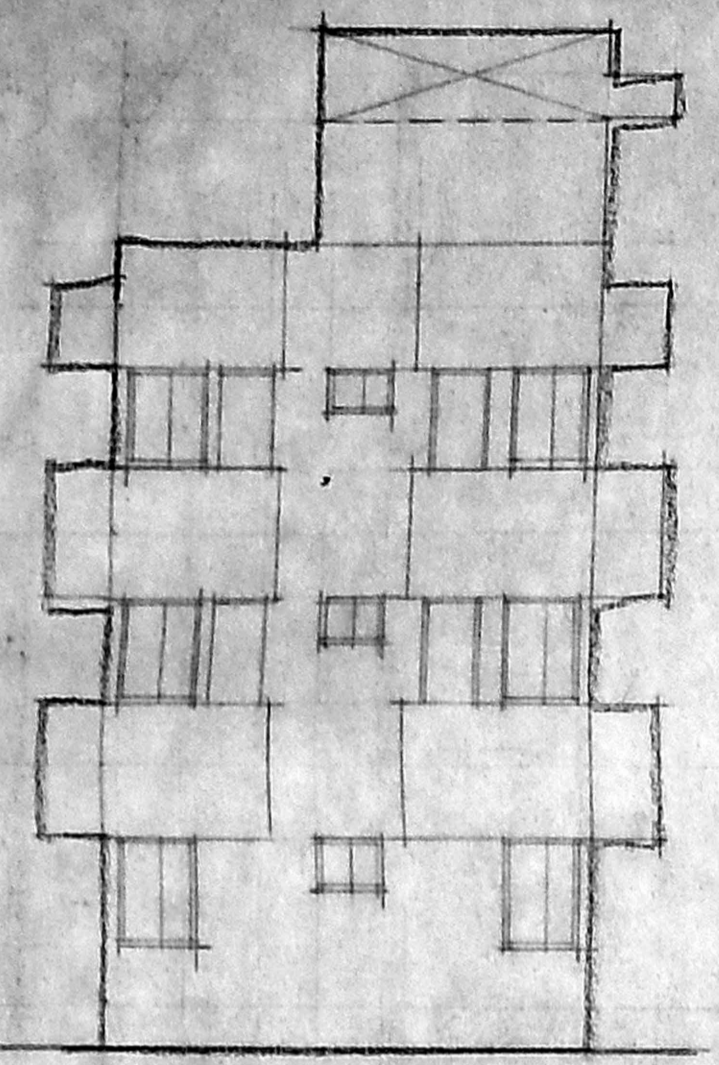


FRONT ELEVATION

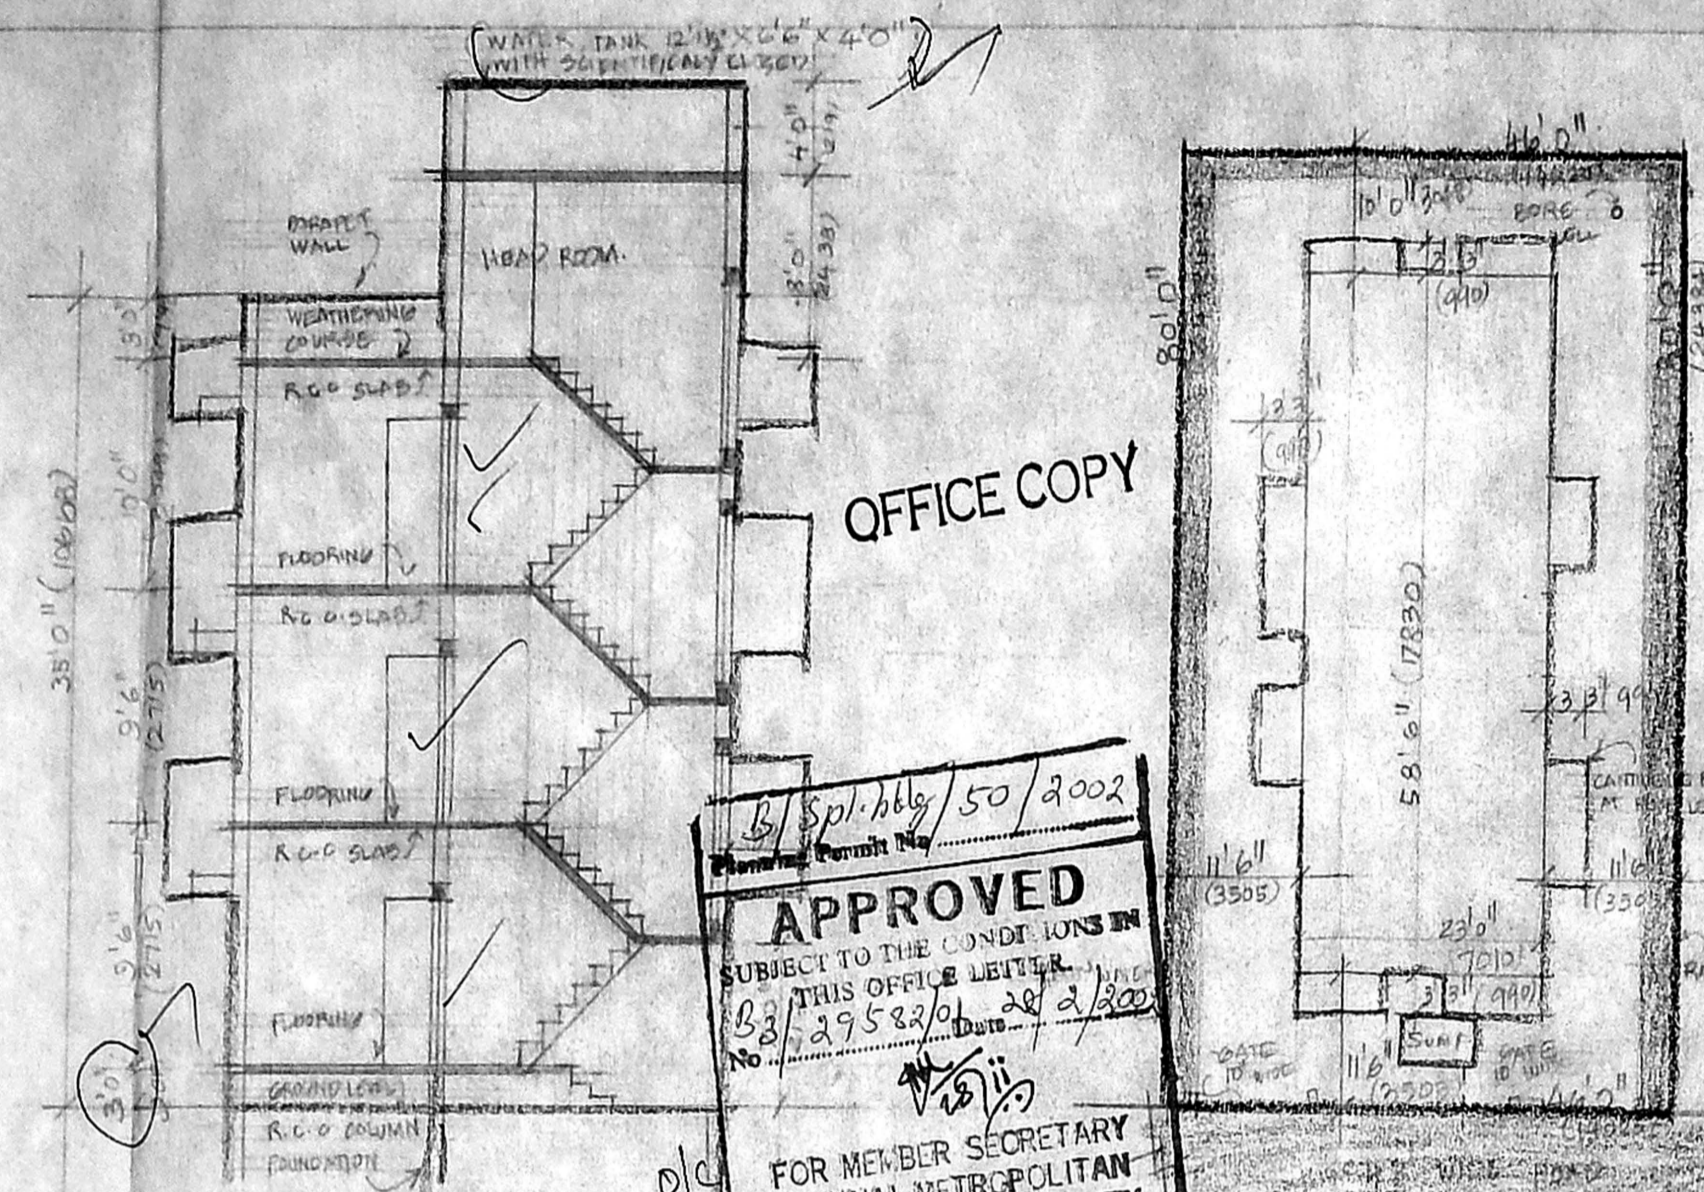


SECTION 1-2


APPROVED
SUBJECT TO THE CONDITIONS IN THIS OFFICE LETTER
No. B3/29532/01 dt 2/2/12
FOR MEMBER SECRETARY
CHENNAI METROPOLITAN
DEVELOPMENT AUTHORITY
CHENNAI-600 008.

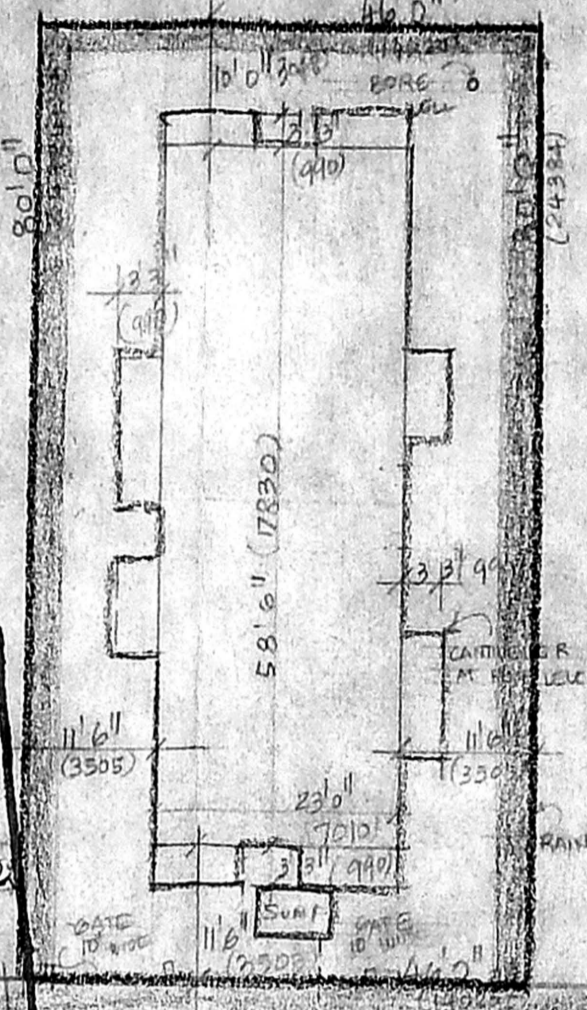


SITE PLAN
SCALE 1" = 100'

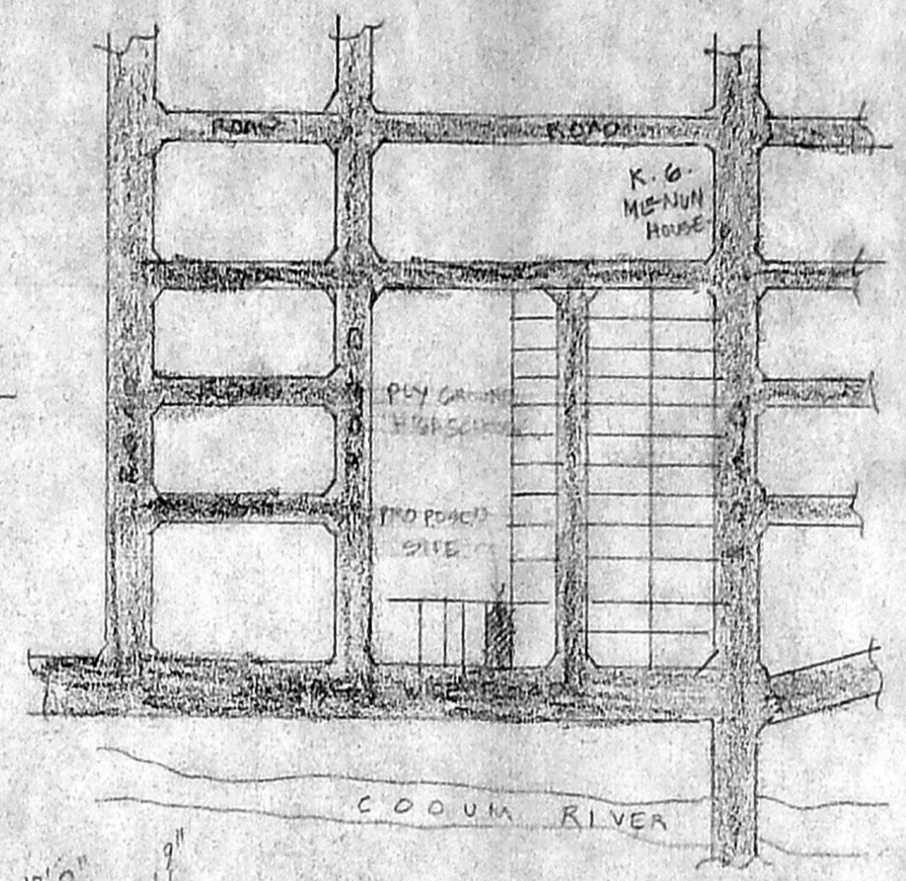


KEY PLAN
NOT TO SCALE

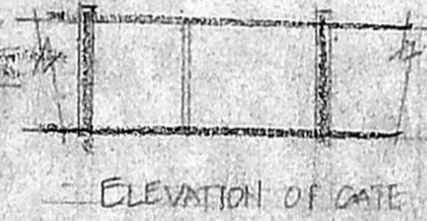


ELEVATION OF GATE

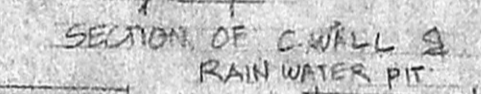


SECTION OF C.WALL & RAIN WATER PIT

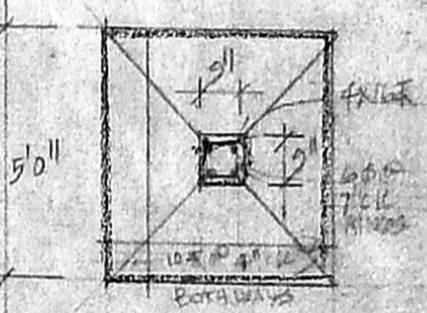


PLAN OF R.C.C. COLUMN

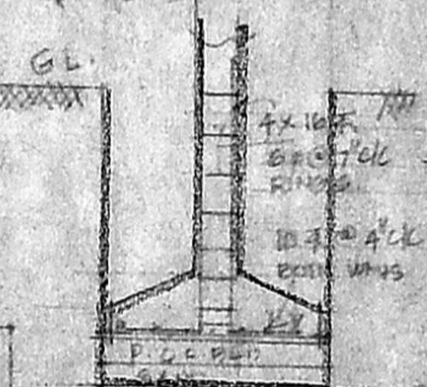


SECTION OF R.C.C. COLUMN

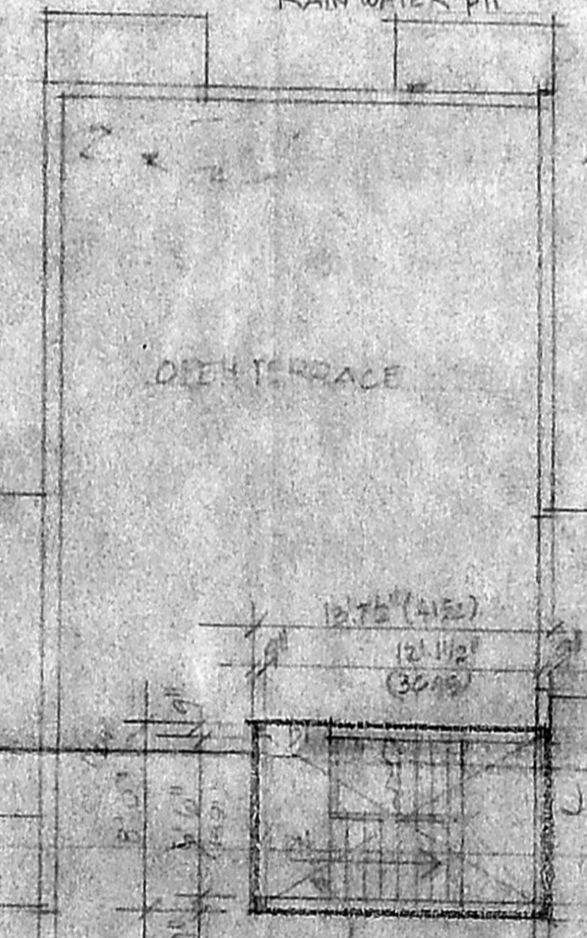


TERRACE PLAN

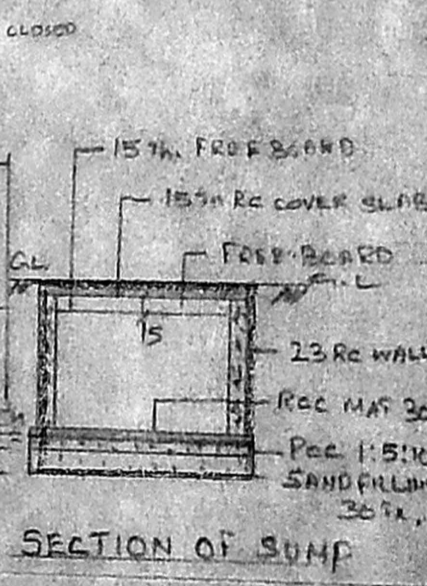


SECTION OF SUMP

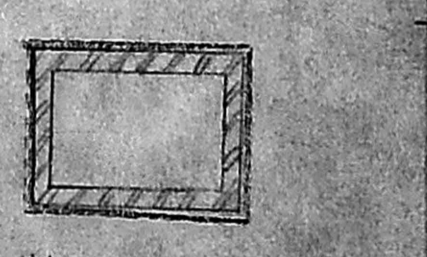


PLAN OF SUMP
(CAPACITY 5000 LIT.)

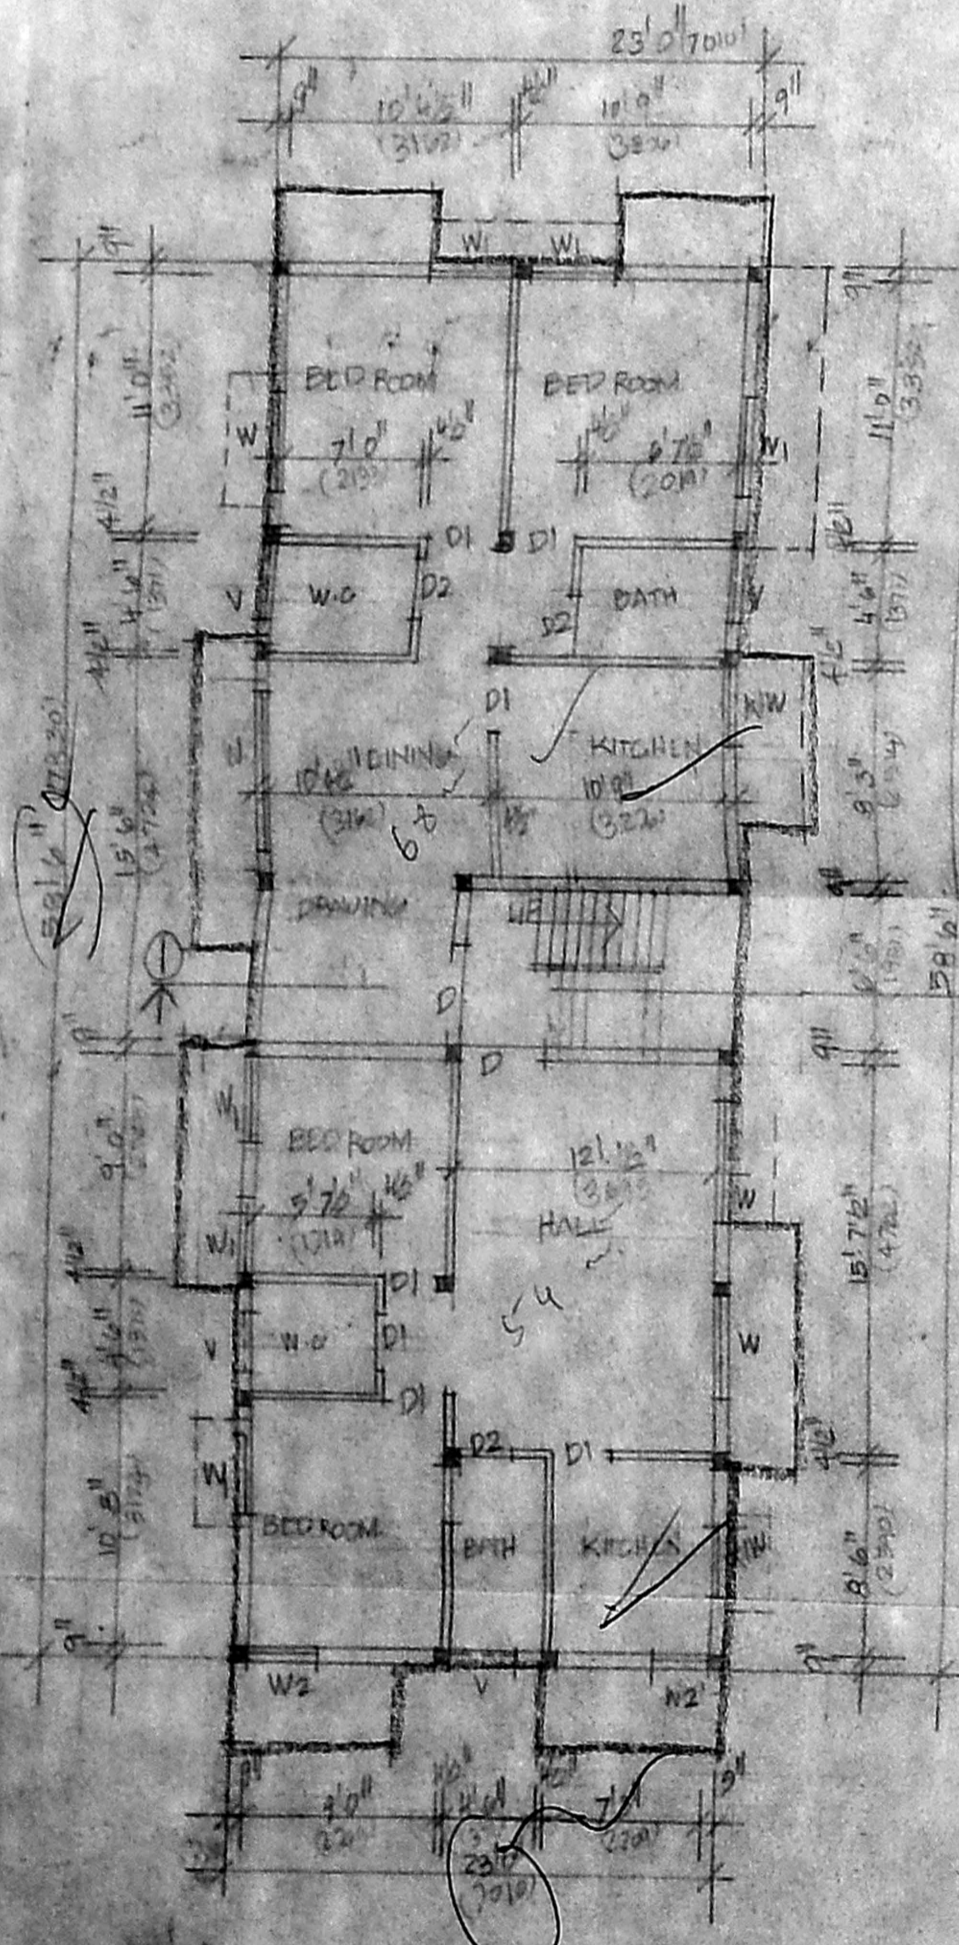

GROUND FLOOR PLAN

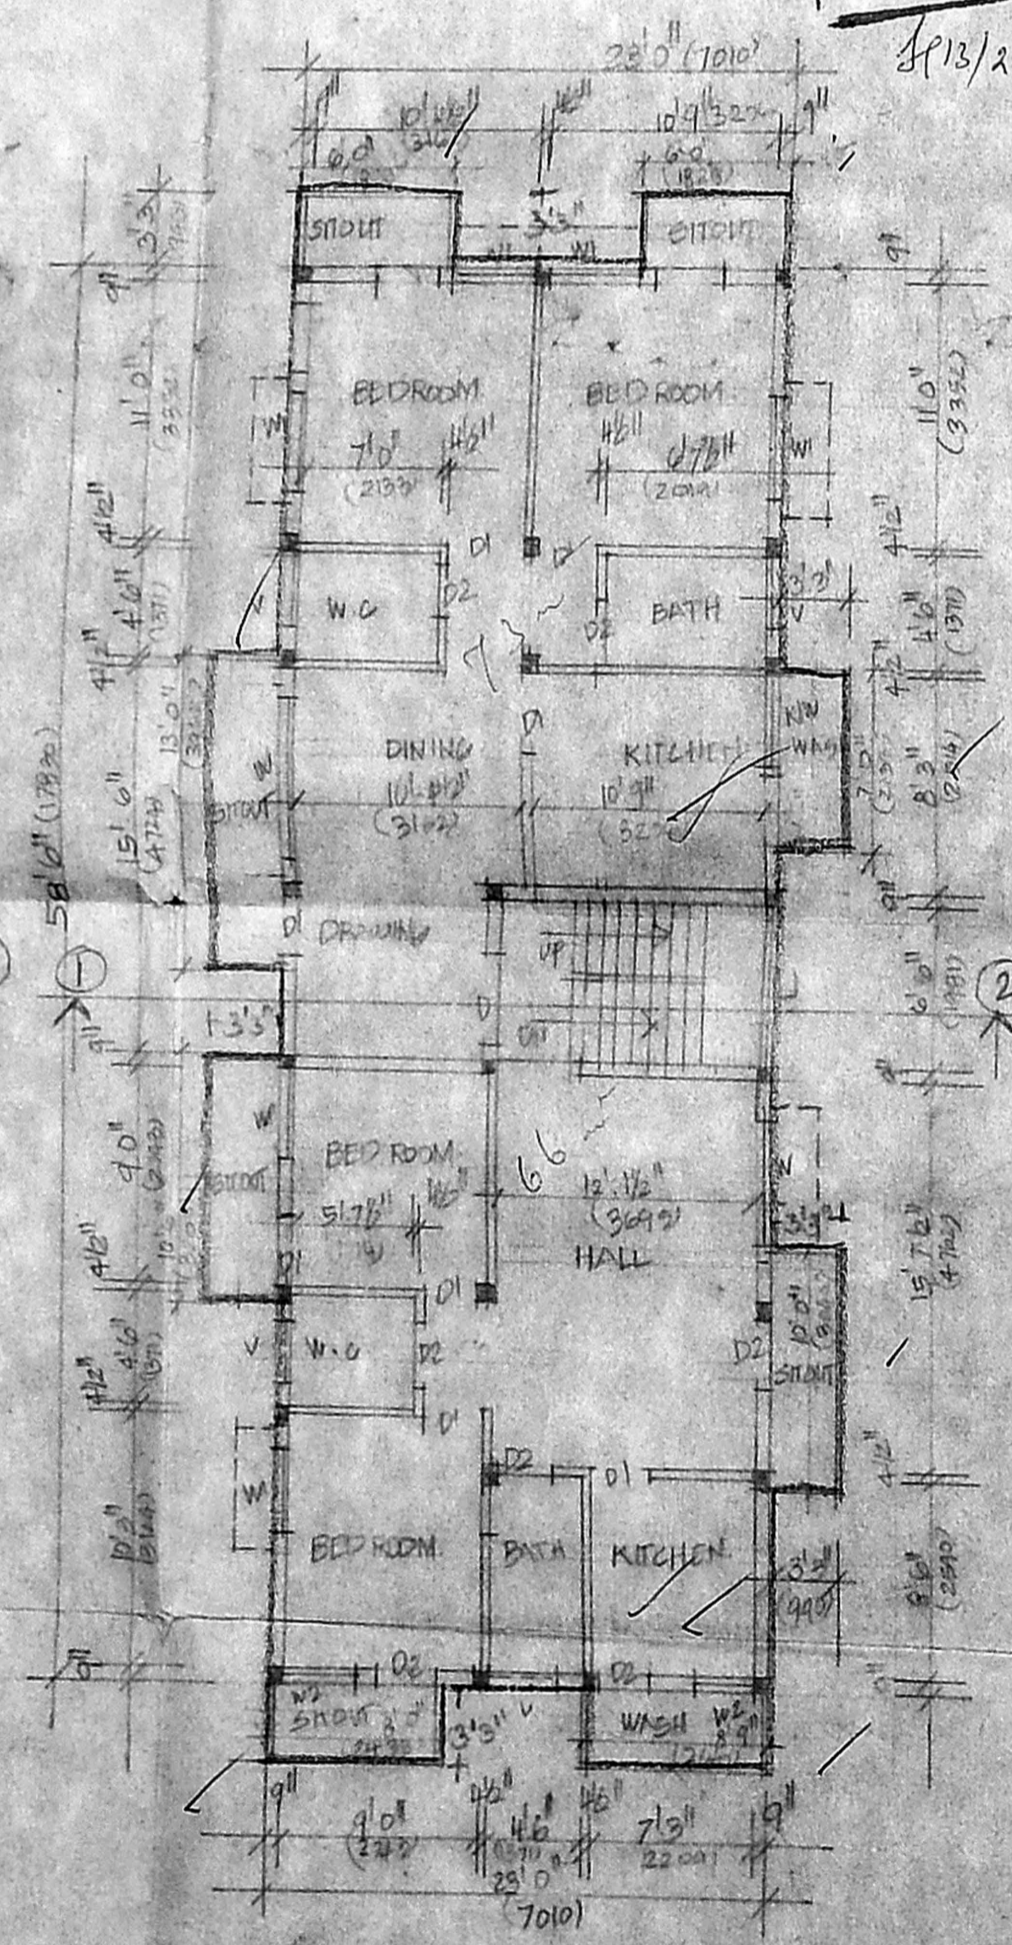

FIRST FLOOR PLAN

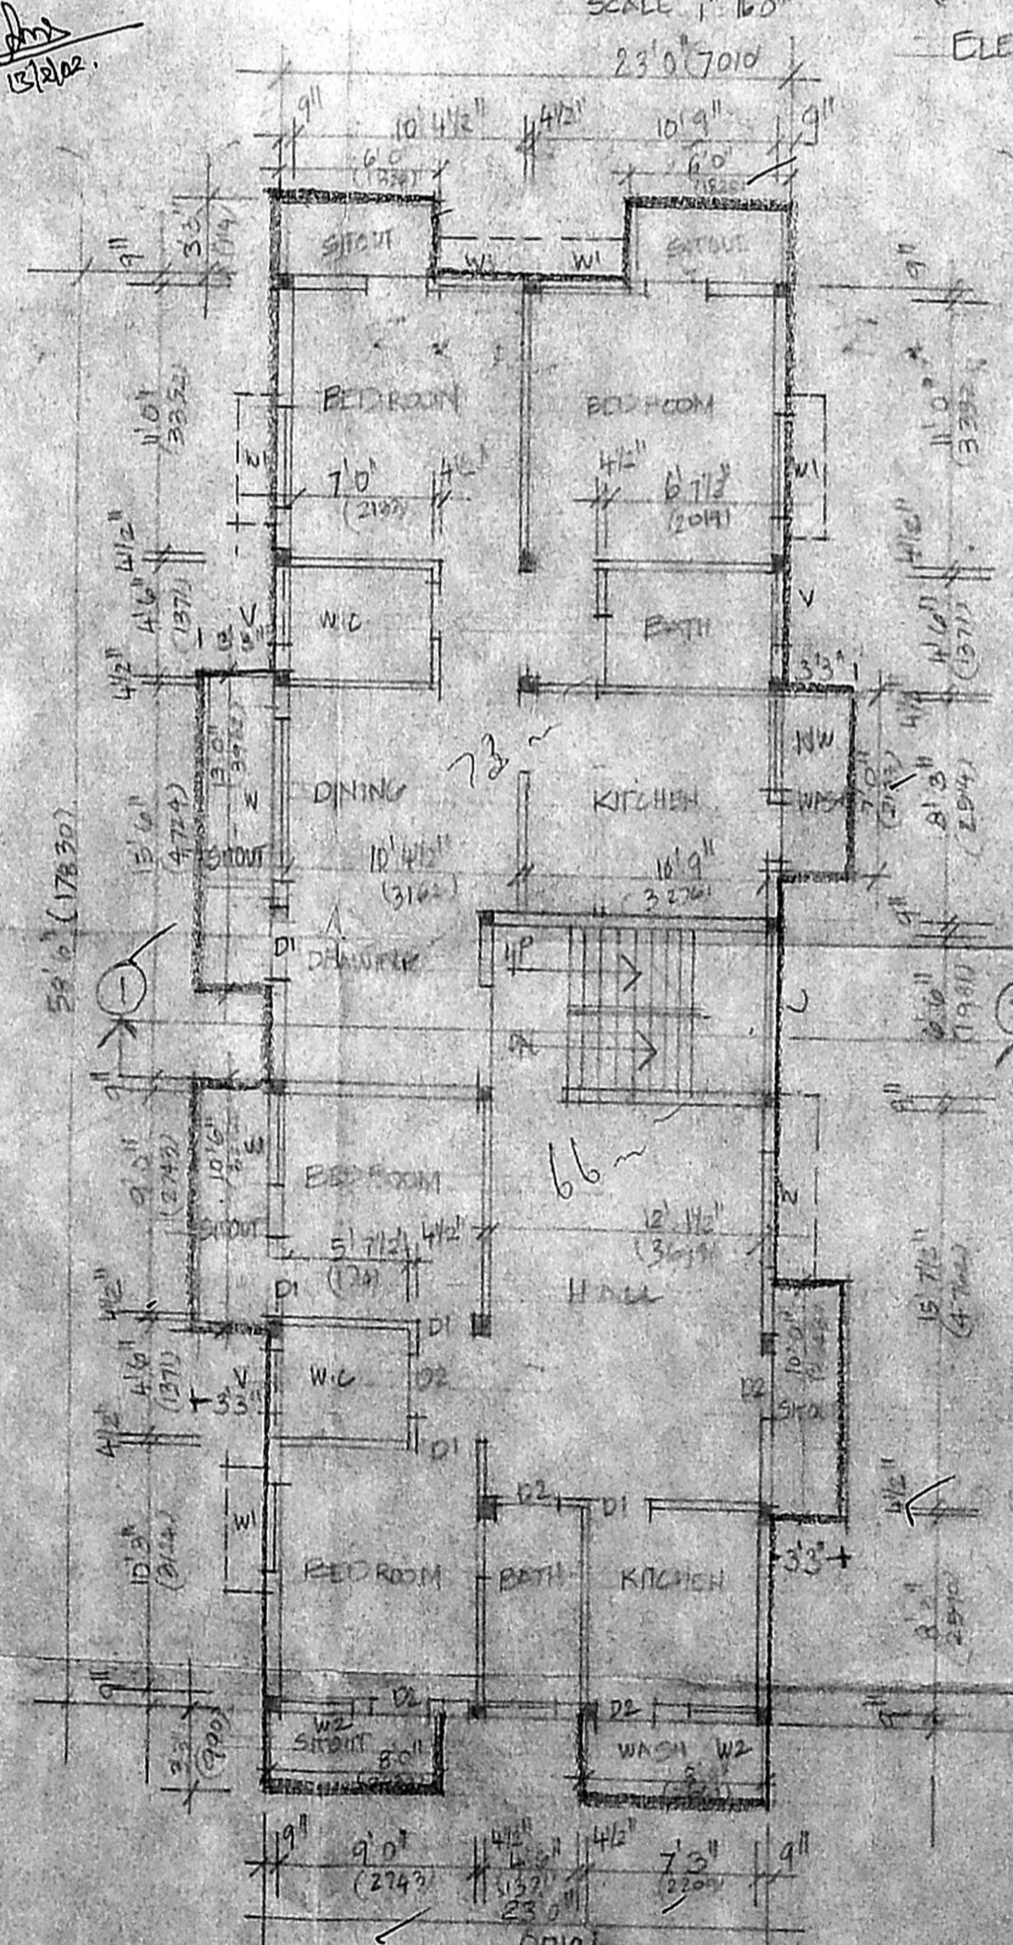

SECOND FLOOR PLAN

