



ELEVATION


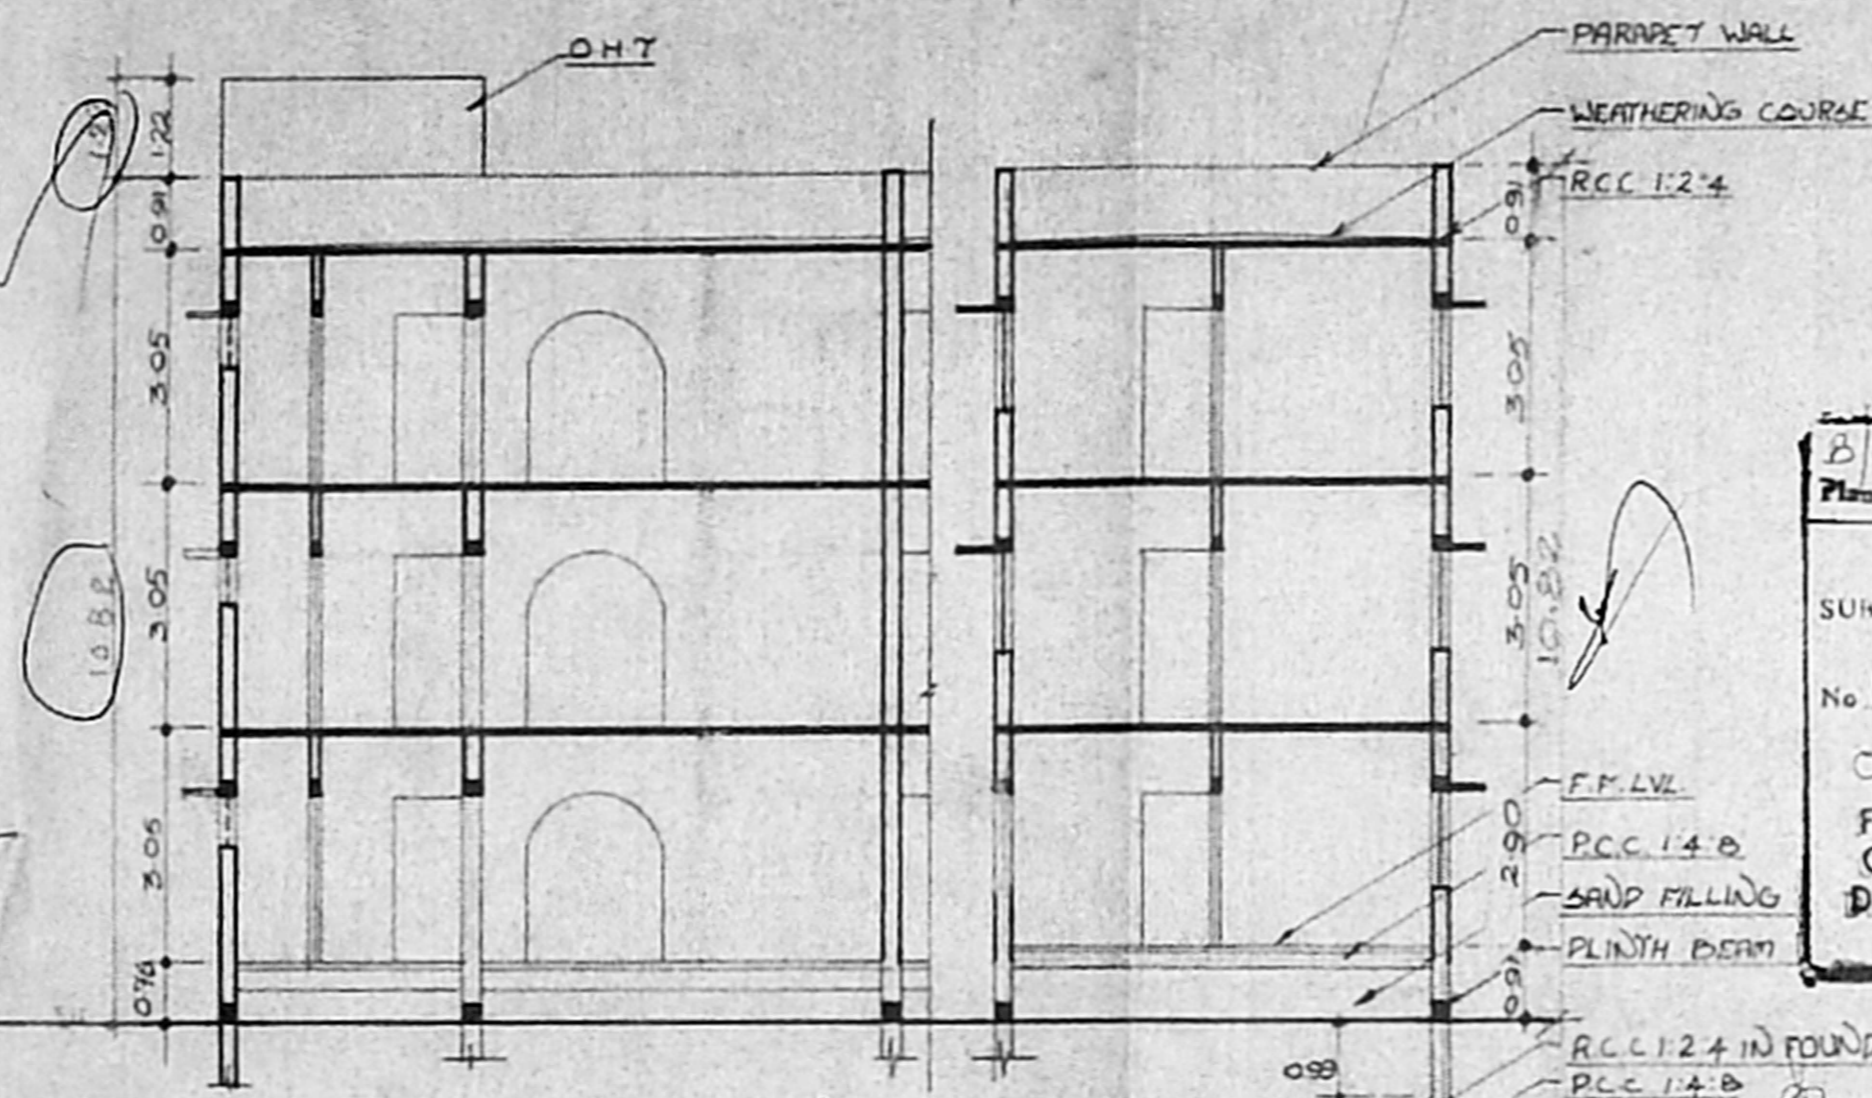


SECTION ON 'PR'


B/SP-Bldg 64 2004  
 Planning Permit No.  
**APPROVED**  
 SUBJECT TO THE CONDITIONS IN  
 THIS OFFICE LETTER.  
 No. B3/32622/01 Date: 25-2-02  
 O/c P. J. Praban  
 FOR MEMBER SECRETARY  
 CHENNAI METROPOLITAN  
 DEVELOPMENT AUTHORITY  
 CHENNAI-600 008.

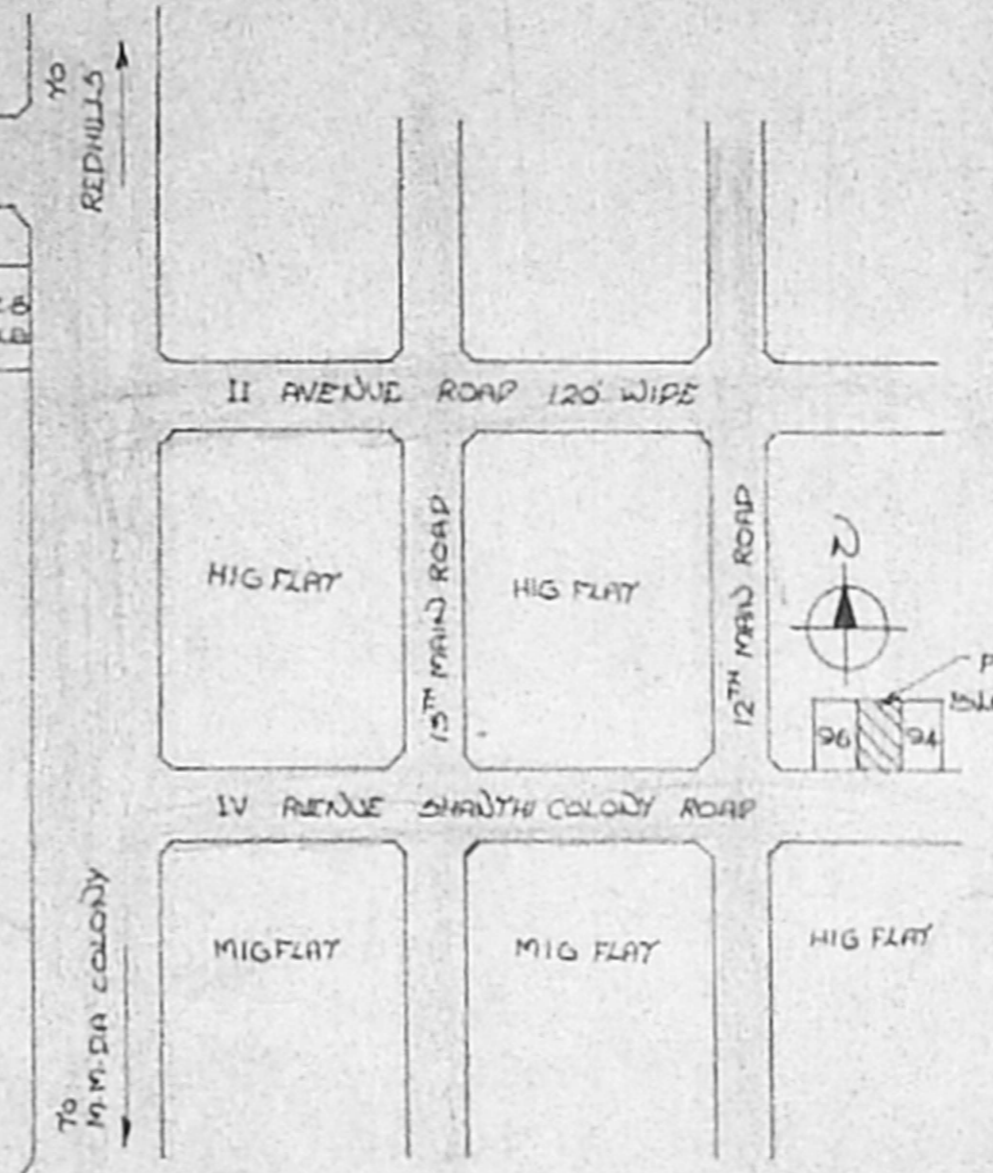


KEY PLAN [N.T.S.]

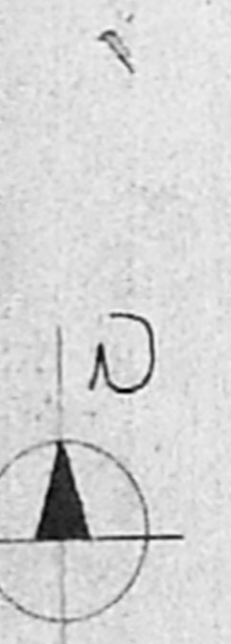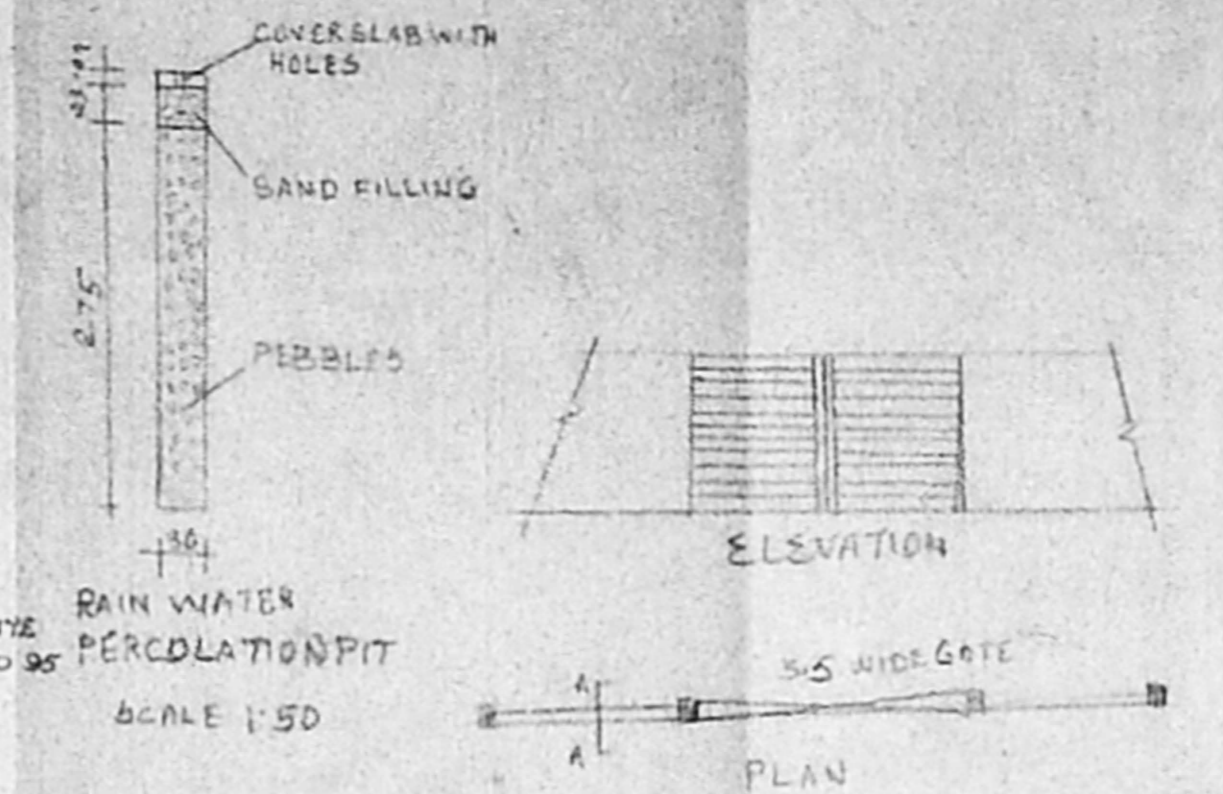


RAIN WATER PERCOLATION PIT  
 SCALE 1:50  
 ELEVATION  
 PLAN  
 COMPART WALL DETAILS

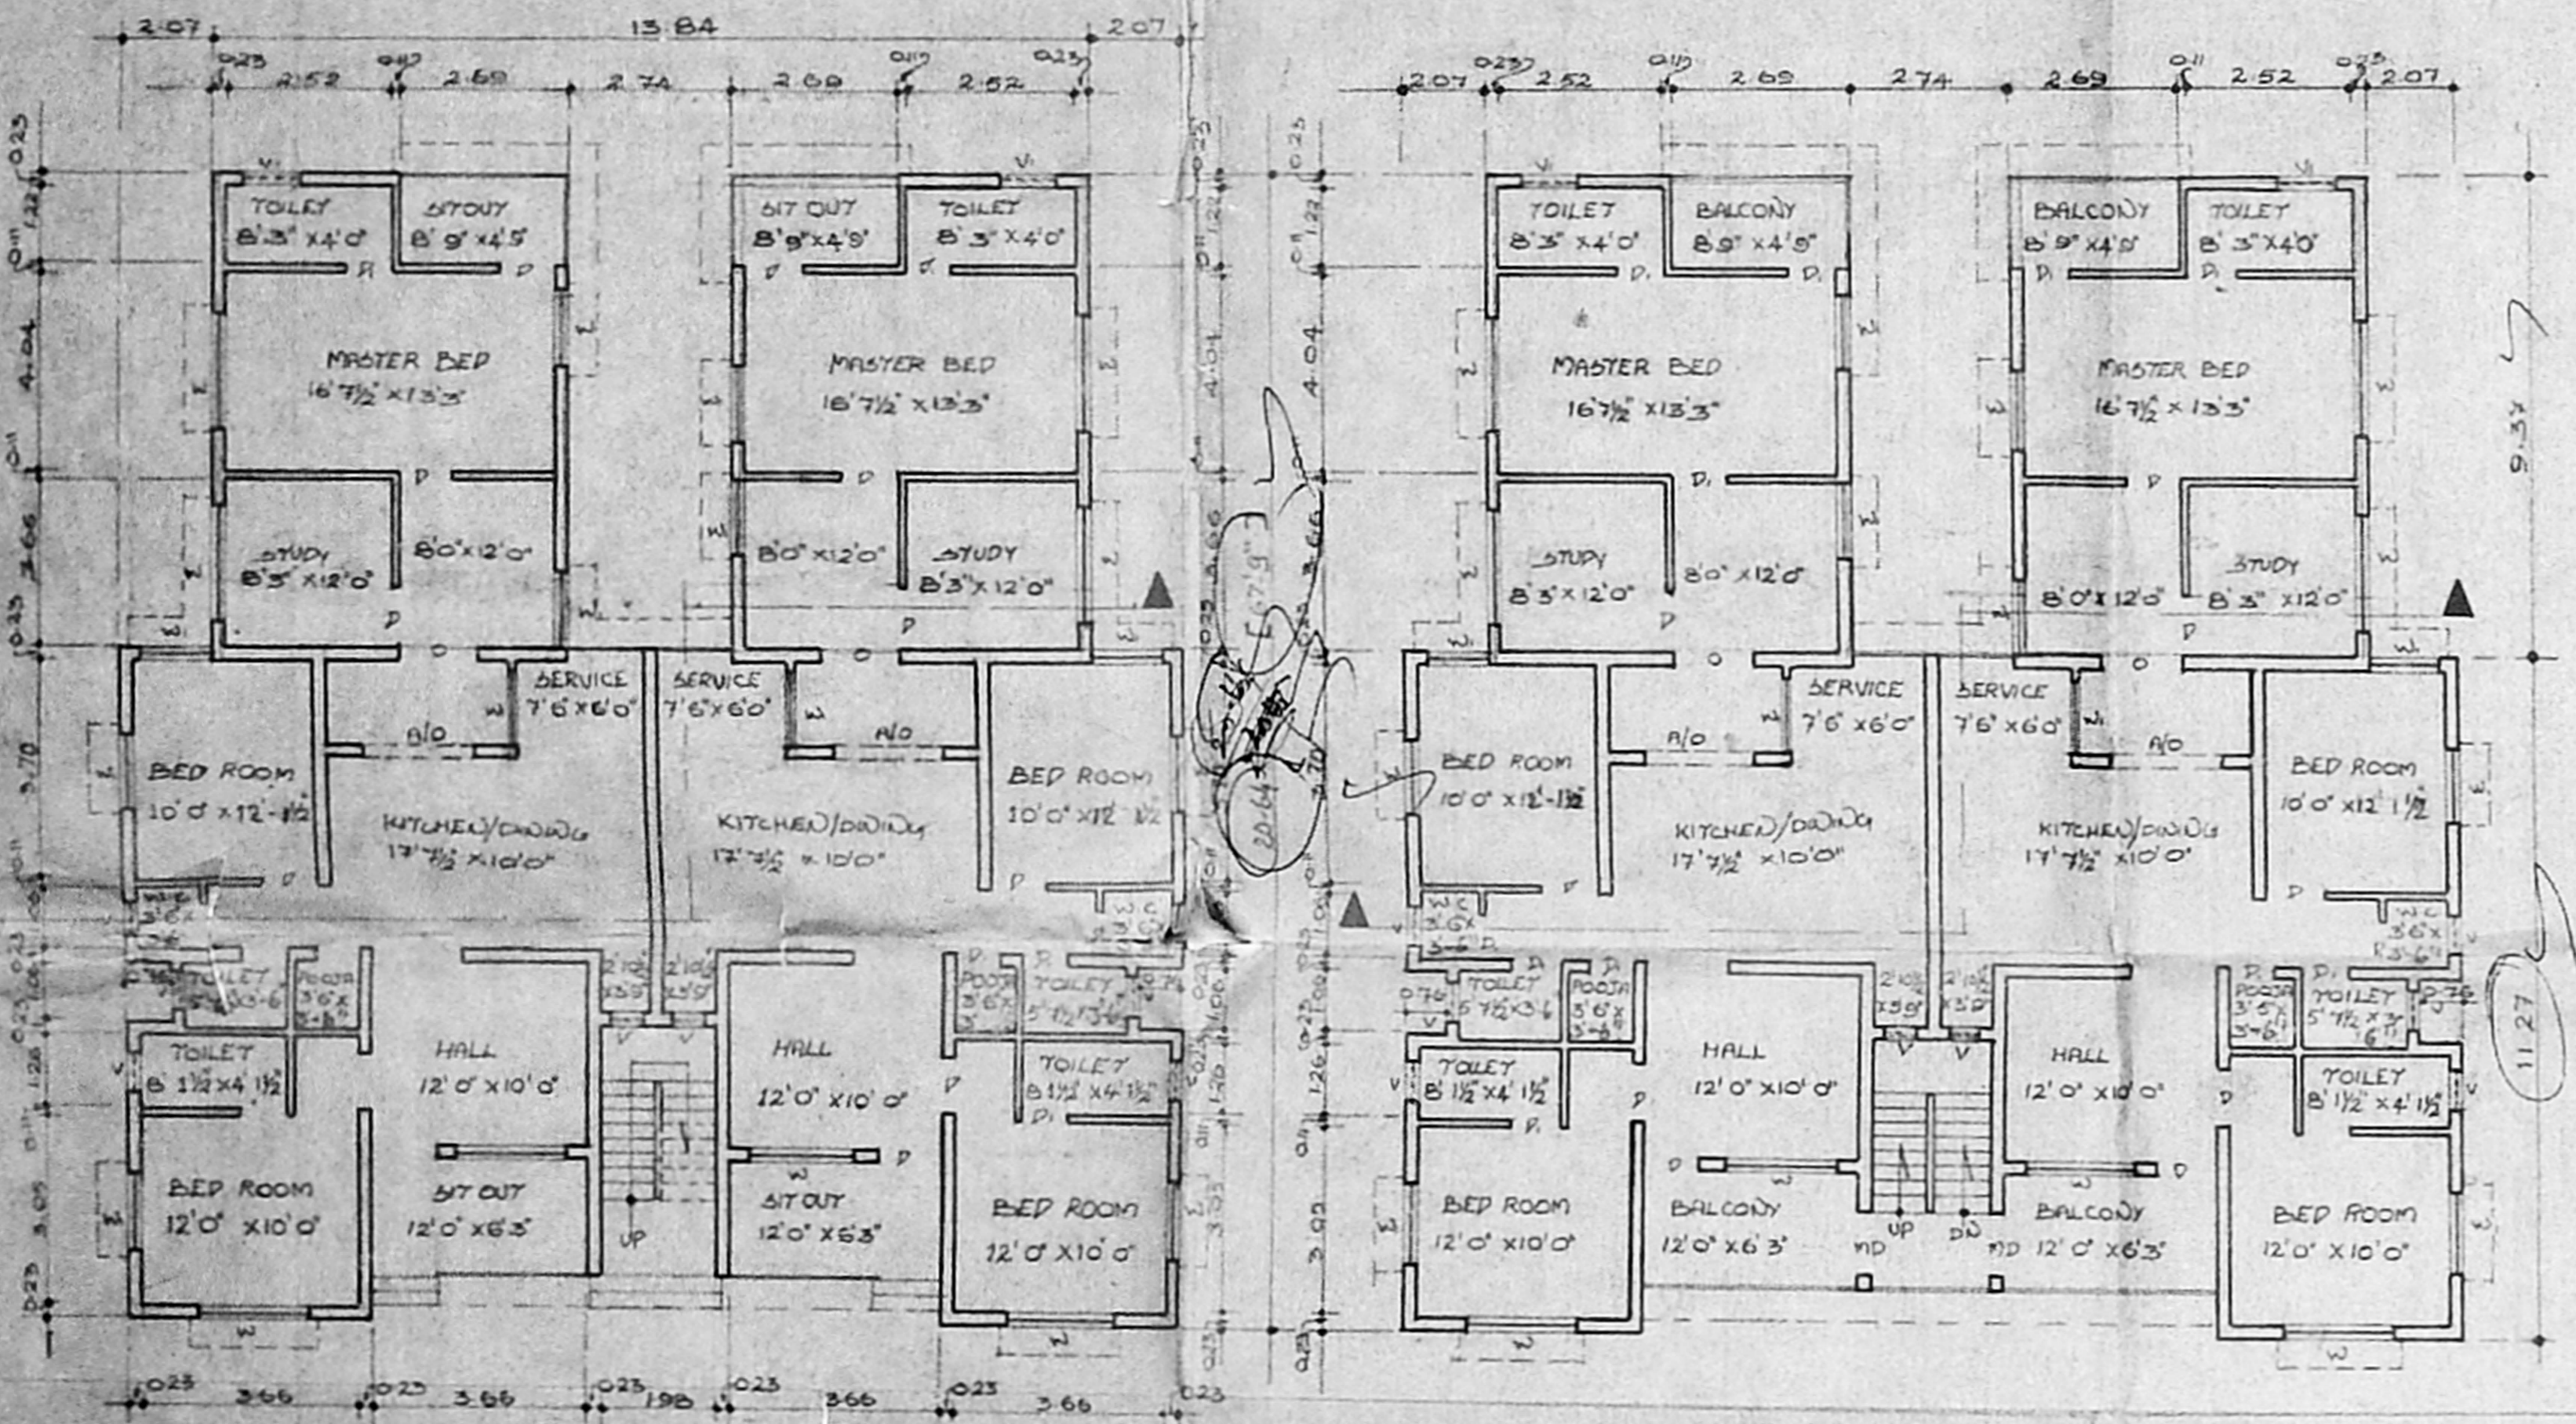


GROUND FLOOR PLAN

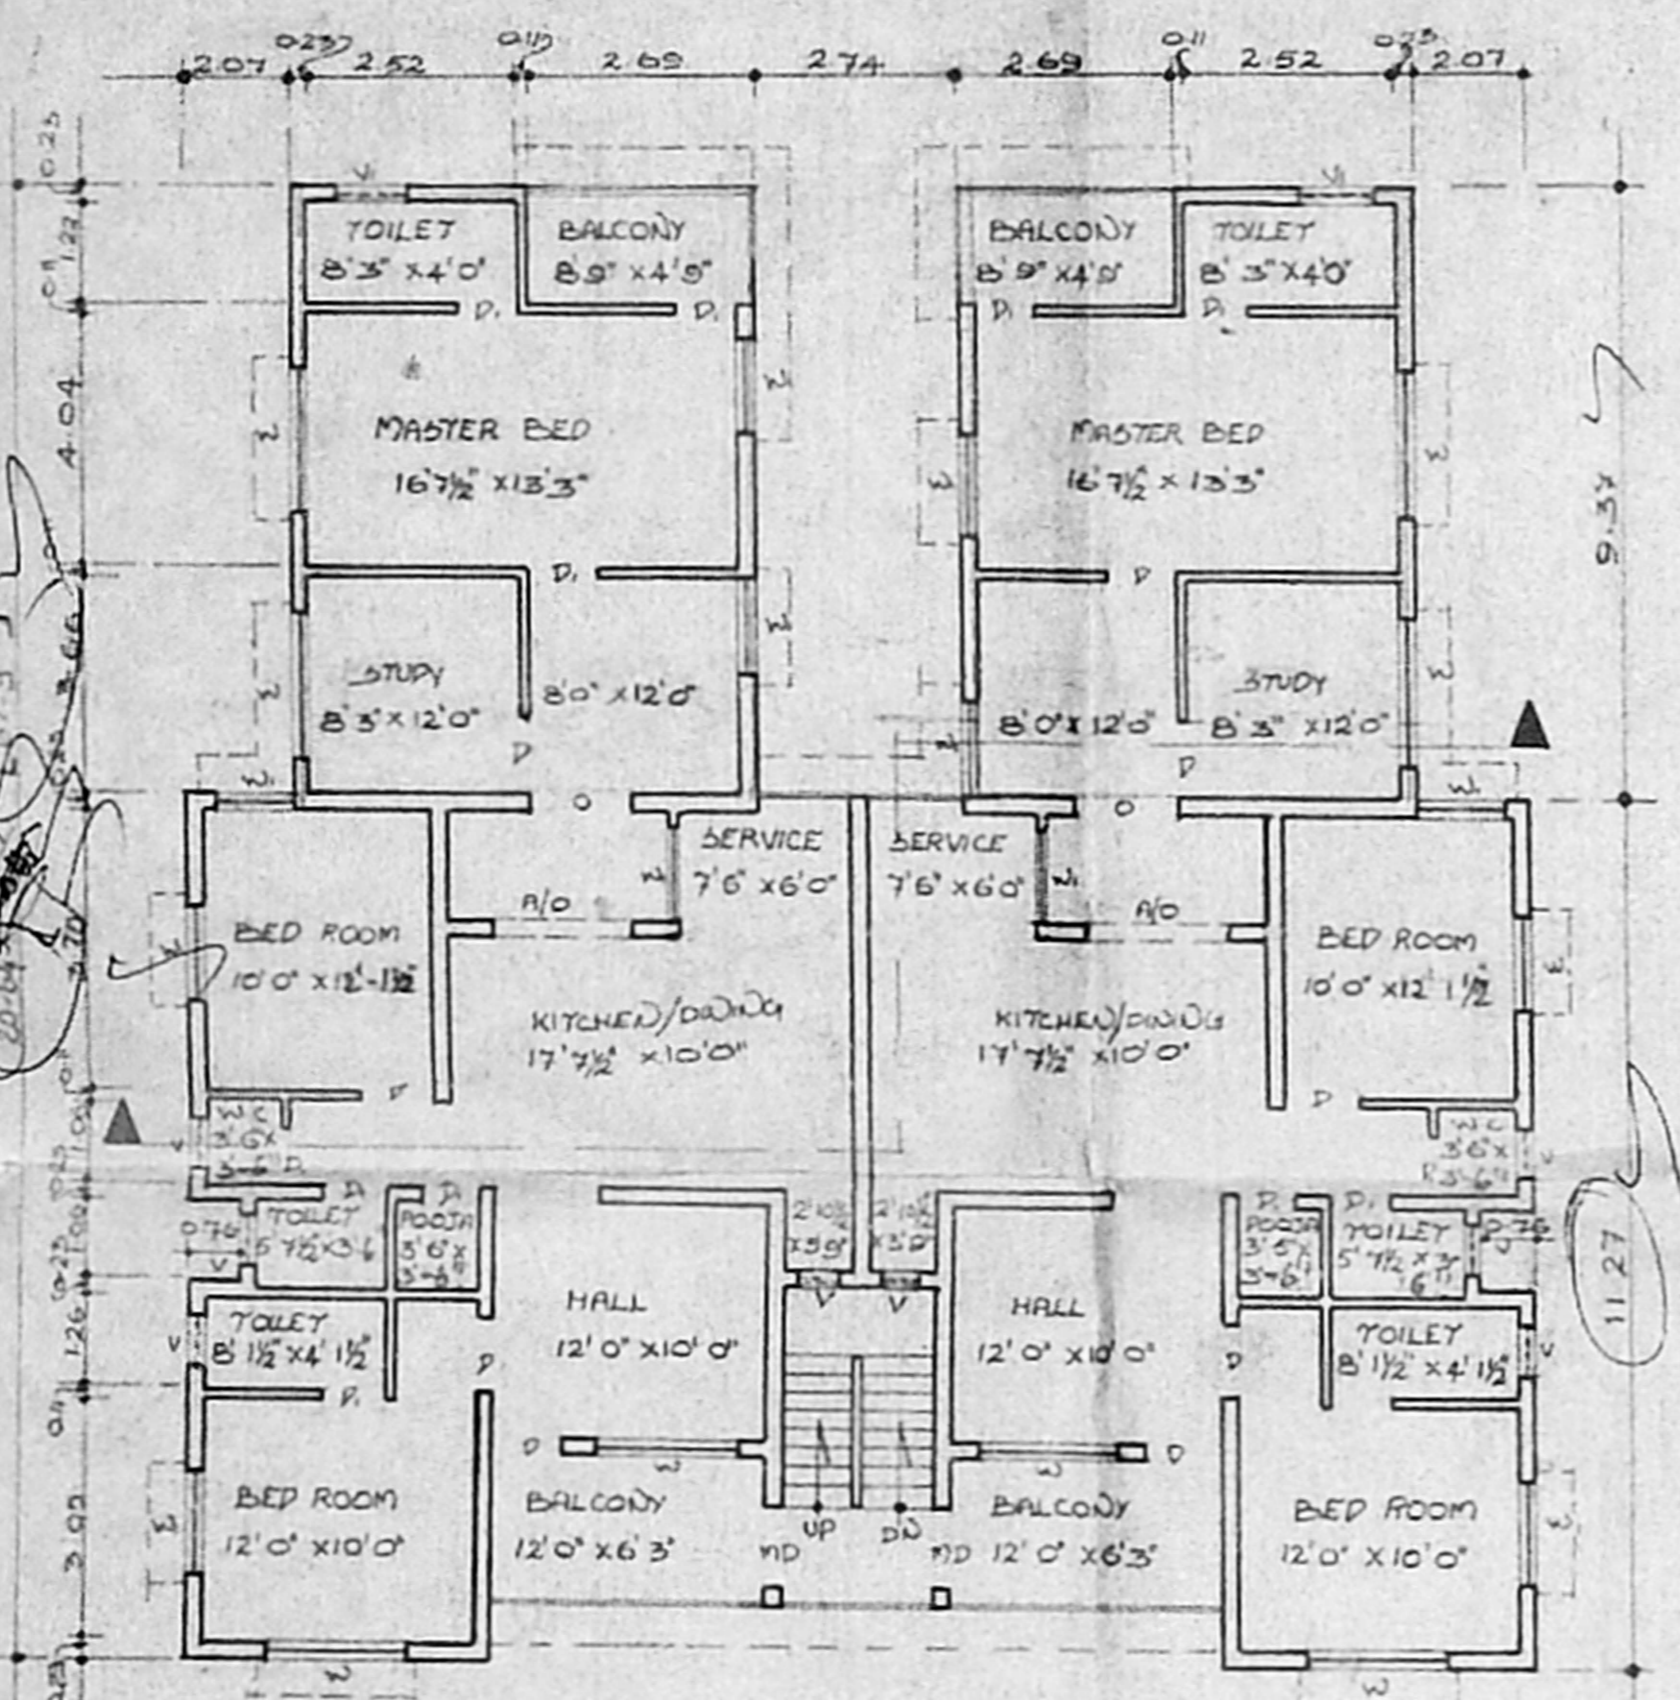

I & II FLOOR PLAN

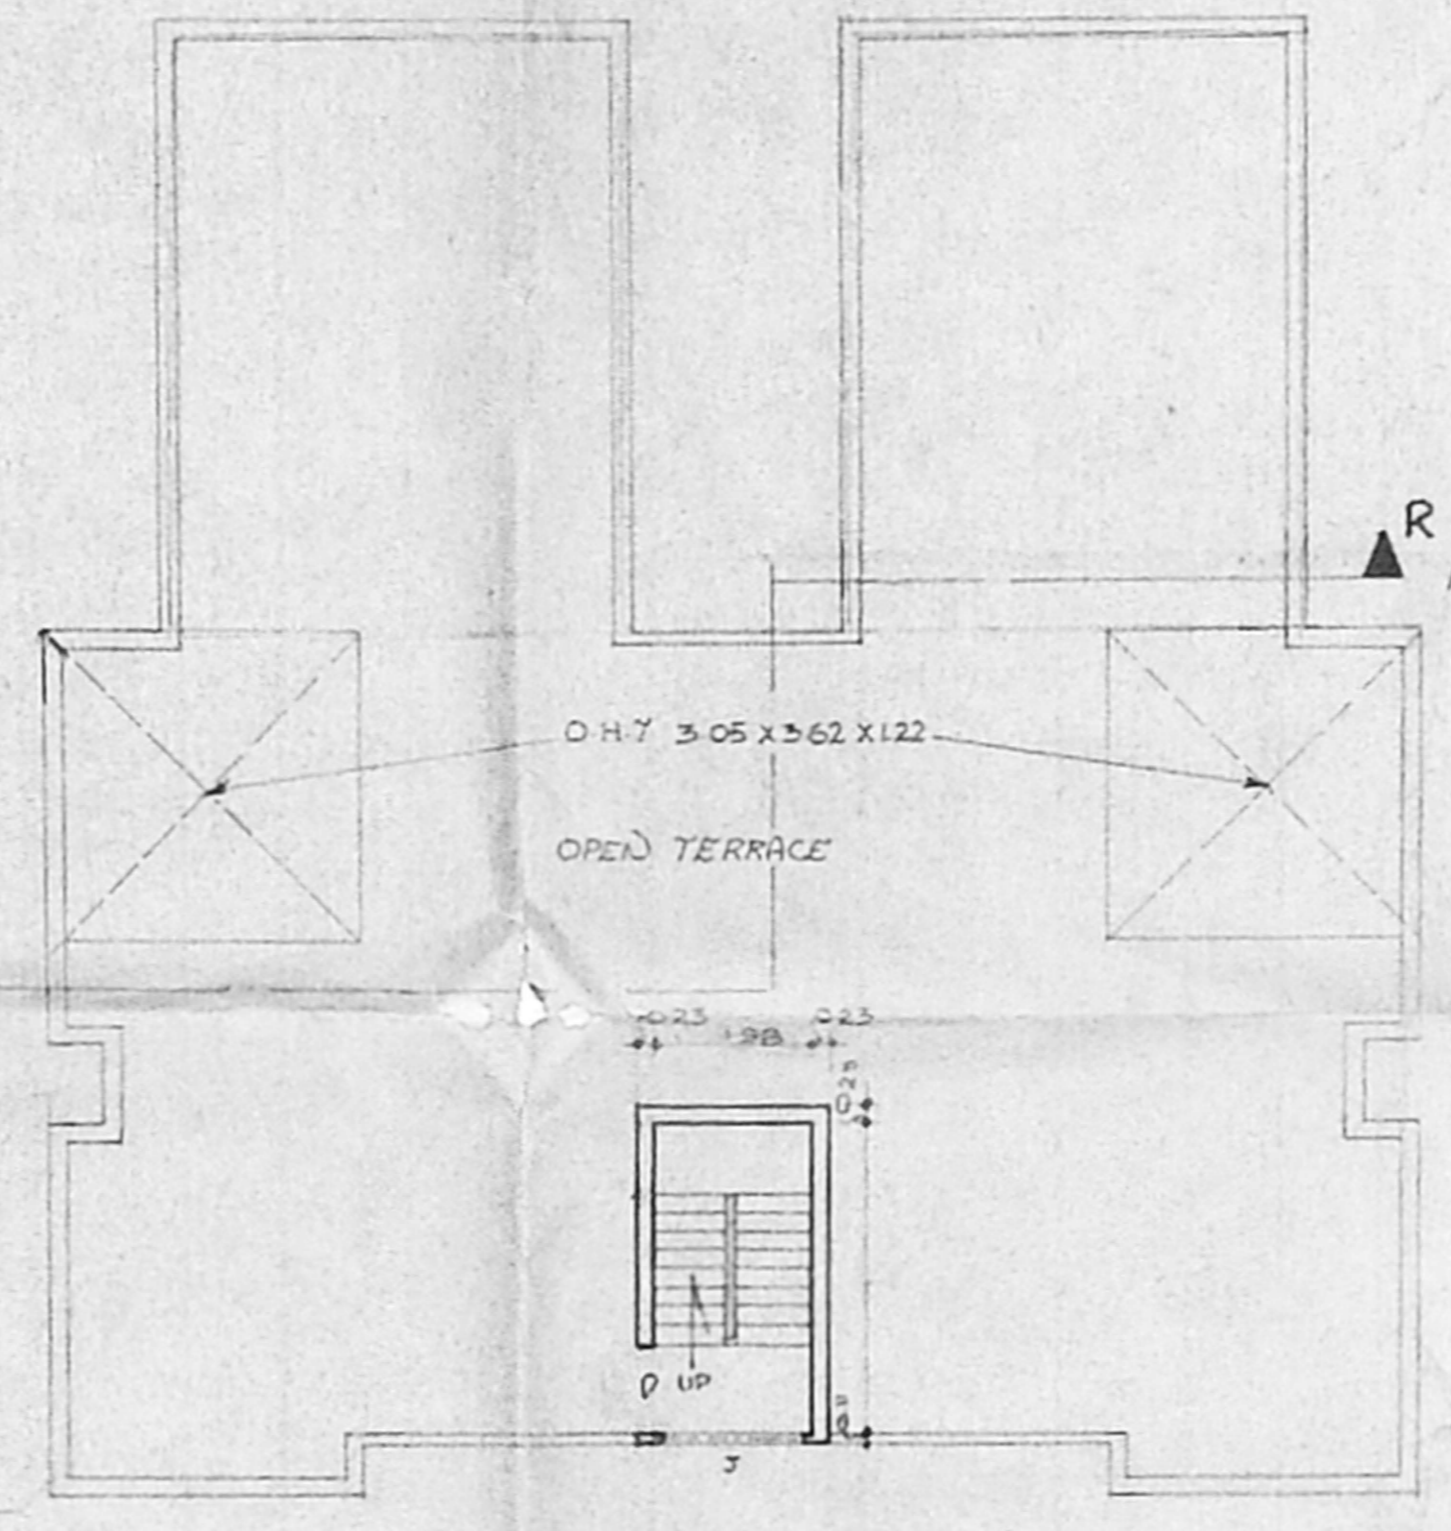

TERRACE FLOOR PLAN

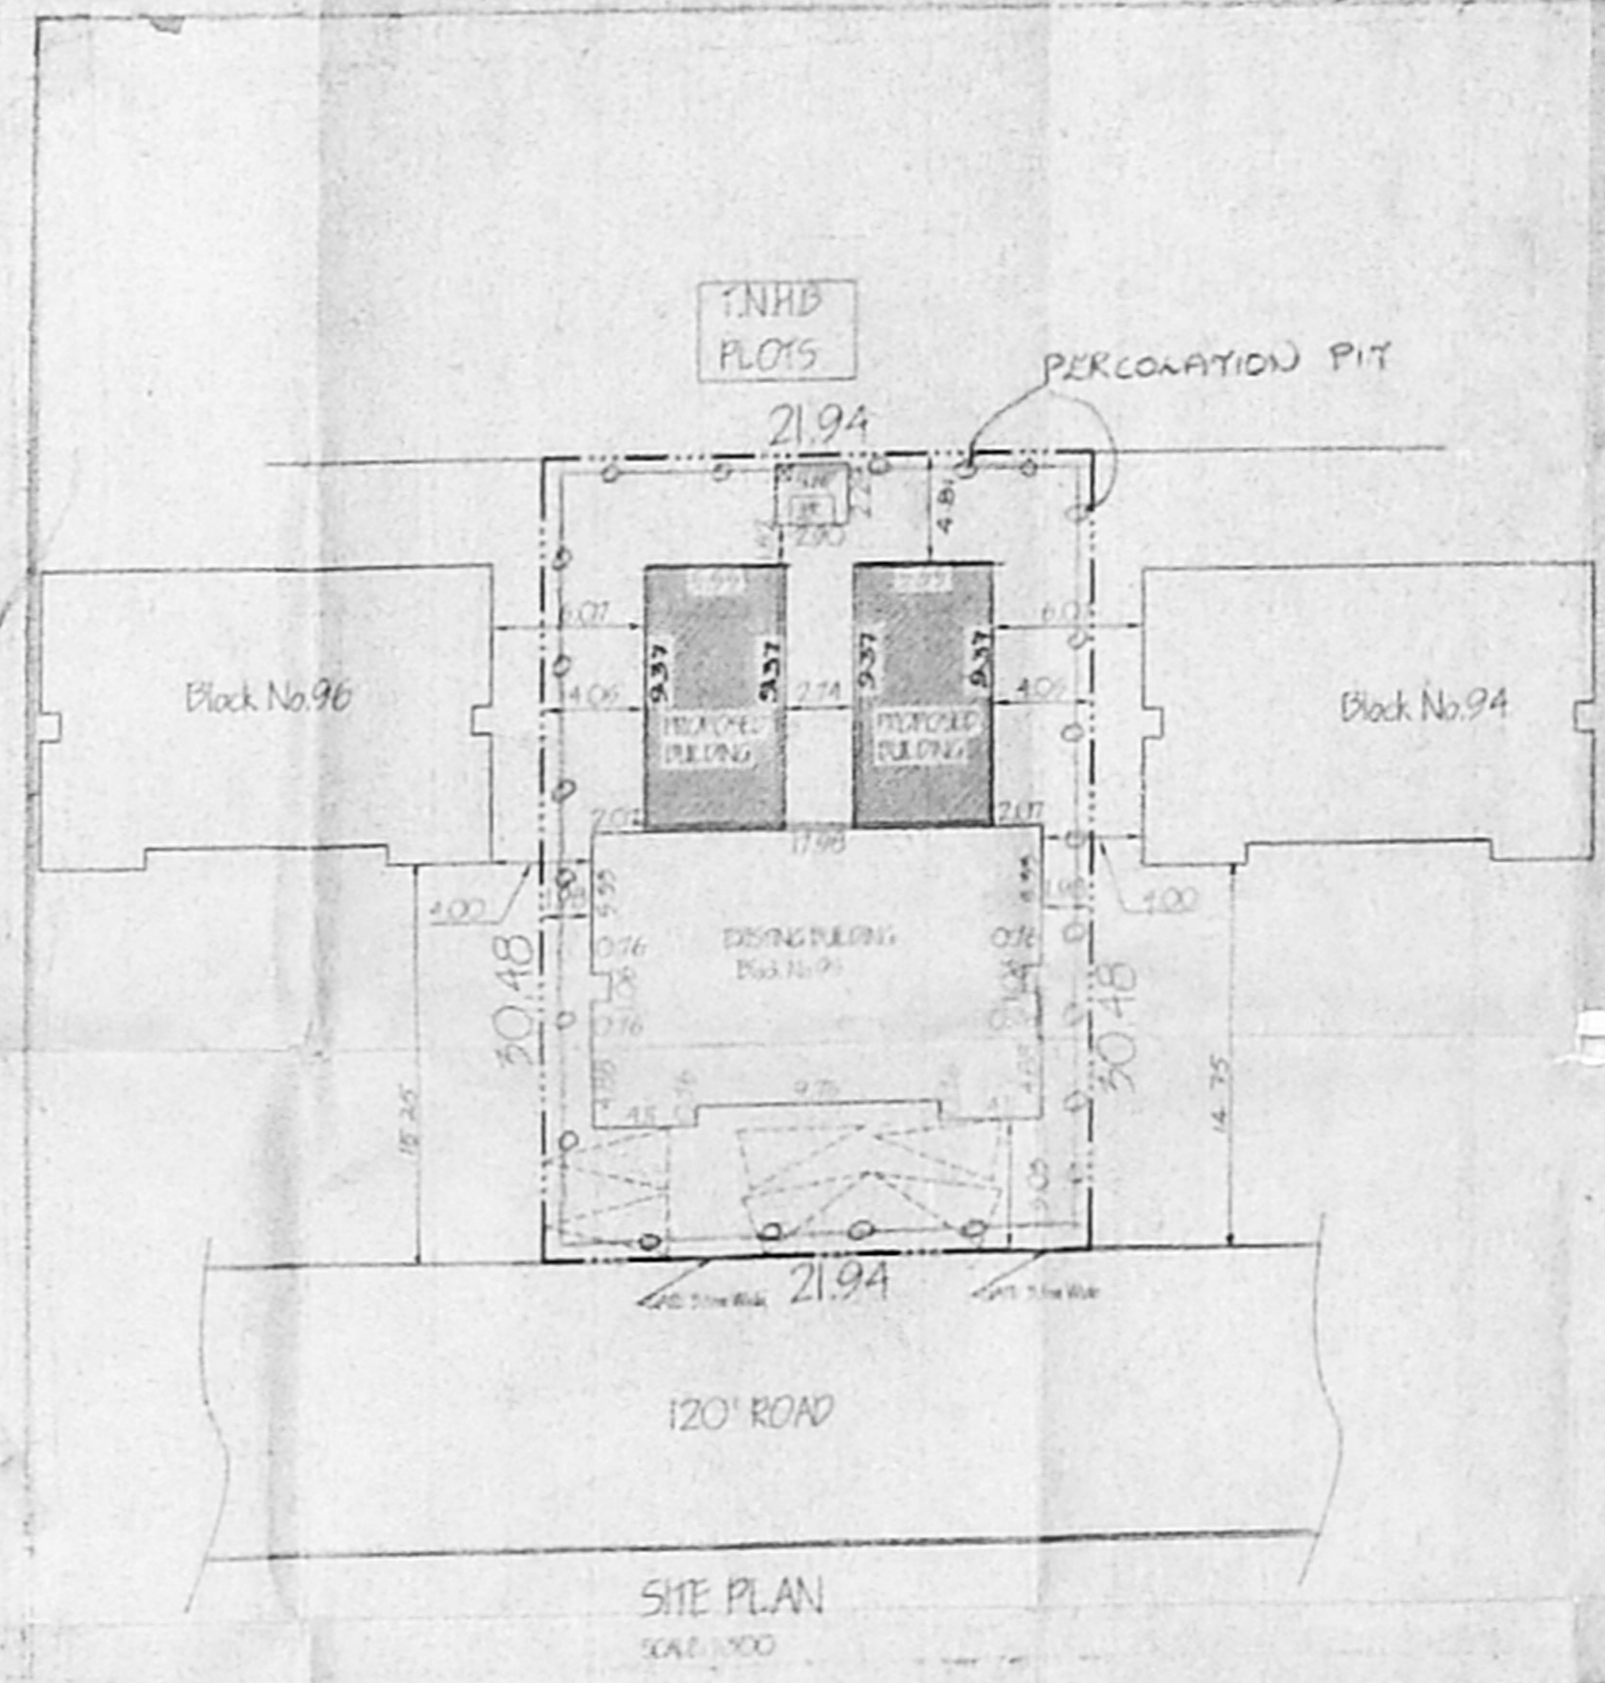

SITE PLAN  
 SCALE 1:200

10/00/250/00  
 PLAN SHOWING THE PROPOSED  
 ADDITIONAL CONSTRUCTION AT  
 BUILDING BLOCK No. 95  
 S.No 209/PAT THIRUMANGALAM  
 VILLAGE T.No. 05/PAT BLOCK  
 No. 9A, NADUVAKKARAI VILLAGE  
 ANNA NAGAR, CHENNAI

SCALE OFFICE 1:100

NOTE: ALL DIMENSIONS ARE IN METRE

JOINERY DETAILS

MD	CMDA (B) / 17 X 17	NO. 10
D	C. No. B3 / 32622 / 01	10
P	Asst. P.A.	1076 X 110
V	Suruliyand	1076 X 110
V	P.A.	1076 X 110
V	VENTILATOR	122 X 22
V	VENTILATOR	08 X 06
V	VENTILATOR	08 X 06
J	JOLLY	D.P. 122

AREA DETAILS

	M <sup>2</sup> X 100	SQ.M
PLOT AREA	668.75	66875
EXG PLINTH AREA [FLAT No. 1, 3, 5]	290.415	290415
PRO PLINTH AREA [FLAT No. 1, 3, 5]	156.00	15600
EXG PLINTH AREA [FLAT No. 2, 4, 6]	290.415	290415
PRO PLINTH AREA [FLAT No. 2, 4, 6]	156.00	15600
TOTAL PLINTH AREA	882.88	88288
PLOT COVERAGE	14.50%	
F.S.I	1.725	

COLOUR INDEX

EXISTING	[Symbol]
ROAD	[Symbol]
BOUNDARY	[Symbol]

P. J. PRABHAKARAN, B.E.  
 CLASS I, LICENSED SURVEYOR  
 No. 15, INSCE Complex, Thirumangalam,  
 ANNA NAGAR, CHENNAI-600 040,  
 C. 6220316, 6216221

OWNER  
 S. BALACHANDRAN

LICENSED SURVEYOR