




R.P. dt. 14/12/01

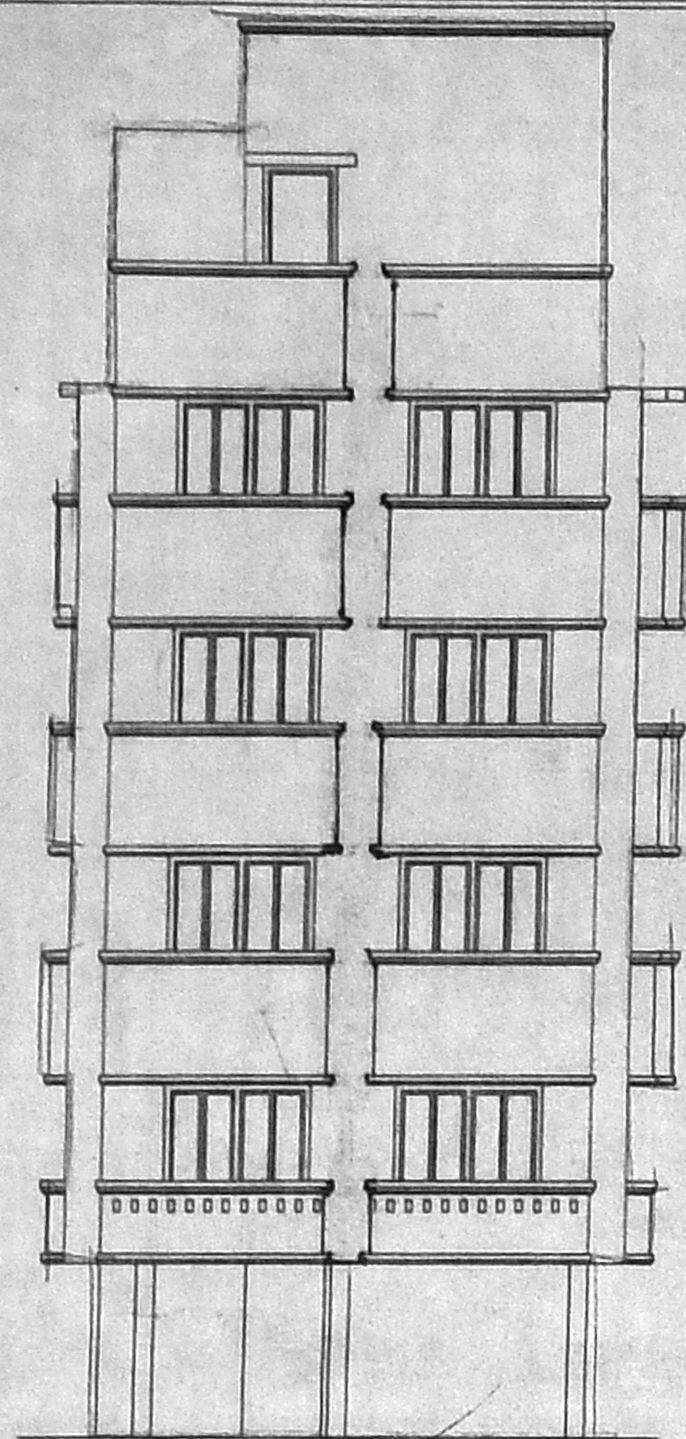

ELEVATION

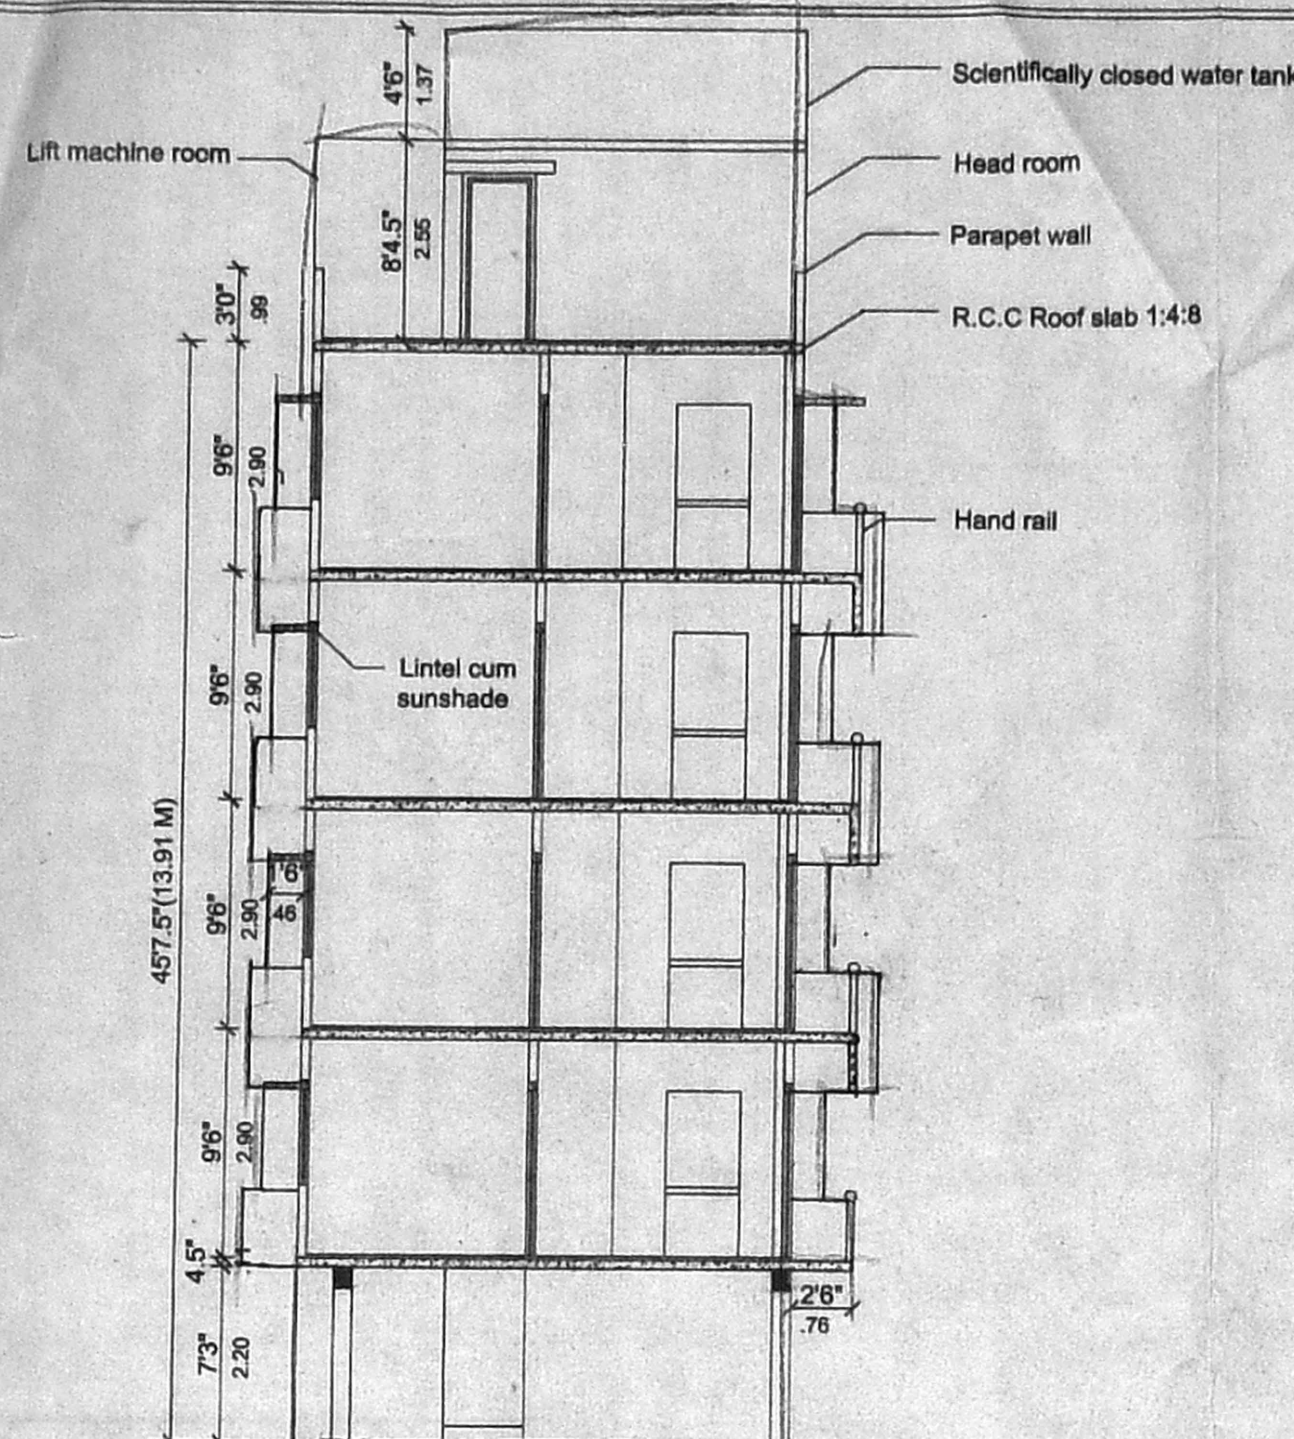

SECTION "XY"

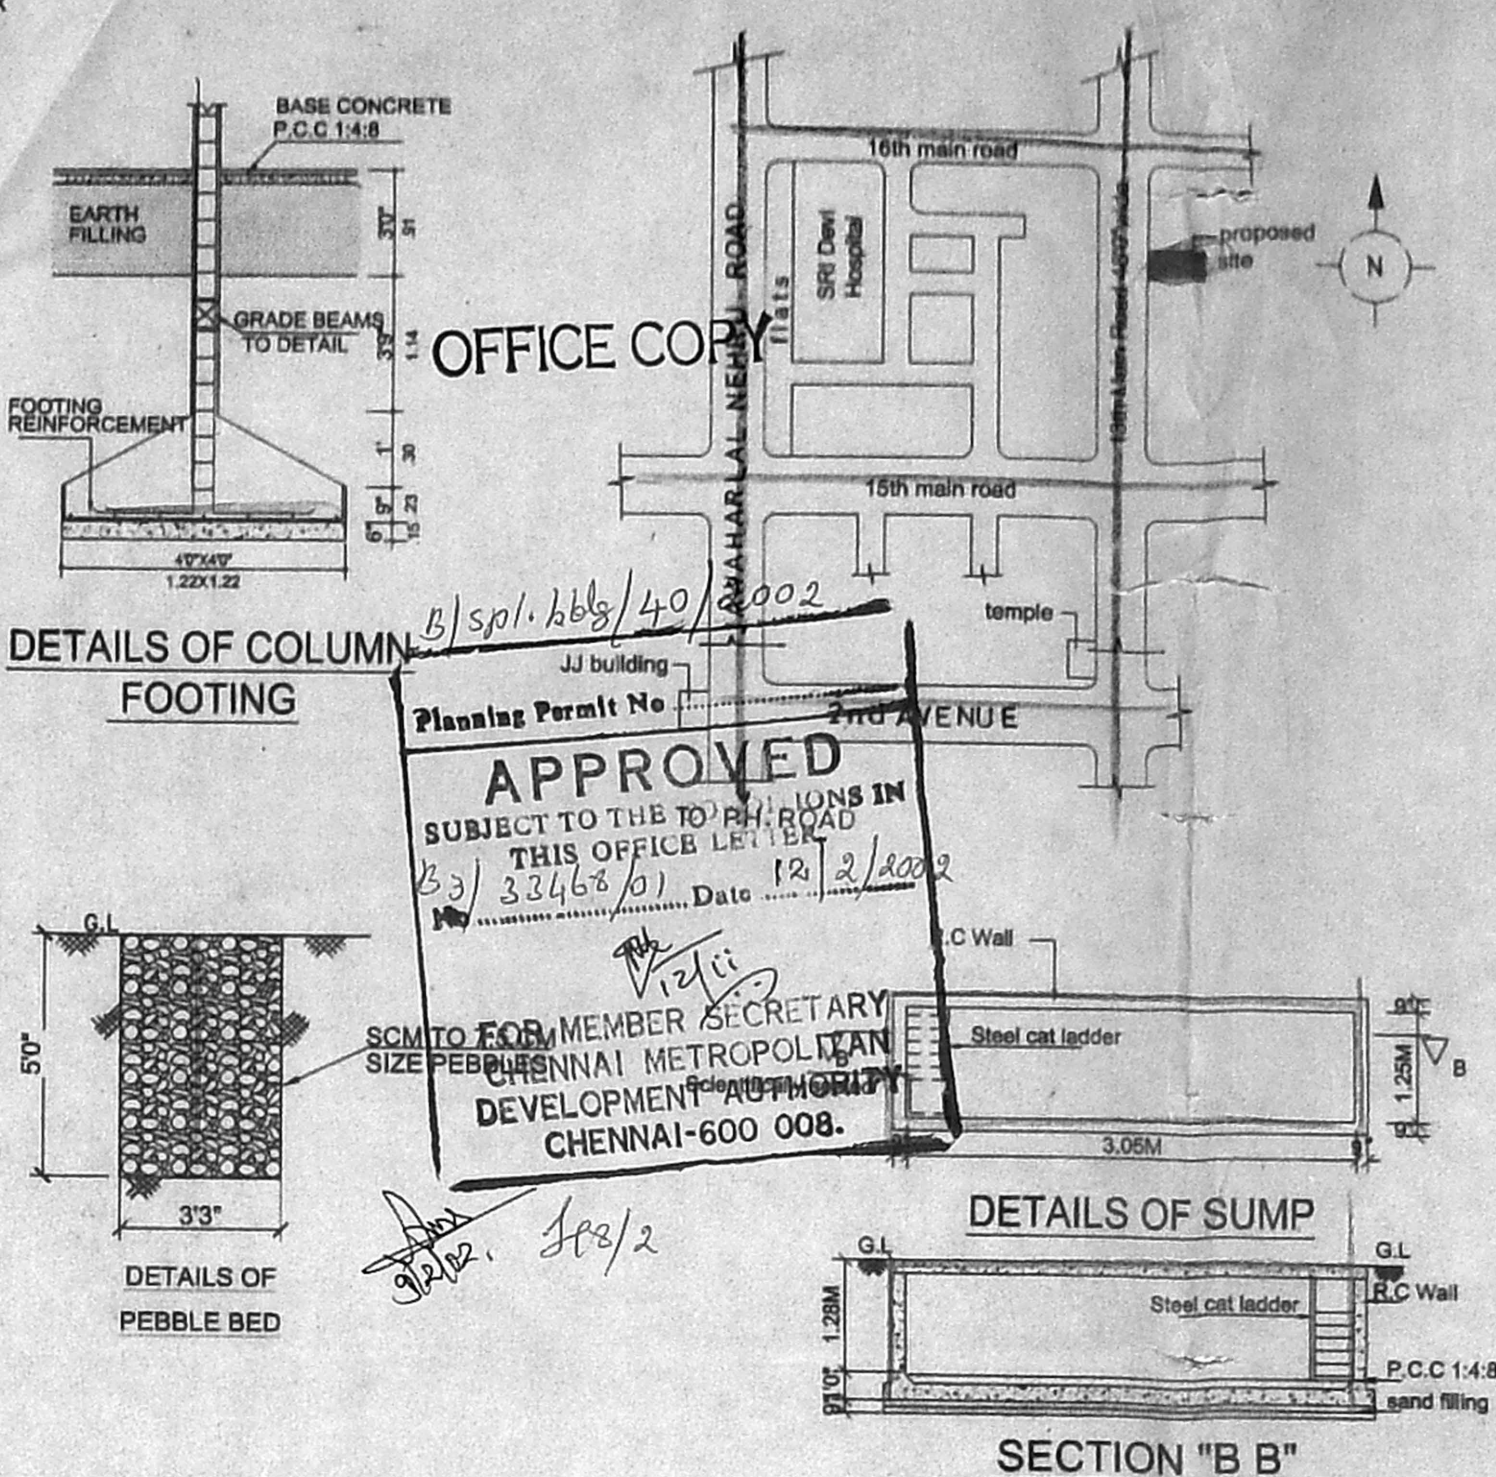

DETAILS OF COLUMN FOOTING

DETAILS OF SUMP

SECTION "B B"

APPROVED
 SUBJECT TO THE CONDITIONS IN THIS OFFICE LETTER
 No. 33468/01 Date 12/2/2002
 Planning Permit No. B/spl. bbg/40/2002
 SCHEMATIC MEMBER SECRETARY
 CHENNAI METROPOLITAN DEVELOPMENT AUTHORITY
 CHENNAI-600 008.

SCHEDULE OF JOINERY		
FD- FLUSH DOOR	8'0" x 7'0"	2.44x2.10
D1- DOOR	3'3" x 7'0"	0.99x2.10
D2-DOOR	3'0" x 7'0"	0.91x2.10
D3-DOOR	2'6" x 7'0"	0.76x2.10
W6- WINDOW	Asst. 6'0" x 4'0"	1.82x1.22
W5- WINDOW	Scrutinized 6'0" x 4'0"	1.52x1.22
W4- WINDOW	P. A. 4'0" x 4'0"	1.22x1.22
W3- WINDOW	7'10" x 4'0"	0.91x1.22
V- VENTILATOR	A.P. 2'6" x 2'0"	0.76x0.61
O- OPEN	4'0" x 7'0"	1.22x2.10

AREA STATEMENT	SQ.FT	SQ.M
TOTAL PLOT AREA	5000.00	464.68
STILT FLOOR	160.00	14.86
FIRST FLOOR	1780.00	165.42
SECOND FLOOR	1791.75	166.51
THIRD FLOOR	1791.75	166.51
FORTH FLOOR	1791.75	166.51
TOTEL	7315.25	679.85

COVERAGE 36%
 F.S.I 1.46


COLOUR INDEX	
PROPOSED	
ROAD	
BOUNDARY	

REFERENCE	
DRW.NO	: 127/c
DRW.FILE	: Sys-1/india/50*100
SCALE	: 1"=8'0"
DATE	: 26-09-01
DRWN BY	: G.Karthik/harishma con.ltd.


PROJECT TITLE
PROPOSED RESIDENTIAL BUILDING AT PLOT No:1641, DOOR No:70, S.No:223, 13th MAIN ROAD, KOYAMBEDU VILLAGE, ANNA NAGAR, CHENNAI-40. Div.no:64, Zone -V, T.S.No:4, BLOCK NO:9.

OWNER


K. SELVAM, B.E. AME, C.Eng (I) A.L.,
 Consulting Civil Engineer Chartered Engineer
 Approved by the Licensed Surveyor,
 No. 9, Old No 254,
 Mogappair East, Chennai-600 050,
 Phone: 6562050.
 LICENSED SURVEYOR

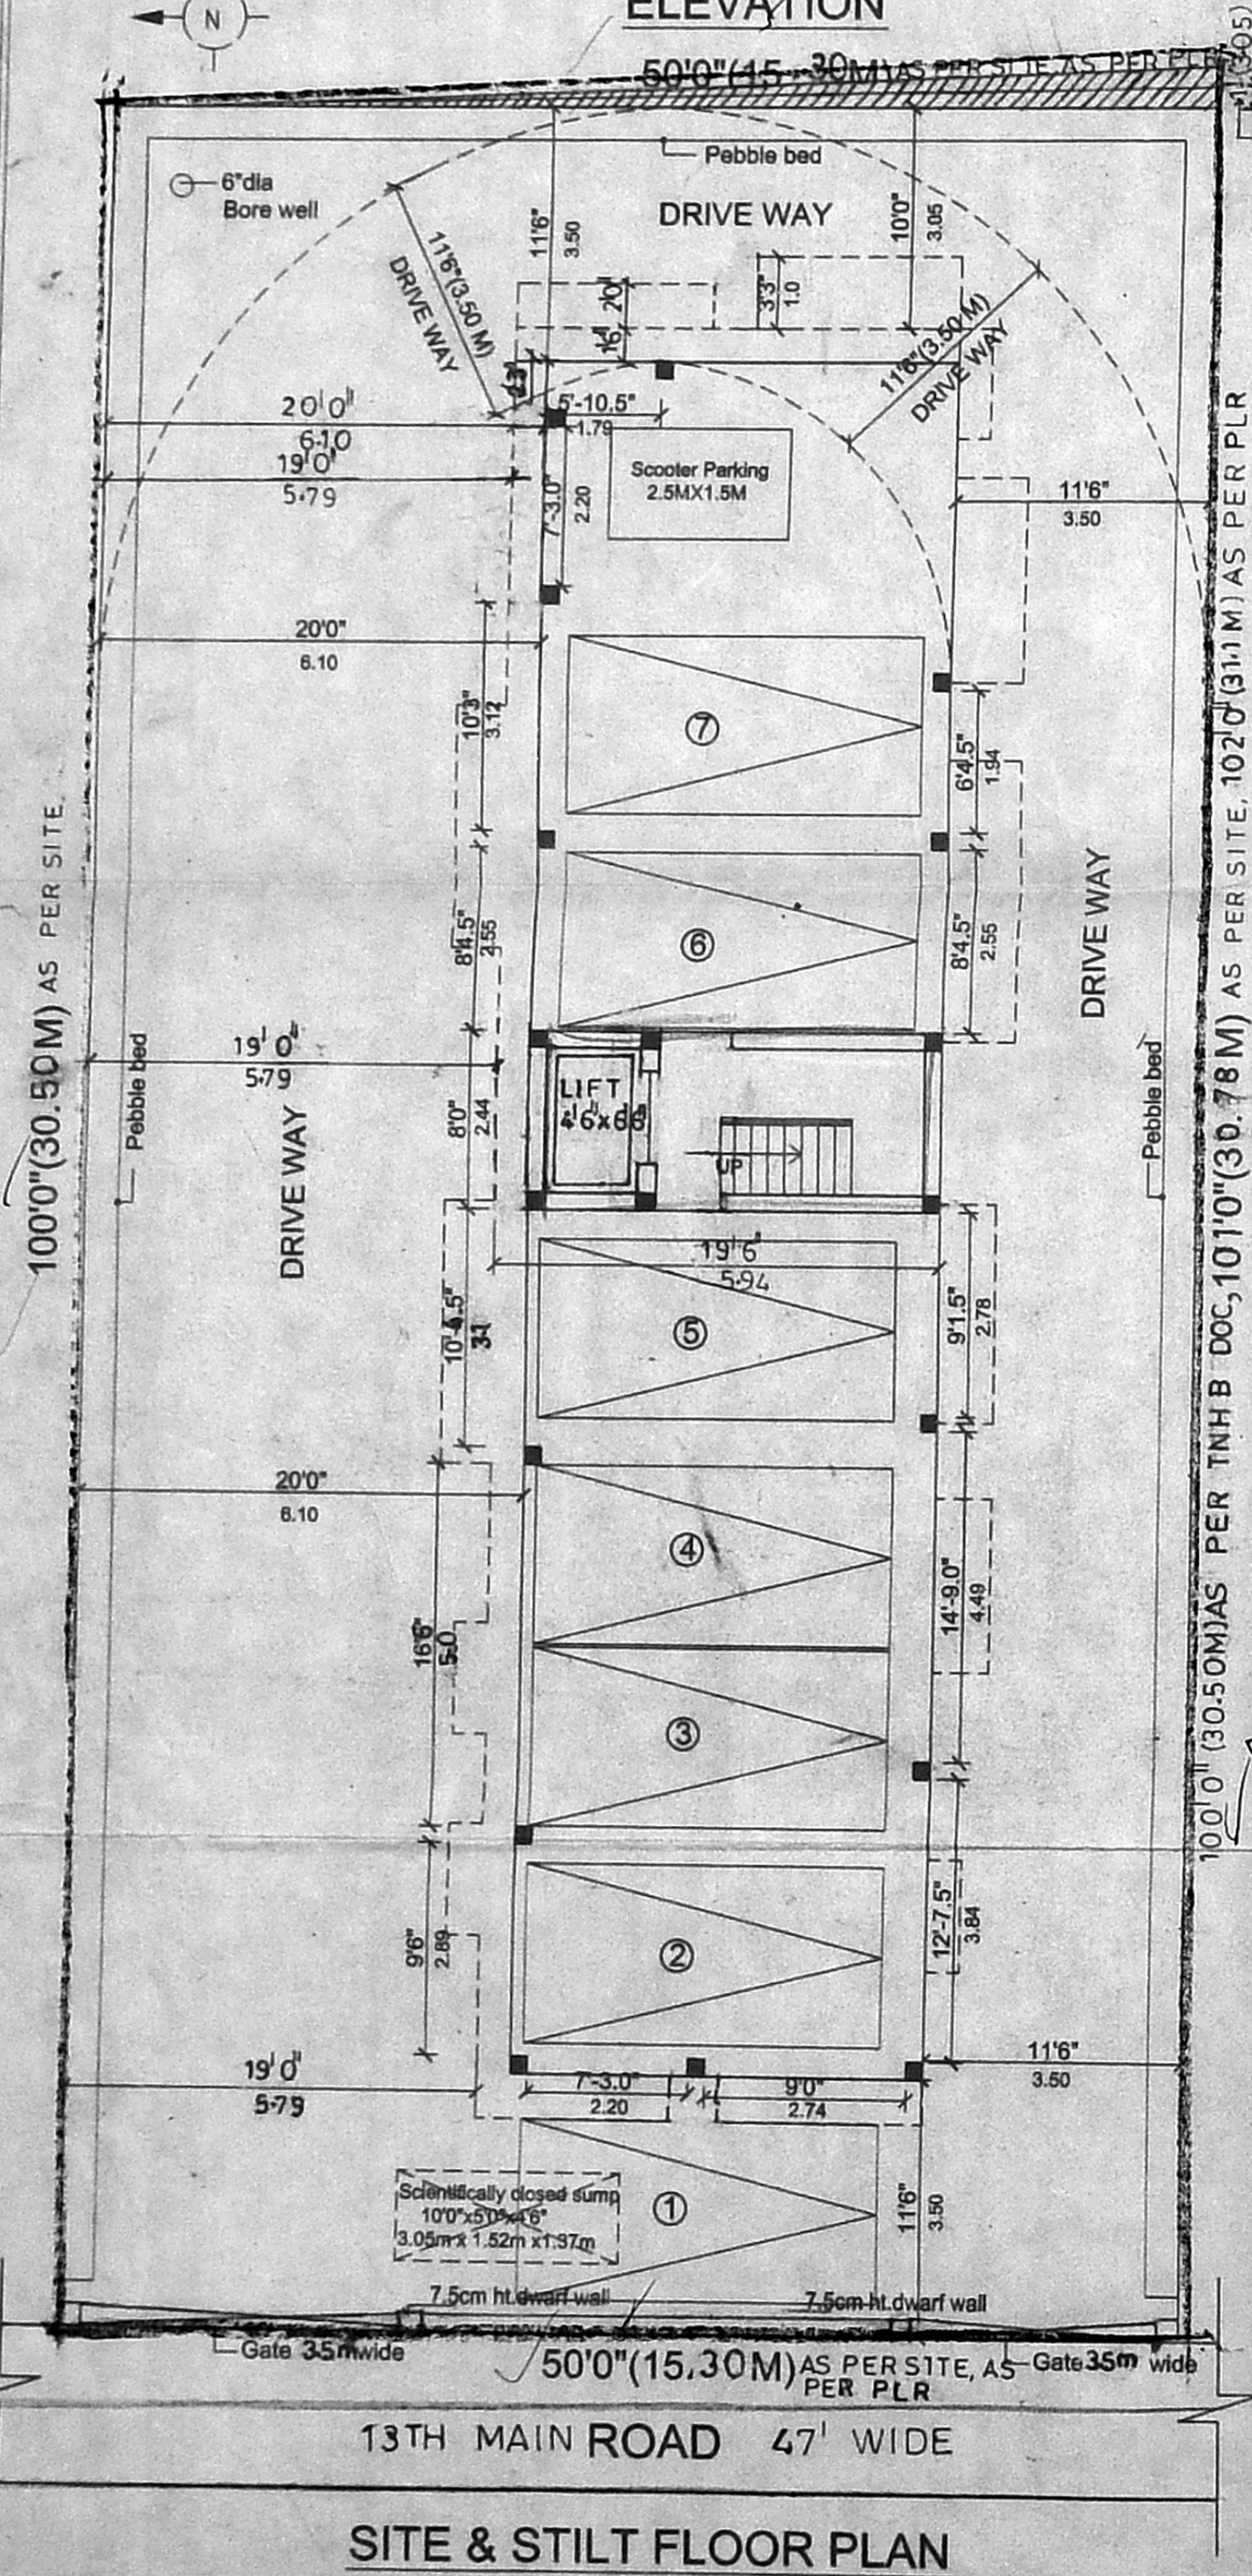


SITE & STILT FLOOR PLAN

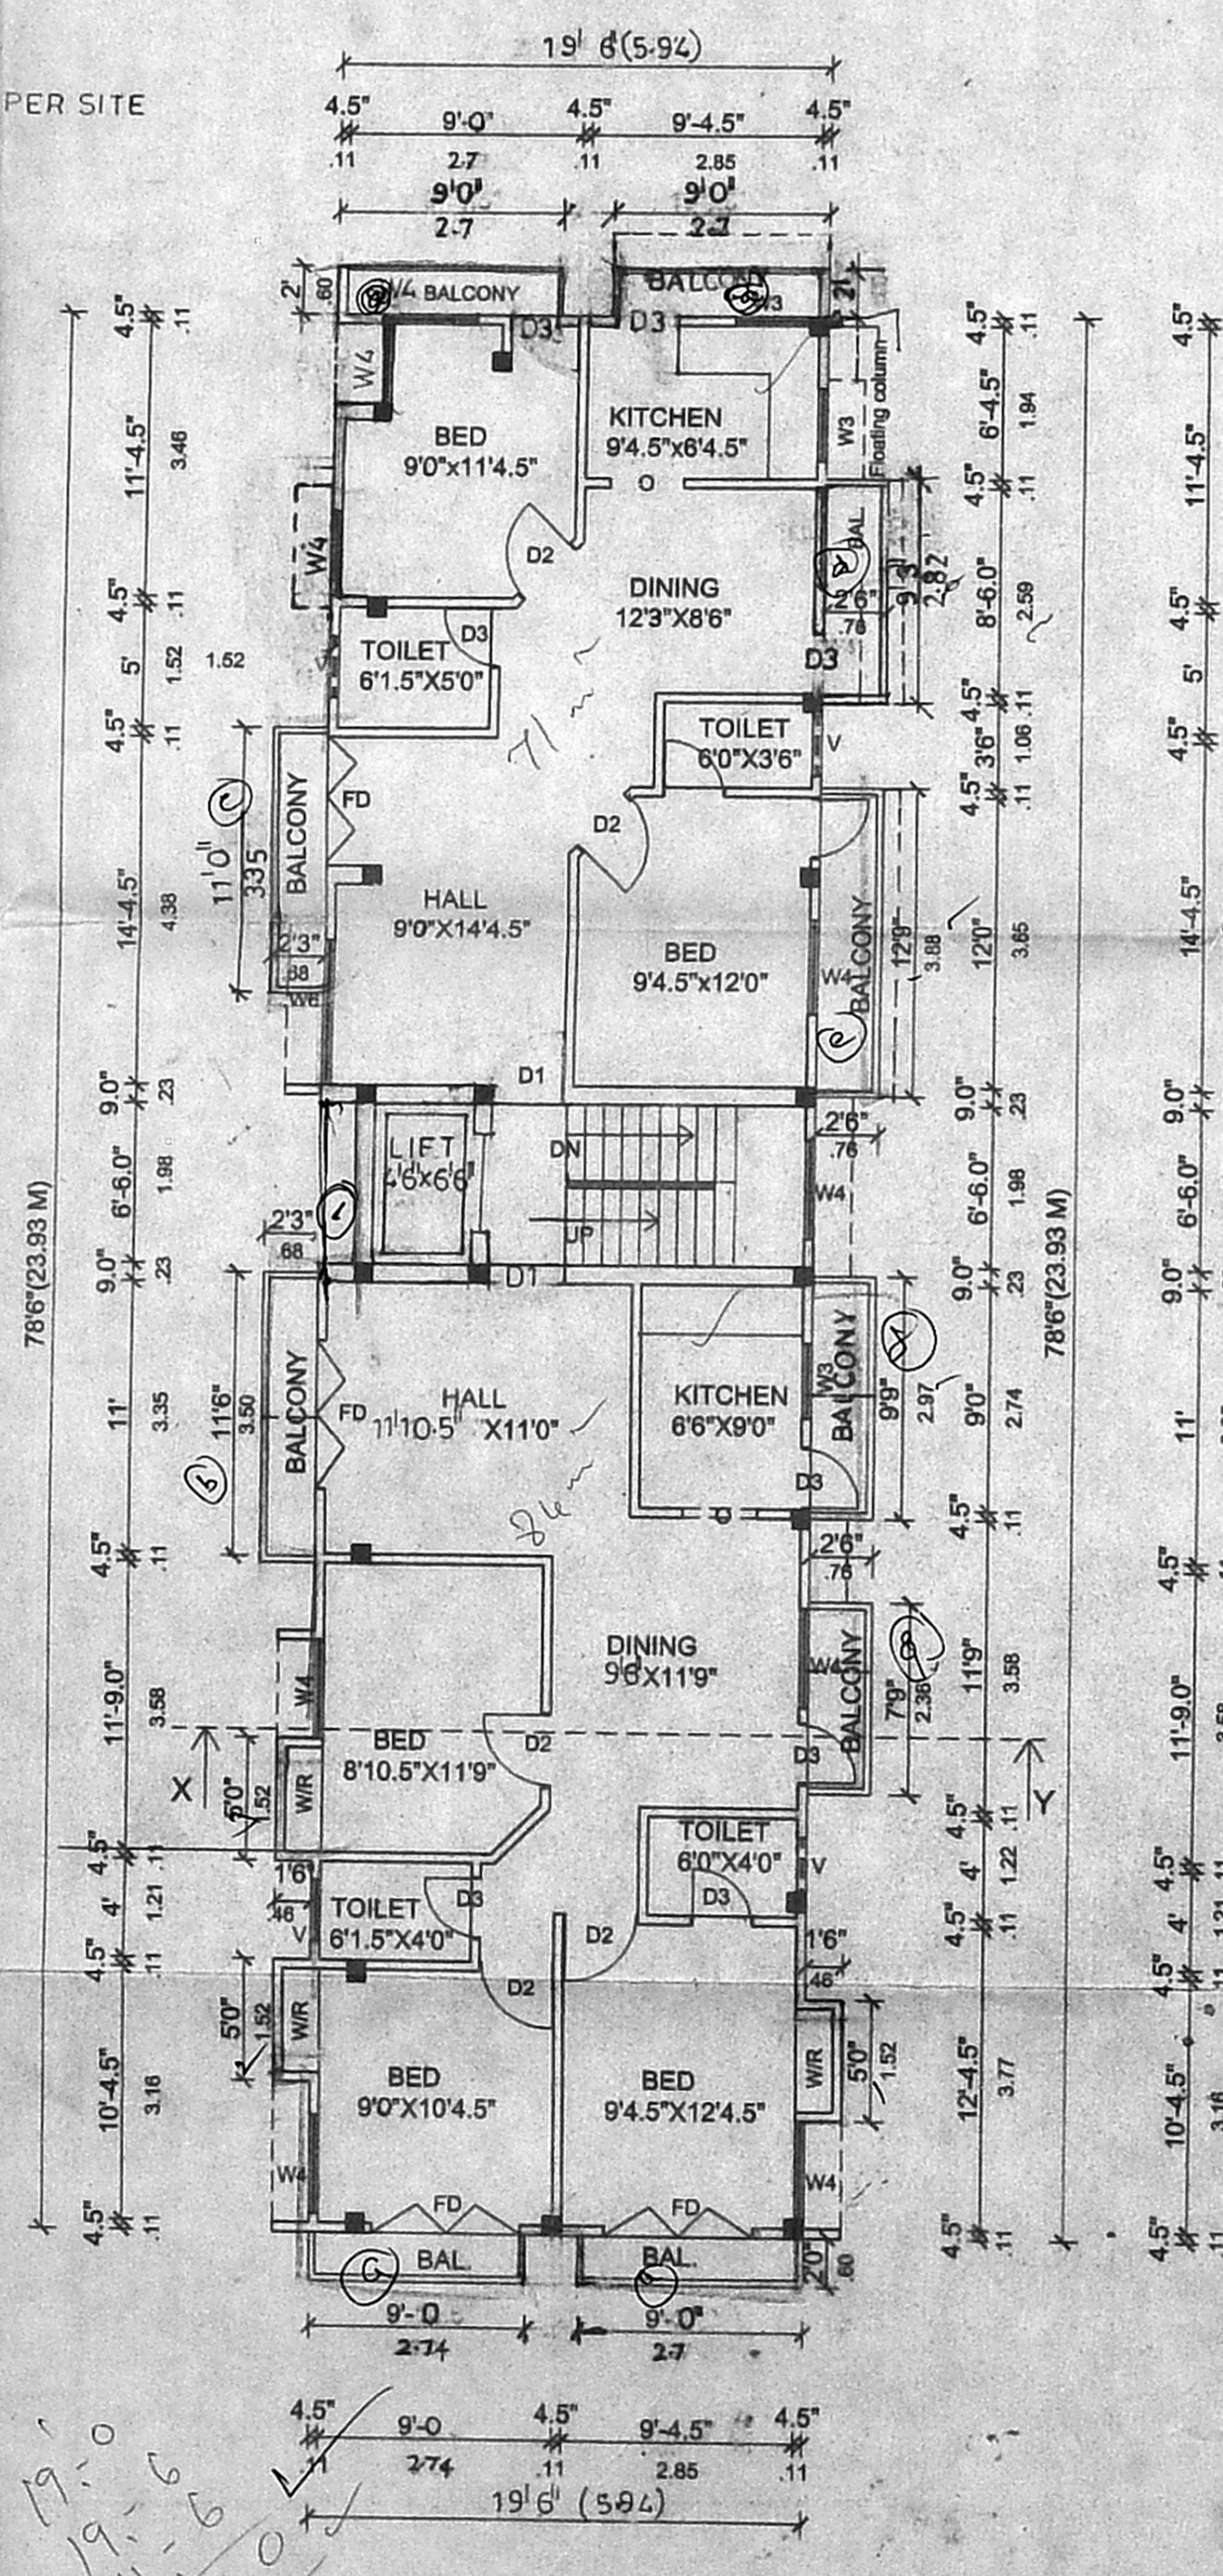

FIRST FLOOR PLAN

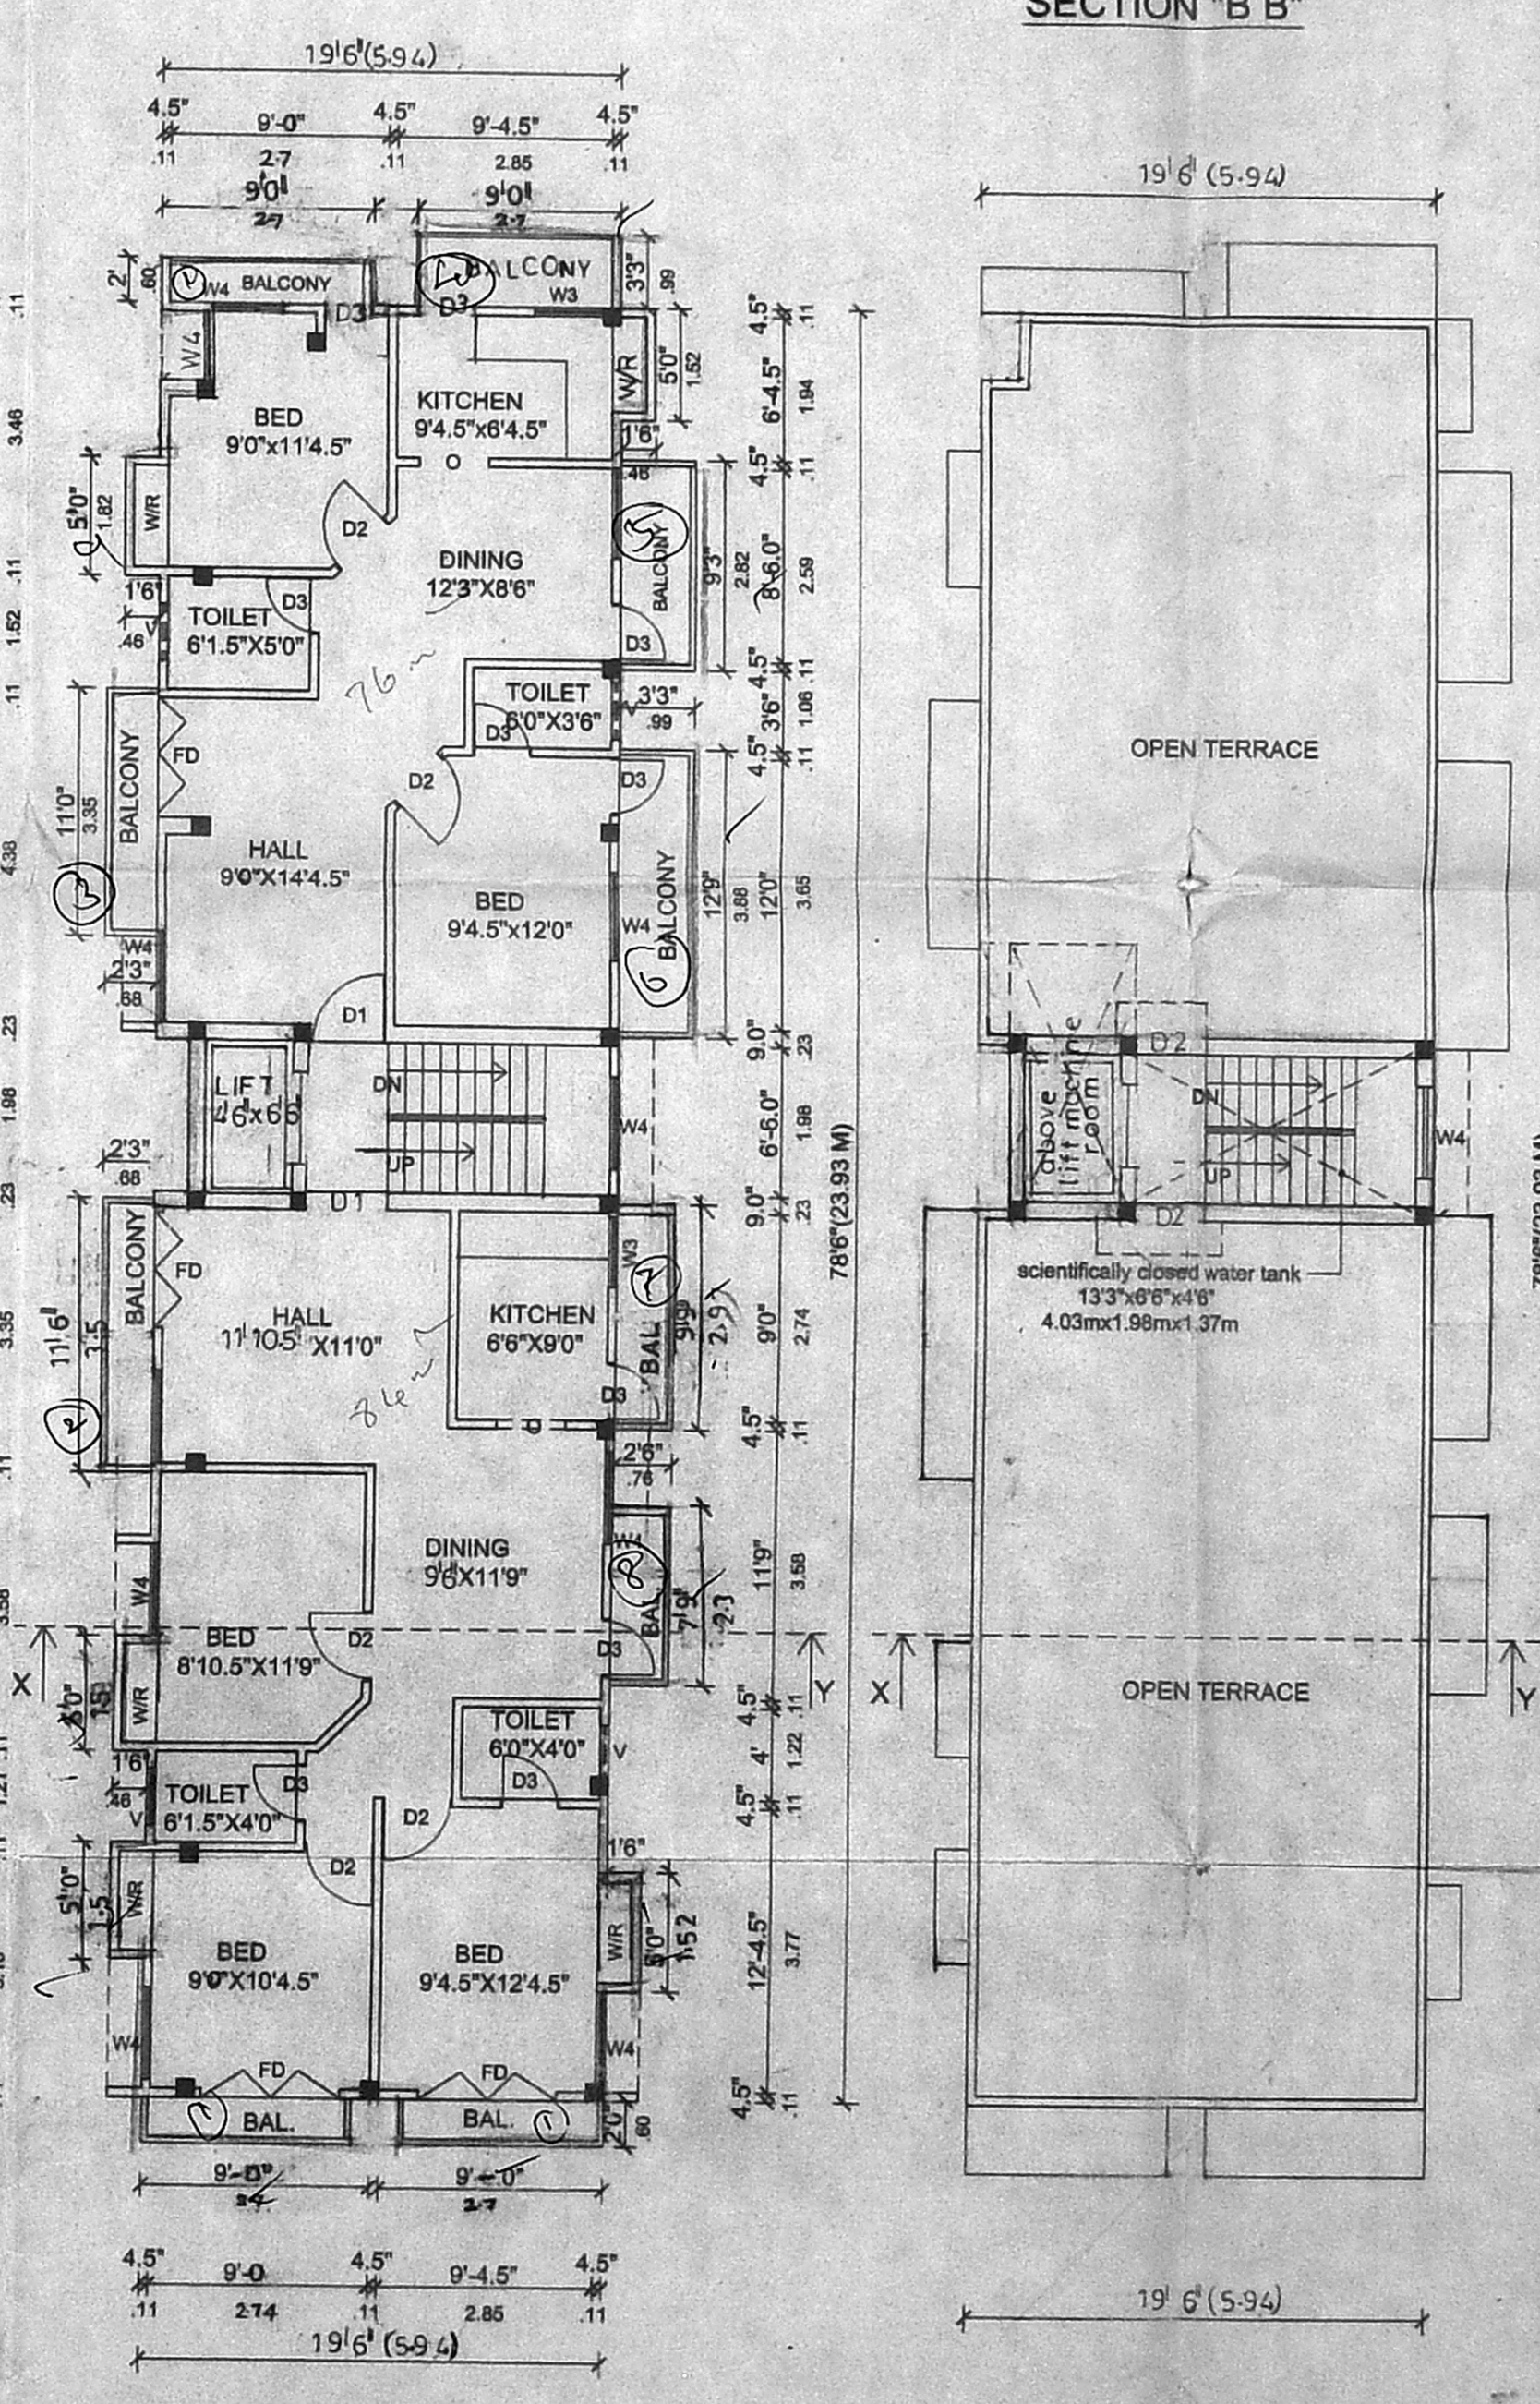

SECOND, THIRD & FOURTH FLOOR PLAN

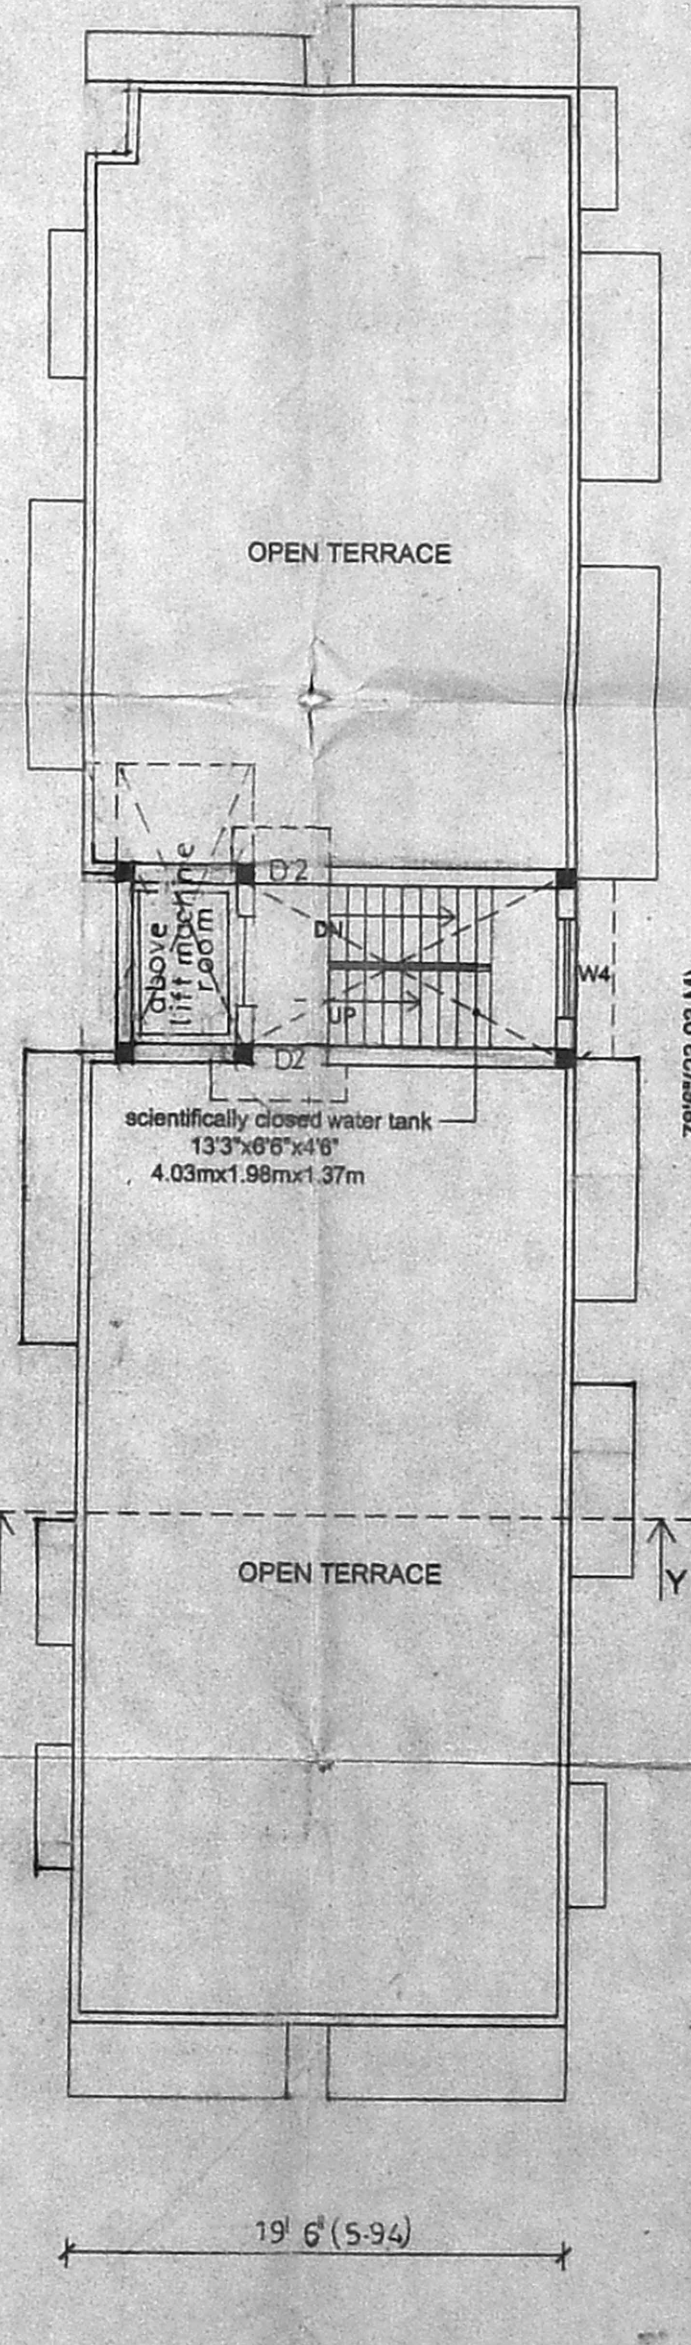

TERRACE FLOOR PLAN