



FRONT ELEVATION

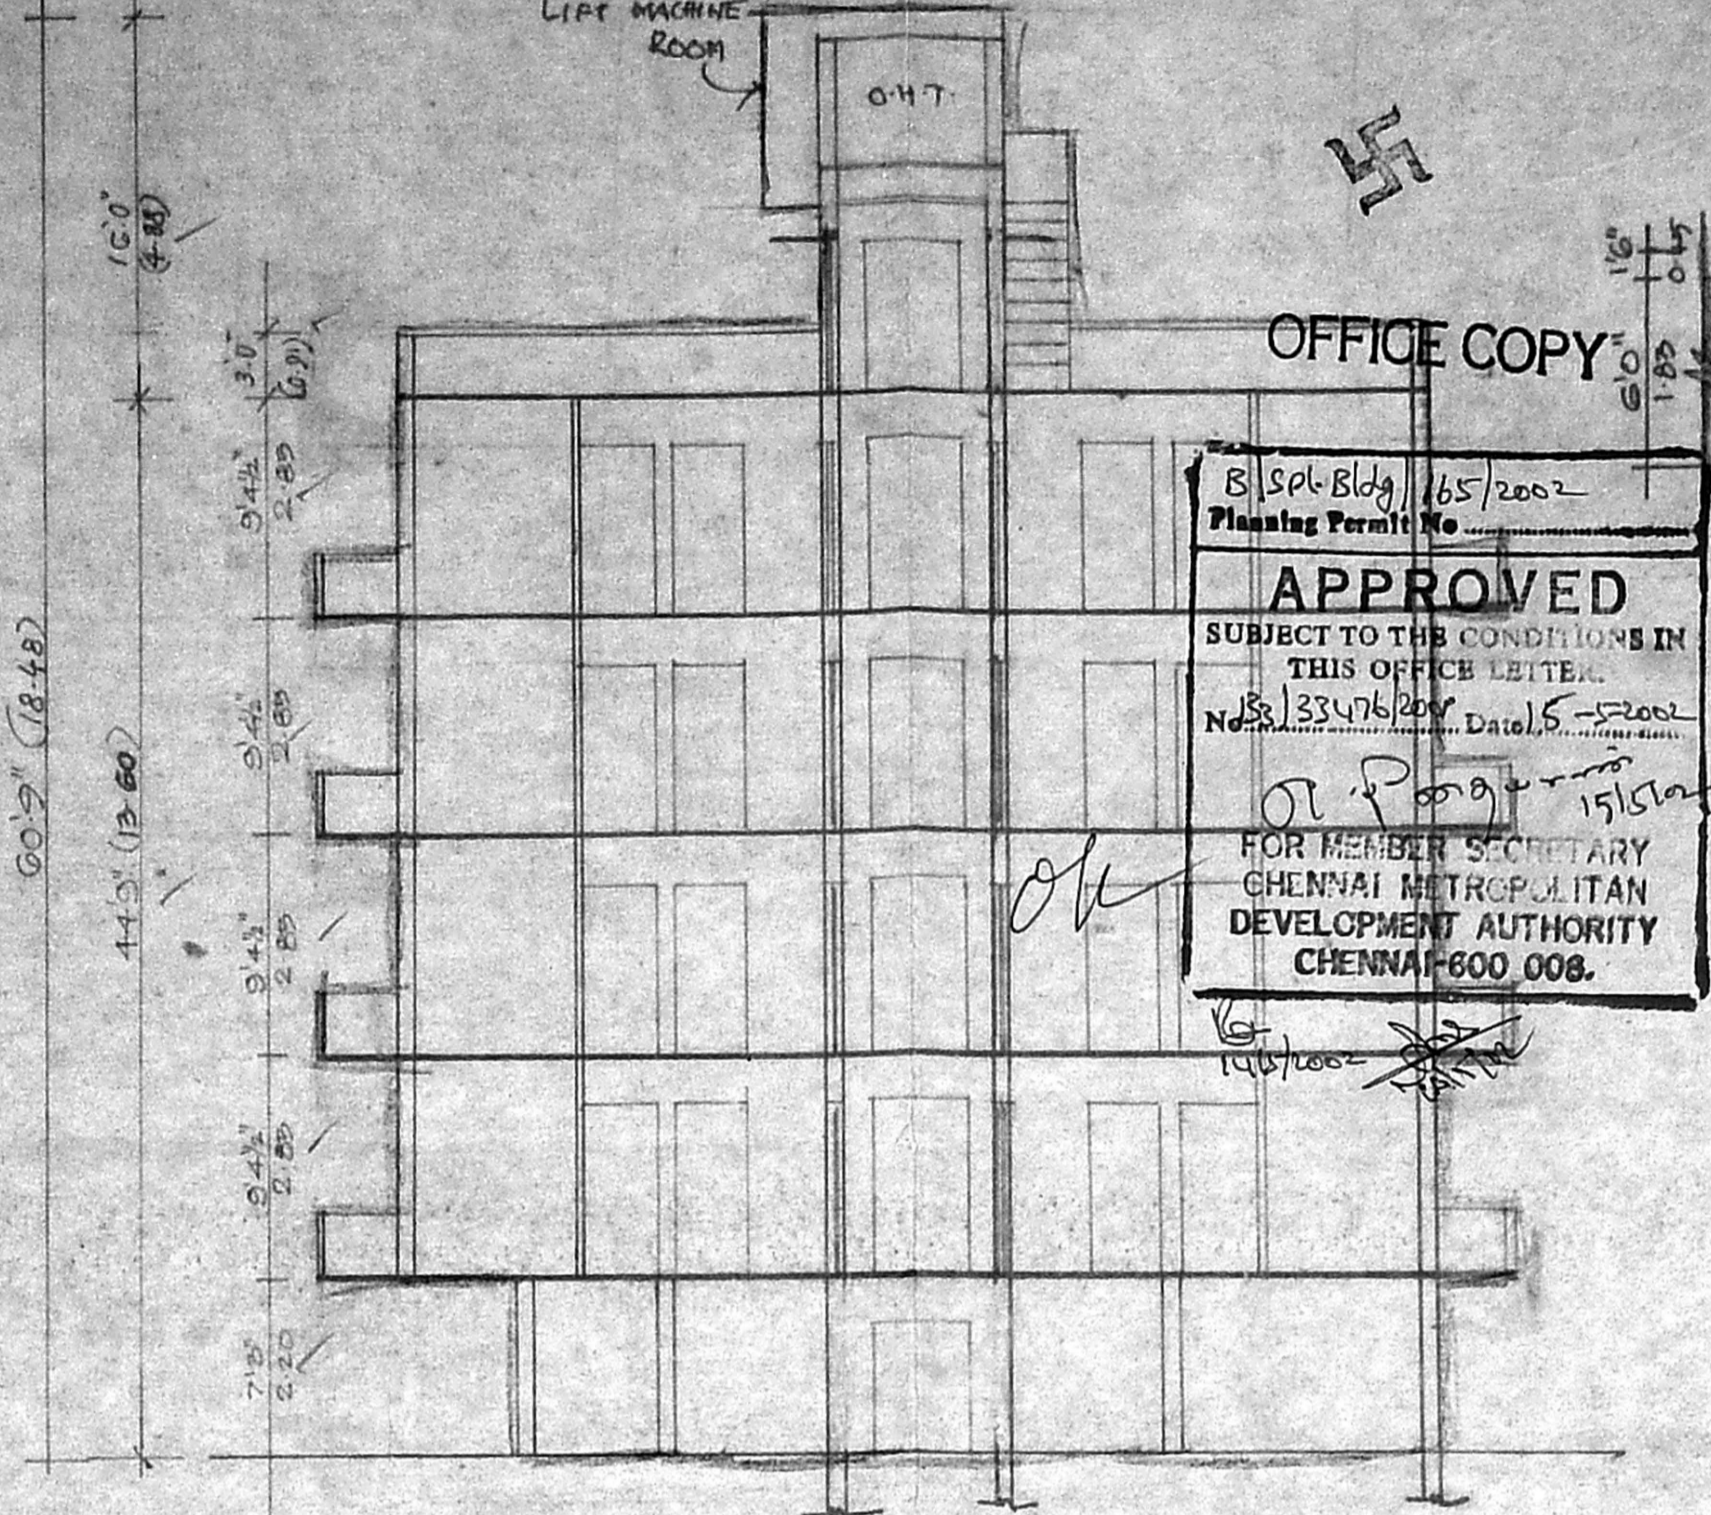


SECTION ON 'BB'


B. Spl. Bldg / 165/2002  
 Planning Permit No. 133476/2002, Dated 5-5-2002  
**APPROVED**  
 SUBJECT TO THE CONDITIONS IN THIS OFFICE LETTER.  
 FOR MEMBER SECRETARY  
 CHENNAI METROPOLITAN  
 DEVELOPMENT AUTHORITY  
 CHENNAI-600 008.

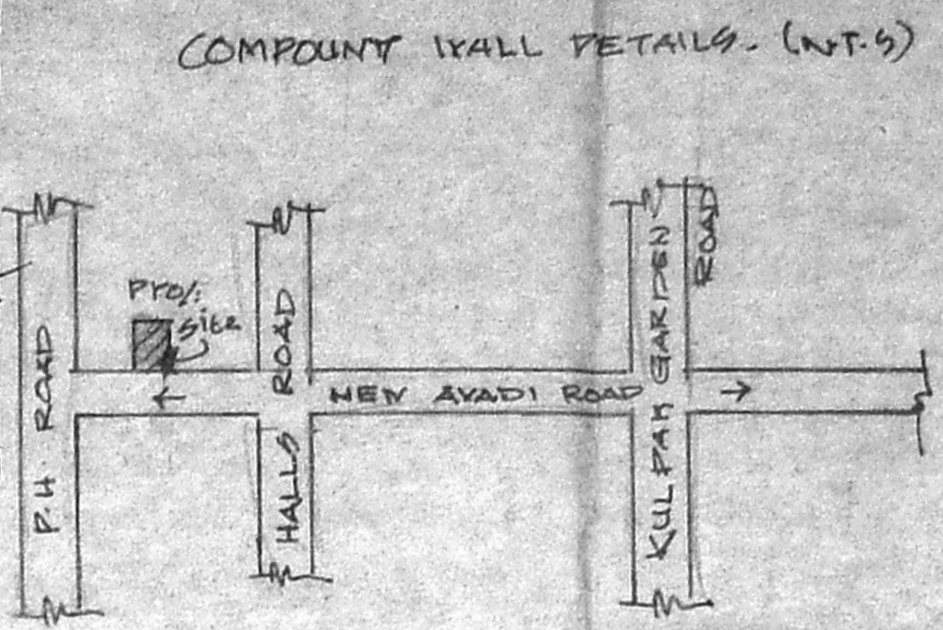


KEY PLAN (H.T.S)

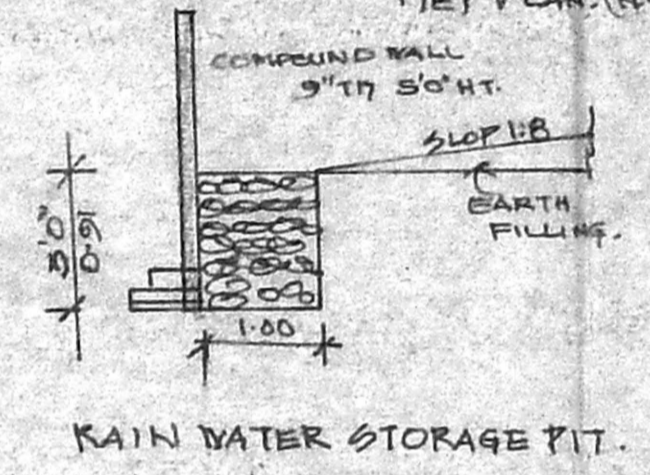


RAIN WATER STORAGE PIT.

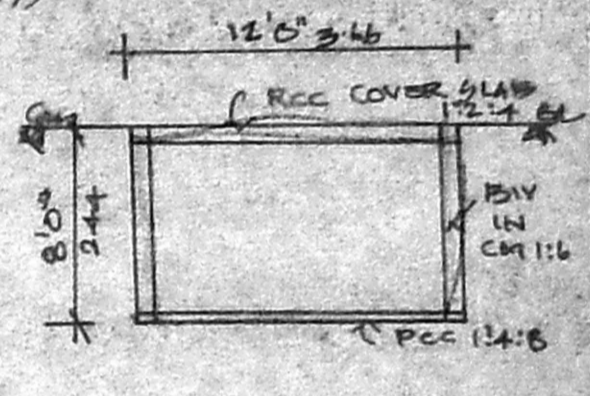


SUMP DETAILS.

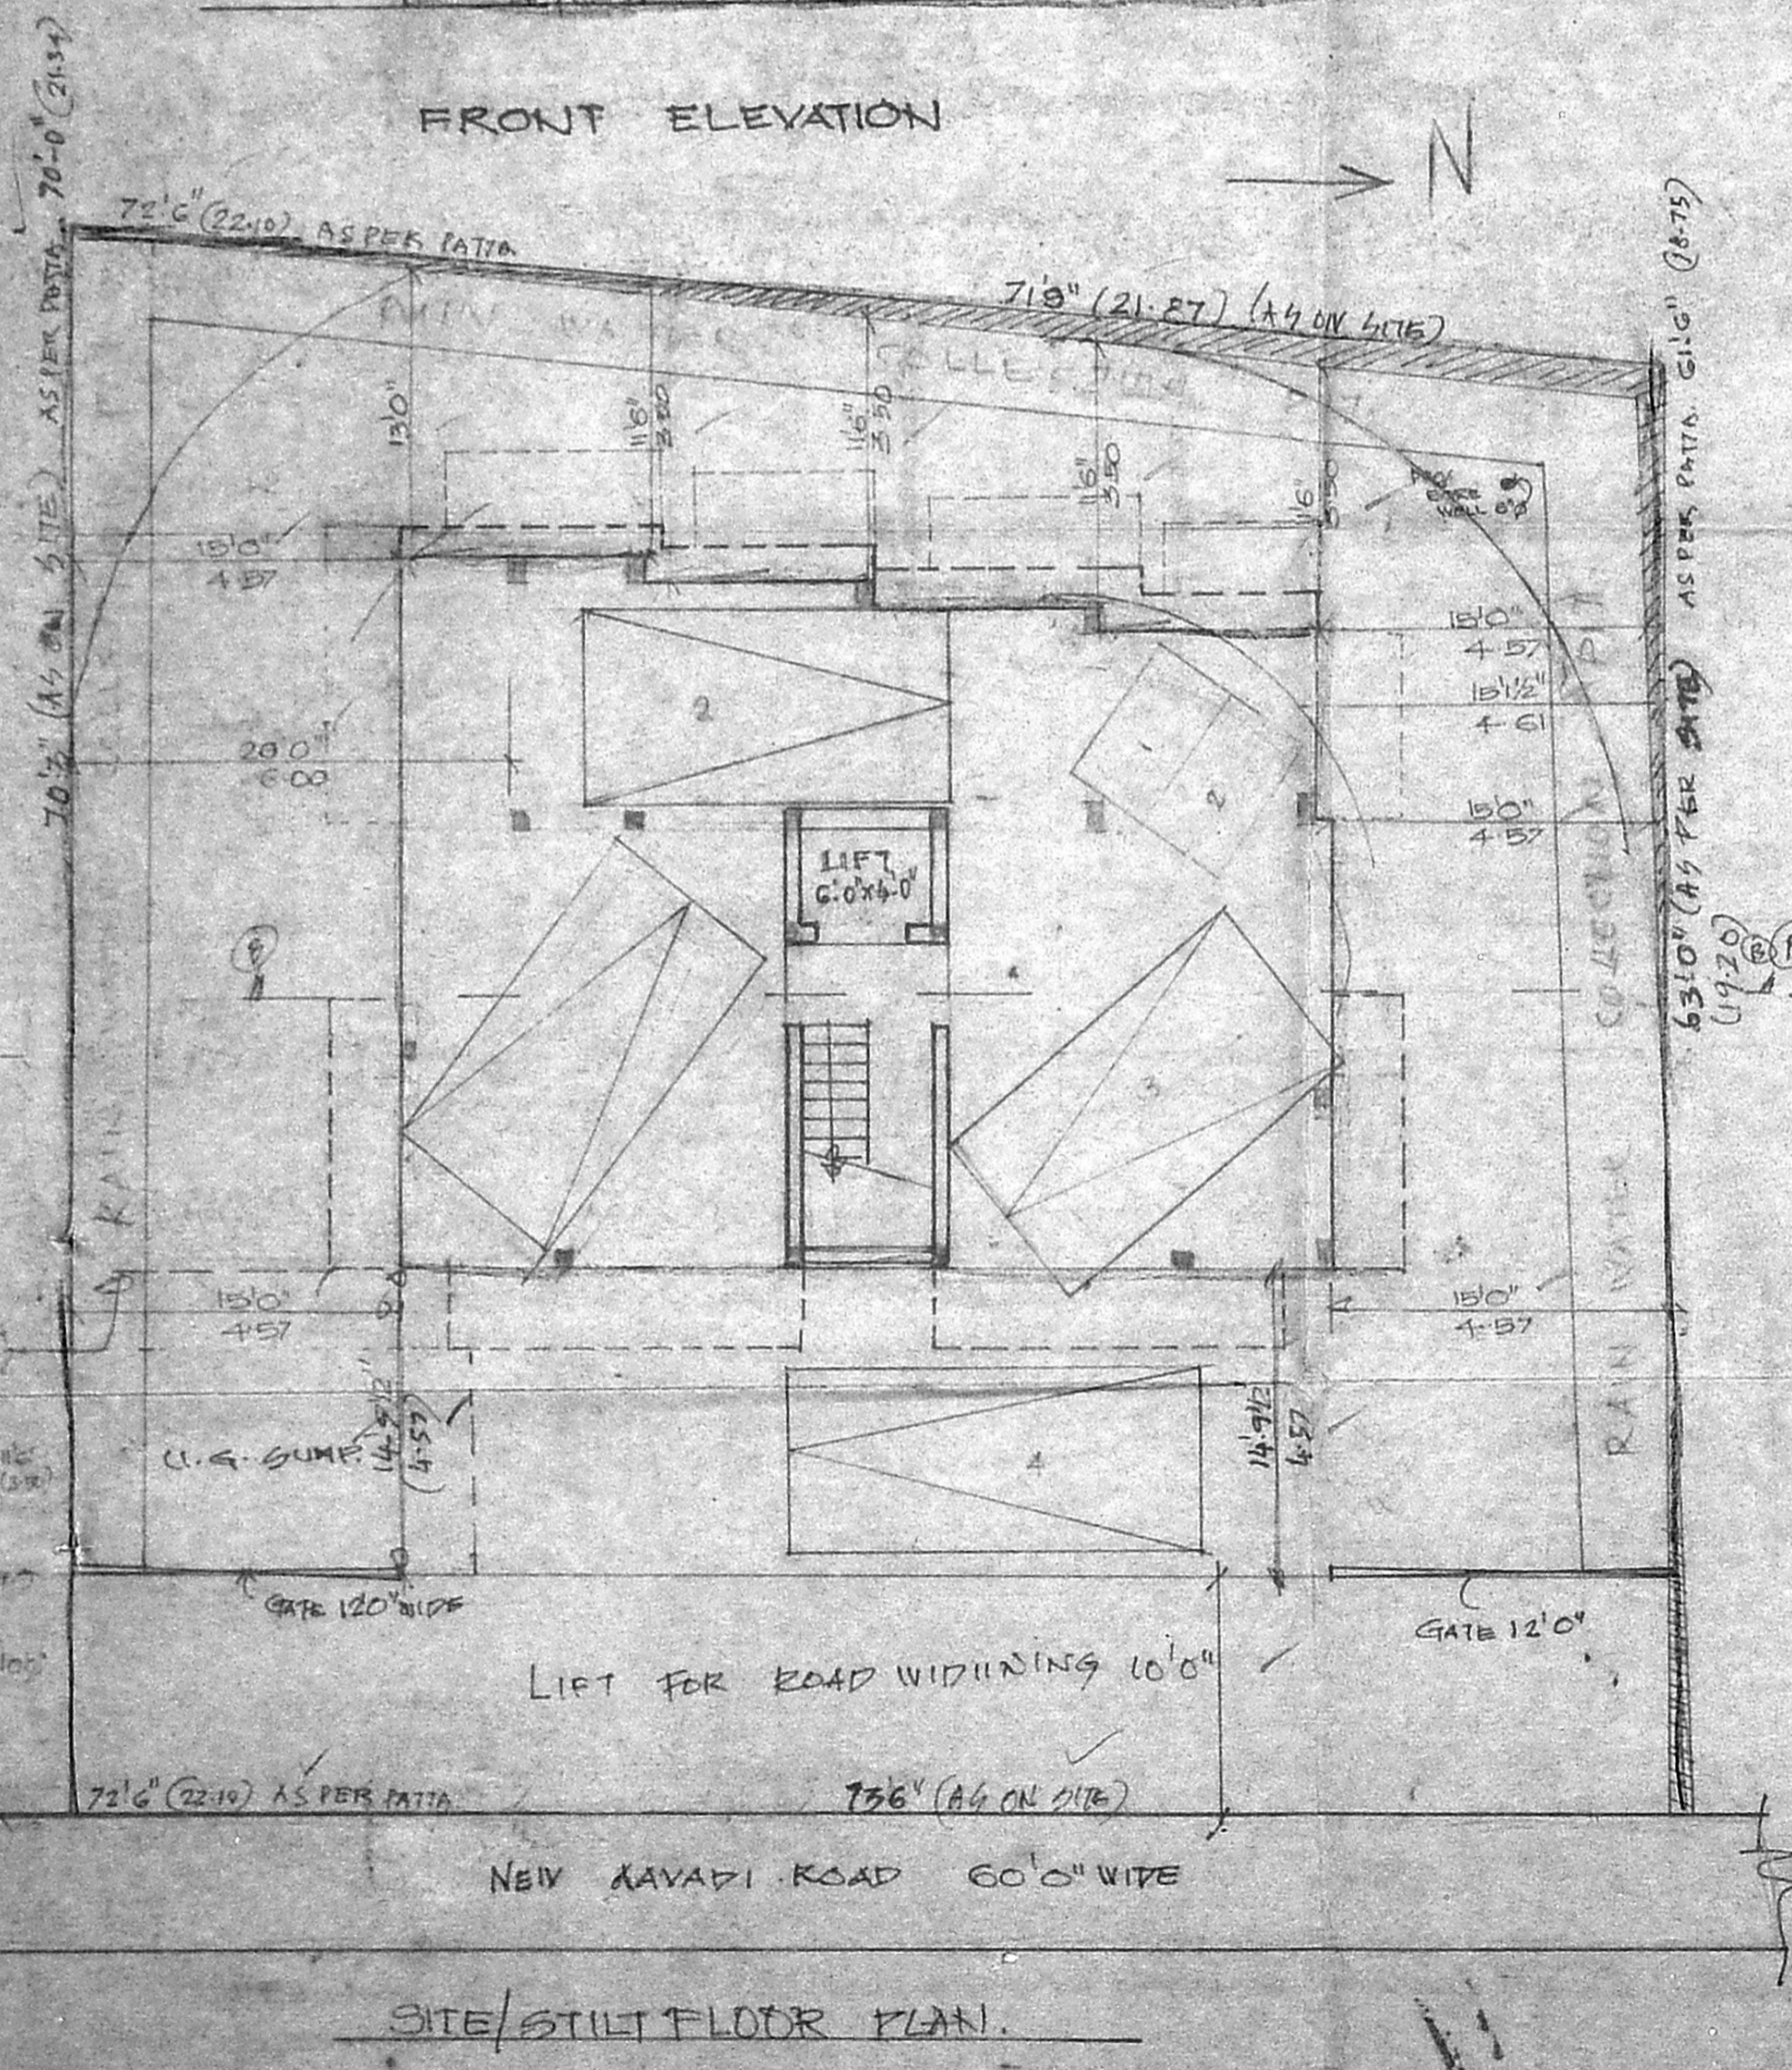

SITE/STILT FLOOR PLAN.

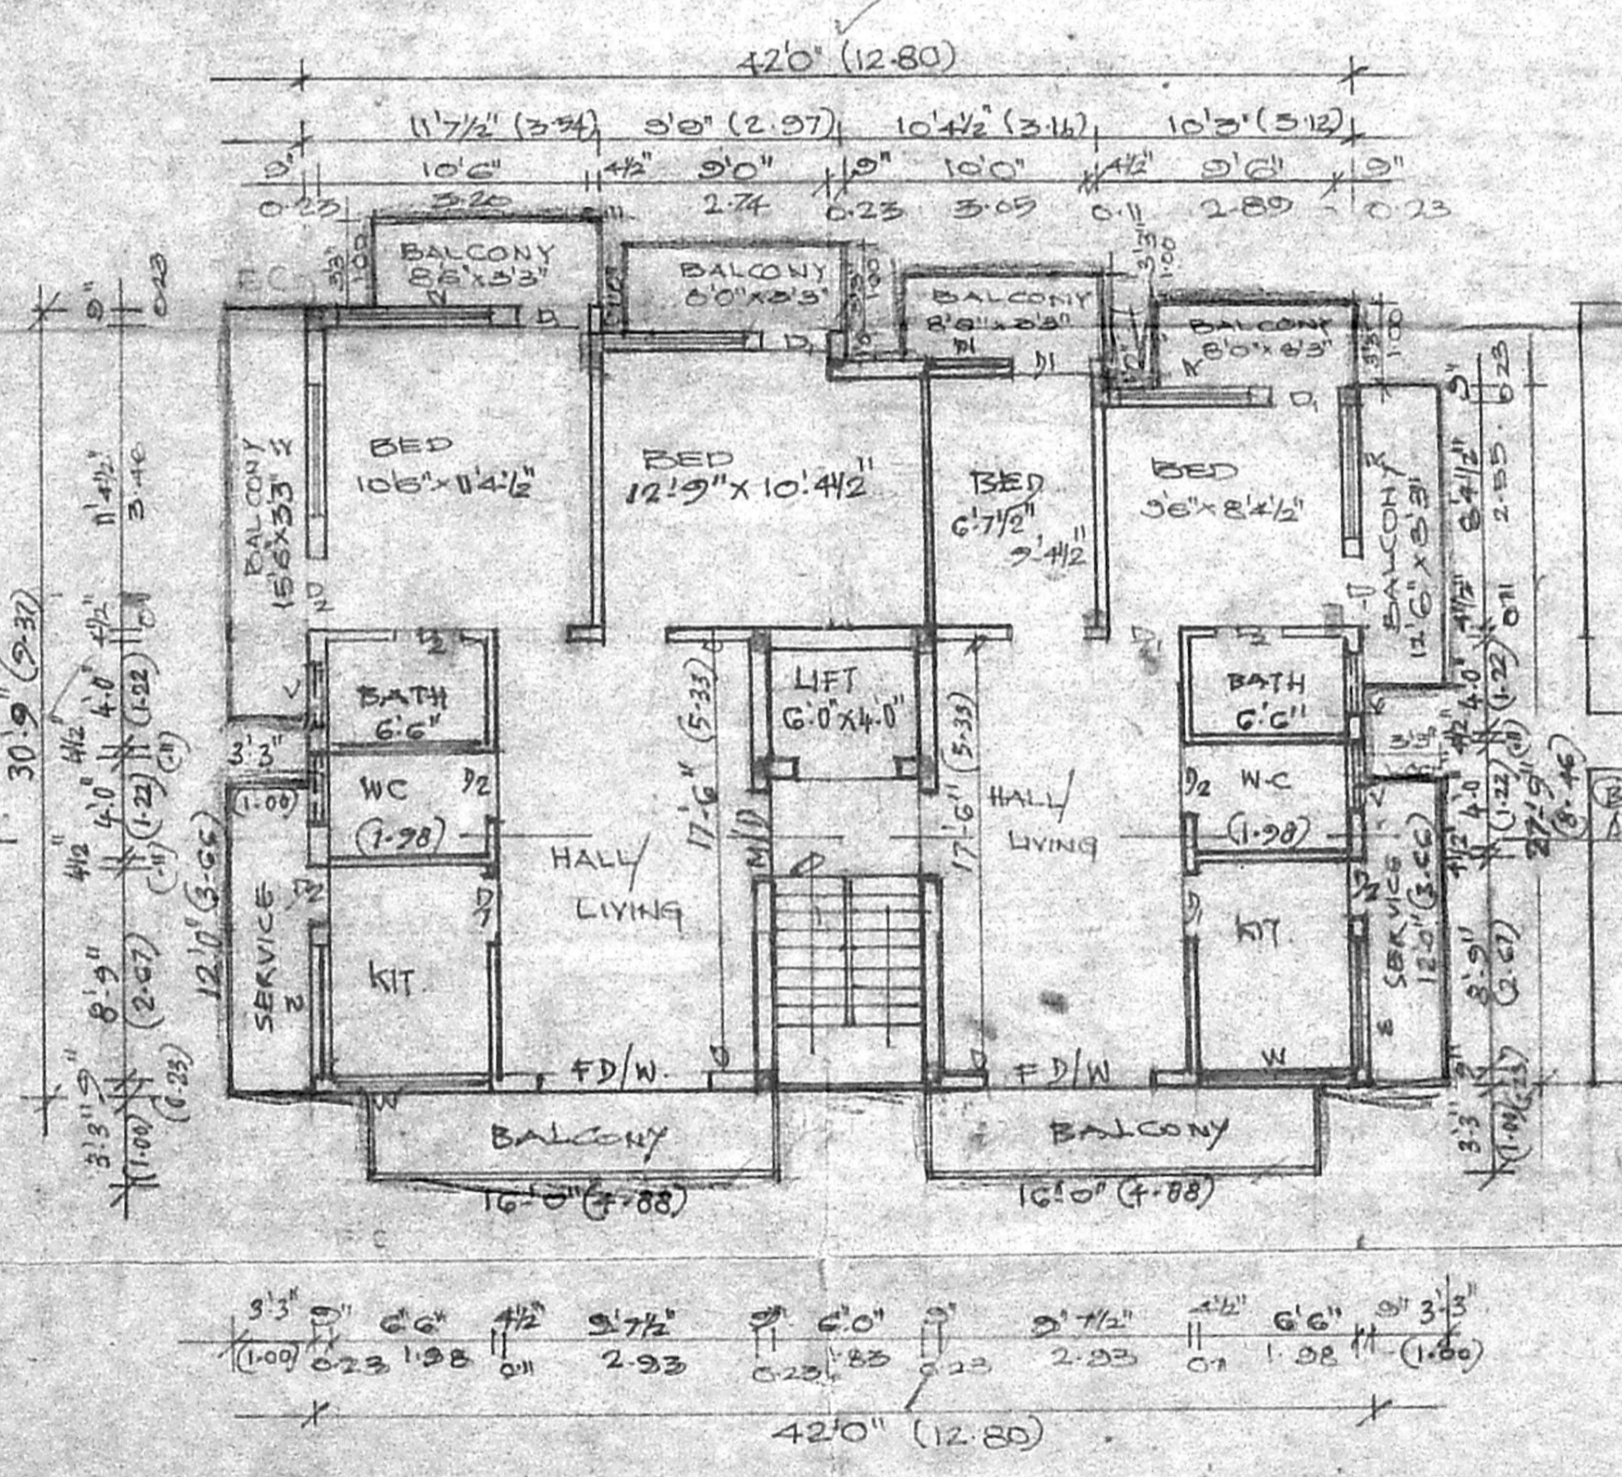

TYPICAL FLOOR PLAN I II III IV

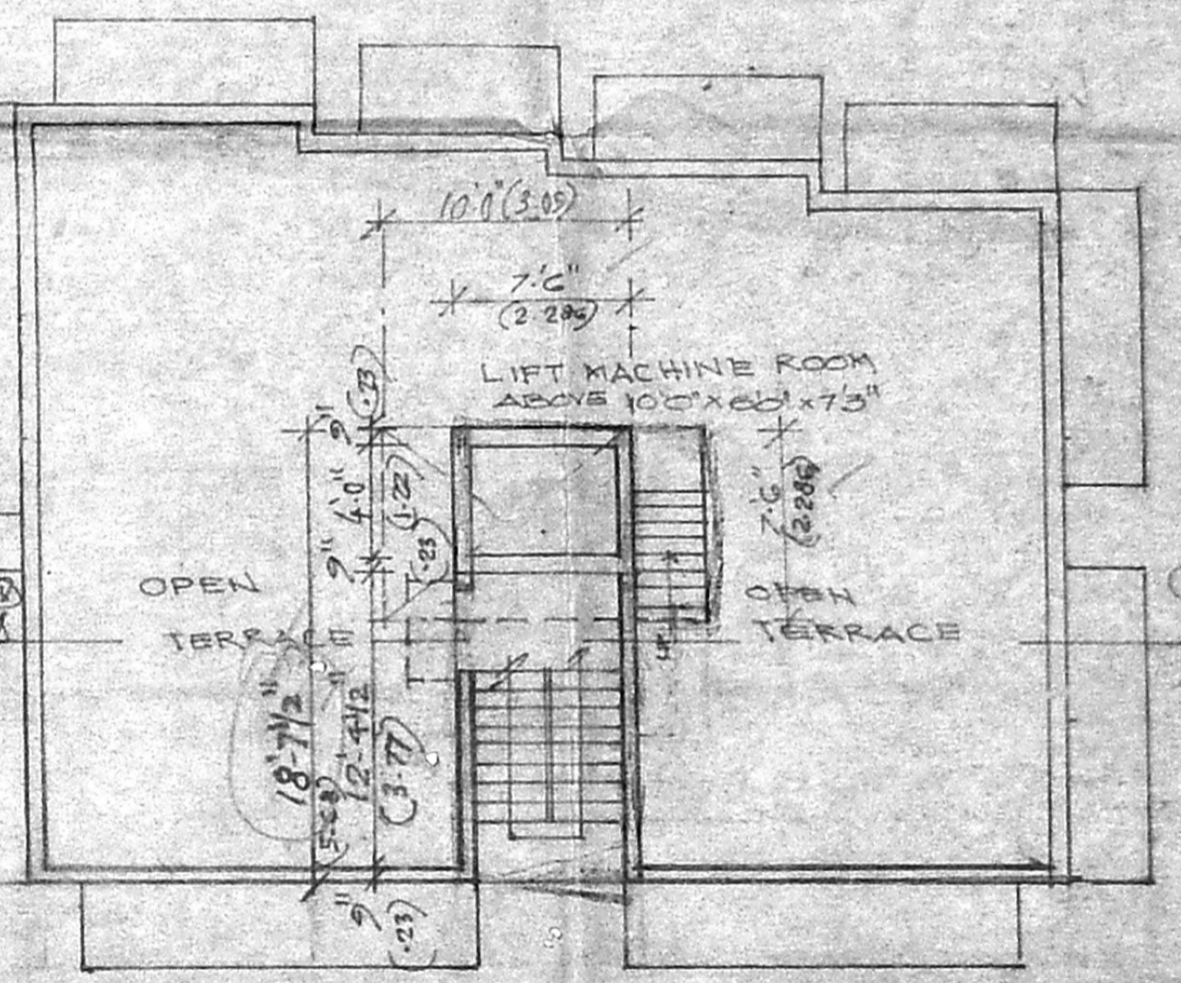

TERRACE FLOOR PLAN.

**CMDA (B)/165 No. 1**  
 C. No. B. 22476/2001  
 Asst. Scrutiny  
 PLAN SHOWING THE PROPOSED CONSTRUCTION OF A RESIDENTIAL BUILDING AT NO. 77, NEV AVADI ROAD, RMN# 91/88 BLOCK NO 3 OF EGMOR VILLAGE, EGMOR, CHENNAI-600 008.  
 Th. CHENNAI- Dt. 2-5-2002  
 SCALE 1:80

AREA STATEMENT

PLOT EXTENT	4768.00 SF	142.36
STILT FLOOR	136.875	12.156
FIRST FLOOR	1641.375	152.483
SECOND FLOOR	1641.375	152.483
THIRD FLOOR	1641.375	152.483
FOURTH FLOOR	1641.375	152.483
TOTAL AREA	6702.375	623.068
PLOT COVERAGE	34.42%	F.S.I. 1.40

JOINERIES:-  
 D- DOOR 3'6" X 7'0"  
 D1- DOOR 3'0" X 7'0"  
 D2- DOOR 2'6" X 7'0"  
 W- WINDOW 5'0" X 4'6"  
 FP/W FRANCH POOR & WINDOW 8' X 7'0"  
 Y- VENTILATOR 3'0" X 2'0"

COLOUR INDEX

PROPOSED	○
ROAD	○
BOUNDARY	○

OWNER

*[Signature]*

LICENSED SURVEYOR

S. ATHIYAMA I. SE.  
 Chartered Engineer  
 Class-I, Licensed Surveyor No-191  
 Co-Partnership of Chennai  
 33, Nathamun S., T. Nagar, Ch-17