



FRONT ELEVATION

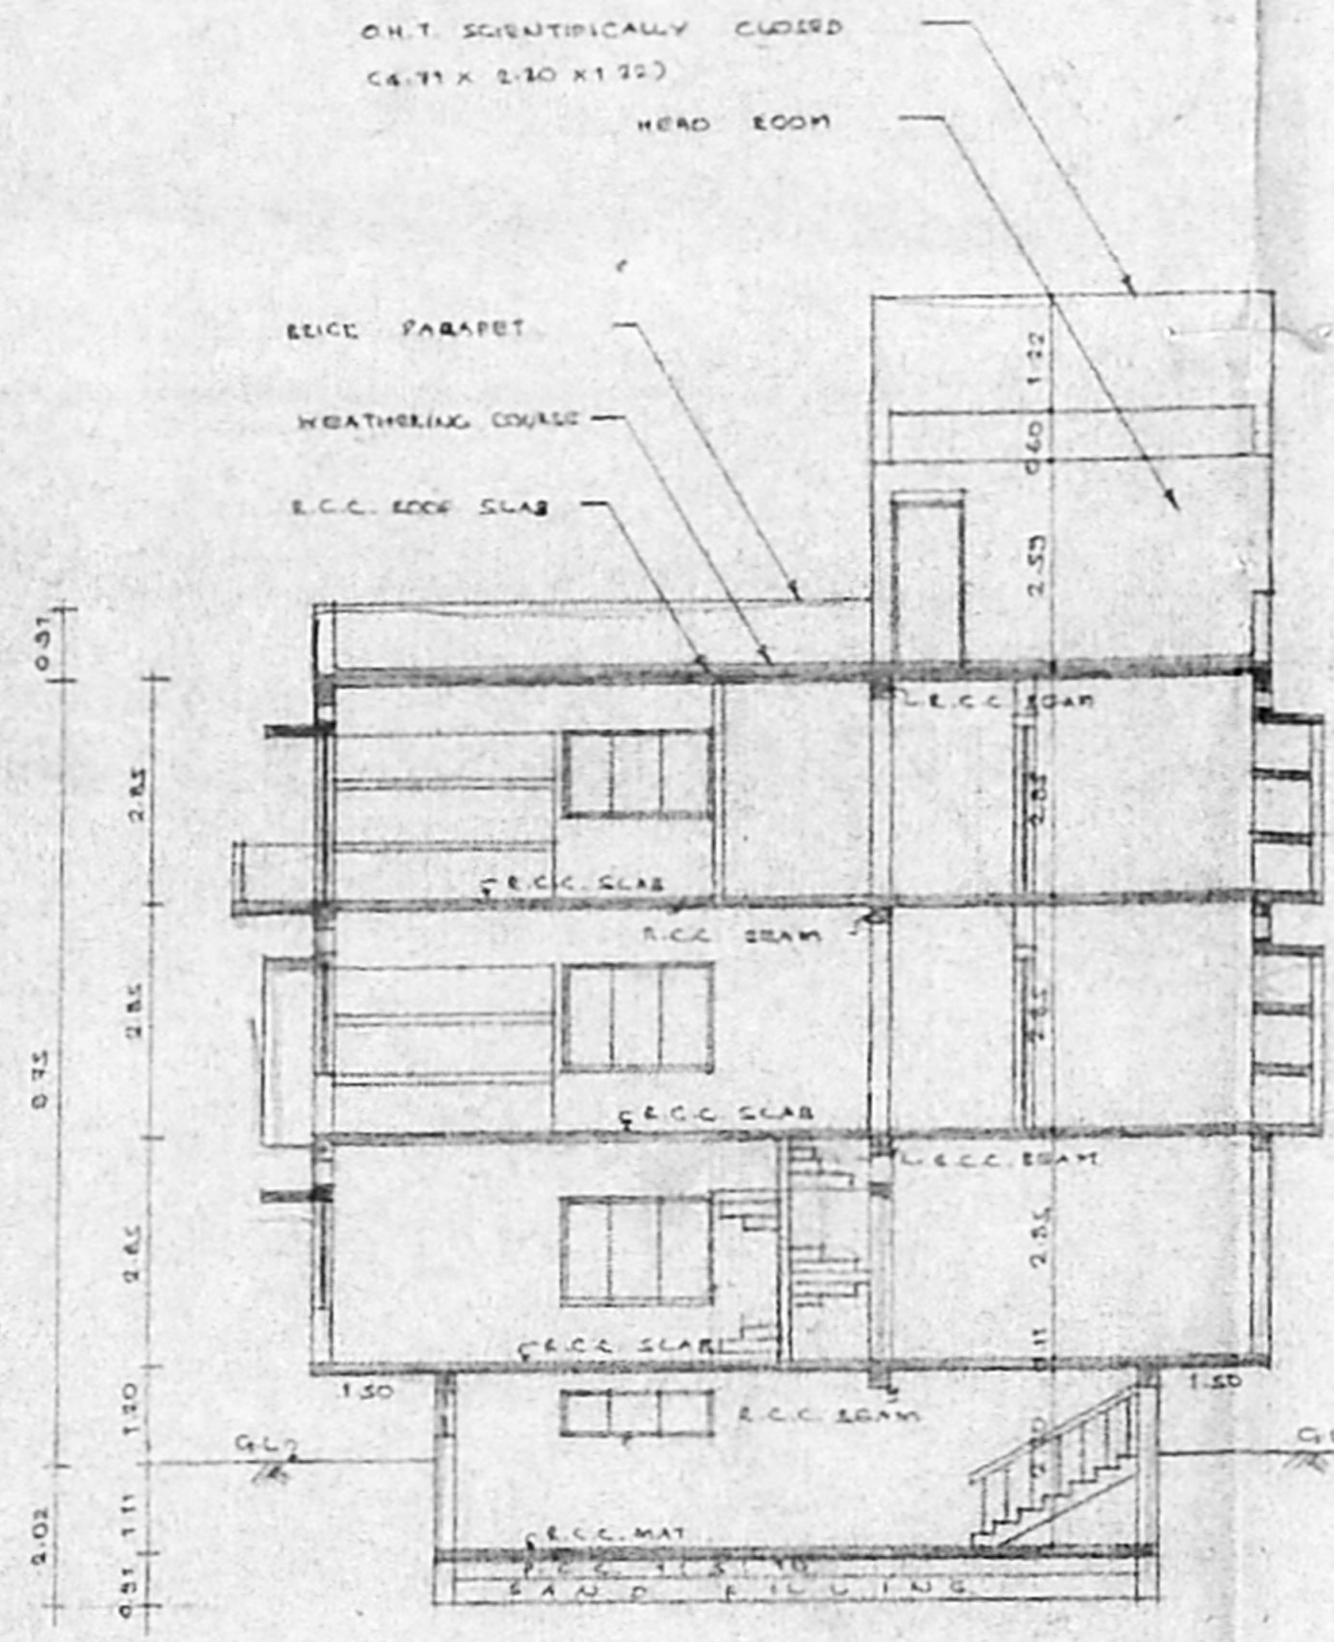


SECTION ON 'AA'

OFFICE COPY

Display Permit No. B.S.P. 324/225/2002
 APPROVED
 SUBJECT TO THE CONDITIONS IN THIS OFFICE LETTER, No. 33645/2002, Dated 27-5-2002
 FOR MEMBER SECRETARY CHENNAI METROPOLITAN DEVELOPMENT AUTHORITY CHENNAI-600 008.

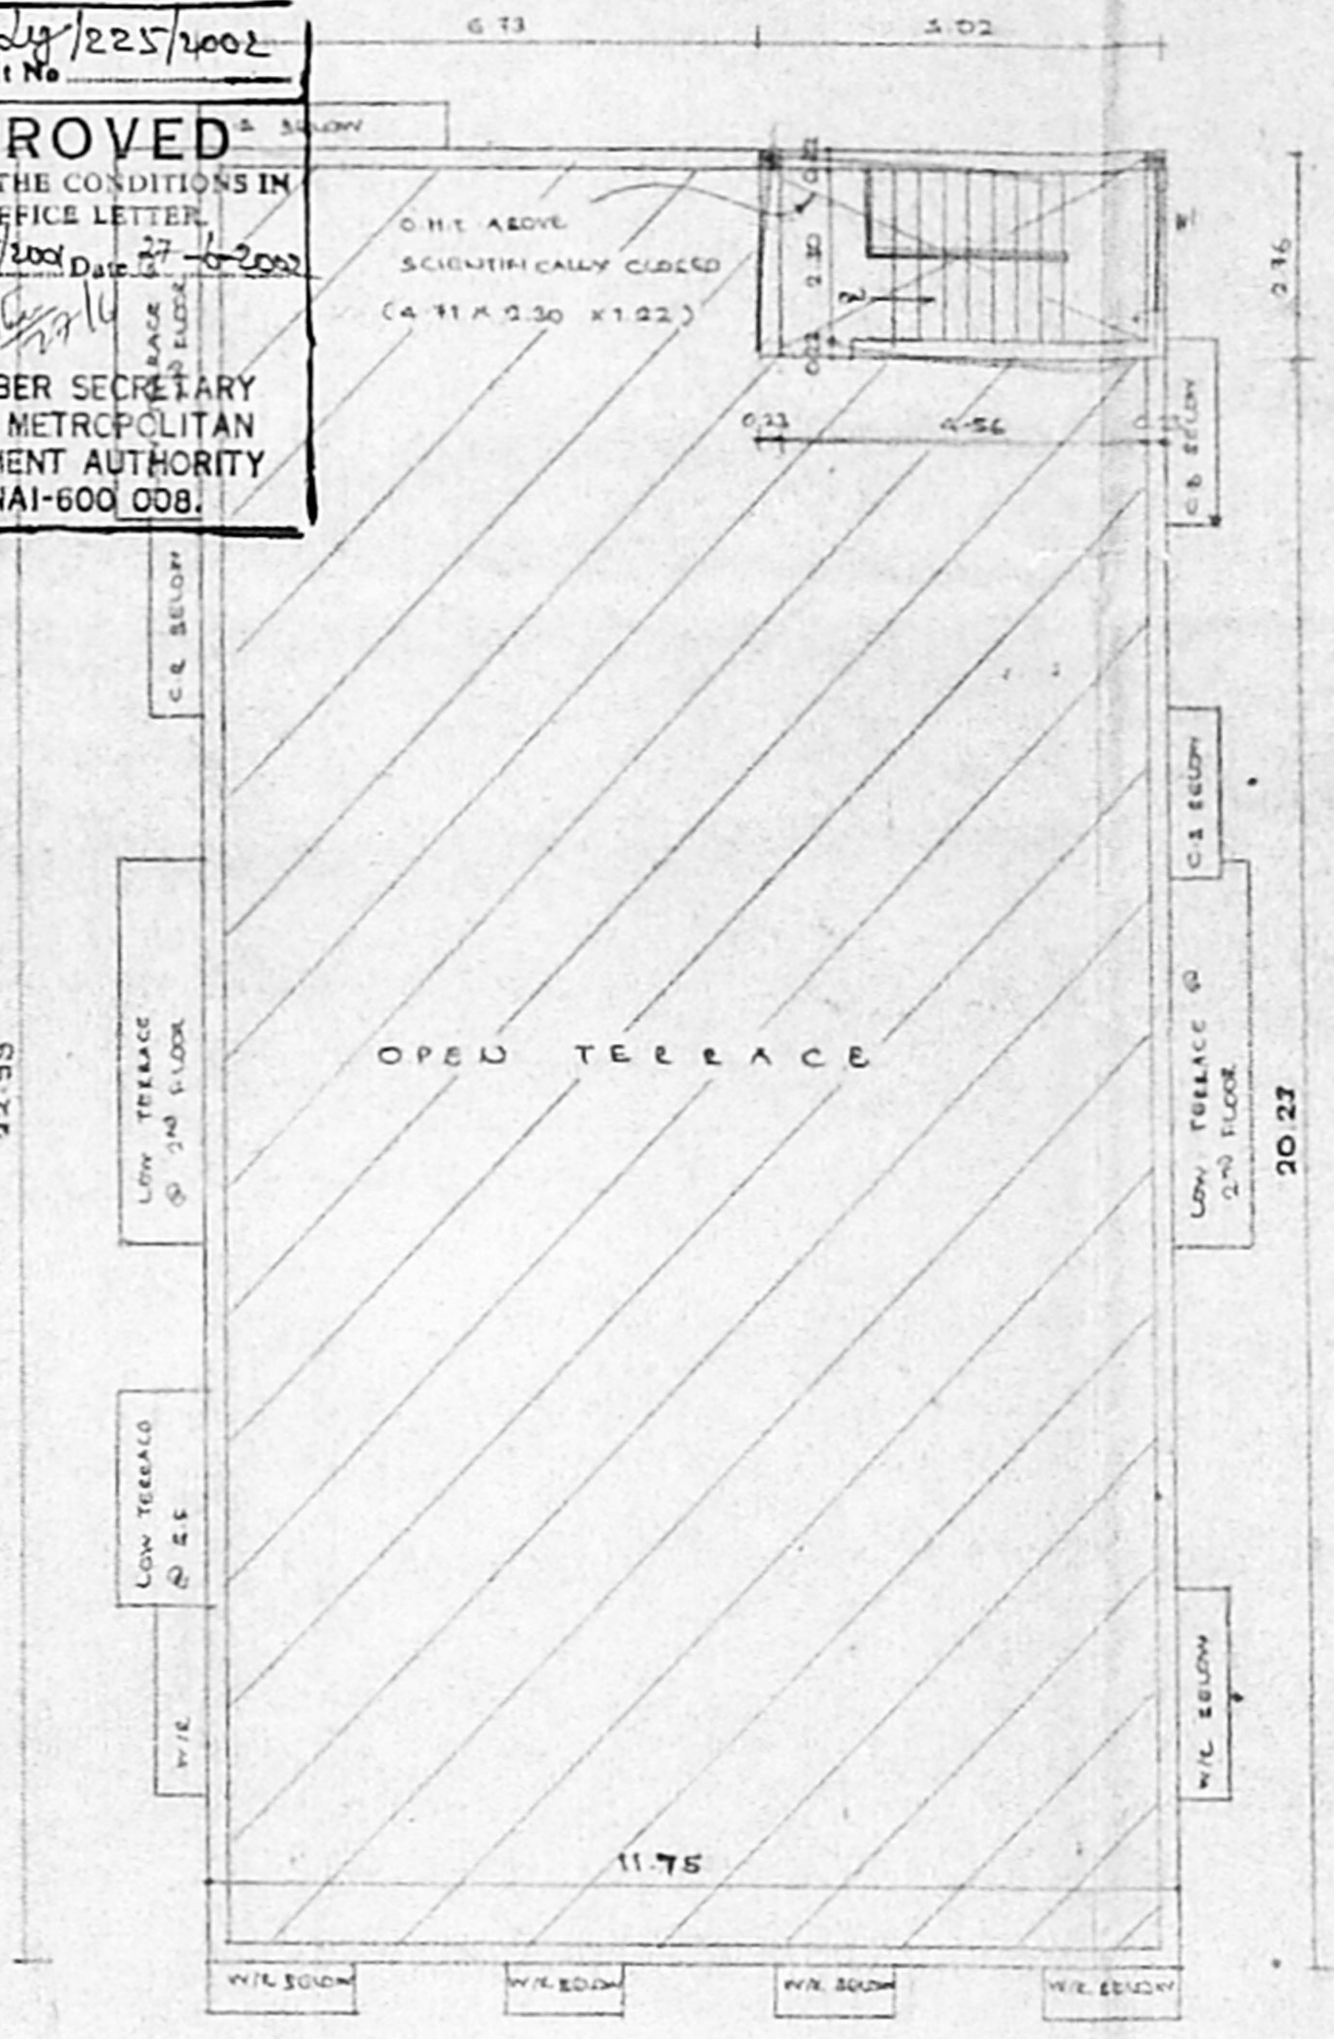


TERRACE FLOOR PLAN

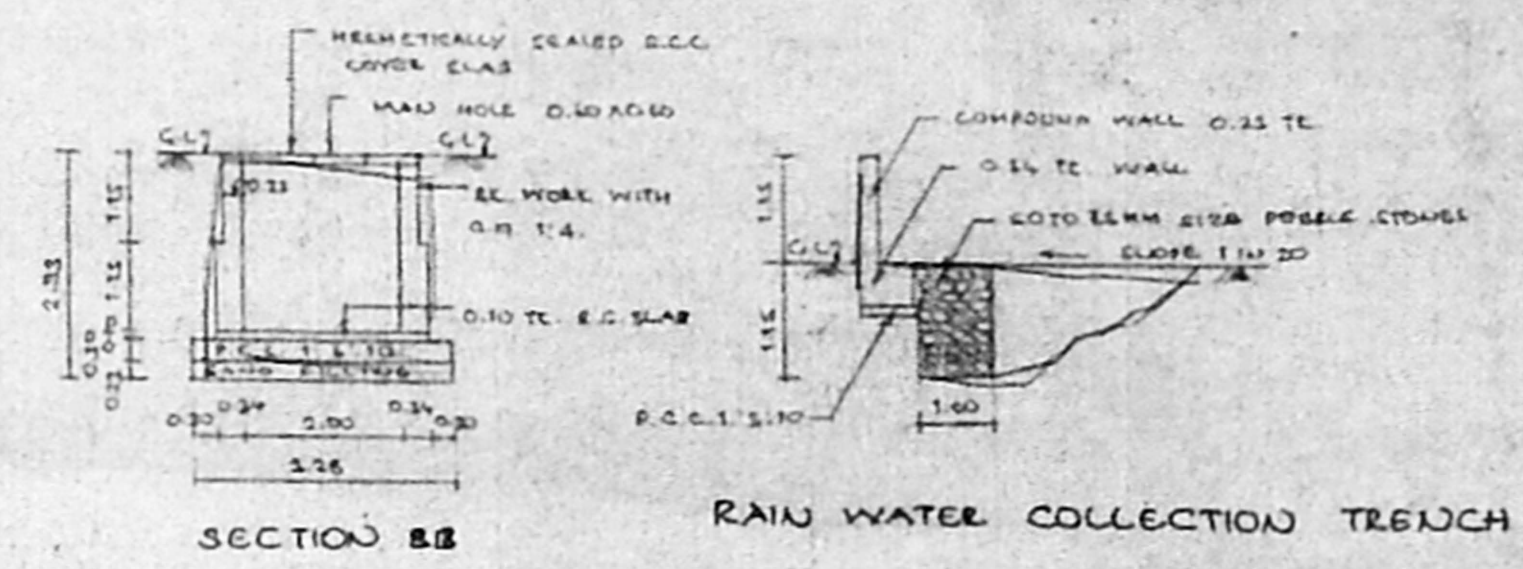

SECTION BB

RAIN WATER COLLECTION TRENCH

PLAN OF U.G. SUMP

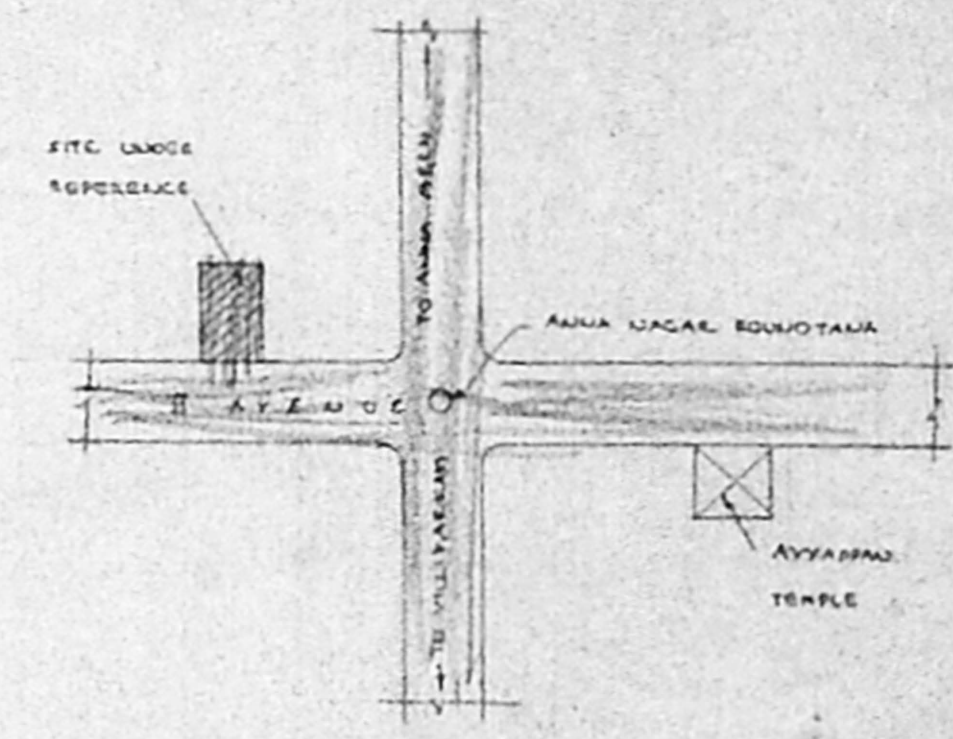

KEY PLAN

R.D.	FRESHWATER	2.44 X 2.43
M.D.	MIDDLE	
O	OVERHEAD	
D1	DRAIN	
W	WALL	
W1	WALL	
W2	WALL	
SPECIFICATION

- FOUNDATION IN R.C.C. MAT OVER P.C.C. SAND
- REINFORCEMENT IN R.C.C. MAT TO BE IN 10 CM DIA
- R.C.C. PLUMB, BRICK, LINTEL, SURESHADE AND ROOF SLAB ARE TO BE IN 10 CM DIA
- MOSAIC FLOORING IN 10 CM DIA
- PLASTERING OF WALL IN 10 CM DIA
- FLOOR WOOD ARE IN TEAK AND COUNTER WOOD
- W. COARSE IN 10 CM DIA AND TWO COURSE OF PLAT THESE LAID TO SLOPE


COLOUR INDEX

PROPOSED	---
EXIST	---
SITE BOUNDARY	---


AREA STATEMENT

BASEMENT FLOOR (8.5.1 AREA)	2.39
GROUND FLOOR	242.71
FIRST FLOOR	236.57
SECOND FLOOR	239.01
TOTAL	720.68


PROPOSED BUILDING AT PLOT NO: 103, ANNA NAGAR, T.S. NO: 50, BLOCK NO: 13, OF PERIAKUDAL VILLAGE

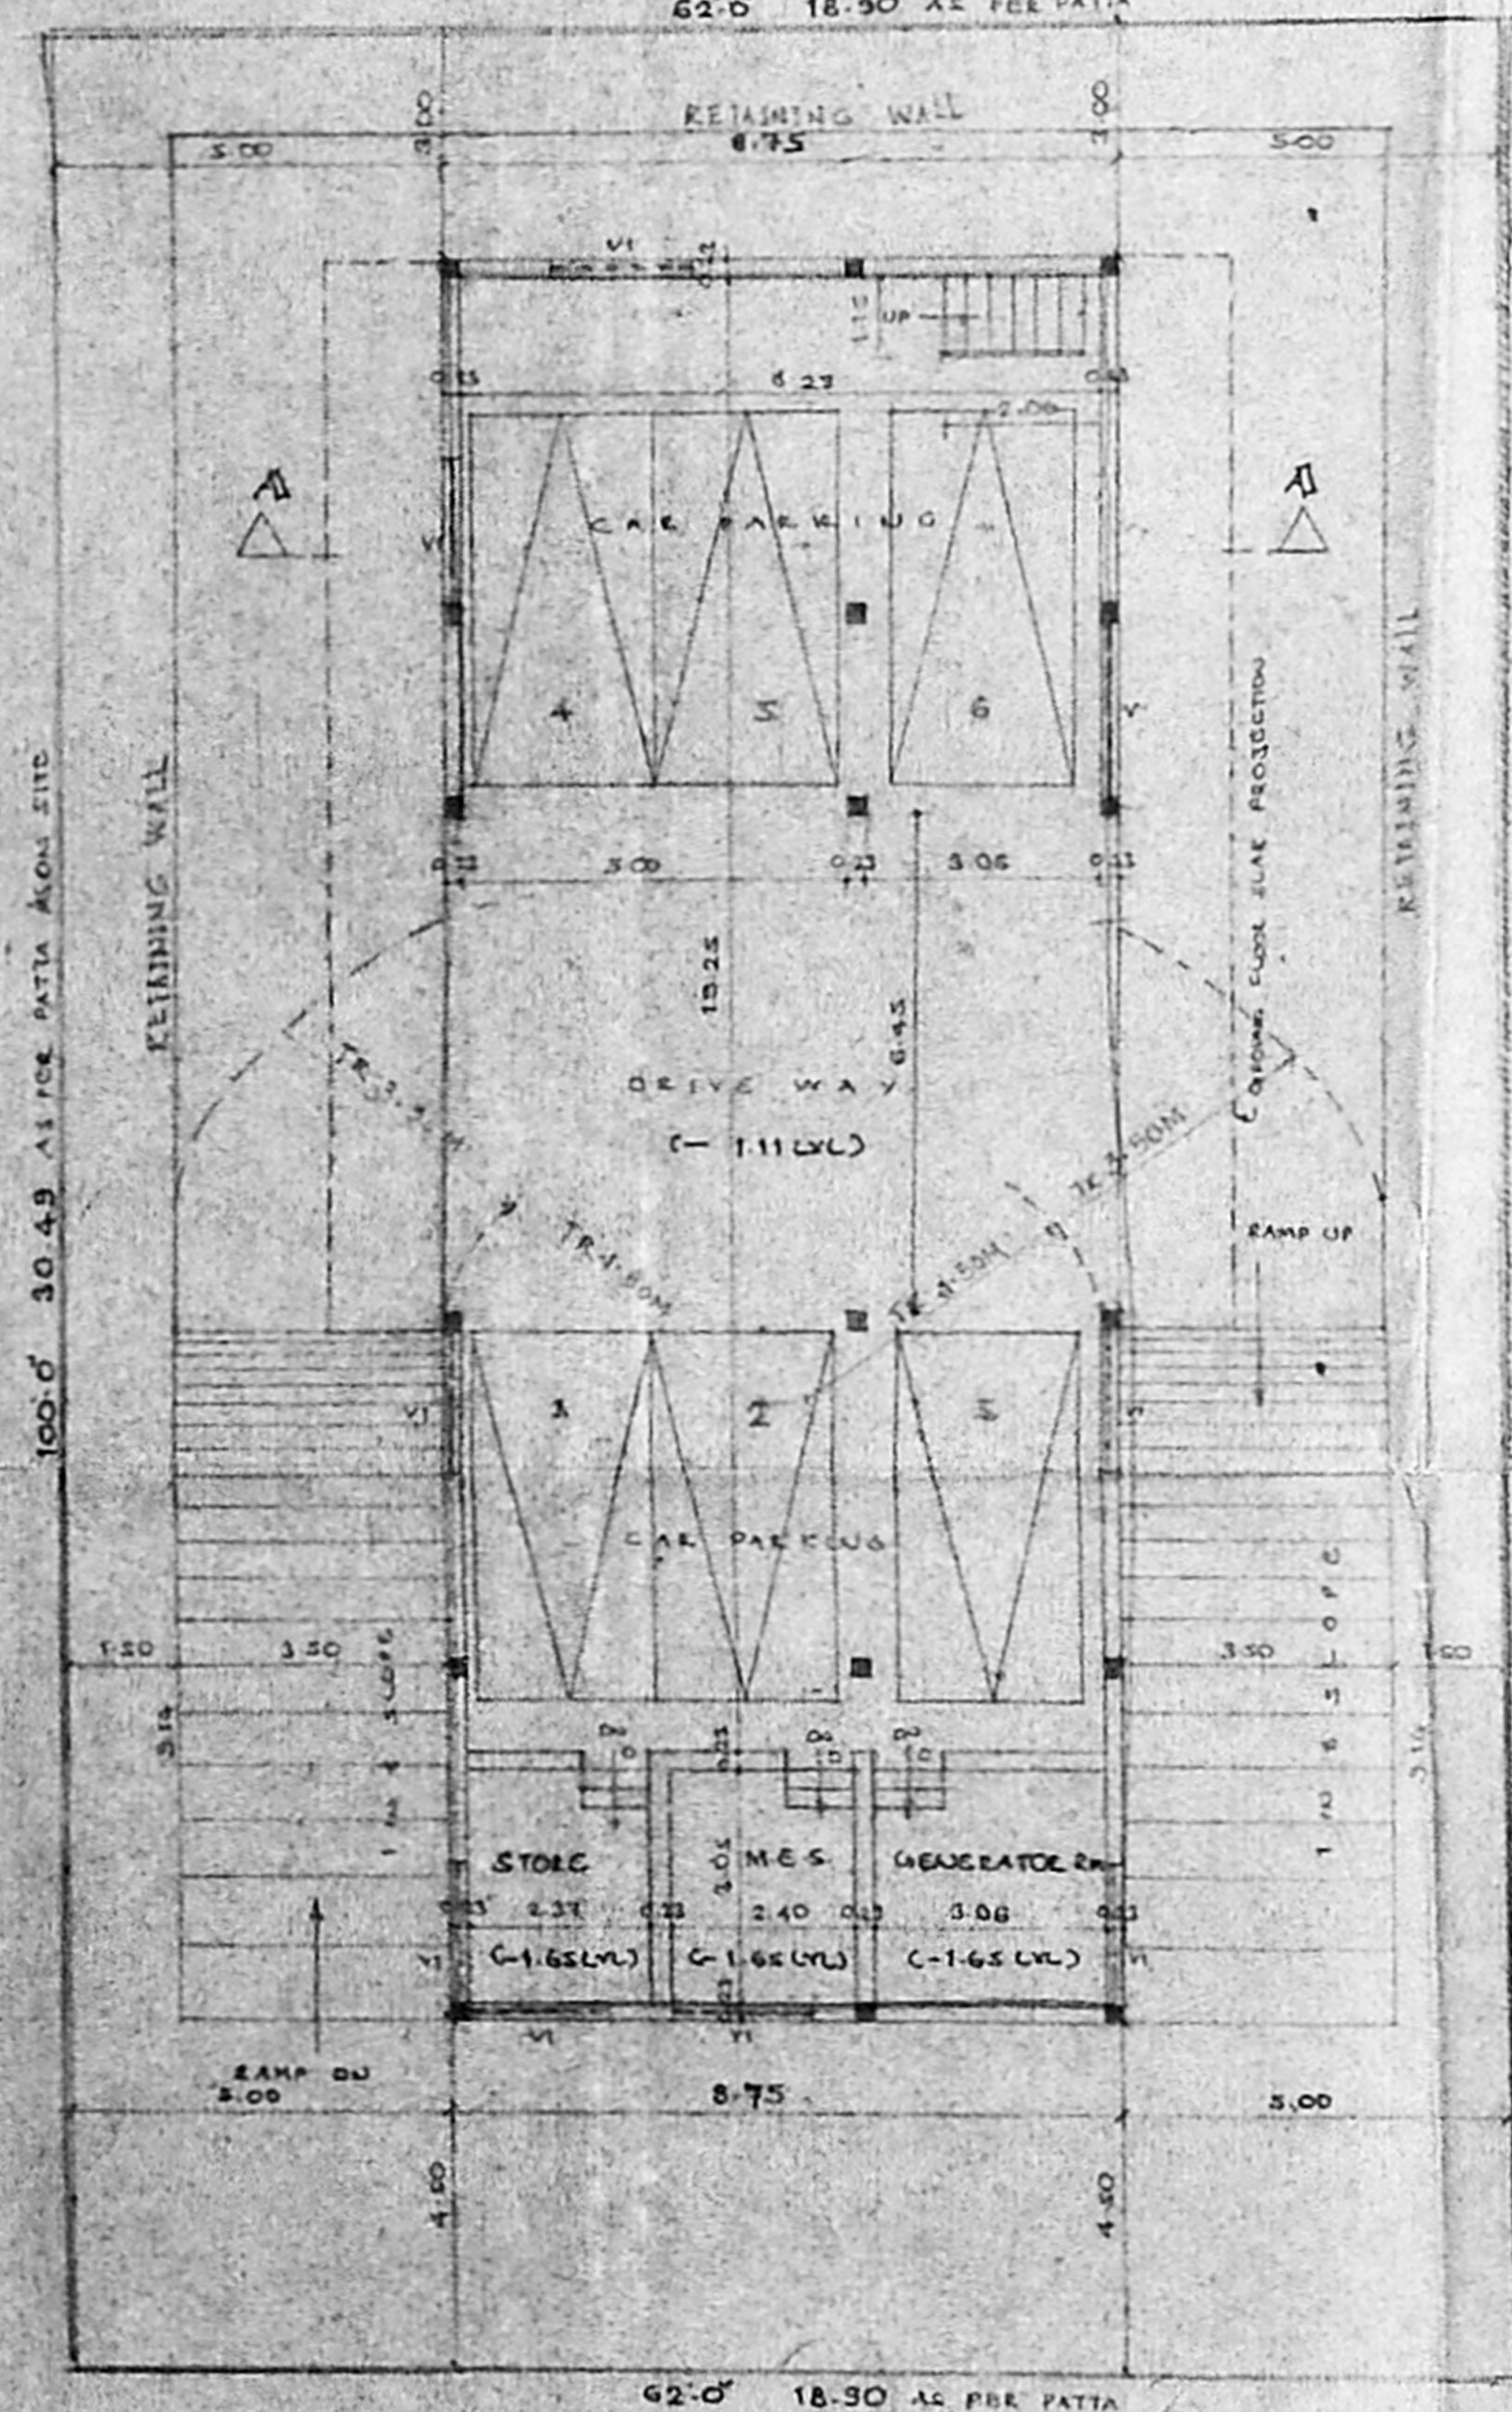


SITE CUM BASEMENT FLOOR PLAN

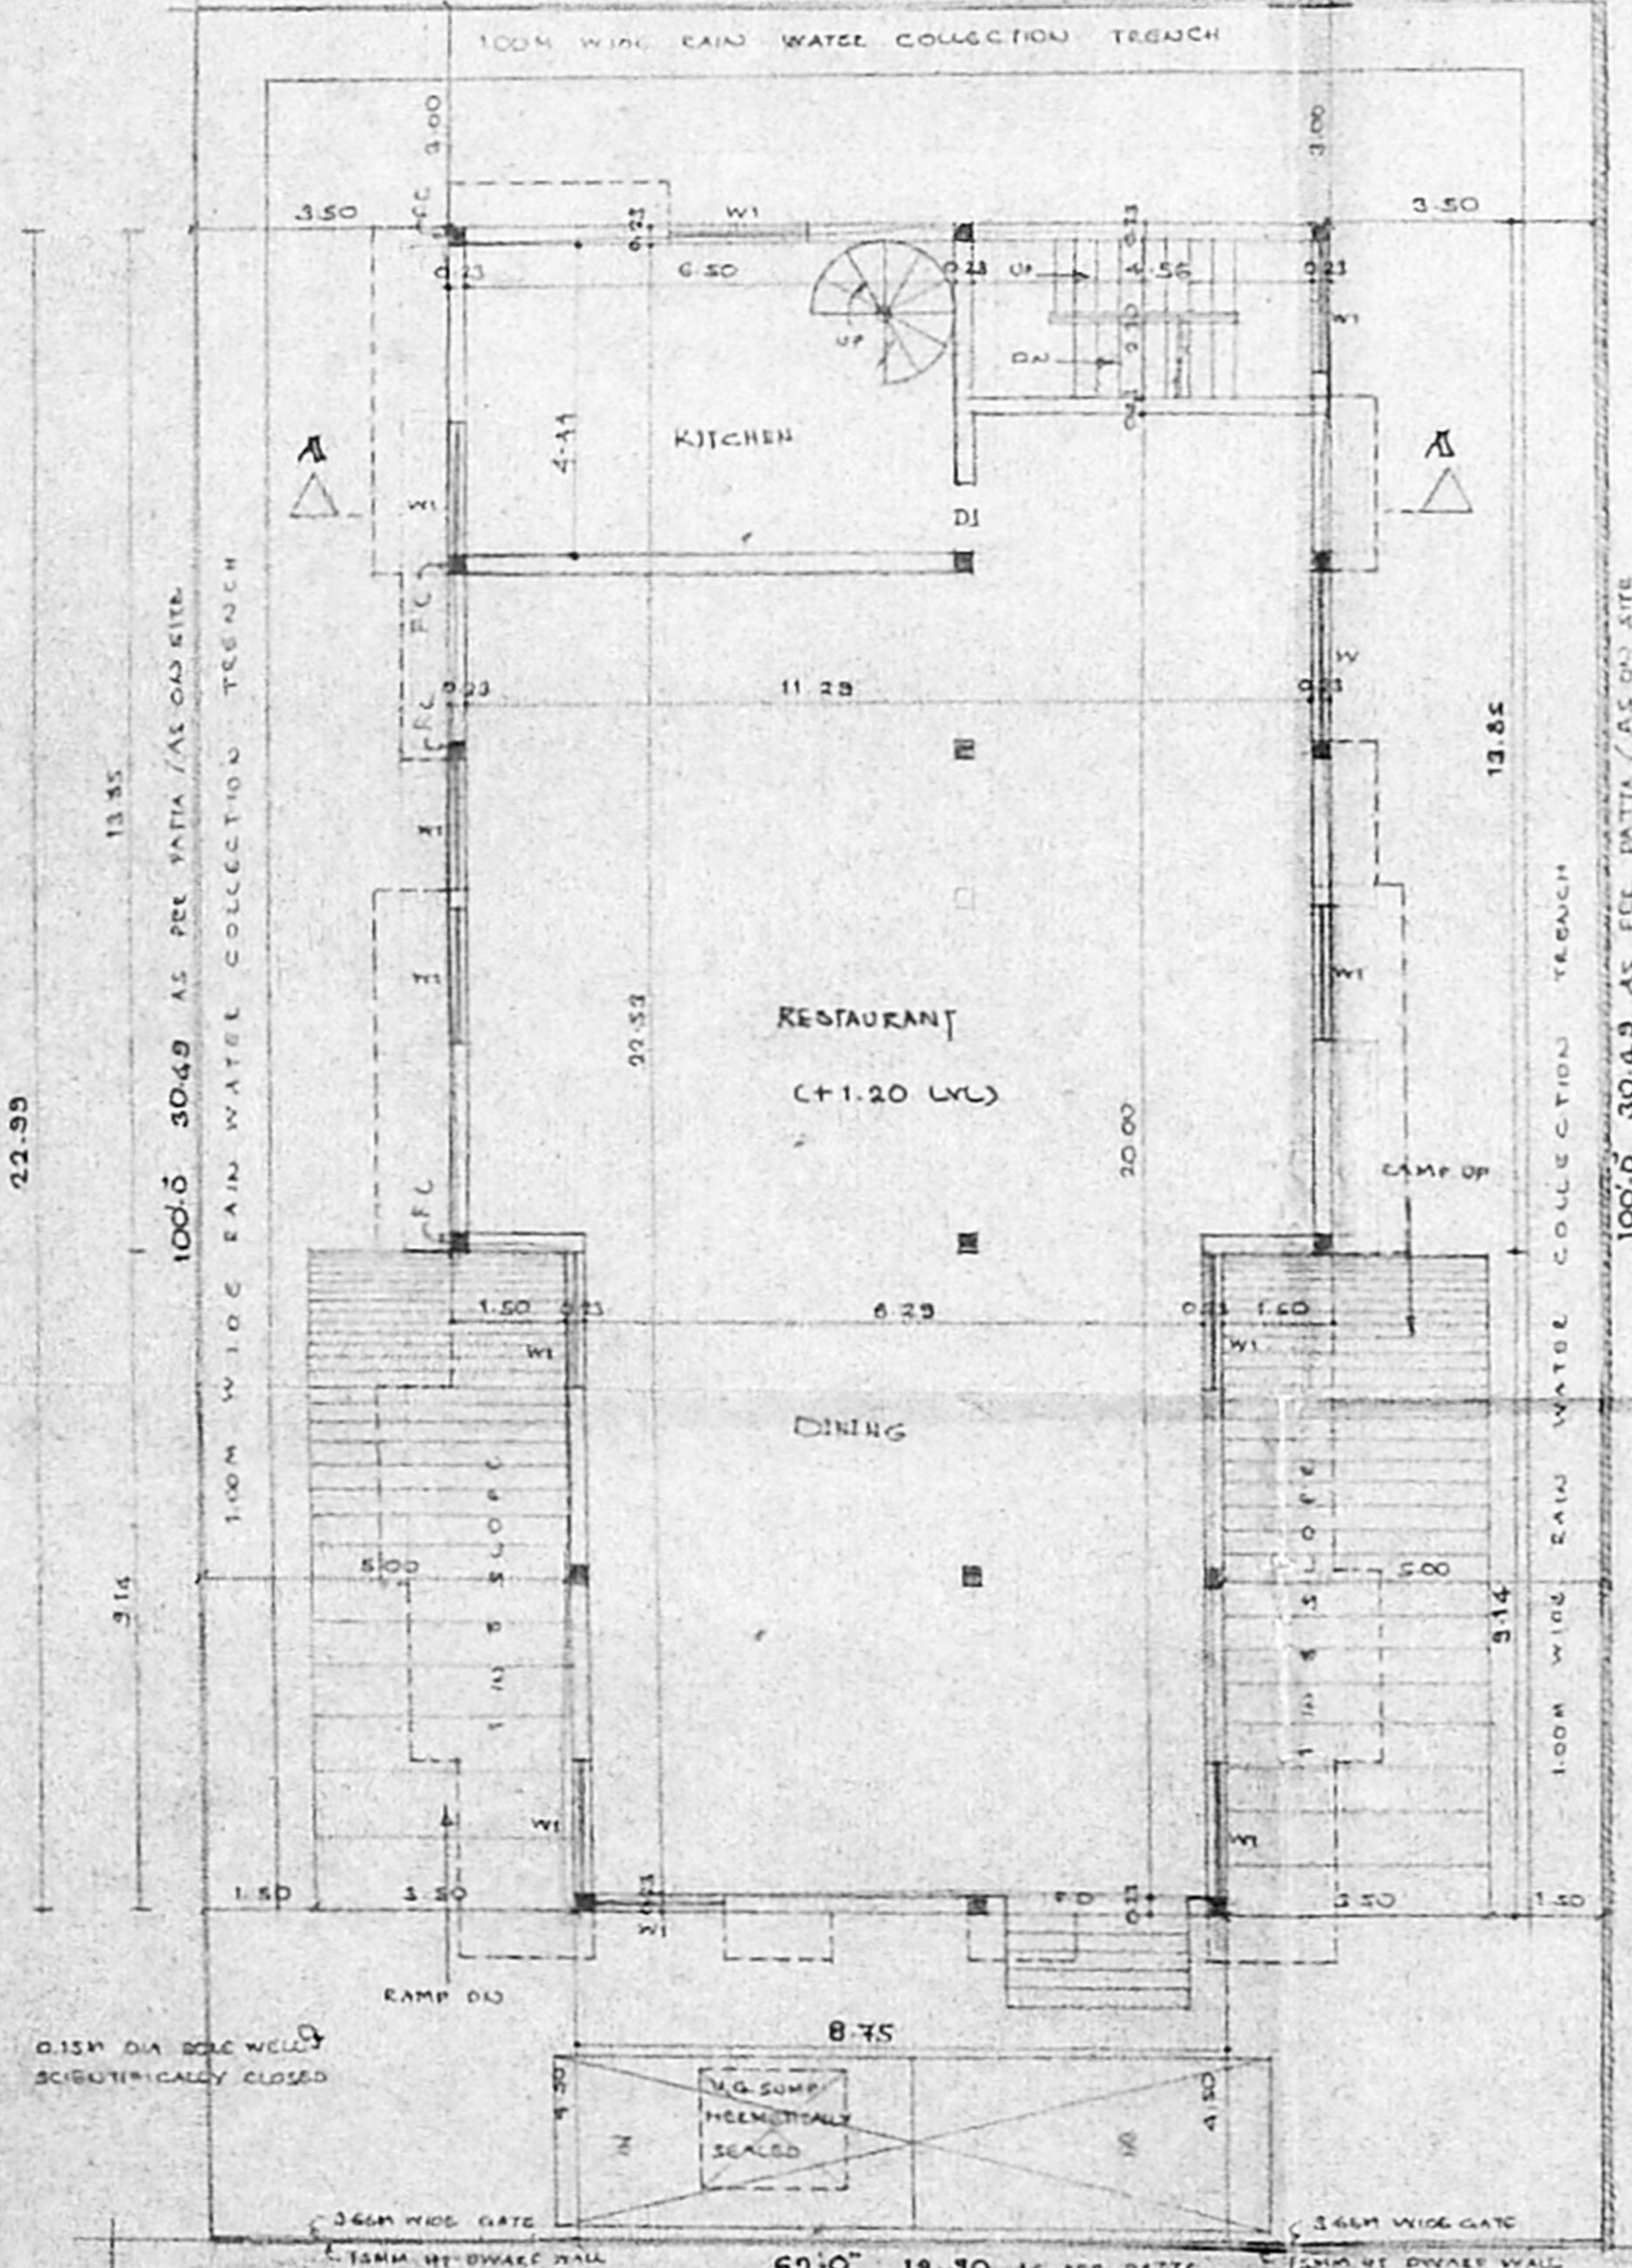

SITE CUM GROUND FLOOR PLAN

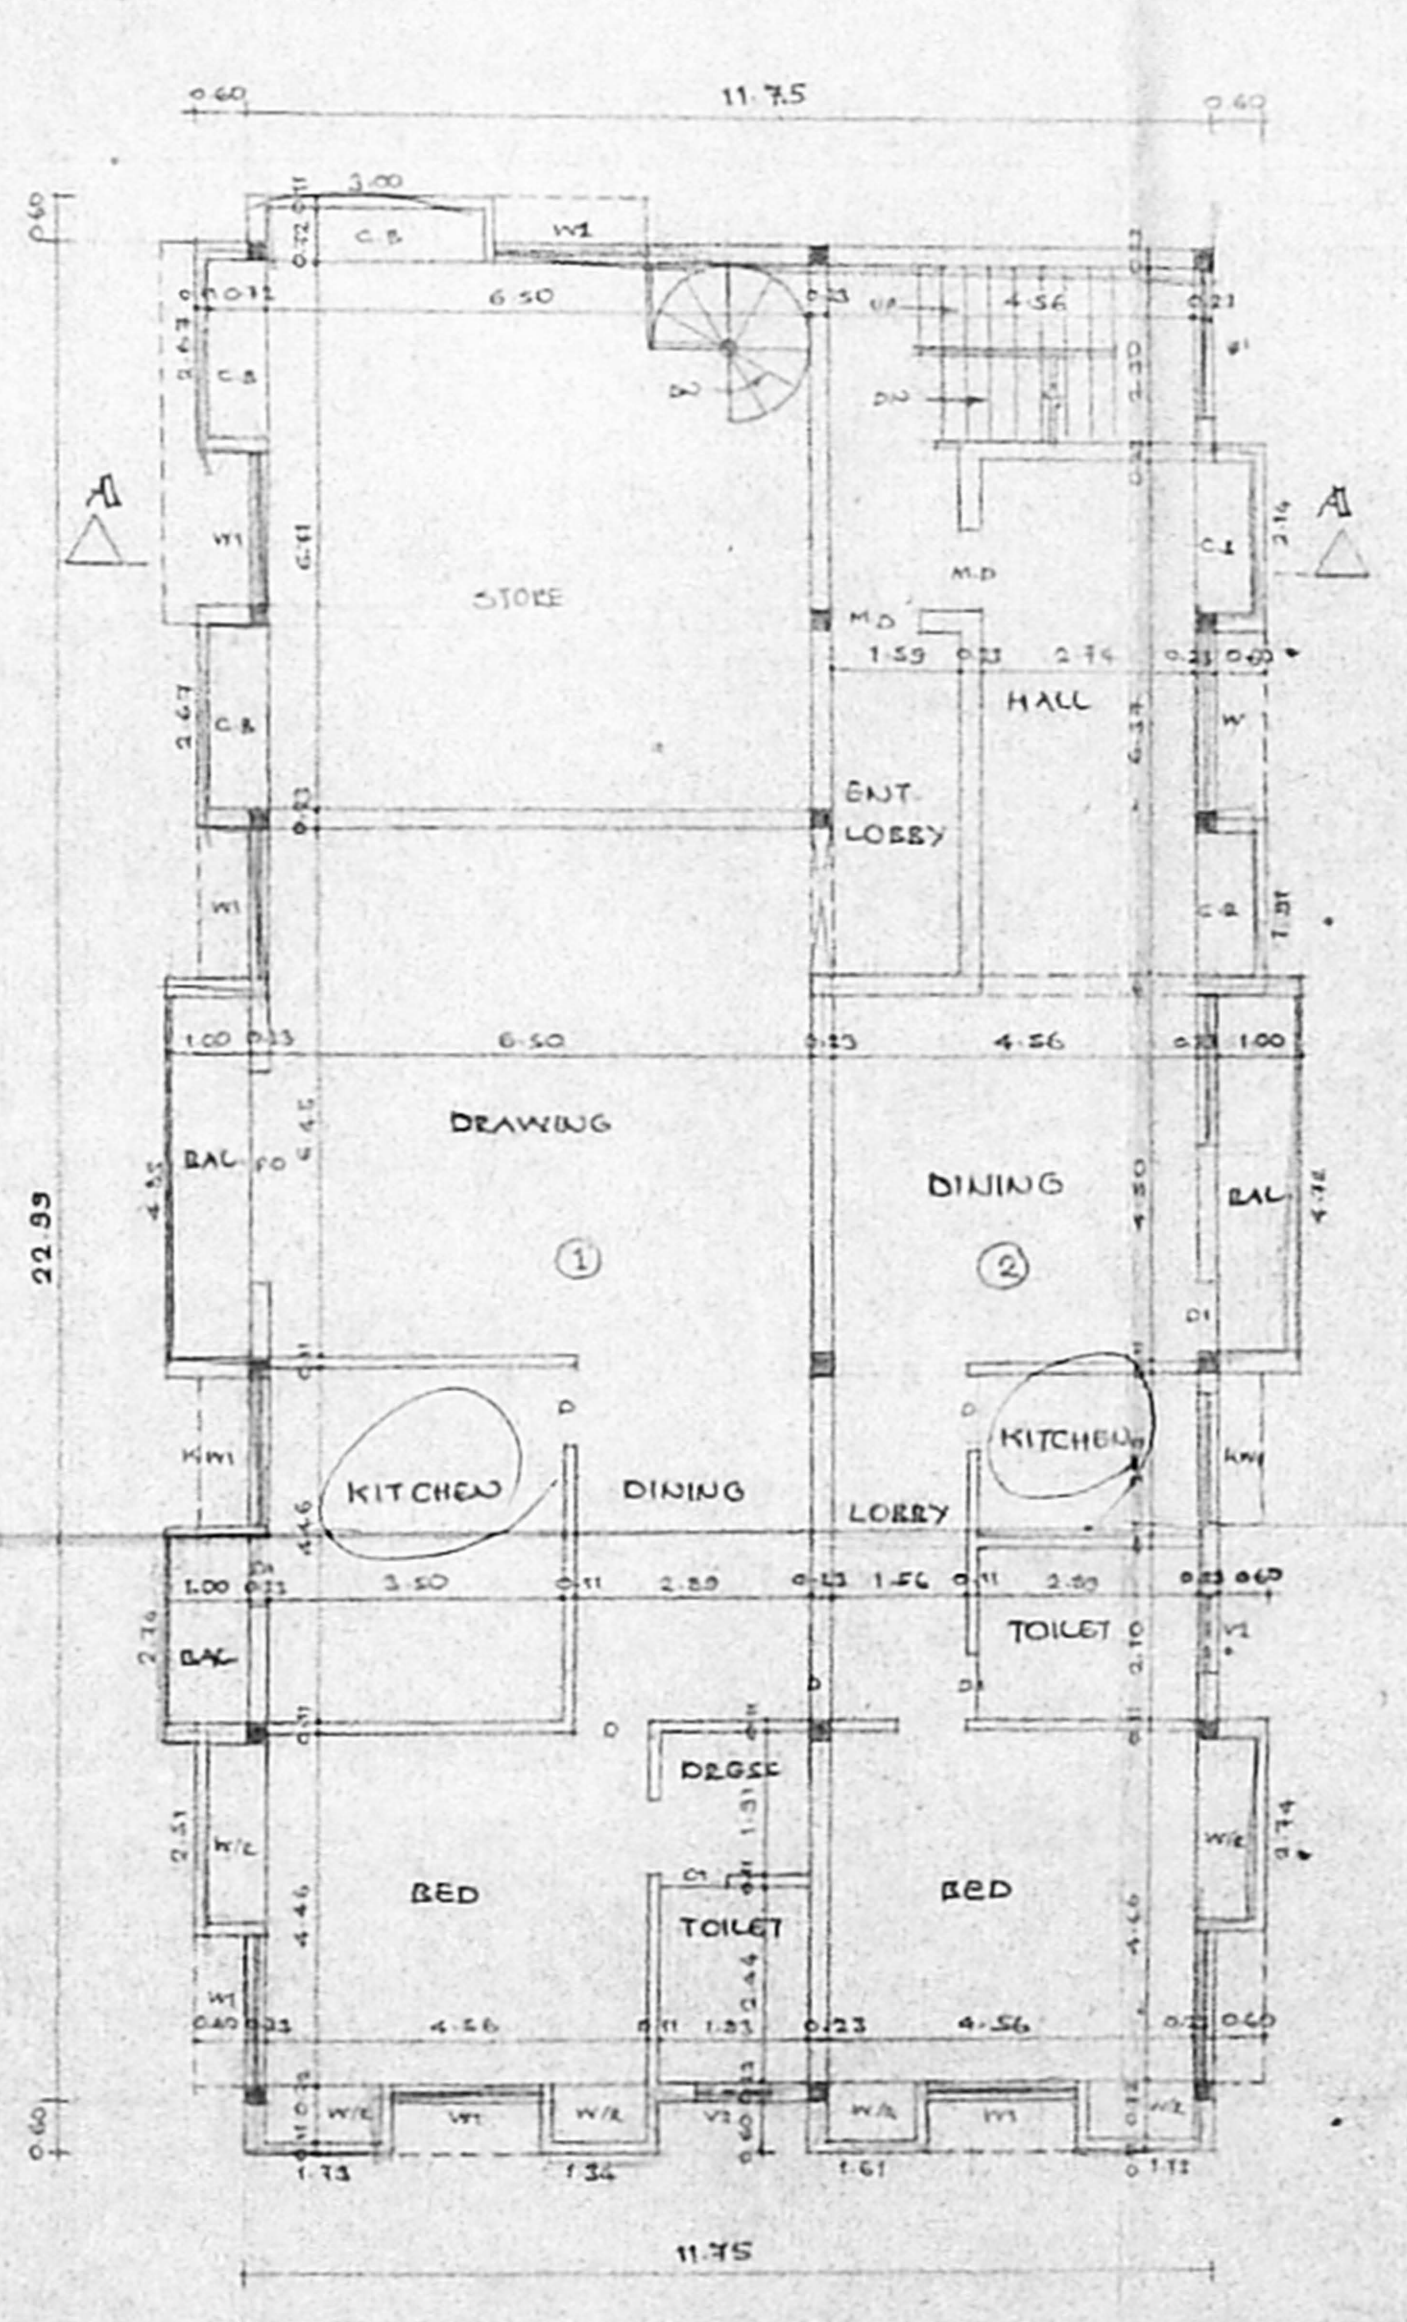

FIRST FLOOR PLAN

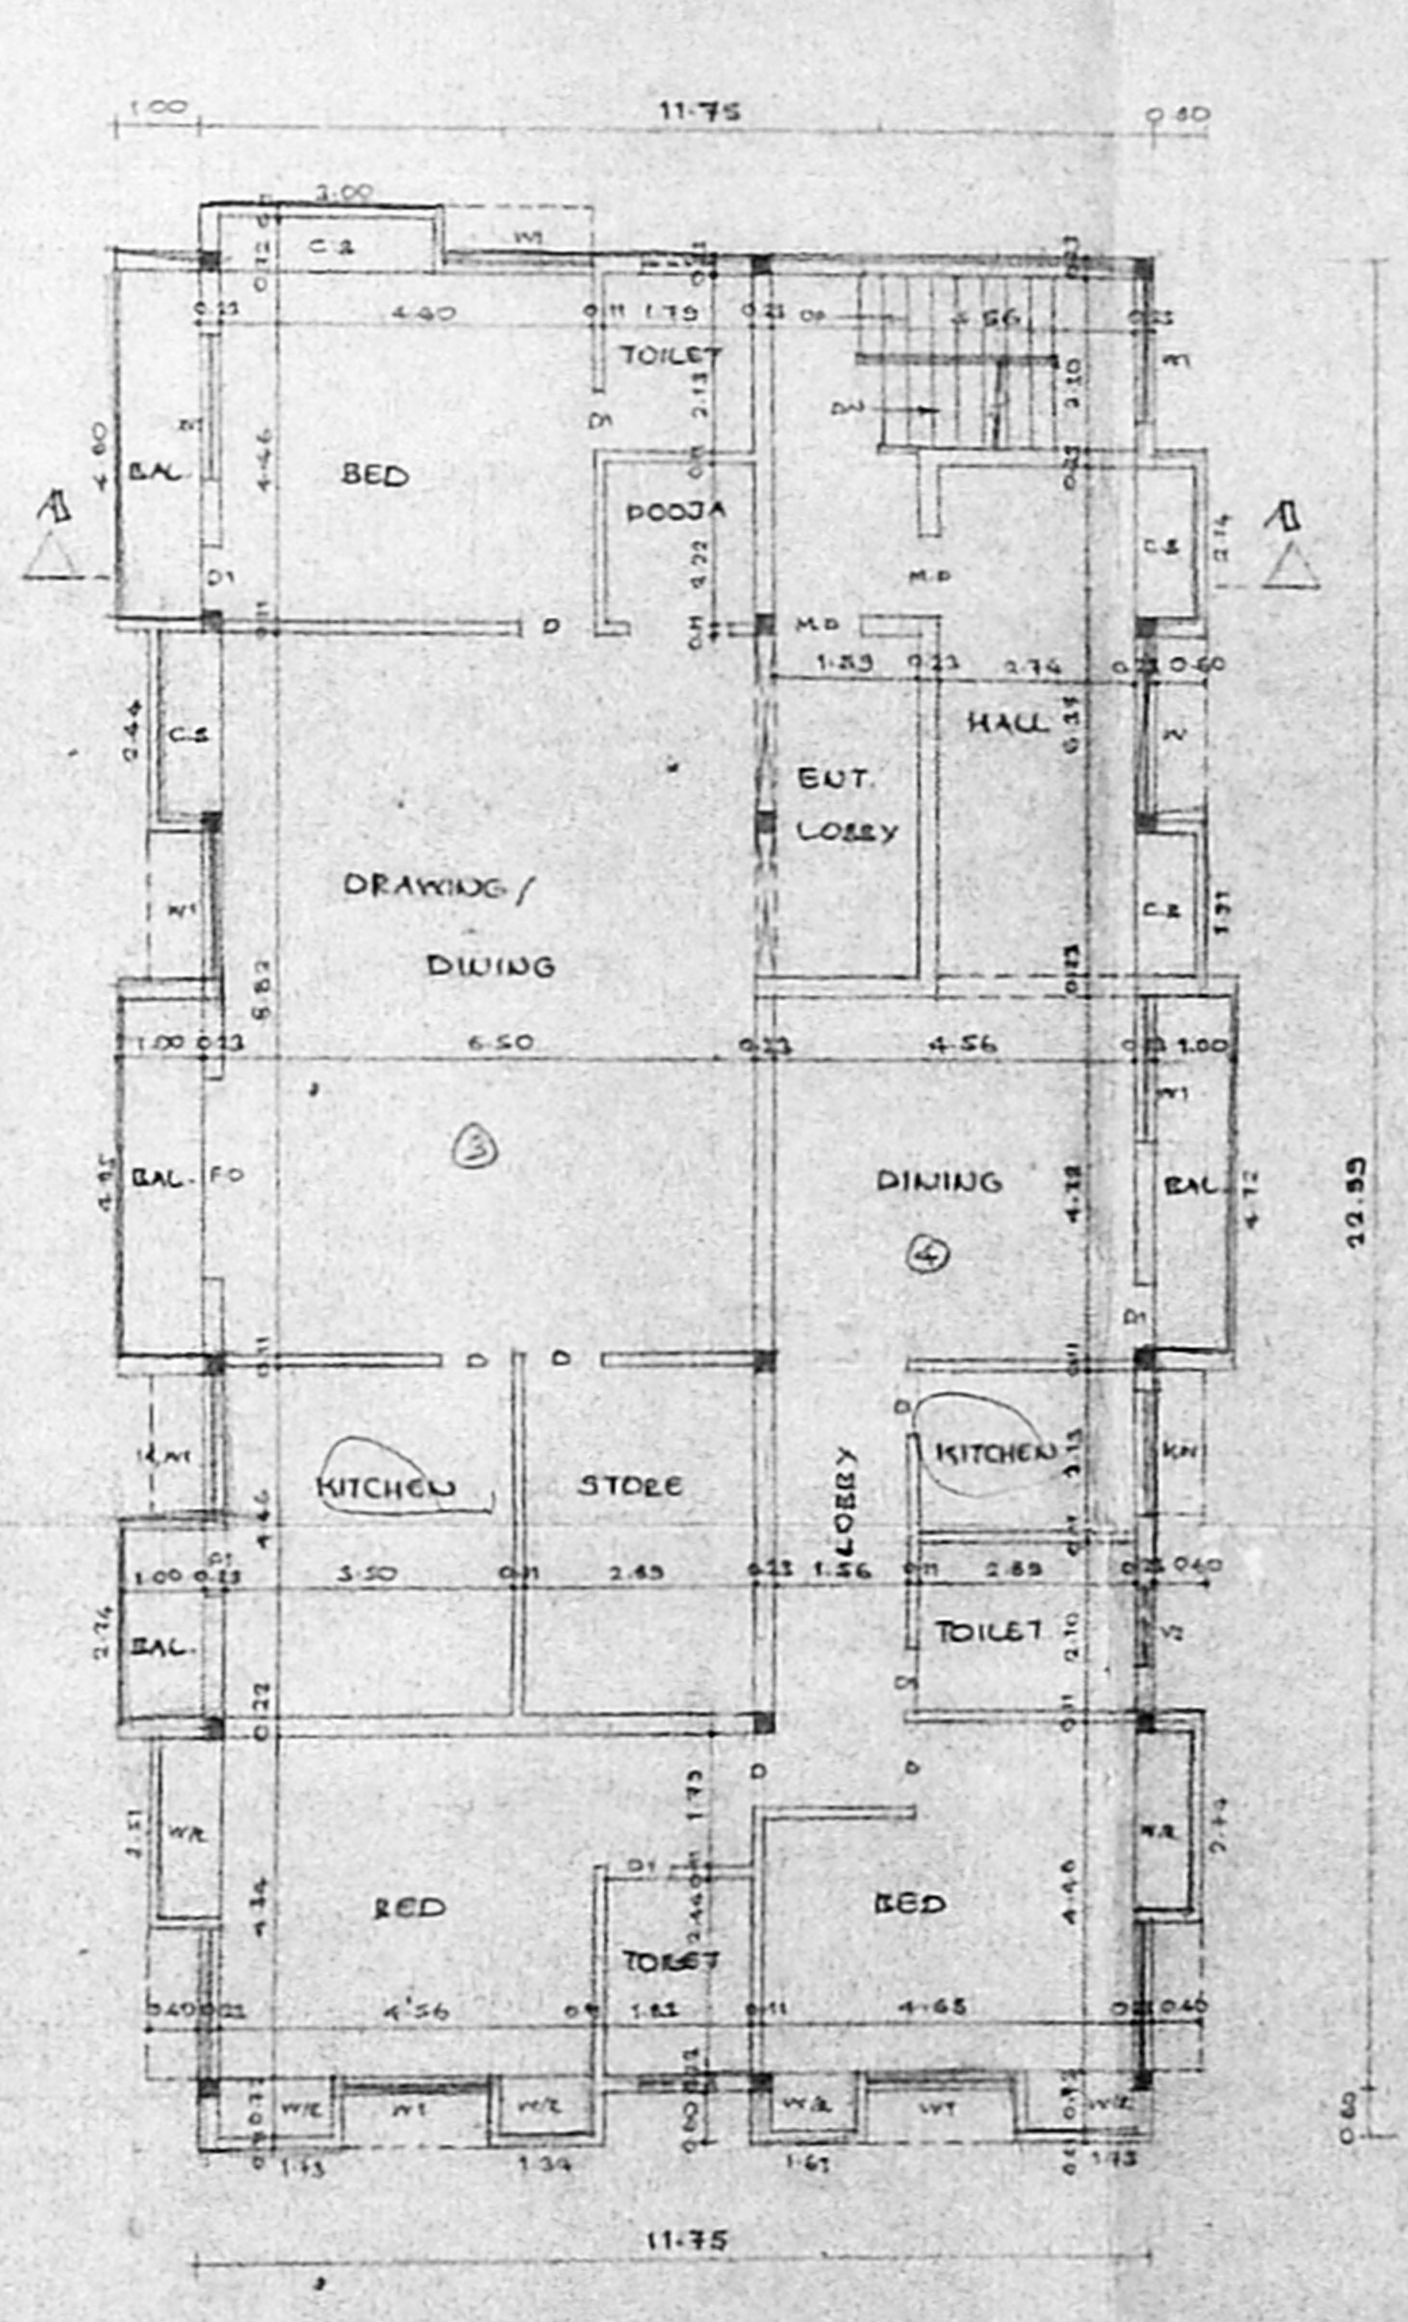

SECOND FLOOR PLAN

DATE	SCALE: 1:100
DATE	

OWNER'S SIGNATURE: S. Murugesu

C. SELVAM, B.E., M.B.E., C.E. (D.A.K.)
 Consulting Civil Engineer, Chartered Engineer
 Approved Value - Licensed Surveyor
 Chennai, India. No. 28 2001-2002
 Corporation of Chennai
 NEW No. 5, G. S. Rd., 7th Fl.
 Alagappa East, Chennai-600 008
 Phone: 6500000