




PLAN SHOWING THE PROPOSED RESIDENTIAL BUILDING AT PLOT NO.1076F, A.A.WESTERLY EXTENSION, TVS COLONY, PADI VILLAGE, CHINGLEPUT DISTRICT. S.NO.291/1B2, 291/4, 291/5.

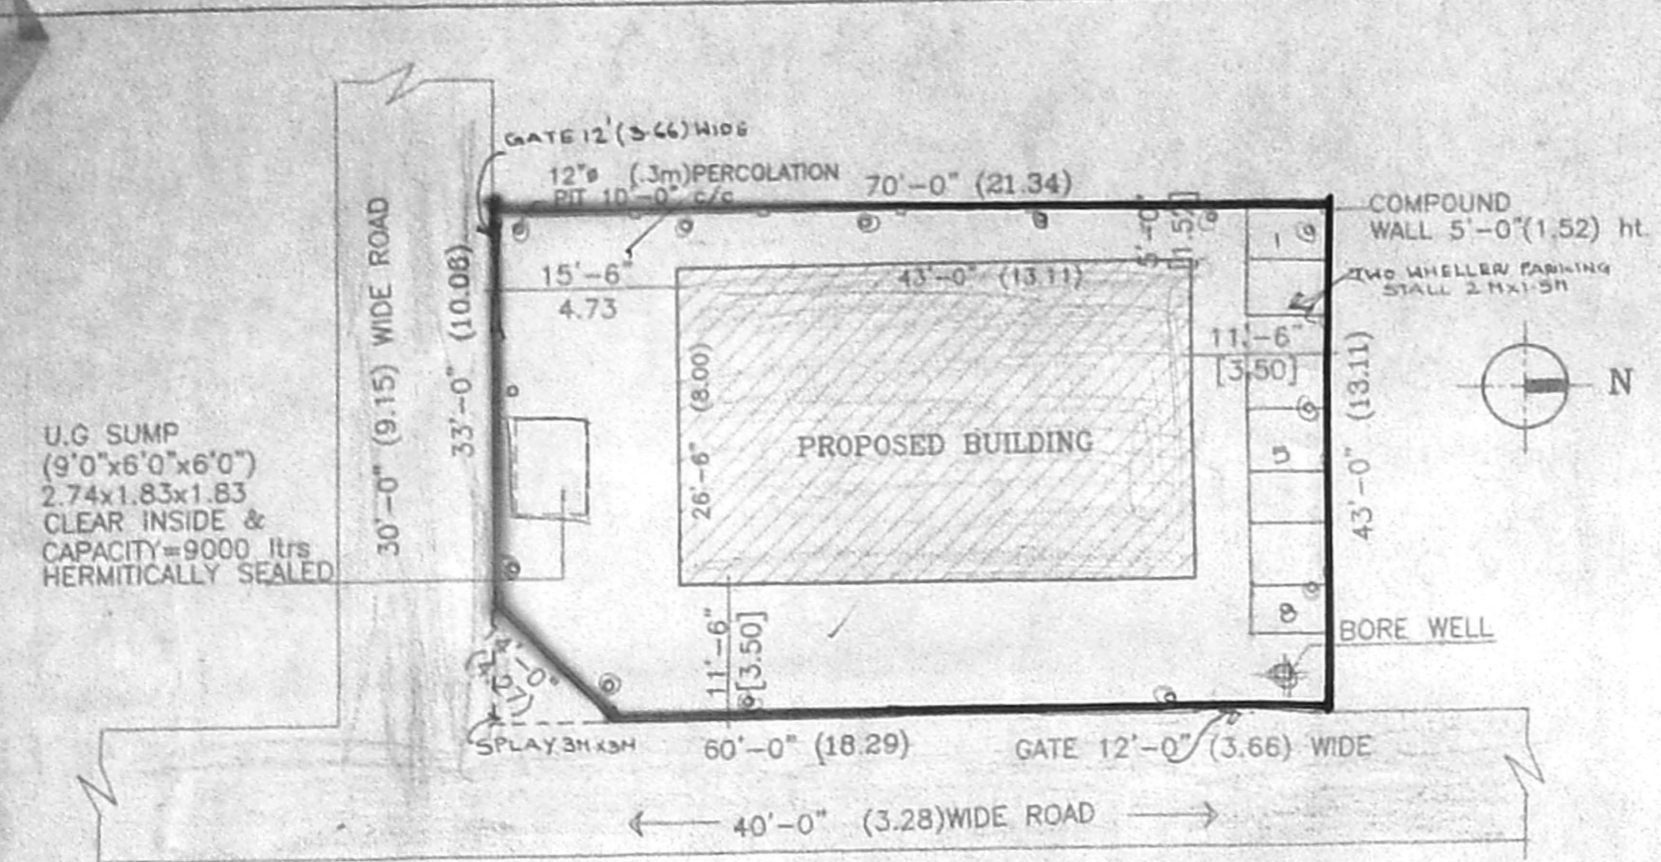


SITE PLAN
SCALE: 1:200

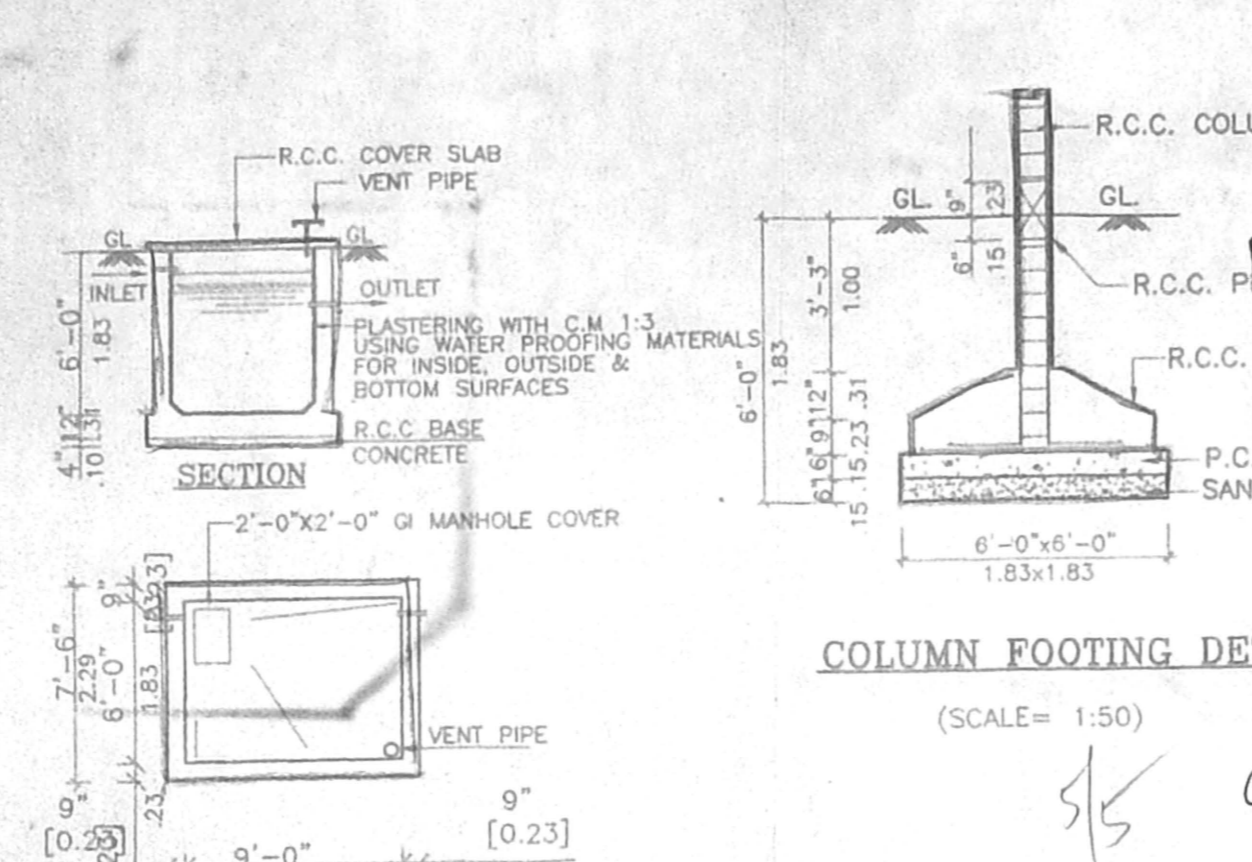


PLAN
DETAIL OF SUMP
(SCALE = 1:50)

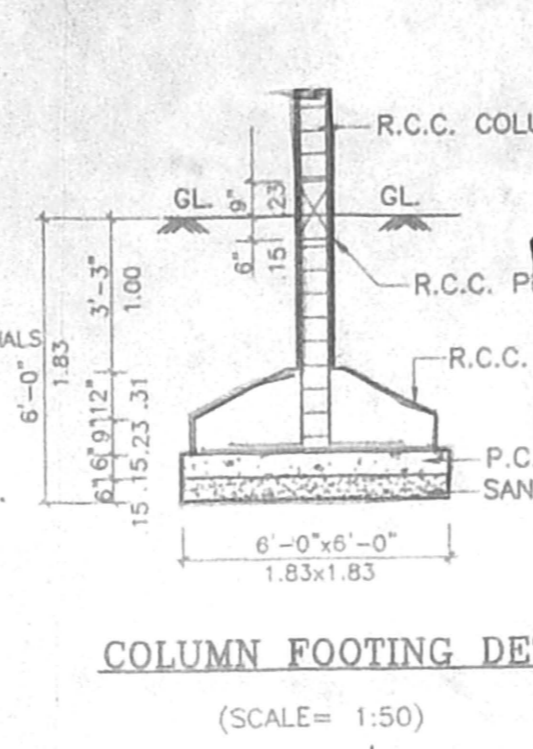


COLUMN FOOTING DETAIL
(SCALE = 1:50)

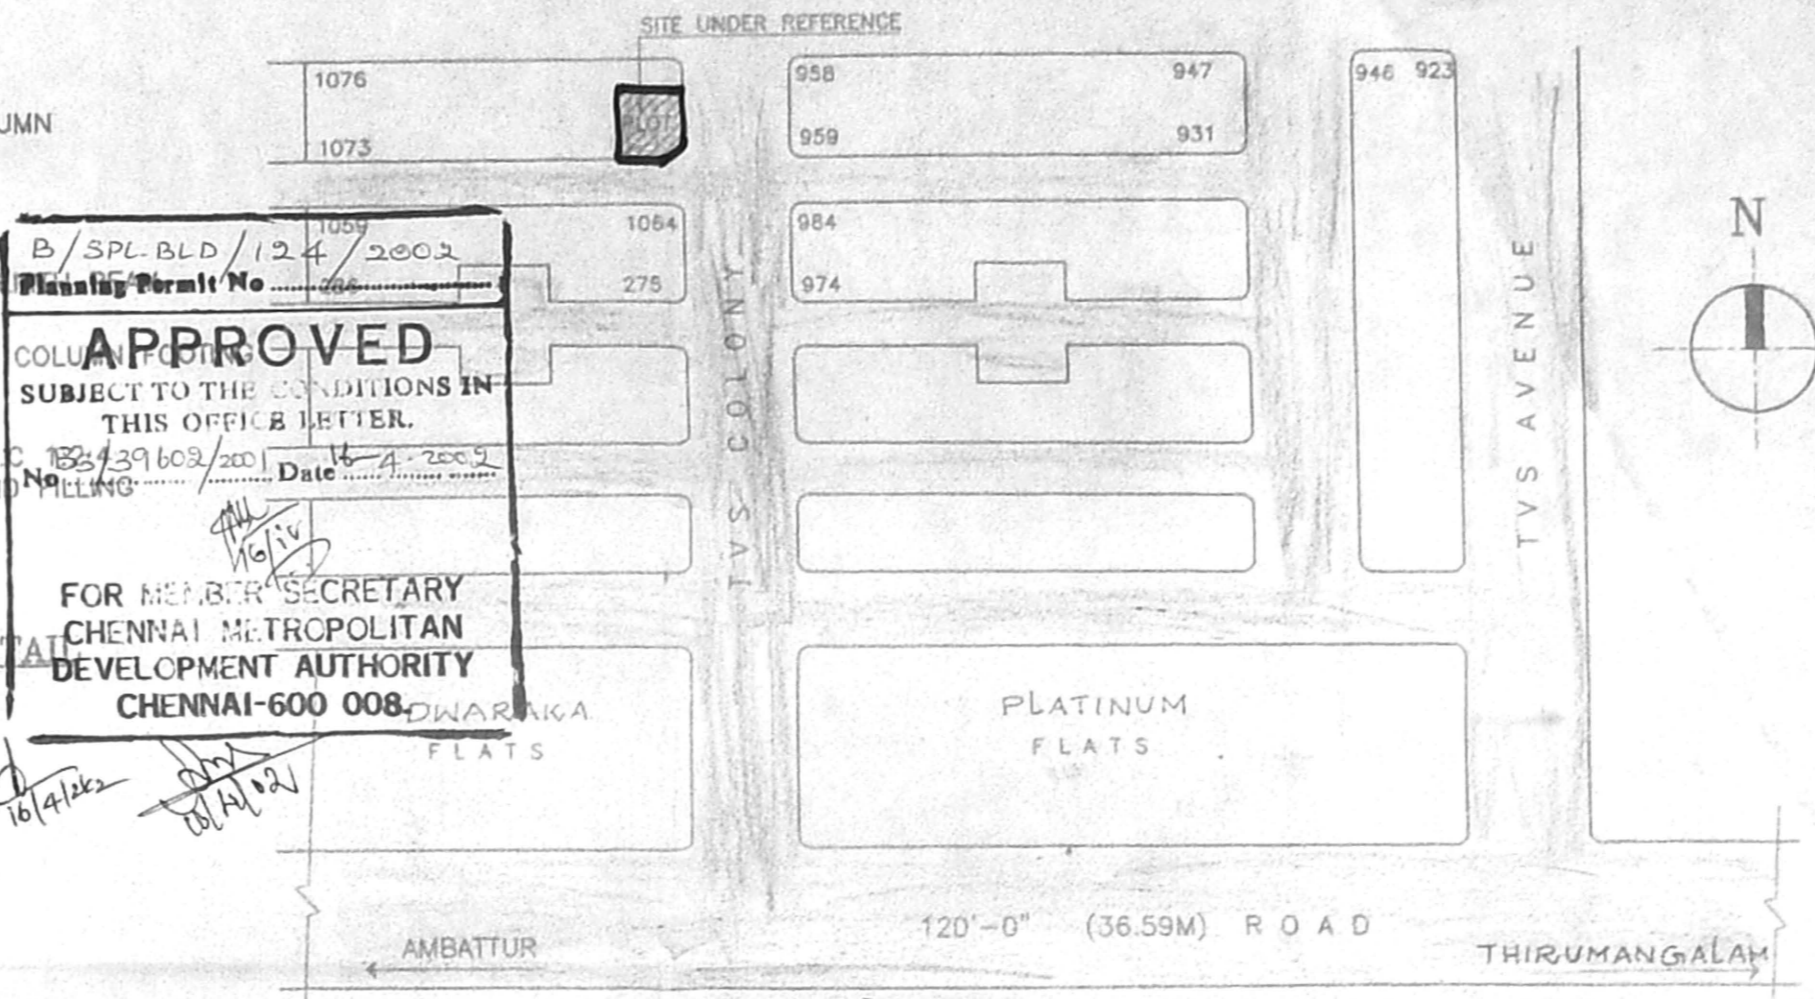


KEY PLAN
(NOT TO SCALE)

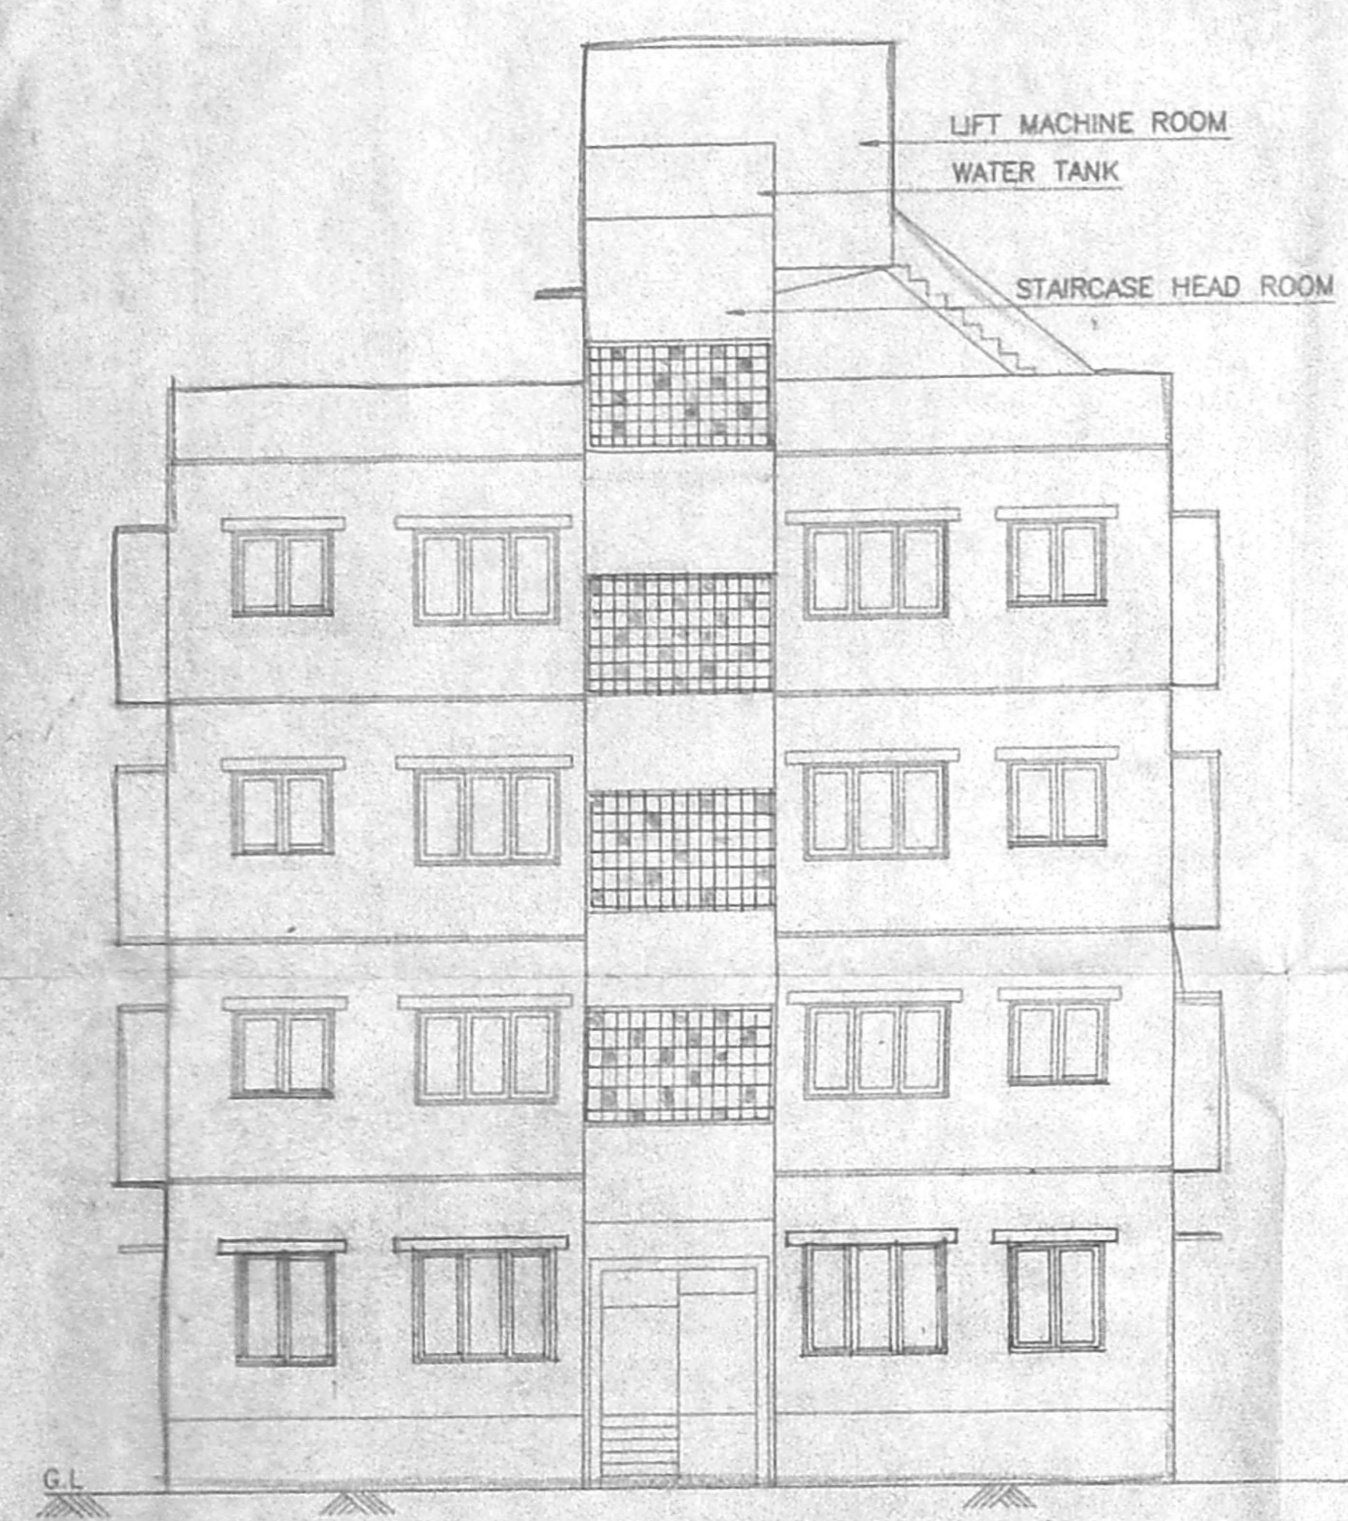


ELEVATION

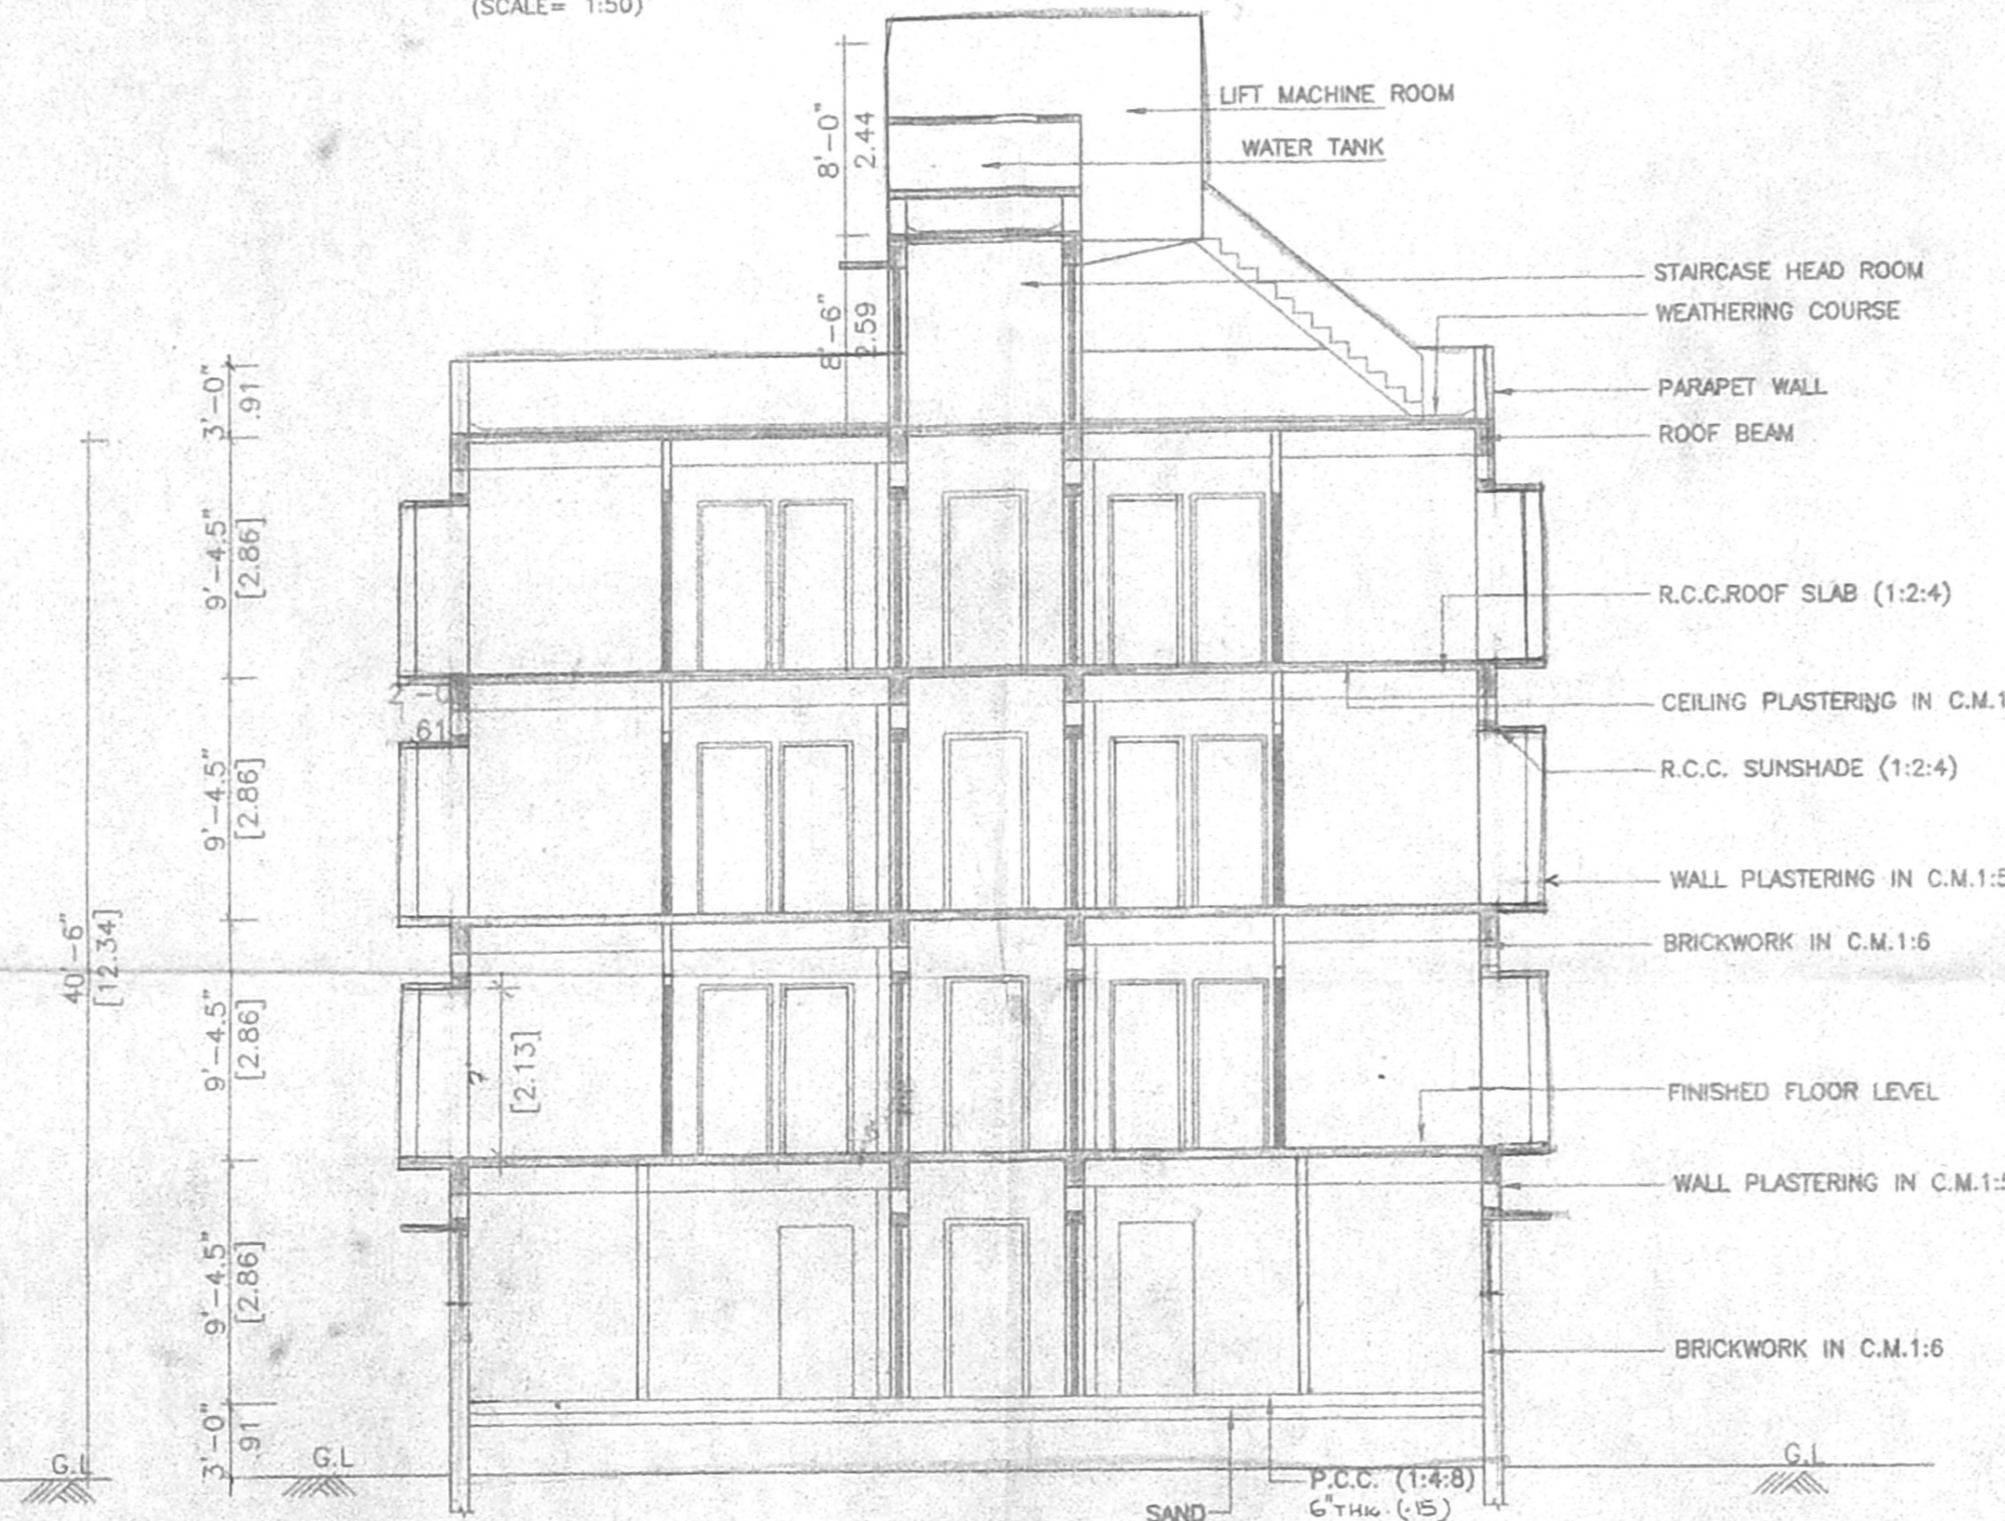

SECTION 'X-X'

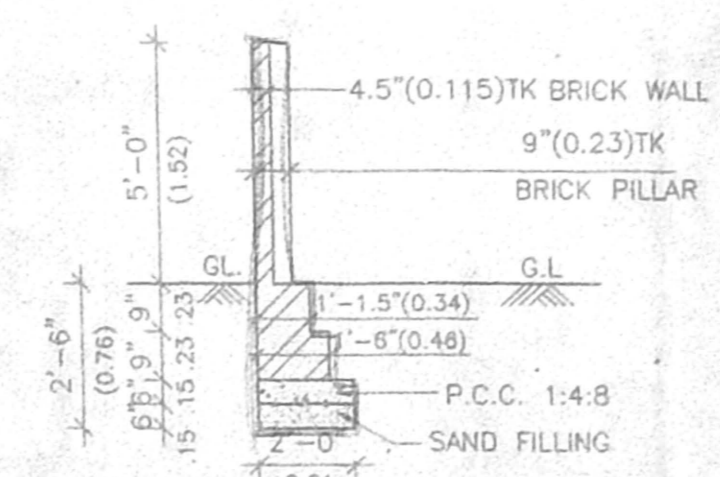

COMPOUND WALL DETAIL
(SCALE 1"=4'-0" OR 1:50)

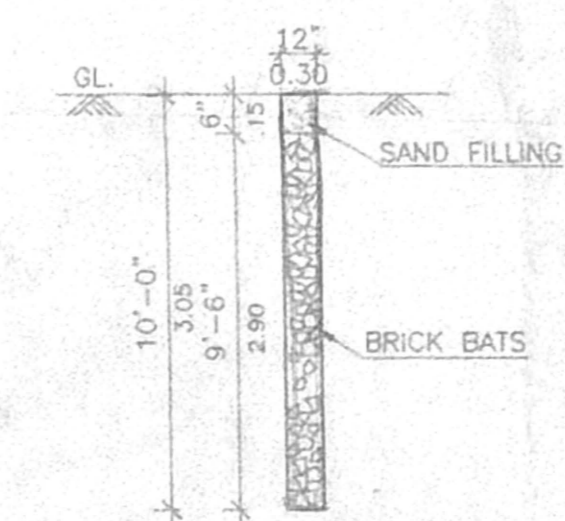

SECTION OF PERCOLATION PIT
(SCALE 1"=4'-0" OR 1:50)

COLOUR INDEX

PROPOSED	
ROAD	
BOUNDARY	

JOINERY DETAILS

		FEET	METRE
MD	MAIN DOOR	3'-3" x 7'-0"	0.99 x 2.13
D	DOOR	3'-0" x 7'-0"	0.91 x 2.13
D1	DOOR	2'-6" x 7'-0"	0.76 x 2.13
W	WINDOW	6'-0" x 4'-6"	1.82 x 1.37
W1	WINDOW	4'-0" x 4'-6"	1.22 x 1.37
KW	KITCHEN WINDOW	4'-0" x 3'-6"	1.22 x 1.06
V	VENTILATOR	2'-6" x 2'-0"	0.76 x 0.61
O	OPENING	2'-6" x 7'-0"	0.76 x 2.13
J	JALLY	6'-0" x 4'-6"	1.81 x 1.37

AREA STATEMENT

	SQ.FT	SQ.M
SITE EXTENT	2998.00	278.62
GROUND FLOOR	899.50	83.60
FIRST FLOOR	1,191.90	110.73
SECOND FLOOR	1,191.50	110.73
THIRD FLOOR	1,191.50	110.73
TOTAL	4474.00	415.78


PLOT COVERAGE 39.74%
F.S.I 1.49
NON FSI : LUMBER ROOM & WATCHMAN ROOM 240 S.FT. (OR) 22.30 m²

NOTE:
ALL DIMENSIONS ARE IN METRE AND FEET.
SCALE 1"=8'-0" (1:100)


OWNER
Arundha Agarwal
(Power of attorney)

LICENSED SURVEYOR


T.K. RAMDAS, M.E., IV.
CHARTERED ENGINEER DT. 27-10-87
M. 2533/A. DT. 3-1-81
LICENSED SURVEYOR CLASS-1 No: 113
CORPORATION OF CHENNAI
COY. REGD. WALLER C-17/10/81
35, FLAT NO. 16, RAMACHANDRA ST.,
T. NAGAL, CHENNAI-600 017
OFF. 8142730, 8141434, RES. 8141023
FAX. 91-44-8140273
E-mail: ramdas@rediffmail.com

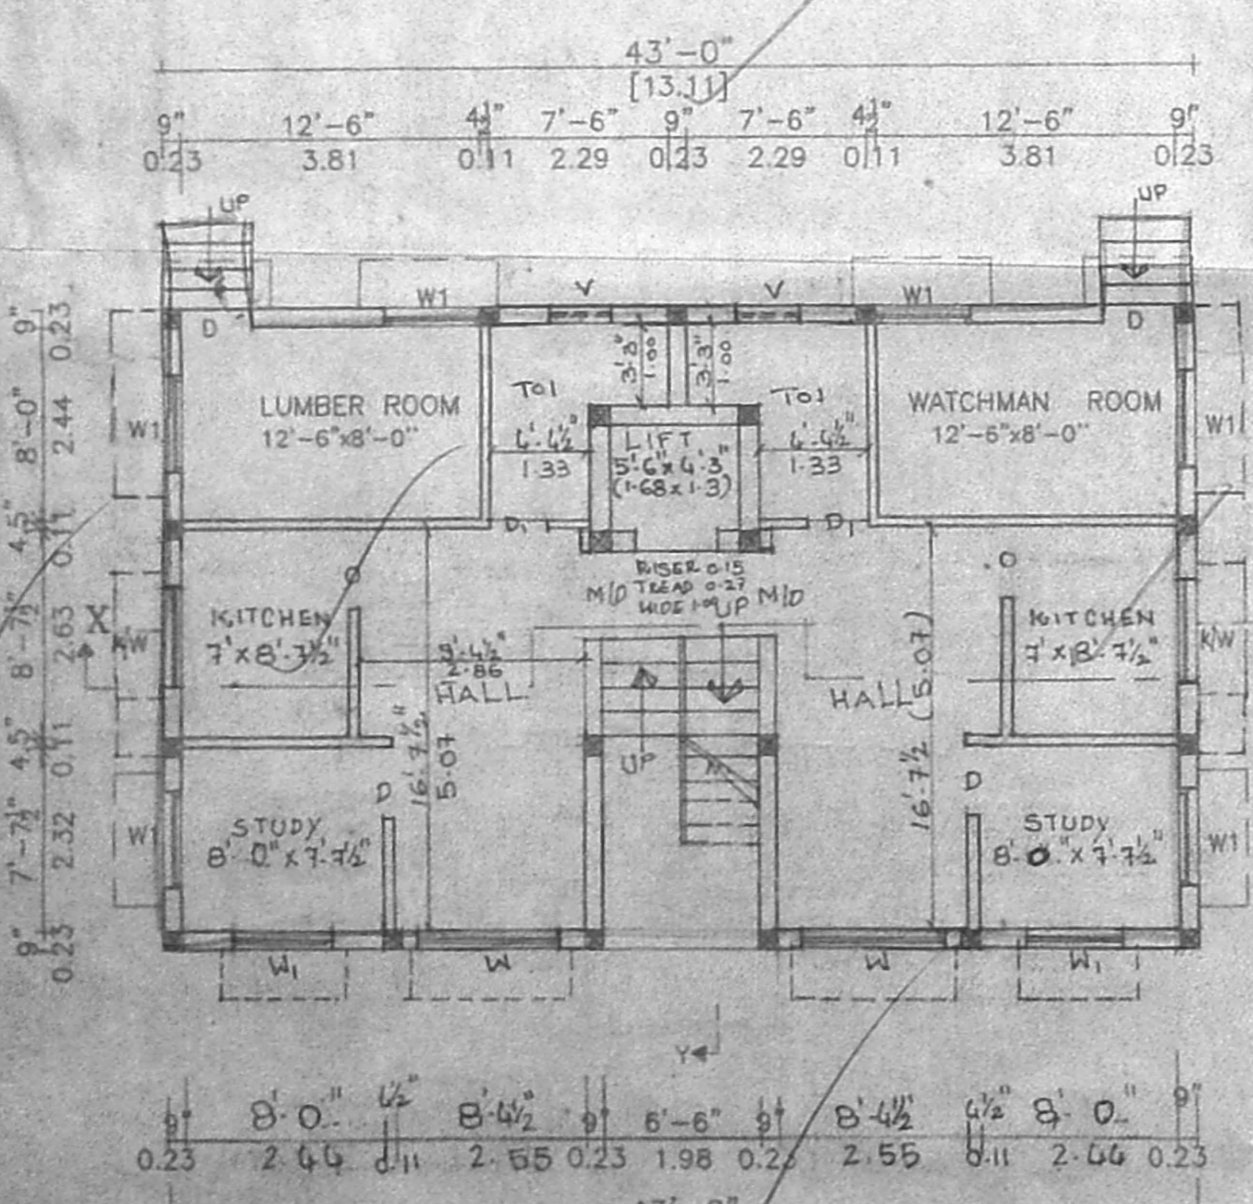

GROUND FLOOR PLAN

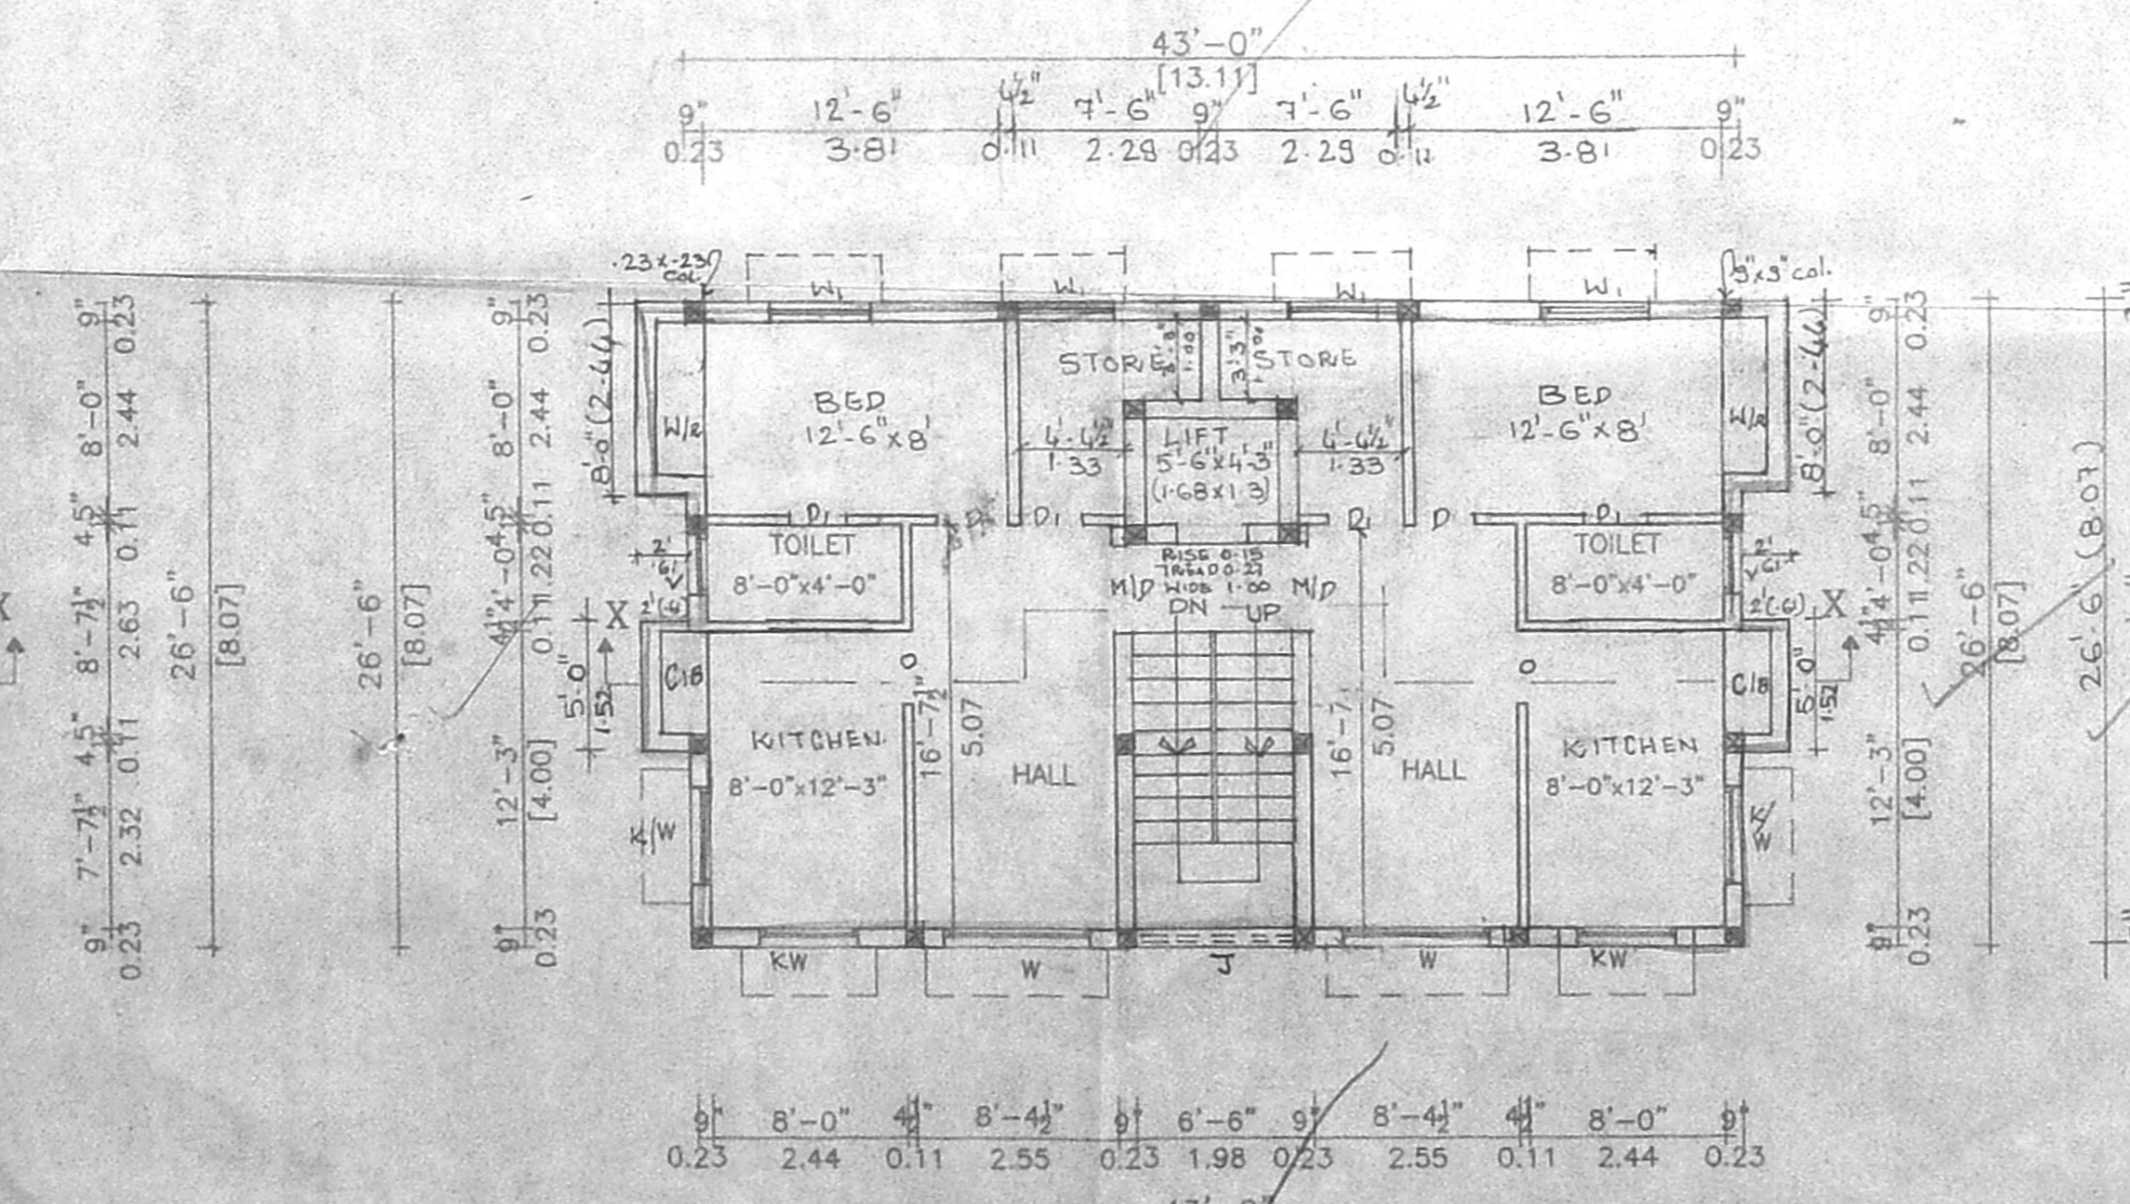

TYPICAL FLOOR PLAN
1ST 2ND & 3RD FLOOR PLAN

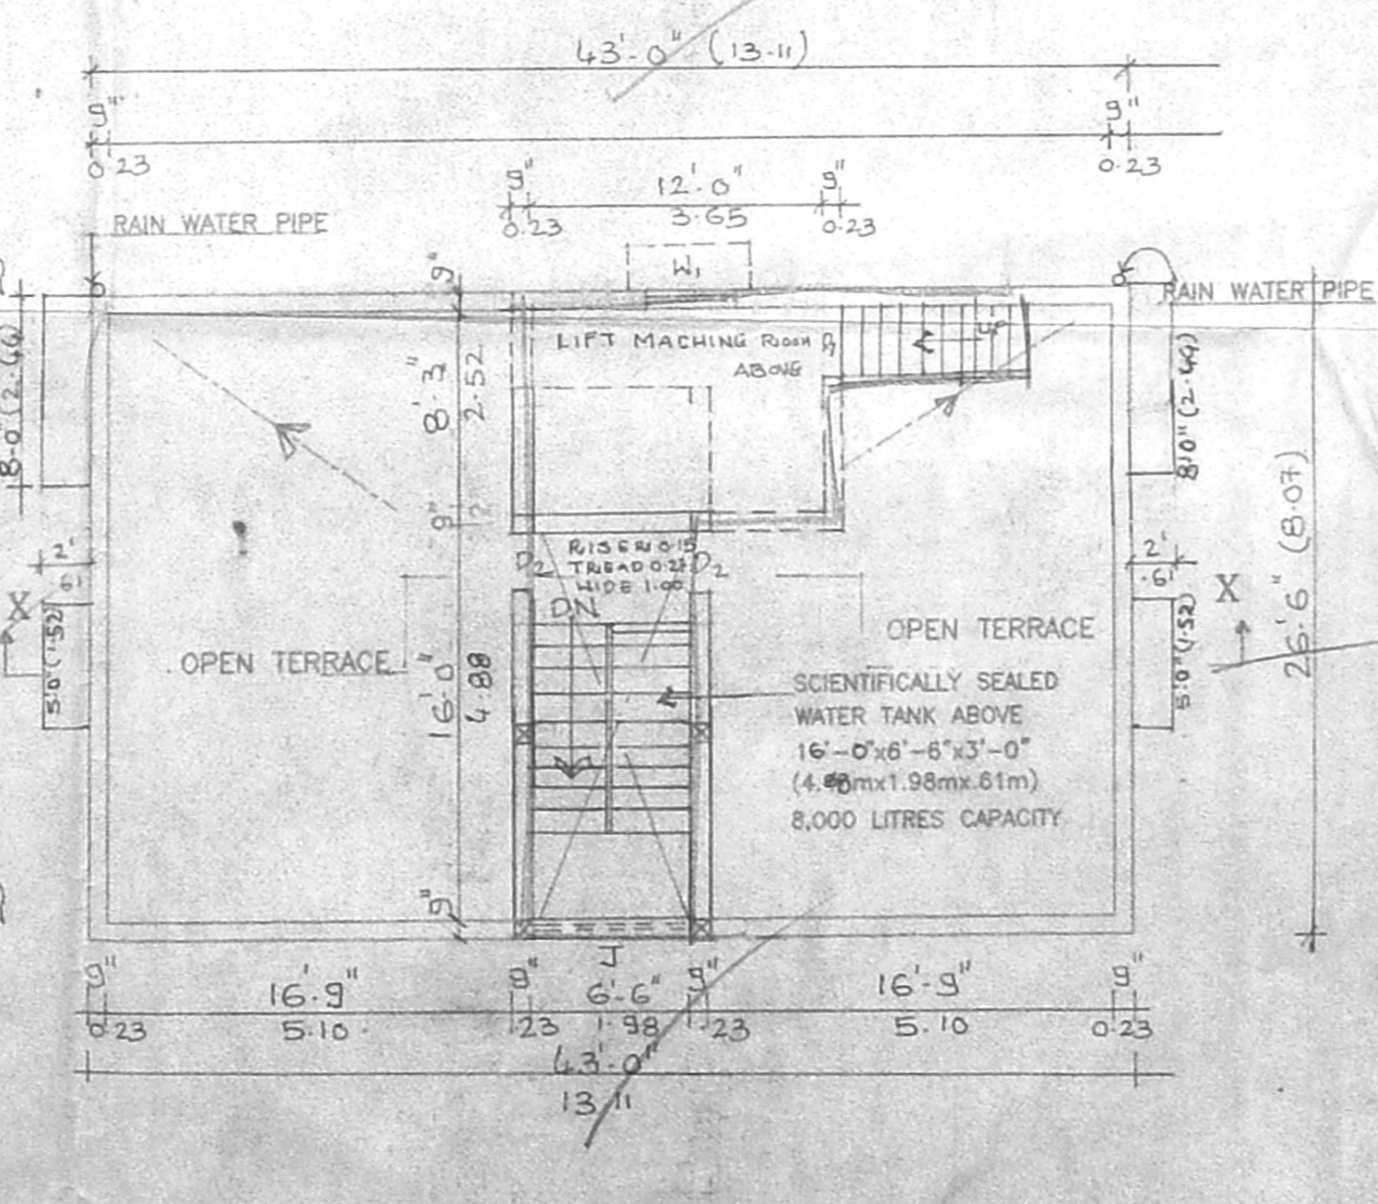

TERRACE FLOOR PLAN