




RP dt 20/3/02

OFFICE COPY


B/Spl. 16/120/2002  
 Planning Permit No  
**APPROVED**  
 SUBJECT TO THE CONDITIONS IN  
 THIS OFFICE LETTER  
 B3/41330/PL Date 8/4/02  
 No. 51  
 FOR MEMBER SECRETARY  
 CHENNAI METROPOLITAN  
 DEVELOPMENT AUTHORITY  
 CHENNAI-600 008.

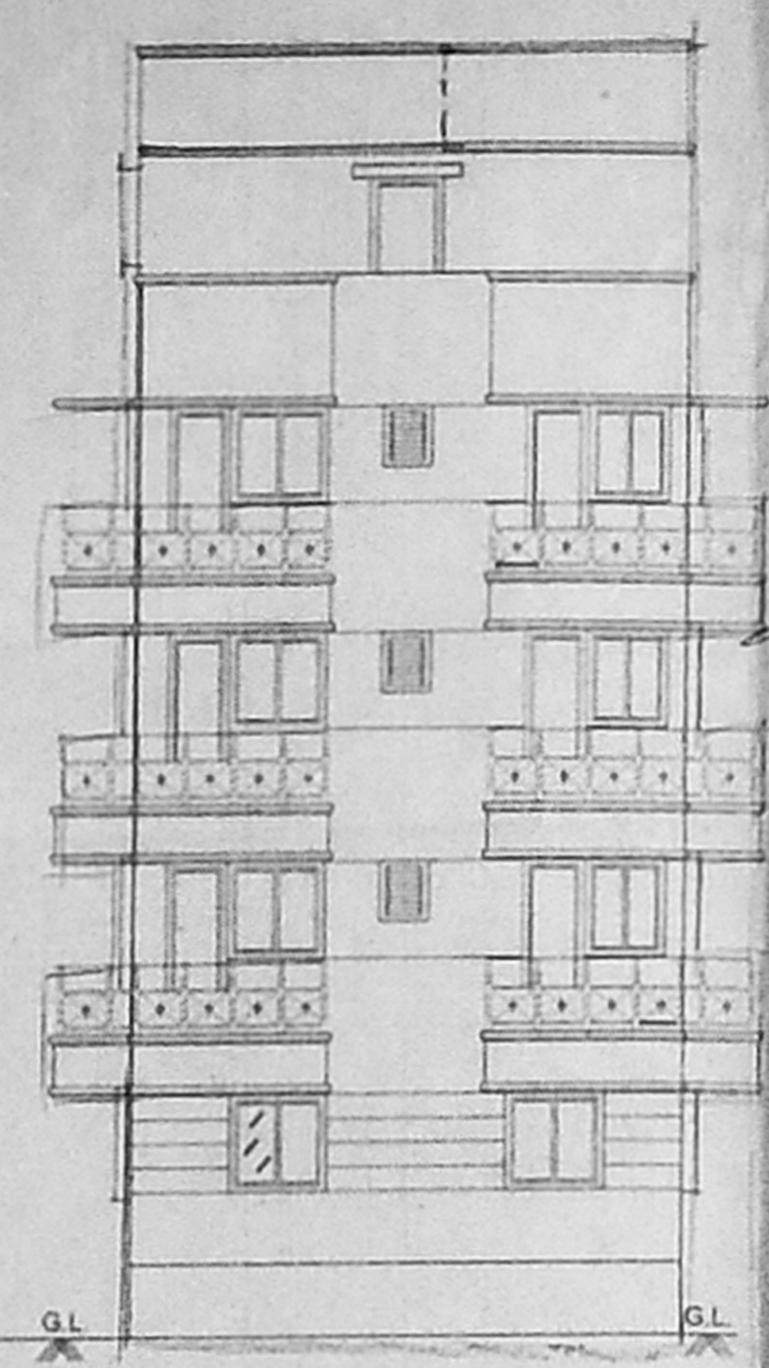


ELEVATION

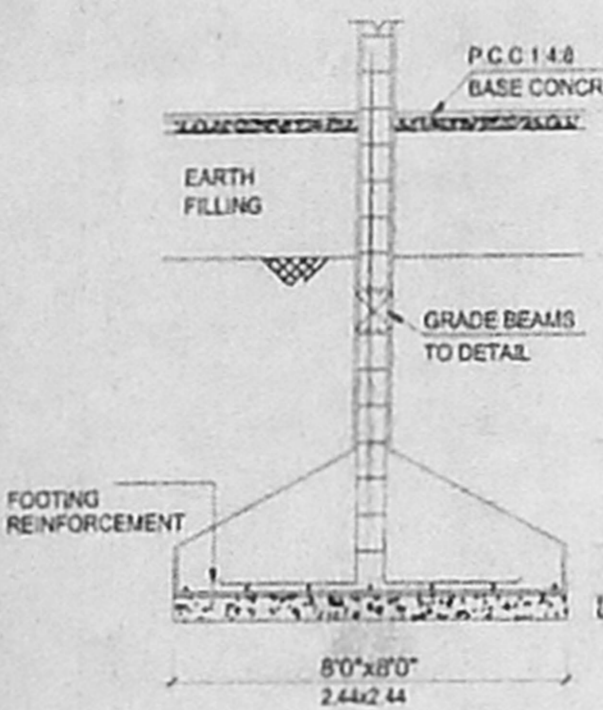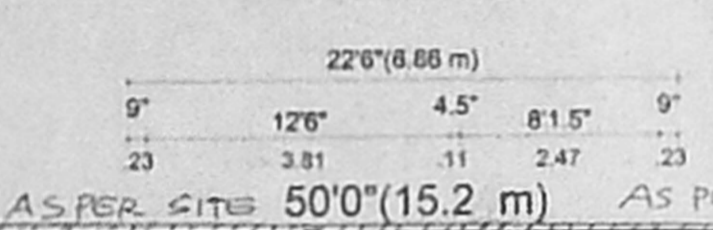


DETAILS OF COLUMN FOOTING

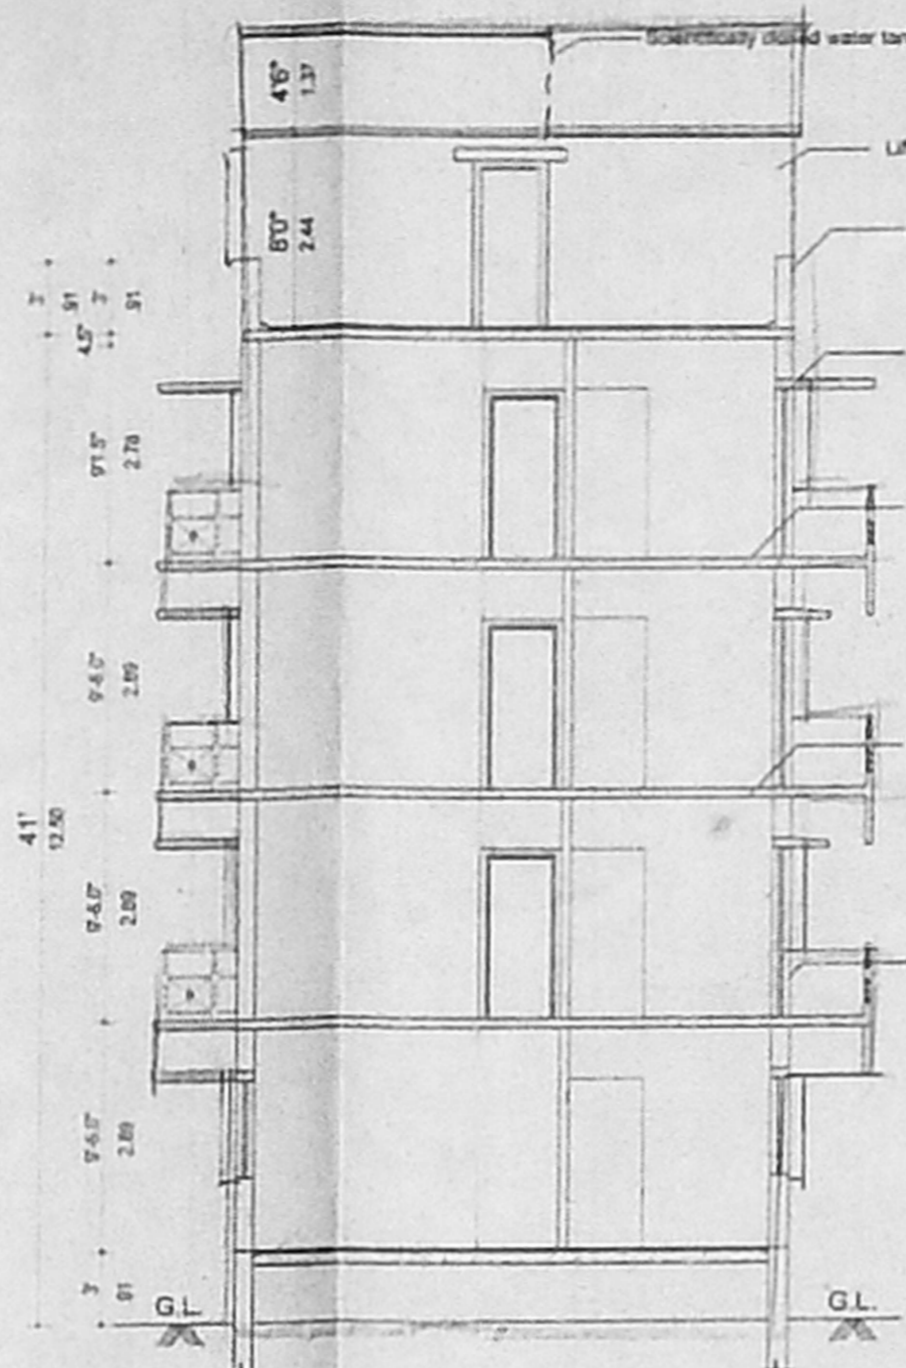


SECTION "XY"

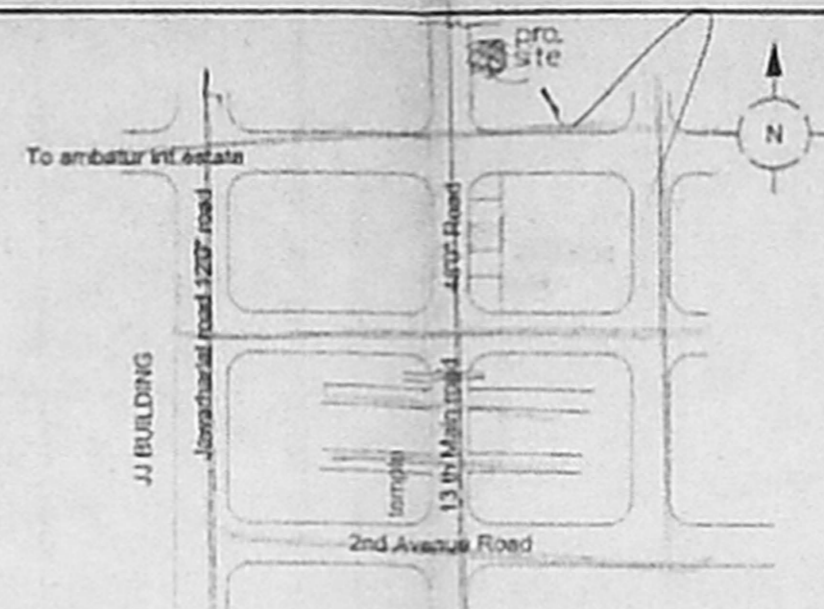

KEY PLAN (not to scale)

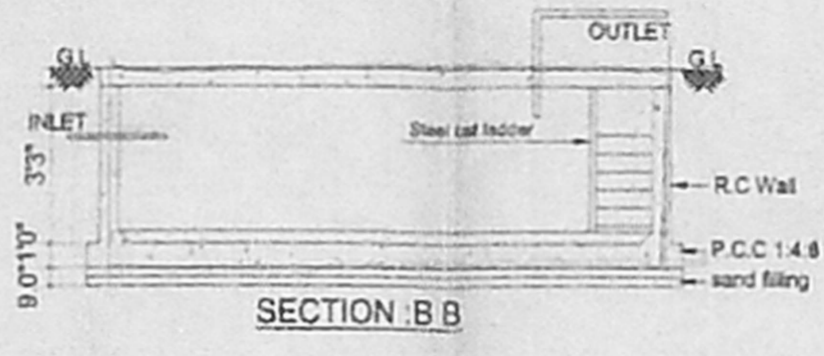

SECTION "BB"

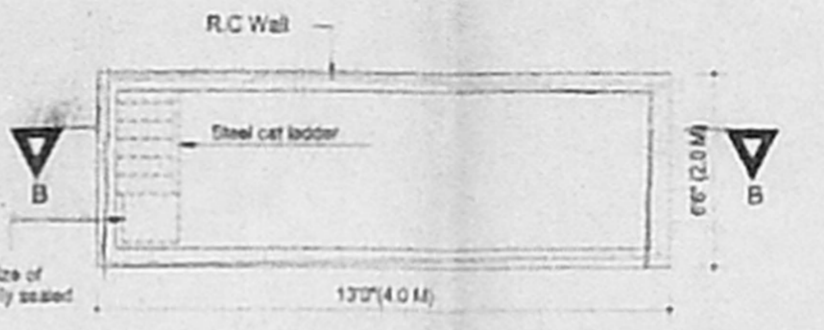

PLAN DETAILS OF SUMP

SCHEDULE OF JOINERY

D1- DOOR	3'3"x7'0"	0.99x2.10
D2-DOOR	3'0"x7'0"	0.91x2.10
D3-DOOR	2'6"x7'0"	0.76x2.10
W4- WINDOW	4'0"x4'0"	1.22x1.22
W3-WINDOW	3'0"x4'0"	0.91x1.22
W2-WINDOW	2'0"x4'0"	0.61x1.22
V- VENTILATOR	2'6"x4'0"	0.76x0.61
O- OPEN	2'6"x7'0"	0.76x2.10

AREA STATEMENT

	SQ.FT	SQ.M
TOTAL PLOT AREA	5000.00	464.68
GROUND FLOOR	1694.50	157.48
FIRST FLOOR	1887.87	175.45
SECOND FLOOR	1887.87	175.45
THIRD FLOOR	1887.87	175.45
TOTAL	7358.11	683.83

F.S.I 147  
 COVERAGE - 35%

COLOUR INDEX

PROPOSED	[Color swatch]
ROAD	[Color swatch]
BOUNTRY	[Color swatch]

REFERENCE


DRW NO	125/c
DRW FILE	Sys-1/vija/kottur
SCALE	1"=80'
DATE	23-05-01
DRWN BY	G.Karthik/harishma con.ltd.

PROPOSED RESIDENTIAL BUILDING  
 AT PLOT NO:1424, NEW DOOR NO:90,  
 H-BLOCK-13th MAIN ROAD,  
 T.S. NO:32, BLOCK NO:3,  
 R.S.NO:223 part. KOYAMBEDU VILLAGE,  
 ARIGNAR ANNA NAGAR, CHENNAI.  
 DIVISION NO:64, ZONE : V


OWNER

K. SELVAM, B.E. AME, C.Eng (I) A.L.,  
 Consulting Civil Engineer Chartered Engineer,  
 Approved Valuer Licensed Surveyor,  
 Class-I Reg. No: 78/2001-2002  
 Corporation of Chennai,  
 No. 11, Old No. 254,  
 Nagappair East, Chennai-600 050,  
 Phone: 6562050.


LICENSED SURVEYOR

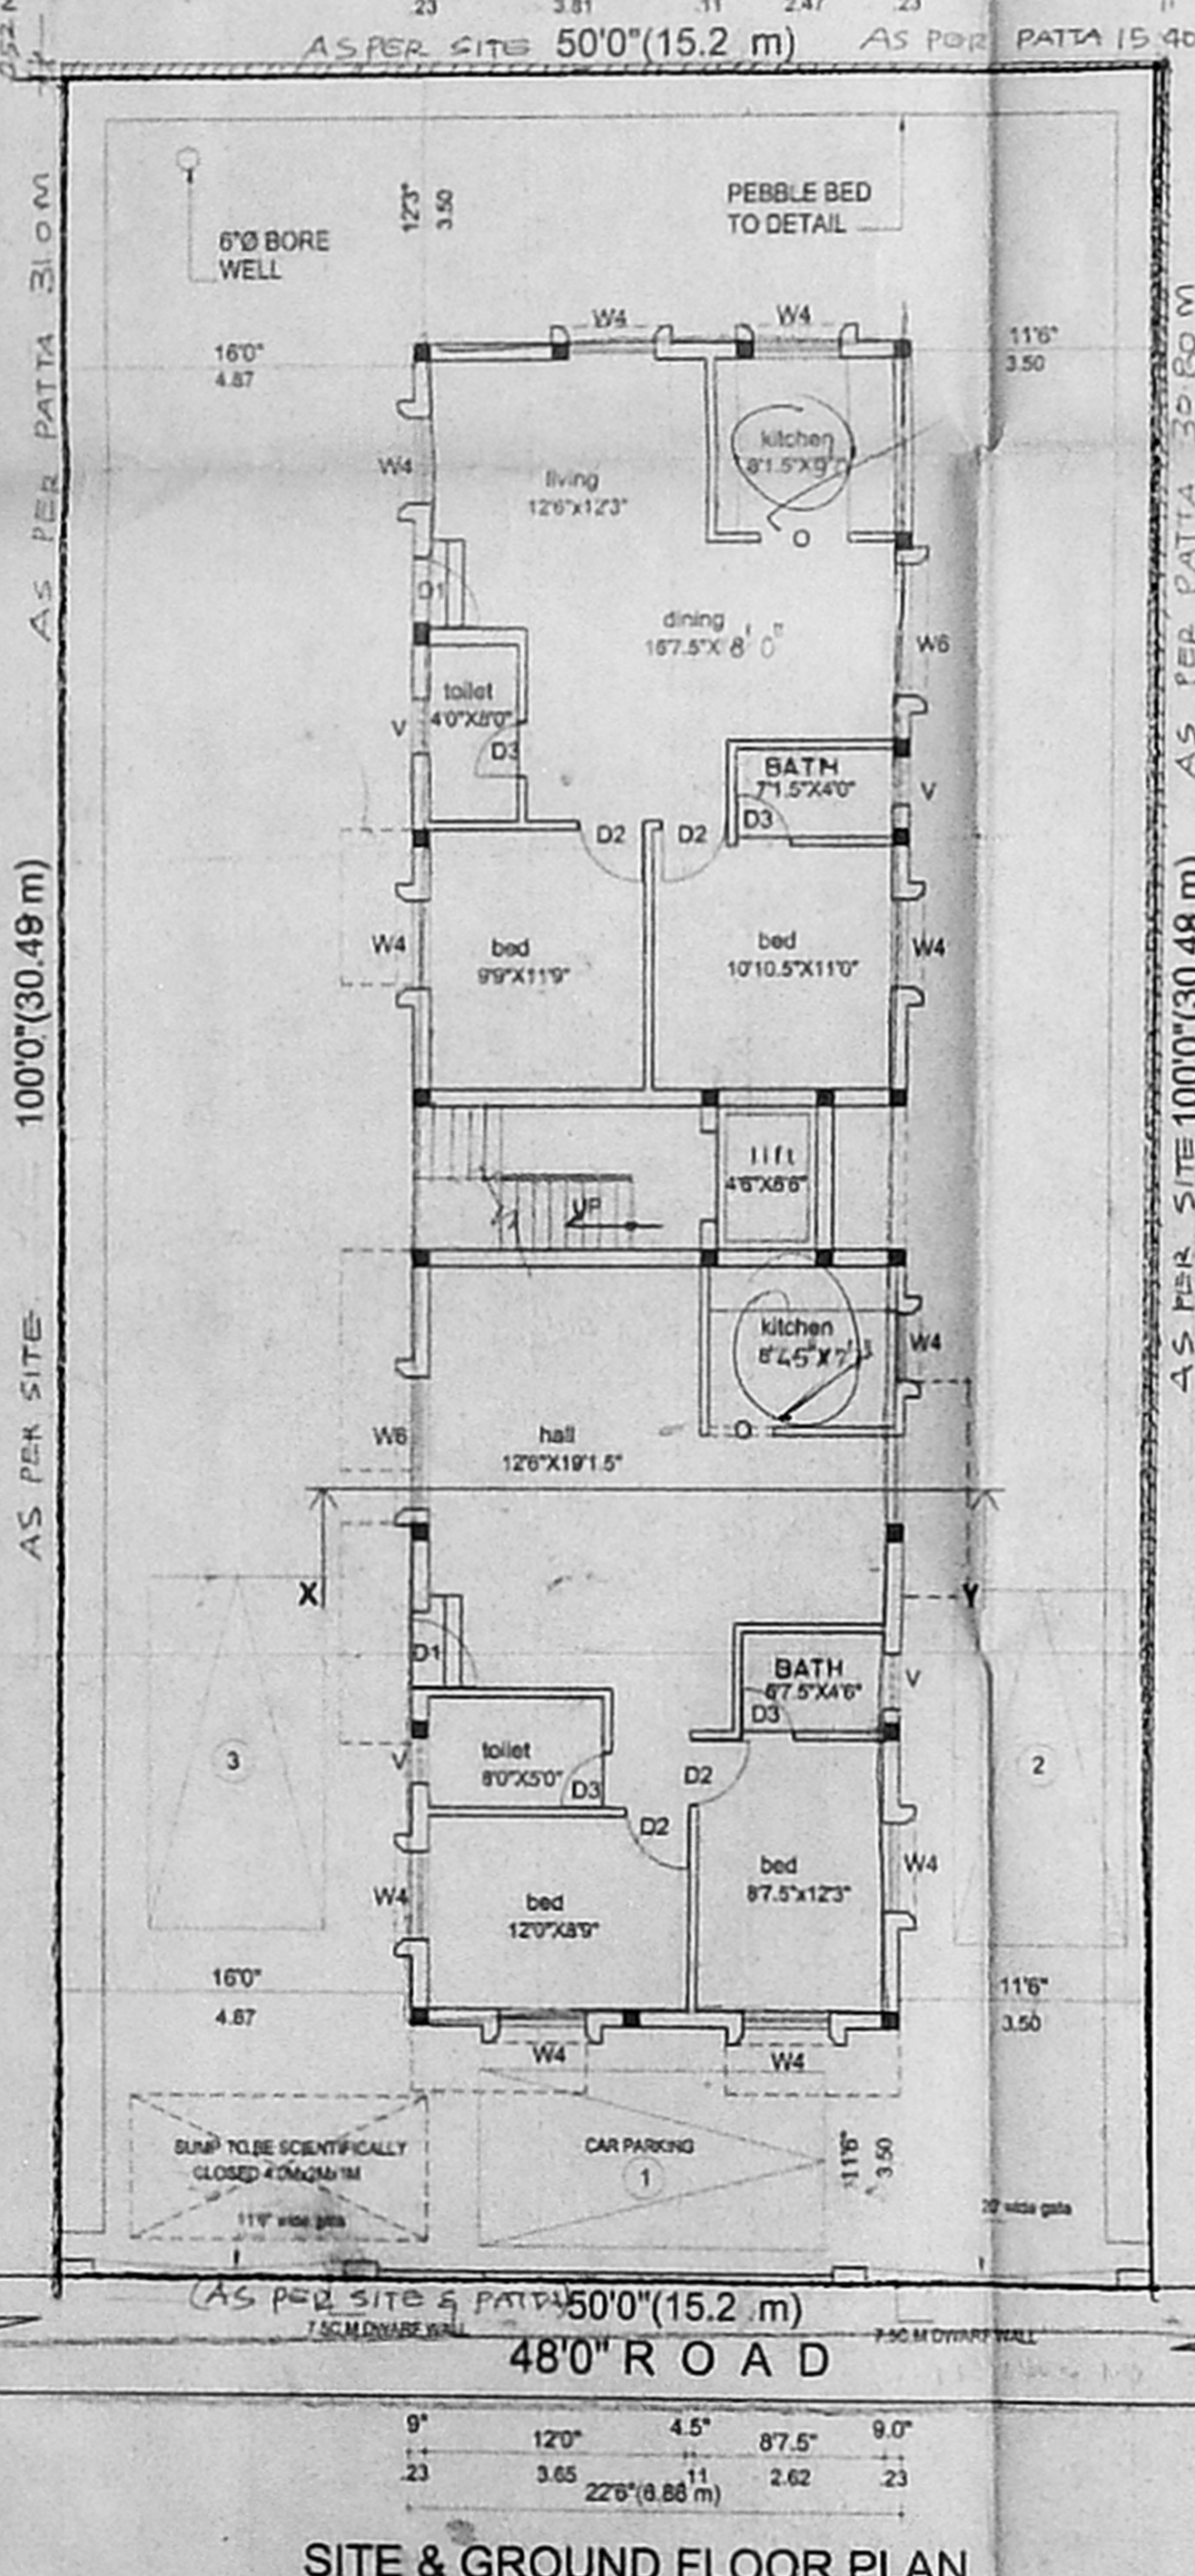

SITE & GROUND FLOOR PLAN

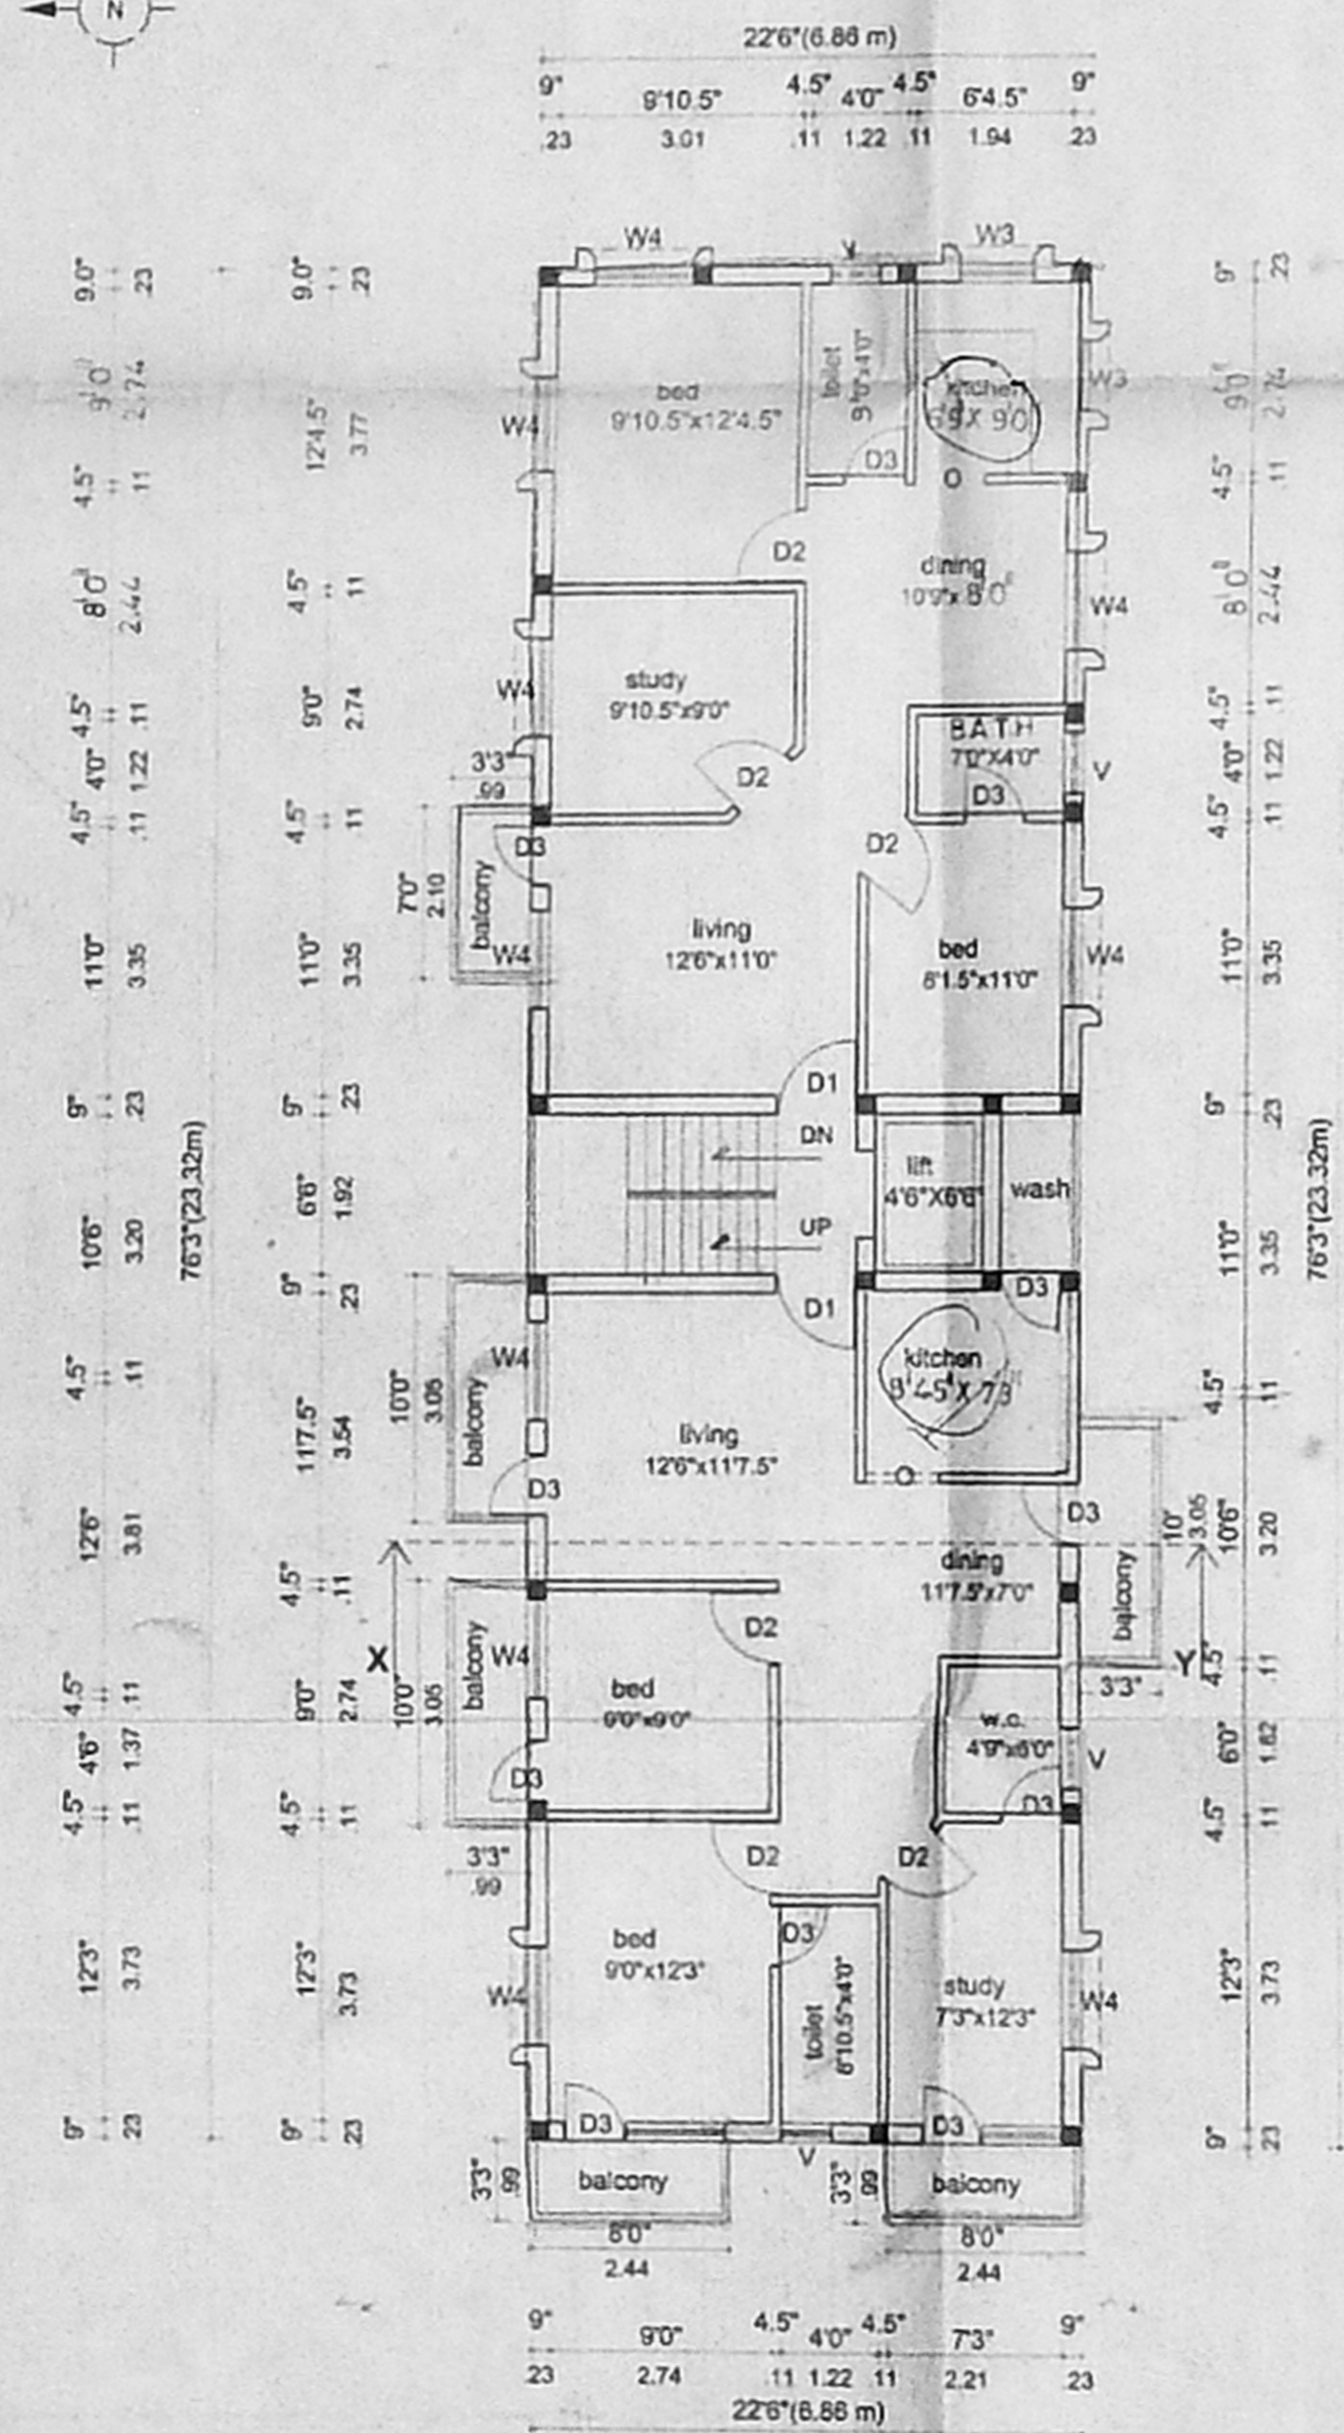

TYPICAL FLOOR PLAN (F1, F2, F3)

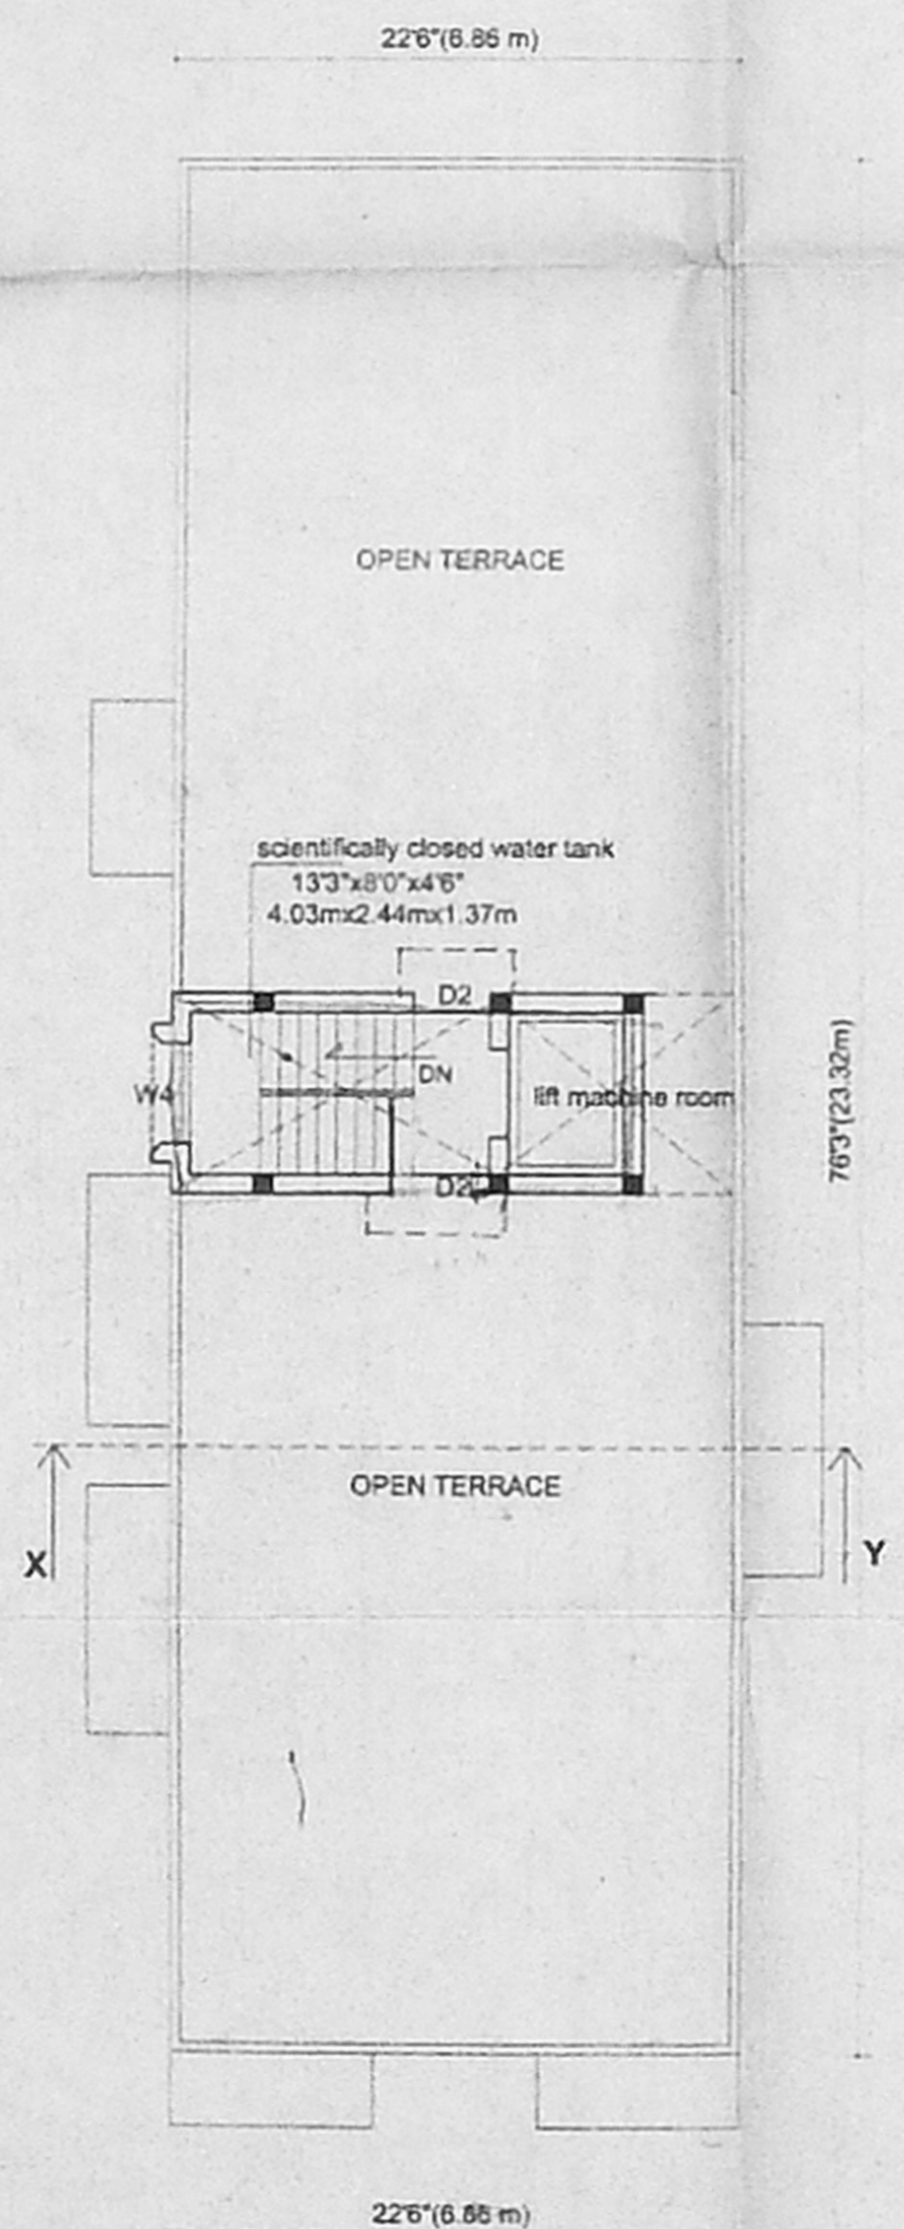

TERRACE FLOOR PLAN