



ELEVATION

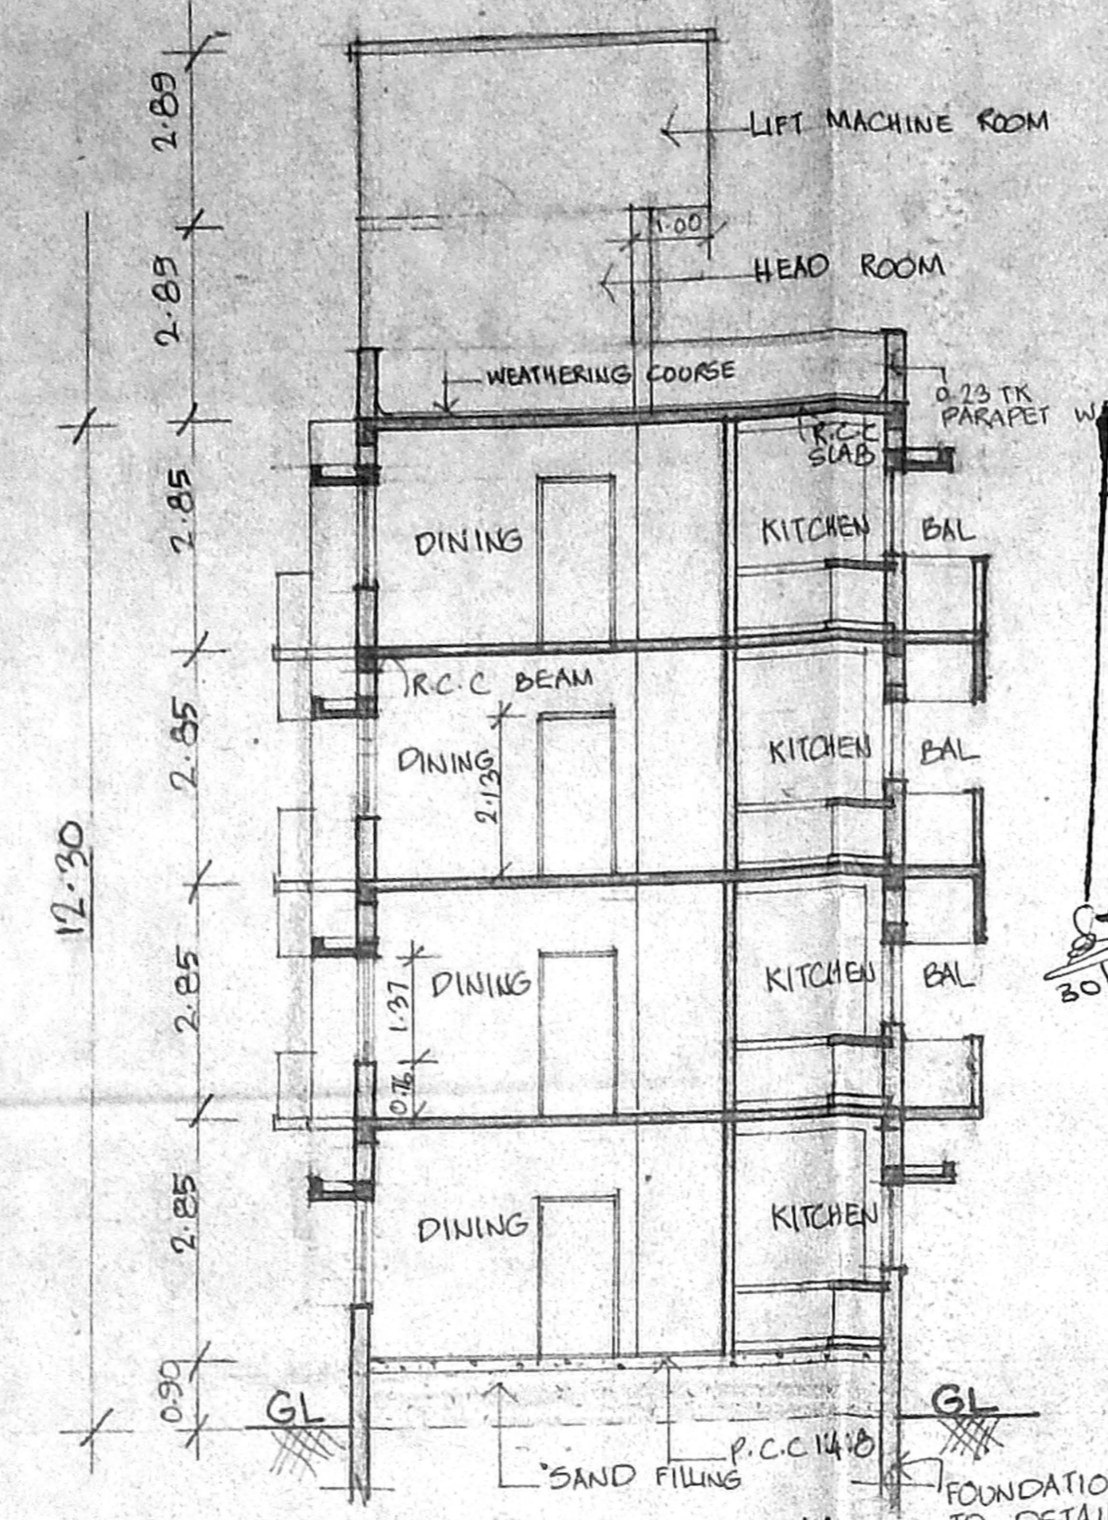


SECTION ON AA

Bisp. Bldg 198/2001  
 Planning Permit No. **APPROVED**  
 SUBJECT TO THE CONDITIONS IN THIS OFFICE LETTER.  
 No. B. 2573, Date: 6.1.2000  
 N. V. Narayanan  
 31/5/2000  
 FOR MEMBER SECRETARY  
 CHENNAI METROPOLITAN  
 DEVELOPMENT AUTHORITY  
 CHENNAI-600 098.

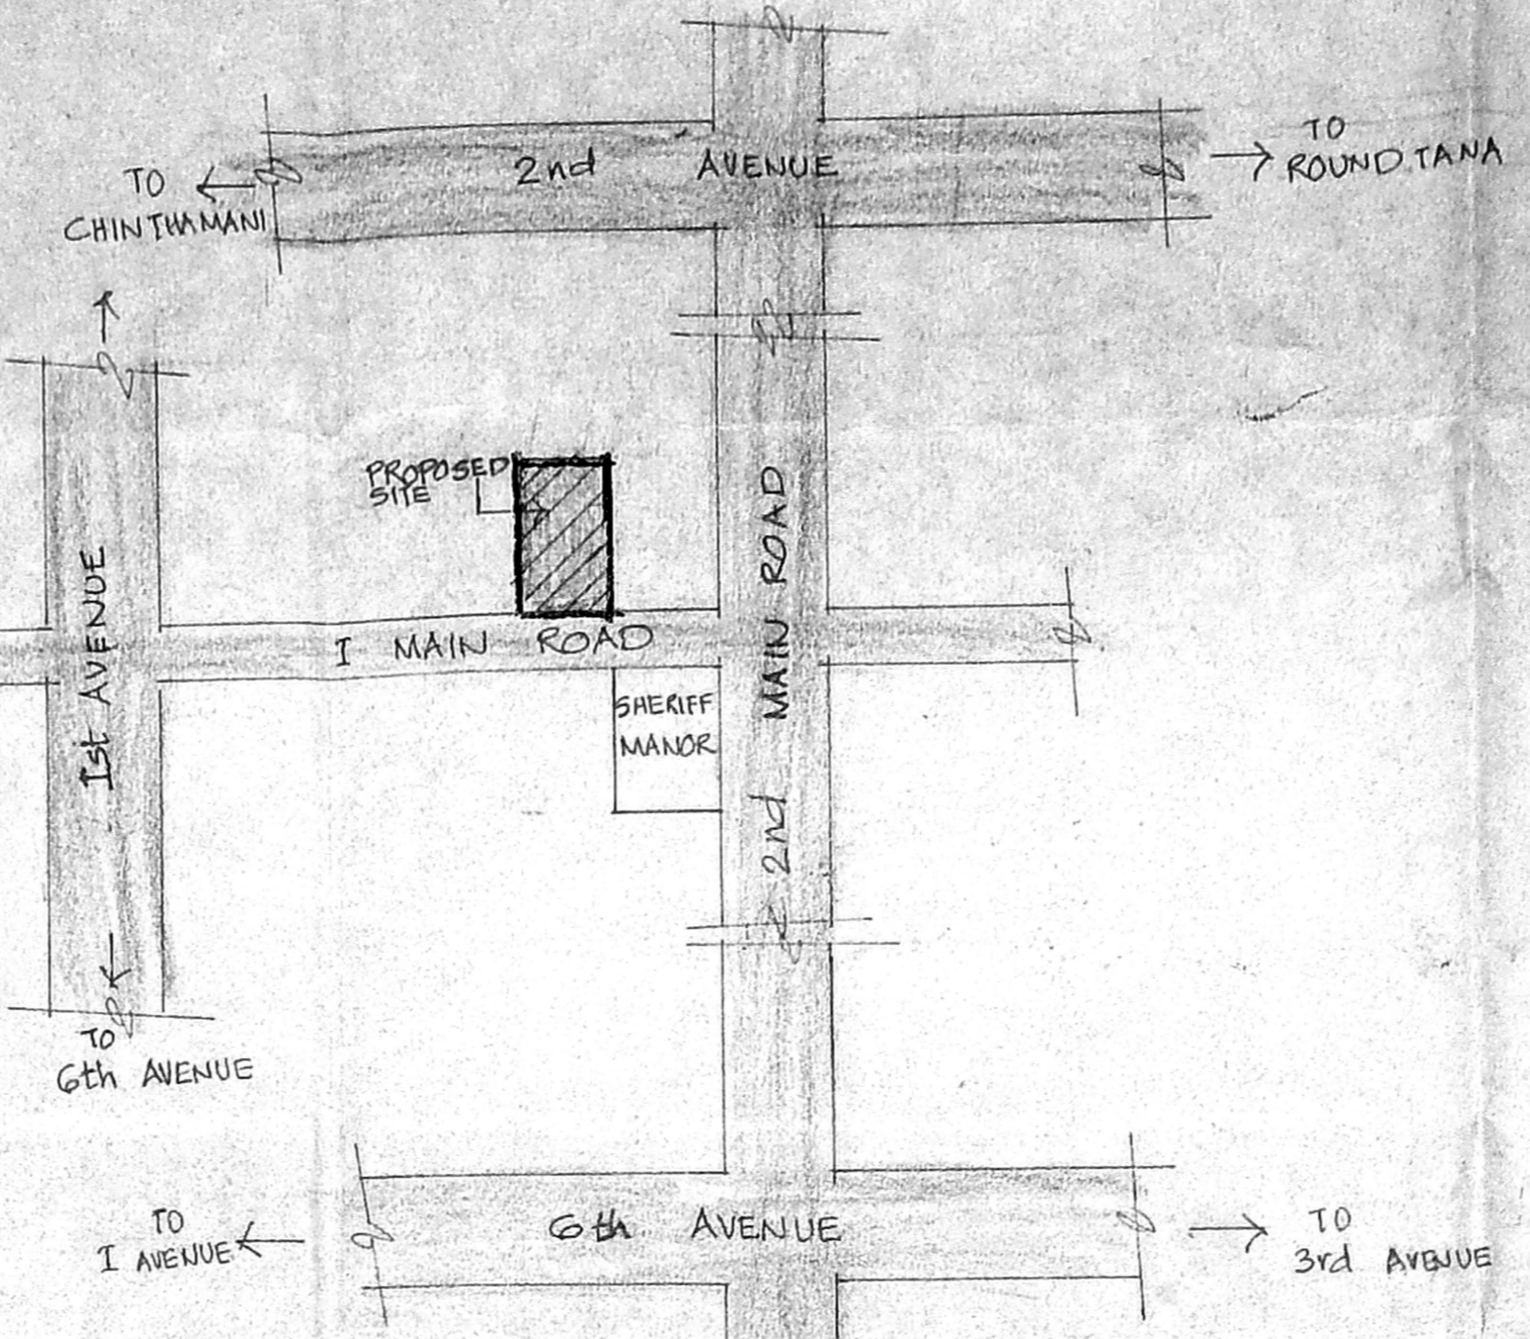


KEY PLAN


(NOT TO SCALE)

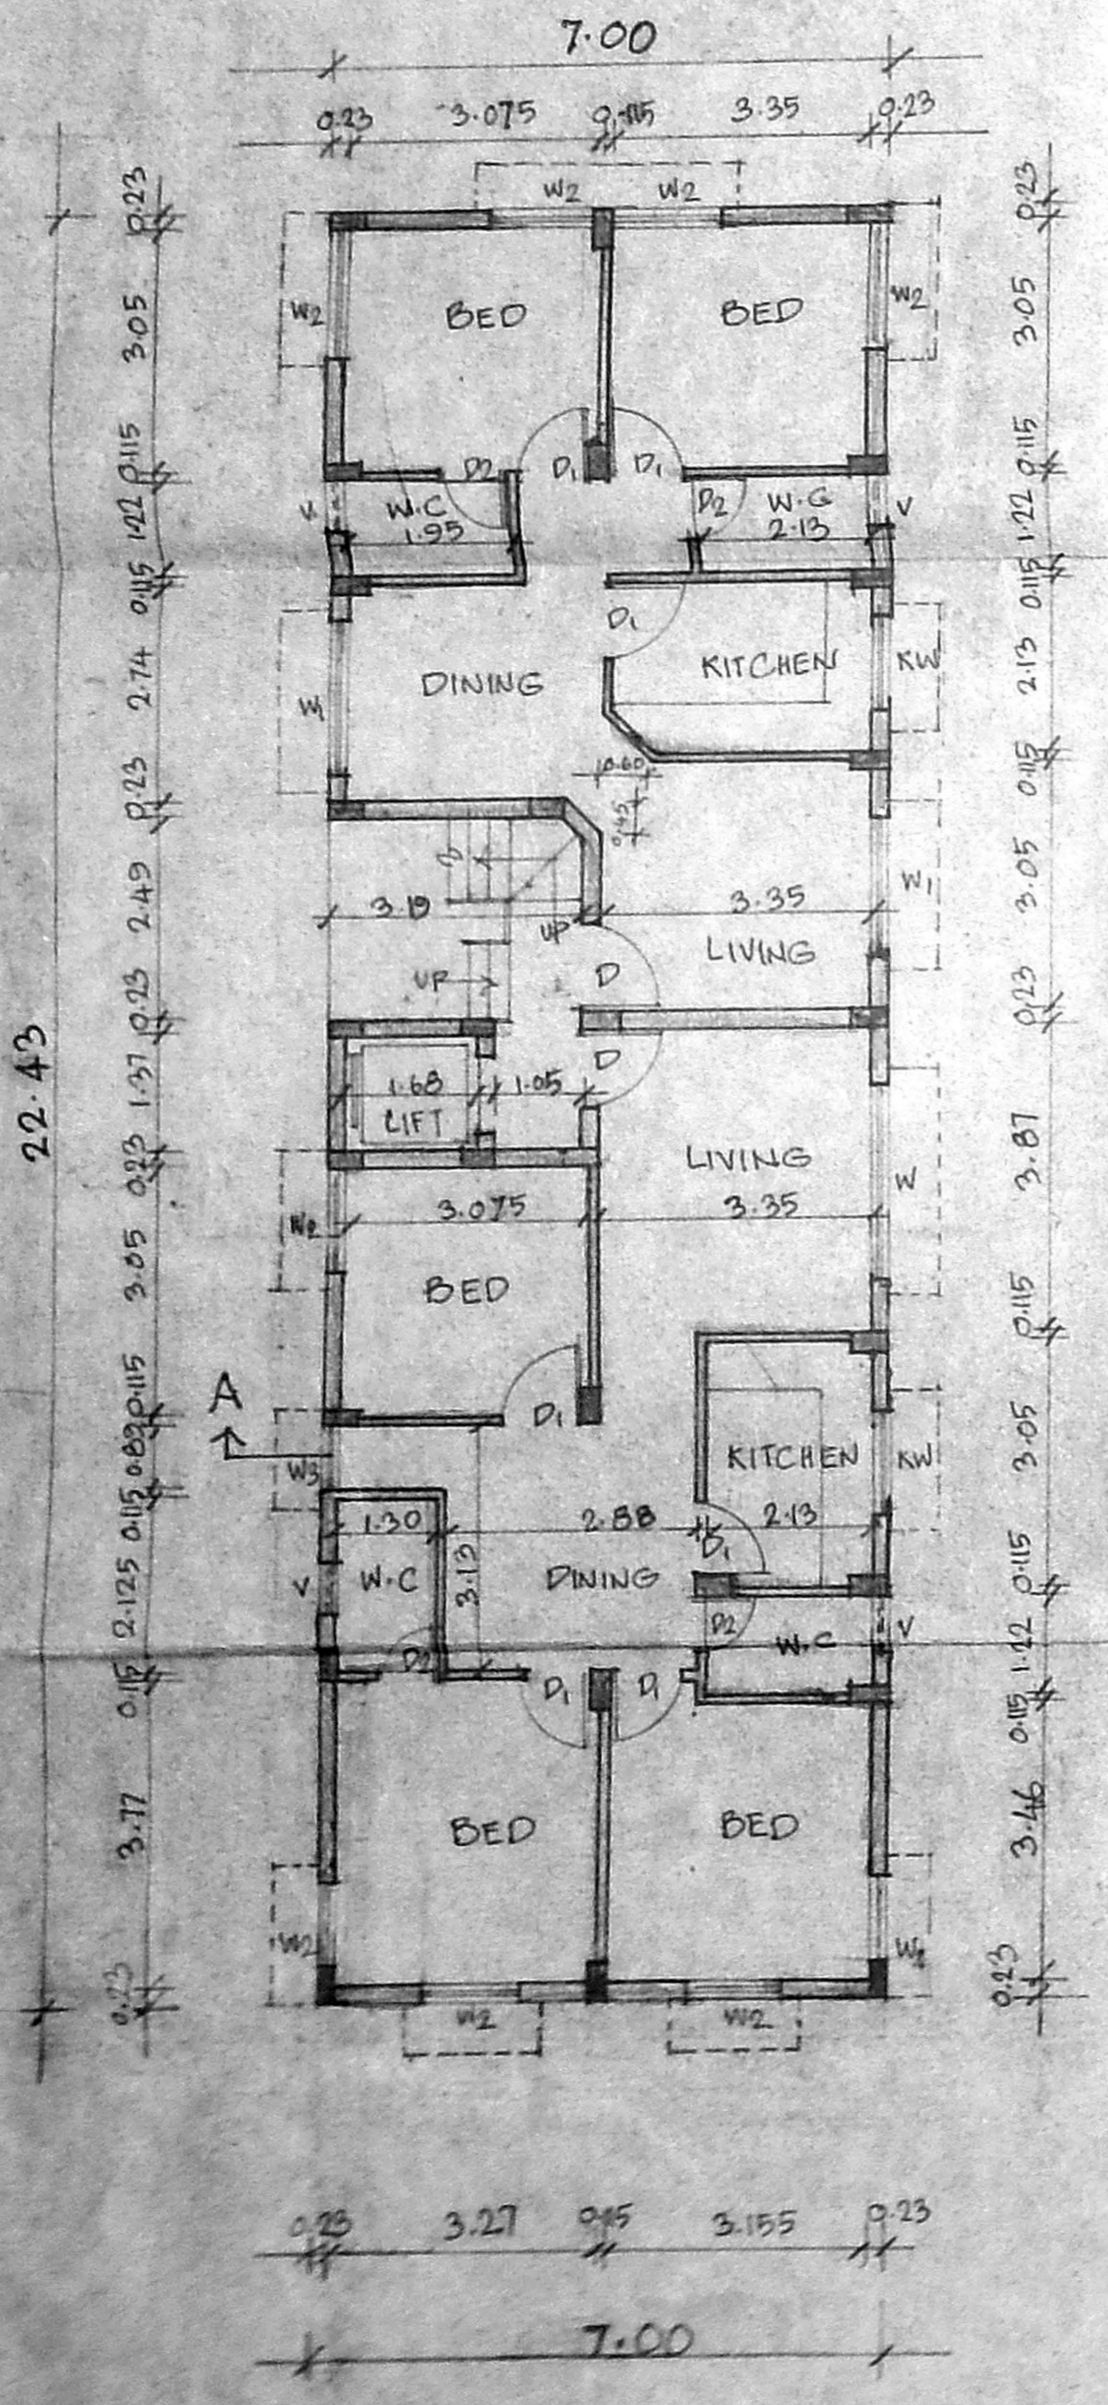


GROUND FLOOR PLAN

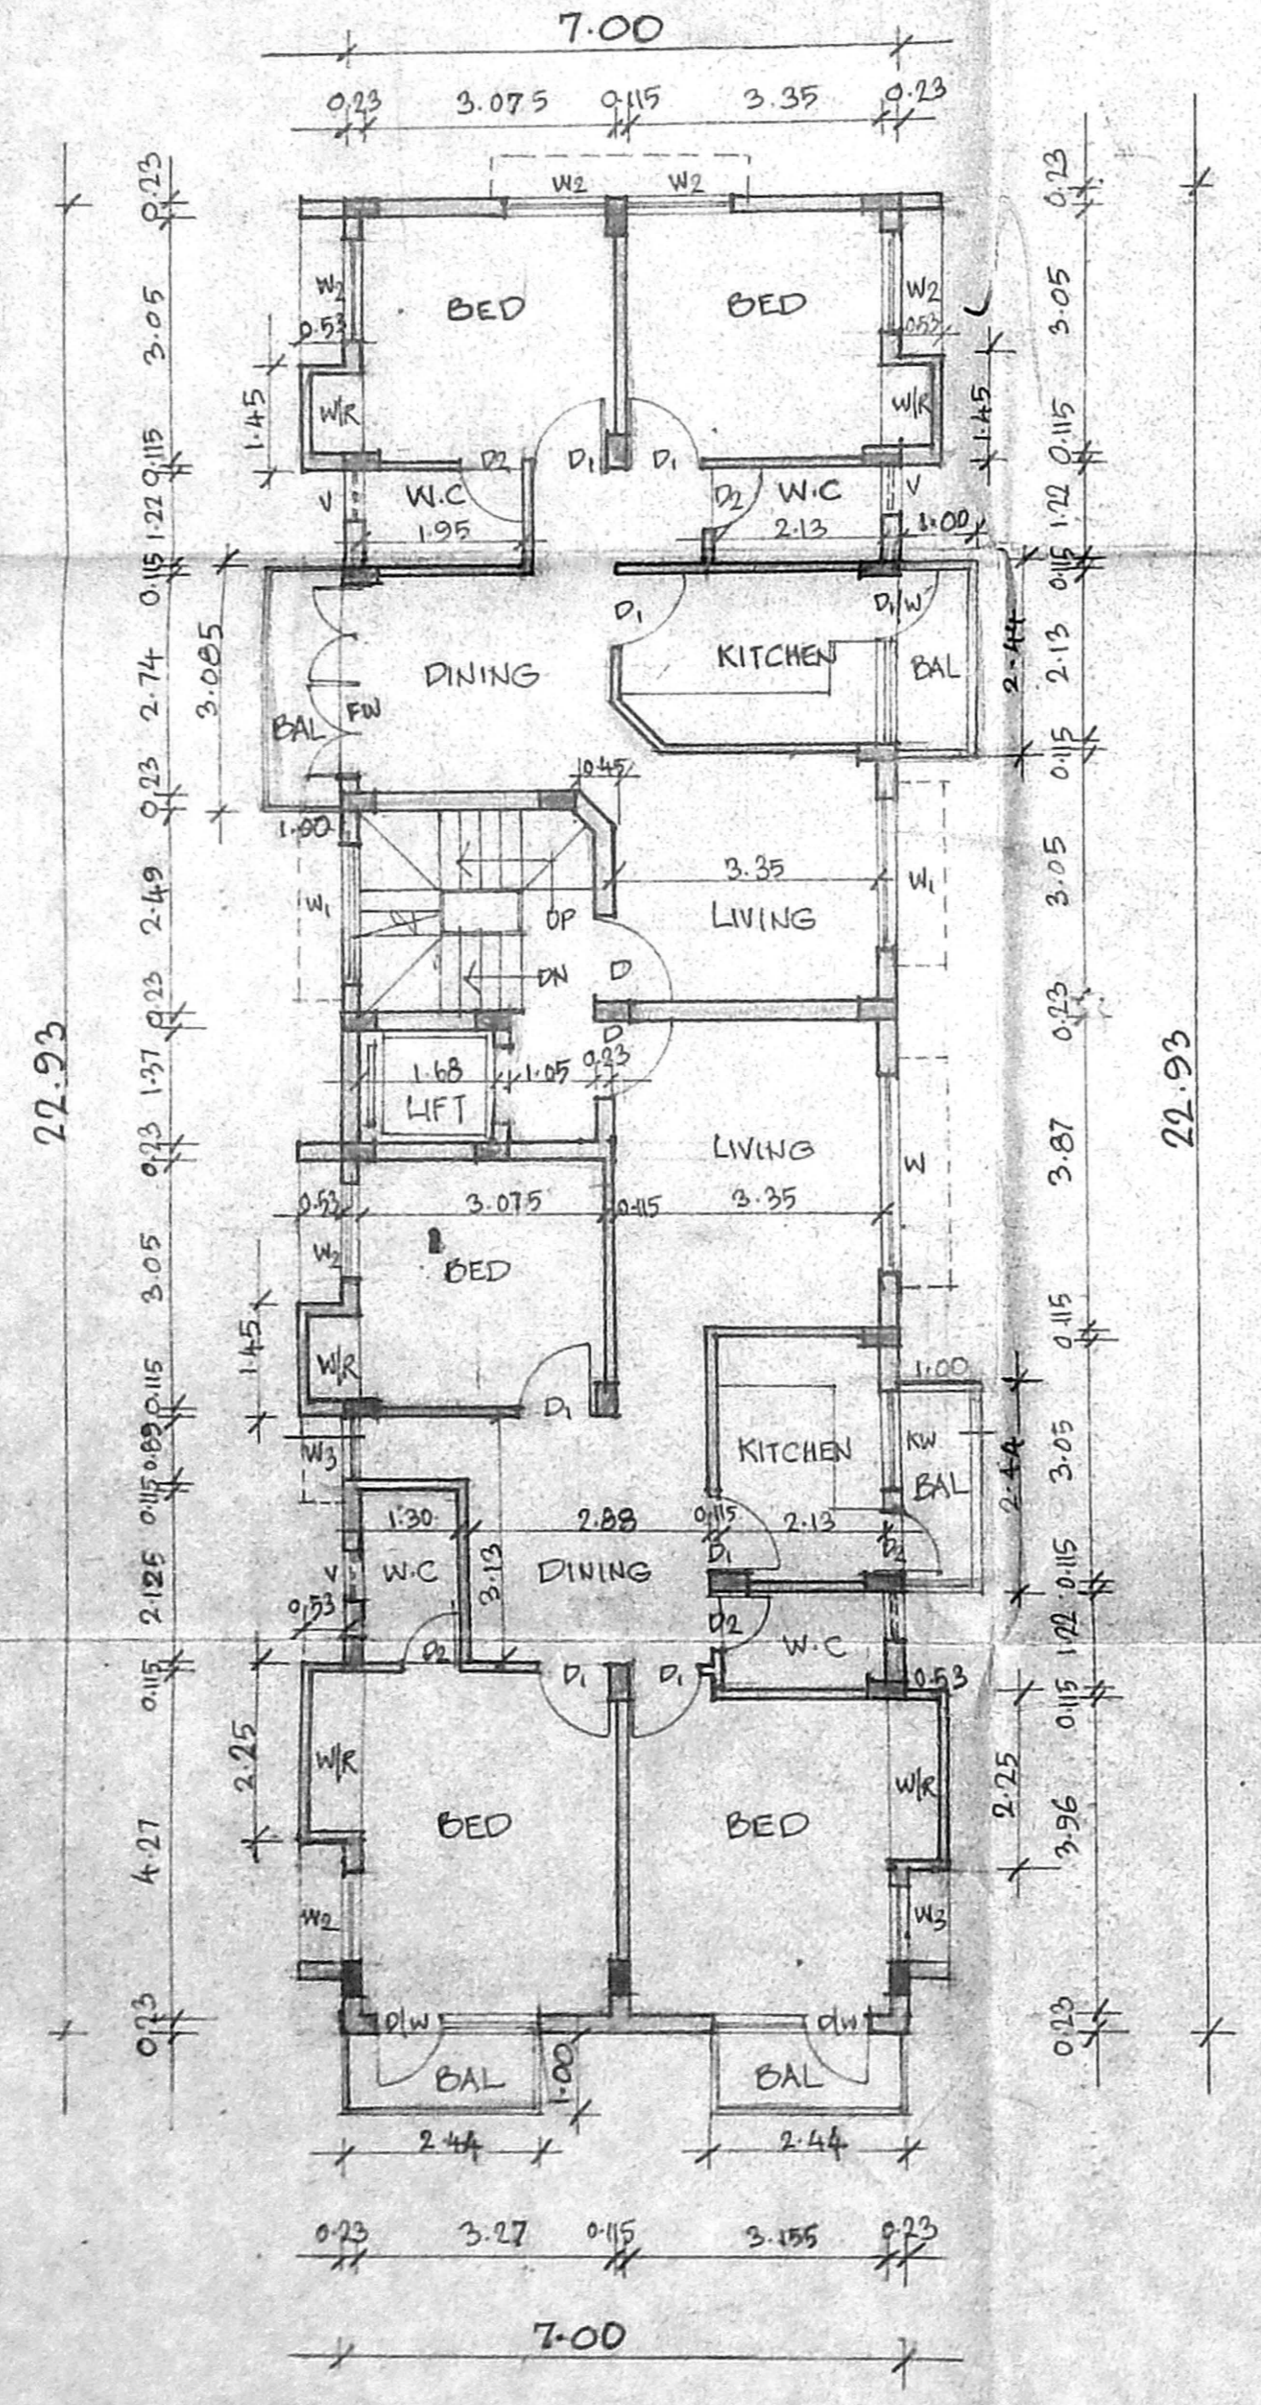

TYPICAL FLOOR PLAN (I, II, III)

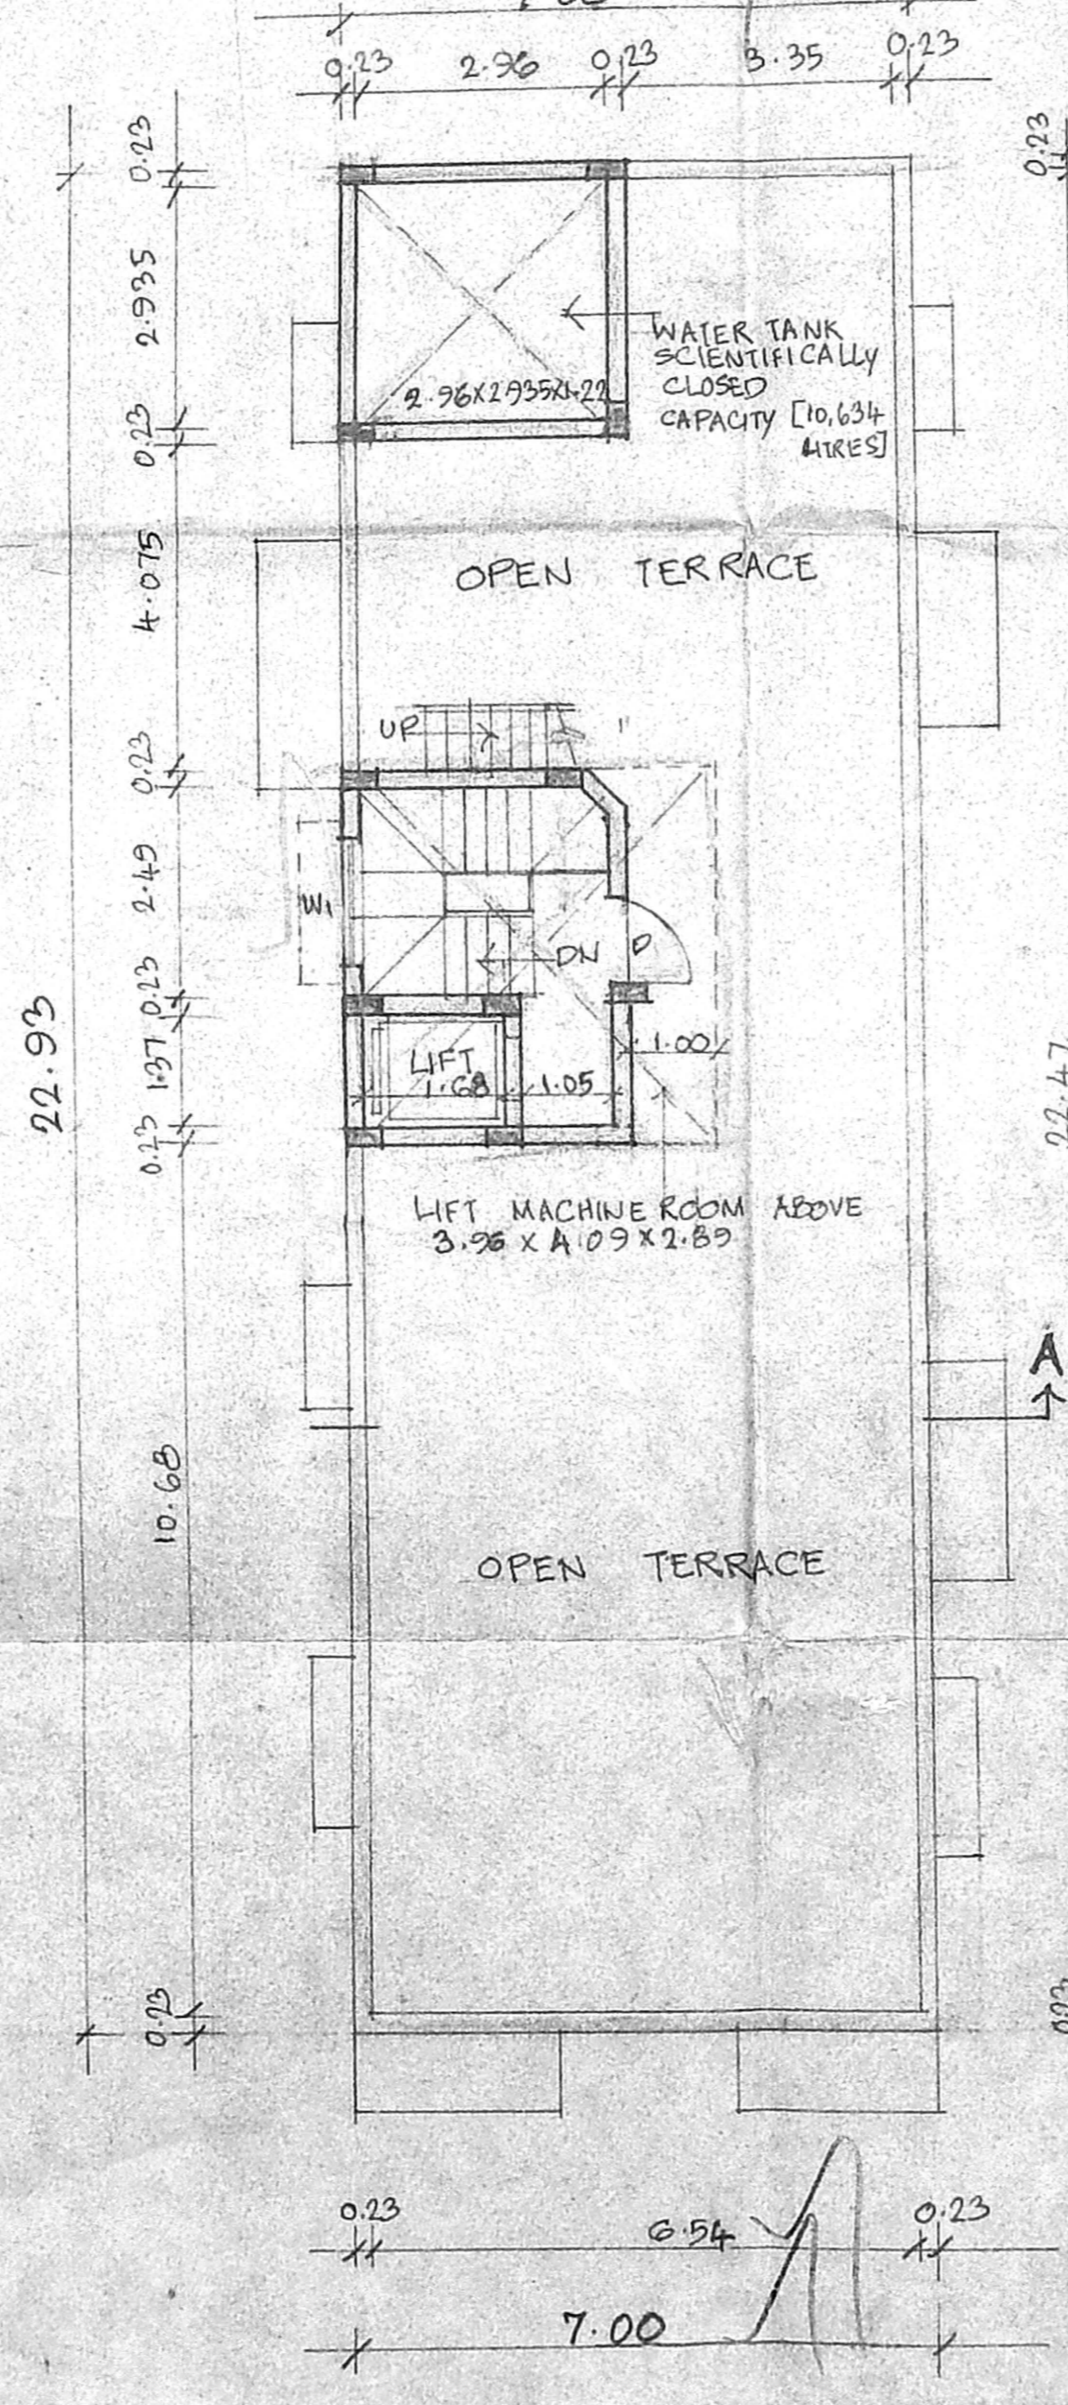


TERRACE FLOOR PLAN

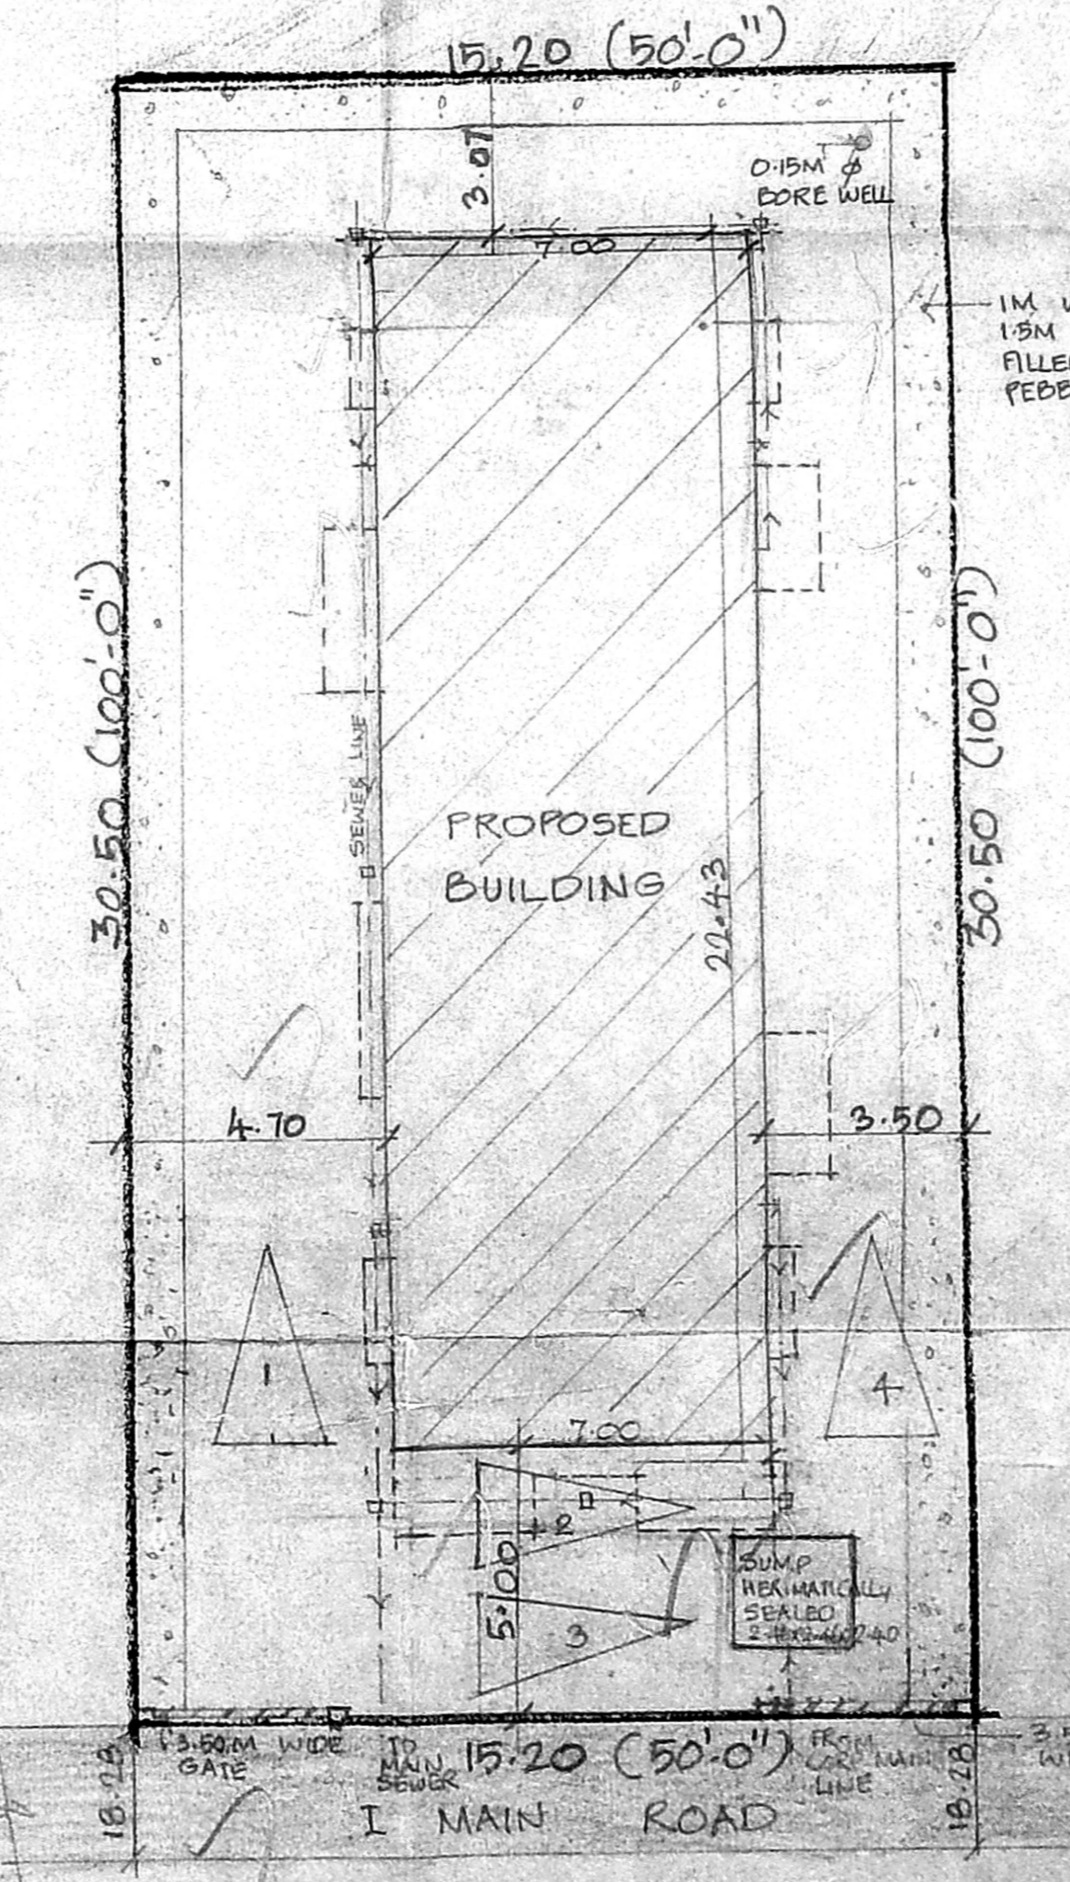


SITE PLAN

(SCALE 1:150)

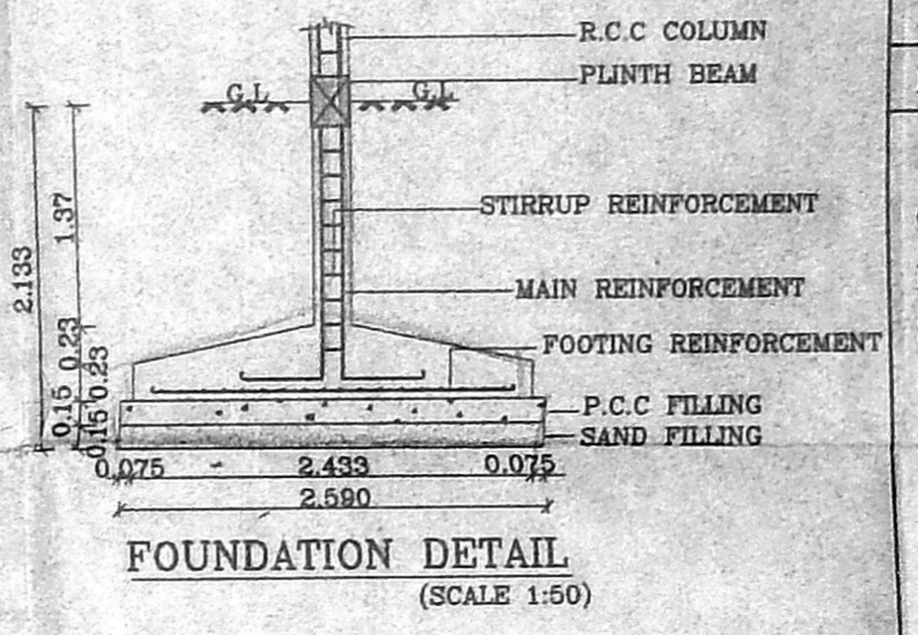


FOUNDATION DETAIL

(SCALE 1:50)

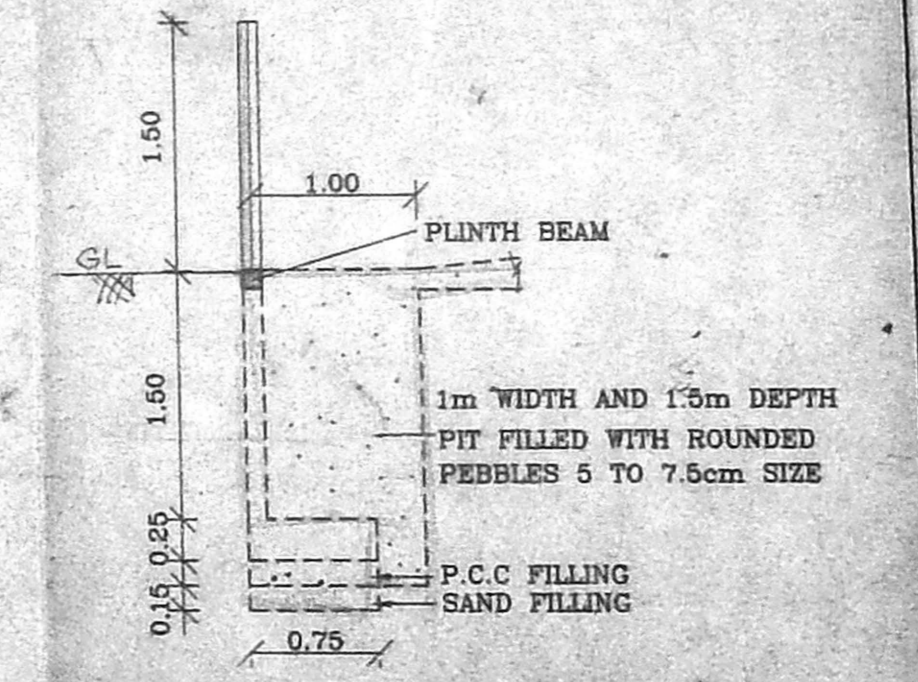


COMPOUND WALL DETAIL

(SCALE 1:50)

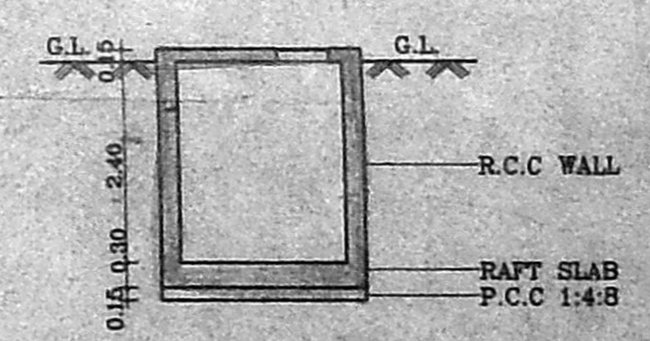

SECTION 'CC'

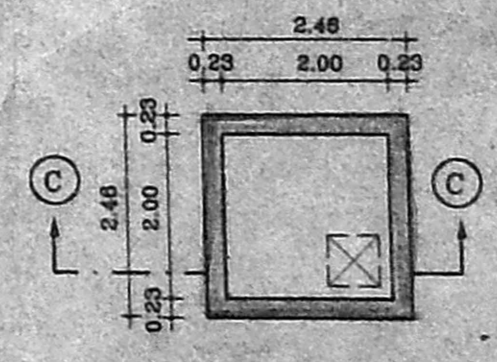

SUMP DETAIL

SCHEDULE OF JOINERY		
TYPE	DESCRIPTION	SIZE
D	CMDA (B) / 198/2001	2.40x2.13
D1	DOOR	2.40x2.13
D2	DOOR	2.40x2.13
W	WINDOW	2.44x2.13
W1	WINDOW	1.83x1.37
W2	WINDOW	1.83x1.37
K.W	WINDOW	1.22x1.37
D/W	DOOR CUM WINDOW	0.90 x 1.80
FW	FRENCH WINDOW	0.90 x 1.80
V	VENTILATOR	0.80x0.60
D/W	DOOR CUM WINDOW	0.75 X 2.13 & 1.26 X 1.06
W3	WINDOW	0.89 X 1.37

- SPECIFICATIONS**
- R.C.C FOOTING & COLUMN IN CONCRETE 1:2:4
  - SUPER STRUCTURE BRICKWORK SET IN cm 1:5
  - R.C.C 1:2:4 FOR LINTELS, BEAMS & SLABS
  - P.C.C 1:4:8 FOR FLOOR LEVELLING COURSE
  - P.C.C 1:5:10 IN BASEMENT FOR FOUNDATION
  - JOINERY WITH T.W FLUSH DOORS & T.W GLAZED WINDOWS & VENTILATORS
  - 3 COATS OF CEMENT PAINT TO INSIDE & OUT SIDE WALLS
  - 2 COATS OF ENAMEL PAINTS OVER ONE COAT OF PRIMER FOR JOINERY, GRILLEWORK, ETC
  - WEATHERING COURSE OVER ROOF SLAB 3" THICK WITH BRICK JELLY LIME CONCRETE AND ONE LAYER OF PRESSED TILES ON TOP

AREA STATEMENTS		SQ.M
PLOT AREA		463.50
GROUND FLOOR AREA		157.01
FIRST FLOOR AREA		178.06
SECOND FLOOR AREA		178.06
THIRD FLOOR AREA		178.06
TOTAL AREA		691.19
F.S.I	-	1.49
PLOT COVERAGE	-	38.42%

PROPOSED RESIDENTIAL BUILDING  
 AT PLOT NO: 381, NEW NO: 29,  
 I MAIN ROAD, ANNA NAGAR EAST,  
 CHENNAI - 600102, T.S. NO: 390,  
 BLOCK NO: 3, MULLAM VILLAGE,  
 DIVISION NO: 67

SCALE: 1:100	DATE: 5-12-2000
JOB NO: 762	DRAWN: R.M.

COLOUR INDEX	
PROPOSED ROAD	—————
BOUNDARY	—————
SEWER LINE	—————

ARCHITECT  
**R. SATHYANARAYANA, B.Arch, A.I.A.**  
 ARCHITECT  
 R. SATHYANARAYANA, B.Arch, A.I.A.  
 R. A. NO: 97,  
 U-12, ANNA NAGAR,  
 MADRAS-600 040