



ELEVATION

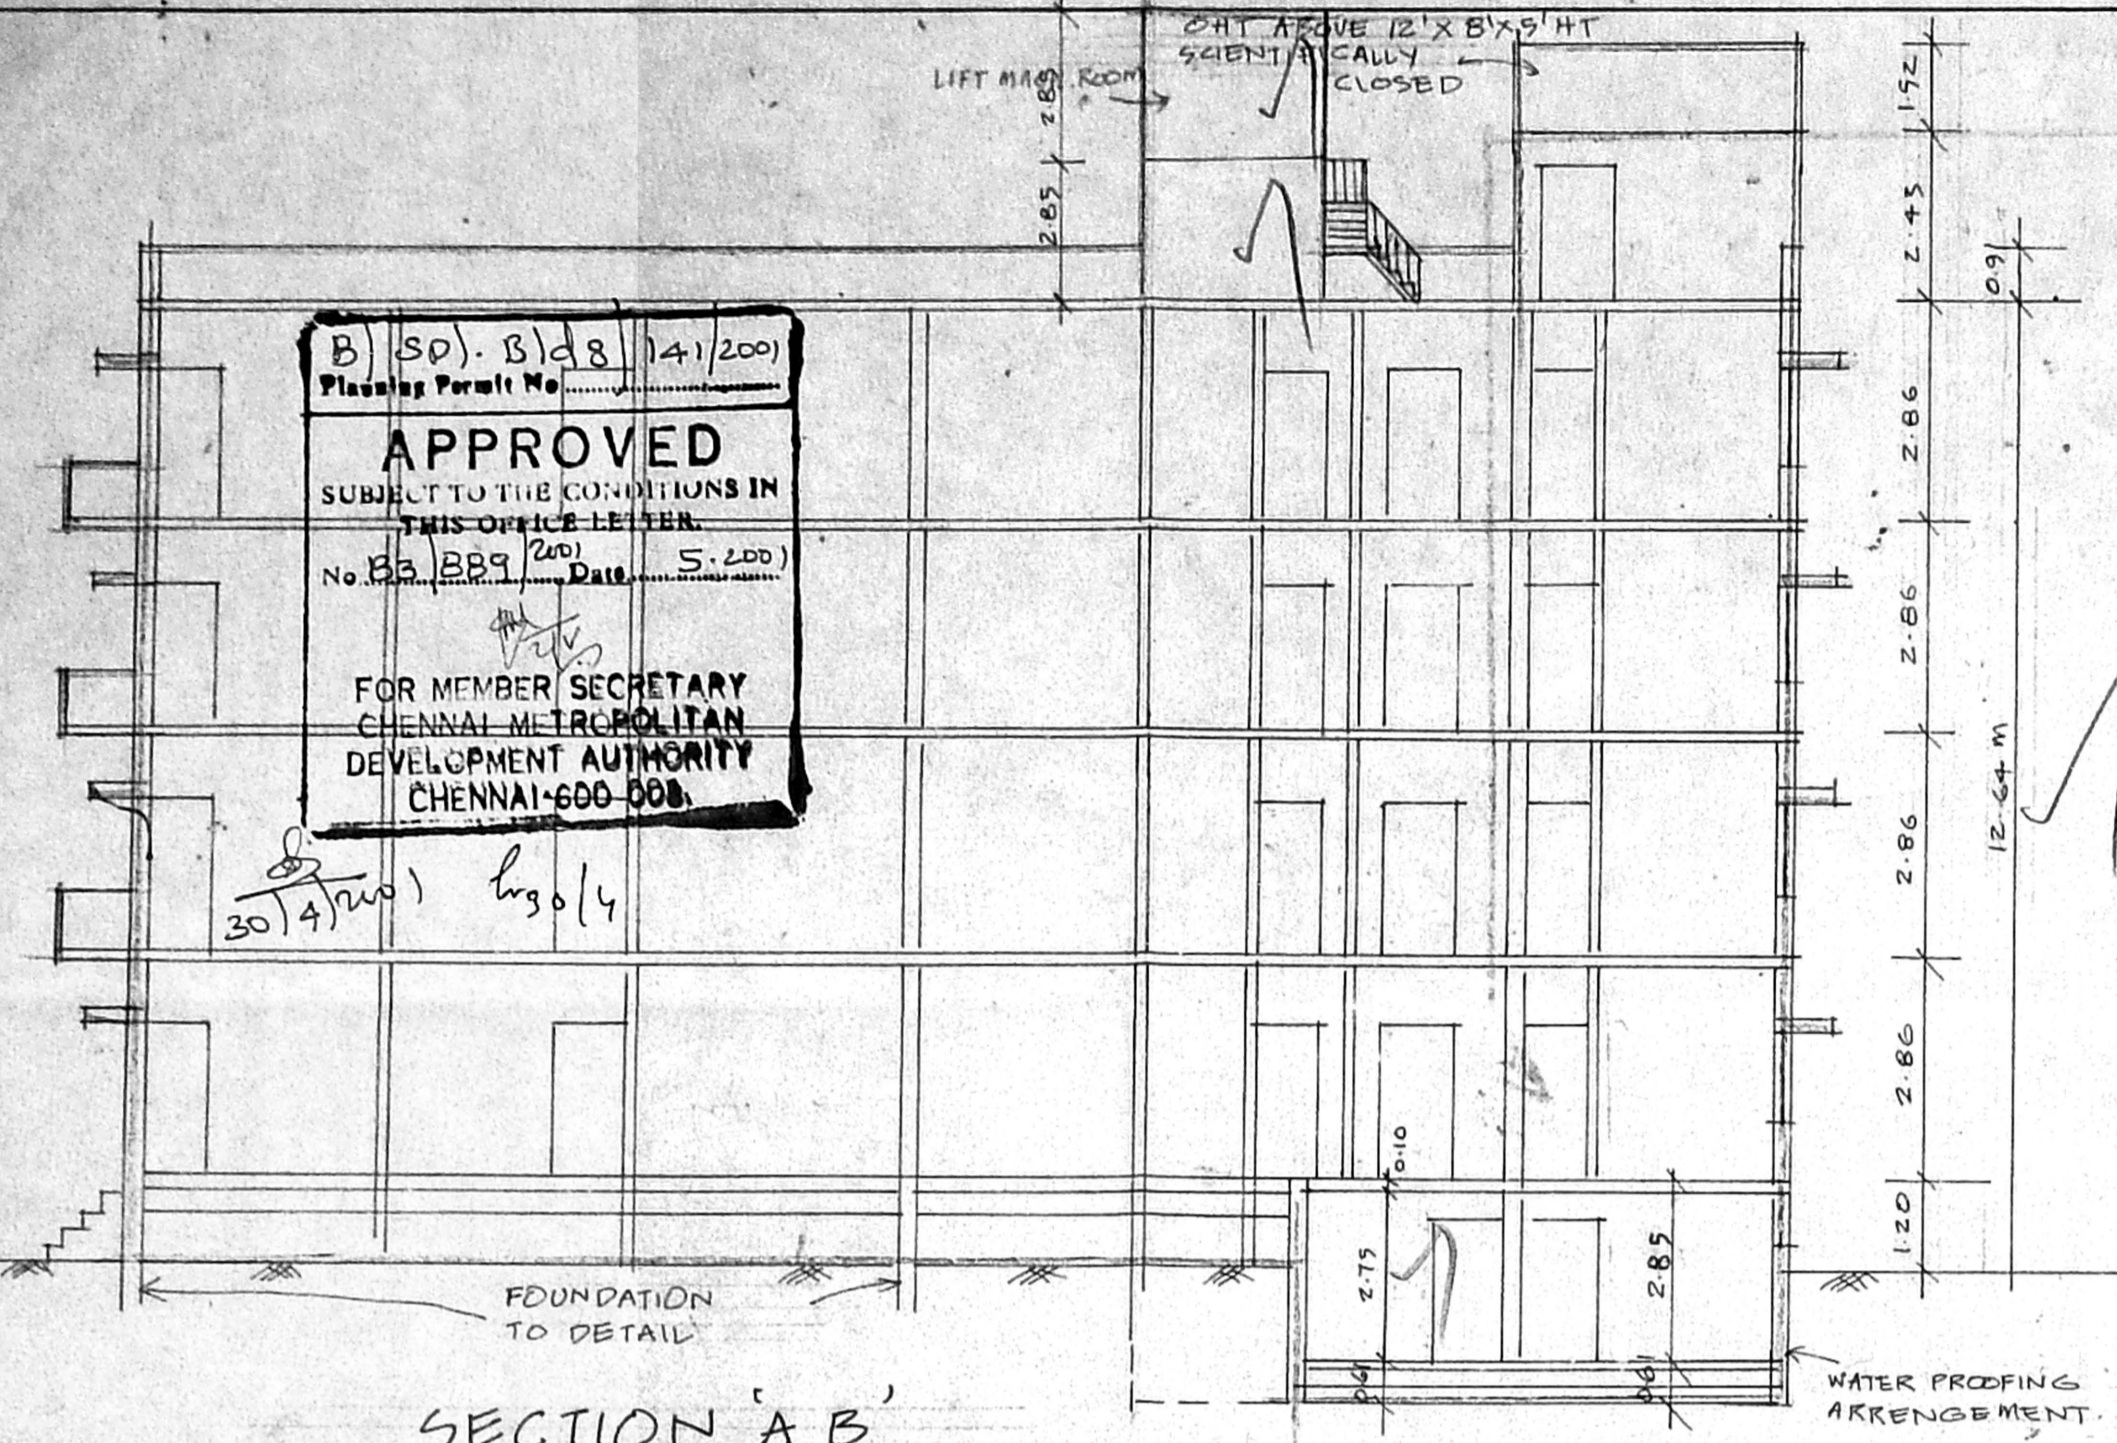


SECTION 'A-B'

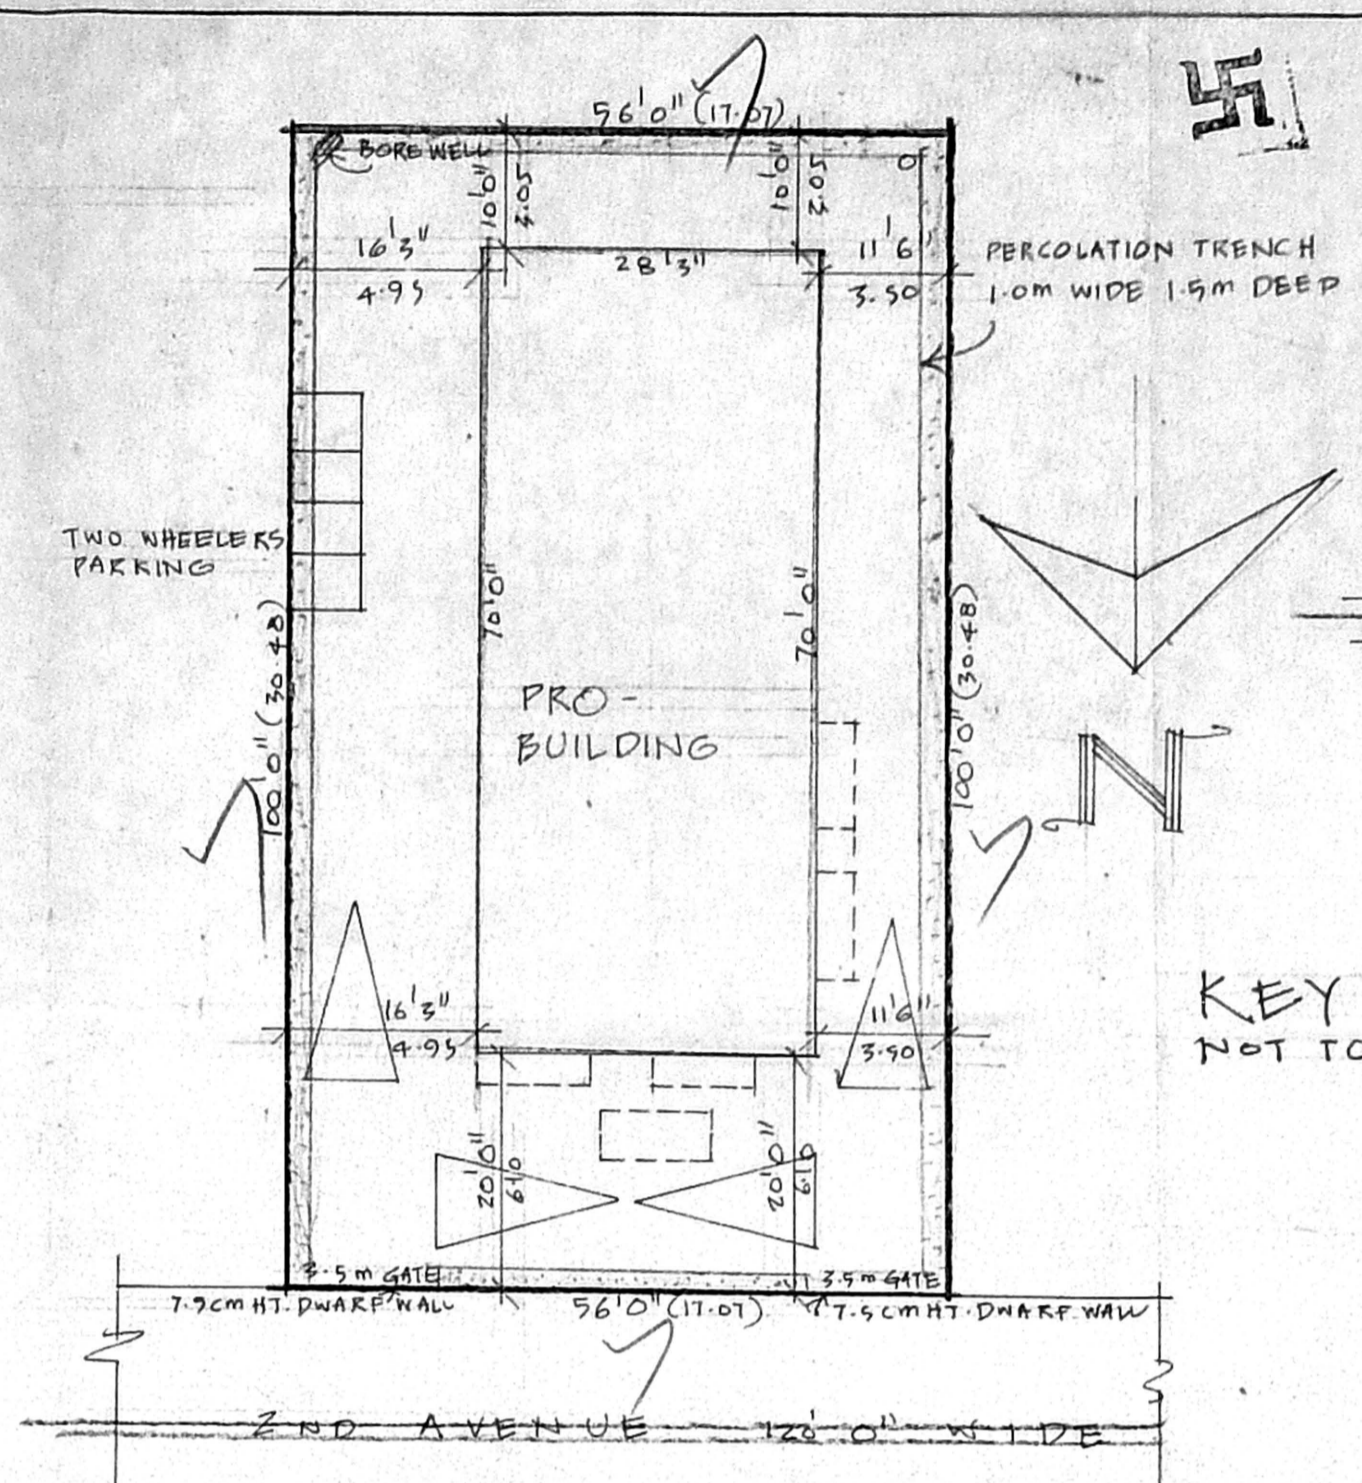


SITE PLAN
SCALE 1"=16'0"/1:200


KEY PLAN
NOT TO SCALE

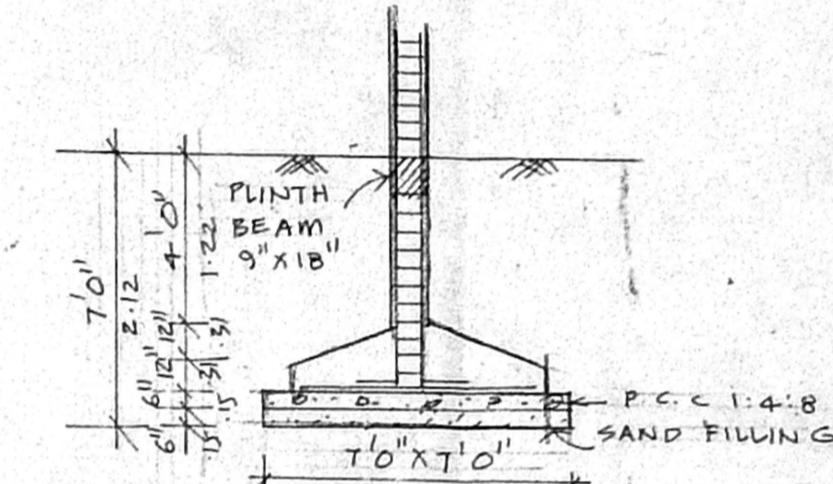


FOUNDATION DETAIL

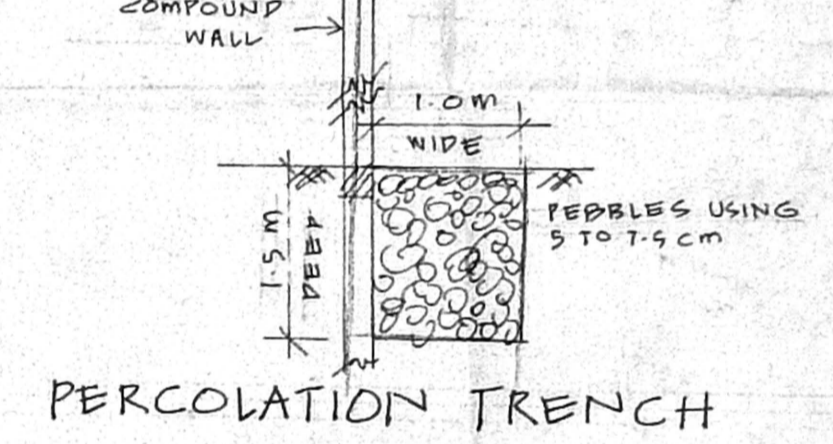


PERCOLATION TRENCH

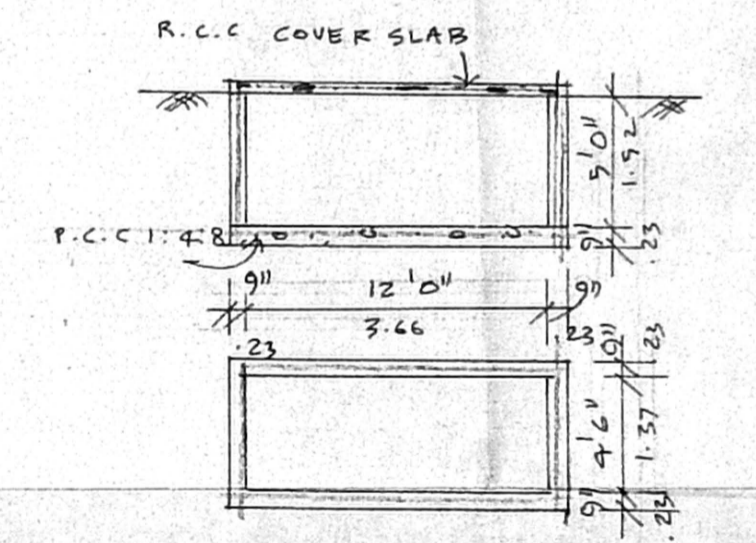


SUMP DETAIL

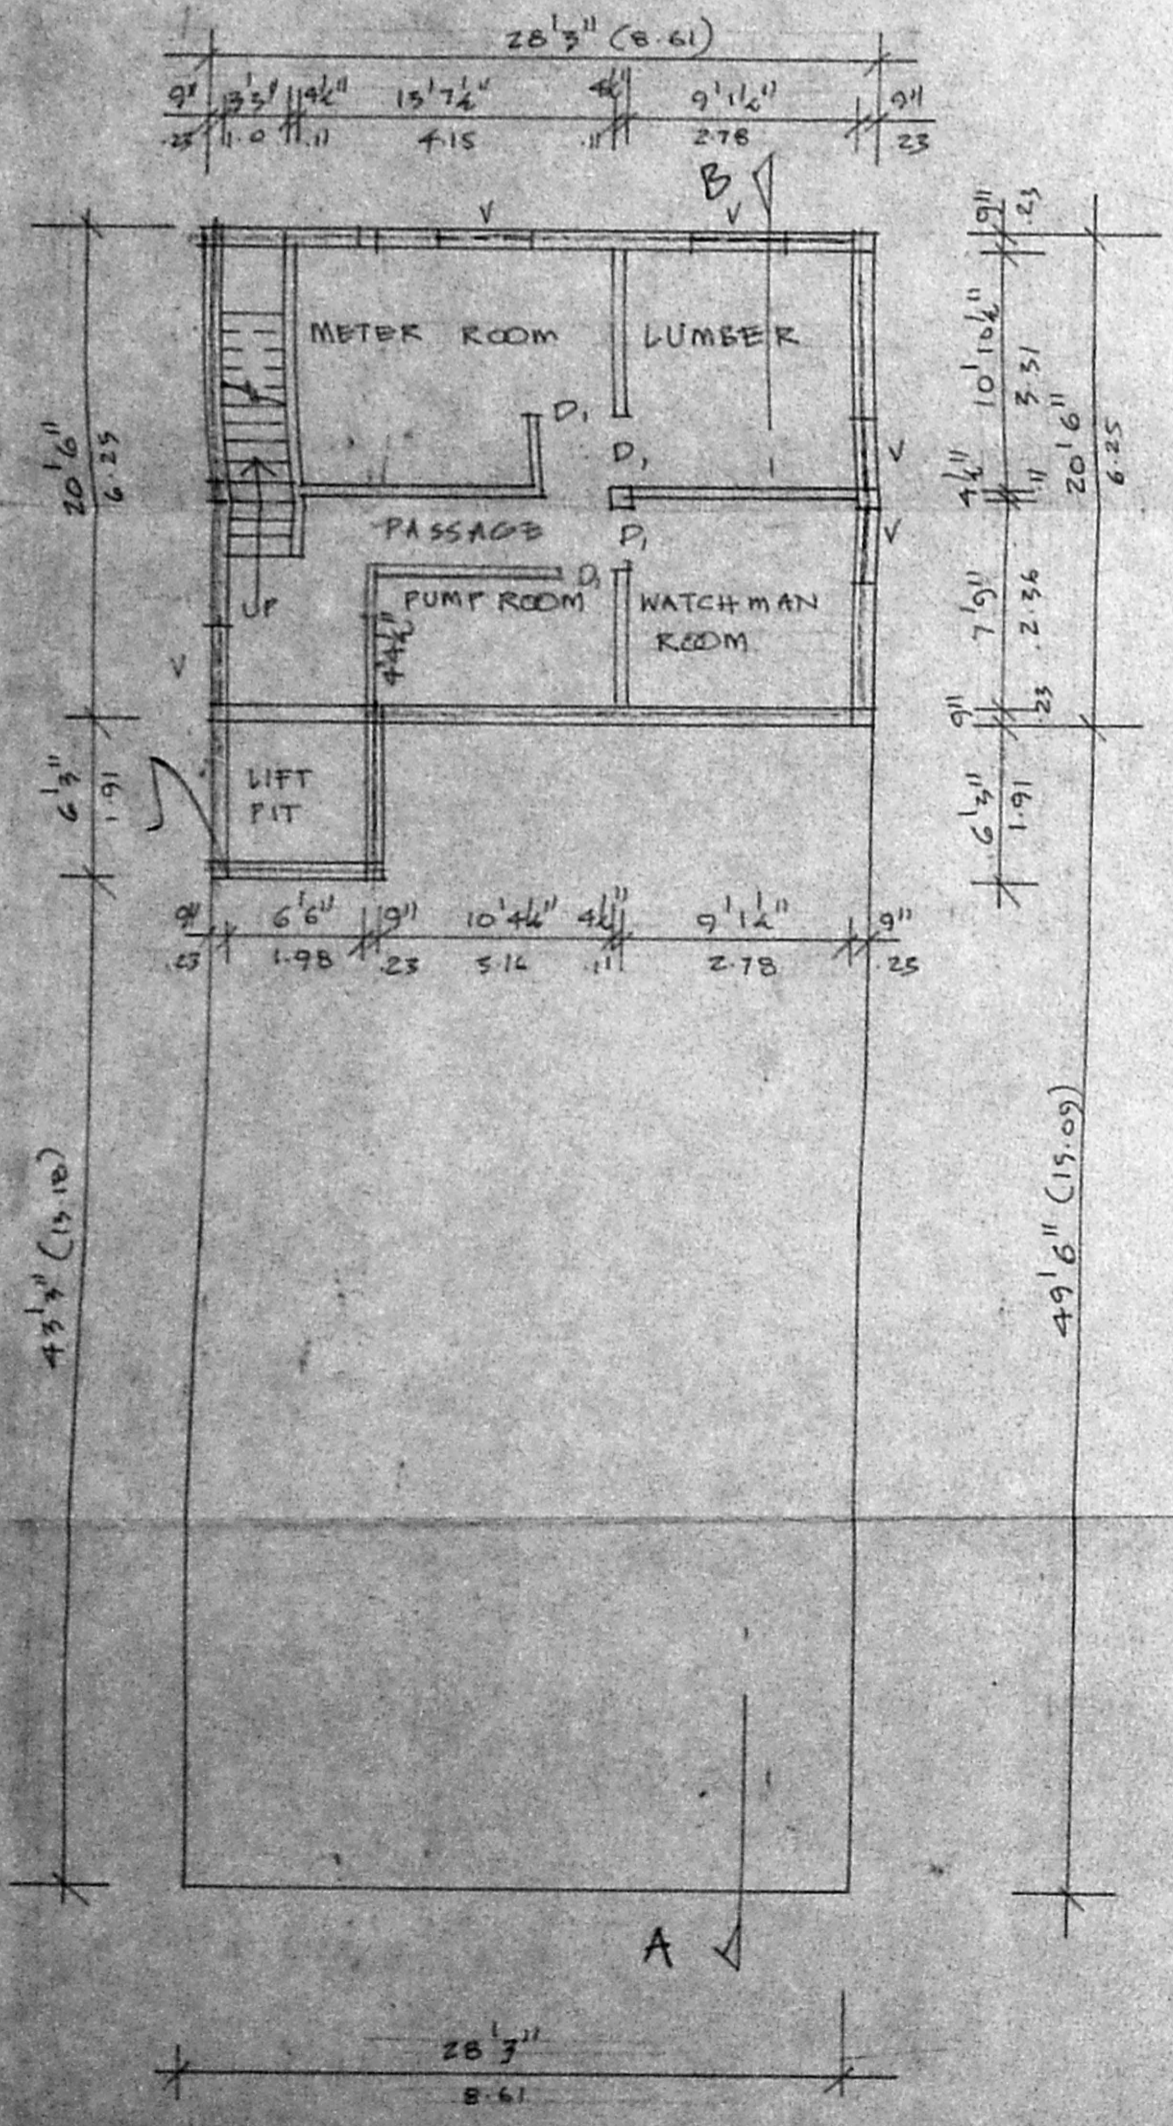


BASEMENT FLOOR PLAN

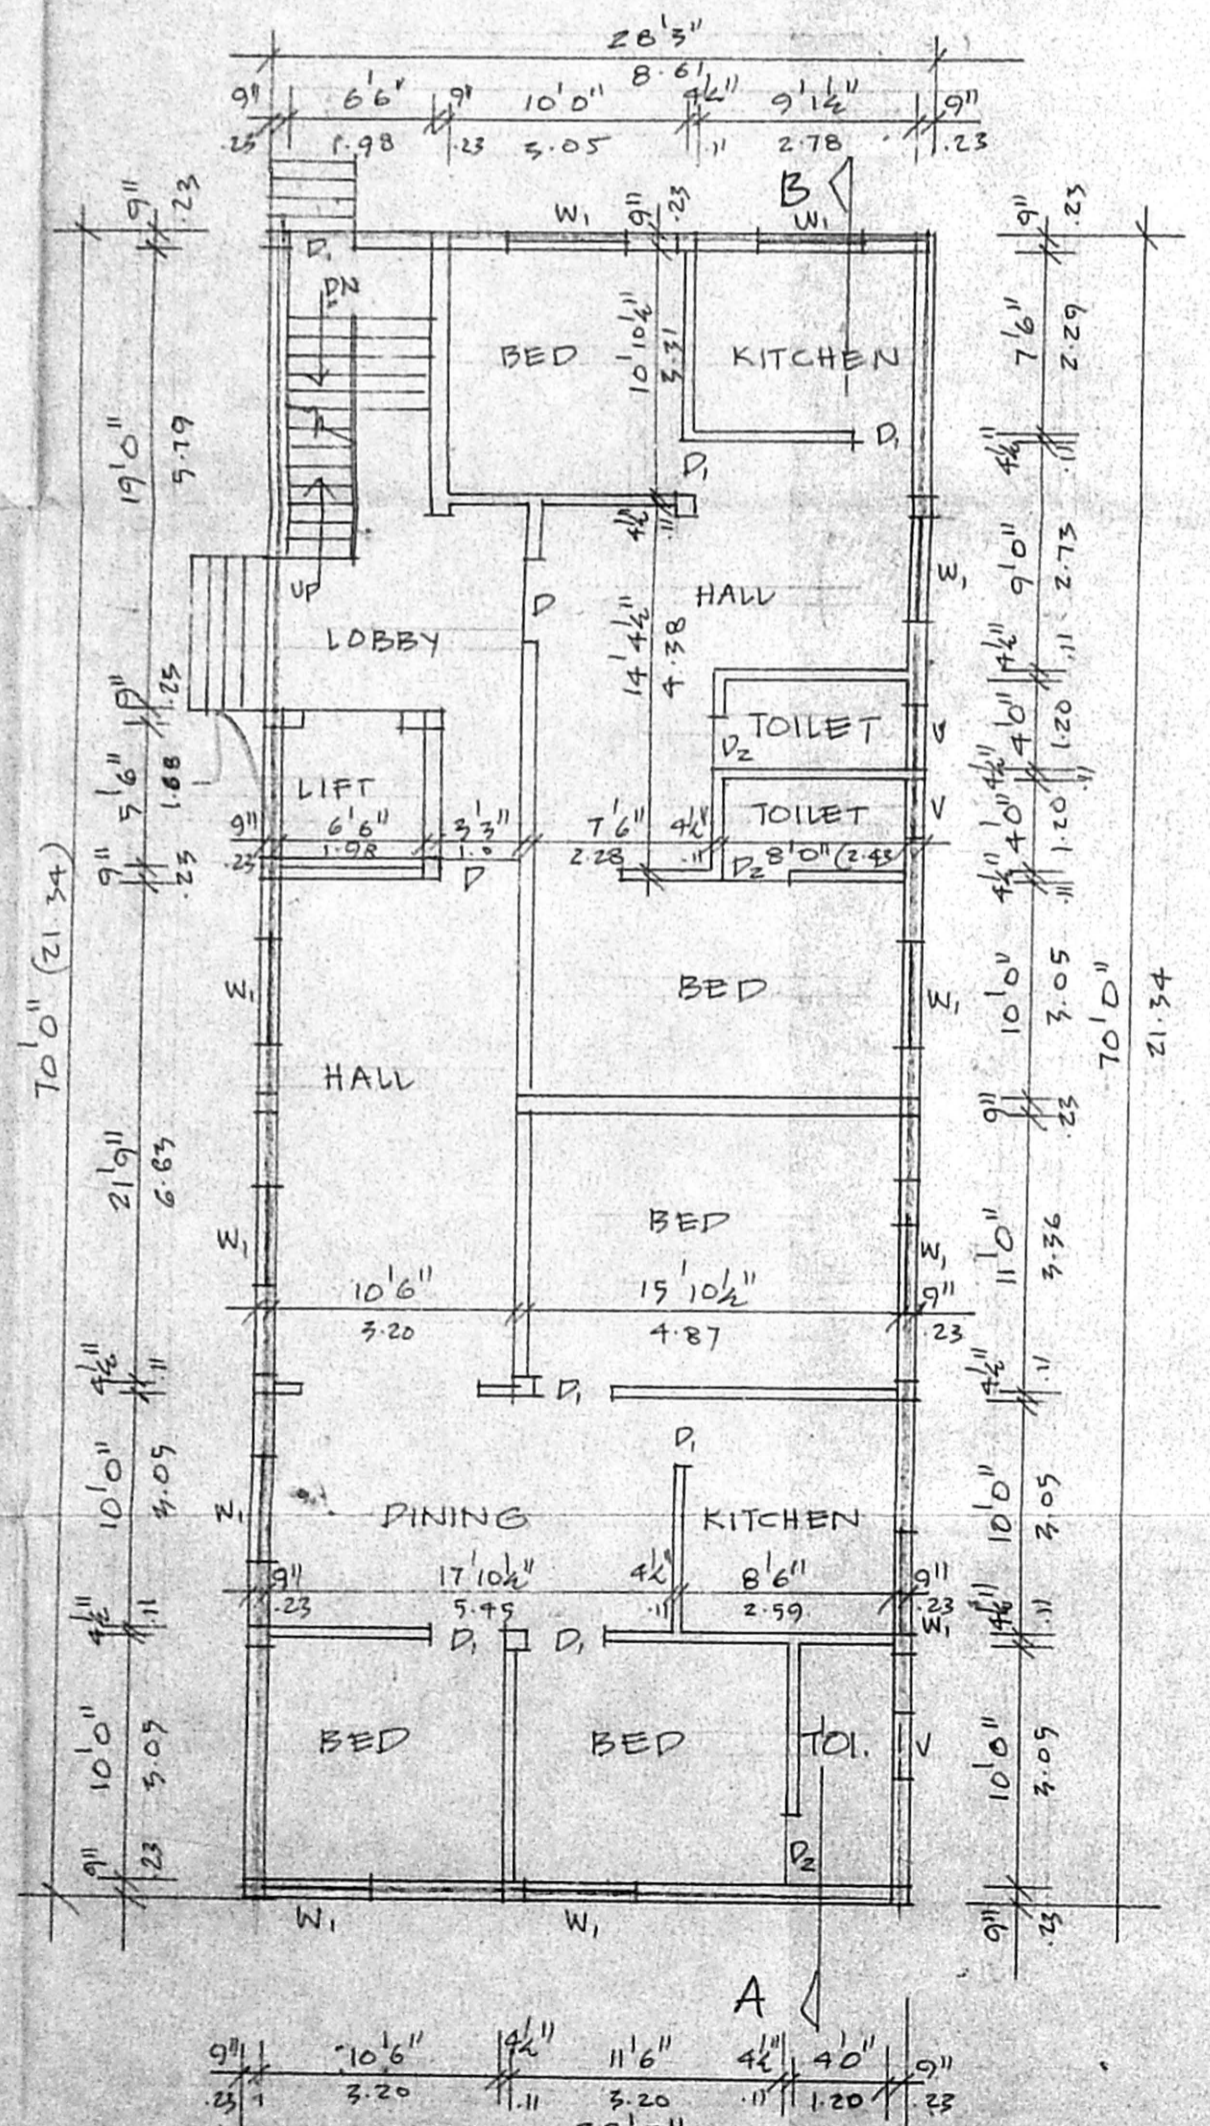

GROUND FLOOR PLAN

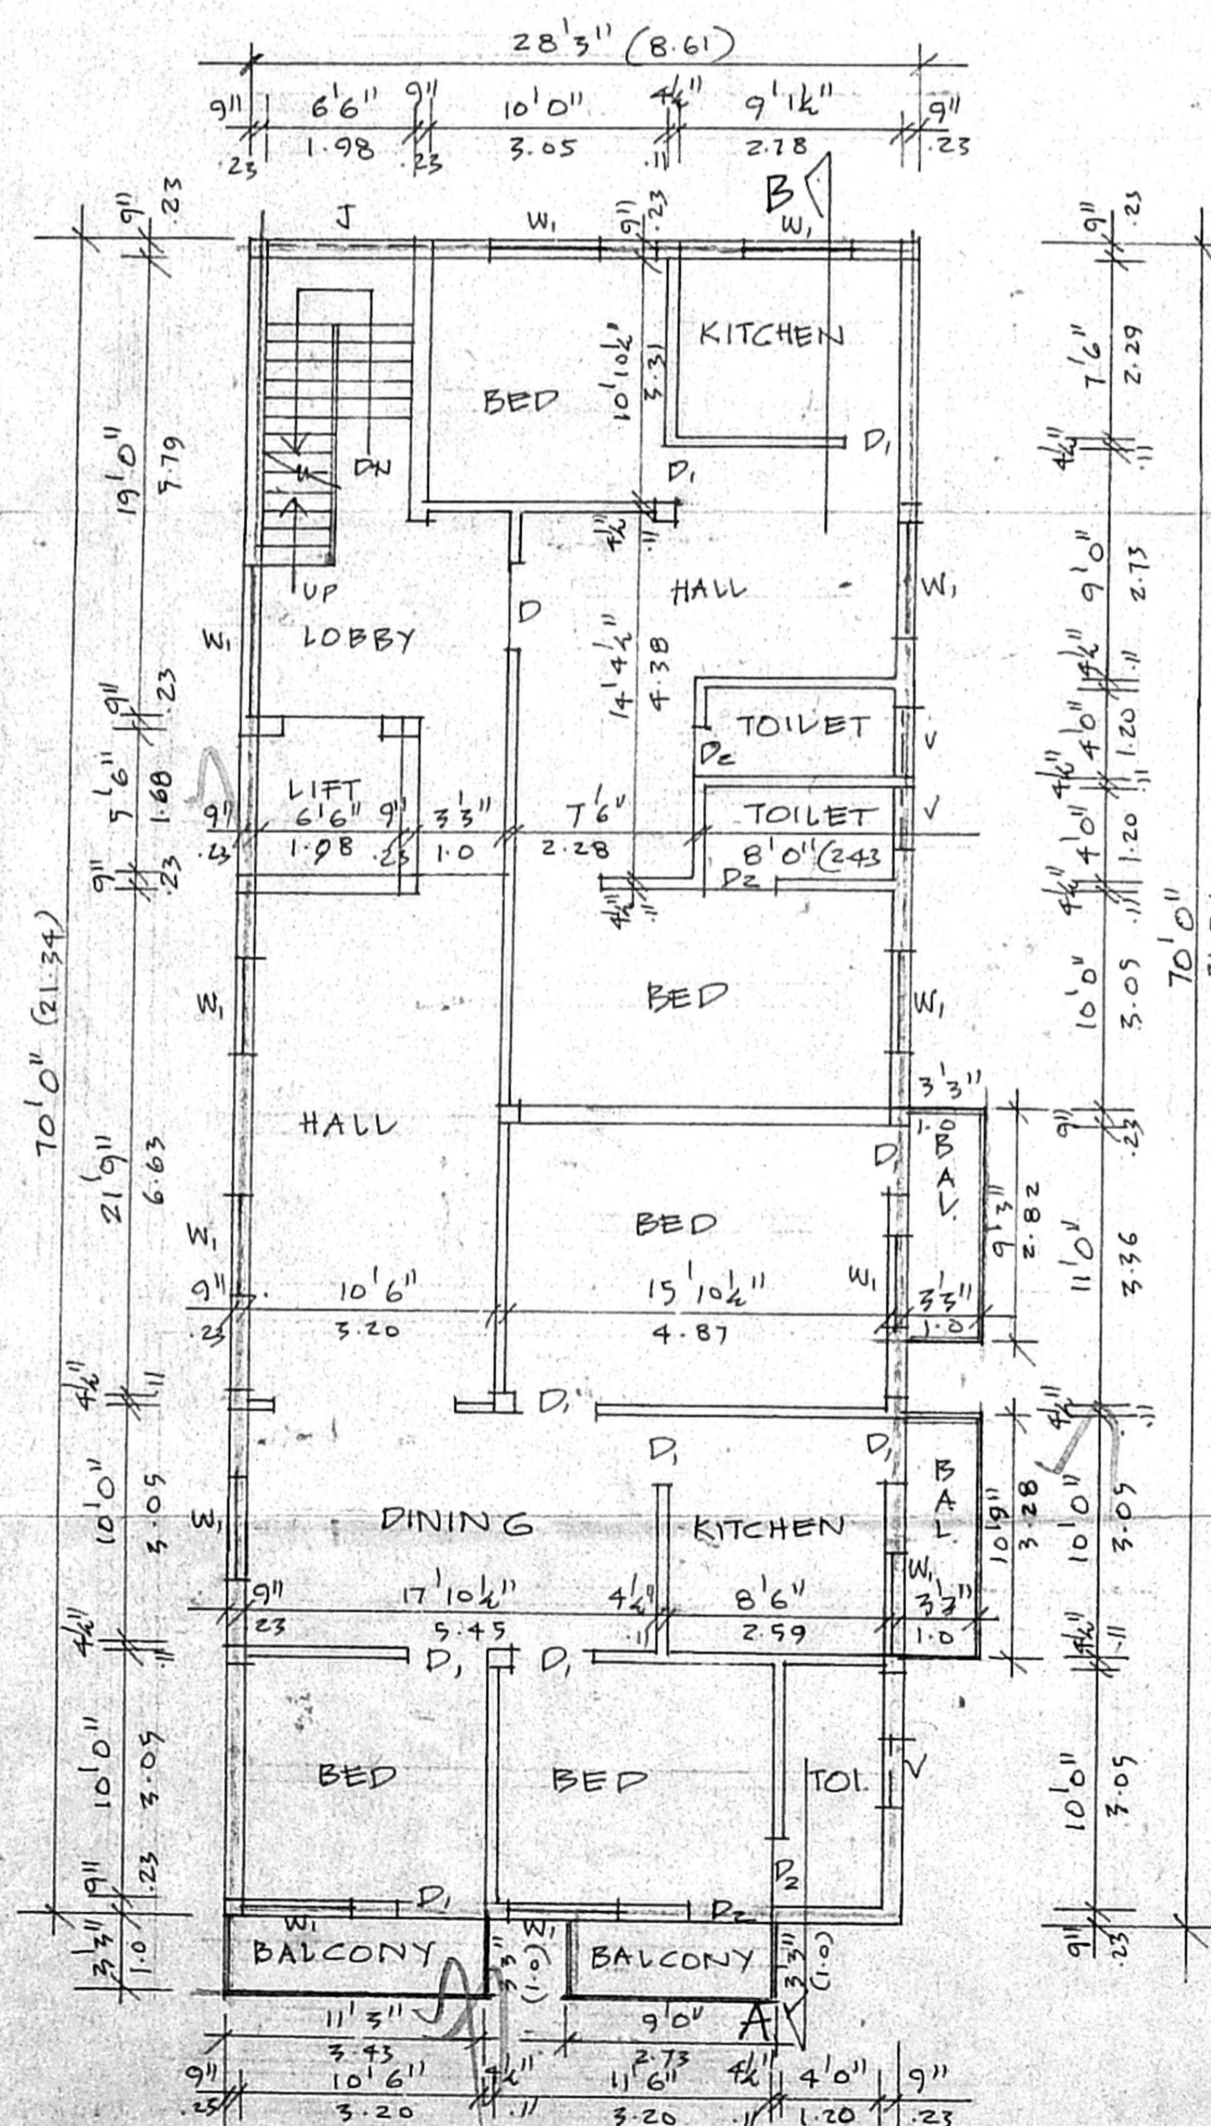

TYPICAL FLOOR PLAN
(FIRST, SECOND & THIRD FLOORS)

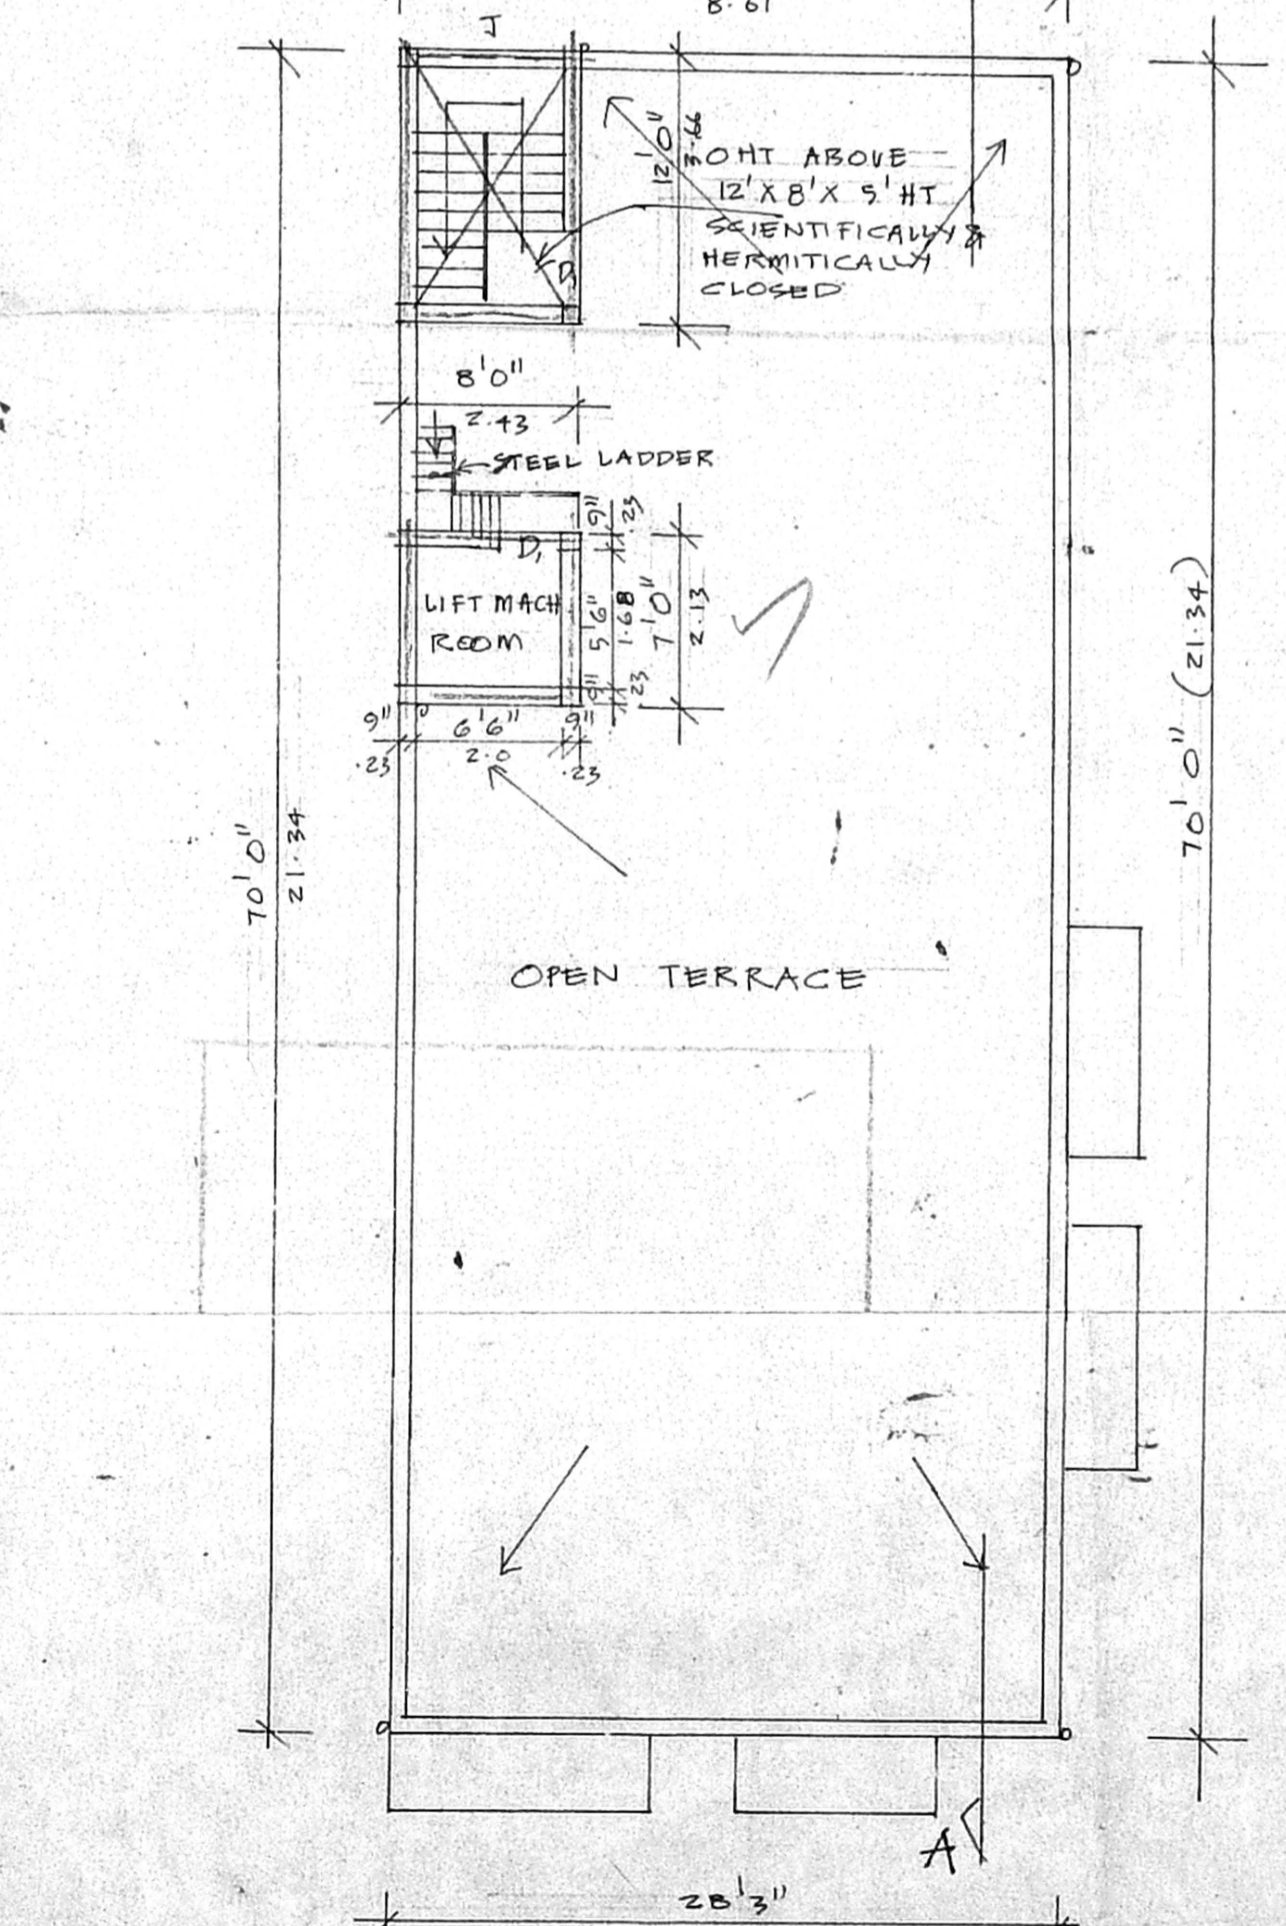

TERRACE PLAN

B (50) B (88) (4/200)
 Planning Permit No. B3 889 (200) S. 200)
APPROVED
 SUBJECT TO THE CONDITIONS IN
 THIS OFFICE LETTER.
 No. B3 889 (200) S. 200)
 Date: 5.2.00
 FOR MEMBER SECRETARY
 CHENNAI METROPOLITAN
 DEVELOPMENT AUTHORITY
 CHENNAI-600 008.

JOINERIES R.P. dt 11.4.2001

D	3'3" x 7'0"	DOOR
D ₁	3'0" x 7'0"	DOOR
D ₂	2'6" x 7'0"	DOOR
W ₁	4'0" x 4'6"	WINDOW
V	3'0" x 2'0"	VENTILATOR

CMDA (B) / 114/2001
 C.No. B3 889 (200) S. 200)
 A.M. VENTILATOR
 Scretiary
 P.A.

SPECIFICATION

- SAND FILLING IN FOUNDATION
- P.C.C. 1:4:8 IN FOUNDATION
- BRICK WORK IN 1:4:6
- PLASTERING IN 1:3:6
- R.C.C. WORKS IN 1:2:4
- MOSAIC FLOORING

D.P.

AREA DETAILS

	SFT	M ²
TOTAL PLOT AREA	5600.0	520.24
BASEMENT FLOOR - NON F.S.I	579.0	53.78
GROUND FLOOR	1978.0	183.75
FIRST FLOOR	2106.0	195.68
SECOND FLOOR	2106.0	195.68
THIRD FLOOR	2106.0	195.68
TOTAL	8296.0	771.0

COVERAGE
 F.S.I. 37.6%
 1:48

INDEX

BOUNDARY	---
ROADS	---
PROPOSAL	---

PLAN SHOWING THE
 PRO-RESIDENTIAL
 BUILDING IN R.S. NO. 5 PER 52
 T.S. NO. 124, BLOCK NO. 1B,
 PLOT NO. 4913, DOOR NO.
 6A-C & 6A, A-C,
 2ND AVENUE, ANNA NAGAR,
 MADUVANKARAI VILLAGE,
 CHENNAI - 40.

SCALE 1"=8'0"/1:100

- S. Arun Shree
- S. H. Falgona Nagar
- A. B. Subbiah
- A. S. Arun
- S. Arun Shree
- S. Arun Shree
- S. Arun Shree

OWNER'S SIGNATURE

K. SELVAM, B.E., AME, C. Eng (I) I.I.V.
 Consulting Civil Engineer, Chartered Engineer
 Approved Valuer & Licensed Surveyor,
 Cl. No. 1 Reg. No. 82/2000-20001
 Cooperation of Chennai.
 No. 1169, Mogappair East,
 CHENNAI - 600 050.
 Ph: 6560164

LICENSED SURVEYOR