


- 1 ADMINISTRATION BLOCK
- 2 SENIOR SCHOOL BLOCK
- 3 JUNIOR AND HIGH SCHOOL BLOCK WITH MULTI PURPOSE HALL
- 4 ART AND CRAFTS BLOCK
- 5 STAFF QUARTERS
- 6 CYCLE STAND
- 7 WALKWAY

OFFICE COPY

Planning Permit No. C/14/10/49 A-1/2001
APPROVED
 SUBJECT TO THE CONDITIONS IN THIS OFFICE LETTER.
 No. CH/16021/2001 Dtd. 12-2001
 FOR MEMBER SECRETARY
 CHENNAI MUNICIPAL
 DEVELOPMENT AUTHORITY
 CHENNAI-600 008.

- COLOUR INDEX**
- PROPOSED BUILDING
 - SITE BOUNDARY
 - ROAD
 - DRAINAGE LINE
 - WATER LINE
 - EXISTING STRUCTURES TO BE DEMOLISHED

CMDA 'C' / PP No. 1
 C. No. Ca/16021/2001
 Asst. Serutiny: 2/7/2001
 PART I
 PART II
 A.P. D.P.

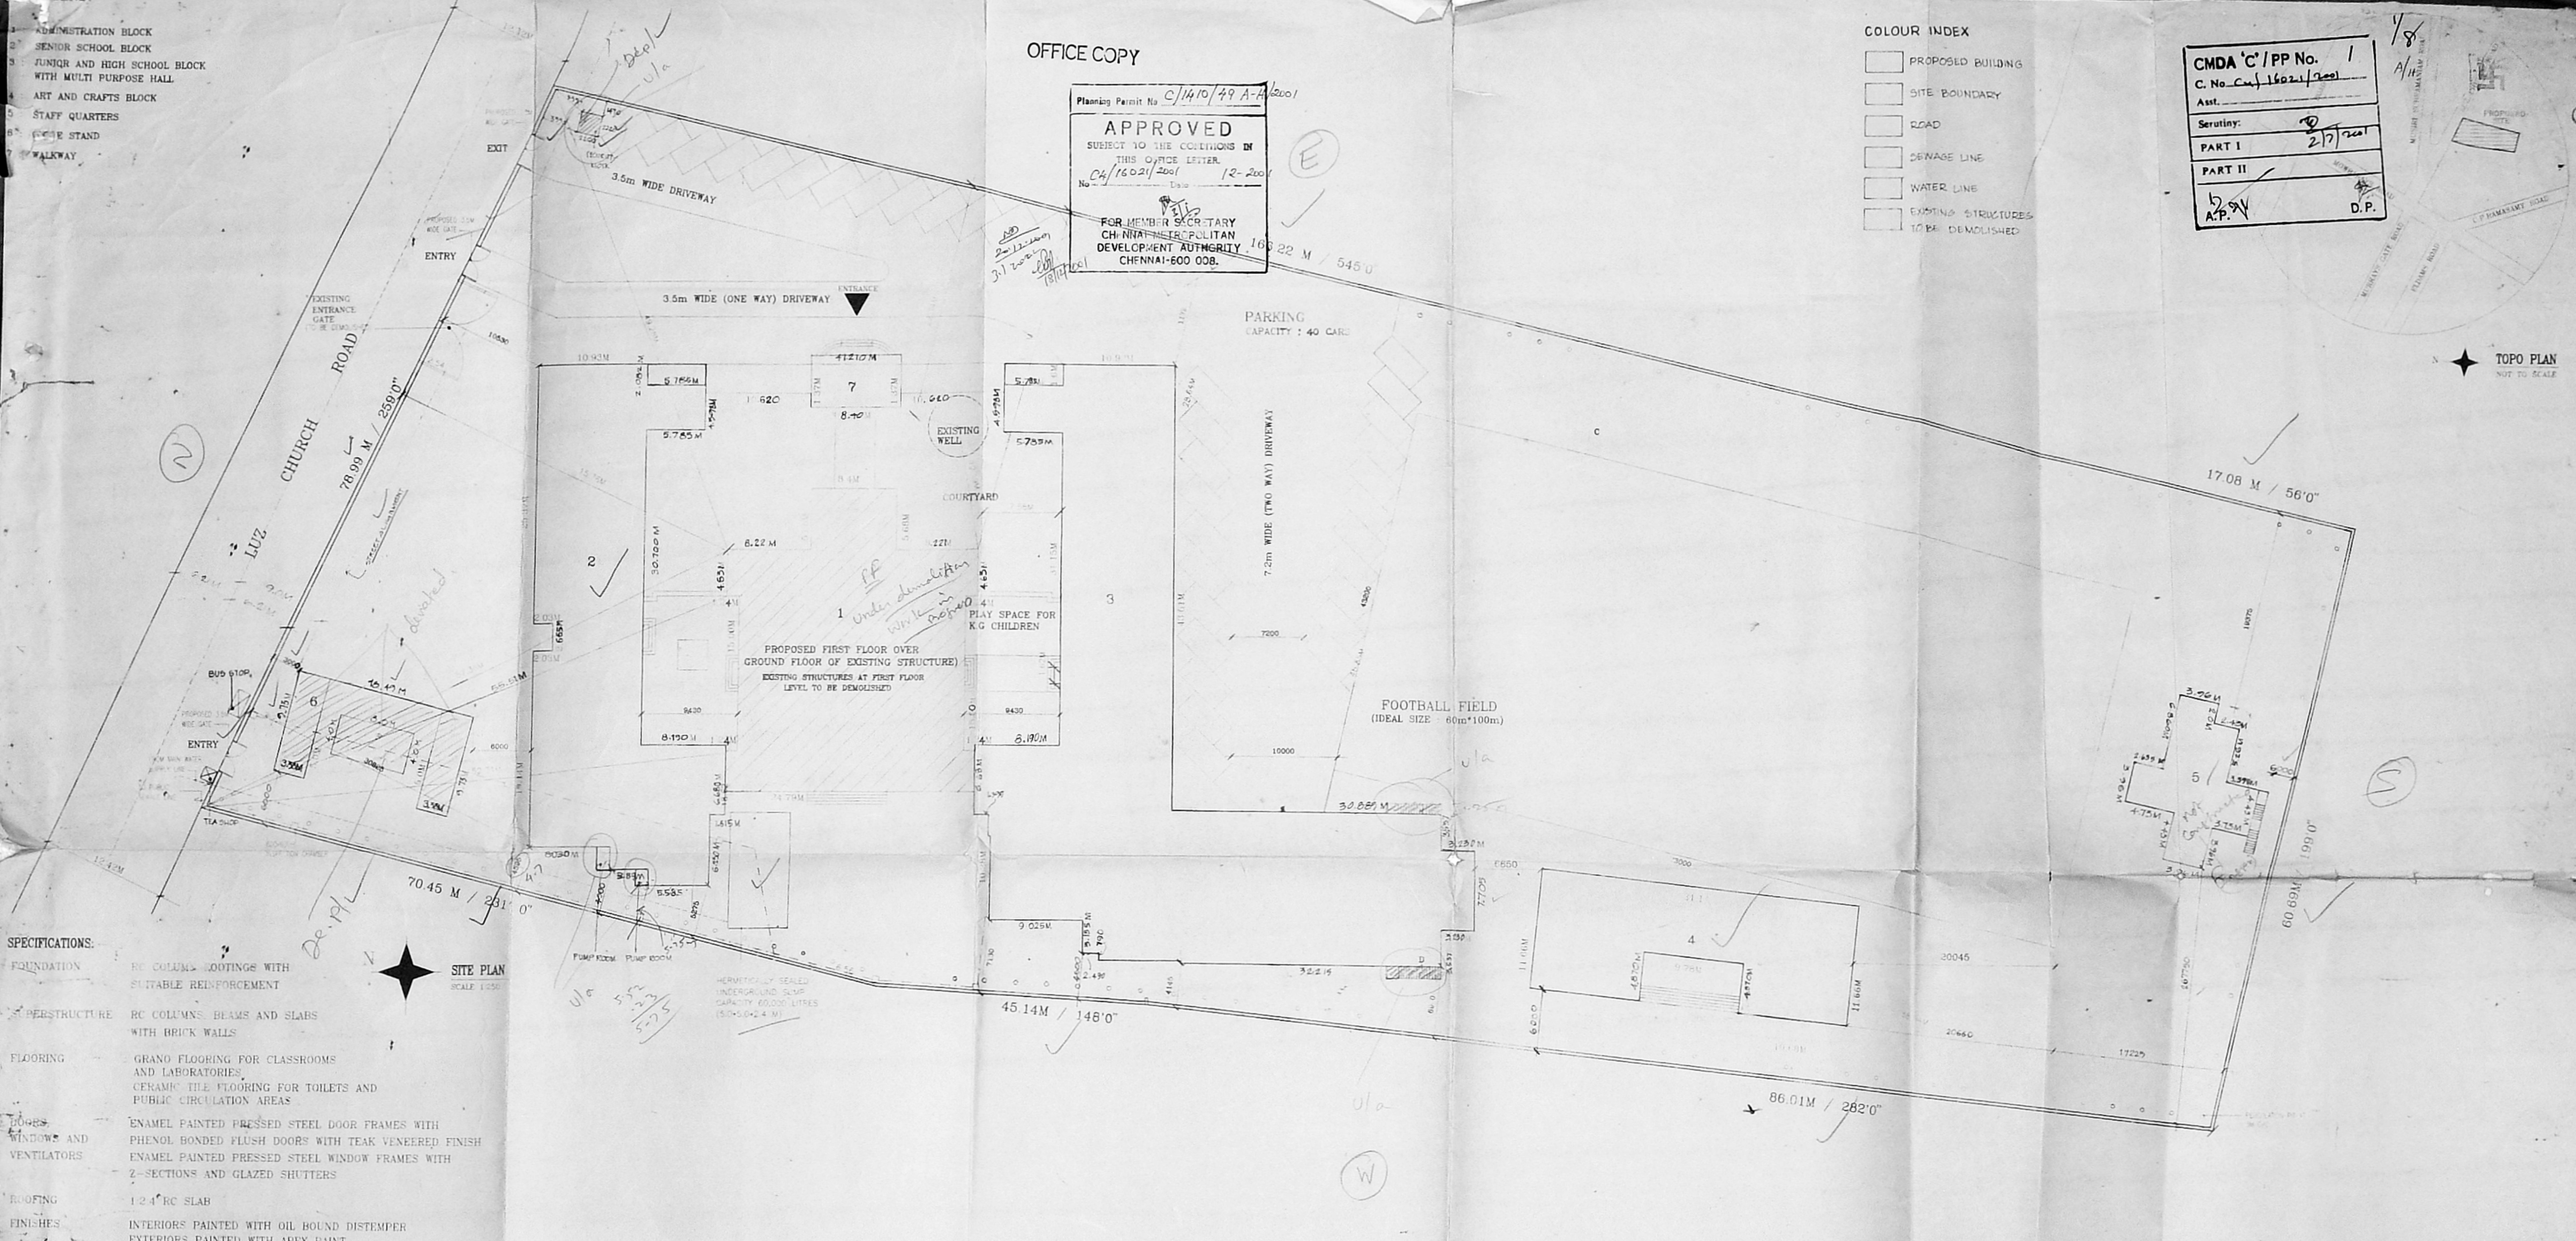

- SPECIFICATIONS:**
- FOUNDATION:** RC COLUMNS FOOTINGS WITH SUITABLE REINFORCEMENT
 - STRUCTURE:** RC COLUMNS, BEAMS AND SLABS WITH BRICK WALLS
 - FLOORING:** GRANO FLOORING FOR CLASSROOMS AND LABORATORIES. CERAMIC TILE FLOORING FOR TOILETS AND PUBLIC CIRCULATION AREAS
 - DOORS:** ENAMEL PAINTED PRESSED STEEL DOOR FRAMES WITH PHENOL BONDED FLUSH DOORS WITH TEAK VENEERED FINISH
 - WINDOWS AND VENTILATORS:** ENAMEL PAINTED PRESSED STEEL WINDOW FRAMES WITH Z-SECTIONS AND GLAZED SHUTTERS
 - ROOFING:** 1:2:4 RC SLAB
 - FINISHES:** INTERIORS PAINTED WITH OIL BOUND DISTEMPER. EXTERIORS PAINTED WITH APEX PAINT


SCHEDULE OF JOINERY:

TYPE	OPENING SIZE	DESCRIPTION	TOTAL NOS.
	WIDTH HEIGHT		
1	1200 1830	ENAMEL PAINTED PRESSED STEEL DOOR WITH PHENOL BONDED AND TEAK VENEERED FLUSH DOOR WITH TEAK PANEL TO DETAIL	16
2	1140 1830	SAME AS #1	8
3	1200 1830	SAME AS #1	8
4	1200 1830	SAME AS #1	8
TYPE	OPENING SIZE	DESCRIPTION	TOTAL NOS.
	WIDTH HEIGHT		
01	1530 2130	ENAMEL PAINTED PRESSED STEEL DOOR FRAME WITH PHENOL BONDED AND TEAK VENEERED FLUSH DOOR WITH TEAK PANEL TO DETAIL	15
02	850 2130	ENAMEL PAINTED PRESSED STEEL DOOR FRAME WITH PHENOL BONDED AND TEAK VENEERED FLUSH DOOR WITH TEAK PANEL TO DETAIL	8
03	750 2130	SAME AS #02	31
04	900 2130	ENAMEL PAINTED PRESSED STEEL DOOR FRAME WITH PHENOL BONDED AND TEAK VENEERED FLUSH DOOR TO DETAIL	4
05	900 2130	SAME AS #04	11
06	1800 2130	ENAMEL PAINTED PRESSED STEEL DOOR FRAME WITH PHENOL BONDED AND TEAK VENEERED FLUSH DOOR TO DETAIL	1
07	1425 2130	ENAMEL PAINTED PRESSED STEEL DOOR FRAME WITH PHENOL BONDED AND TEAK VENEERED FLUSH DOOR TO DETAIL	45
08	1425 2130	SAME AS #07	1
09	1500 2130	SAME AS #07	3
10	1500 2130	SAME AS #07	5
11	1500 2130	SAME AS #07	6
12	1500 2130	SAME AS #07	7
100	1500 2130	SAME AS #07	95

AREA STATEMENT:


Plot Area	1375.58 Sq.M	14770.54 Sq.Ft.
Existing Building Area	598.31 Sq.M	6458.29 Sq.Ft.
Proposed Building Area	72.72 Sq.M	784.22 Sq.Ft.
Block 1 Administration	548.31 Sq.M	5918.29 Sq.Ft.
Block 2 Senior School	421.11 Sq.M	4529.29 Sq.Ft.
Block 3 Junior and High School (with Multi Purpose Hall)	314.11 Sq.M	3384.29 Sq.Ft.
Block 4 Arts and Crafts Block	422.69 Sq.M	4548.29 Sq.Ft.
Block 5 Staff Quarters	192.21 Sq.M	2078.29 Sq.Ft.
Block 6 Cycle Stand	60.20 Sq.M	652.29 Sq.Ft.
Block 7 Walkway	50.78 Sq.M	547.29 Sq.Ft.
Total Built Up Area	6755.58 Sq.M	72748.84 Sq.Ft.
F.S.I. Allowed	1.15	
F.S.I. Achieved	1.04	
Plot Coverage	21.61%	
Total Built Up Area	6755.58 Sq.M	72748.84 Sq.Ft.
Total Ground Floor	6755.58 Sq.M	72748.84 Sq.Ft.
Total Built Up Area	6755.58 Sq.M	72748.84 Sq.Ft.
Plot Area	1375.58 Sq.M	14770.54 Sq.Ft.

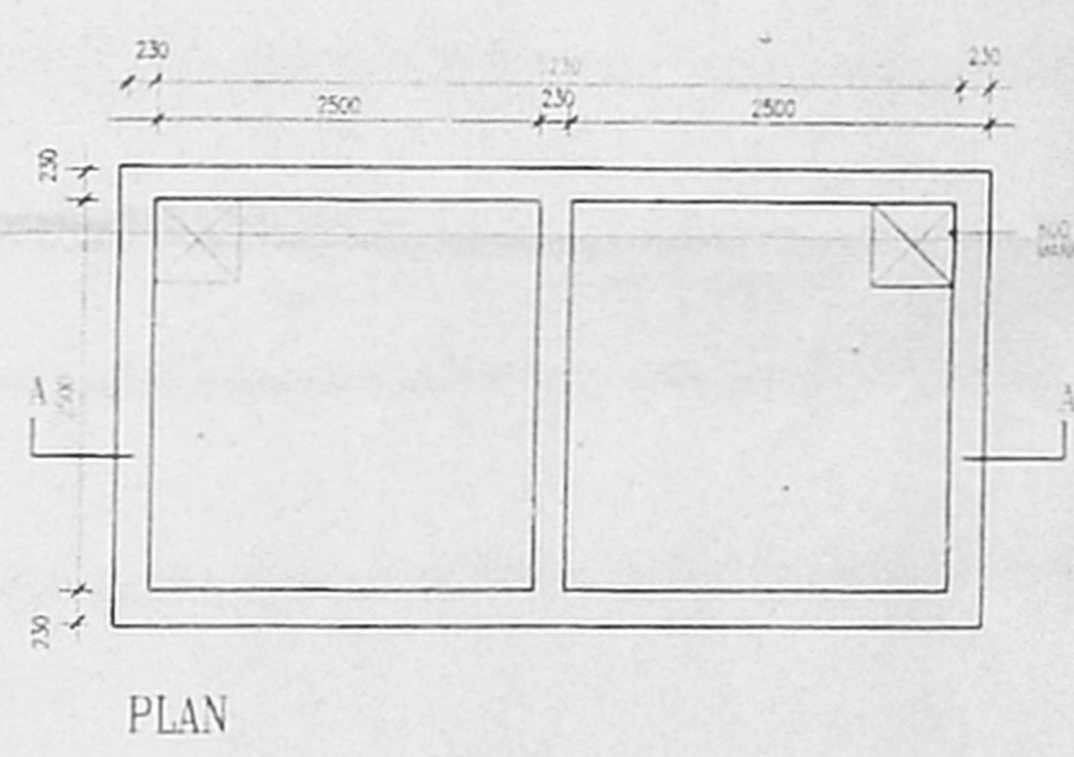


DETAIL OF U.G SUMP:
SCALE 1:50

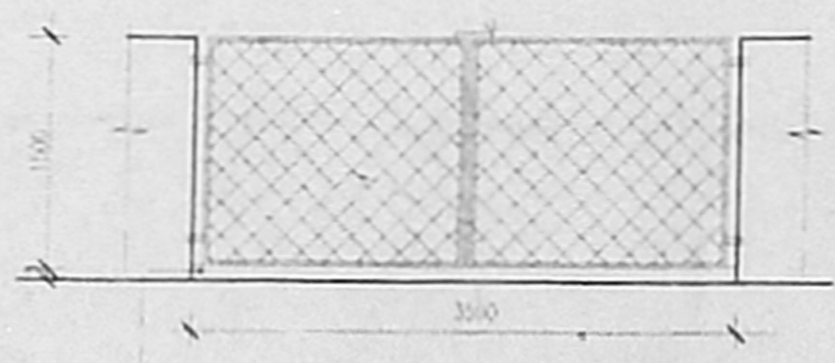

ELEVATION OF GATE
SCALE 1:50

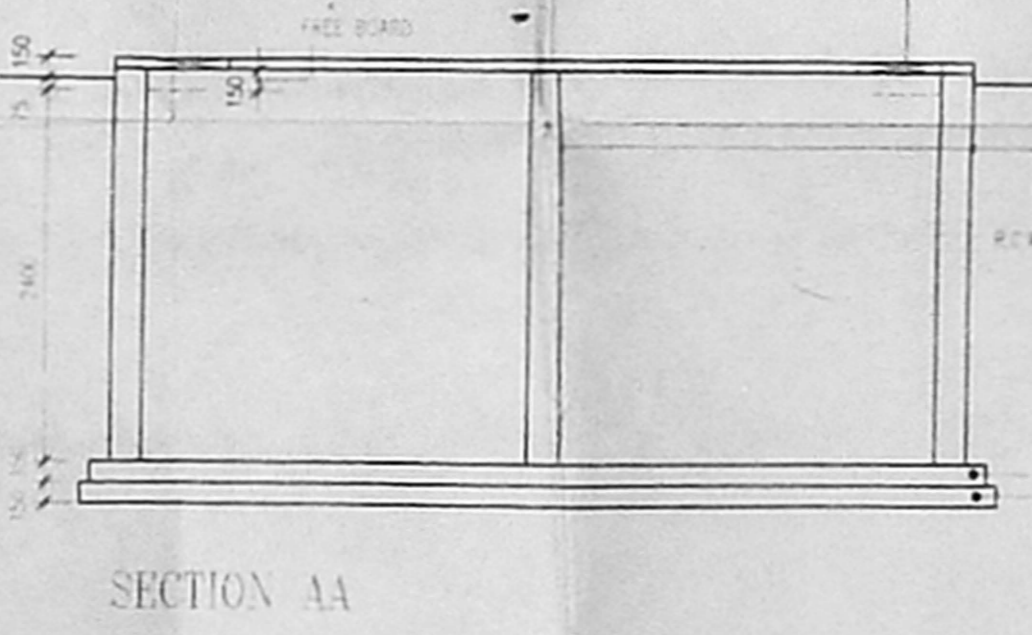

SECTION AA

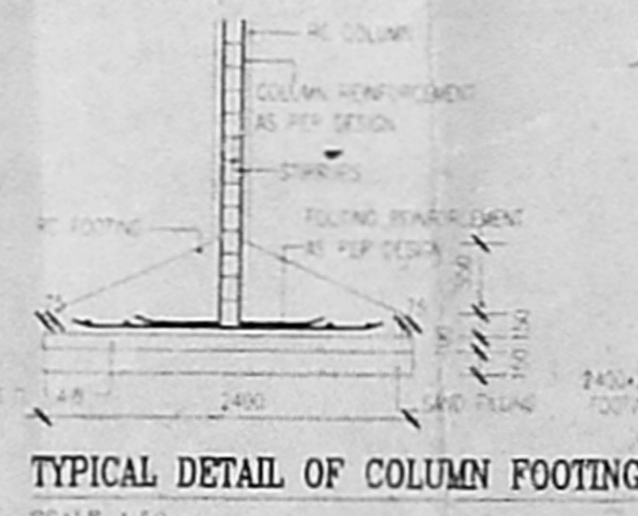

TYPICAL DETAIL OF COLUMN FOOTING
SCALE 1:50

For S. Rm. M. CL. M. THIRUPANI TRUST.

T.V. S. NITHYANANDAM
 CLASS-I LICENSED SURVEYOR
 URBAN DEVELOPMENT CONSULTANT
 No. 45, S. Chitra Street, 6th Floor, Mylapore, Madras.
 Chennai-600 019, Phone: 5925197

S. Rm. M. CL. M. THIRUPANI TRUST
 R.S. NO. 15192
 DOOR NO. 78, LUZ CHURCH ROAD
 MYLAPORE, MADRAS.

PROPOSED SCHOOL


SITE PLAN

SCALE 1:250 DATE 27 MAY 97

PTK ARCHITECTS
 1 SECOND STREET, WALLACAPET, MADRAS.

DRAWN - CHECKED - JOB NO - DWG NO -

GMDA 'C' / PP No. 1
 C. No. 201/16021/2001
 Serutiny 5000
 PART I
 PART II
 A.P. D.P.

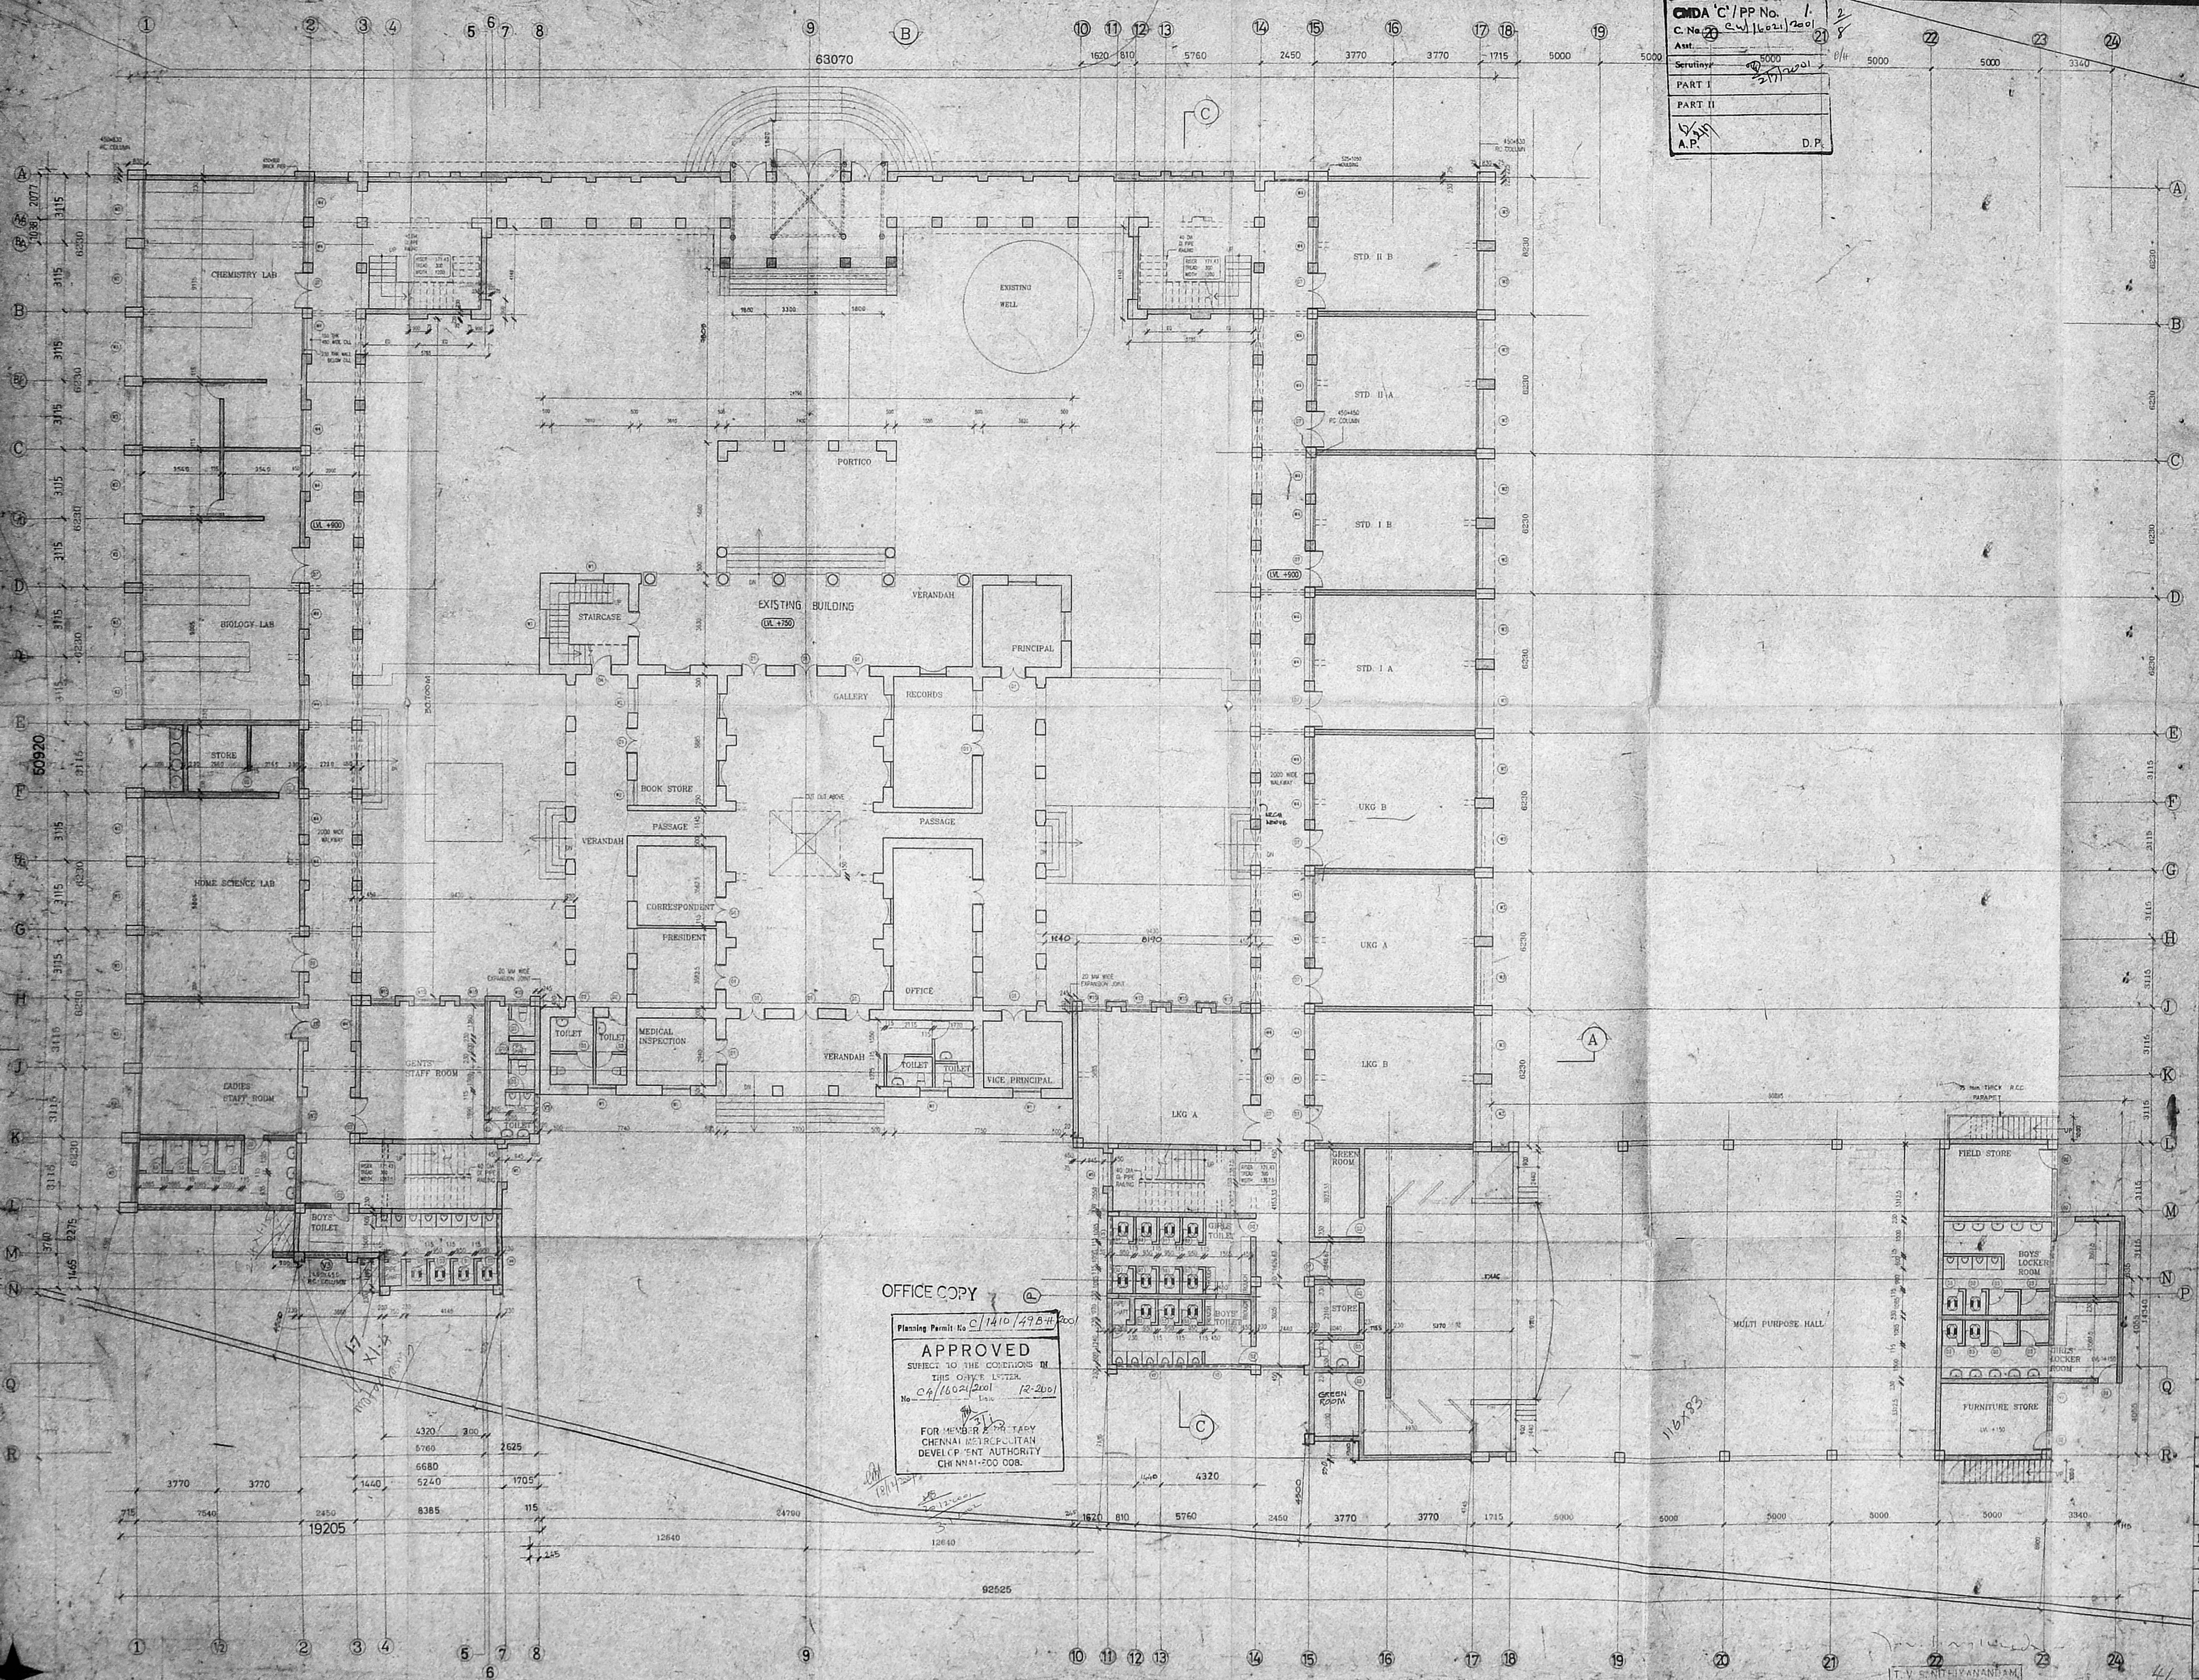


OFFICE COPY
 Planning Permit No. C/1410/49B/2001
APPROVED
 SUBJECT TO THE CONDITIONS IN
 THIS OFFICE LETTER.
 C.A./16021/2001
 No. 12-2001
 FOR MEMBER SECRETARY
 CHENNAI METROPOLITAN
 DEVELOPMENT AUTHORITY
 CHENNAI-600 008.

Reference
 SECTION
 DRAWING

S. Rm. M. Et. M. PRINCEPANT
 TRUST
 P.S. NO. 1647
 DOOR NO. 7, LUZ CHURCH ROAD,
 MYLAPORE MADRAS.
PROPOSED SCHOOL
 GROUND FLOOR PLAN
 SCALE: 1:100
 DATE: 27 MAY 97
 T.V. SATHIVANANAM
 ARCHITECTS
 1, SECOND STREET, PALACE ROAD, MADRAS 600 008.
 DRAWN: CHECKED: DESIGNED: DATE:

CMDA 'C' / PP No. 1
 C. No. 1/60.01/1991
 Asst. Secretary
 PART I
 PART II
 A.P. D.P.

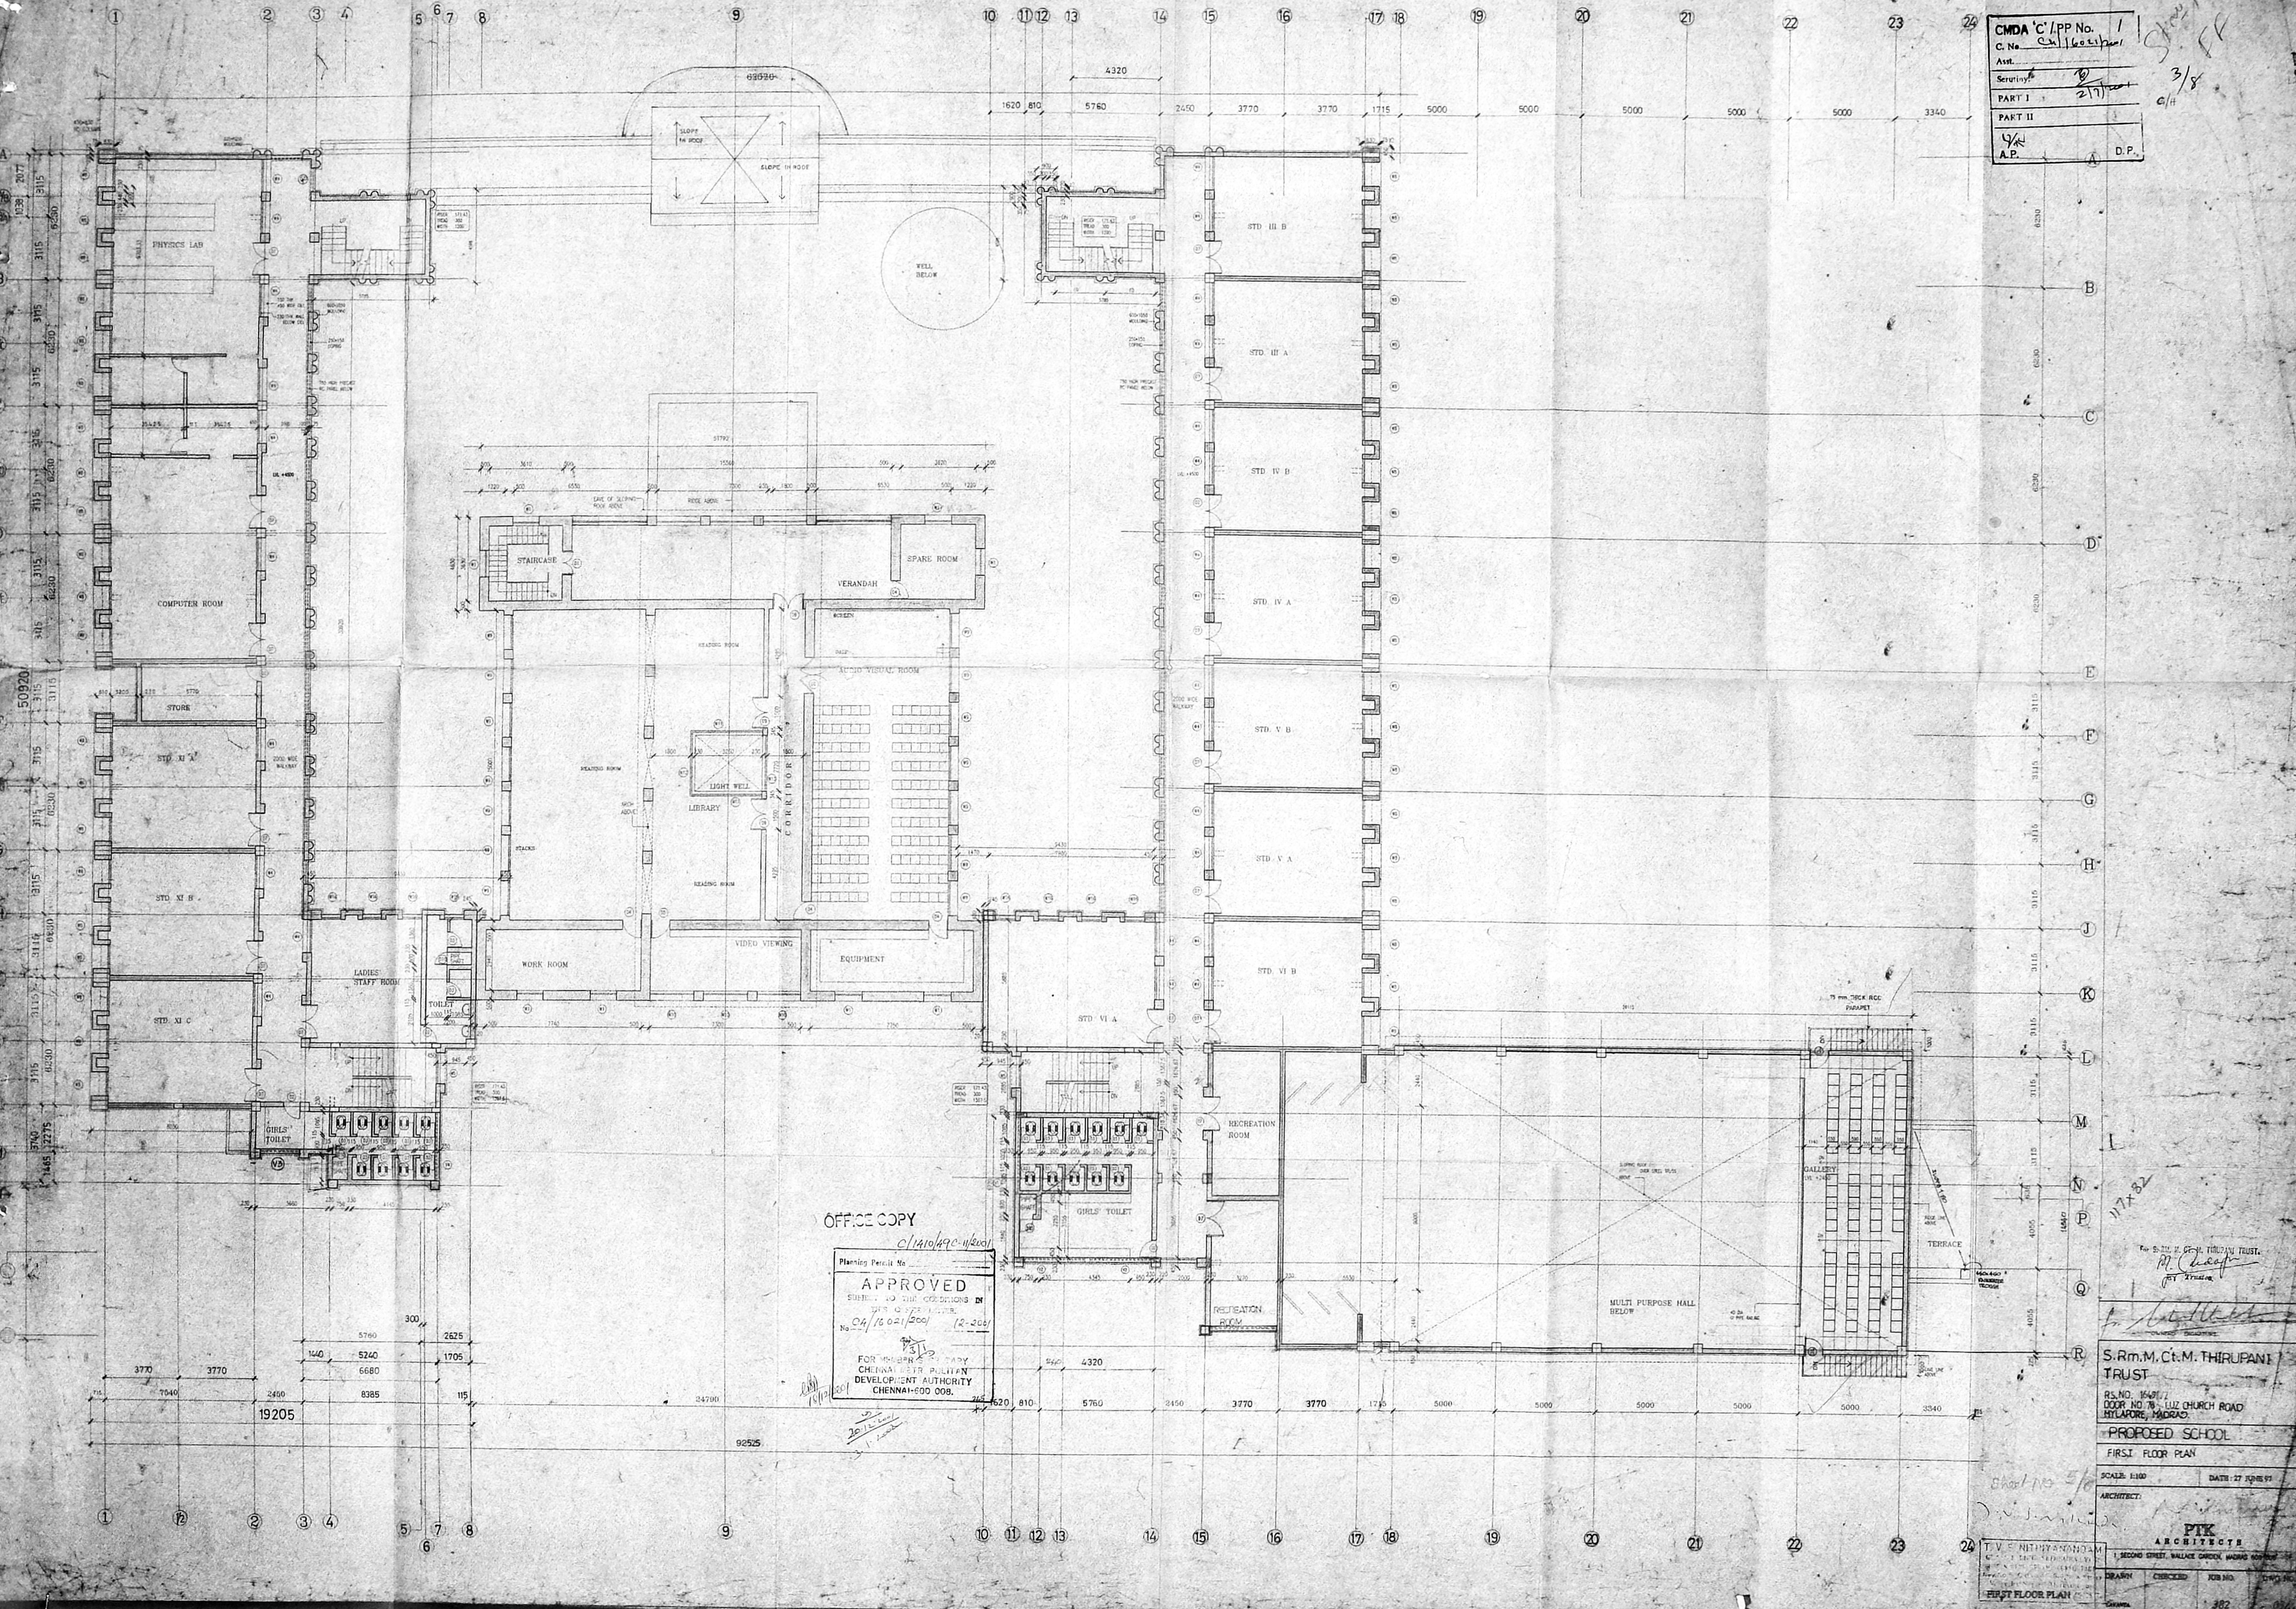

OFFICE COPY

Planning Permit No. C/1410/1990-1991
APPROVED
 SUBJECT TO THE CONDITIONS OF THE PERMIT.
 No. 04/16.021/2001 (12-2001)
 FOR MEMBER'S COPY
 CHENNAI ESTEER PULITAN
 DEVELOPMENT AUTHORITY
 CHENNAI-600 008.

For S. Rm. M. Ct. M. THIRUPANI TRUST
 M. Chapp
 P.T. Attendant

S. Rm. M. Ct. M. THIRUPANI TRUST

RS. NO. 14/777
 DOOR NO. 79, LUZ CHURCH ROAD
 MADURAI, MADRAS.

PROPOSED SCHOOL

FIRST FLOOR PLAN

SCALE: 1:100 DATE: 27 APRIL 91

ARCHITECT:


PTK ARCHITECTS

T.V. S. NITHYANANDAM
 1, SECOND STREET, WALLACE GARUDA, MADRAS 600 008

DRAWN BY: CHECKED BY: JOB NO. DATE: 1991

FIRST FLOOR PLAN

382

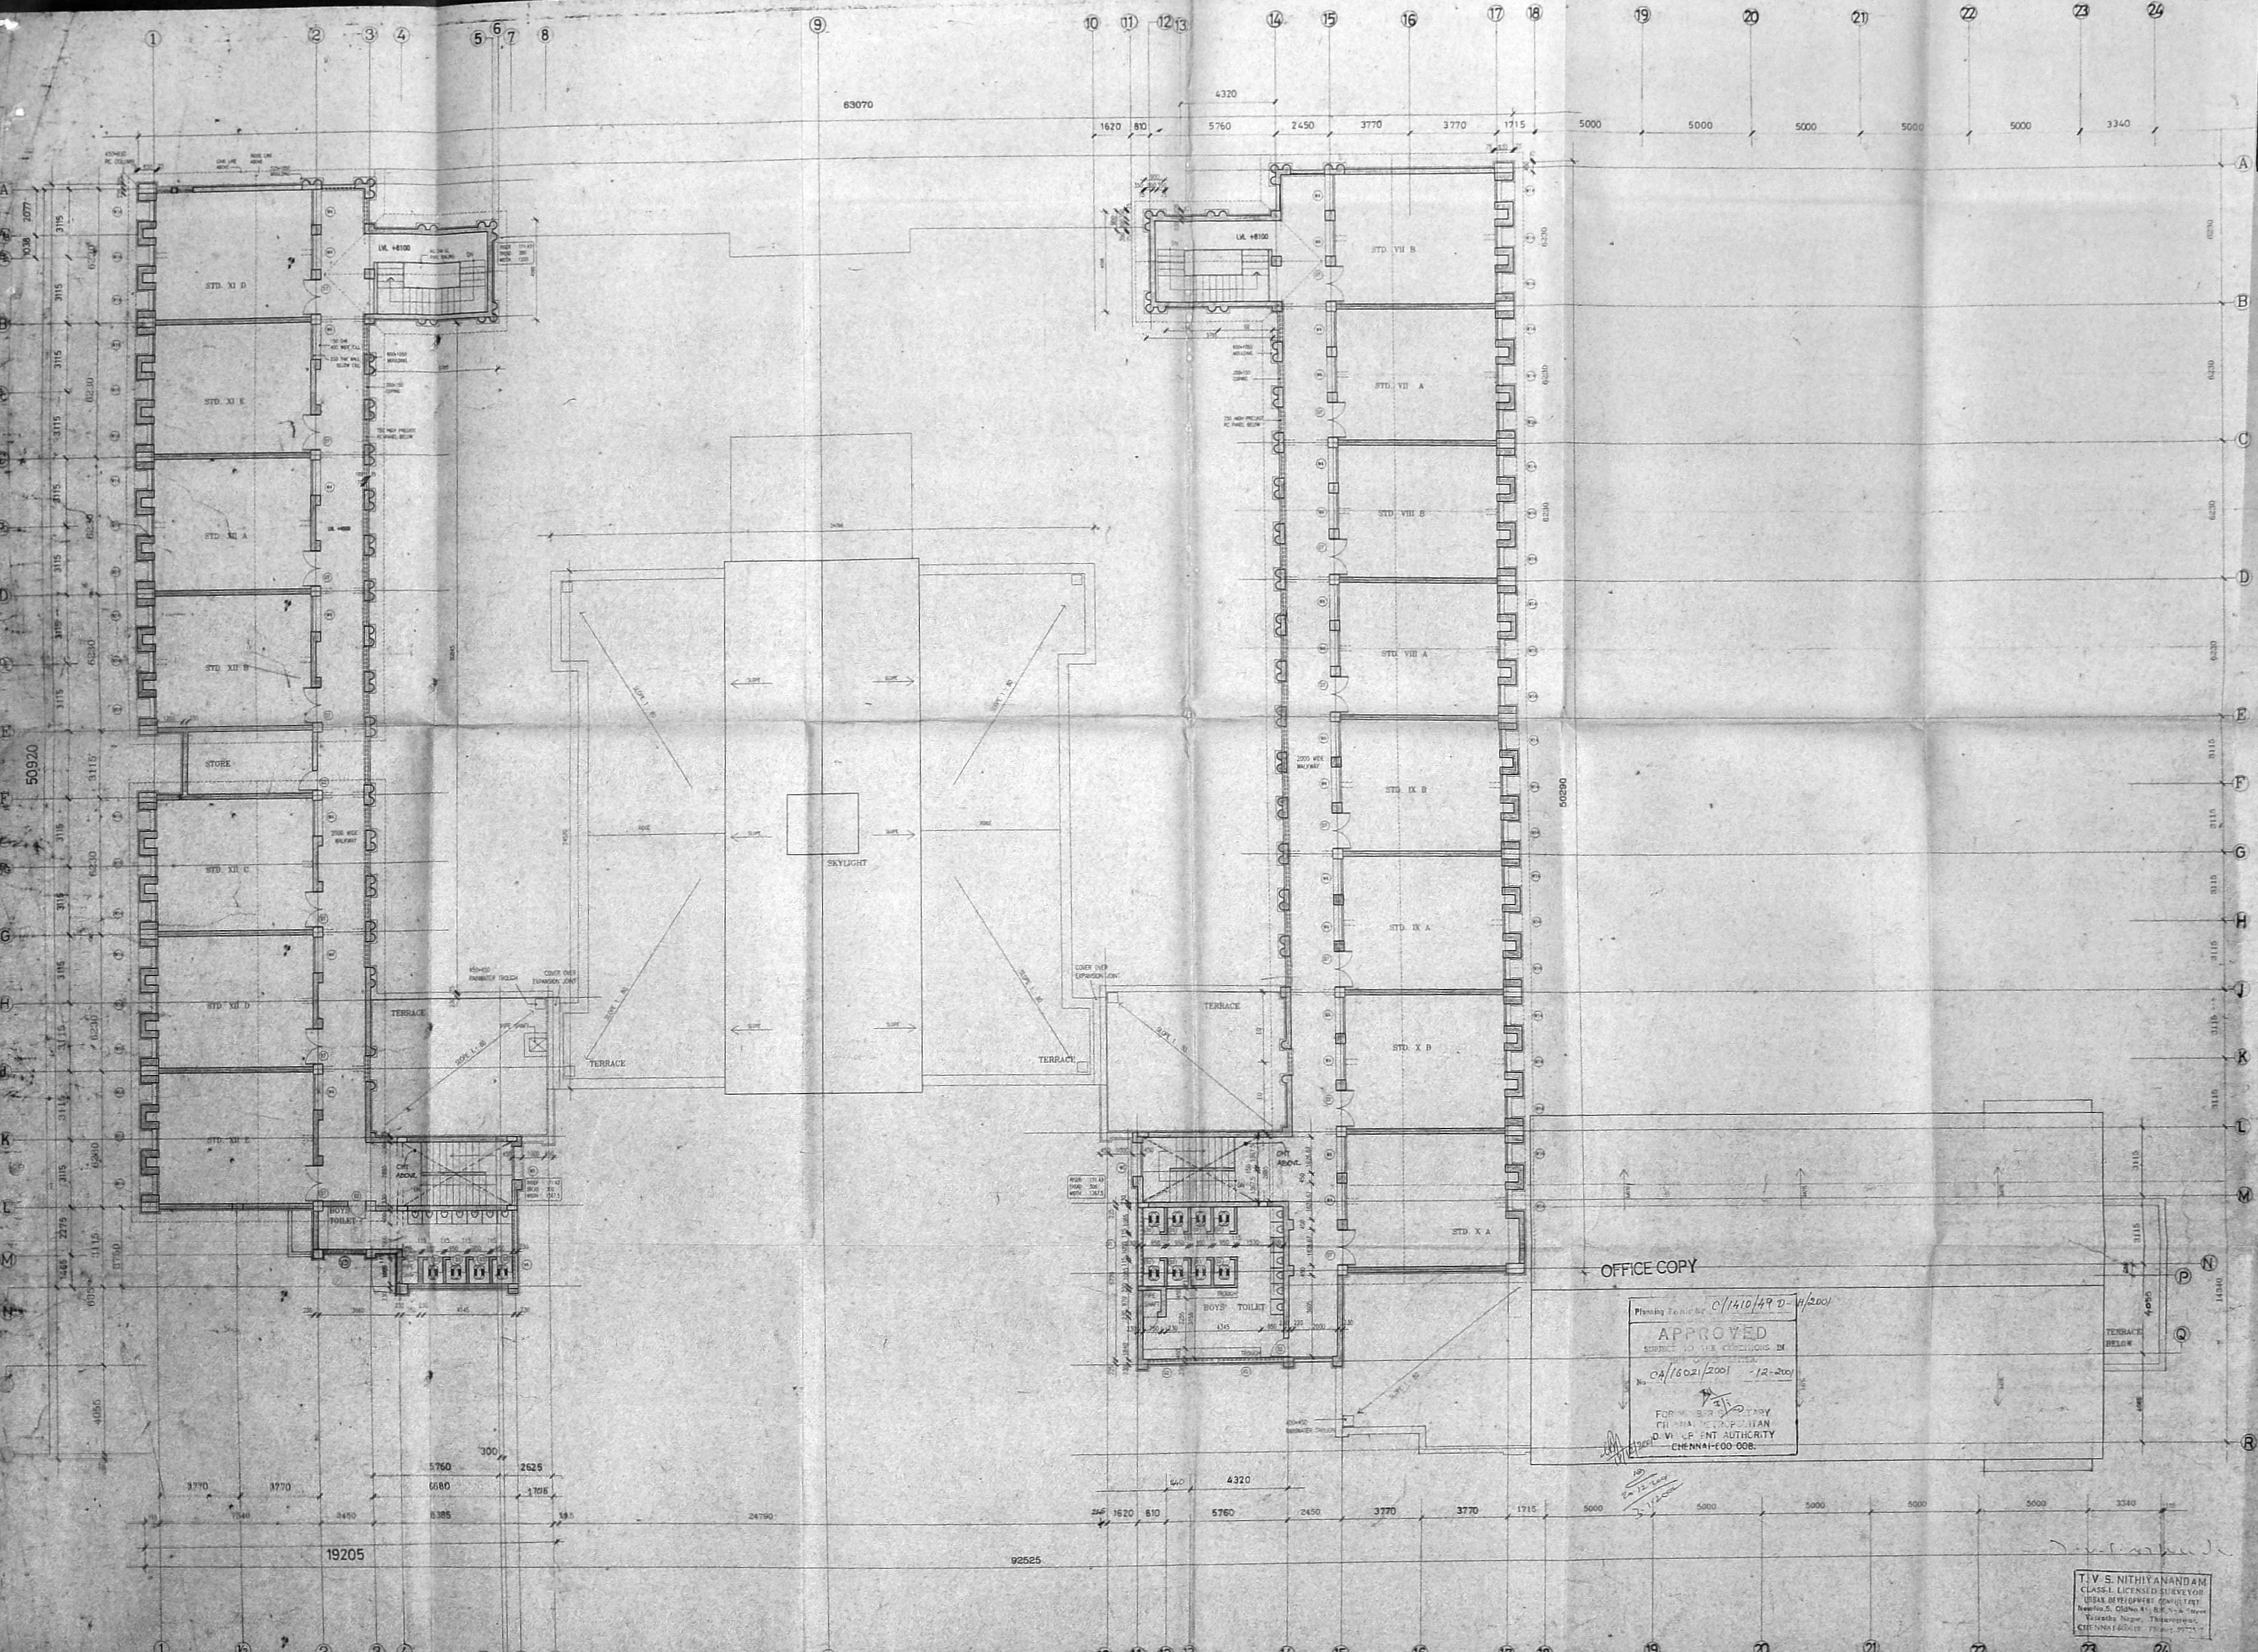


CMDA 'C' / PP No. 1/70
 C. No. C/1622/2001
 Amt. 4/8
 Serialy: 2/17/01
 PART I
 PART II
 A.P. D.P.

Planning File No. C/1410/49 D-V/2001
APPROVED
 SUBJECT TO THE CONDITIONS IN
 THE APPROVAL
 No. CA/16021/2001 -12-2001
 FOR M. S. R. S. T. Y. S.
 CH. NA. K. P. S. L. I. A. N.
 D. V. U. P. ENT. AUTHORITY
 CHENNAI-600 008.

T. V. S. NITHYANANDAM
 CLASS I LICENSED ARCHITECT
 10/12/2001
 CHENNAI-600 008.

S. Rm. C. I. M. THIRUPANI
 TRUST
 RS. NO. 1649/72
 DOOR NO. 78, WILKES CHURCH ROAD
 MILAPORE, MADRAS.
PROPOSED SCHOOL
 SECOND FLOOR PLAN
 SCALE: 1:100 DATE: 27 FEBRU 97
PTK ARCHITECTS
 1 SECOND STREET, MILAPOST GARDEN, MADRAS 600 006.
 DRAWN: [Signature] CHECKED: [Signature] JOB NO.: [Blank] DATE: [Blank]

Sheet No. 6/8
 SECOND FLOOR PLAN

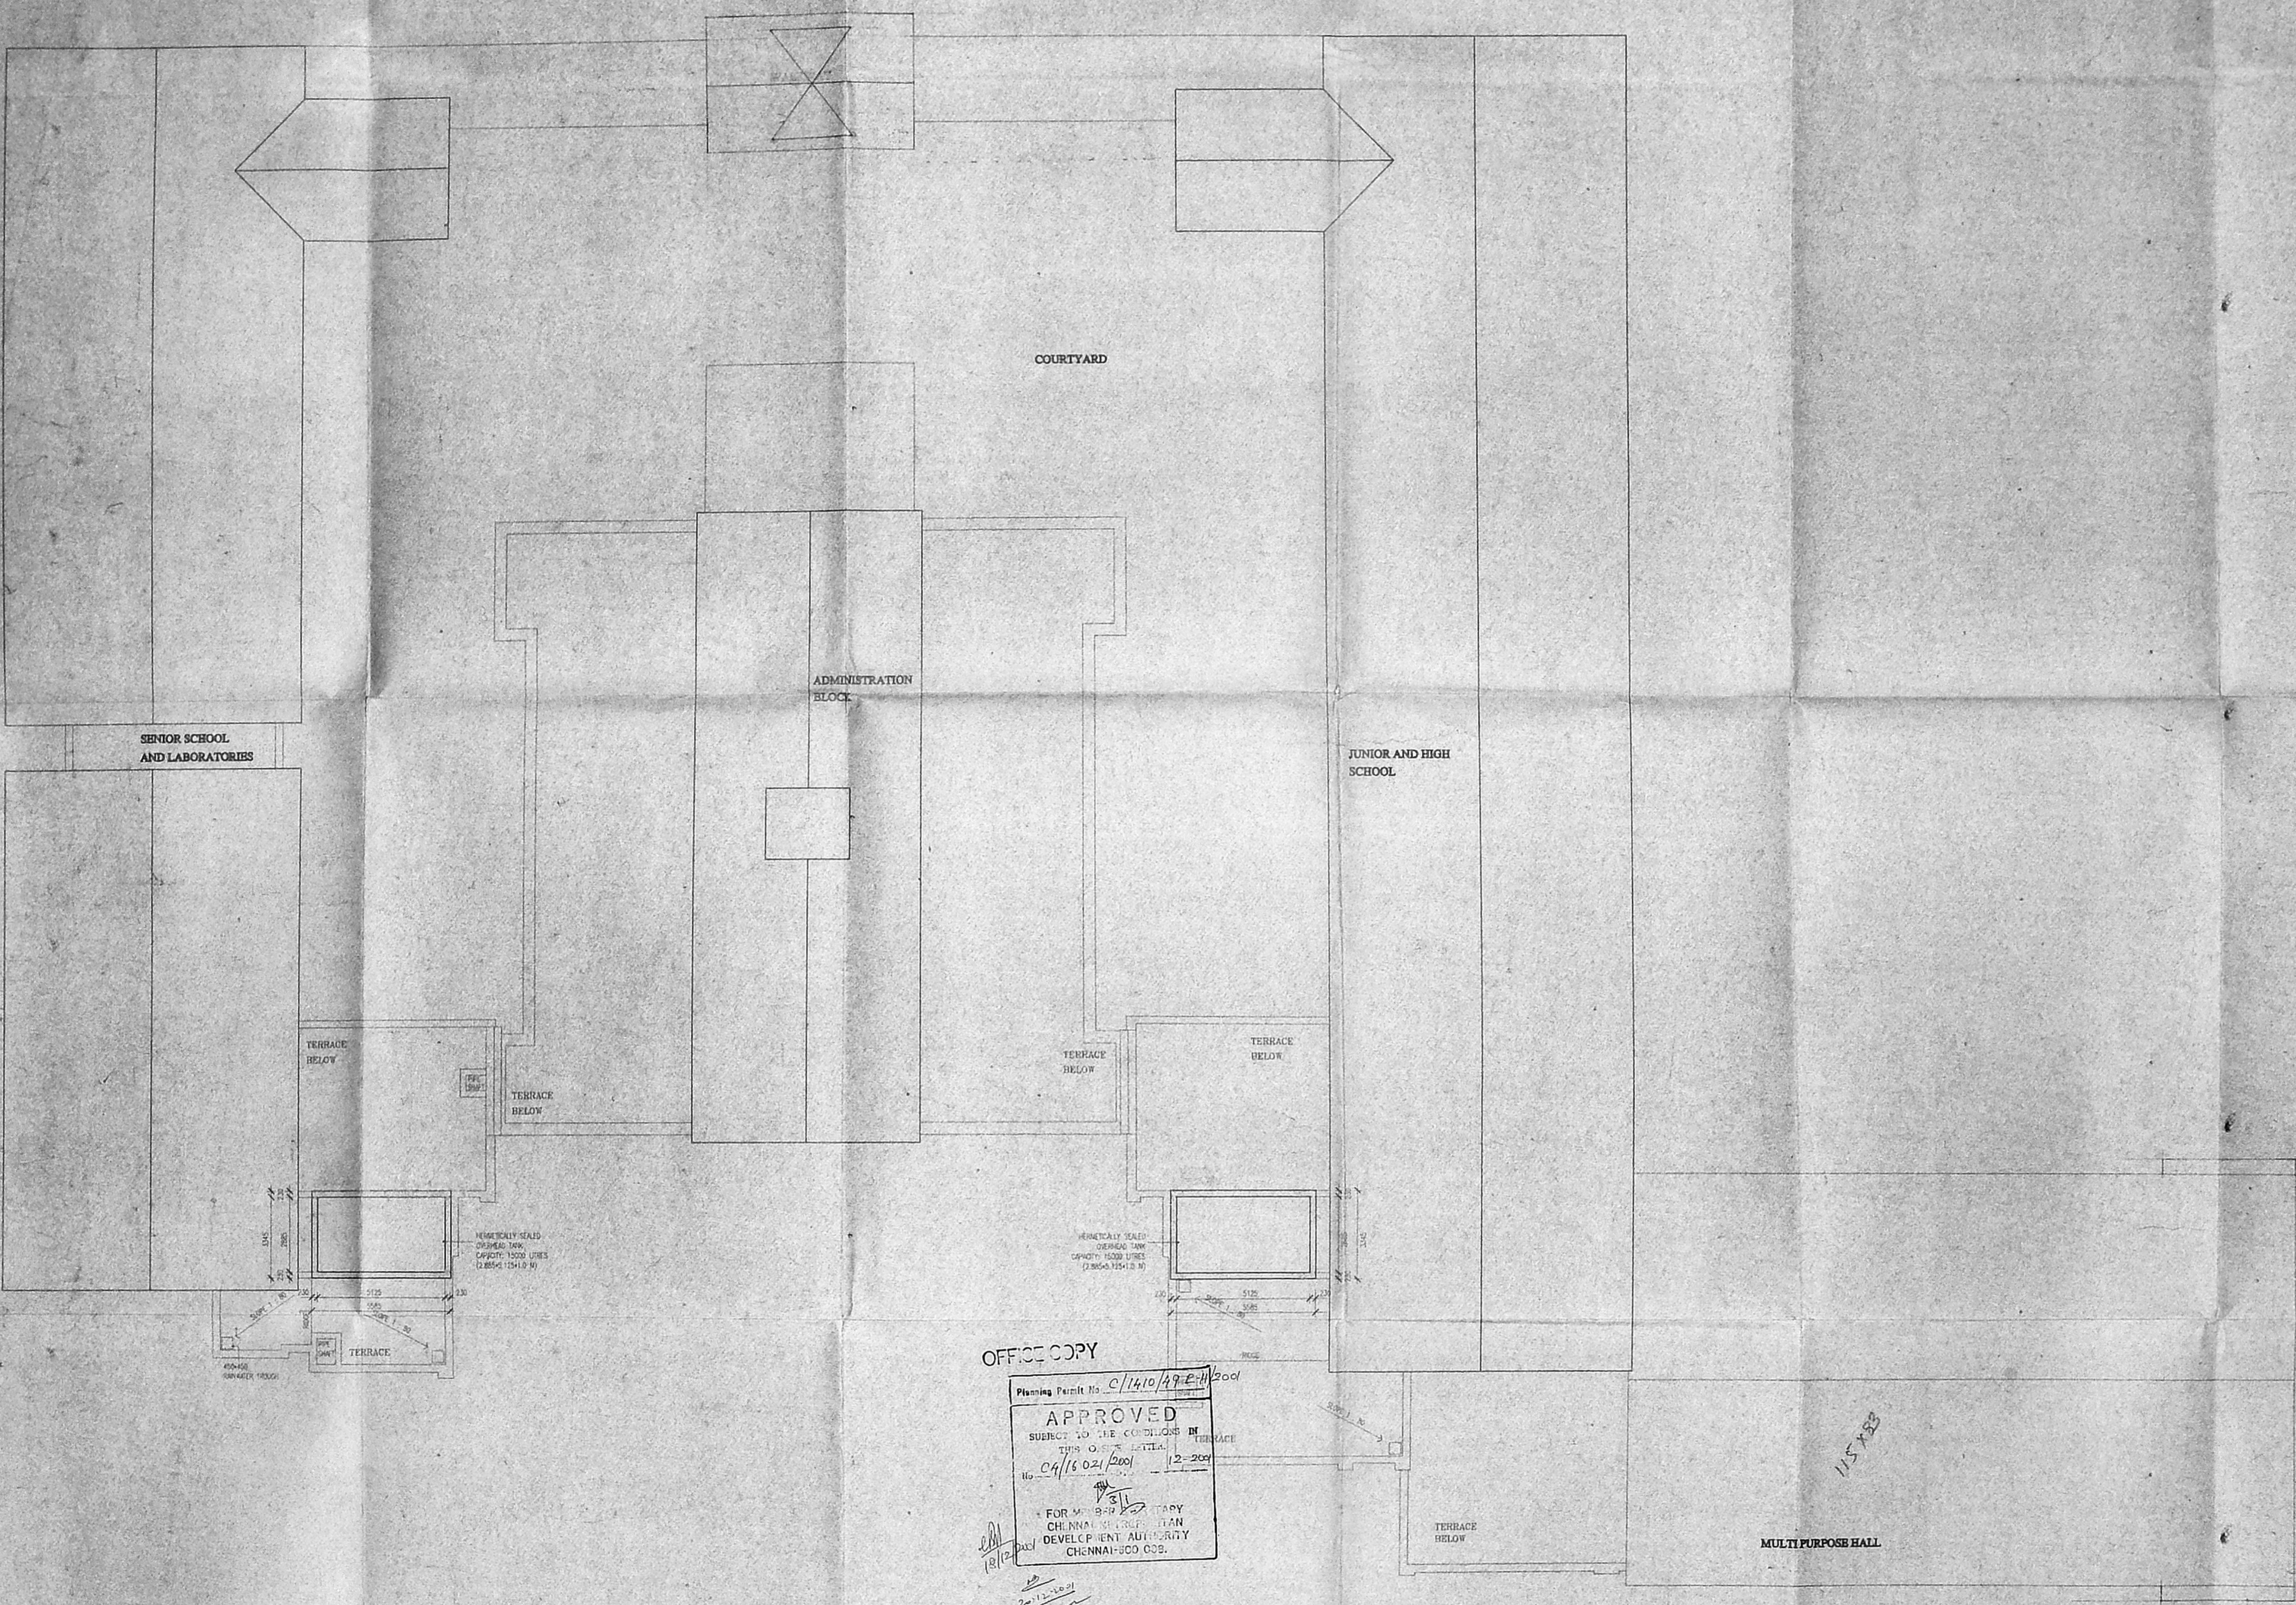

OFFICE COPY

Planning Permit No. C/1410/99/E-11
APPROVED
 SUBJECT TO THE CONDITIONS IN THIS ORDER
 No. C/1410/99/E-11/2-2009
 FOR M. S. R. M. T. TRUST
 CHENNAI DEVELOPMENT AUTHORITY
 CHENNAI-600 026.

2012-10-01
 3-1-2009

11.5.13

LOCKER ROOMS

For S. Rm. M. Ct. M. THIRUPANT TRUST
 [Signature]
 OWNER'S SIGNATURE

S. Rm. M. Ct. M. THIRUPANT TRUST
 P.S. NO. 1649/2
 DOOR NO. 78, LIZI CHURCH ROAD,
 MYLAPORE, MADRAS.

PROPOSED SCHOOL
 TERRACE PLAN
 SCALE: 1:100 DATE: 27 JUNE 97

T. V. S. NITHYANANDAM
 CLASS-I LICENSED SURVEYOR
 BUREAU OF DEVELOPMENT CONTROL
 No. 10, Colaba Station Road,
 Vasthika Nagar, Thiruvottur,
 CHENNAI-600 018. Phone: 9723237

PKK ARCHITECTS
 1 SECOND STREET, WILLIAMS GARIBOLDI BUILDING, MADRAS 600 006

DRAWN	CHECKED	JOB NO.	DWG. NO.
		302	054


Sheet no. 8/B
 TERRACE PLAN

1 2 3 4 5 6 7 8 9 10 11 12 13 14 15 16 17 18 19 20 21 22


OFFICE COPY

Plan No. Permit No. C/1410/49/FH/2001
APPROVED
 SUBJECT TO THE CONDITIONS IN
 THIS ORDER
 No. C4/1602/2001 Date: 12-2001
 FOR MESTRI NITHYANANDAM
 CH. MESTRI NITHYANANDAM
 DEVELOPMENT AUTHORITY
 CHENNAI-600 008.


CMDA 'C'/PP No. 1
 C. No. C-11/1602/2001
 Assl.
 Serial: 10/2/2001
PART I
PART II
 A.P. MANGALORE TILE CLADDING
 RCC SLAB D.P.

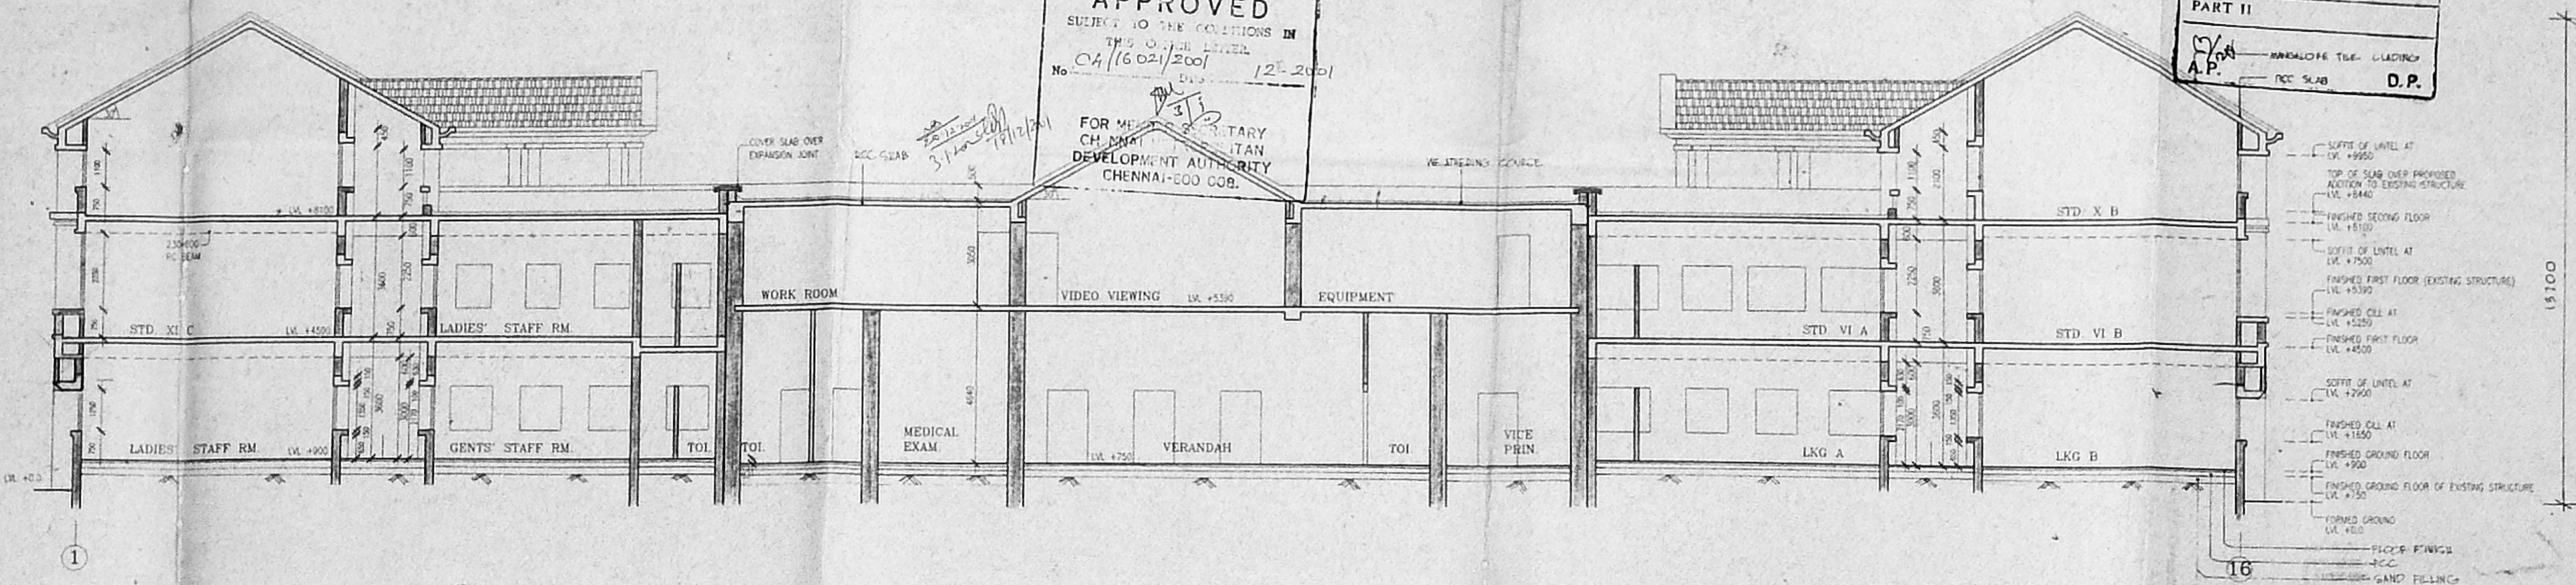

SECTION A-A

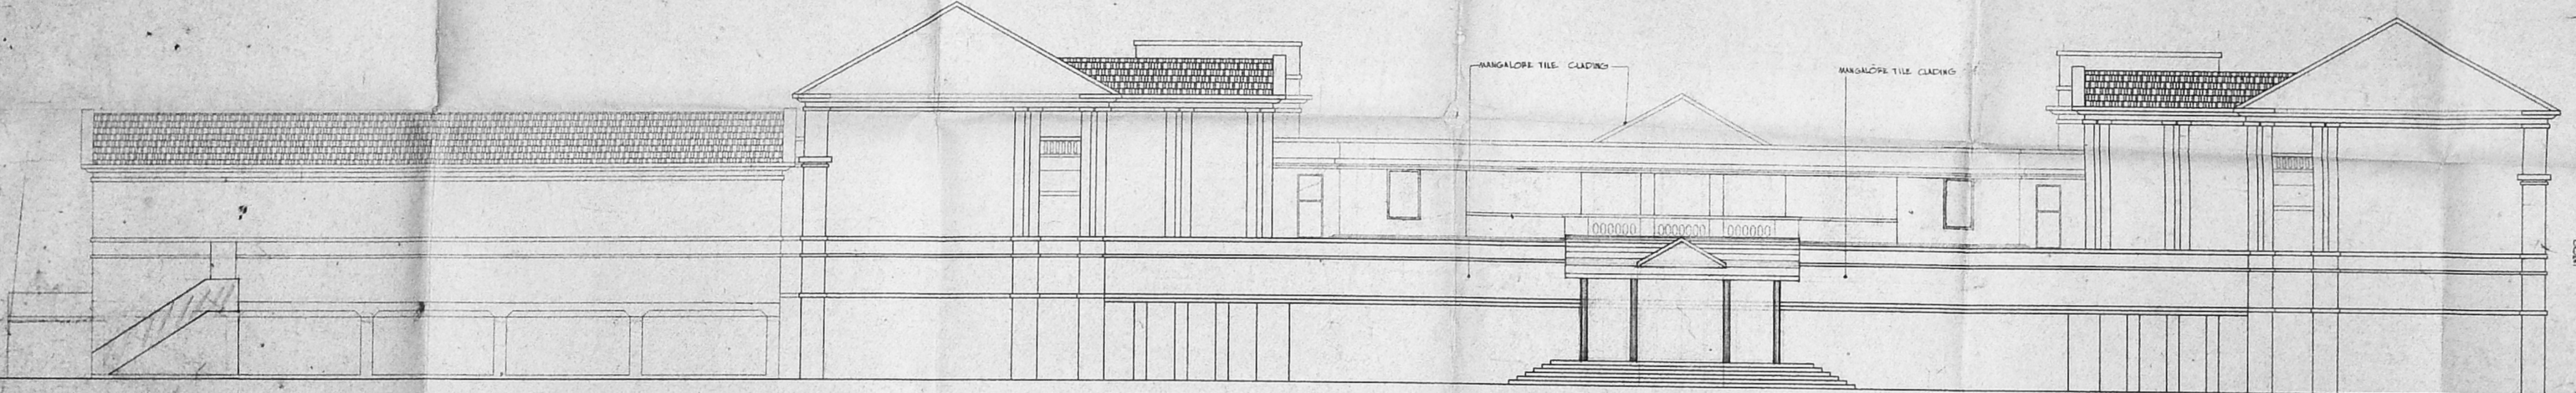

ELEVATION B

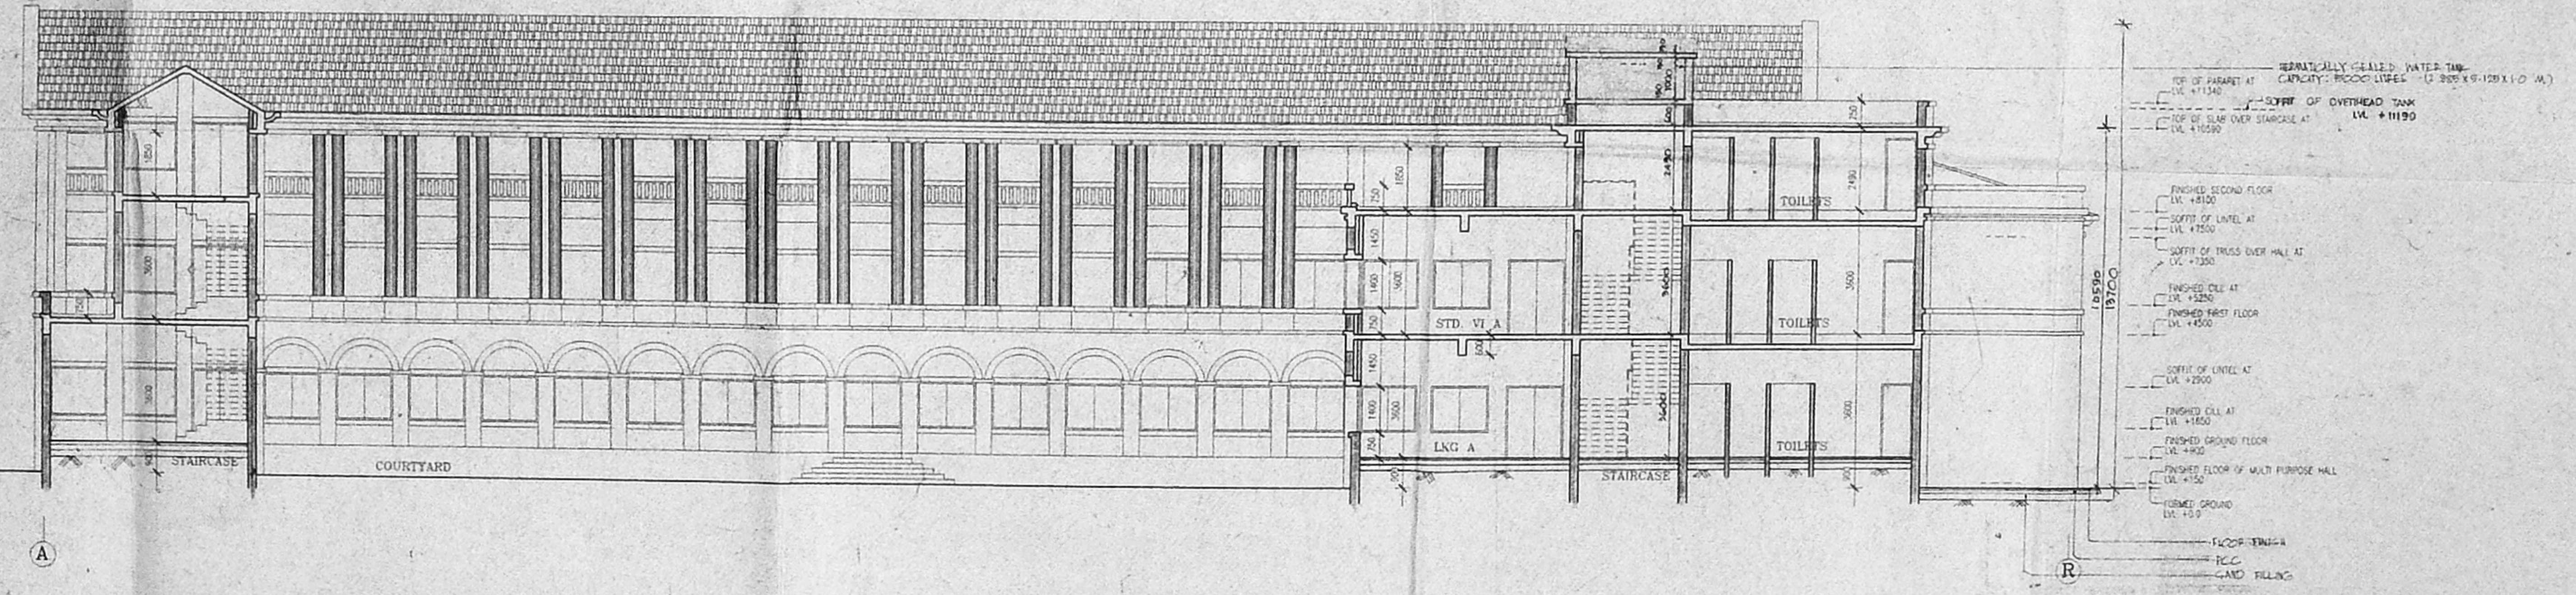

SECTION C-C

T.V.S. NITHYANANDAM
 TECHNICAL DEPARTMENT ARCHITECT
 URBAN DEVELOPMENT AUTHORITY
 No. 5, Chinnai Street
 5th Floor, Chinnai, Chennai-600 008

S. Rm. M. Ct. M. THIRUPANI
 TRUST
 R.S. NO. 1649/2
 DOOR NO. 78, LITE CHURCH ROAD,
 MYLAPORE, MADRAS.


PROPOSED SCHOOL
 SECTIONS AND ELEVATION
 SCALE: 1:100 DATE: 26 JUNE 99

PTK ARCHITECTS
 1 SECOND STREET, WALLACE GARDEN, MADRAS 600 008

DRAWN: 3821
 CHECKED: 3821
 JOB NO. 3821
 DATE: 06/08

Sheet No. 7/B


5/24 sec 6/8 112x21

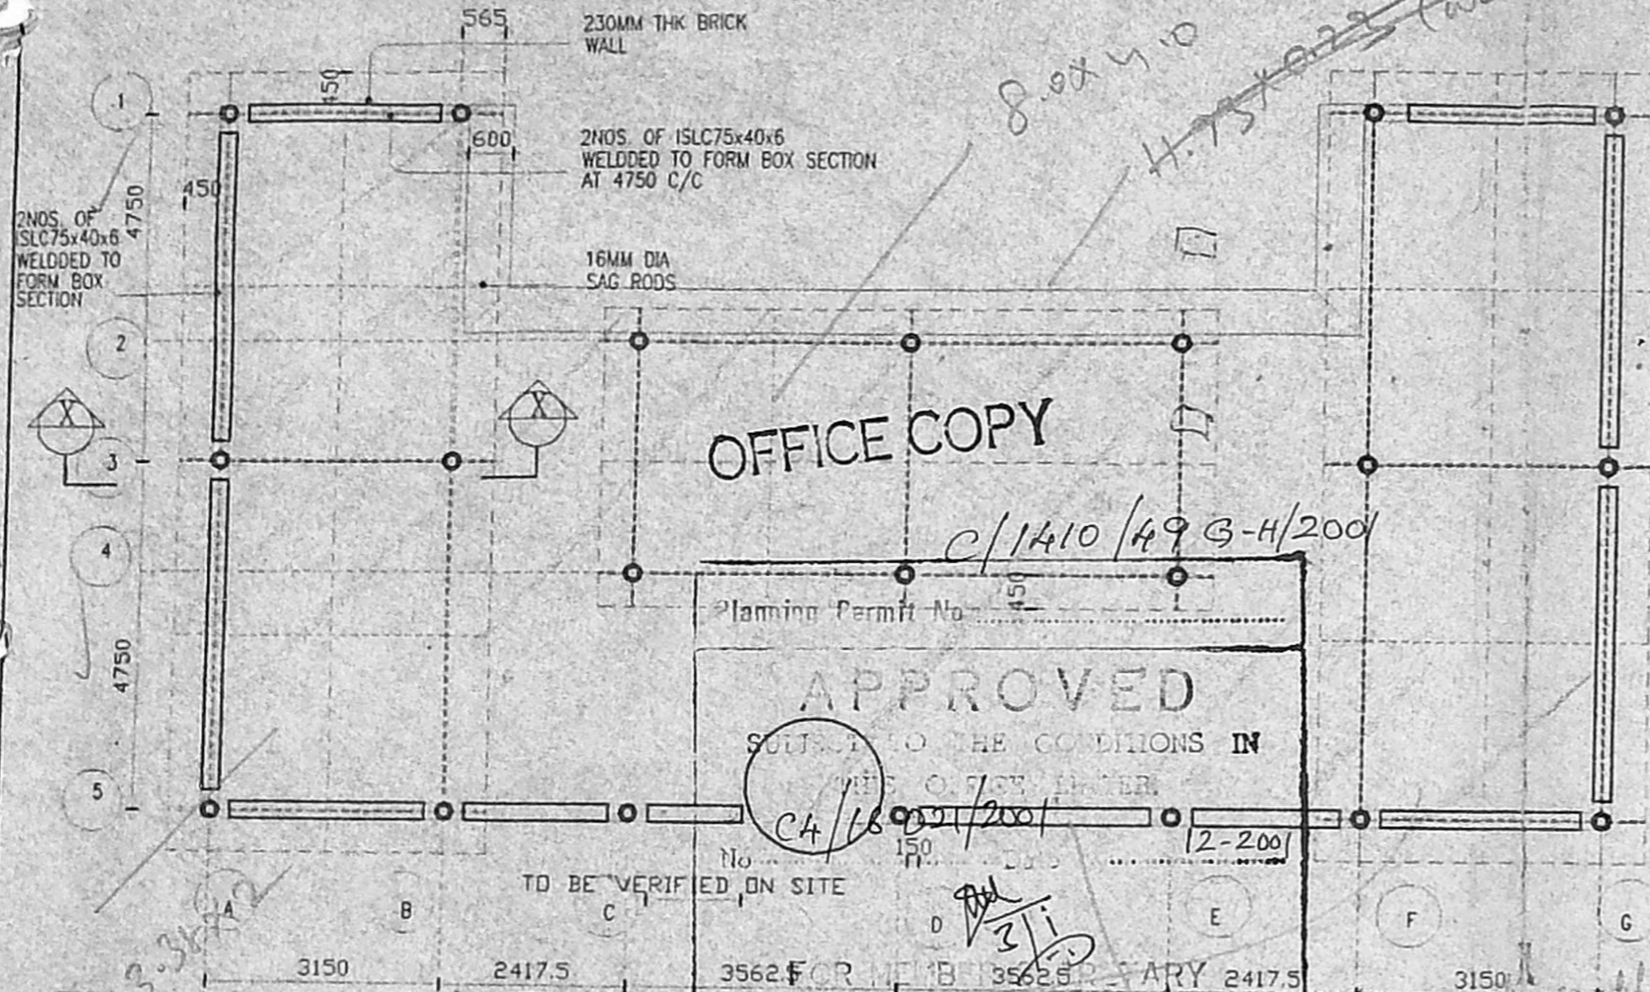


OFFICE COPY

Planning Permit No. *C/1410/49 B-H/200*
APPROVED
 SUBJECT TO THE CONDITIONS IN
 THE OFFICE ORDER.
 No. *CA/16021/2001* (2-200)
 TO BE VERIFIED ON SITE
 FOR THE B. B. R. Z. O. R. Y. 2417.5
 CHENNAI METROPOLITAN
 DEVELOPMENT AUTHORITY
 CHENNAI-600 008.


PLAN

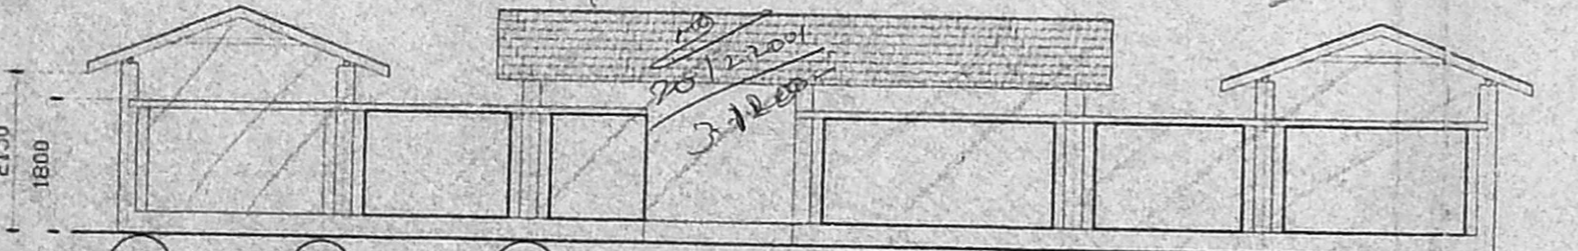


ELEVATION

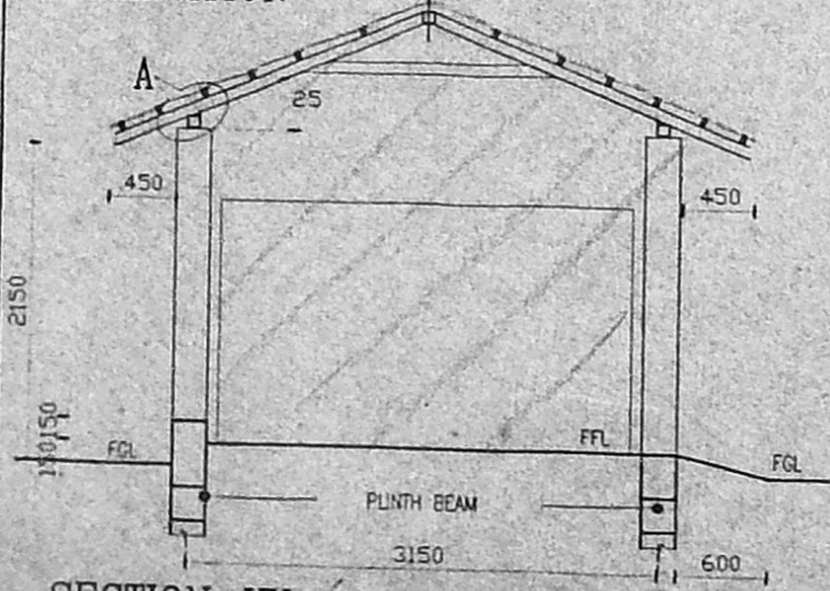

SECTION-XX SCALE 1:50

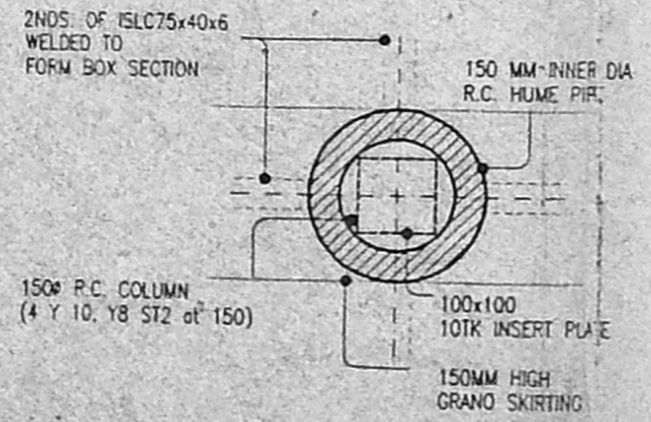

DETAIL - R SCALE 1:10

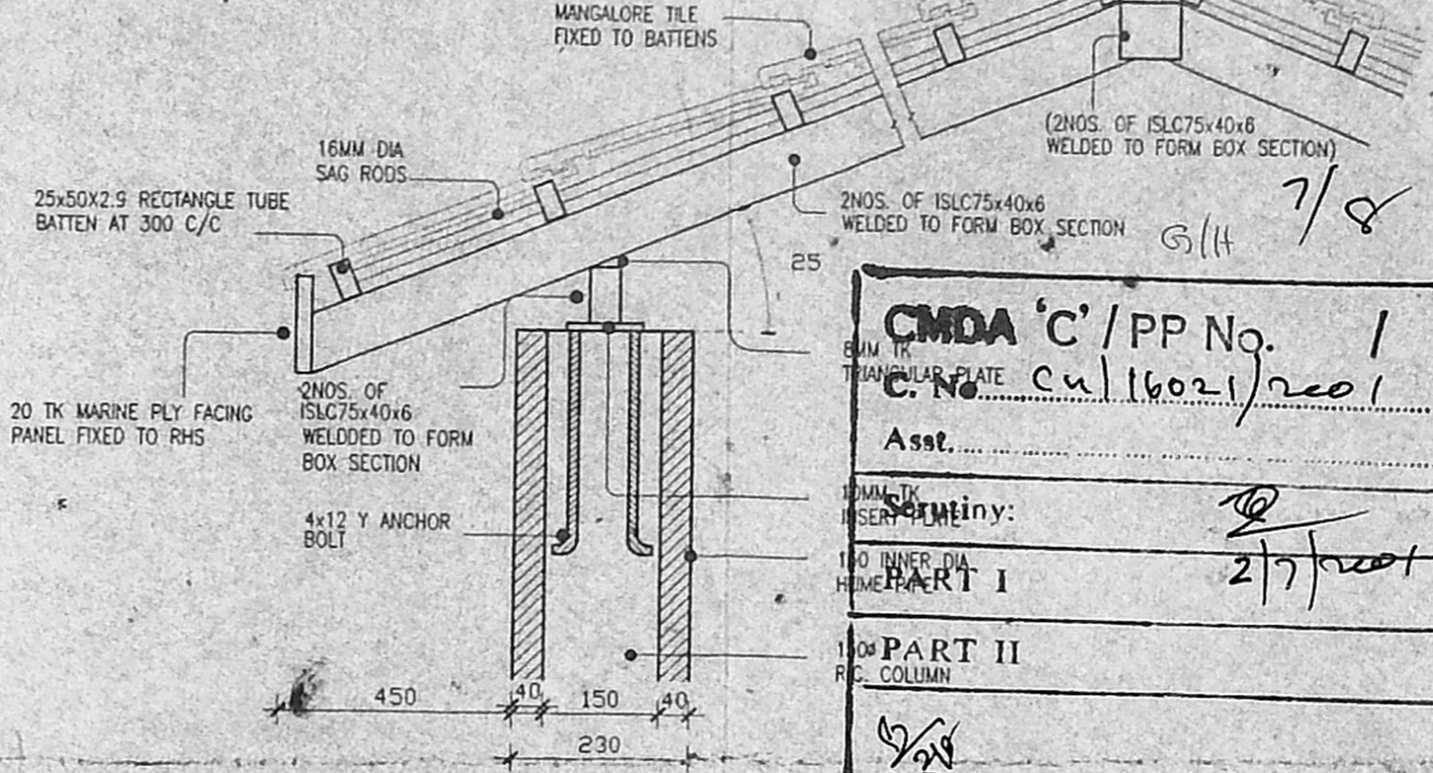

DETAIL - A SCALE 1:10

CMDA 'C' / PP No. 1
C. No. CA/16021/2001
 Asst. *Srinivasa*
 150 MM THK INSERT PLATE
PART I *2/7/2001*
PART II
 R.C. COLUMN
 A.P. *[Signature]* D.P.

For S. Rm. M. Ct. M. THIRUPANI TRUST.

M. Chappi
 Trustee

NO.	DESCRIPTION	DATE	BY
A	COLUMN GRID REVISED PLAN & ELEVATION REVISED	24.12.98	BB

S. Rm. M. Ct. M. THIRUPANI TRUST
 PROPOSED SCHOOL
 R.S. NO 1619/2
 DOOR NO 76, 102 CHURCH ROAD
 MYLAPORE, MADRAS.

CYCLE PARKING DETAILS
 SCALE 1:100 DATE 17-05-01

Arushman
PTK ARCHITECTS
 1 SECOND STREET, WALLACE GARDEN, MADRAS 600 006



DRAWN	CHKD	JOB NO	DRG NO
BB		382	14

T. V S. NITHIYANANDAM
 CLASS-I LICENSED SURVEYOR
 URBAN DEVELOPMENT CONSULTANT
 New No 5, Old No 41 B/6, New Street
 Vasanthi Nagar, Thiruvottiyur,
 CHENNAI-600019. Phone: 5972597.


Sheet no 3/8



CMDA 'C' / PP No. 1
C. No. C4/1602/1/2001
 Asst. Secretary: *[Signature]*
PART I
PART II
[Signature]
A.P.

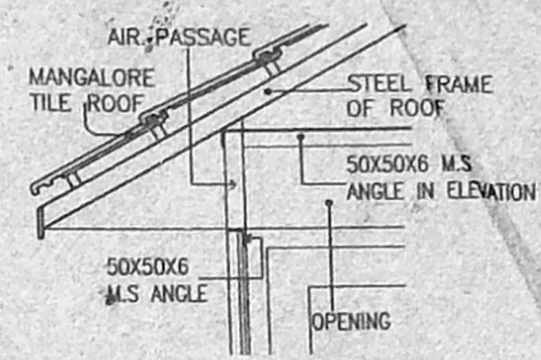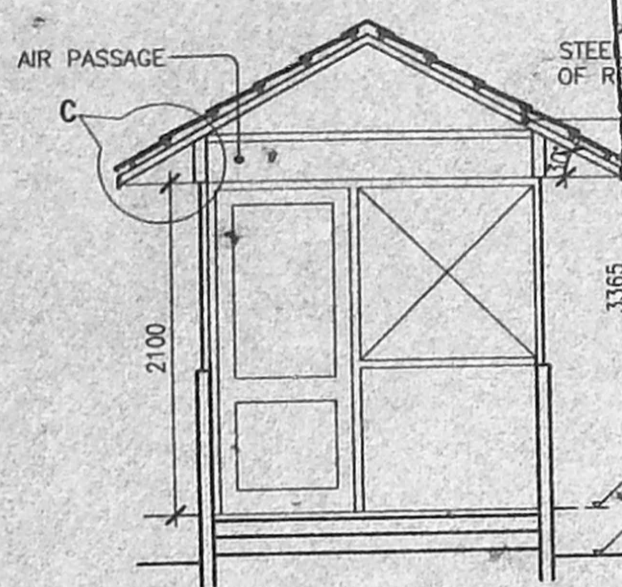

DETAIL AT 'C'

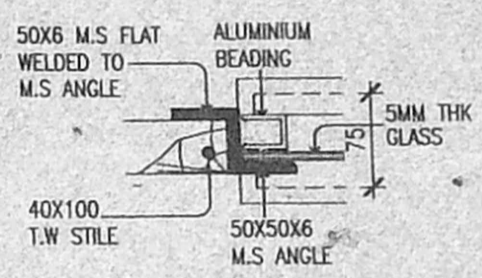


DETAIL AT 'B'


SECTION-YY OFFICE COPY DETAIL AT 'A'

Planning Permit No. *C/1610/49H-H/2001*


APPROVED
 SUBJECT TO THE CONDITIONS IN
 MANGALORE TEE CHARGE LATTER.
C4/1602/2001 12-2001
 FOR MEMBER SECRETARY
 CHENNAI METRO POLITAN
 DEVELOPMENT AUTHORITY
 CHENNAI-00 006.

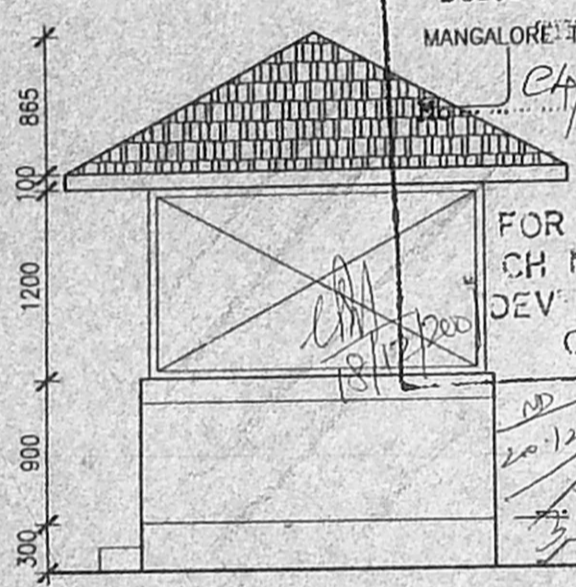


ELEVATION - A

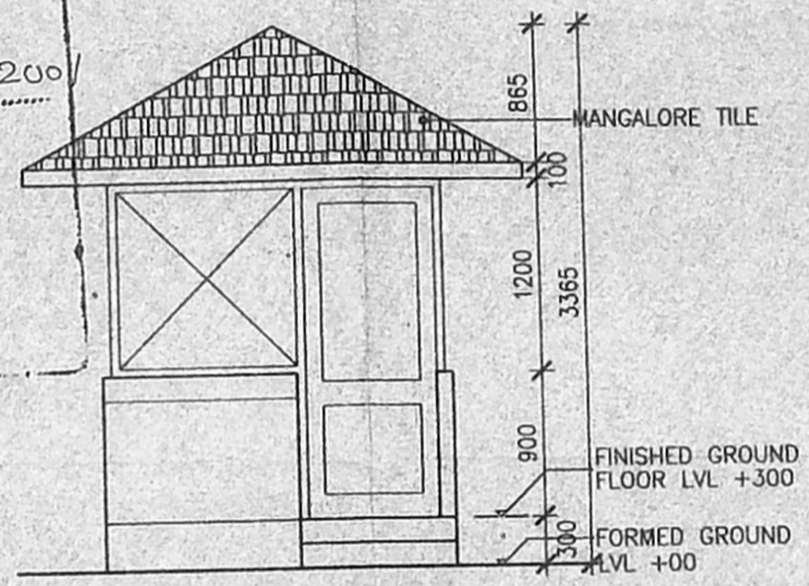

ELEVATION - B

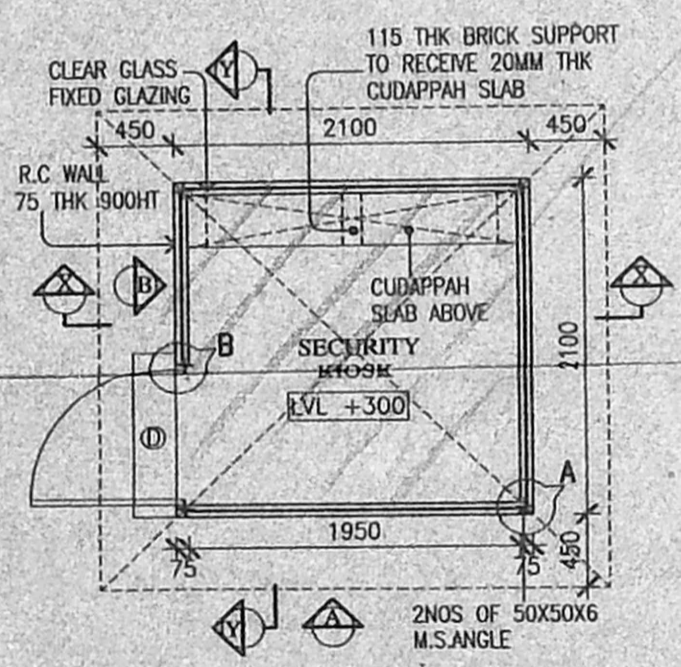

PLAN

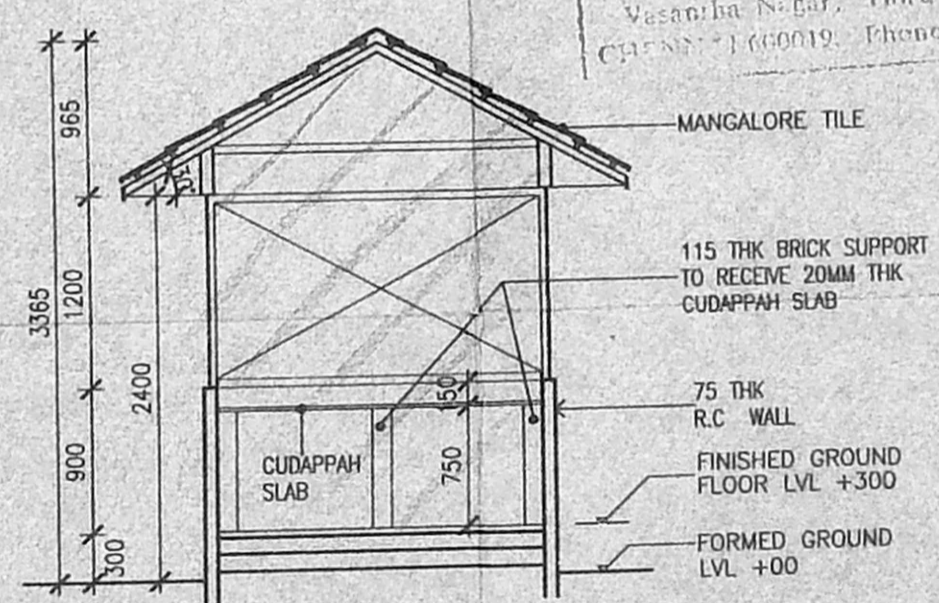

SECTION-XX

T.V. NITHIYANANDAM
 CLASS-I LICENSED SURVEYOR
 URBAN DEVELOPMENT CONSULTANT
 New No. 5, Old No. 47 B/6, New Street
 Vasantha Nagar, Thrayottiyur,
 CHENNAI-160019. Phone: 5972597.

SECURITY ROOM DETAILS

NO: 16
 NO: 382B
 SCALE: 1:50.10
 DRAWN: SUDHAKAR

M. Prasad
S.Rm.M.Ct.M. THIRUPANI TRUST
 LUZ CHURCH ROAD, MYLAPORE, MADRAS.
 R.S. NO 1619/2, BOOK NO. 73

Sheet no 3/8
P. S. Krishnan
PTK ARCHITECTS

1 SECOND STREET, WALLACE GARDEN, MADRAS 600 006
 REF# D:\MCTM\SECURITY.DWG