




G.F. PLAN

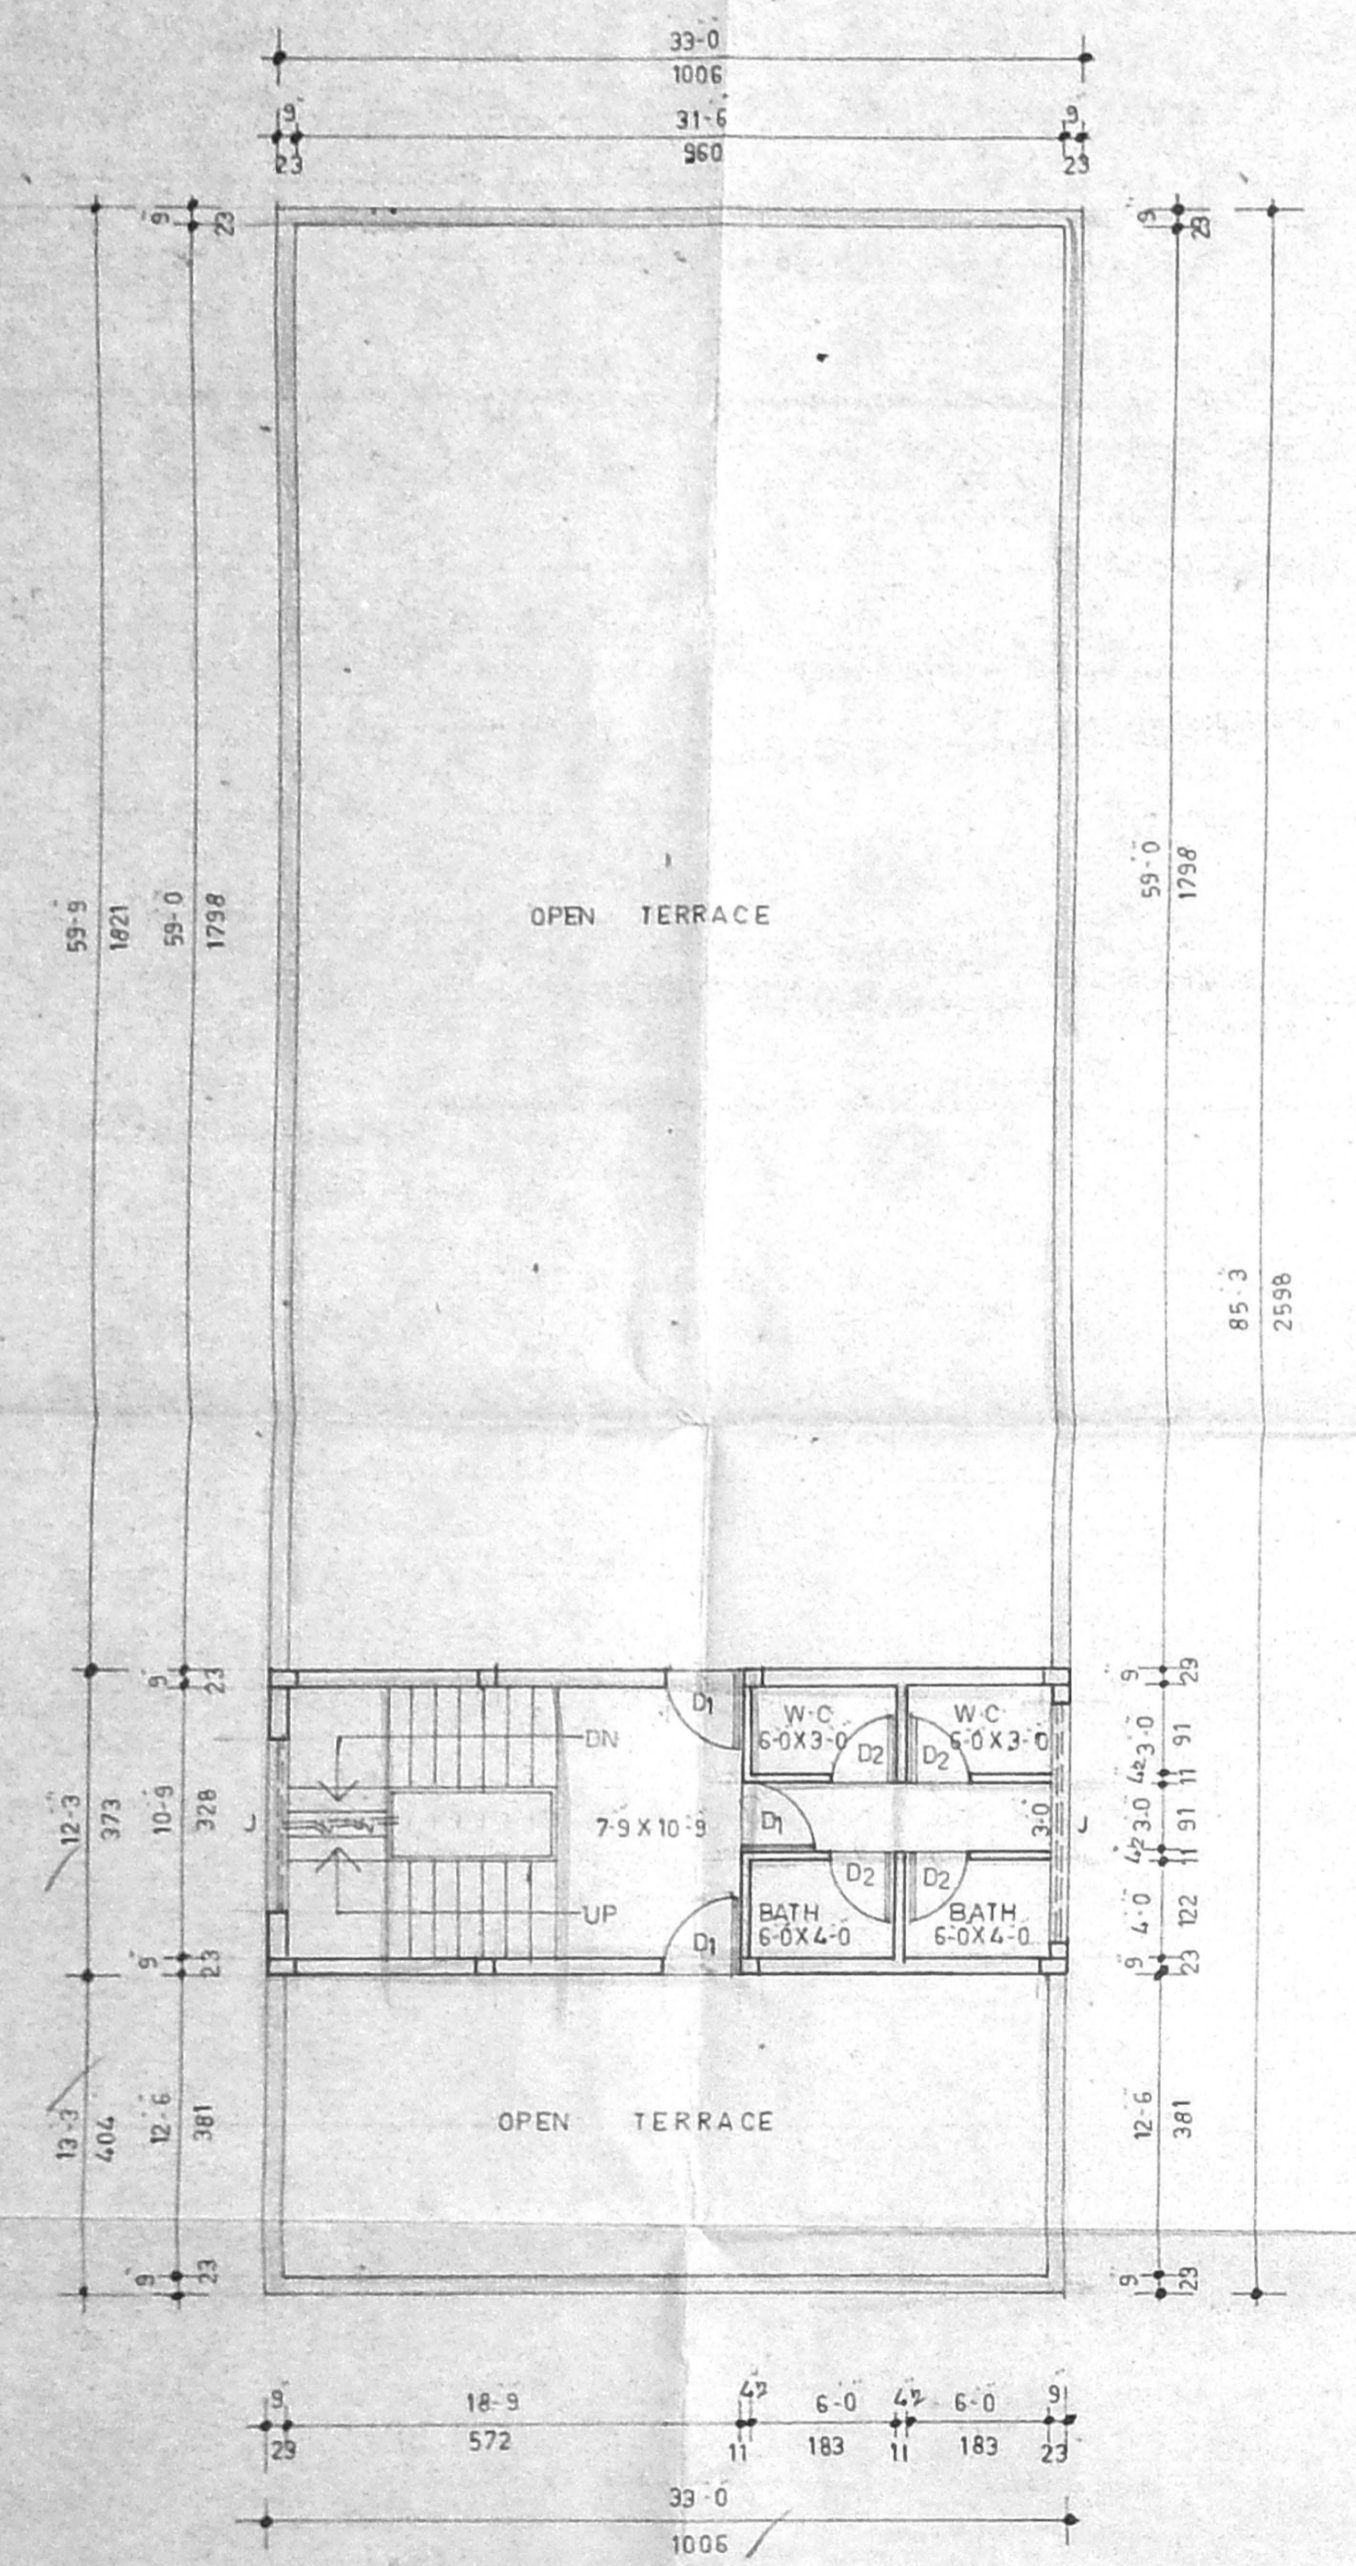


F.F. PLAN

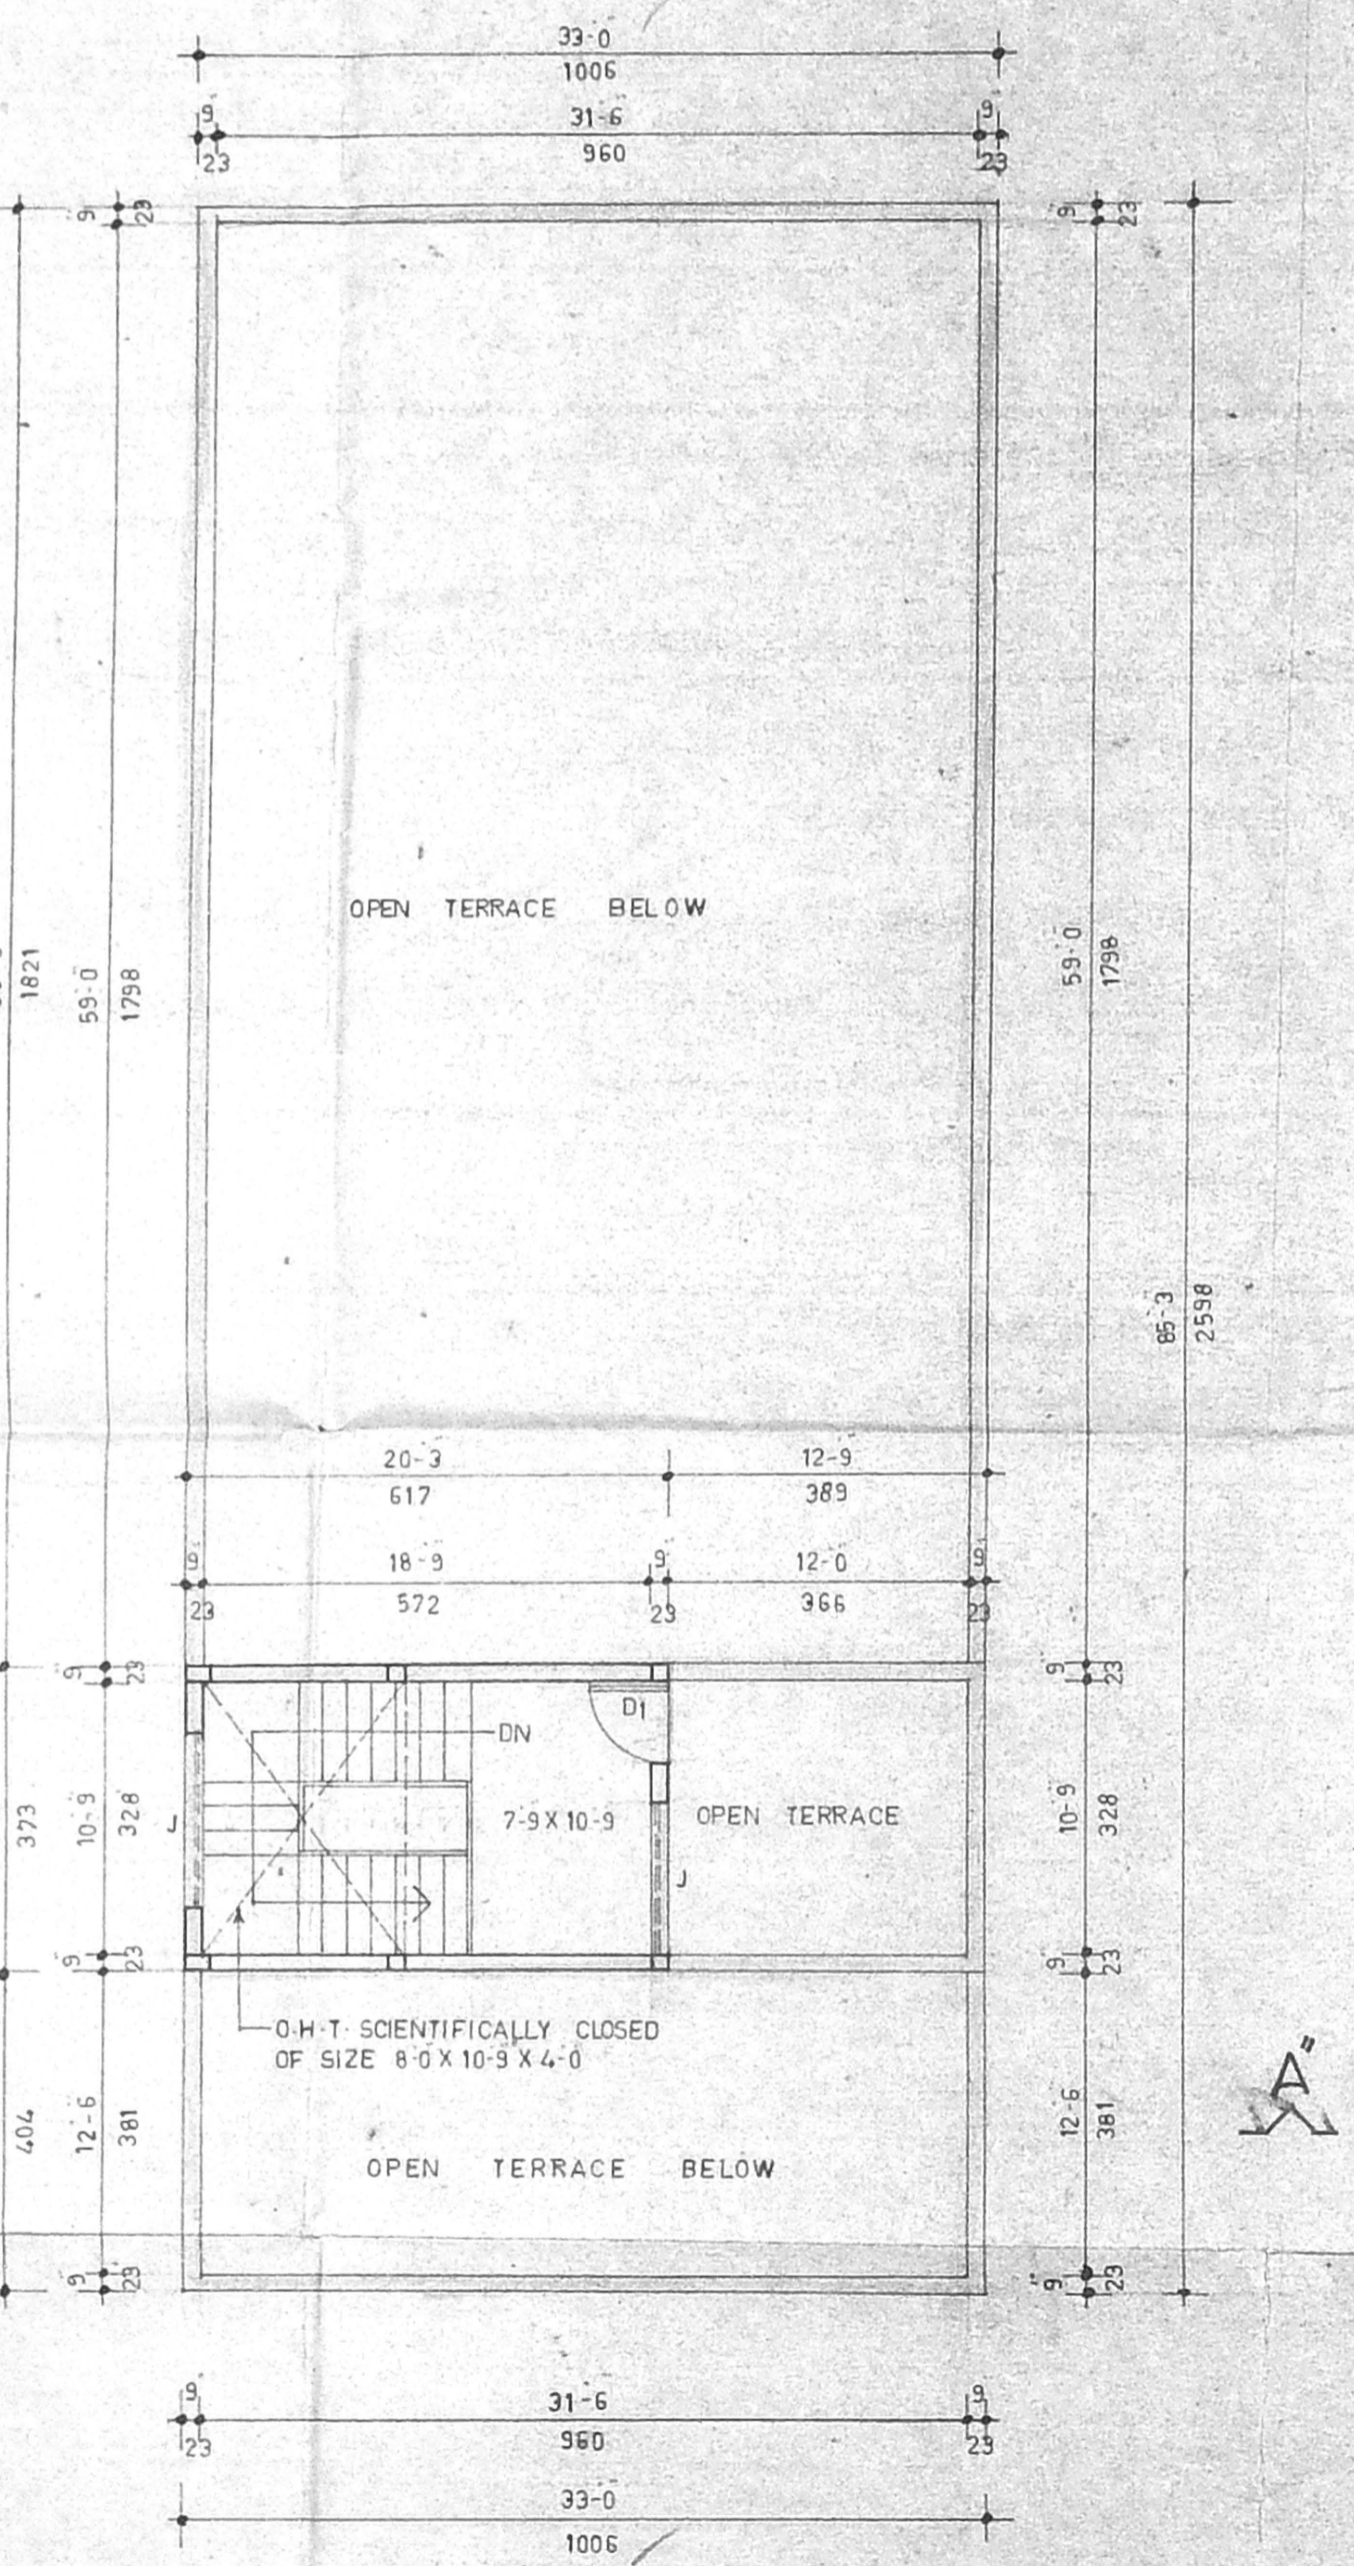


TERRACE PLAN

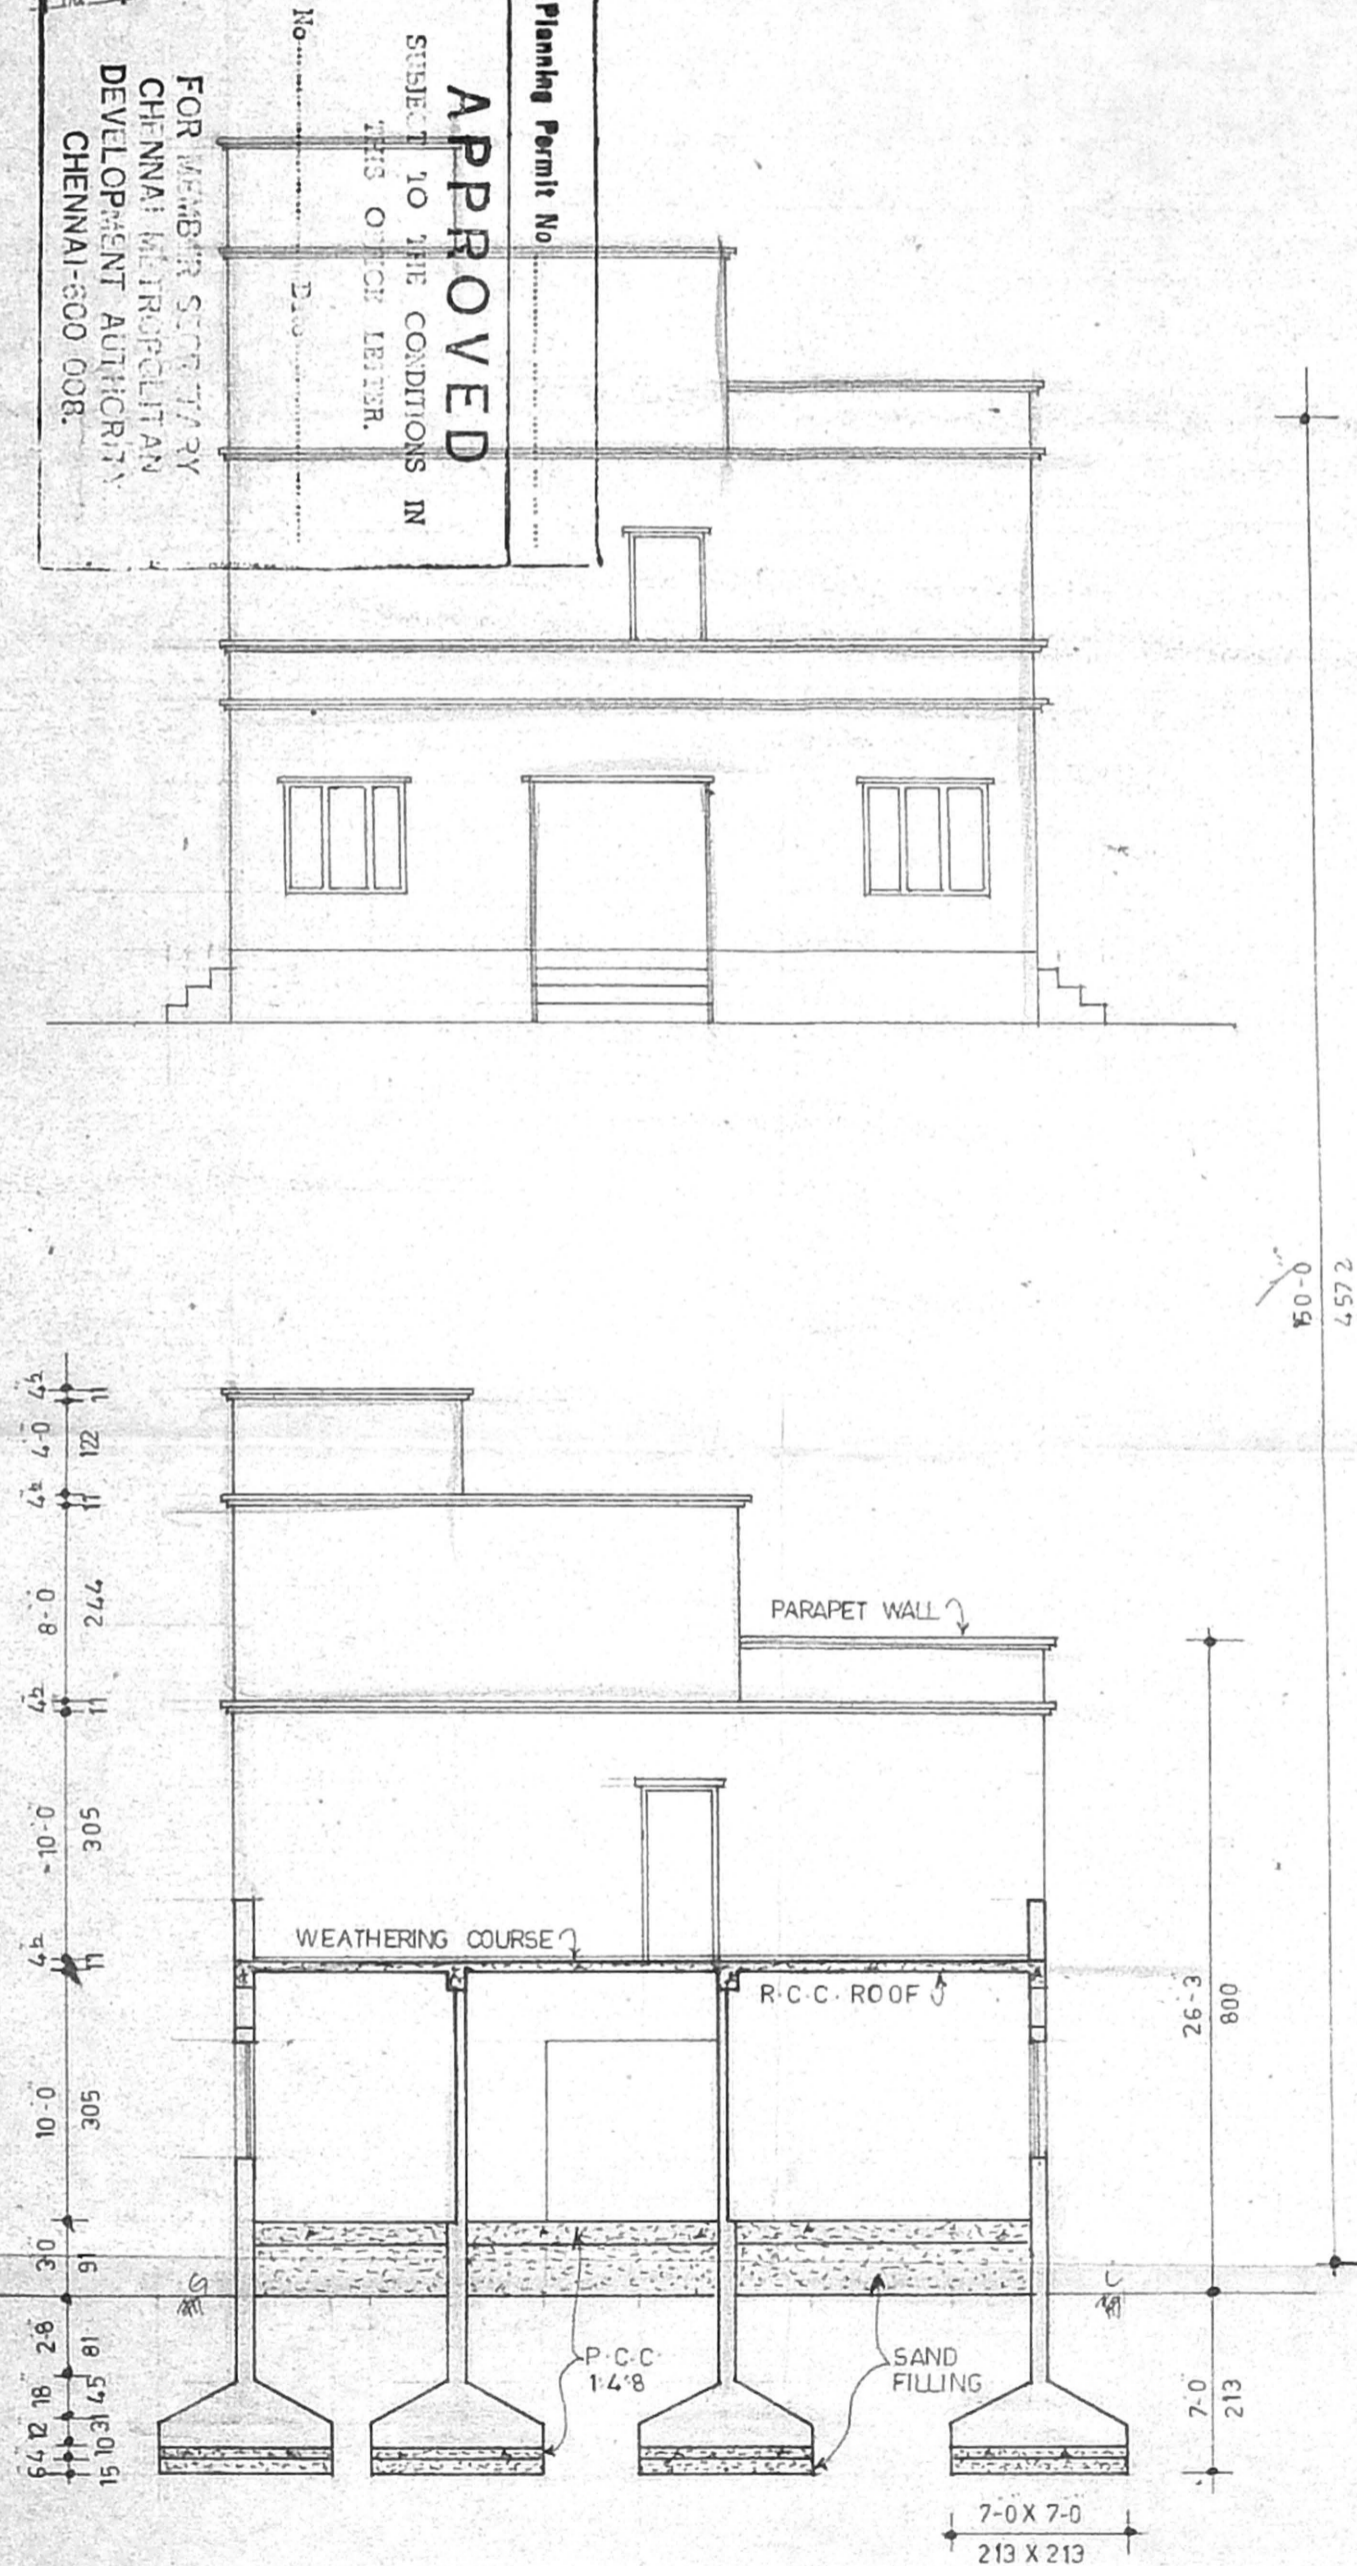


SECTION 'A-A'

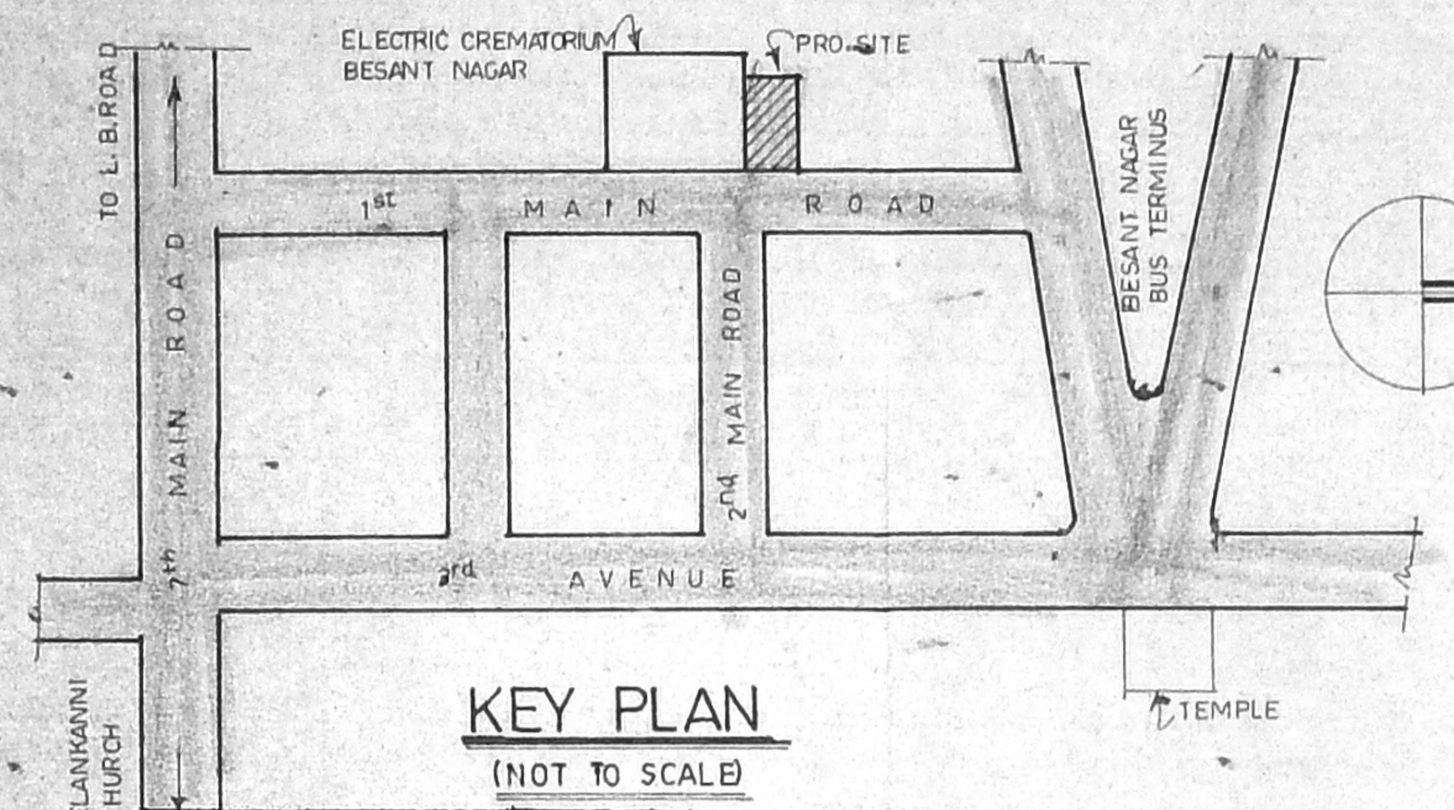


KEY PLAN
(NOT TO SCALE)

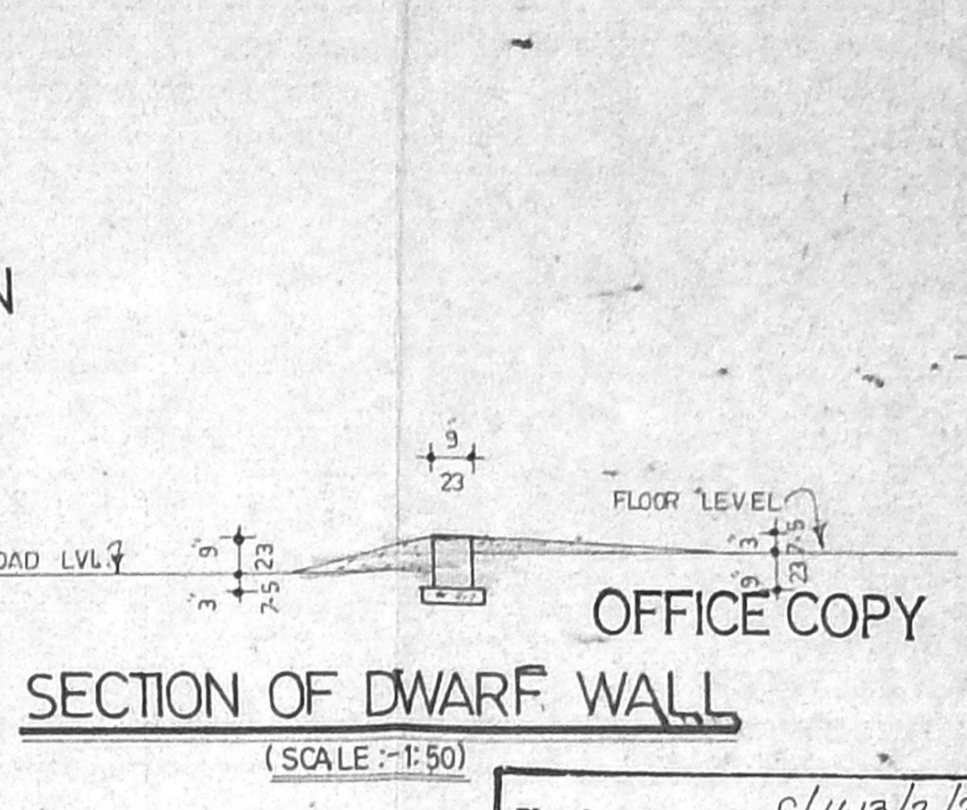


SECTION OF DWARF WALL
(SCALE: 1:50)

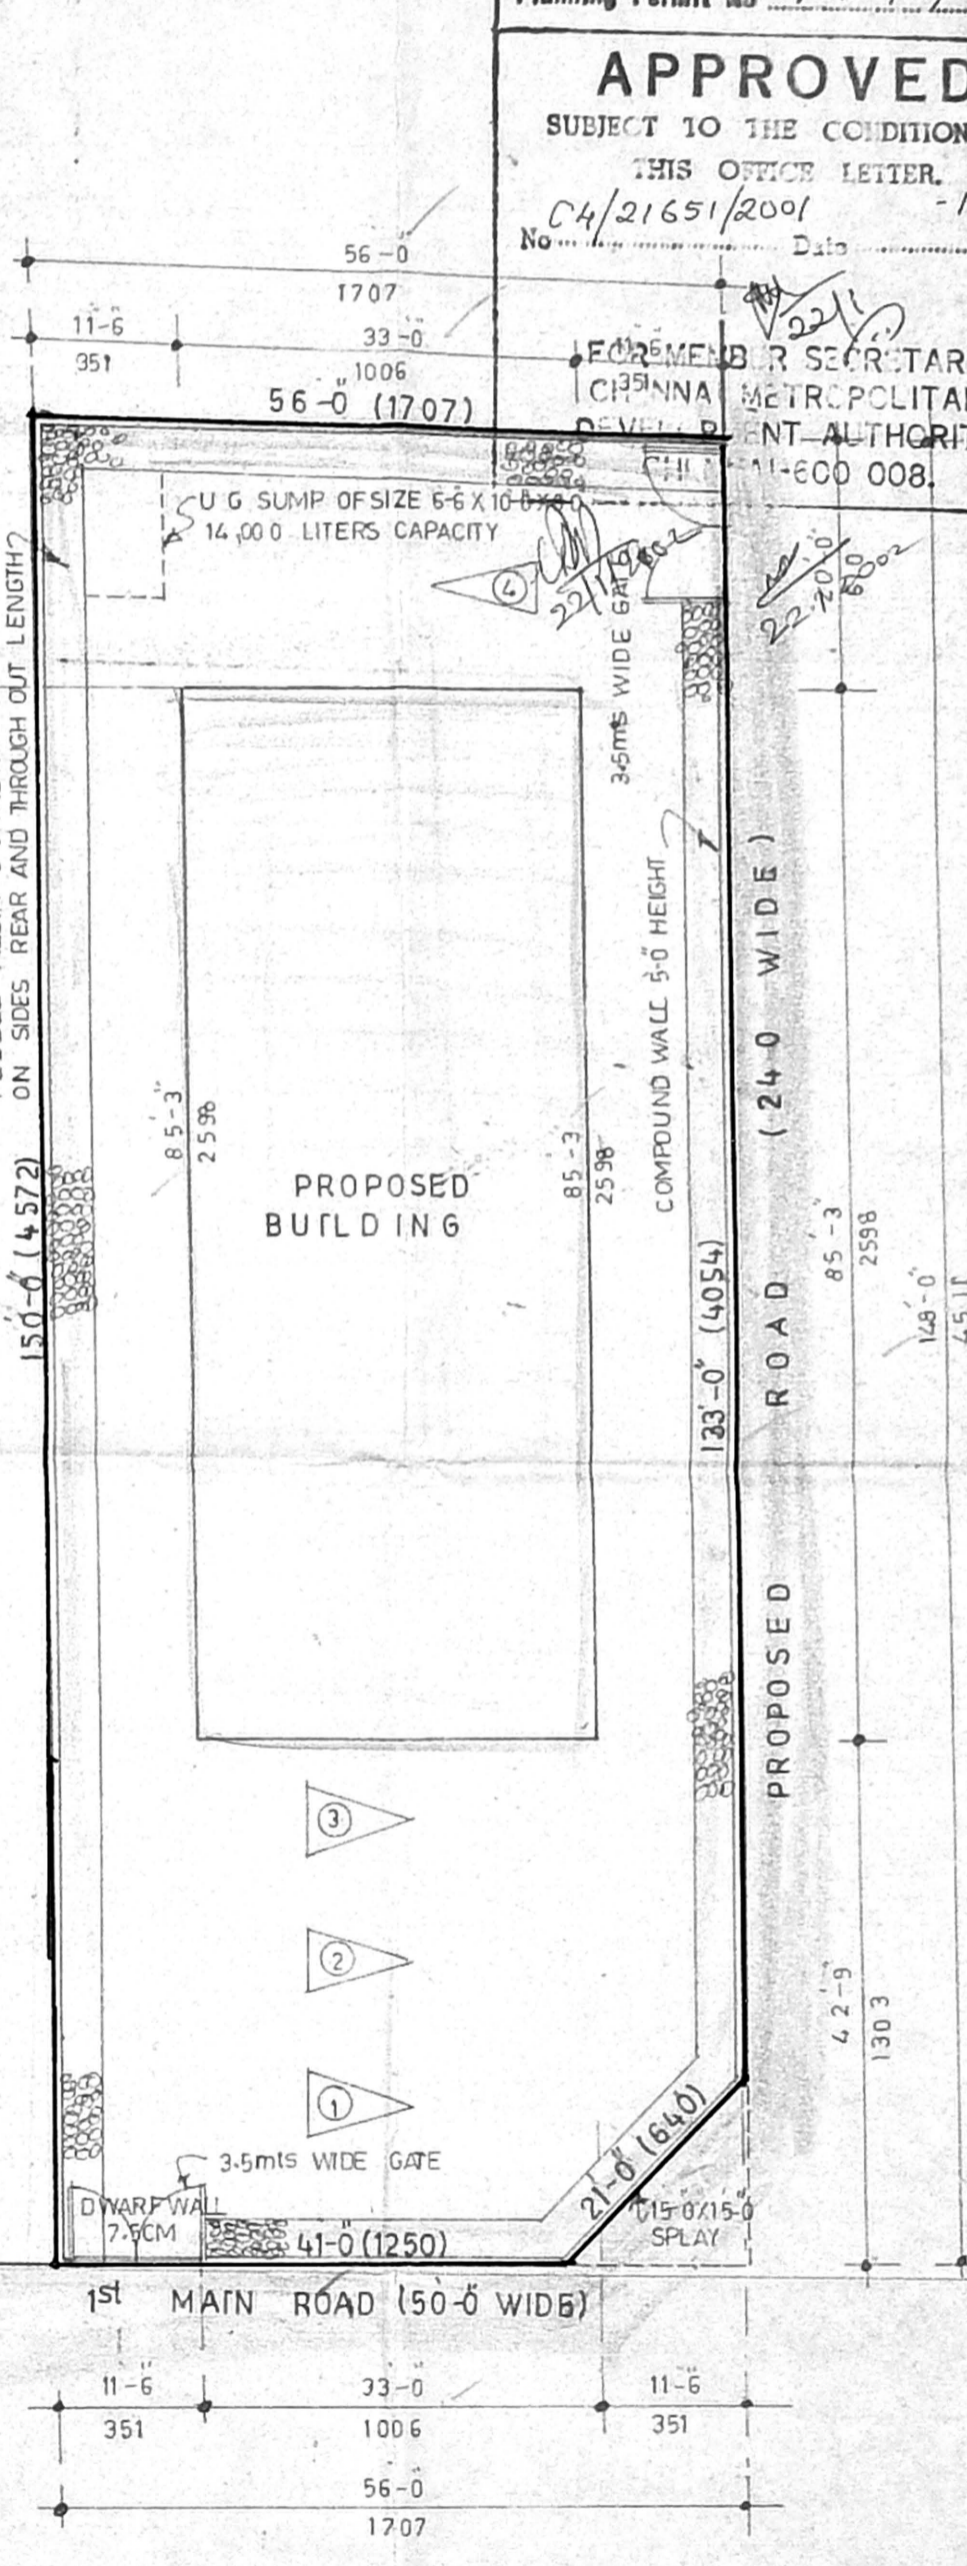


SITE PLAN
(SCALE: 1:200)

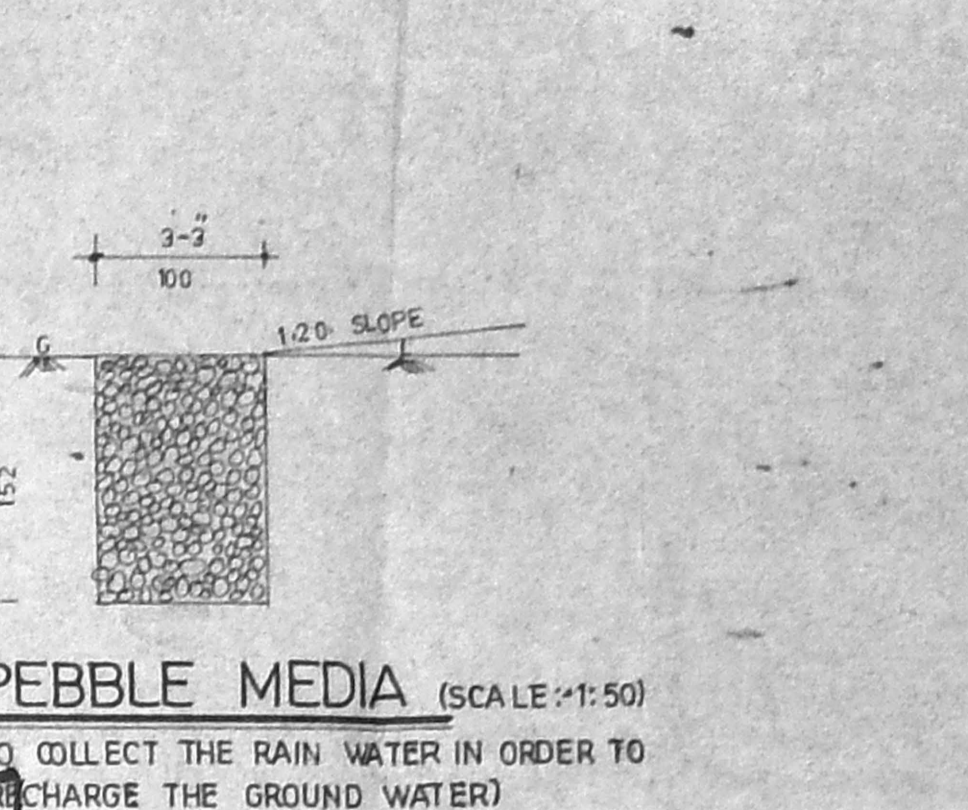


PEBBLE MEDIA (SCALE: 1:50)
(TO COLLECT THE RAIN WATER IN ORDER TO RECHARGE THE GROUND WATER)

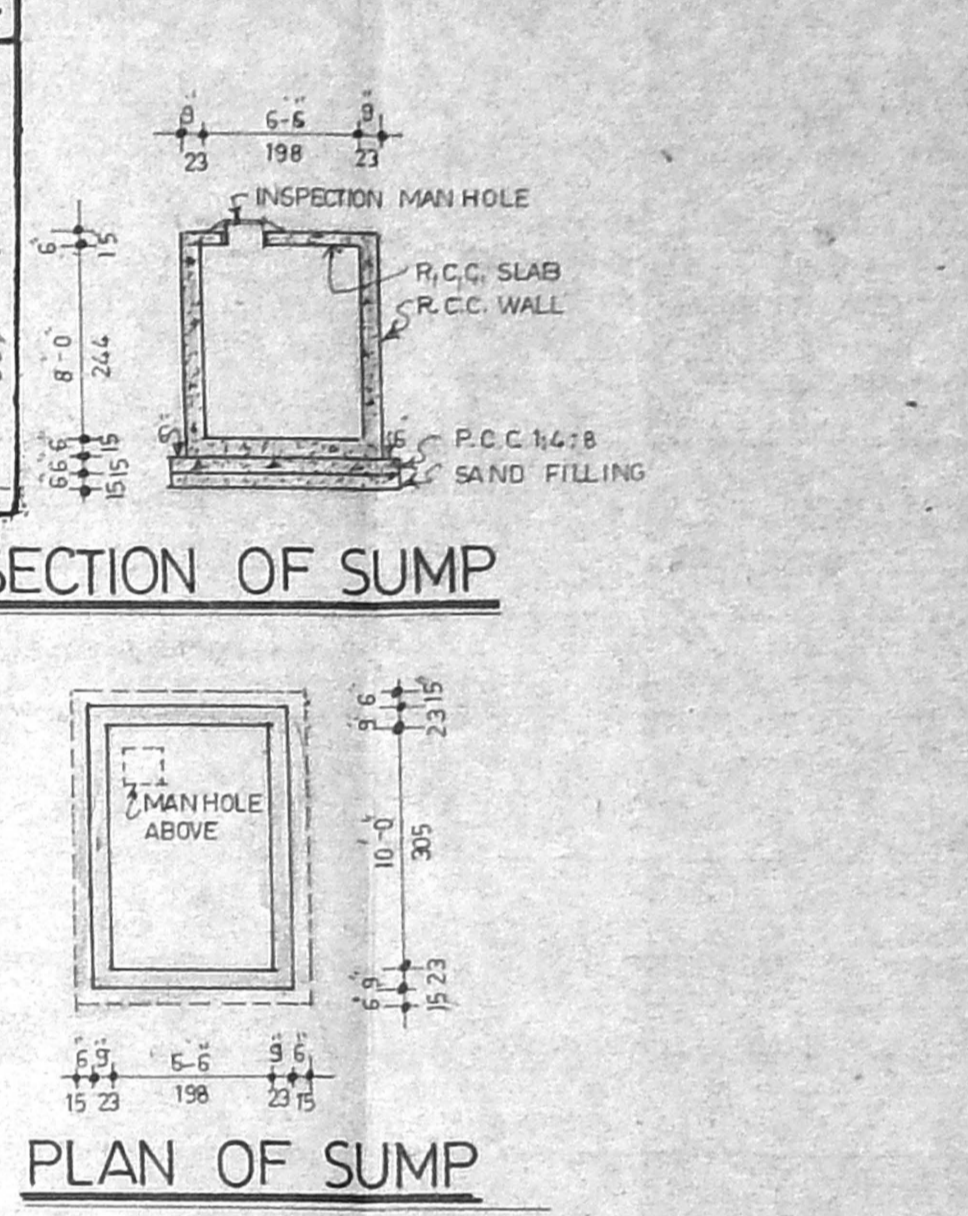

SECTION OF SUMP

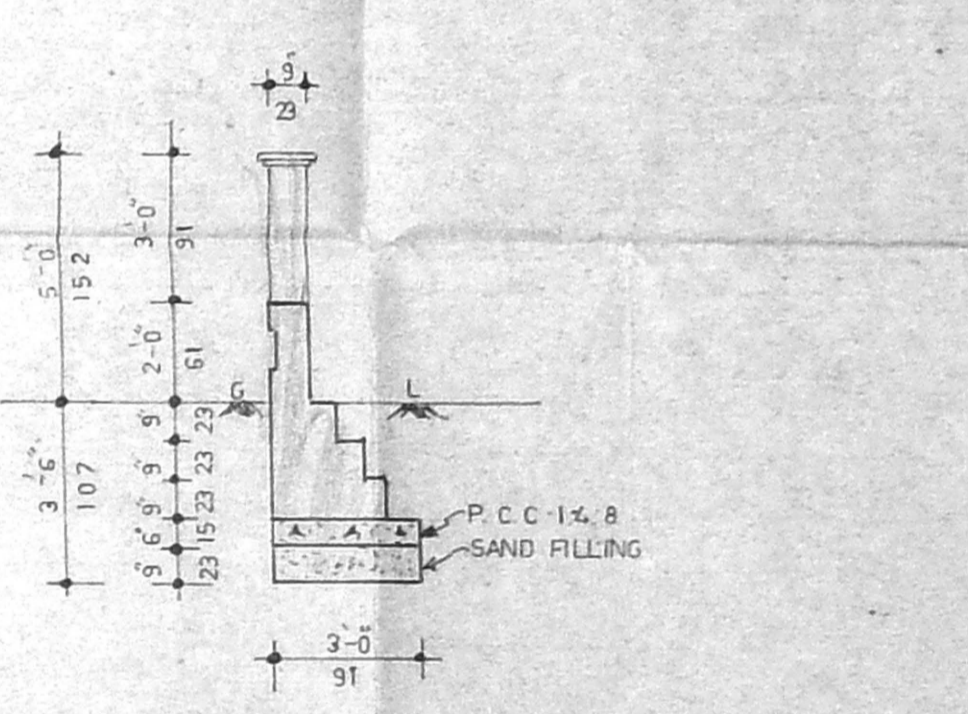

PLAN OF SUMP

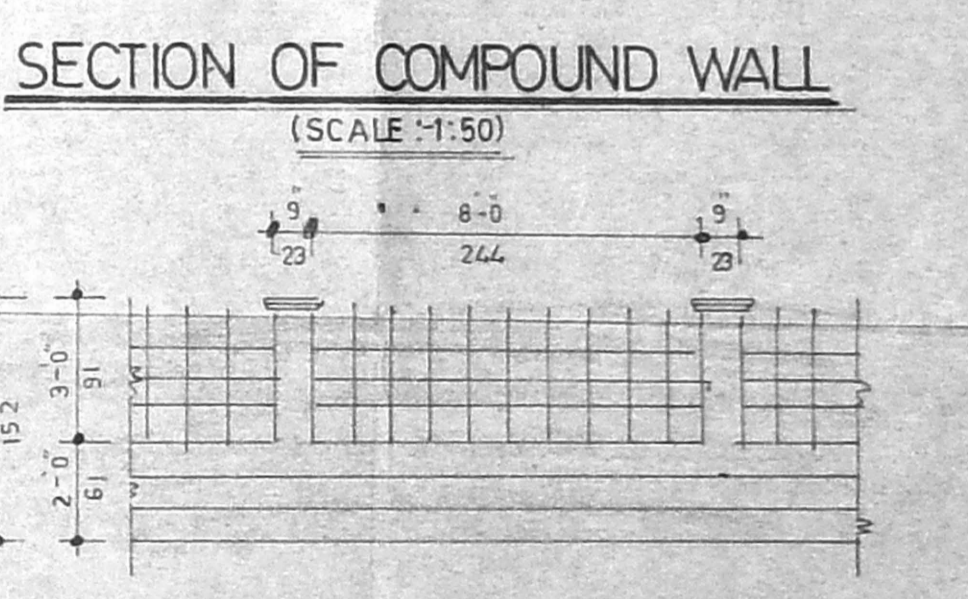

SECTION OF COMPOUND WALL
(SCALE: 1:50)

ELEVATION OF COMPOUND WALL
(SCALE: 1:50)

Planning Permit No. C/1413/2/2002
APPROVED
 SUBJECT TO THE CONDITIONS IN THIS OFFICE LETTER.
 C/21651/2001
 No. 11-6/351
 Date: 1-7-2002
 FOR THE SECRETARY
 CHENNAI METROPOLITAN CORPORATION
 URBAN DEVELOPMENT AUTHORITY
 CHENNAI-600 008.

PLAN SHOWING THE PROPOSED BLDG FOR VARASIDDHI VINAYAGR SHETRAM AND SATHYANARAYANA THEERTHAM FOR PERFORMING LAST RITES (CHARITABLE BASIS). PLOT NO:-170/5 BESANT NAGAR, CHENNAI-90 IN T. S. NO:-10 part, BLOCK NO-38 & T.S. NO:-4 part, BLOCK NO:-40 OF URUR VILLAGE

SCALE:- 1:100
 CORP. DV. NO:-155

CMDA C/PP No. 1
 C. No. C/21651/2001
 Ass. [Signature]
 S. [Signature]
 ZONE-X

SPECIFICATIONS

FOUNDATION WITH COLUMN FOOTING OVER SAND FILLING AND P.C.C. BRICK WORK IN C.M. 1:6 AND PLASTERING IN C.M. 1:4
 ALL RCC WORKS ARE IN C.C. 1:2:4 WITH SUITABLE REINFORCEMENTS

JOINERY

- D - DOOR 3'-3" x 7'-0" (100 X 213)
- D1 - DOOR 3'-0" x 7'-0" (91 X 213)
- D2 - DOOR 2'-6" x 7'-0" (76 X 213)
- W - WINDOW 5'-0" x 4'-6" (152 X 137)
- V - VENTILATOR 3'-0" x 2'-0" (91 X 61)
- J - JOLLY WORK

AREA STATEMENT

	S FT	SGM
PLOT AREA	8391	77.951
GROUND FLOOR	2831	269.00
FIRST FLOOR	404	37.53
HEAD ROOM	248	23.04
TOTAL BUILT UP AREA	3483	323.57
PLOT COVERAGE	33.74%	
F. S. I		0.415

REFERENCE

- PROPUSAL
- ROAD
- BOUNDARY

OWNER

[Signature]
 S. SUNDARAM, L.C.E.
 LICENSED SURVEYOR CLASS-II, NO 27/2001-2002
 CORPORATION OF CHENNAI AND CMDA
 AND CONSULTING ENGINEER
 21, VANIYAR STREET, CHENNAI-5

LICENSED SURVEYOR