




OFFICE COPY OFFICE COPY

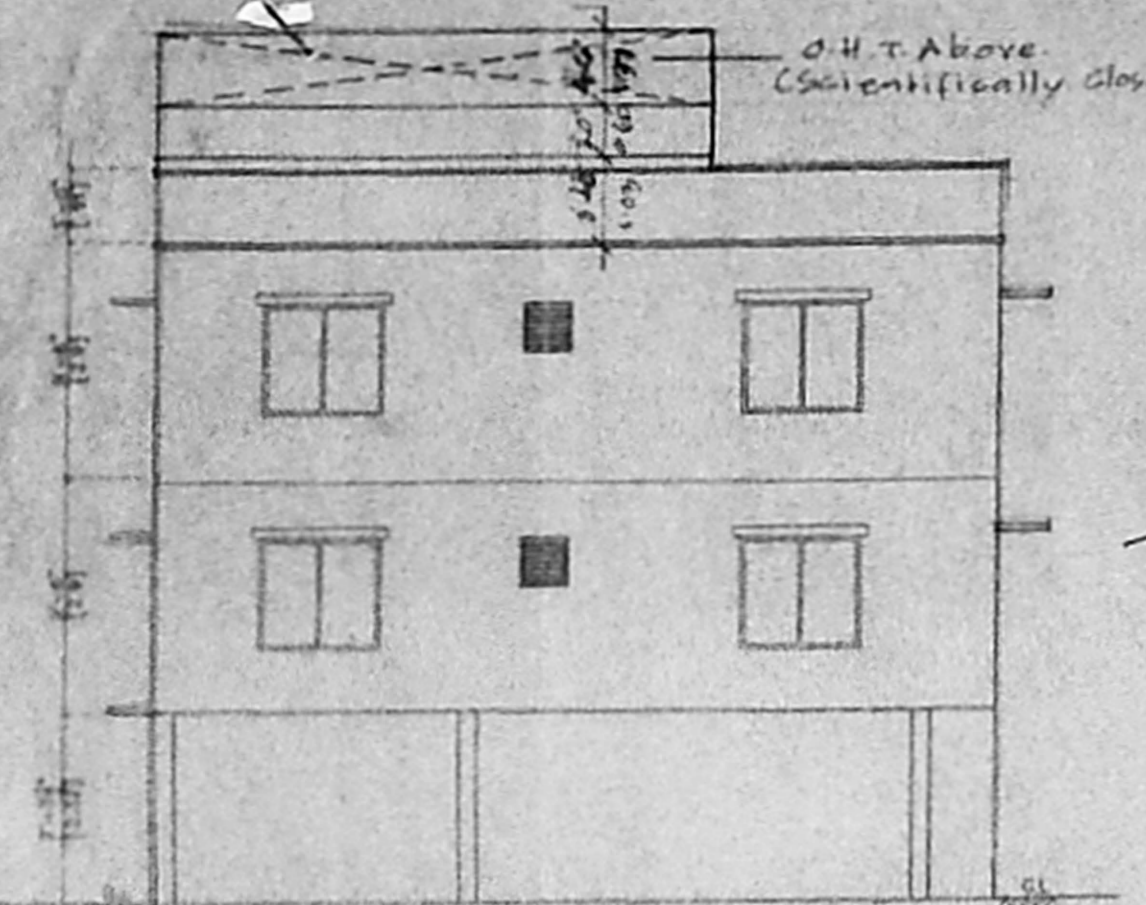


ELEVATION

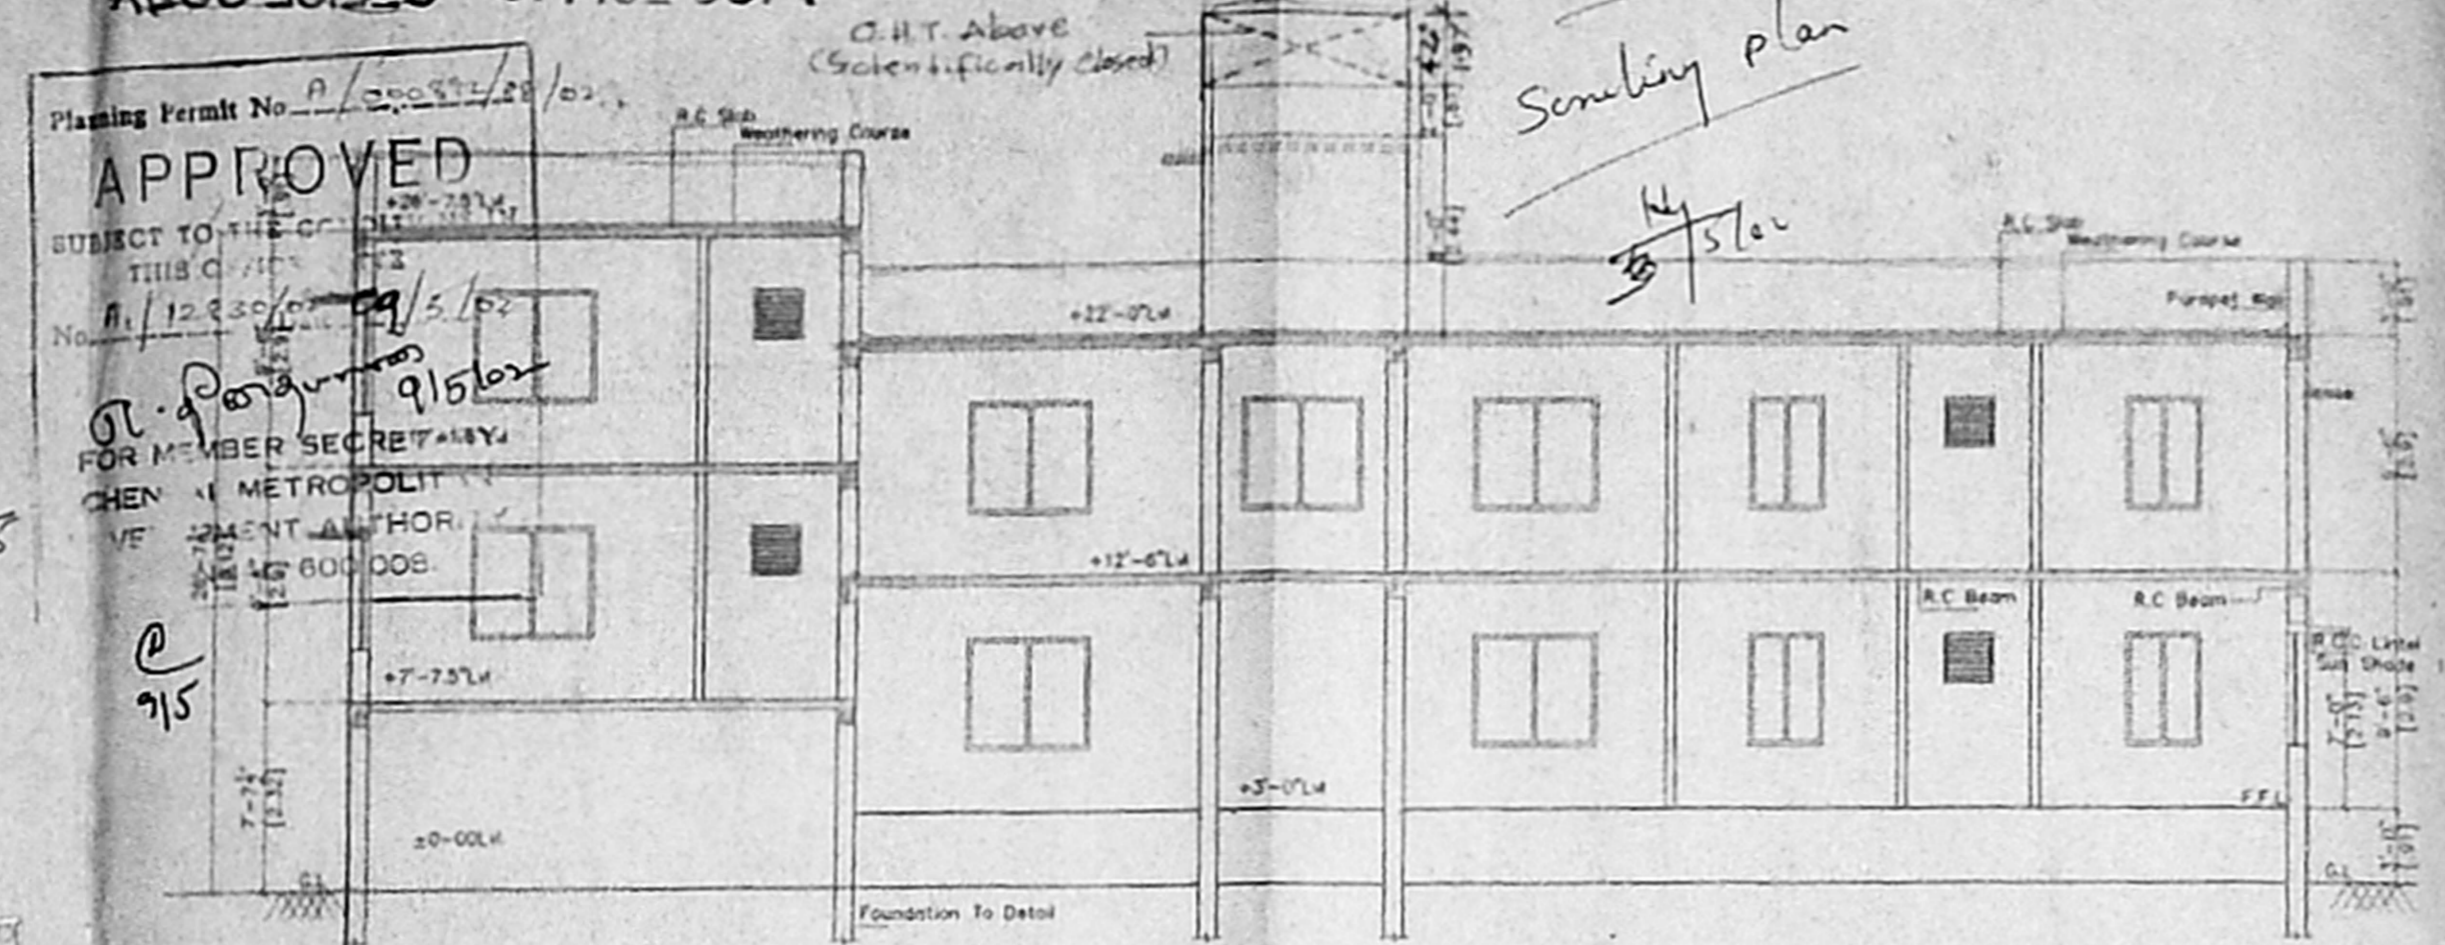


SECTION A-A

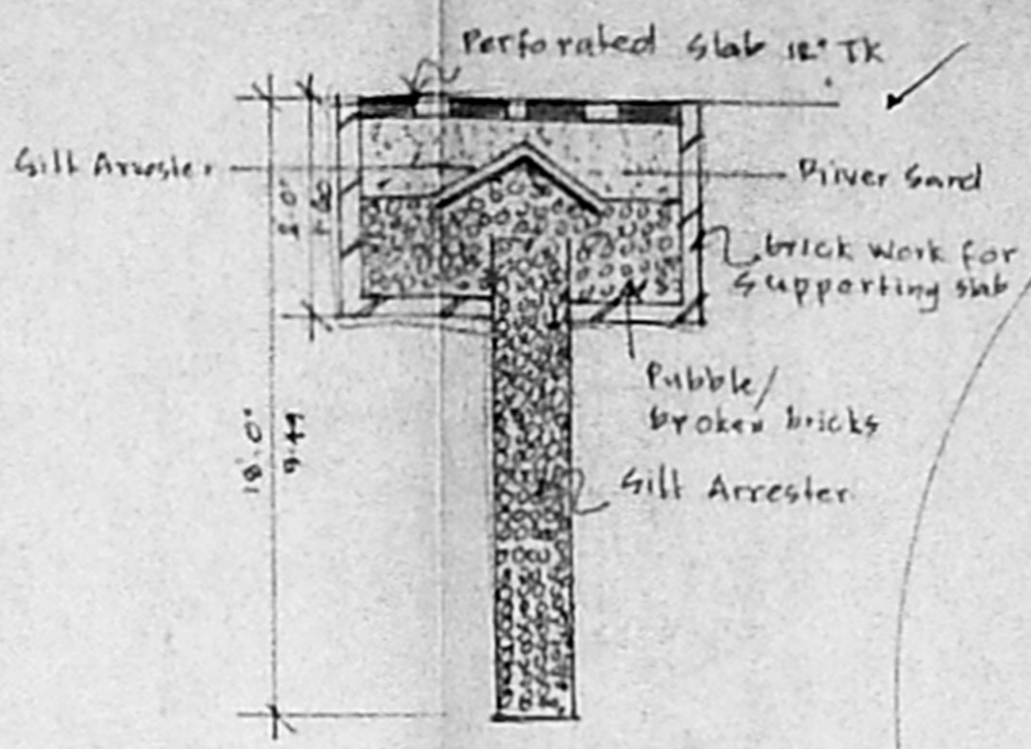


DETAIL OF PERCUSSION PIT

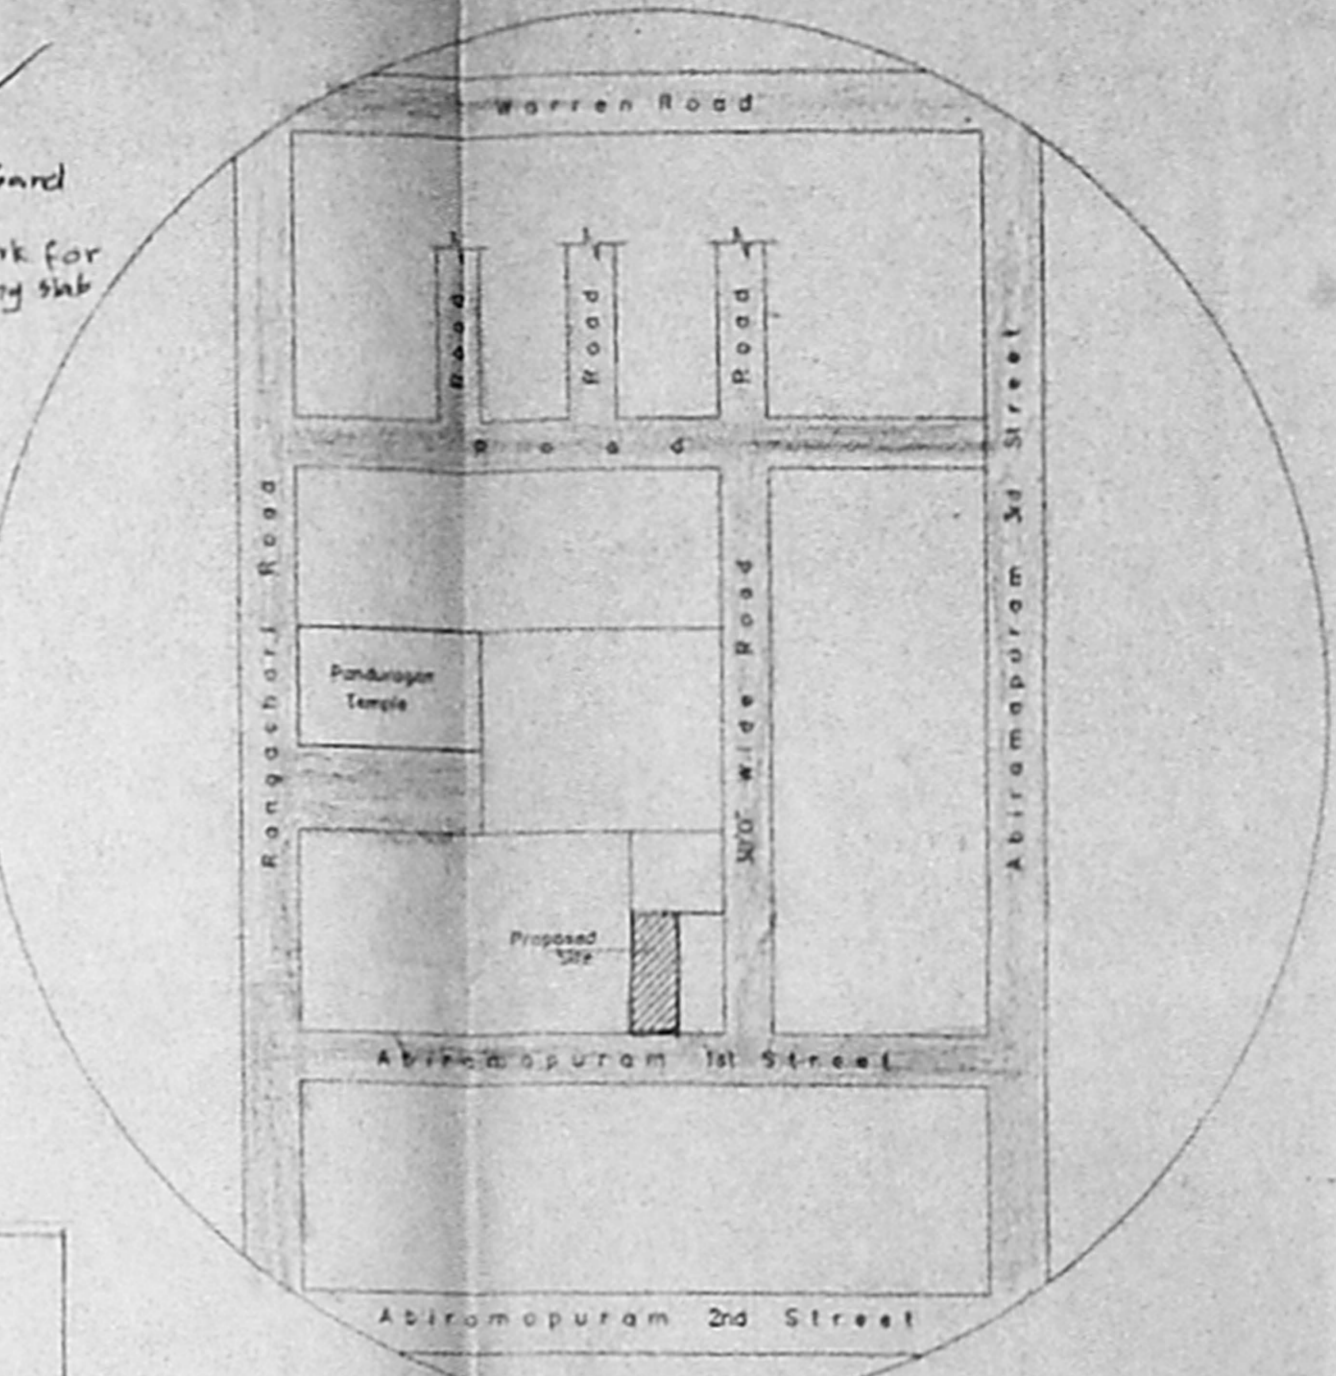


KEY PLAN N (N.T. Scale)

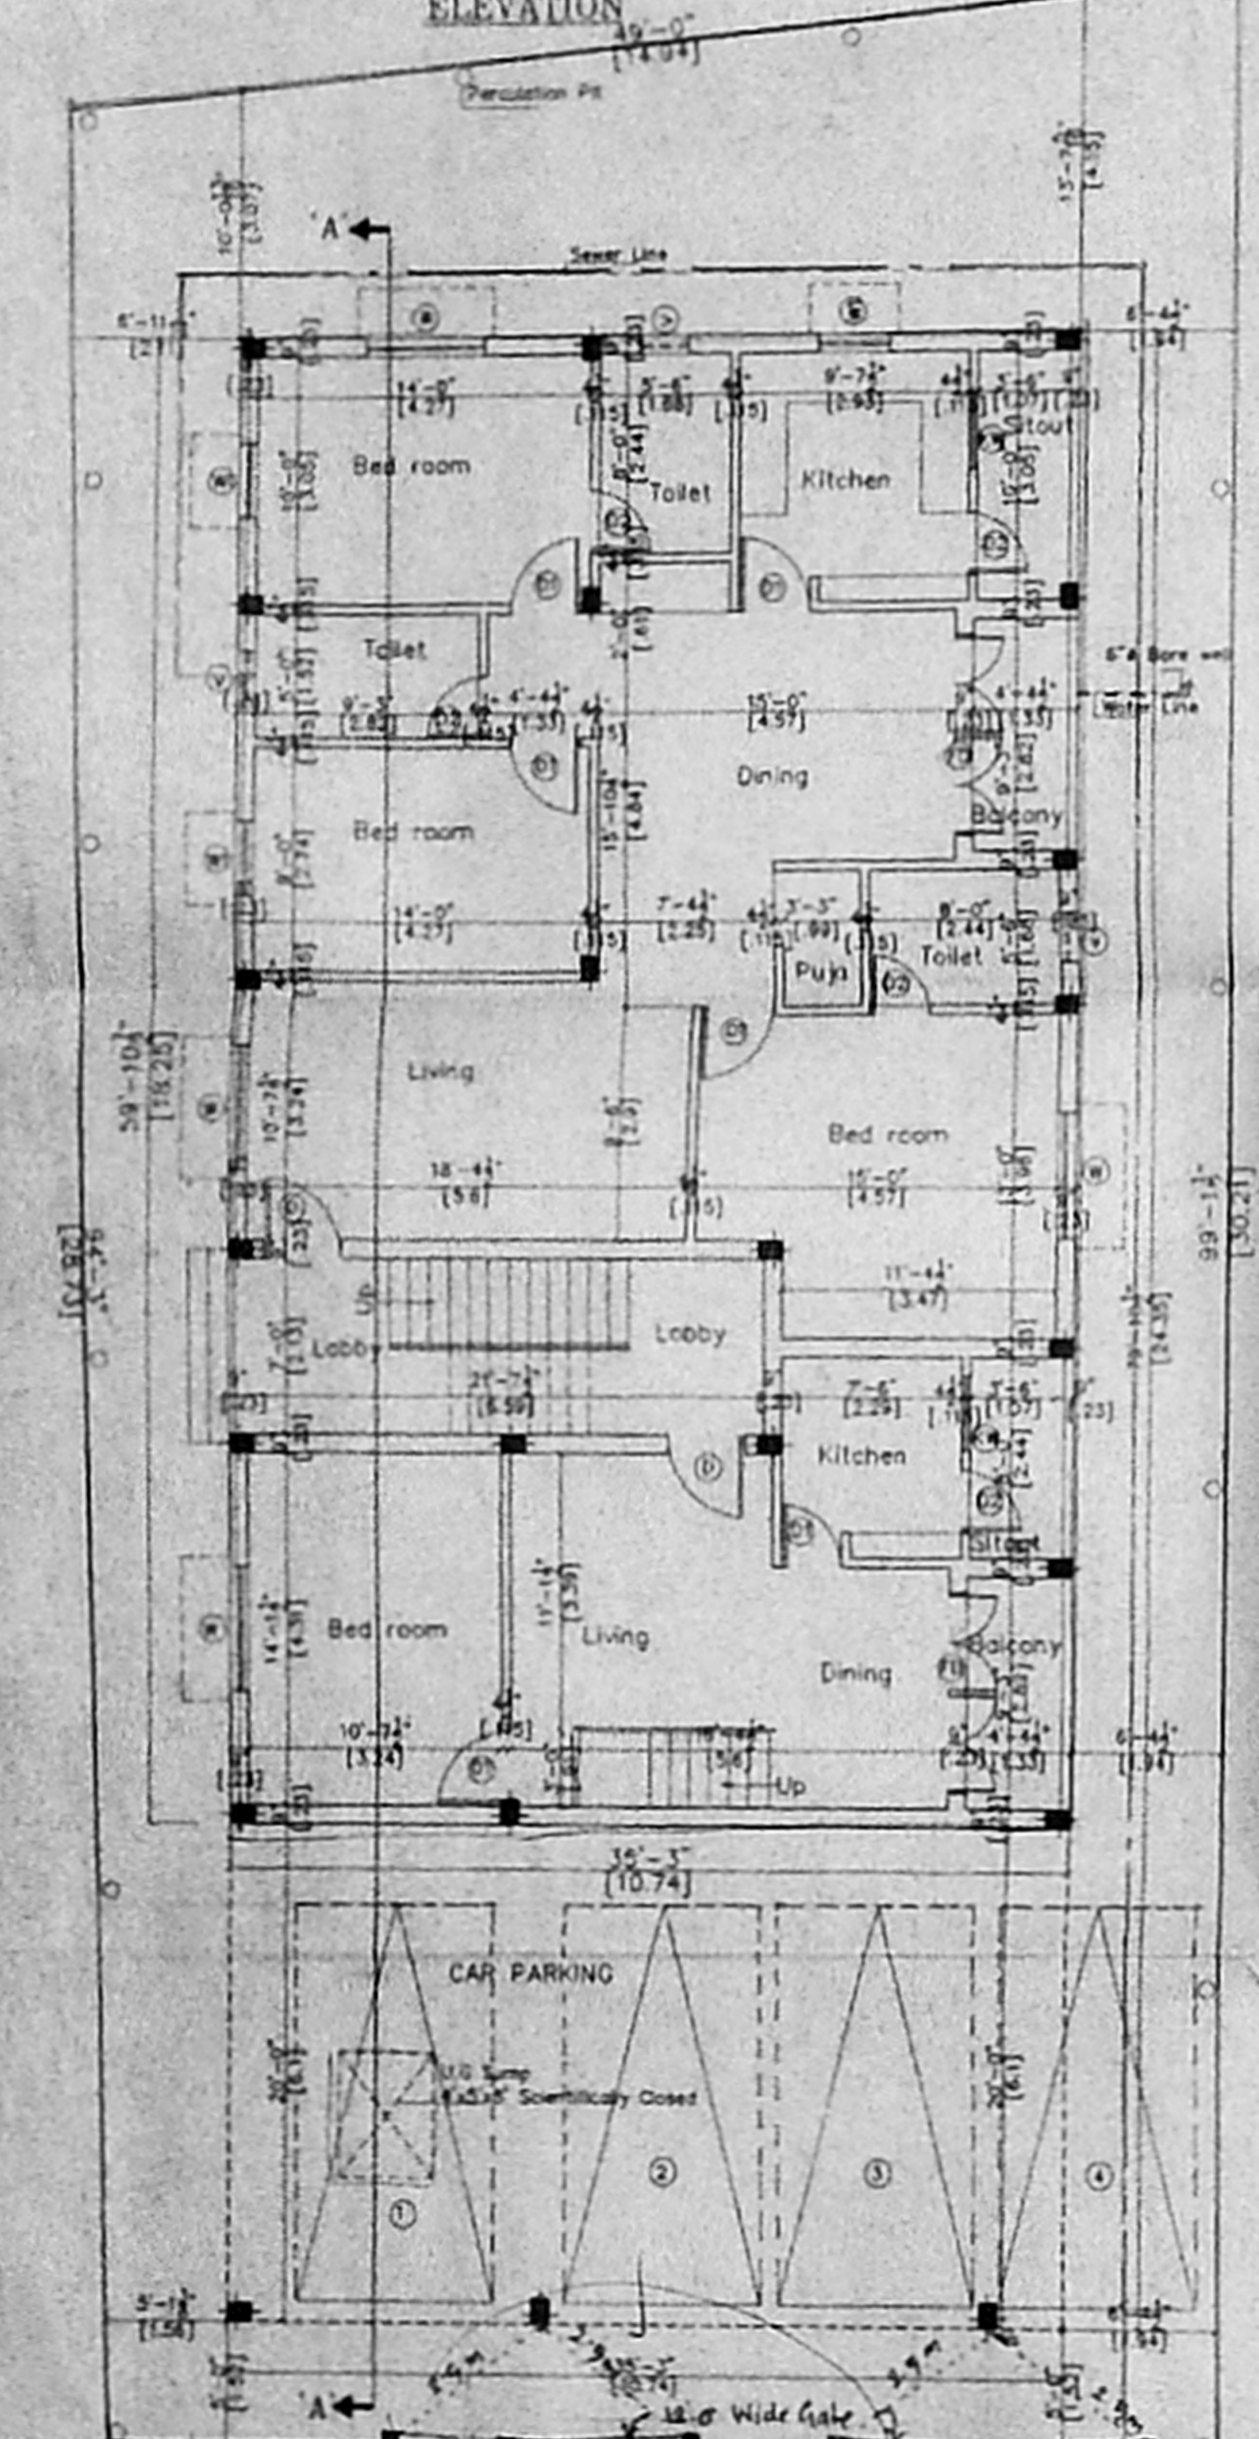


SITE CUM GROUND FLOOR PLAN (Block - B)

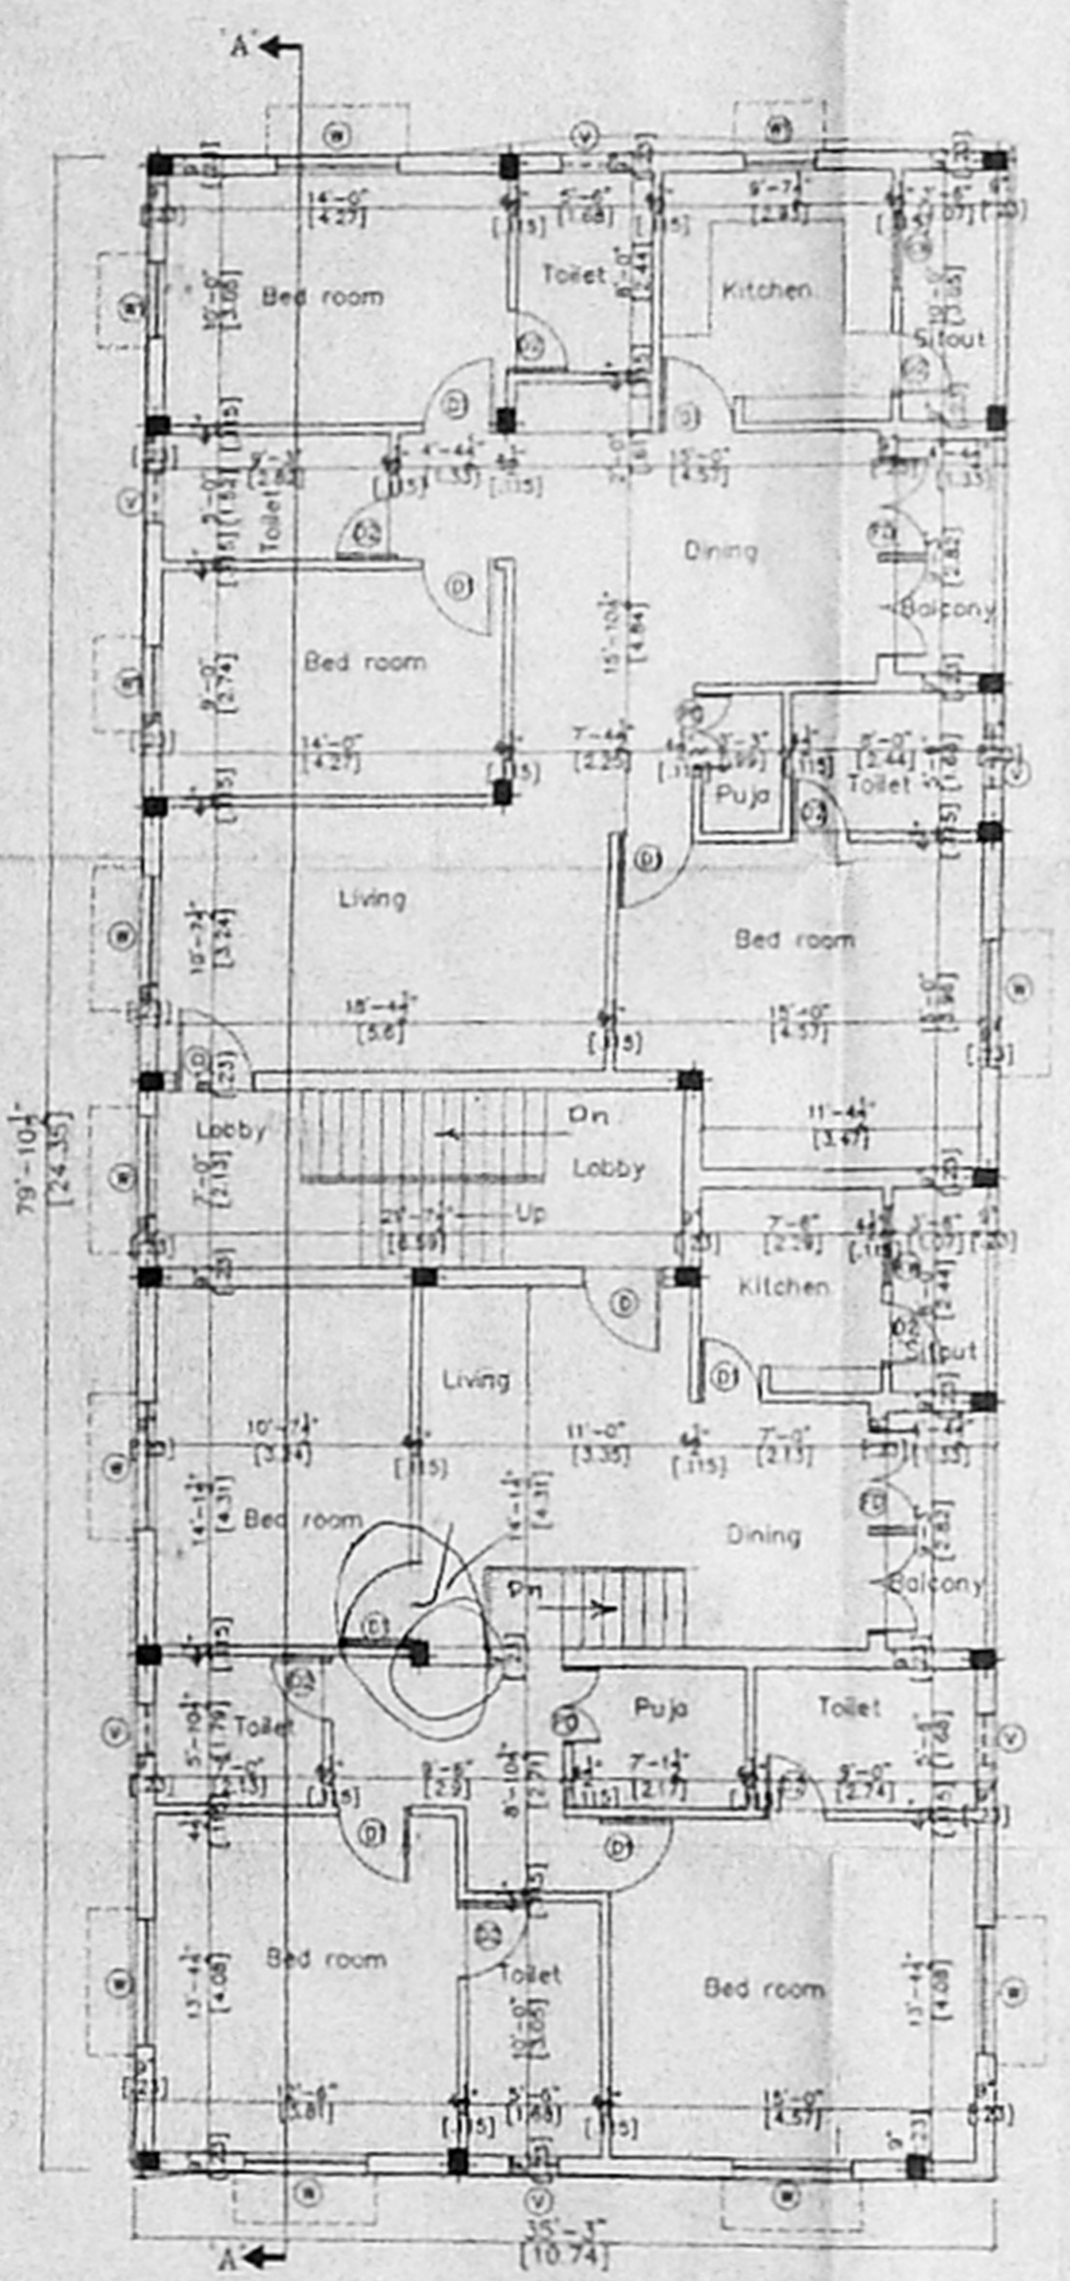


FIRST FLOOR PLAN (Block - B)

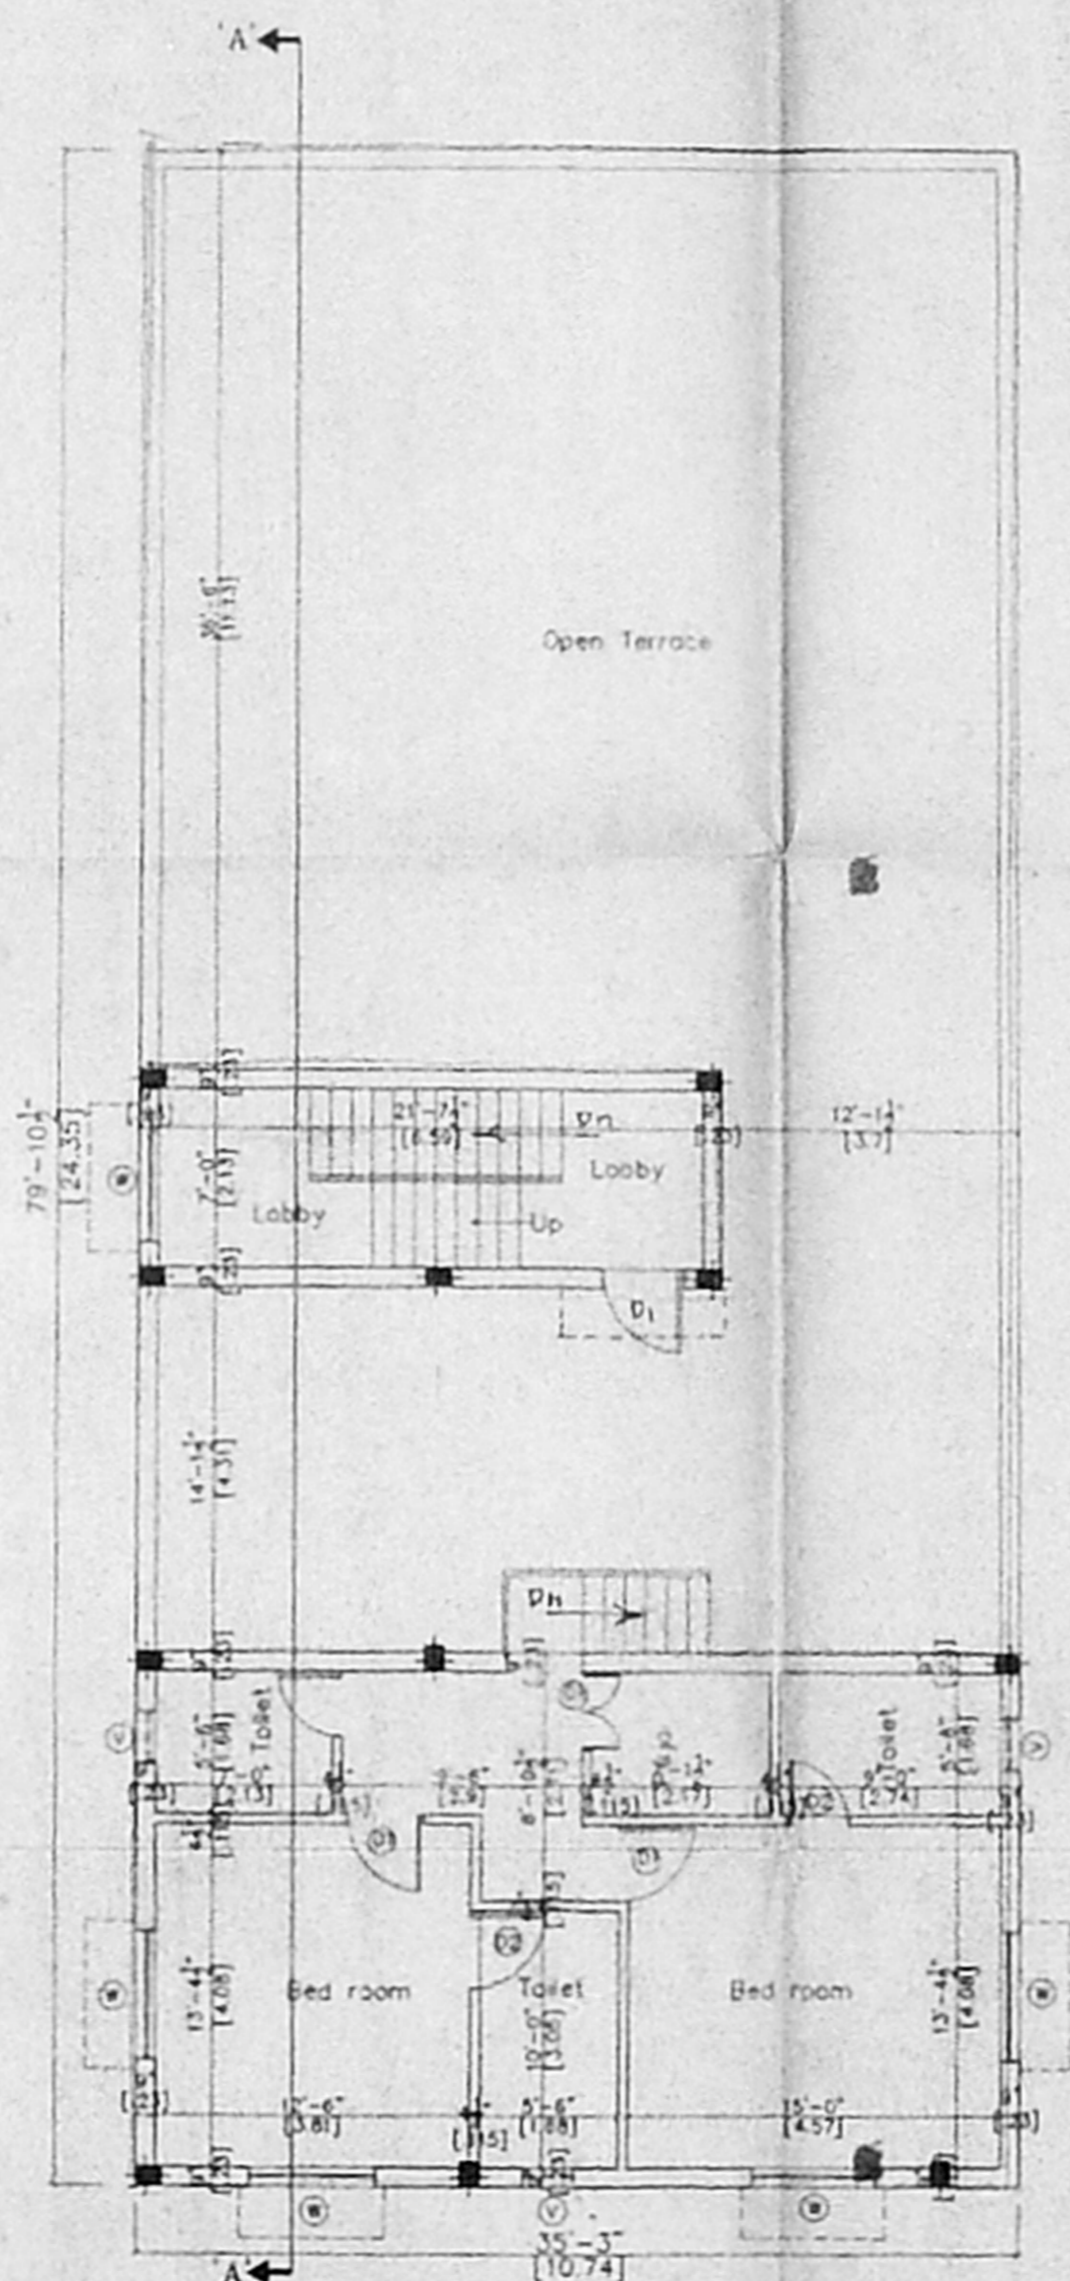


SECOND FLOOR PLAN (Block - B)

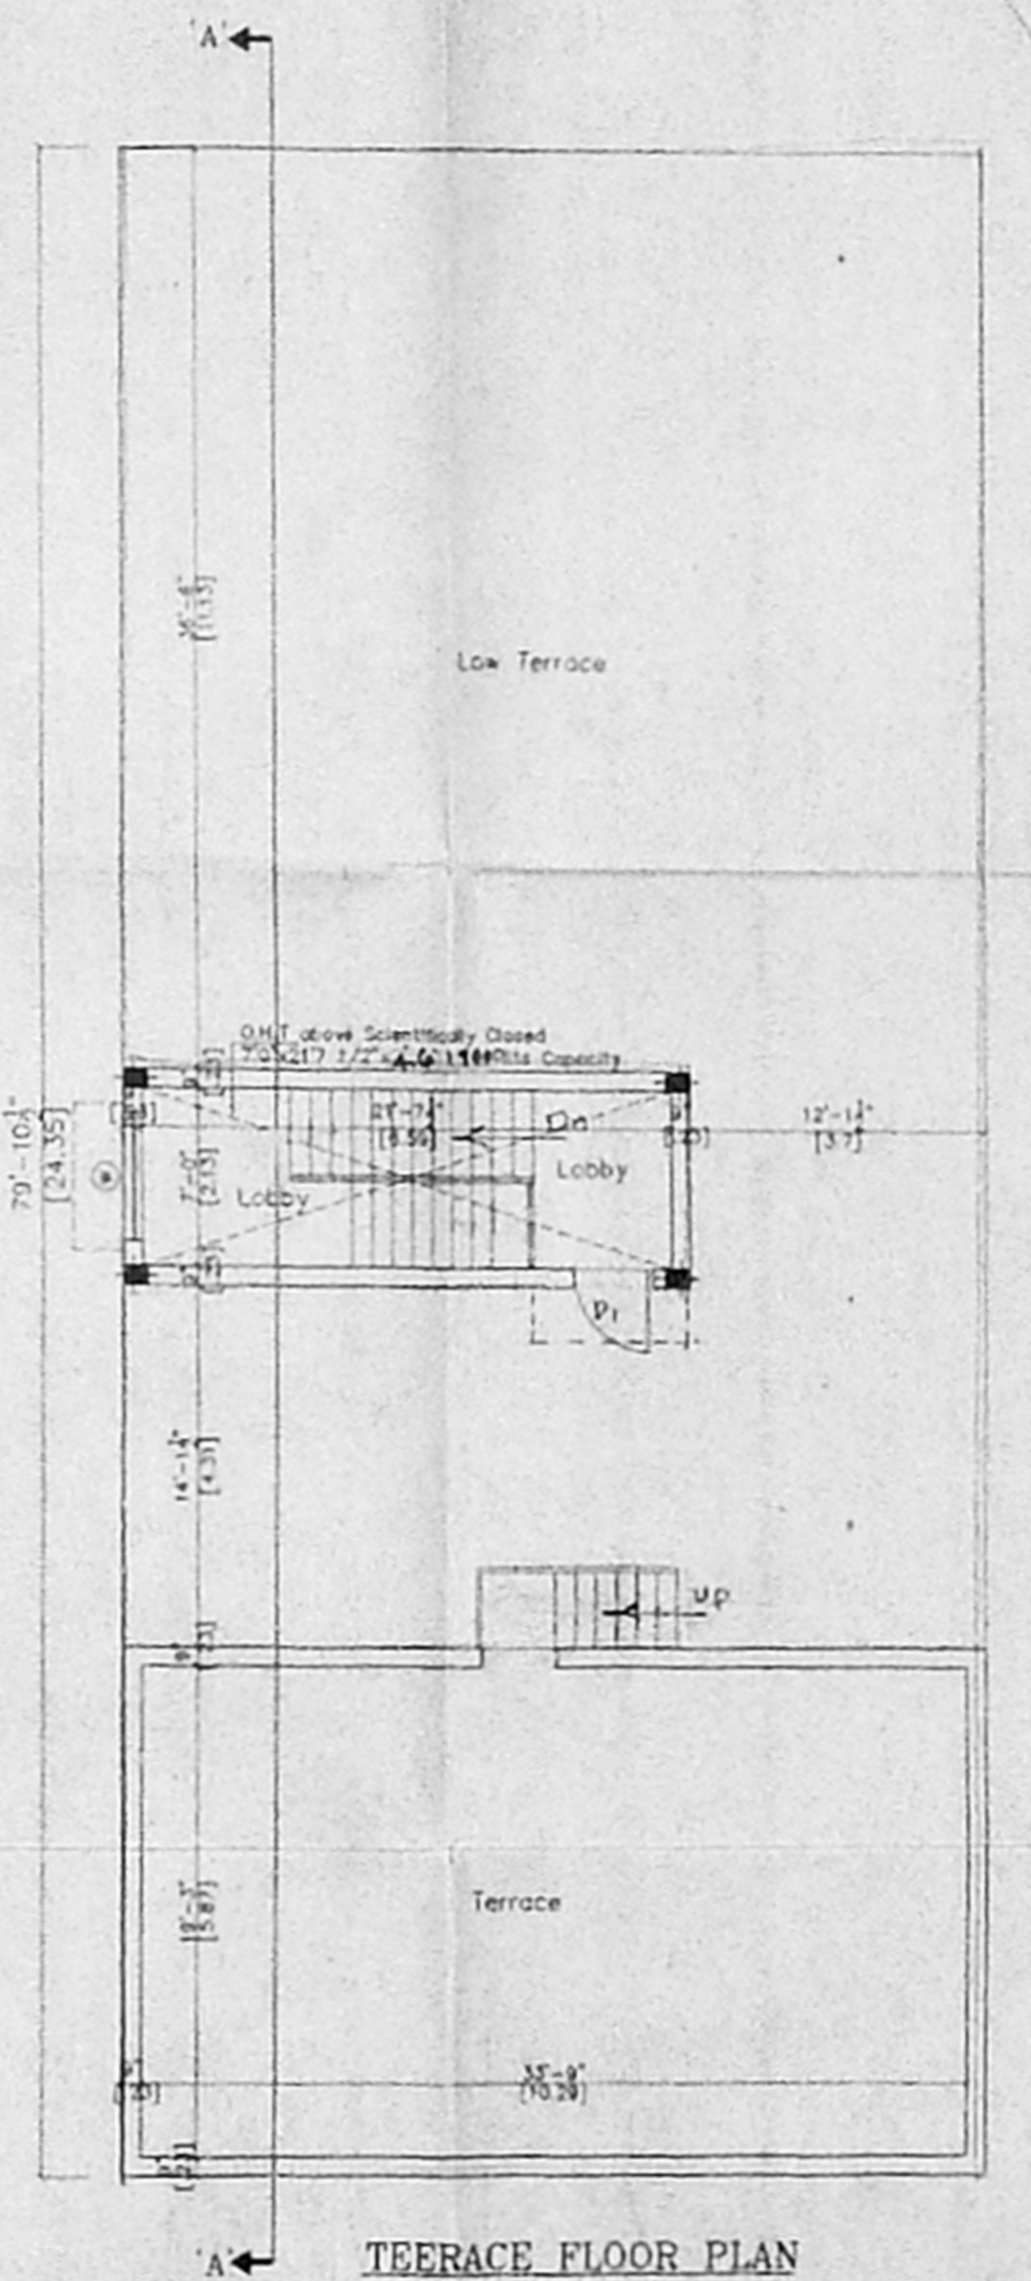


TEERACE FLOOR PLAN

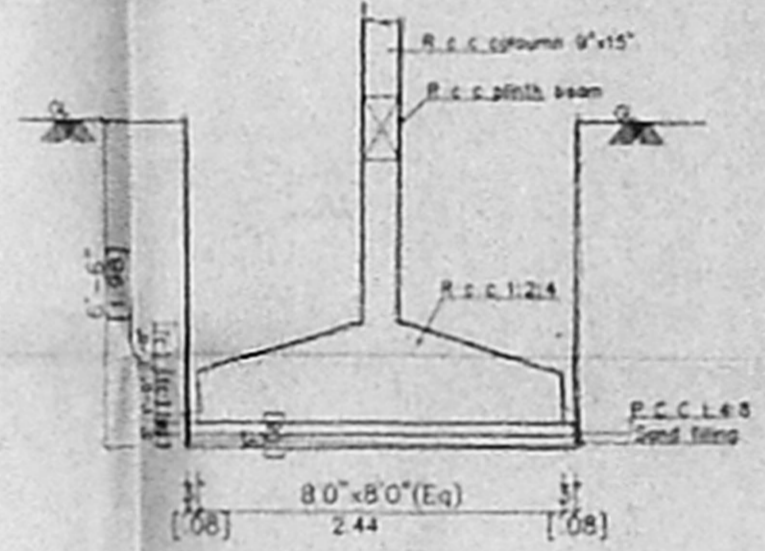

TYPICAL DETAIL OF COLUMN FOUNDATION

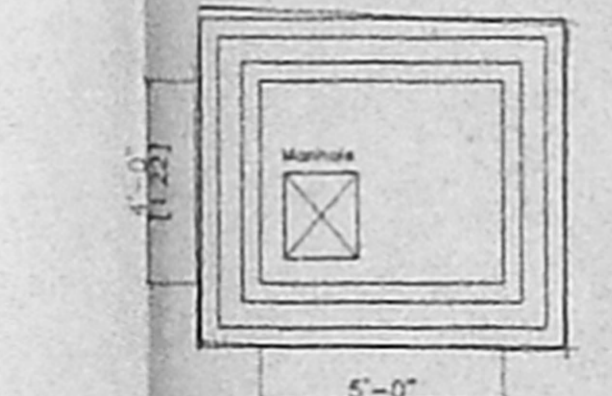

PLAN OF SUMP

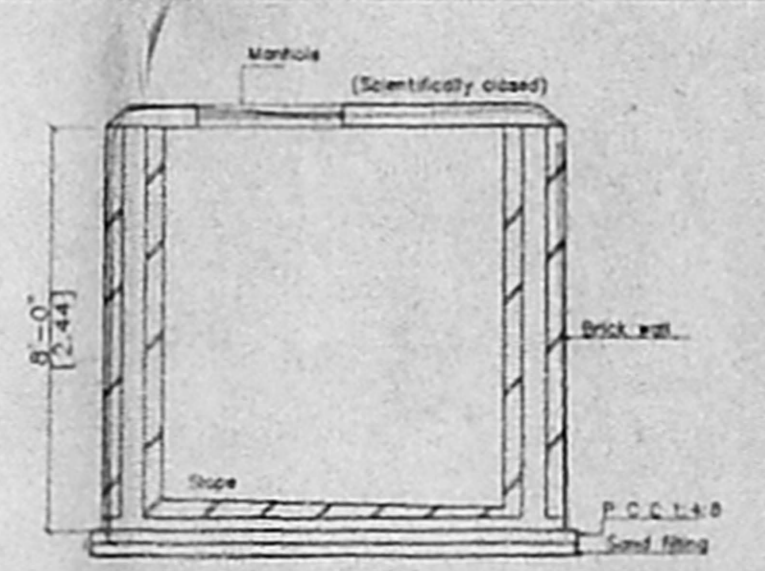

SECTION

No	Width	Height	Description
D	3'3"	7'0"	T.w panel door
D1	3'0"	7'0"	T.w panel door
D2	2'6"	7'0"	Flush door
PD	3'0"	3'0"	Glazed window
FD	8'0"	7'0"	-Do-
W	5'0"	4'6"	-Do-
W1	4'0"	4'6"	-Do-
KW	3'0"	3'0"	T.w glazed ventilator
V	2'0"	3'0"	-Do-

- SPECIFICATION**
1. P.C.C. in 1:4:8
  2. R.C.C. in 1:2:4
  3. 230 mm Brick work in cm 1:5
  4. 115 mm Brick work in cm 1:5
  5. Plastering the ceiling in cm 1:3
  6. Plastering the walls in cm 1:4
  7. Weathering course in brick jolly lime concrete with a course of flat tiles.
  8. The O.H.T. is scientifically closed.
  9. The U.G. sump is scientifically closed.
  10. All w.c.'s in ground floor riser by 0.9m from ground level.

**Area statement**

Proposed construction	Sqft	Sqm
Plot area	4218.65	427.09
Ground Floor Area	2110.55	196.08
First Floor Area	2815.59	261.57
Second Floor Area	791.44	67.95
<b>Total Builtup Area</b>	<b>5697.62</b>	<b>525.61</b>

F.S.I. Applied for - 1.225  
 Plot coverage - 61%  
**Legend**  
 Proposed construction  
 Boundary line  
 Roads  
 Sewer line  
 Water line

**OWNER**  
 P. Madhu-Sudhan Reddy.  
**JOB TITLE**  
 Plan Showing the Proposed Residential Building at Plot Nos. 2 & 3 Block B P.No: 2, Abiramapuram 1st St., Chennai Bearing A.S.No 3039/20 Block No: 72 Mylapore Dn Mylapore-Triplicane Tank, Chennai Dt SD/424/01. Dated 24/12/2001

Scale 1"=8'0" Date 20-03-2002

**Licensed Surveyor**  
 V. Srinivasan  
 V. SRINIVASAN, A.I.A.,  
 Registered Architect - CA/96/19755  
 Licensed Surveyor - Corporation of Chennai  
 R.A. No. 344  
 A, South Road, West C.I.T. Nagar,  
 Chennai - 600 036. Phone: 433 82 62