



FRONT ELEVATION


OFFICE COPY
 Planning Permit No. AP00901/97/102
APPROVED
 SUBJECT TO THE CONDITIONS IN THIS OFFICE LETTER.
 No. A1/13/12 Date 23/12/2011
 MEMBER SECRETARY
 CHENNAI METROPOLITAN DEVELOPMENT AUTHORITY
 CHENNAI - 600 008

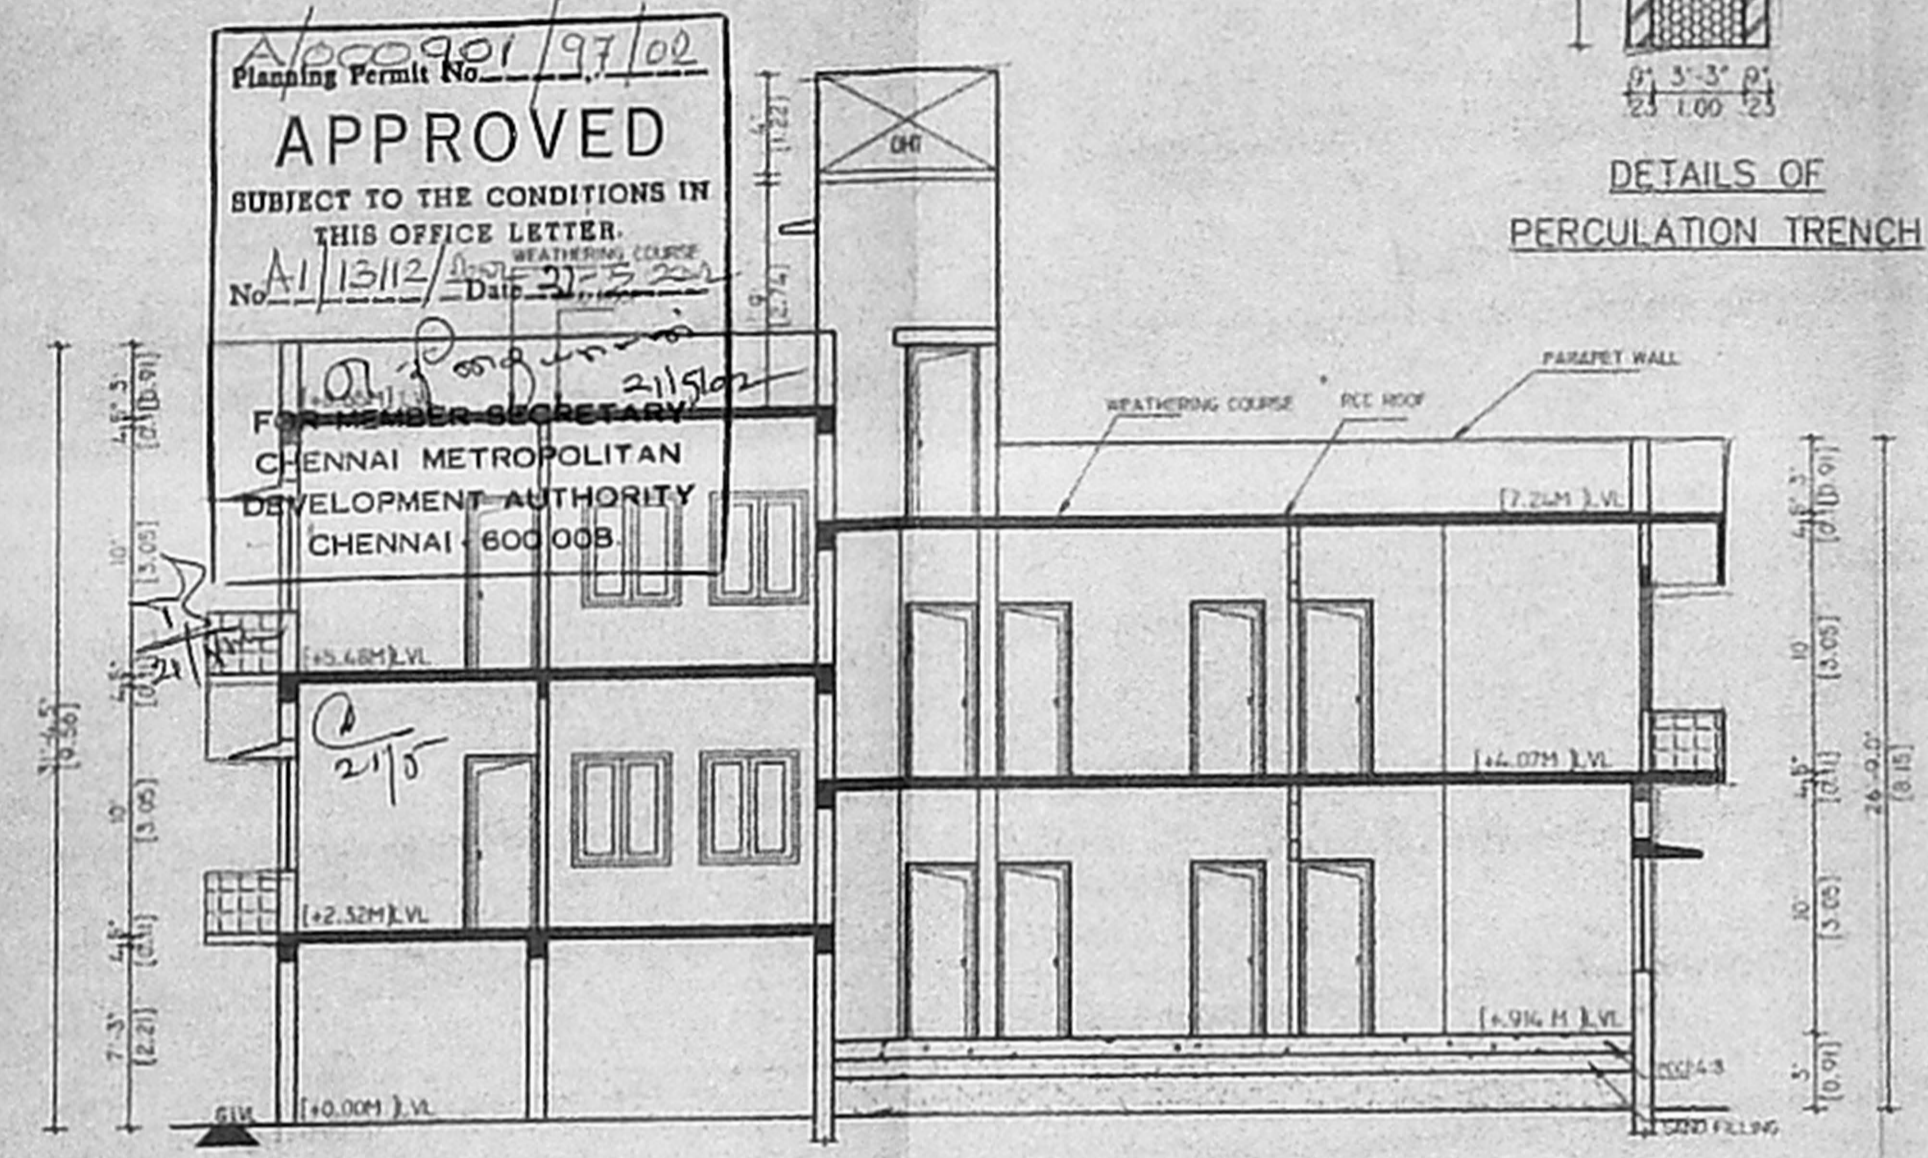


SECTION -AA

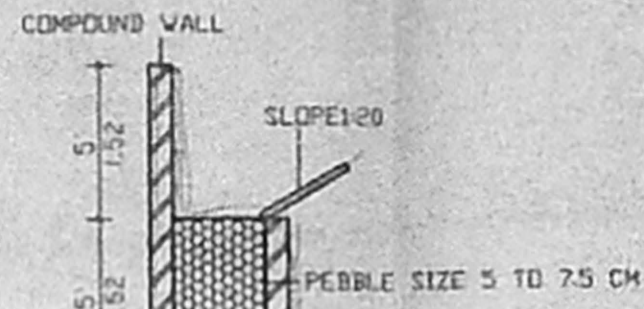


DETAILS OF PERCOLATION TRENCH

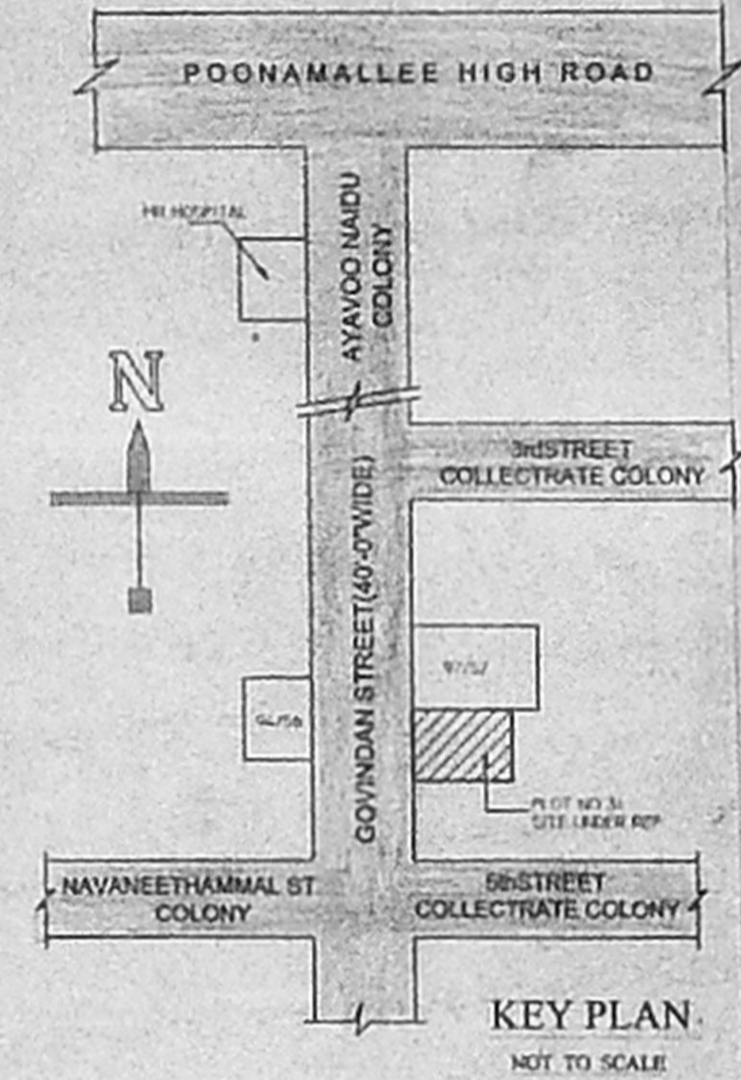


KEY PLAN
NOT TO SCALE

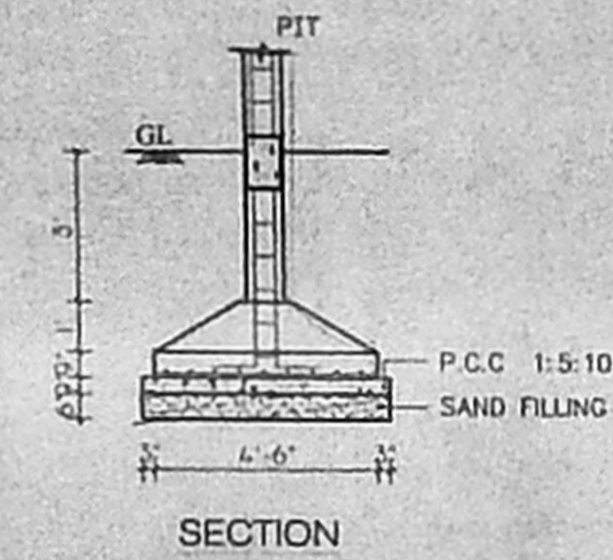


FOUNDATION DETAIL
SCALE: 1"=4'-0" (1:48)

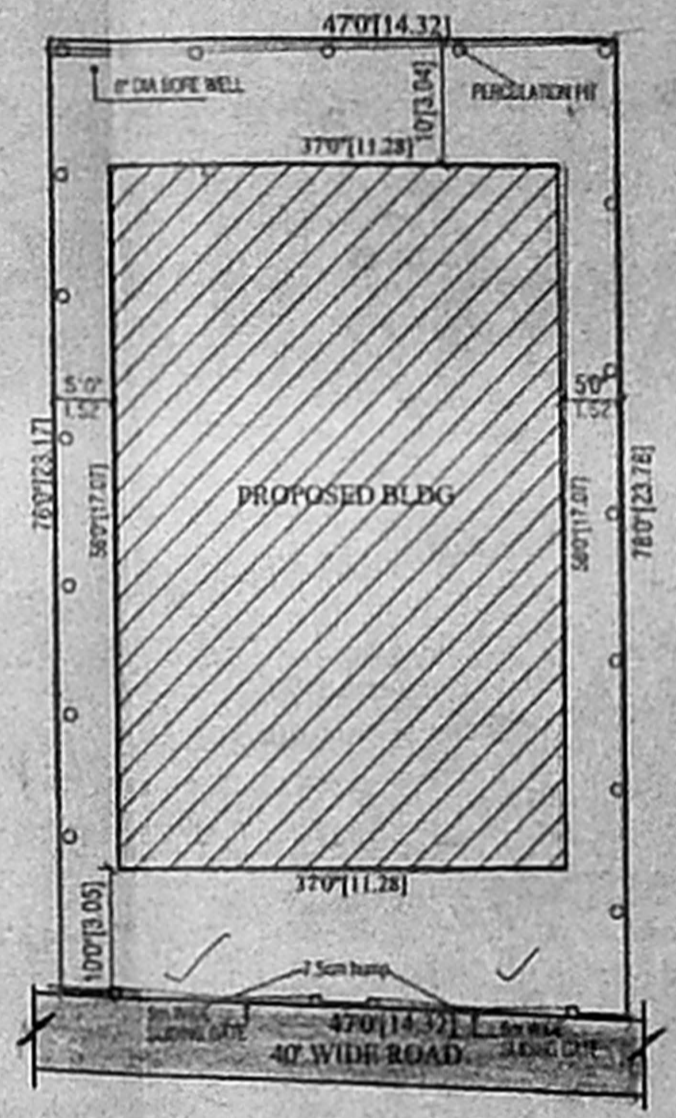


SITE PLAN
SCALE: 1"=16' (1:200)

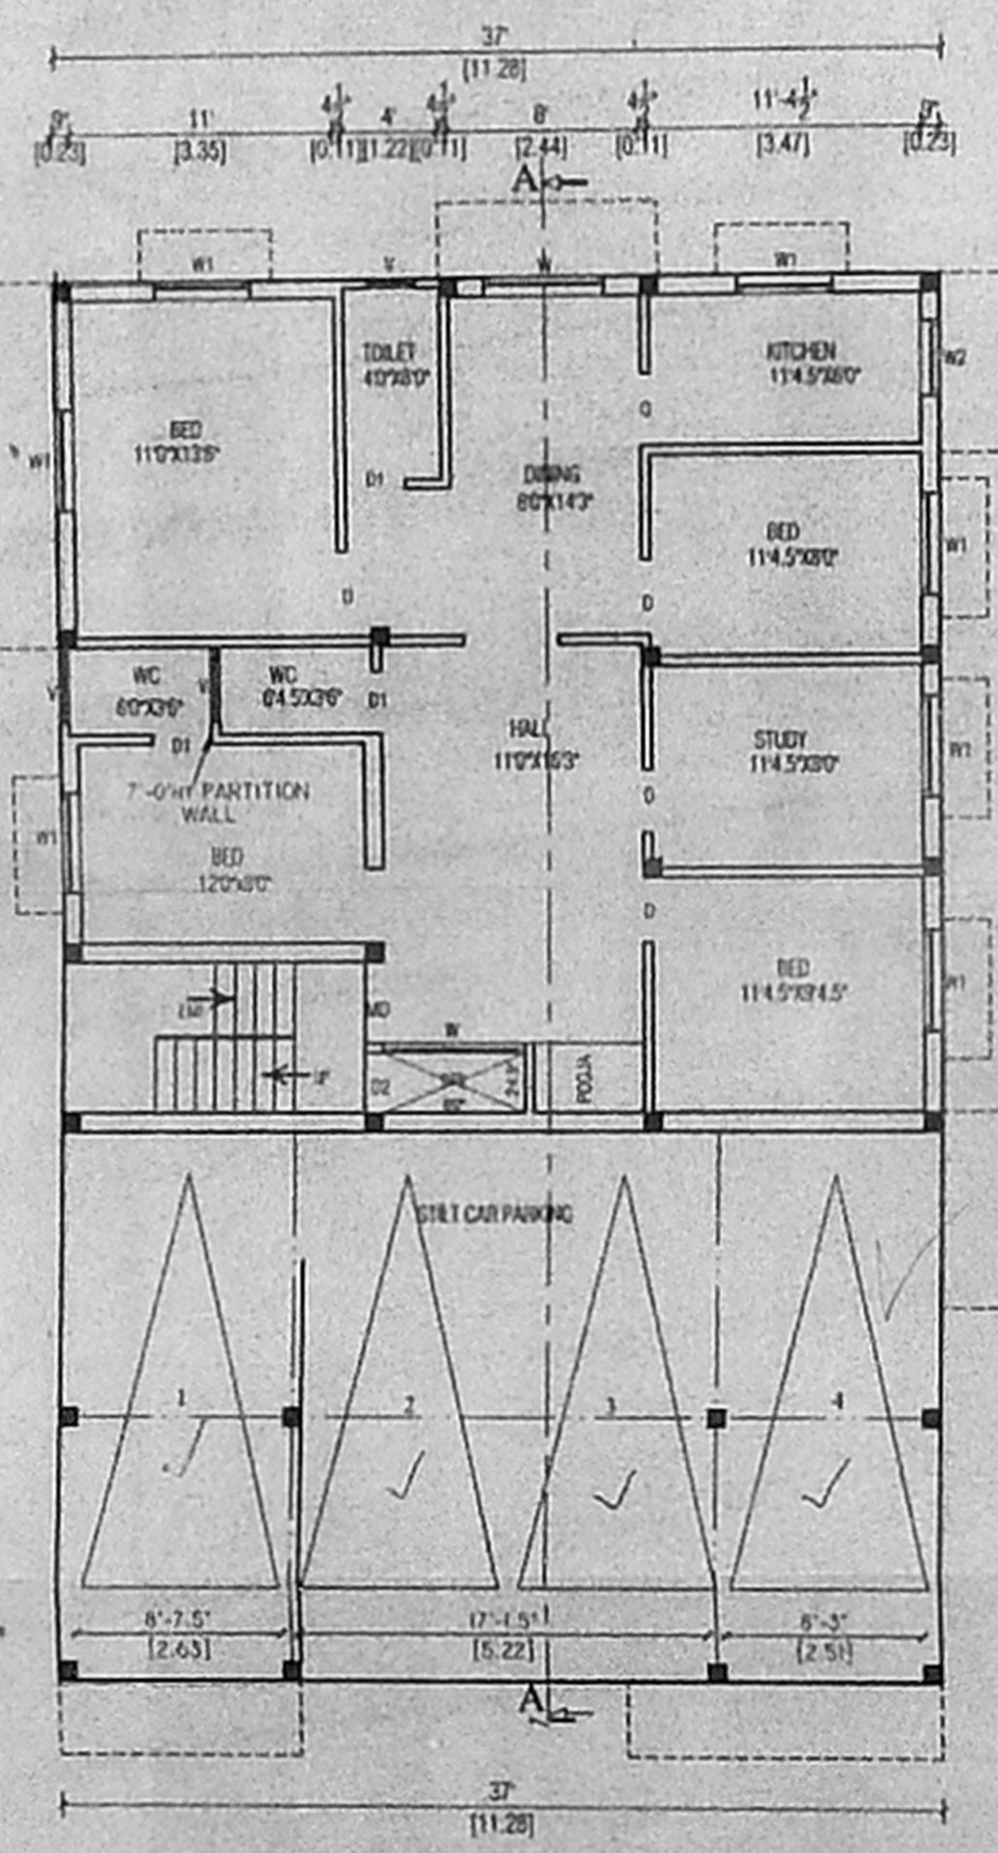


STILT GROUND FLOOR PLAN

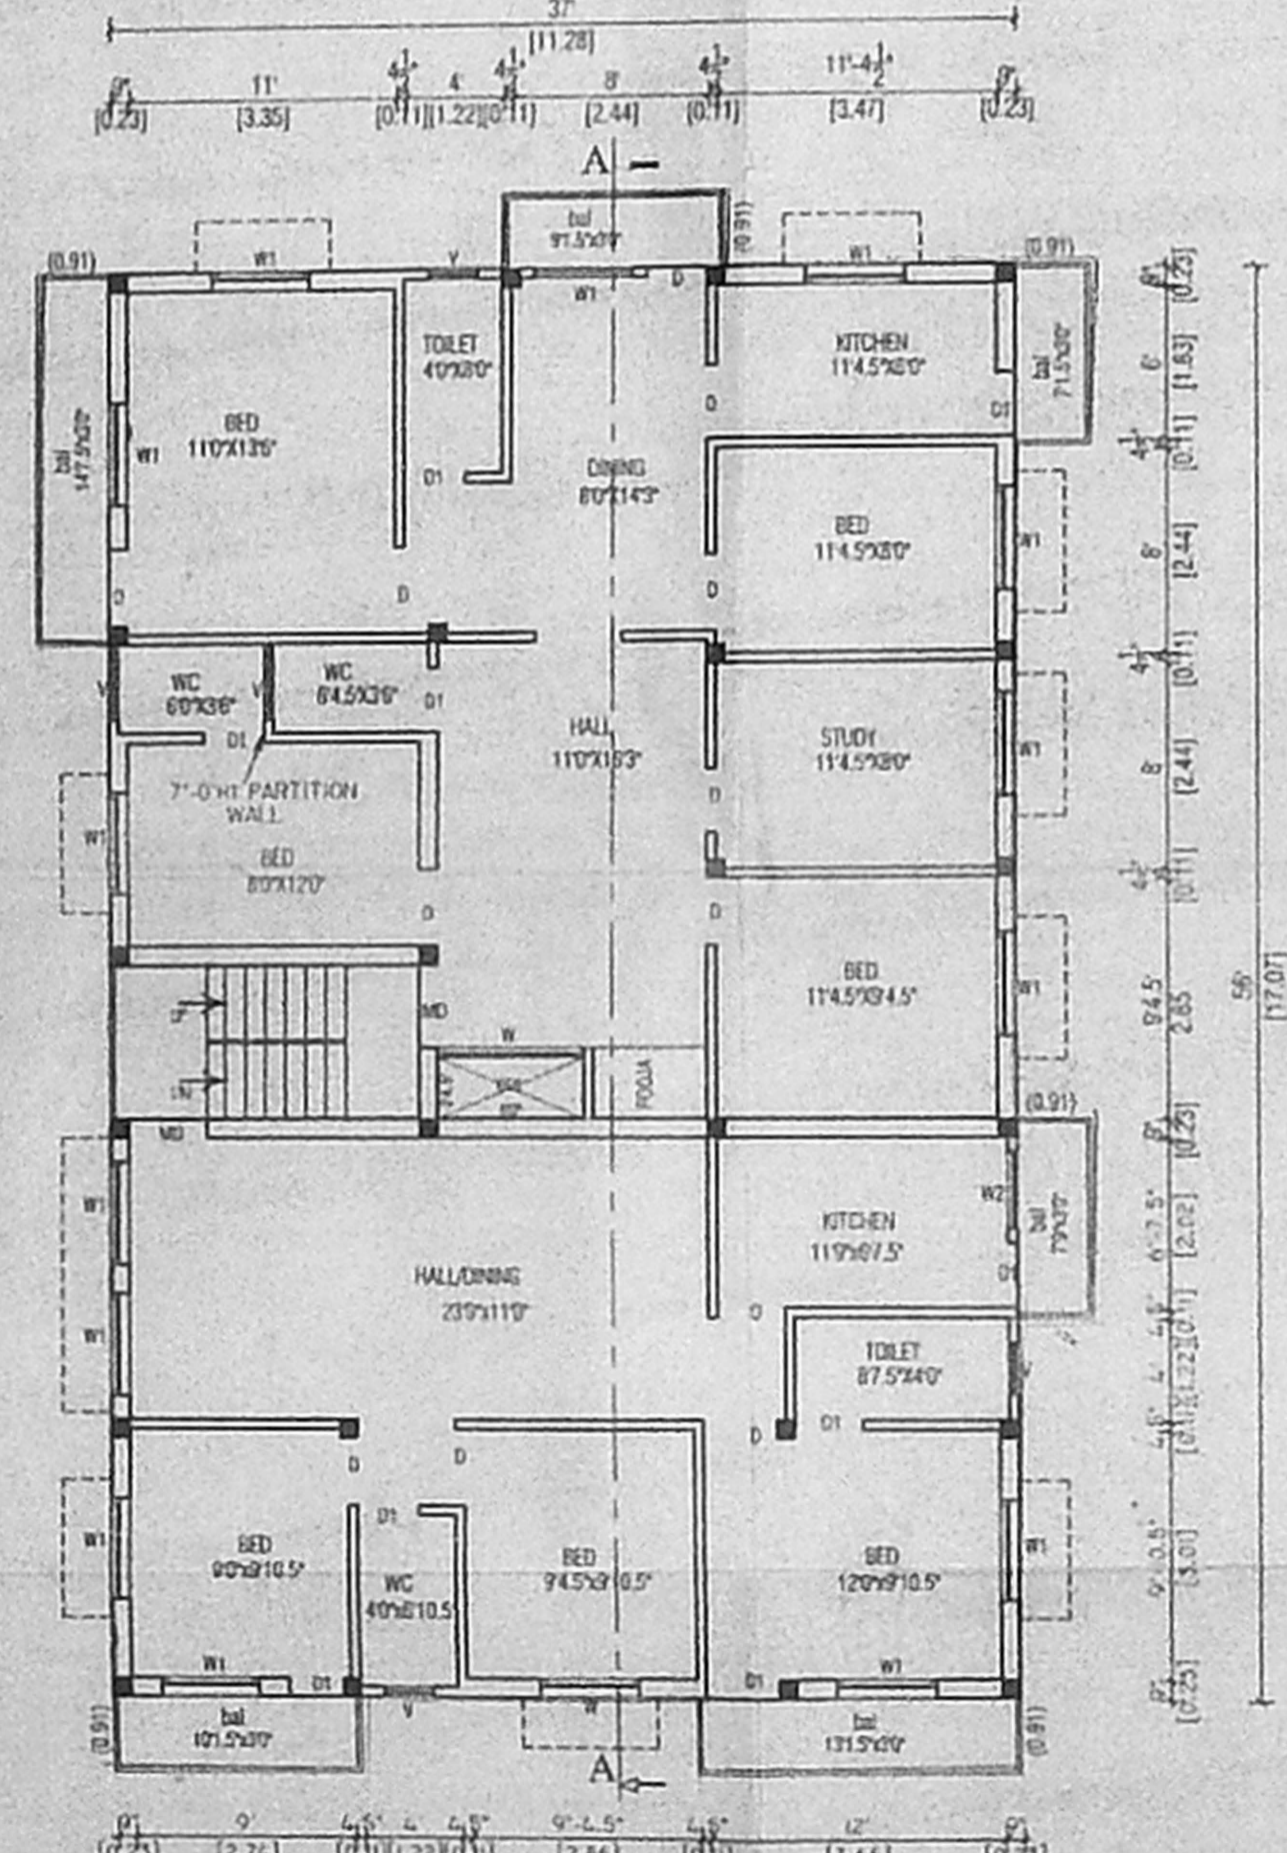

FIRST FLOOR PLAN

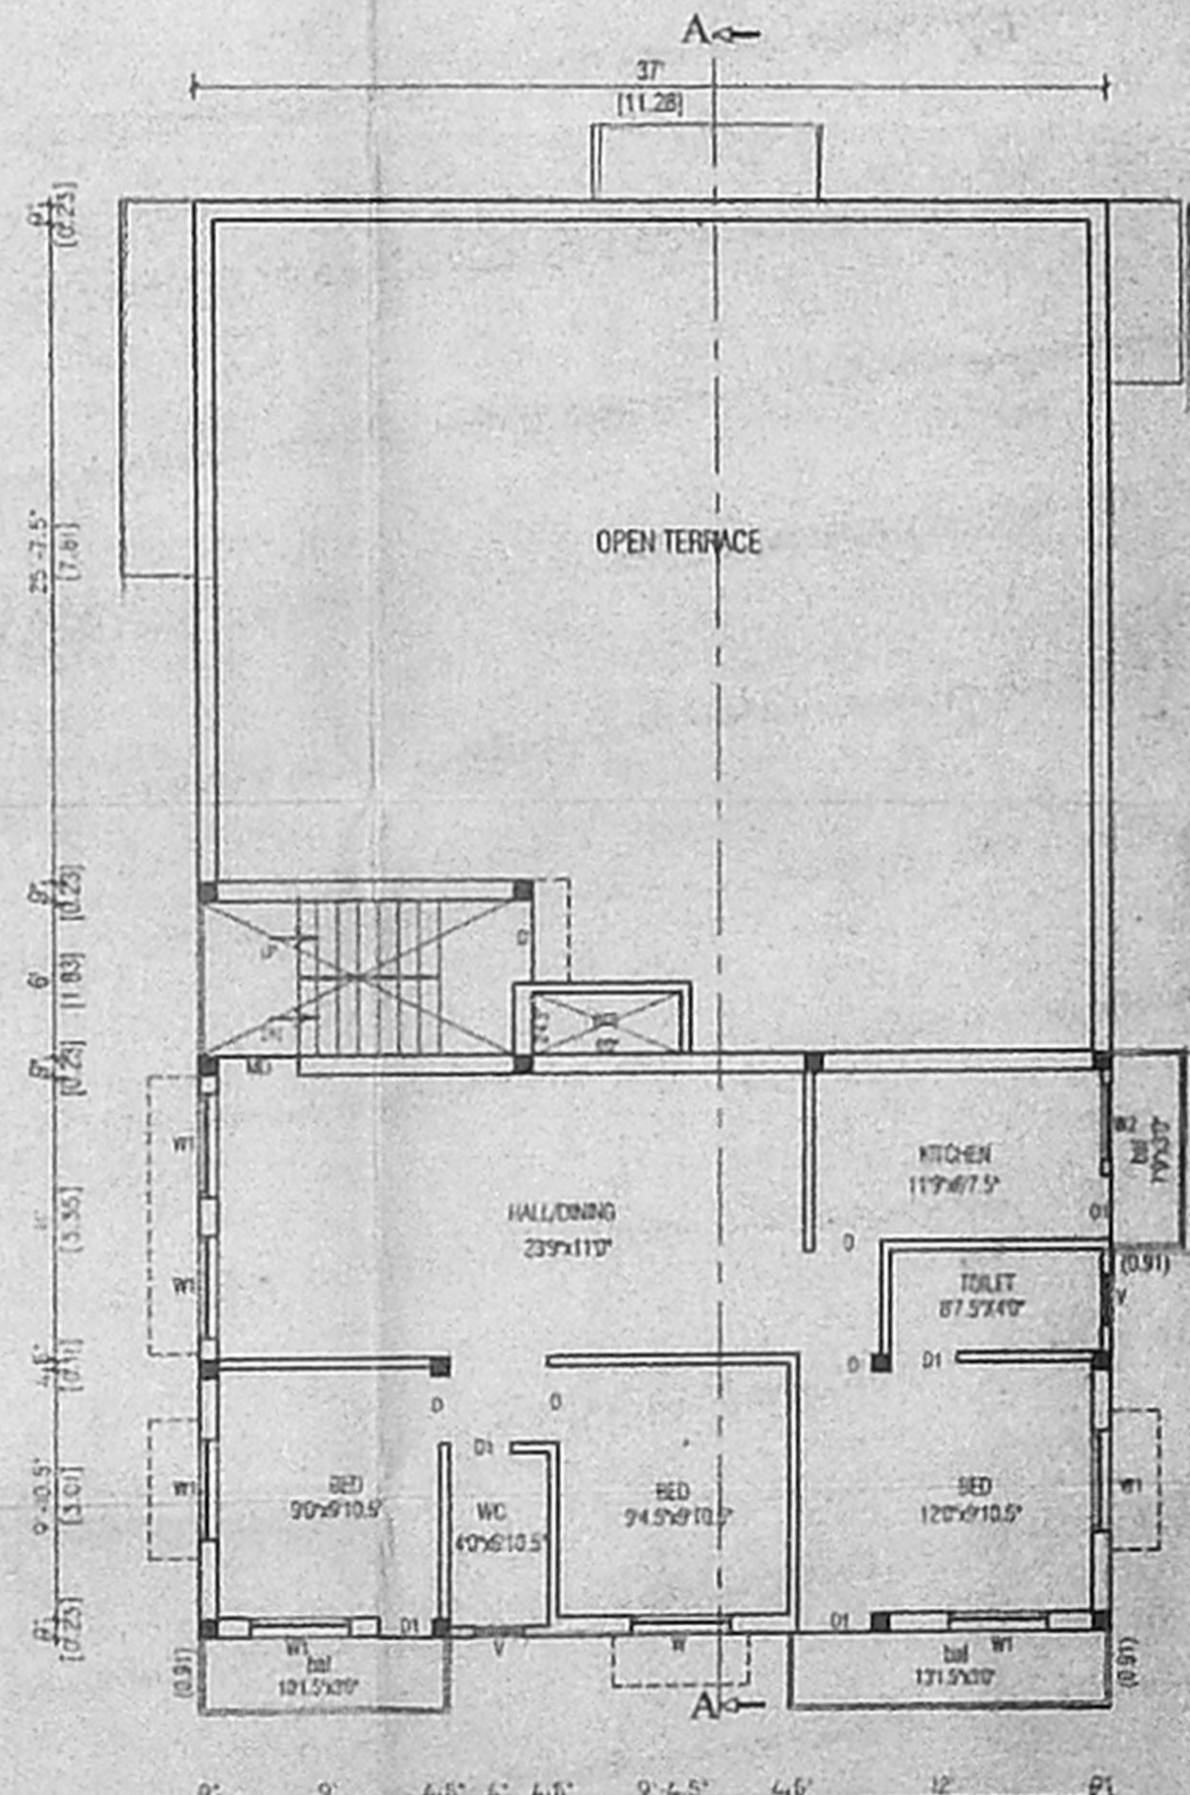

SECOND FLOOR ABOVE STILT

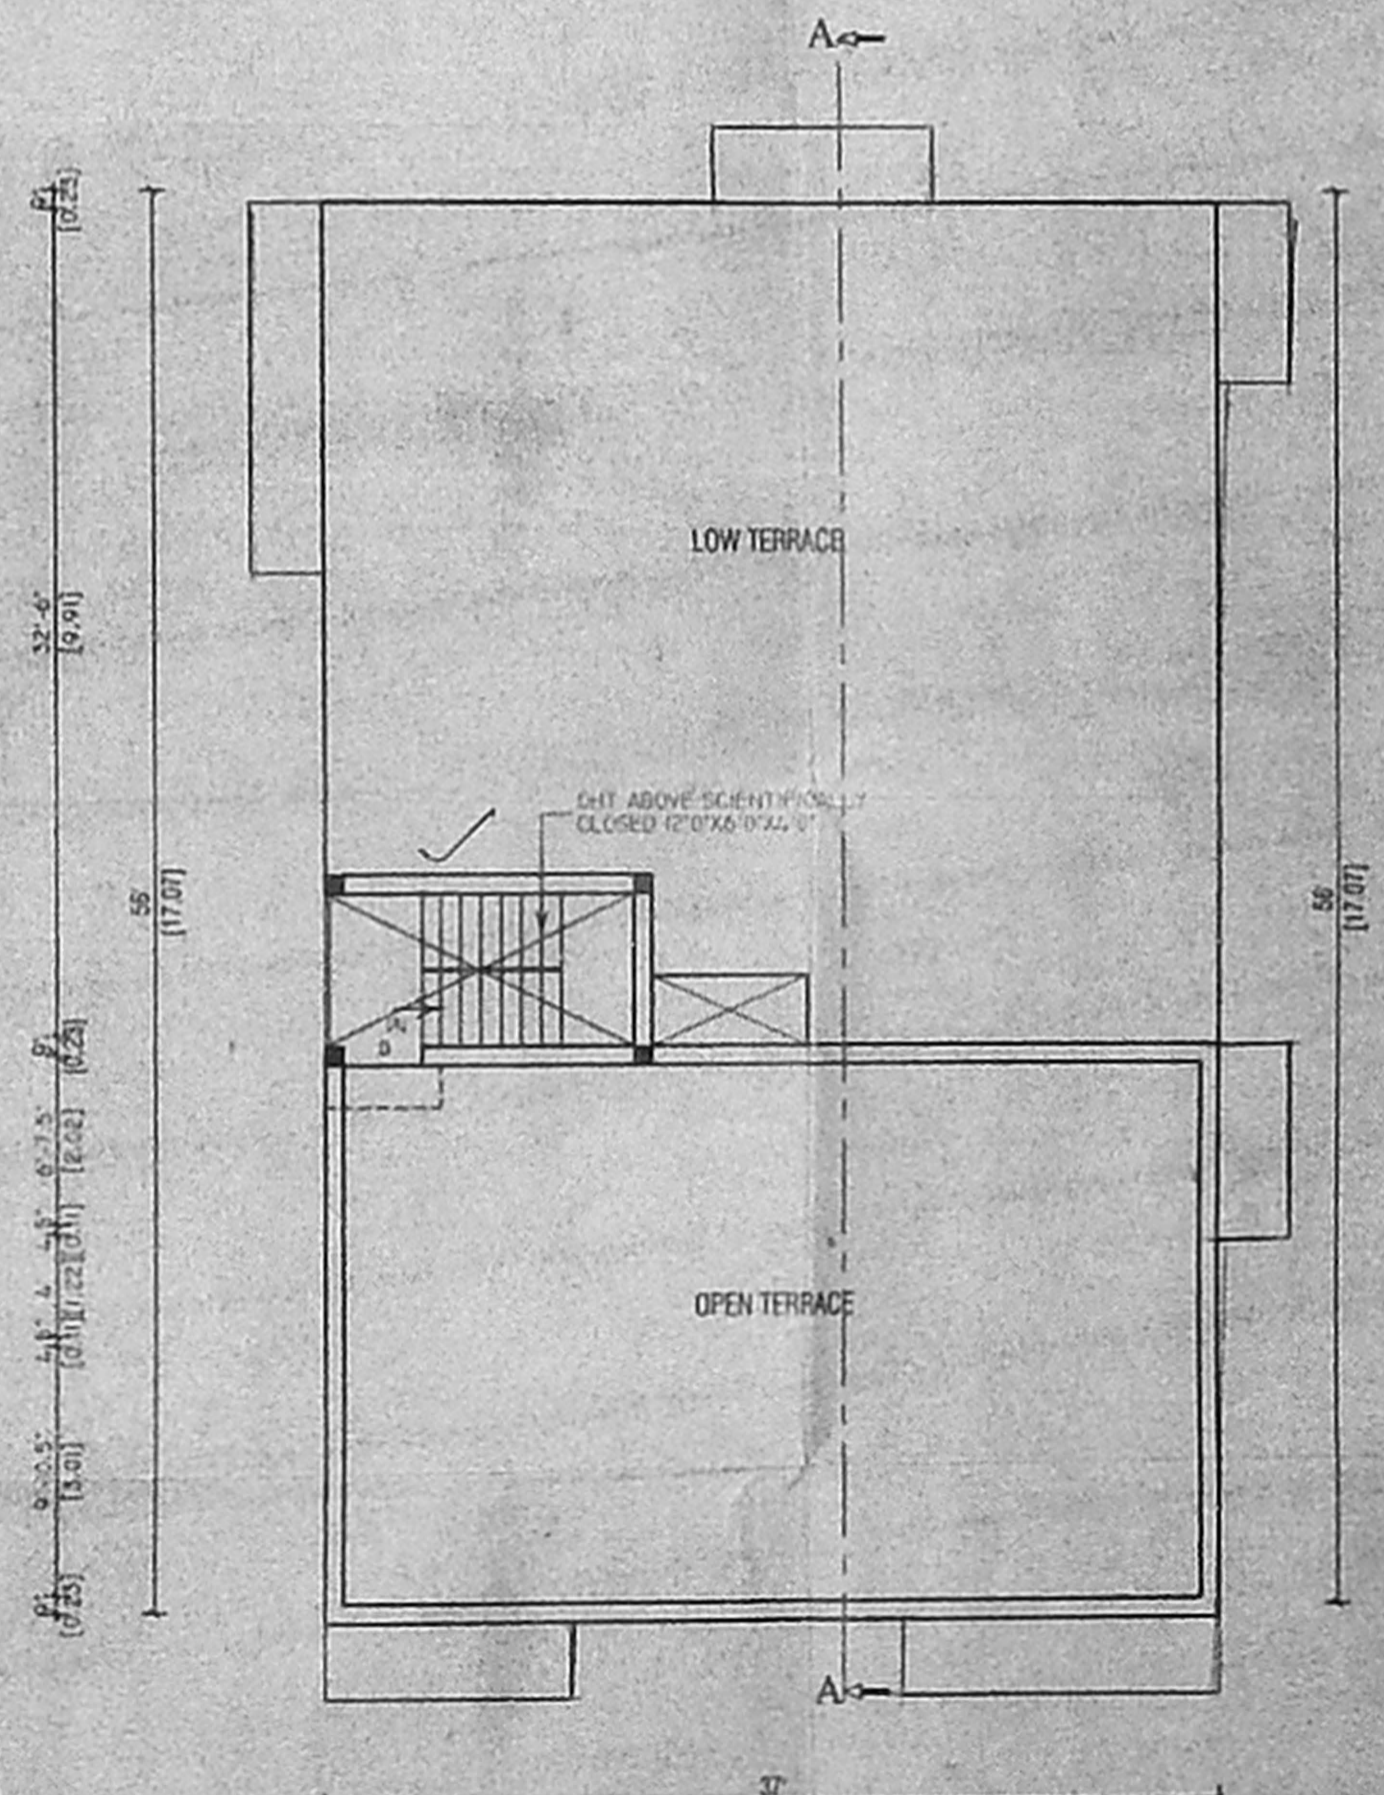

TERRACE FLOOR PLAN

SCHEDULE OF JOINERY:

TYPE	DETAIL	WIDTH	HEIGHT
MD	C.W.PANELLED DOOR	1000	2135
D	DOOR	915	2135
D1	DOOR	765	2135
D2	DOOR	685	2135
W	C.W.GLAZED WINDOW	7650	1370
W1	C.W.GLAZED WINDOW	1220	1370
W2	DOOR	915	1370
V	C.W.GLAZED VENTILATOR	610	915

SPECIFICATION:
 FOUNDATION - RCC COLUMN FOOTINGS
 BRICK WORK - CM 1:6 FOR SUPER STRUCTURE
 PLASTERING - CM 1:5 FOR WALLS & 1:3 FOR CEILING
 FLOORING - MOSAIC FLOORING
 CEMENT PAINT - TWO COATS FOR WALLS & ONE EXTRA COAT FOR CEILING
 R.C.C - 1:2:4 FOR SLABS & LINTELS
 WOOD WORK - ALL WOOD WORKS IN BEST QUALITY TIMBER
 WEATHERING - B.JELLY LIME MORTAR OVER ROOF COURSE - SLAB ONE LAYER OF COUNTRY TILES

COLOUR INDEX:

PROPOSED	---
ROAD	---
BOUNDARY	---

AREA STATEMENT

	IN SFT	IN SQM
TOTAL SITE EXTENT	3819.00	336.33
GROUND FLOOR	1243.75	115.69
FIRST FLOOR	2244.49	208.59
SECOND FLOOR ABOVE STILT	996.25	92.58
TOTAL BUILD UP AREA	4484.49	416.77
PLOT COVERAGE	61.26%	
F.S.I	1.23	

PLAN SHOWING THE PROPOSED CONSTRUCTION OF RESIDENTIAL BLDG. AT PLOT NO 31, DOOR NO 58; NEW NO 90, COLLECTORATE COLONY, GOVINDAN STREET, AMNJIKARAI, CH -29. S.NO.17/1A [PART], T.S NO 6/97, BK NO 11, OF PULIYUR VILLAGE, EGMORE-NUNGAMBAKKAM TK. DIV. NO.73.

SCALE - 1"= 8'-0" (1:100)

SIGNATURE OF OWNER
[Signature]

LICENSED SURVEYOR
[Signature]
 N.GOPINATHAN,
 CONSULTING CIVIL ENGINEER,
 LICENSED SURVEYOR
 CLASS - II, L.S. No. 135/00-01
 CORPORATION OF CHENNAI,
 9, R.R.PURAM 1ST STREET,
 KODAMBAKKAM, CHENNAI - 600 024.
 Phone: 484 1352