




ELEVATION

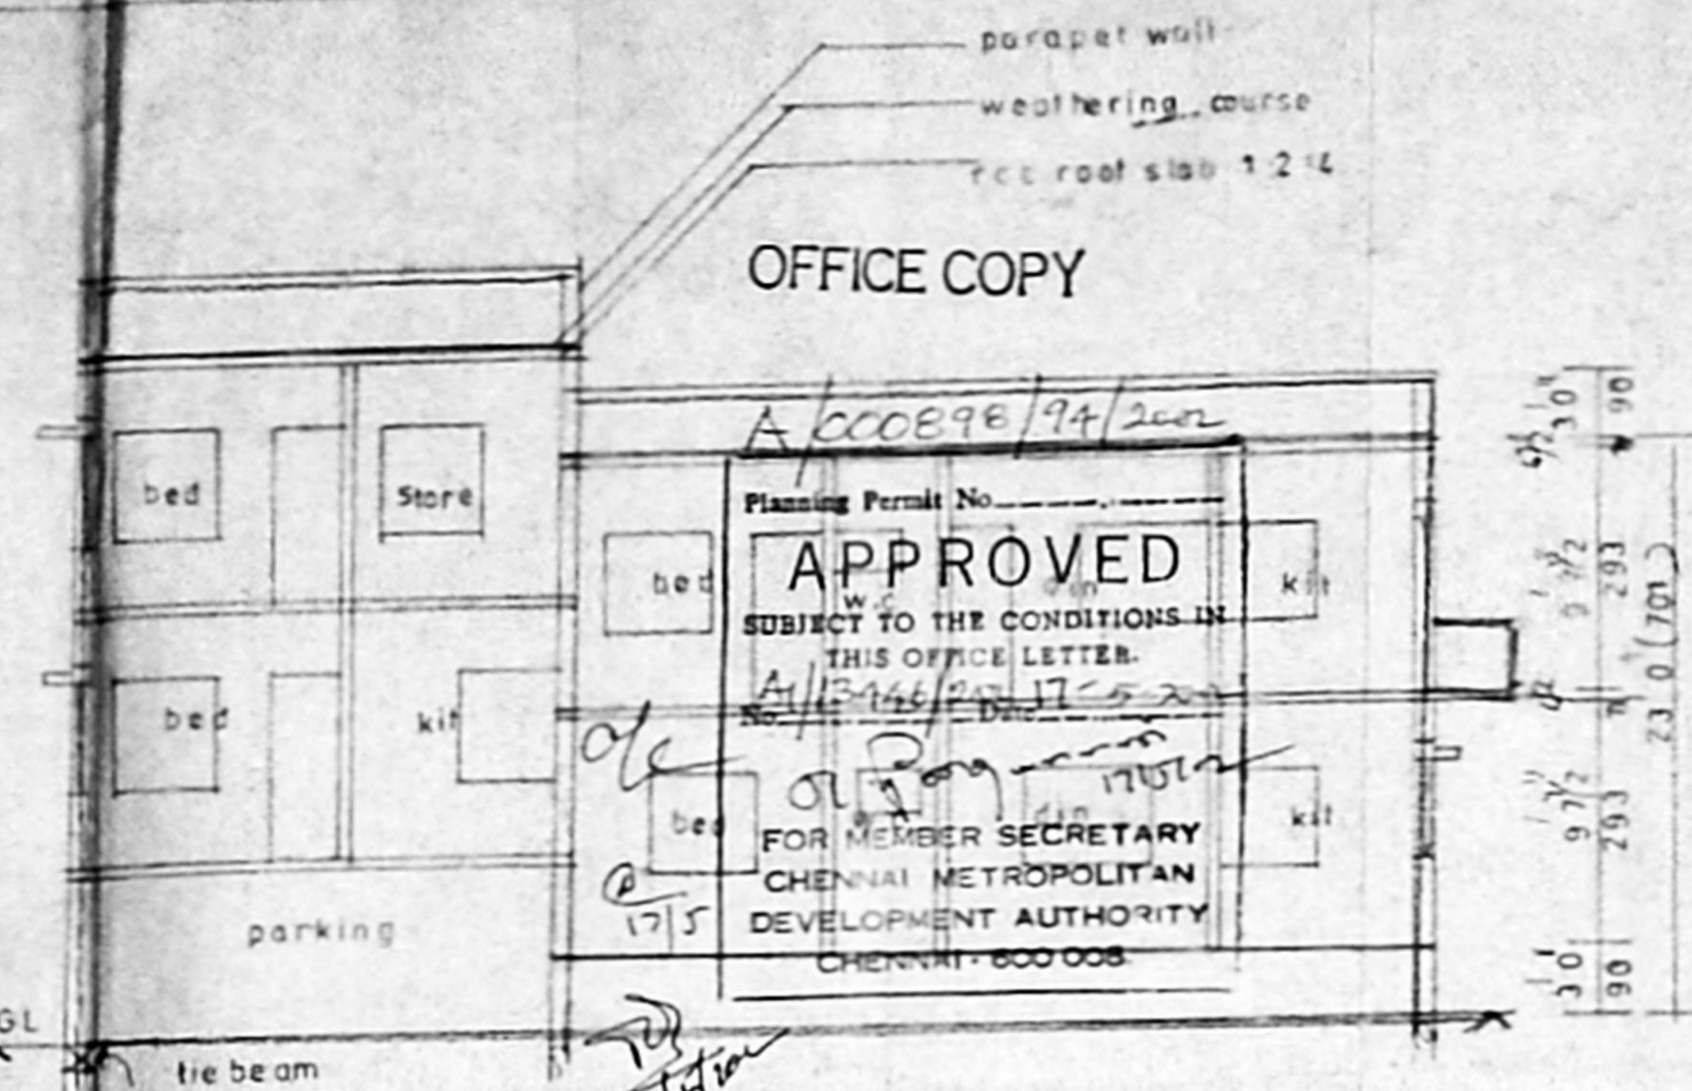


SECTION ON XY

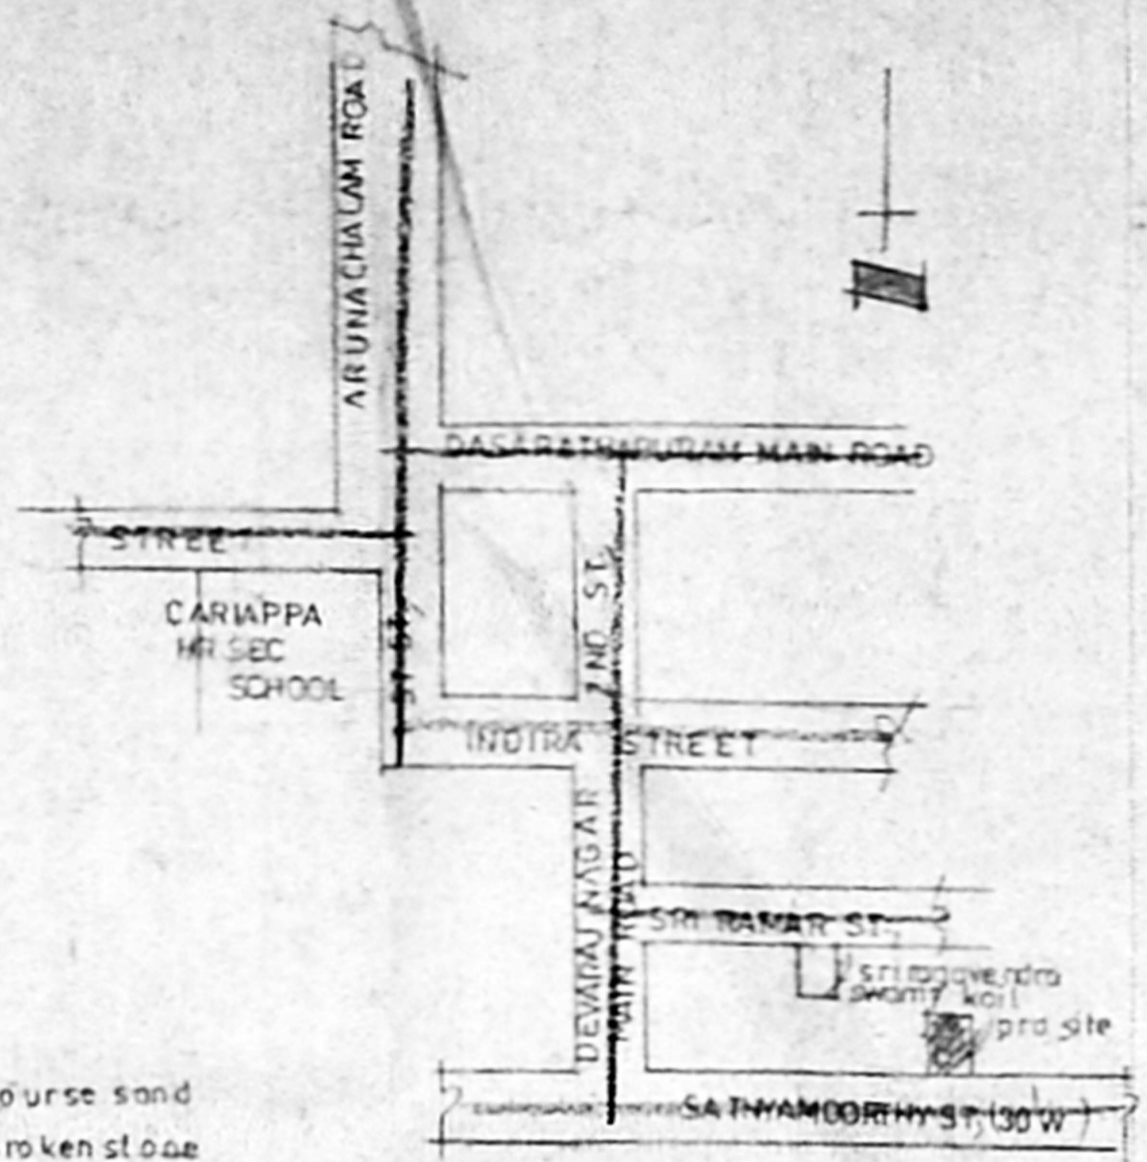


KEY PLAN (N.T.S)

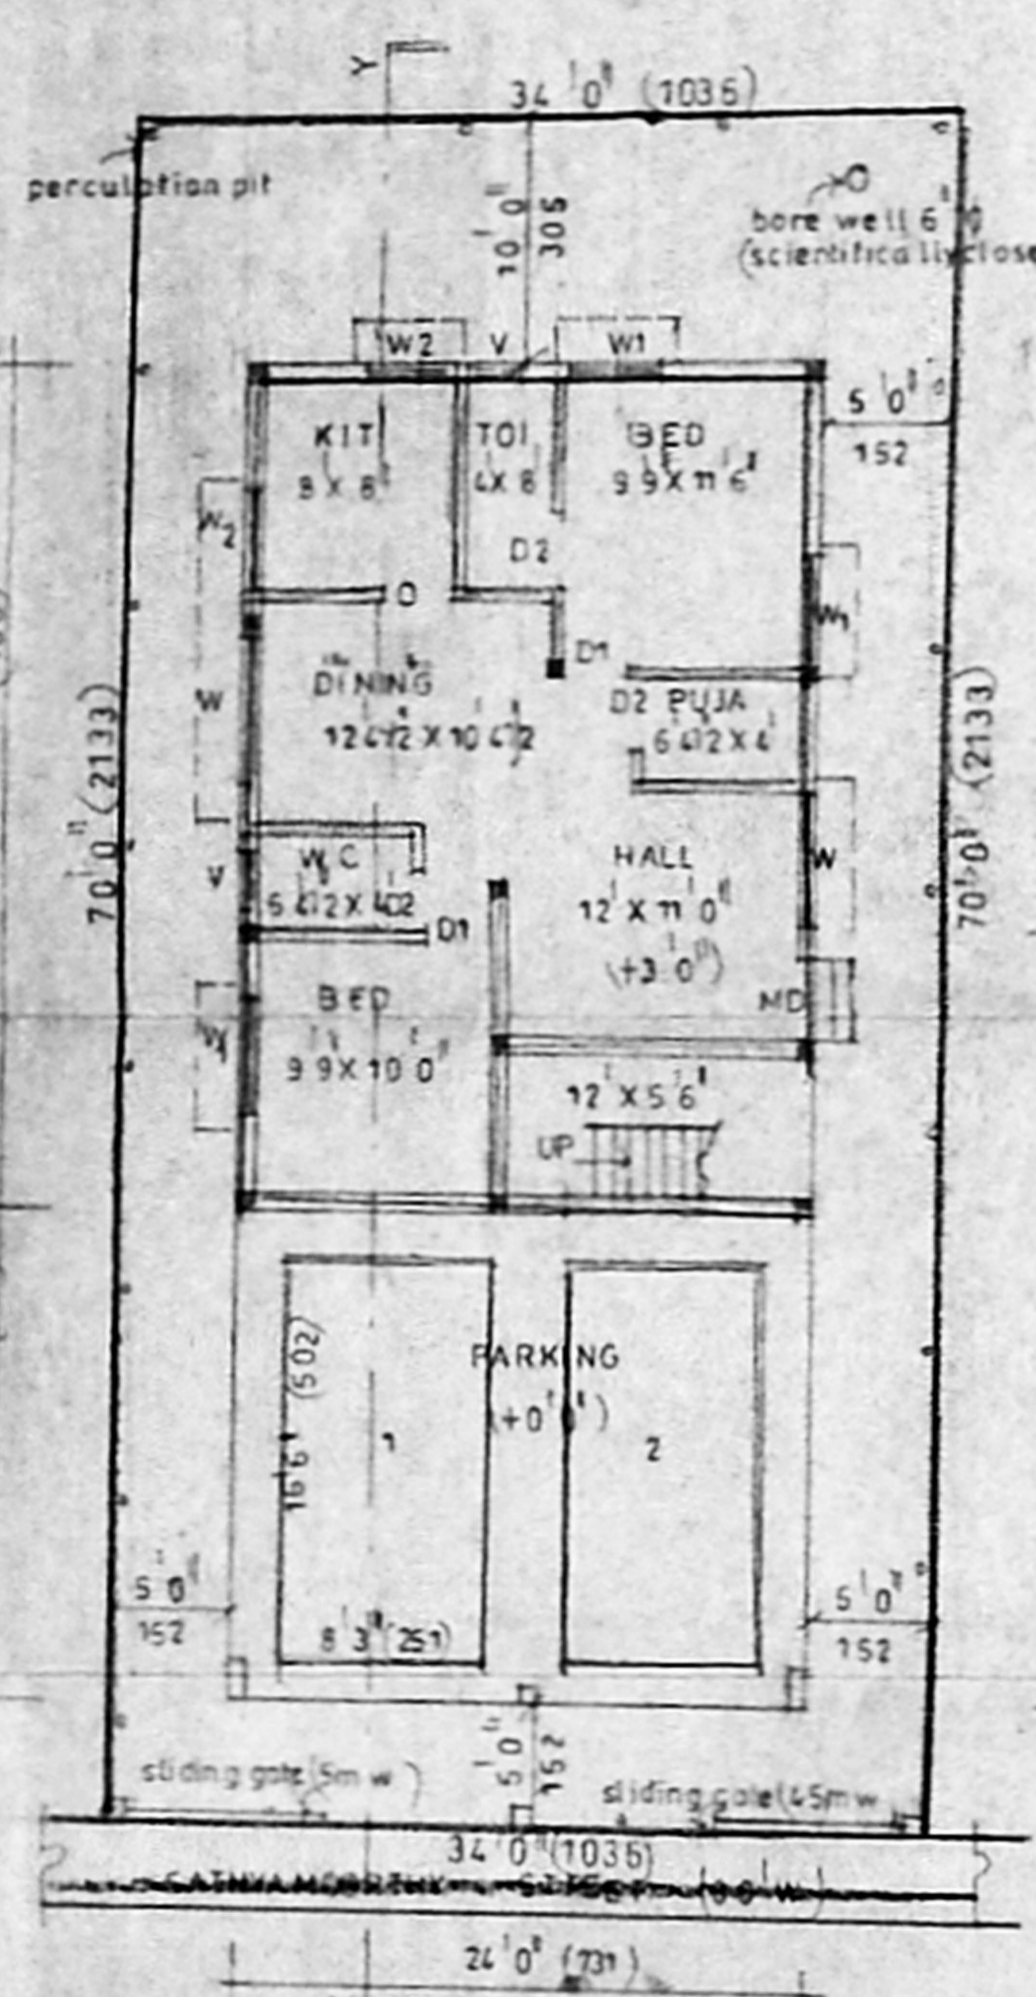


SITE STILT GROUND FLOOR PLAN

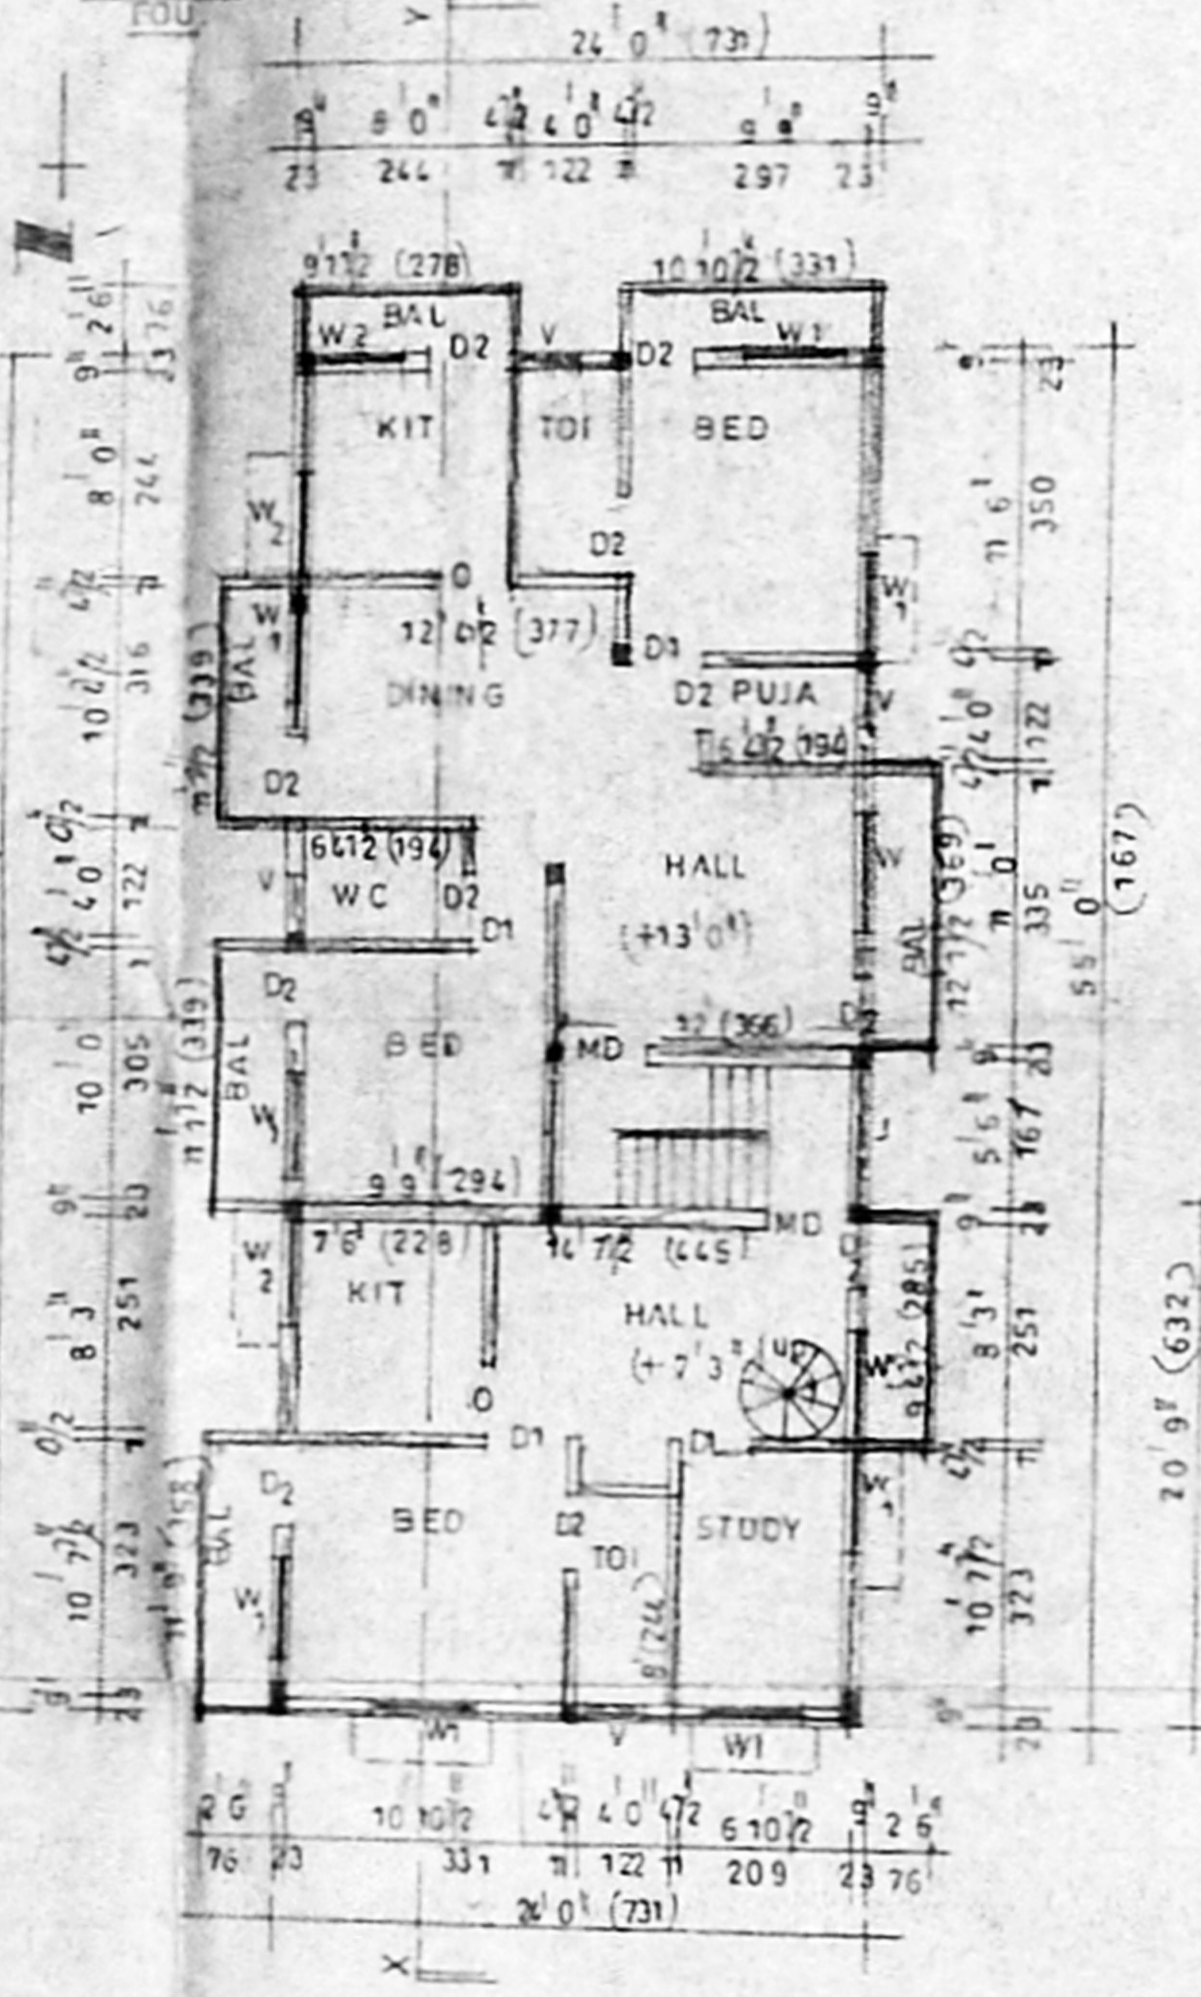

FIRST FLOOR PLAN

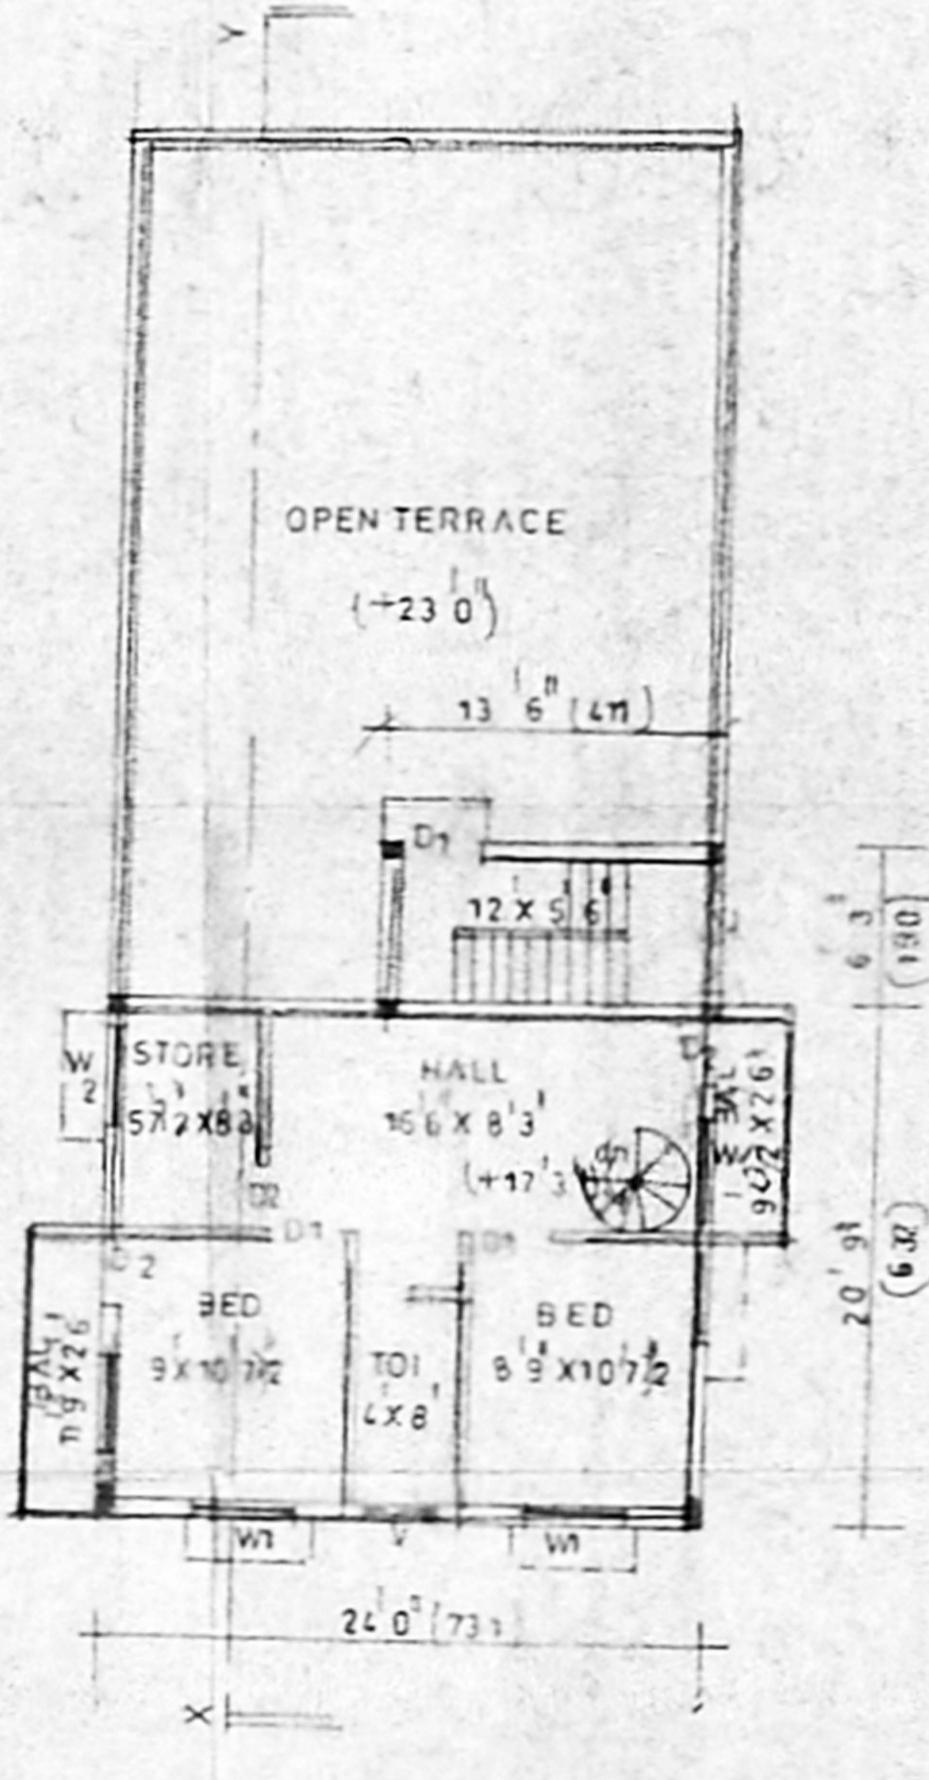

SECOND FLOOR PLAN (PART) (ABOVE STILT)

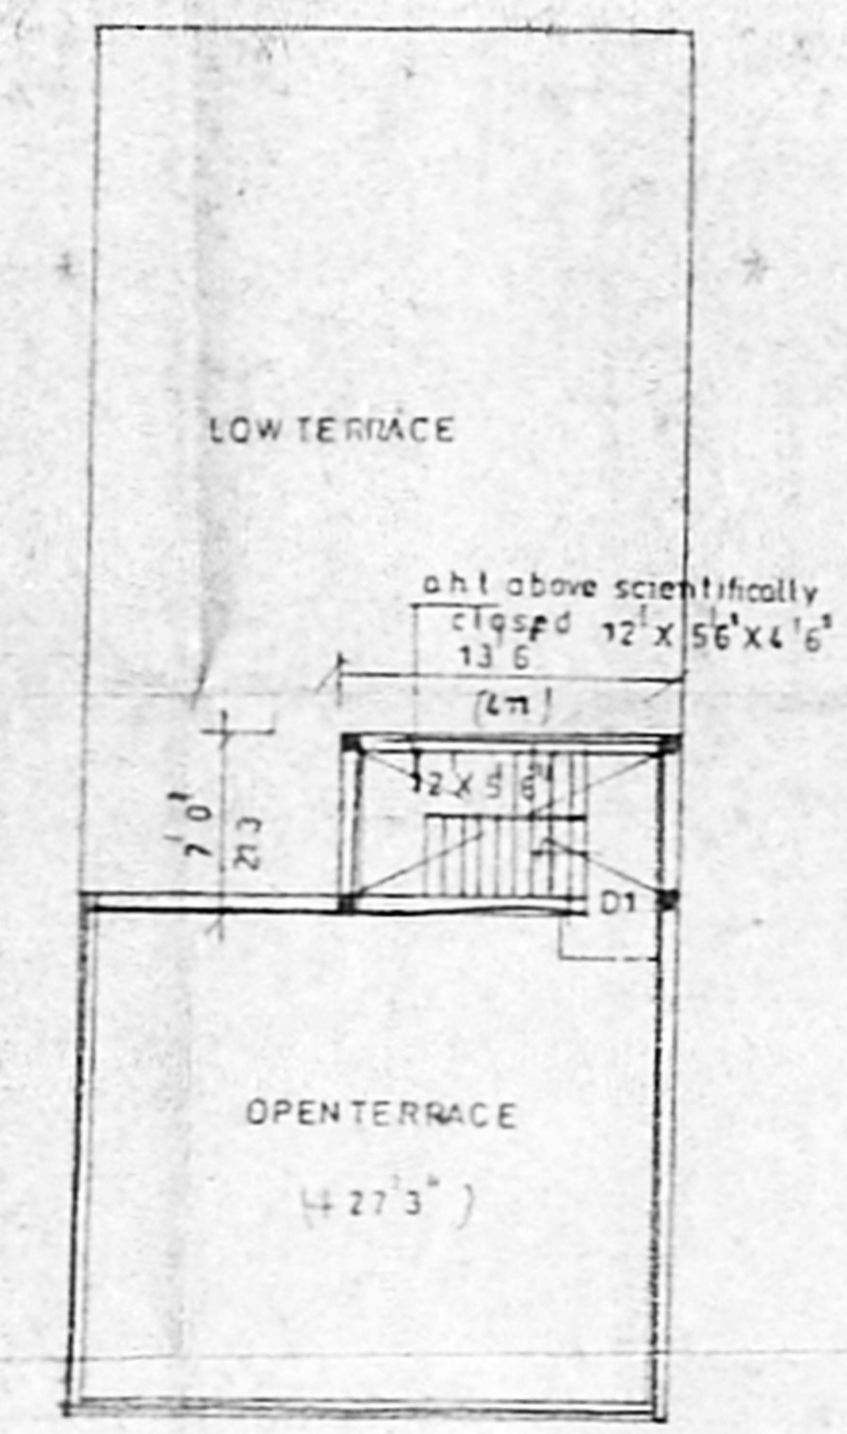

TERRACE FLOOR PLAN

Planning Permit No. **APPROVED**
 SUBJECT TO THE CONDITIONS IN THIS OFFICE LETTER.
 FOR MEMBER SECRETARY
 CHENNAI METROPOLITAN
 DEVELOPMENT AUTHORITY
 CHENNAI - 600 005

PLAN SHOWING THE PROPOSED RESIDENTIAL BUILDING AT, DOOR NO. 12/1, PLOT NO. 41, S.NO. 71, OF SATHYAMOORTHY STREET, DEVARAJ NAGAR, SALIGRAMAM VILLAGE, CHENNAI - 93.
 DIV NO. 129 Z-8

(AS PER PATTAR: T.S.NO: 7, BLOCK NO: 26 SALIGRAMAM VILLAGE)

SCALE 1:80 (1:100)

REFERENCE	DESCRIPTION	SIZE	AREA
MD	MAIN DOOR	33 X 70	100 X 213
D1	DOOR	30 X 70	90 X 213
D2	"	26 X 70	76 X 213
W	WINDOW	20 X 46	152 X 137
W1	"	40 X 46	122 X 137
W2	"	36 X 46	106 X 137
V	VENTILIATOR	26 X 20	76 X 61
J	JOLLY	56 X 70	167 X 213

COLOUR INDEX	
PRO	ROAD
BOU	

AREA DETAILS	Sq ft	m ²
PLOT EXTENT	2380	221.18
STILT PARKING	480	44.60
G.F. AREA	840	78.06
F.F. AREA	1508.75	140.21
S.F. AREA	635	59.01
TOTAL AREA	2983.75	273.30
PLOT COVERAGE	63%	
F.S.I.	1.25	
HEAD ROOM	34.50	8.78

OWNER
 K. SELVAM, B.E., C.Eng (I) A.I.,
 Consulting Civil Engineer, Chartered Engineer
 Approved Valuer & Licensed Surveyor,
 Class-I Reg. No. 90/2001-2002
 Corporation of Chennai.
 NEW No. 9, Col. No. 254, ENGINEER
 Mogappair East, Chennai-600 050.
 Phone: 652050.