

A1/14135/02


D. Sridhar

2/2


II Seminary Plan

OFFICE COPY

Planning Permit No. A1/14135/02
APPROVED
 SUBJECT TO THE CONDITIONS IN THIS OFFICE LETTER
 No. A1/14135/02 Date 25/6/02
 FOR MEMBER SECRETARY
 CHENNAI METROPOLITAN
 DEVELOPMENT AUTHORITY
 CHENNAI - 600 008.

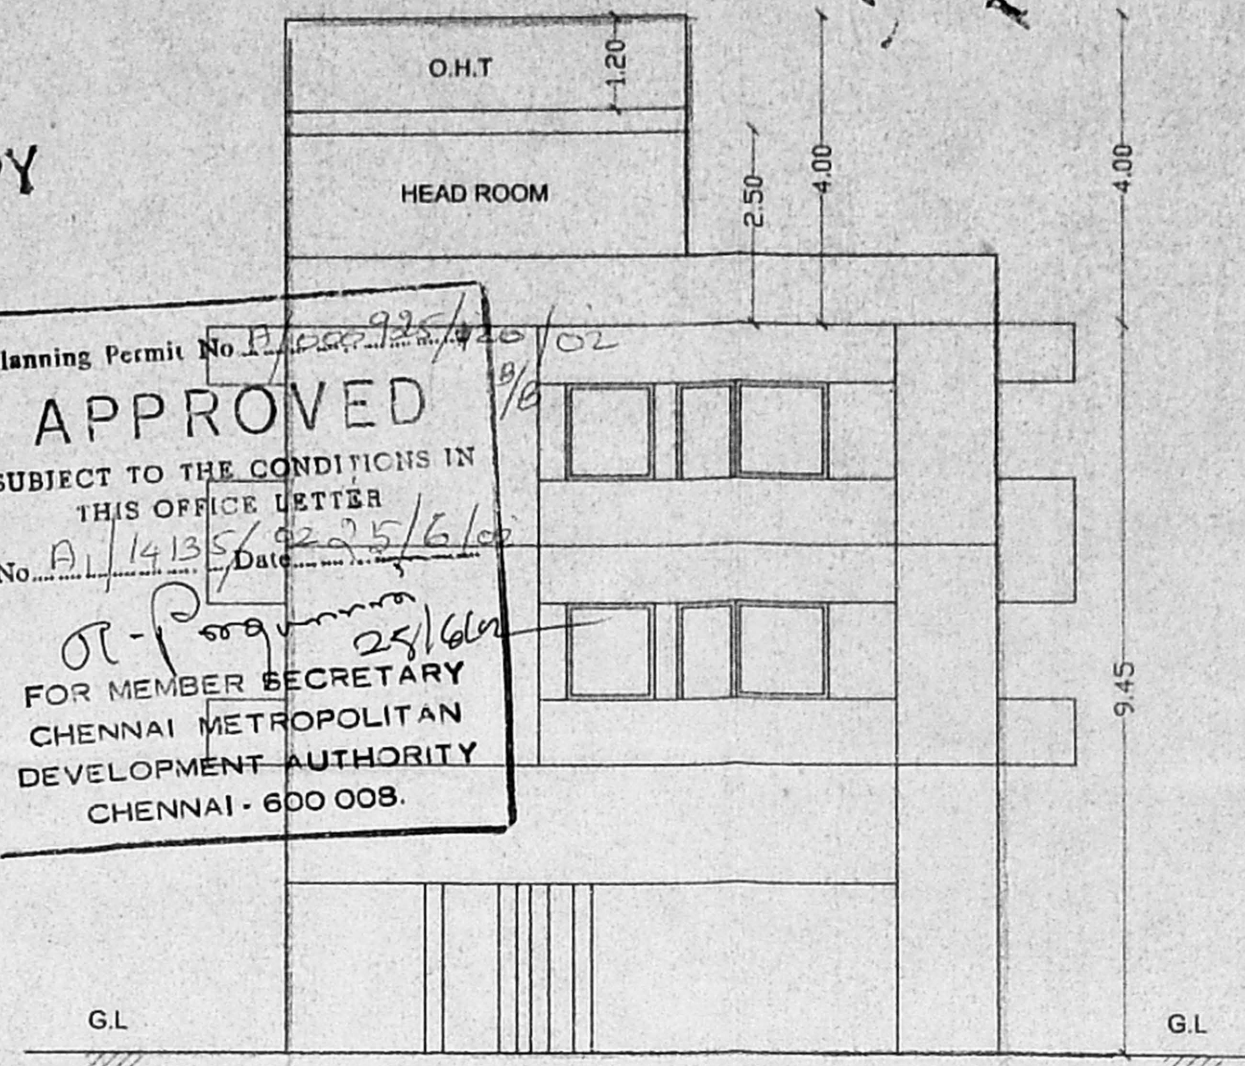

FRONT ELEVATION

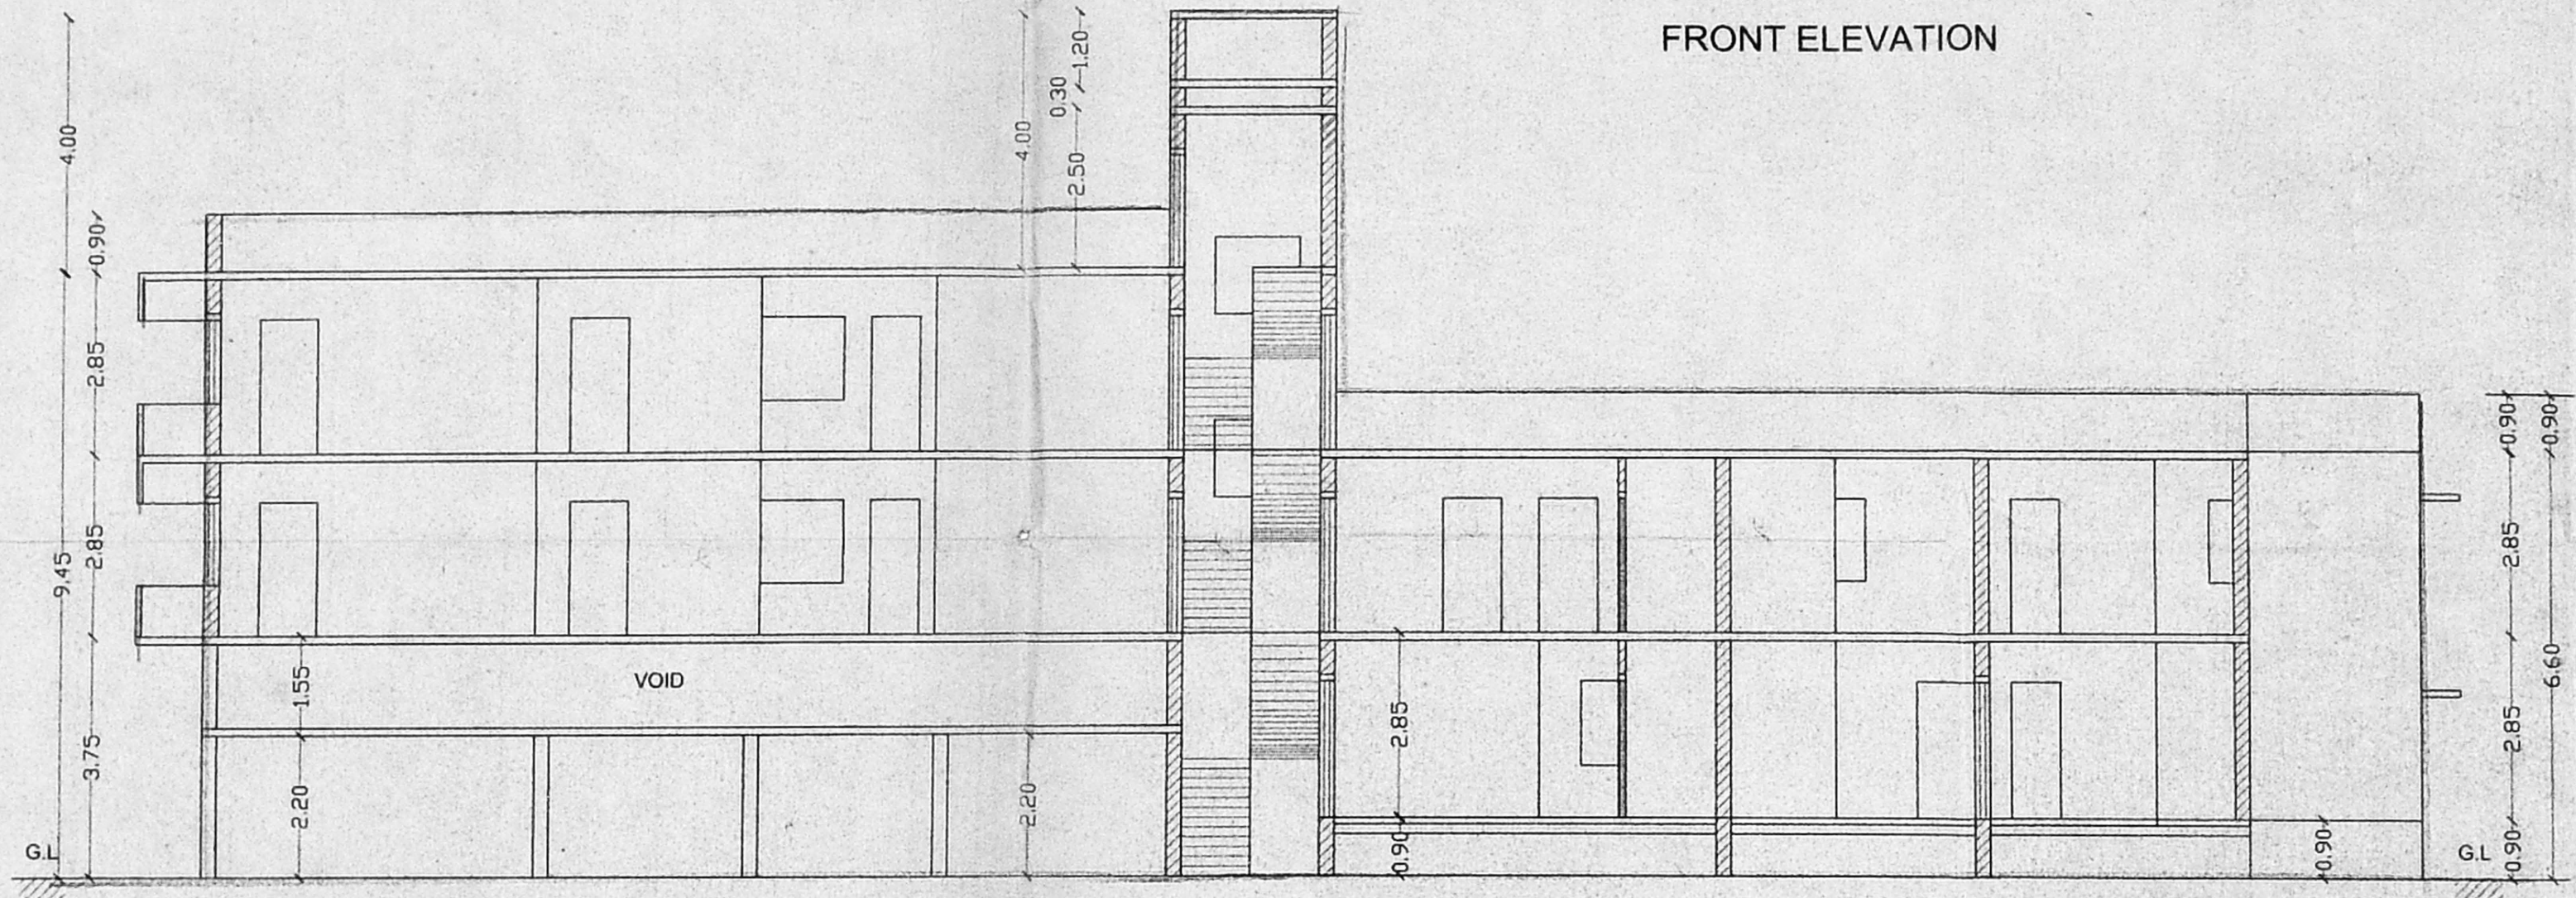


SECTION ON AA

COLOUR INDEX
 PROPOSED
 ROAD
 BOUNDARY

SCALE : 1:100

PLAN SHOWING THE PROPOSED CONSTRUCTION
 OF RESIDENTIAL FLATS AT DOOR NO:18 [OLD]
 FIVEFURLONGS ROAD NEW DOOR NO:38
 TS NO: 10, BLOCK NO:12, VELACHERY
 CHENNAI .

ALL MEASUREMENTS ARE IN METRES .

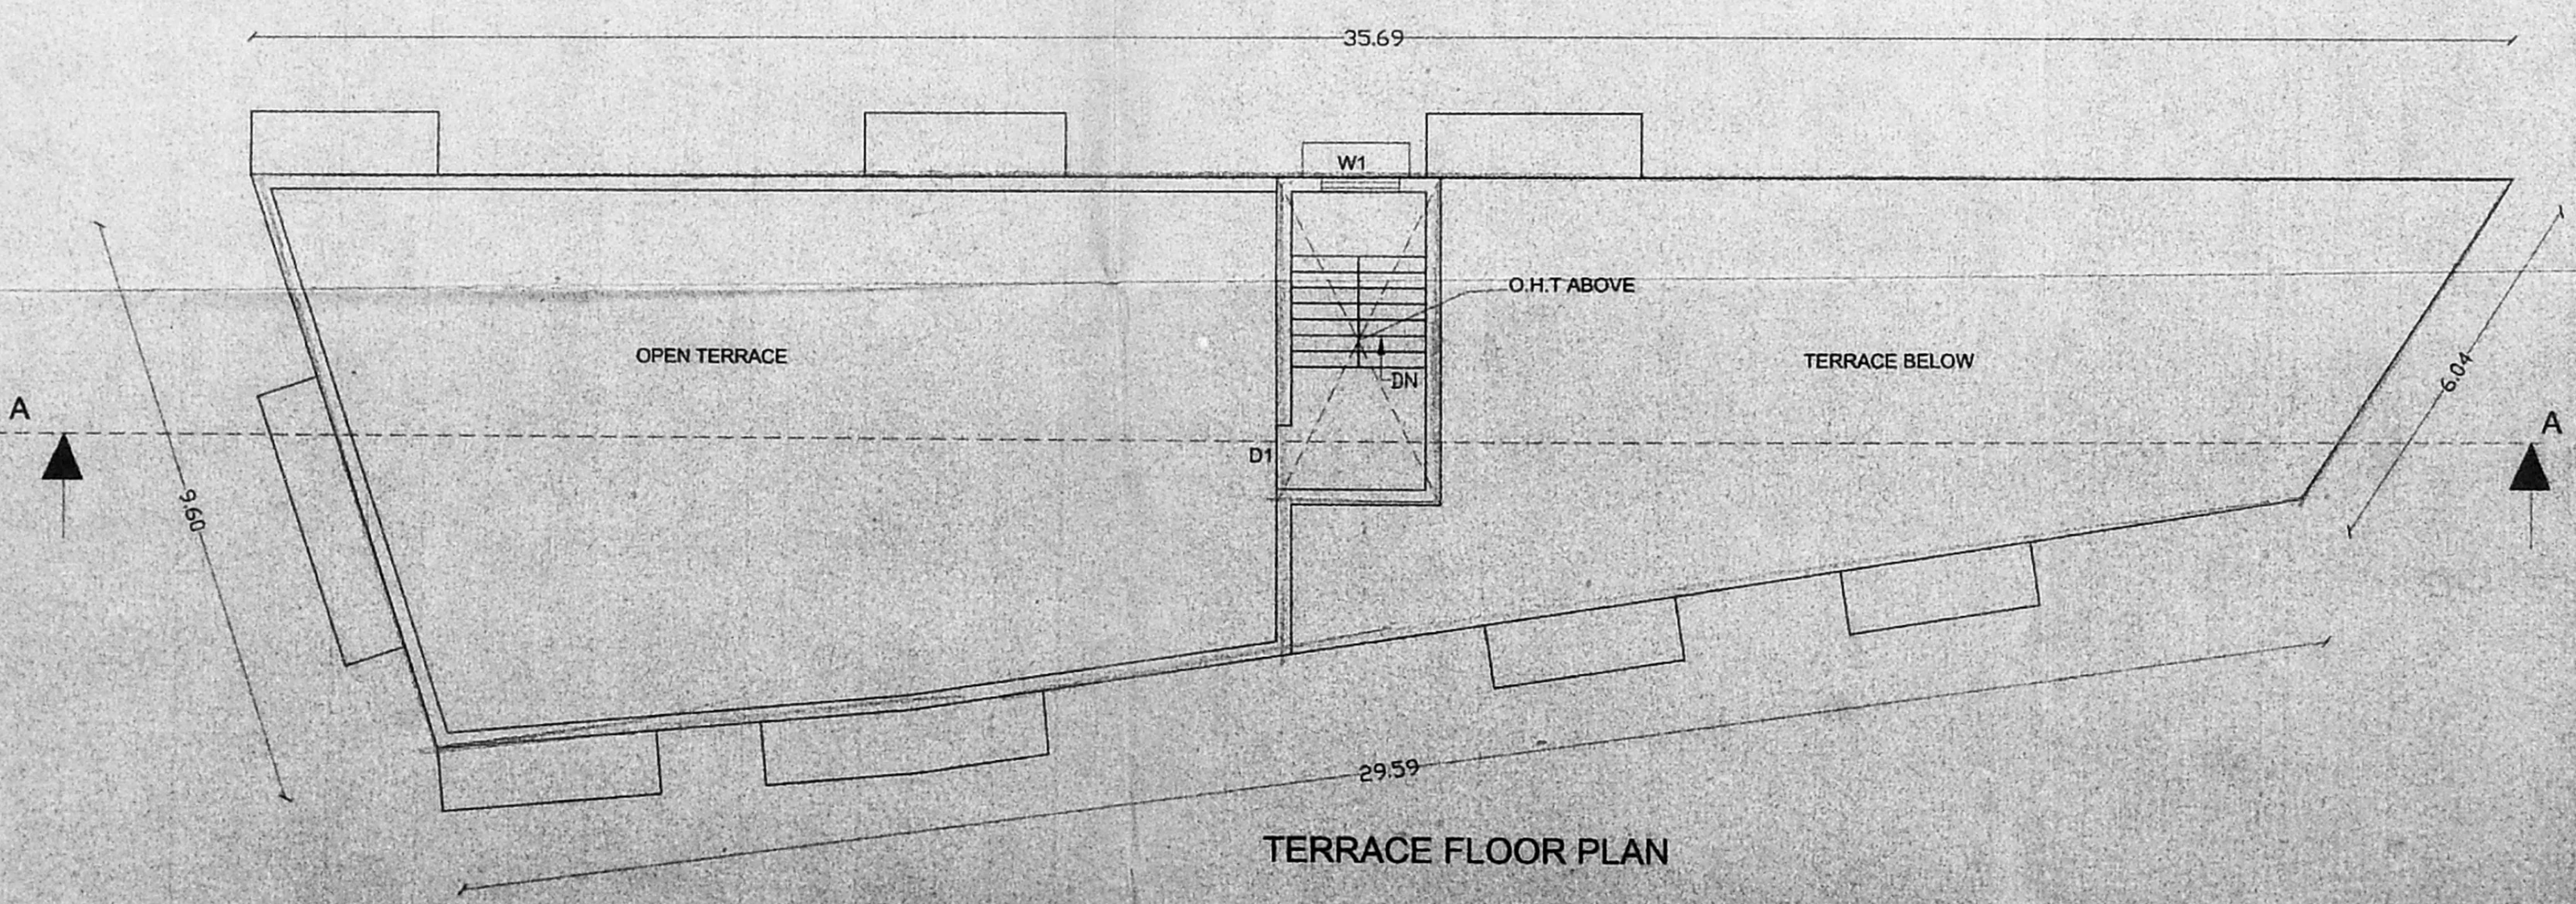

TERRACE FLOOR PLAN

OWNER

LICENSED SURVEYOR

C. VEERANAN, B.Arch.
 REGD ARCHITECT No: 91/14277
 LICENSED SURVEYOR C.U. No: 233
 CORPORATION OF CHENNAI
 No. 6, KALYANI FLATS,
 1 & 2 KAMARAJAR SALAI
 VIRUGAMBAKKAM, CHENNAI-600 002