



FRONT ELEVATION

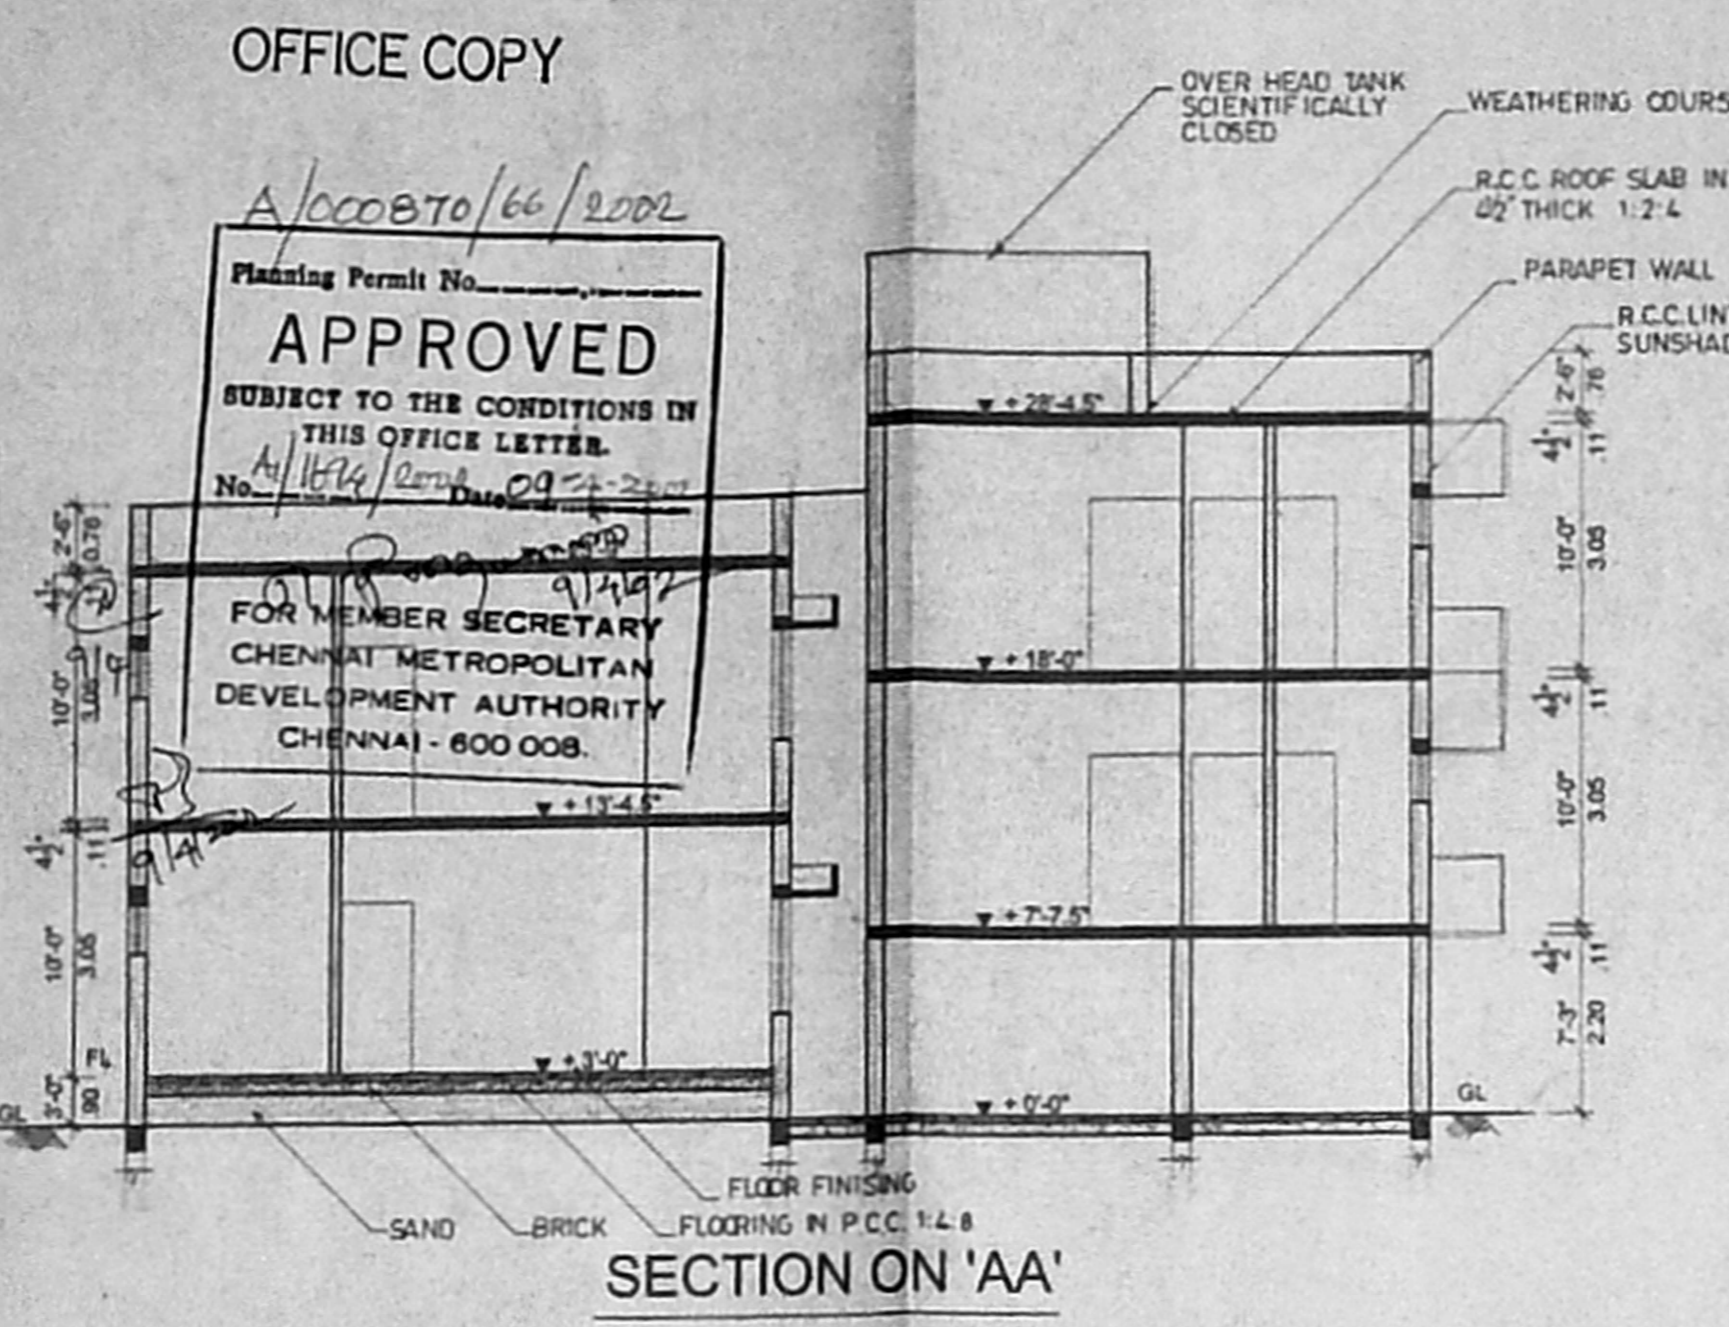


SECTION ON 'AA'

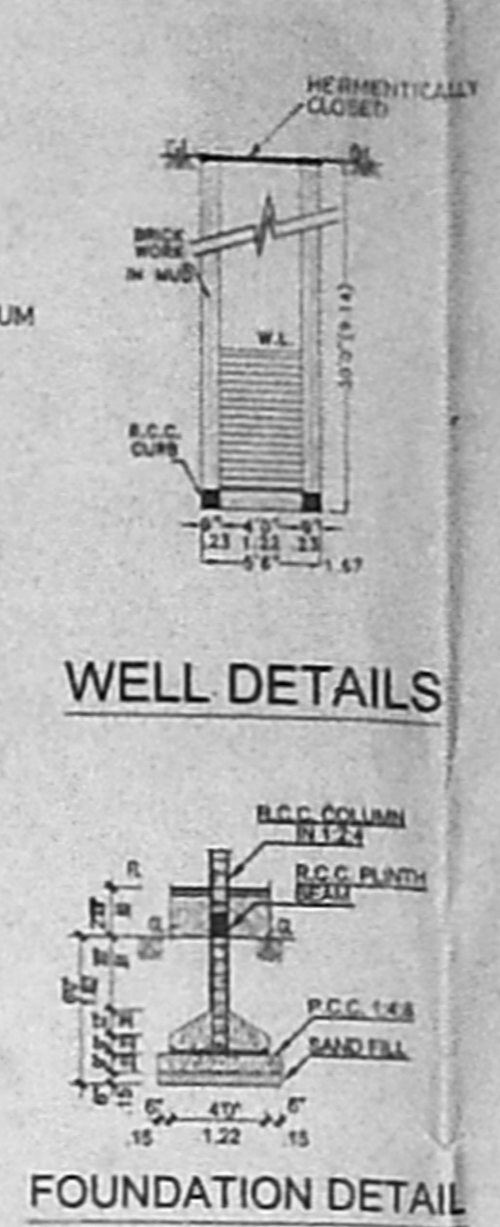


WELL DETAILS


FOUNDATION DETAIL

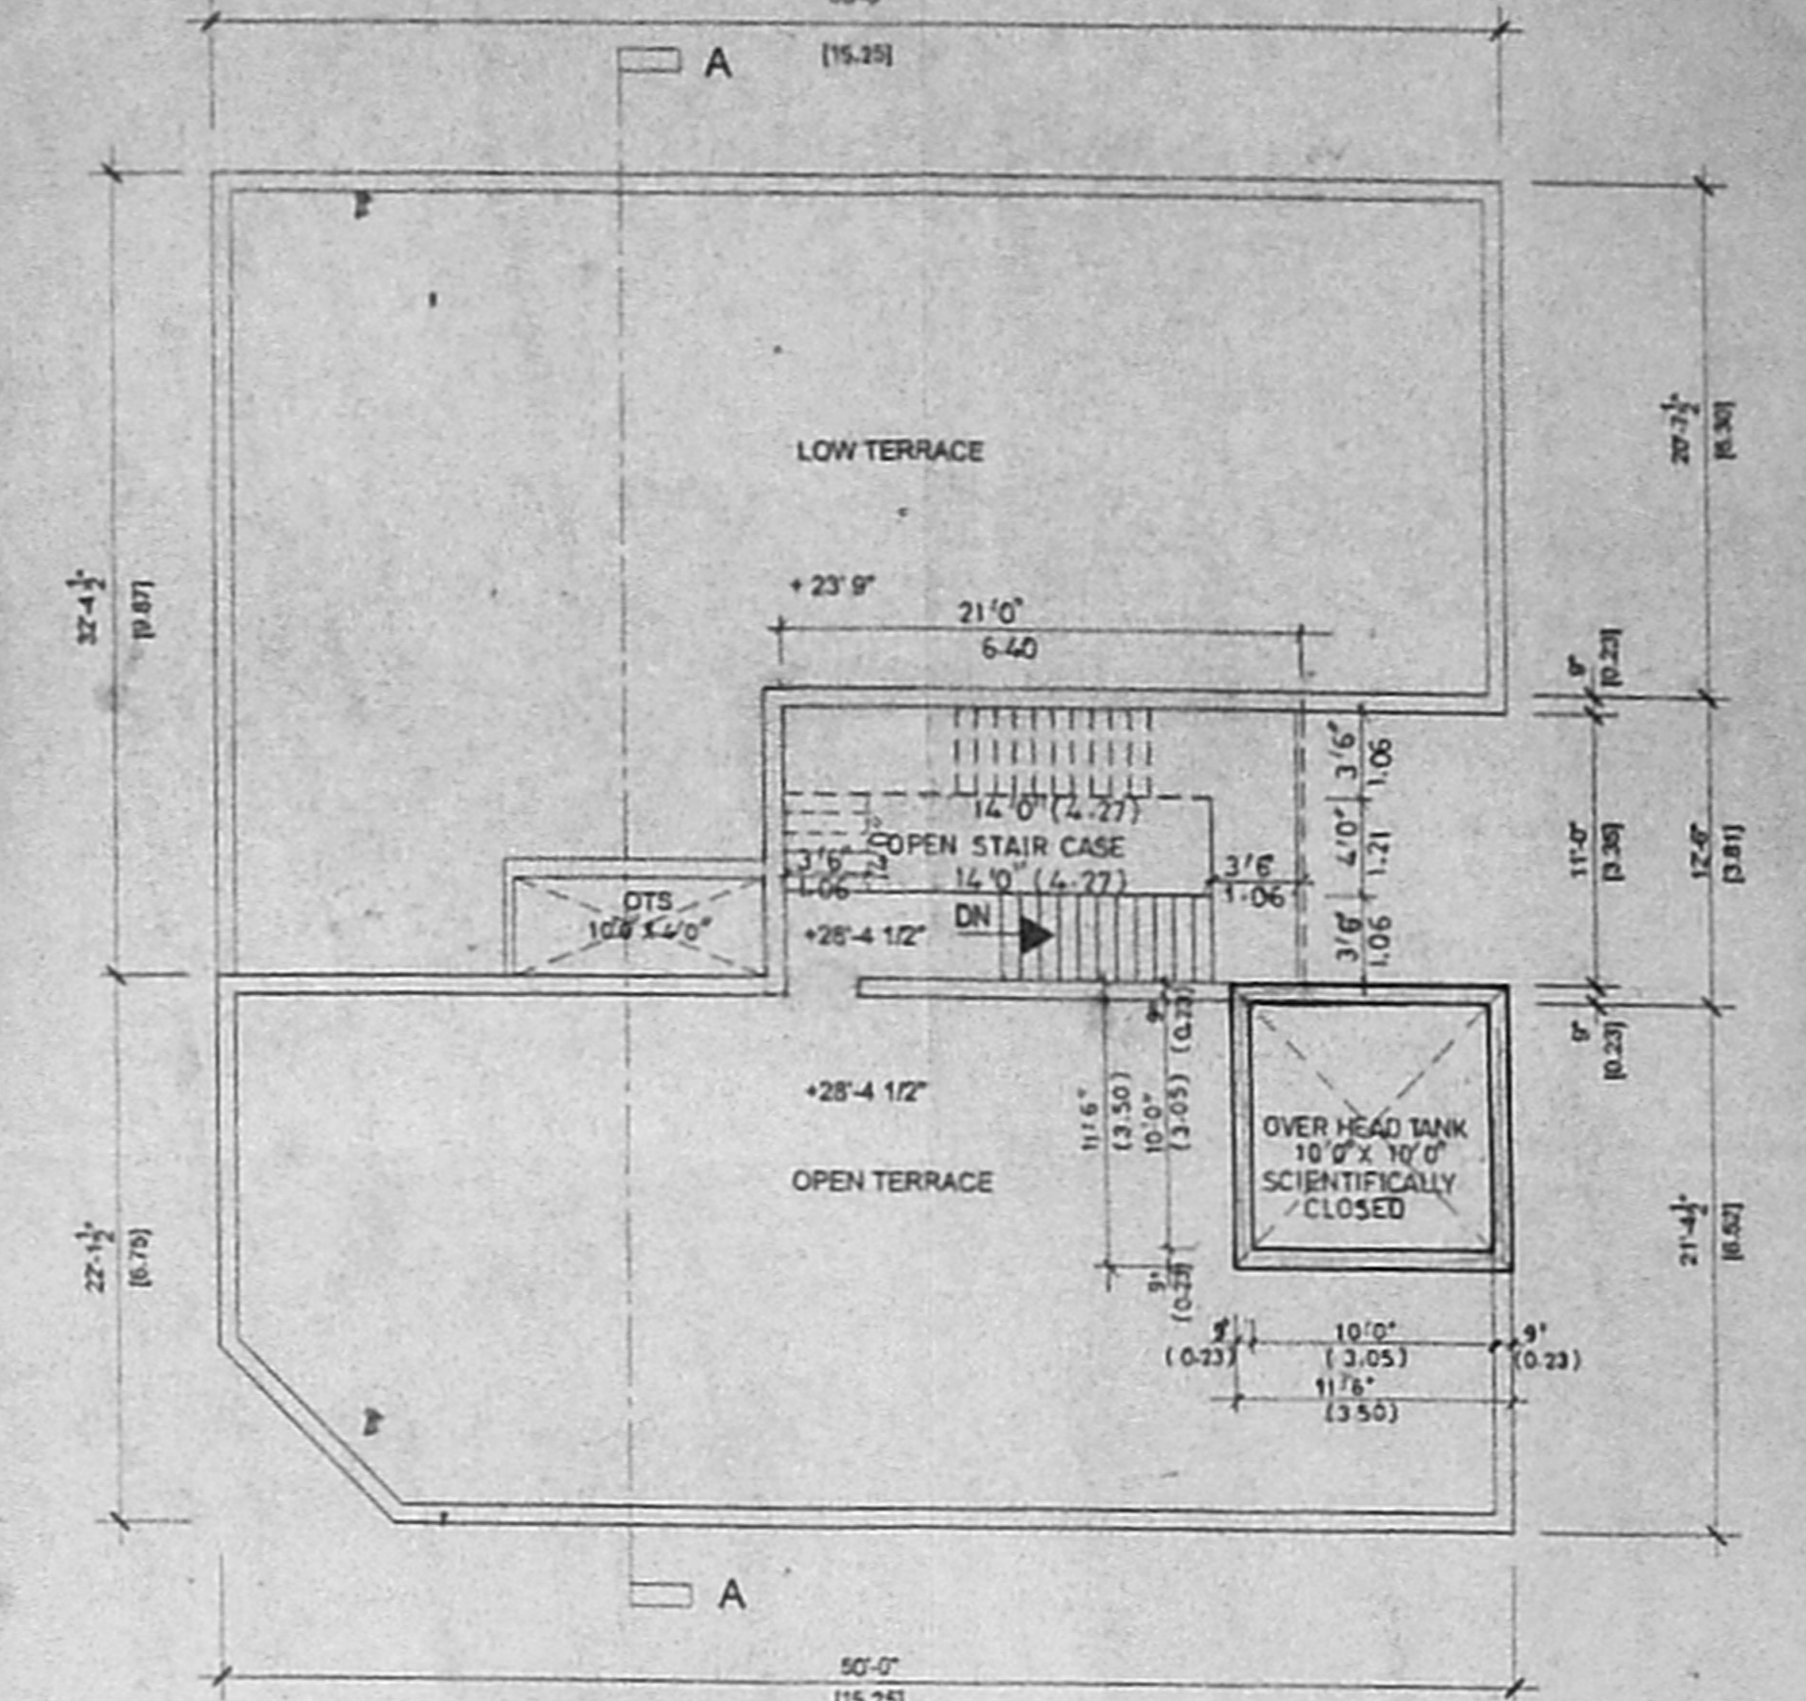


TERRACE FLOOR PLAN

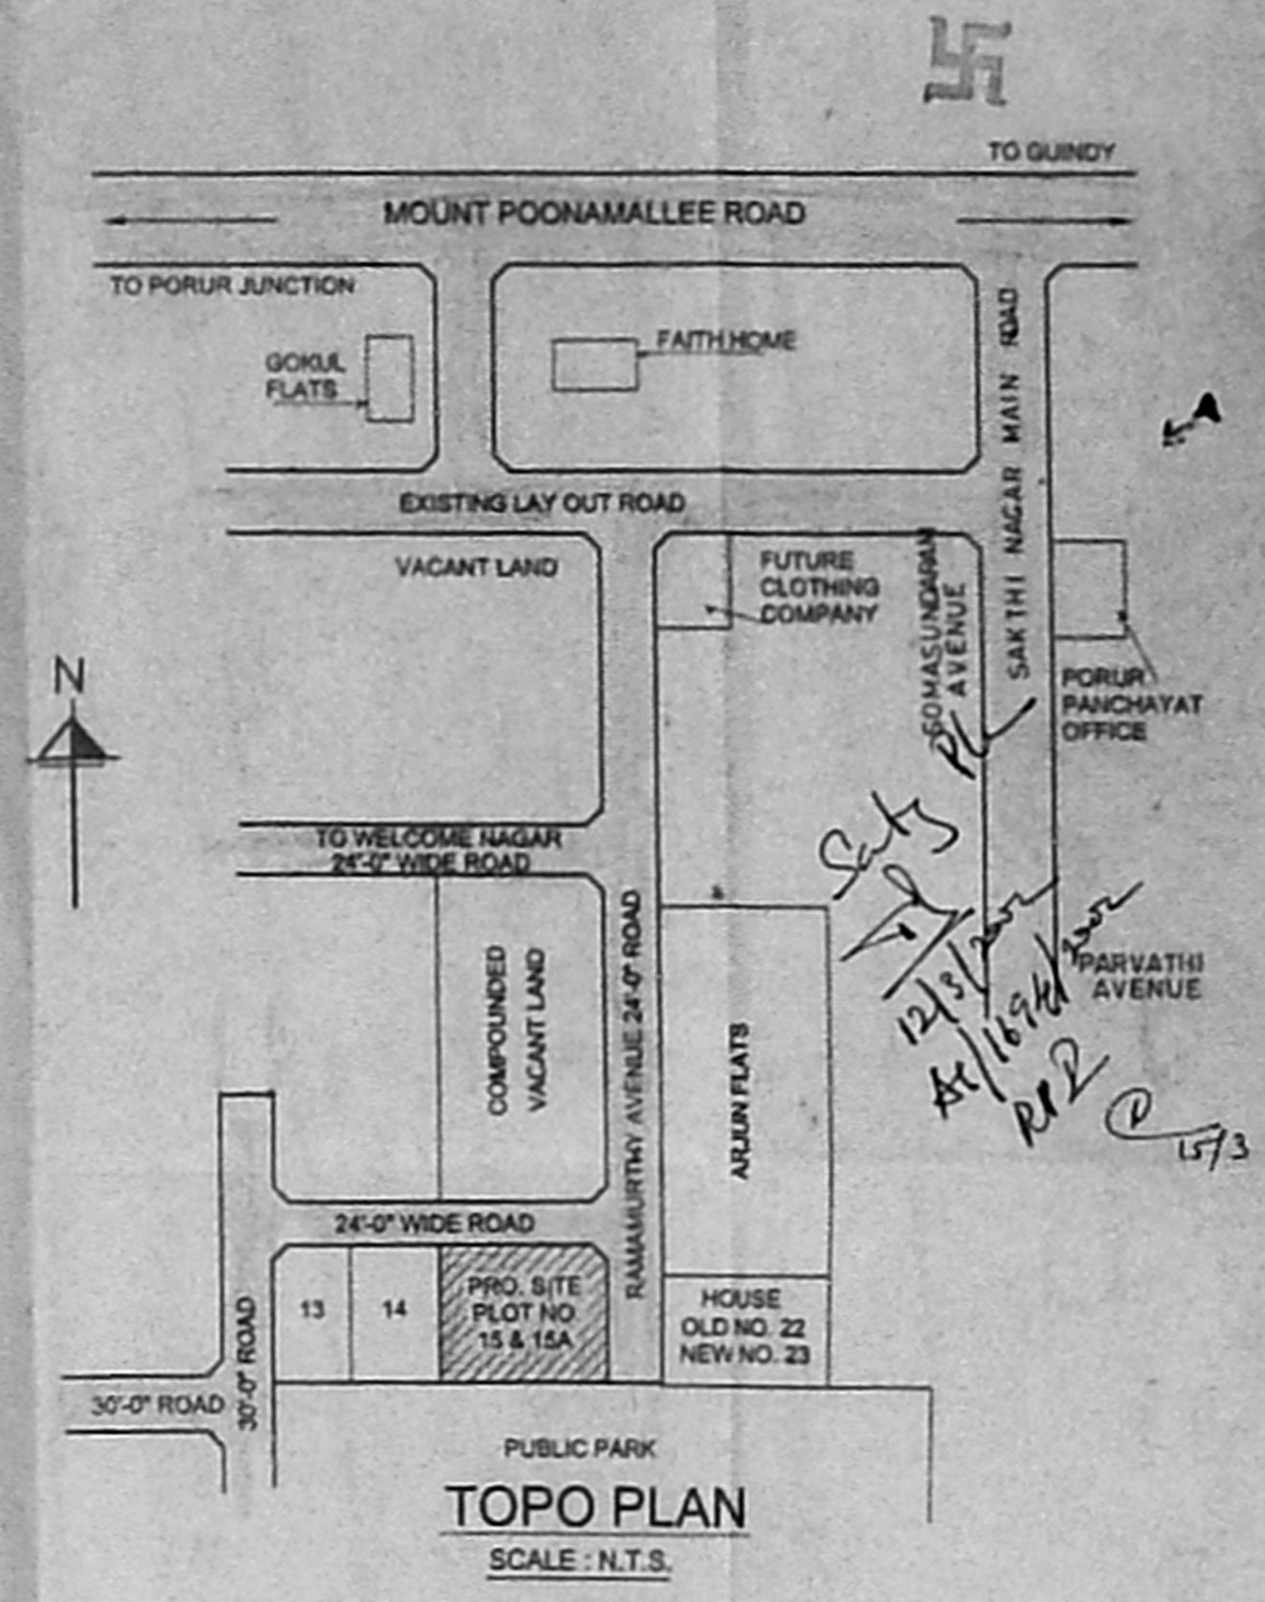


TOPO PLAN
SCALE: N.T.S.

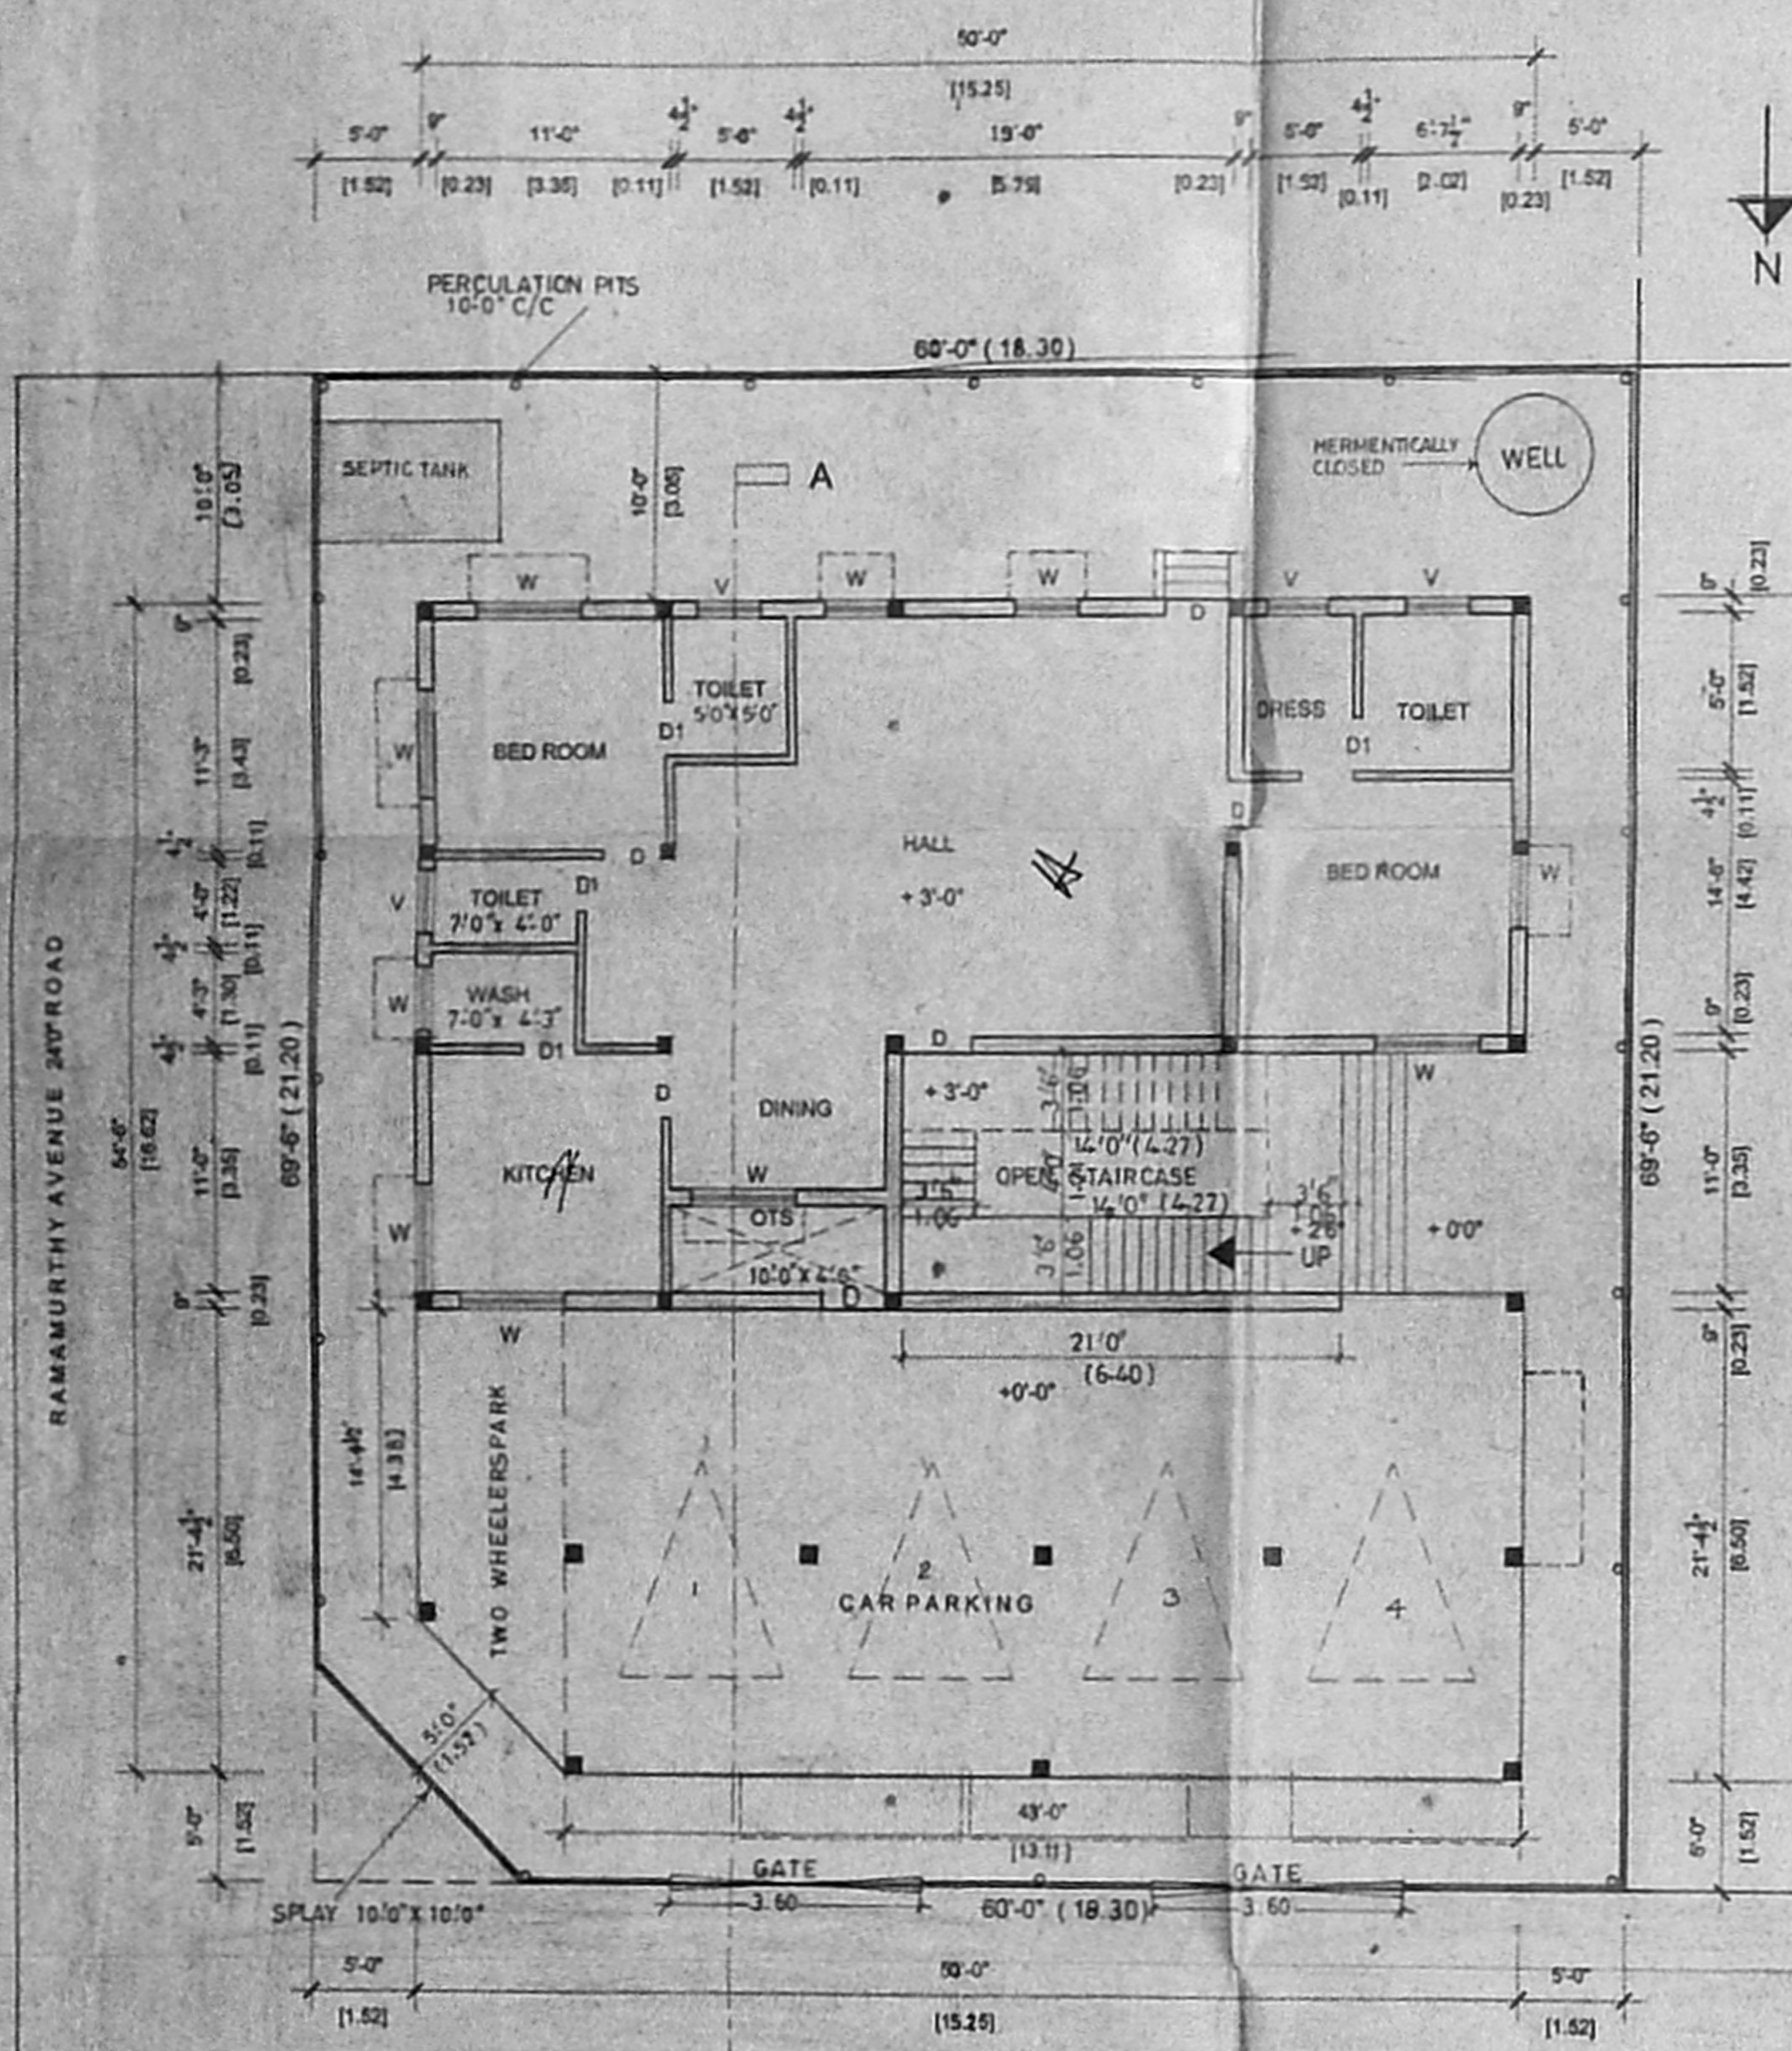


SITE PLAN & STILT CUM GROUND FLOOR PLAN

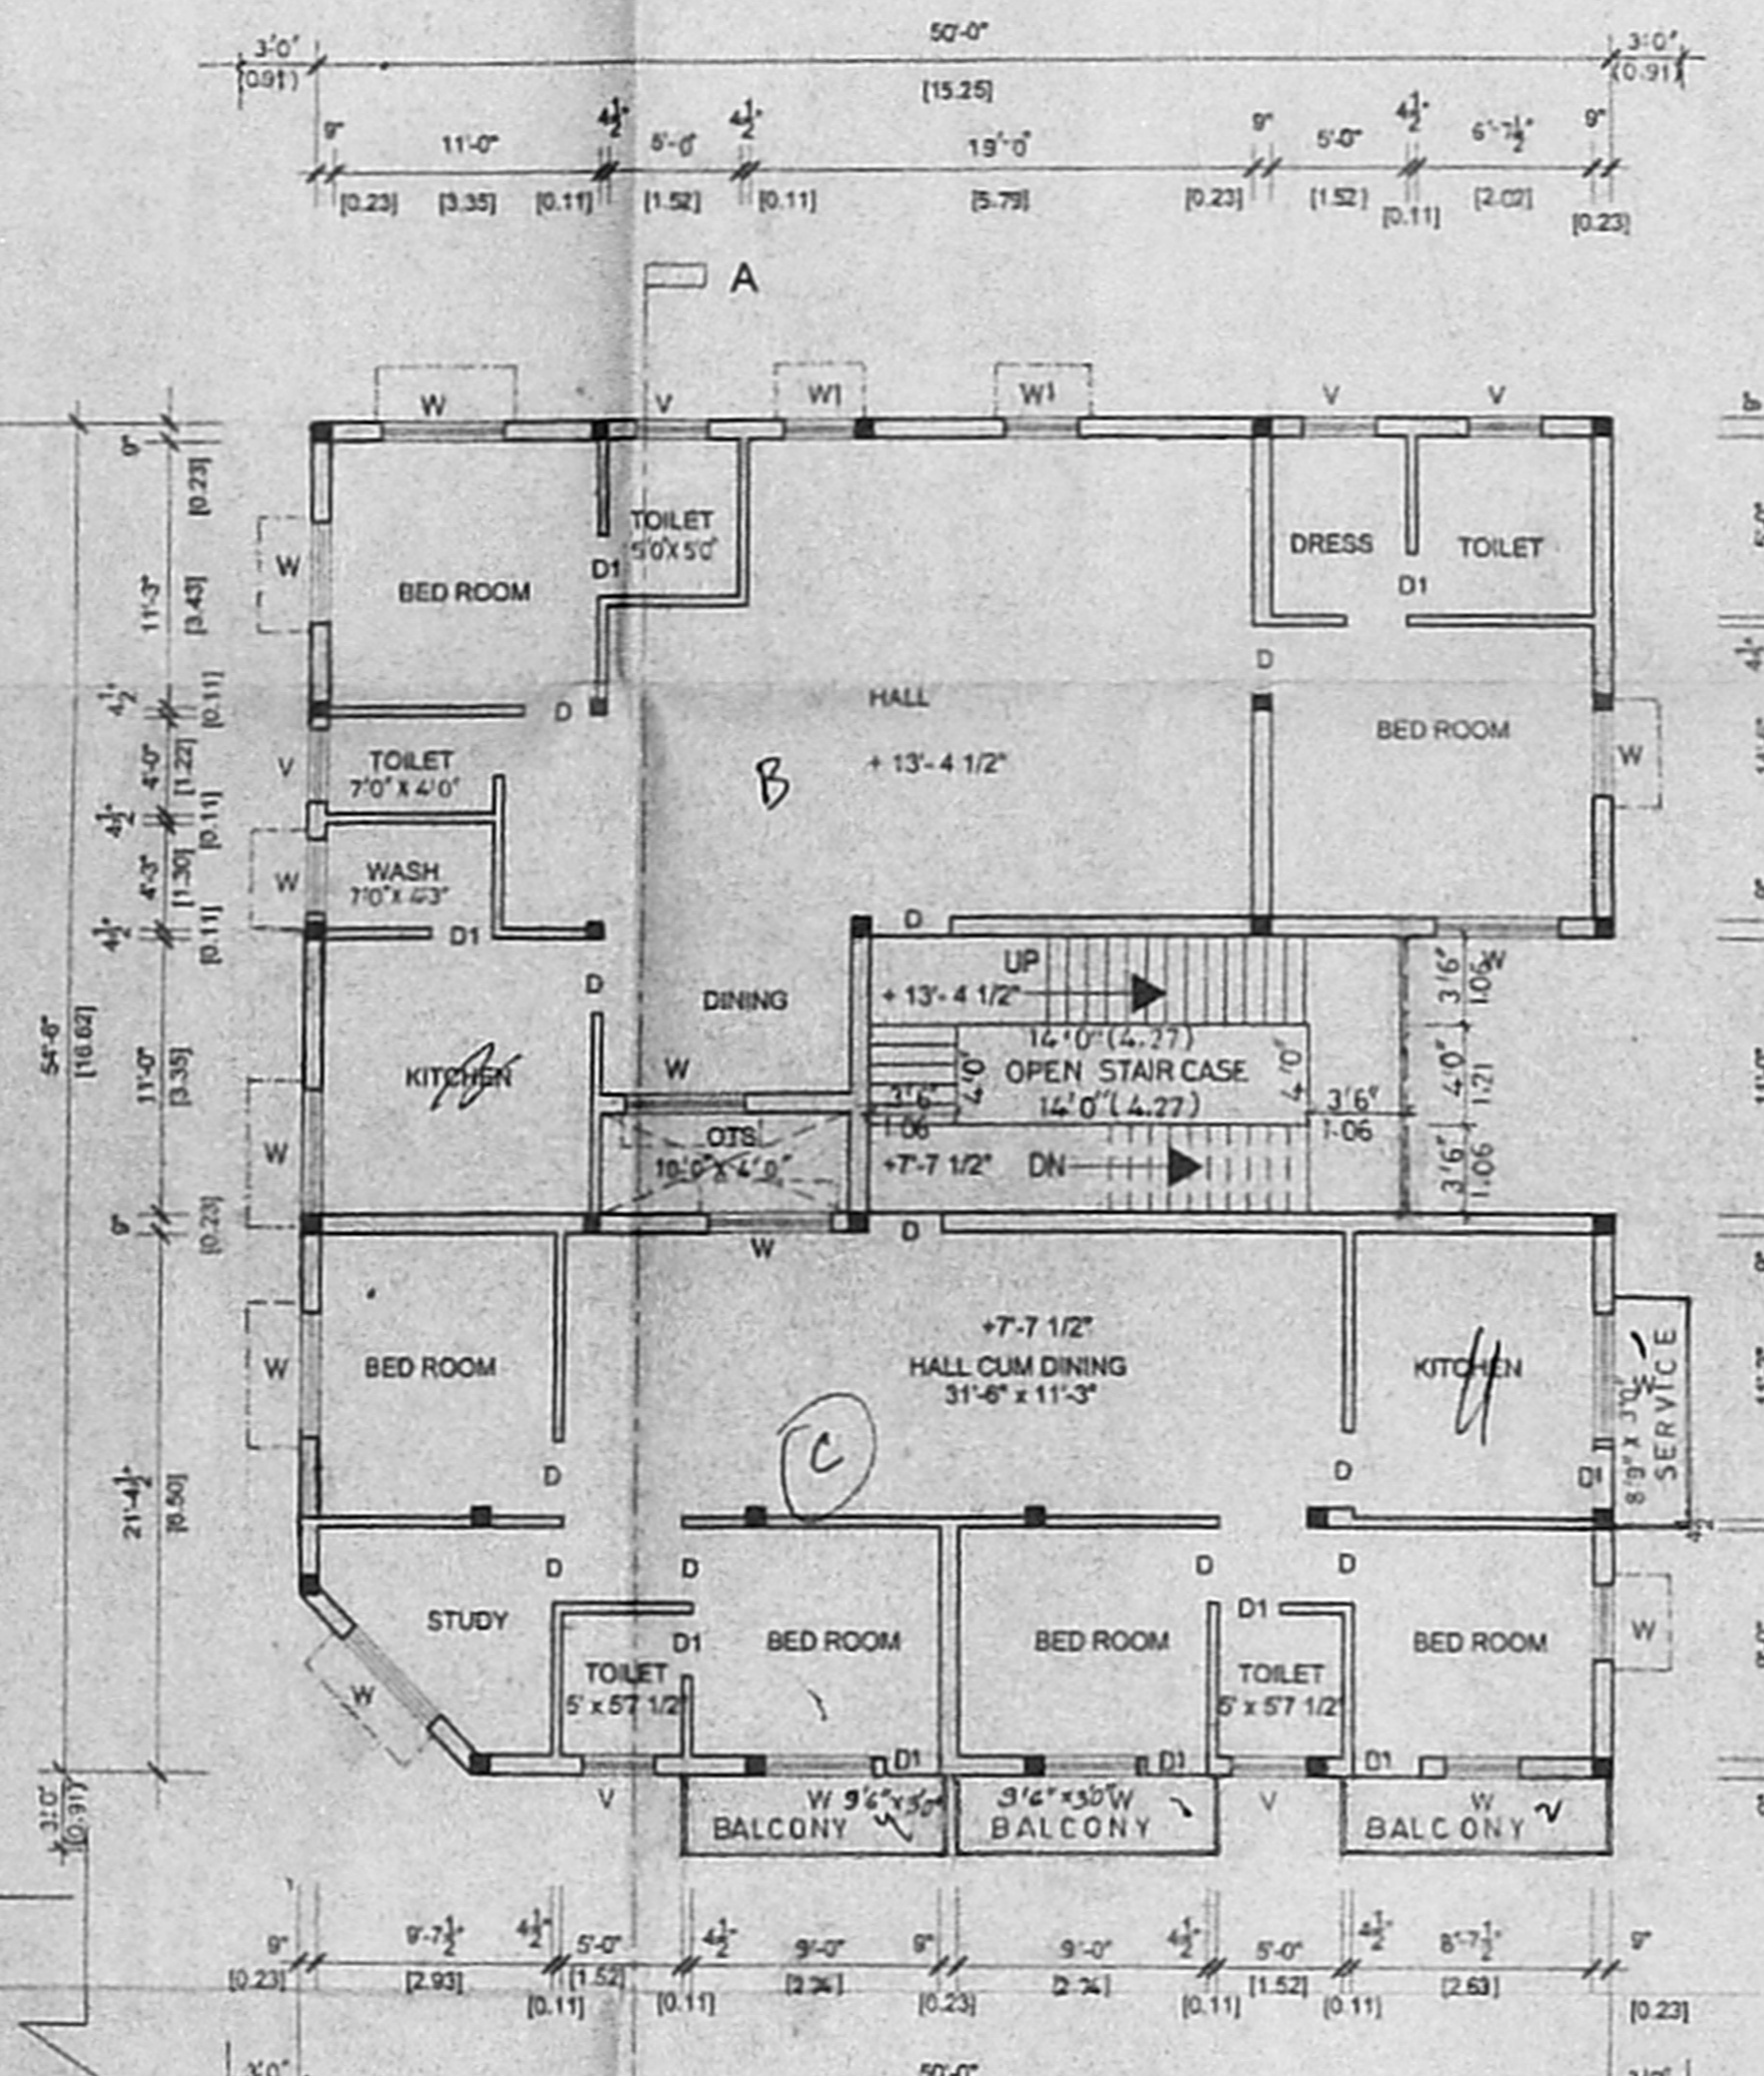


FIRST FLOOR PLAN

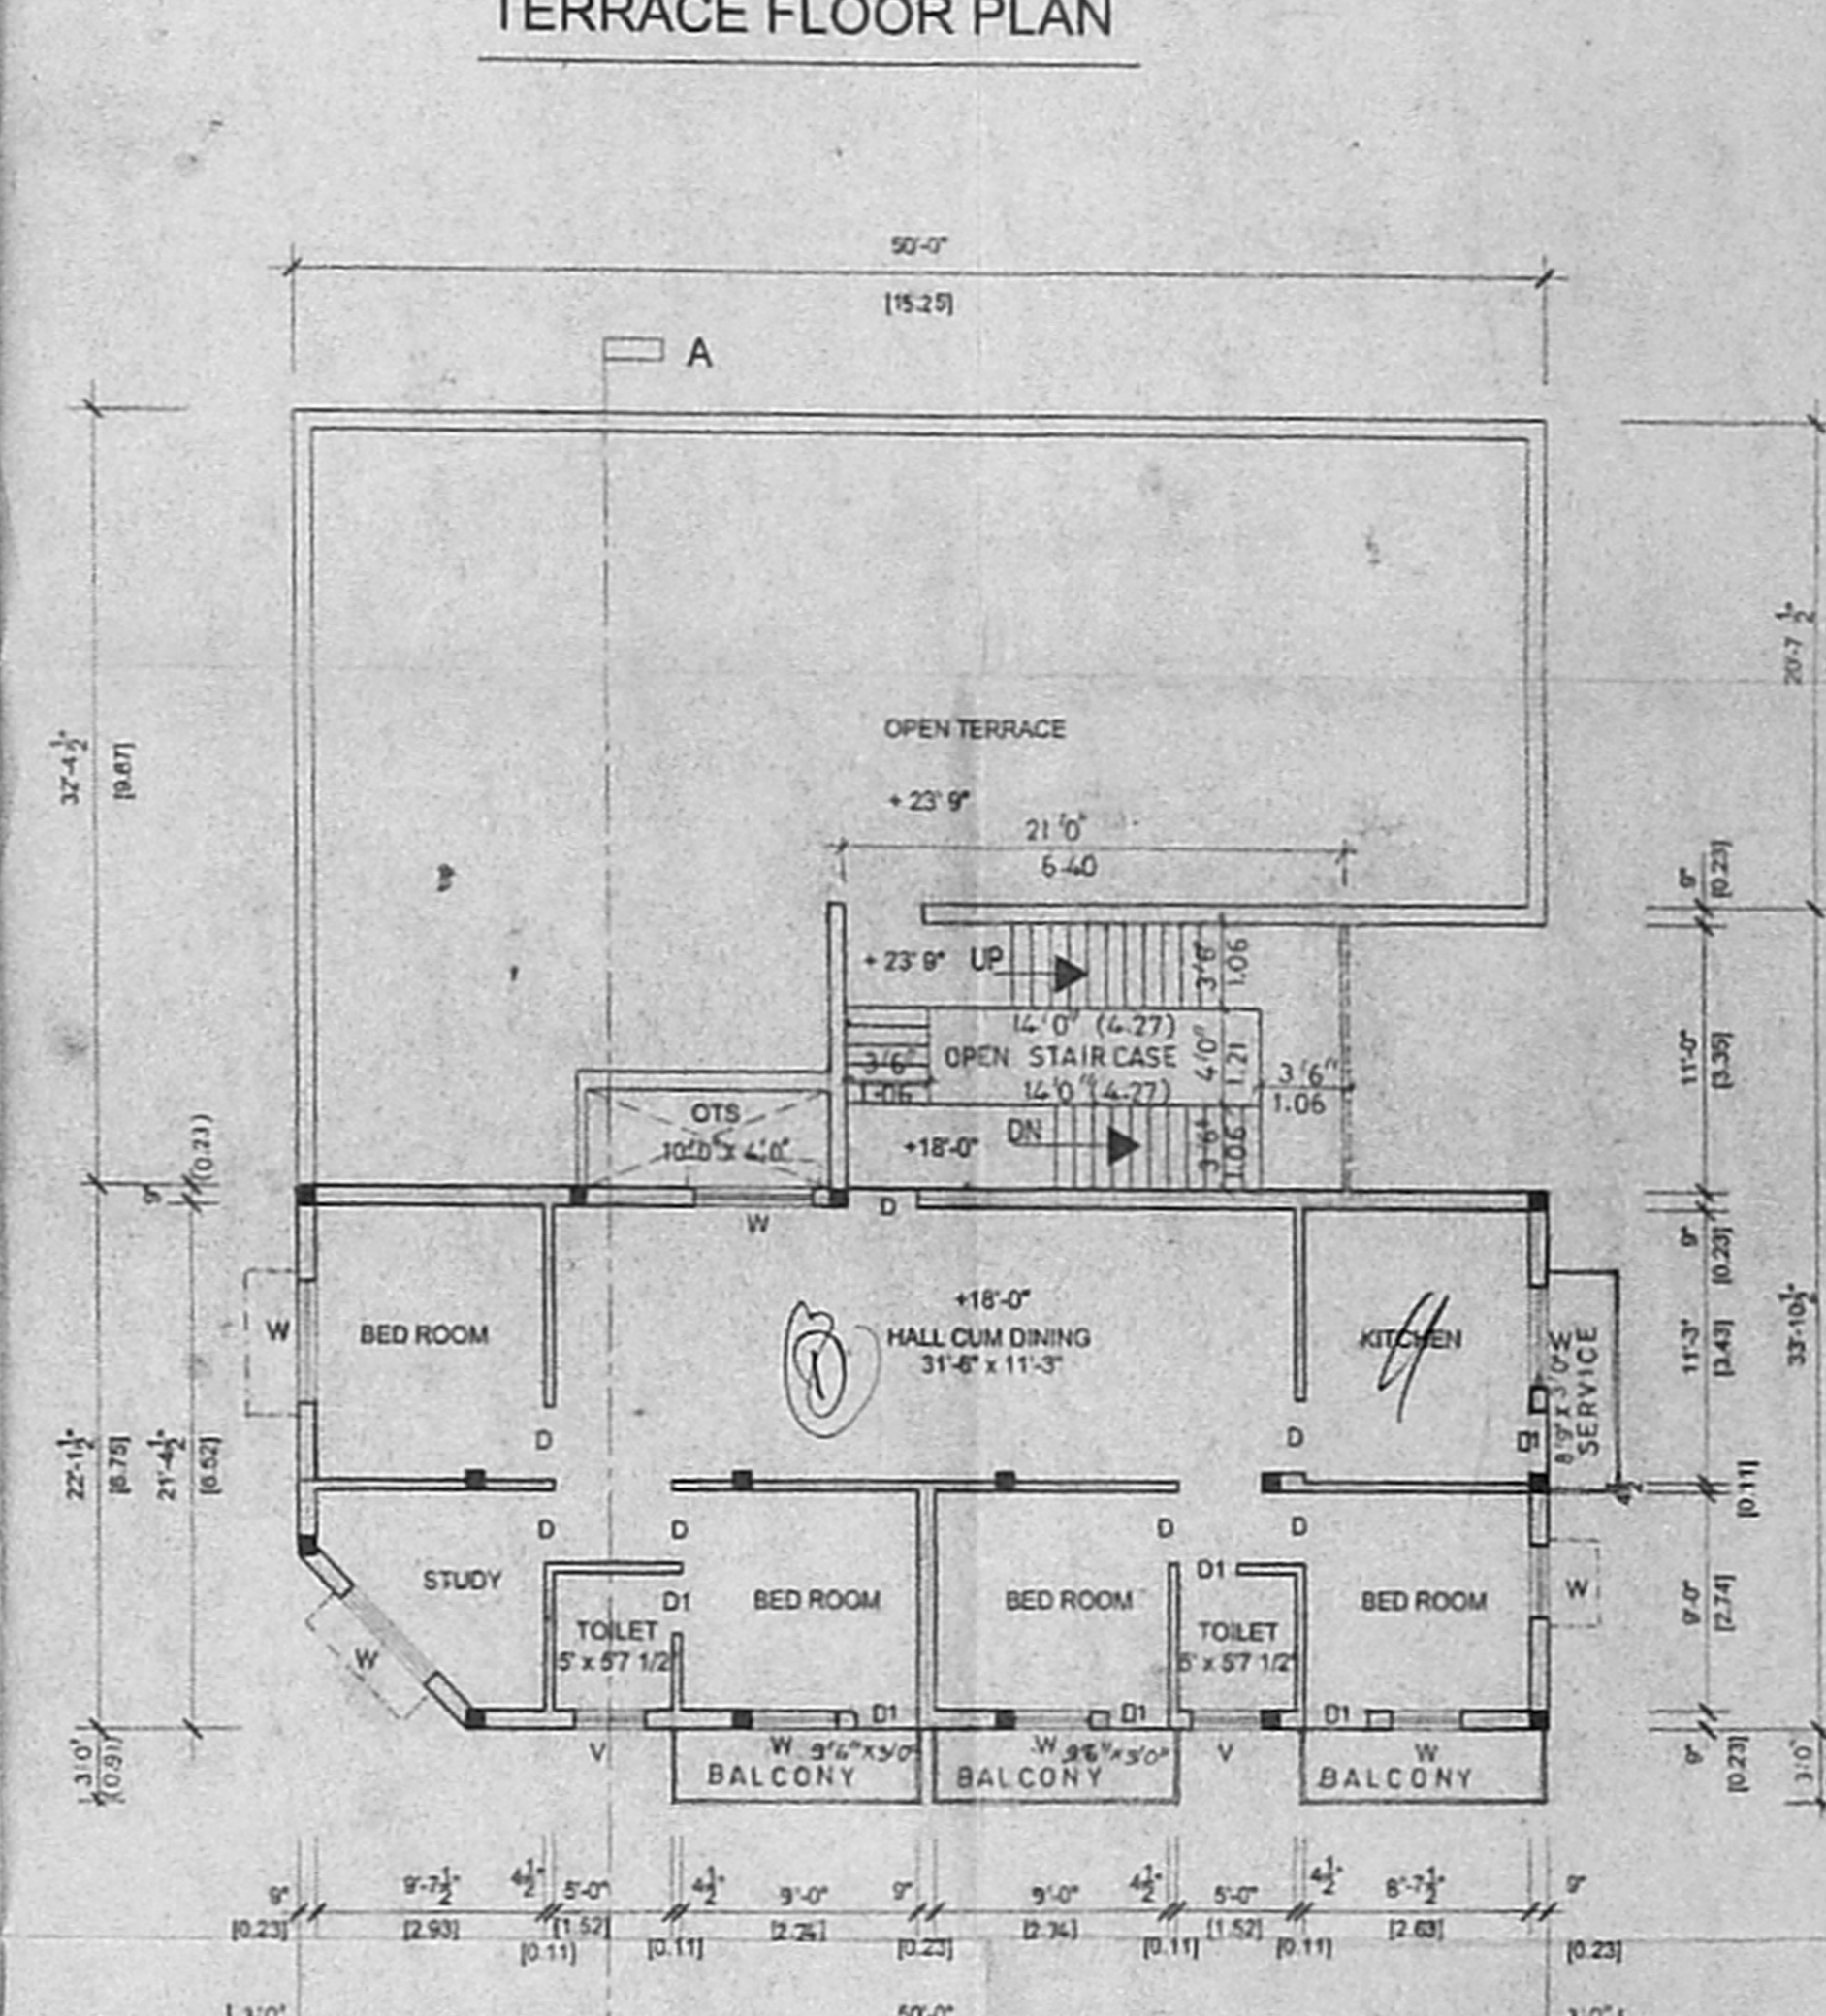

SECOND FLOOR PLAN

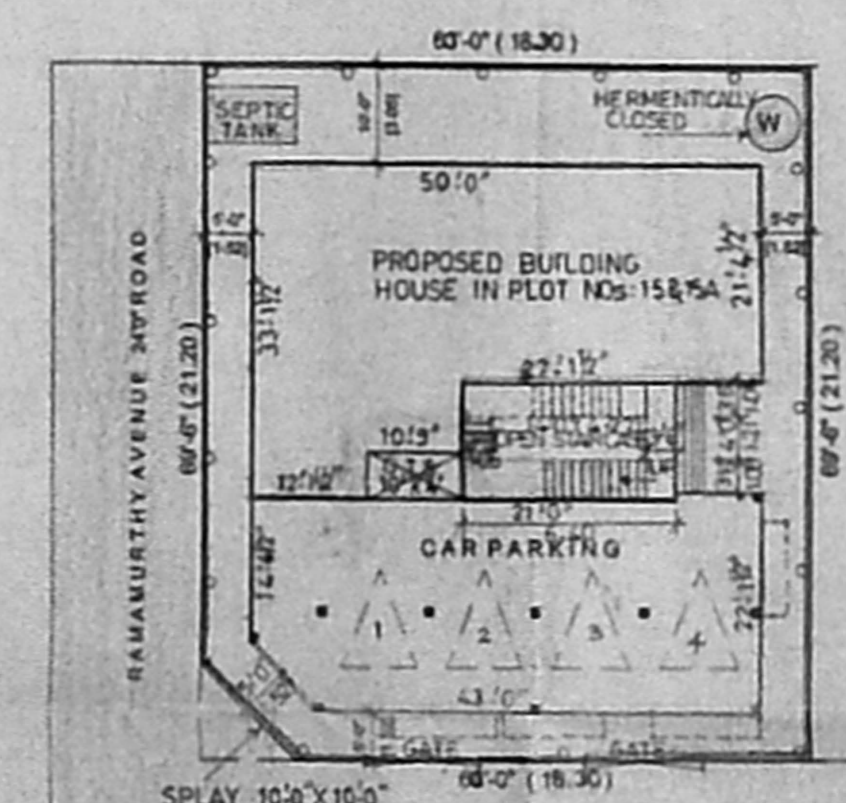

SITE PLAN
SCALE: 1" = 20'-0"

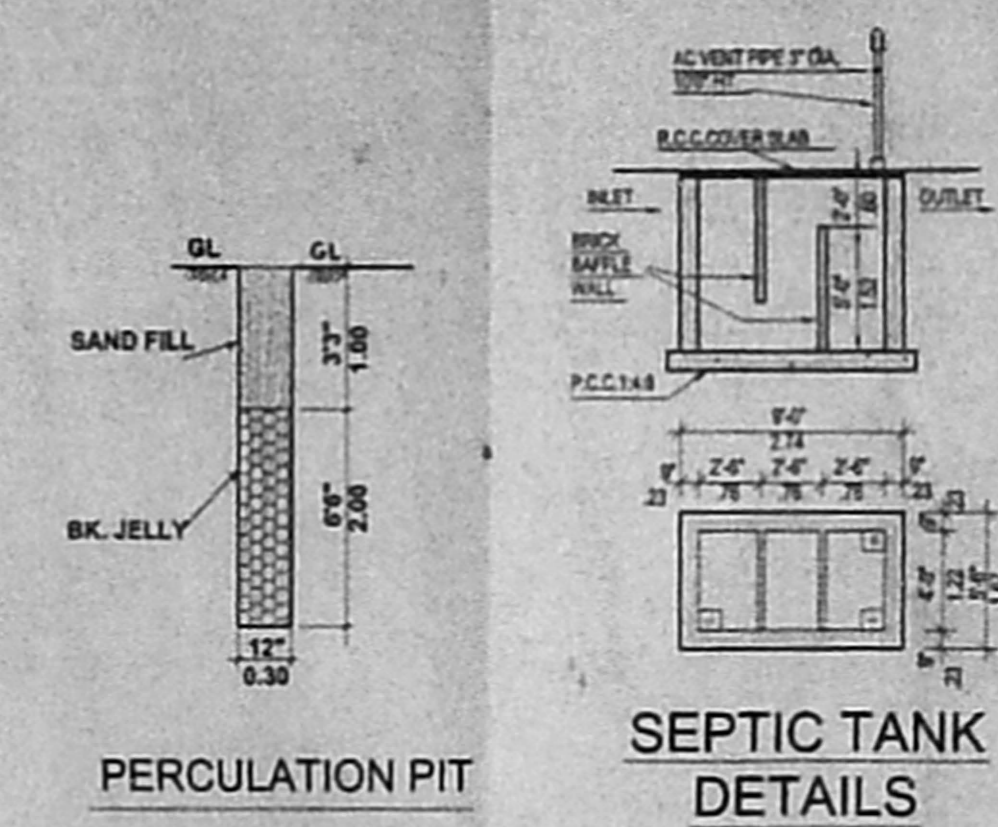

PERCOLATION PIT

SEPTIC TANK DETAILS

COLOUR CODE

[Symbol]	PROPOSED	[Symbol]	ROAD
[Symbol]	BOUNDARY		

PLOT REGULARISED
P.P. NO. 91/2001
DT. 05.12.2001

PLAN SHOWING THE PROPOSED DWELLING HOUSE IN PLOT NOS: 15 & 15A, S.NO: 241/1D1C (AS PER PATTA & FMB) AT SAKTHI NAGAR EXTENSION OF PORUR VILLAGE, AMBATHUR TALUK, THIRUVALLUR DISTRICT.

SCALE: 1/8" = 1'-0"

SCHEDULE OF JOINERIES

D	DOOR PANELLED TYPE	3'-3" x 7'-0" (1.00 x 2.14)
D1	DOOR PANELLED TYPE	2'-6" x 7'-0" (0.76 x 2.14)
W	WINDOW	5'-0" x 4'-6" (1.52 x 1.37)
W1	WINDOW	3'-0" x 4'-6" (0.91 x 1.37)
V	VENTILATOR	3'-0" x 2'-0" (0.91 x 0.60)

AREA STATEMENT

	SQ. FT.	SQ. MT.
PLOT AREA (AS PER REGULARISED)	4170	387.40
PLINTH AREA GROUND FLOOR	1456	135.26
PLINTH AREA FIRST FLOOR	2650	245.18
PLINTH AREA SECOND FLOOR	1195	111.01
TOTAL	5301	492.45
PARKING AREA	1082	100.52
PLOT COVERAGE	63.54%	
F.S.I.	1.27	

R. PAGUTHARIVU, D.C.E., D.C.T.,
LICENSED SURVEYOR
Corporation of Chennai
Regd. No. 228
NOORI PLANNERS,
No. 5, Mount Poonamallee Road,
Jaya Nagar, Porur,
CHENNAI - 600 116



DESIGN AND DRAWING PREPARED
NOORI PLANNERS
NO. 5, Mount Poonamallee Road,
Jaya Nagar, Porur, Chennai 600 116.
Phone: 4769405

OWNER

LICENSED SURVEYOR