


FRONT ELEVATION

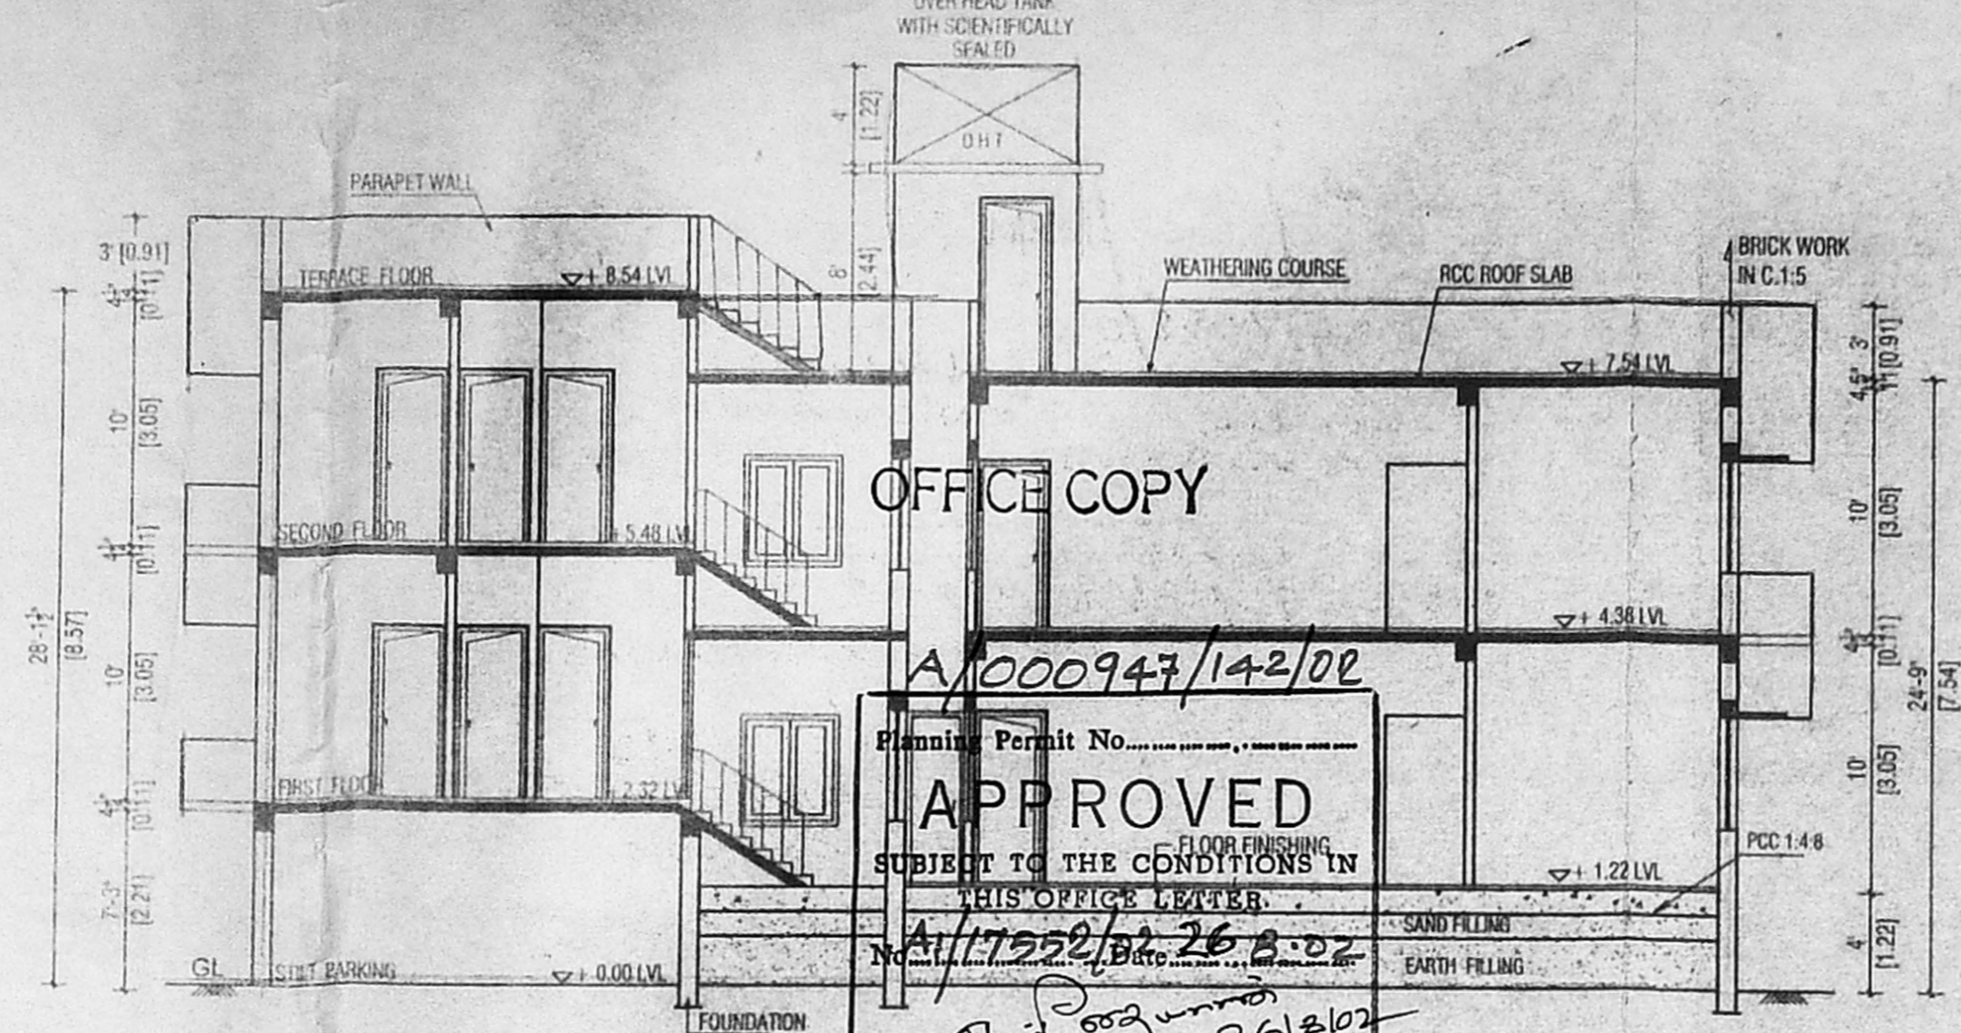


OFFICE COPY

A/000947/14-2/02


Planning Permit No.
 APPROVED
 SUBJECT TO THE CONDITIONS IN
 THIS OFFICE LETTER.
 No. A/17522/Block 26 B.02

FOR MEMBER SECRETARY
 CHENNAI METROPOLITAN
 DEVELOPMENT AUTHORITY
 CHENNAI - 600 008.

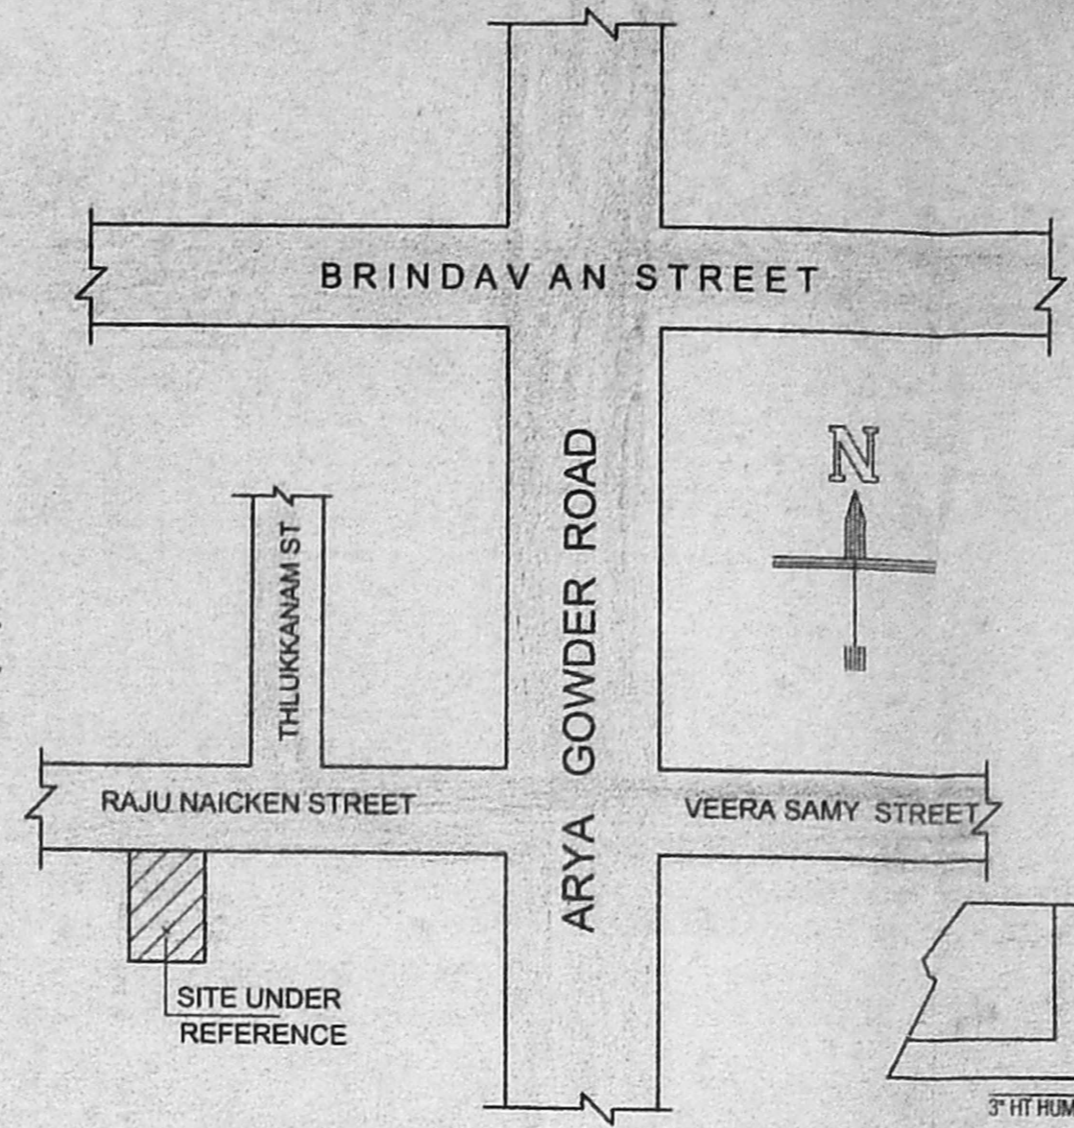


KEY PLAN


(NOT TO SCALE)

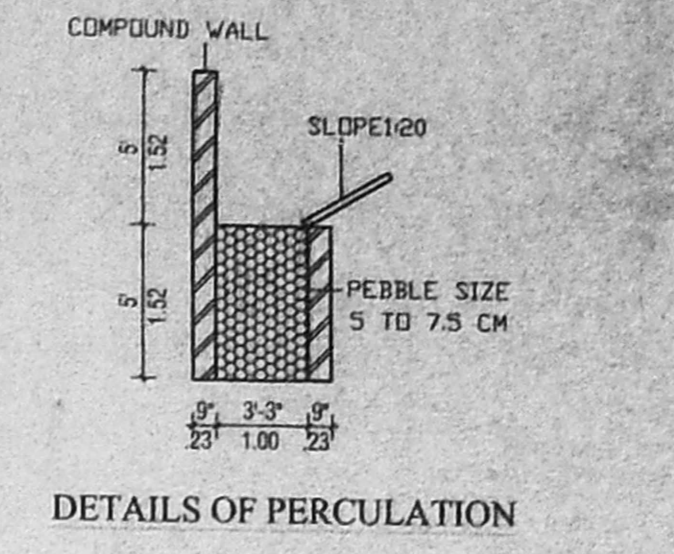


DETAILS OF PERCOLATION TRENCH

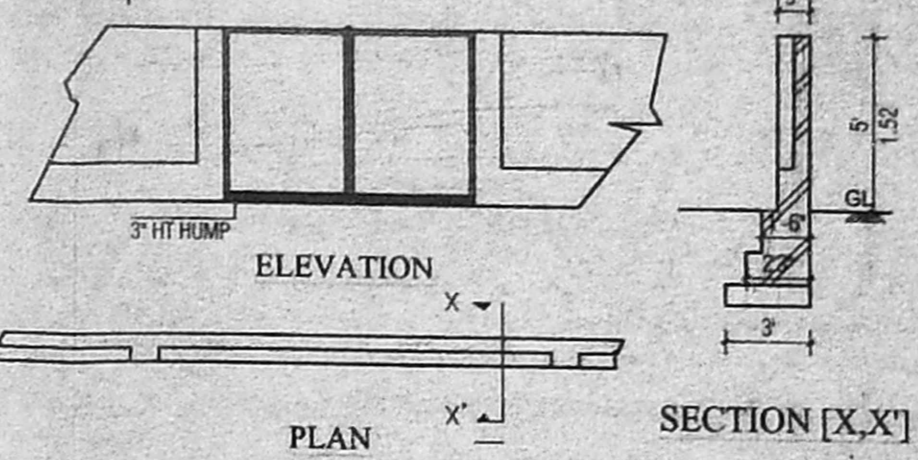


COMPOUND WALL/GATE DETAIL

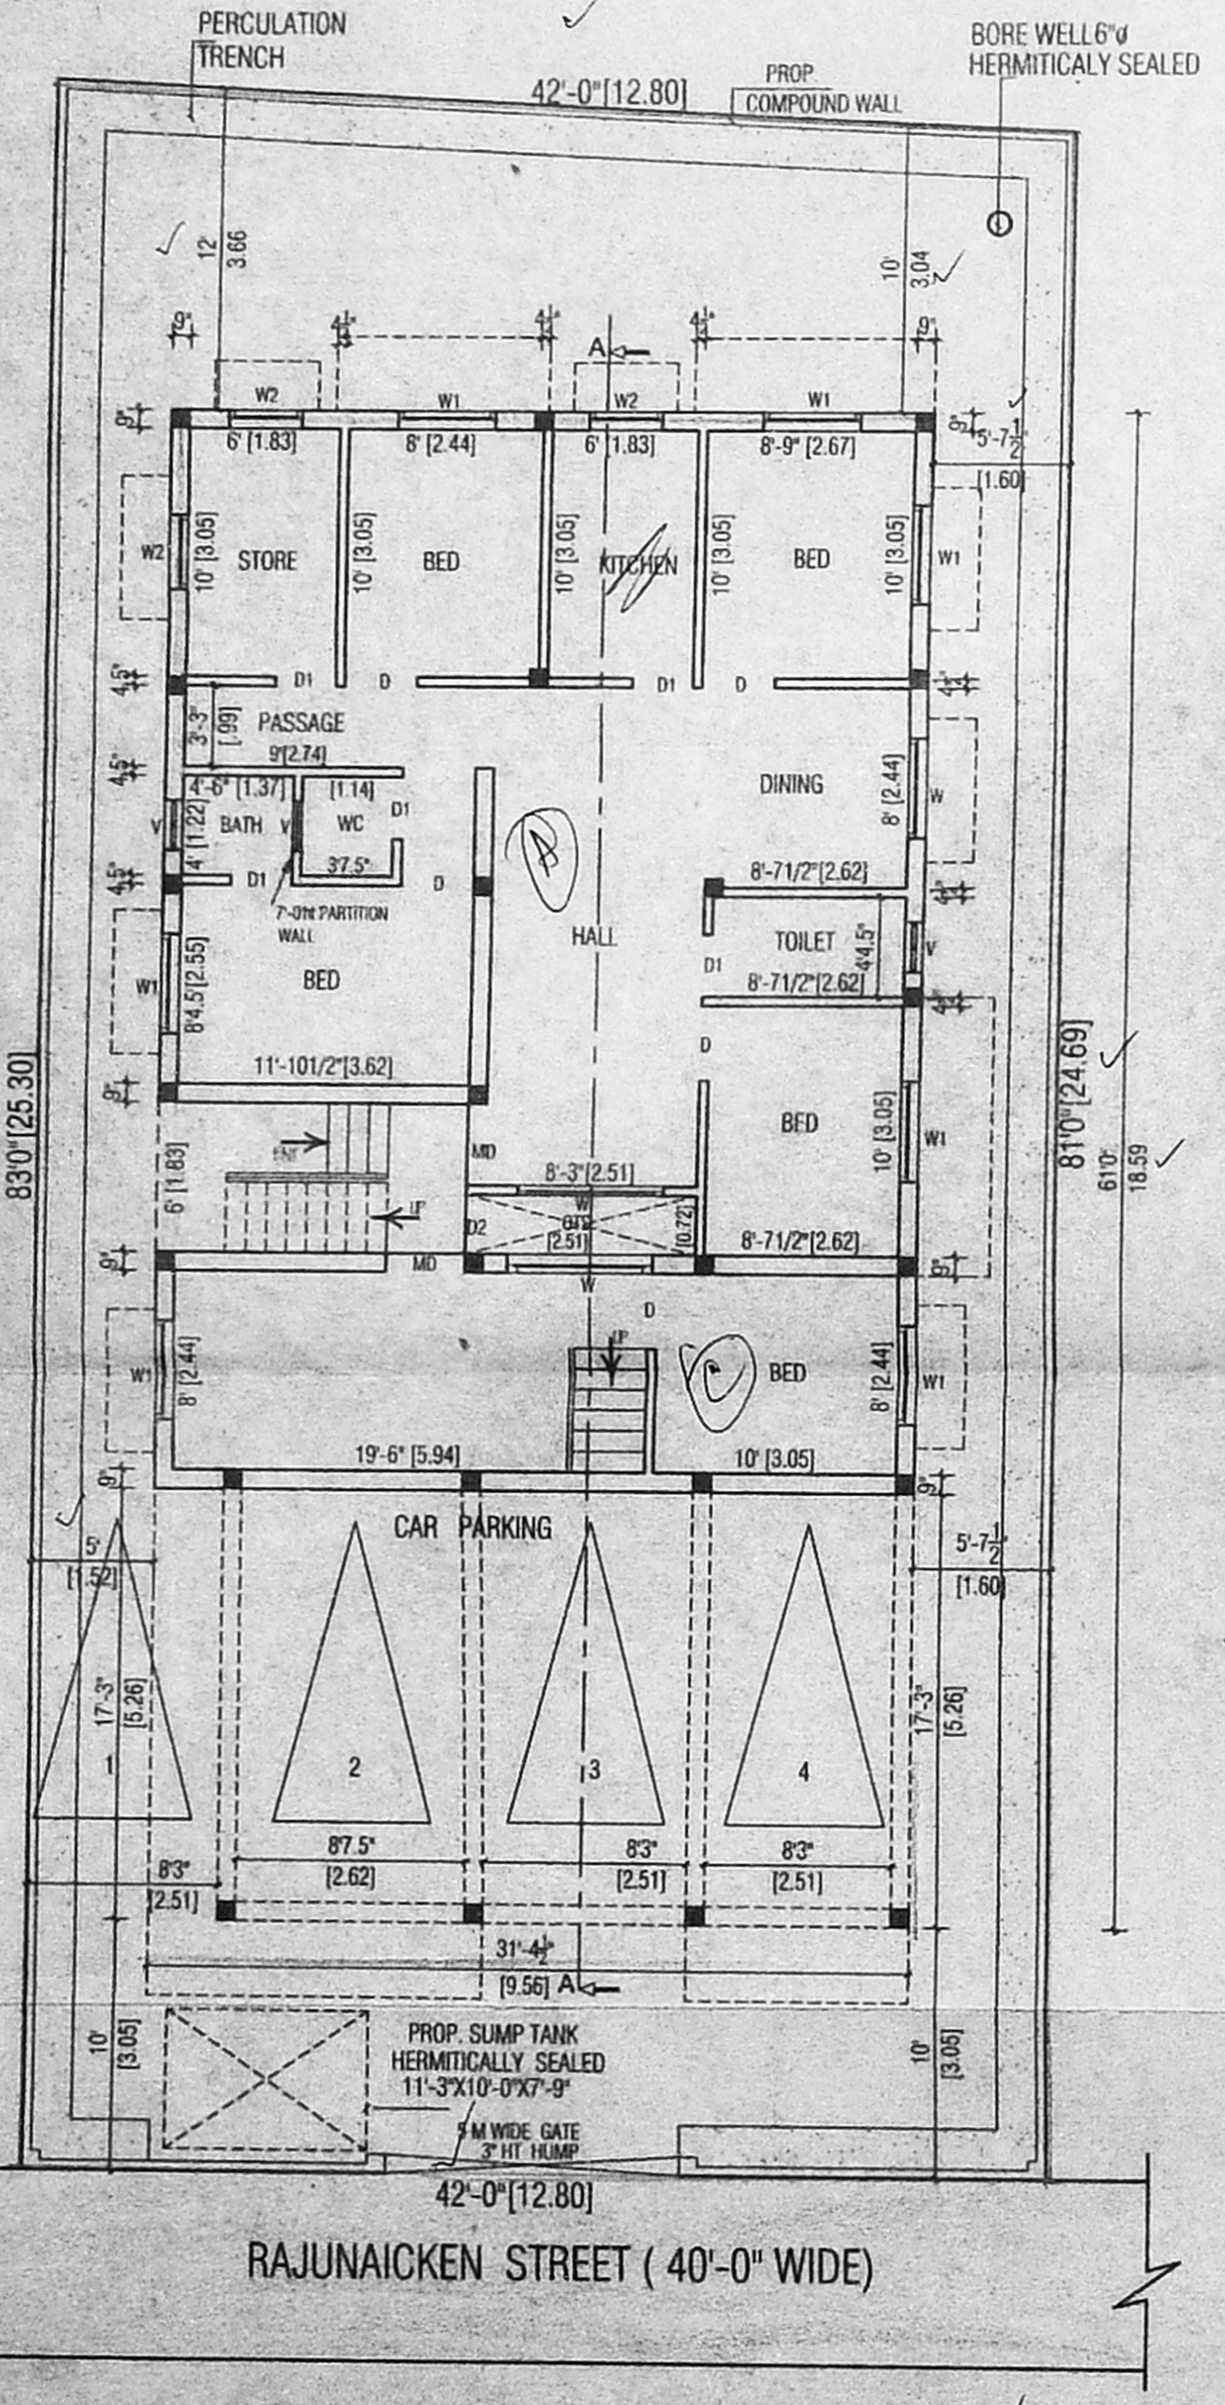


SITE / GROUND FLOOR PLAN

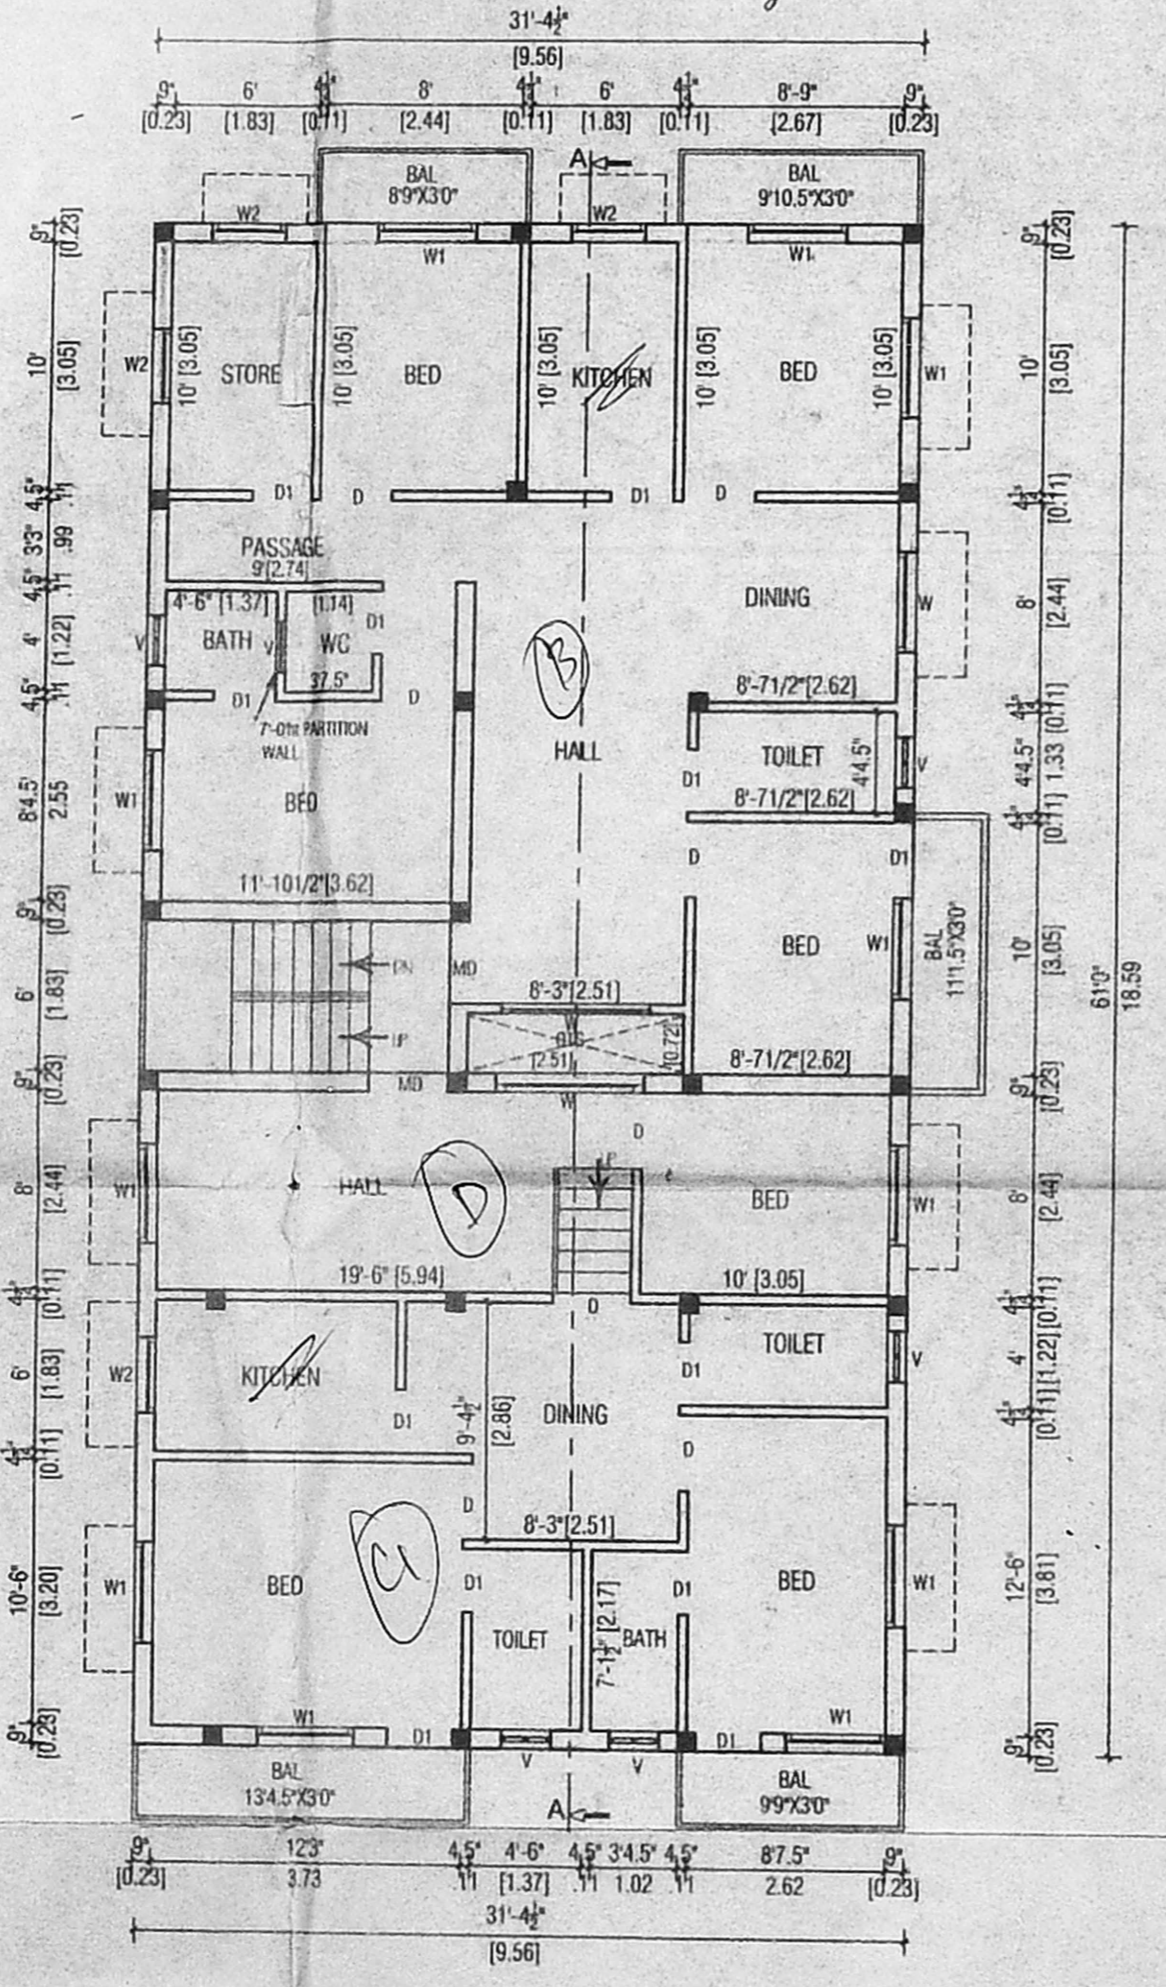


FIRST FLOOR PLAN

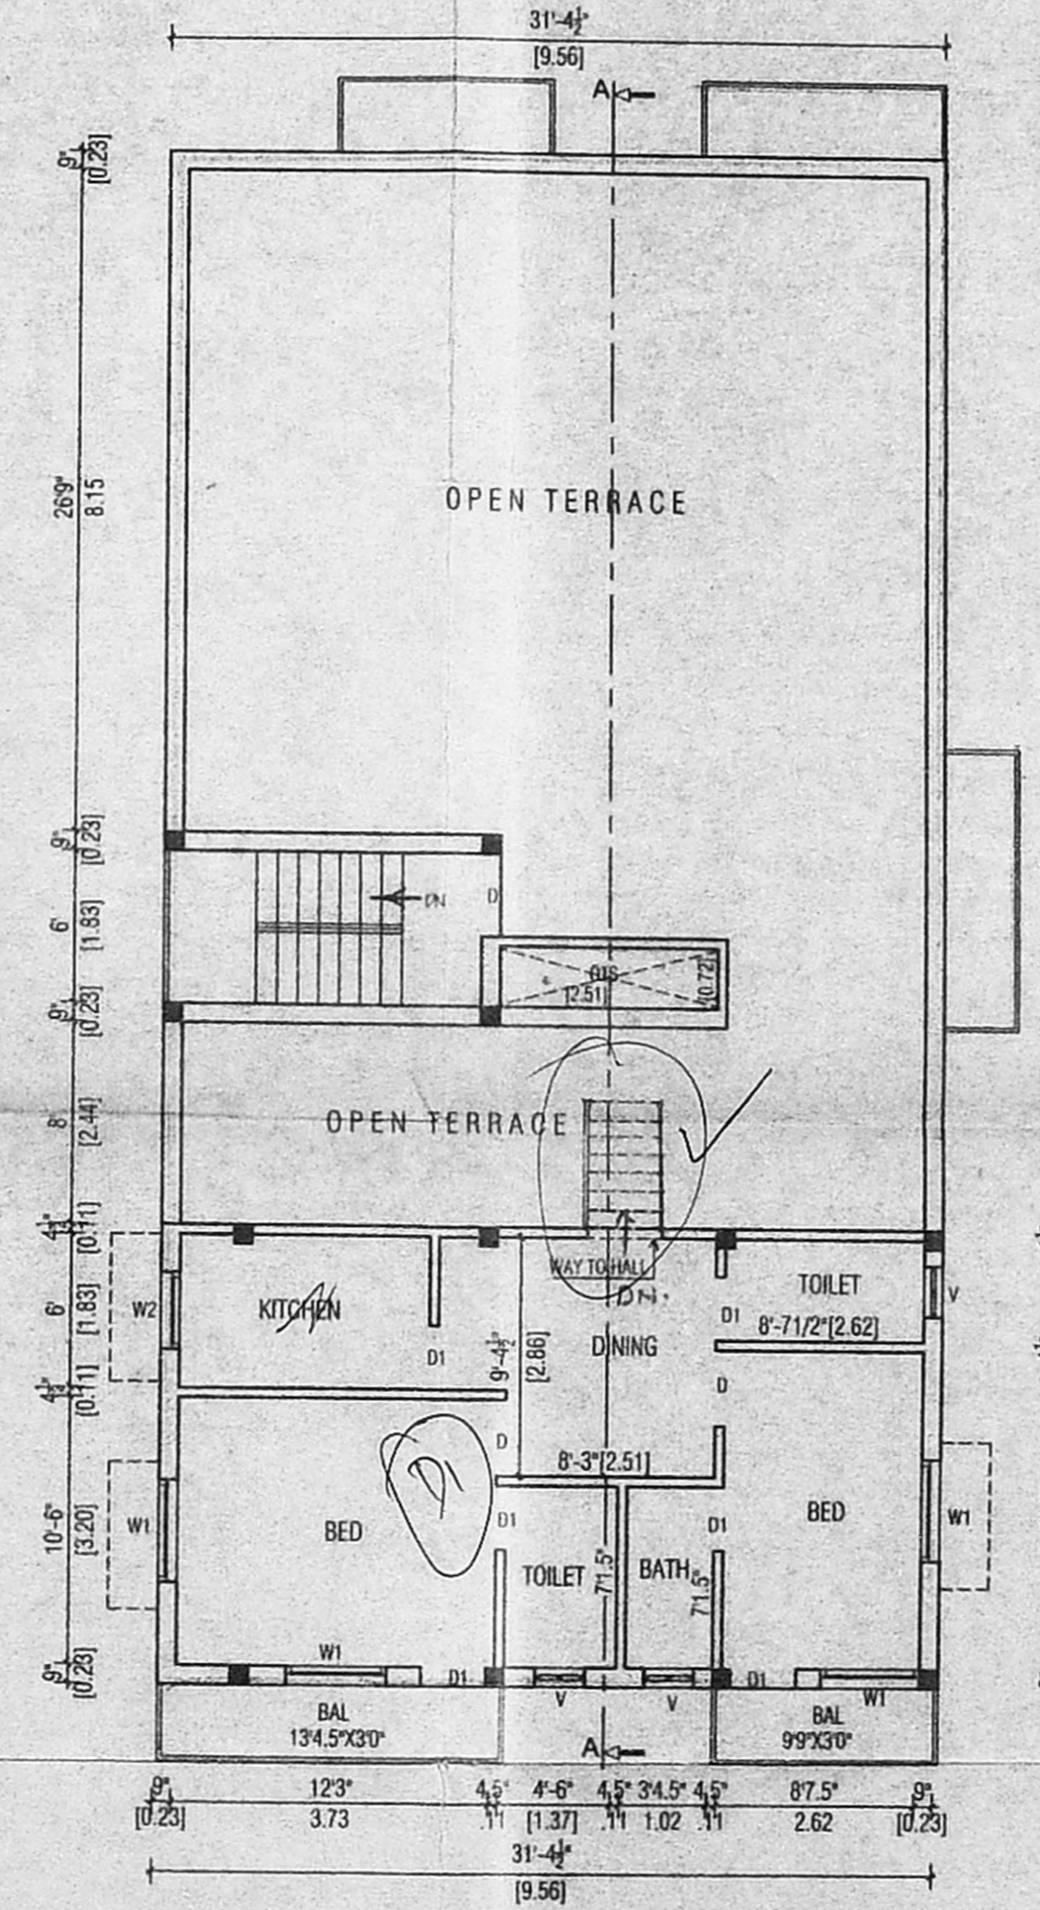

SECOND FLOOR ABOVE STILT

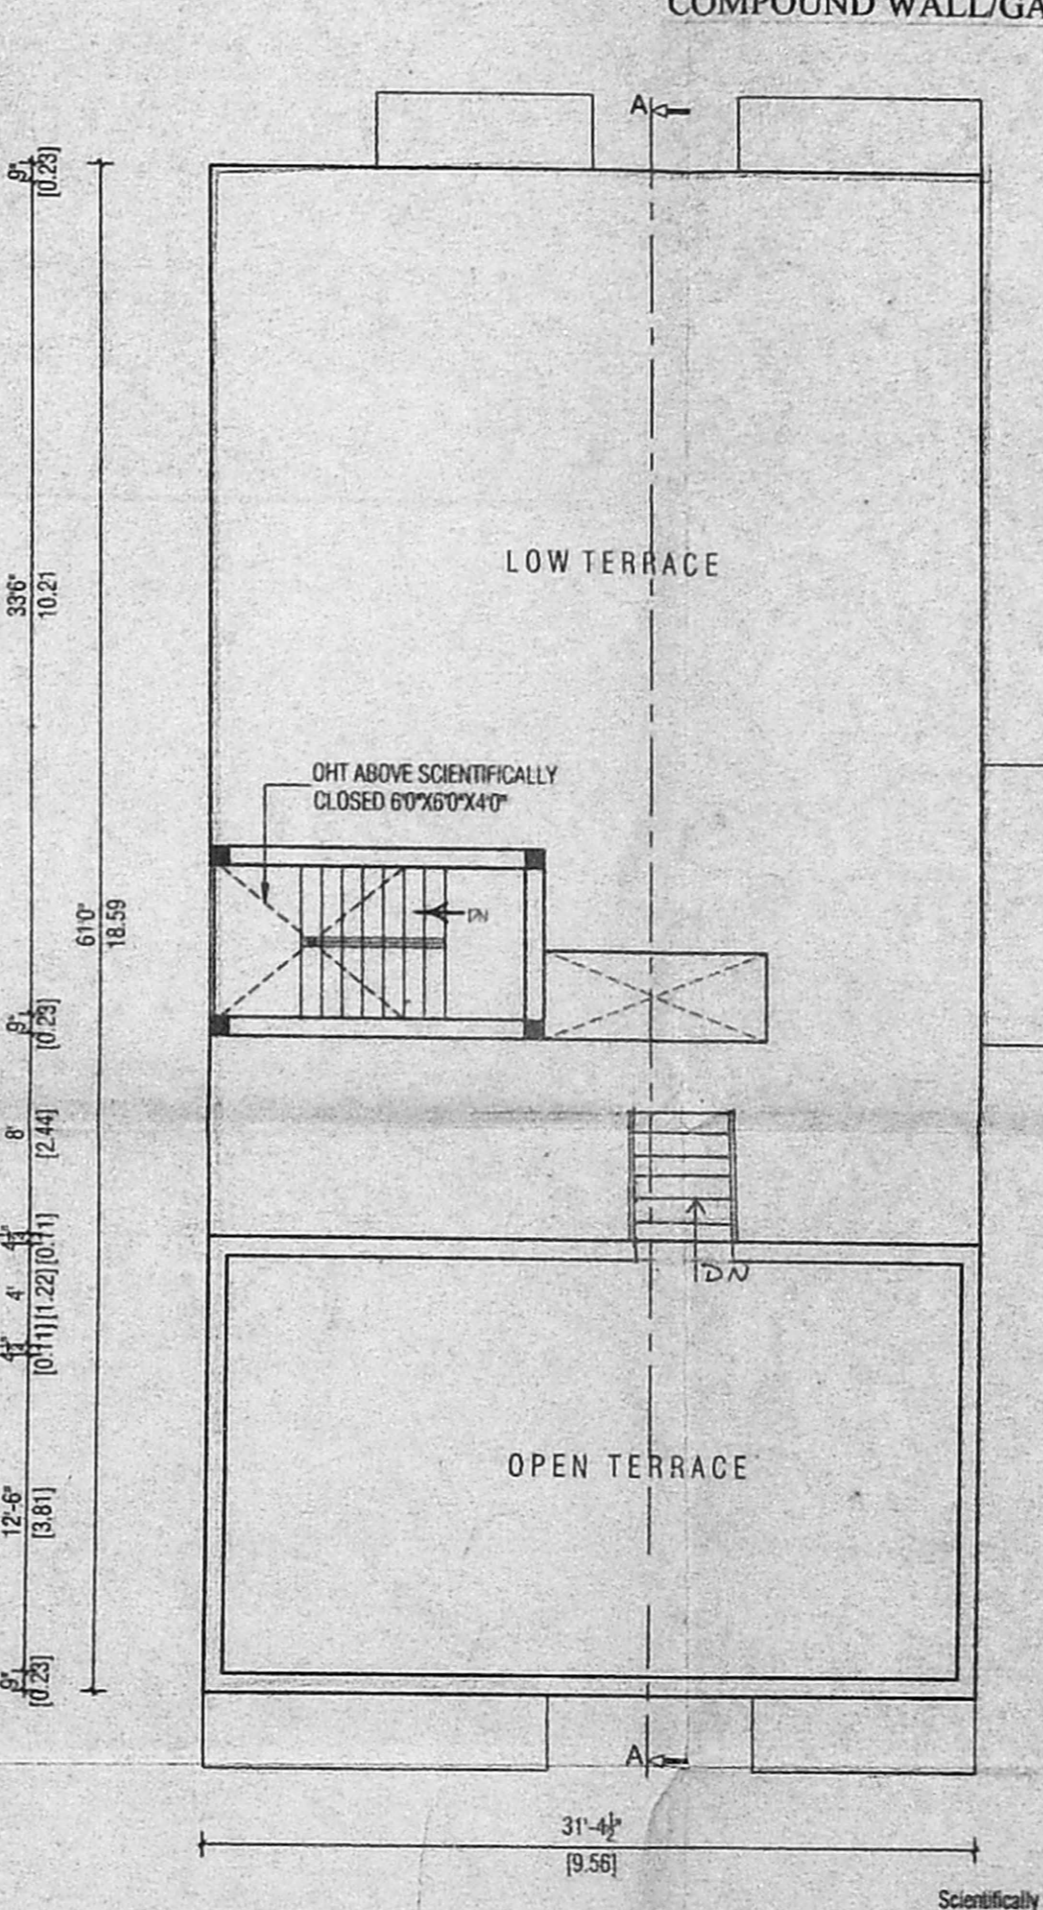

TERRACE FLOOR PLAN

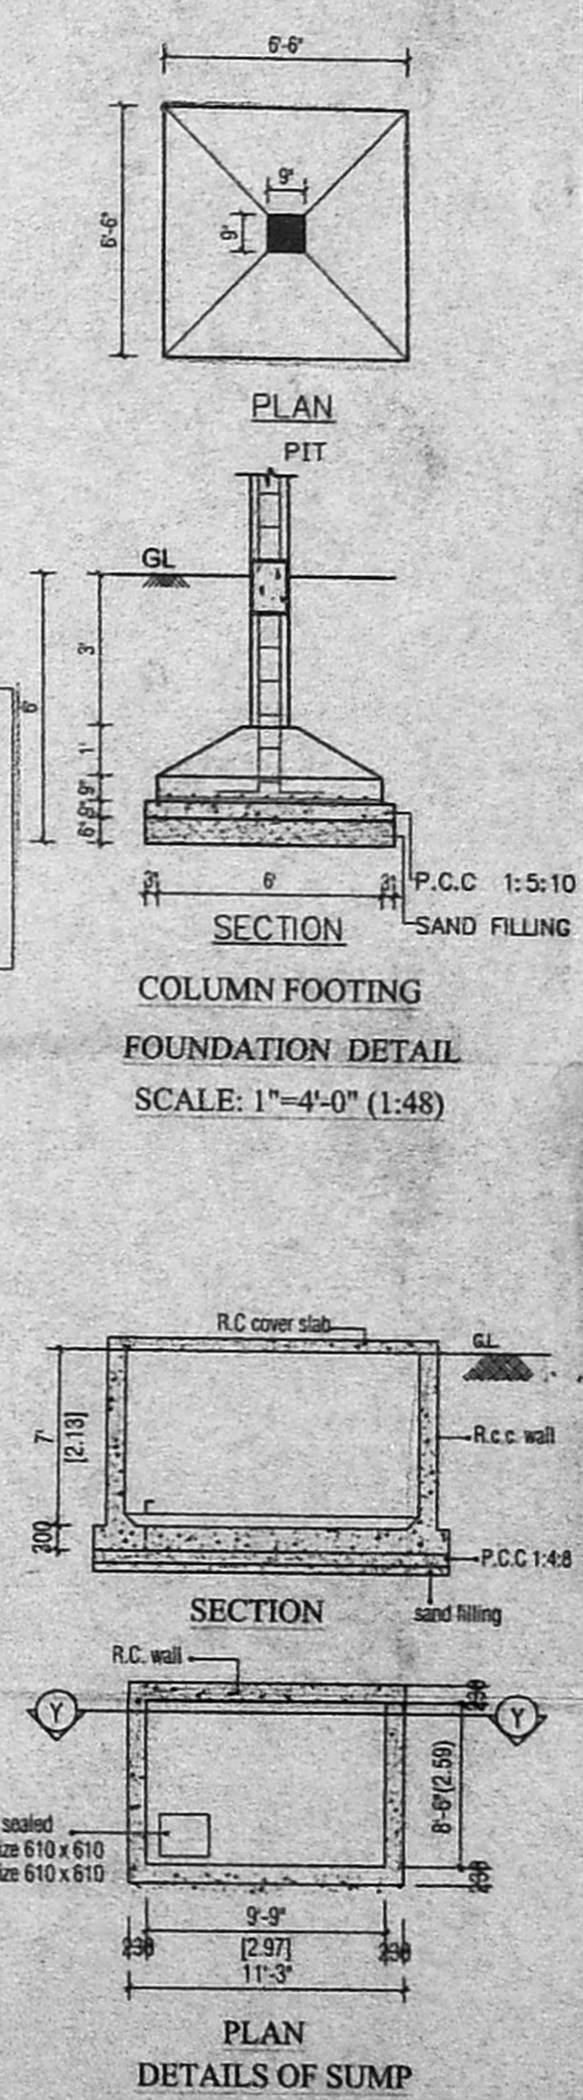

DETAILS OF SUMP

SCHEDULE OF JOINERY: SHEET No. 1

TYPE	DETAIL	WIDTH	HEIGHT
MD	C.W.PANELLED DOOR	1000	2135
D	-DO-	915	2135
D1	CMDA DOOR "A" CHANEL	765	2135
D2	Ø. No. A/17552/02	610	2135
W	C.W.GLAZED WINDOW	1830	1370
W1	Scrutiny Plan P.A.I. 100	1220	1370
W2	100	915	1370
V	C.W.GLAZED VENTILATOR	610	915

SPECIFICATION:
 FOUNDATION - RCC COLUMN FOOTINGS
 BRICK WORK - C.M 1:6 FOR SUPER STRUCTURE
 PLASTERING - C.M 1:5 FOR WALLS & 1:3 FOR CEILING
 FLOORING - MOSAIC FLOORING
 CEMENT PAINT - TWO COATS FOR WALLS & ONE EXTRA COAT FOR CEILING
 R.C.C - 1:2:4 FOR SLABS & LINTELS
 WOOD WORK - ALL WOOD WORKS IN BEST QUALITY TIMBER
 WEATHERING - B.JELLY LIME MORTAR OVER ROOF COURSE - SLAB ONE LAYER OF COUNTRY TILES

COLOUR INDEX:
 PROPOSED - [Symbol]
 ROAD - [Symbol]
 BOUNDARY - [Symbol]

SCALE - 1" = 8'-0" [1:100]

AREA STATEMENT	IN SQM
TOTAL SITE EXTENT	316.50
GROUND FLOOR	125.75
FIRST FLOOR	190.79
SECOND FLOOR ABOVE STILT	58.93
TOTAL BUILD UP AREA	375.47
PLOT COVERAGE	60.28%
F.S.I	1.18

PLAN SHOWING THE PROPOSED CONSTRUCTION OF RESIDENTIAL BUILDING AT OLD DOOR No. 24, NEW No. 43, RAJU NAICKEN ST, WEST MAMBALAM, CHENNAI-33 T.S.No. 2/3, BLOCK NO 38, OF KODAMBAKKAM.(S.No.160/C) DIVISION No. 123, ZONE-VIII.

SIGNATURE OF OWNER

[Signature]

LICENSED SURVEYOR

[Signature]
 N. GOPINATHAN
 Consulting Civil Engineer
 Licensed Surveyor
 CLASS-II, L.S. No: 135/00-01
 Corporation of Chennai
 9, R. R. Puram Street
 Kodambakkam, Chennai-600 024
 Phone: 4241352