



Inspected on 24/1/02
 1) Every lobby is under demarcation
 2) All utility A.O. & P. utility lobby
 3) Measurements are as indicated in plan.

OFFICE COPY


Planning Permit No. **PL/399745/10/02**
APPROVED
 SUBJECT TO THE CONDITIONS IN THIS ORDER
 No. **PL/19662/25/02**
 FOR MEMBER ESTARY
 CHENNAI TOULIAN
 DEVELOPMENT AUTHORITY
 CHENNAI - 300333

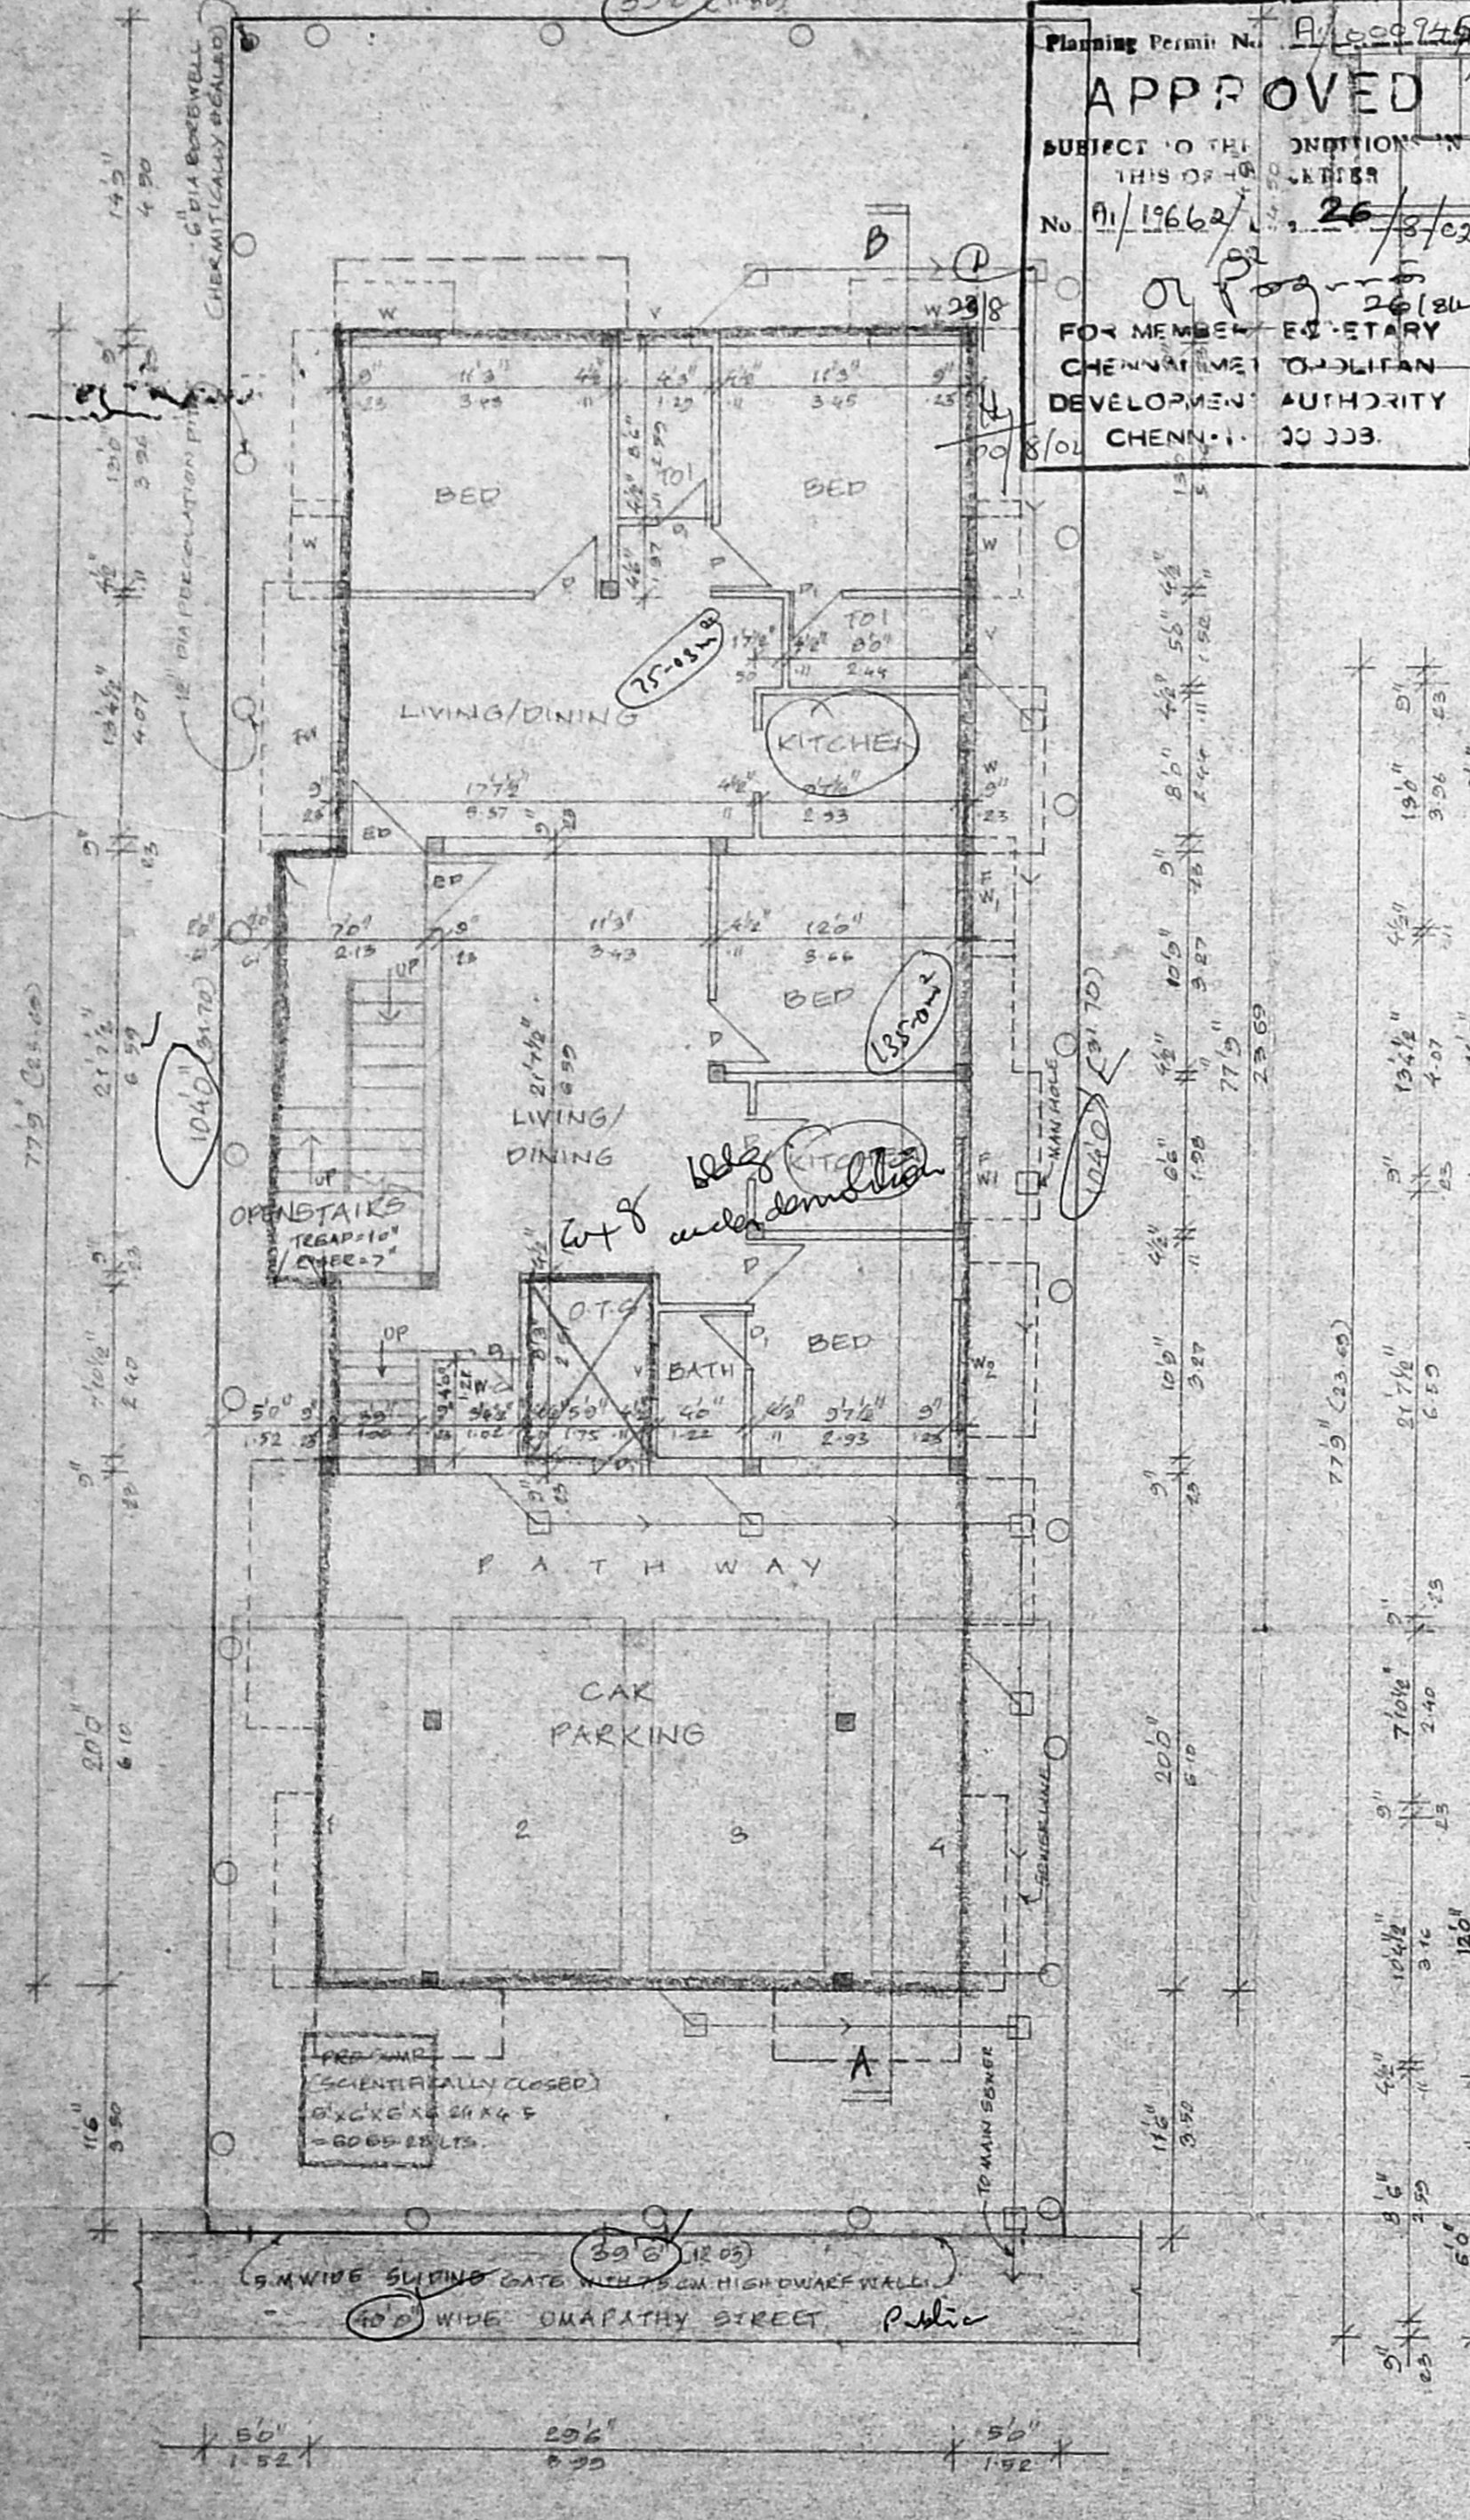


SITE COM STILT COM GROUND FLOOR PLAN.

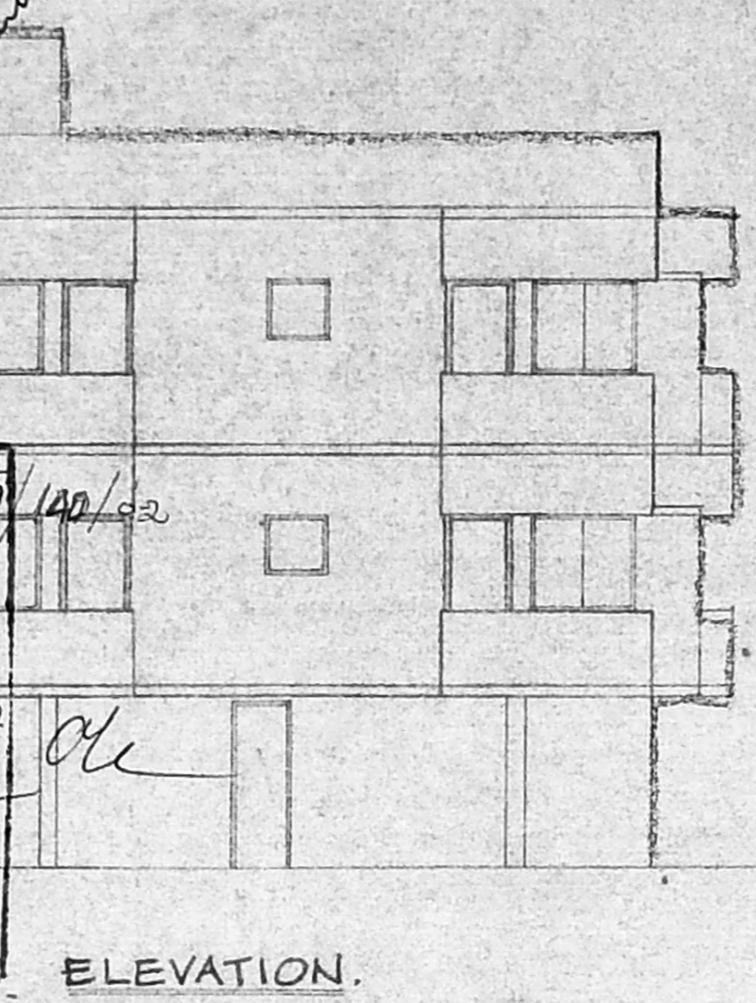


ELEVATION.

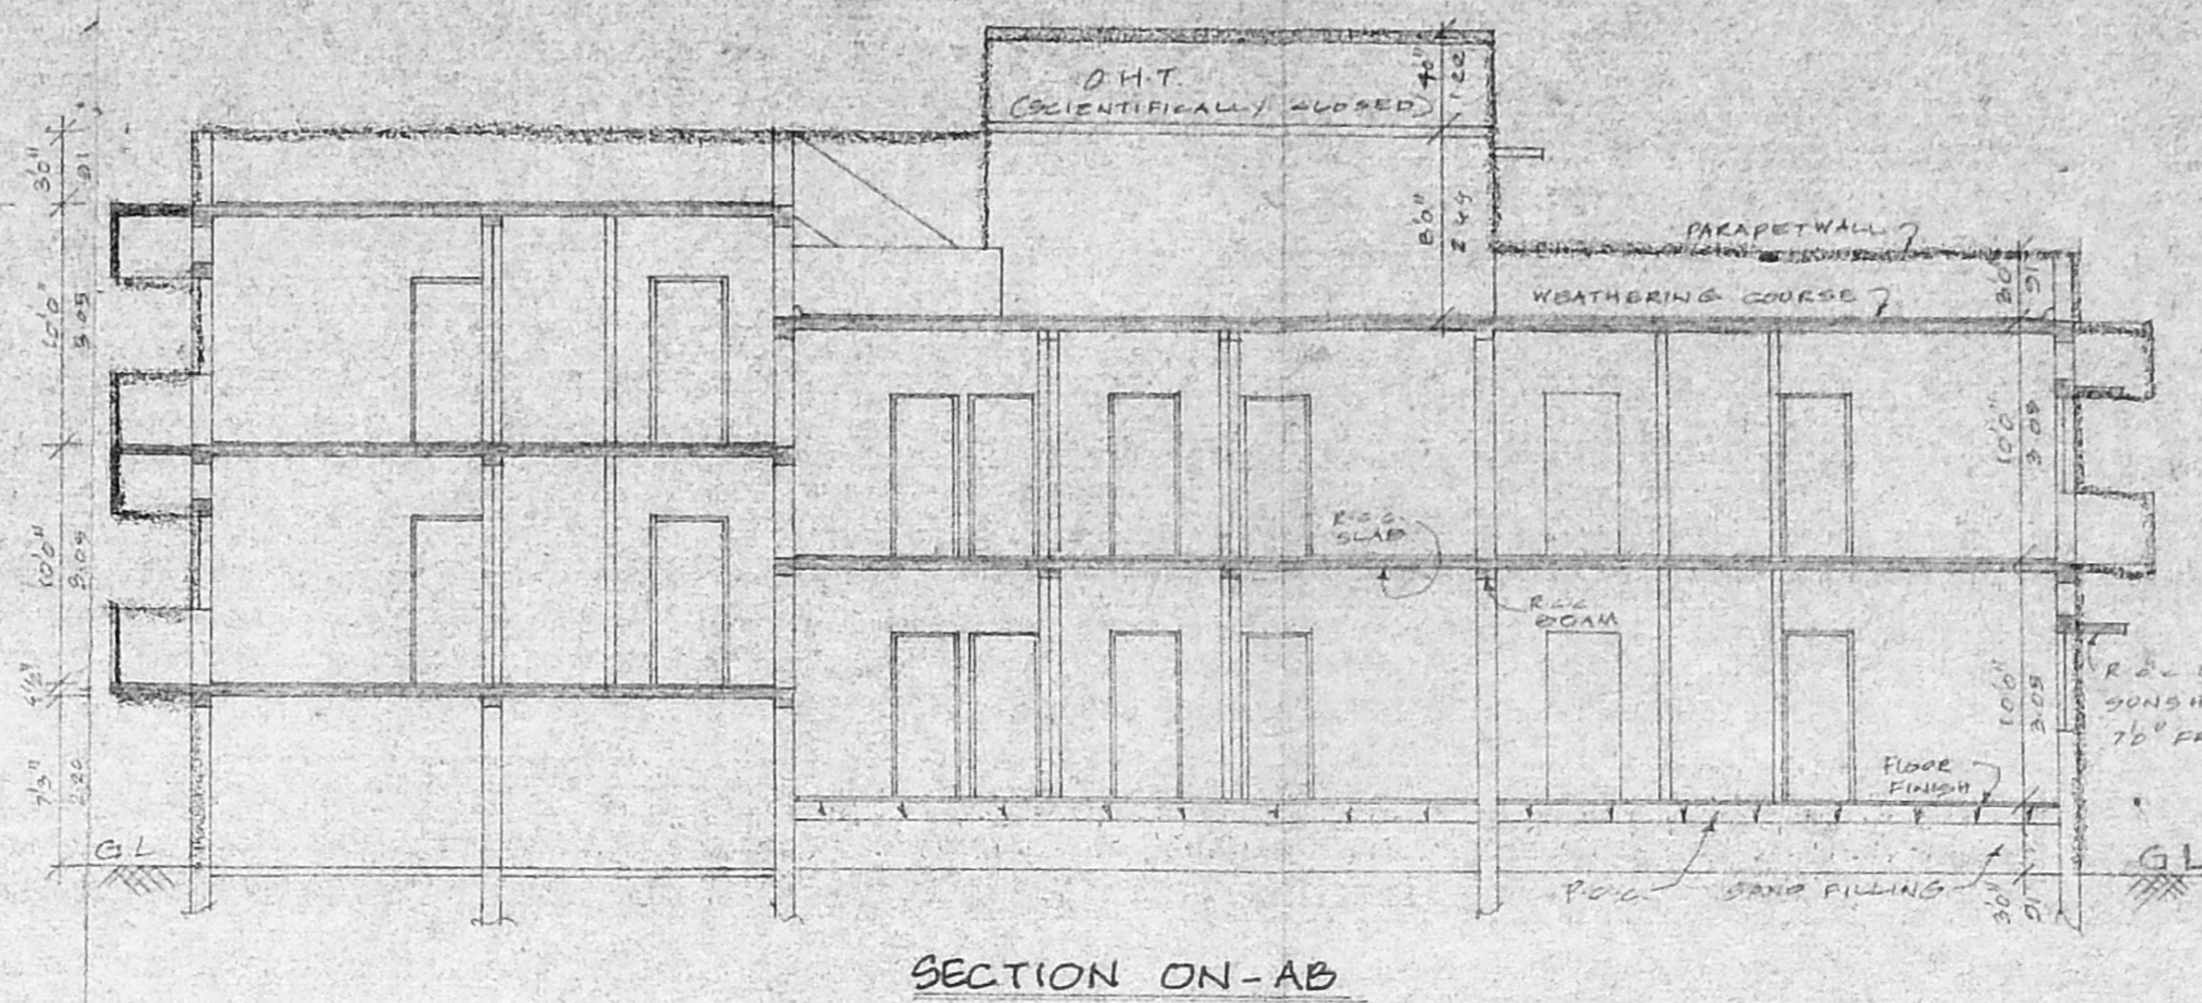


SECTION ON-AB

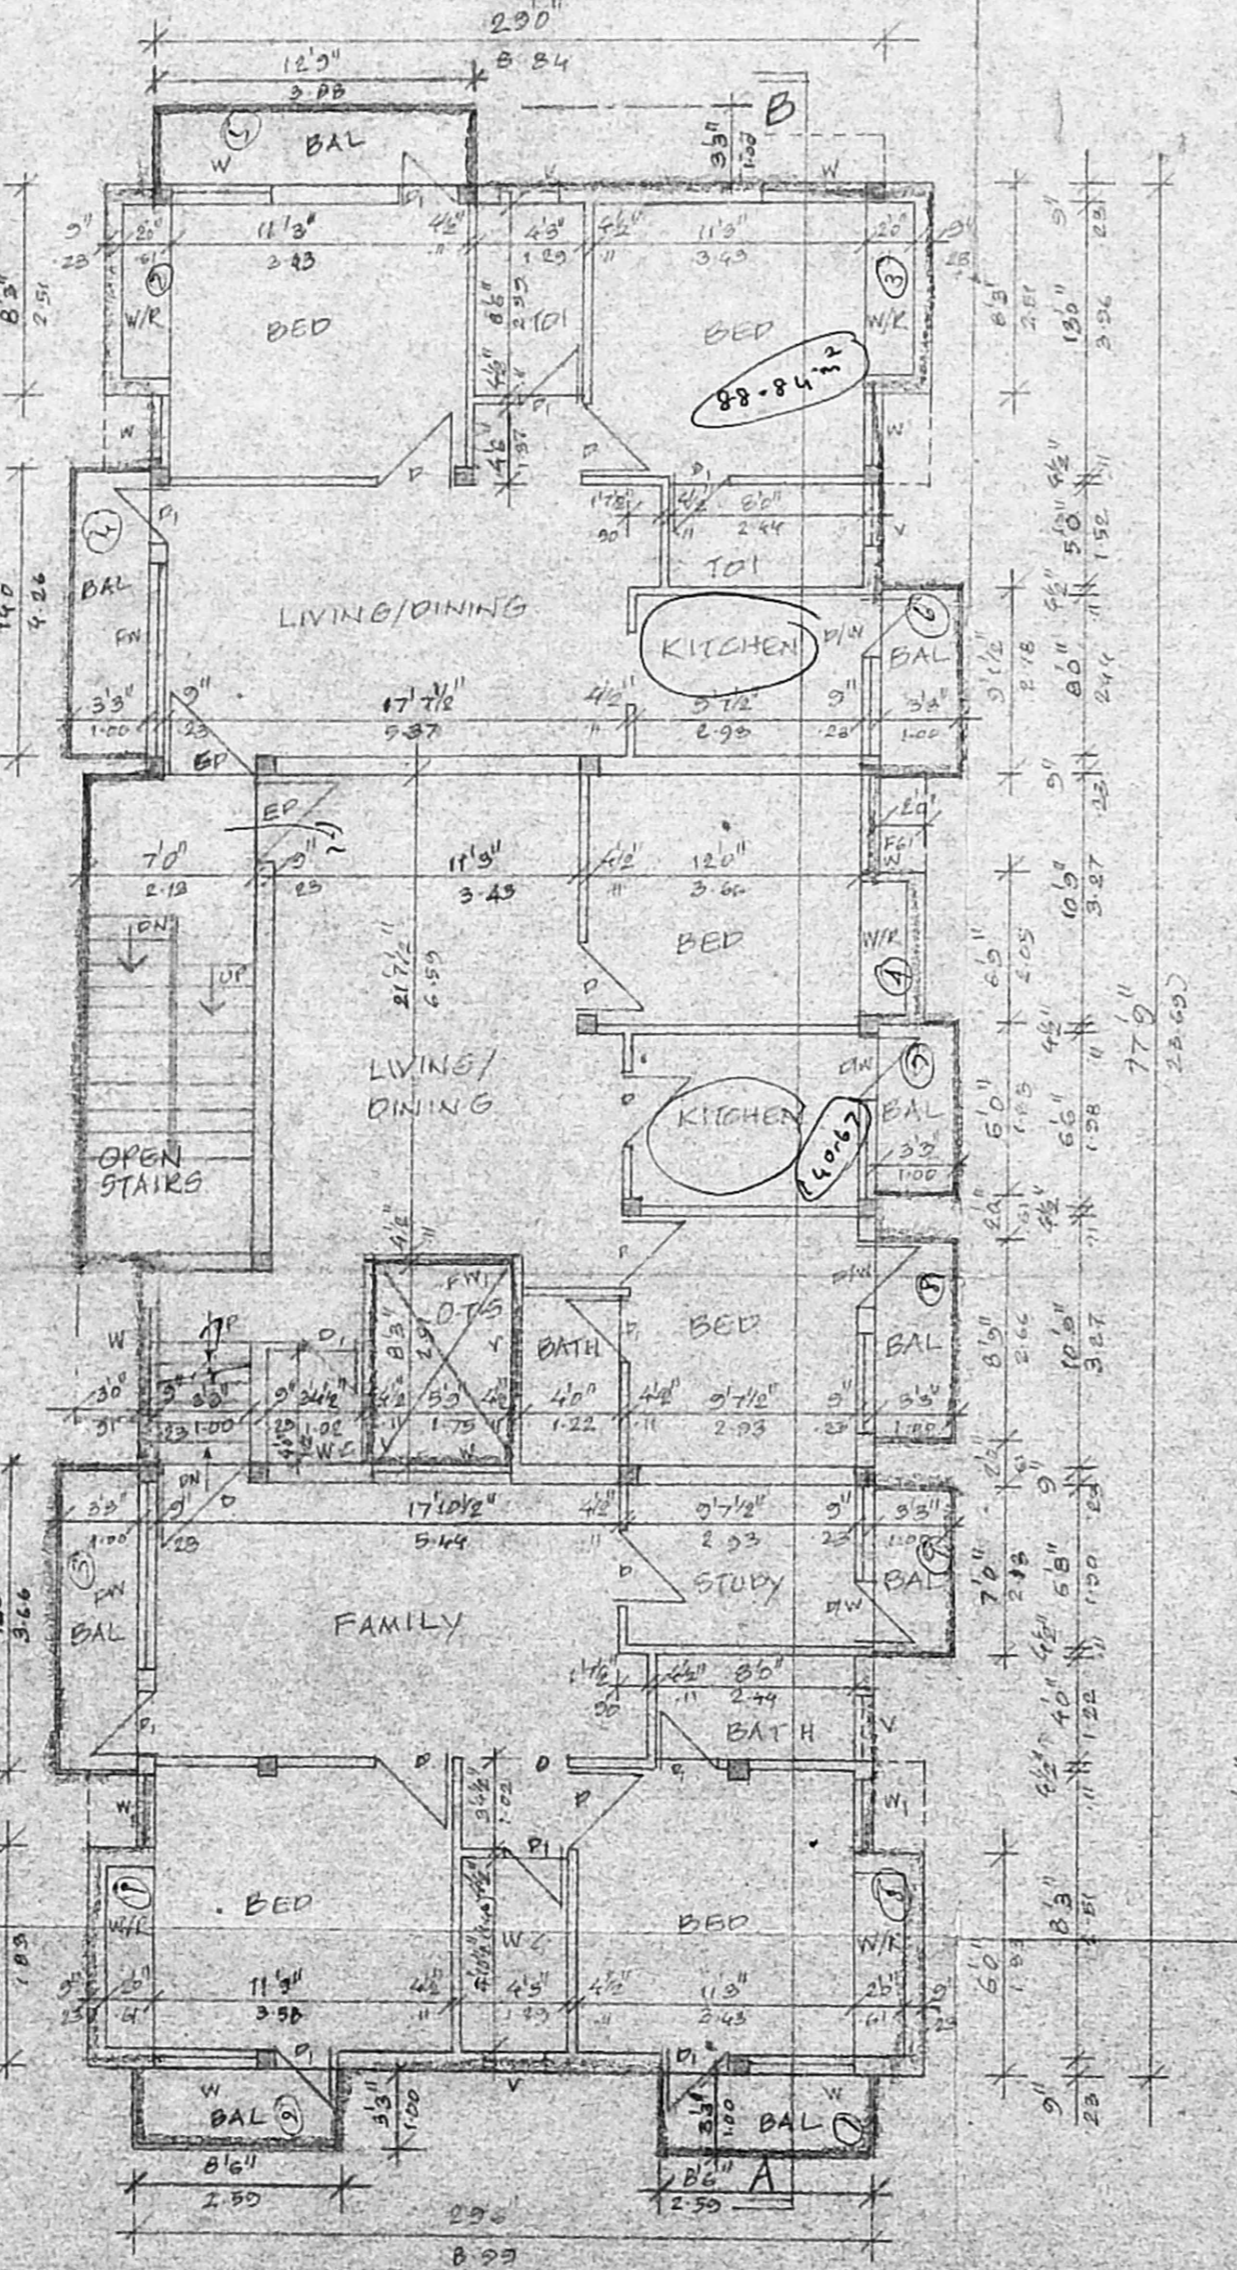


FIRST FLOOR PLAN.

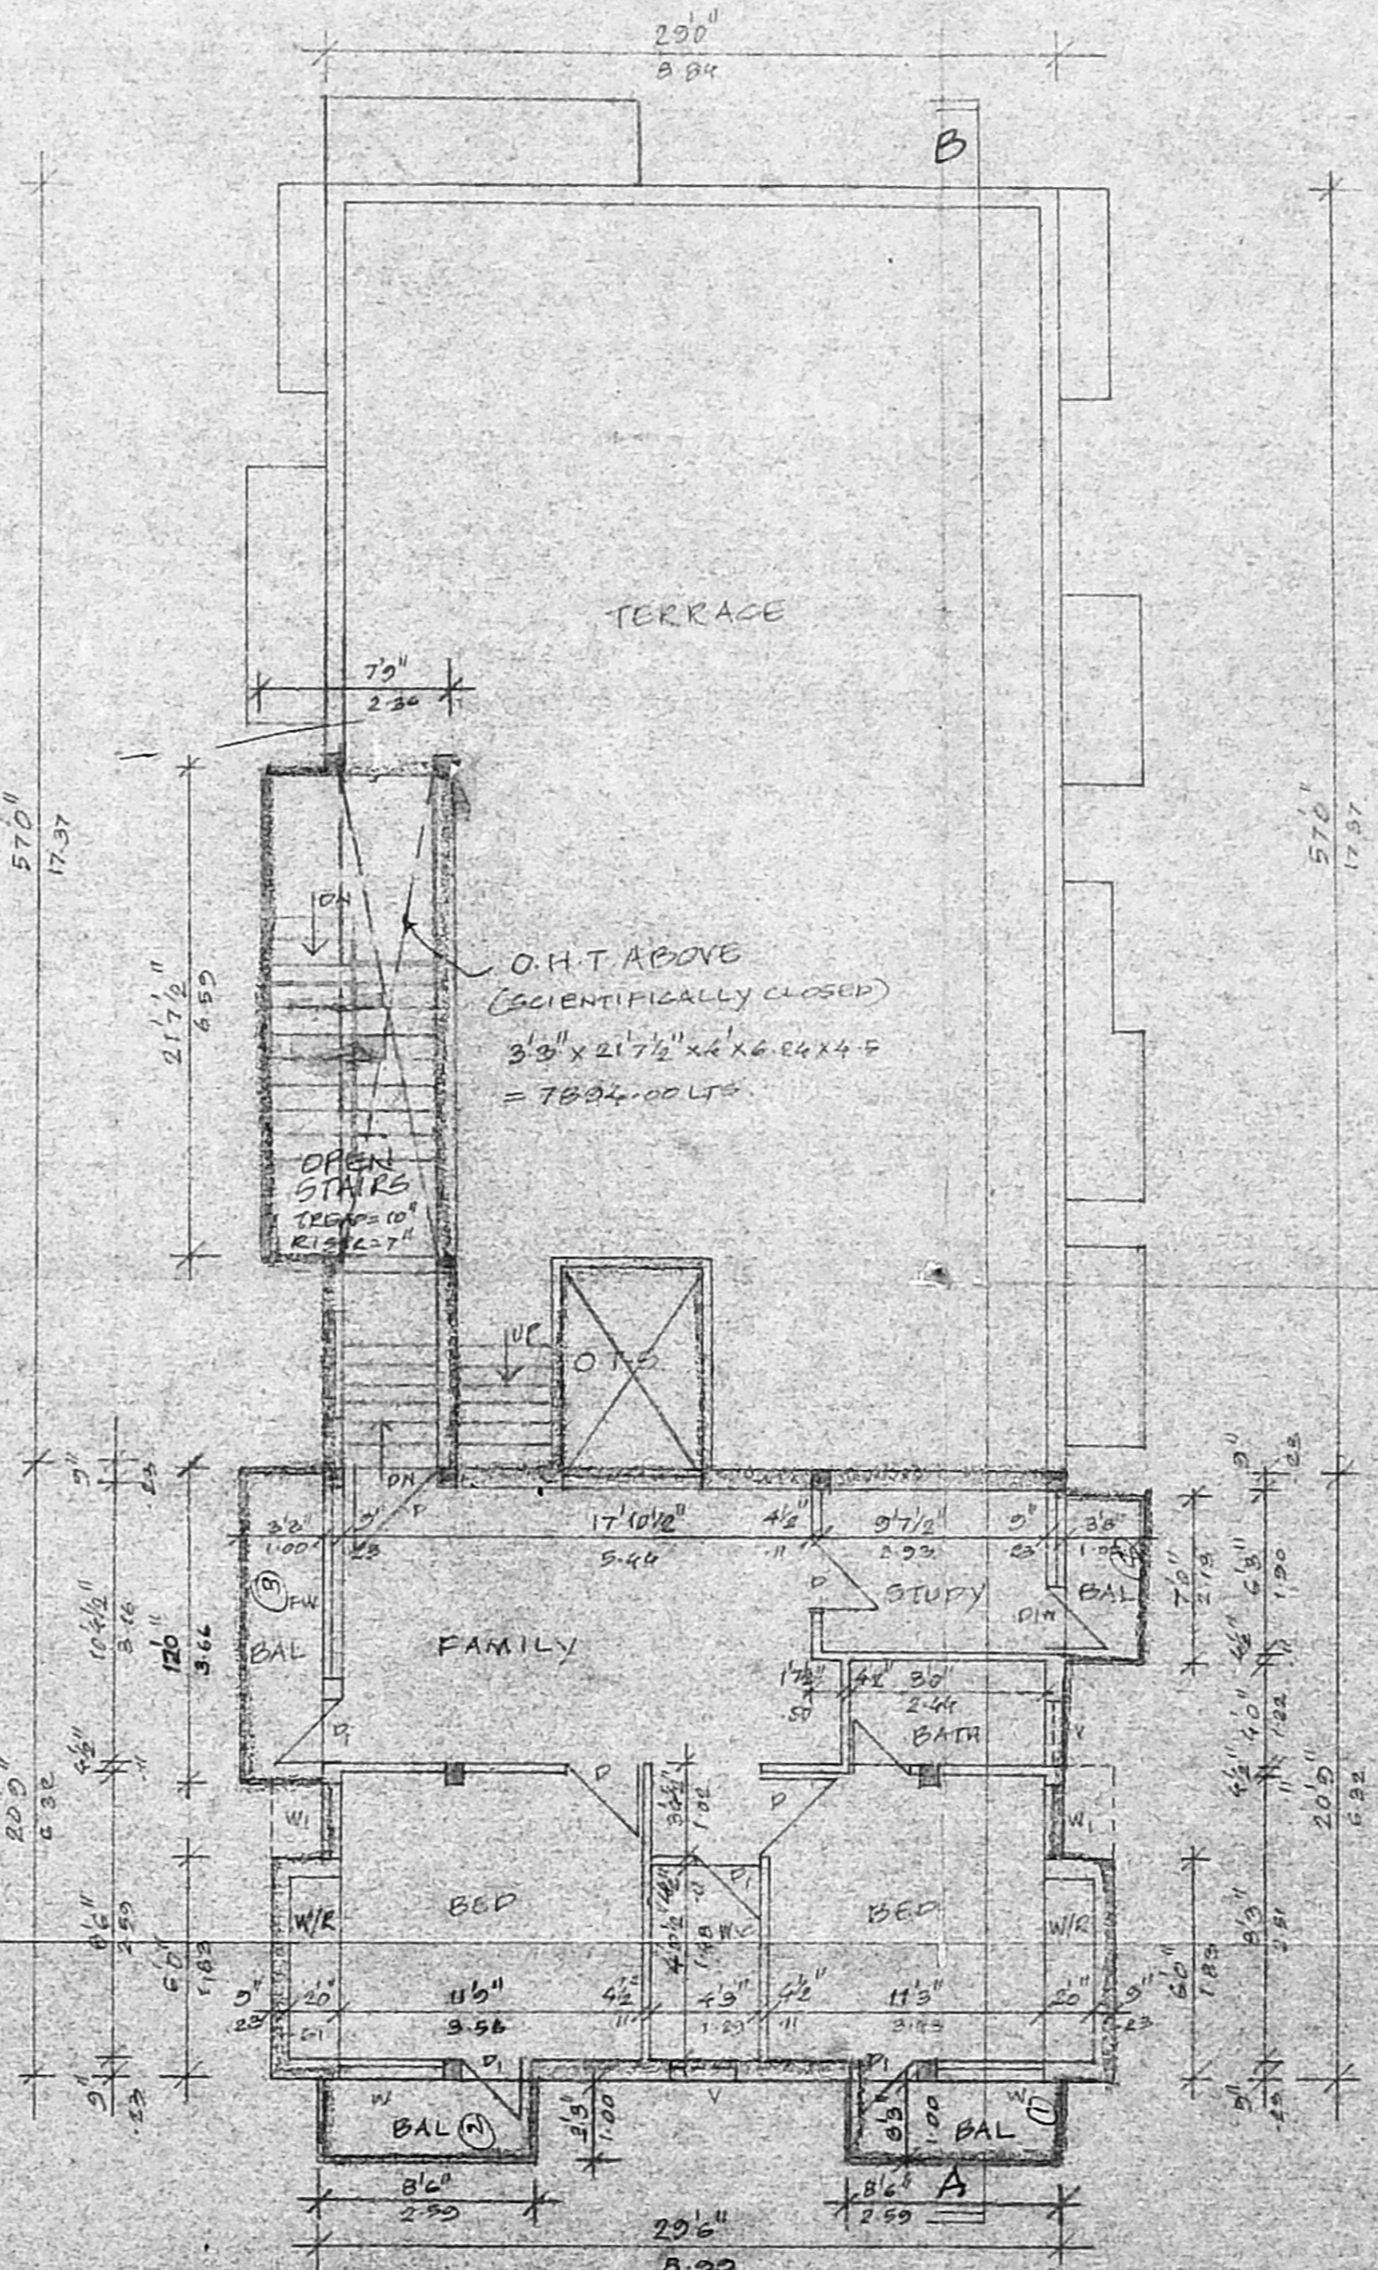

SECOND FLOOR ABOVE STILT FLOOR

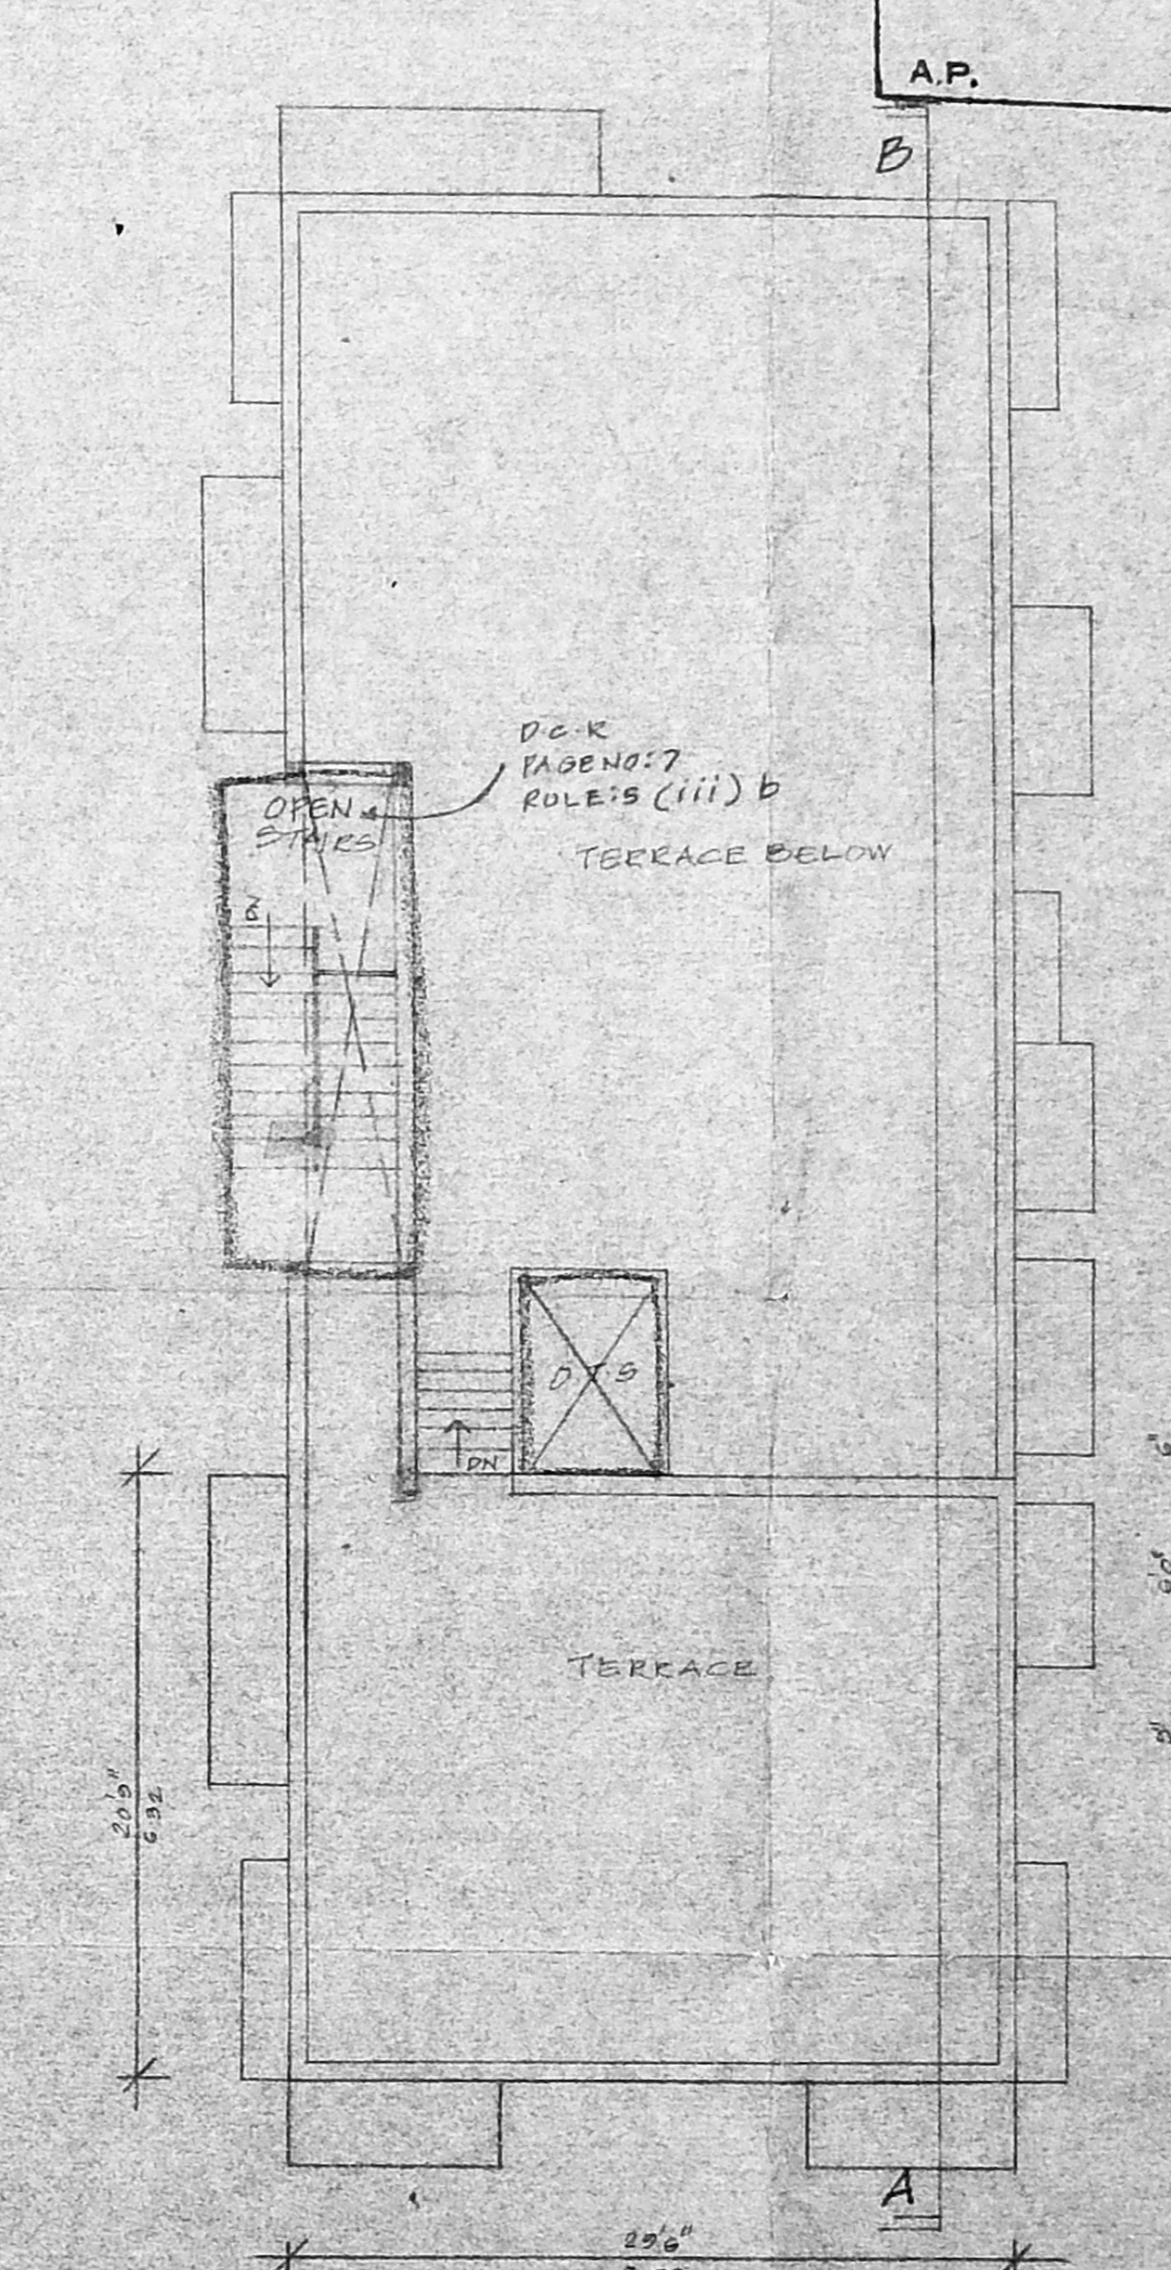

TERRACE FLOOR PLAN.

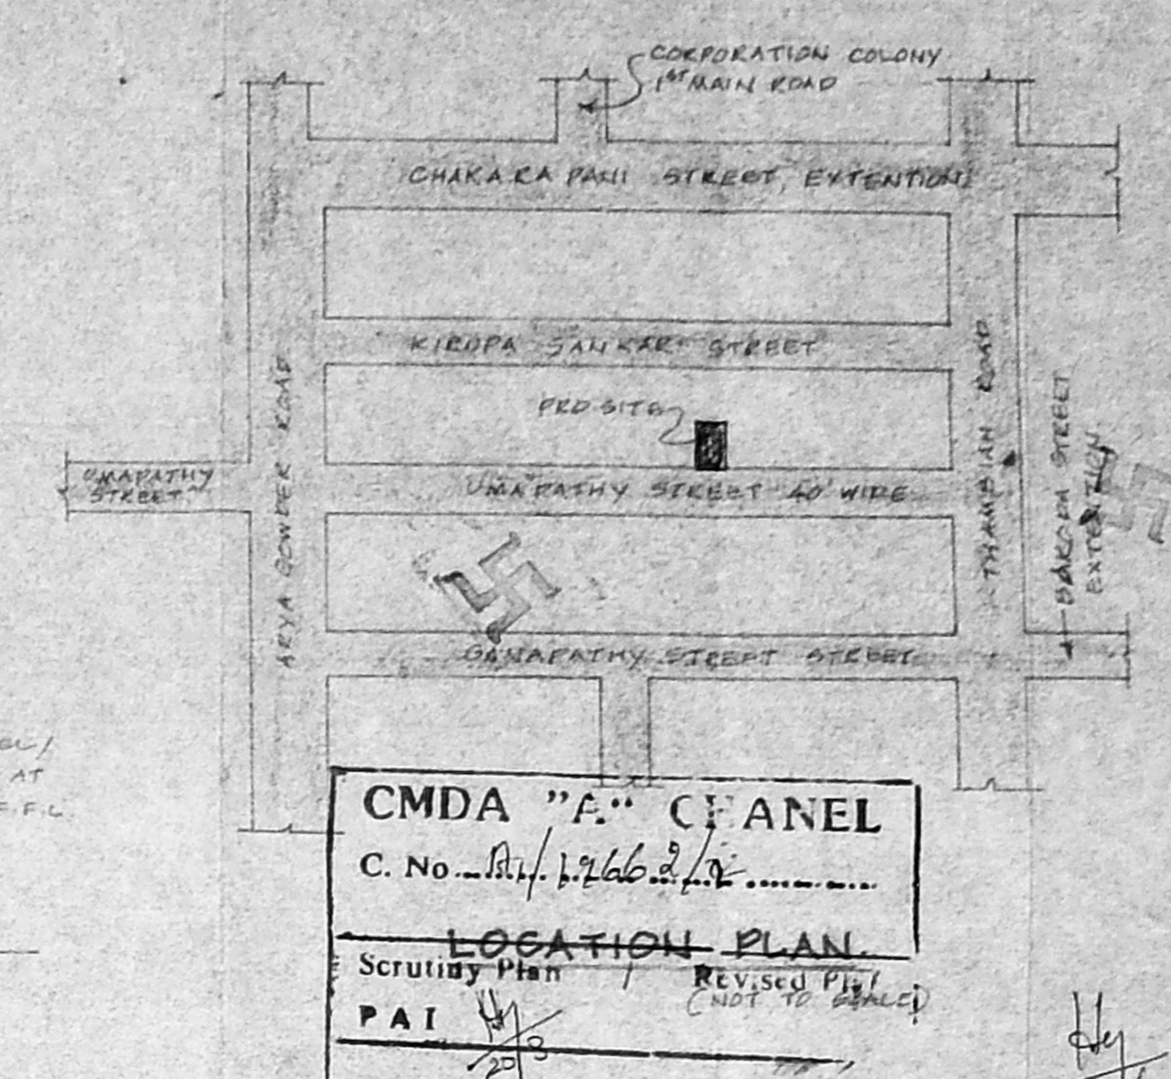

CMDA "A" PANEL
 C. No. **PL/19662/25/02**
LOCATION PLAN
 Scrutiny Plan
 PAI





PLAN SHOWING THE PROPOSED RESIDENTIAL BUILDING AT V. R. Krishna DOOR NO: 42, UMAPATHY STREET, WEST MAMBALAM, CHENNAI - 600 033. IN PLOT NO: 29, T.S. NO: 17/29, BLOCK NO: 49, PULIYUR VILLAGE, CORP. DIV. NO: 124, ZONE: B. Scrutiny plan

AREA STATEMENT.

	SQFT	SQ.M
PLOT AREA	4086.00	373.58
MAX F.S.I	8129.00	569.38
GROUND FLOOR	1703.01	158.21
FIRST FLOOR	2649.64	245.59
SECOND FLOOR ABOVE STILT	751.83	69.84
TOTAL	5093.48	473.64
STILT FLOOR (CAR PARKING)	588.79	54.69
F.S.I PROVIDED	1.24	
PLOT COVERAGE	64.63%	

SCHEDULE OF JOINERIES.

CD	ENTRANCE DOOR	3'0" x 7'0"
D	DOOR	3'0" x 7'0"
D1	DOOR	2'6" x 7'0"
DW	DOOR / WINDOW	5'0" x 7'0"
W	WINDOW	4'0" x 4'0"
W1	WINDOW	2'0" x 4'0"
W2	WINDOW	6'0" x 4'0"
FW	FRENCH WINDOW	7'0" x 6'6"
FW1	FRENCH WINDOW	4'6" x 6'6"
V	VENTILATOR	2'6" x 2'6"

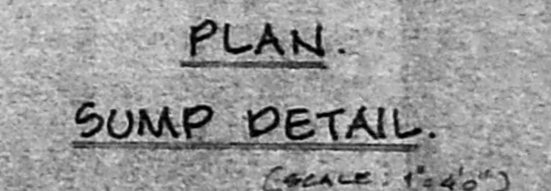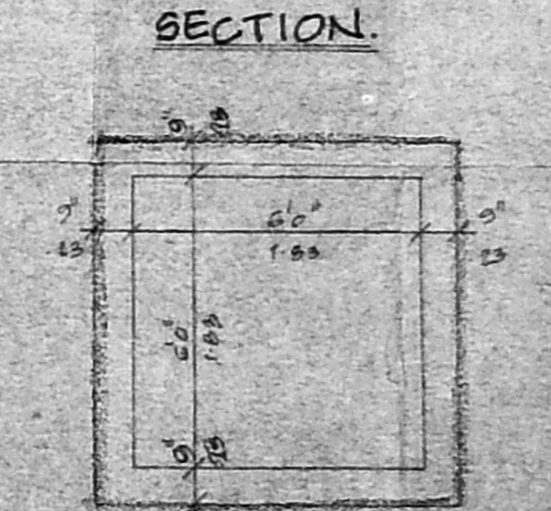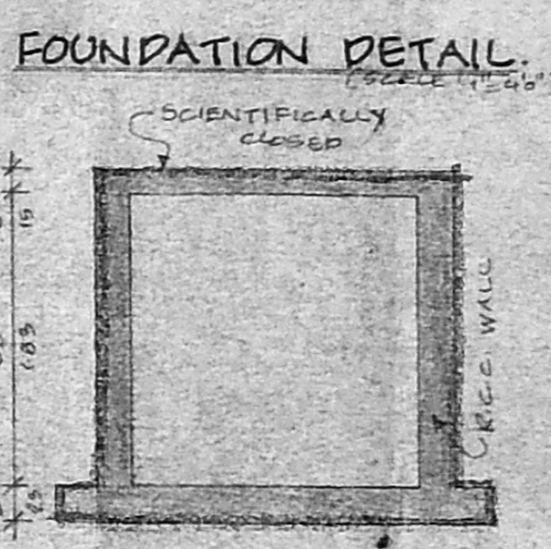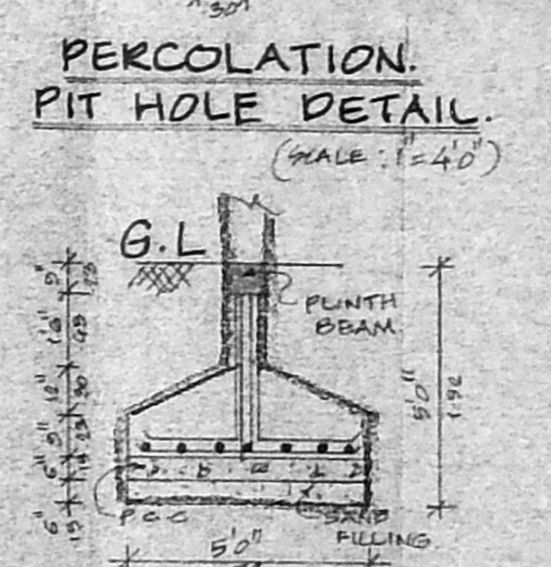

COLOUR INDEX.

PROPOSED	[Symbol]	N
ROAD	[Symbol]	
BOUNDARY	[Symbol]	

SCALE: 1"=50'(OR) 1:100

V. R. Krishna
 S. ATHIYAN I. BE.
 Chartered Engineer
 Class I, Licensed Surveyor No-181
 C. P. E. of Chennai
 33, Nandan S. T. Nagar, CH-17
 LICENCE NO. 806/02