



Planning Permit No. A/002187/60/03
APPROVED
 SUBJECT TO THE CONDITIONS IN THIS OFFICE LETTER.
 No. 2878/02 Date 12.01.03

FOR MEMBER SECRETARY
 CHENNAI METROPOLITAN
 DEVELOPMENT AUTHORITY
 CHENNAI - 600 008.

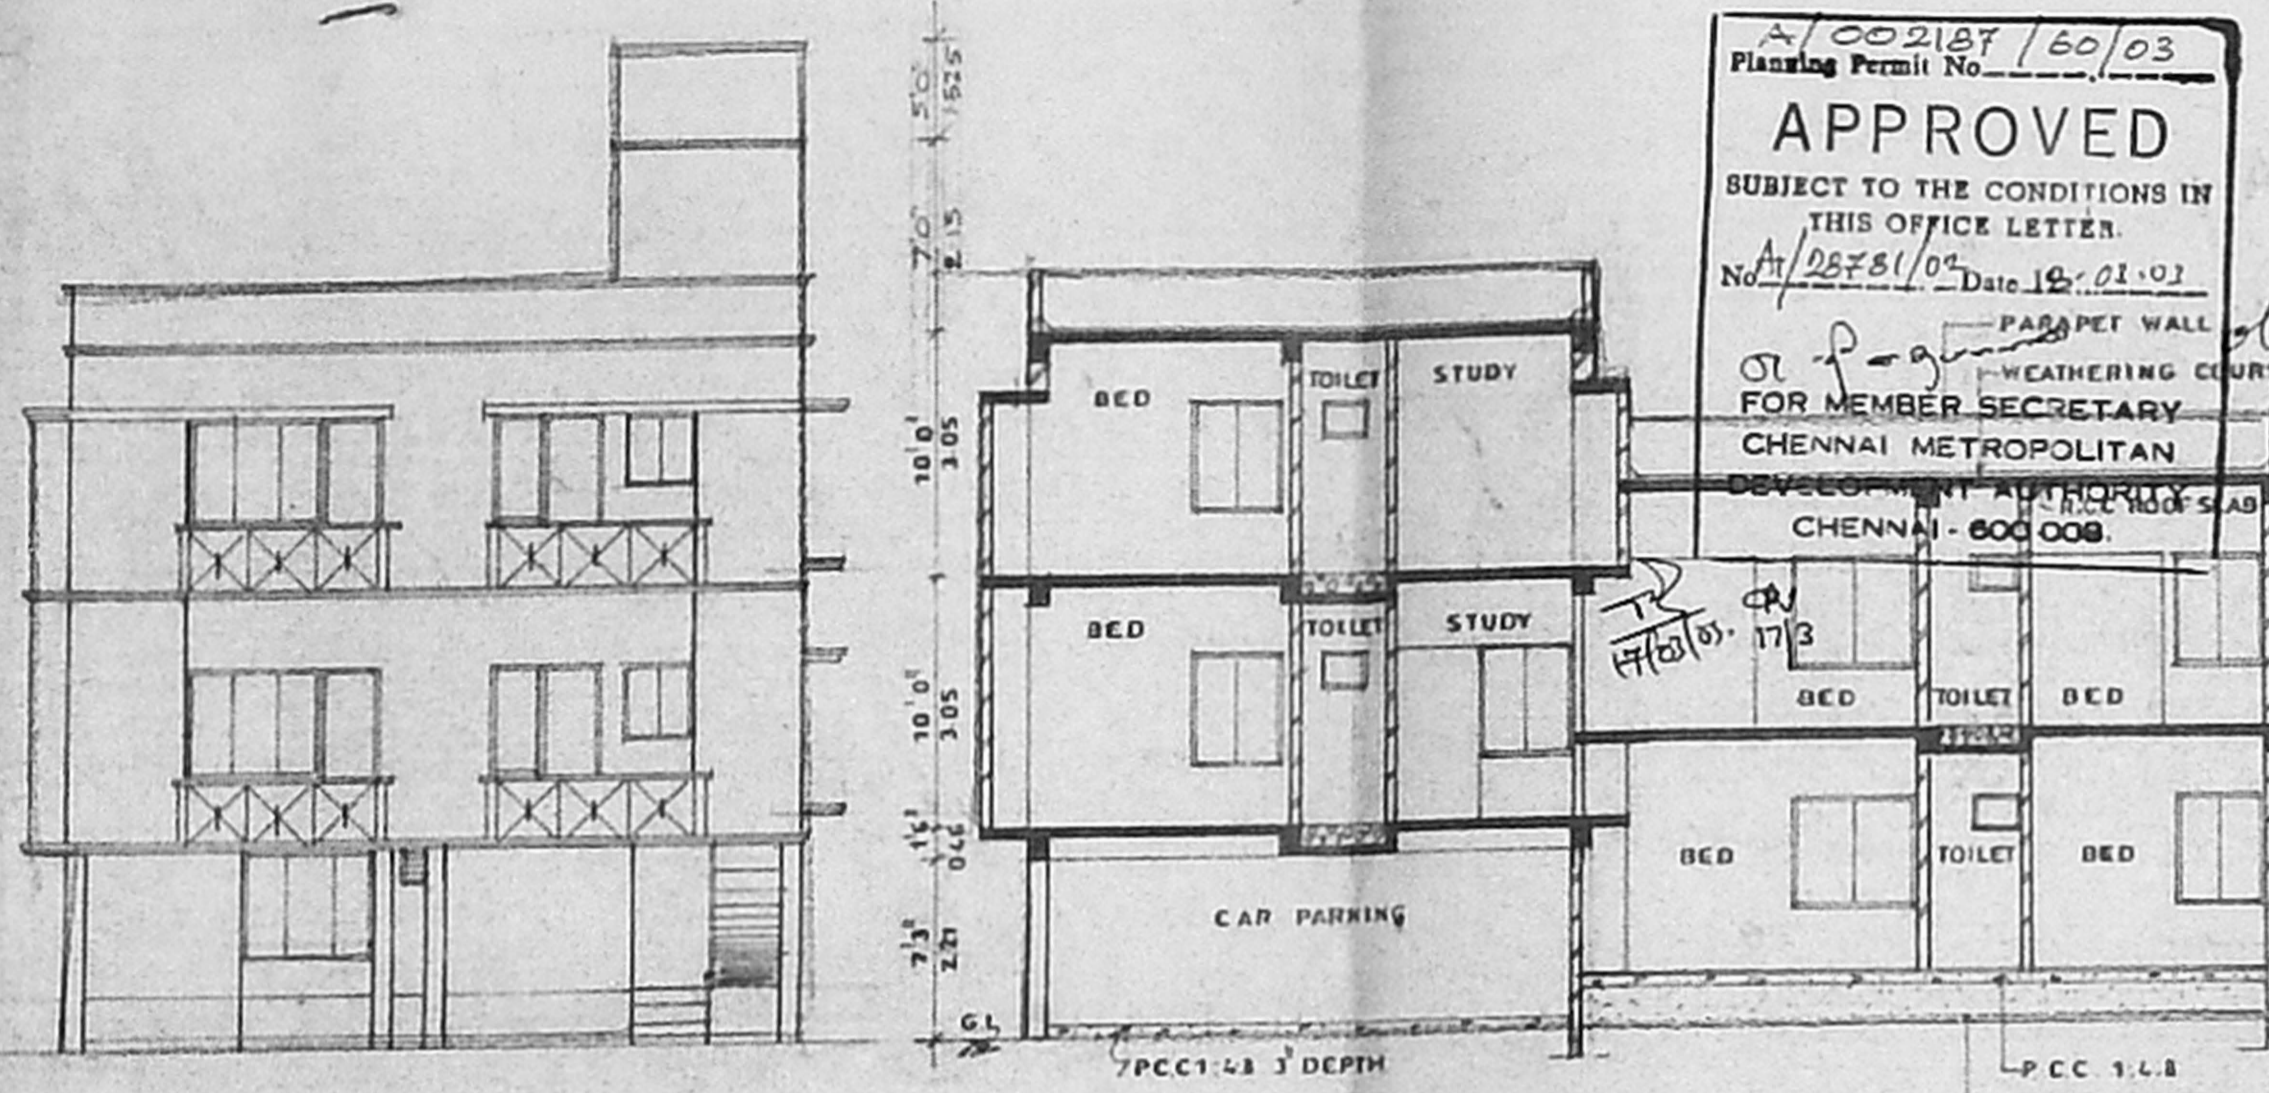


FRONT ELEVATION

SECTION ON 'AA'

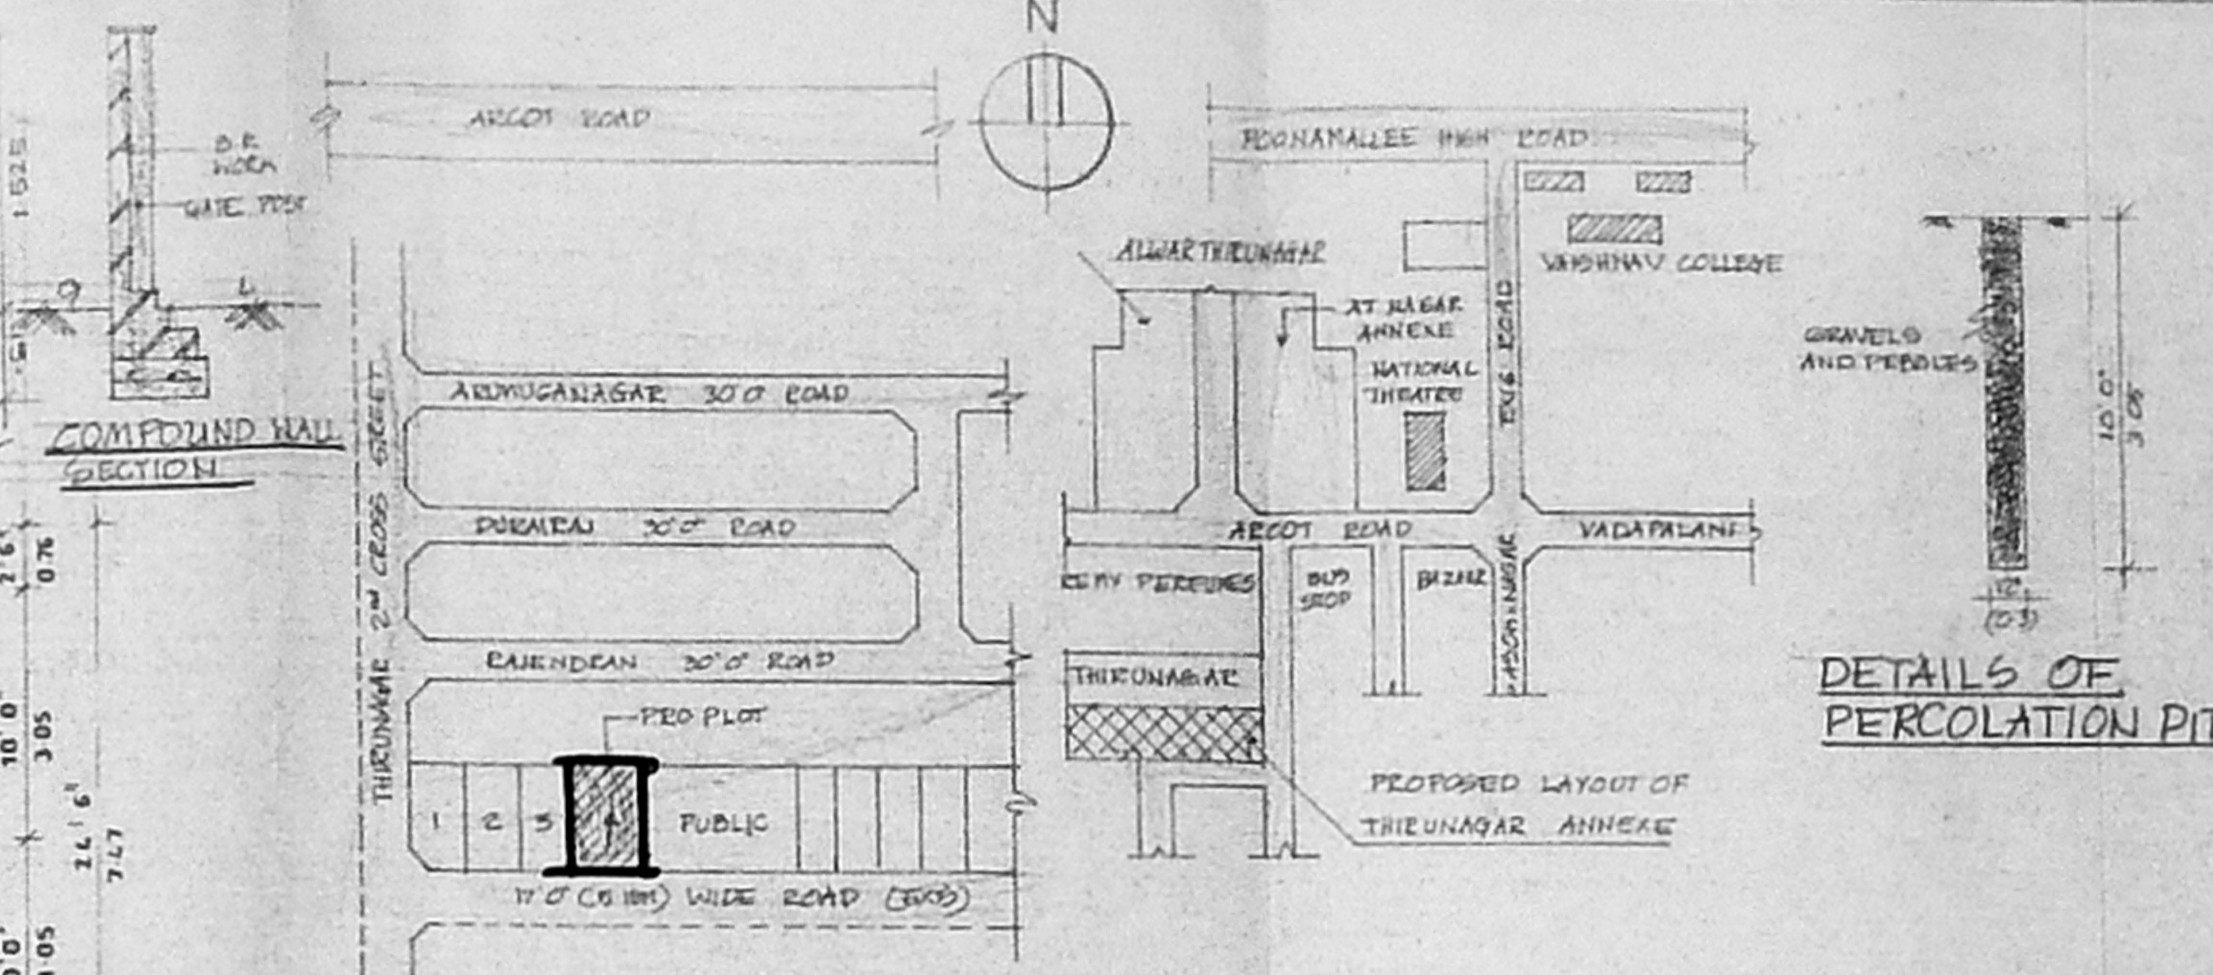


KEY PLAN (NOT TO SCALE)

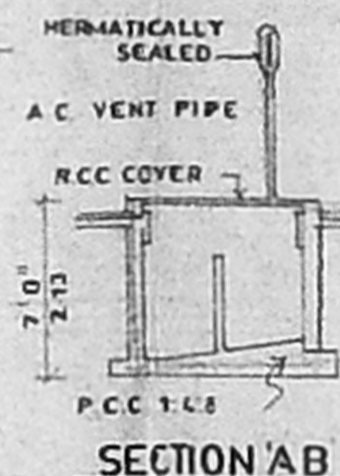


SECTION 'AB'

DETAIL OF SEPTIC TANK

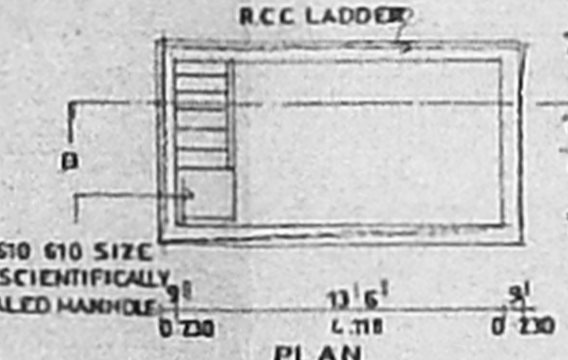


SECTION ON 'BB'


DETAILS OF SUMP

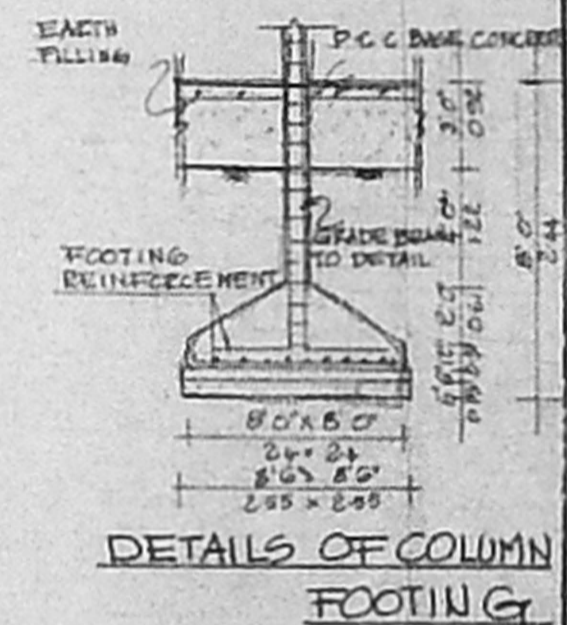


DETAILS OF COLUMN FOOTING

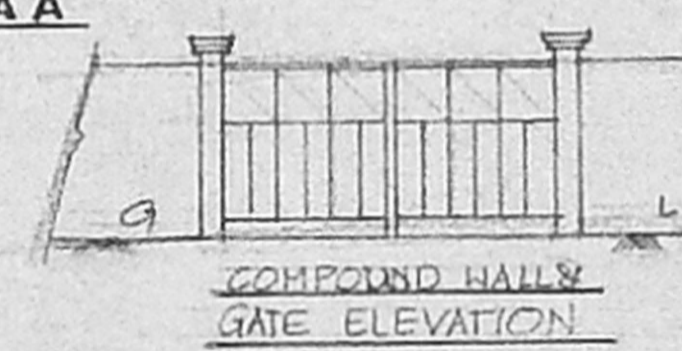


COMPOUND WALL & GATE ELEVATION

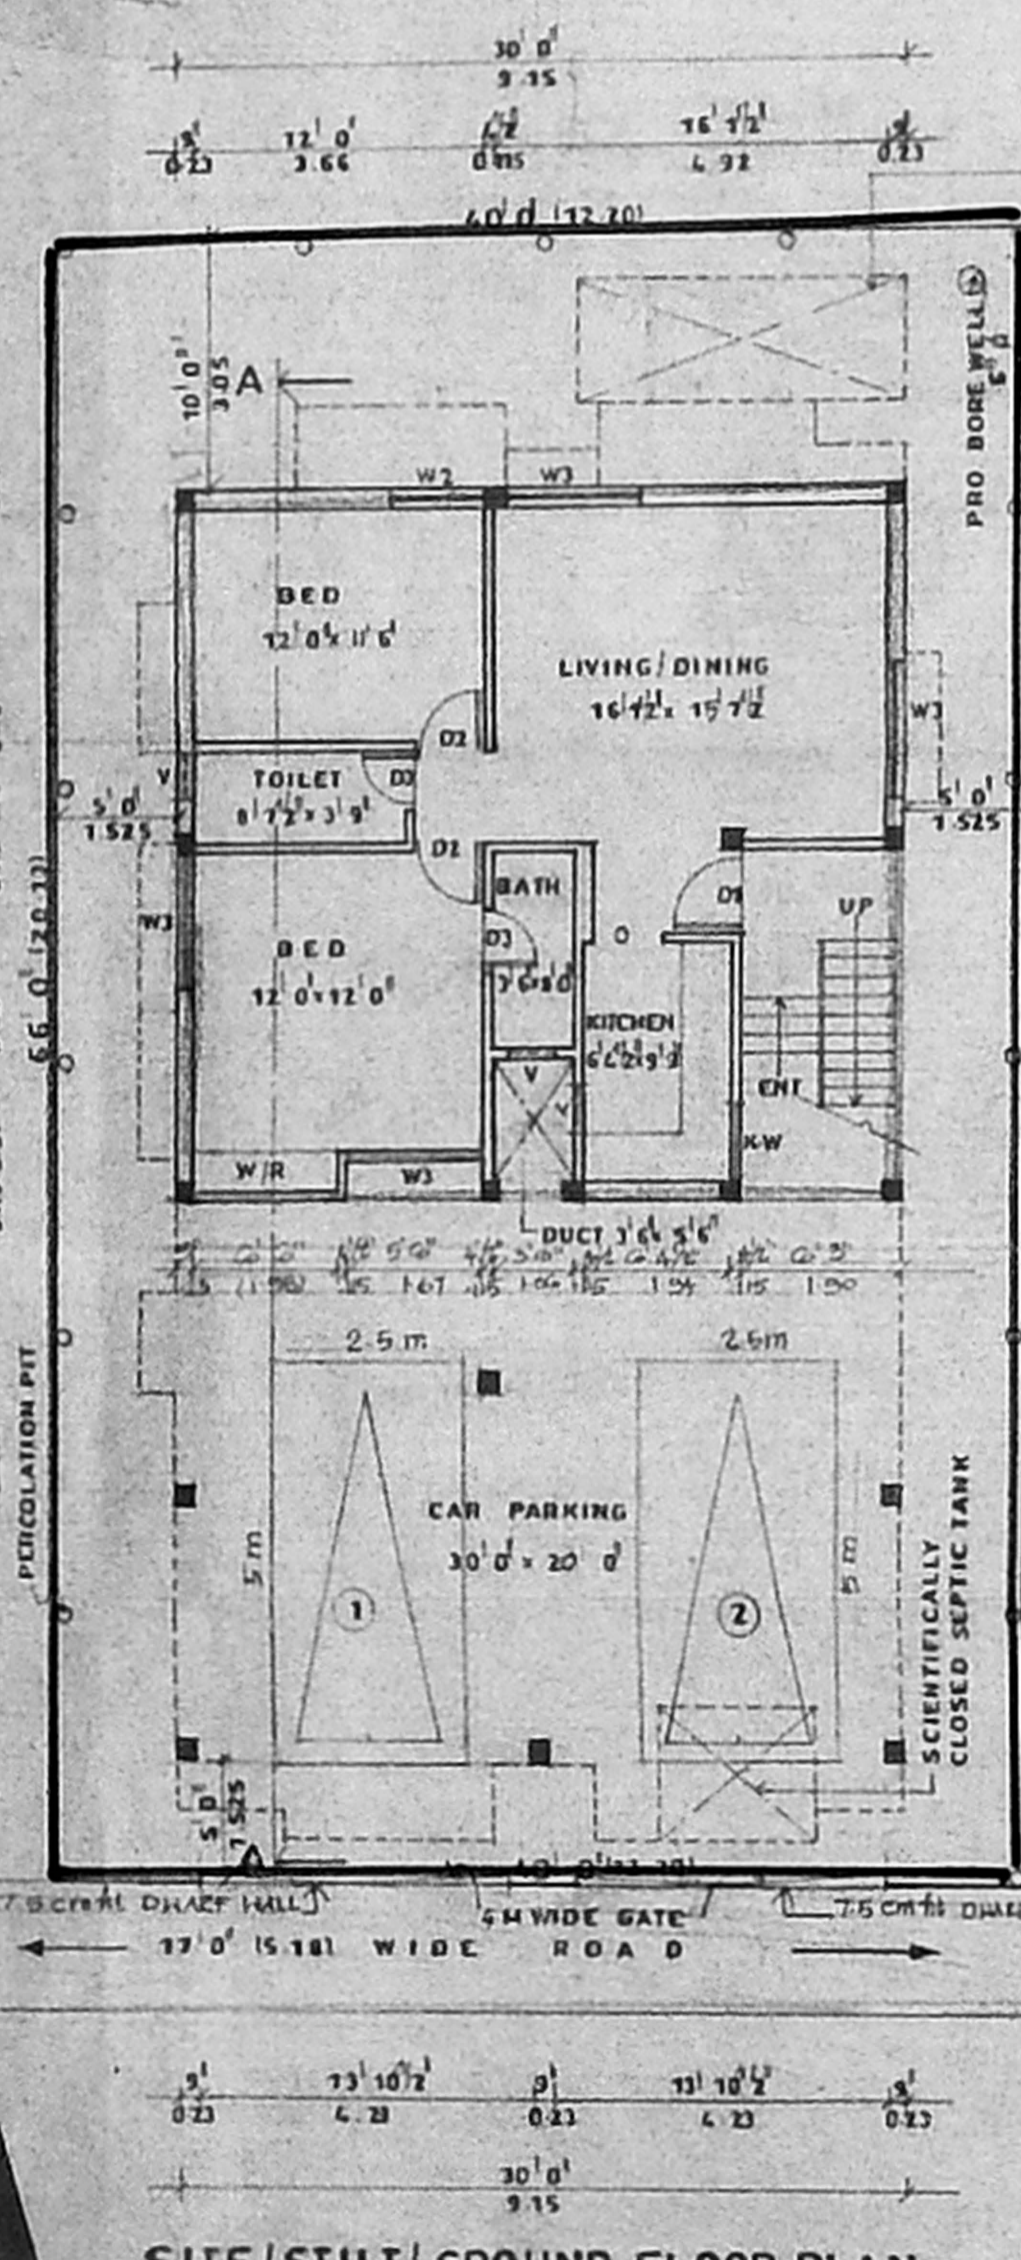


SITE/STILT/GROUND FLOOR PLAN

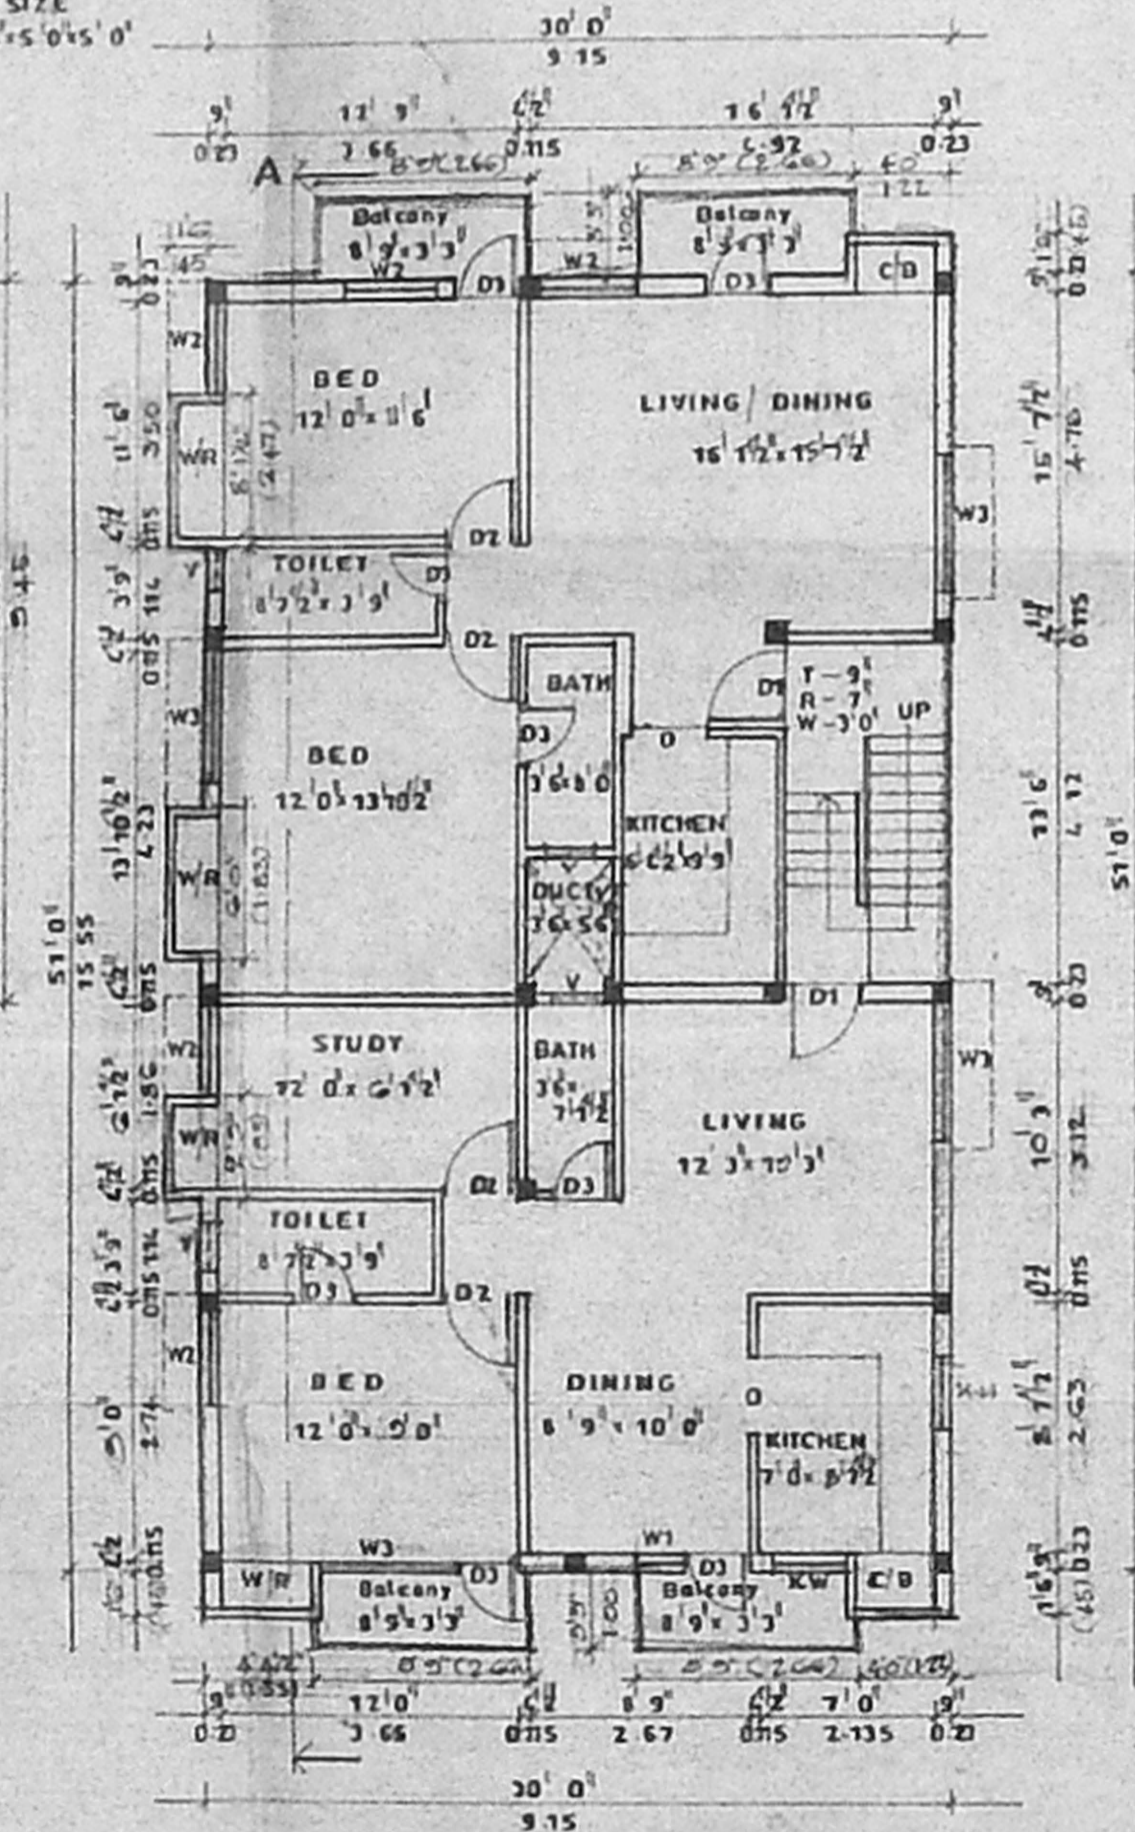

FIRST FLOOR PLAN

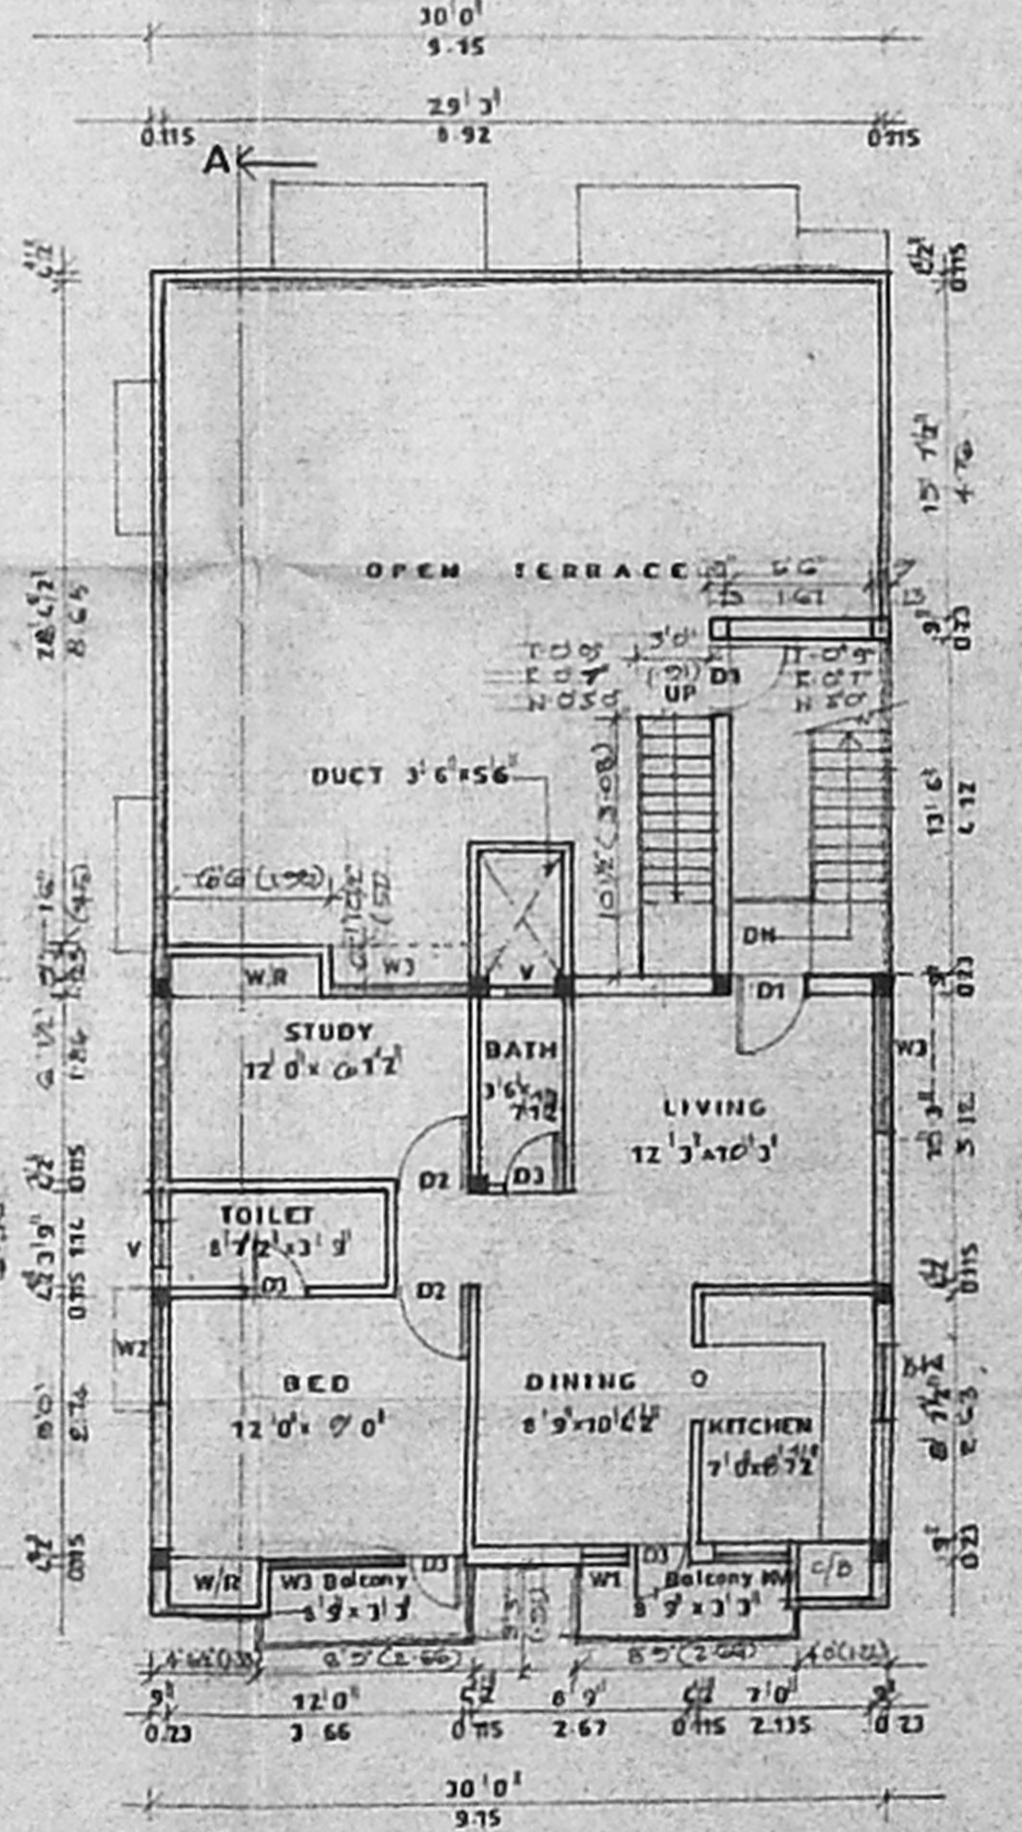

SECOND FLOOR ABOVE STILT

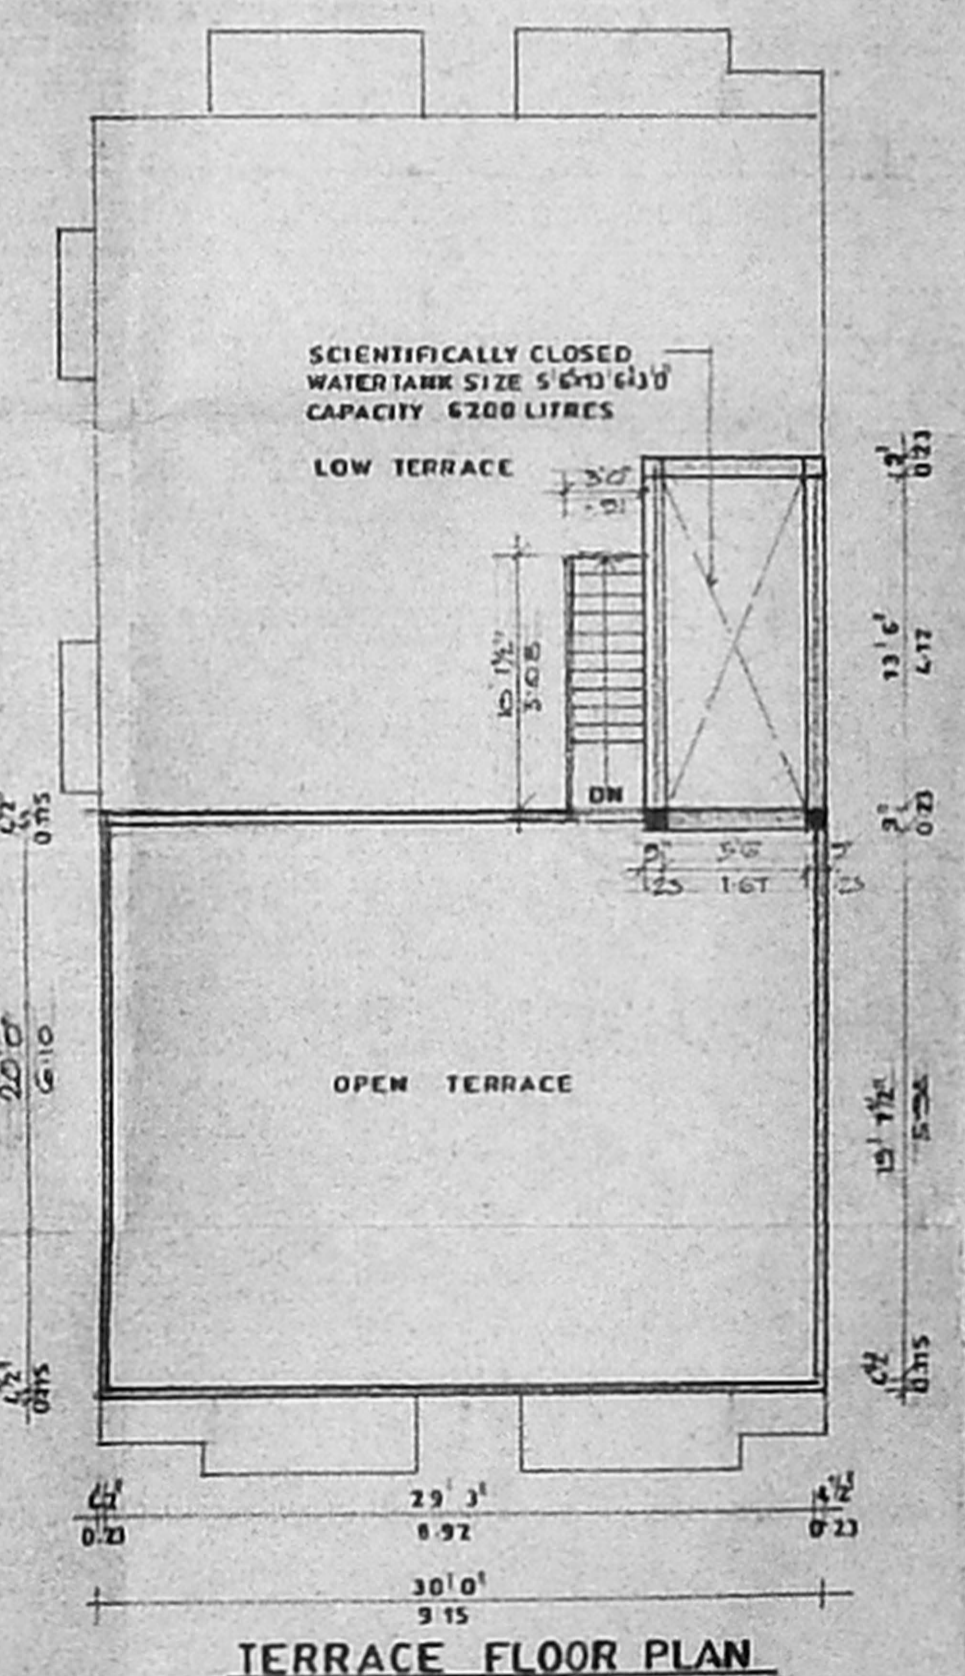

TERRACE FLOOR PLAN

SCHEDULE OF MATERIALS

D1	DOOR	10'0" x 7'0"	1
D2	DOOR	7'0" x 7'0"	1
K1	WINDOW	2'0" x 4'0"	1
W2	WINDOW	2'0" x 4'0"	1
H2	WINDOW	5'6" x 4'0"	1
O	OPENING	6'0" x 2'0"	1
Y	OPENING	6'0" x 1'0"	1

AREA STATEMENT

SITE EXTENT	2650	248.19
GROUND FLOOR AREA	905	83.81
FIRST FLOOR AREA	1457	135.31
SECOND FLOOR AREA (ABOVE STILT)	626	58.44
TOTAL	3250	302.45
CAR PARKING AREA	600	55.77
PLOT COVERAGE	63%	
F.S.I	123	

COLOUR INDEX

PROPOSED ROAD	
SITE BOUNDARY	

REFERENCE

DRAWN	: A. G. MALA
SCALE	: 1" = 8'-0"
DATE	: 20-11-2002
CHKD	: M. V. M.

PLAN SHOWING THE PROPOSED RESIDENCE AT PLOT NO: 4 S.NO:122, 5A1B, 123/5 (PART) D.T.P NO: 108/1966 THIRUNAGAR ANNEX VALASARAVAKKAM VILLAGE GHENGAJ MGR DIST

SPECIFICATION

B.A.M IN CM 1:5 FOR SUPER STRUCTURE
 PLASTERING IN CM 1:4 FOR WALLS AND CEILING
 RCC 1:2:4 FOR BEAMS, LINTEL, SHANDELS
 ROOF SLAB COLUMNS ETC
 FLOORING - MOSAIC FLOORING
 WEATHERING COURSE TREATMENT ON TOI

R. Karpagam
 OWNERS SIGNATURE

K. SELVAM, B.E. AMIE/C Eng (I) A.I.E.
 Consulting Civil Engineer/Chartered Engineer
 Approved Valuer & Licensed Surveyor
 Class I Reg. No. 6102/2003
 Door No 1177 Thiruvalluvar Salai,
 Mogappair, East Chennai-600 050.
 Ph: 2650 5111, 12 62050
 (Green Channel rate Not Applicable)

LICENSED SURVEYOR