



PLAN SHOWING THE PROPOSED RESIDENTIAL BUILDING AT PLOT NO.9, CLEMENTS ROAD, PURASAWALKAM, CHENNAI - 7, IN R.S.NO.804/5th BLOCK NO.14, PURASAWALKAM VILLAGE, DIV.-103, ZONE - 07.

SCALE - 1" = 8'0"


CMDA "A" CHANEL
C. No. A/29830/02
Scrutiny Plan / Revised Plan
PAJ 1-10-02
A.P. D.P.

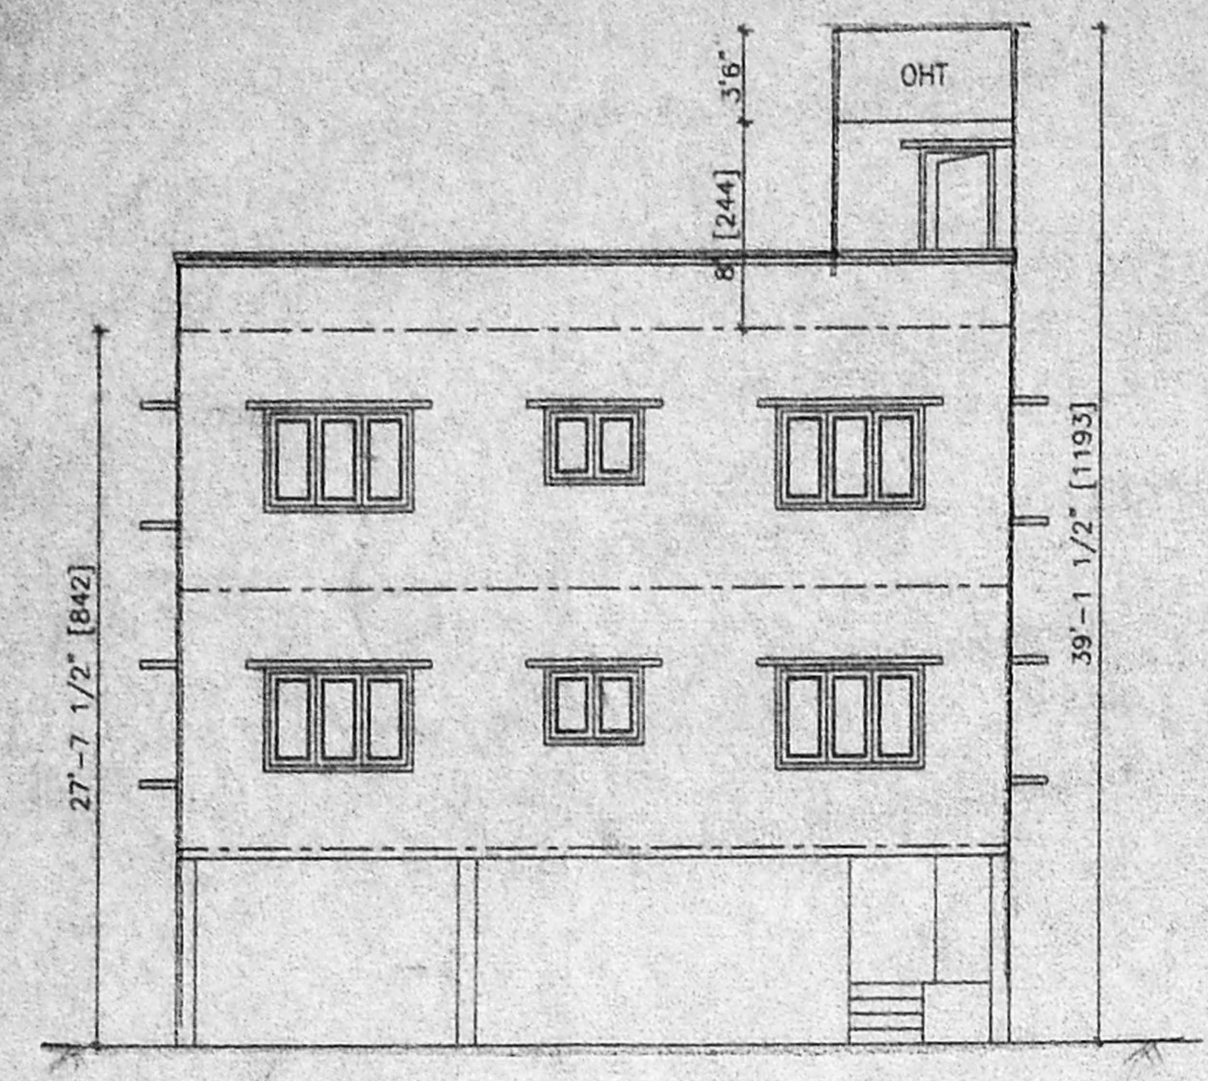


FRONT ELEVATION

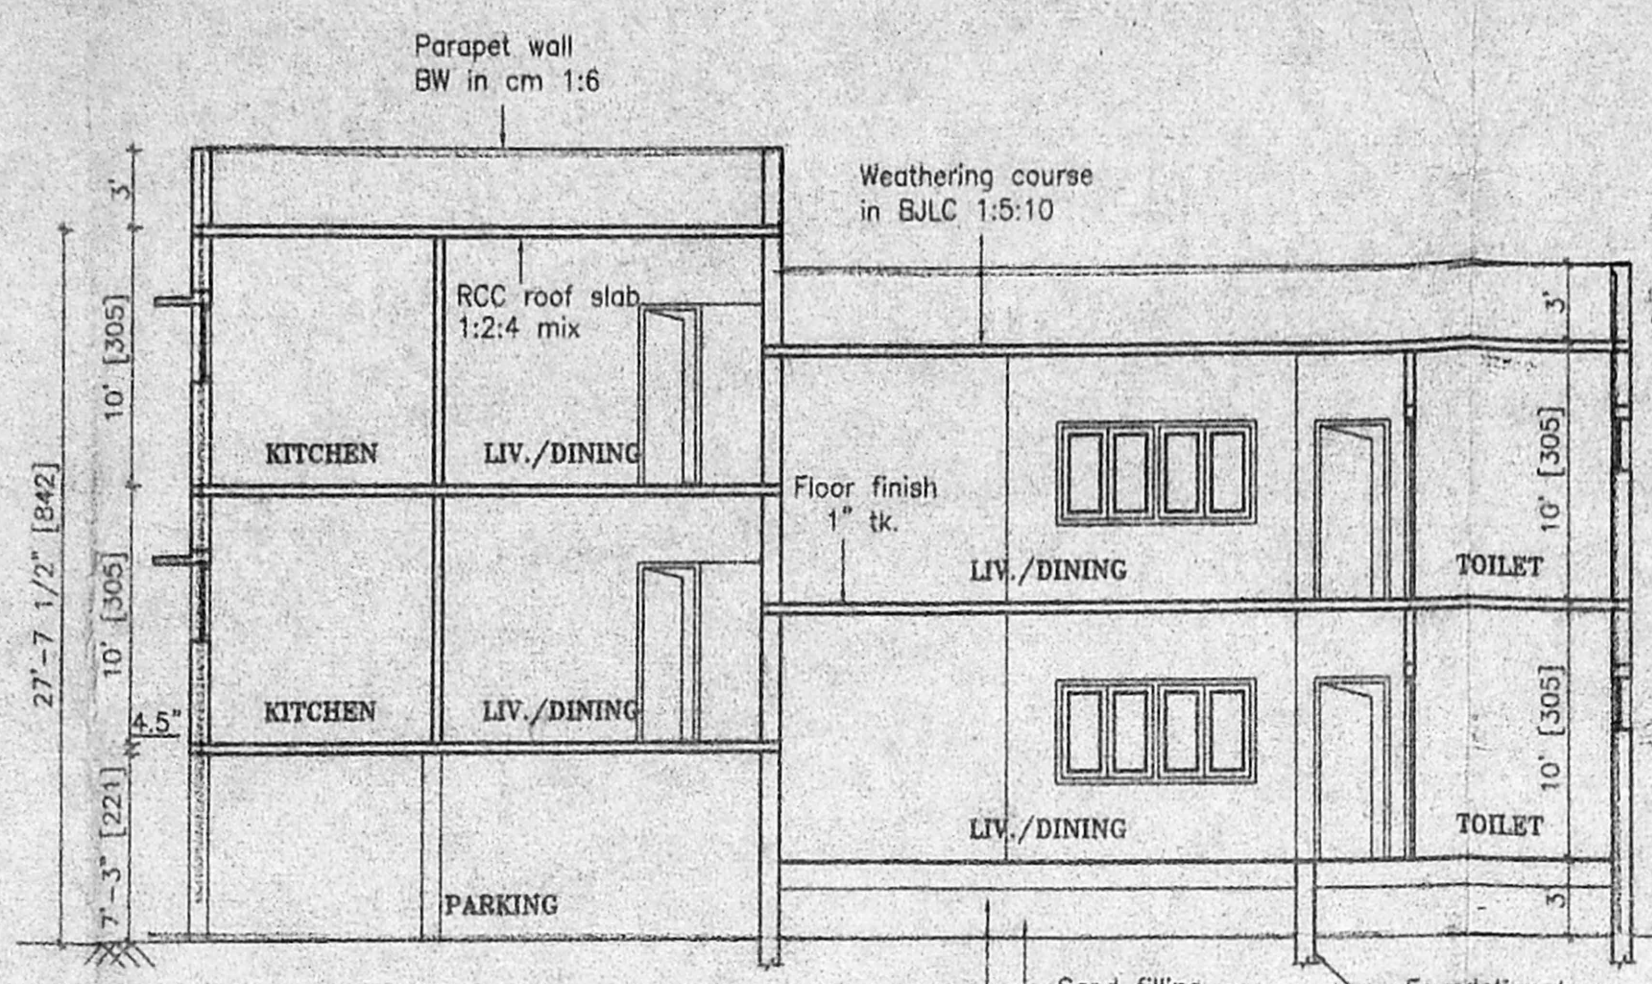

SECTION XX

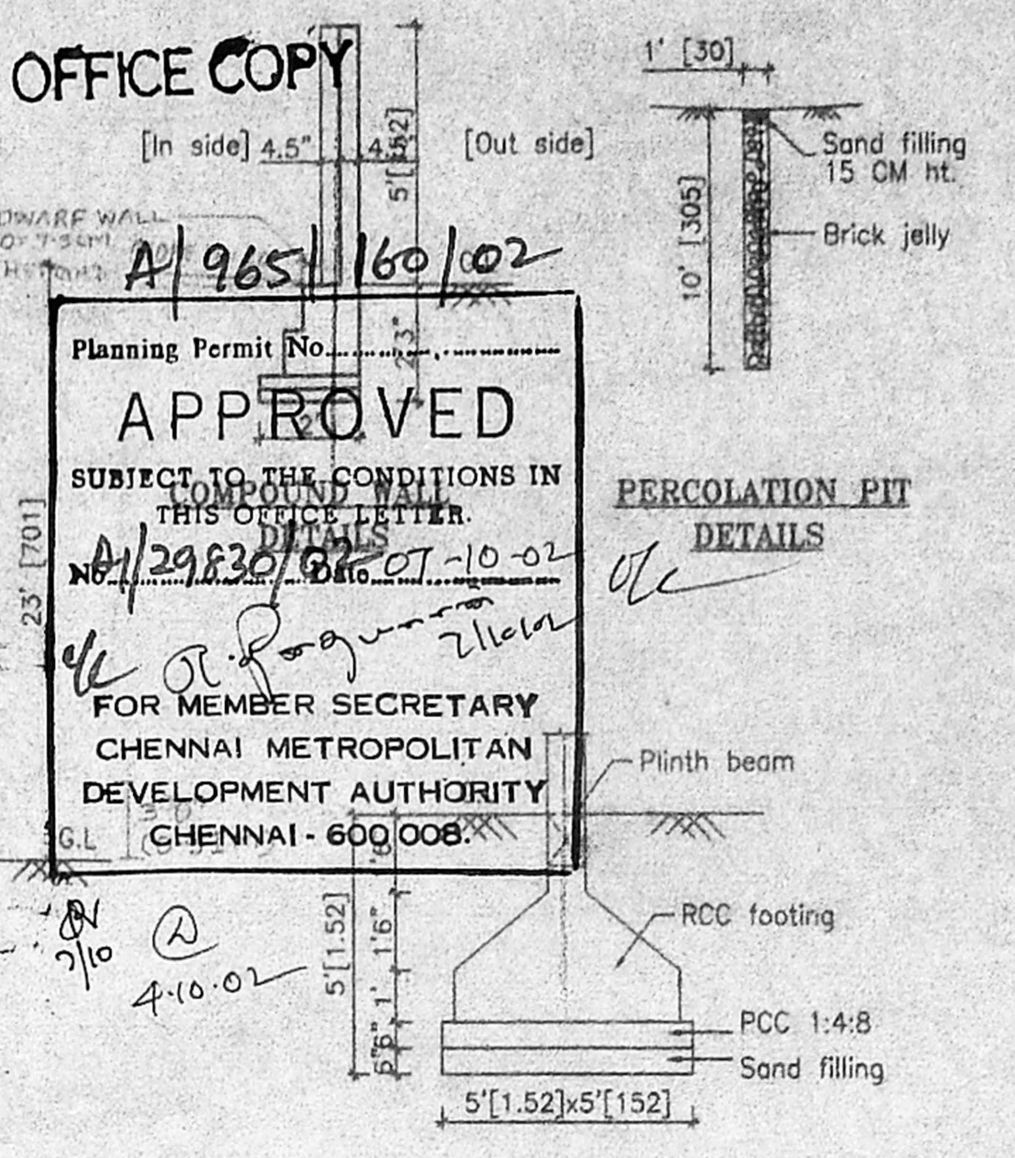


FOUNDATION DETAILS

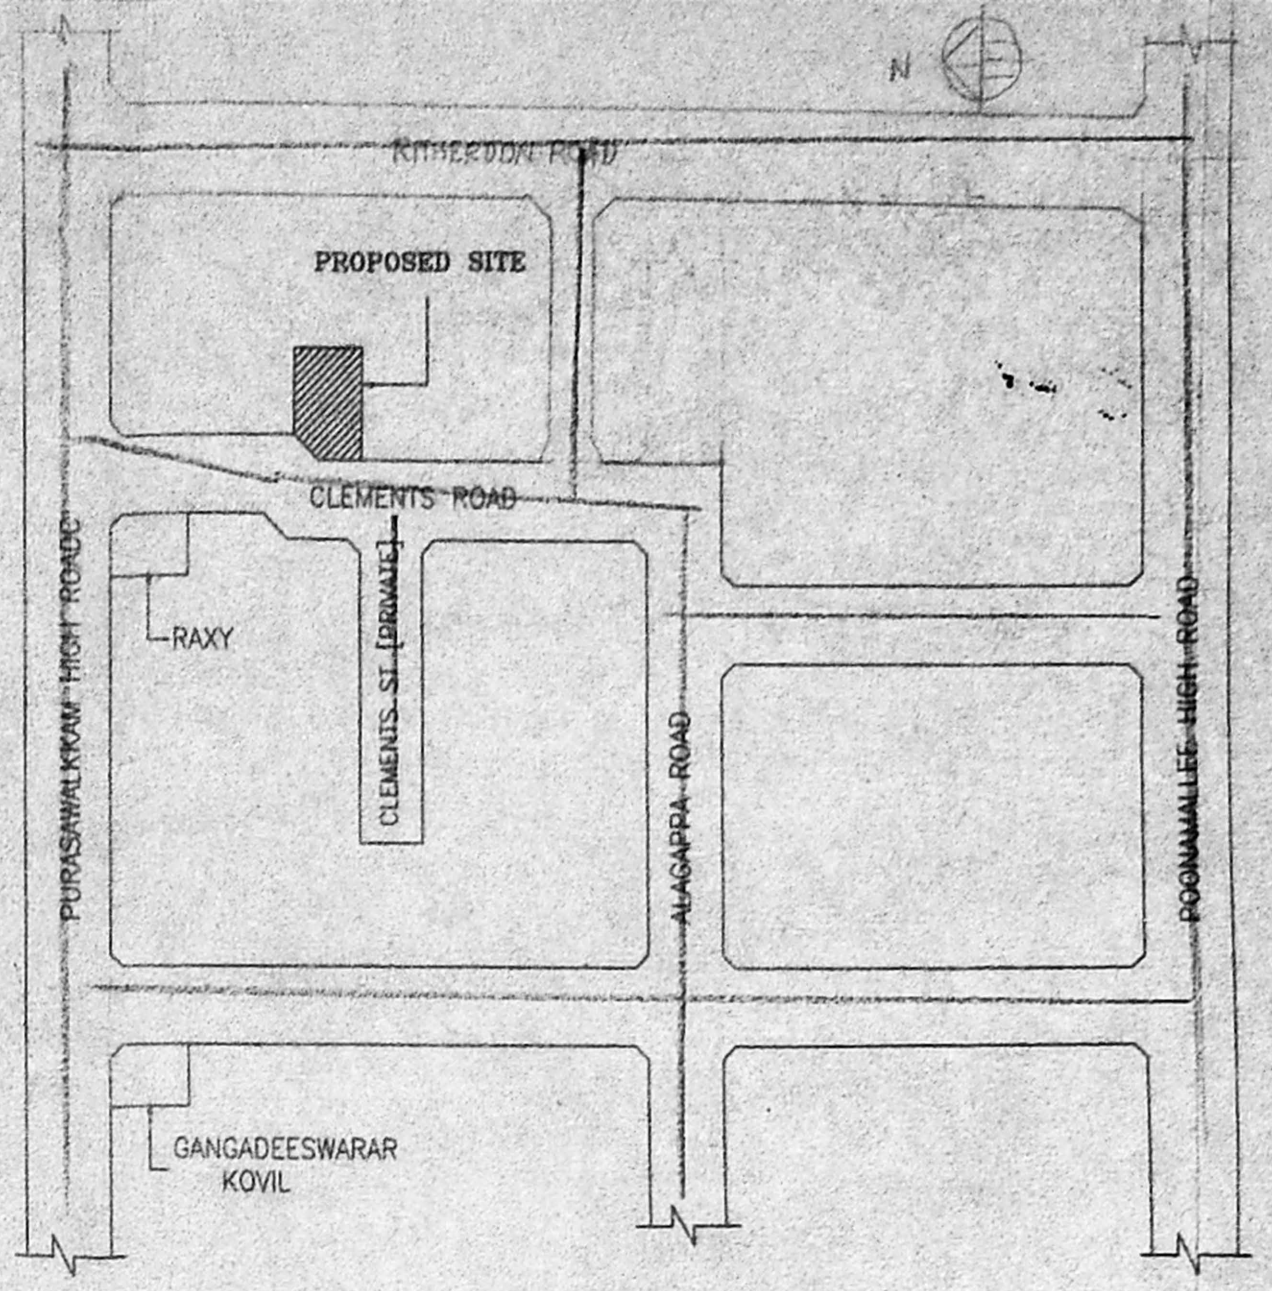


KEY PLAN
[NOT TO SCALE]


OFFICE COPY
[In side] 4.5" [Out side] 4.5"
A/965/160/02
Planning Permit No. [blank]
APPROVED
SUBJECT TO THE CONDITIONS IN THIS OFFICE LETTER.
A/29830/02-10-02
FOR MEMBER SECRETARY
CHENNAI METROPOLITAN
DEVELOPMENT AUTHORITY
CHENNAI - 600 008

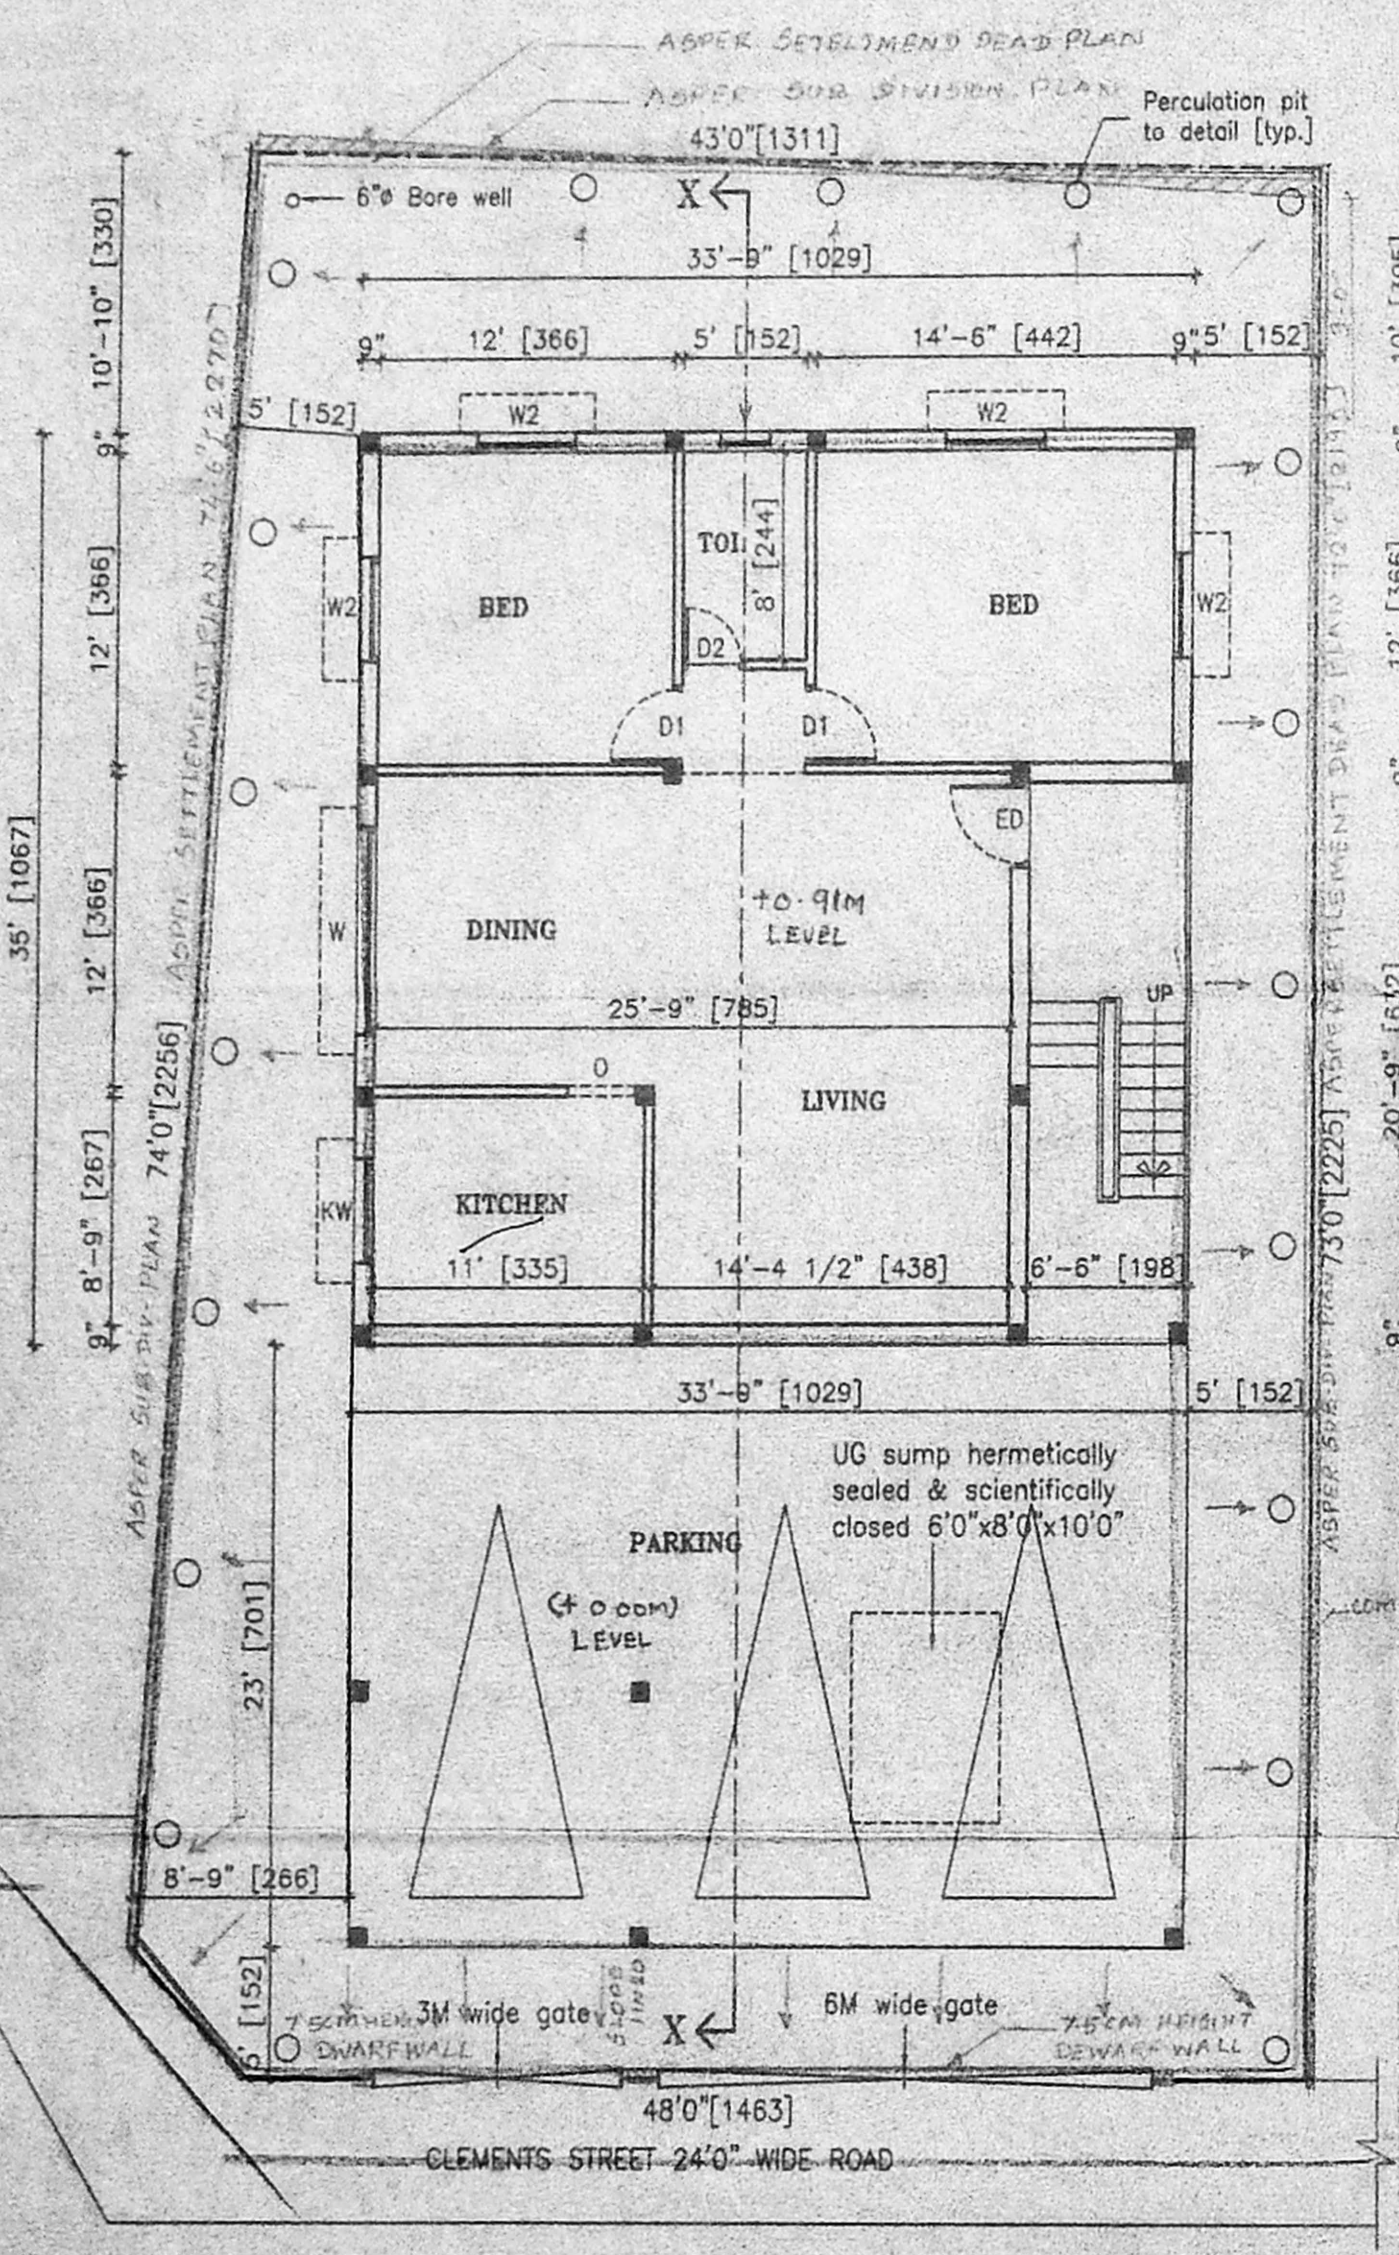


SITE/ STILT FLOOR CUM GROUND FLOOR PLAN

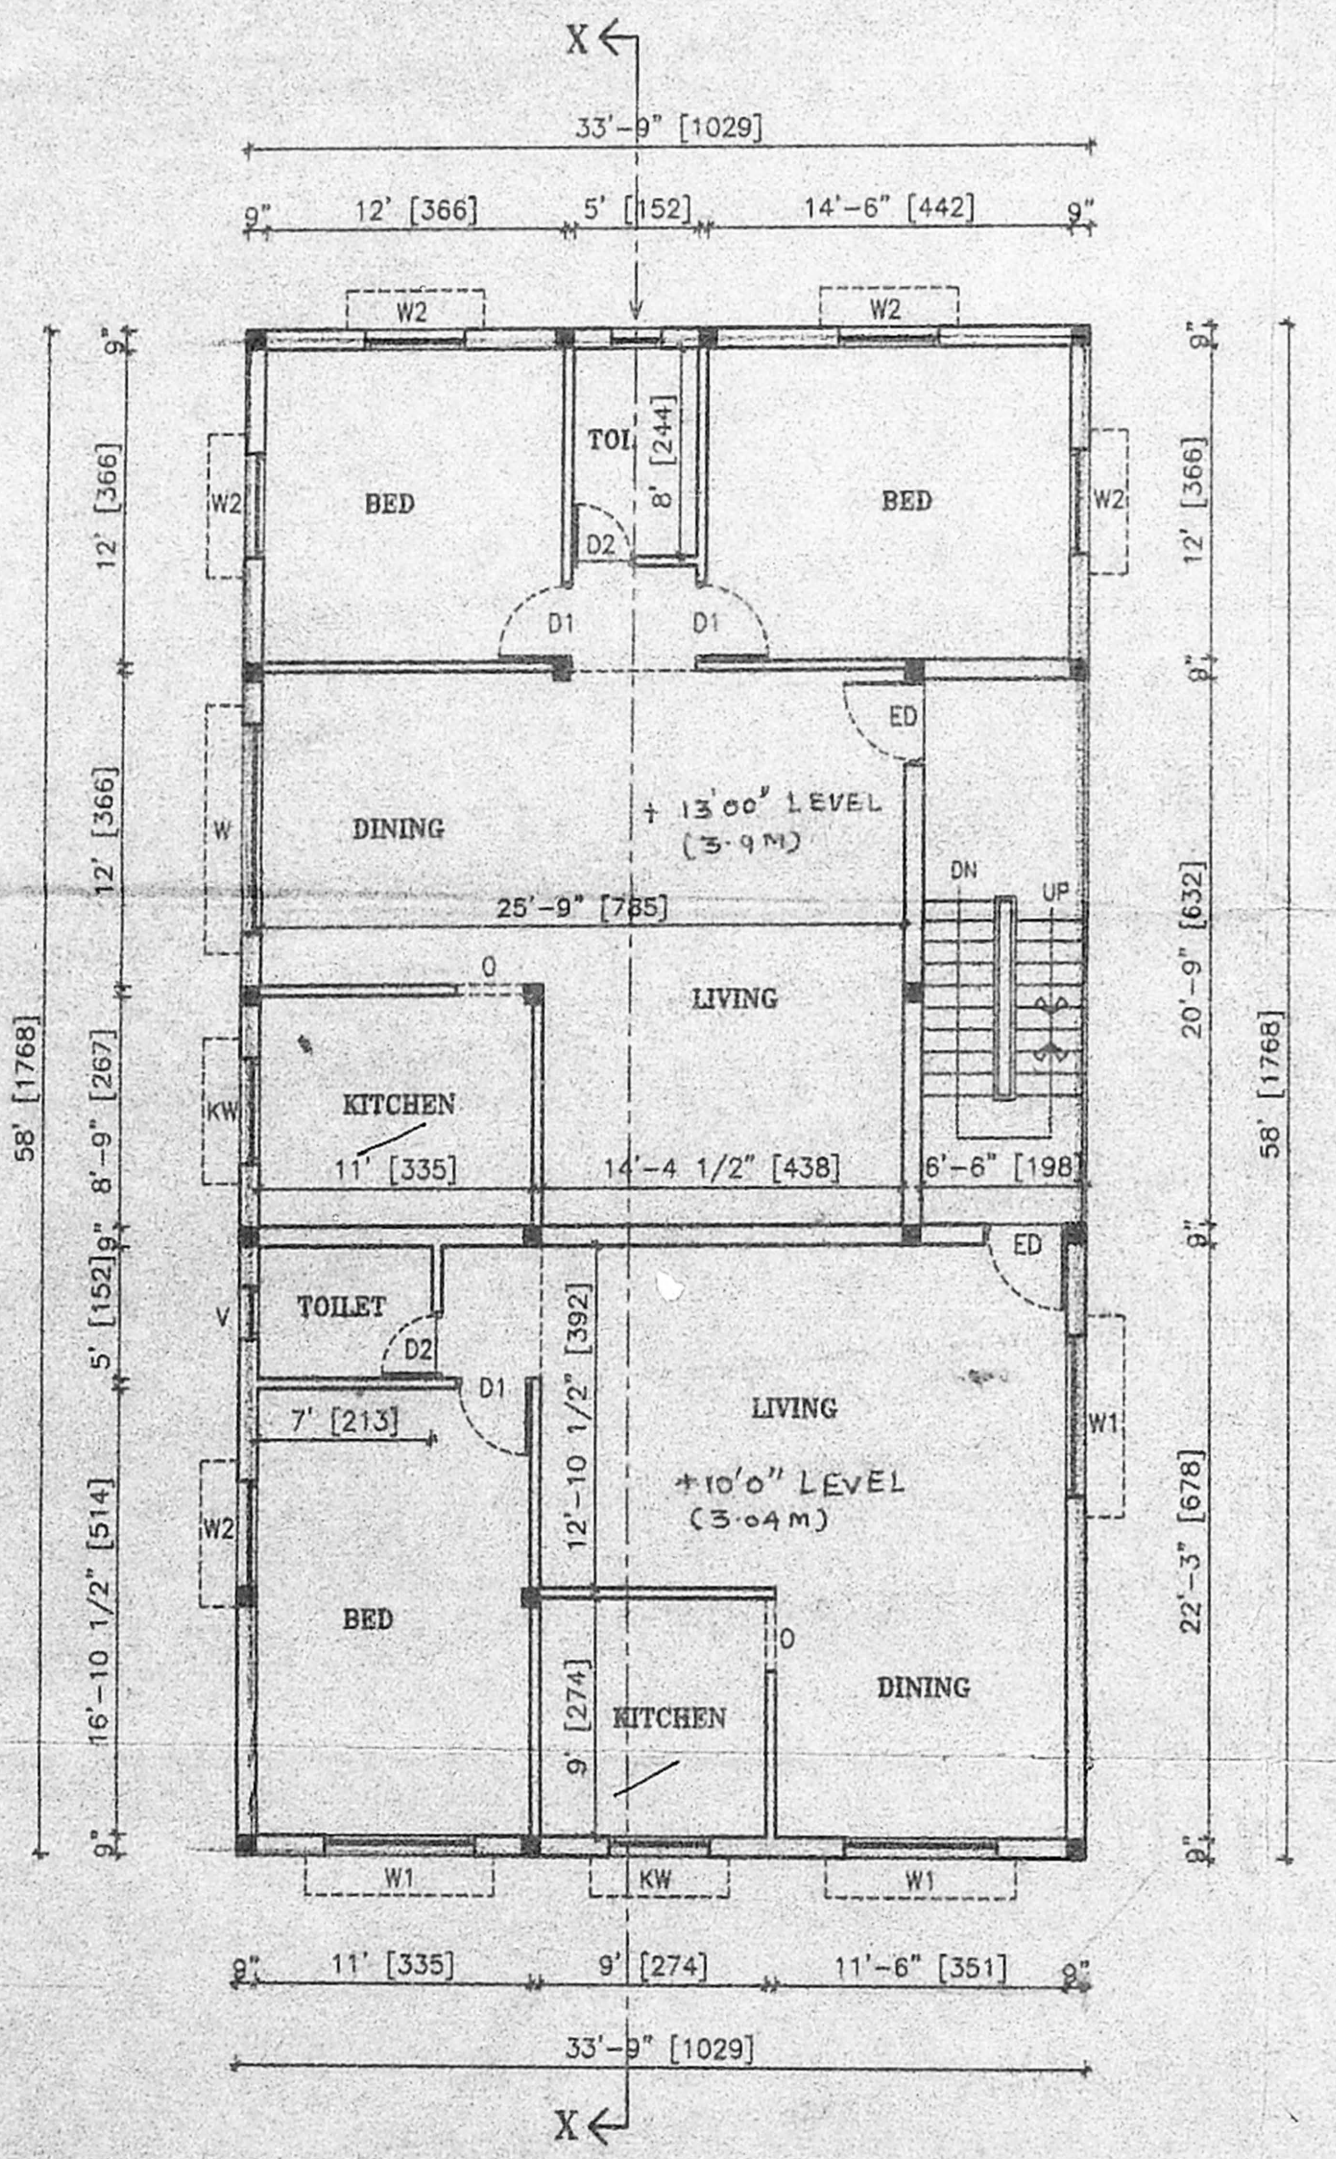

FIRST FLOOR PLAN

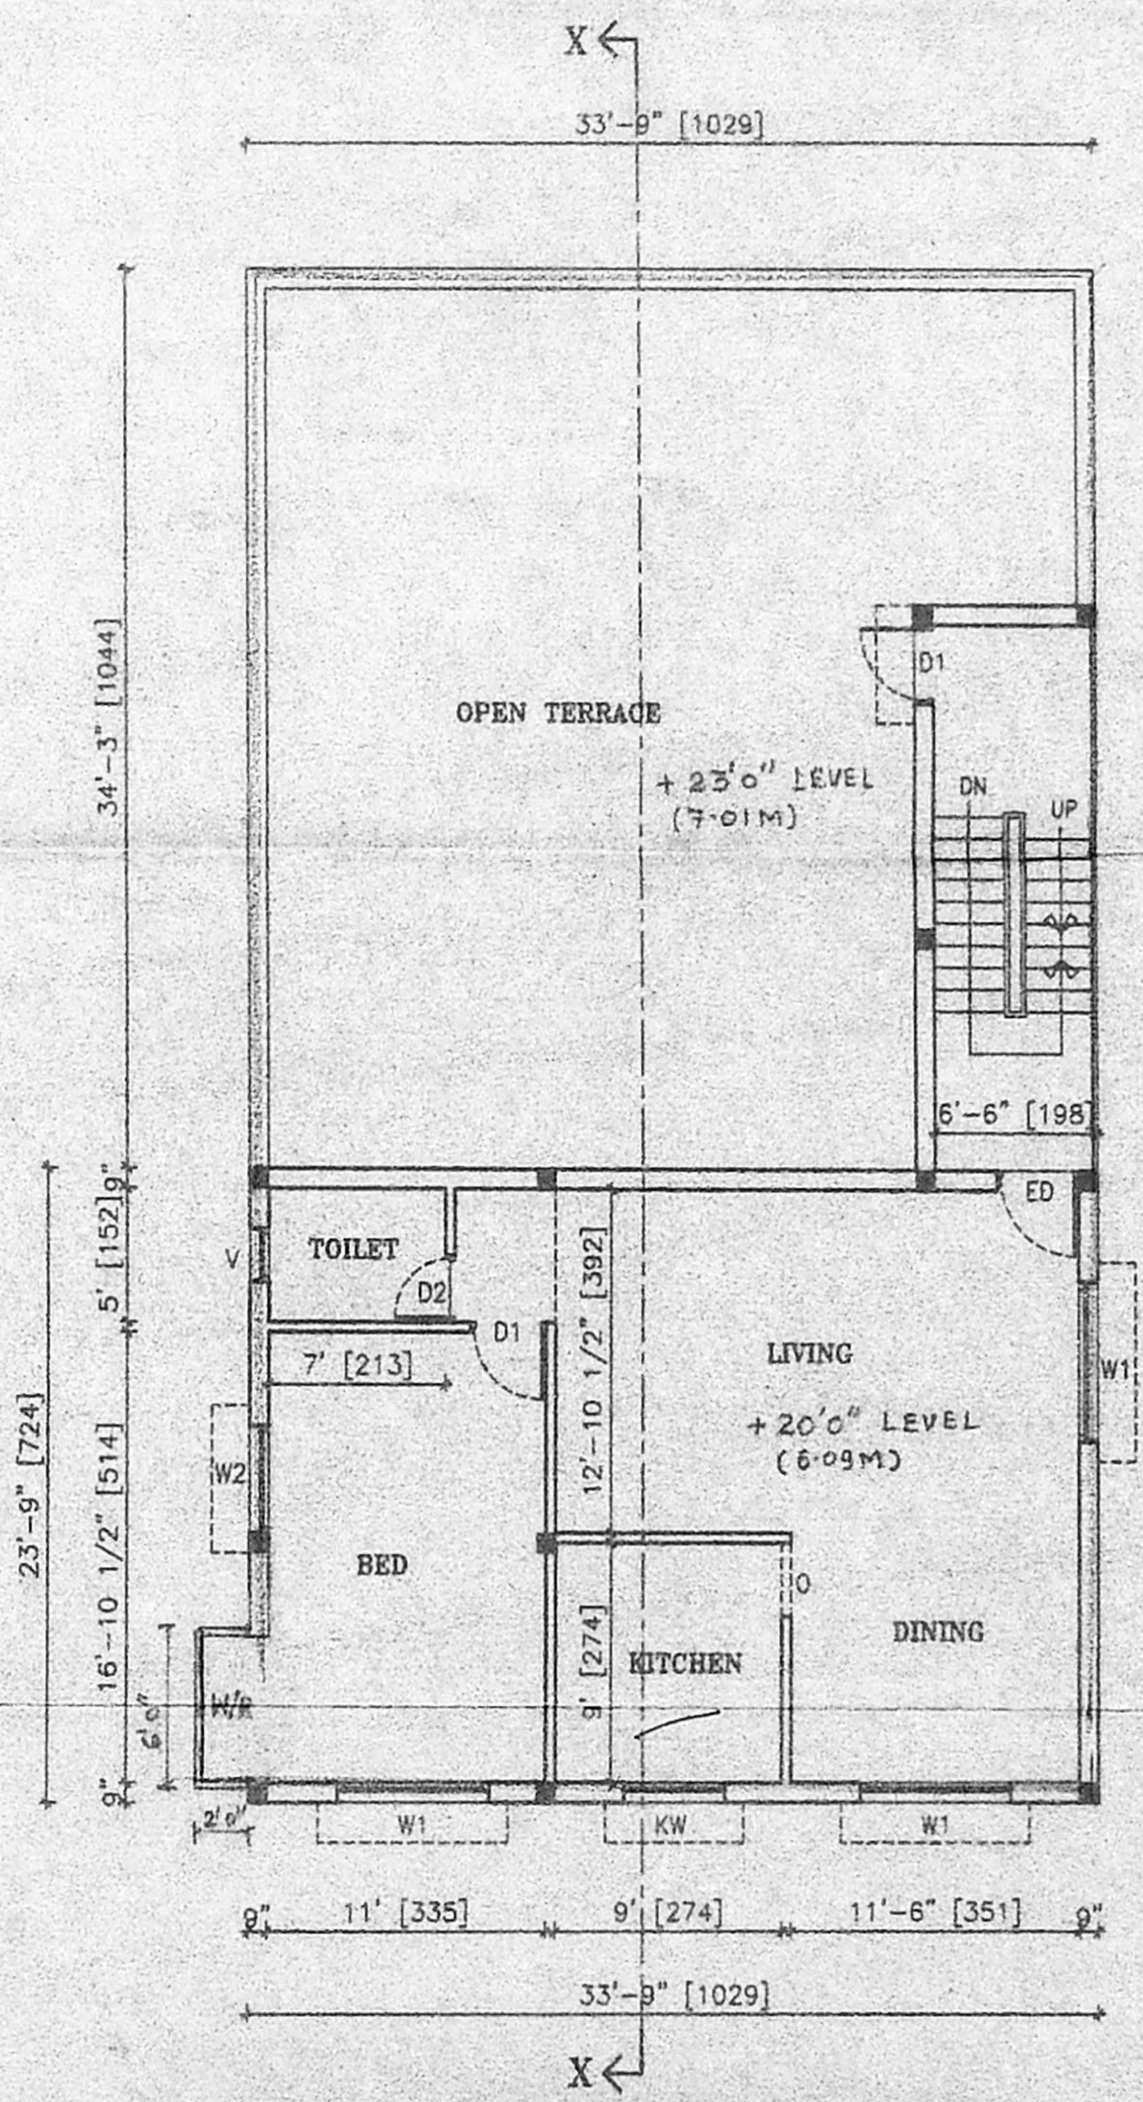

SECOND FLOOR PLAN

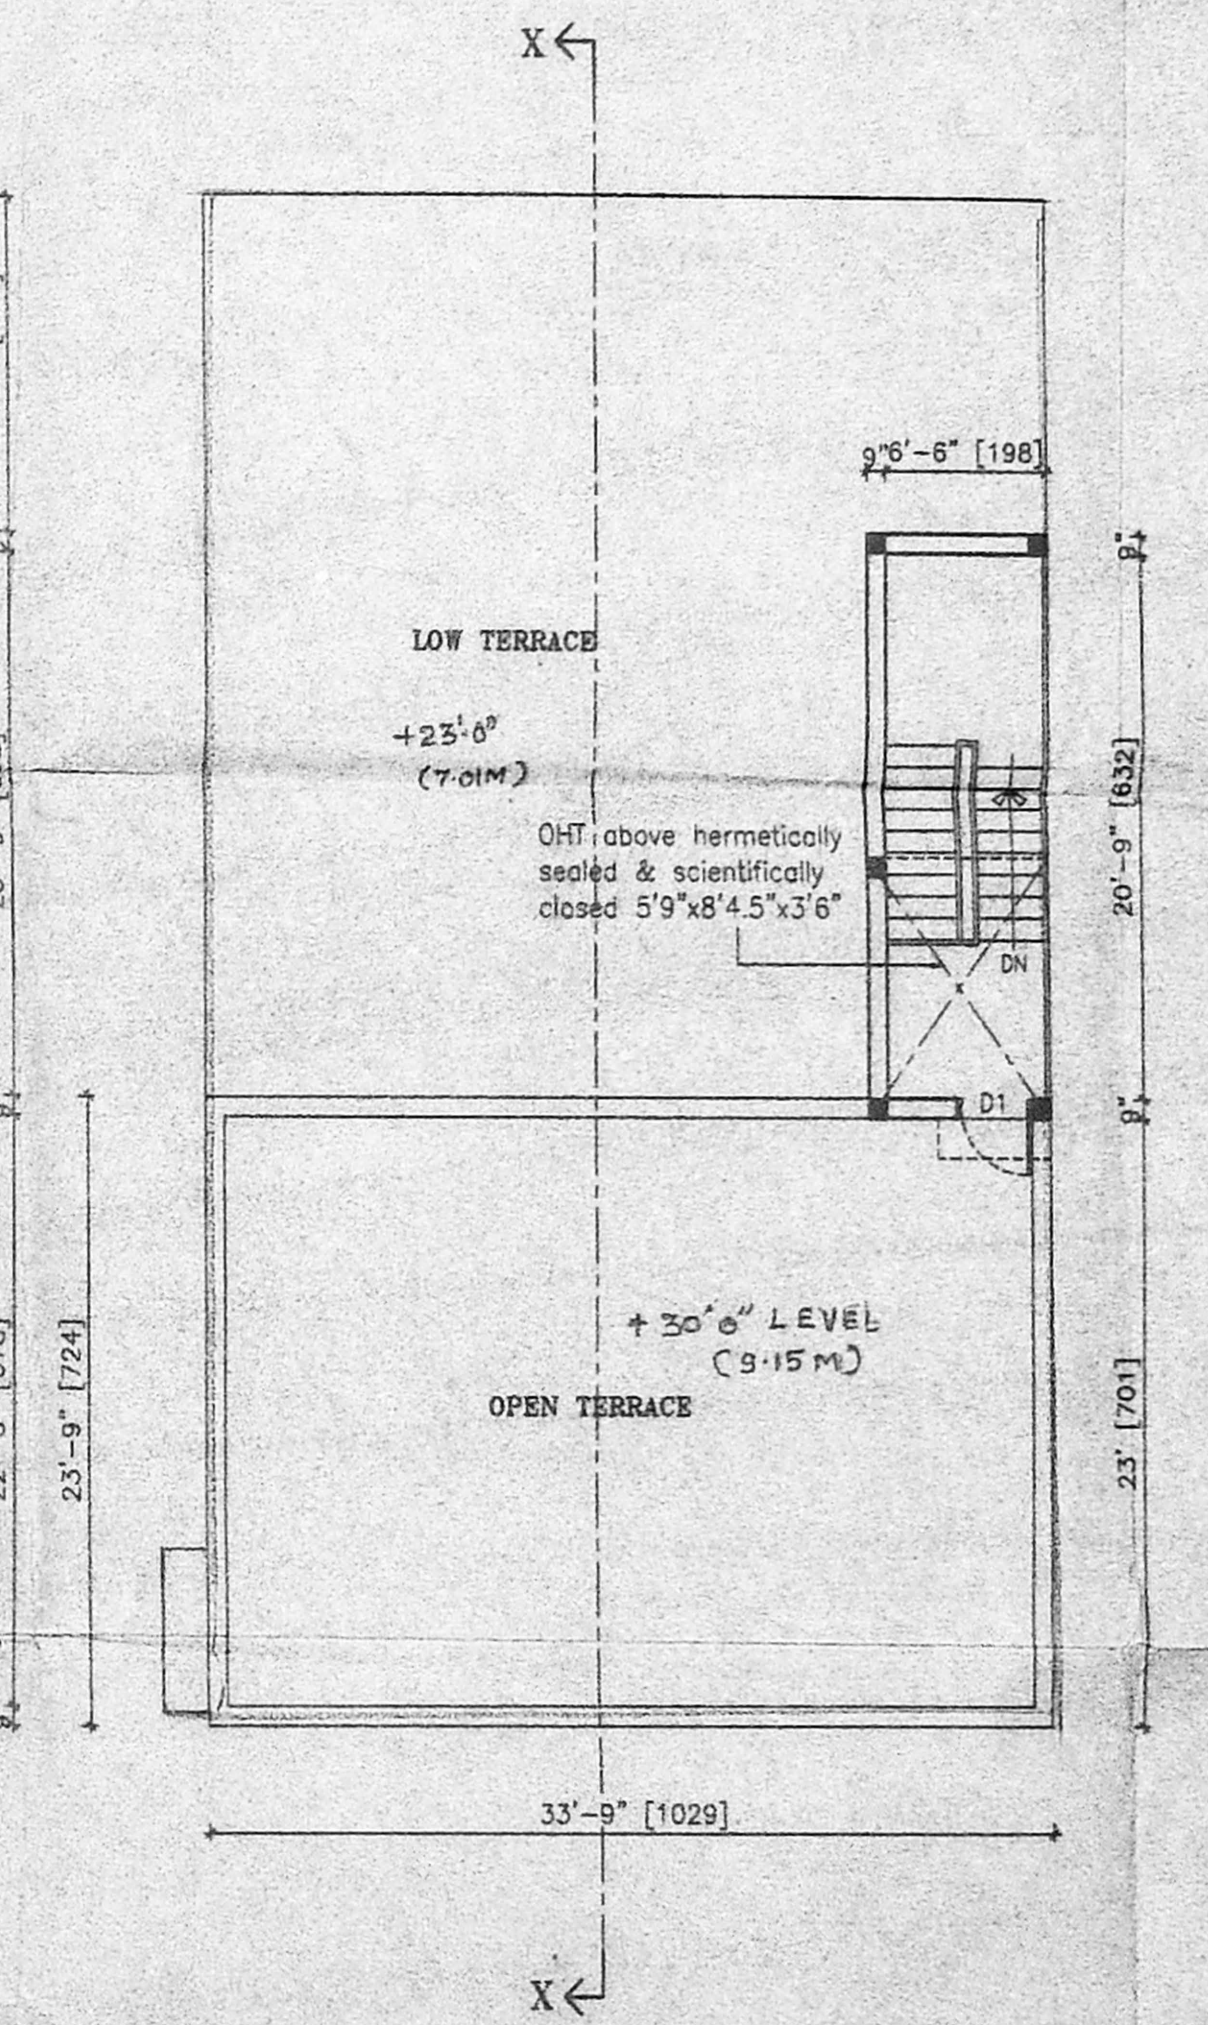

TERRACE FLOOR PLAN

JOINERIES

ED	ENTRANCE DOOR	3'3"x7'0"	100x213
D1	DOOR 1	3'0"x7'0"	091x213
D2	DOOR 2	2'6"x7'0"	076x213
W	WINDOW	8'0"x4'0"	244x122
W1	WINDOW 1	6'0"x4'0"	183x122
W2	WINDOW 2	4'0"x4'0"	122x122
KW	KIT. WINDOW	4'0"x3'0"	122x091
V	VENTILATOR	2'0"x2'0"	061x061

AREA STATEMENT

PLOT EXTENT	3298.00 sft.	291.45 sq.m
GROUND FLOOR	1181.00 sft.	109.76 sq.m
FIRST FLOOR	1958.00 sft.	181.97 sq.m
SECOND FLOOR	369.00 sft.	34.05 sq.m
TOTAL	4108.00 sft.	385.78 sq.m
PLOT COVERAGE -	59.37 %	F S I - 1.24

Colour index

PROPOSED	[Symbol]
ROAD	[Symbol]
BOUNDARY	[Symbol]

SIGNATURE OF OWNER

M. K. VAJAN, B.E.
Consulting Civil Engineer, CLASS-I
Licensed Surveyor: 635/2002/2003
Corporation of Chennai & CMDA
No. 37, WOOLHURST STREET,
PERIYAR, CHENNAI-600 008.

SIGNATURE OF LICENSED SURVEYOR