




FRONT ELEVATION

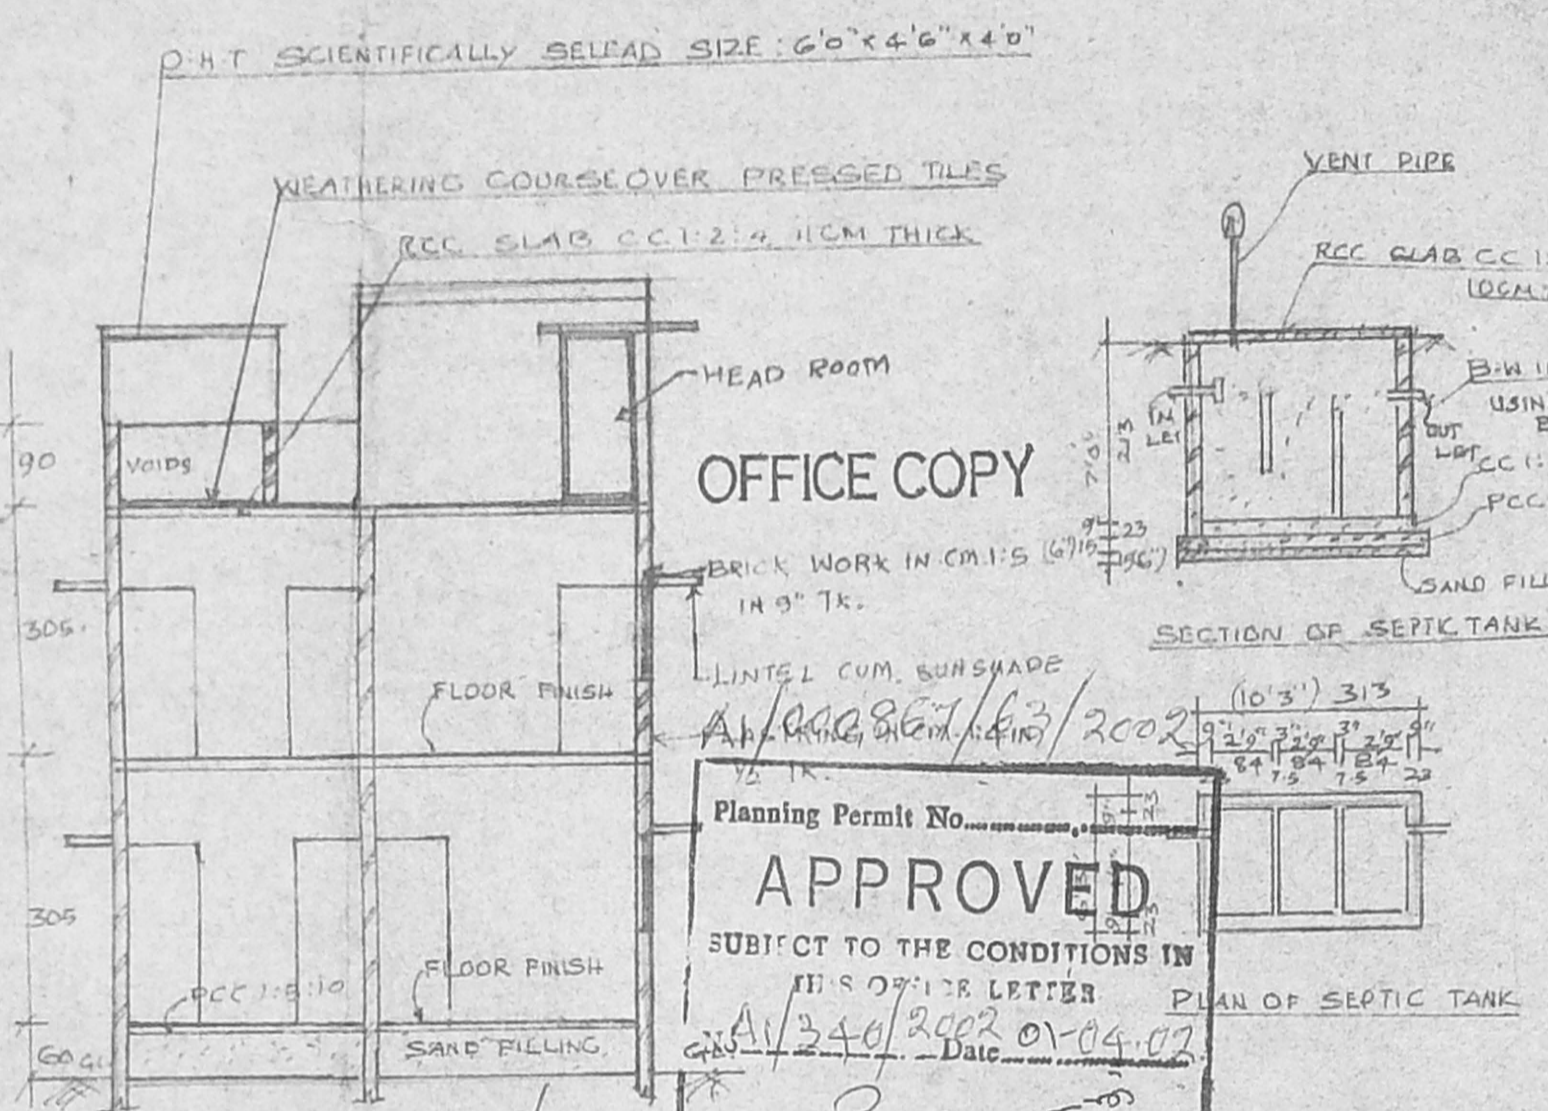

SECTION ON 0/1-A

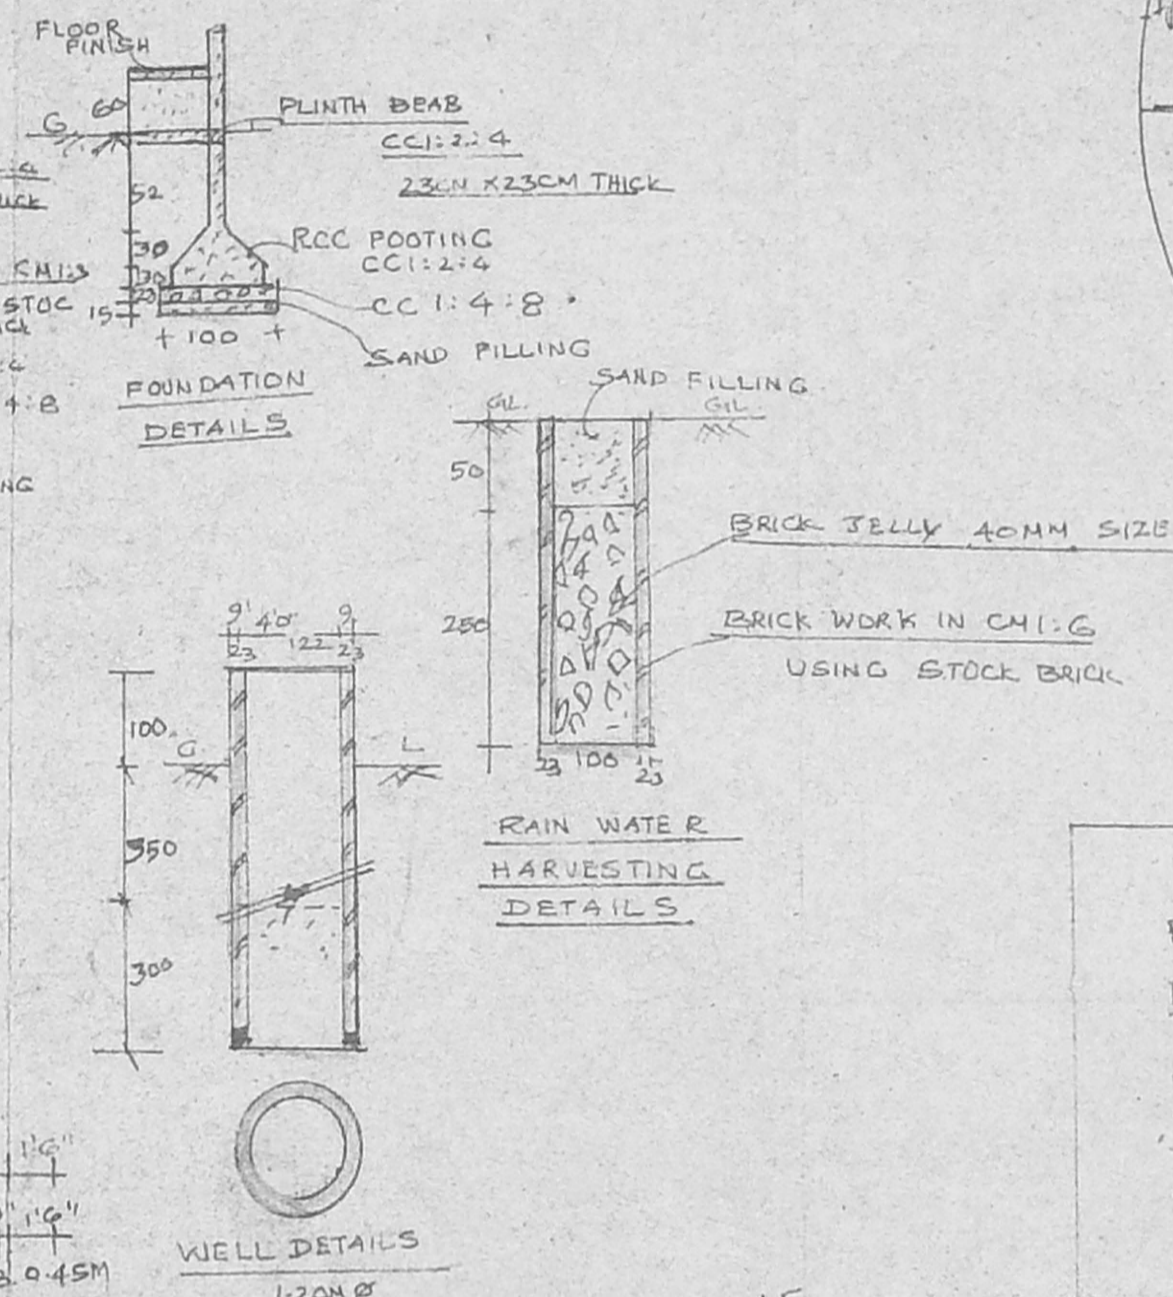

WELL DETAILS

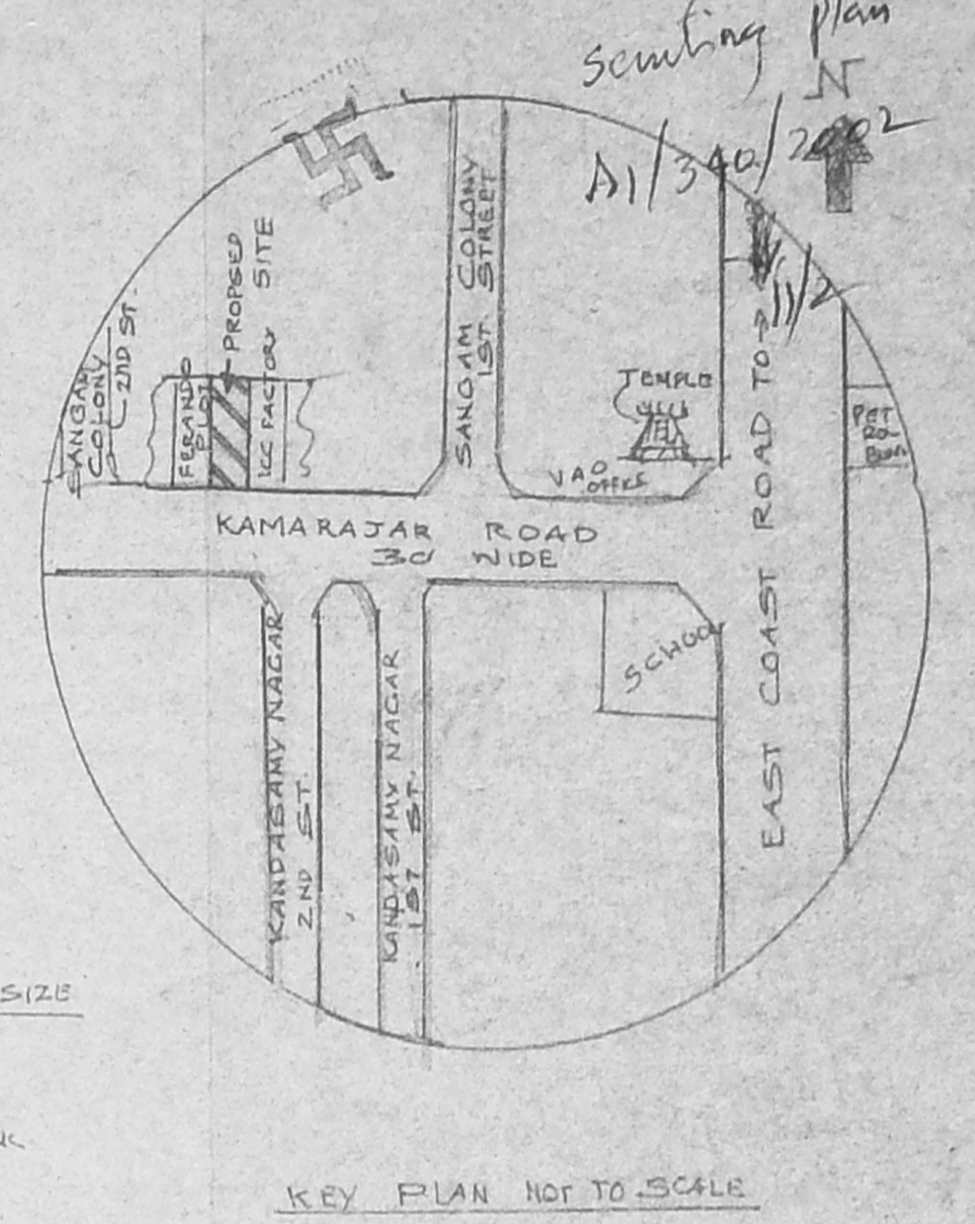


KEY PLAN NOT TO SCALE


Planning Permit No.
APPROVED
 SUBJECT TO THE CONDITIONS IN
 THIS ORDER LETTER
 A/340/2002 Date 01-04-02
 FOR MEMBER SECRETARY
 CHENNAI METROPOLITAN
 DEVELOPMENT AUTHORITY
 CHENNAI - 600 006

PLAN SHOWING THE PROPOSED RESIDENTIAL BUILDING IN PLOT NO.20, OLD SURVEY NO 270/6, 270/8, NEW SURVEY NO 270/6 AB/B, 270/8A/2, VILLAGE NO. 141, KOTTIVAKKAM VILLAGE, ST. THAMOS PANCHAYAT UNION, LAYOUT APPD BY DTP LPDM NO 15/73,


ALL DIMENSIONS ARE CENTIMETER. SCALE 1:100 OR 1" = 8'0"

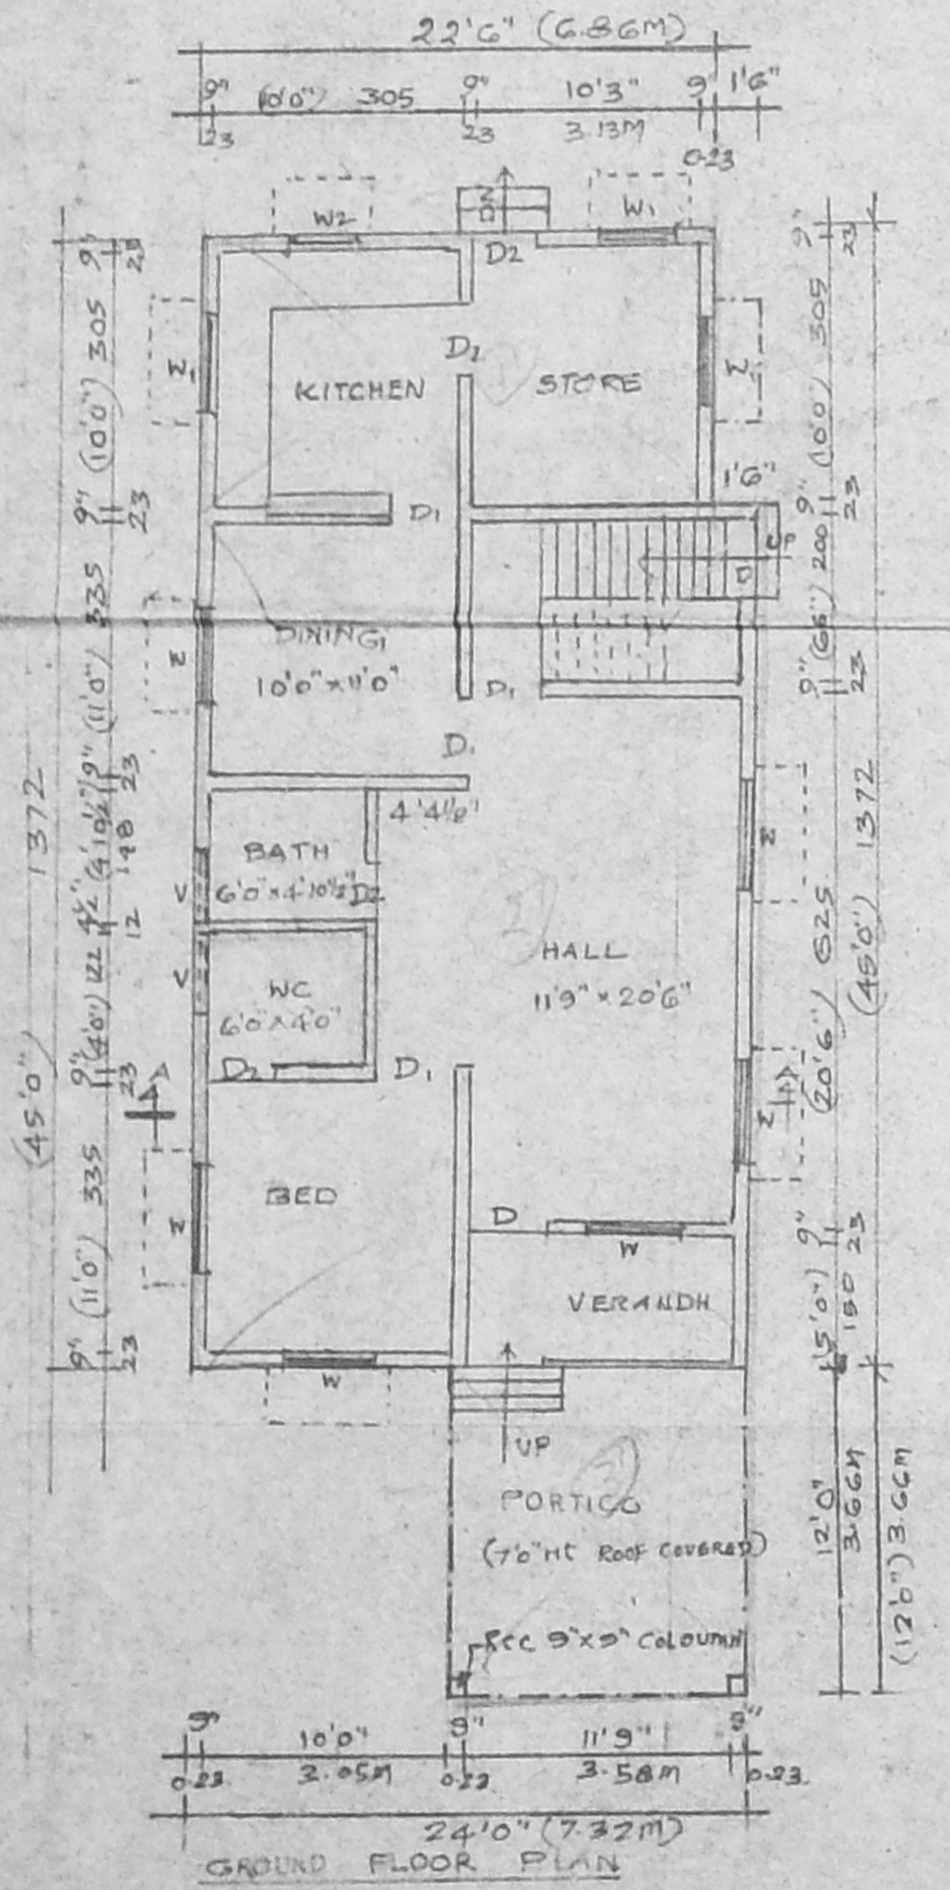


GROUND FLOOR PLAN

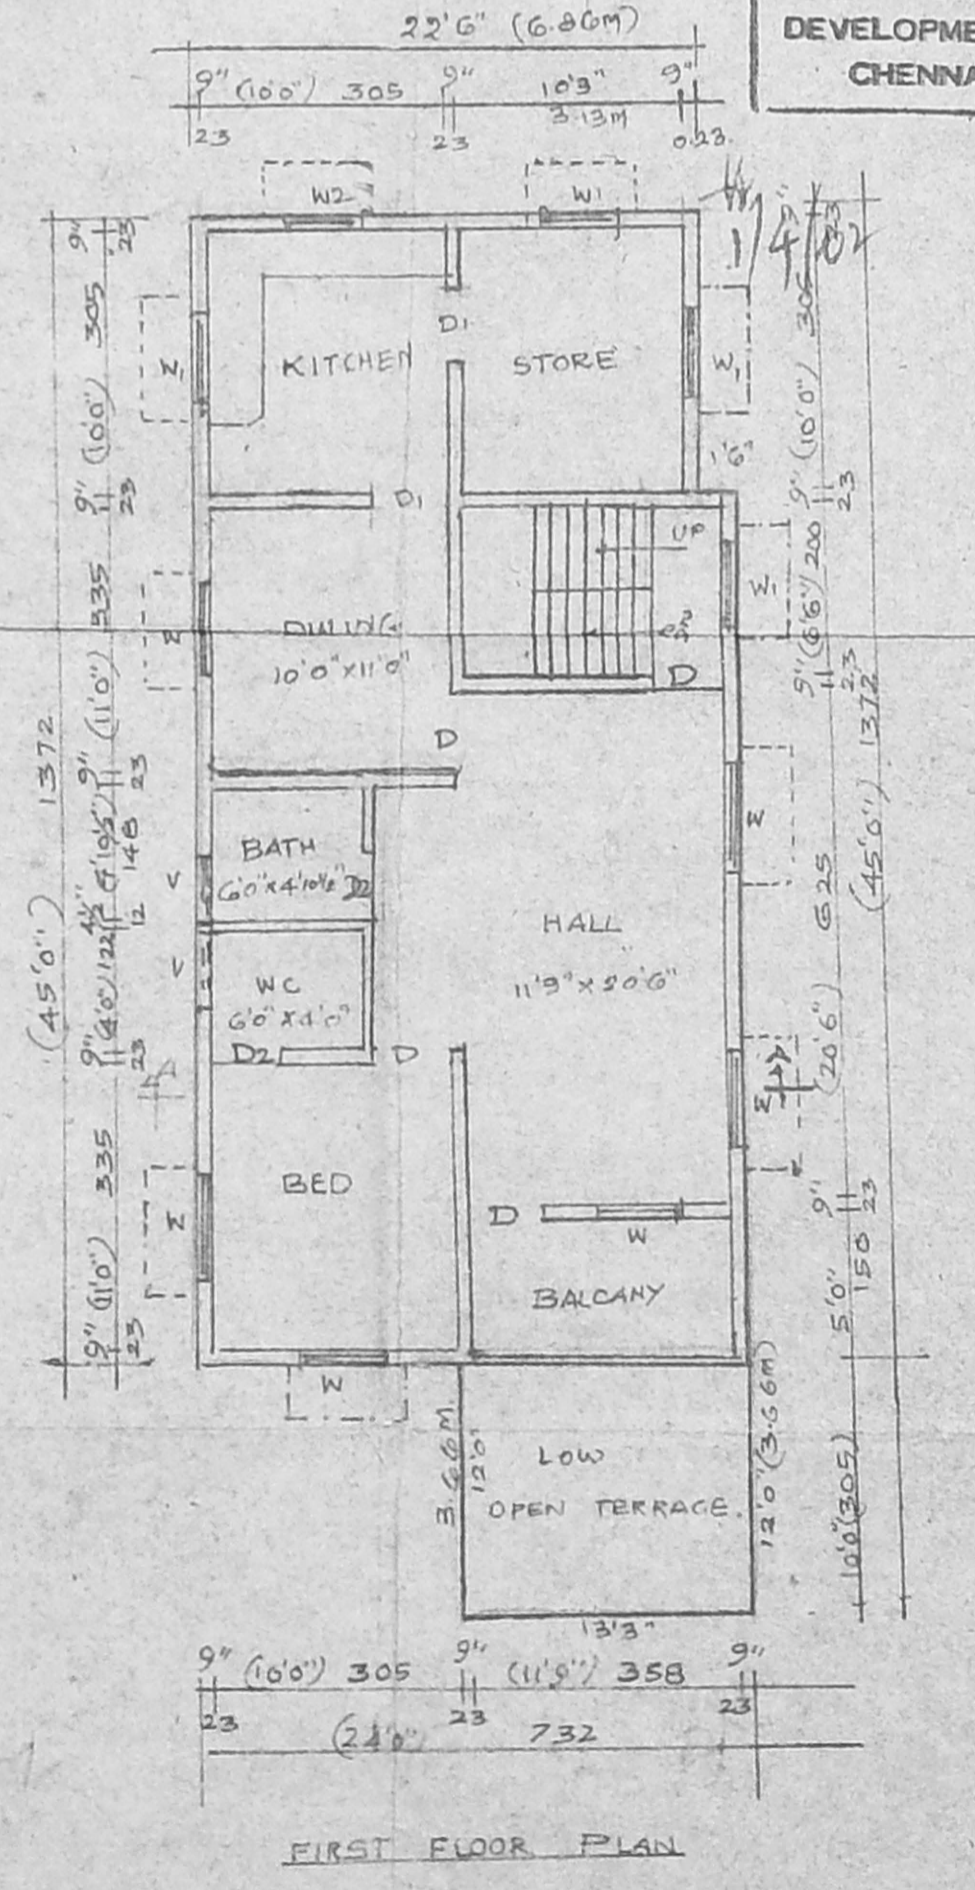

FIRST FLOOR PLAN

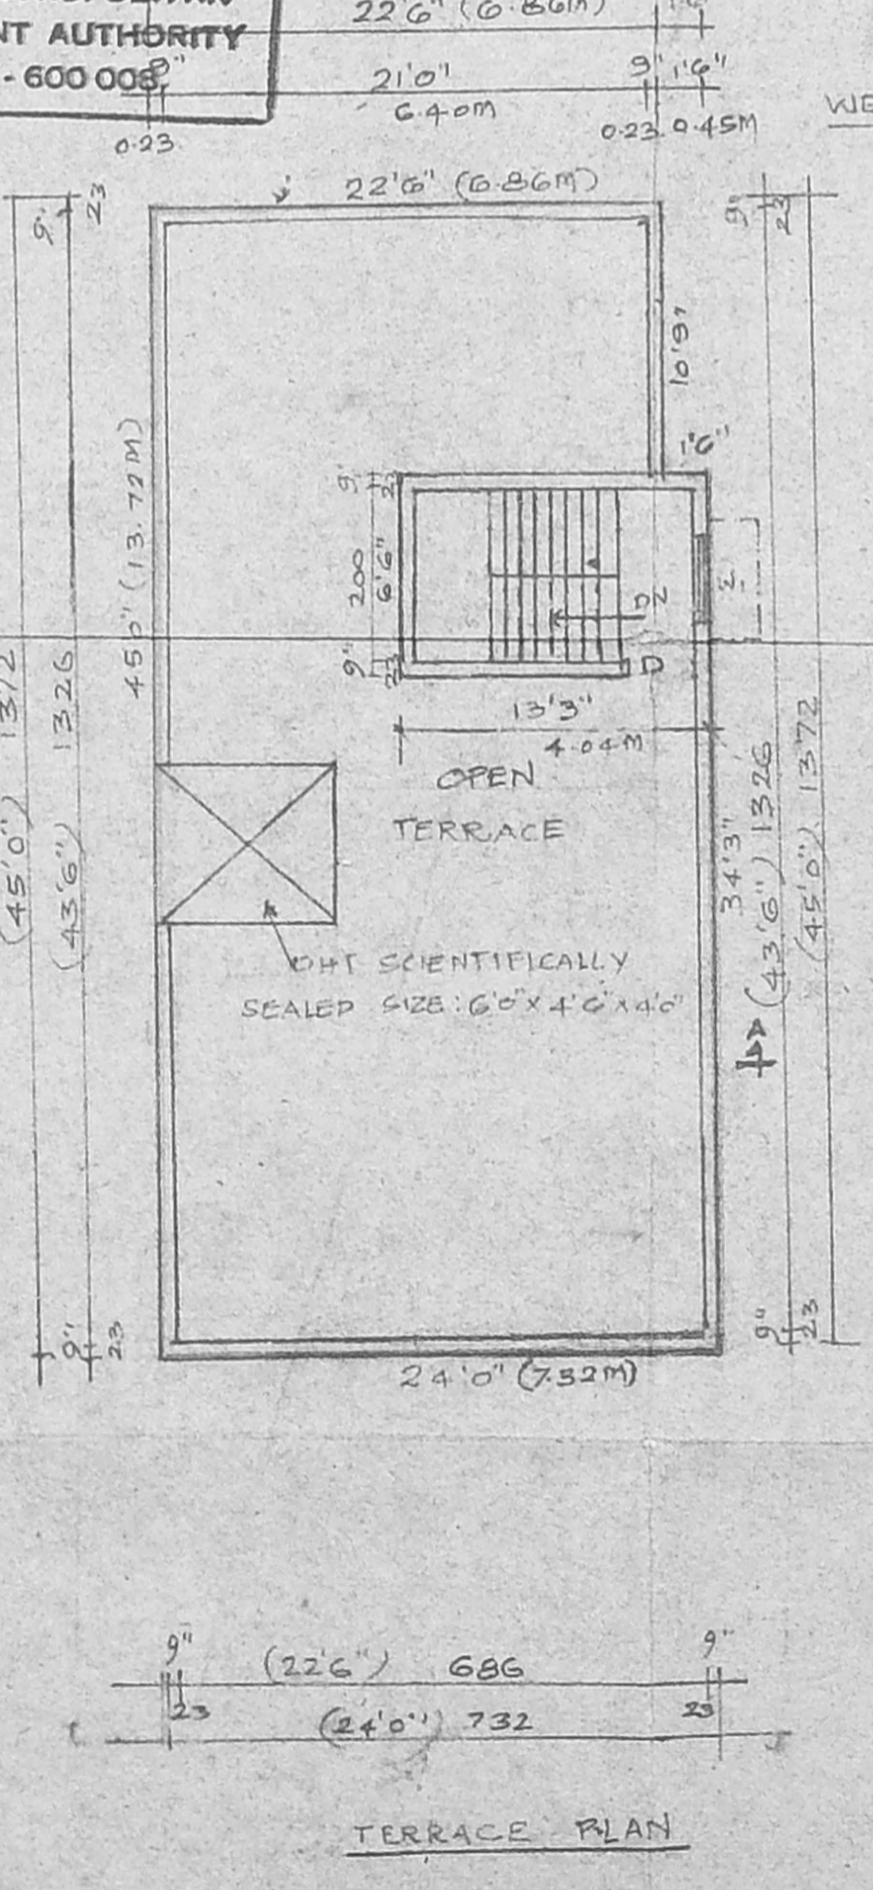

TERRACE PLAN

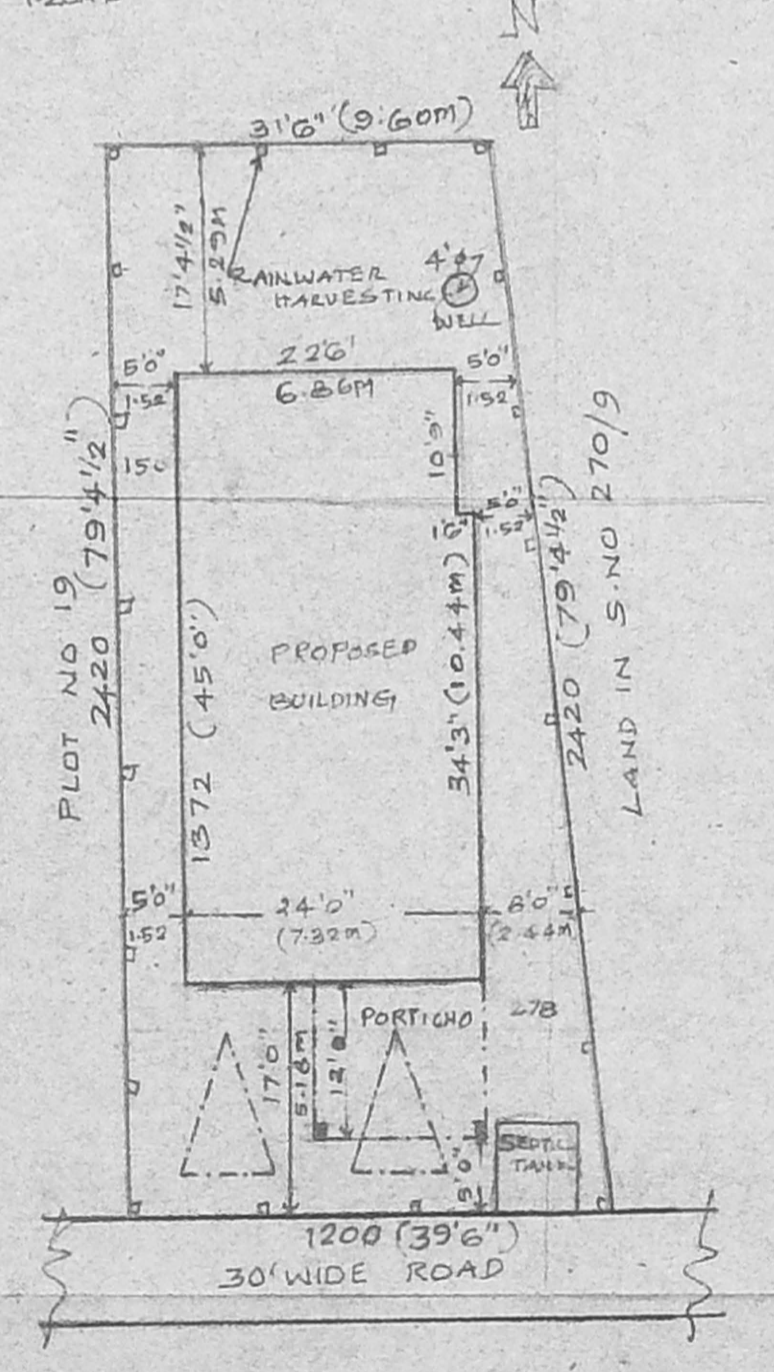

SITE PLAN SCALE 1:200 (OR) 1" = 16'0"

SCHEDULE OF JOINERY		COLOUR INDEX	
D-	DOOR : 100 x 210	□	PLOT BOUNDARY
D1-	DOOR : 90 x 210	□	PROPOSED
D2-	DOOR : 75 x 210	□	EXT. ROAD
W-	WINDOW : 120 x 120		
W1-	WINDOW : 120 x 105		
W2-	WINDOW : 90 x 105		
V-	VENTILATOR : 90 x 45		
D/O-	DOOR OPENING : 90 x 210 ARCH		

AREA DETAILS	
PLOT AREA	2800.00 : 250.72
PORTICO	159.00 : 14.77m ²
GROUND FLOOR	1063.88 : 98.87m ²
FIRST FLOOR	1063.88 : 98.87m ²
HEAD ROOM	106.00 : 9.85m ²
PLOT COVERAGE	43.6%
F.S.I	0.76

ERA. NARASIMMAN, B. E. (Civil)
 Class I Licensed Surveyor No. 3062
 25, III Floor 29th Cross Street
 Near Jayanthi Theatre
 INDIRA NAGAR
 ADITYARU, CHENNAI - 600 020
 Phone: 4420815

OWNER