



ELEVATION

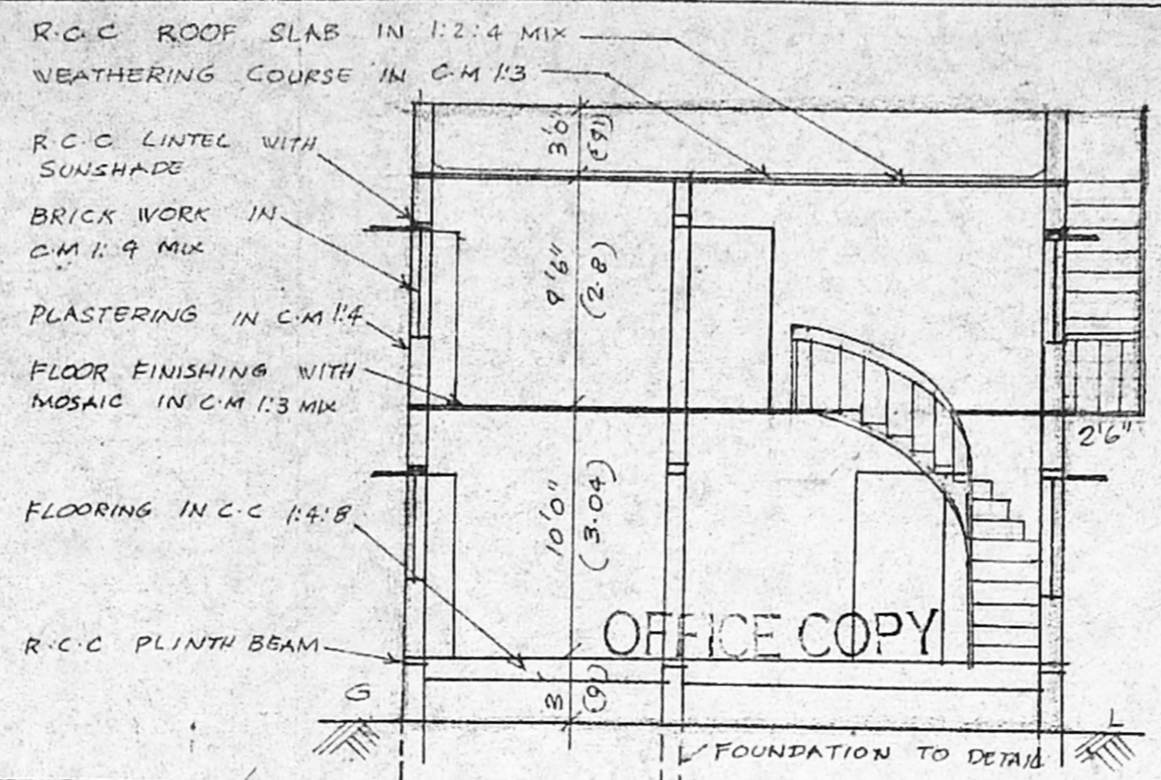

SECTION ON 'AB'

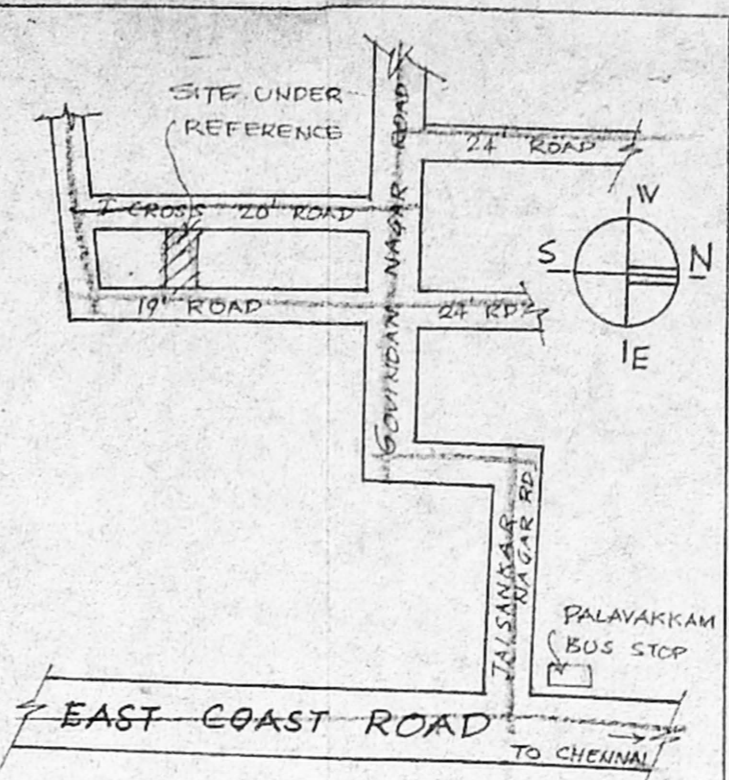

KEY PLAN
NOT TO SCALE

PLAN SHOWING THE PROPOSED HOUSING BUILDING CONSTRUCTION AT PLOT NO. J10, I CROSS STREET, GOVINDAN NAGAR, S.NO. 47/9 OF PALAVAKKAM VILLAGE


SCADA I "AB" CHANNEL (M)

C. No. A/34677/02

Surveying Plan P.A.T. 10/2/2003 Revised Plan

JOINER'S DETAILS:

D ₁	FLUSHED DOOR	3'3" x 7'0"	(99 x 21)
D ₂	FLUSHED DOOR	3'0" x 7'0"	(91 x 21)
D ₃	FLUSHED DOOR	2'2" x 7'0"	(66 x 19)
V	FRAMED WINDOW	4'0" x 6'6"	(12 x 13)
V	GLAZED VENTILATOR	3'0" x 2'0"	(91 x 6)

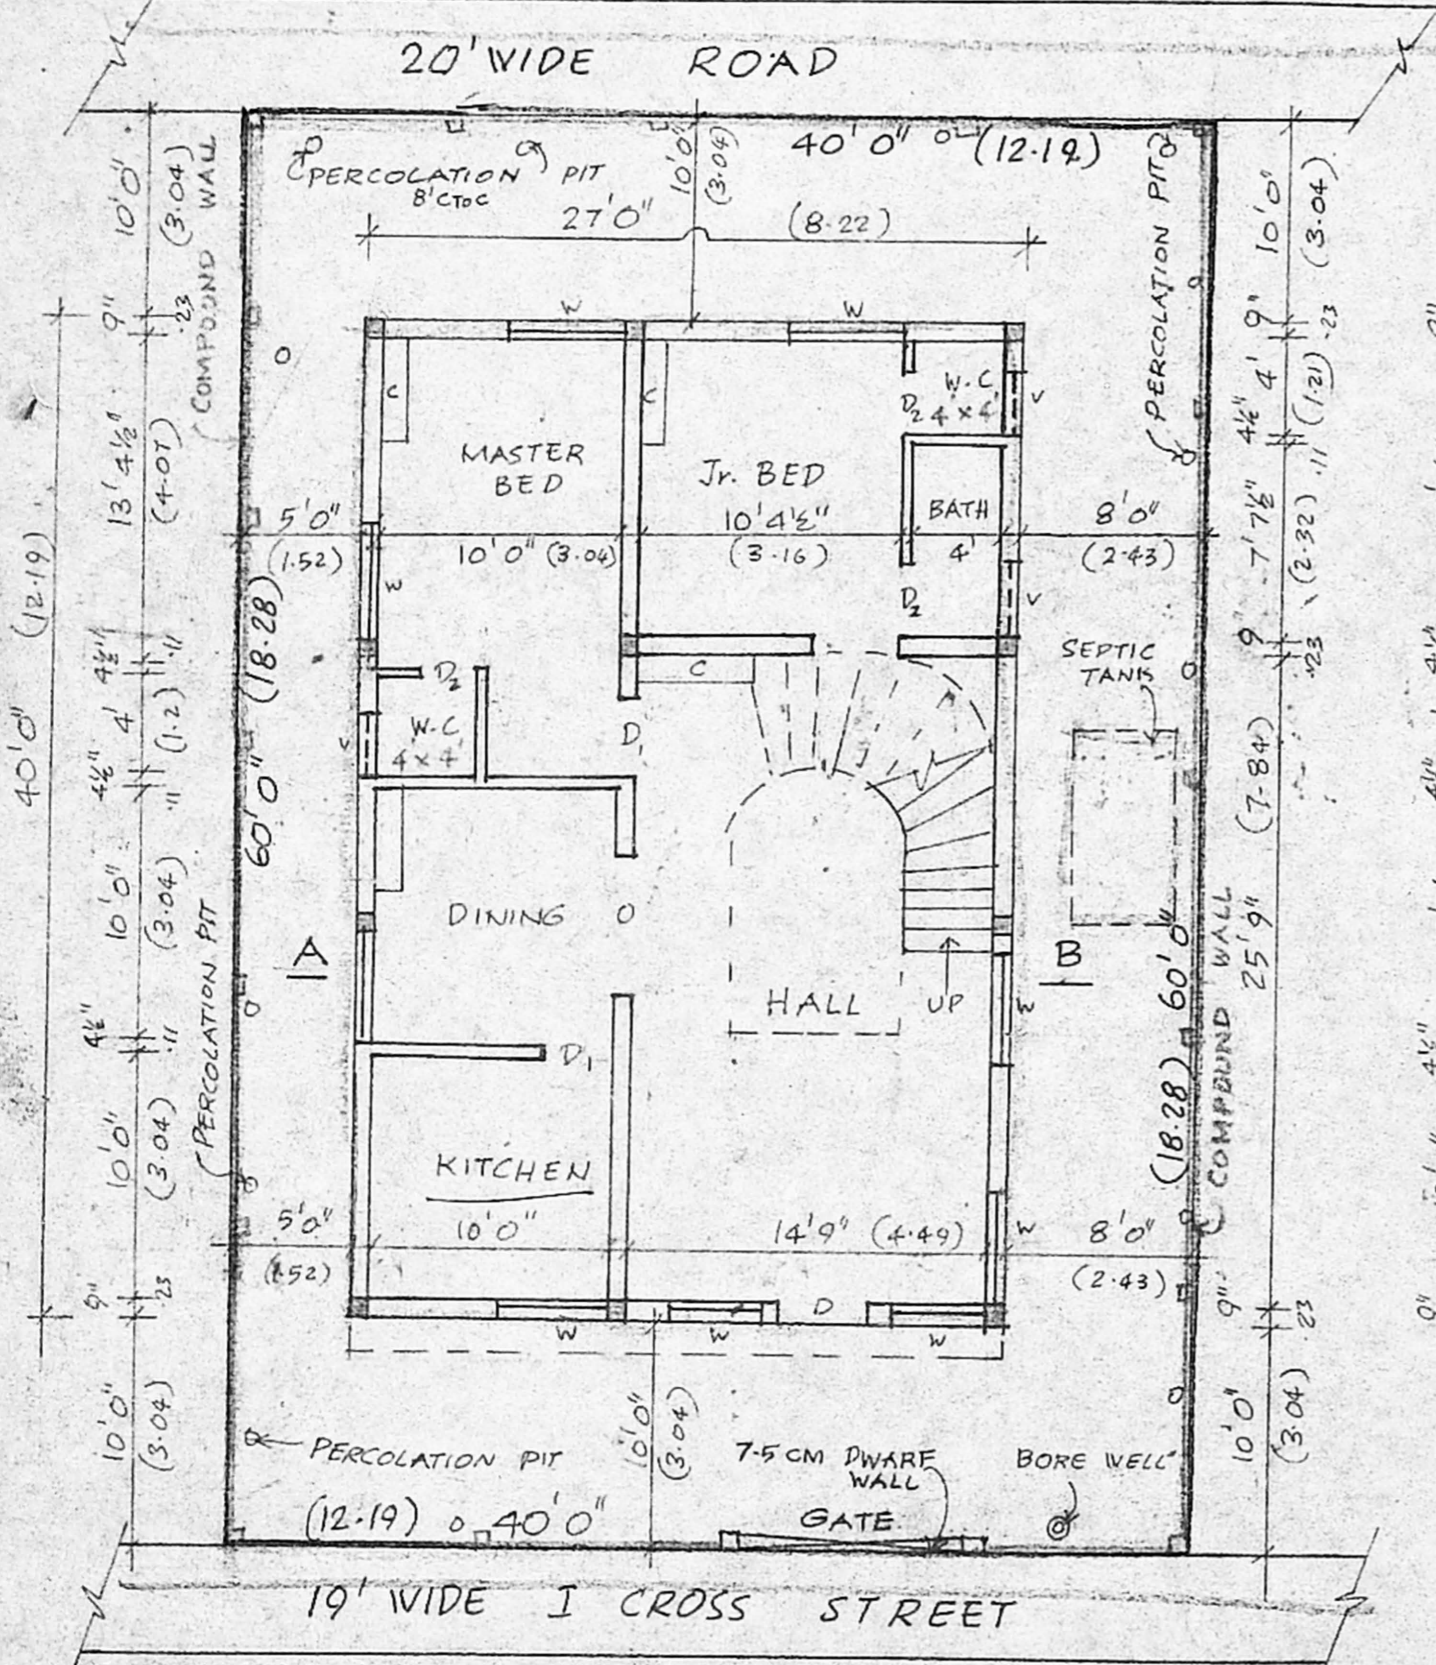

SITE PLAN CUM GROUND FLOOR PLAN


Planning Permit No. A/002155/28/03

APPROVED


SUBJECT TO THE CONDITIONS IN THIS OFFICE LETTER.

No. A/34677/02 Date 16-2-2003


FOR MEMBER SECRETARY
CHENNAI METROPOLITAN
DEVELOPMENT AUTHORITY,
CHENNAI - 600 008.

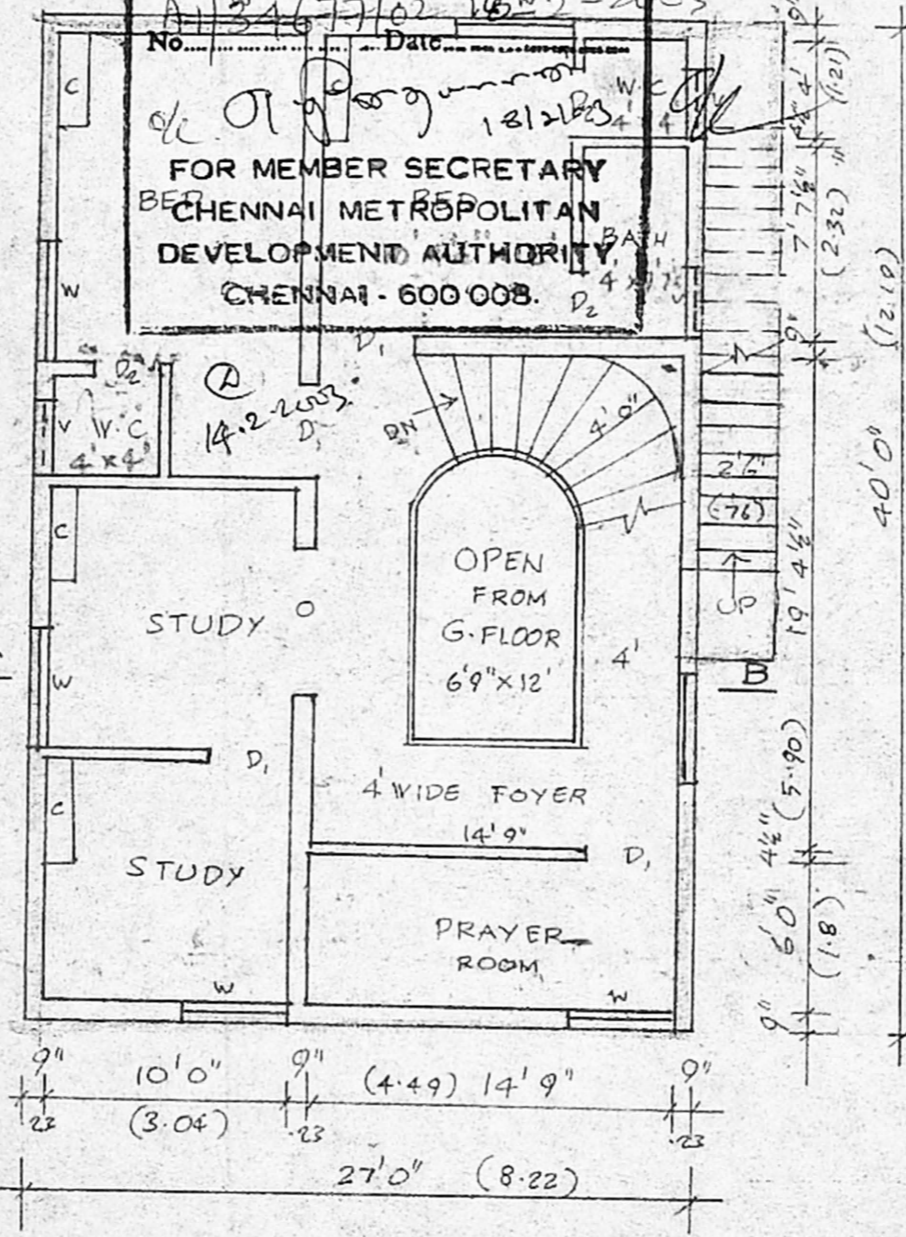

FIRST FLOOR PLAN

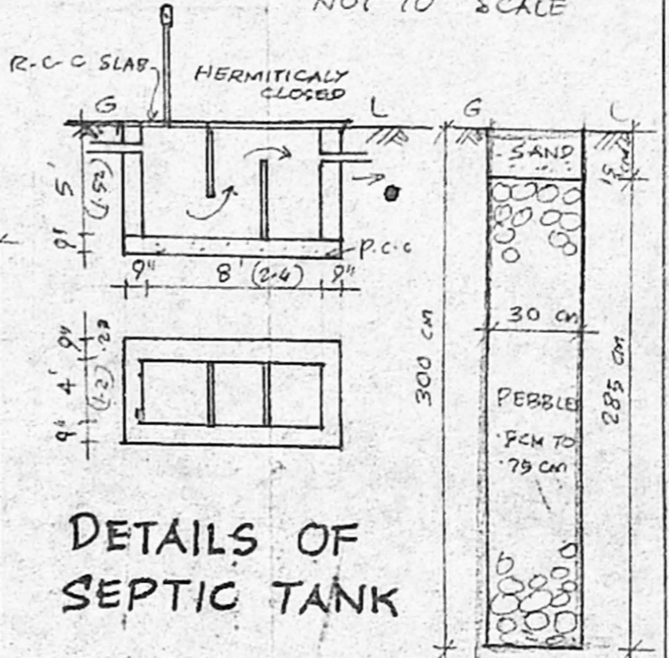

DETAILS OF SEPTIC TANK

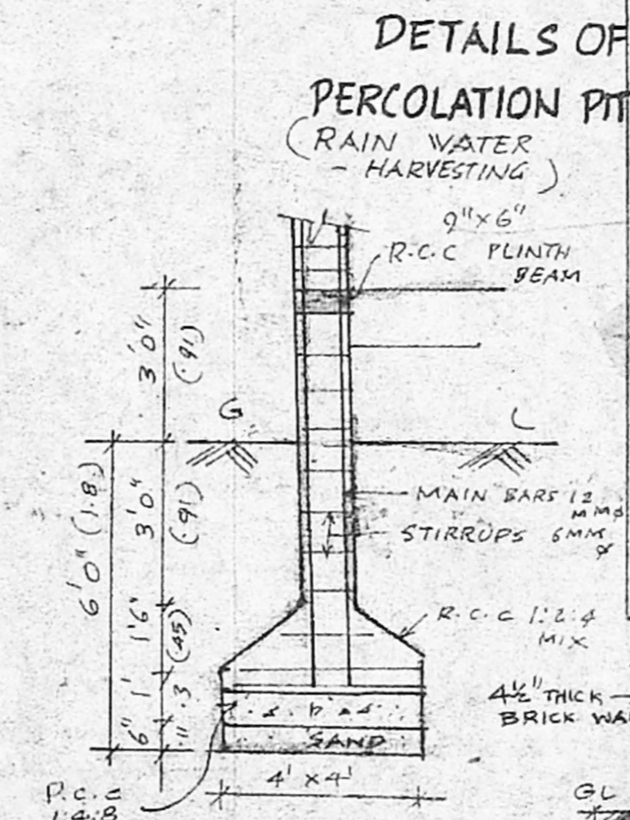

DETAILS OF PERCOLATION PIT
(RAIN WATER - HARVESTING)

R.C.C. COLOUMN FOUNDATION DETAILS

SCALE 1" = 16'0"
(1CM = 2M)

AREA DETAILS:


PLOT EXTENT	2400 SFT	222.9m ²
GROUND FLOOR AREA	1080 "	100.3 "
FIRST FLOOR AREA	1025.1 "	95.2 "
TOTAL FLOOR AREA	2105.1 "	195.5 "
PLOT COVERAGE	45%	F.C.I 0.87

NOTE:
PREVIOUS PLAN APPD, FOR PLOT BY CMDA VIDE P.P. NO. REG/L3/1864/02, DT. 3.4.2002

COLOUR INDEX:
PROPOSED CONSTRUCTION
EXG. ROADS
SITE BOUNDARY

OWNER: *M. A. M. M.*

S. ATHIYAMAN, B.E.
CHARTERED ENGINEER
Class-I, Licensed Surveyor - No.192
Corporation of Chennai
5, Nathamuni Street, T. Nagar,
Chennai - 17. Mobile : 98410-71245

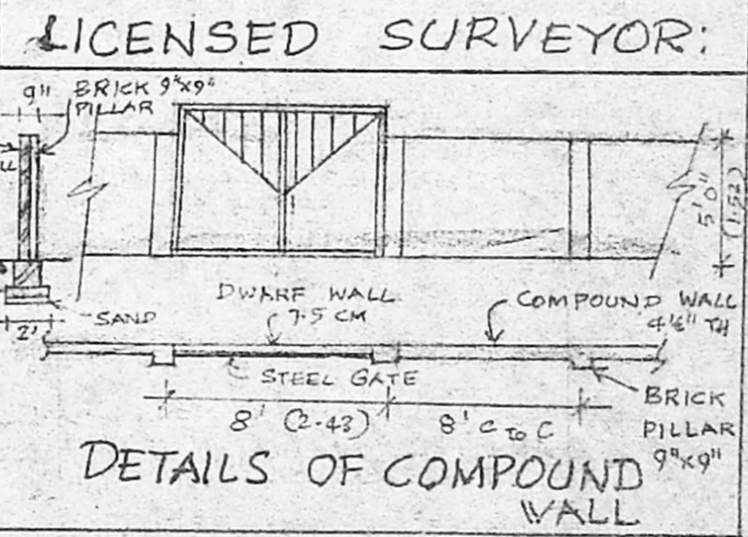

DETAILS OF COMPOUND WALL