




Front Elevation

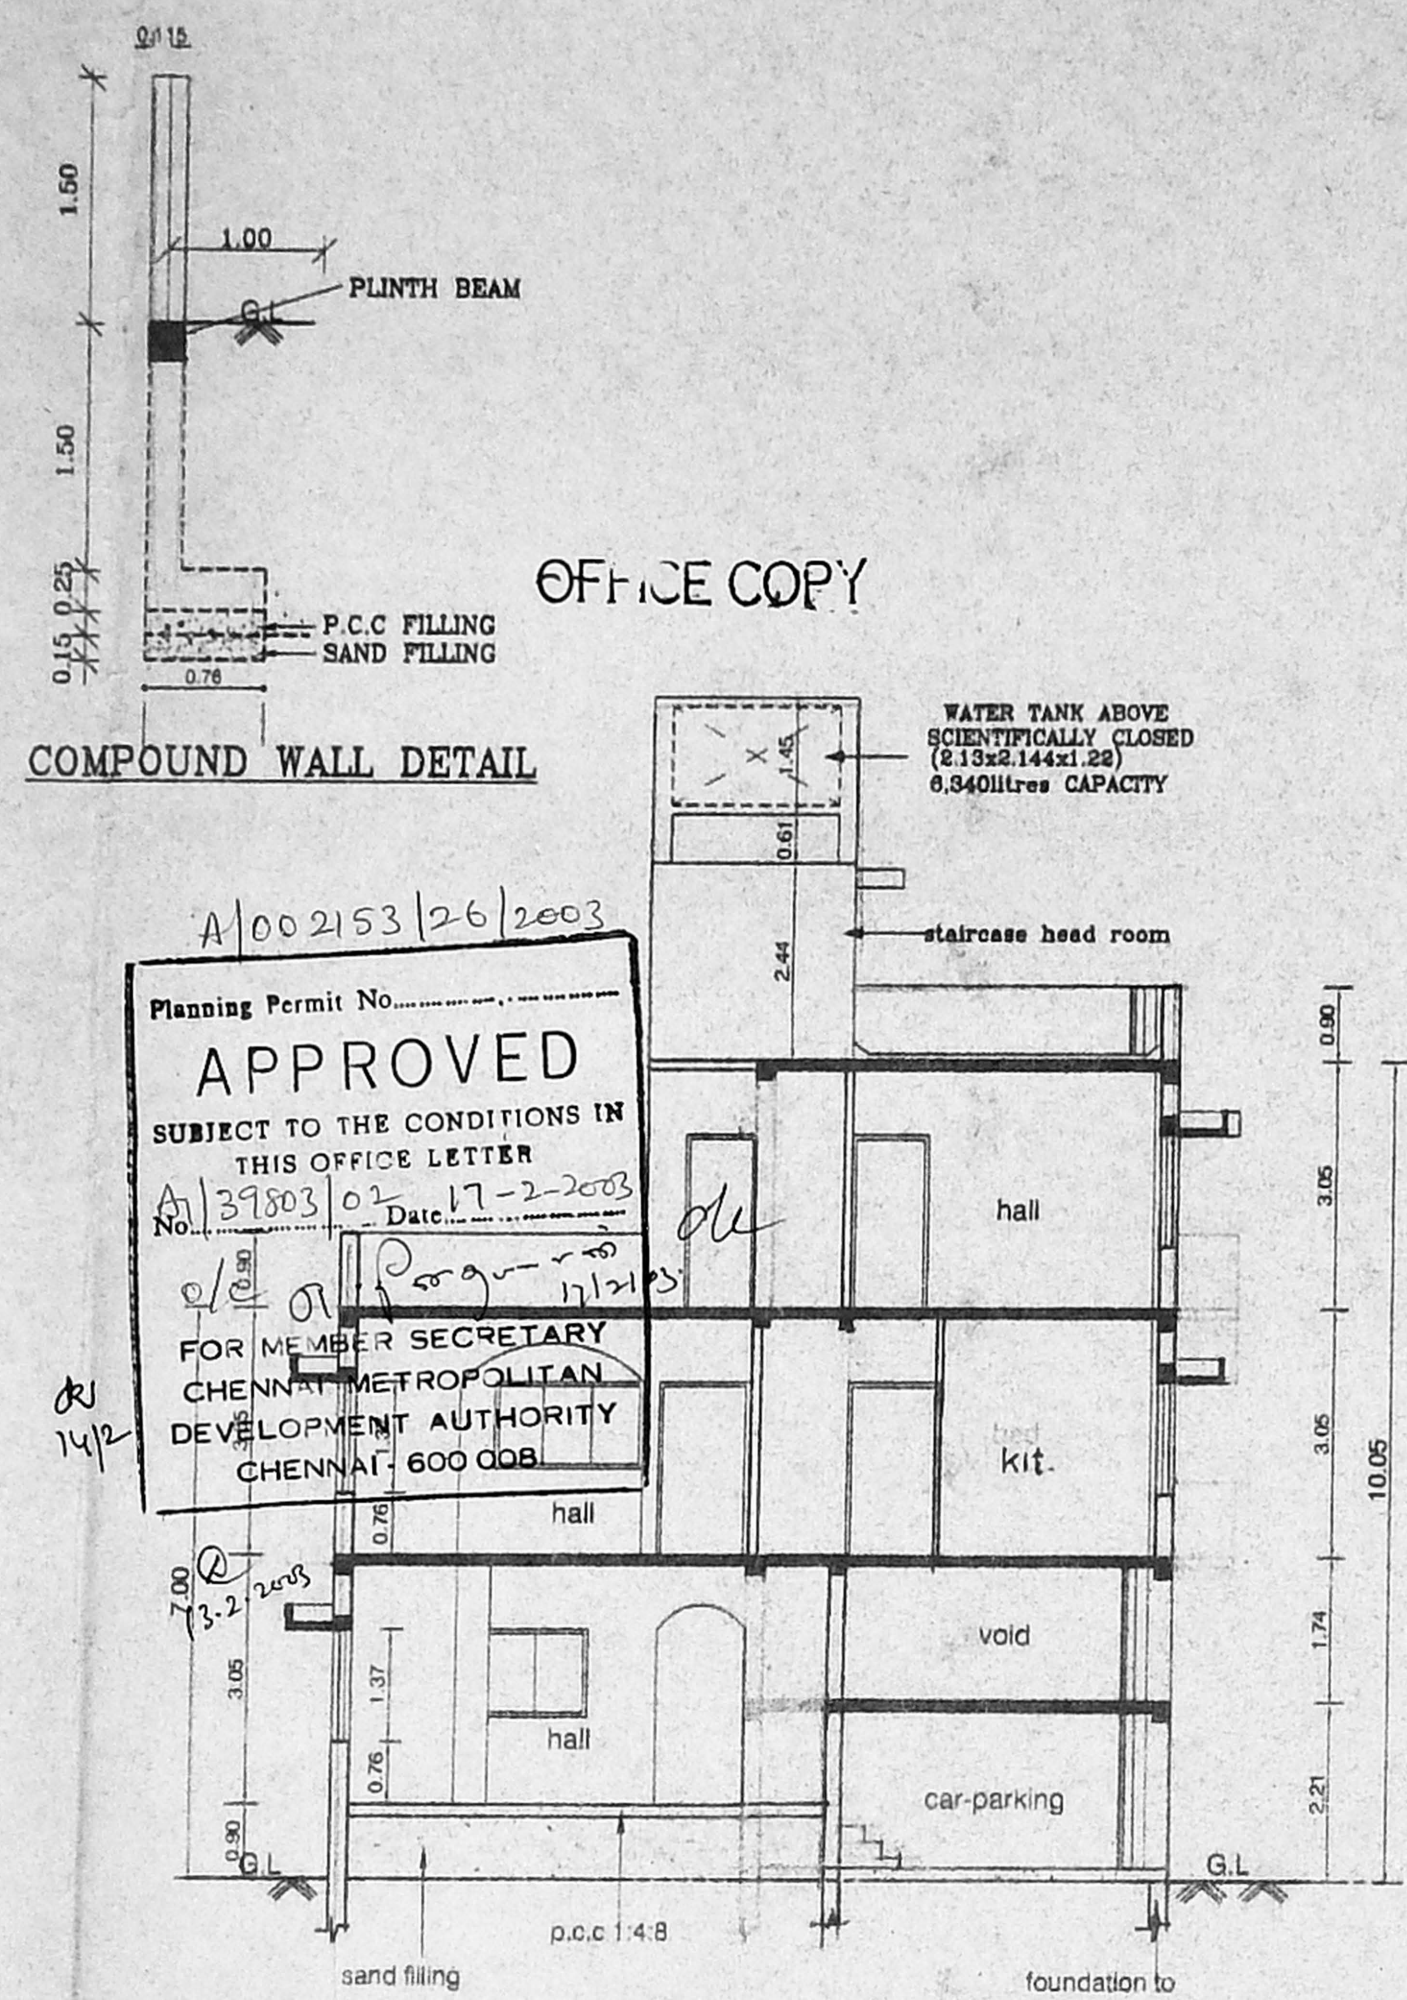


Section on "AA"

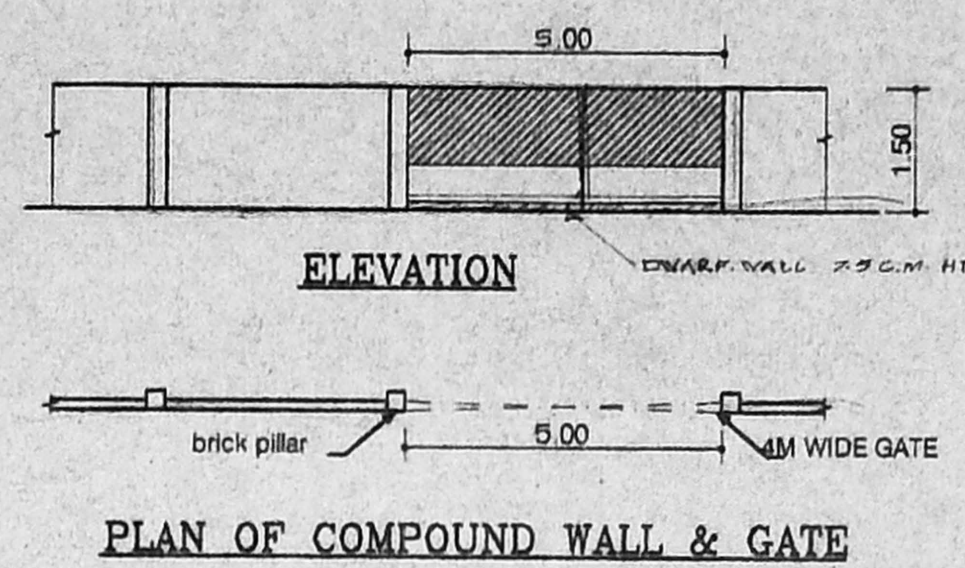


PLAN OF COMPOUND WALL & GATE

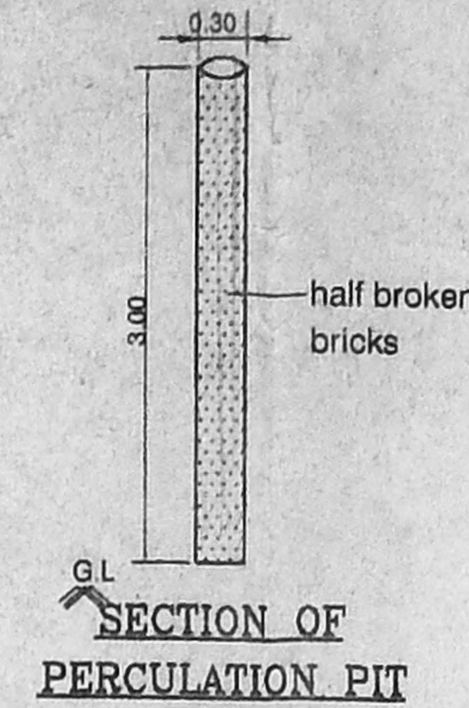


SECTION OF PERCOLATION PIT

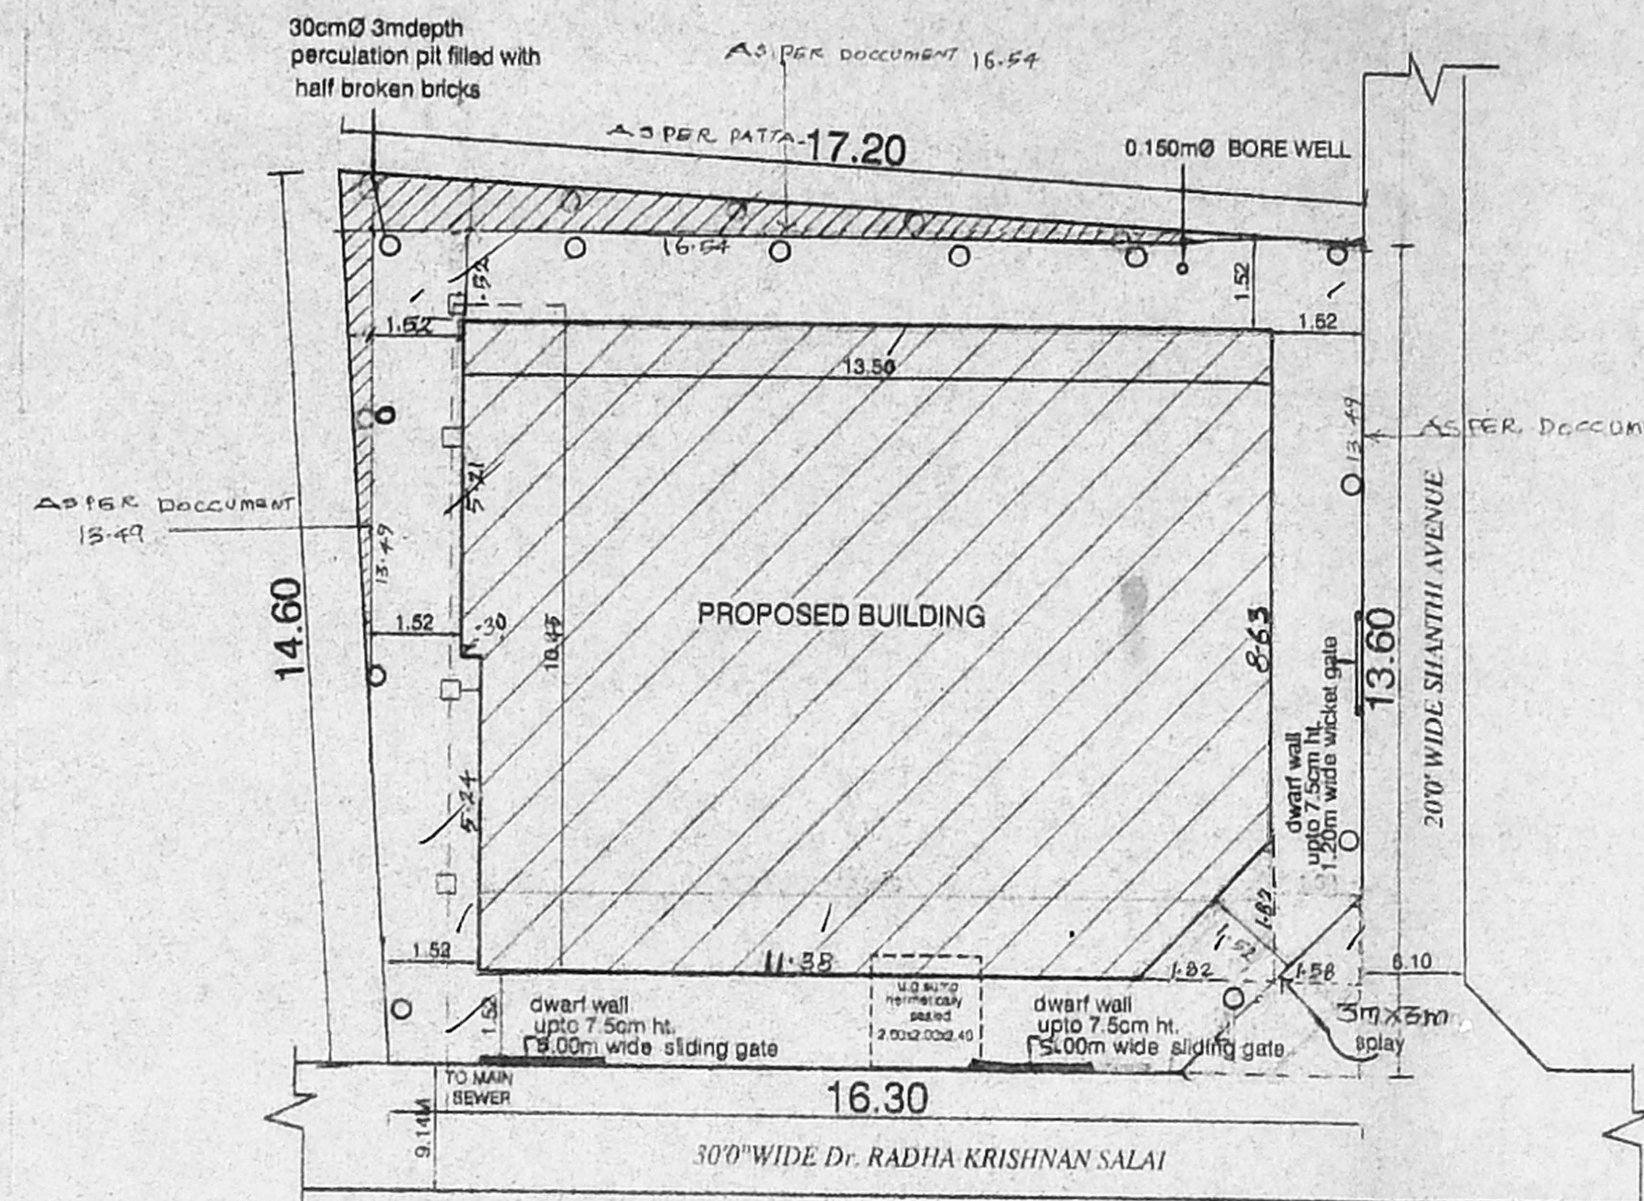


Site Plan (SCALE 1:150)

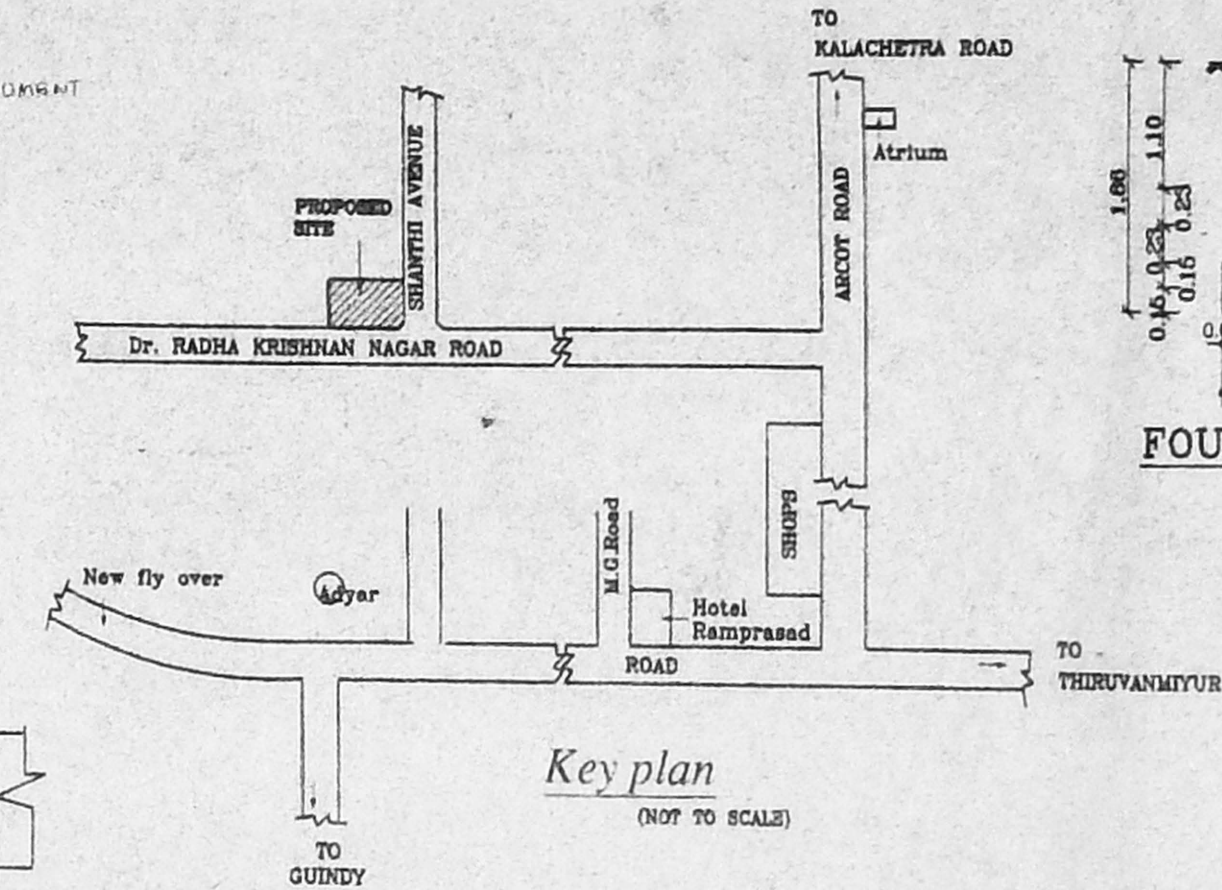

Key plan (NOT TO SCALE)

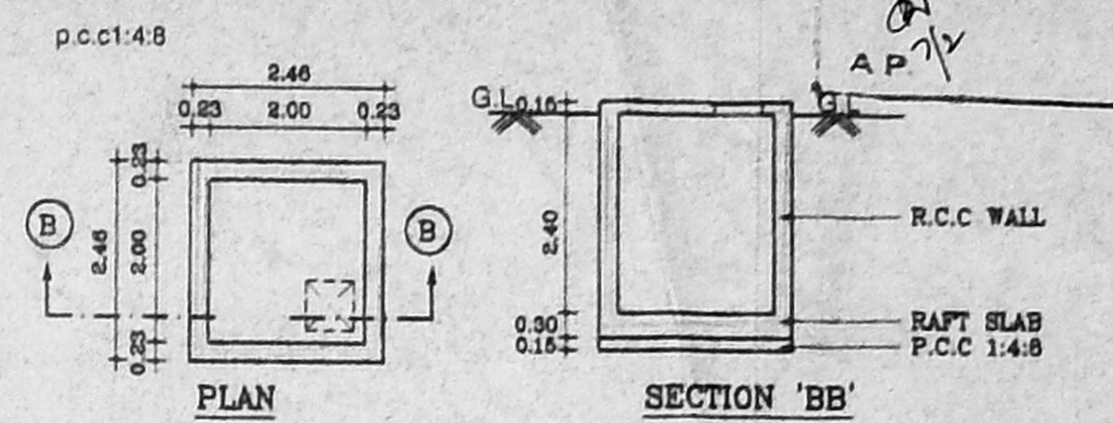

SUMP DETAIL

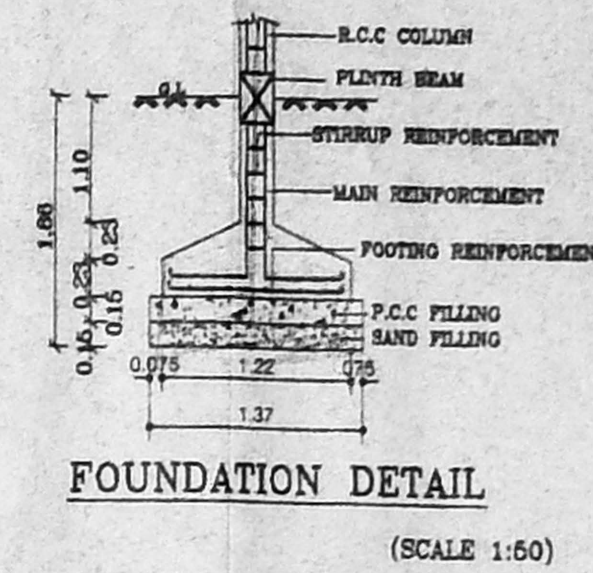

FOUNDATION DETAIL (SCALE 1:50)

SCHEDULE OF JOINERY		
TYPE	DESCRIPTION	SIZE
D	DOOR	1.00x2.13
D2	DOOR	0.90x2.13
D2	DOOR	0.75x2.13
W	WINDOW	1.83x1.37
W1	WINDOW	1.22x1.37
W	WINDOW	0.90x1.37
W	WINDOW	1.22x1.06
V	VENTILATOR	0.60x0.60

- SPECIFICATIONS :-**
- R.C.C FOOTING & COLUMN IN CONCRETE 1:2:4
 - SUPER STRUCTURE : BRICKWORK SET IN CM 1:5
 - R.C.C 1:2:4 FOR LINTELS, BEAMS & SLABS
 - P.C.C 1:4:8 FOR FLOOR LEVELLING COURSE
 - P.C.C 1:5:10 IN BASEMENT FOR FOUNDATION
 - JOINERY WITH T.W FLUSH DOORS & T.W GLAZED WINDOWS & VENTILATORS
 - 3 COATS OF CEMENT PAINT TO INSIDE & OUT SIDE WALLS
 - 2 COATS OF ENAMEL PAINTS OVER ONE COAT OF PRIMER FOR JOINERY, GRILLEWORK, ETC
 - WEATHERING COURSE OVER ROOF SLAB 3" THICK WITH BRICK JELLY LIME CONCRETE AND ONE LAYER OF PRESSED TILES ON TOP

AREA STATEMENTS	SQ.M
PLOT AREA <small>AS PER DOCUMENT</small>	223
STILT FLOOR AREA *	55.90
GROUND FLOOR AREA	82.00
FIRST FLOOR AREA	140.00
SECOND FLOOR AREA PART (NOT INCLUDED UN AREA) *	57.70
TOTAL AREA	282.50
F.S.I. - 1.26	
PLOT COVERAGE	62.82%

PLAN SHOWING THE PROPOSED - BUILDING AT DOOR NO: 1\1 SHANTHI AVENUE, CHENNAI-41, IN T.S.NO: 10, BLOCK NO:26 ,OF THIRUVANMIYUR VILLAGE,CORP.DIV.NO:155. ZONE NO:X SURVEY No 125/1A1A2 A1 PART.

SCALE : 1:100 DATE : 19-09-02


COLOUR INDEX	
PROPOSED	—
ROAD	—
BOUNDARY	—
SEWER LINE	—

N


C. Athiyaman

OWNER'S SIGNATURE


LICENSED SURVEYOR

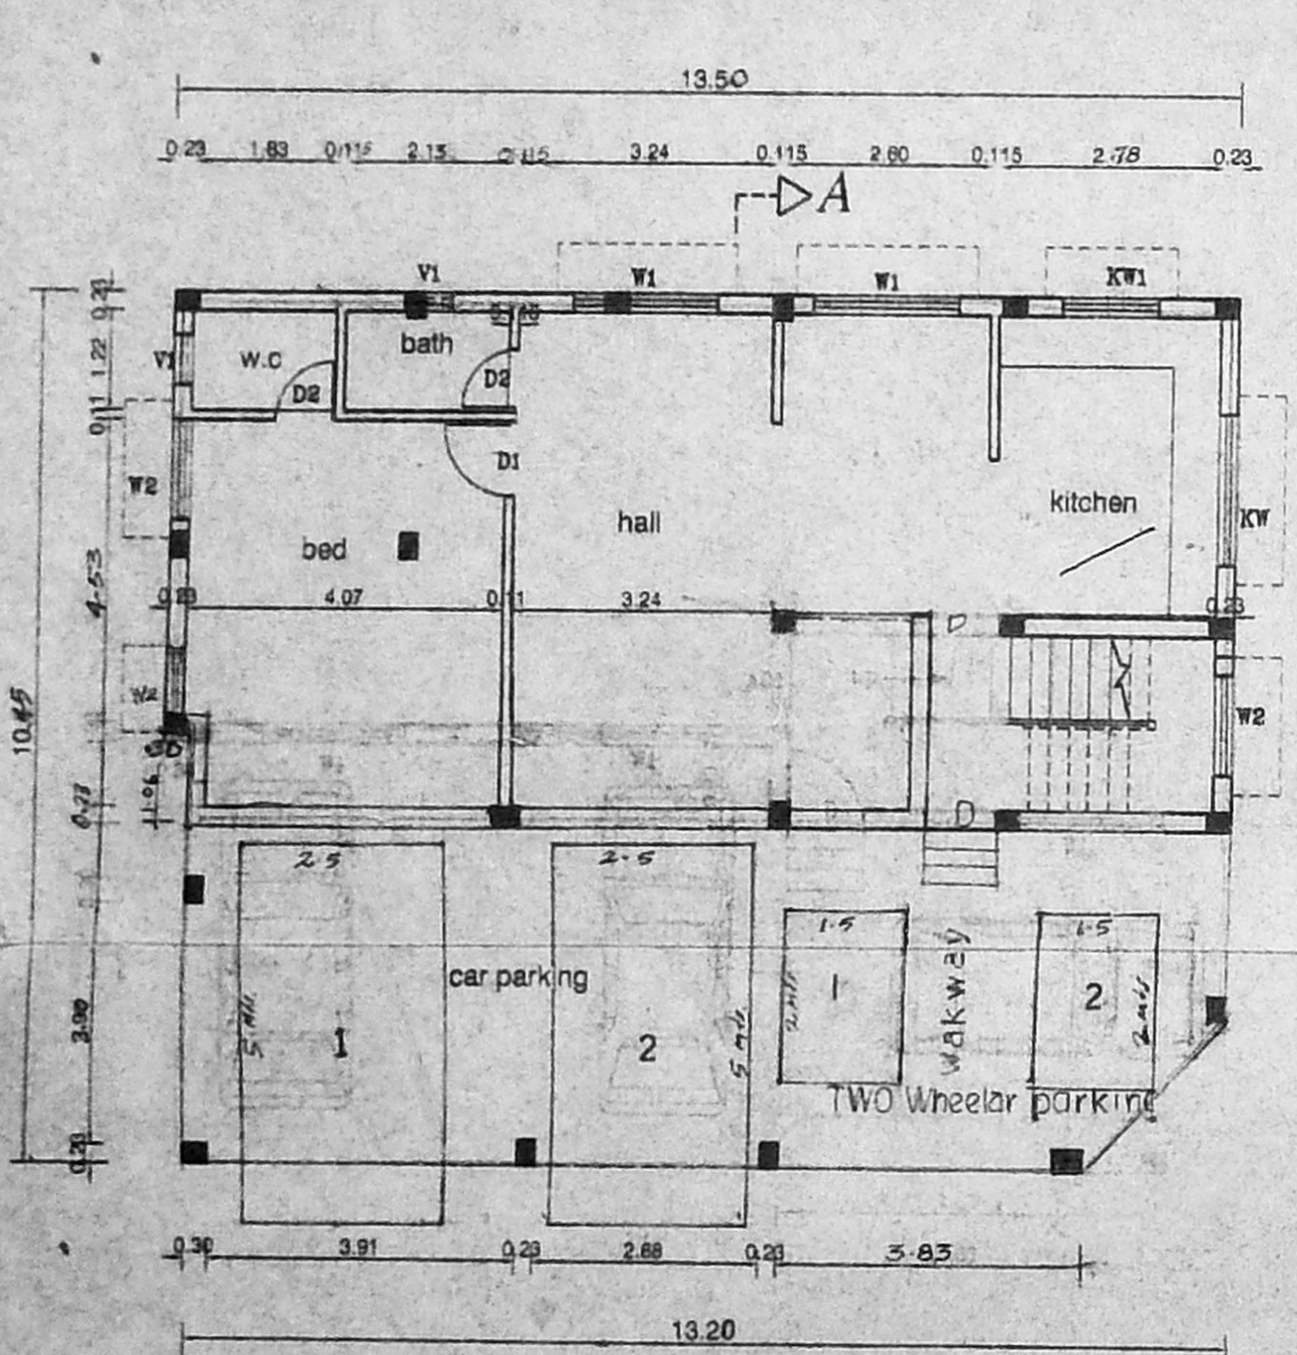


Ground Floor Plan

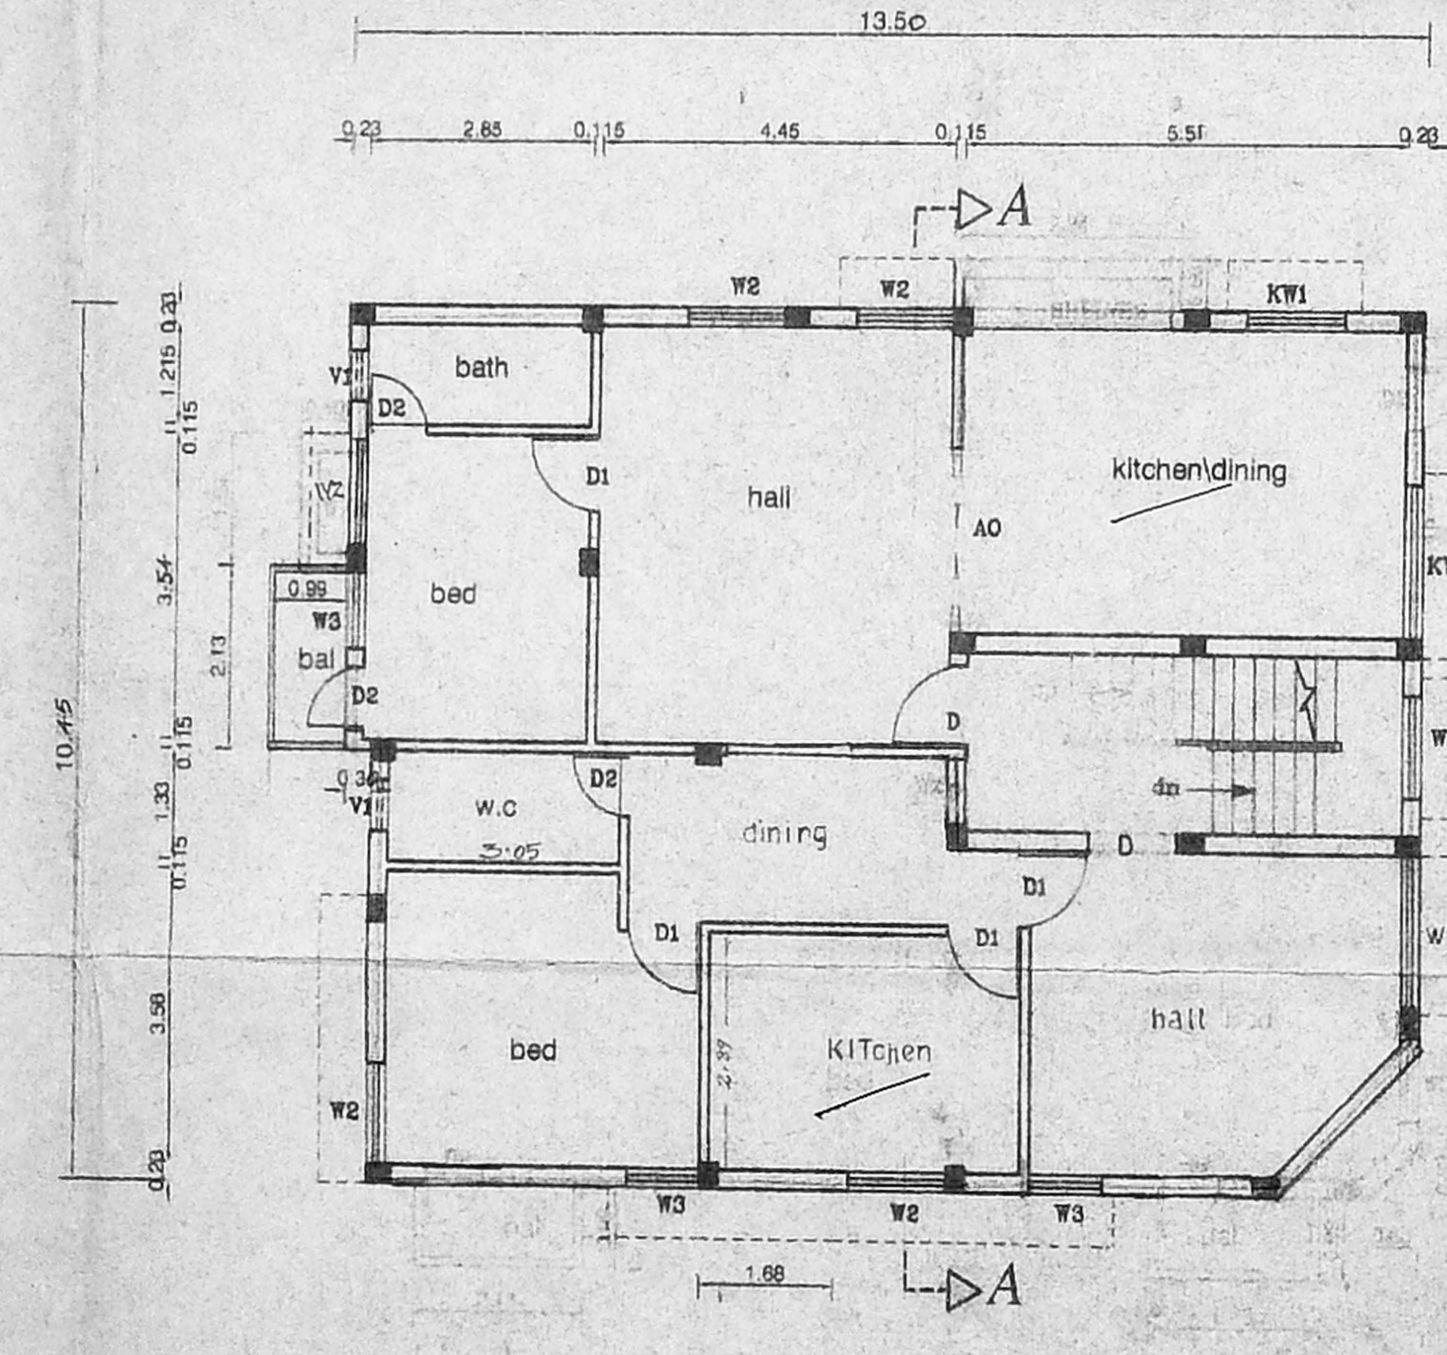

First Floor Plan

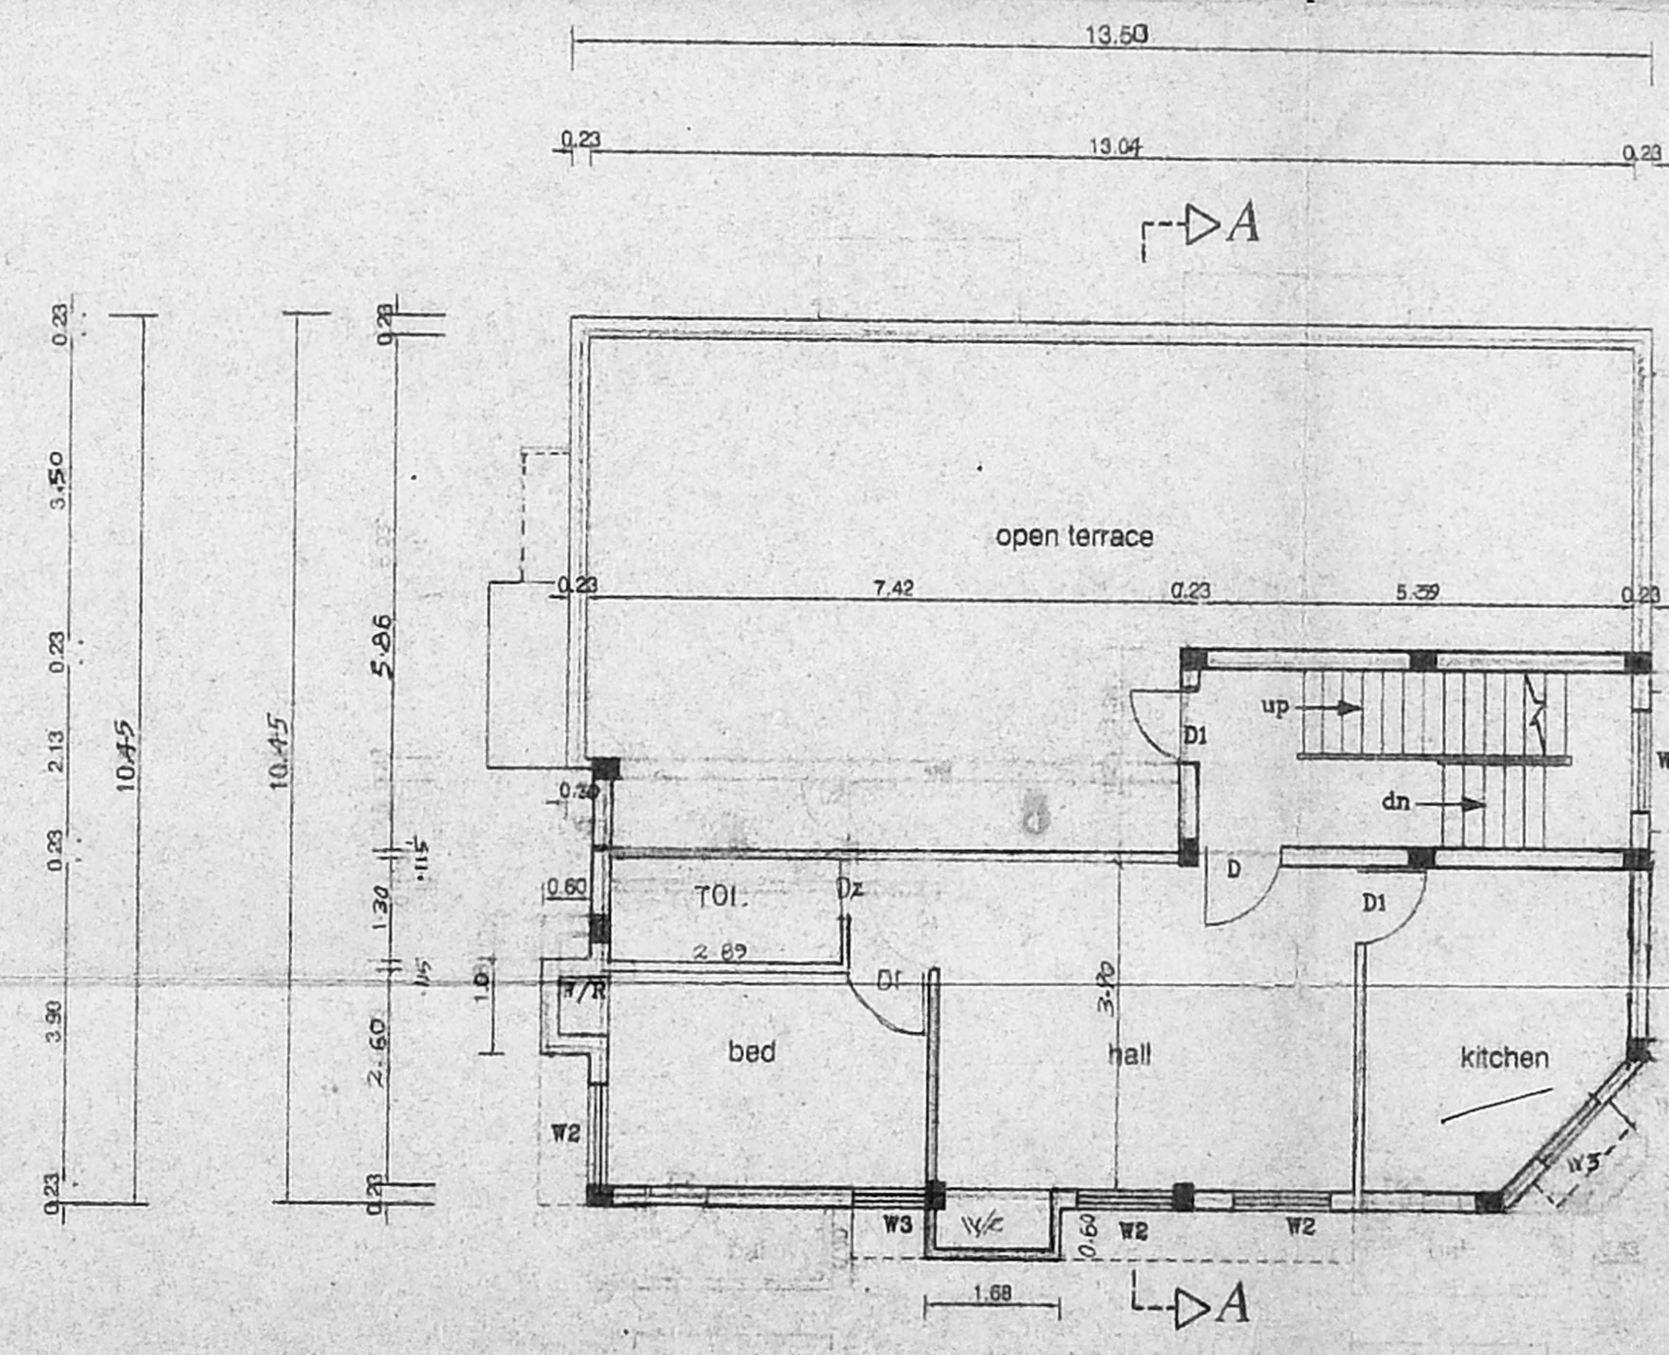

Second Floor Plan Part

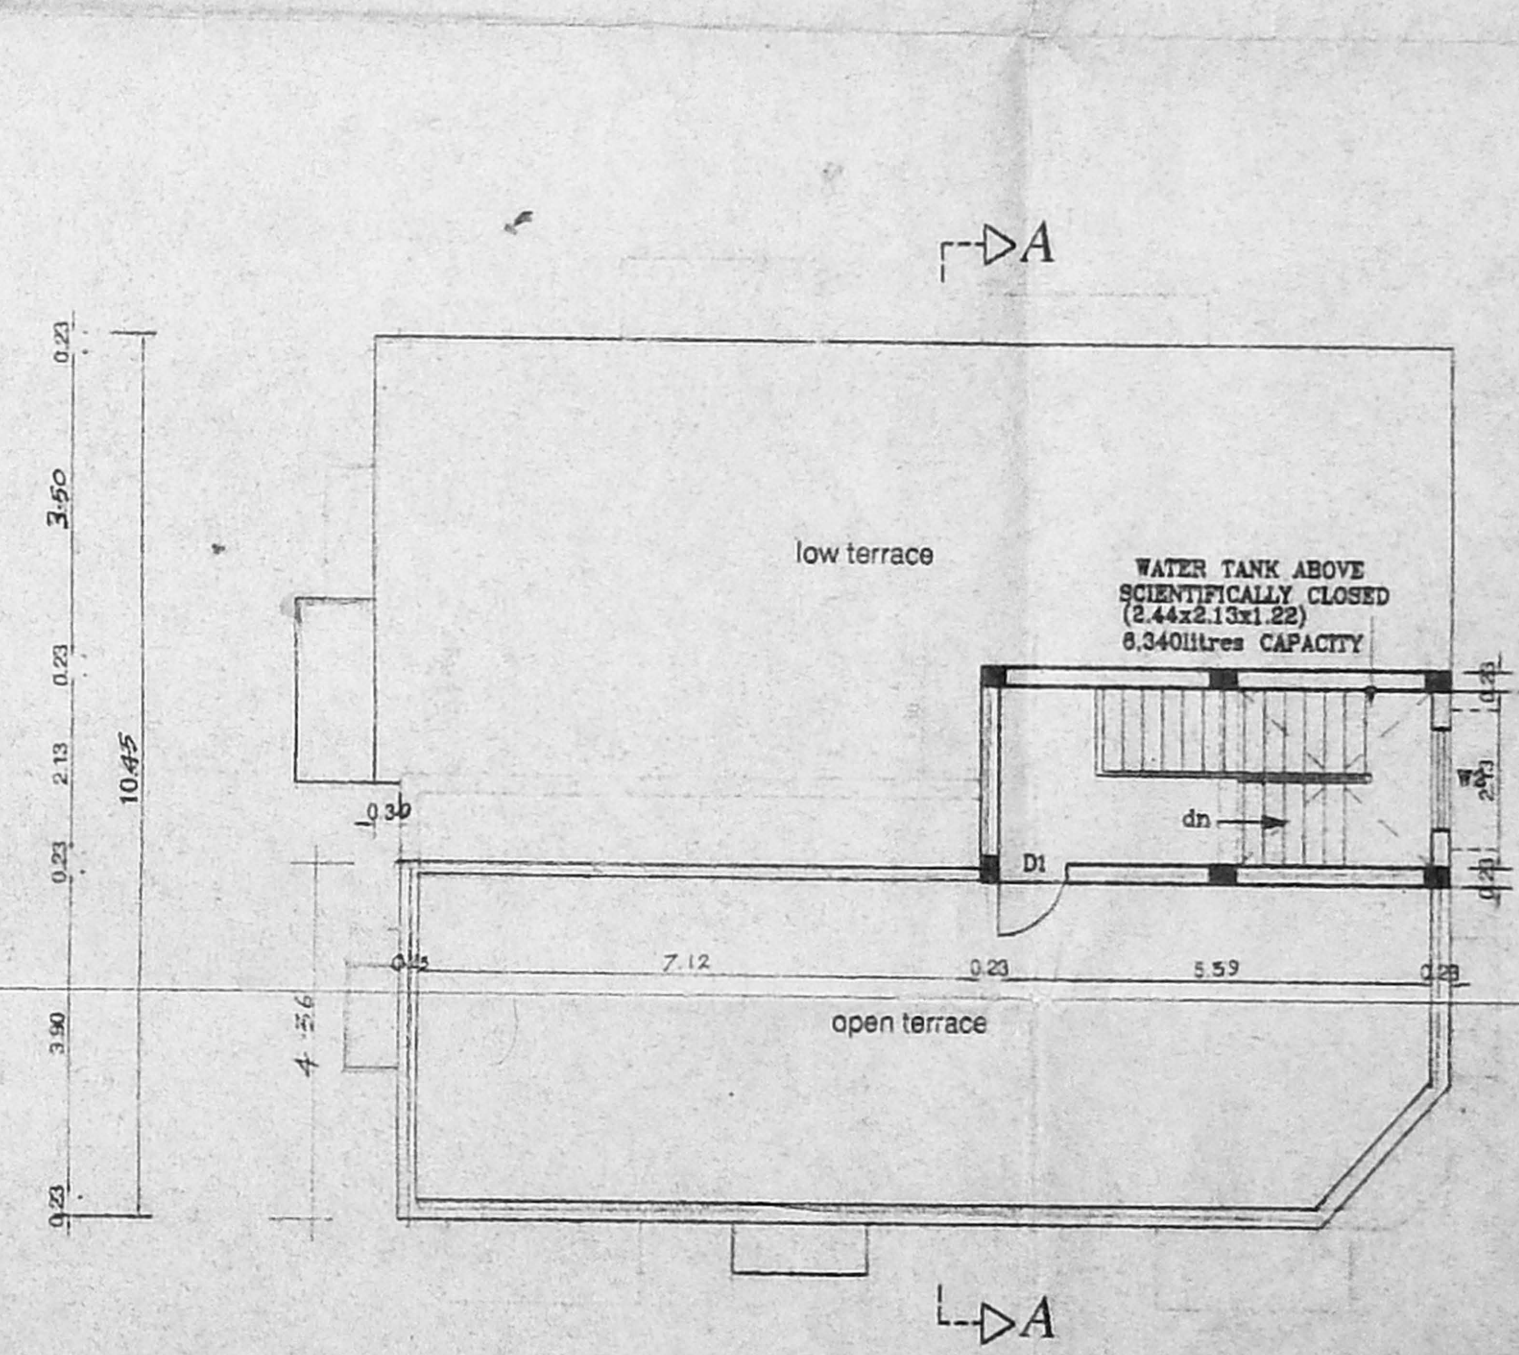

Terrace Floor Plan

S. ATHIYAMAN, B.E. CHARTERED ENGINEER Class-I, Licensed Surveyor - No.106 Corporation of Chennai 5, Natharum Street, T. Nagar, Chennai - 17. Mobile : 98410-7125