

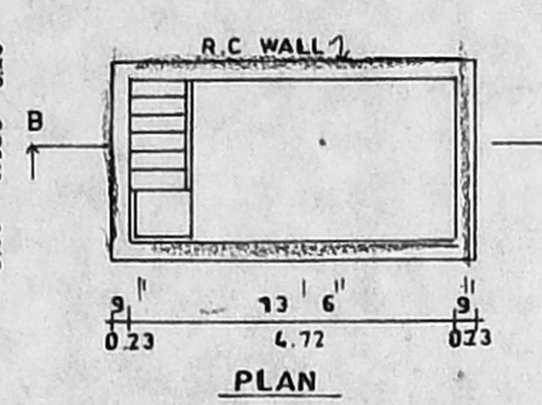


SECTION ON YY


DETAILS OF PERCOLATION PIT

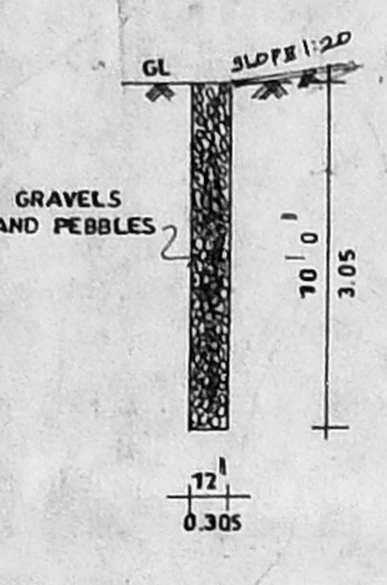

SECTION ON BB

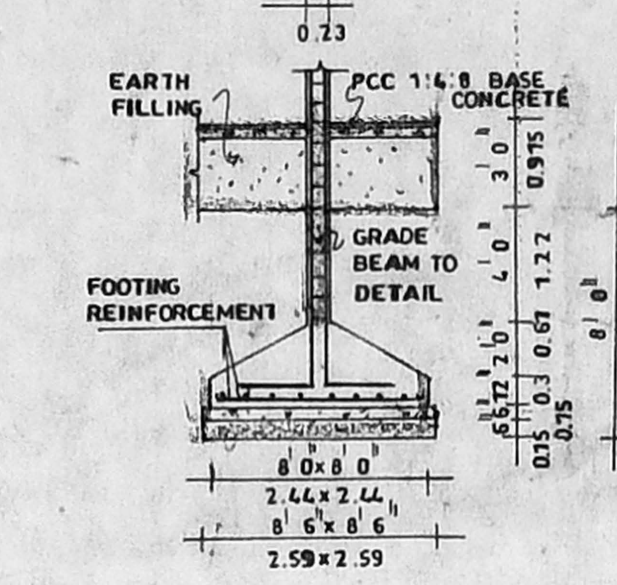


DETAILS OF COLUMN FOOTING

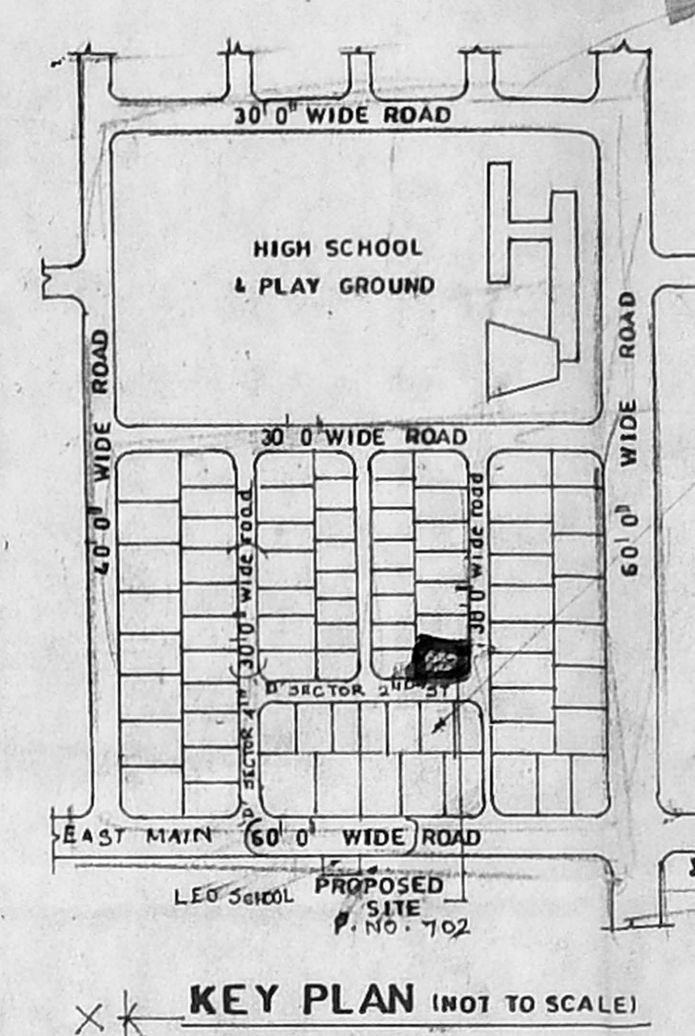


KEY PLAN (NOT TO SCALE)

OFFICE COPY
A/002168/41/03
Planning Permit No. A/002168/41/03
APPROVED
SUBJECT TO THE CONDITIONS IN THIS OFFICE ATTACHED (B-24)
FOR MEMBER SECRETARY CHENNAI METROPOLITAN DEVELOPMENT AUTHORITY CHENNAI - 600 008.

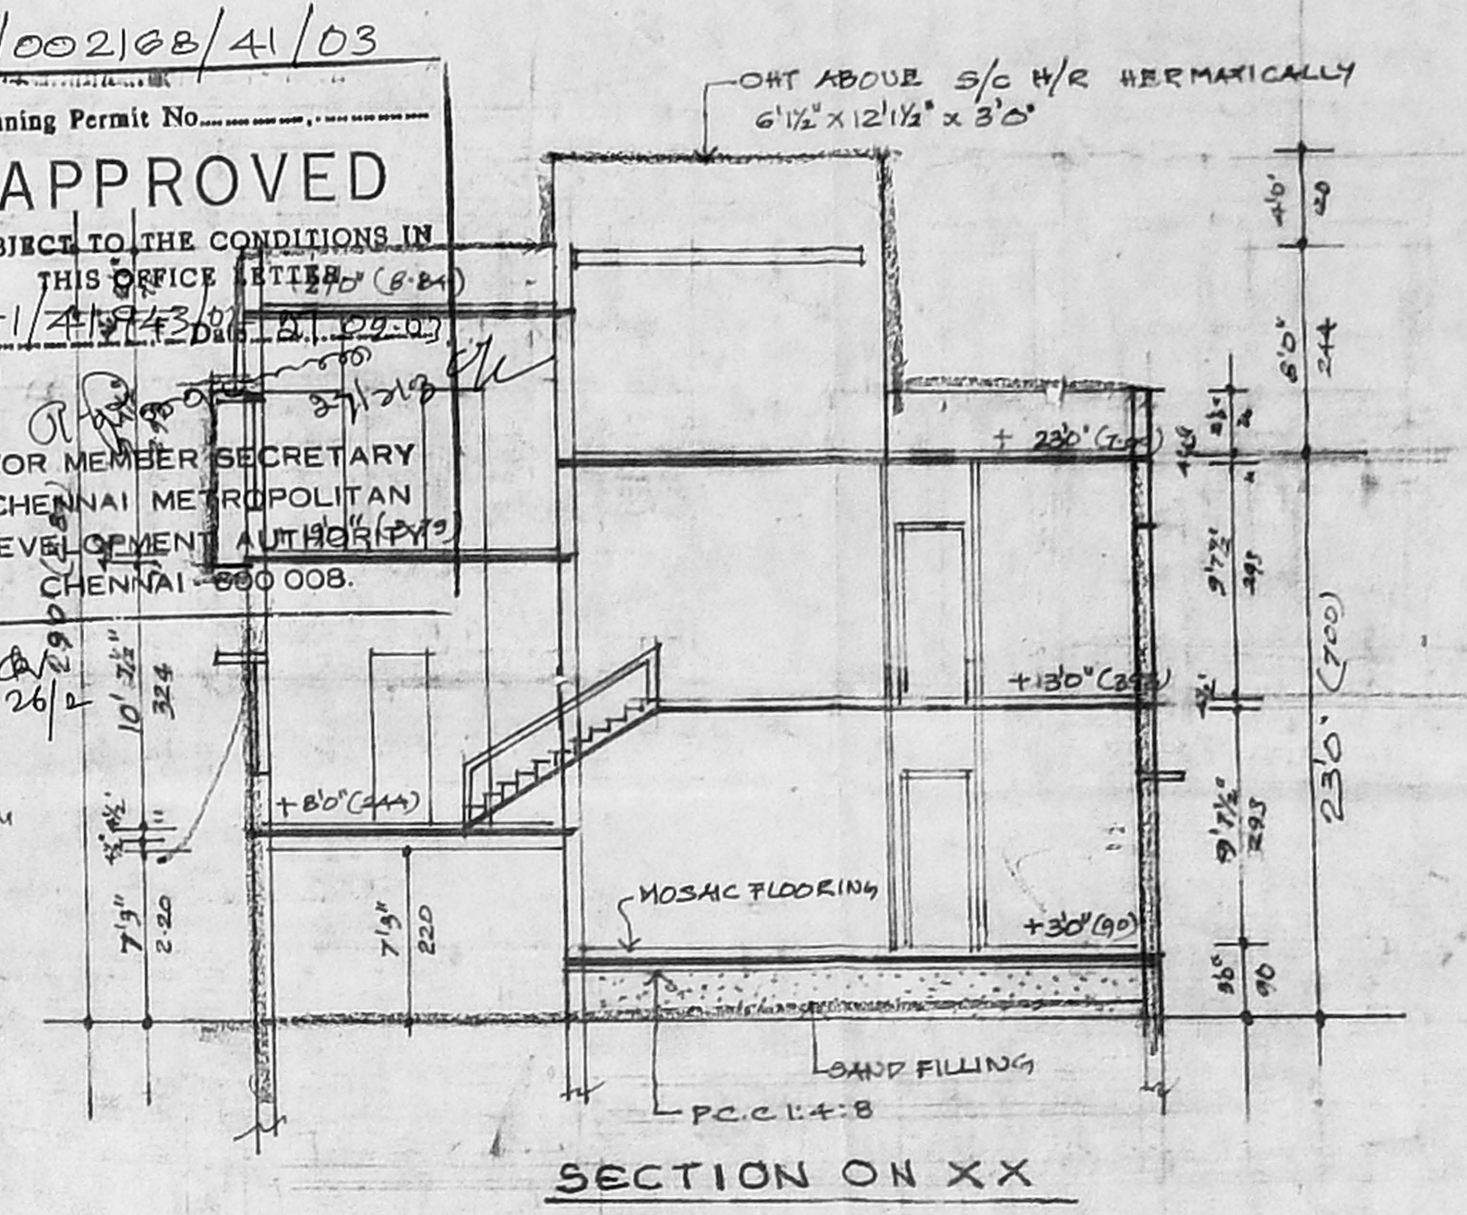


SECTION ON XX


COMPOUND WALL & GATE DETAIL

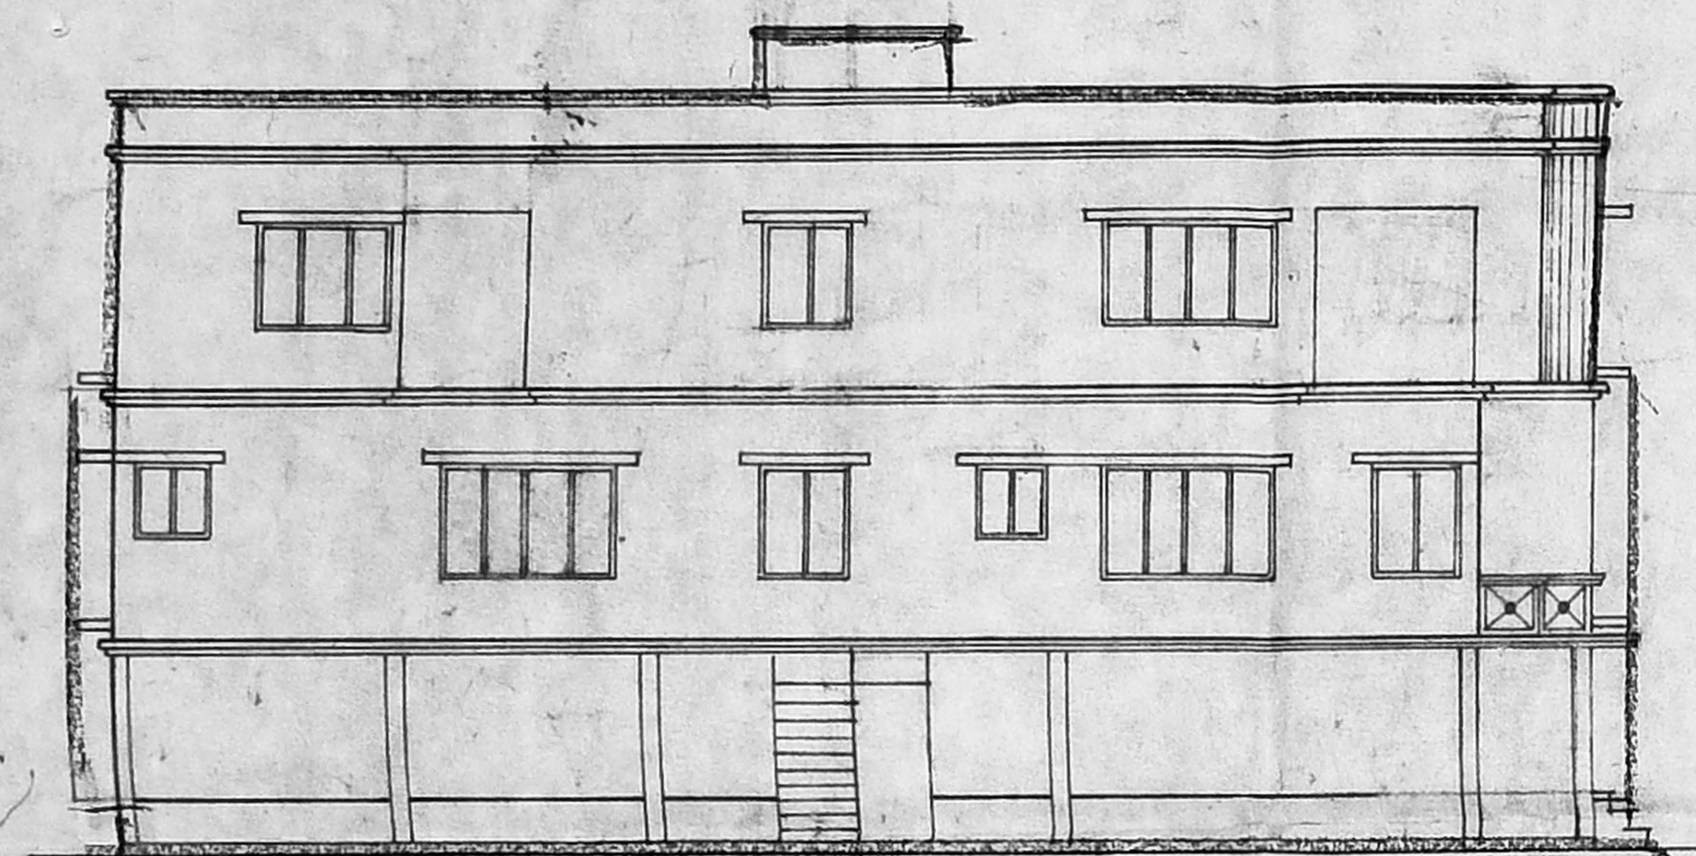


FRONT ELEVATION

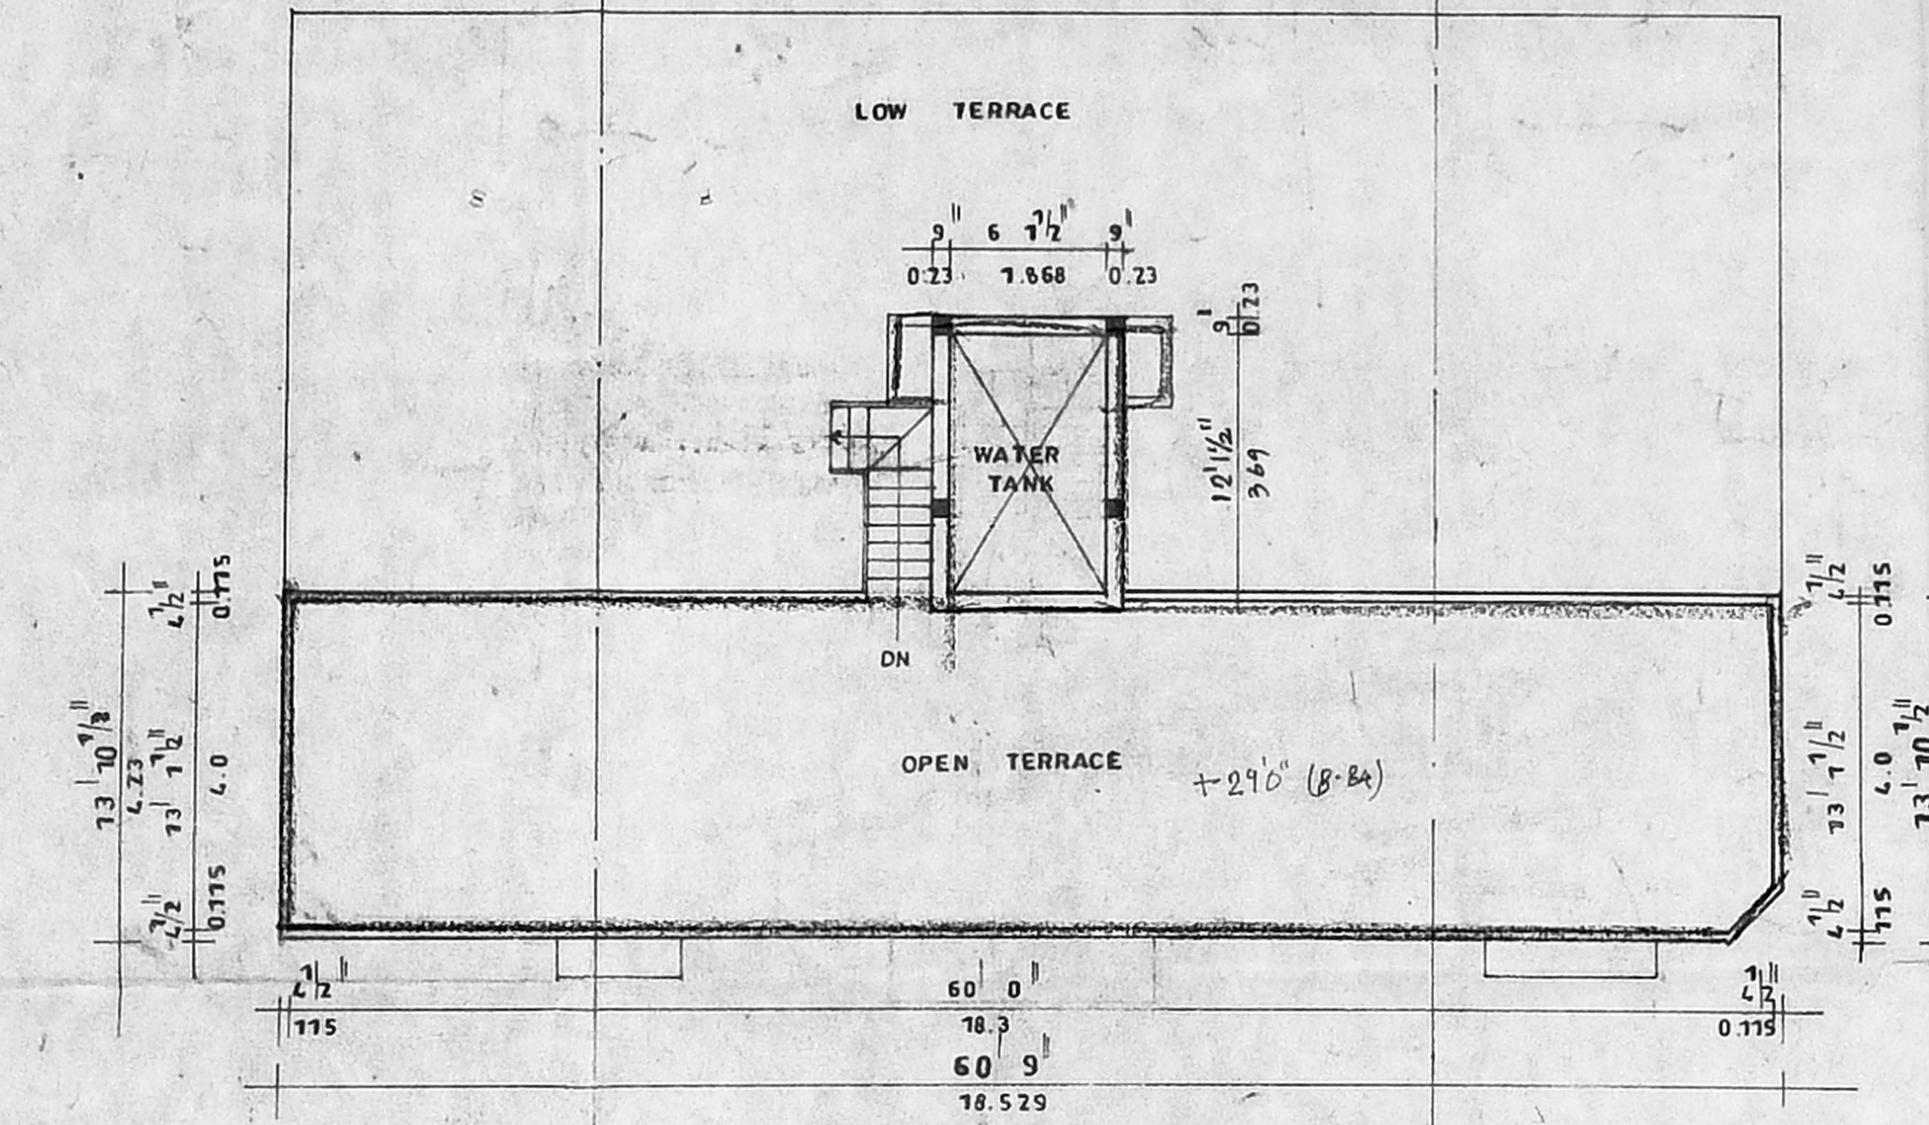


TERRACE FLOOR PLAN

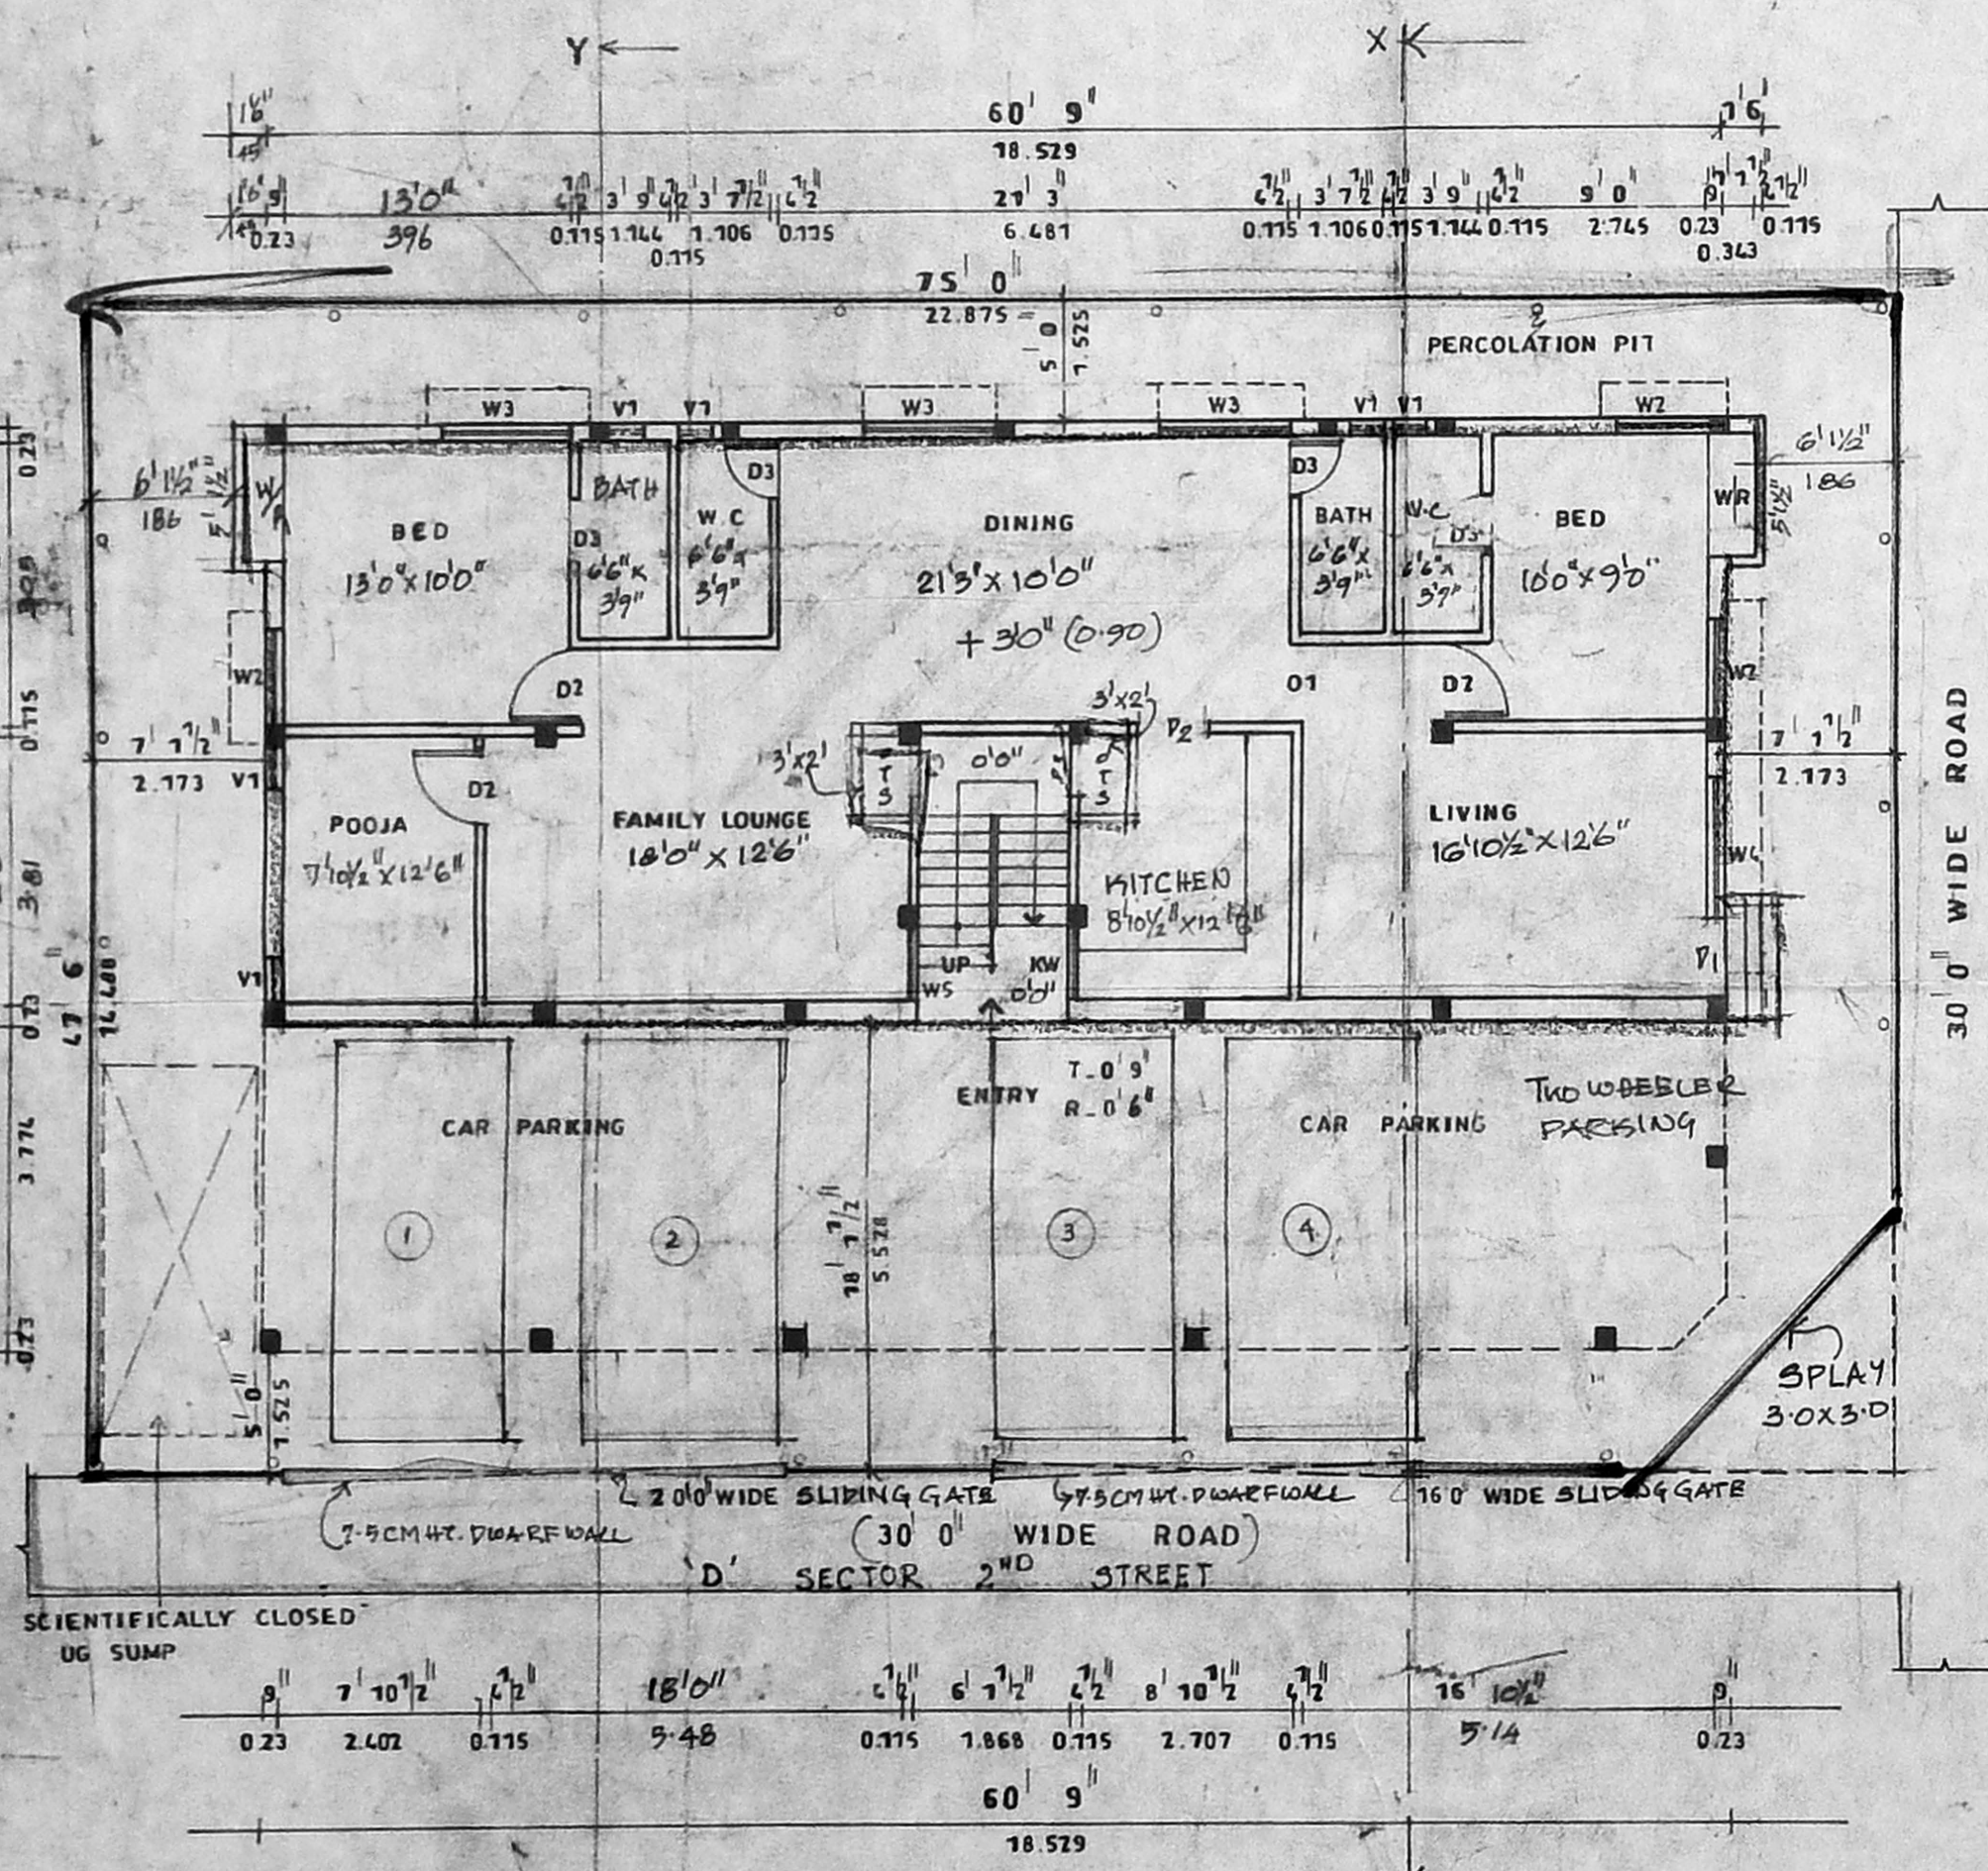

STILTCUM SITE CUM GROUND FLOOR PLAN

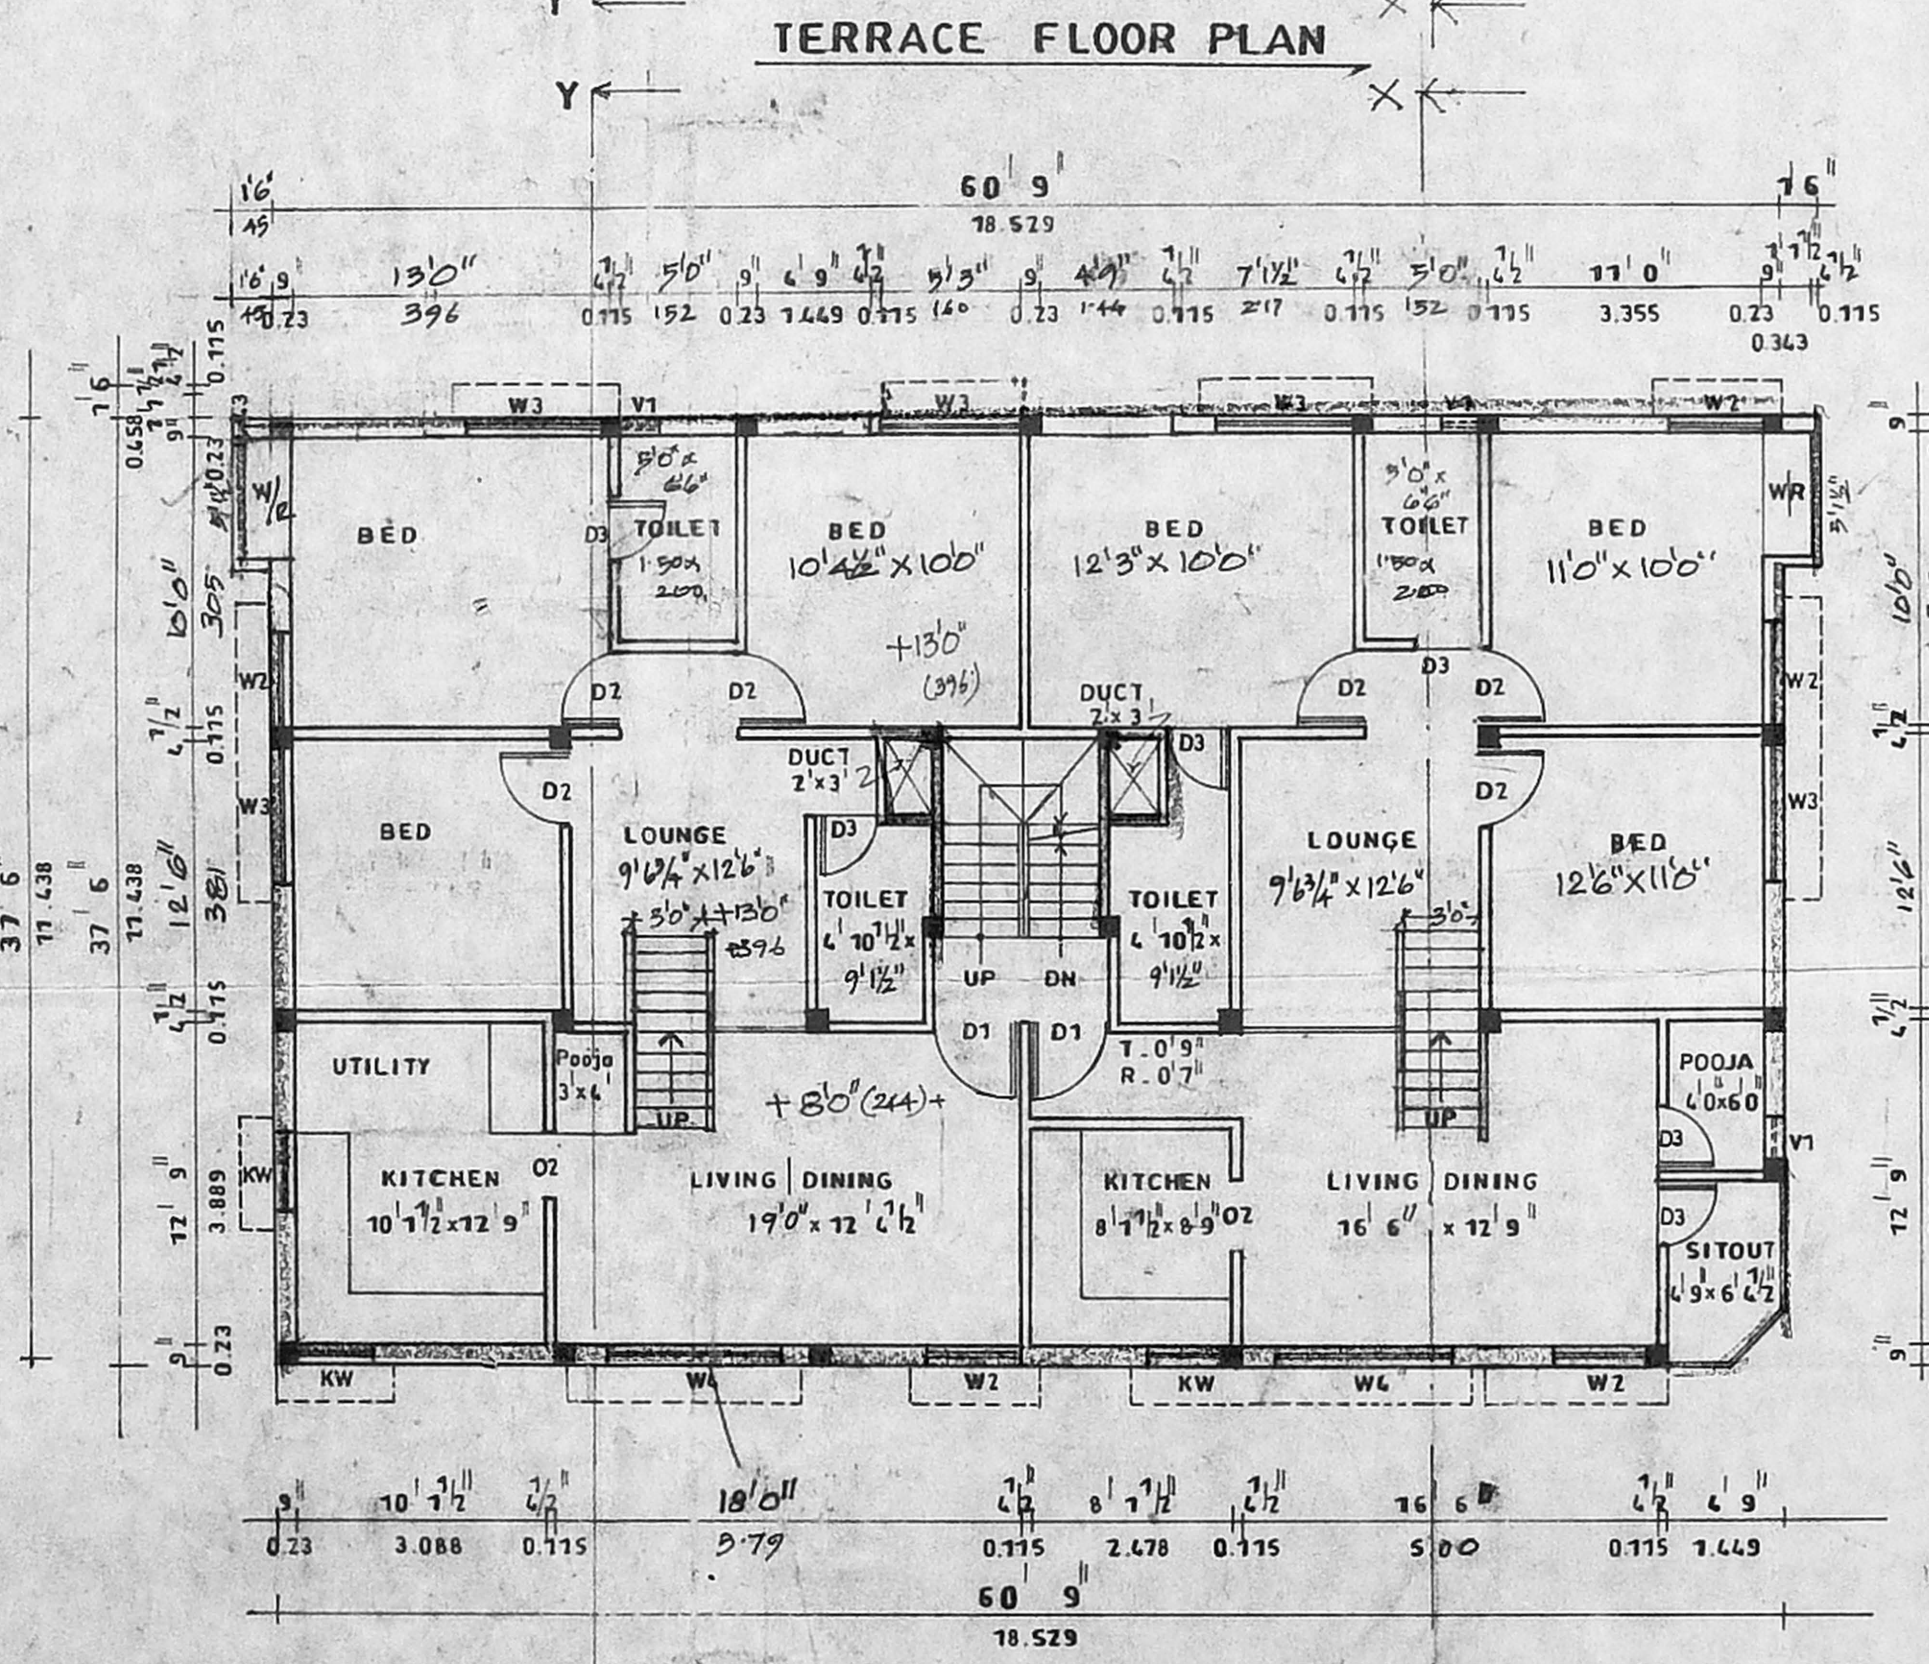

FIRST FLOOR PLAN

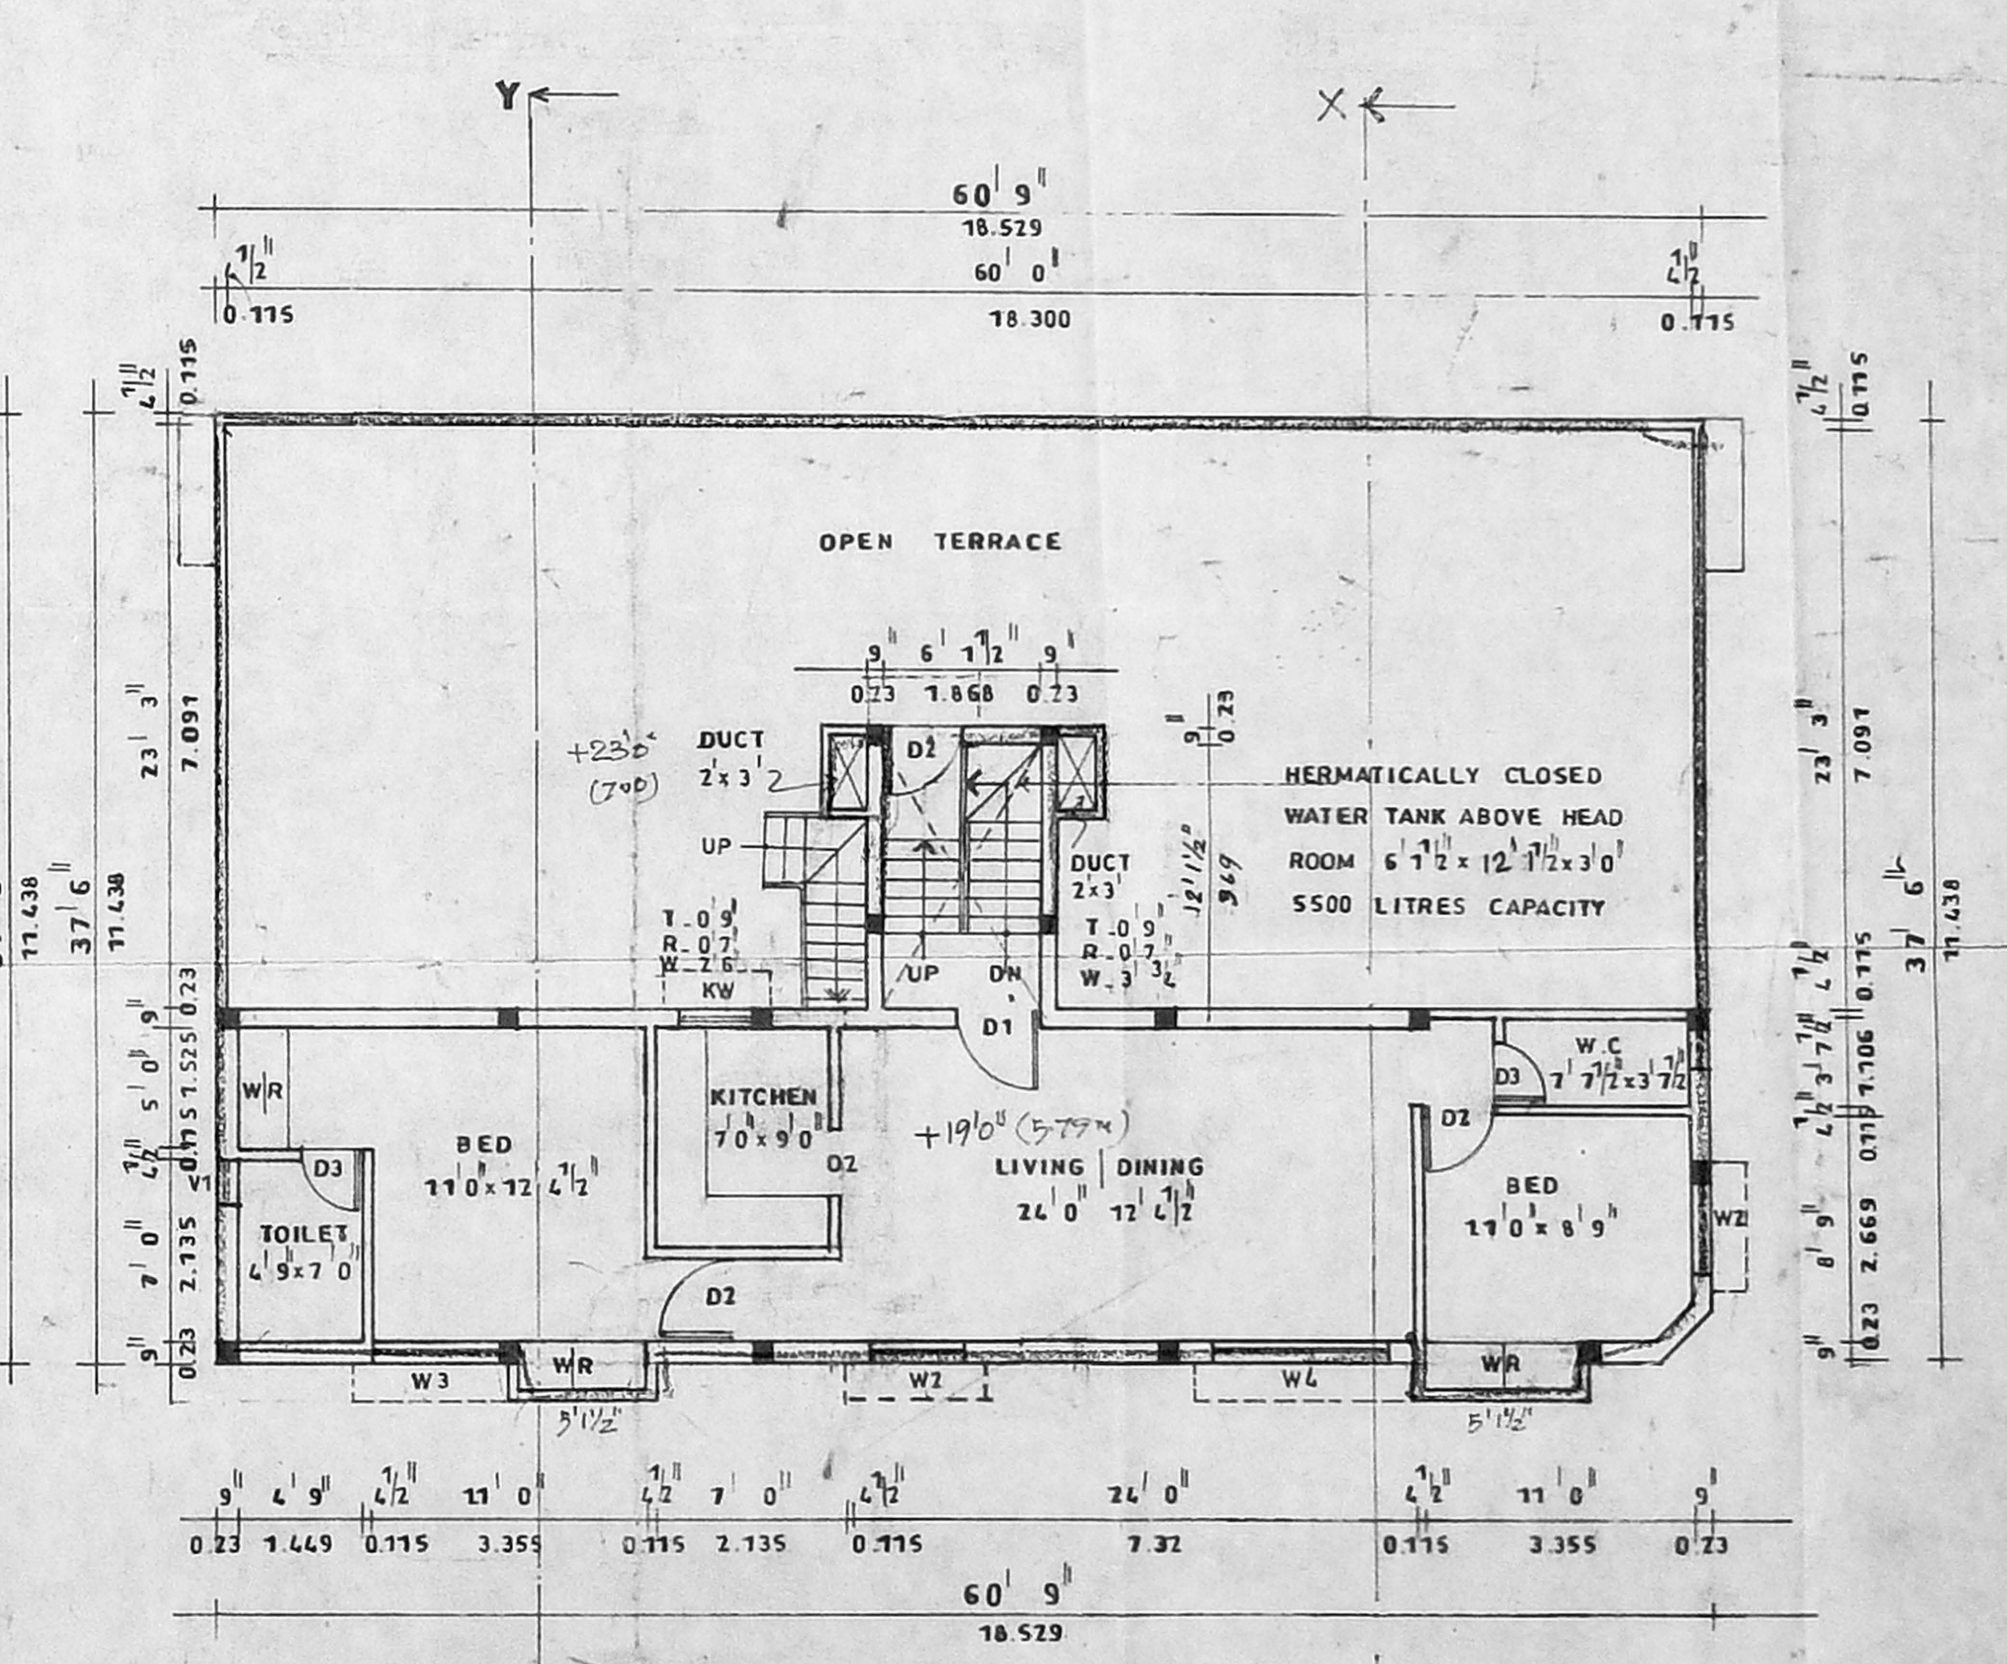

SECOND FLOOR PLAN PART

CMDA "A" CHANNEL
Q. No. A/002168/41/03
Scrutiny Plan P. A. I. [Signature]
Revised Plan [Signature]

SCHEDULE OF JOINTS		
Sl. No.	Description	Quantity
D1	MAIN DOOR	3 3 x 7 0
D2	DOOR	3 0 x 7 0
D3	DOOR	2 6 x 7 0
O1	OPENING	3 0 x 7 0
O2	DOOR	2 6 x 7 0
W2	WINDOW	3 9 x 4 6
W3	DOOR	5 6 x 4 6
W4	DOOR	7 3 x 4 6
V	VENTILATOR	3 0 x 2 0
V1	DOOR	1 6 x 7 0

AREA STATEMENT		
	SQ. FT.	SQ. M.
SITE EXTENT	3550	329.80
PROPOSED AREA		
GROUND FLOOR AREA	1500.0	139.35
FIRST FLOOR AREA	728.0	67.24
SECOND FLOOR AREA	889.0	82.59
TOTAL	4675.0	436.82
CAR PARKING ENT. VER. AREA	794.5	73.81
ACHIEVED PLOT COVERAGE	64.19 %	
ACHIEVED F.S.I	1.32	

COLOUR INDEX	
BOUNDARY	[Line Style]
DEMOLISHED	[Line Style]
PROPOSED	[Line Style]
ROAD	[Line Style]

REFERENCE	
DRAWN	V. M.
DATE	04-09-2002
SCALE	1" = 8' 0"
CHECKED	M. V. M.

PLAN SHOWING THE PROPOSED FLATS FOR MR. KANNAN IN PLOT NO. 702, ARINGNAR ANNA NAGAR W. EXTN., SCHEME OF THE T.N.H.B. IN VILLIVAKKAM VILLAGE MADRAS, IN S. NO. 144/2A PART
DIV. NO. 64, ZONE - 5.

[Signature]
OWNER'S SIGNATURE (POWER AGENT)
[Signature]
LICENSED SURVEYOR