




COMPOUND WALL DETAIL
PLAN & SECTION

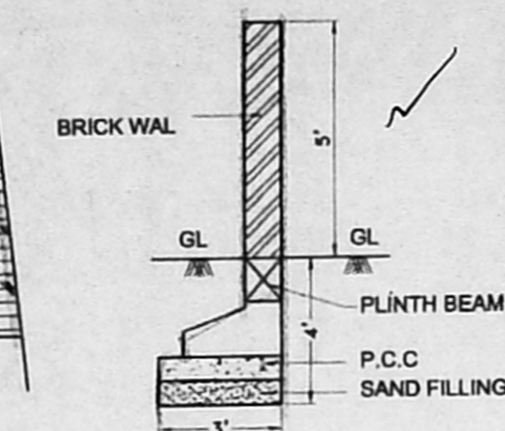


COMPOUND WALL DETAIL

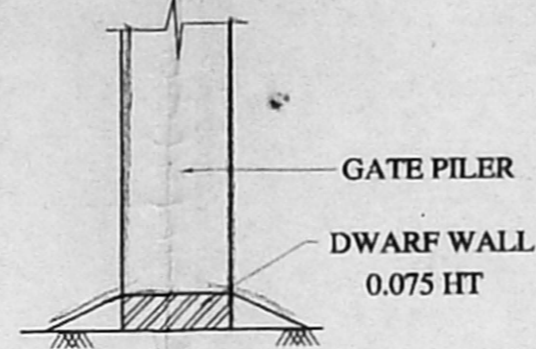

SECTION OF DWARF DETAIL

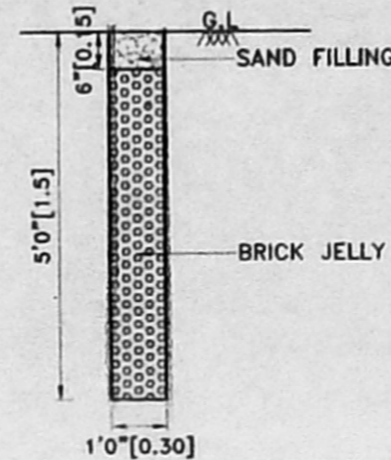

RAIN WATER PERCOLATION PIT

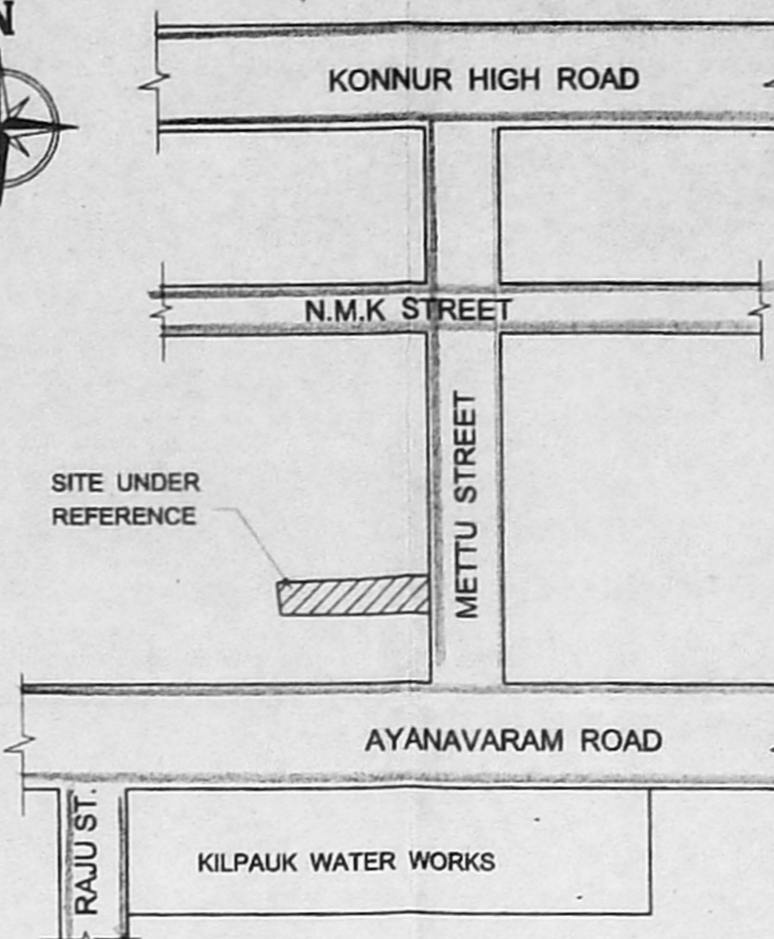

KEY PLAN
NOT TO SCALE

SCHEDULE OF JOINERY:-

TYPE	DETAIL	SIZE
MD	CMDA DOOR CHAIR	3'0" x 7'0"
D1	C.No. 1950 DOOR	3'0" x 7'0"
D1	DOOR	2'6" x 7'0"
W	WINDOW	6'0" x 4'6"
W	WINDOW	4'6" x 4'6"
KW	WINDOW	4'0" x 3'6"
V	VENTILATOR	3'0" x 2'0"

SPECIFICATION:-

FOUNDATION	: COLUMN FOOTING
BRICK WORK	: C.M 1:8 FOR SUPER STRUCTURE
PLASTERING	: C.M 1:5 FOR WALLS & 1:3 FOR CEILING
CEMENT PAINT	: 2 COATS FOR WALLS & 1 EXTRA COAT FOR CEILING
R.C.C.	: 1:2:4 FOR SLABS & LINTELS
WOOD WORK	: ALL WOOD WORKS IN BEST QUALITY TIMBER
WEATHERING COURSE	: B.JELLY LIME MORTAR OVER ROOF SLAB ONE LAYER OF COUNTRY TILES

COLOUR INDEX:-

PROPOSED	
ROAD	
BOUNDARY	

AREA STATEMENT Sq.Ft. Sq.M

TOTAL SITE EXTENT	: 2817.00	261.80
GROUND FLOOR	: 825.00	76.64
PLOT COVERAGE	: 29 %	
F.S.I	: 0.29	


PLAN SHOWING THE PROPOSED RESIDENTIAL BUILDING AT DOOR No. 234 METTU STREET, AYANAVARAM VILLAGE, CHENNAI - 600 023. PURASAWAKKAM - PERAMBUR TALUK, DIVISION No. 58, ZONE - 4 T.S. No. 69 / 5 BLOCK No. 20

SCALE : 1" = 8'-0" (1:100)

OWNERS SIGNATURE


SIGNATURE OF LICENSED SURVEYOR

S. SUNDARAM, L.C.E.,
Licensed Surveyor, C.A. No. 27/2-02-2003
Corporation of Chennai and CMDA
and Consulting Engineer,
Plot No. 4, Thiruvalluvar Nagar,
KAVANGARAI, PUDUCHI (P.O.)
CHENNAI - 600 066.

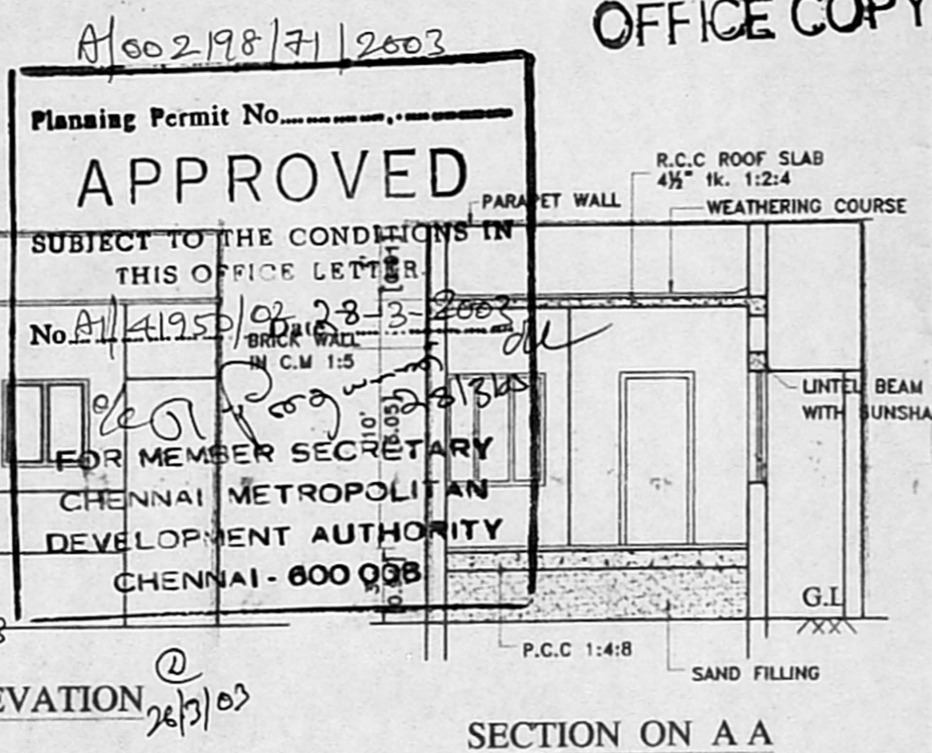


FRONT ELEVATION


SECTION ON A A

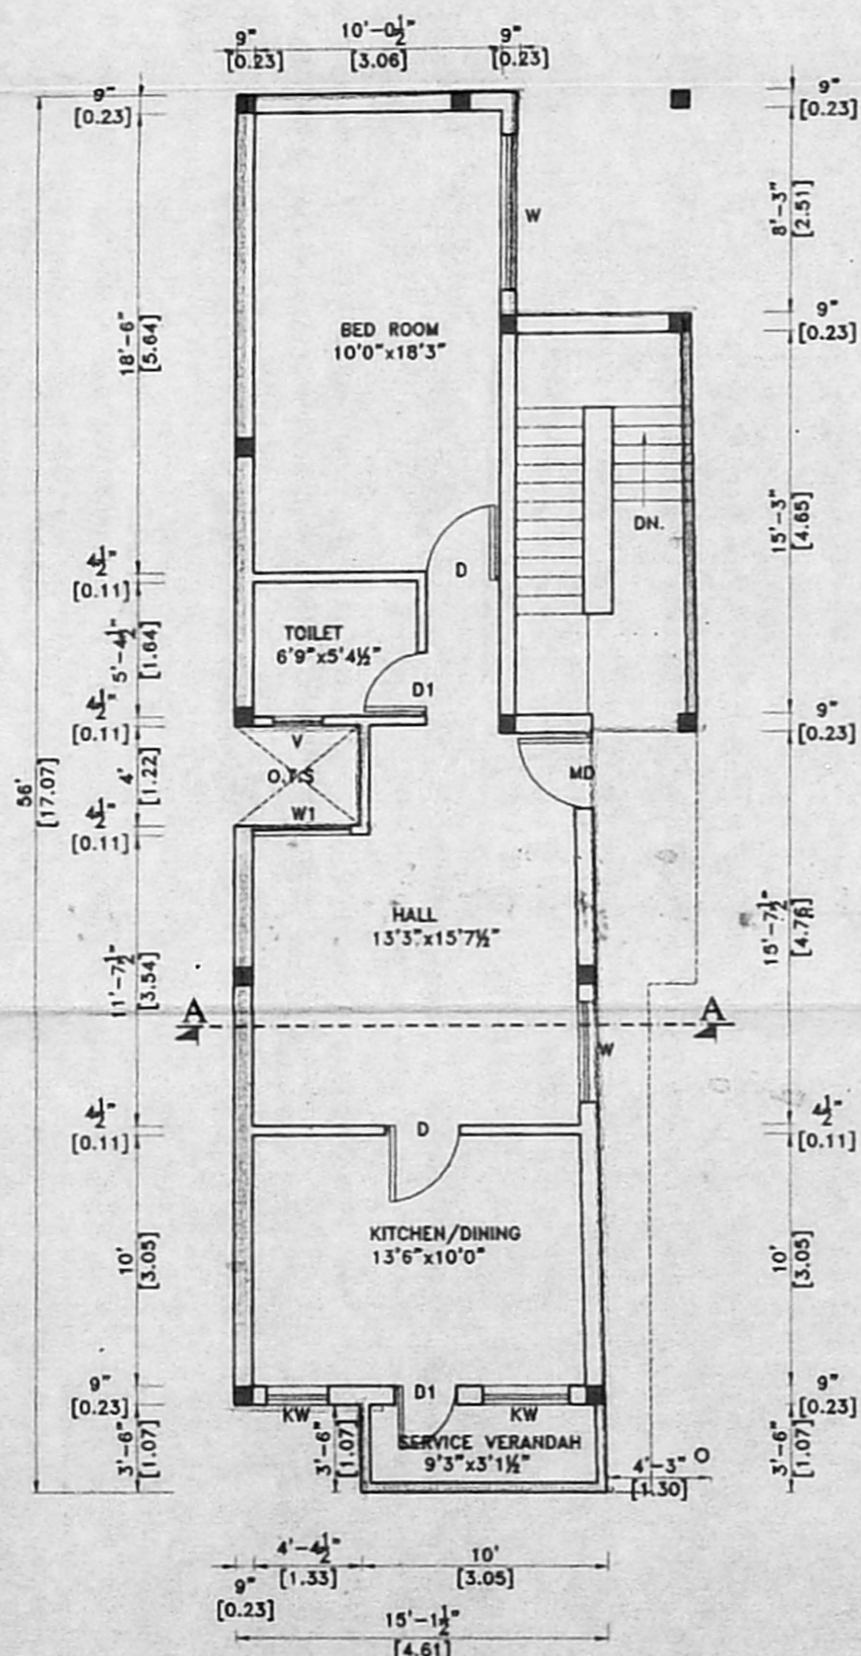


GROUND FLOOR PLAN

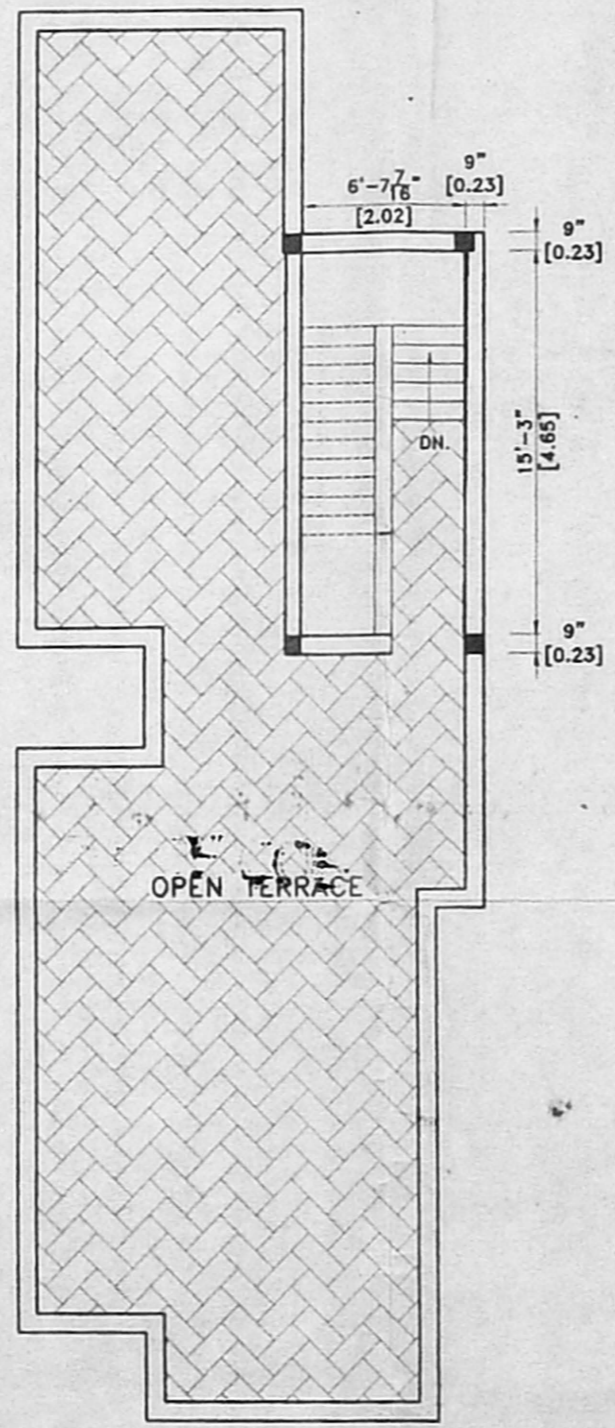


TERRACE FLOOR PLAN

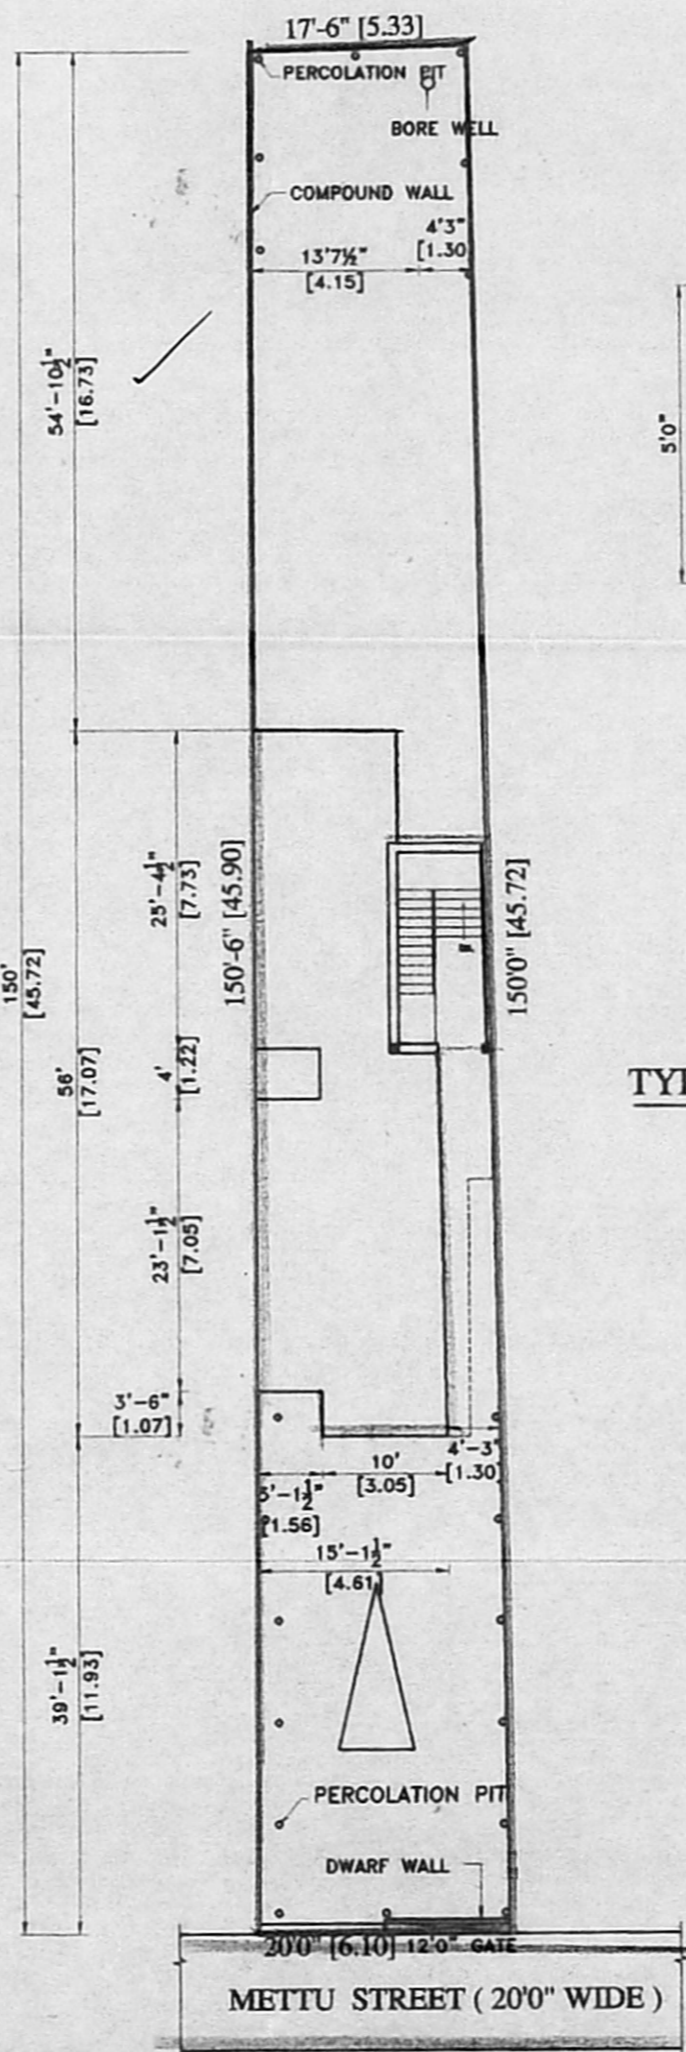


SITE PLAN
SCALE :- 1" : 160" (1 : 200)

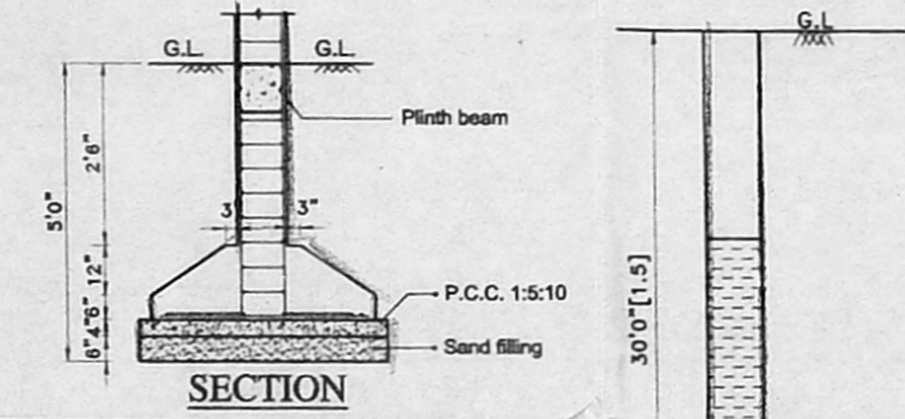

TYPICAL FOUNDATION DETAIL
SCALE:- 1:50

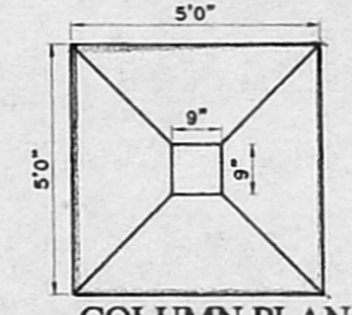

COLUMN PLAN
SIZE:- 9'x9'

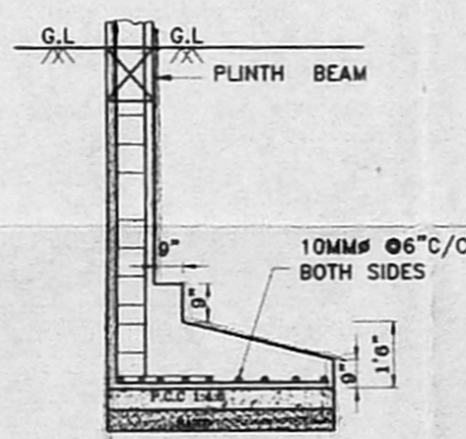

ESSENTIC FOOTING
PLAN
SIZE:- 9'x9'