



ELEVATION

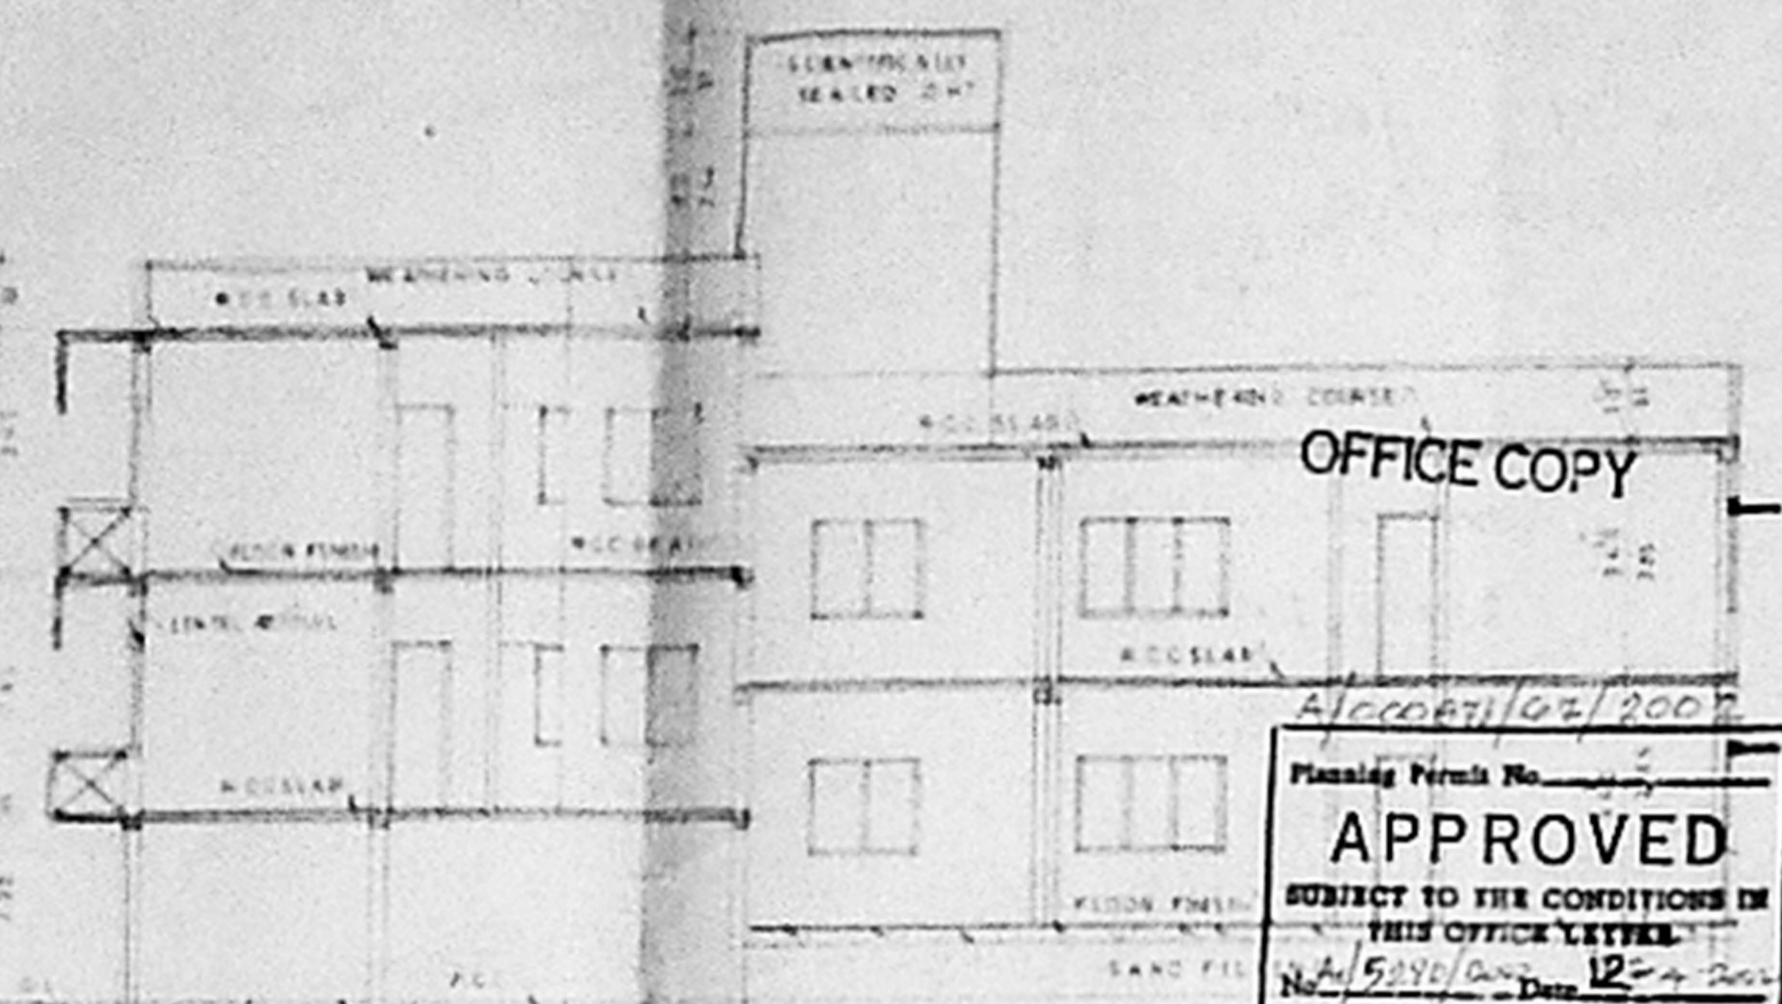

SECTION ON AB


OFFICE COPY
 Planning Permit No. 12/5289/2002
APPROVED
 SUBJECT TO THE CONDITIONS IN THIS OFFICE LETTER.
 No. 12/5289/2002 Date 12-2-2002
 FOR MEMBER/SECRETARY
 CHENNAI METROPOLITAN
 DEVELOPMENT AUTHORITY
 CHENNAI - 600 005.

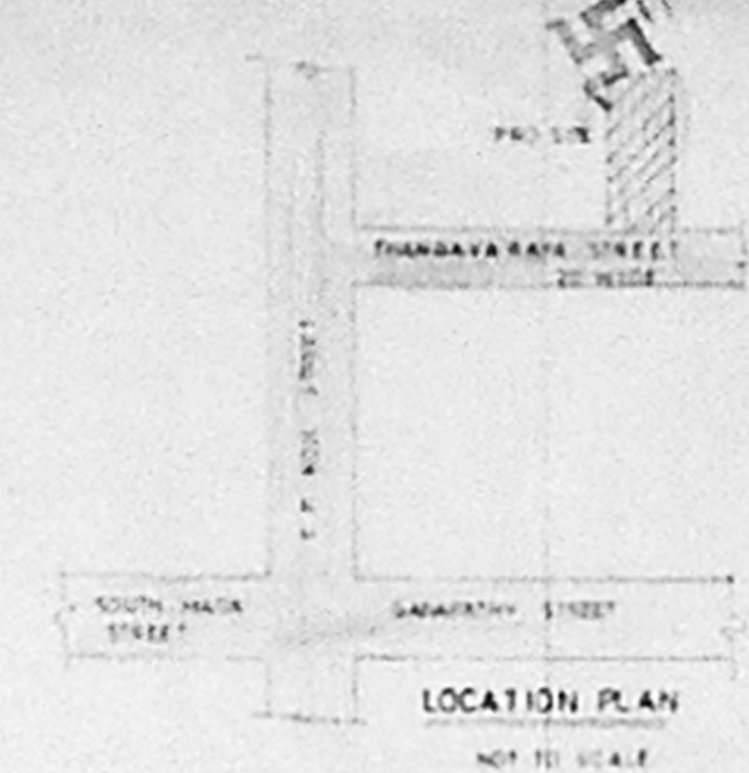


LOCATION PLAN
 NOT TO SCALE

PLAN SHOWING THE PROPOSED
 RESIDENTIAL BUILDING AT OLD DOOR No. 6
 NEW DOOR No. 15, THANDAVARAYA STREET
 TRIPLICANE, CHENNAI - 600005
 IN R. S. No. 1429, TRIPLICANE DIVISION,
 BLOCK No. 29,
 CORP. DIV. No. 89, ZONE - 5


Sabry M
22/5/2002
M/5289/2002
R.P.C.
27/3

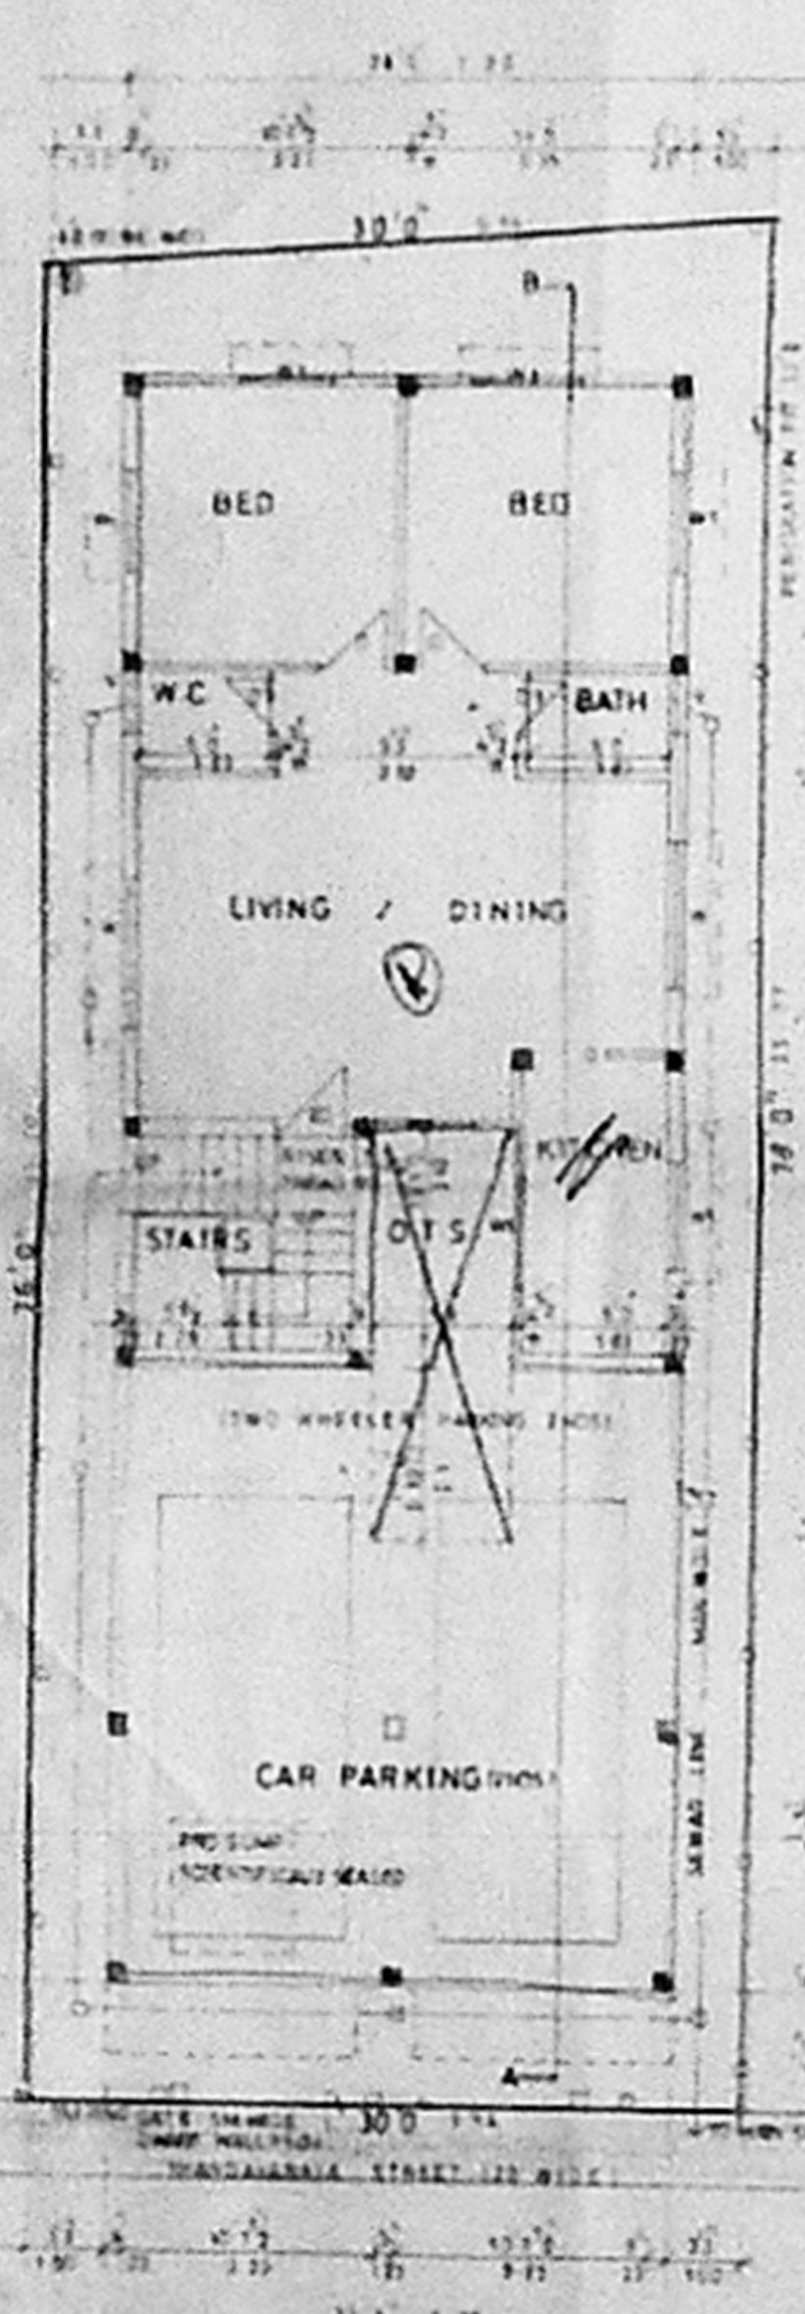


SITE CUM STILT CUM GROUND FLOOR PLAN

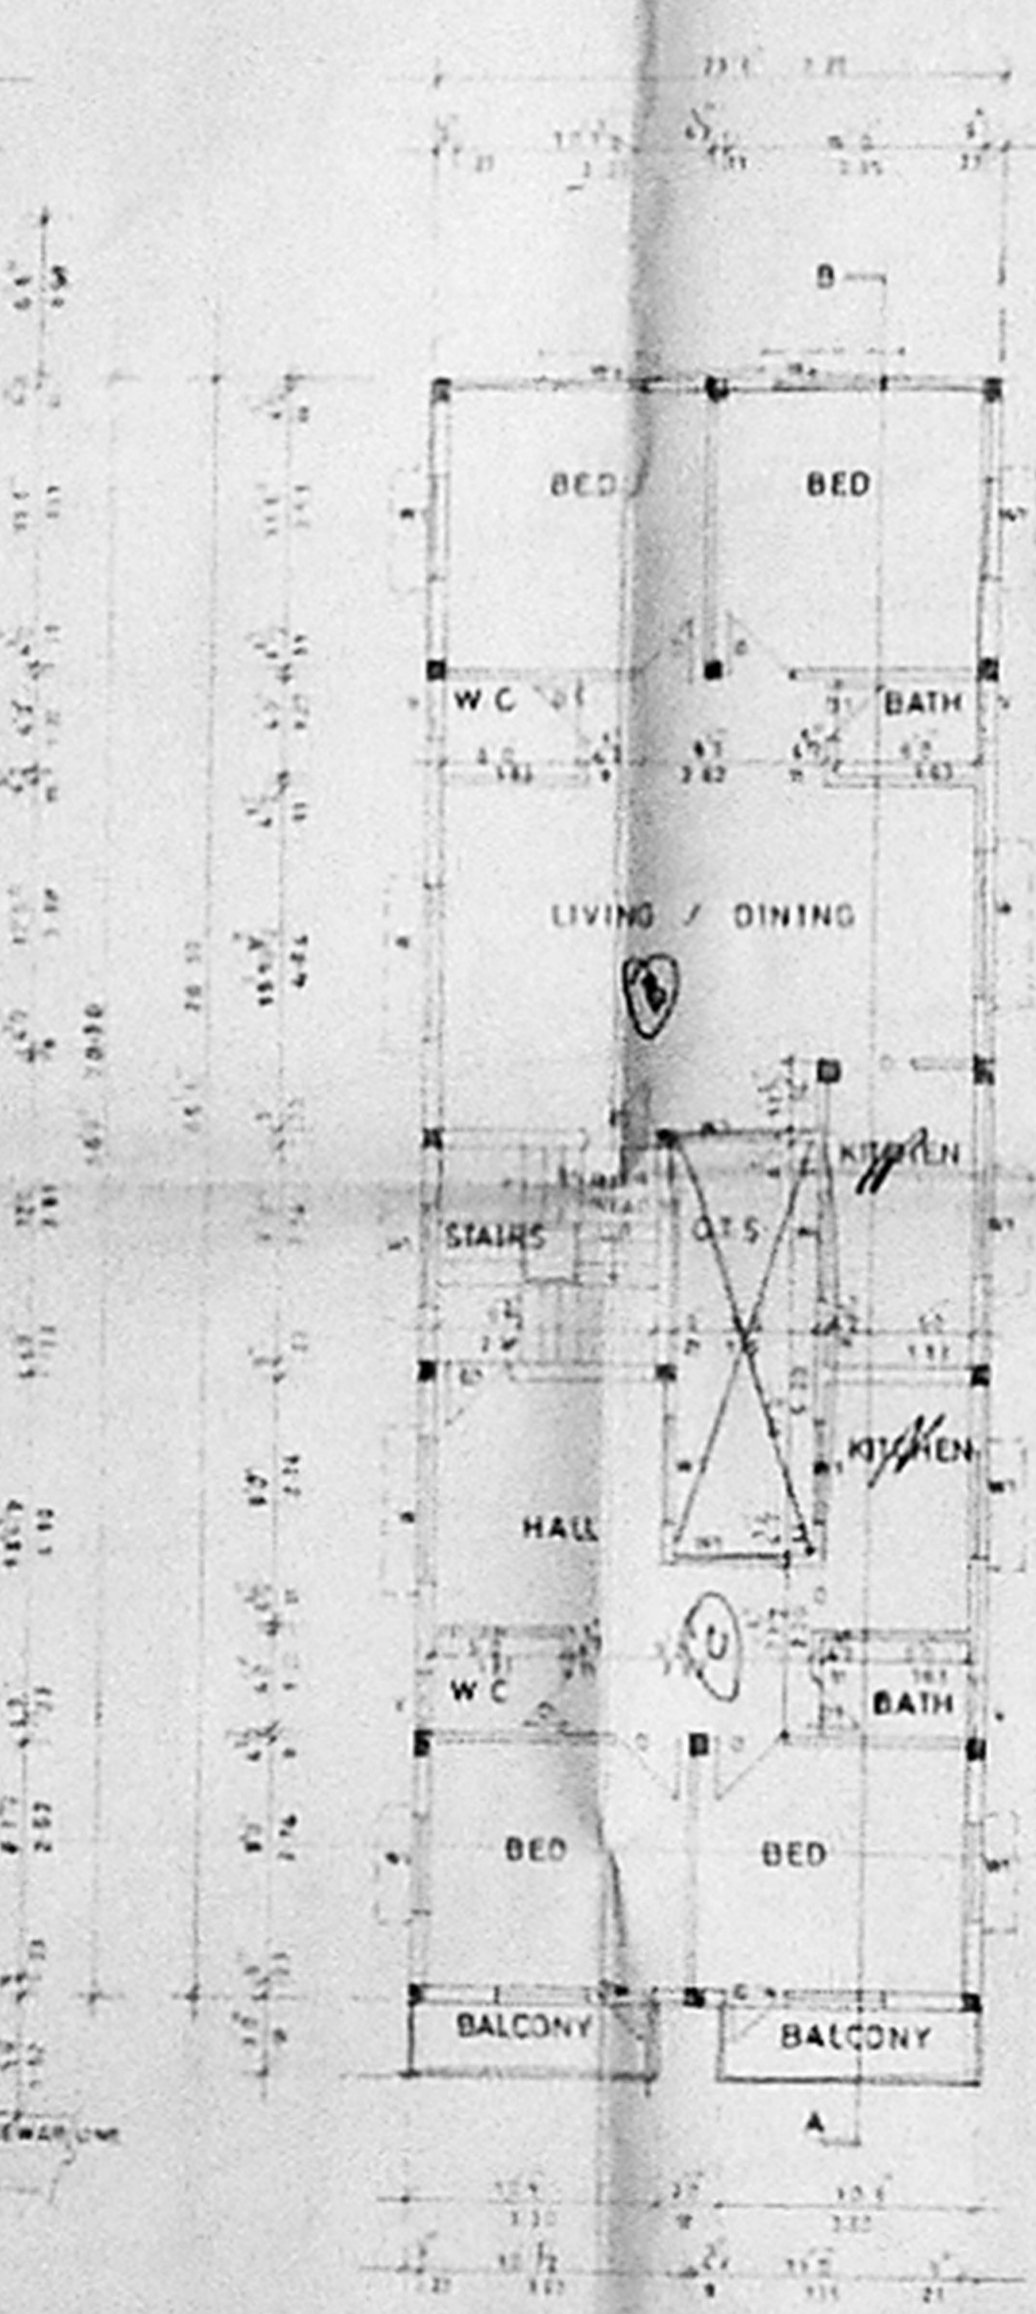


FIRST FLOOR PLAN

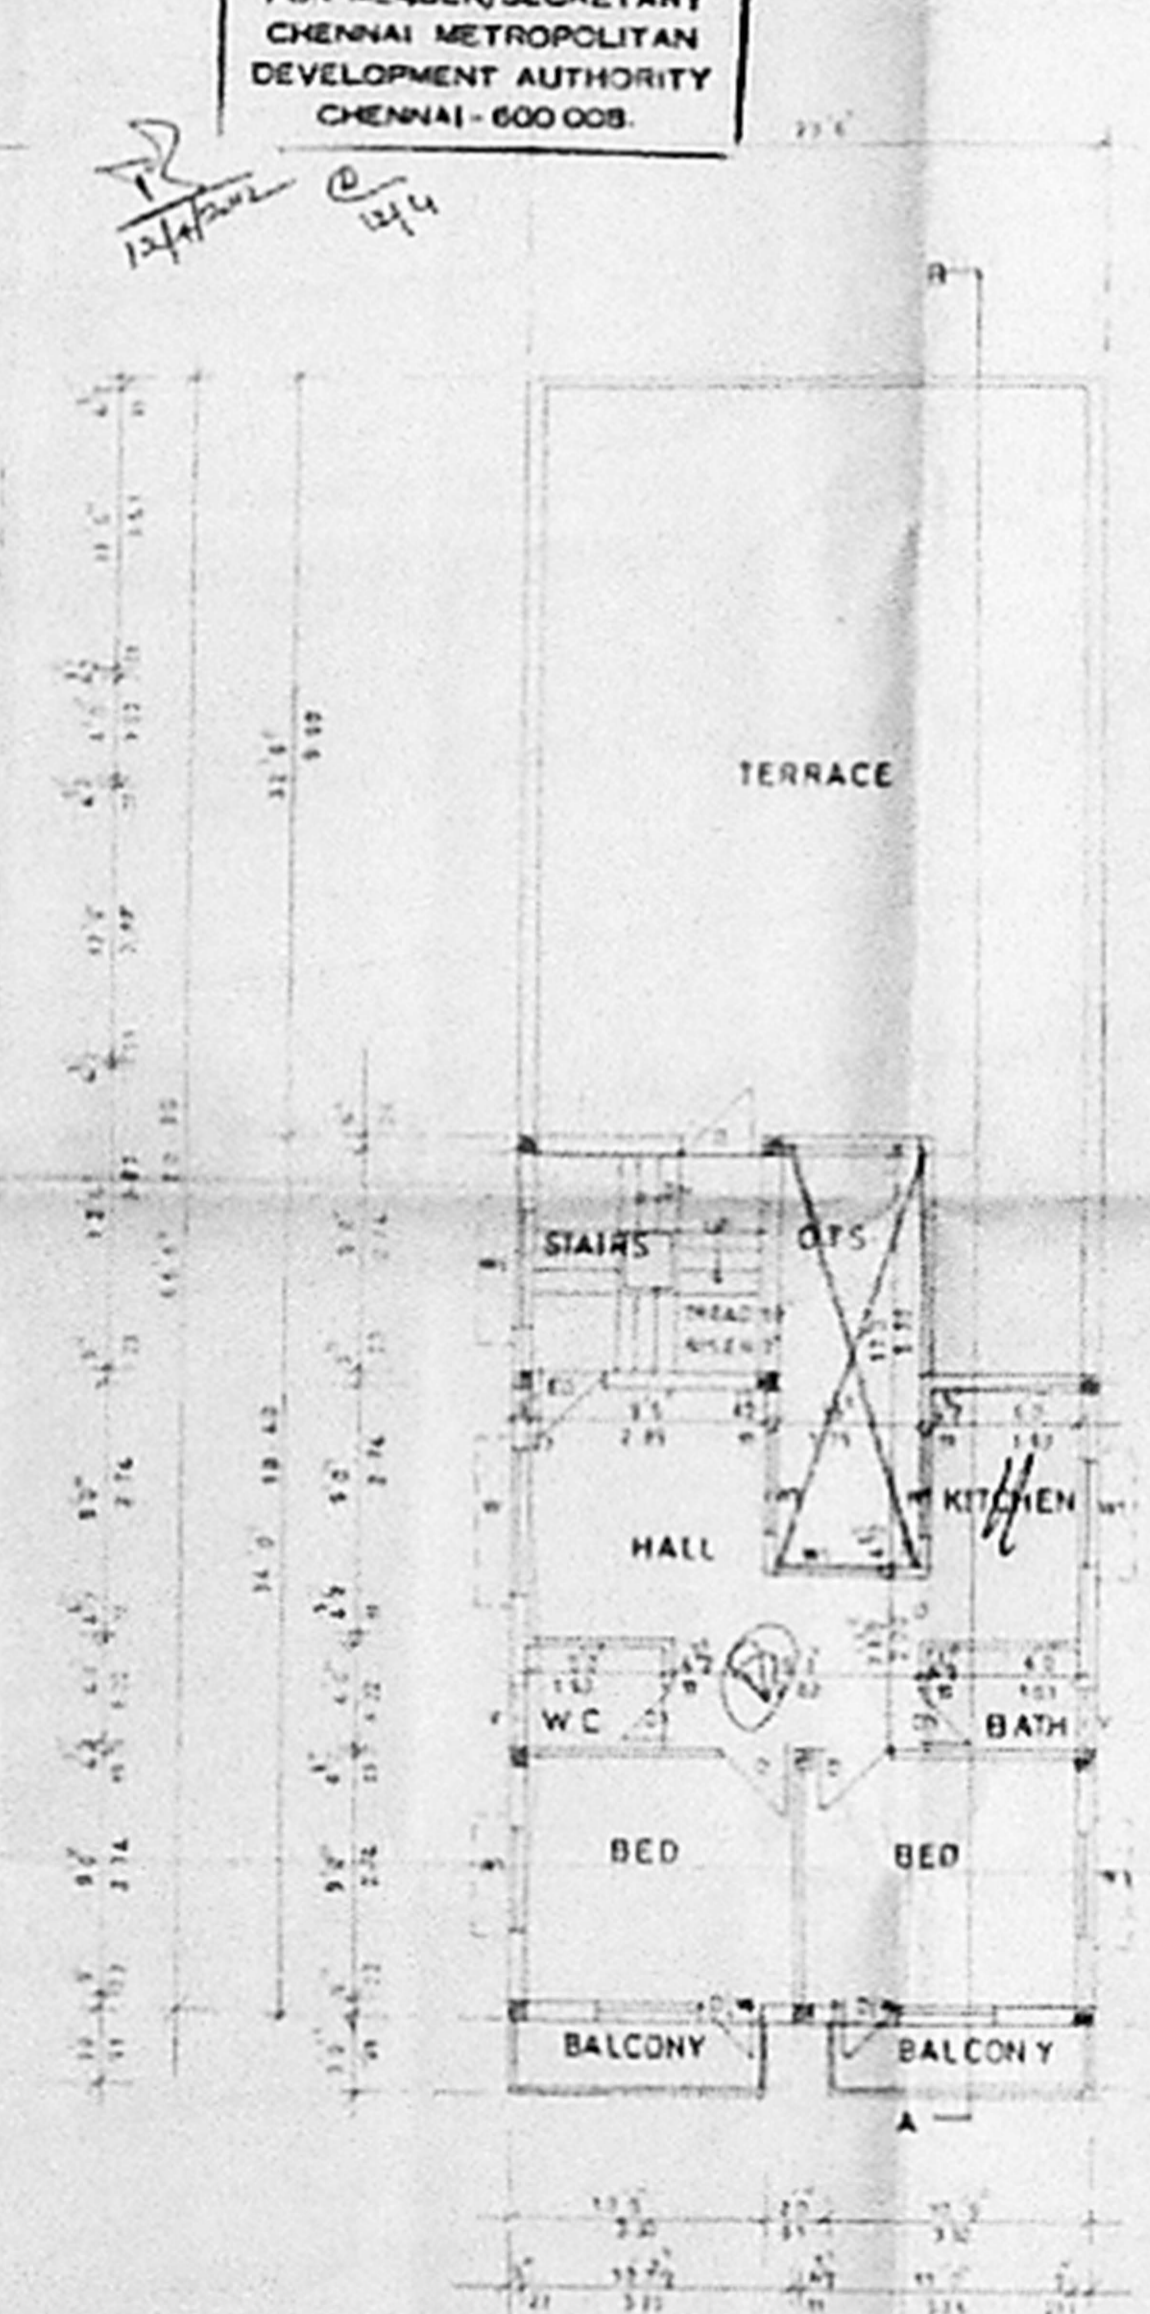


SECOND FLOOR PLAN ABOVE STILT

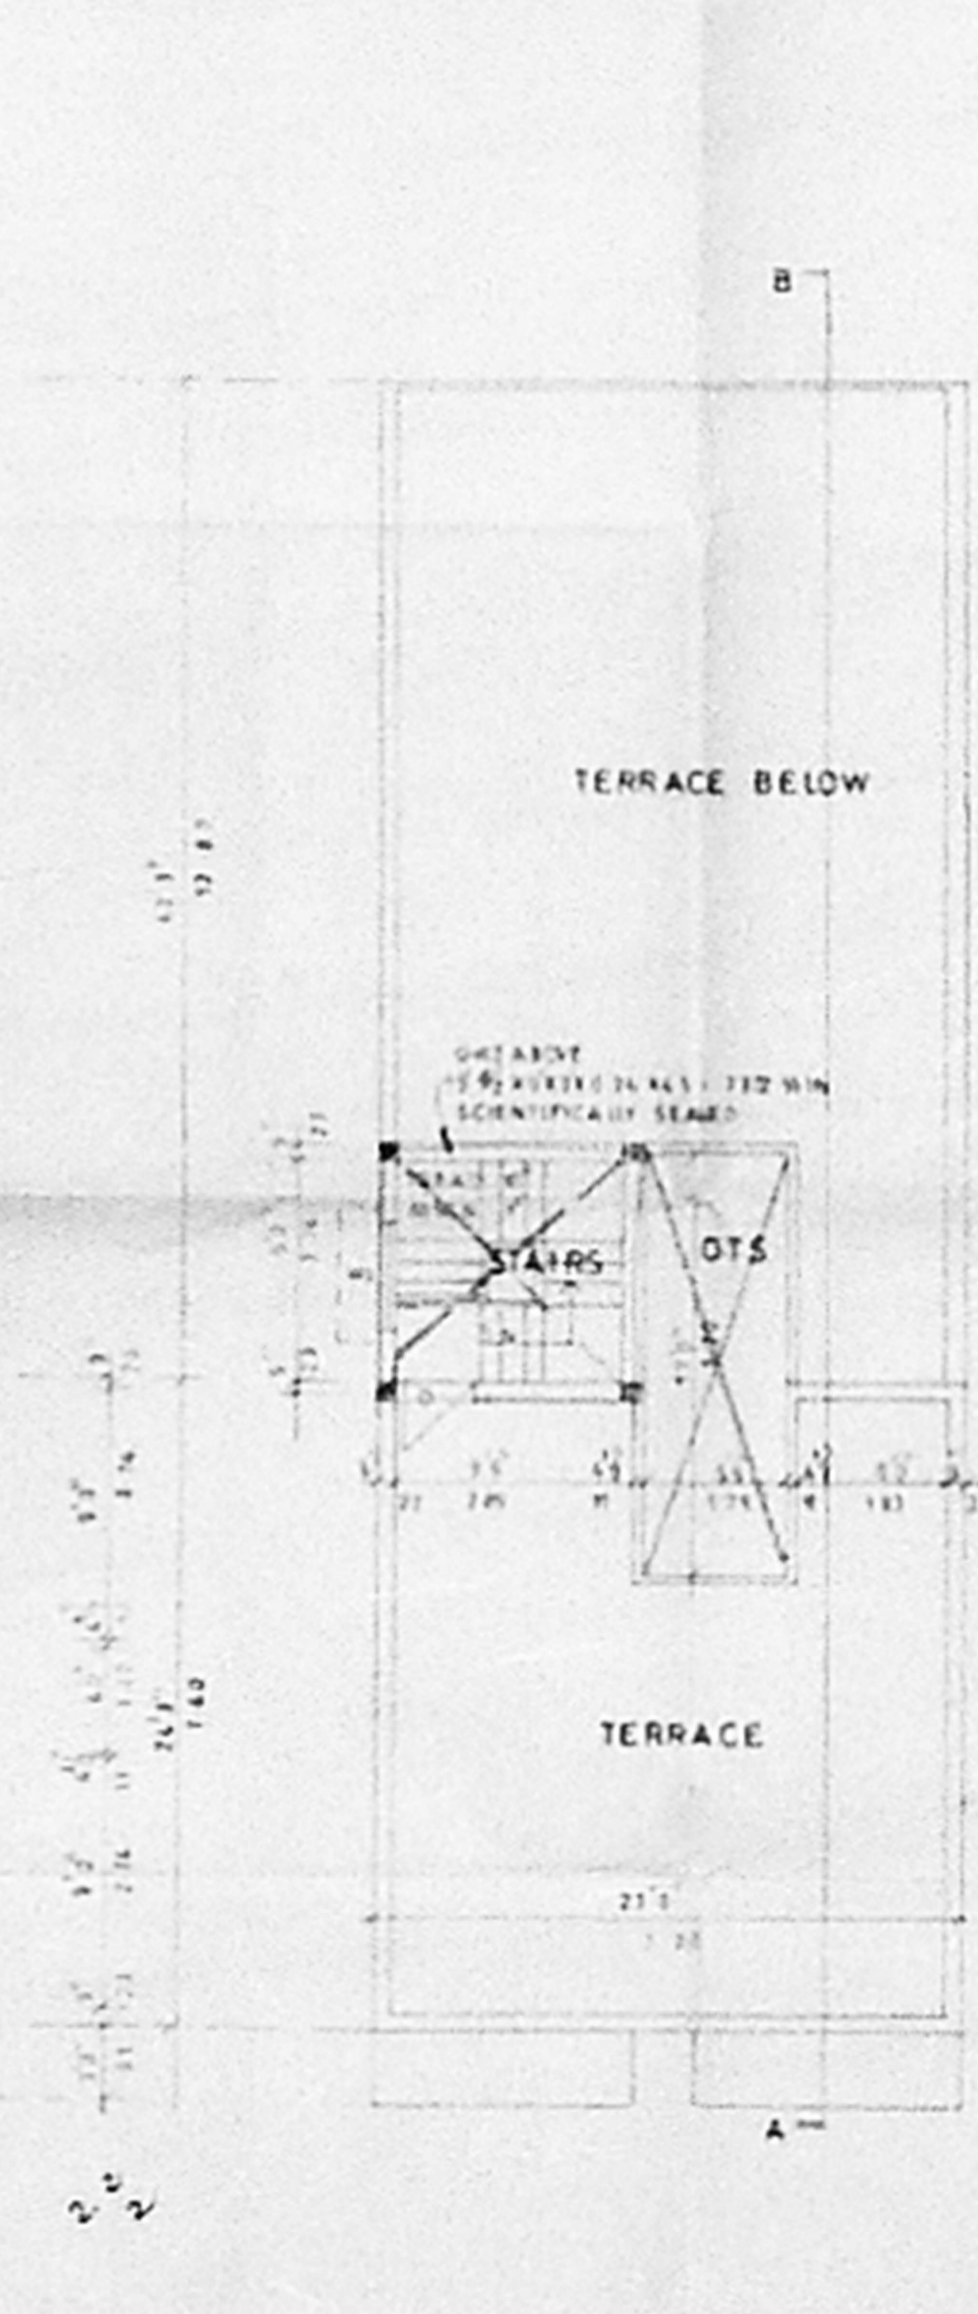


TERRACE FLOOR PLAN

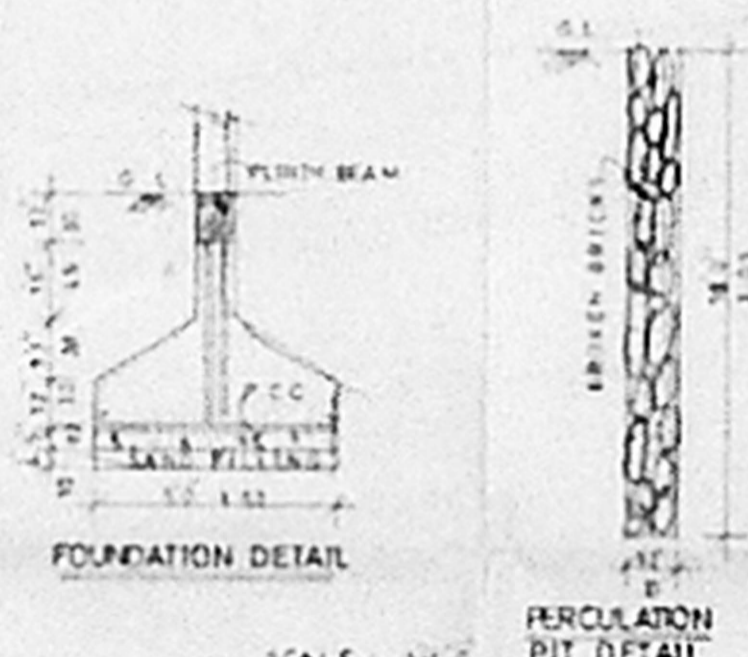

FOUNDATION DETAIL
 PERCOLATION PIT DETAIL

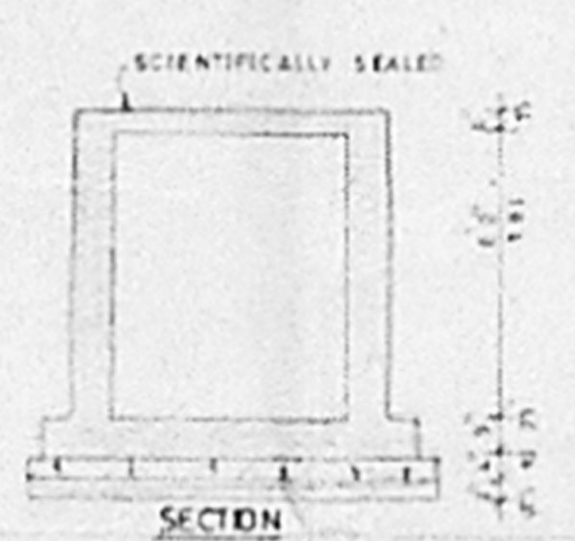

SECTION

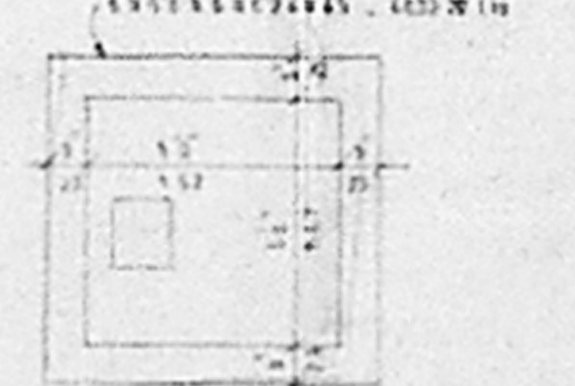

PLAN SCALE 1:4.0
 SUMP DETAIL

AREA'S	14.7	50.0
PLOT AREA	2164.00	199.12
MAX. F.S.I.	116.6.00	221.07
GROUND FLOOR	1152.20	149.45
FIRST FLOOR	1133.50	162.10
SECOND FLOOR ABOVE STILT	0866.44	216.89
TOTAL	3152.14	528.44
CAR PARKING	0517.72	478.47
PLOT COVERAGE 64.60%		
F.S.I. PROVIDED 114		

SCHEDULE OF JOINERIES		
ED	ENTRANCE DOOR	1 1/2 X 7 1/2
D	DOOR	5 1/2 X 7 1/2
DT	DOOR CUM WINDOW	2 1/2 X 7 1/2
DW	DOOR CUM WINDOW	5 1/2 X 7 1/2
W	WINDOW	6 1/2 X 4 1/2
WT	WINDOW	4 1/2 X 4 1/2
V	VENTILATOR	2 1/2 X 1 1/2
O	OPENING	1 1/2 X 1 1/2

SCALE 1/8" = 1' 0" OR 1:100

PROPOSED		
ROAD		
BOUNDARY		

Indy...

K. SELVAM, B.E. AMIE, C.Eng (I.A.I.),
 Consulting Civil Engineer Chartered Engineer
 Approved Valuer & Licensed Surveyor,
 Class-I, Reg. No. 78-2001-2002
 Corporation of Chennai,
 No. 10, Old No. 25A,
 Megapattinam East, Chennai-600 050,
 Phone: 6562050.