



84.0 x 50.0

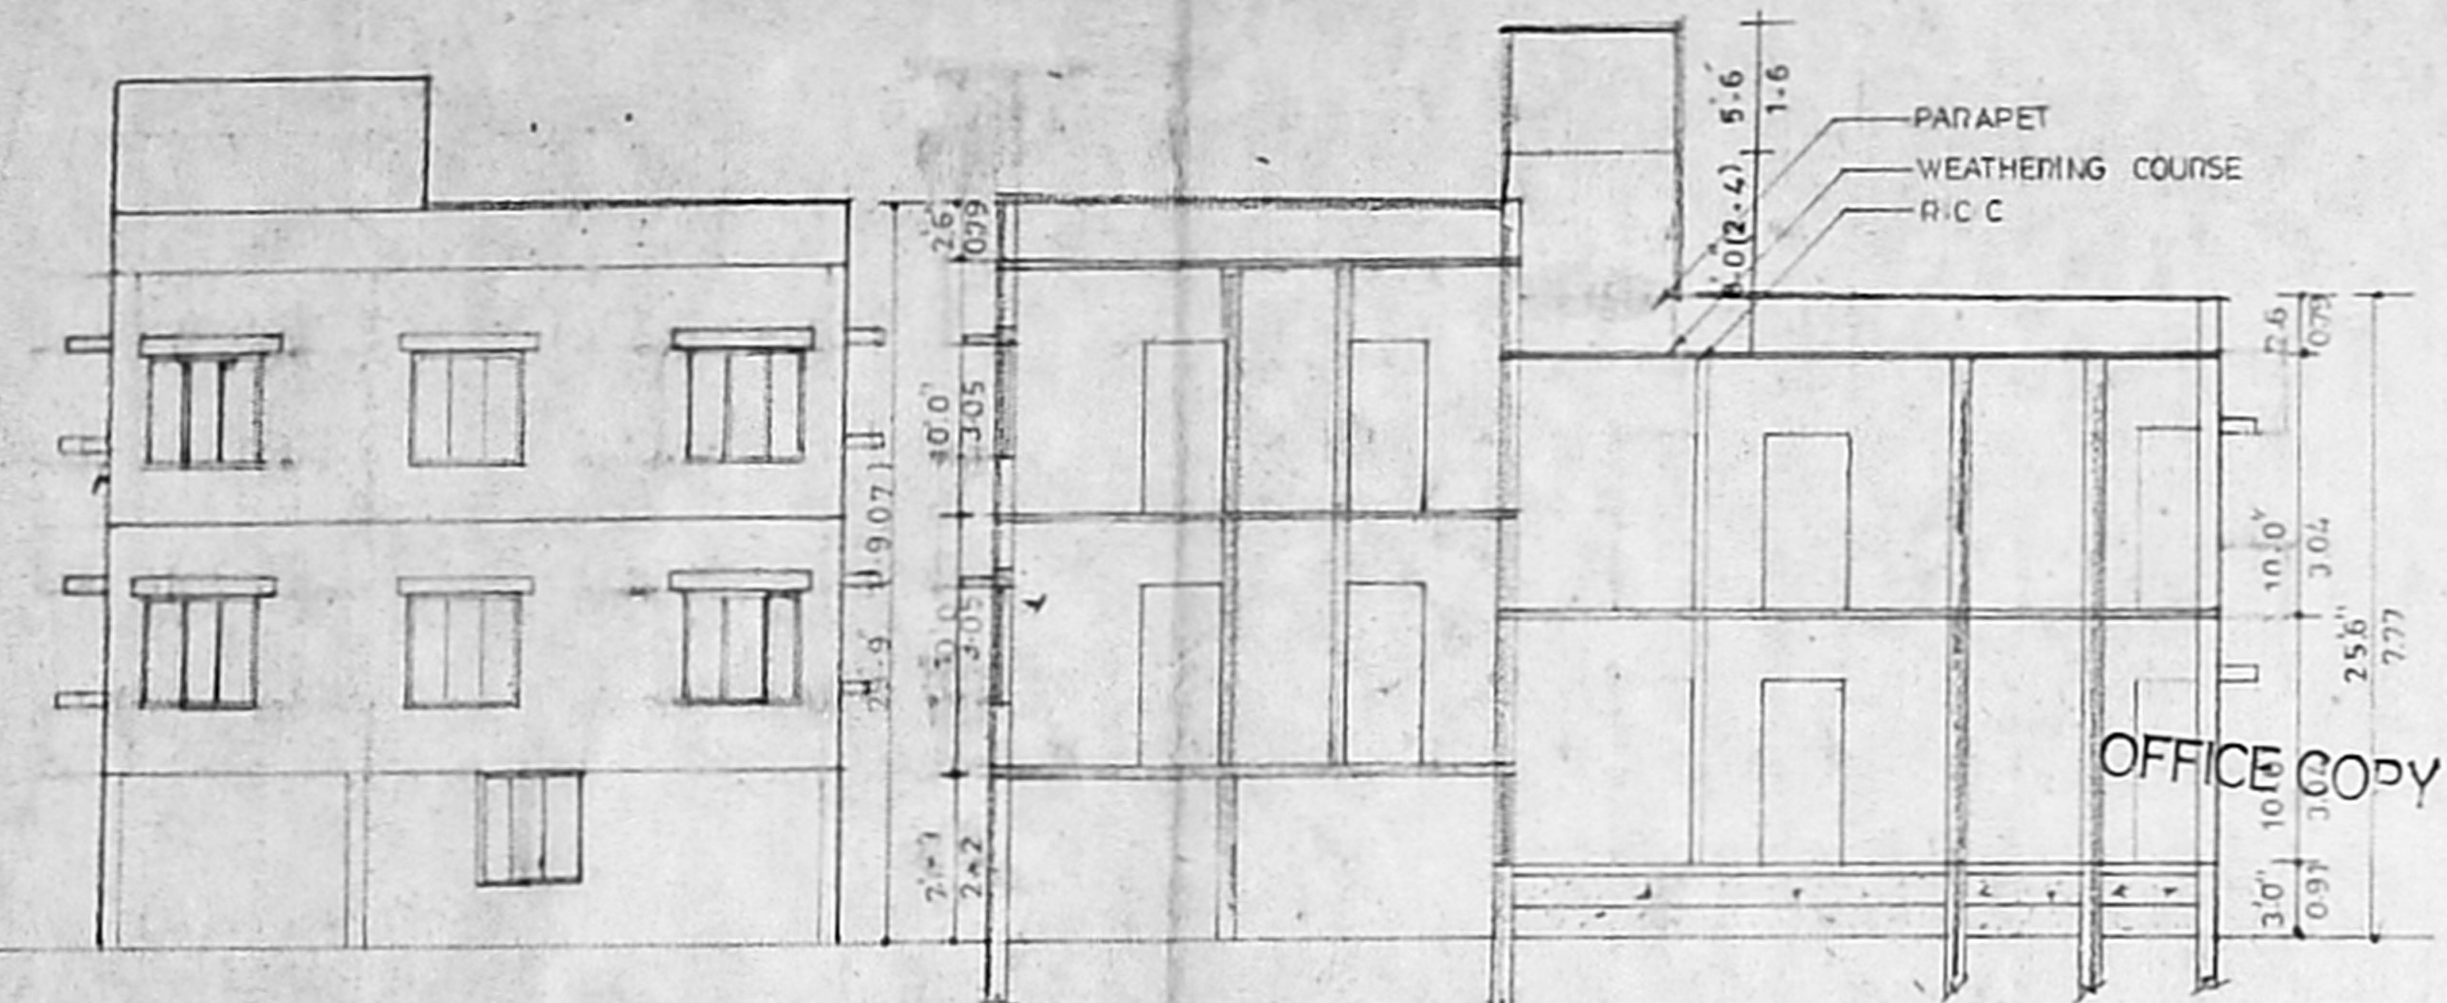


ELEVATION


SECTION ON AB

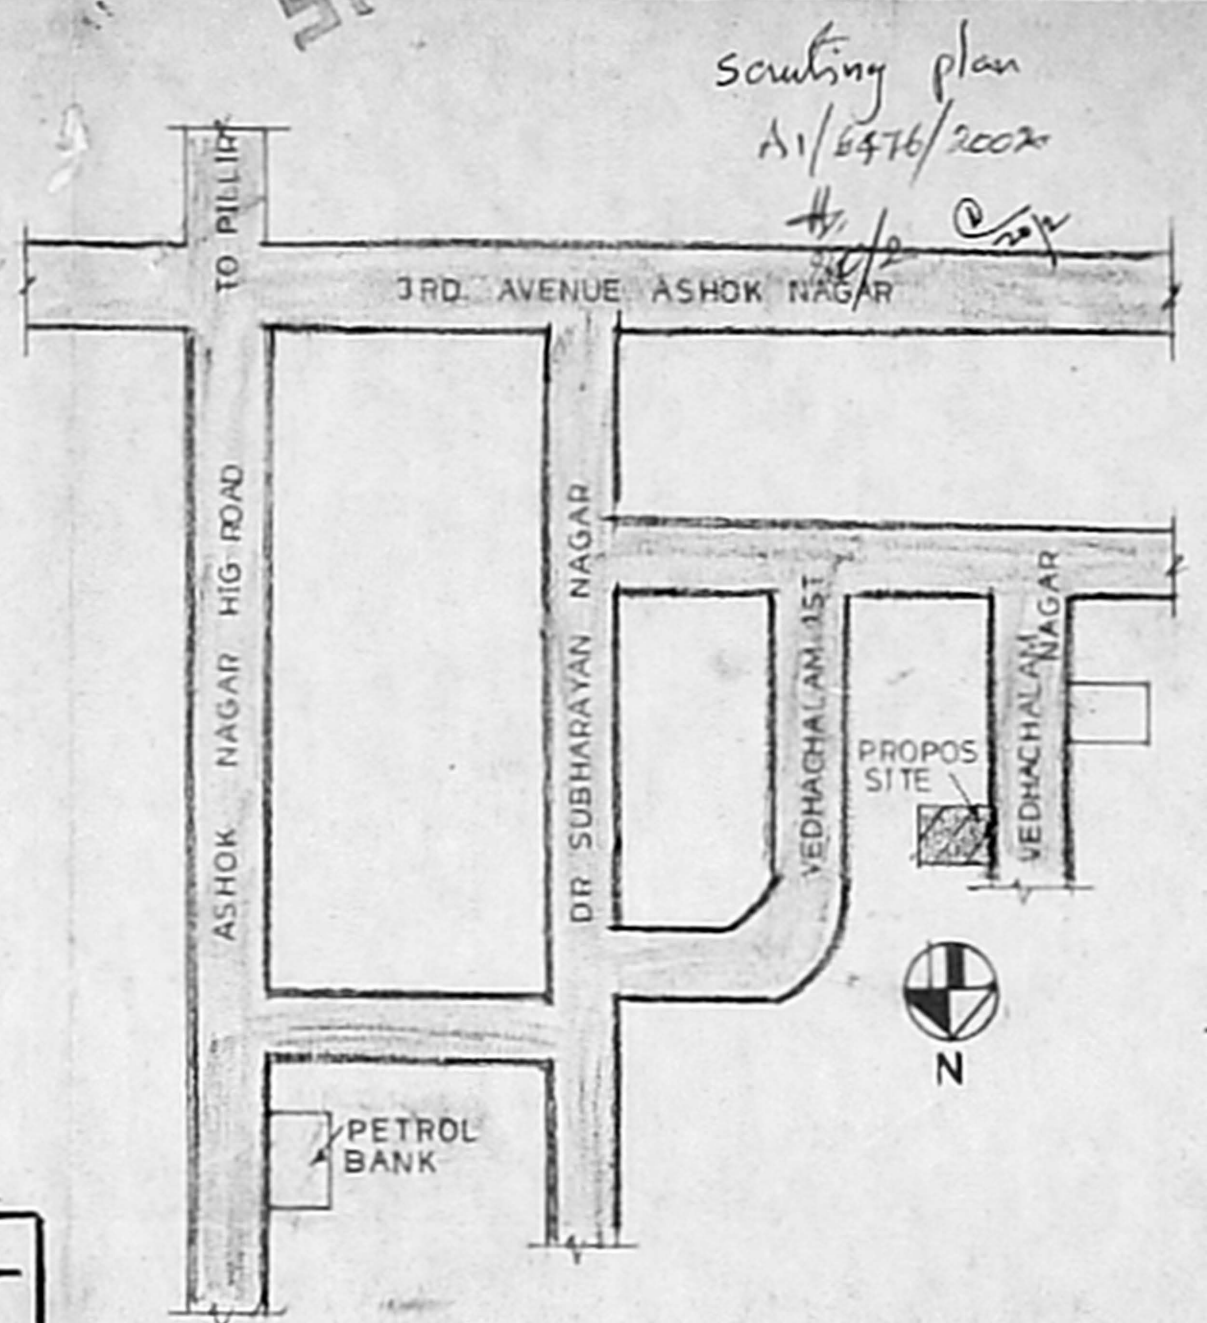


KEY PLAN (N.T.S.)

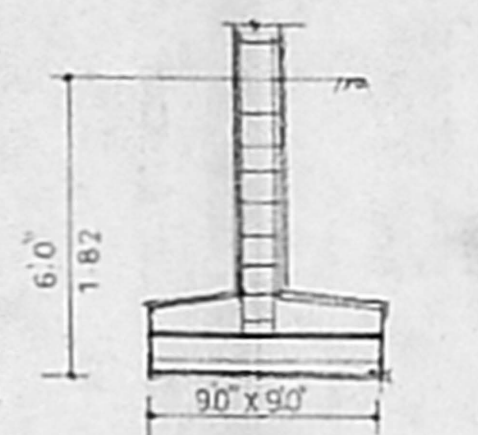


FOUNDATION DETAILS

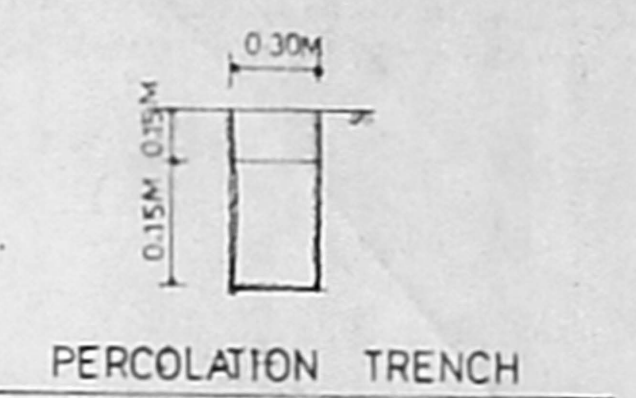

PERCOLATION TRENCH

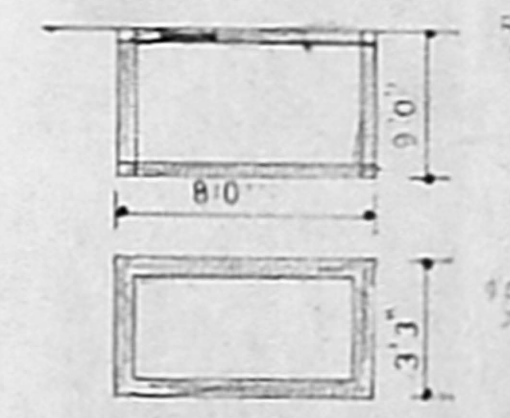


SUMP DETAILS

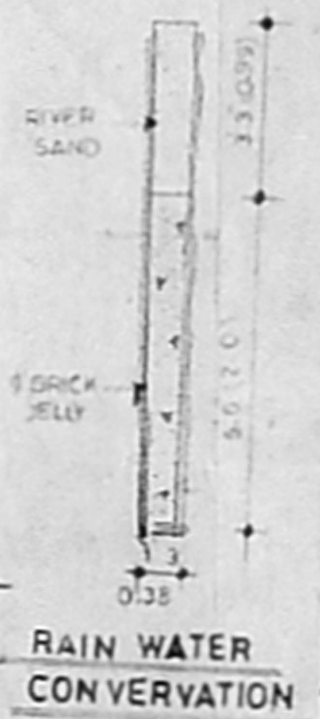


RAIN WATER CONSERVATION


Planning Permit No.
APPROVED
 SUBJECT TO THE CONDITIONS IN THIS OFFICE LETTER.
 No. 11/6476/2002 Date 24.02.02
 For MEMBER SECRETARY
 CHENNAI METROPOLITAN DEVELOPMENT AUTHORITY
 CHENNAI - 600 008.

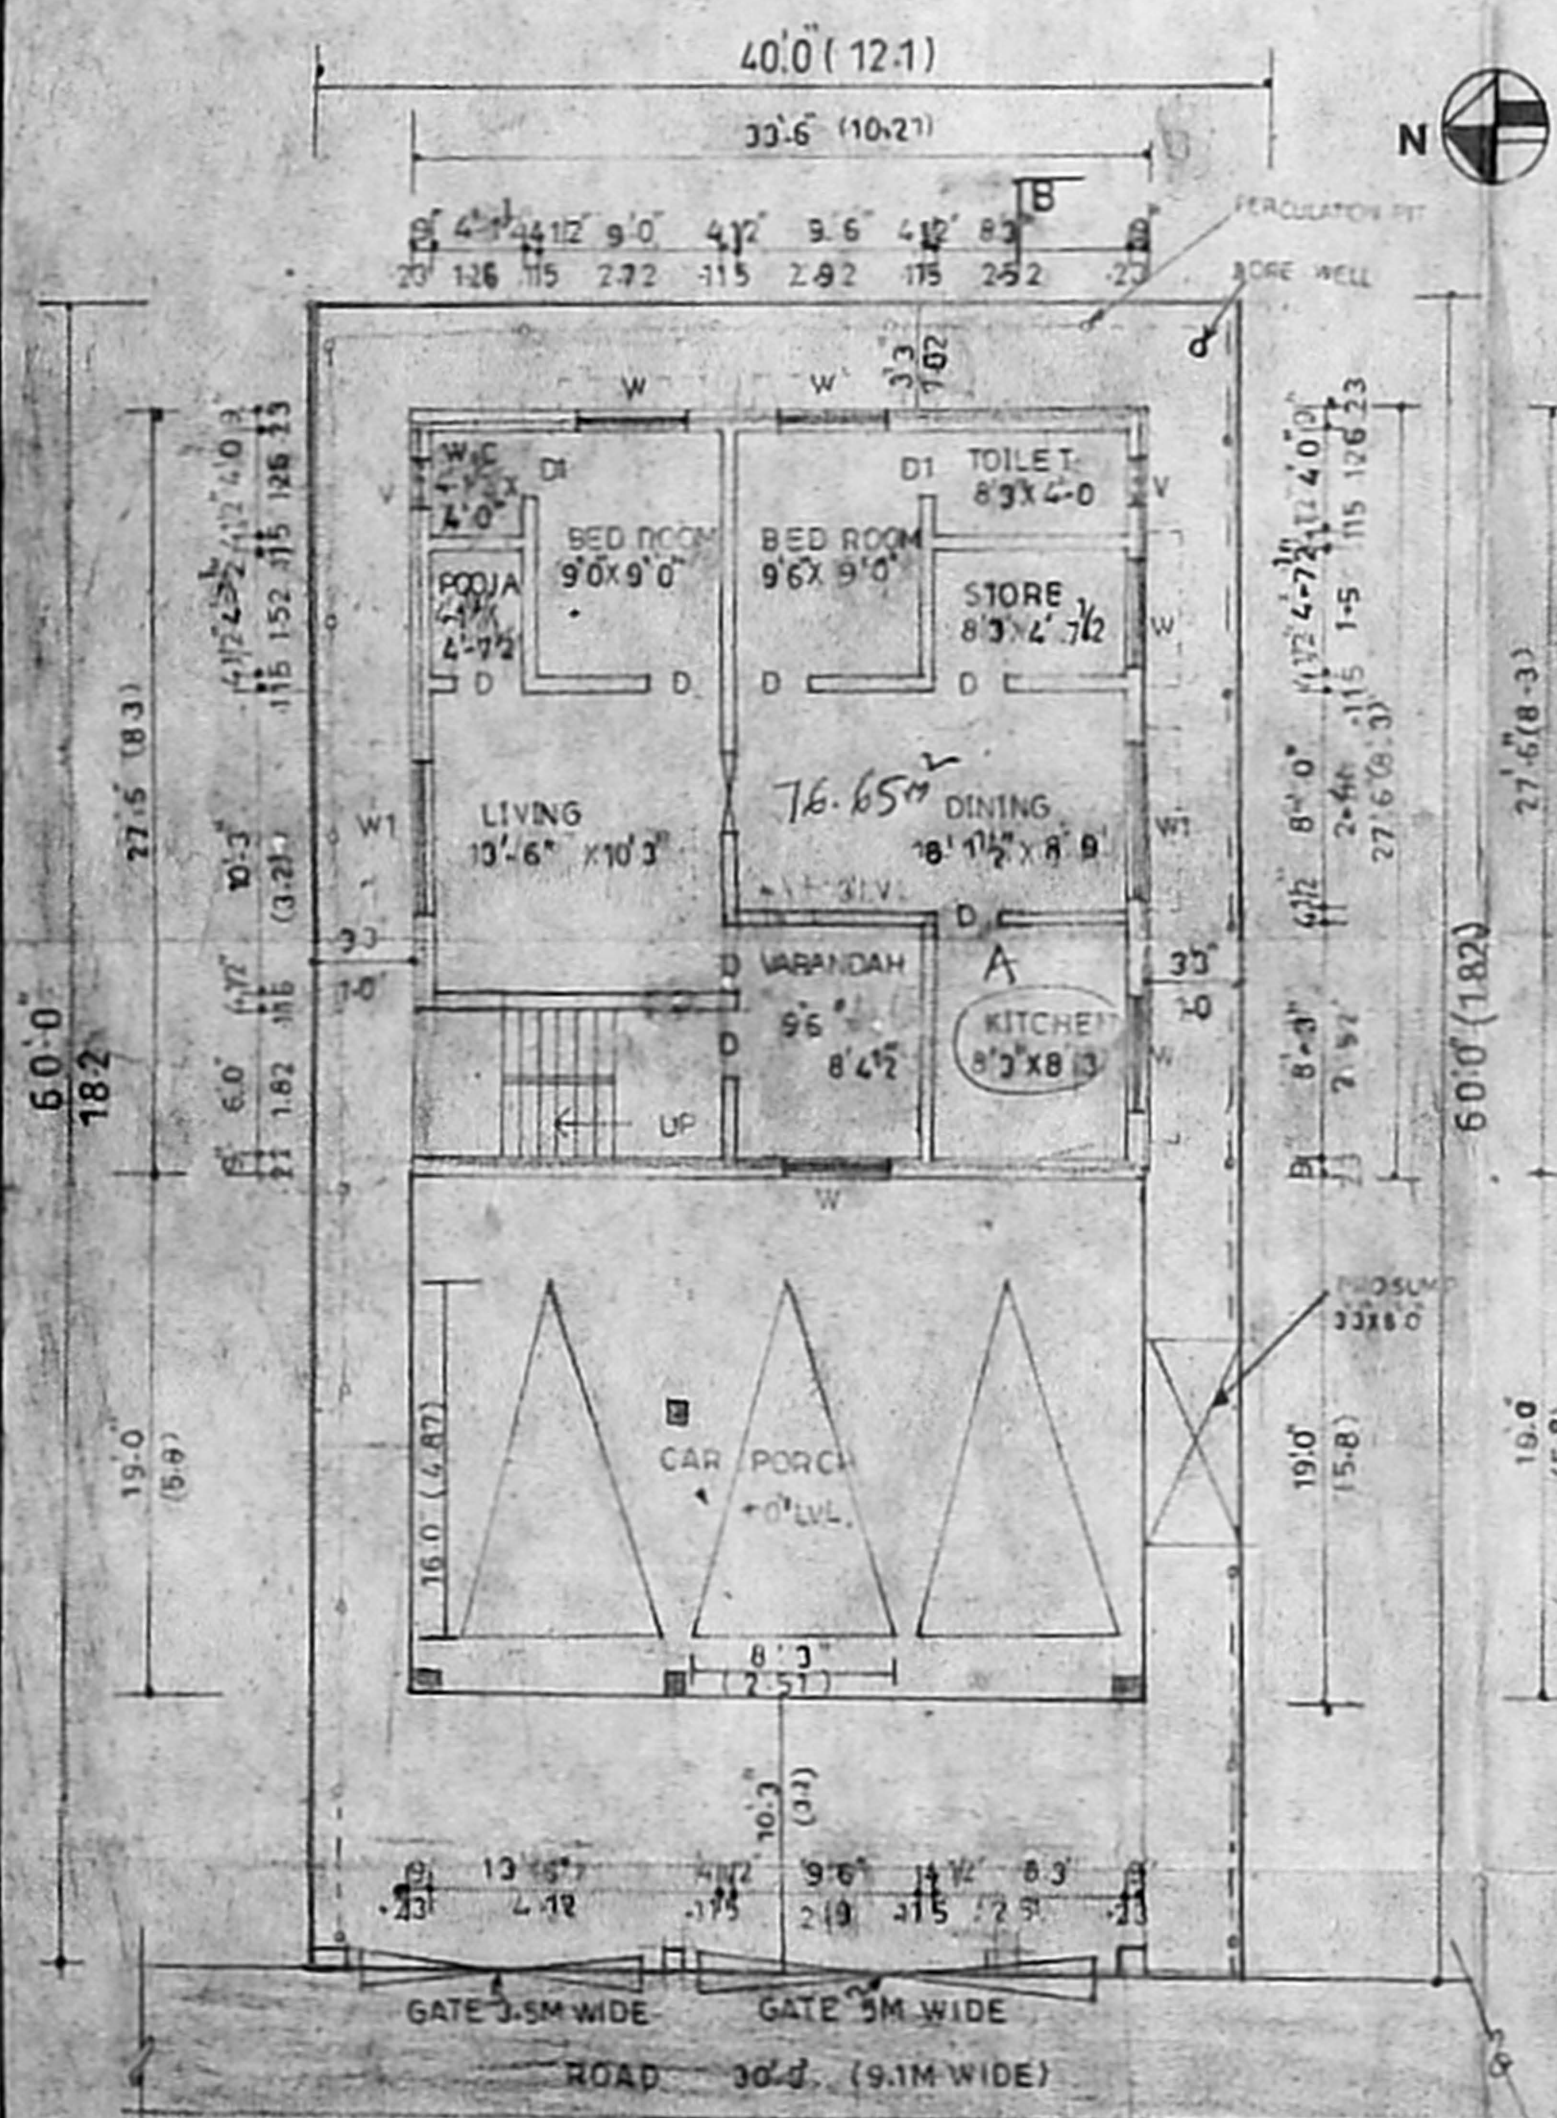


STILT CUM GROUND FLOOR & SITE PLAN

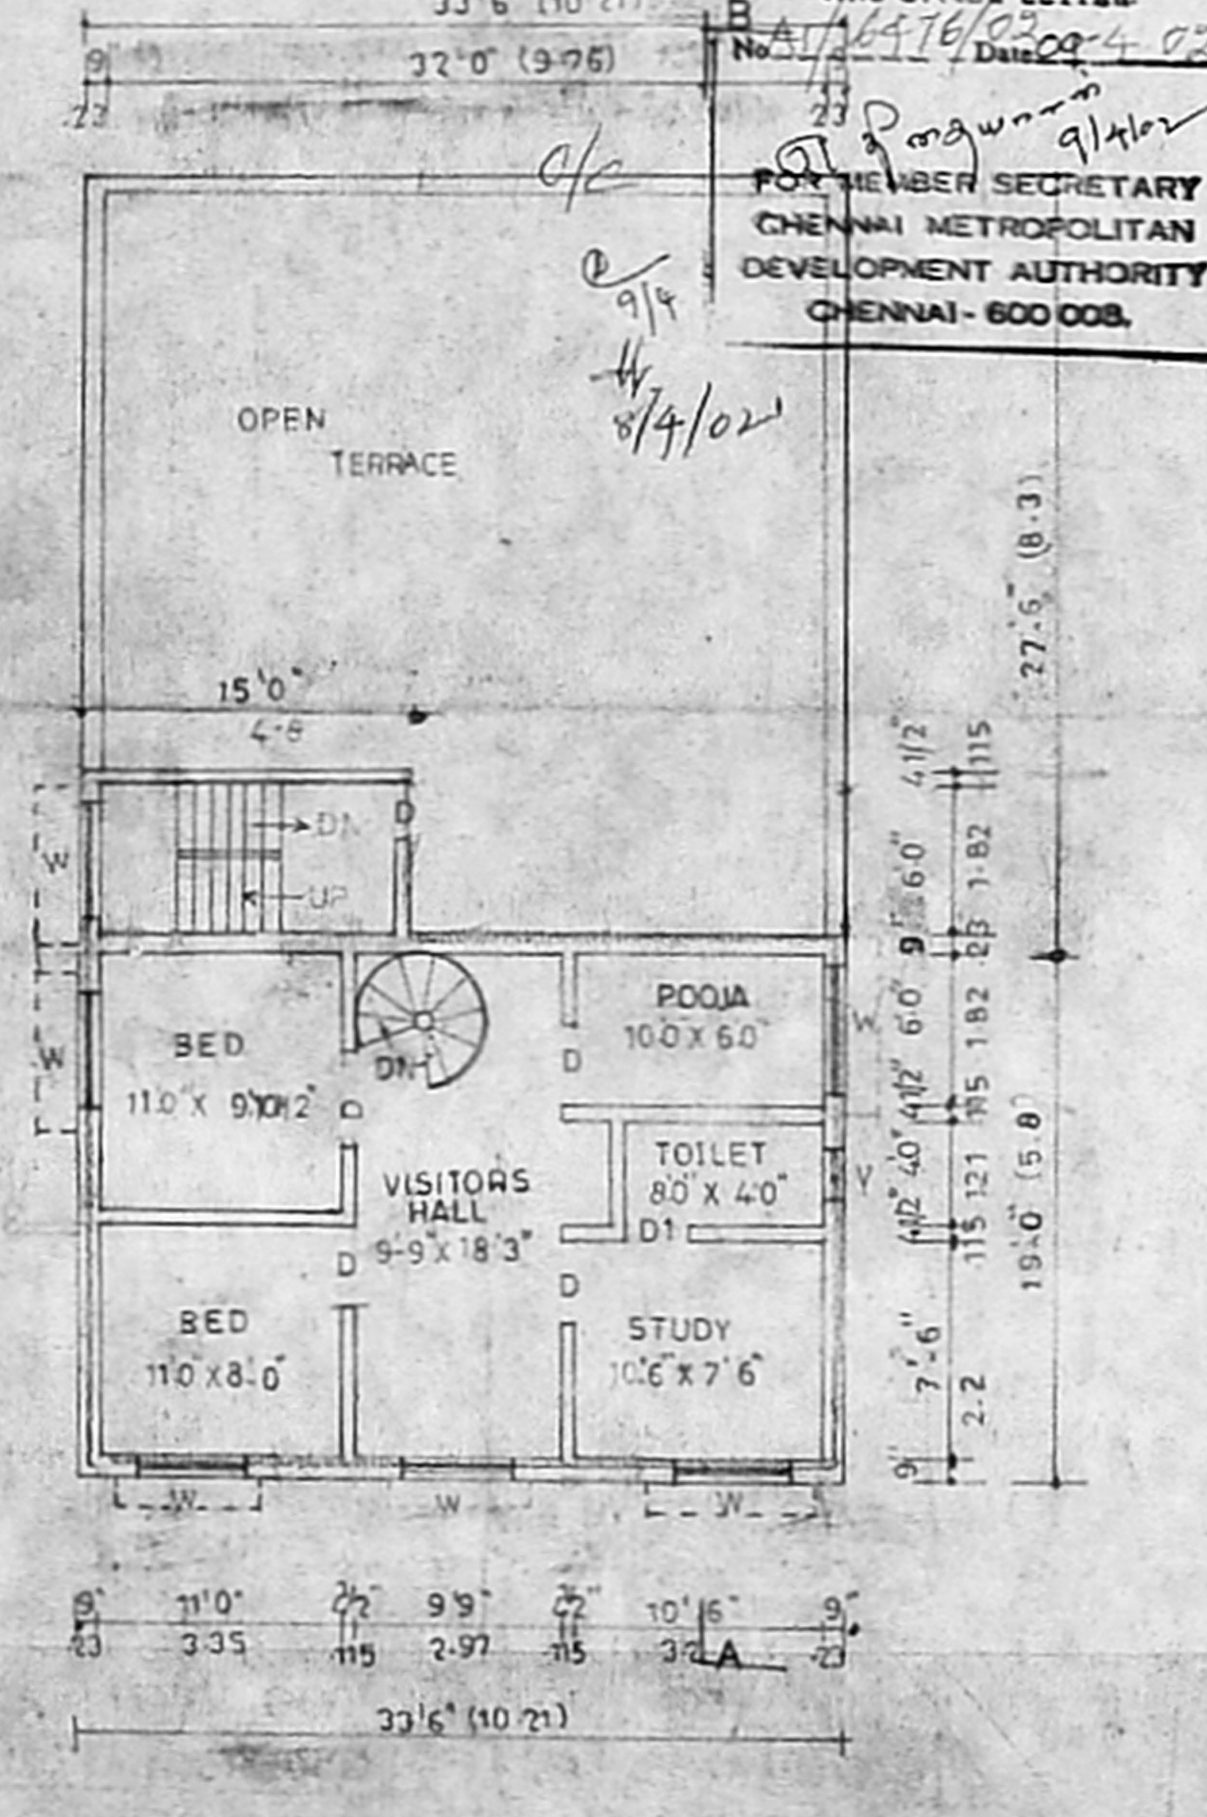

SECOND FLOOR PLAN (PART) ABOVE STILT

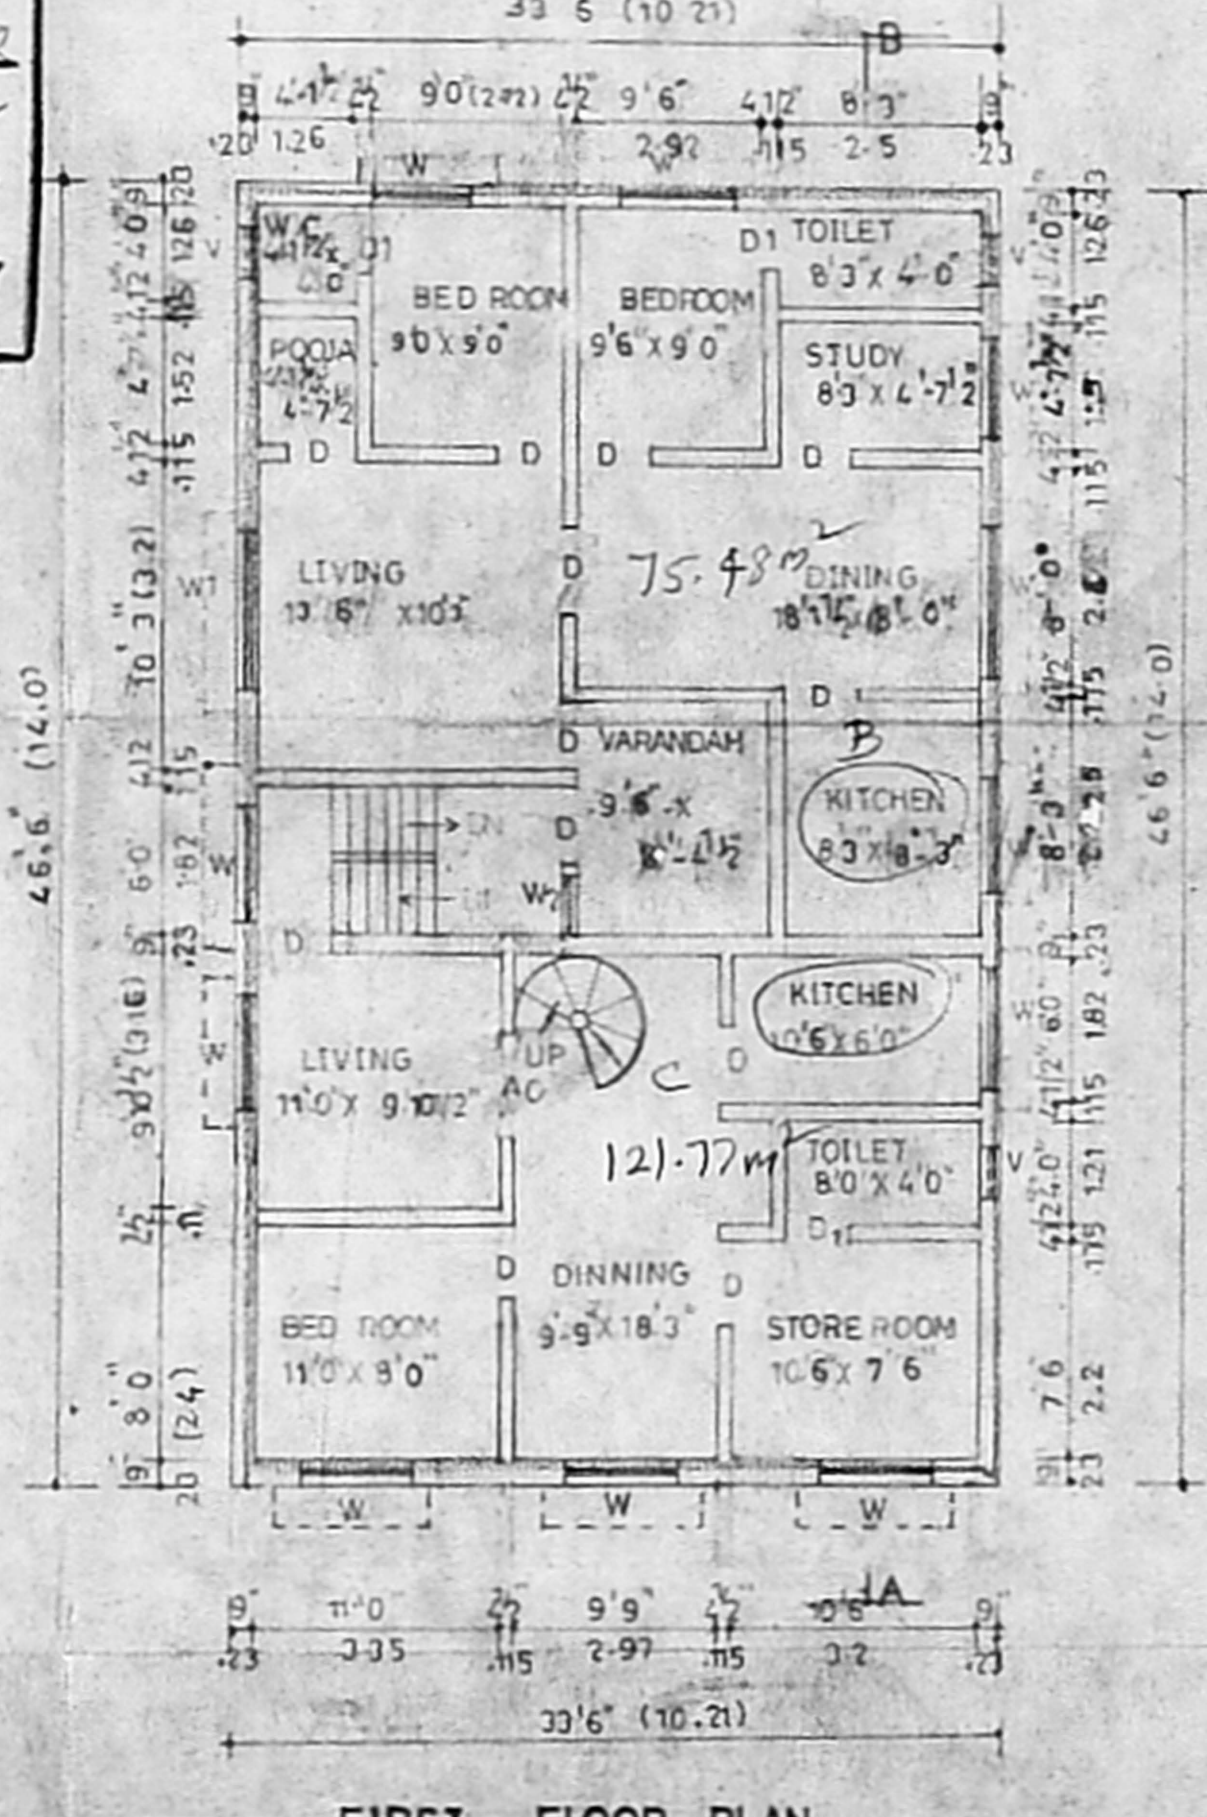

FIRST FLOOR PLAN

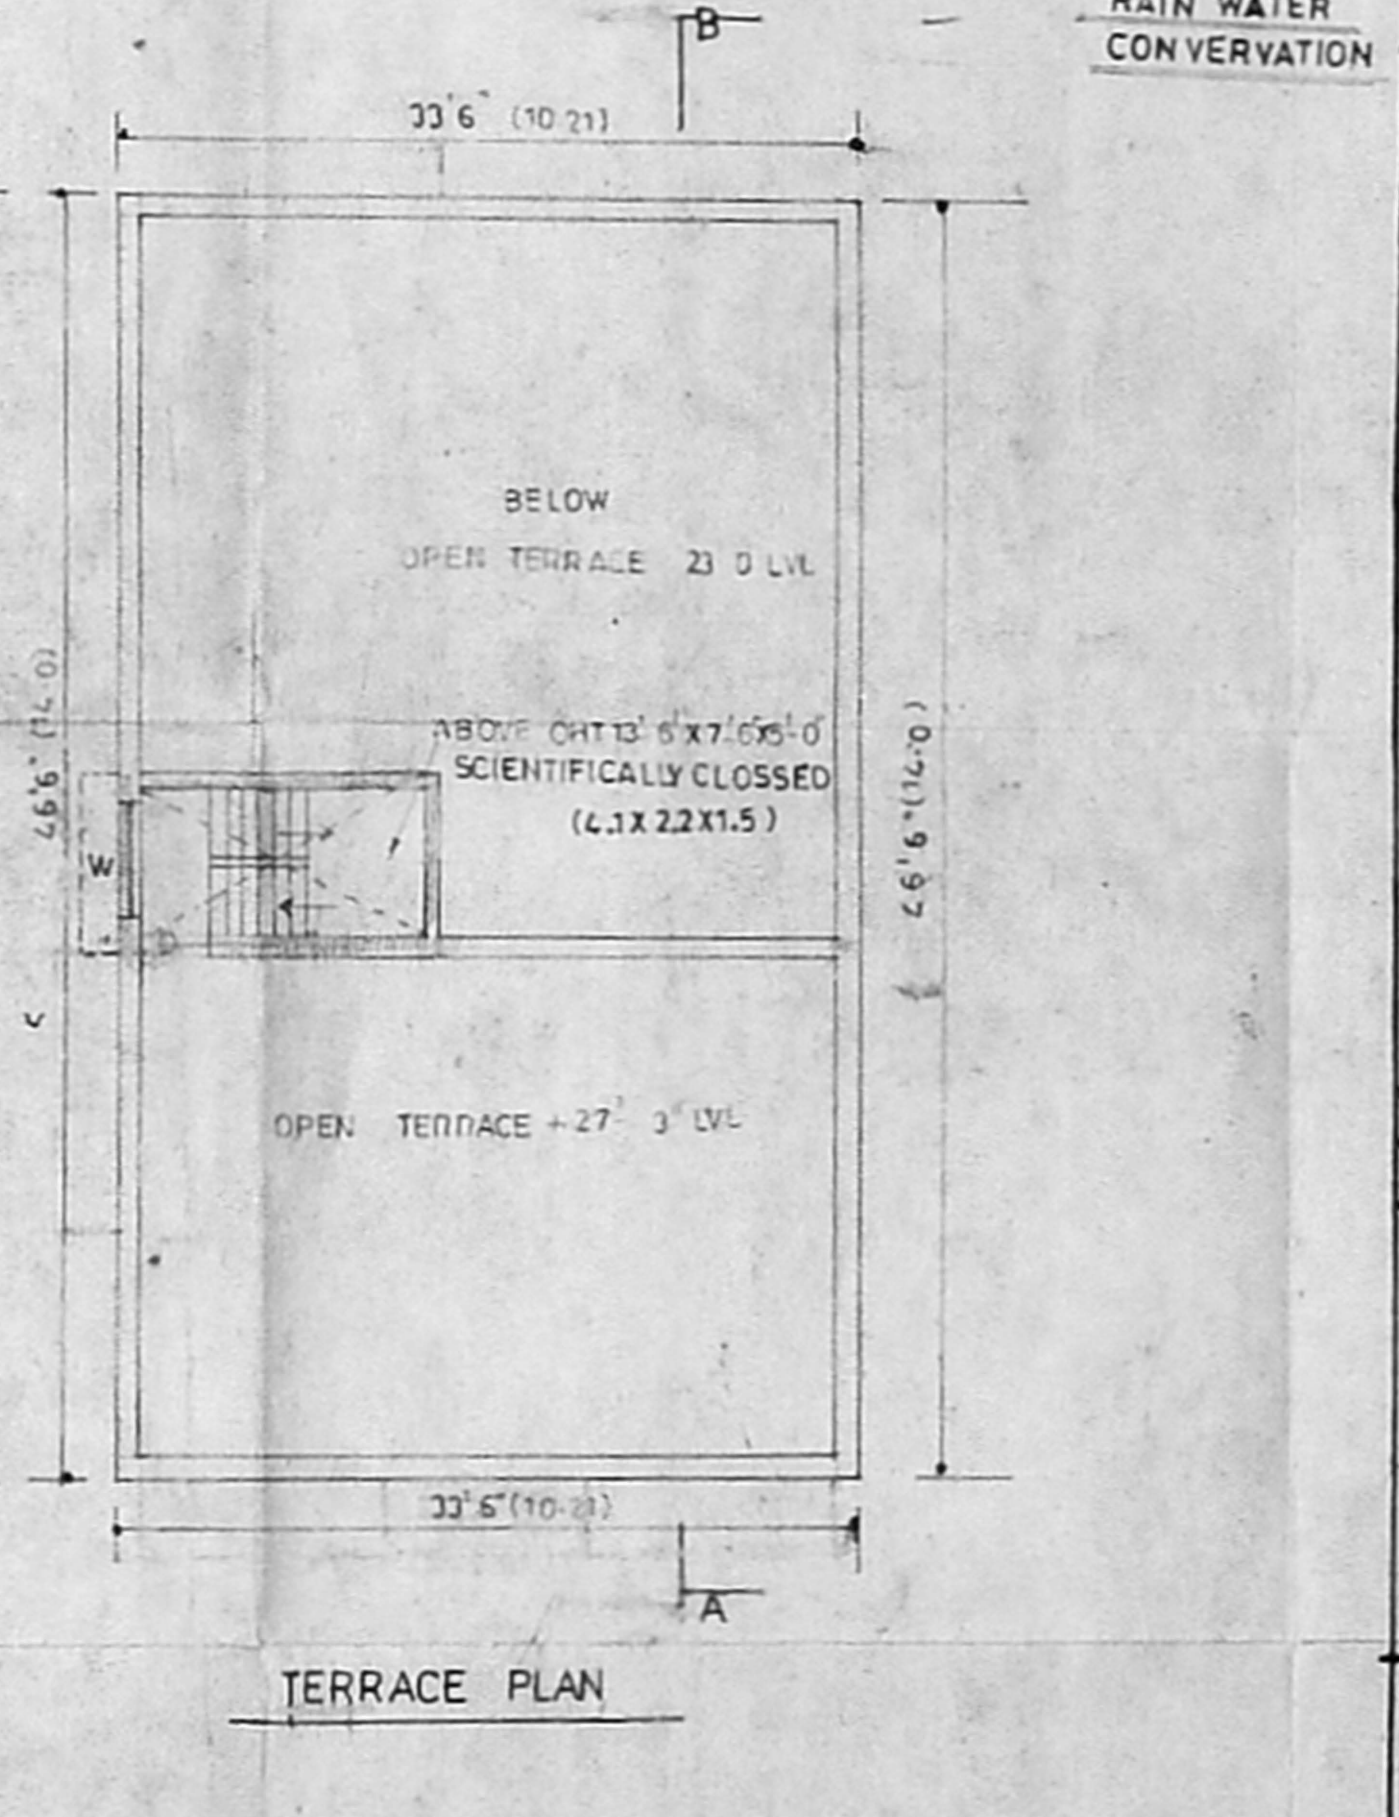

TERRACE PLAN

SPECIFICATION		
NO	ITEMS	DESCRIPTION
1	FOUNDATION	RCC COLUMN WITH CONC FOOTINGS PLINTH BEAM
2	WALLS	BRICK WORK IN CM 15
3	LINTELS ROOF AND SUNSHADE FLOORING	RCC 12.4
4	WEATHERING COURSE JOINERY	PCC 14.8 FINISHED WITH MOSAIC LIME BRICK JELLY CONCRETE FINISHED WITH PRESSED DOORIS AND WINDOWS IN COUNTRY WOOD

AREA STATEMENT - SQ. FT. SQ. M		
1	PLOT AREA	2400.00 223.0
2	GROUND FLOOR	921.25 85.6
3	GROUND FLOOR OVER STILT	636.5 59.1
4	FIRST FLOOR	1567.75 144.77
5	TOTAL AREA	3115.5 289.5
P.S-1 1:28		Plot Coverage 64.4%

SCHEDULE OF JOINERY		
1	D	DOOR 3'0" x 7'0"
2	D1	DOOR 2'6" x 7'0"
3	W	WINDOW 4'6" x 4'6"
4	W1	WINDOW 6'0" x 4'6"
5	W2	WINDOW 2'6" x 4'6"
6	V	VENTILATOR 2'0" x 2'0"

LEGEND	
PROPOSED	
ROAD	
PLOT BOUNDRY	

PLAN SHOWING THE PROPOSED RESIDENCE AT N-NO:17 OLD NO:10 VEDHACHALAM NAGER, 2ND CROSS ST, KODAMBAKKAM, CHENNAI - 24
 T.S.NO : 30/1
 BLOCK NO:10
 KODAMBAKKAM VILLIGE,
 ZONE : VIII
 DIVISION:12

JOB NO: PE	SCALE: 1/8" = 1'-0"
DATE: 9-11-2001	DRN: R.D.LATHA

ST Kamala
 OWNER SIGNATURE

A. Sundar
A. SUNDAR, B.E., M.I.E.,
 LICENSED SURVEYOR,
 Corporation of Chennai, Class-I No:
 No: 25, V.O.C. STREET,
 KODAMBAKKAM, CHENNAI-600 024
 P. & 4339383 (O), 4331291 (R)
 LICENCED SURVEYOR