



OFFICE COPY


APPROVED
 SUBJECT TO THE CONDITIONS IN THIS OFFICE LETTER.
 Planning Permit No. 1/16926/1-10/2004
 No. 1/16926/1-10/2004
 FOR MEMBER SECRETARY
 CHENNAI METROPOLITAN
 DEVELOPMENT AUTHORITY
 CHENNAI - 600 008.

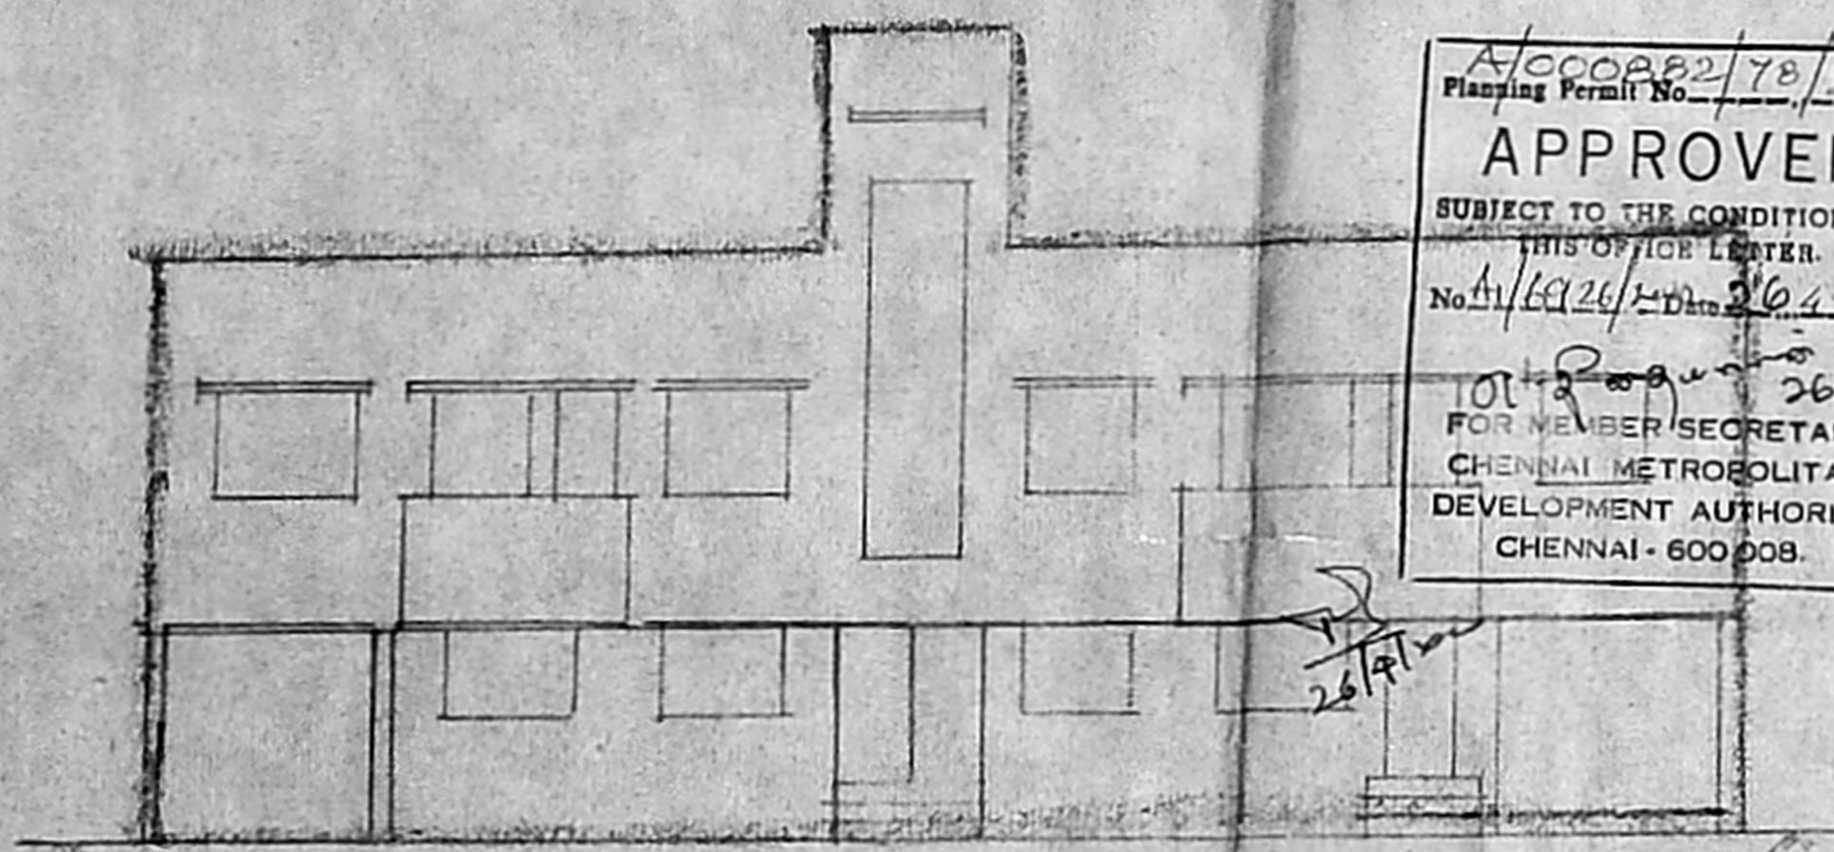


ELEVATION

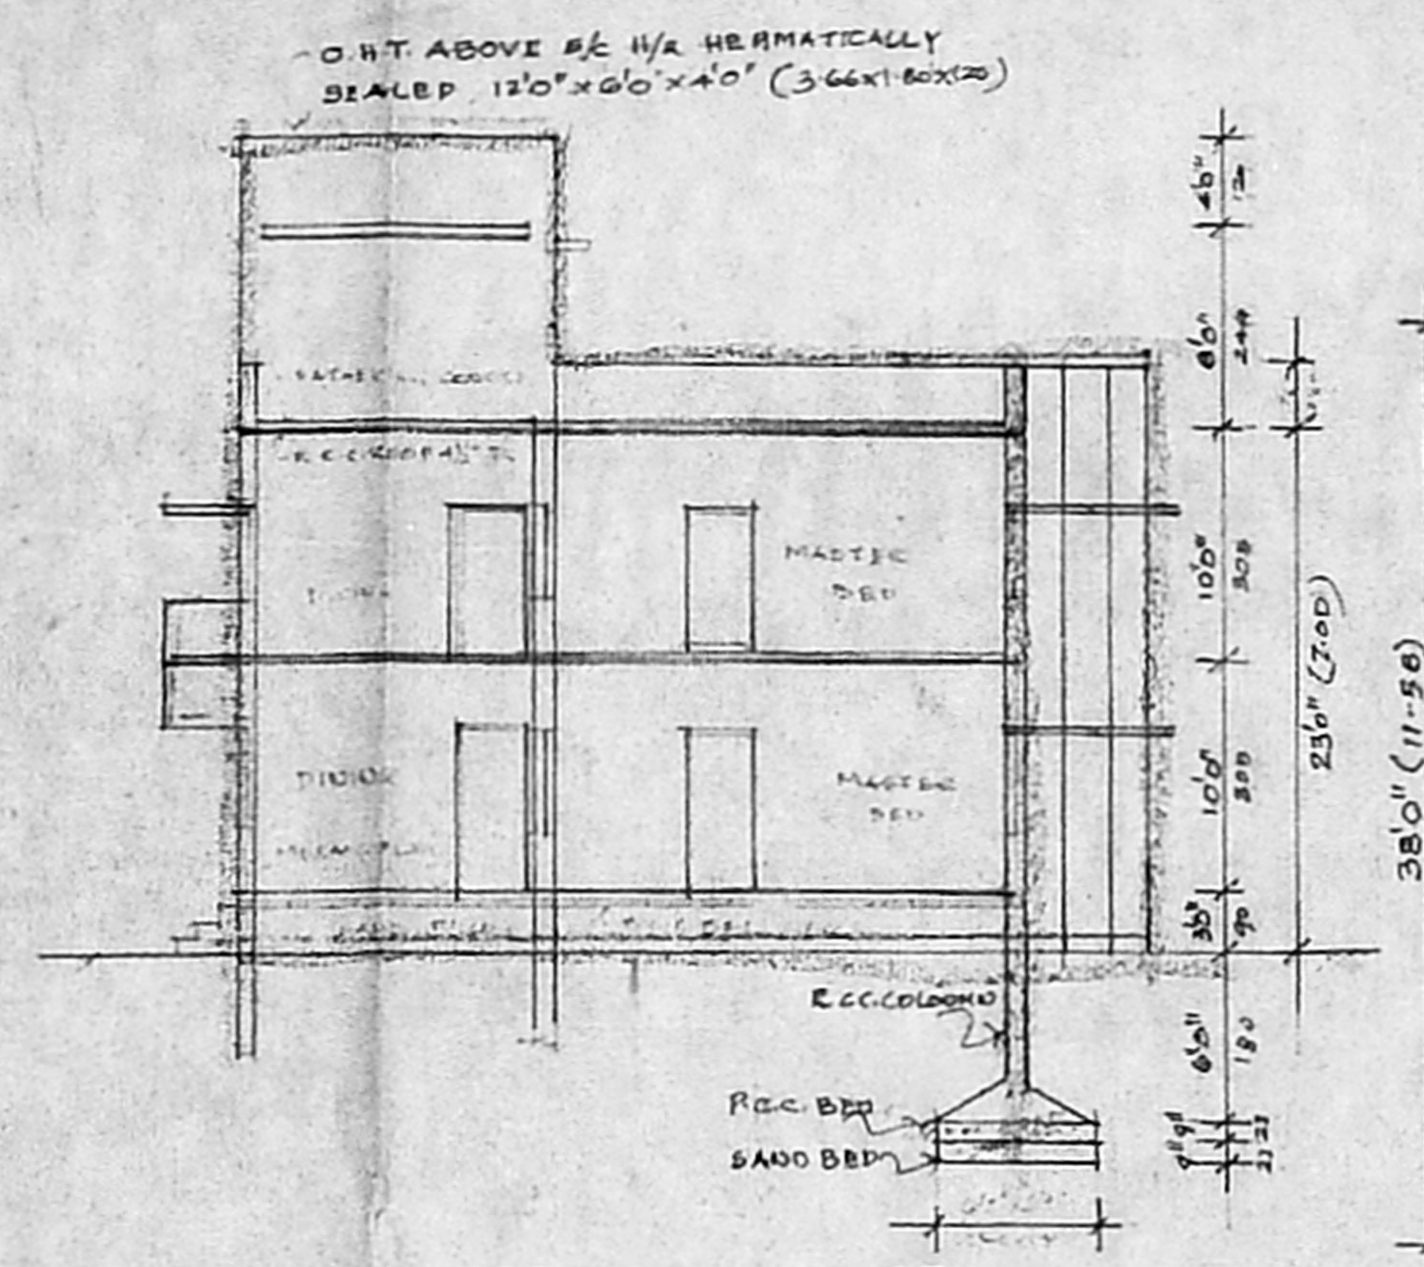


SECTION ONAB

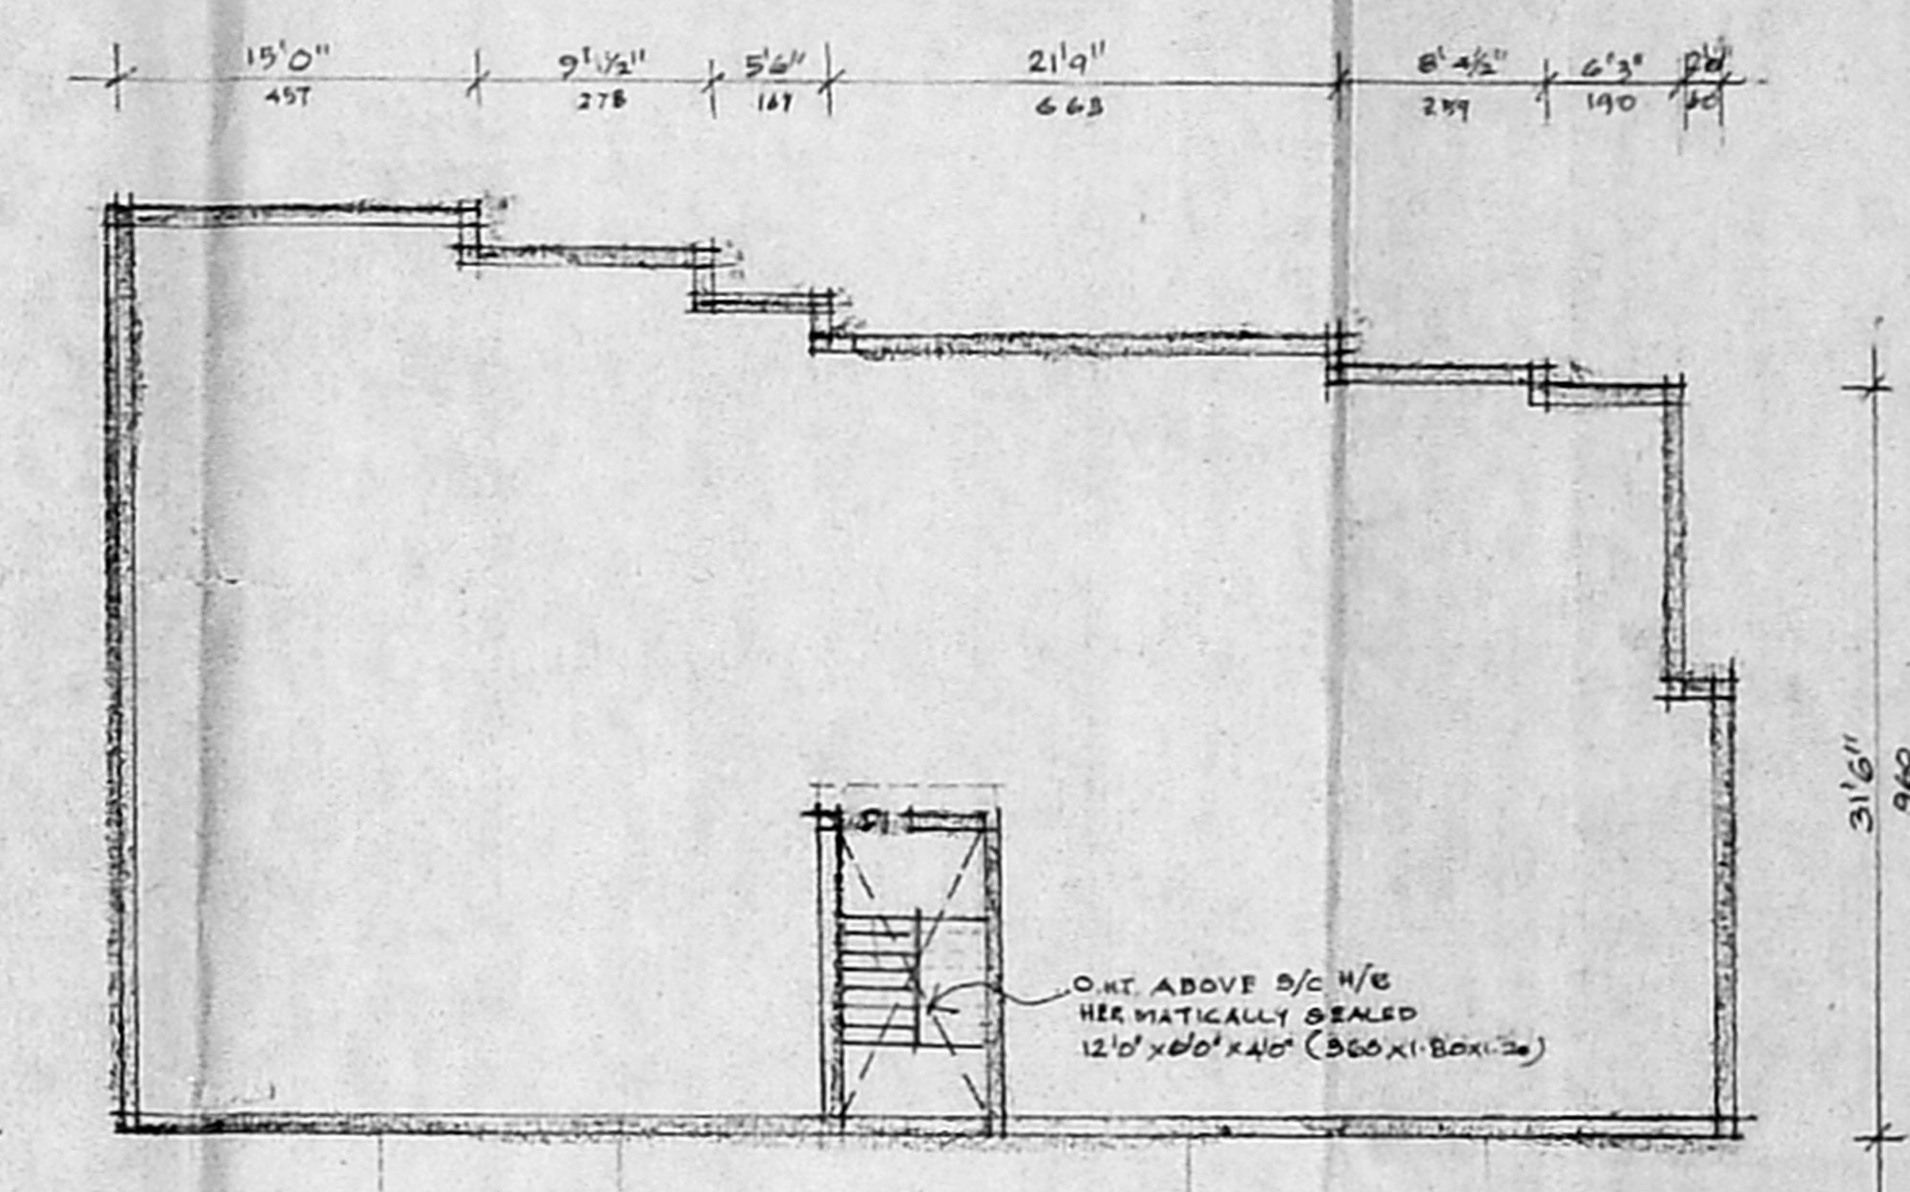


OPEN TERRACE PLAN

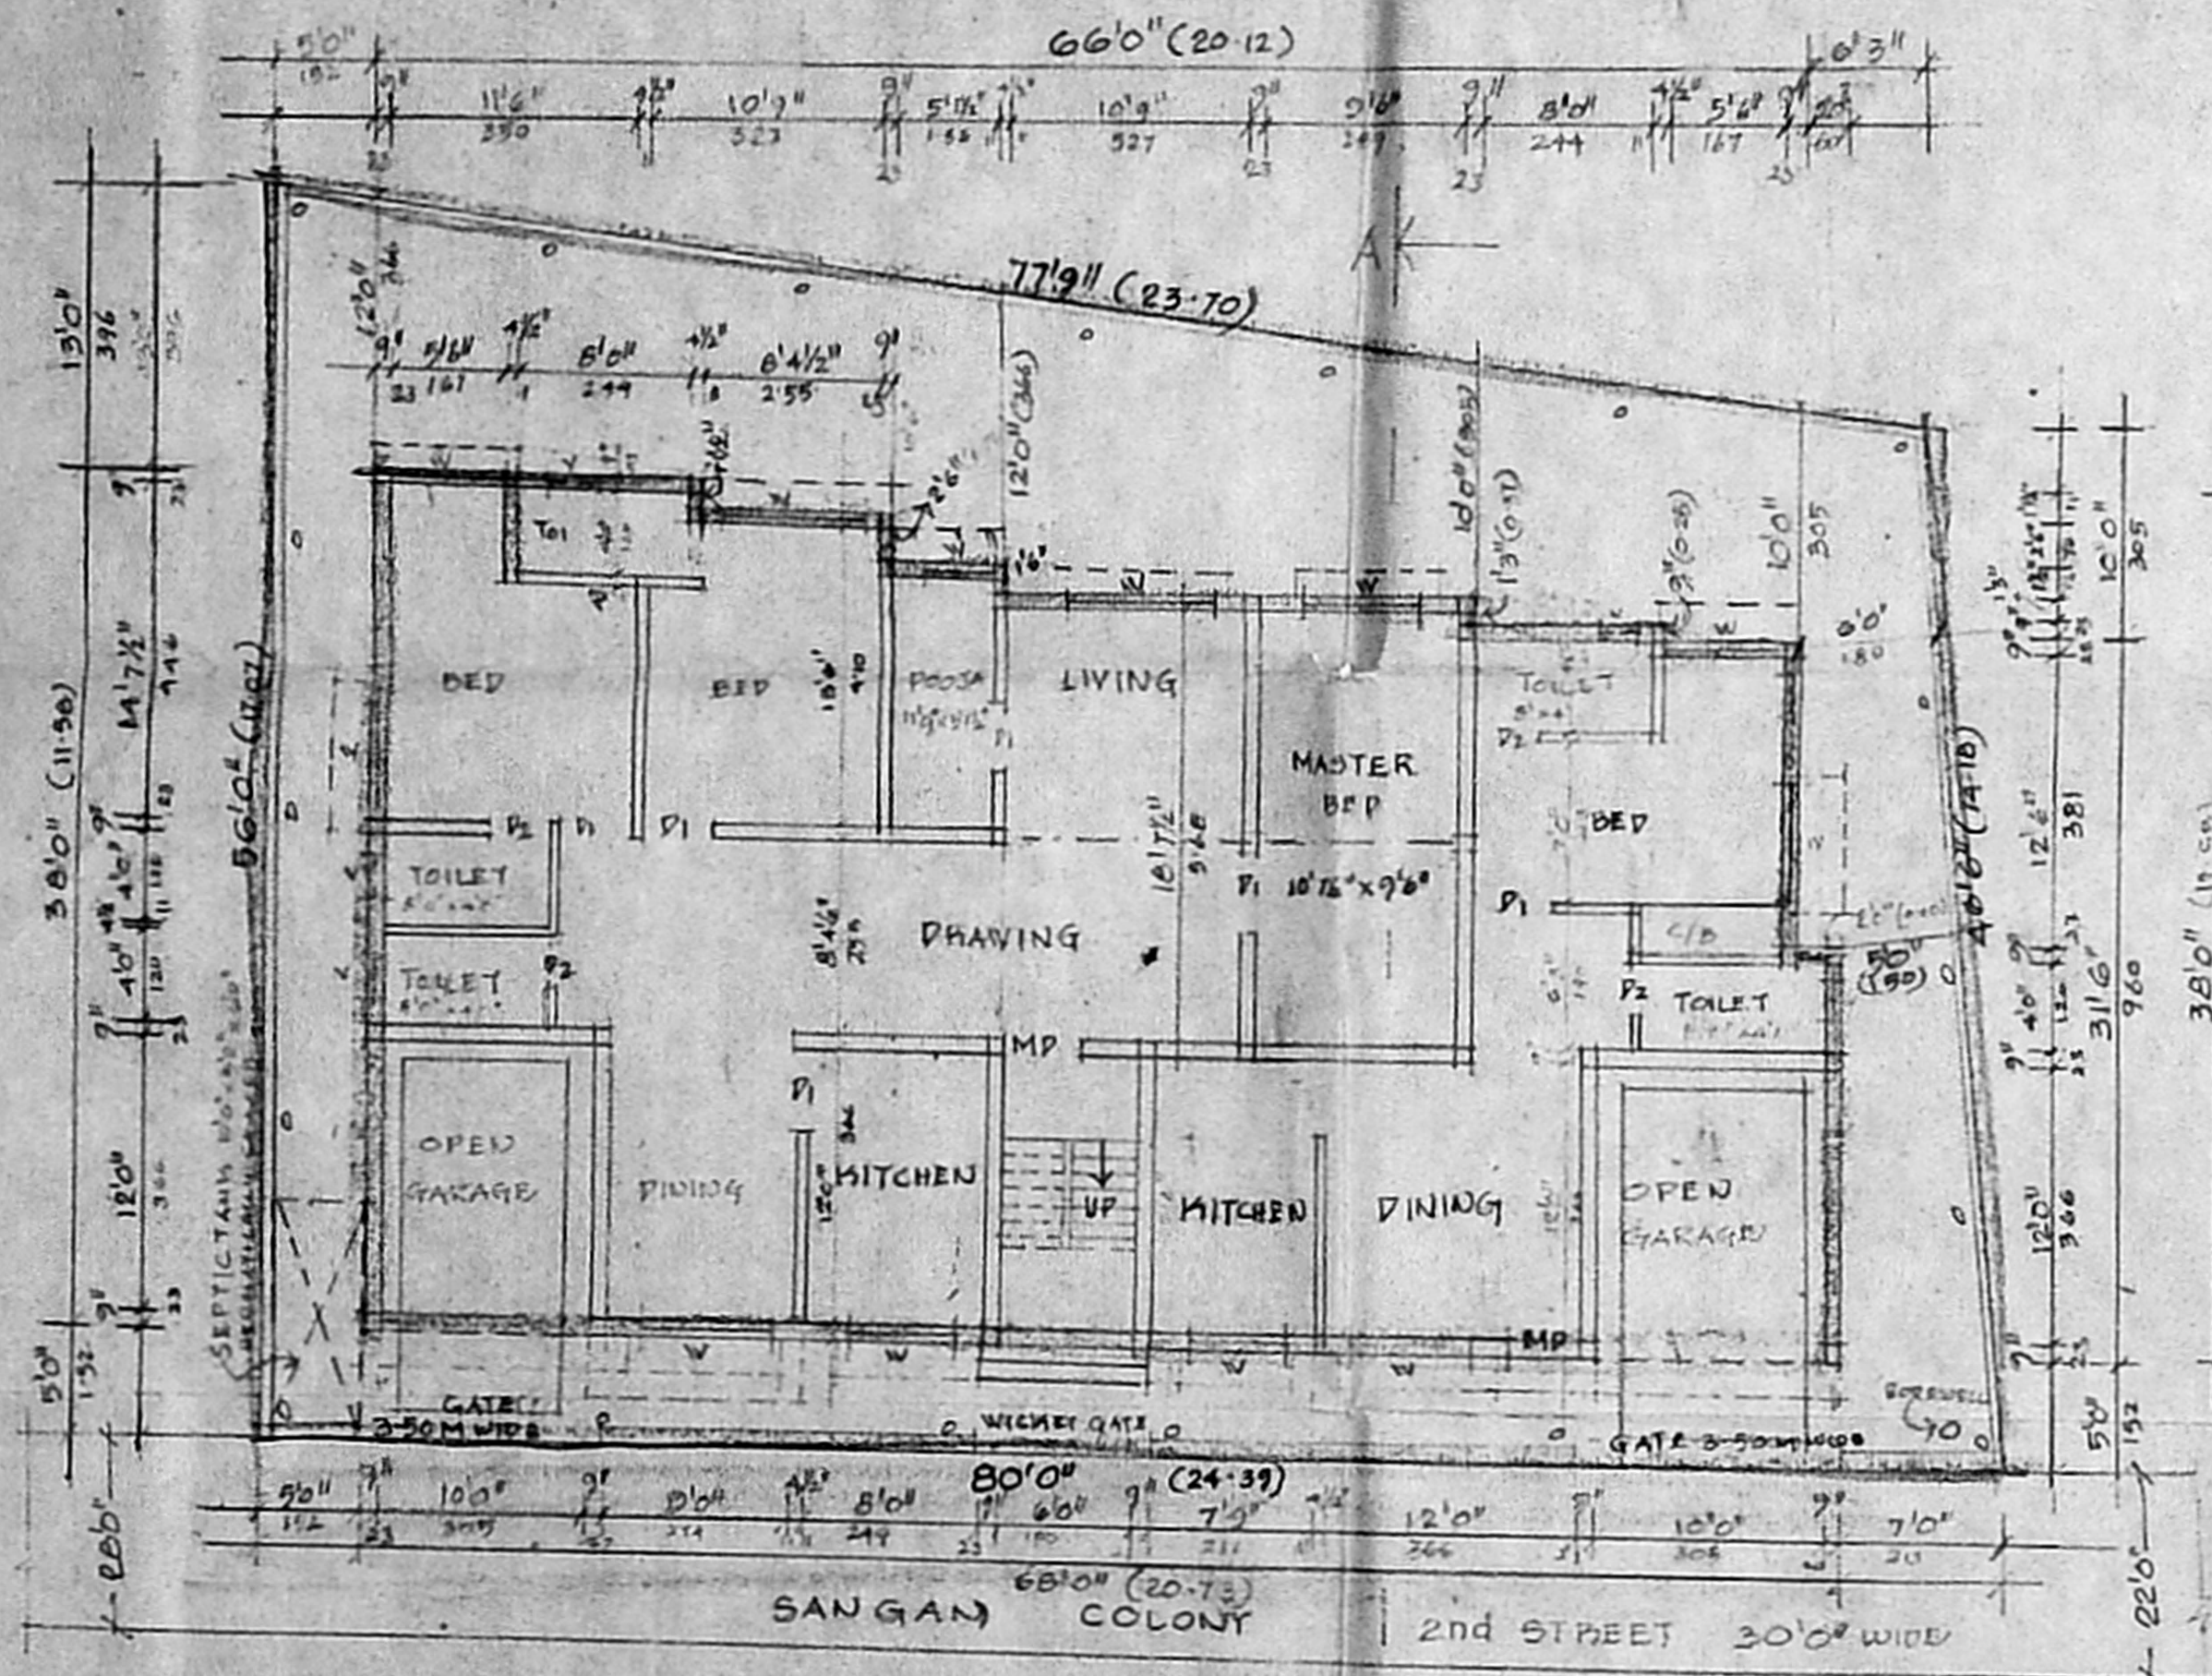

SITE CUM GROUND FLOOR PLAN
 SCALE : 1:100 (FEET TO AN INCH)

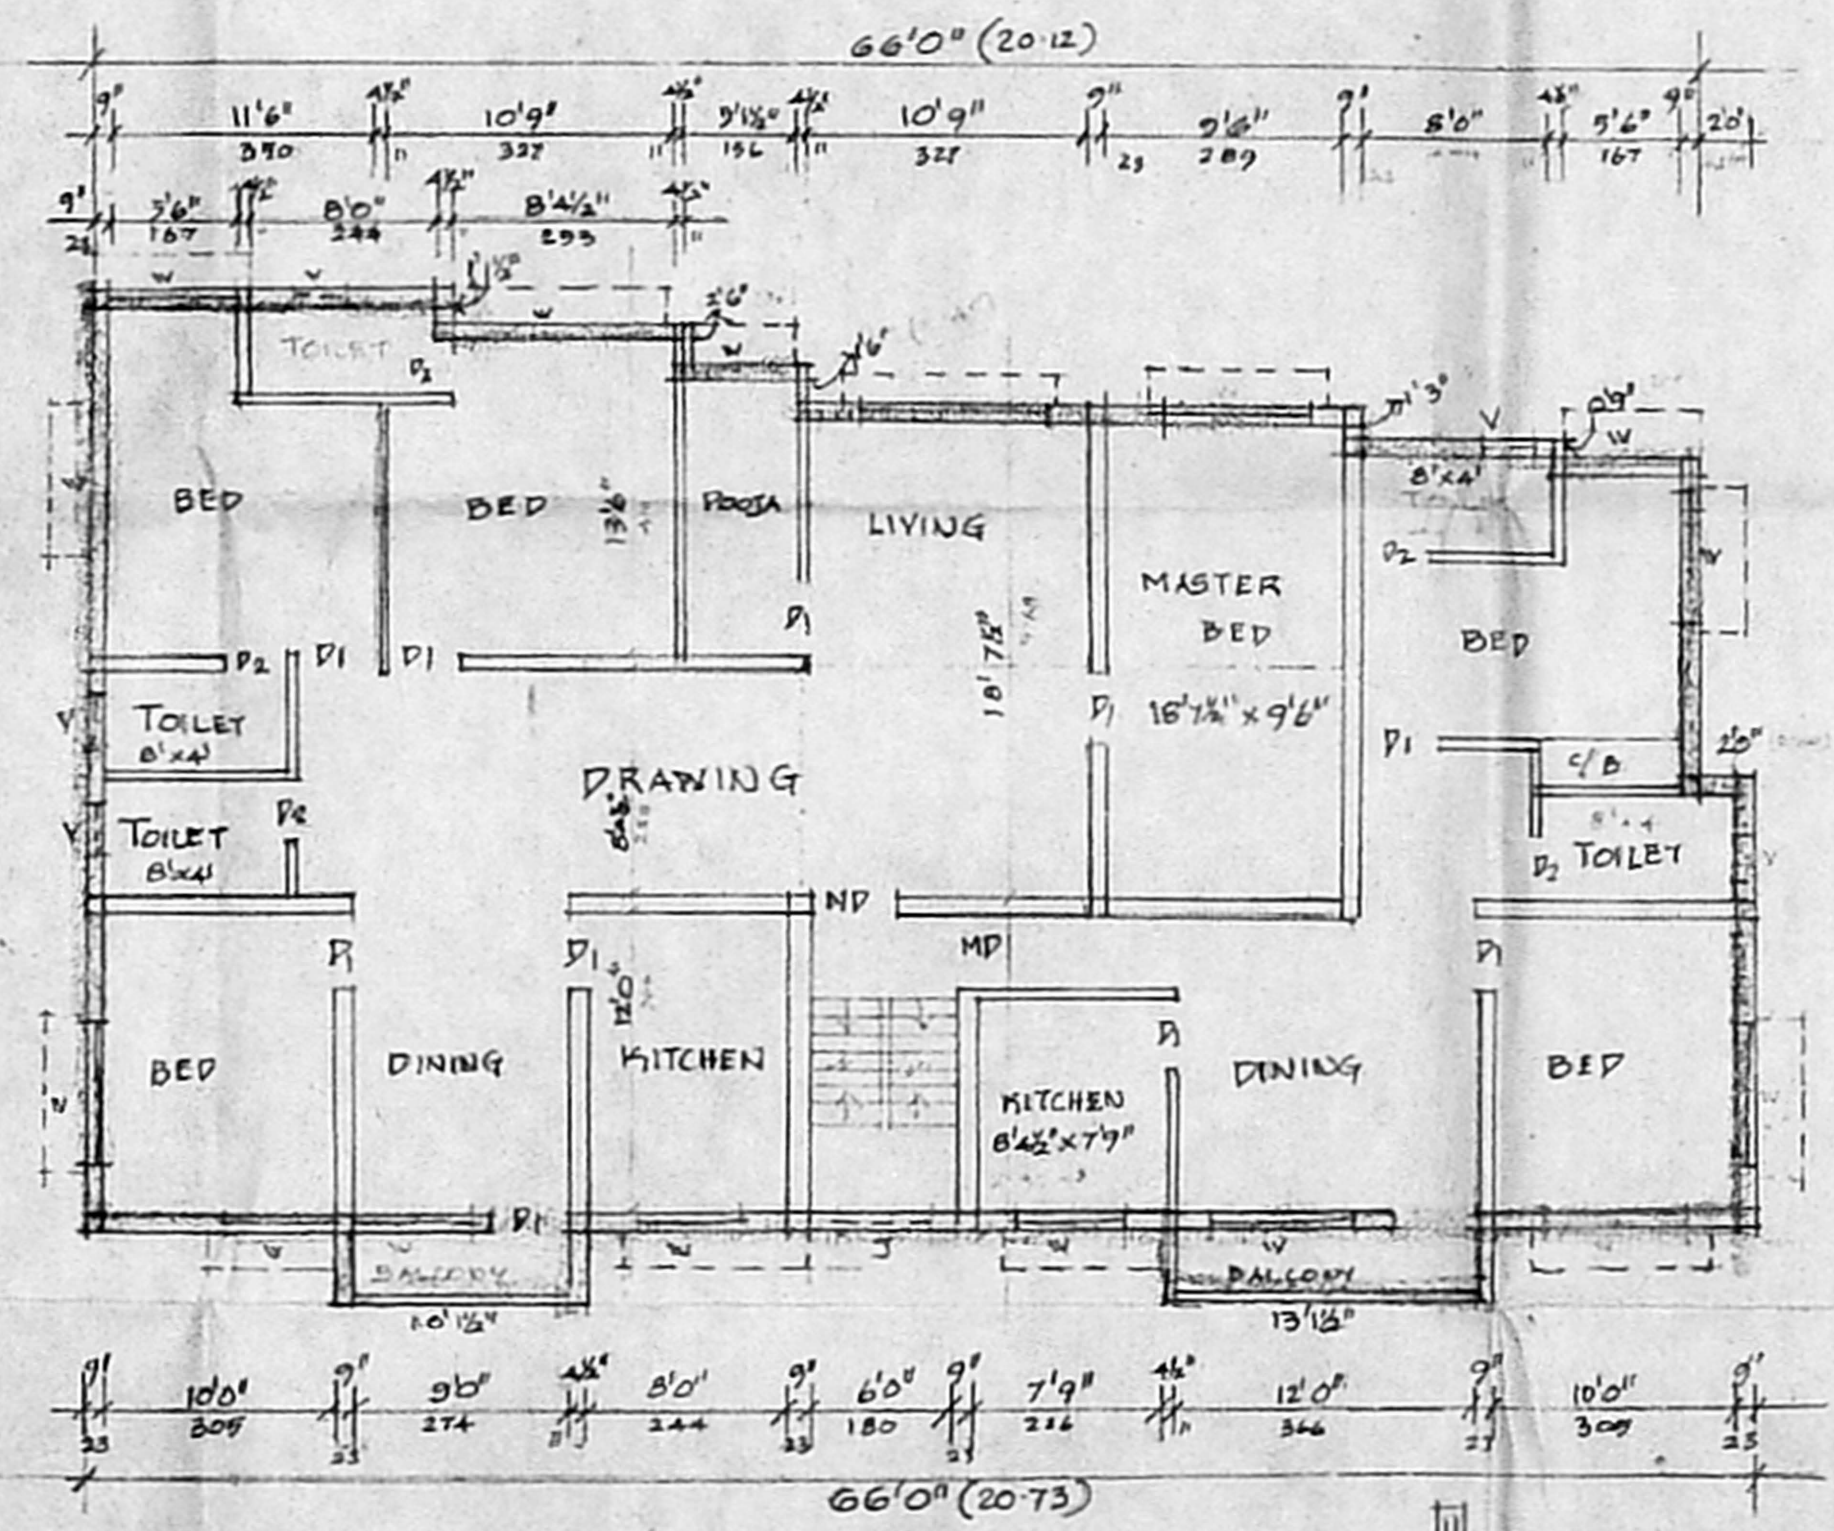


FIRST FLOOR PLAN

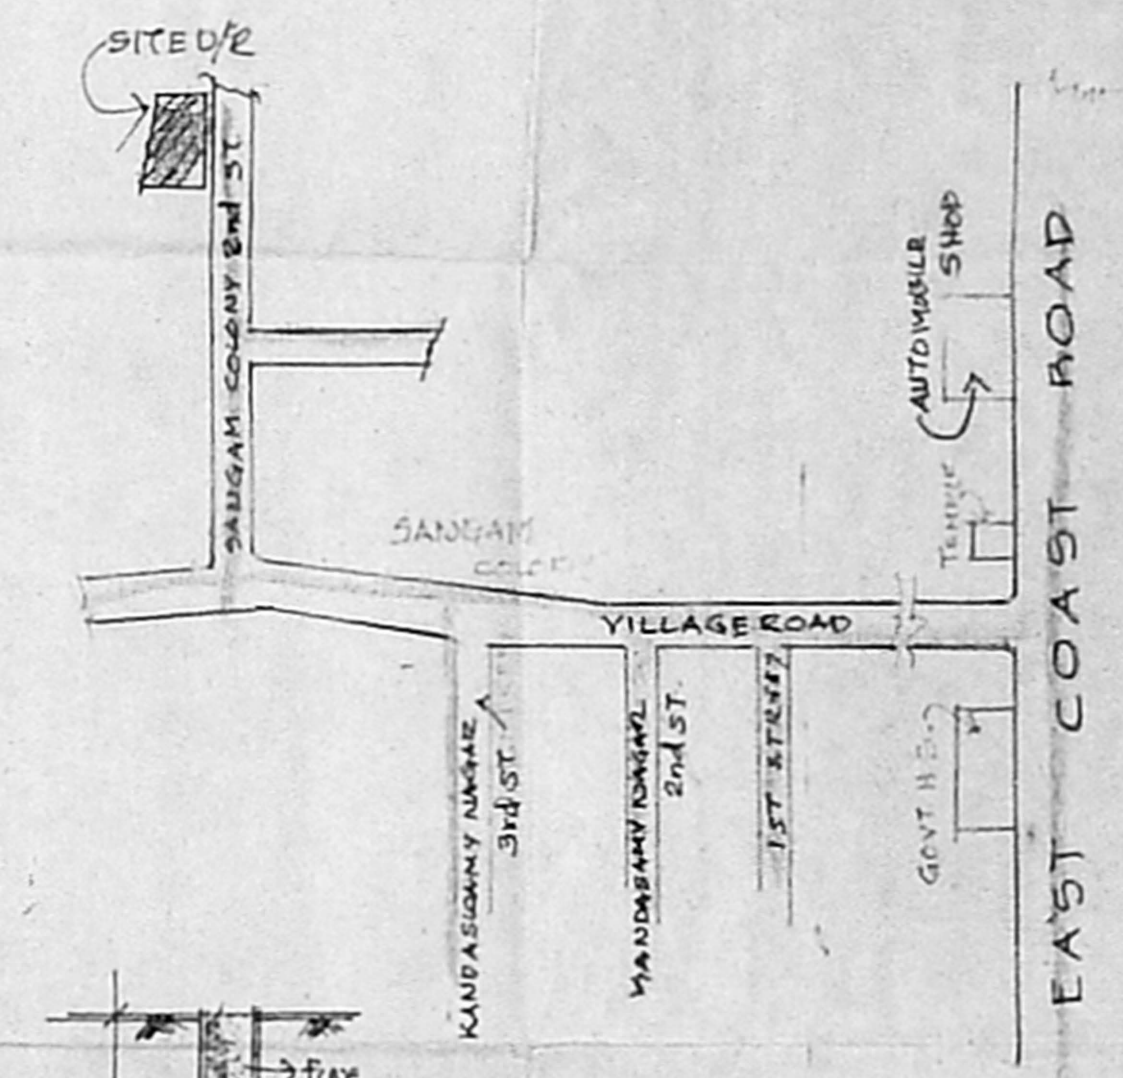

KEY PLAN
 NOT TO SCALE



DETAILS OF SEPTIC TANK

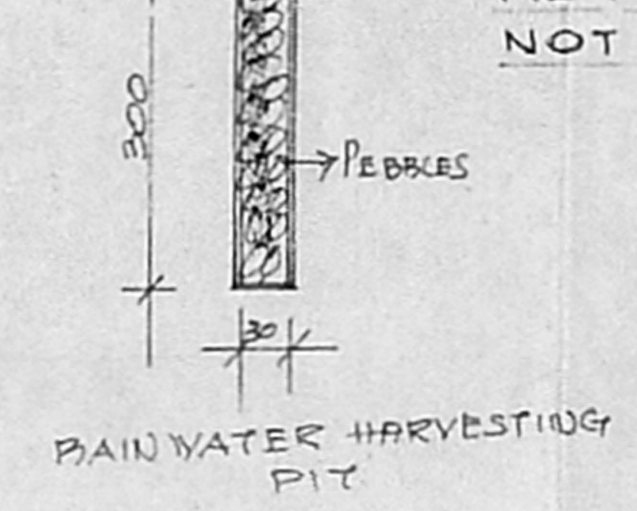

RAIN WATER HARVESTING PIT

PLAN SHOWING THE PROPOSED RESIDENTIAL DWELLING UNITS AT PLOT NO: 4, SANGAM COLONY 2nd STREET IN S.NO: 270/4A2 & 5A1B OF KOTTIVAKKAM VILLAGE, TAMBARAM TALUK, MANCHALUR - EEPURAM DISTRICT, ST. THOMAS MALAI P.U. APPD. L/O: LPDM/DDTCP: NO: 15/13 SCALE: 1:100 (FEET TO AN INCH)

SCHEDULE OF JOINERY


MD - MAIN DOOR	36" x 70" - 105 x 213
D1 - DOOR	33" x 70" - 100 x 213
D2 - DOOR	26" x 66" - 076 x 200
W WINDOW	60" x 46" - 180 x 137
W1 WINDOW	46" x 46" - 137 x 137
W2 WINDOW	30" x 46" - 090 x 137
V VENTILATOR	20" x 16" - 060 x 045
J R.C. JOLLY	TO SIZE

AREA STATEMENT

PLOT EXTENT : 4202 SQFT (As per doc) / 390.37 m²
 4050 SQFT (As on site) / 376.25 m²

GROUND FLOOR AREA : 2486 SQFT / 231 m²
 FIRST FLOOR AREA : 2562 SQFT / 238 m²
 TOTAL FLOOR AREA : 5048 SQFT / 469 m²
 F.S.I : 1.24 COVERAGE : 63.26%

REFERENCE

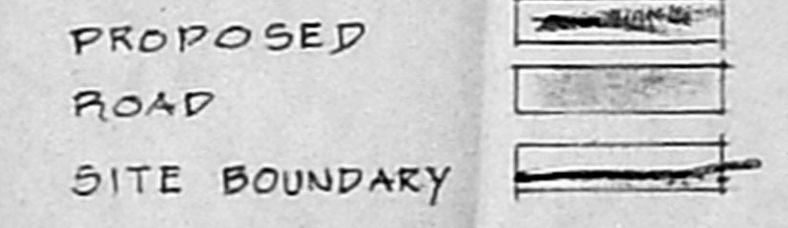

OWNER / POWER OF ATTORNEY

S. ATHIYAN I. BE.
 Licensed Engineer
 Class - Licensed Surveyor No-191
 C. ATHIYAN I. BE.
 Licensed Engineer
 Class - Licensed Surveyor No-191
 C. ATHIYAN I. BE.
 Licensed Engineer
 Class - Licensed Surveyor No-191
 LICENSED SURVEYOR.