




FRONT ELEVATION

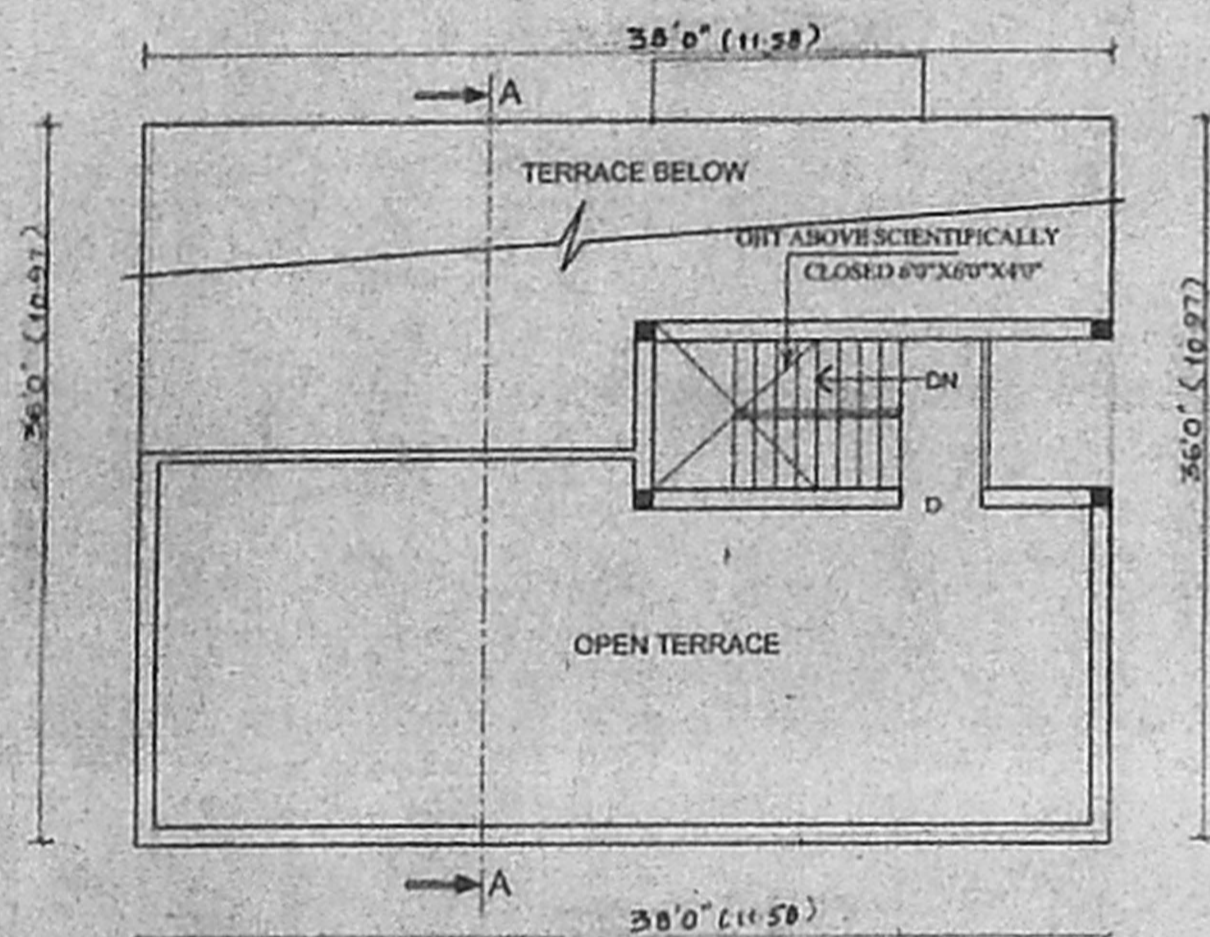


TERRACE FLOOR PLAN

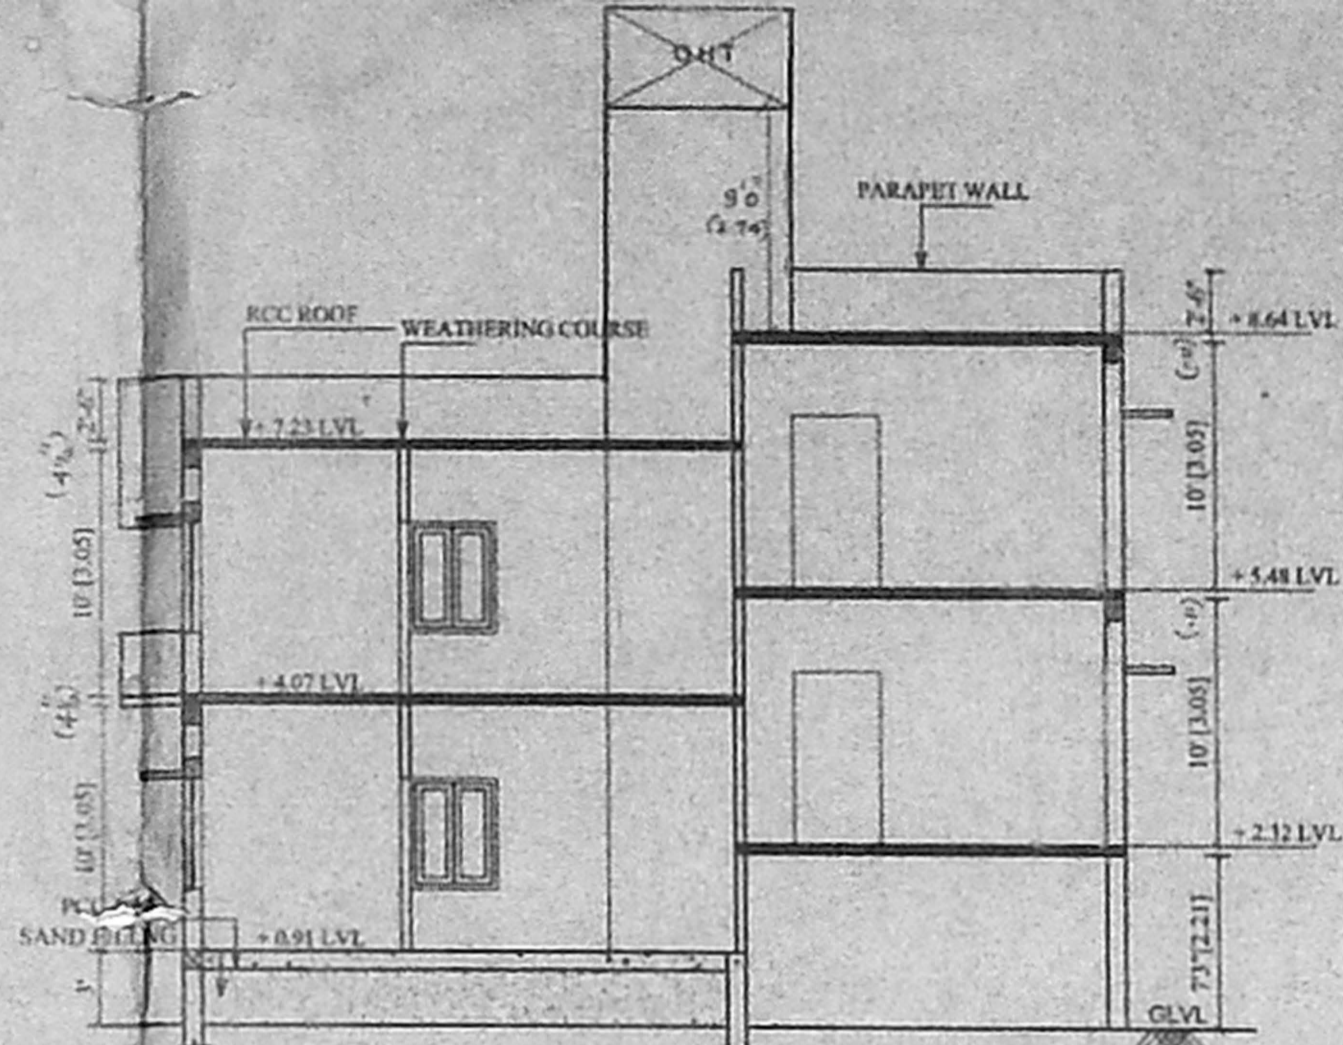

SECTION AA

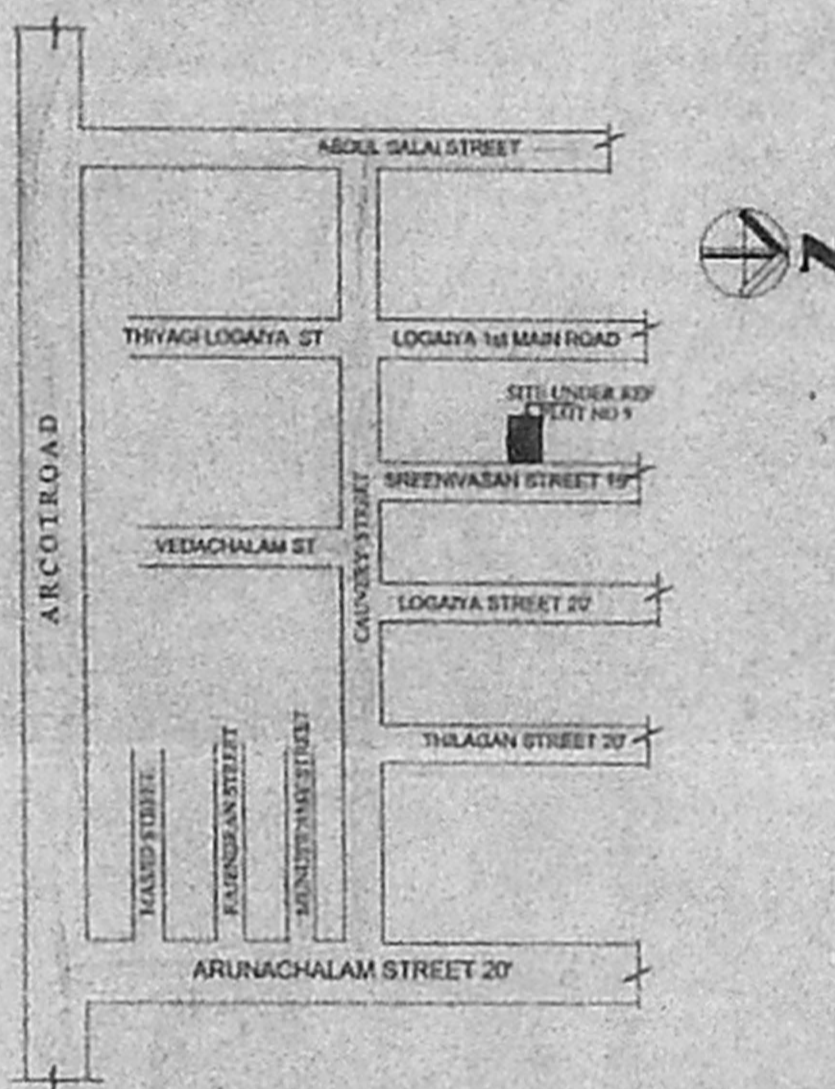


KEY PLAN [not to scale]

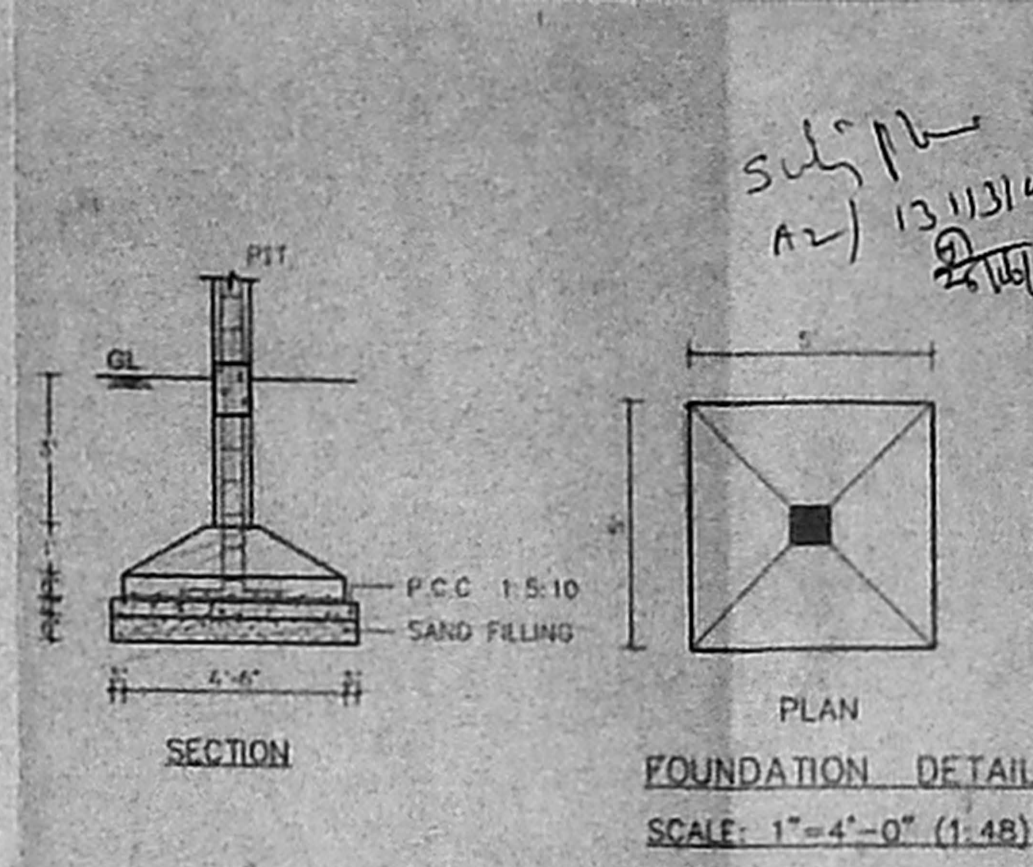


FOUNDATION DETAIL  
SCALE: 1"=4'-0" (1:48)


OFFICE COPY

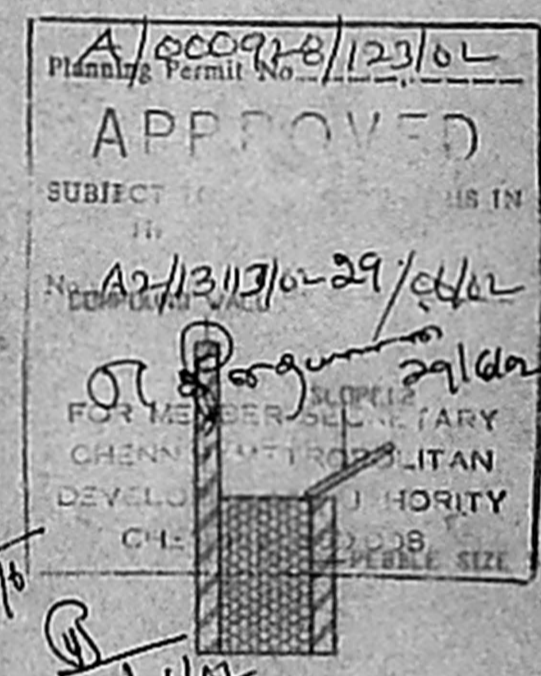

SECTION FOR PERCOLATION PIT

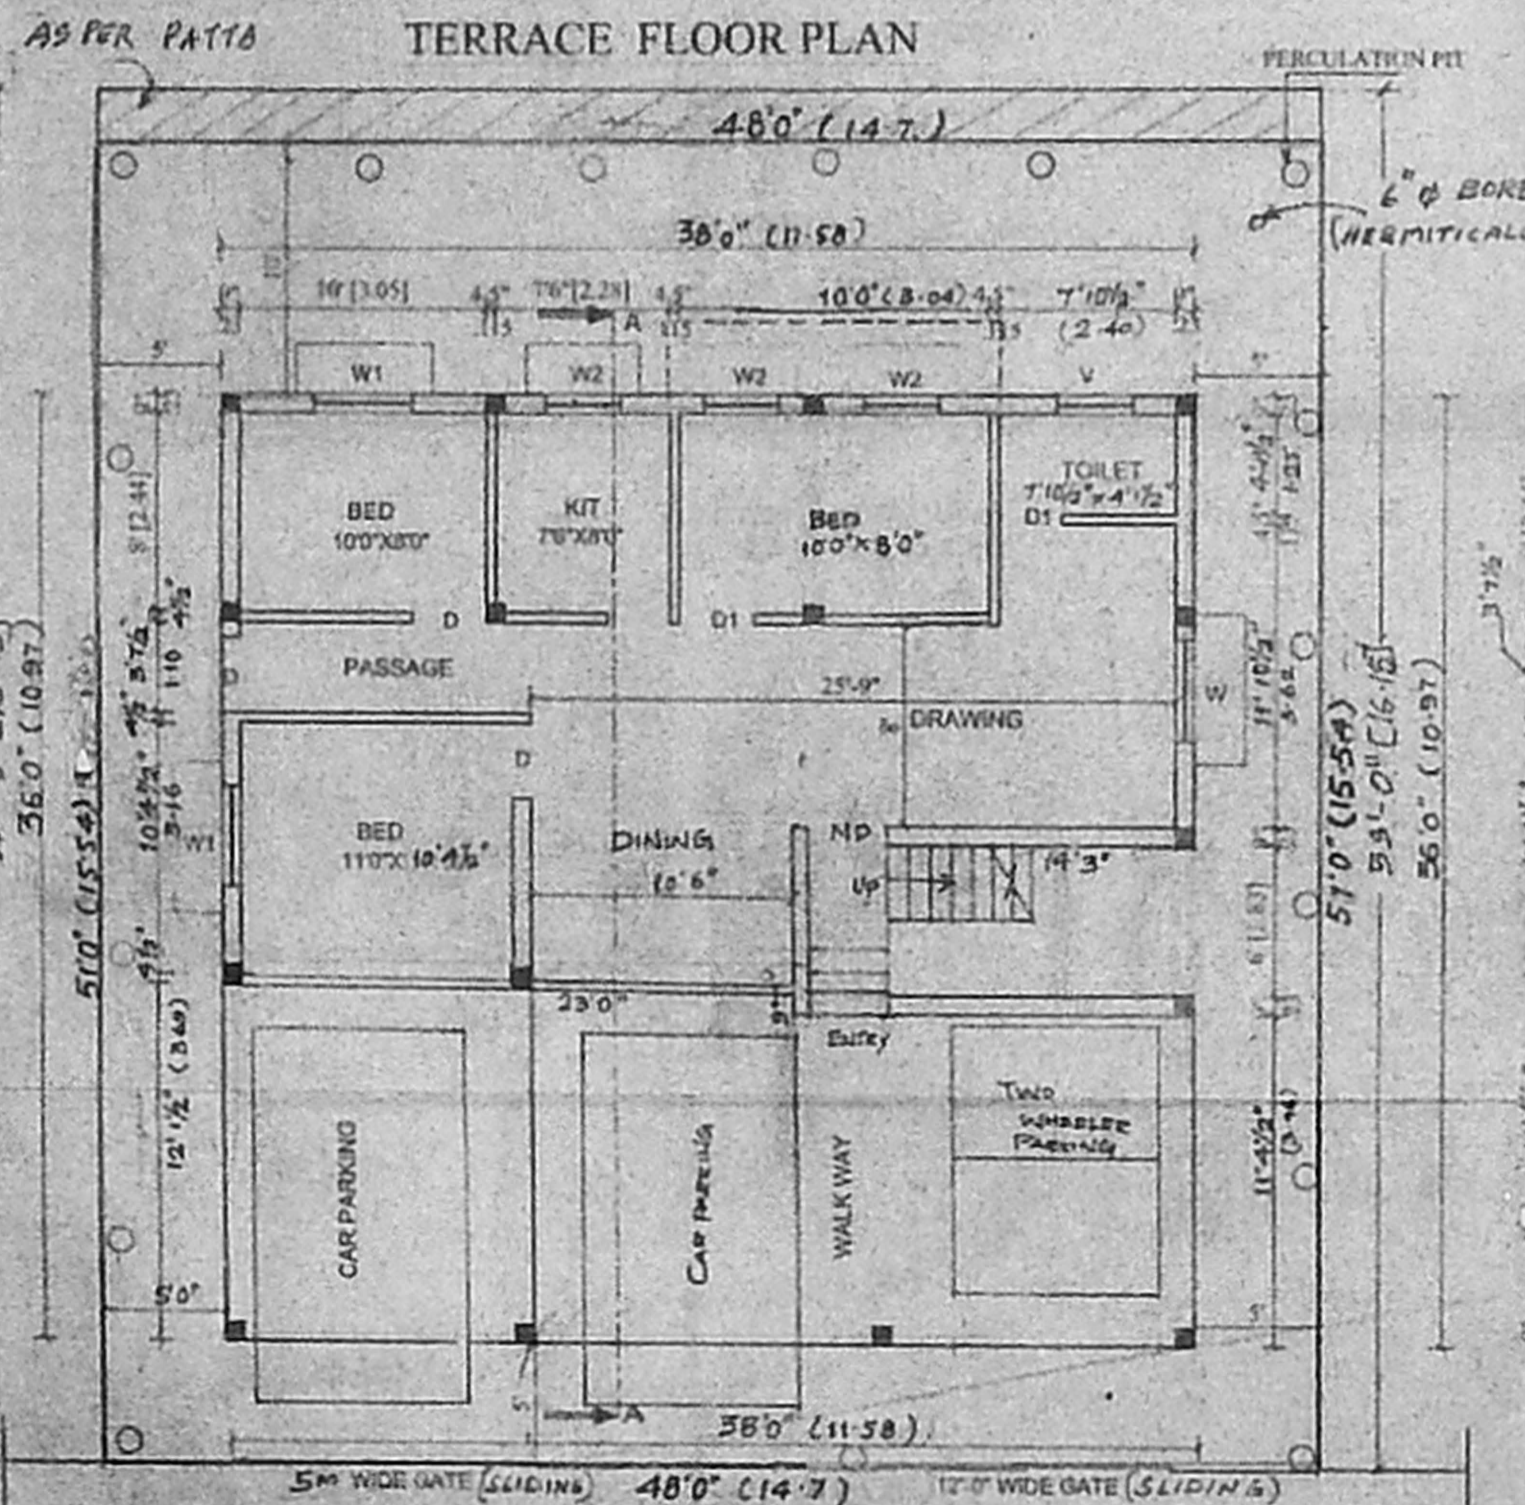

FIRST FLOOR PLAN

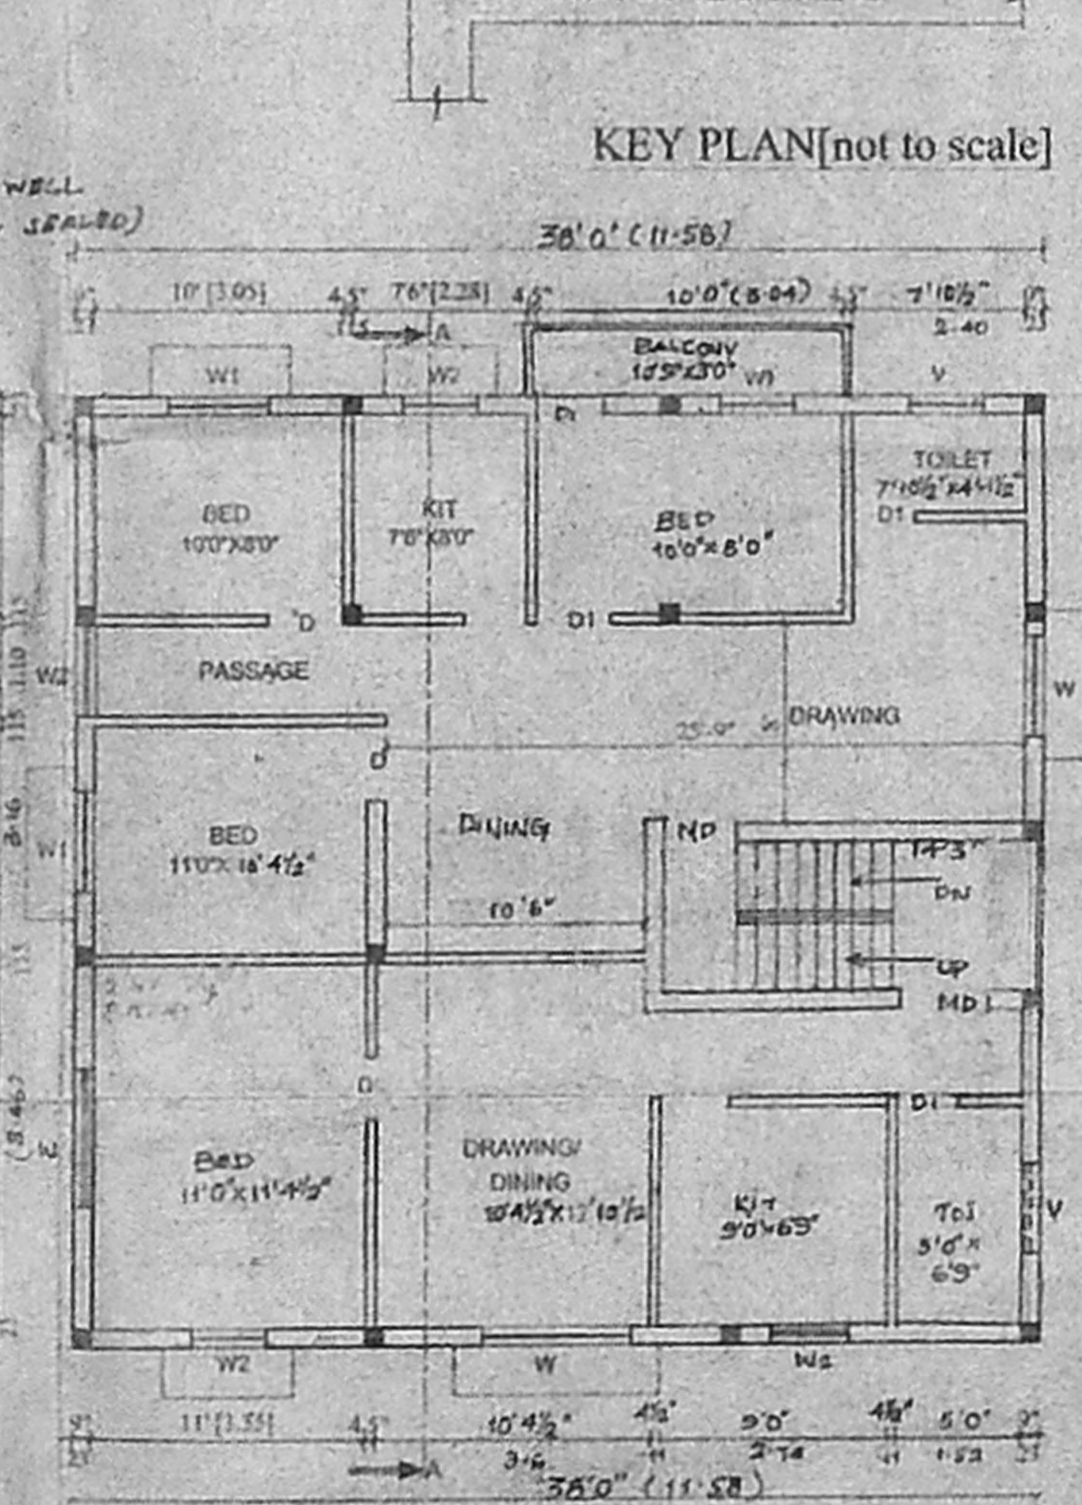

SECOND FLOOR PLAN ABOVE STILT

SCHEDULE OF JOINERY:

TYPE	DETAIL	WIDTH	HEIGHT
MD	C.W.PANELLED DOOR	1000	2135
D	DO	915	2135
D1	DO	785	2135
W	C.W.GLAZED WINDOW	1830	1370
W1	C.W.GLAZED WINDOW	1230	1370
W2	DO	915	1370
V	C.W.GLAZED VENTILATOR	610	915

SPECIFICATION:

- FOUNDATION - REC COLUMN FOOTINGS
- BRICK WORK - C.M 1:3 FOR SUPER STRUCTURE
- PLASTERING - C.M 1:5 FOR WALLS & 1:3 FOR CEILING
- FLOORING - MOSAIC FLOORING
- CEMENT PAINT - TWO COATS FOR WALLS & ONE EXTRA COAT FOR CEILING
- R.C.C - 1:2:4 FOR SLABS & LINTELS
- WOOD WORK - ALL WOOD WORKS IN BEST QUALITY TIMBER
- WEATHERING - 8:JELLY LIME MORTAR OVER ROOF COURSE
- COURSE - SLAB ONE LAYER OF COUNTRY TILES

COLOUR INDEX:

PROPOSED	[Color Box]
ROAD	[Color Box]
BOUNDARY	[Color Box]

AREA STATEMENT

	IN SFT	IN SQM
TOTAL SITE EXTENT	2448.00	227.50
GROUND FLOOR	918.50	85.36
FIRST FLOOR	1400.25	130.15
SECOND FLOOR ABOVE STILT	585.12	54.29
TOTAL BUILD UP AREA	2904.00	269.80
PLOT COVERAGE	57.19%	
F.S.I	1.18	

PLAN SHOWING THE PROPOSED RESIDENTIAL BUILDING AT DOOR NO 9, NEW NO 15, SRINIVASAN STREET, SALIGRAMAM CH-93

TS NO 137, BK NO 36, SALIGRAMAM VILLAGE, (OLD S. NO. 155/19) DIVISION NO. 128, ZONE VIII

DEMOLITION SANGTD. NO. DB/717/01

SIGNATURE OF OWNER

*[Signature]*

LICENSED SURVEYOR

*[Signature]*

Phone: 481351  
**N. GOPINATHAN**  
 Consulting Civil Engineer  
 Licensed Surveyor  
 CLASS-II, L.S. No. 115/01-01  
 Corporation of Chennai  
 9, R. R. Puram 1st St  
 Kodambakkam, Chennai - 600 041