




FRONT ELEVATION

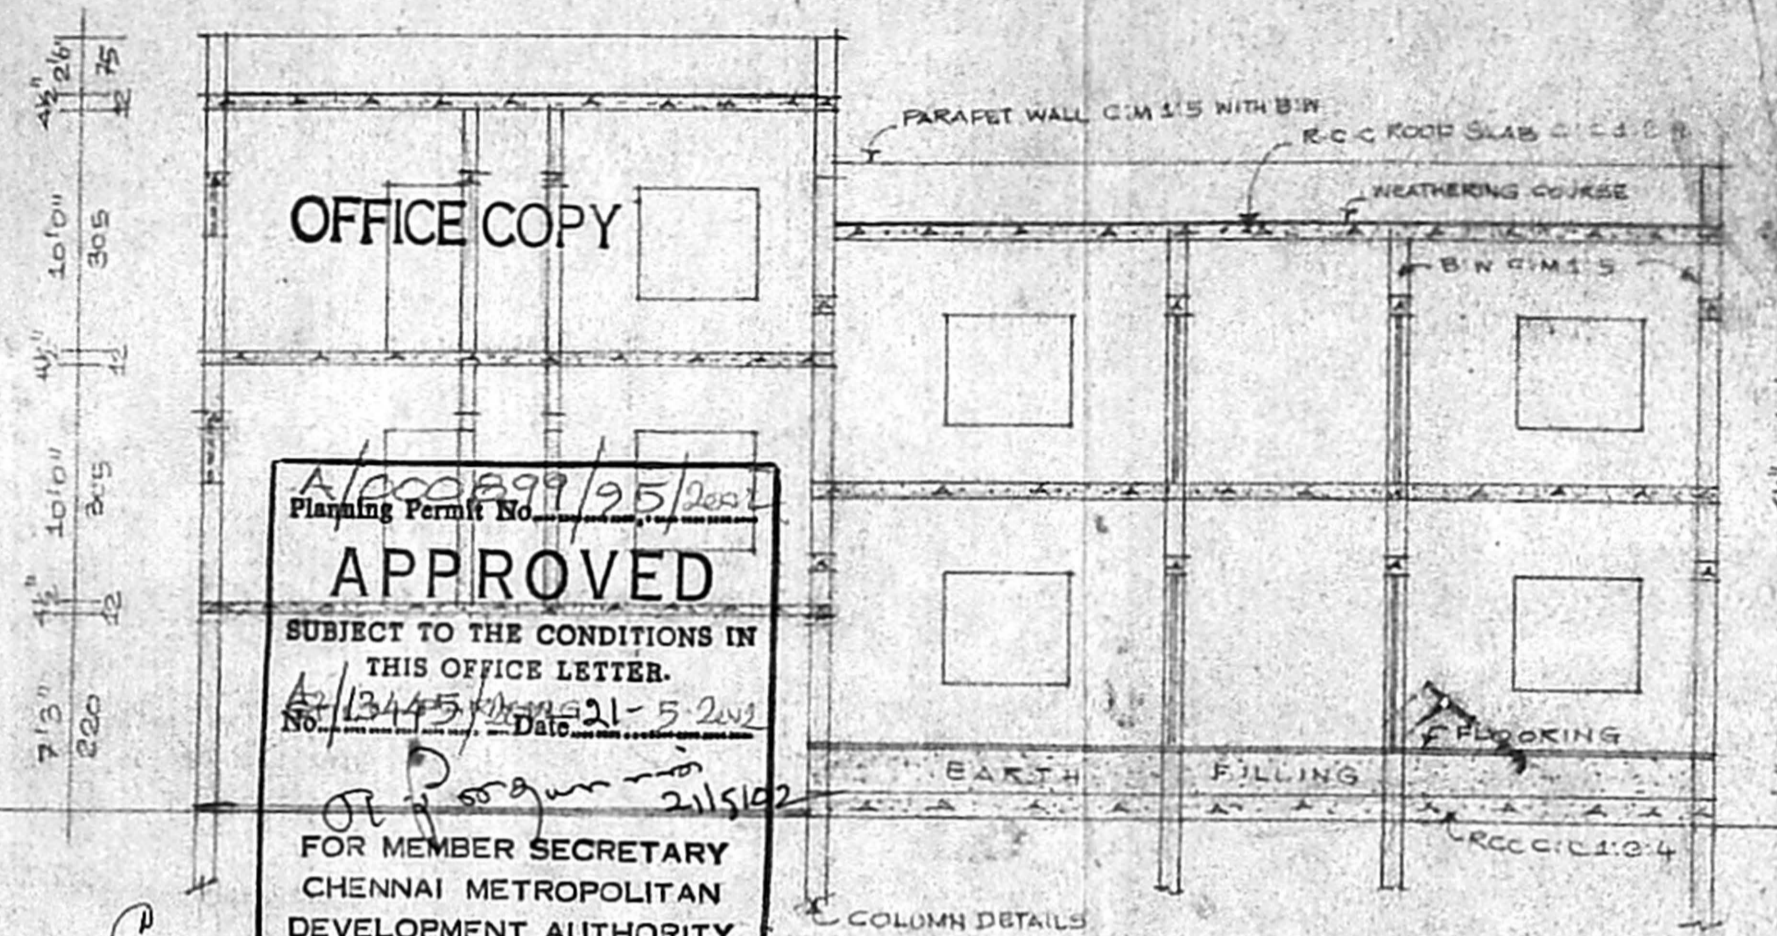


SECTION ON "AA"

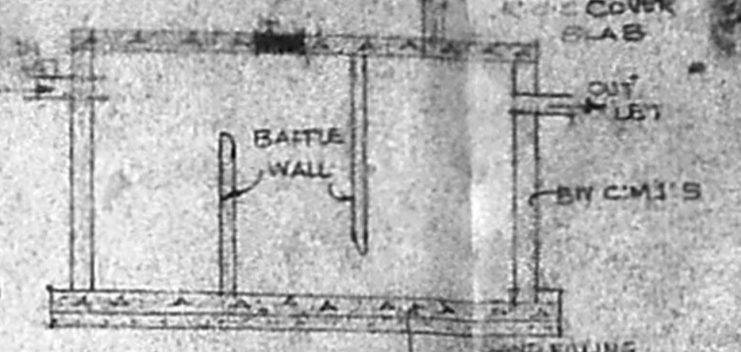

CROSS SECTION

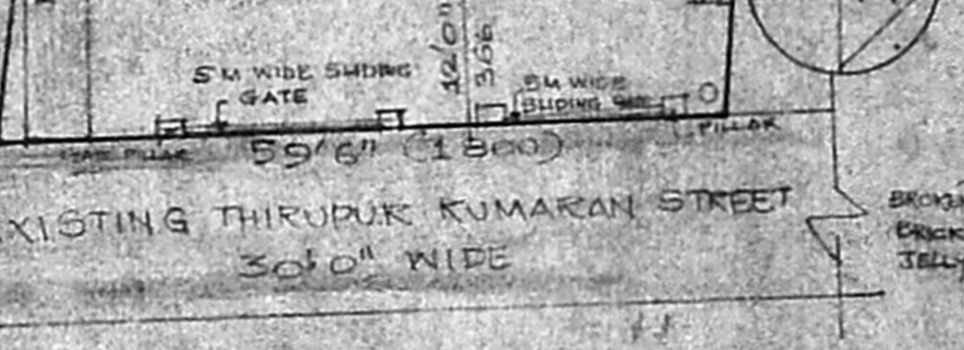

DETAILS OF SEPTIC TANK

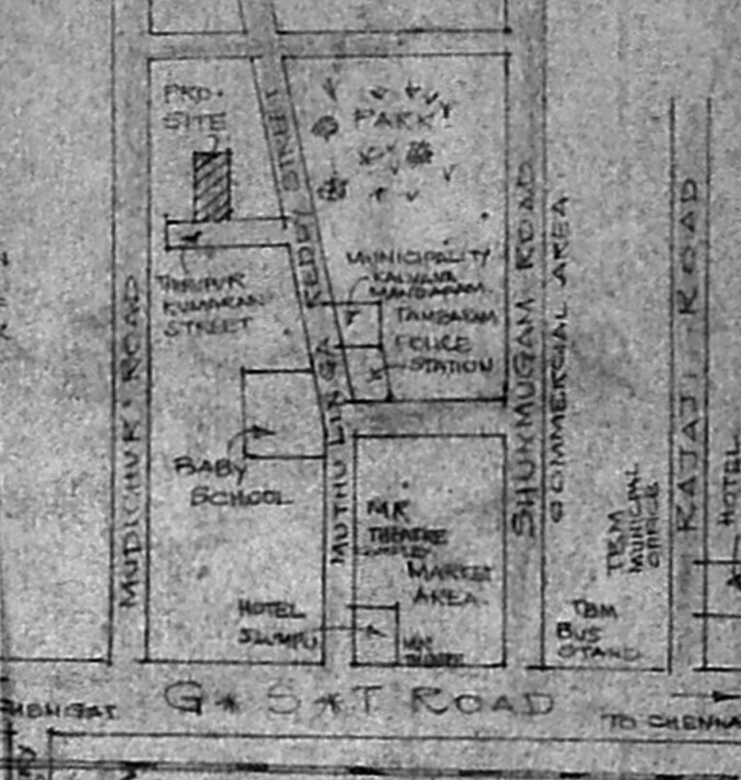

KEY PLAN (NTS)



SITE PLAN SCALE 1:200

SCHEDULE OF JOINERY

D - DOOR	3'6" x 7'0"	100 x 215
D1 - DOOR	3'0" x 7'0"	91 x 215
D2 - DOOR	2'6" x 7'0"	75 x 215
W - WINDOW	5'0" x 4'6"	185 x 157
W1 - WINDOW	5'0" x 3'6"	91 x 109
V - VENTILATOR	3'0" x 2'0"	91 x 91


AREA DETAILS

PLOT AREA	5FT	39M
STILT FLOOR (PARKING)	880	81.94
GROUND FLOOR	1640	152.52
FIRST FLOOR	2520	234.36
SECOND FLOOR	880	81.94
F * S * I @ 10%	COVERAGE	55%


COLOUR INDEX

- PROPOSED
- EXG. ROAD
- SITE BOUNDARY


PLANS SHOWING PROPOSED CONSTRUCTION AT DOOR NO. 4
NEW NO: 6
PLOT NO. 143 THIRUPUR
KUMARAN STREET TAMBARAM
WEST S NO. 326/1 T.S. NO. 6 BLOCK 1028
TAMBARAM VILLAGE TAMBARAM
TALUK TAMBARAM MUNICIPALITY
LIMIT SCALE 1:100 & 1:200

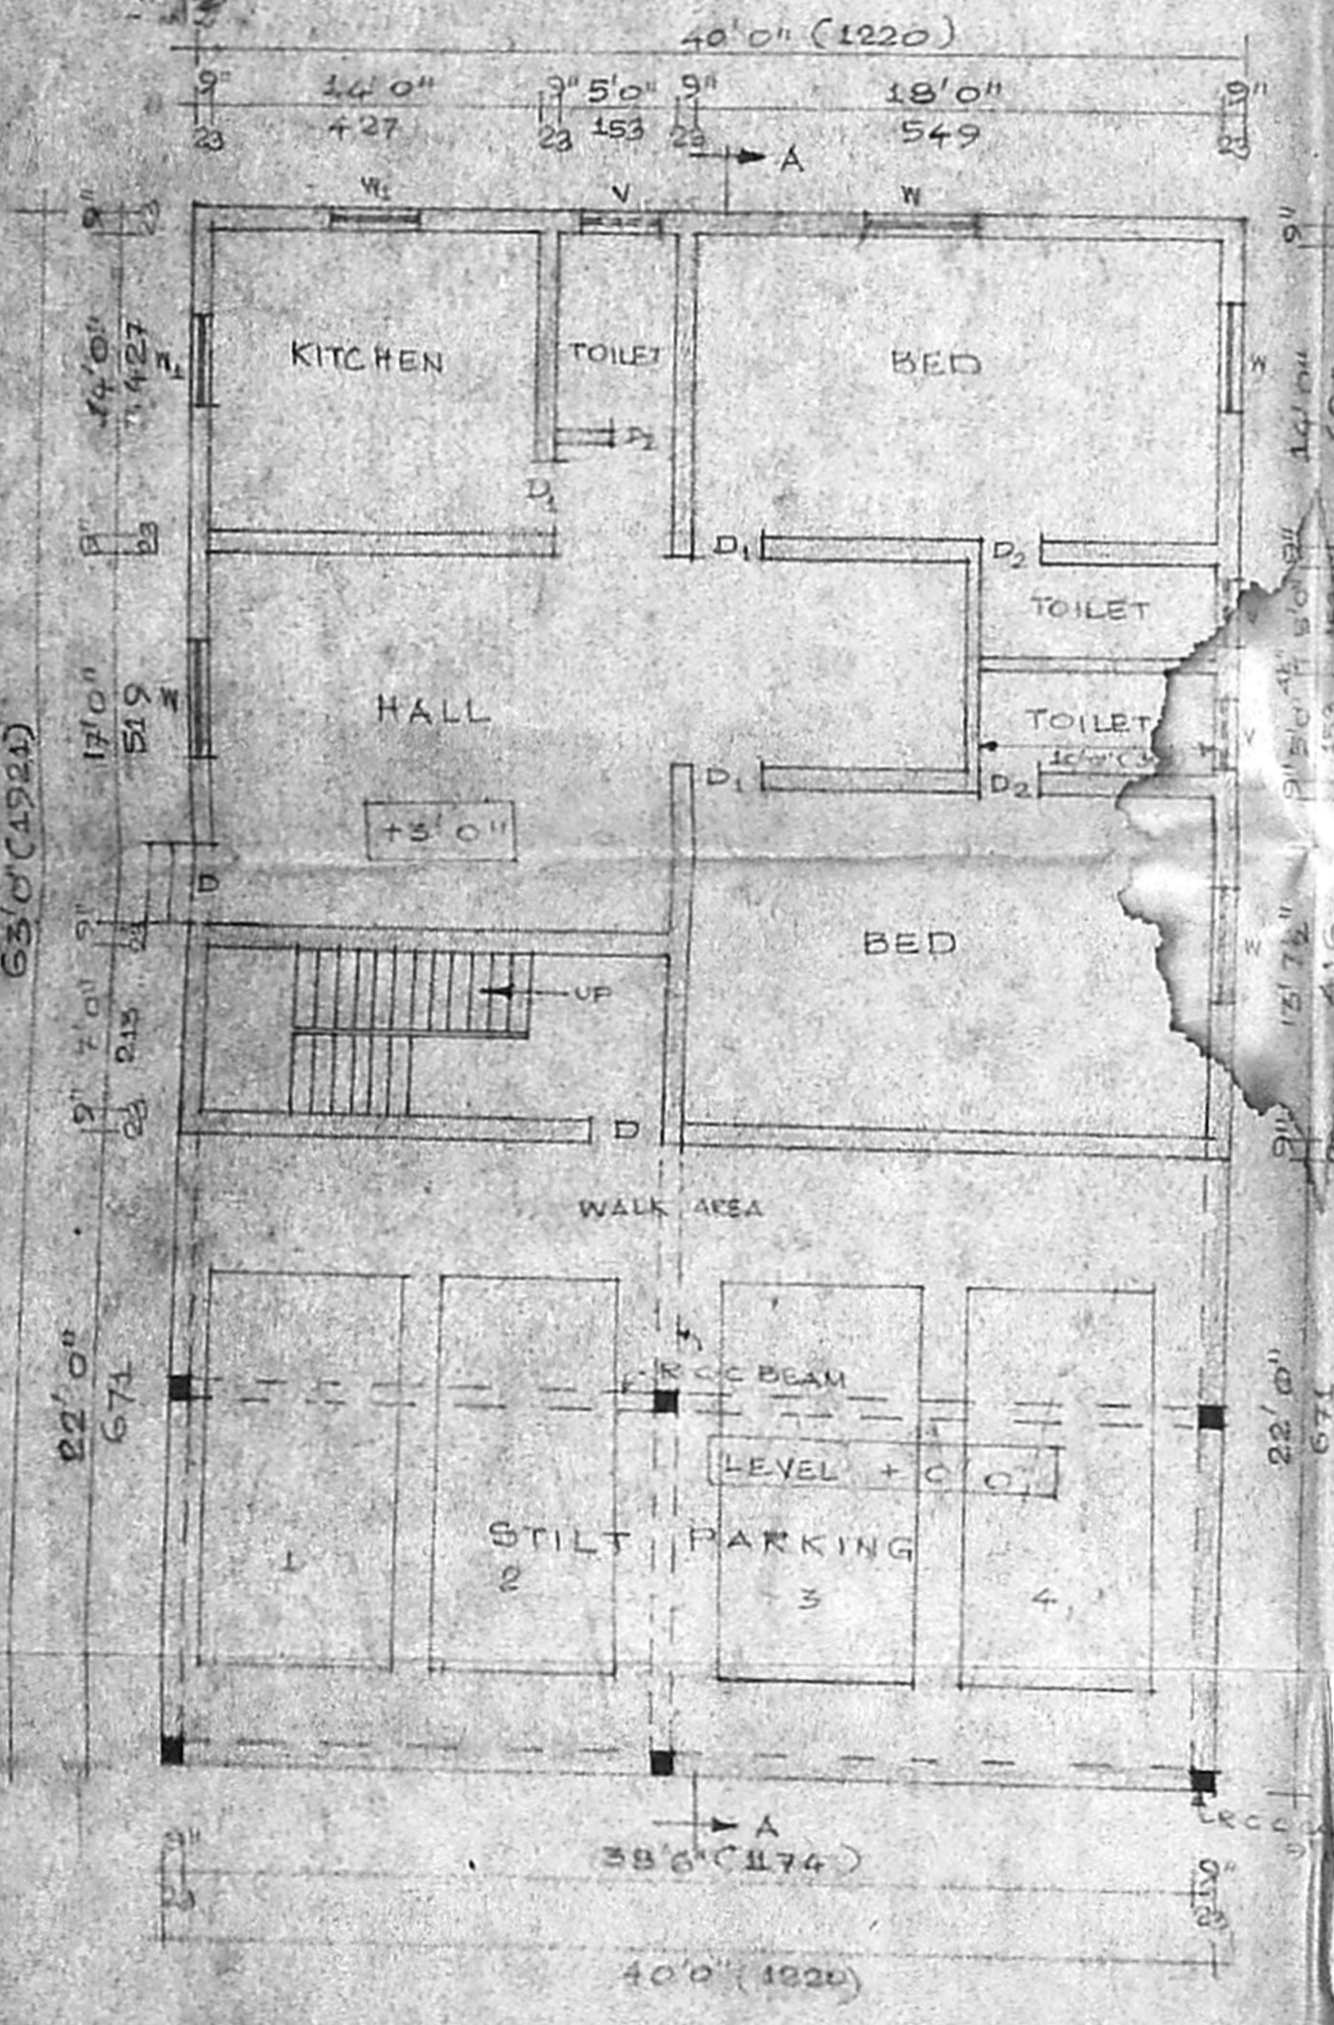


GROUND FLOOR CUM STILT FLOOR PLAN

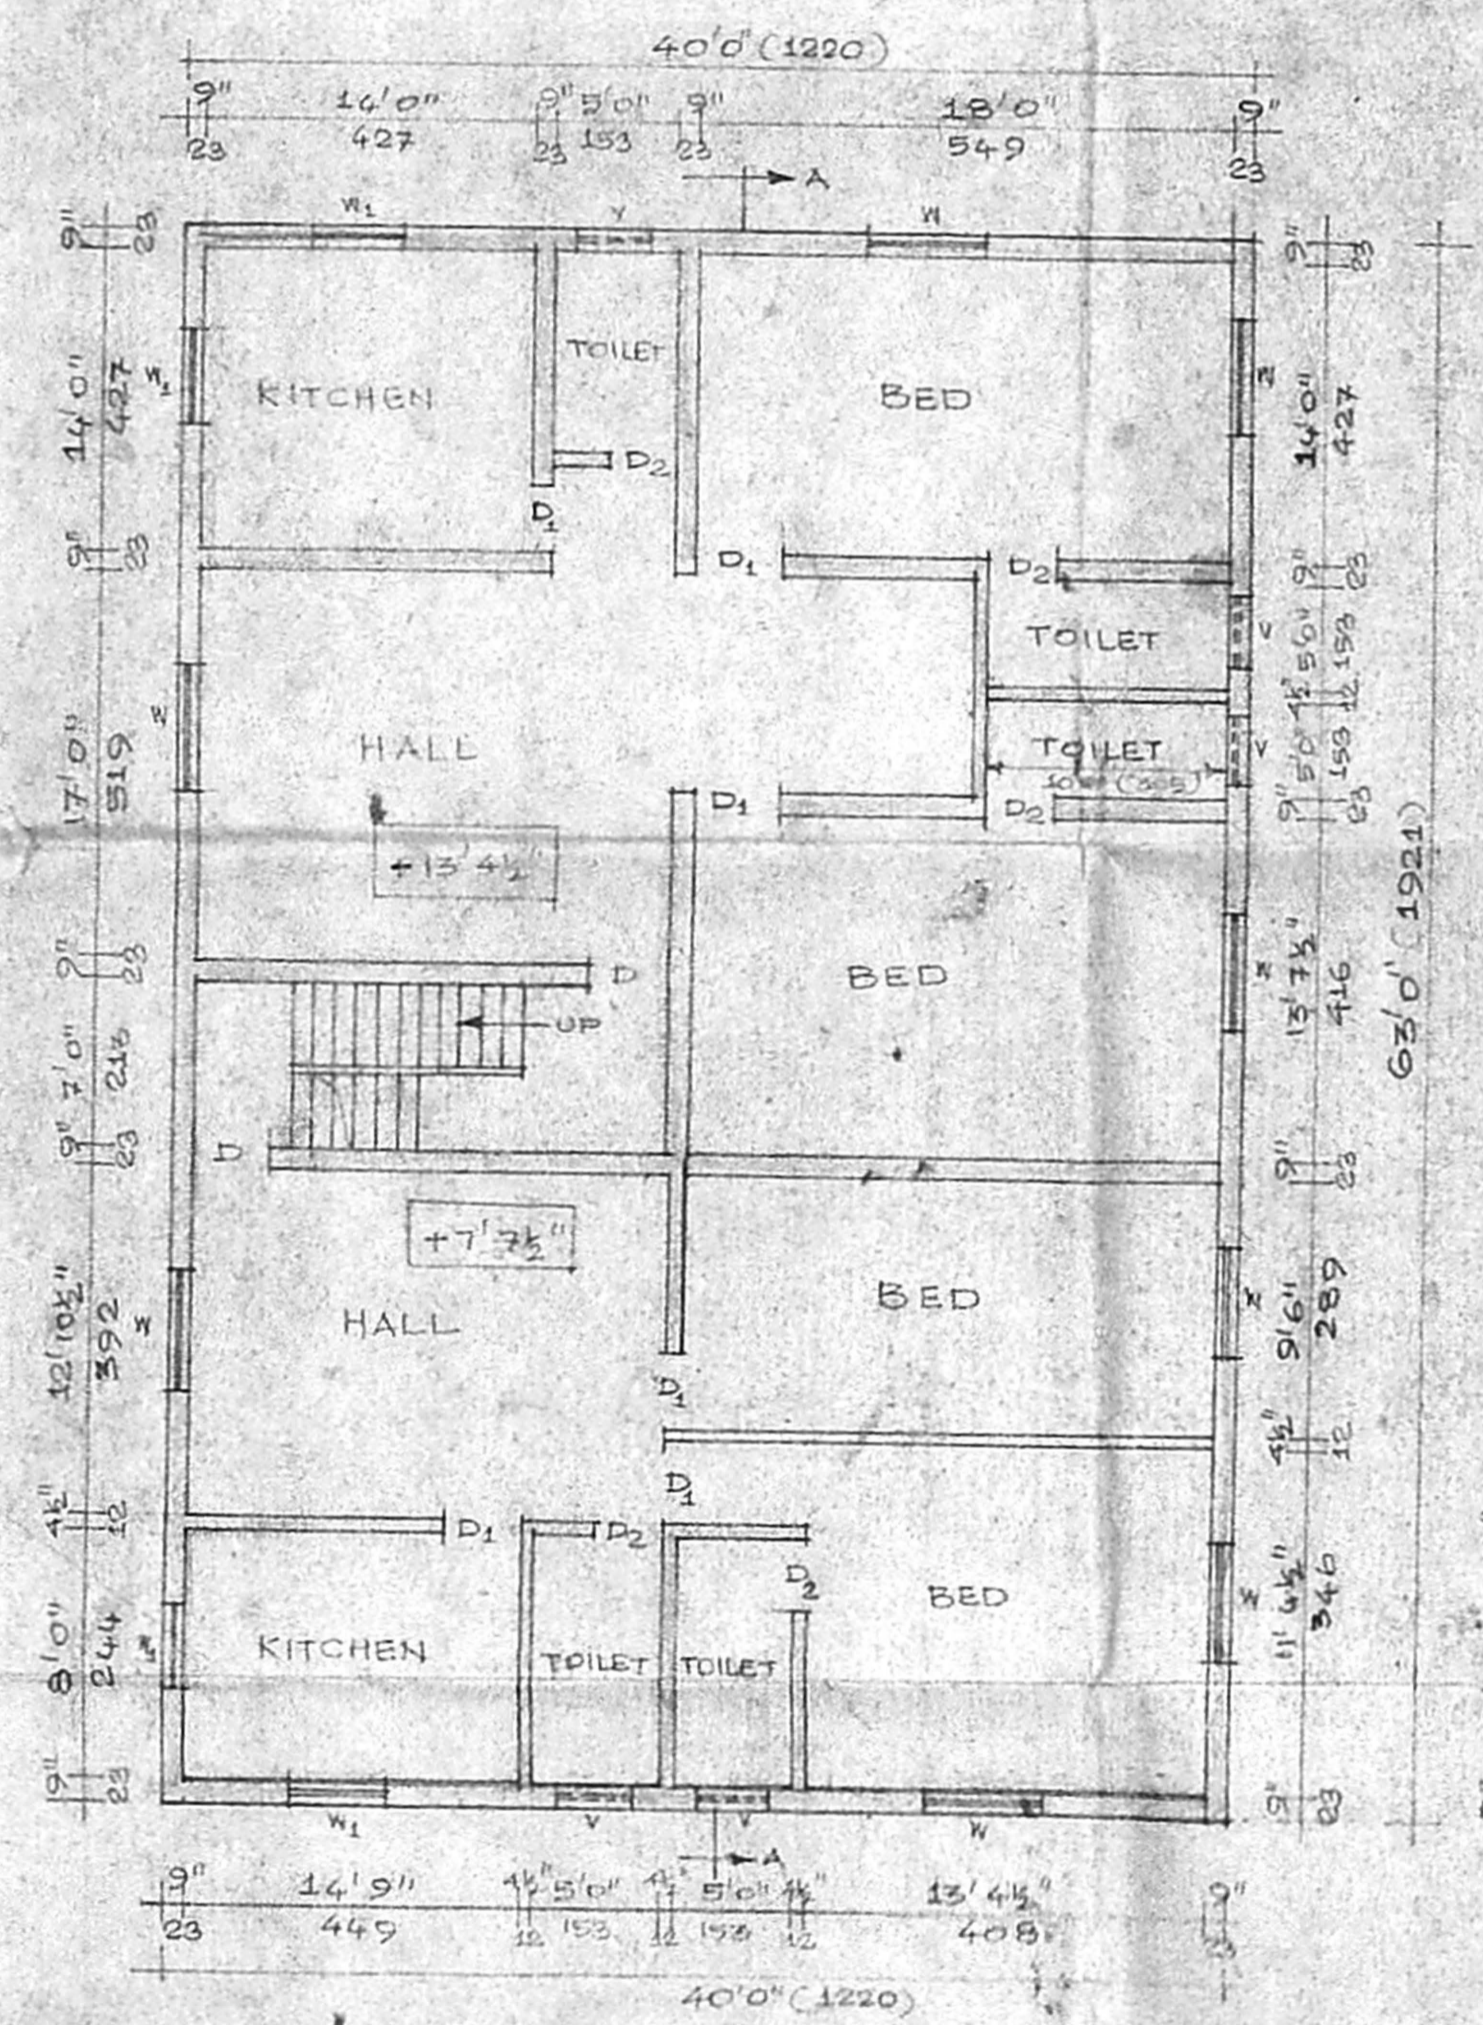

FIRST FLOOR PLAN

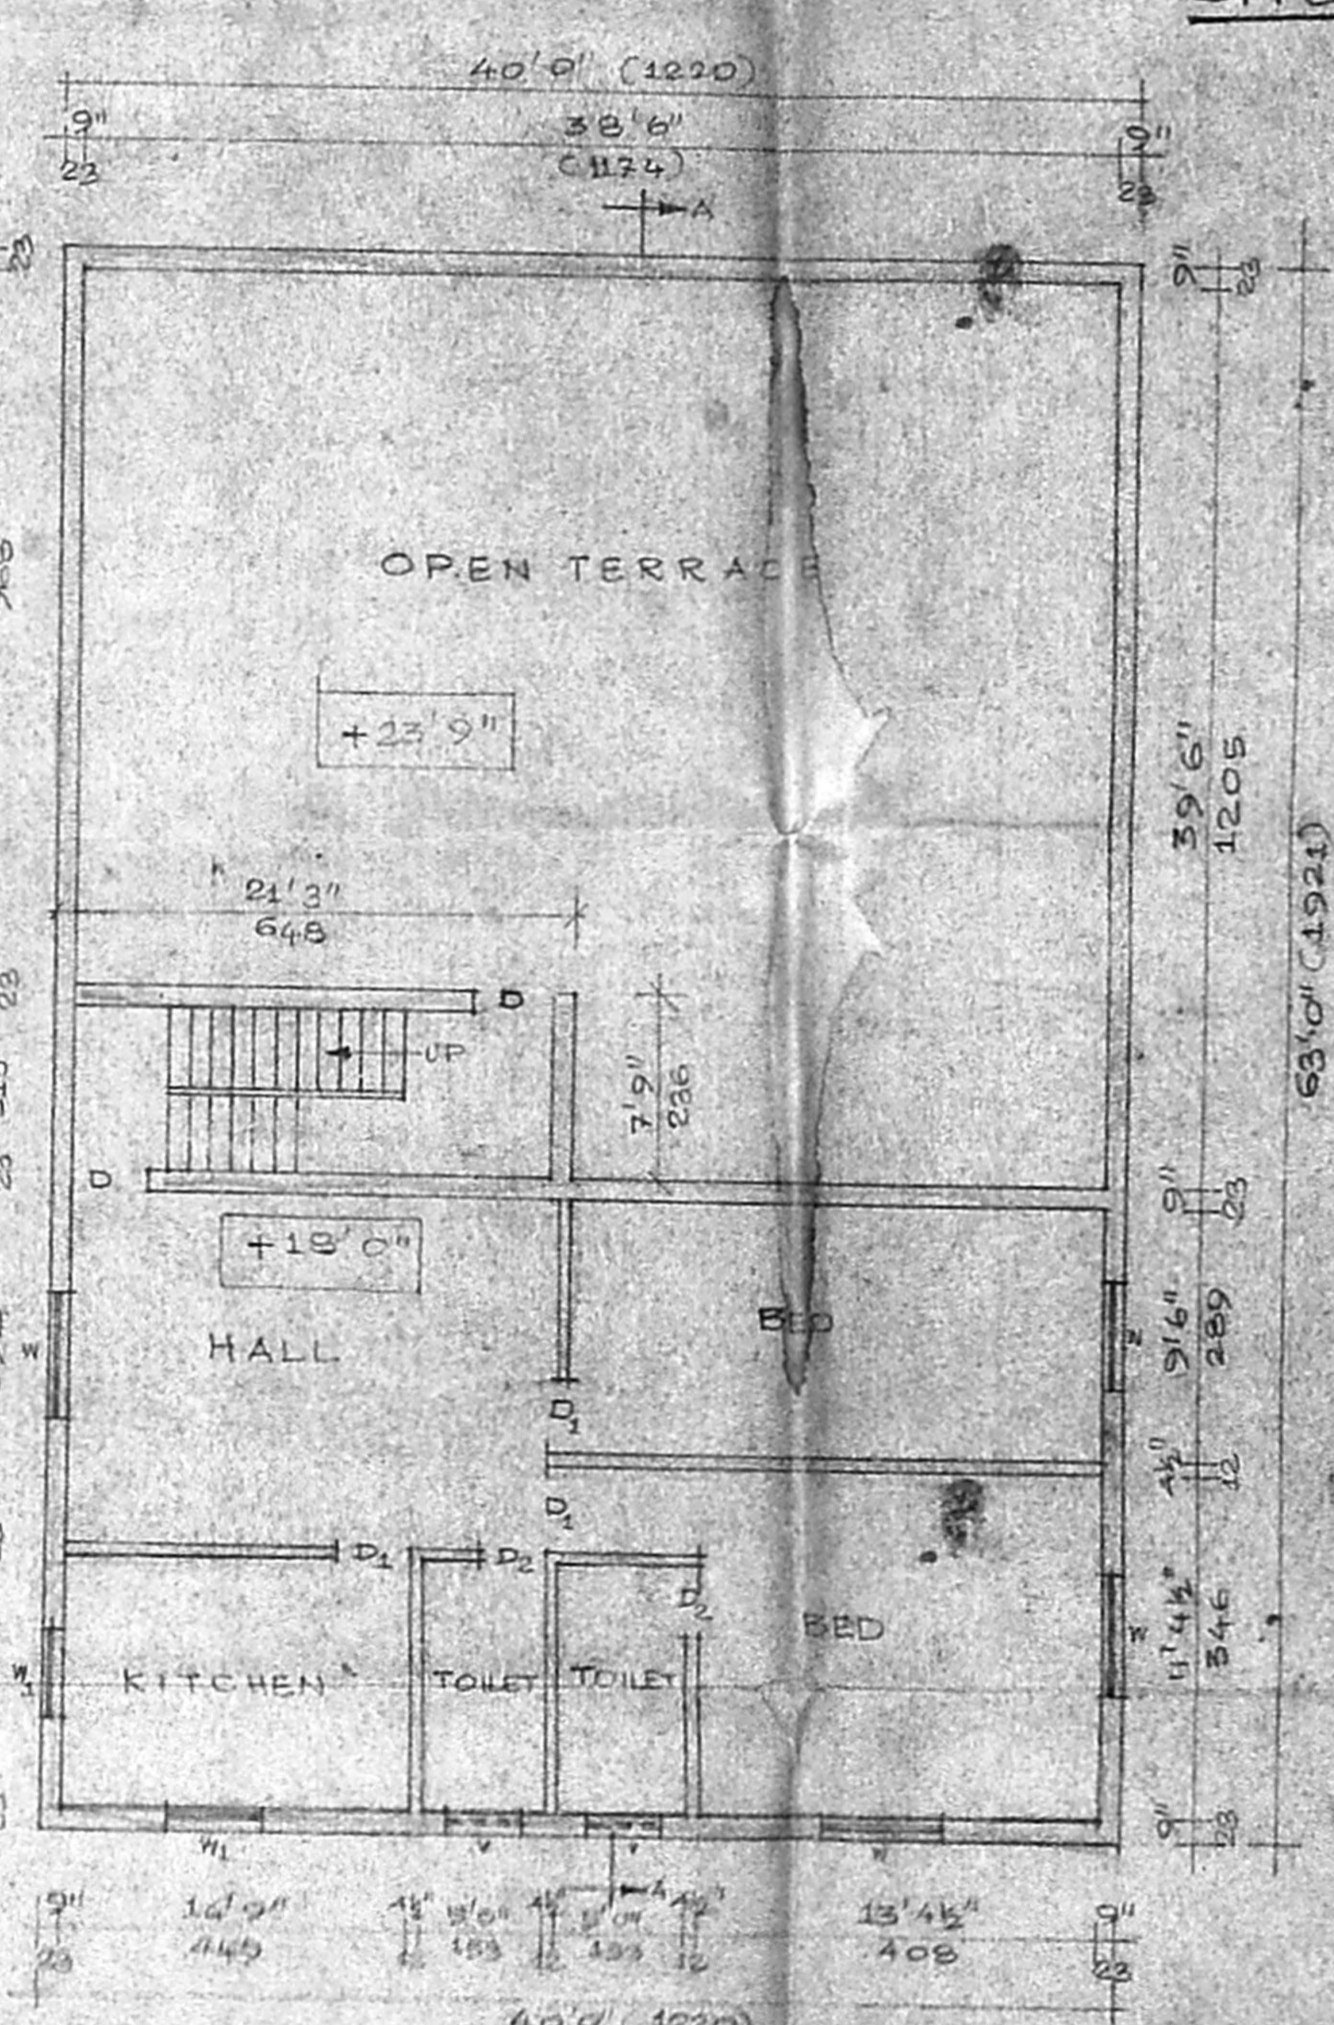

SECOND FLOOR ABOVE STILT

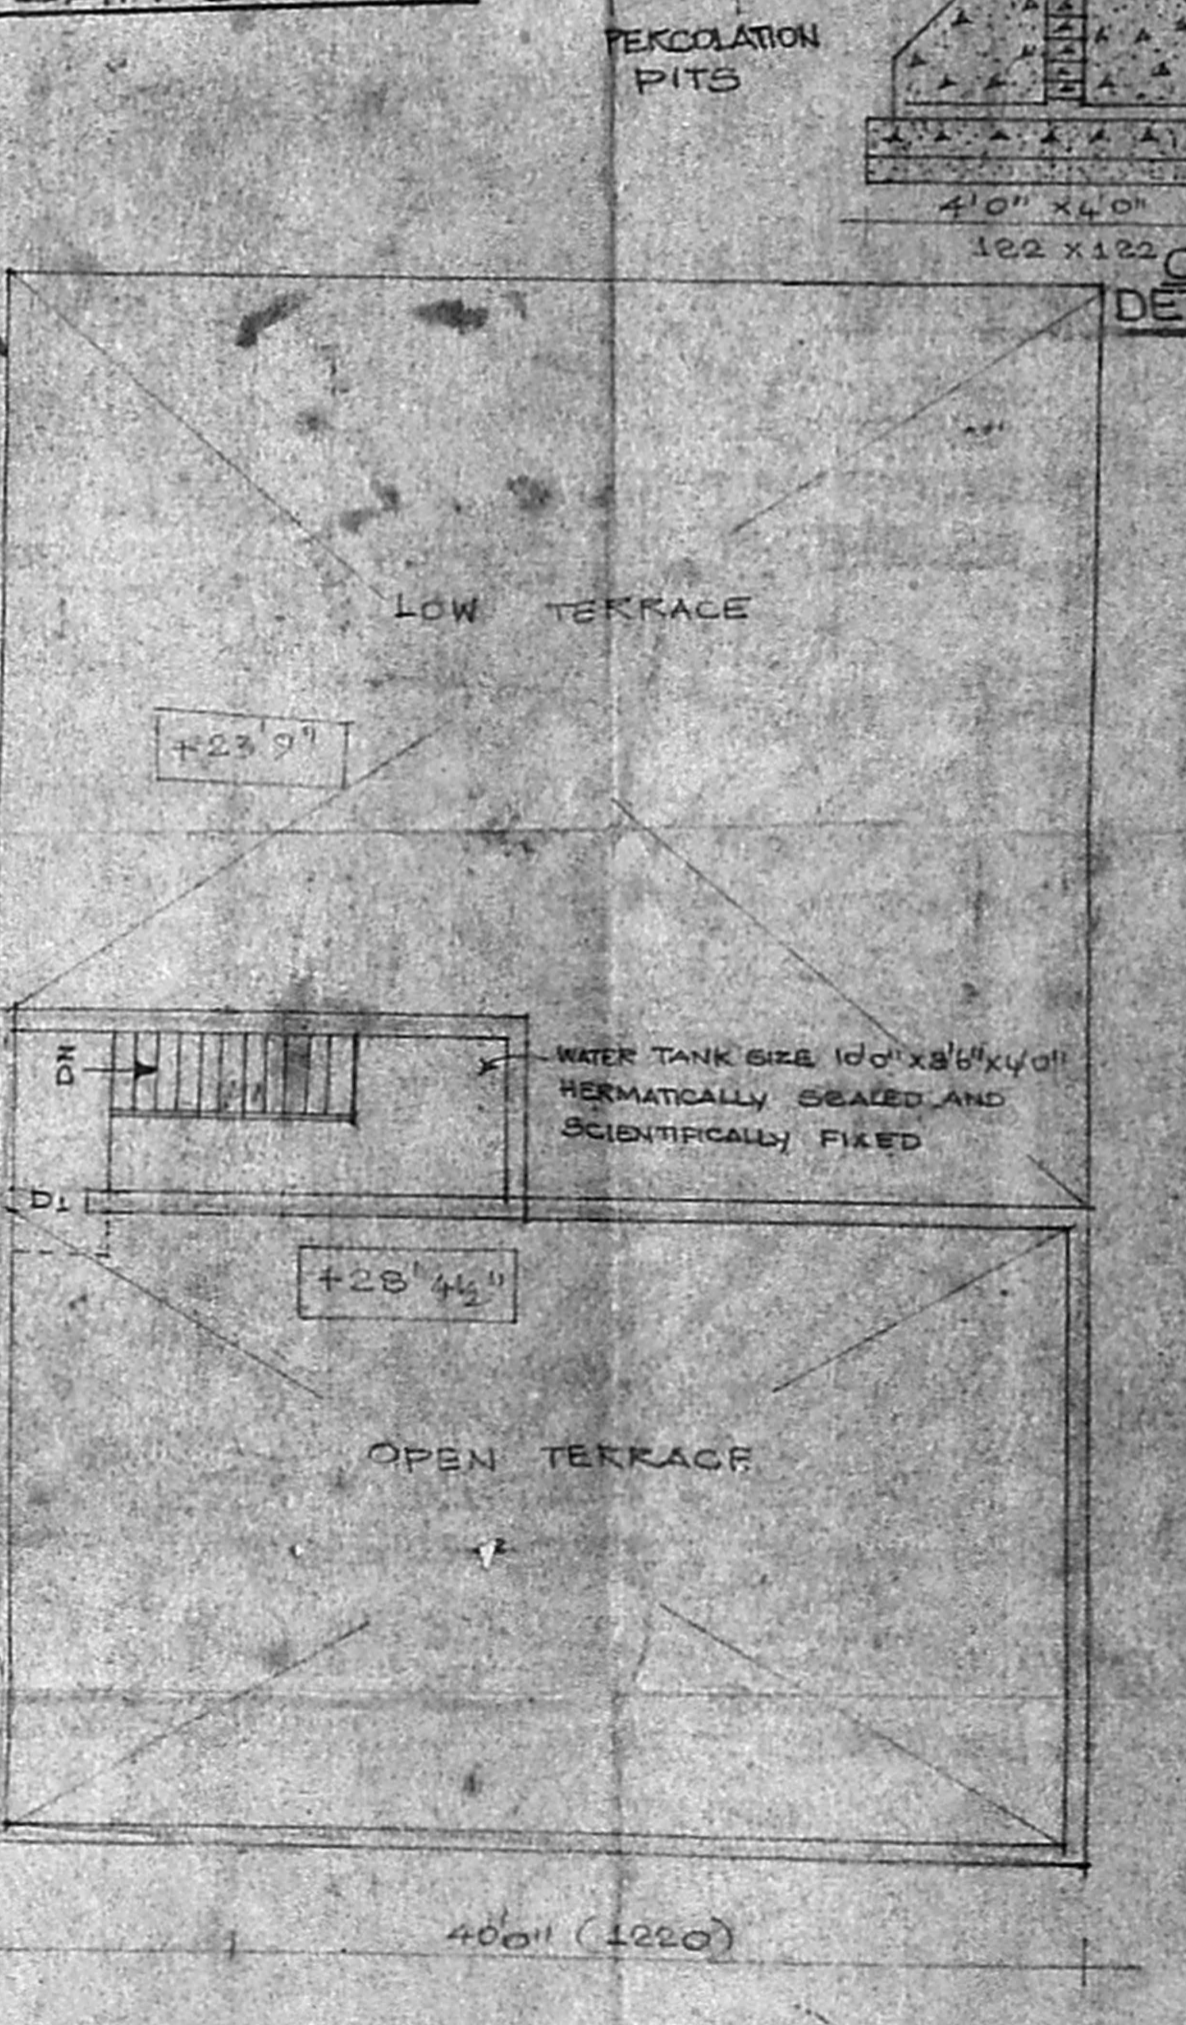

TERRACE FLOOR

OWNER'S SIGNATURE

V. V. V.
I. GNANAPRIYAM, D.C.E. AMIE
LICENSED SURVEYOR
TAMBARAM MUNICIPALITY
40, B. THIRUPUR V. E. ST.
SETTA NAHAR, CHENNAI - 600 008
LICENSED SURVEYOR