



elevation

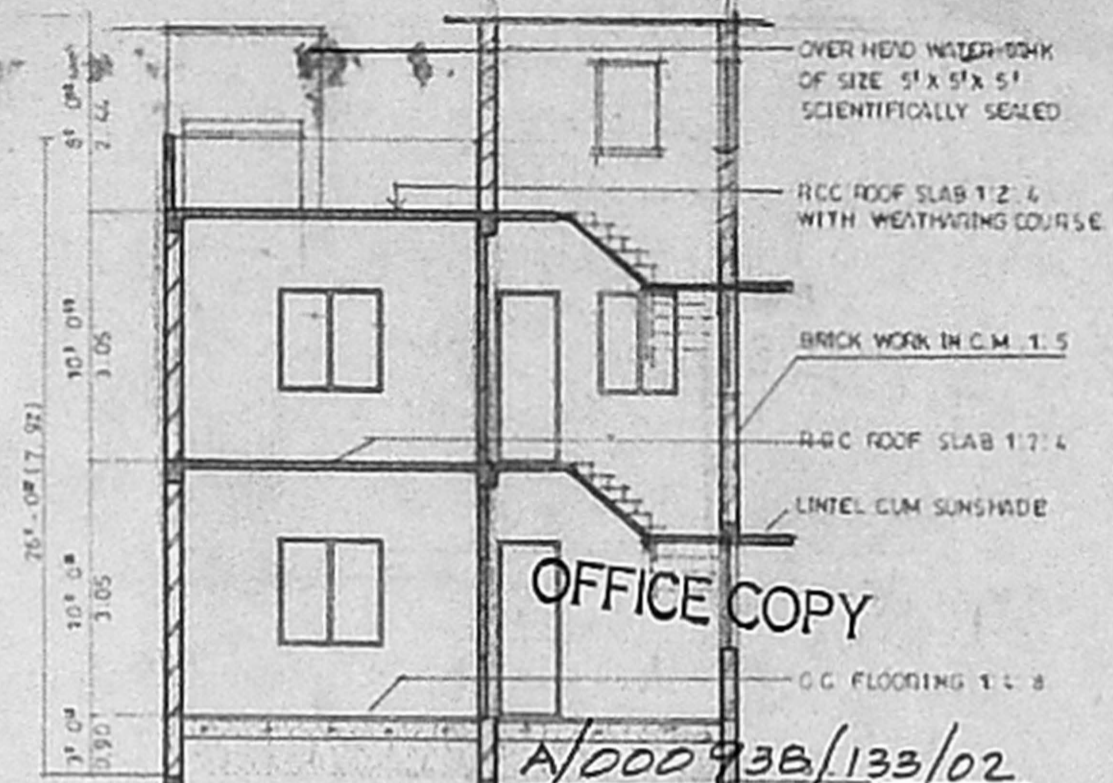

section

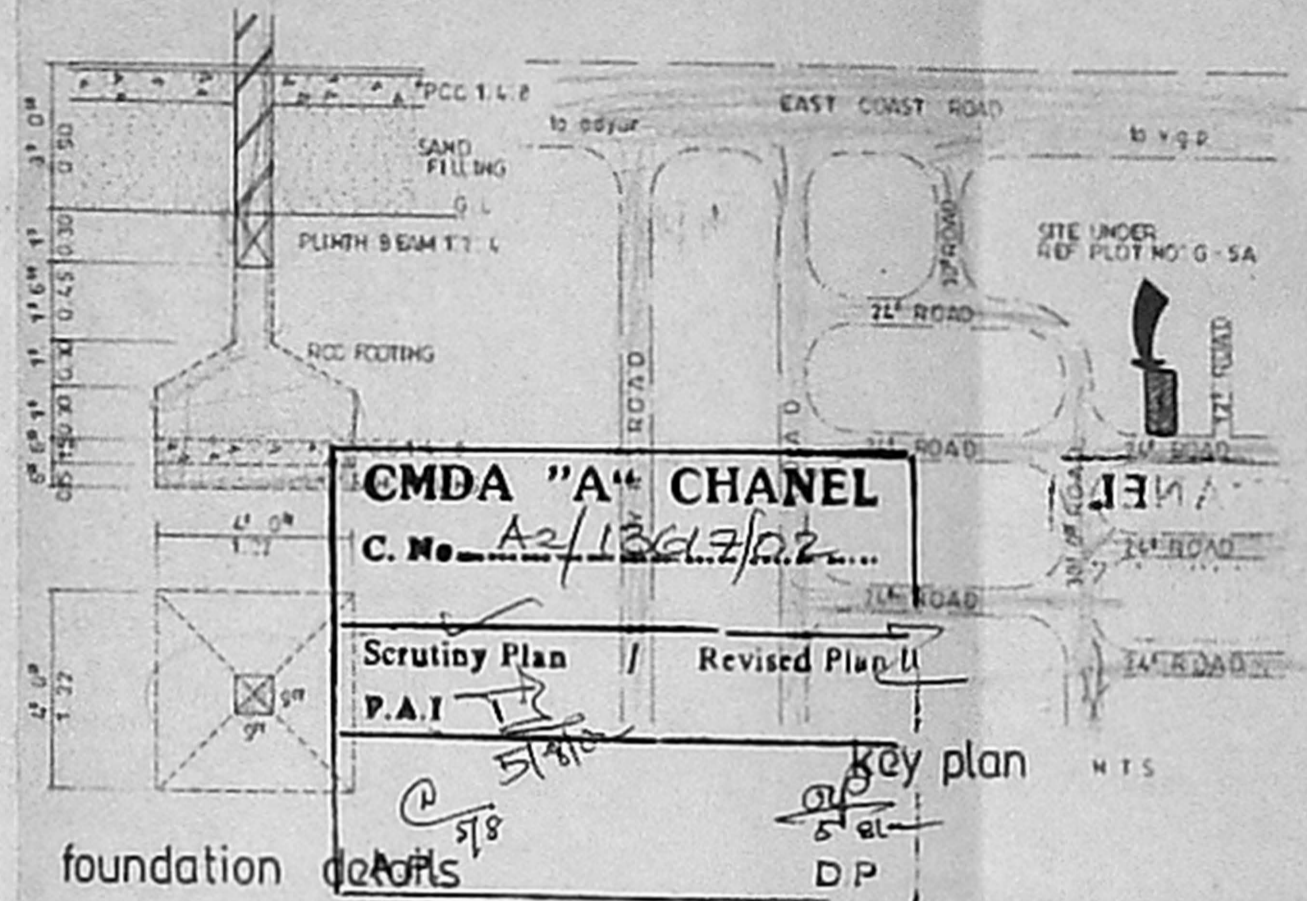

foundation details


CMDA "A" CHANEL
C. No. A2/13617/02

Scrutiny Plan / Revised Plan II
P.A.I. *[Signature]*


key plan

DP


Planning Permit No. X-1
APPROVED
SUBJECT TO THE CONDITIONS IN THIS OFFICE LETTER.
A2/13617/02 PS-B-02
[Signature]
FOR MEMBER SECRETARY
CHENNAI METROPOLITAN
DEVELOPMENT AUTHORITY
CHENNAI - 600 008.

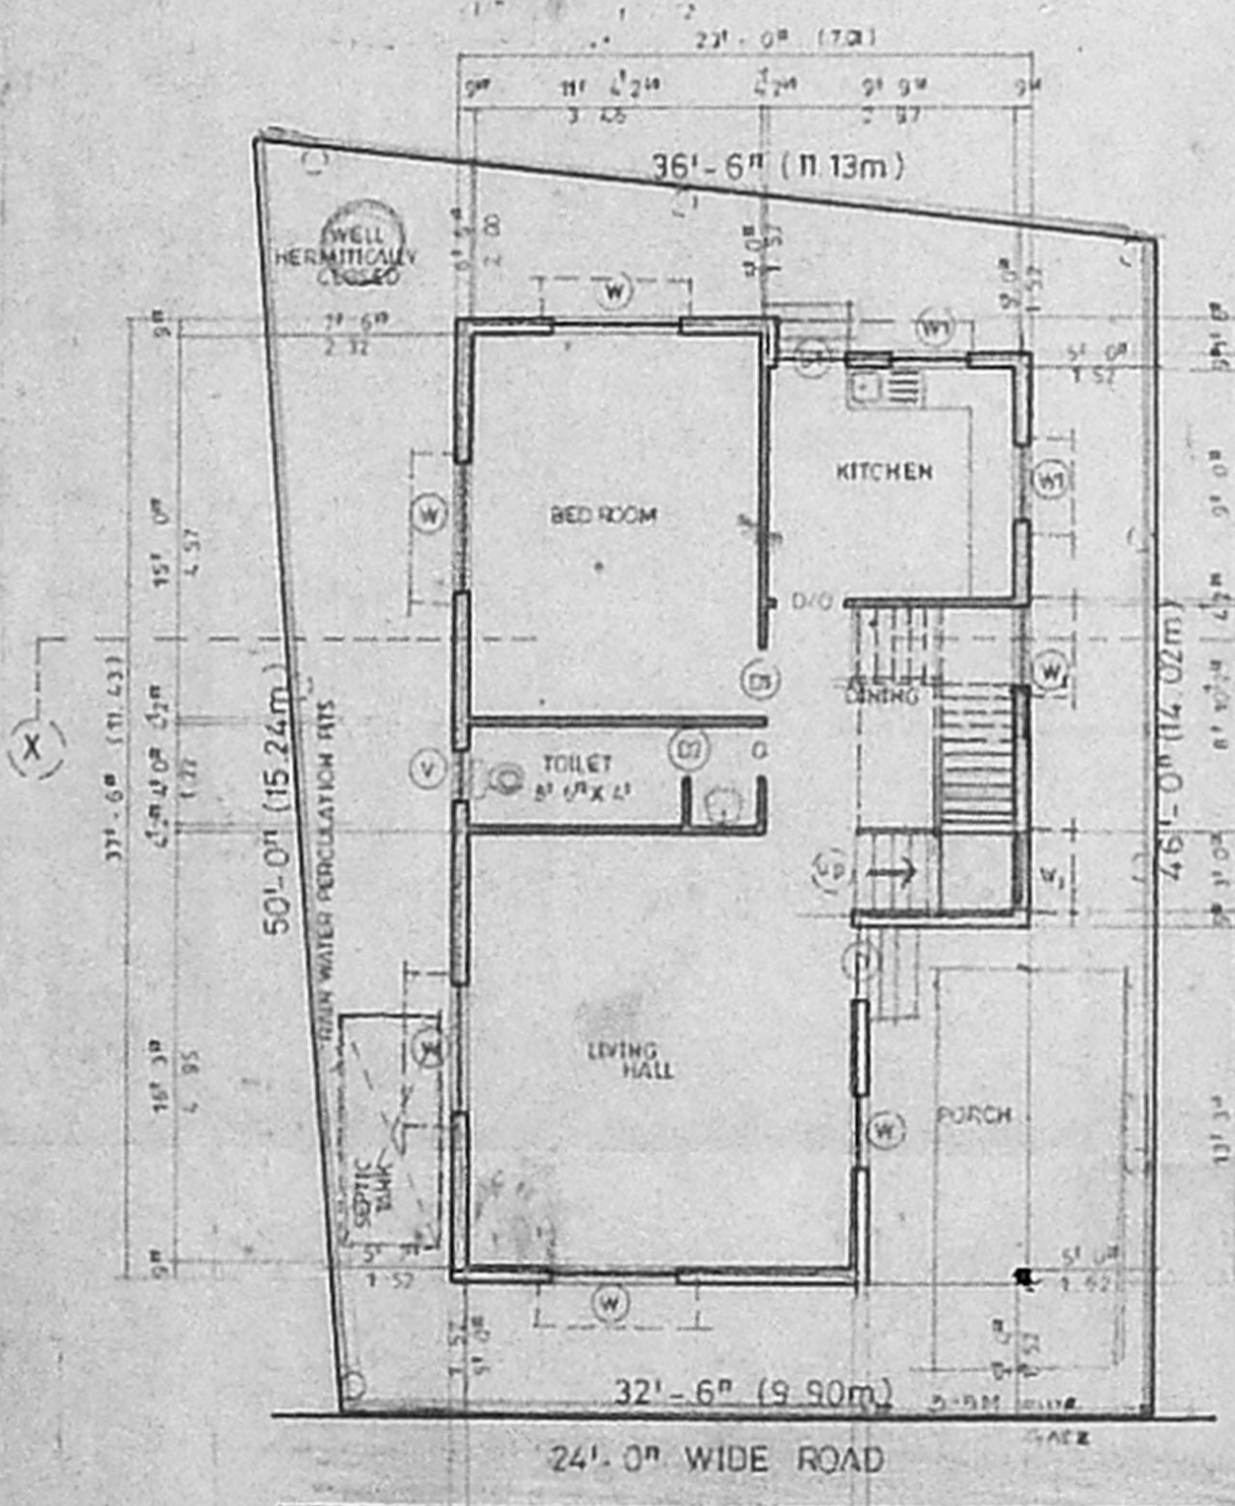


site cum ground floor plan

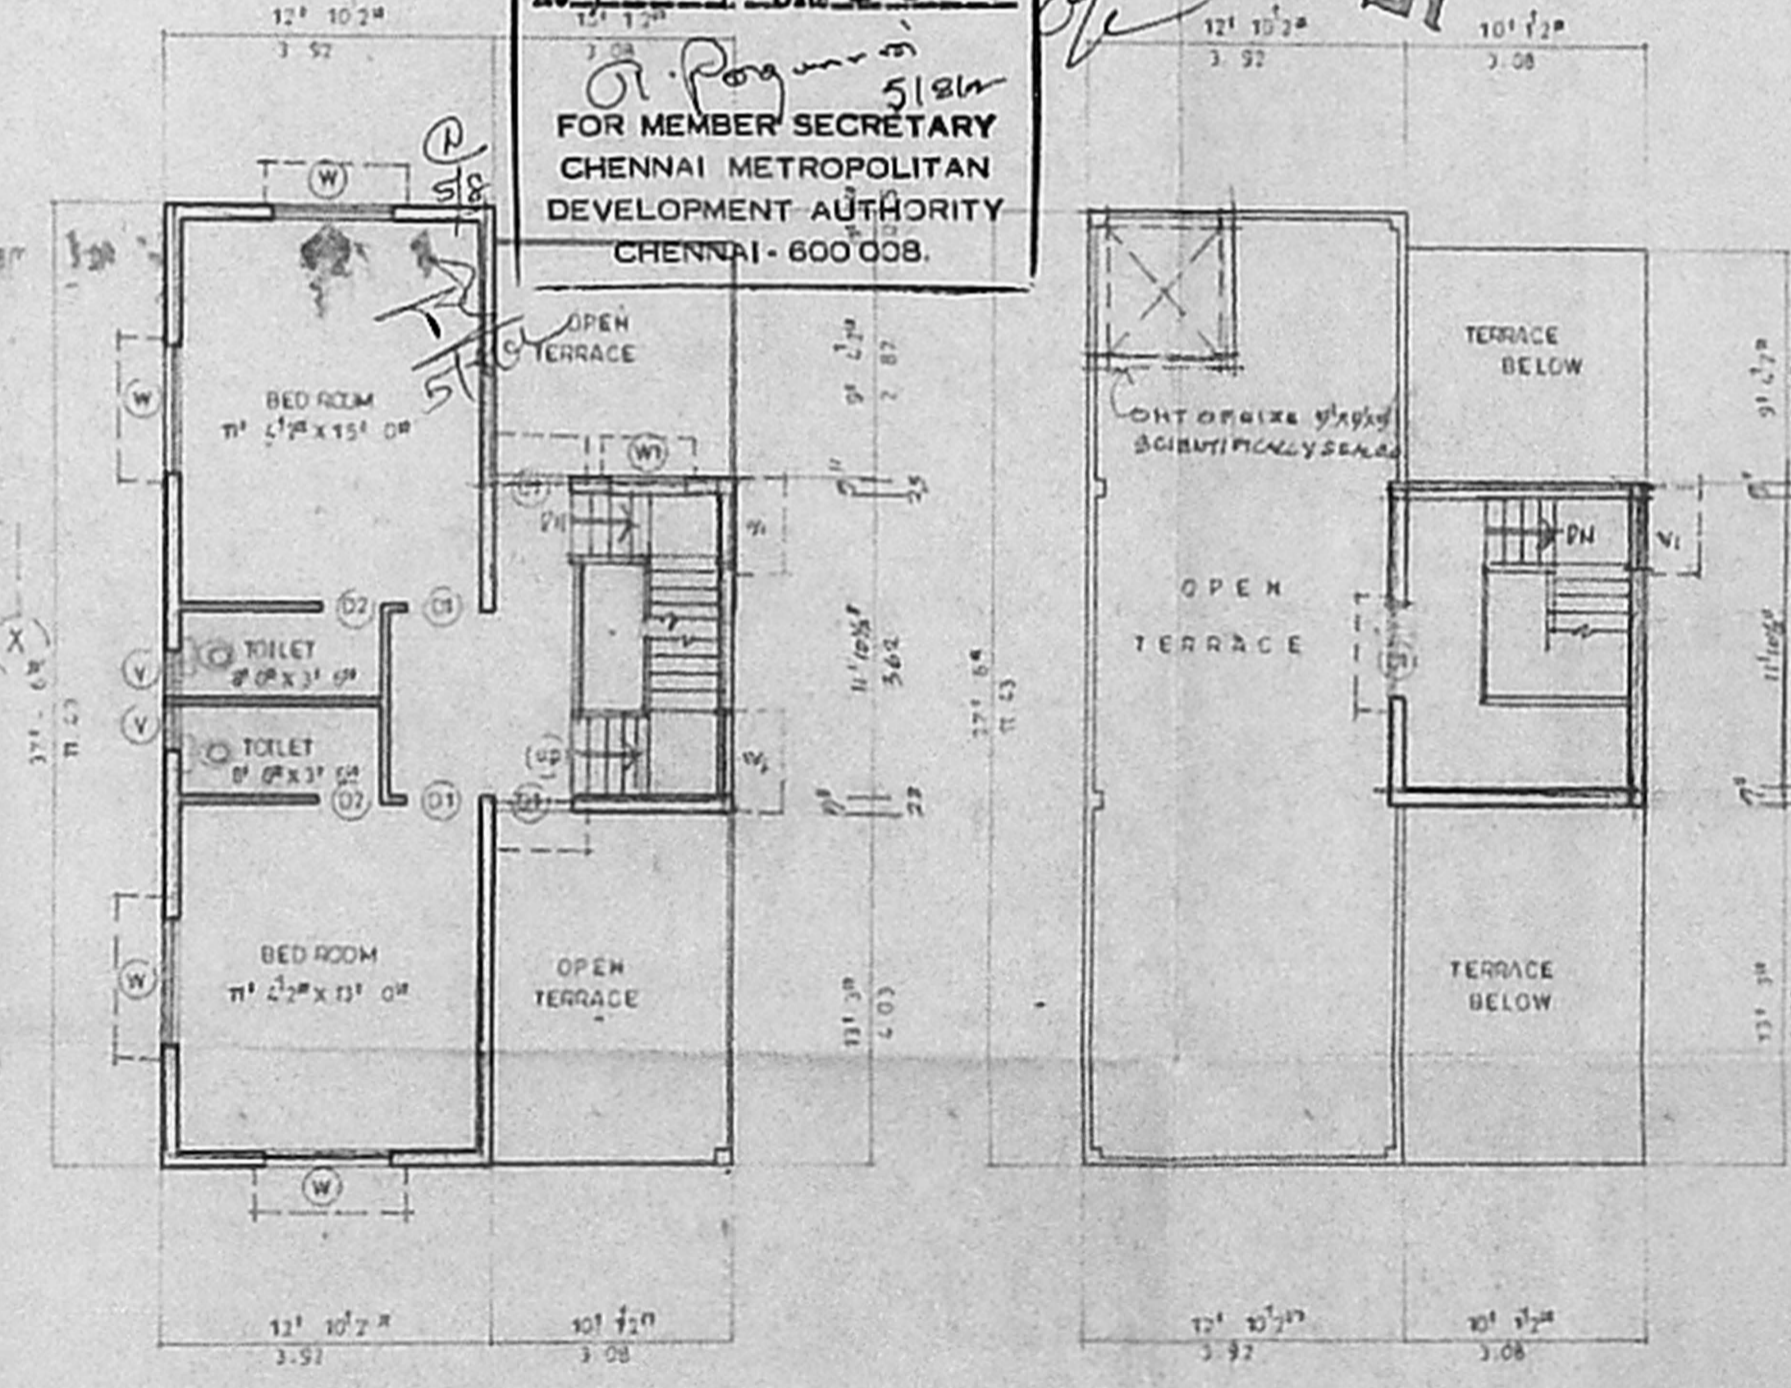


first floor plan

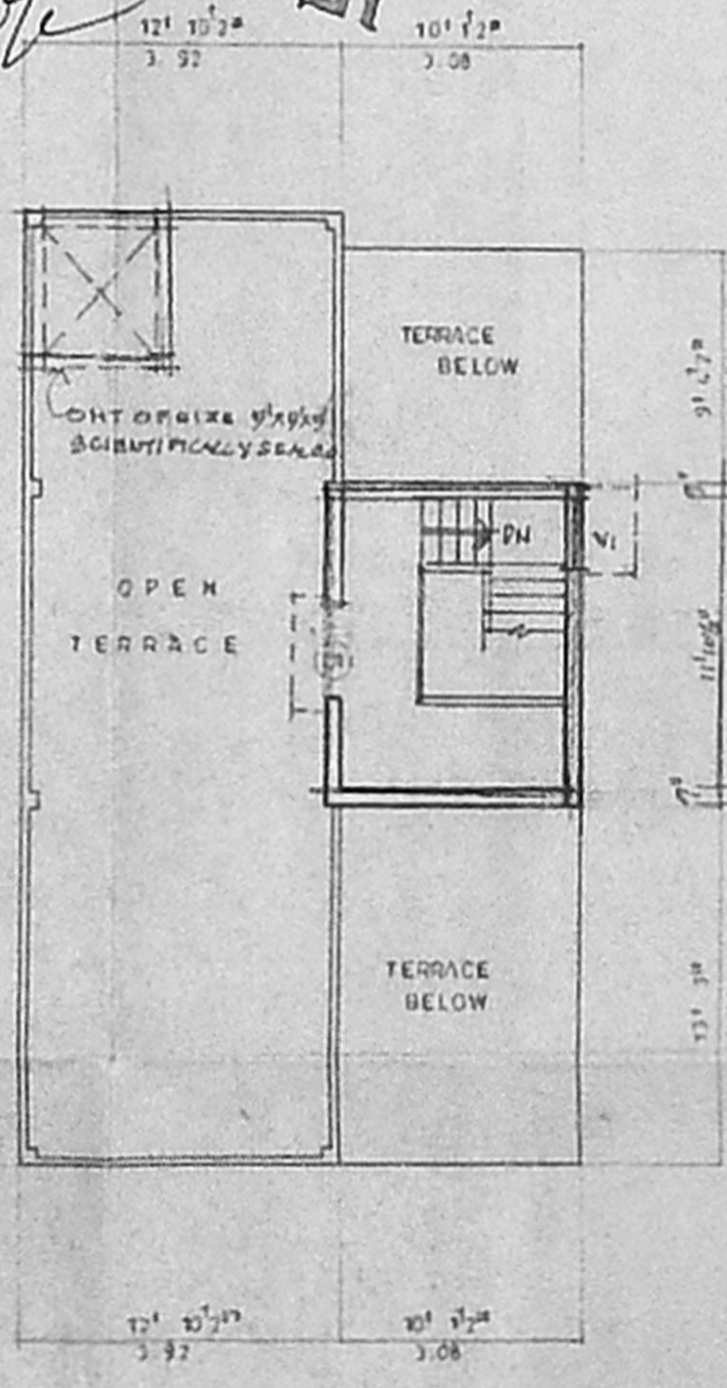

terrace floor plan

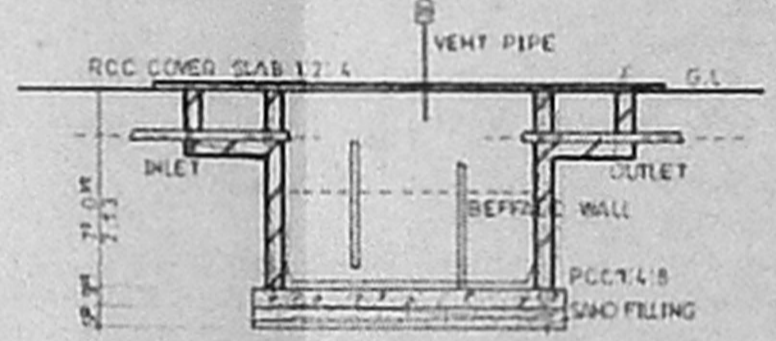

details of septic tank

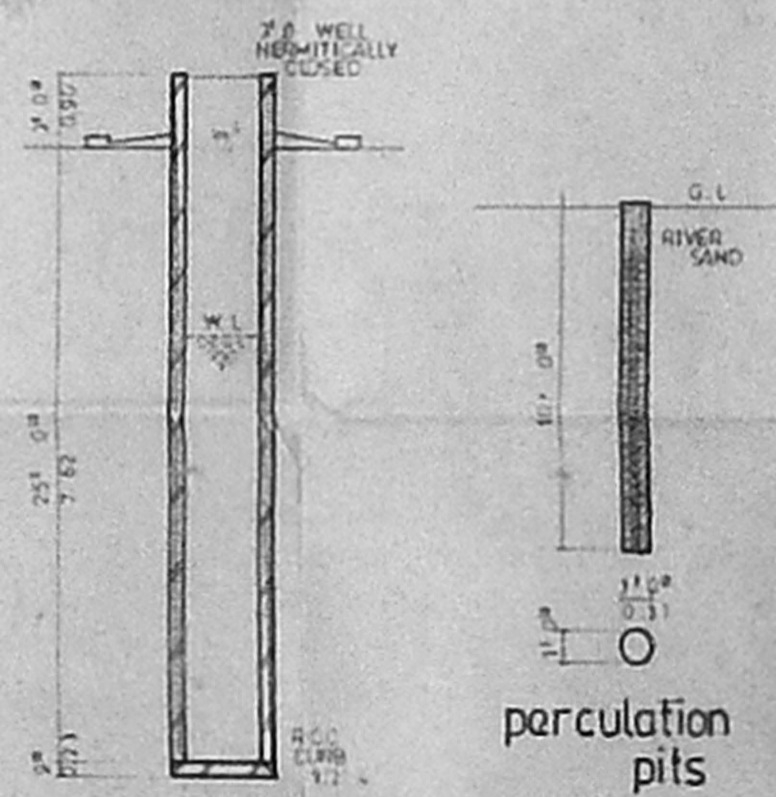

well

percolation pits

64.90
239.00
plan showing the proposed construction of residential building at plot no: G- 5A, s. nos : 46, 47 & 48 part, as per patta s.no: 47/1A1A3 and 48/1A1A3 of govind nagar, palavakkam village, thambaram taluk, kancheepuram district.

SCALE 1:100 DRG NO. /2002

SCHEDULE OF JOINERY

Symbol	Description	Quantity	Size
D	DOOR	3	3' 0" x 7' 0"
DR	DOOR	3	3' 0" x 7' 0"
DC	DOOR	2	3' 0" x 7' 0"
W	WINDOW	5	3' 0" x 4' 0"
WI	DOOR	3	3' 0" x 4' 0"
V	VENT	2	2' 0" x 3' 0"

AREA STATEMENT SQM

Category	Area (SQM)
PLOT EXTENT	155.81
GROUND FLOOR	227.50
FIRST FLOOR	641.00
HEAD ROOM	108.00
P. COVERAGE	51.11%
F. S. I.	0.89

COLOUR INDEX

Category	Color
PROPOSED	[Color swatch]
EXG. ROAD	[Color swatch]
BOUNDARY	[Color swatch]

[Signature]

OWNER

S. ATHIVAMAN, B.E.
Chartered Engineer - No.192
Class-I, Licensed Surveyor - No.192
Corporation of Chennai
5, Nathamuni Street, T. Nagar,
Chennai - 17. Mobile : 96410-71245

LICENSED SURVEYOR