



OFFICE COPY

Planting Permit No. A/00906/10/02
A-PROVED
 SUBJECT TO THE CONDITIONS IN THE LETTER
 No. A2/1522/12 Dated 20.05.12
 FOR MEMORANDUM SECRETARY
 CHENNAI MUNICIPAL CORPORATION
 DEVELOPMENT AUTHORITY
 CHENNAI 600033

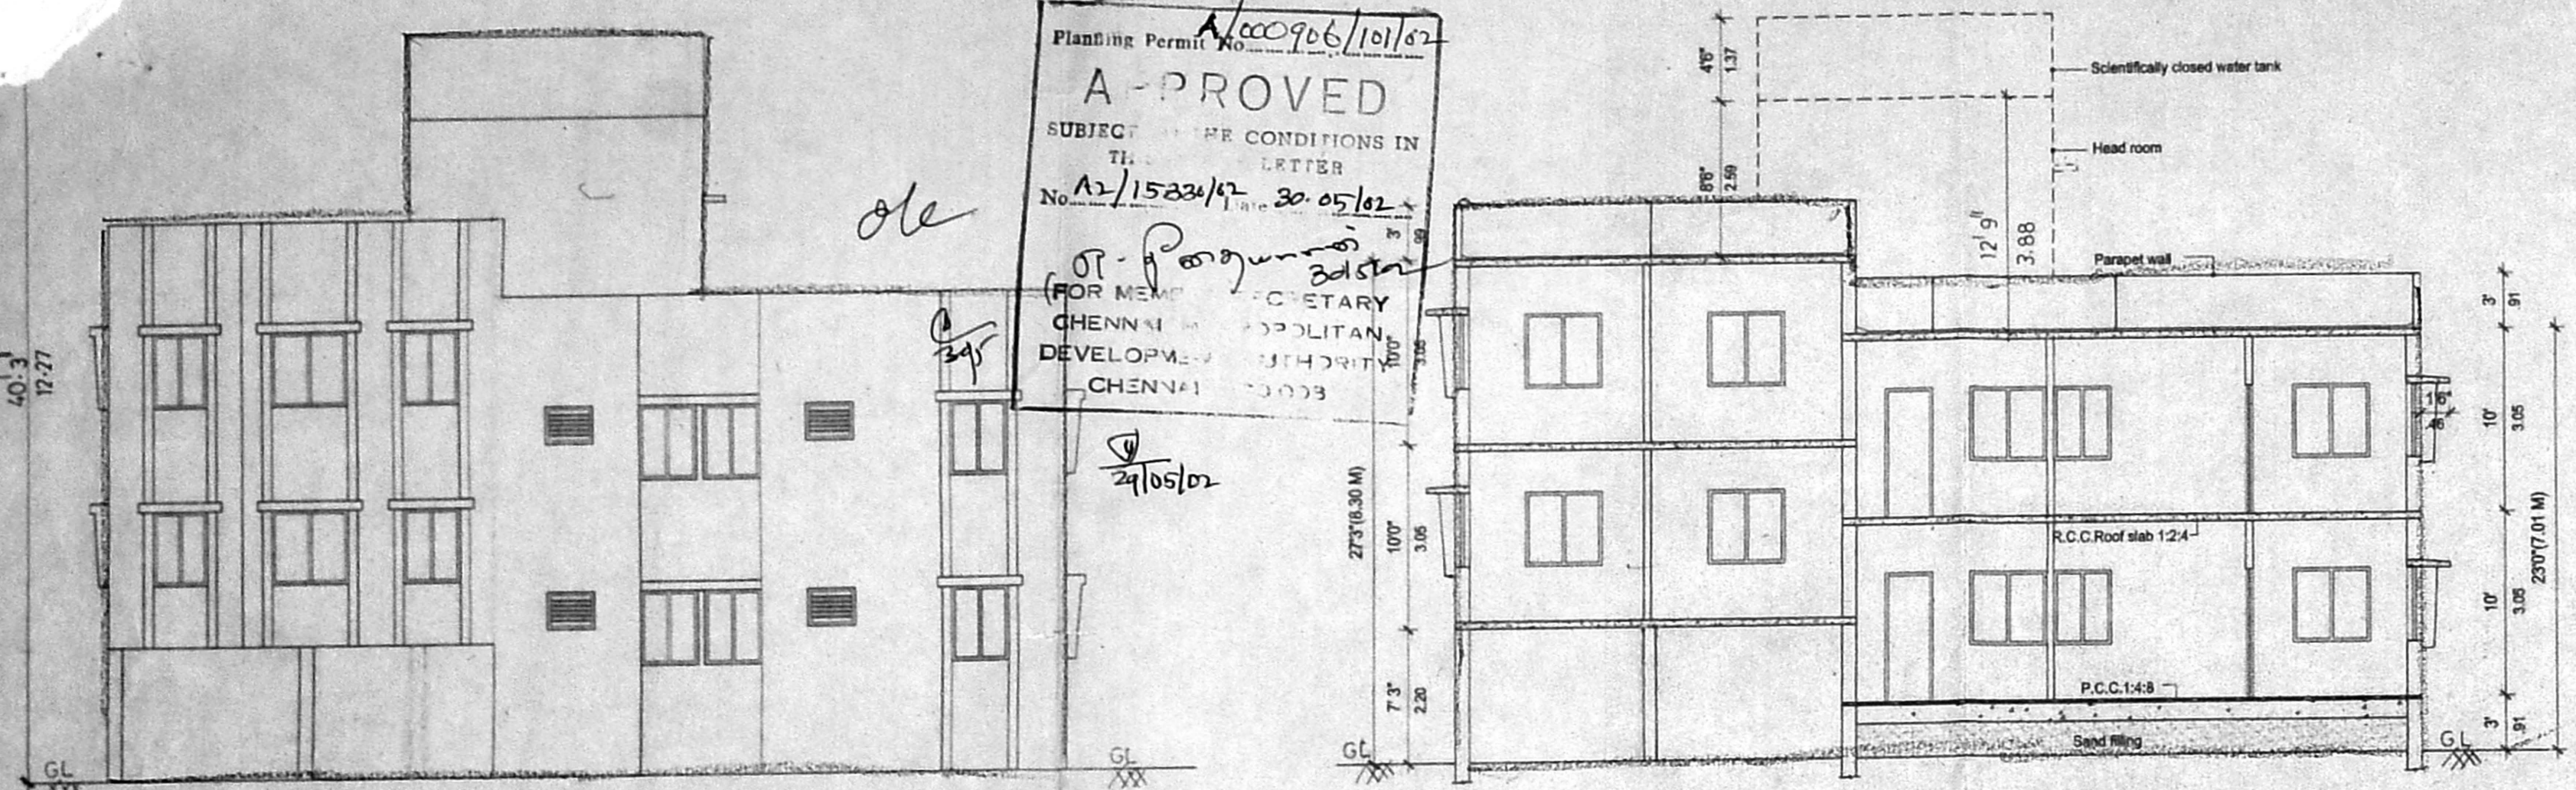


ELEVATION


SECTION "XY"

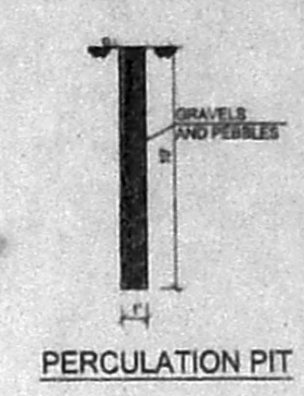

PERCUSSION PIT

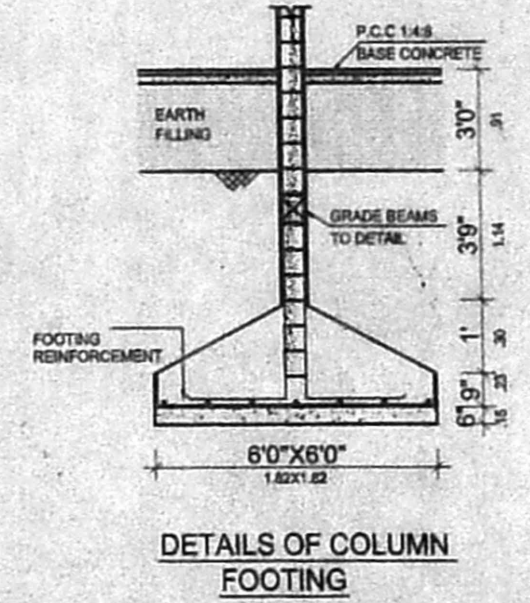


DETAILS OF COLUMN FOOTING

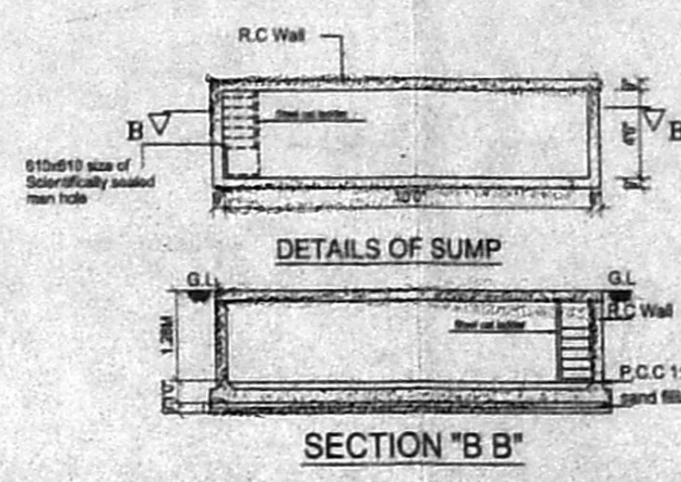

DETAILS OF SUMP

SECTION "B B"

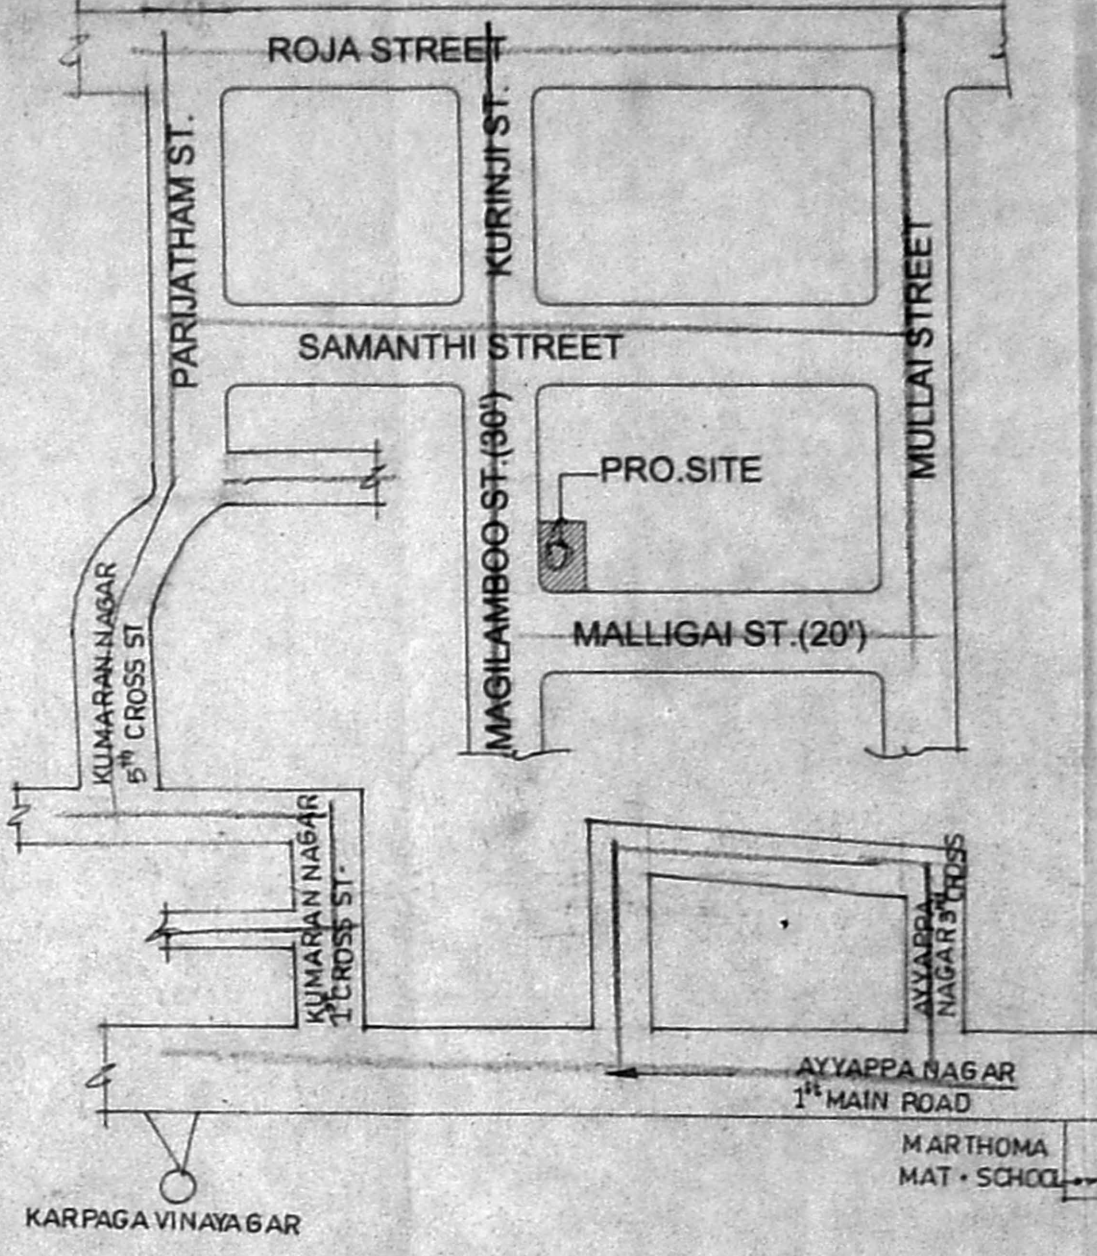

Revised plan.

SCHEDULE OF JOINERY			
MD- MAIN DOOR	3'6"x7'0"	1.06x2.10	
D1- DOOR	3'3"x7'0"	0.99x2.10	
D2-DOOR	3'0"x7'0"	0.91x2.10	
D3-DOOR	2'6"x7'0"	0.76x2.10	
W4- WINDOW	4'0"x4'0"	1.22x1.22	
W3- WINDOW	3'0"x4'0"	0.91x1.22	
V- VENTILATOR	2'6"x2'0"	0.76x0.61	

Scintia plan

AREA STATEMENT	SQ.FTS	SQ.M
TOTAL PLOT AREA	2609.30	242.50
GROUND FLOOR	205.95	93.49
FIRST FLOOR	1672.00	155.39
SECOND FLOOR	783.97	72.86
TOTAL	3461.92	321.74
STILT AREA COVERAGE	64%	68044 SQFT
F.S.I	1.33	

COLOUR INDEX

PROPOSED	
ROAD	
BOUNDARY	


REFERENCE

DRW.NO	: 127/c
DRW.FILE	: Sys-1/r.b.l.name./koyam
SCALE	: 1"=8'0"
DATE	: 18-02-12
DRWN BY	: G.Karthik/harishma .ltd.


PROJECT TITLE

PROPOSED RESIDENTIAL BUILDING AT PLOT NO:J-4 DOOR NO:54, BRINDHANVAN NAGAR, AT MALLIGAI STREET T.S.NO:106,BLOCK NO:74 KOYAMBEDU VILLAGE, CHENNAI.


OWNER
 K. SELVAM, B.E., AMIE, C.Eng (I) A.I.E.E.
 Consulting Civil Eng near Chartered Engineers
 Approved Valuer Licensed Surveyor
 Class-1, Reg No: 762101-2002
 Corporation of Chennai.
 NEW No. 9, Old No. 254,
 Mogappair East, Chennai-600 050.
 Phone: 6562050.
 LICENSED SURVEYOR

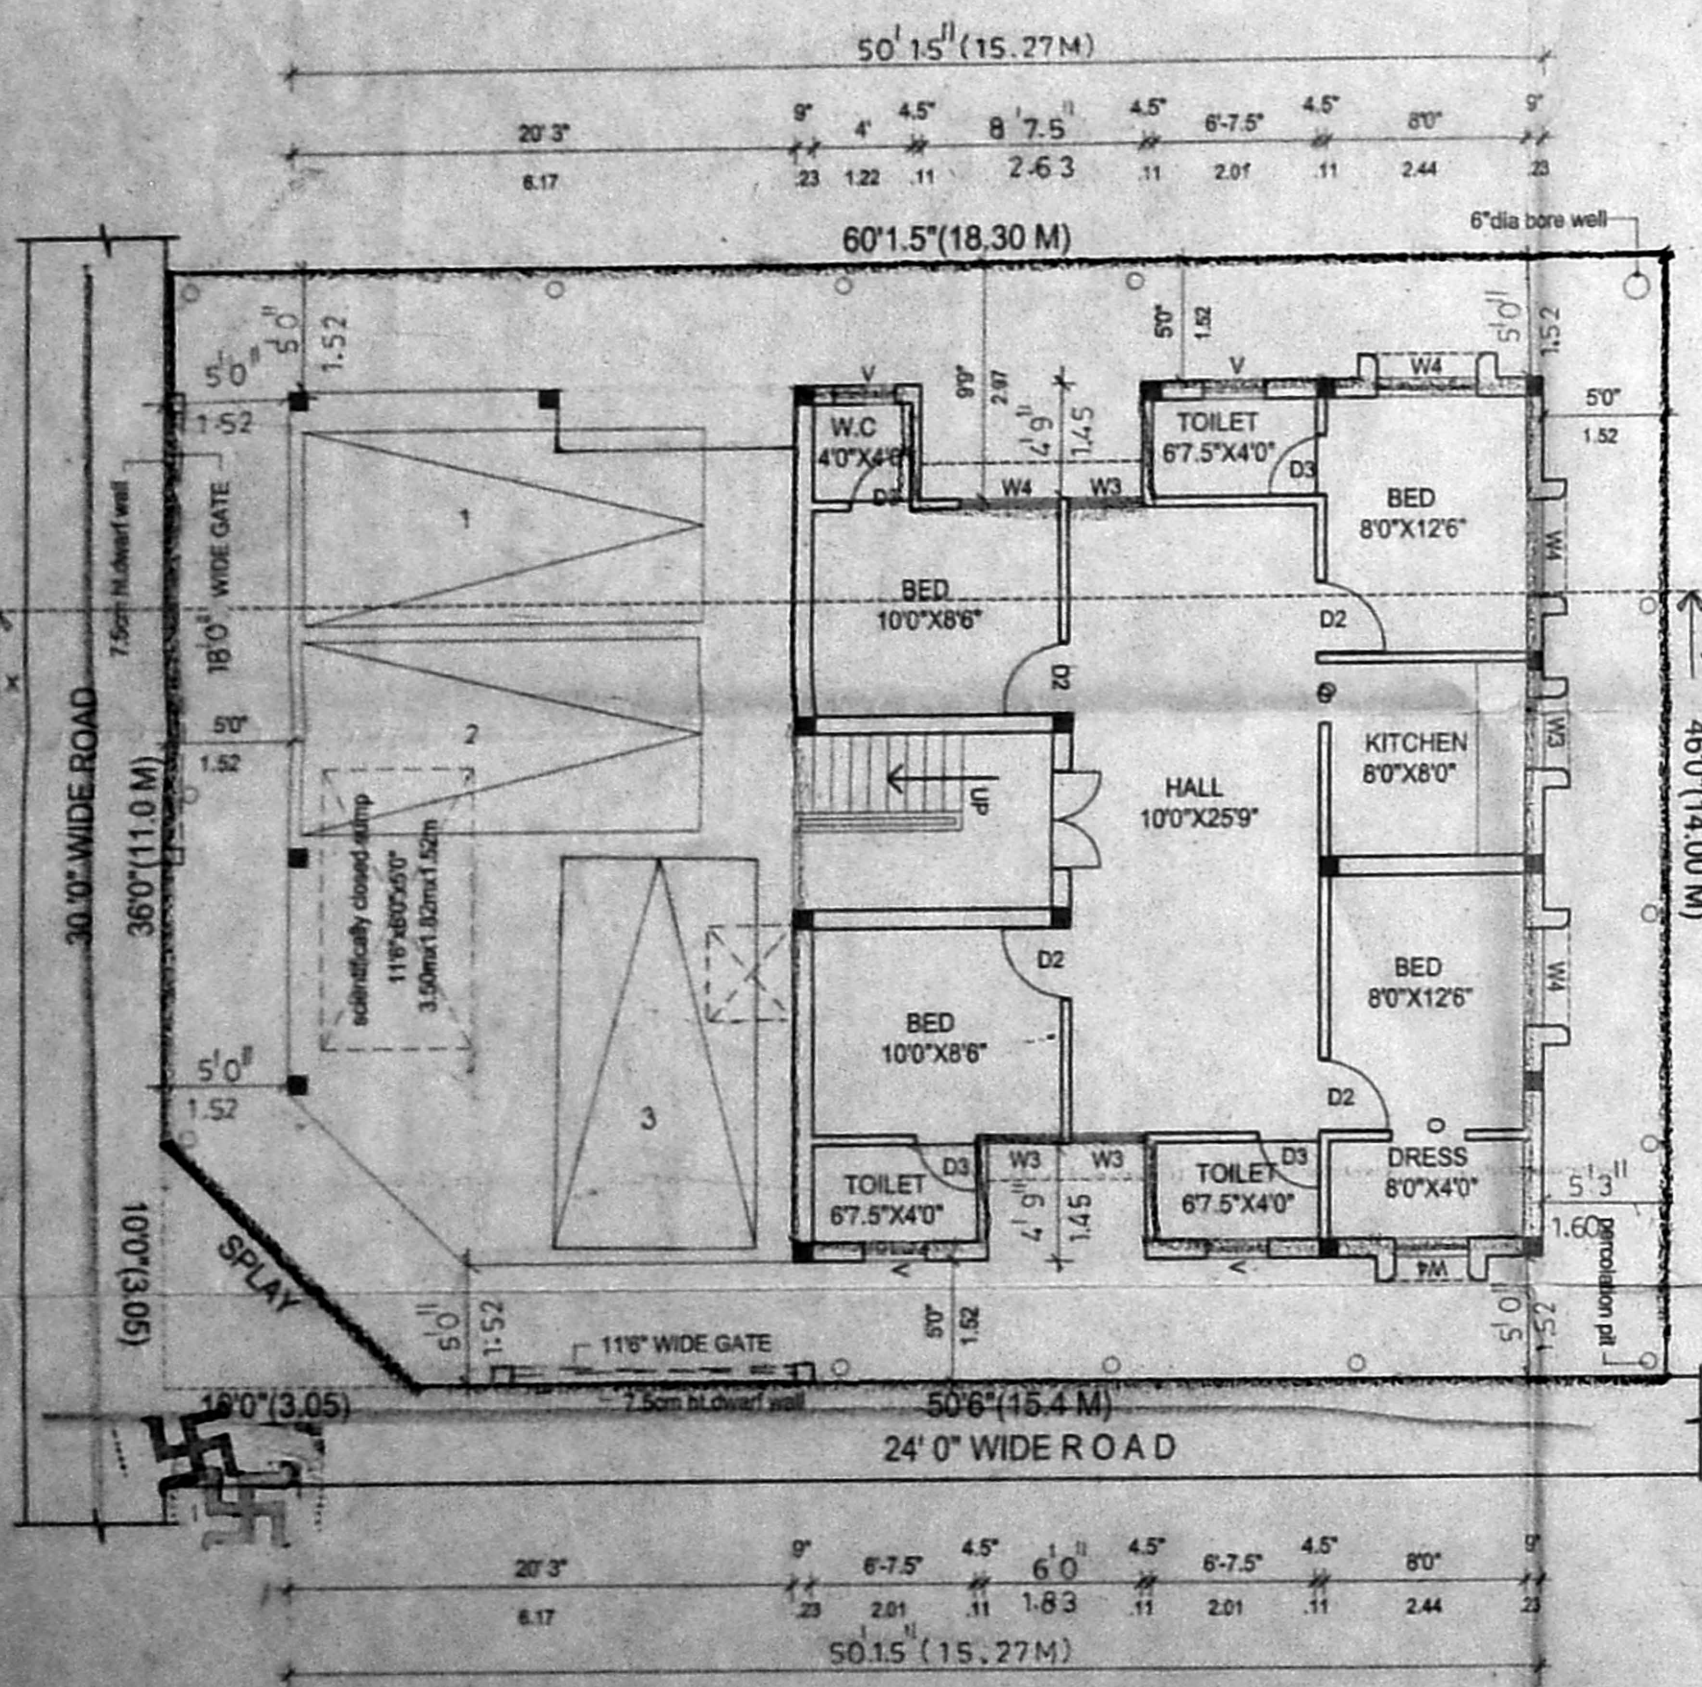


SITE/STILT & GROUND FLOOR PLAN

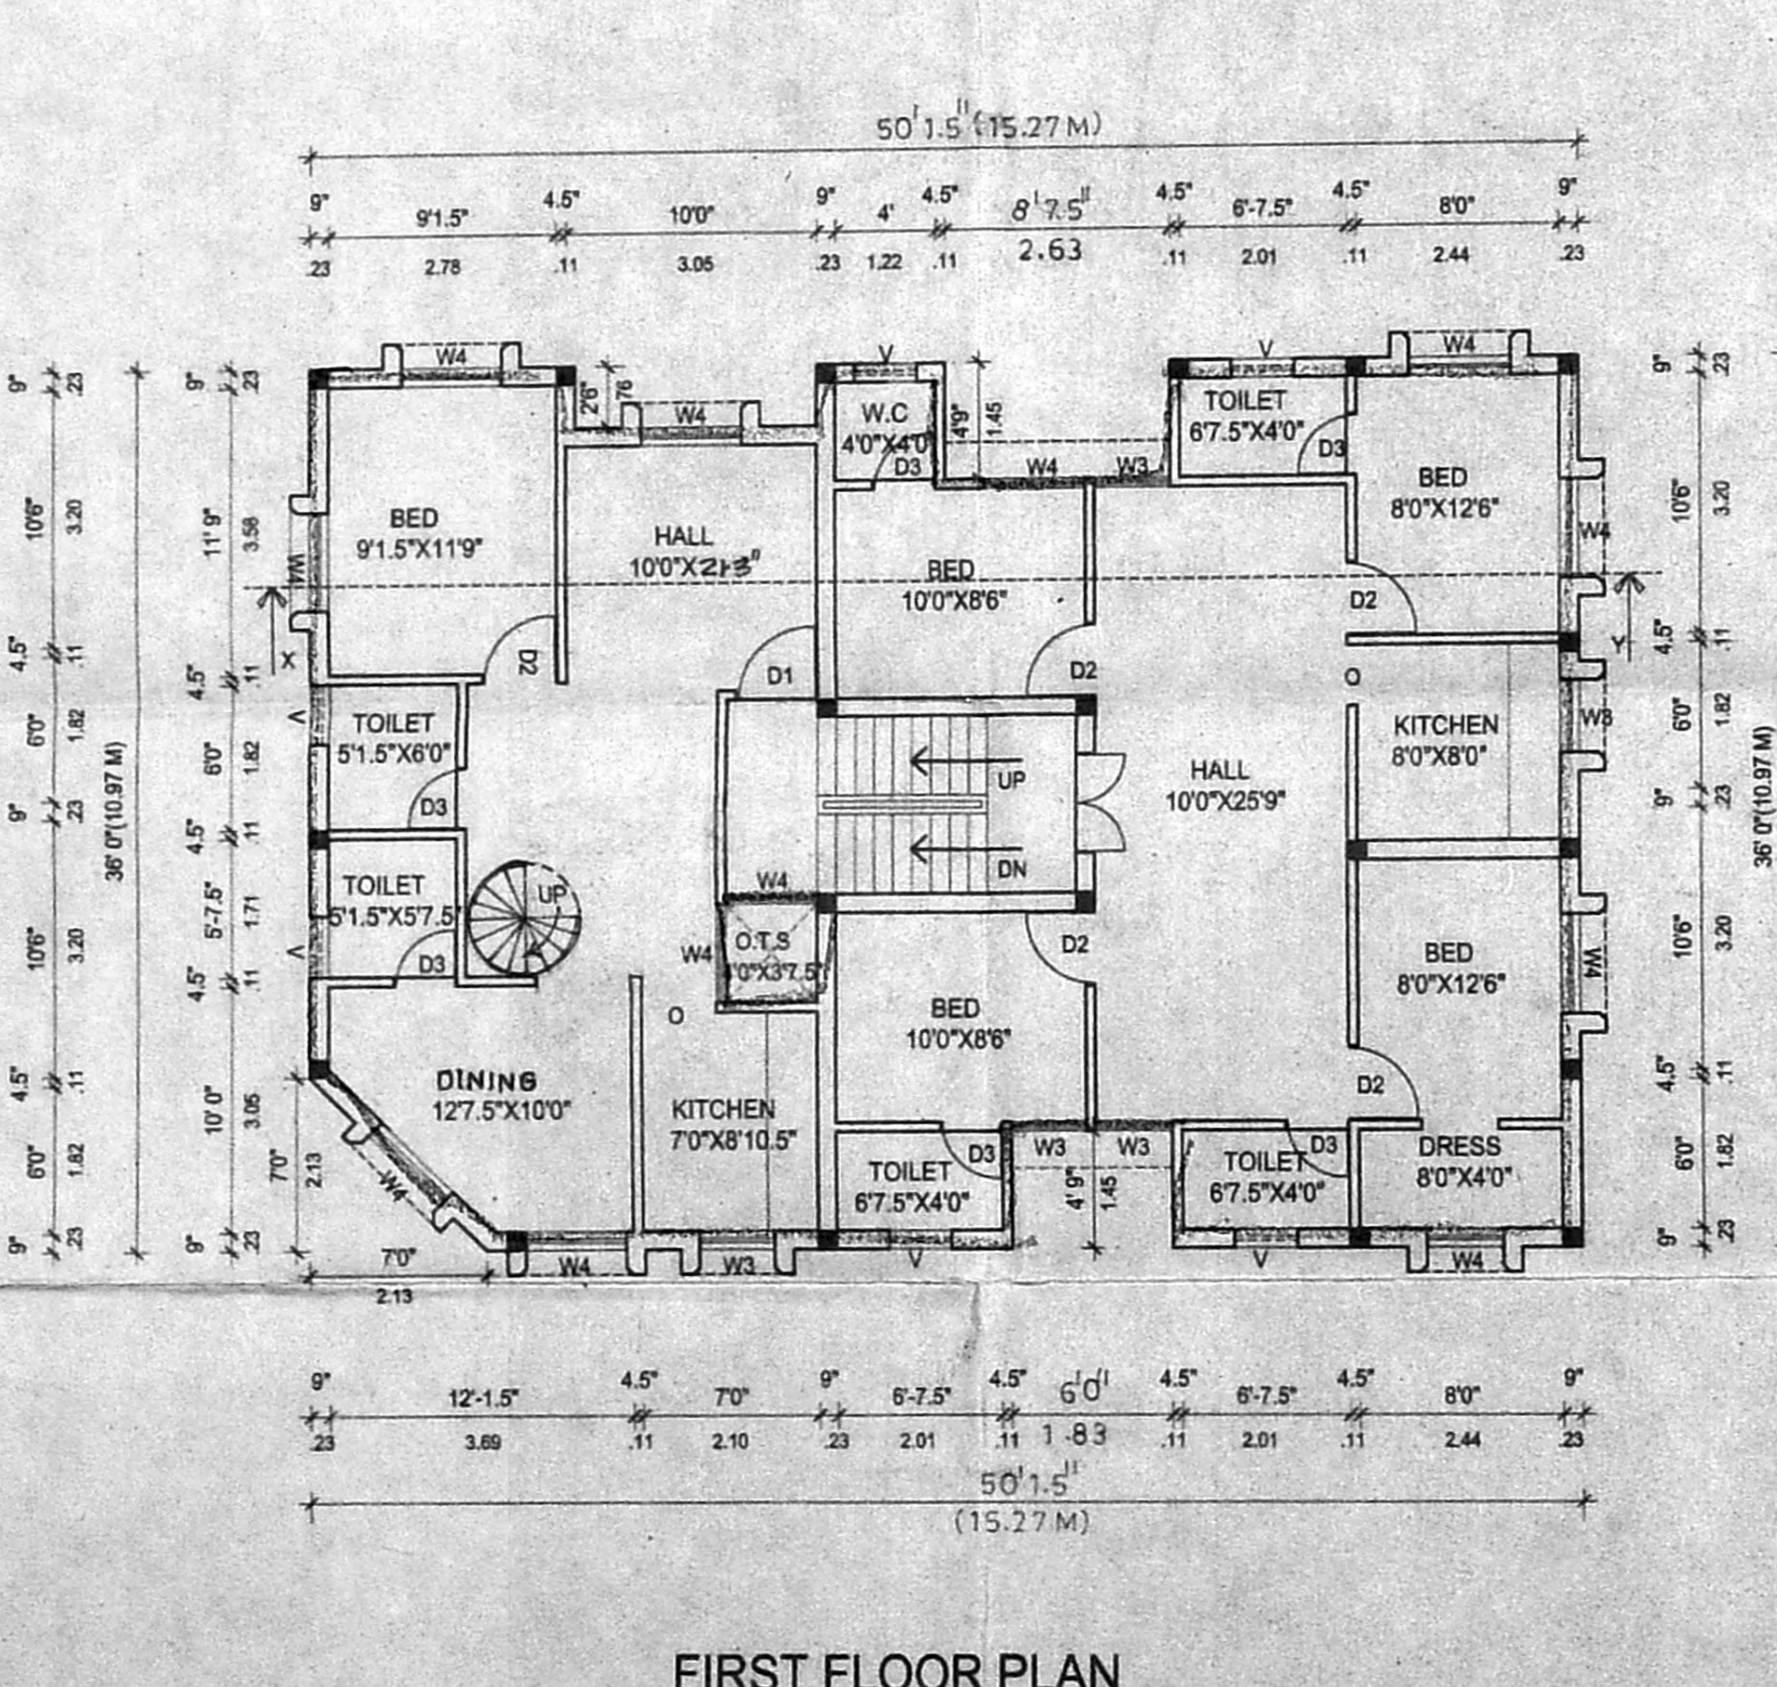

FIRST FLOOR PLAN

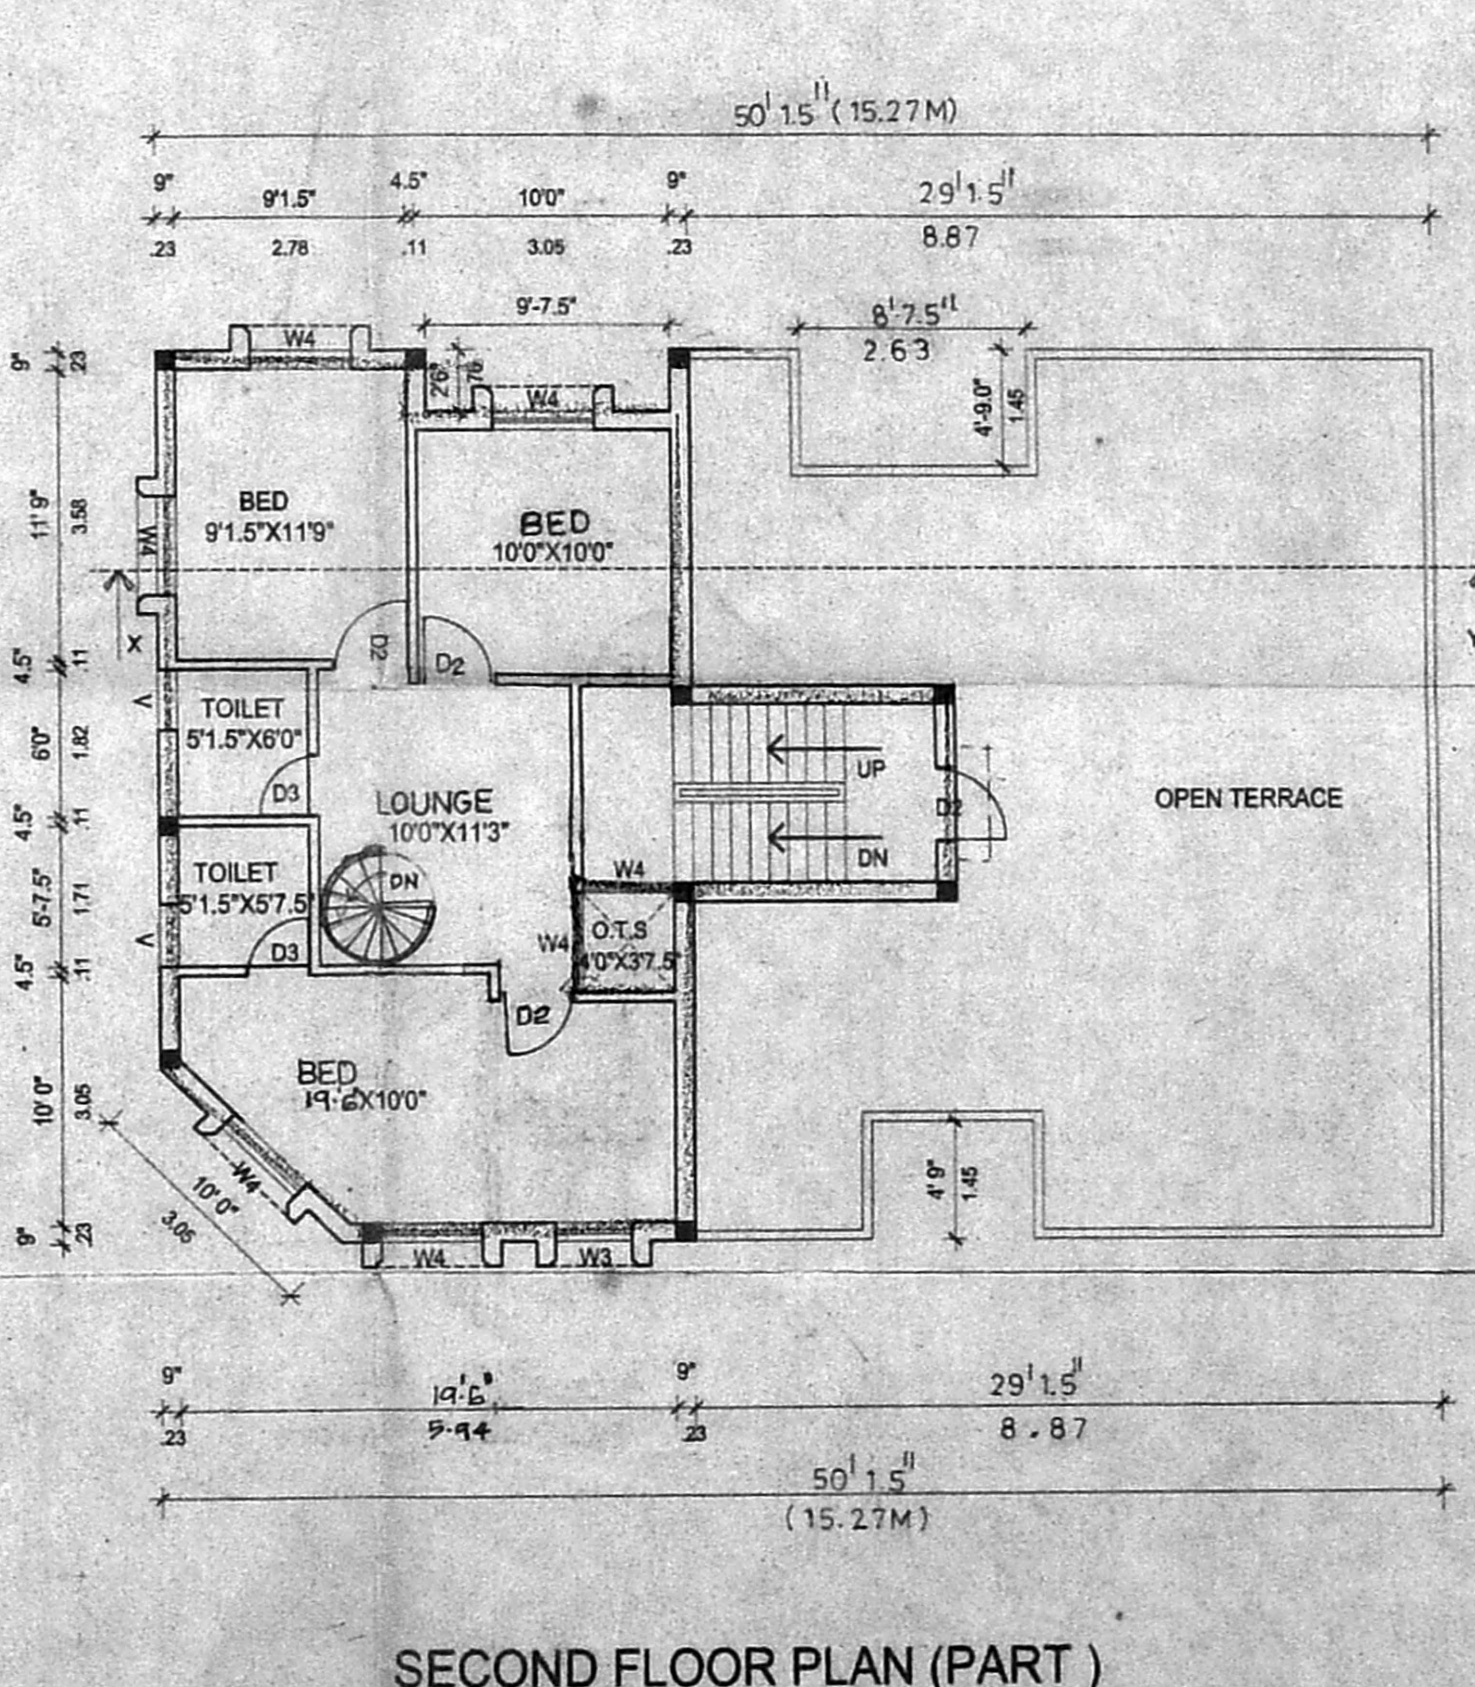

SECOND FLOOR PLAN (PART)

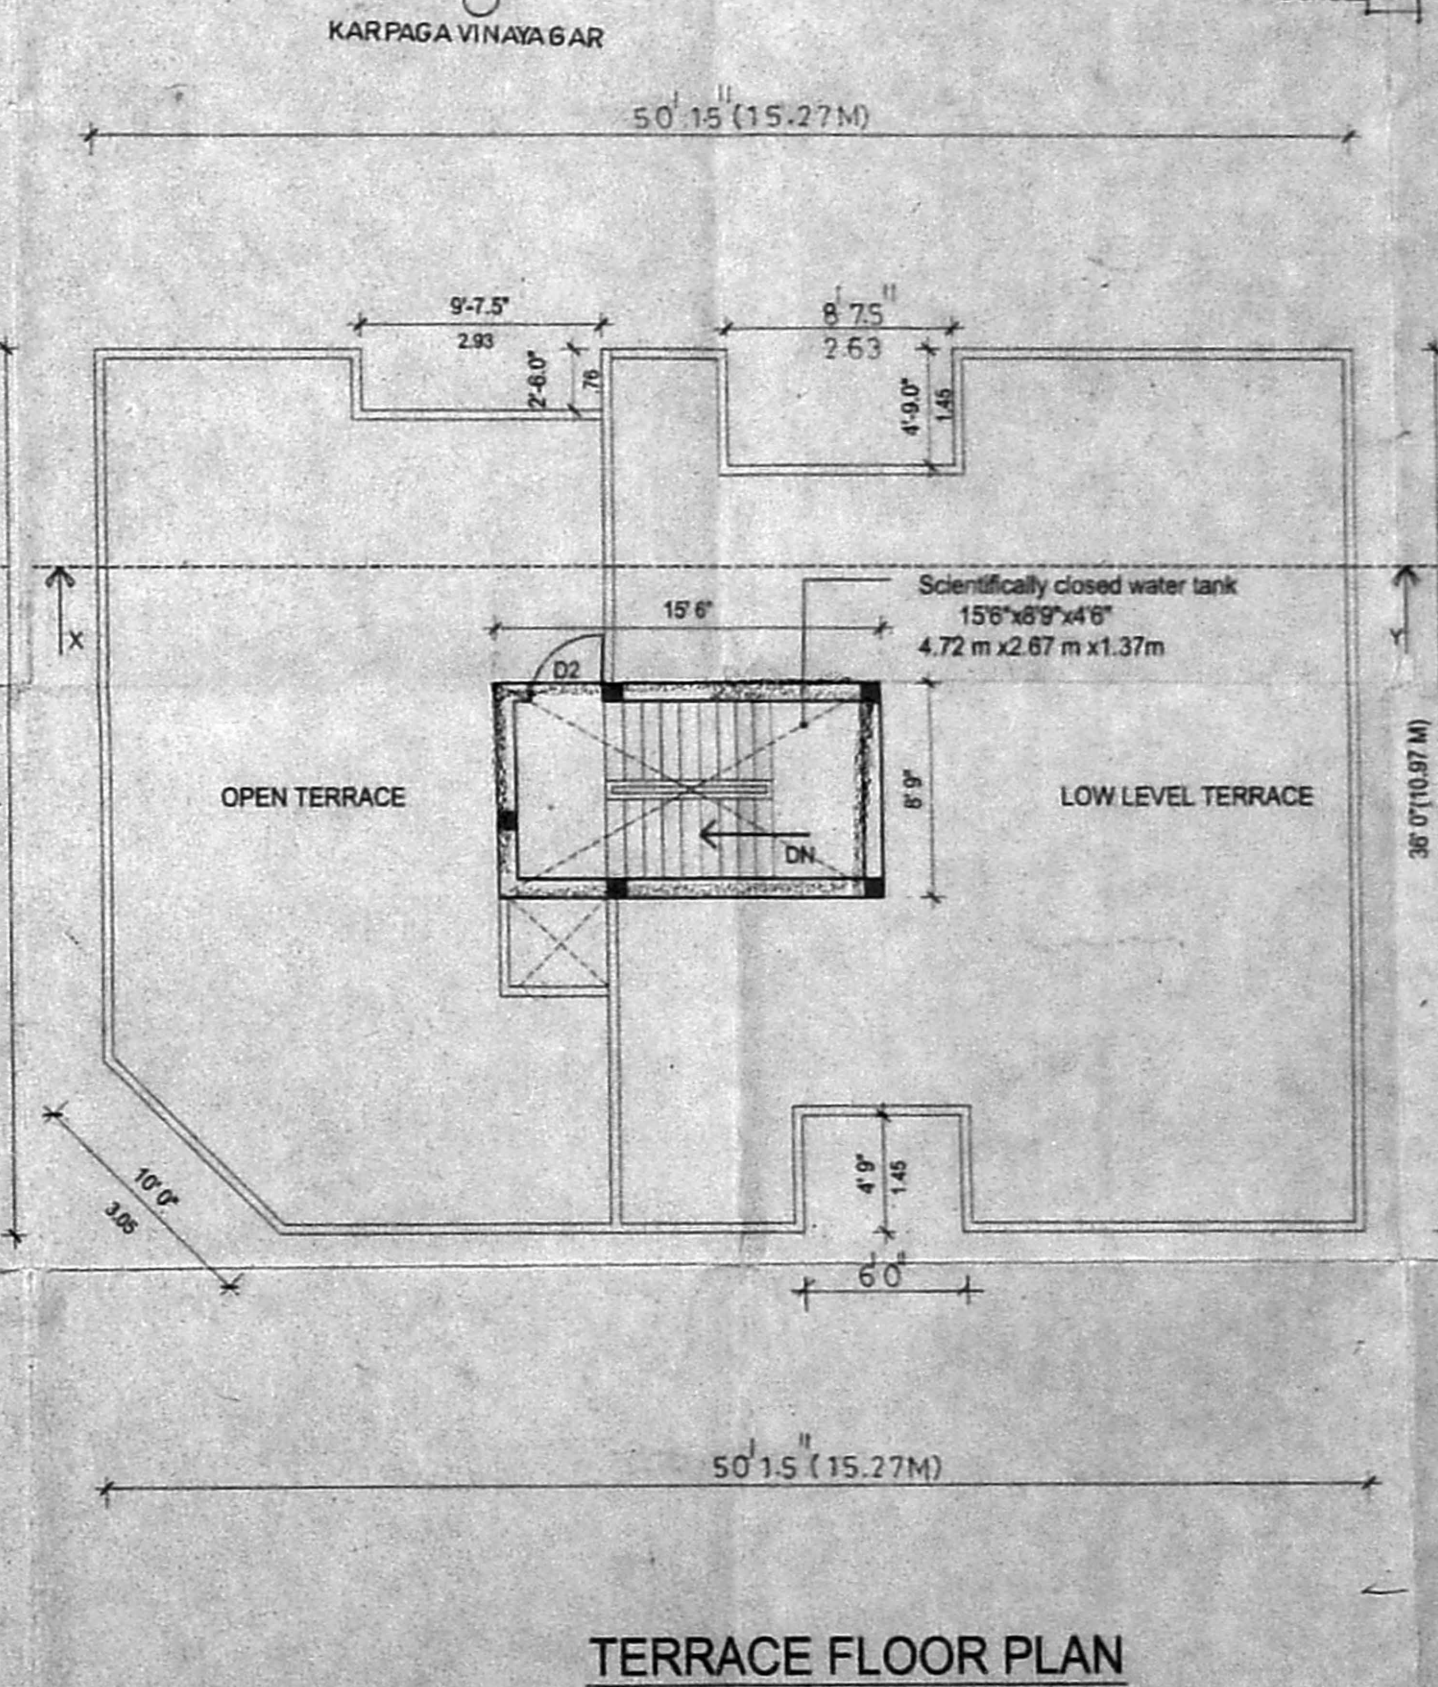

TERRACE FLOOR PLAN