



NORTHERN SIDE ELEVATION

OFFICE COPY


A/600948/143/DL
 Planning Permit No. **APPROVED**
 SUBJECT TO THE CONDITIONS IN THIS OFFICE LETTER.
 No. A2/25106/02, D. No. 26-B-2/L
 FOR MEMBER SECRETARY
 CHENNAI METROPOLITAN
 DEVELOPMENT AUTHORITY
 CHENNAI - 600 008.

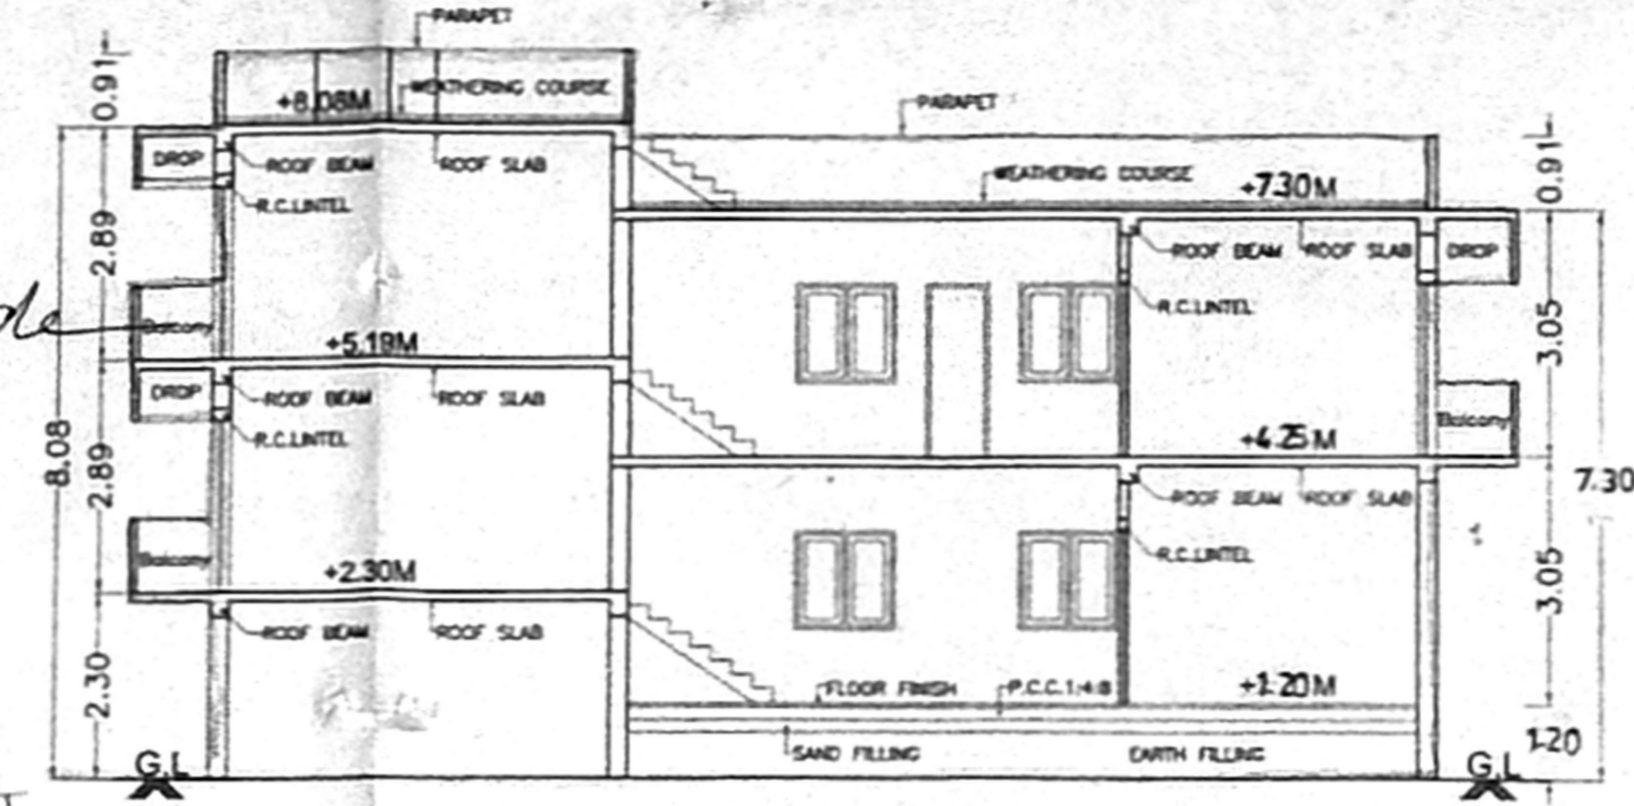

SECTION ON 'B' K'

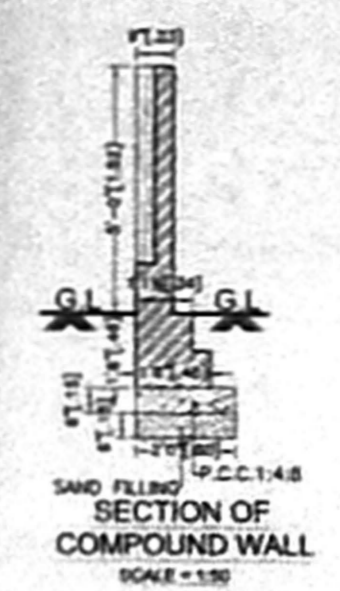

SECTION OF COMPOUND WALL
SCALE: 1:50

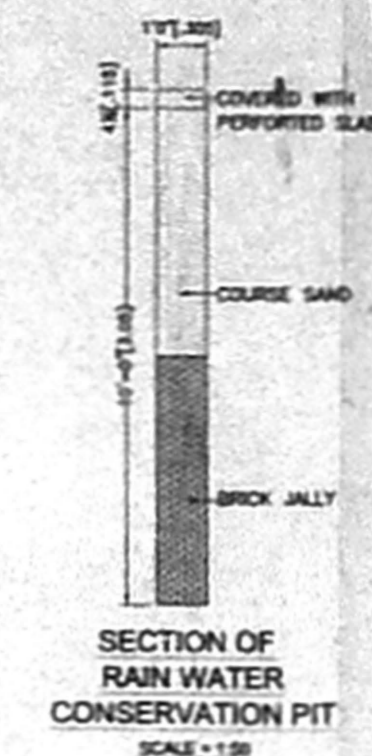


SECTION OF RAIN WATER CONSERVATION PIT
SCALE: 1:50

CMDA JOURNEY DETAILS
 C.No. A2/25106/02


D DOOR	= 1.07 x 2.13
Screened Door	= 0.76 x 2.13
P.A.W. Window	= 1.22 x 1.22
W3 WINDOW	= 0.91 x 1.22
W3 WINDOW	= 1.07 x 2.13
W4 WINDOW	= 1.22 x 0.91
V VENTILATOR	= 0.61 x 0.61
W5 WINDOW	= 1.52 x 1.22
W6 WINDOW	= 1.83 x 1.22
FD6 FRENCH Door	= 1.83 x 2.13
KW1 WINDOW	= 0.91 x 0.91

AREA DETAIL


PLOT EXTENT	= 356.69 SQ.M
GROUND FLOOR	= 148.00 SQ.M
STILT LEVEL	= 50.56 SQ.M
FIRST FLOOR	= 220.93 SQ.M
TOTAL Floor Area	= 419.49 SQ.M
F.S.I (1.50 Times) (ALLOWABLE)	= 535.04 SQ.M
F.S.I (1.18 Times) (ACHIEVED)	= 419.49 SQ.M
PLOT COVERAGE	= 62%

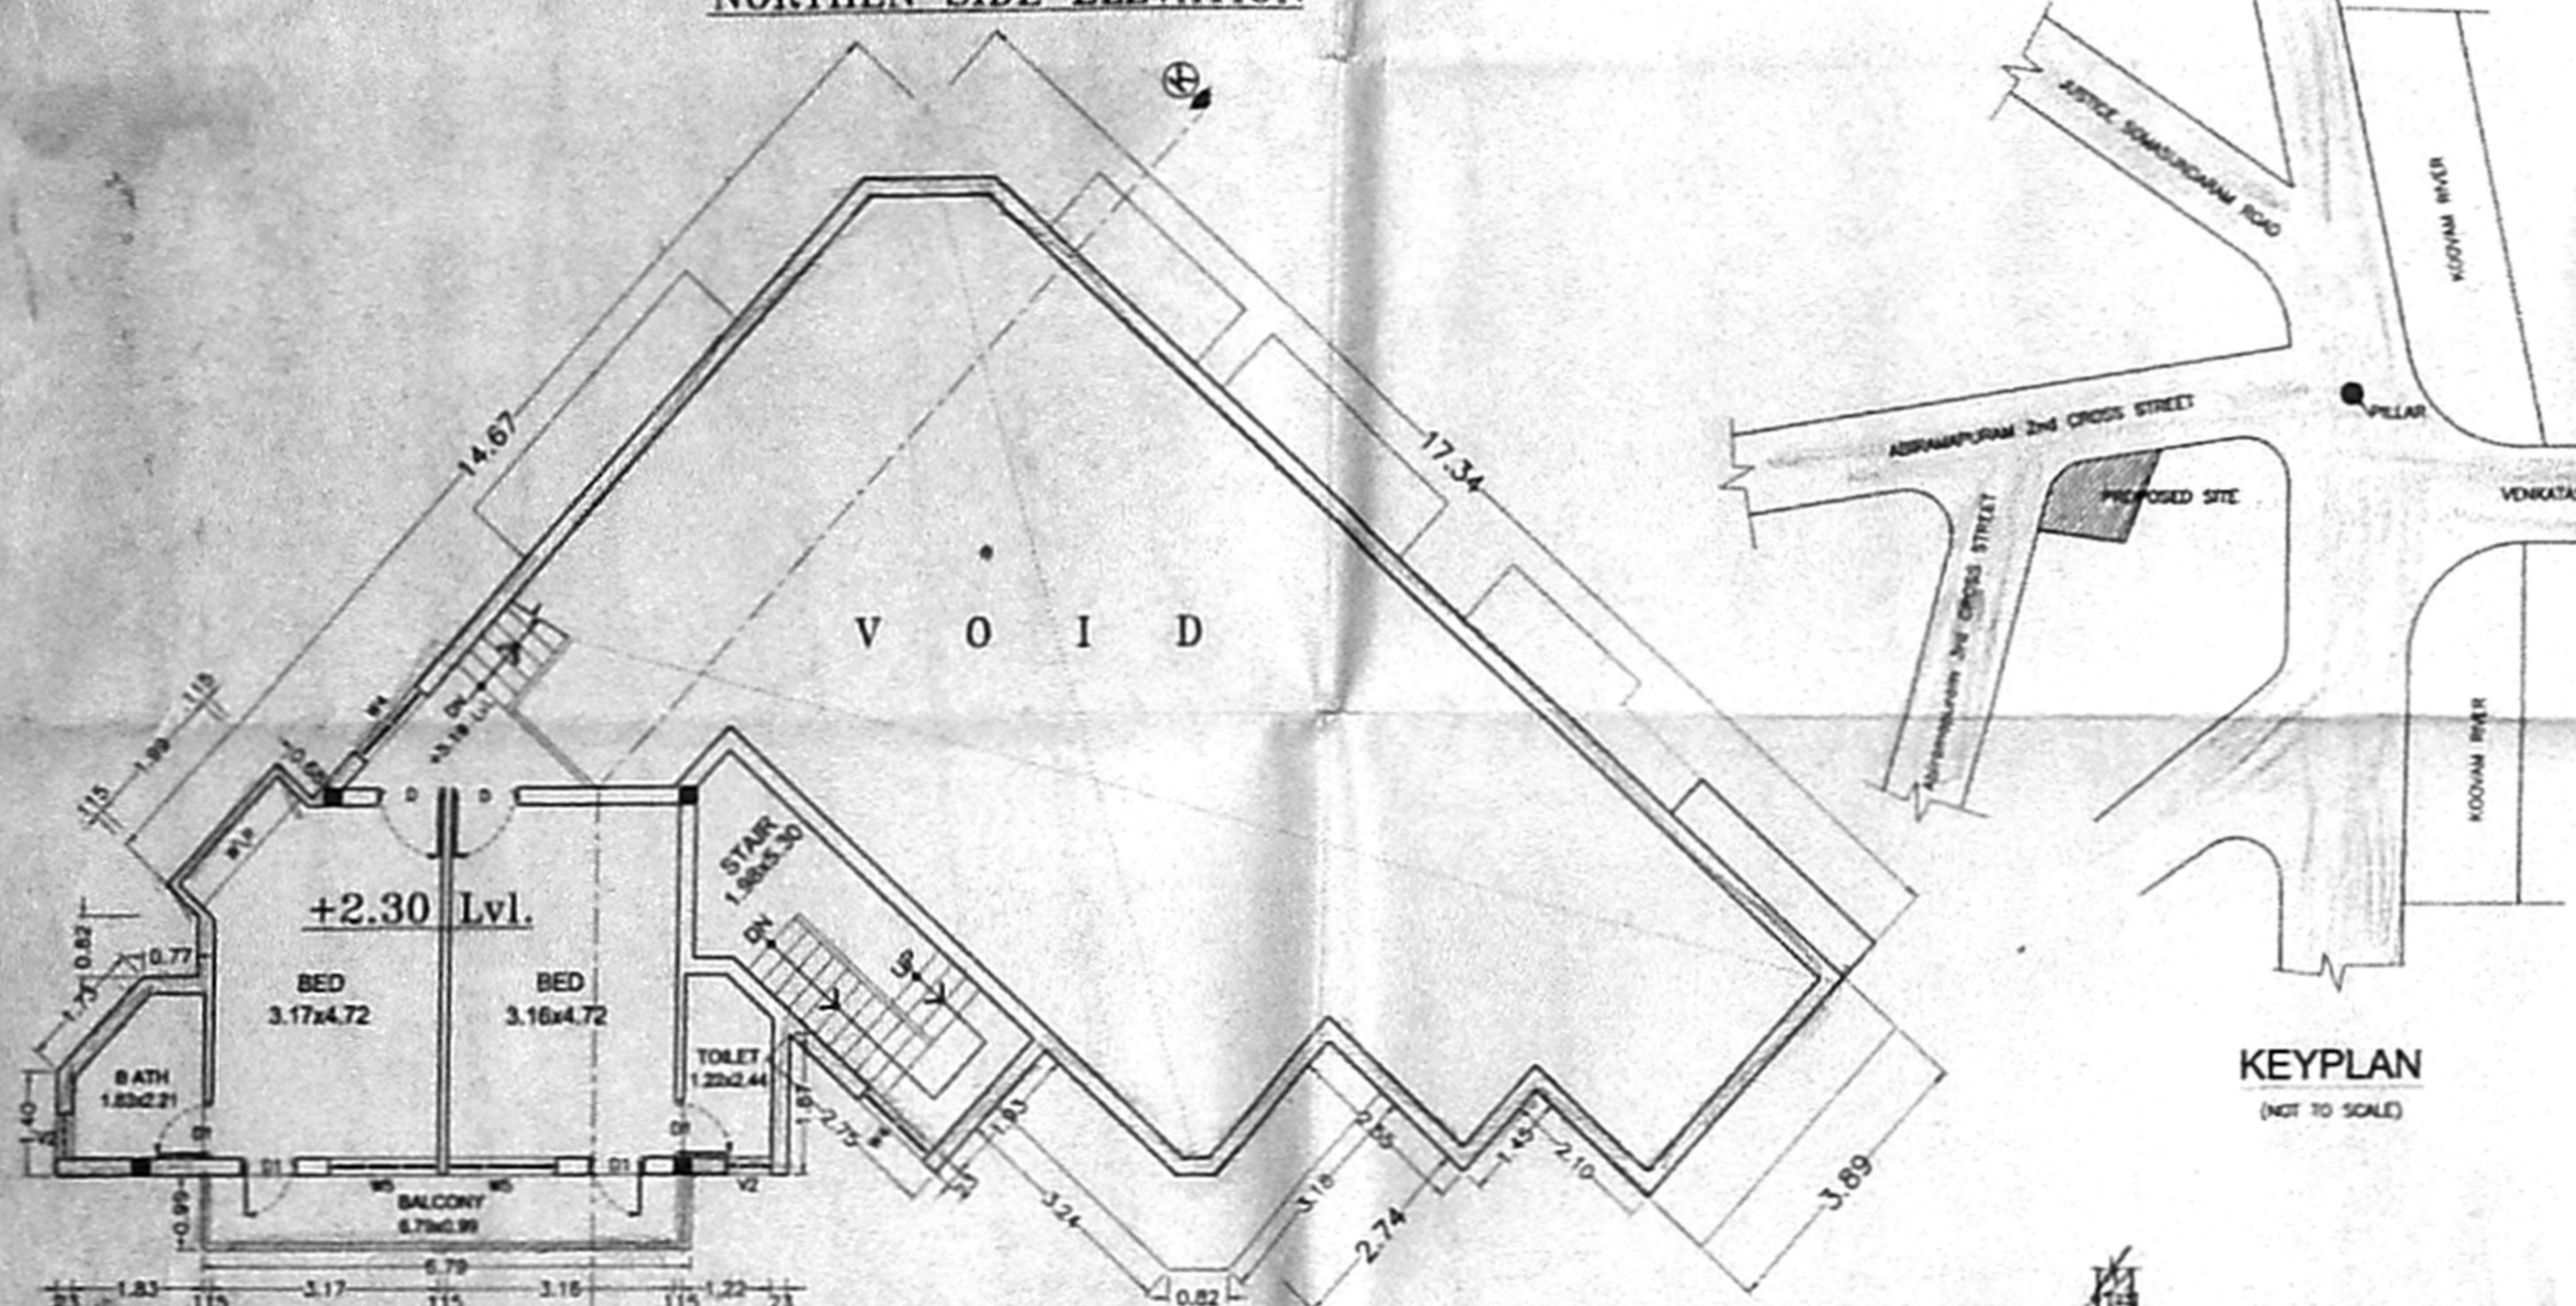


KEYPLAN (NOT TO SCALE)

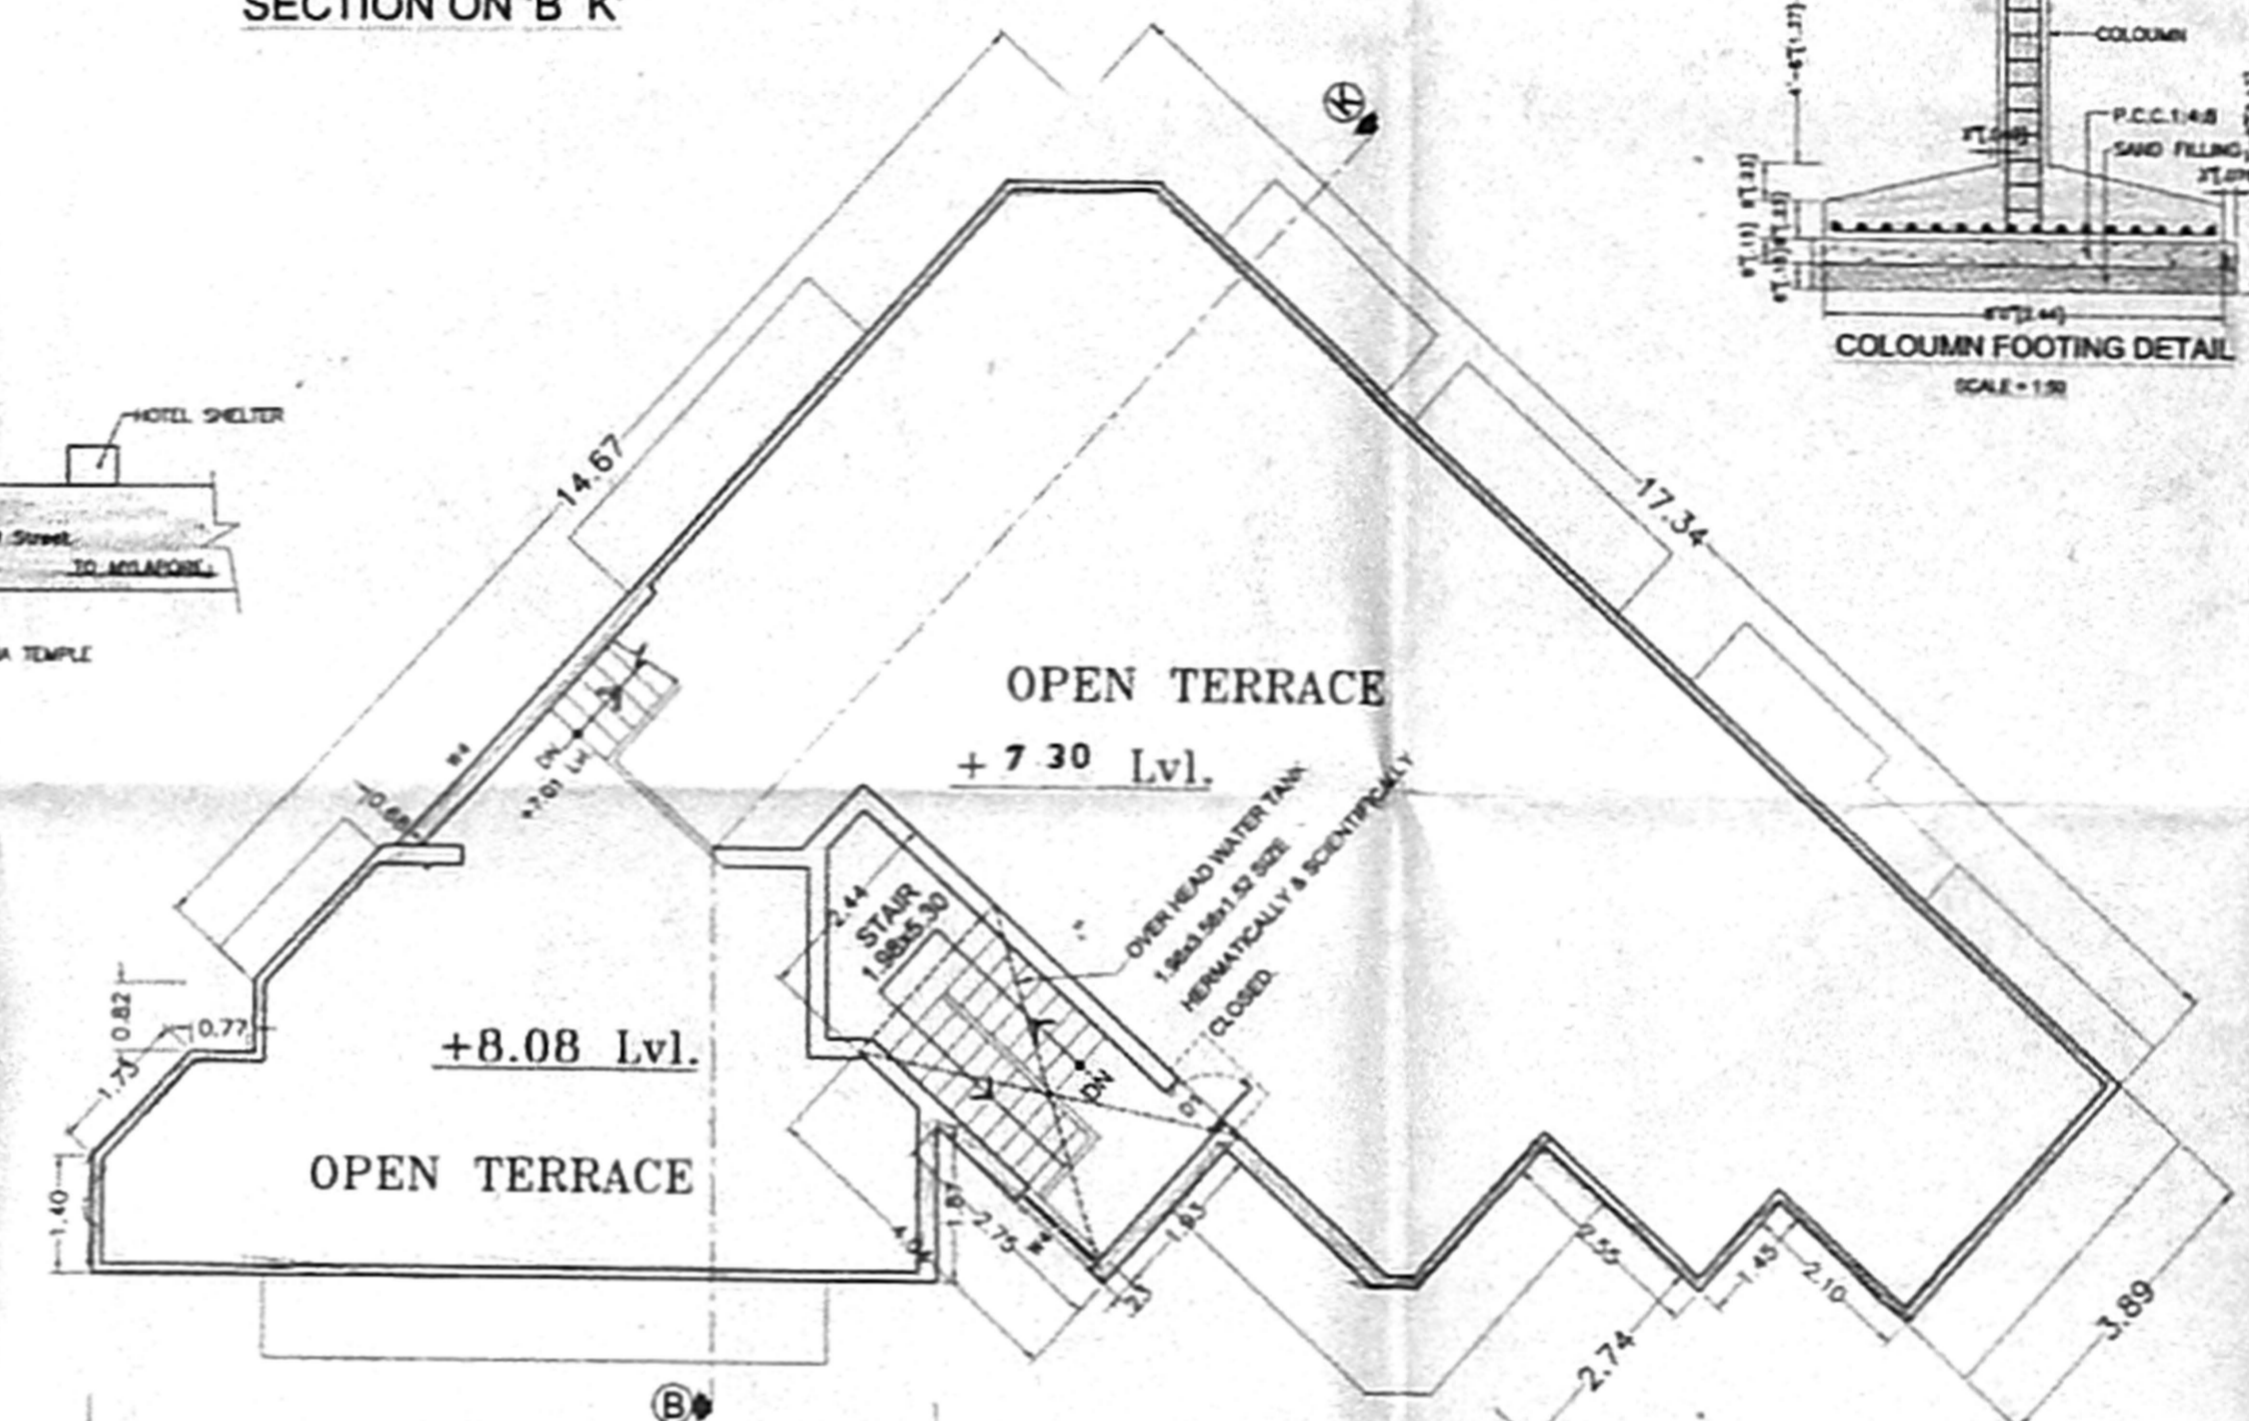

TERRACE FLOOR PLAN (+7.01M & +8.08M Lvl.)

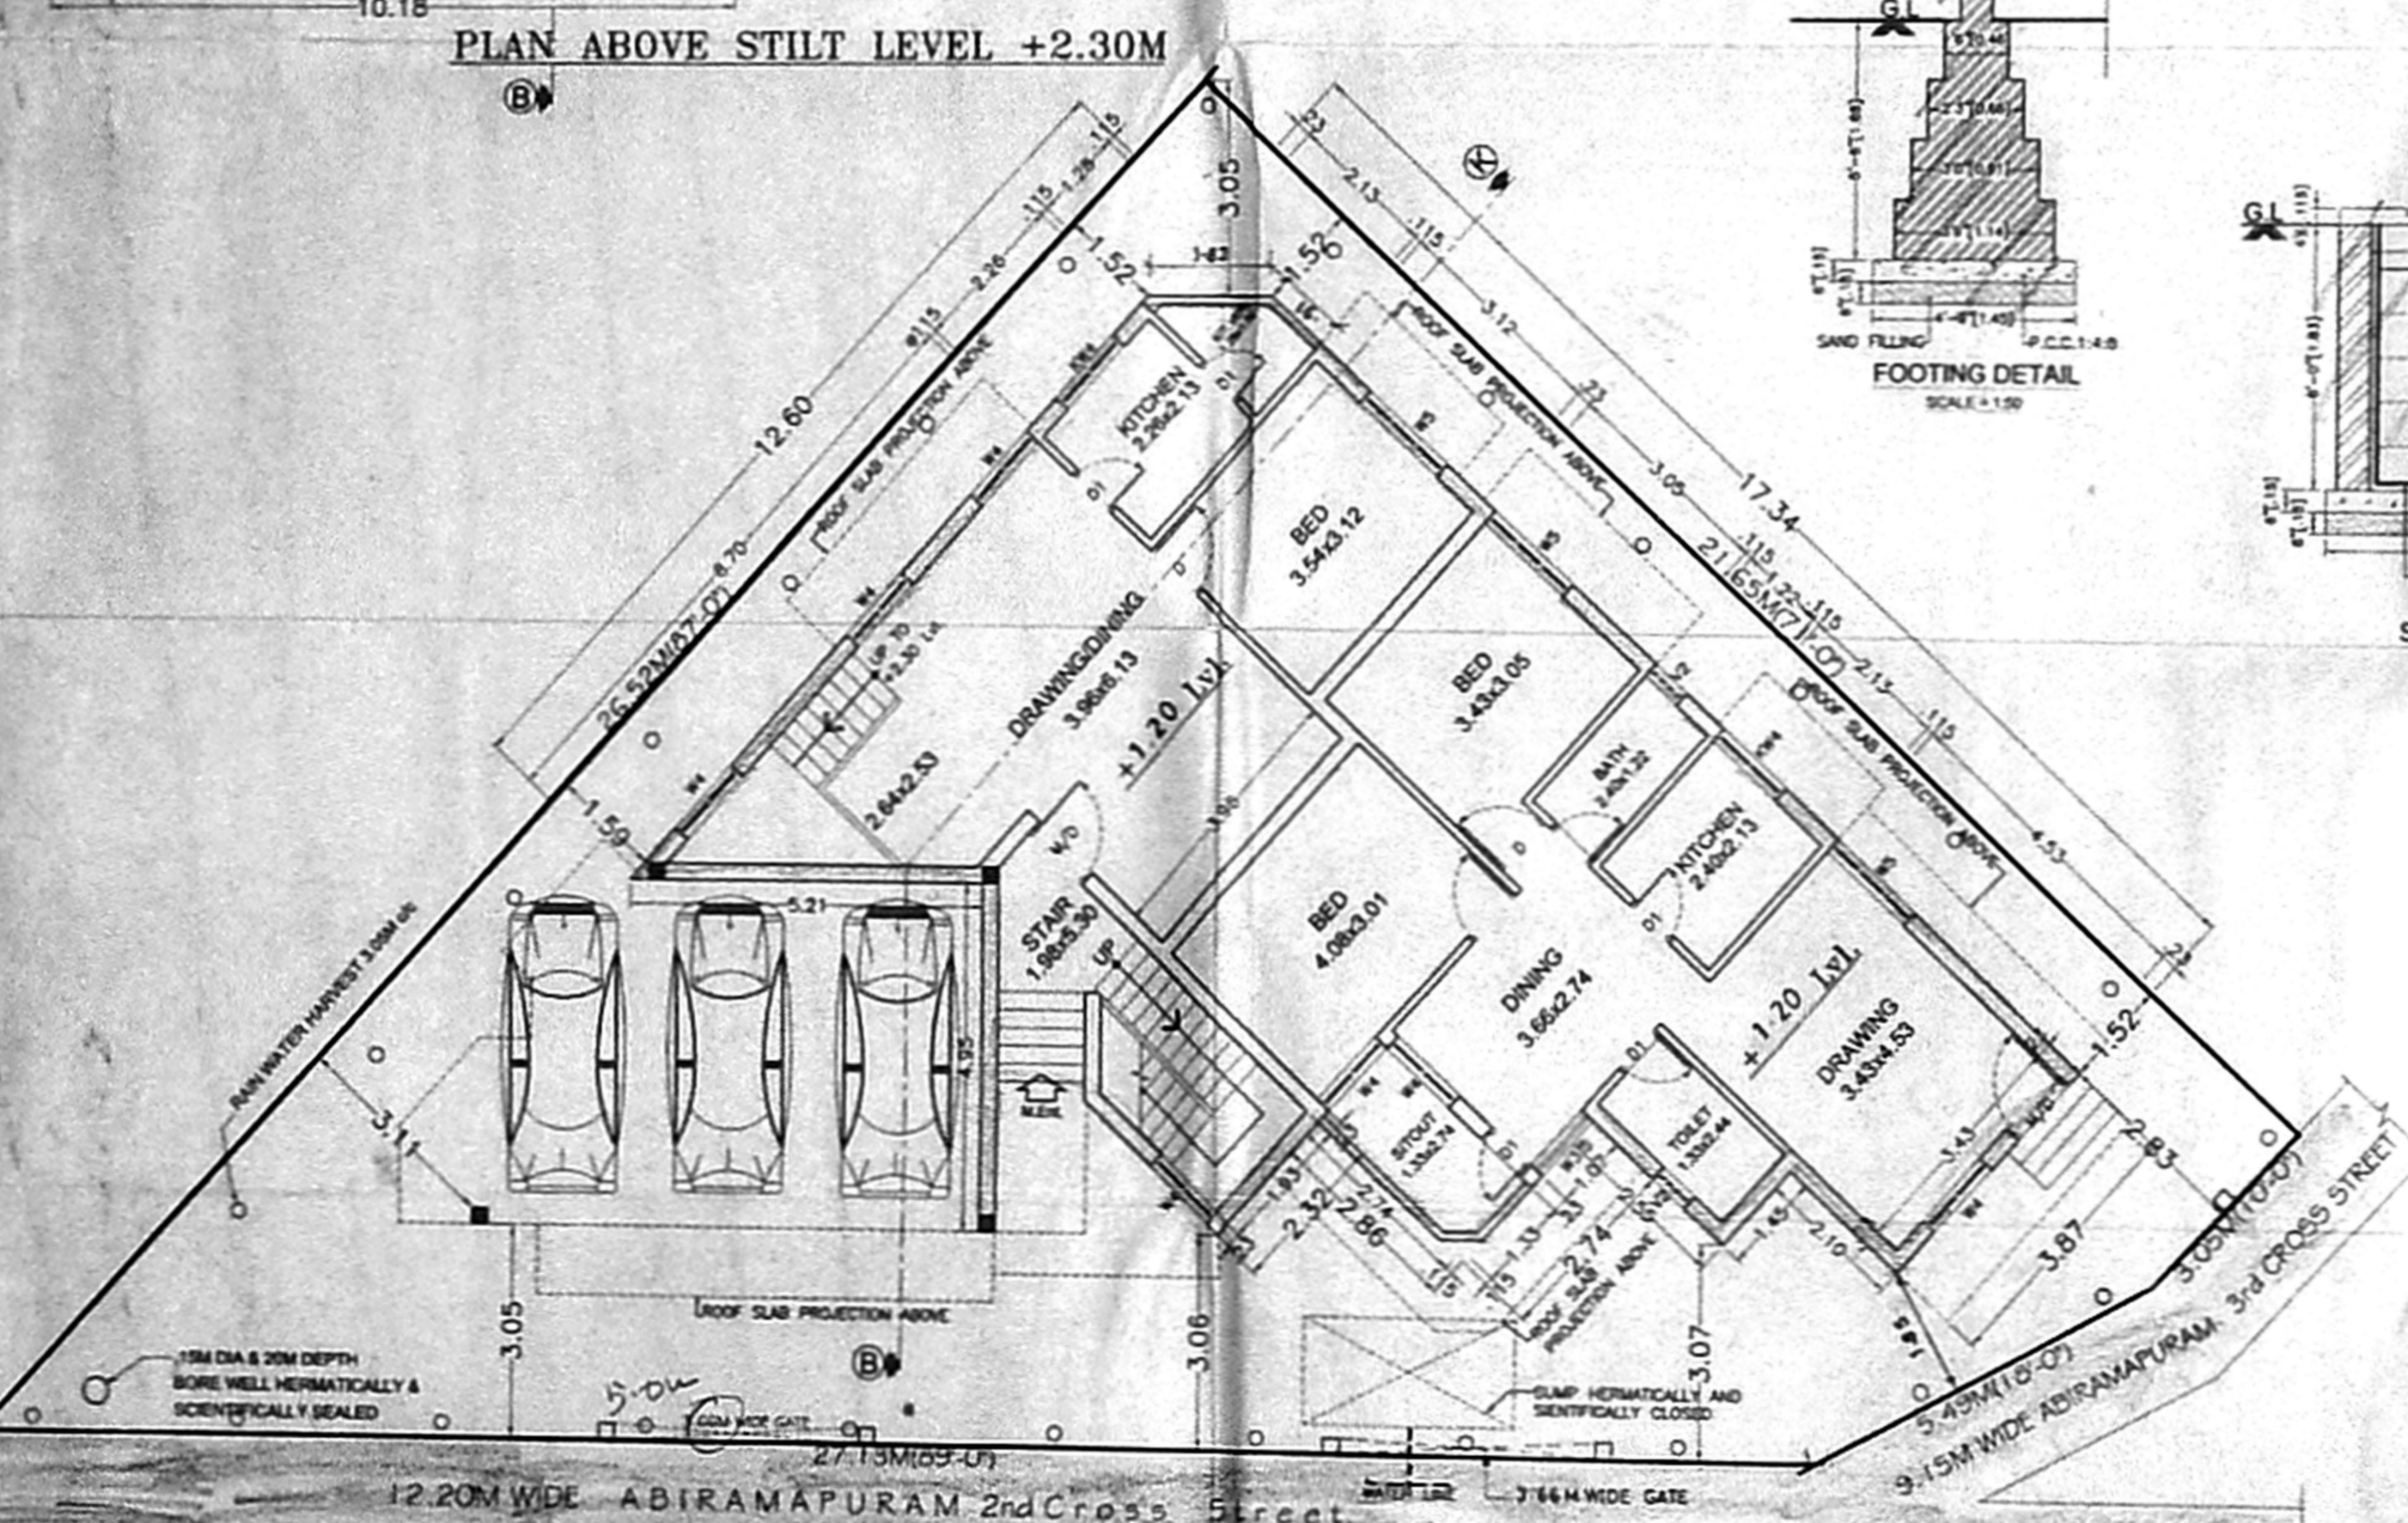


SITE CUM STILT AND GROUND FLOOR PLAN

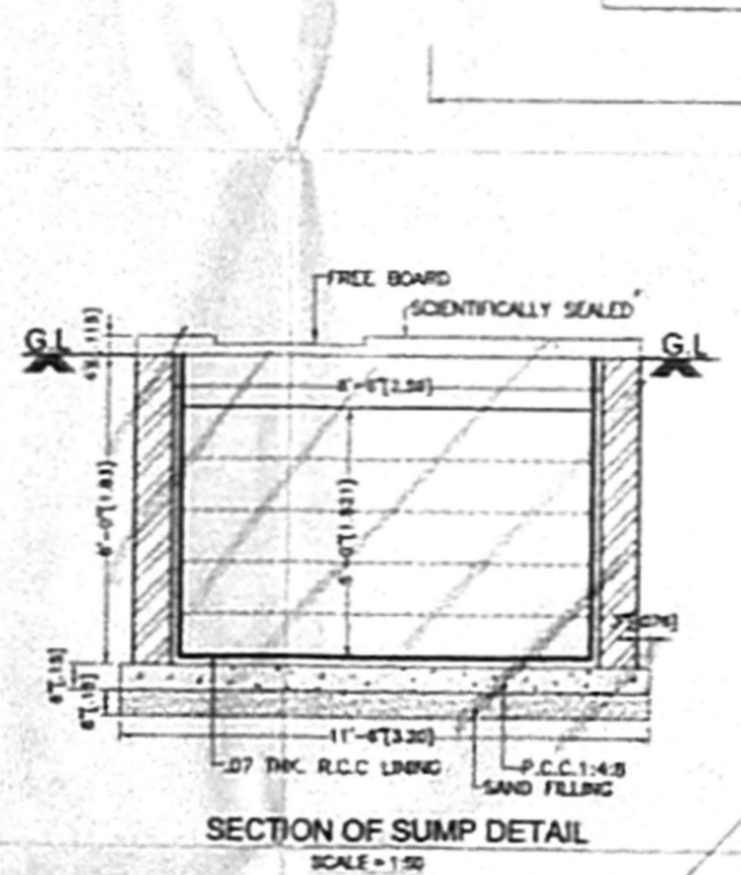

FOOTING DETAIL
SCALE: 1:50

SECTION OF SUMP DETAIL
SCALE: 1:50

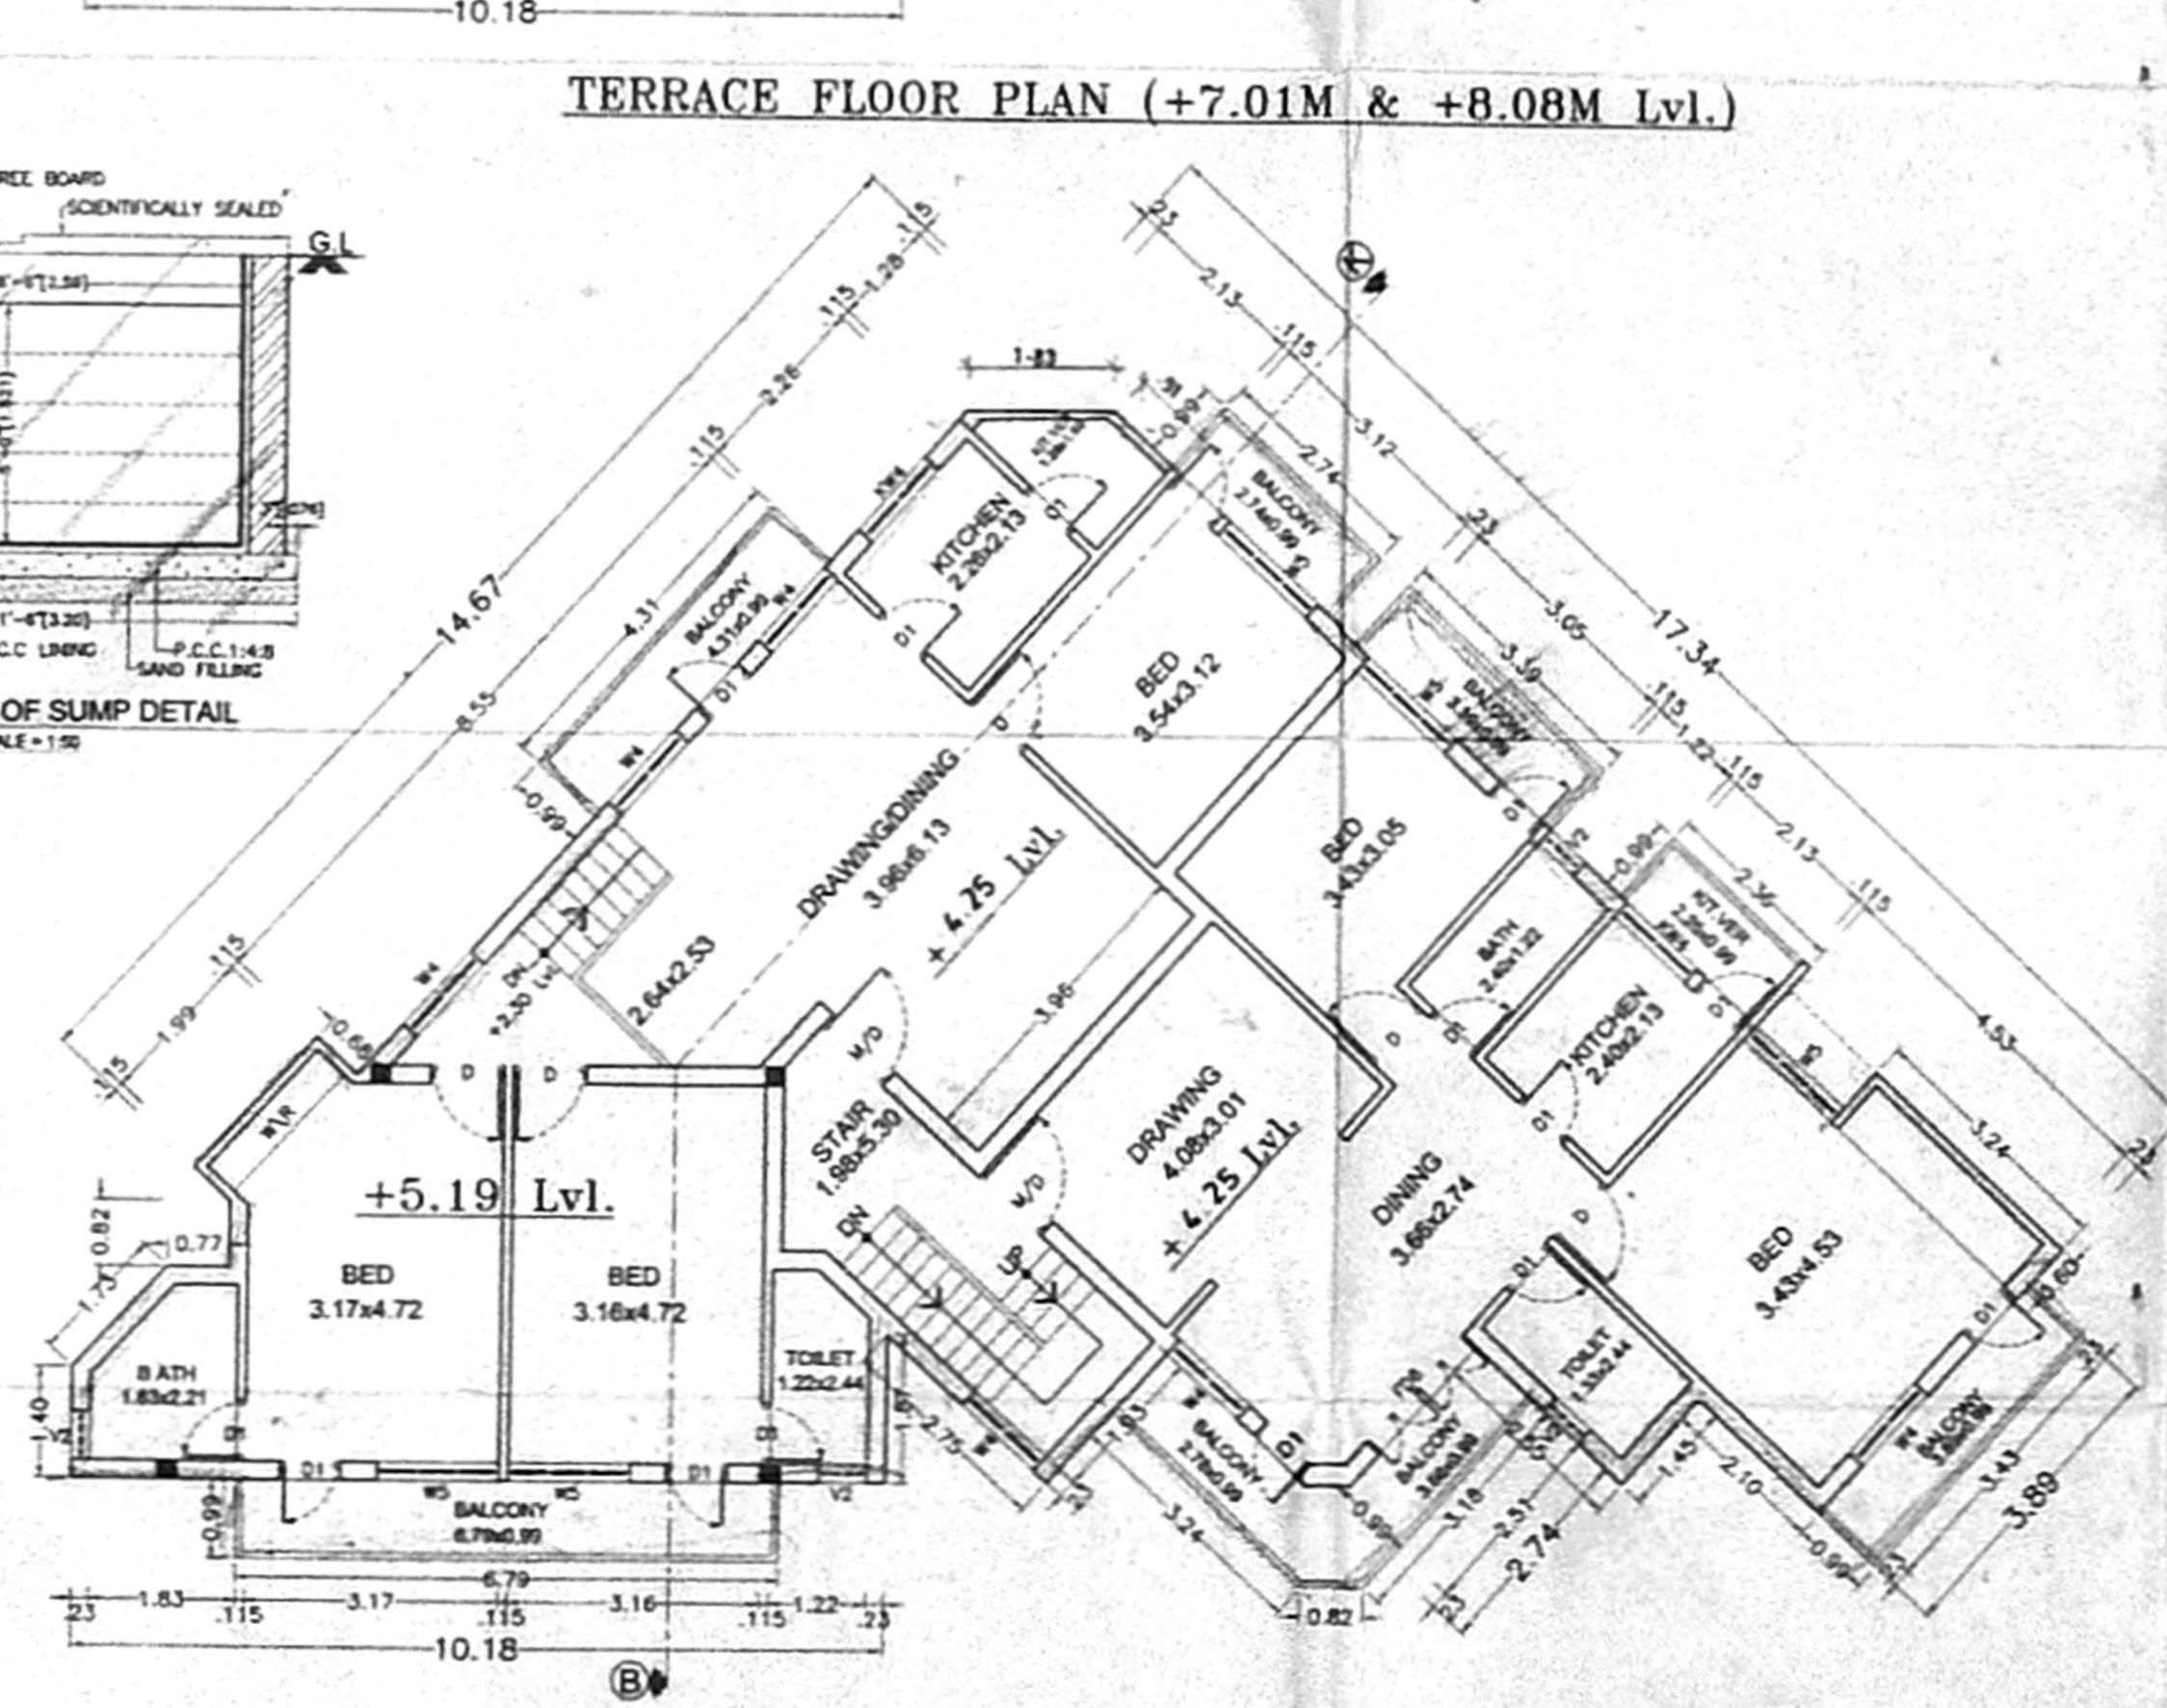

FIRST FLOOR PLAN (3.96M & 5.19M Lvl.)

Proposed Residential Building
 IN Door No :1, 3rd
 Cross Street,
 EAST ABIRAMPURAM,
 PLOT No : 84,
 DIVISION No: 143
 R.S.No:3337/3, In
 MYLAPORE VILLAGAE,
 EXTENSION.

Scale: 1:100
 Date: 24.06.2002
 Dm - T. Bharani Kumar
 Chk - AGS

OWNER:-

 Mr. P. V. DEVAKUMAR.
 (Power Agent)

A. G. SRINIVASAN
 ARCHITECT,
 LICENSED SURVEYOR CLASS 1 NO. 61
 11, EAST ROAD, WEST C.I.T. NAGAR,
 MADRAS - 600 035.
 LICENSED SURVEYOR:-