

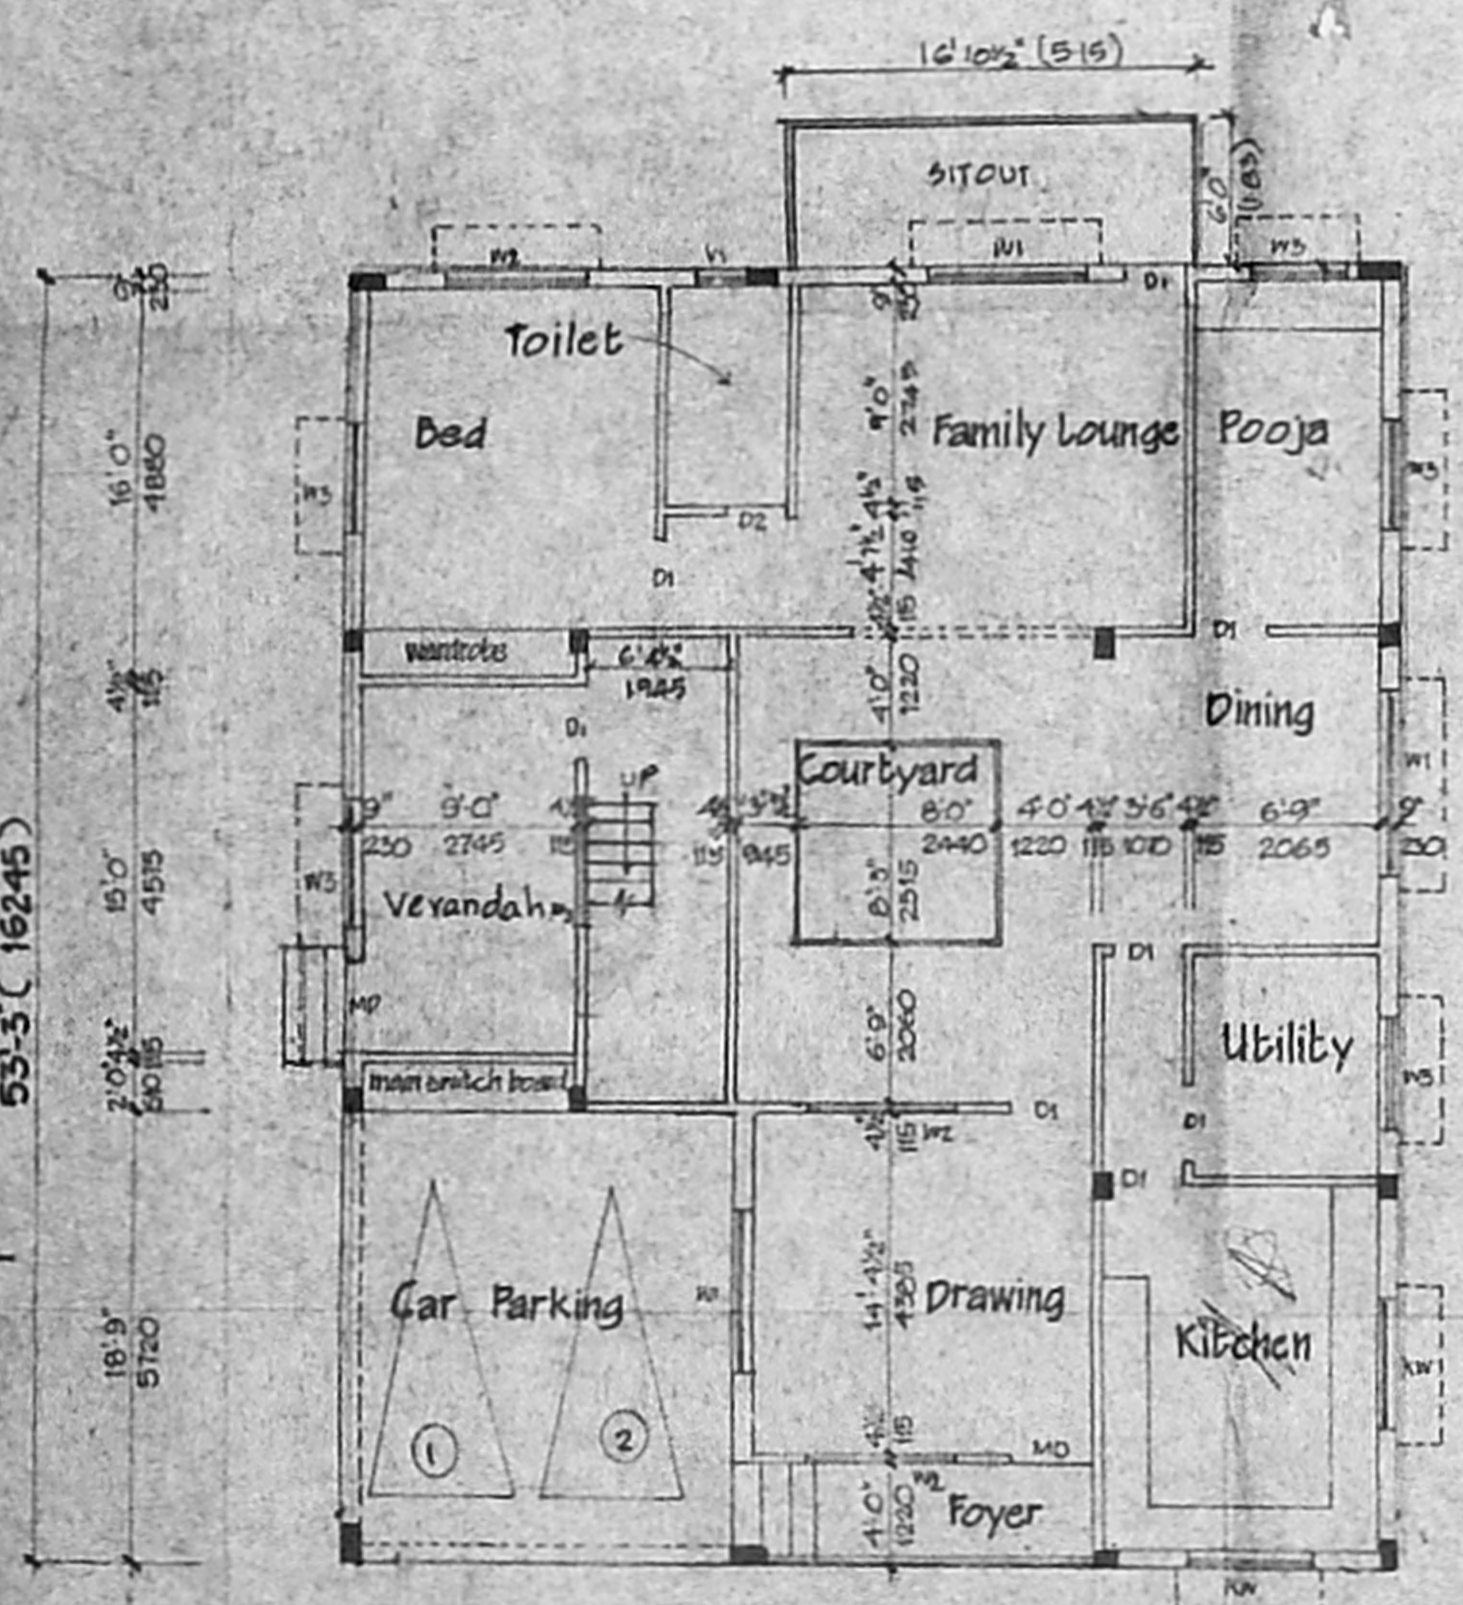



FRONT ELEVATION

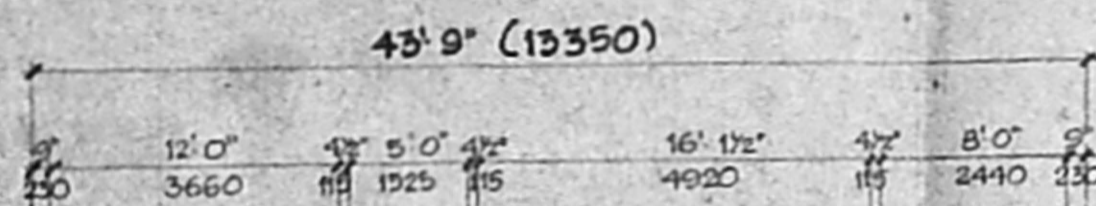


GROUND FLOOR PLAN

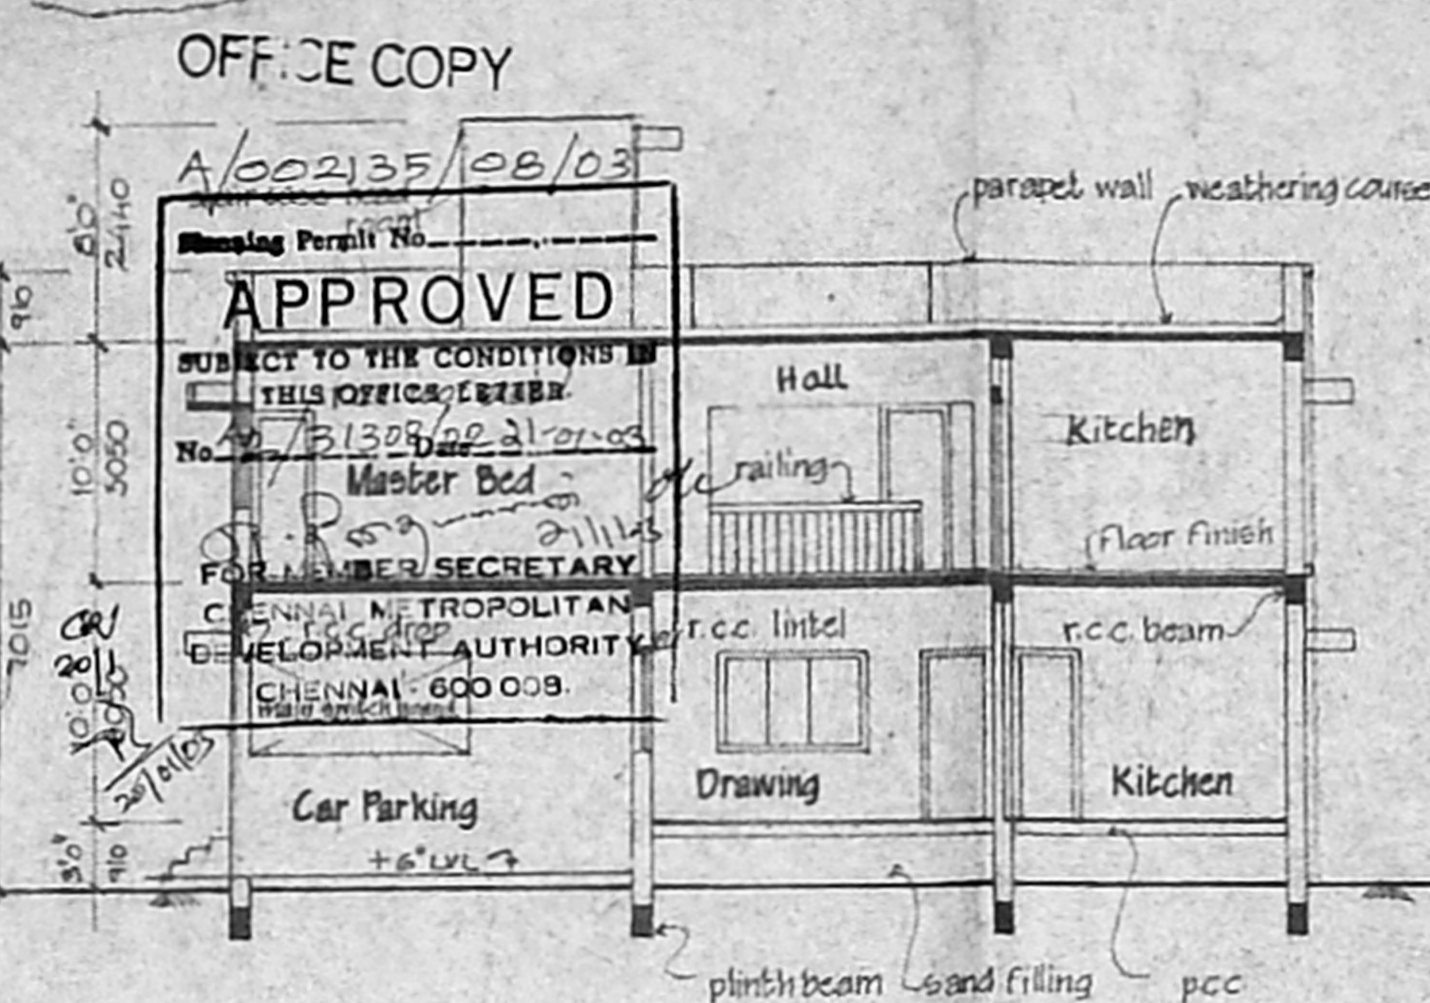


SECTION AA

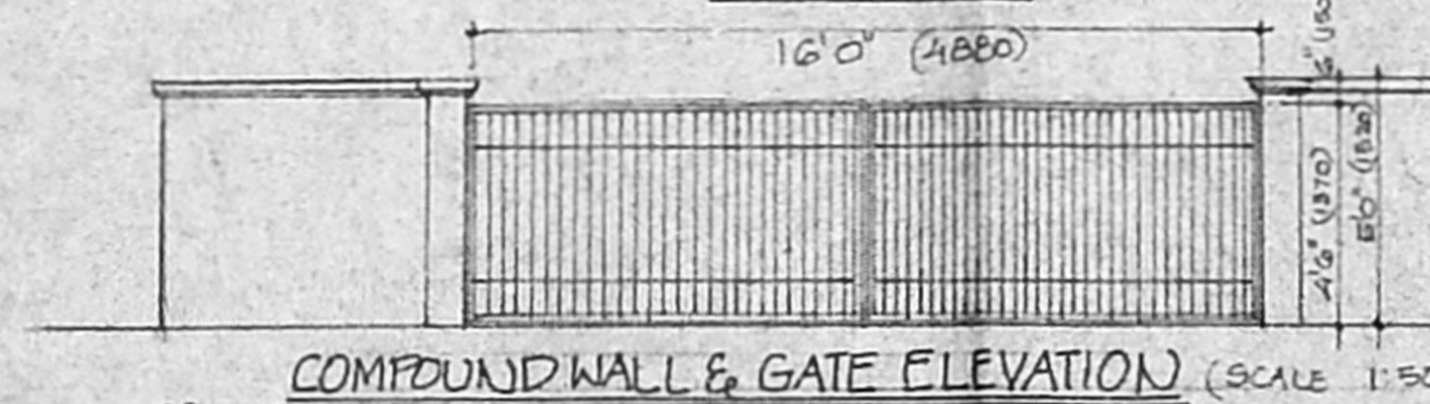


COMPOUND WALL & GATE ELEVATION (SCALE 1:50)

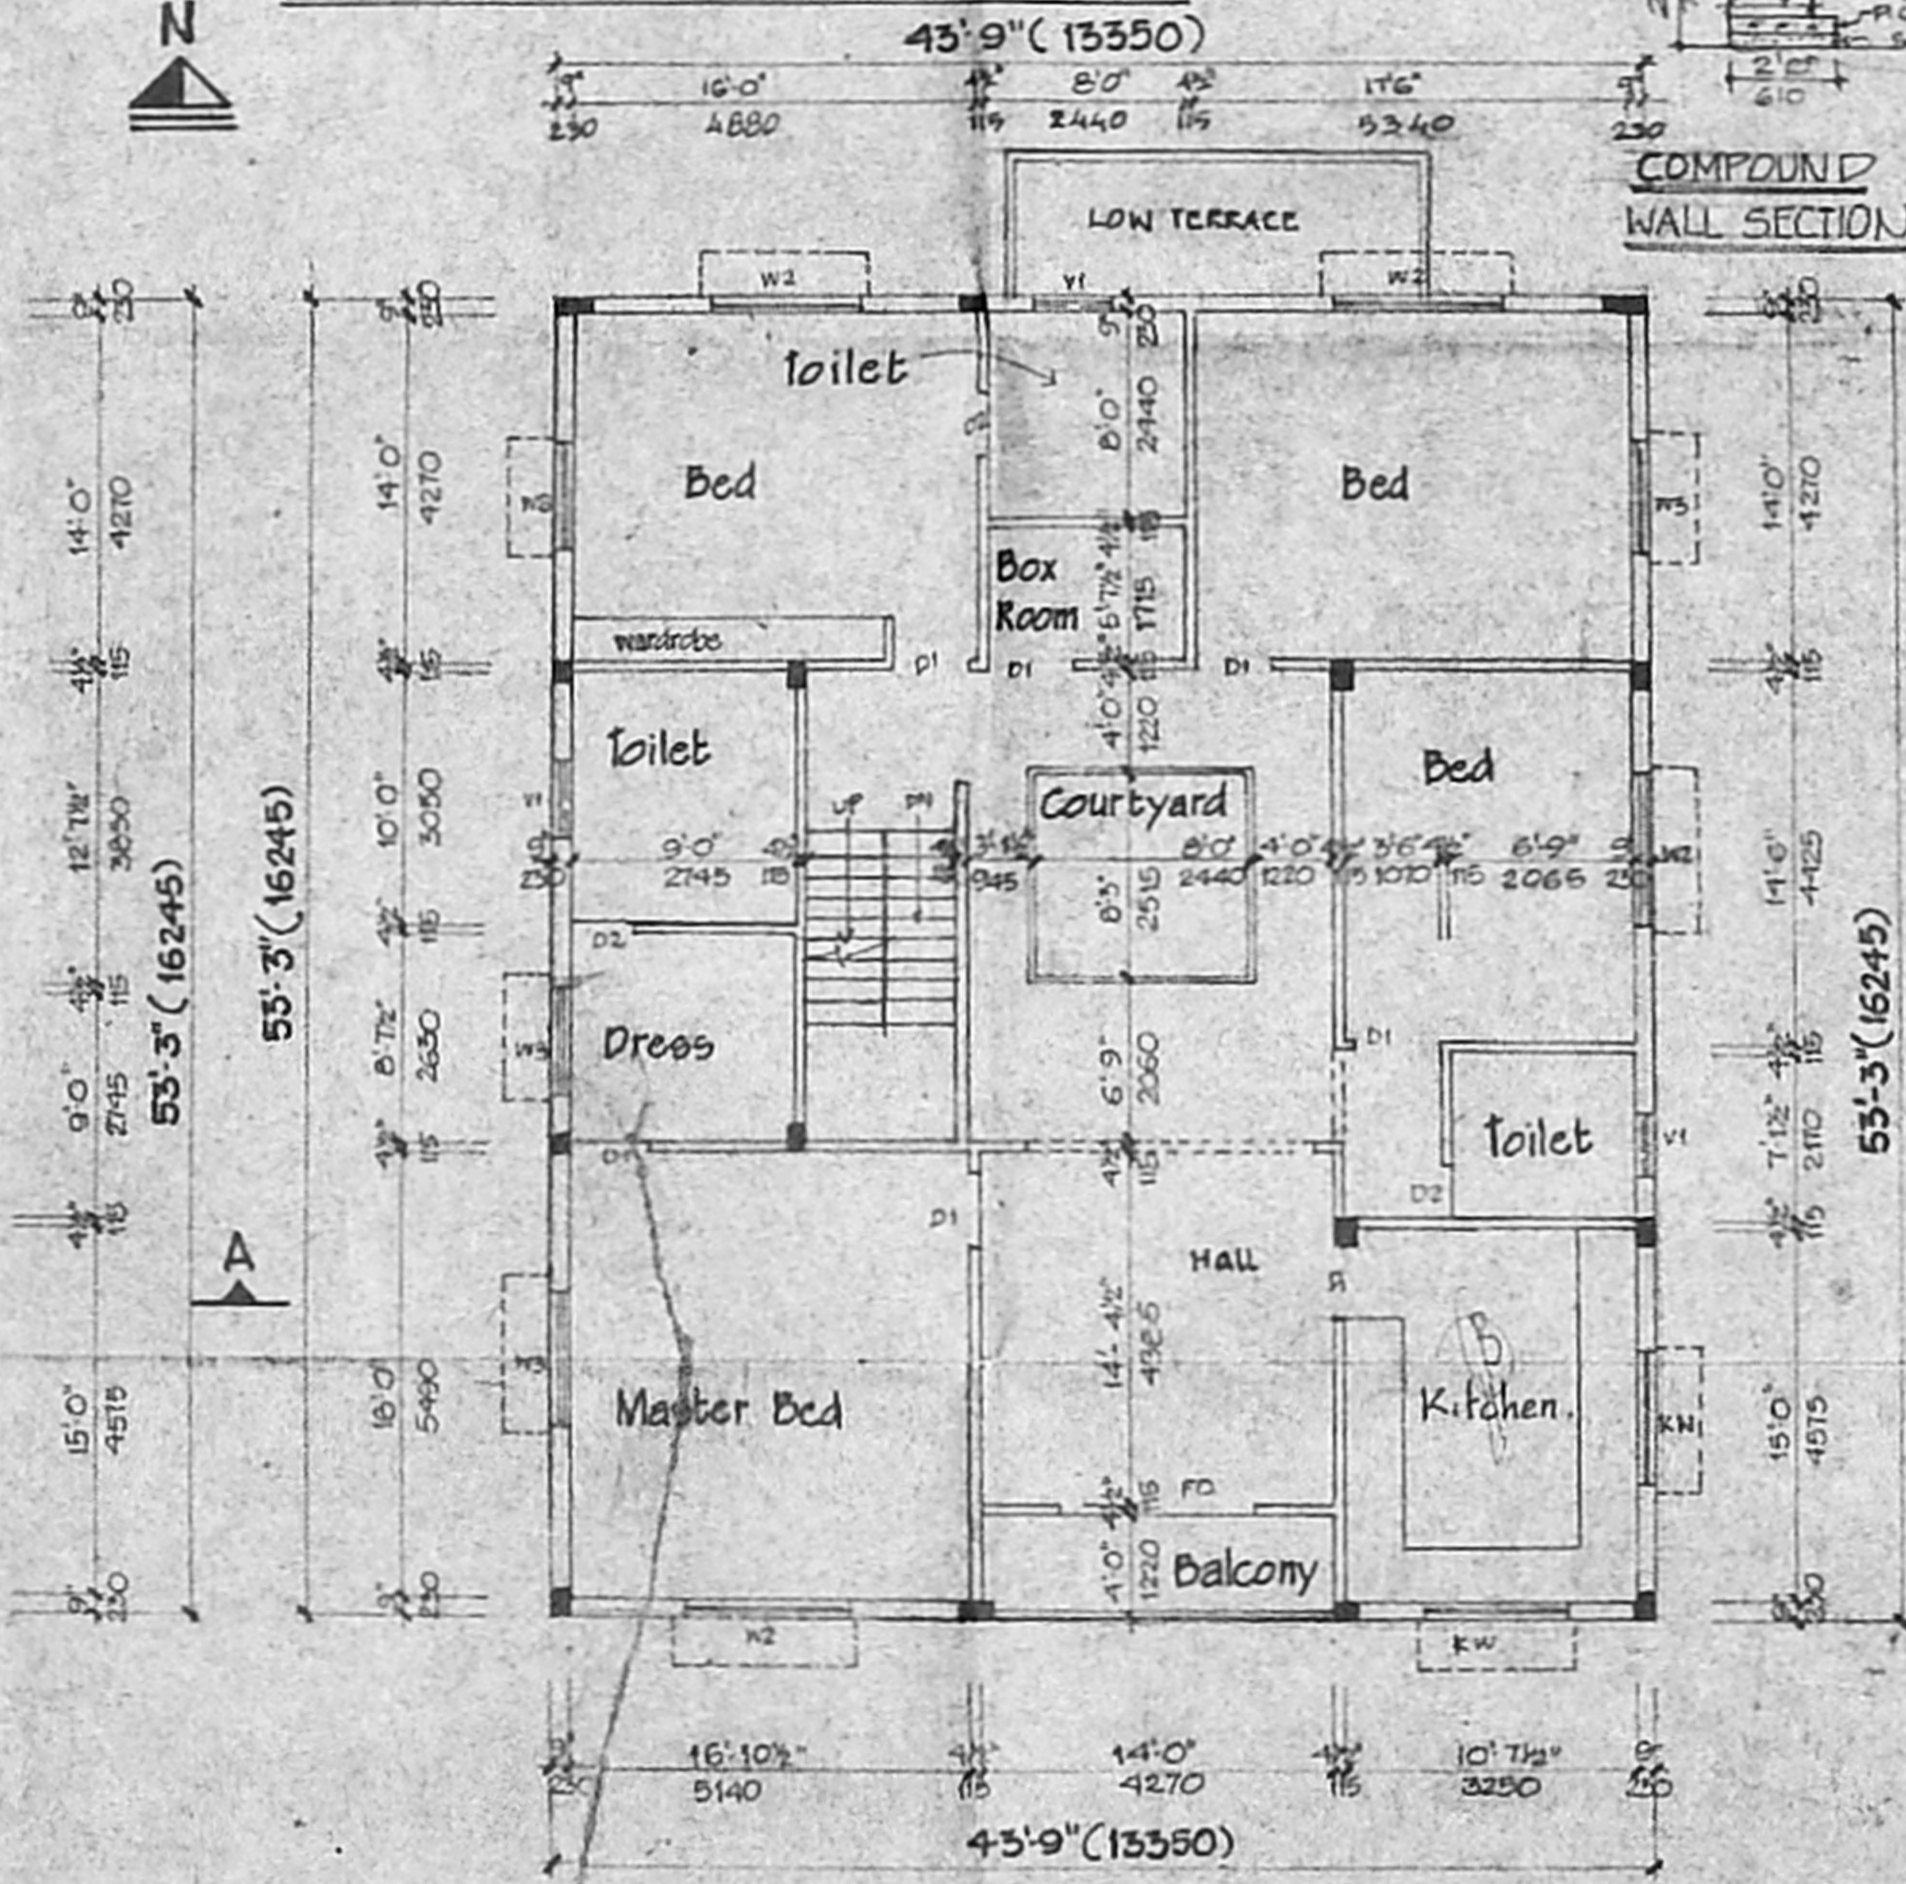


FIRST FLOOR PLAN

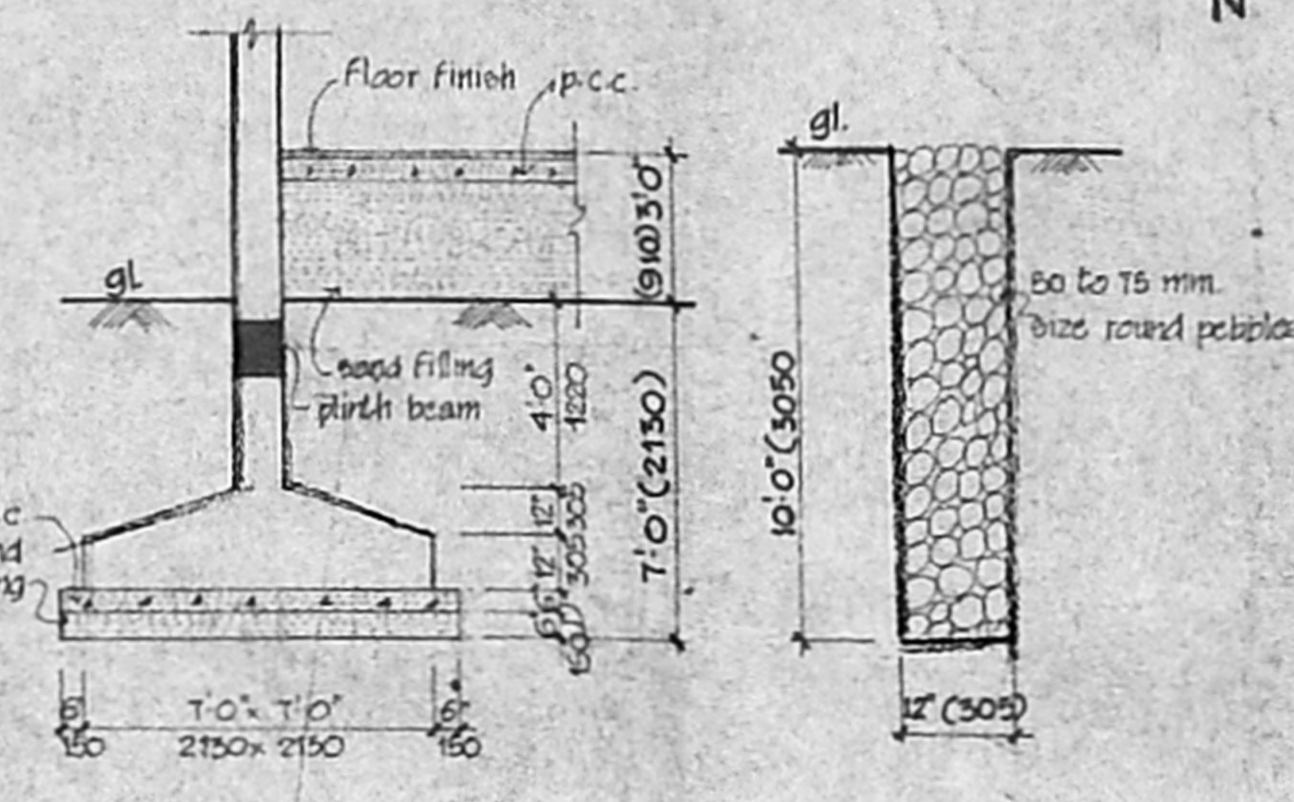


FOUNDATION DETAILS (SCALE 1:50)

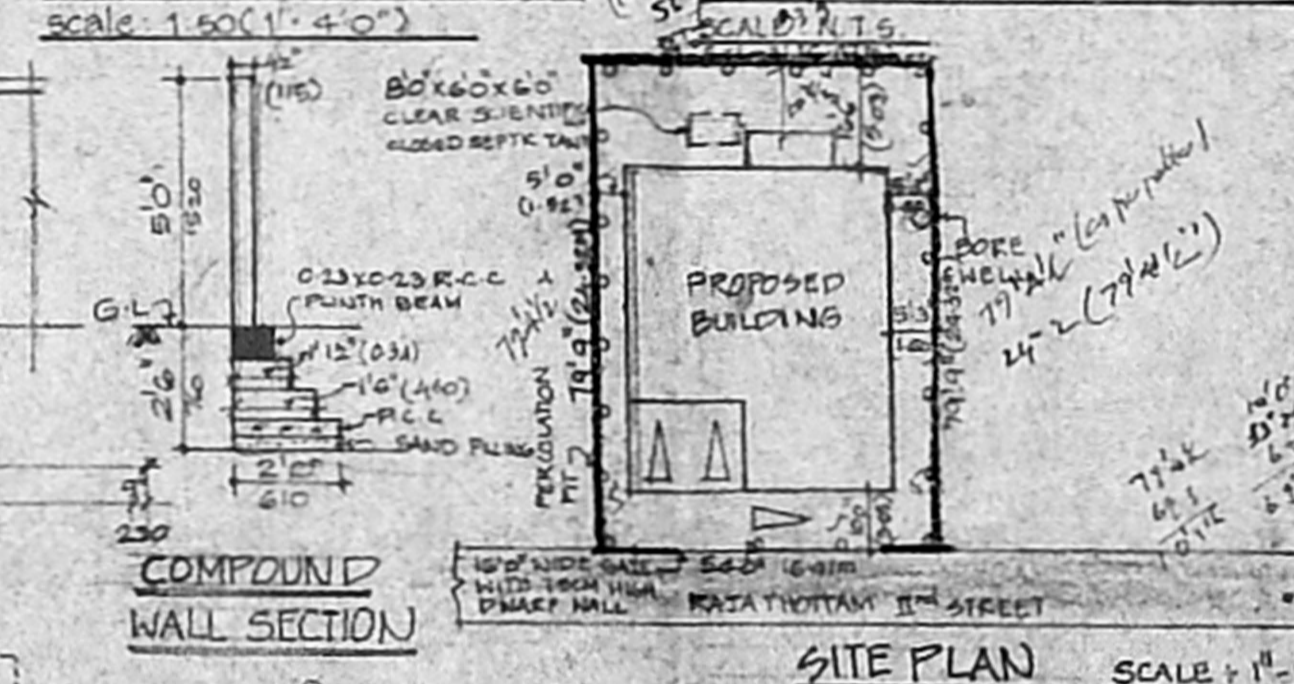


SITE PLAN (SCALE 1:100)

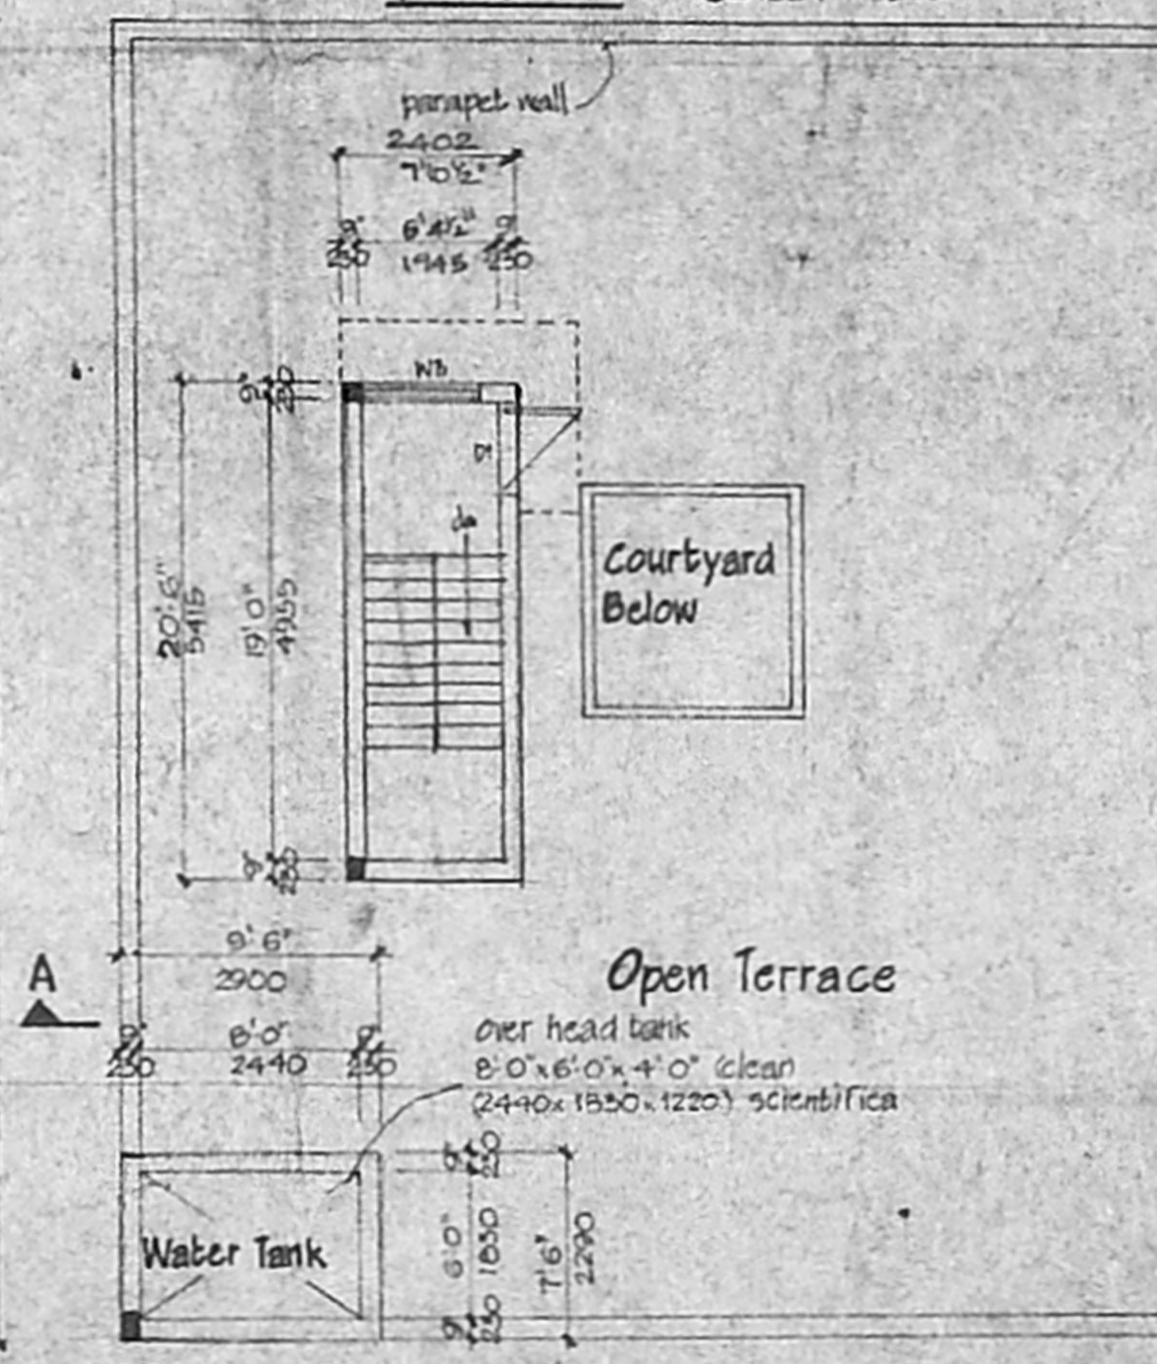

TERRACE FLOOR PLAN

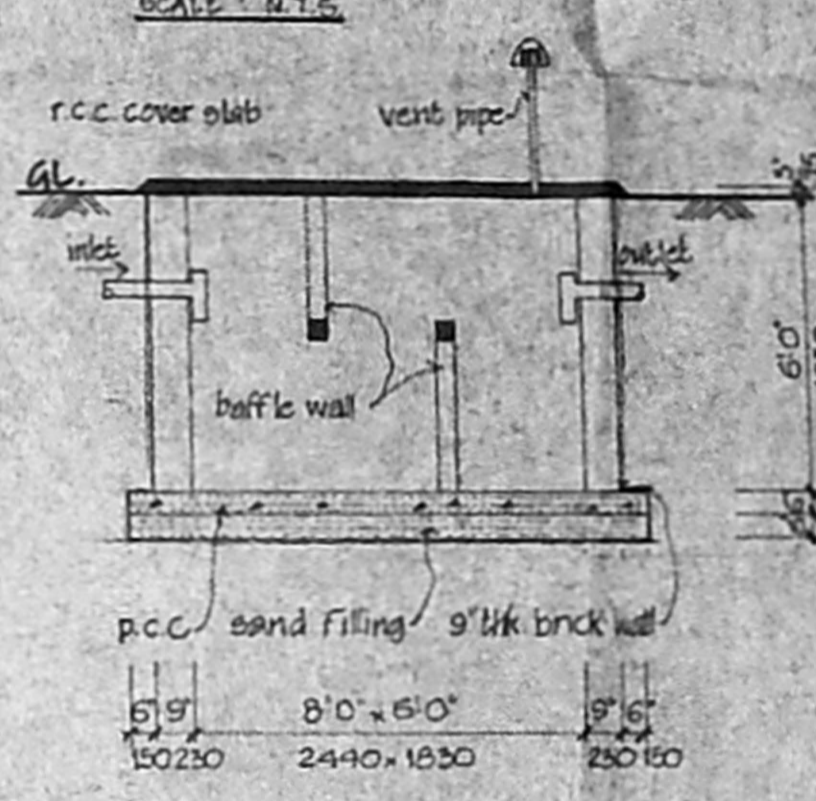

SECTION OF SEPTIC TANK

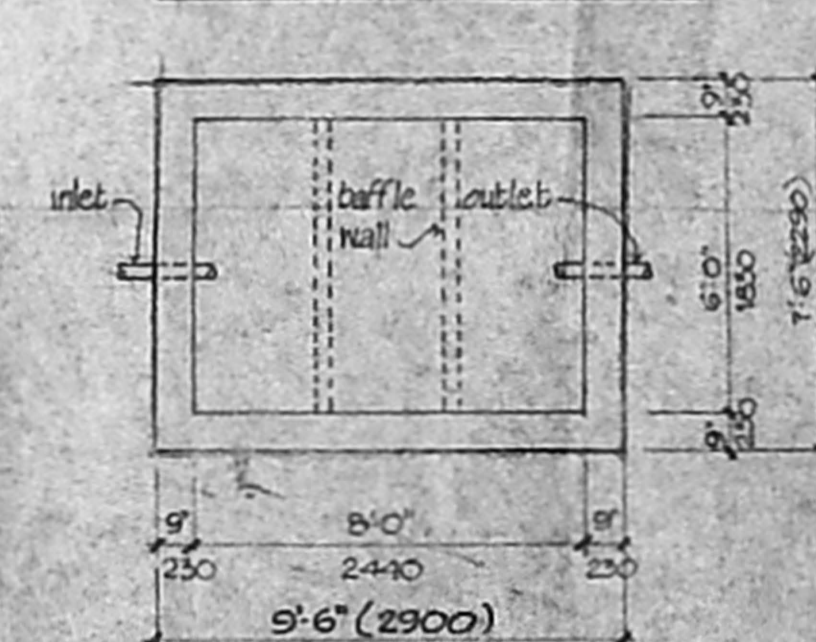

PLAN OF SEPTIC TANK (SCALE 1:50)

SCHEDULE OF JOINERY

NO	ITEM	QTY	UNIT	PRICE	TOTAL
W1	MAIN DOOR	3'-3" x 7'-0"	1000 x 2150		
D1	FRENCH DOOR	8'-0" x 7'-0"	2440 x 2150		
D2	DOOR	3'-0" x 7'-0"	910 x 2150		
W2	WINDOW	6'-0" x 4'-0"	1830 x 1220		
W3	WINDOW	6'-0" x 3'-0"	1830 x 910		
W4	WINDOW	5'-0" x 3'-0"	1525 x 910		
W5	WINDOW	3'-0" x 2'-0"	910 x 610		

AREA STATEMENT

ITEM	AREA (SQ. FT.)	AREA (SQ. M.)
PILOT EXTENT	4308.50	400.00
GROUND FLOOR	1956.66	181.85
FIRST FLOOR	2265.69	210.88
TOTAL AREA	4220.85	392.73
F.S.I.	0.98	
PLOT COVERAGE	82.50%	

COLOUR INDEX

- PROPOSED SHOWING THIS
- BOUNDARY
- ROAD

PLAN SHOWING THE PROPOSED RESIDENTIAL BUILDING AT S. NO. 232/7A, IN NO. 111, KOTTIVAKKAM VILLAGE, RAJA THOTTAM II<sup>ND</sup> STREET, KOTTIVAKKAM CHENNAI.

ALL DIMENSIONS ARE IN FEET AND INCHES & MM.

SCALE: 1:50 (1"=4'-0") 1:100 (1"=10'-0") DATE: 19.01.02

SIGNATURE OF THE OWNER

MRS. SUNITHA SWAMINATHAN

SIGNATURE OF THE LICENSED SURVEYOR

CRESH KUNAR, A.I.A., A.I.D., ARCHITECT & INTERIOR DESIGNER CAP/316704, LICENSED SURVEYOR NO. RA-330, CORPORATION OF MADRAS, LOT NO. 98A, DURAI SWAMY STREET, AYYAVOO NAIDU COLONY, CHENNAI-29, 4755471