




FRONT ELEVATION

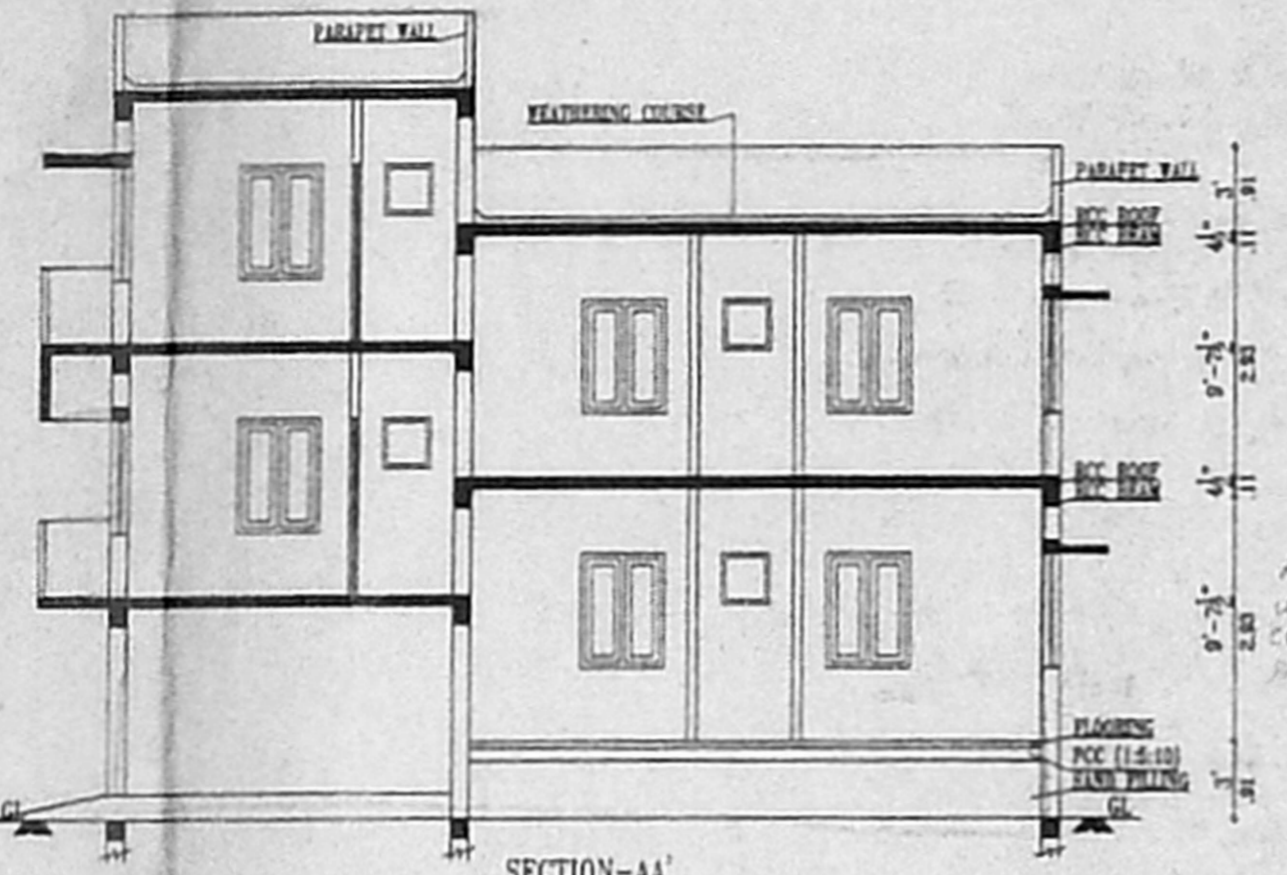


SECTION-AA'

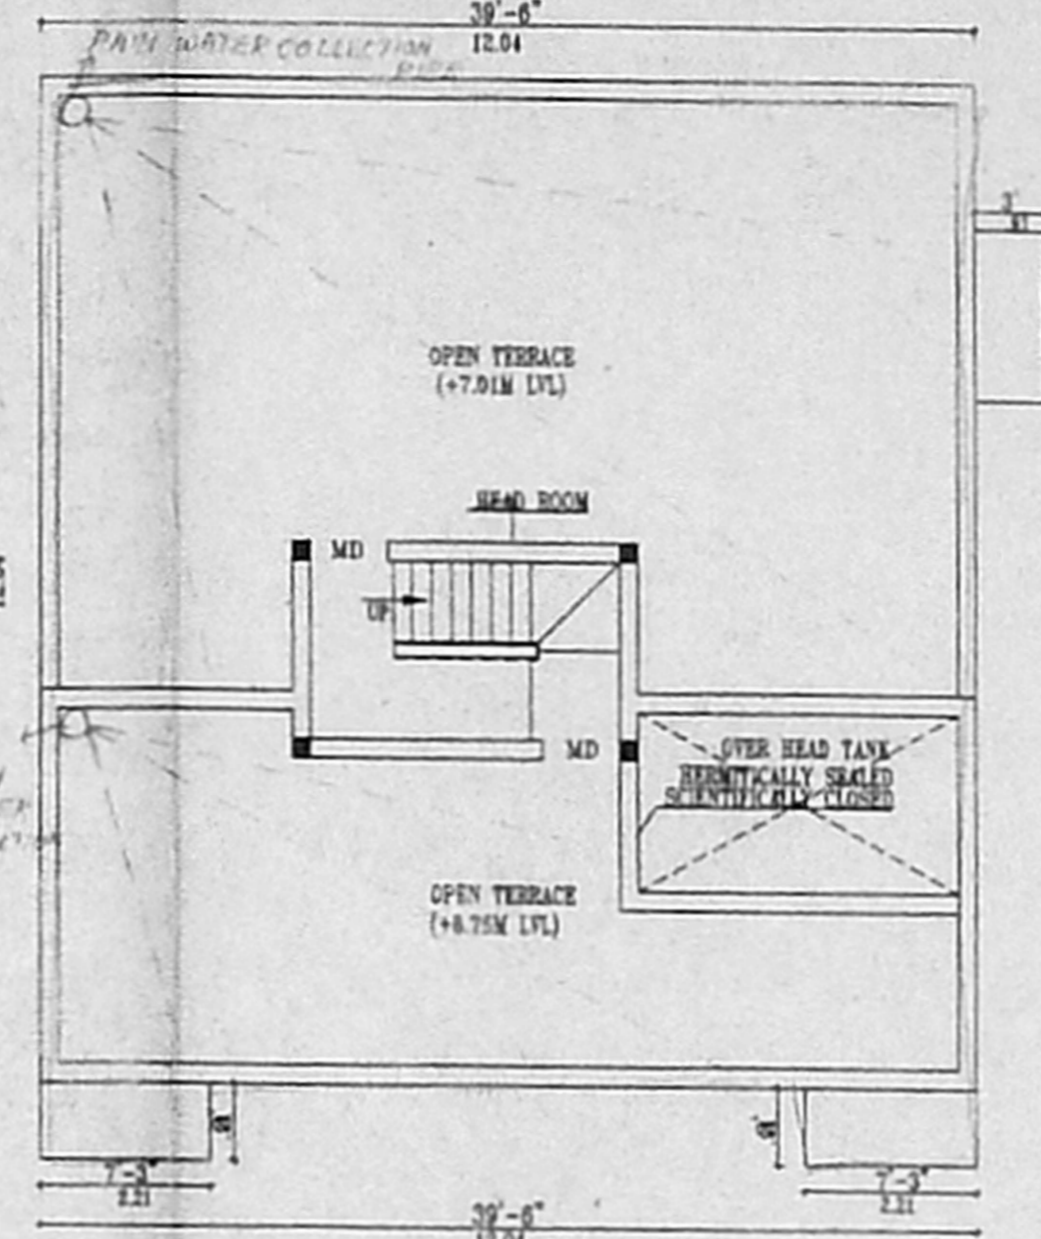


TERRACE FLOOR PLAN

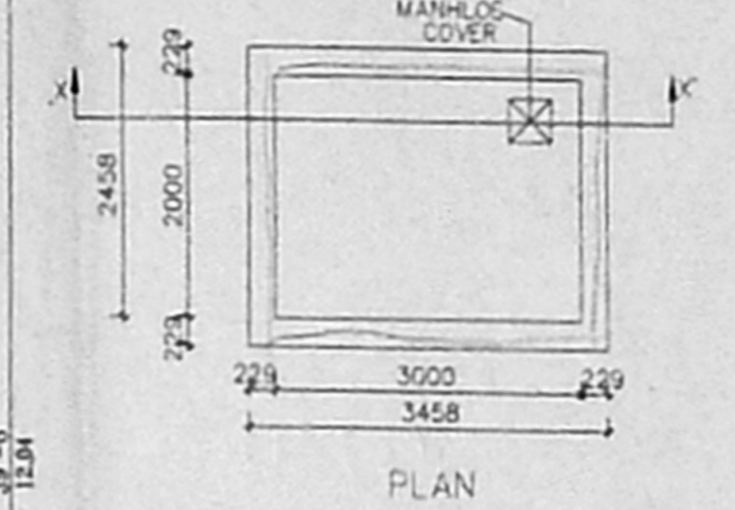

PLAN

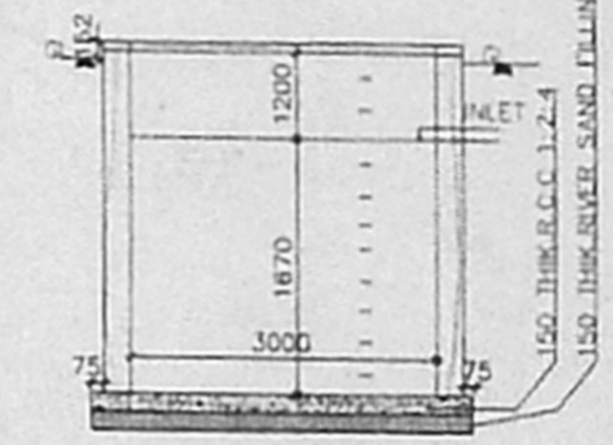


SECTION XX' SUMP DETAIL

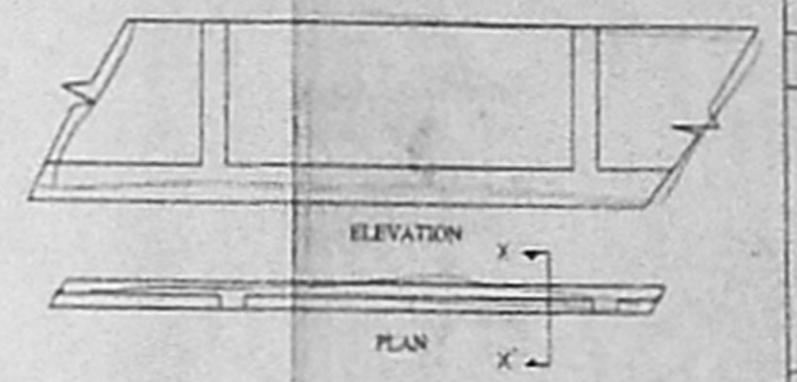


ELEVATION

PLAN

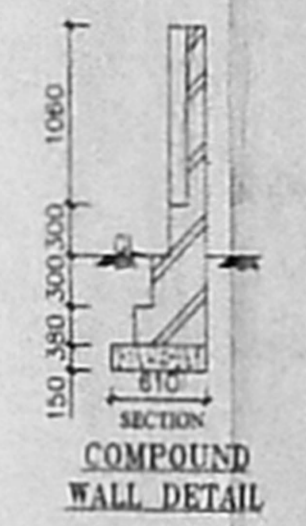

COMPOUND WALL DETAIL

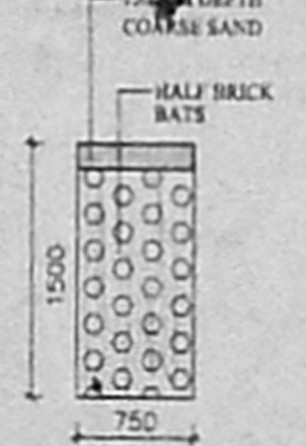

CONSERVED OF RAIN WATER

SCHEDULE OF FINISHERY:

TYPE	IN FEET	IN METRE
M0	C.K. PANELLED DOOR 3'3"X7'0"	992.13
D1	-DO- 2'8"X7'0"	782.13
D2	-DO- 3'0"X7'0"	912.13
W1	WINDOW 3'6"X4'6"	1,071.37
W2	WINDOW 5'3"X4'6"	1,601.37
W3	WINDOW 7'0"X4'6"	2,131.37
KW	KITCHEN WINDOW 3'3"X5'0"	961.91
V	VENTILATOR 2'6"X2'0"	784.67

CMDA "A" CHANEL
 BRICK WORK
 PLASTERING
 FLOORING
 SCREEDING
 WOOD WORK
 PAINTING
 ROOFING
 ELECTRICAL
 SANITARY
 MECHANICAL
 P.A.T.

OFFICE COPY
 ROAD


APPROVED

SUBJECT TO THE CONDITIONS IN THIS OFFICE LETTER


NO. 2/31774/2022 Date 25/11/22

FOR MEMBER SECRETARY CHENNAI METROPOLITAN DEVELOPMENT AUTHORITY CHENNAI - 600 008


ITEM	SQ.FT	SQ.M
GROUND FLOOR	2500.00	232.34
FIRST FLOOR	1016.81	91.51
SECOND FLOOR	1824.00	166.16
TOTAL BUILT UP AREA	5340.81	490.01
COVERED AREA	64.96%	64.96%
OPEN AREA	1.30	1.30
TOTAL AREA	5421.9	498.87

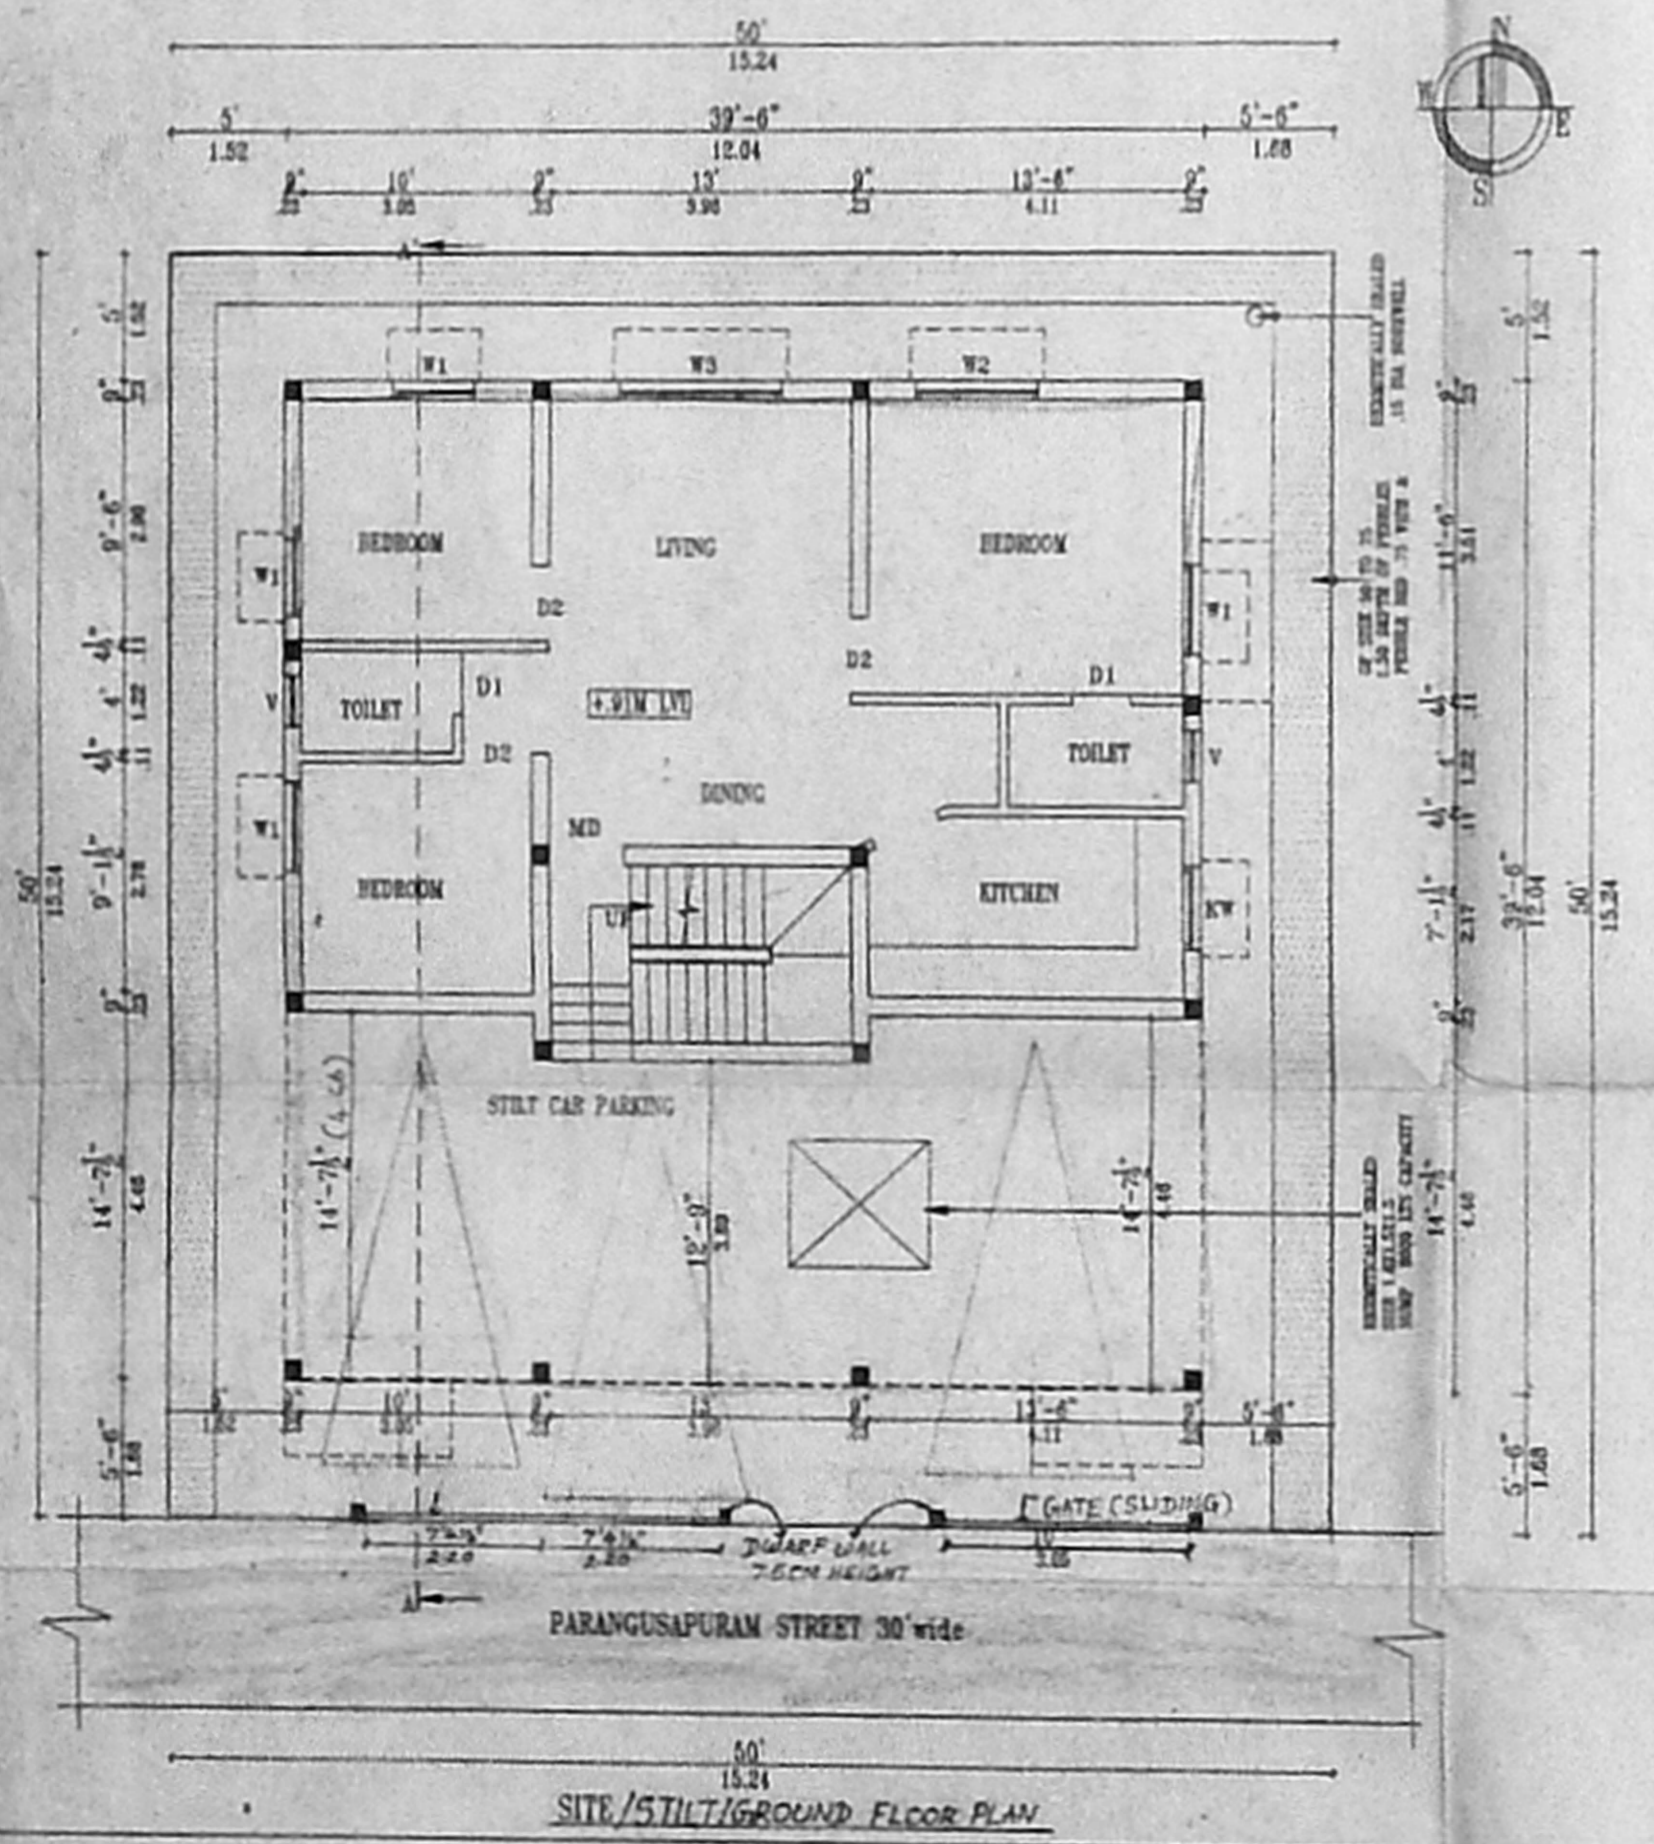

SITE/STILT/GROUND FLOOR PLAN

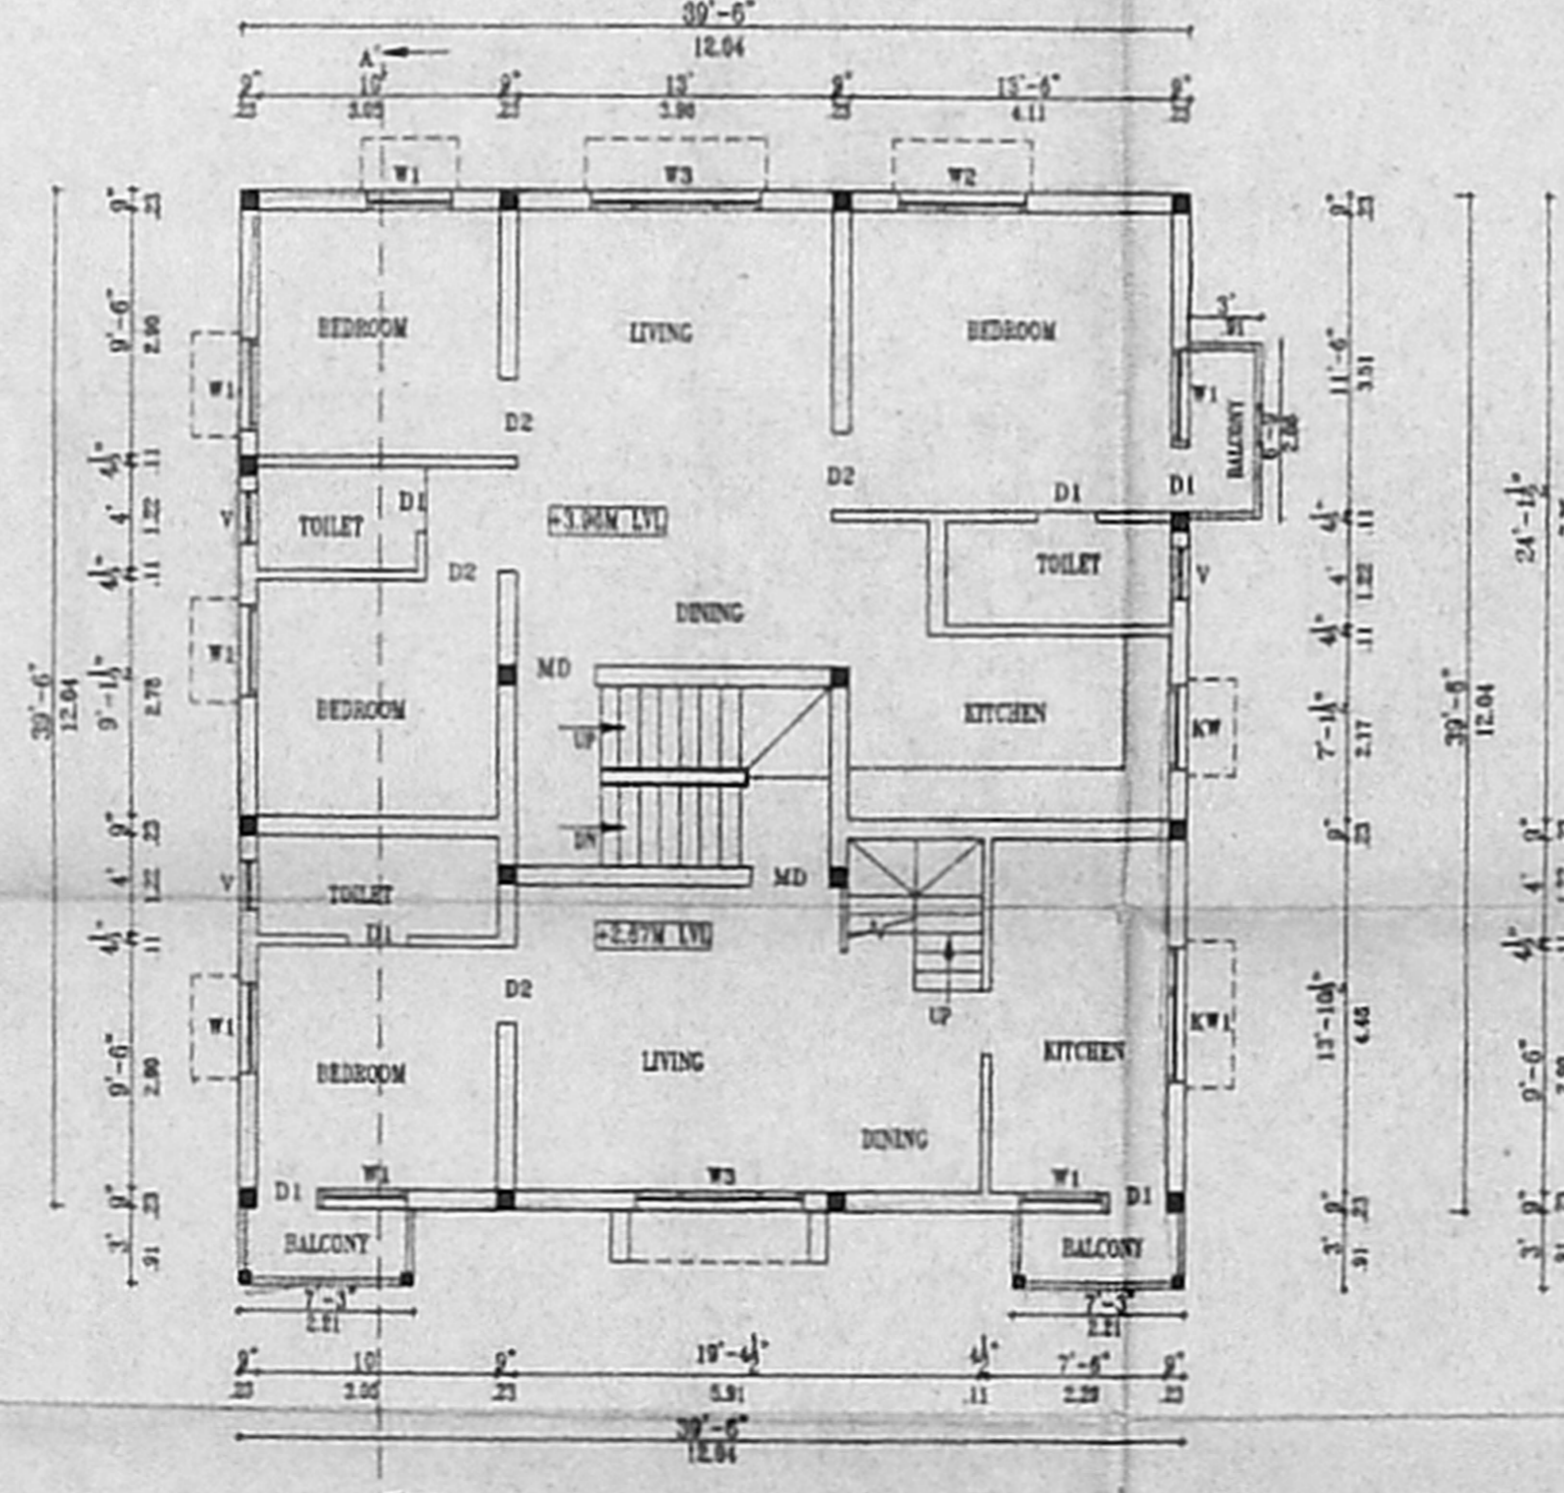


FIRST FLOOR PLAN

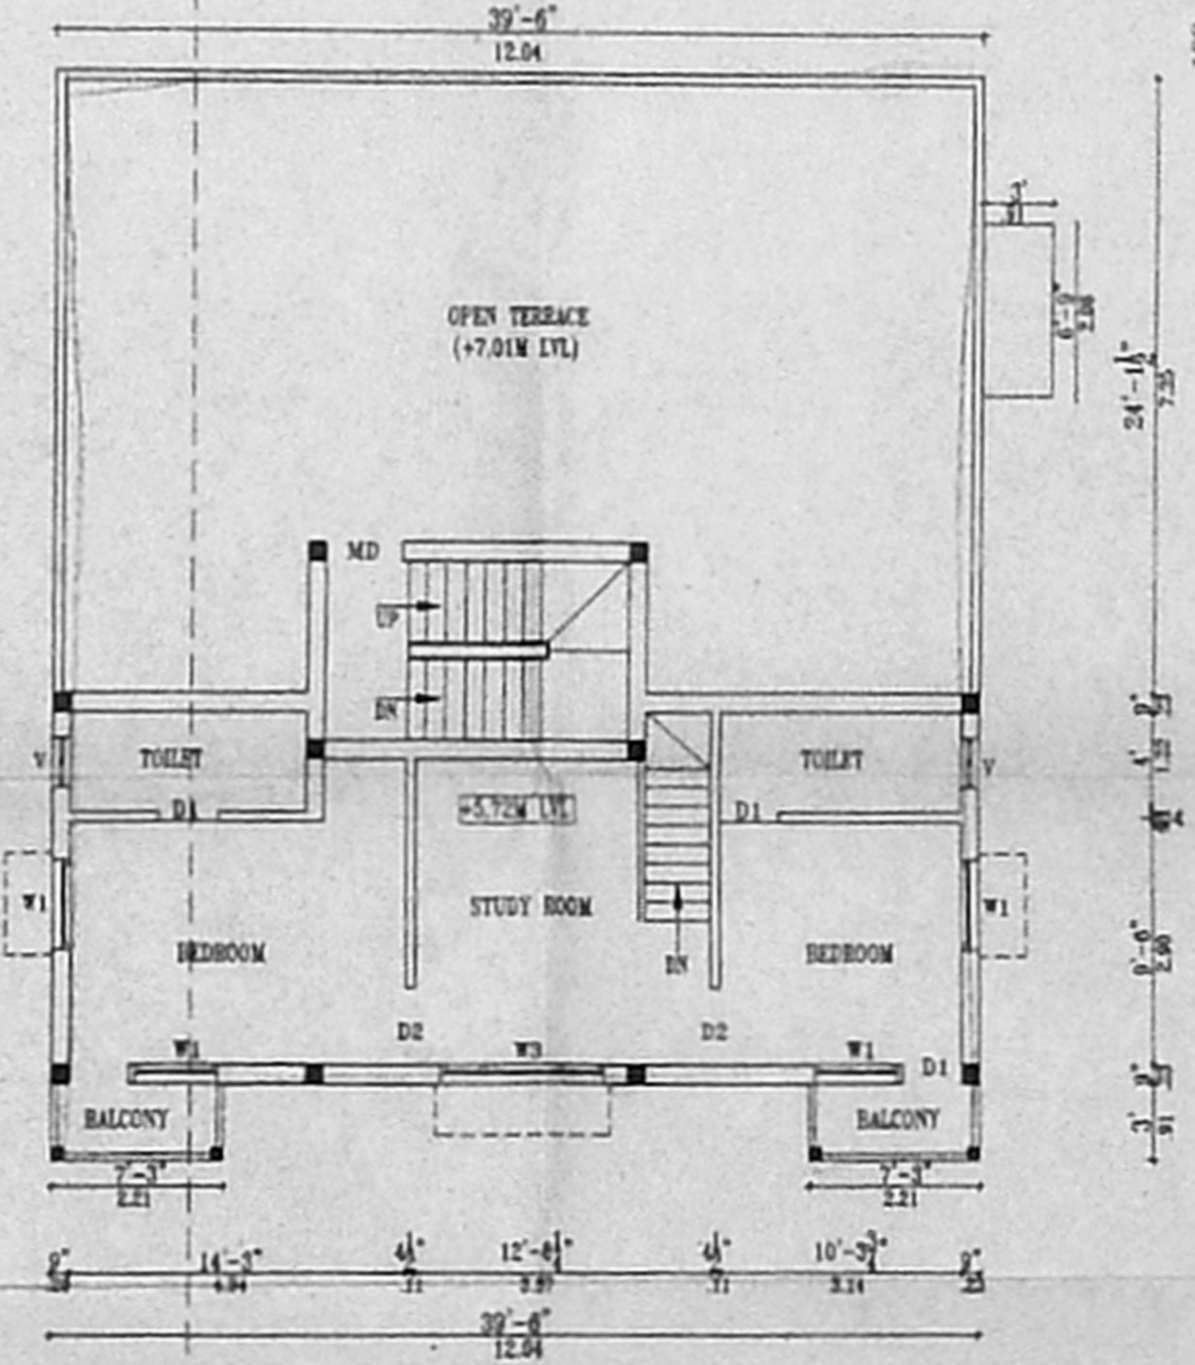

SECOND FLOOR PLAN (ABOVE STILT FLOOR PLAN)

REFERENCE: SD - SANCTIONED VIDE NO. SD/D8/202/02 DATED: 1.8.02

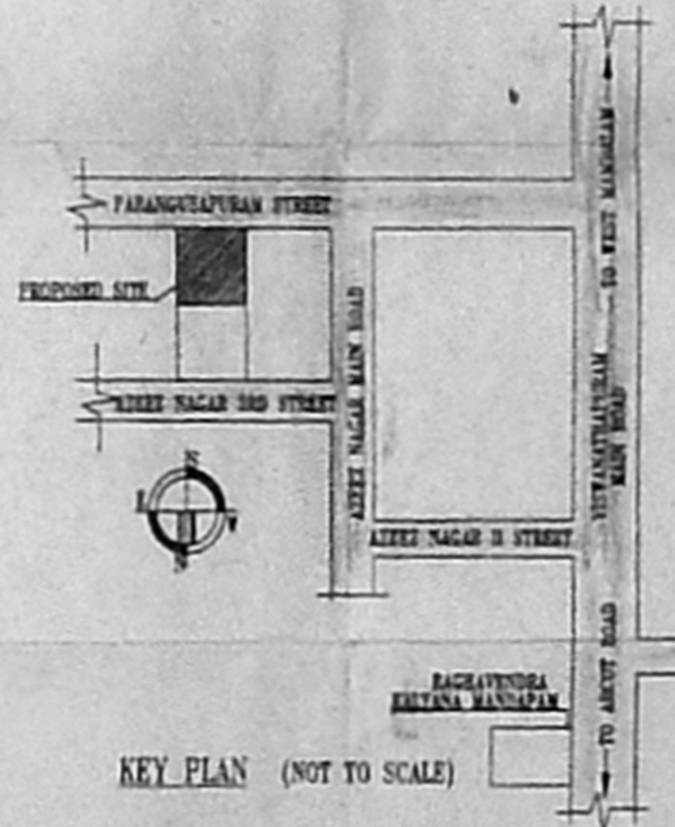

KEY PLAN (NOT TO SCALE)

SHOWING THE PROPOSED CONSTRUCTION OF A RESIDENTIAL BUILDING IN PLOT NO.35/A PARANGUSAPURAM STREET KODAMBAKKAM, CHENNAI-24. T.S.NO.50,BK.NO.37

SCALE: 1"=8' (1:100)
 DATE: 14.8.02

SIGNATURE OF OWNER

P. Anand
 P.A. IMPER

LICENSED SURVEYOR

M. MADANAGOPAL
 Licensed Surveyor 171
 Corporation of Chennai
 1/5 Postdammer Street,
 Ch - 62. Pg.6022 - 714714