




FRONT ELEVATION

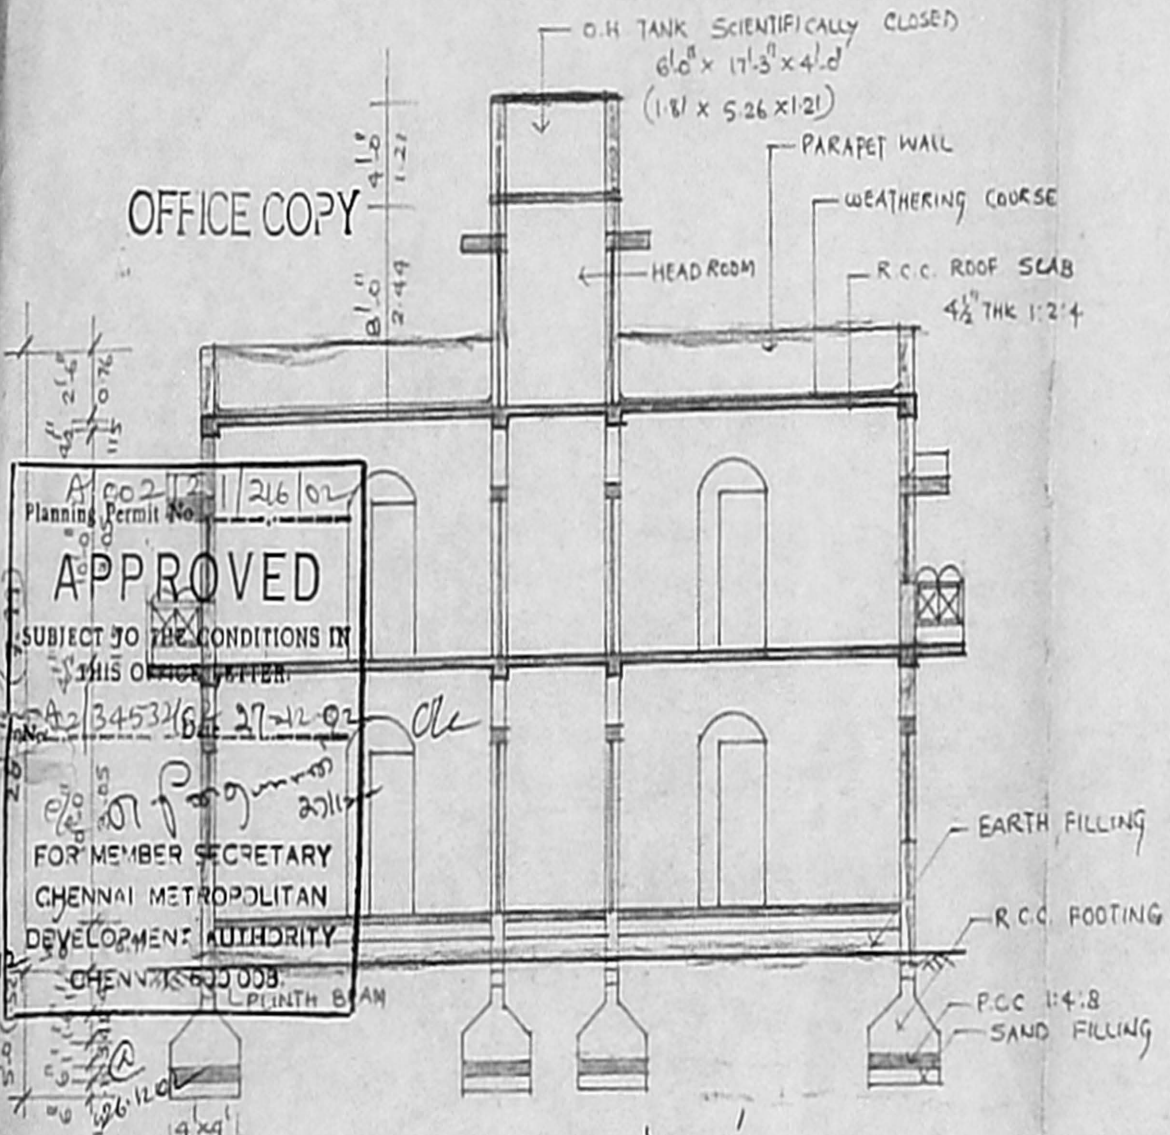


SECTION ON 'A-B'

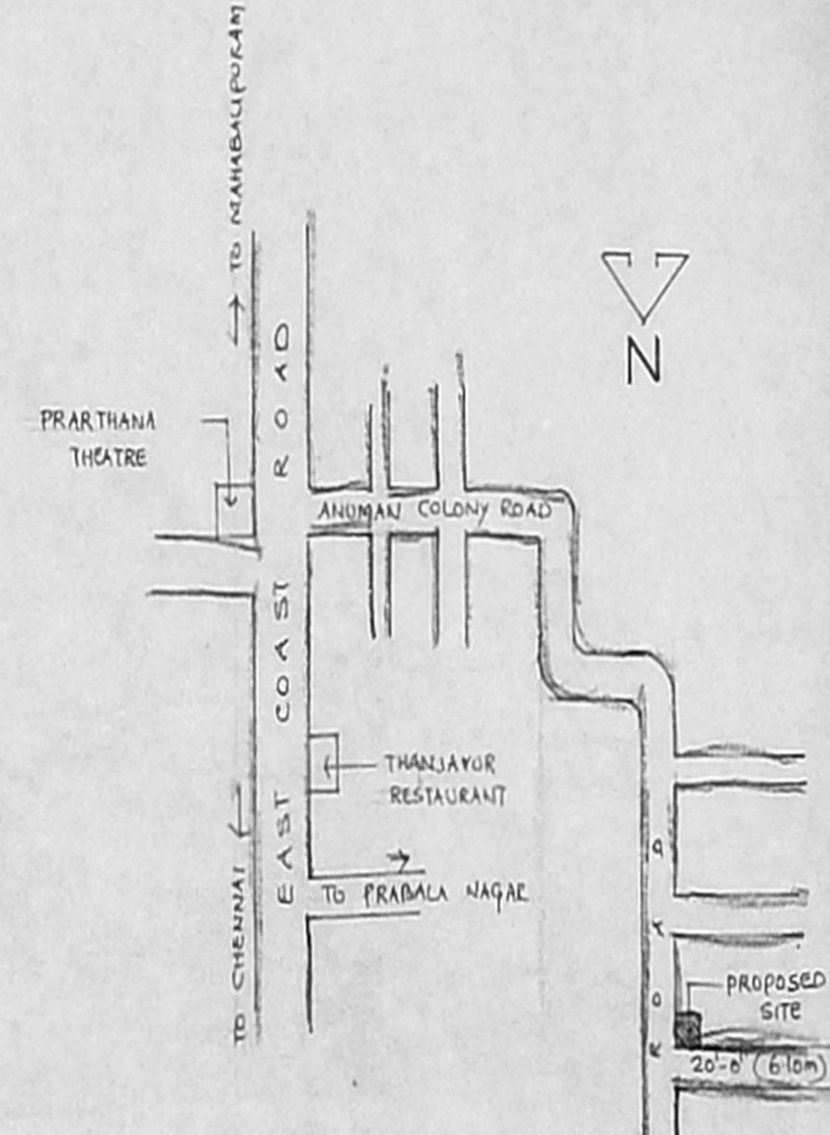


KEY PLAN (NOT TO SCALE)

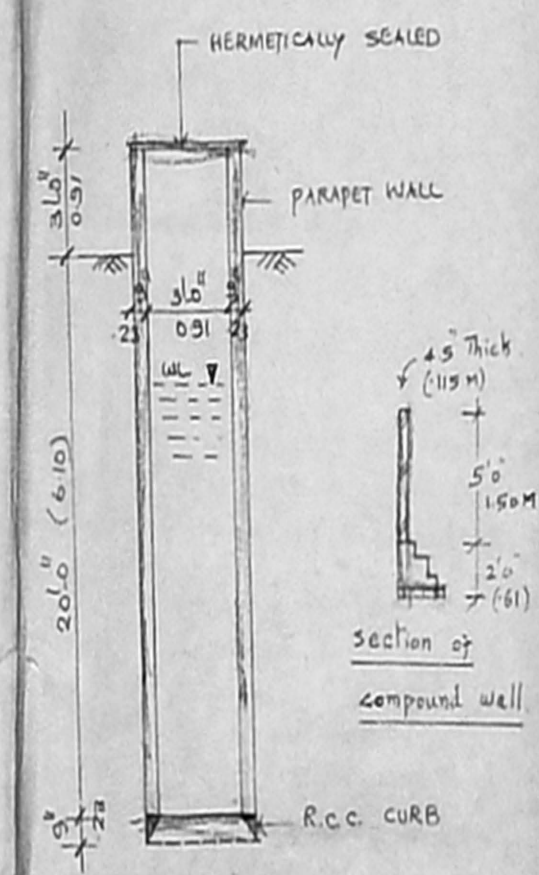


WELL DETAILS

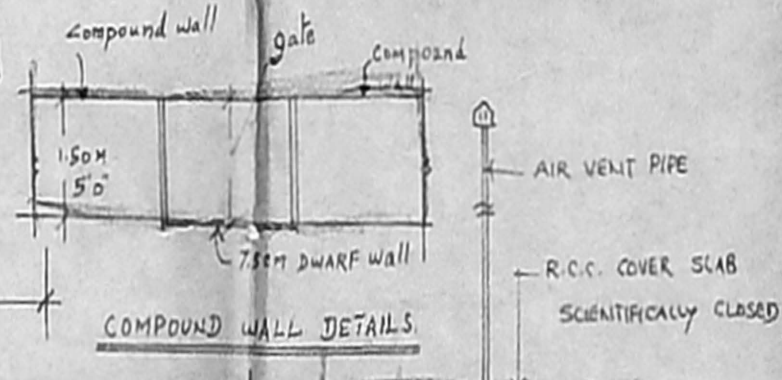


COMPOUND WALL DETAILS

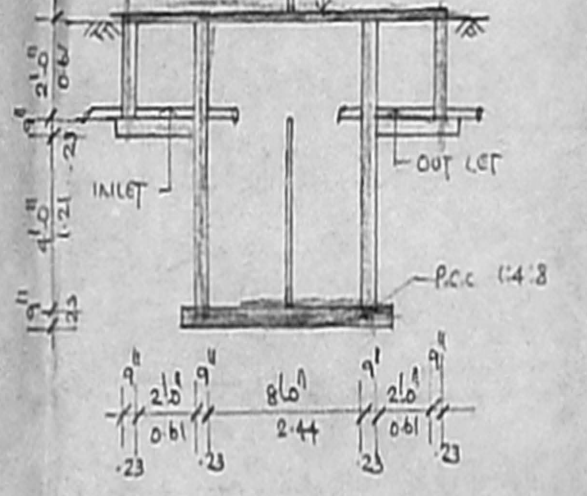

SEPTIC TANK DETAILS

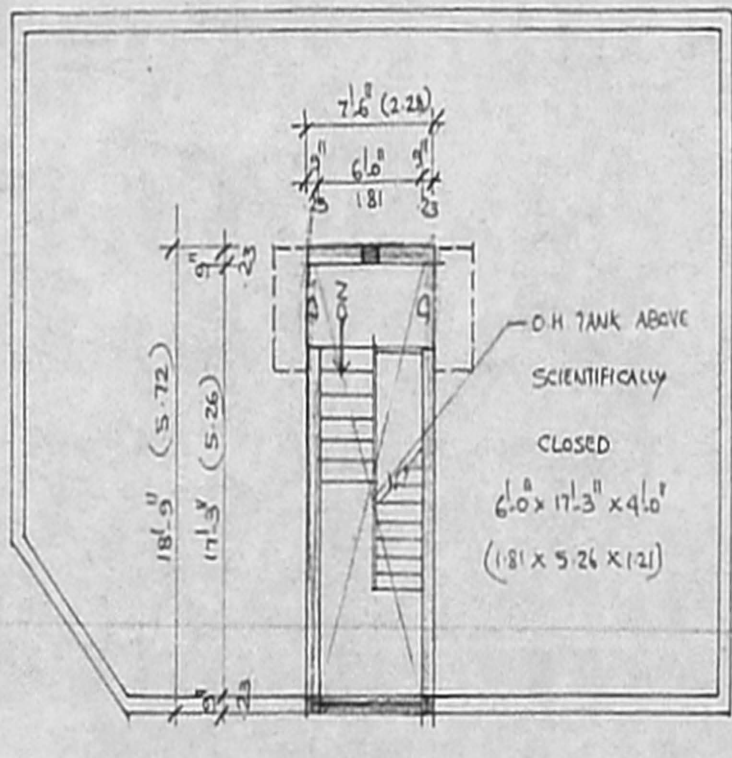

TERRACE FLOOR PLAN

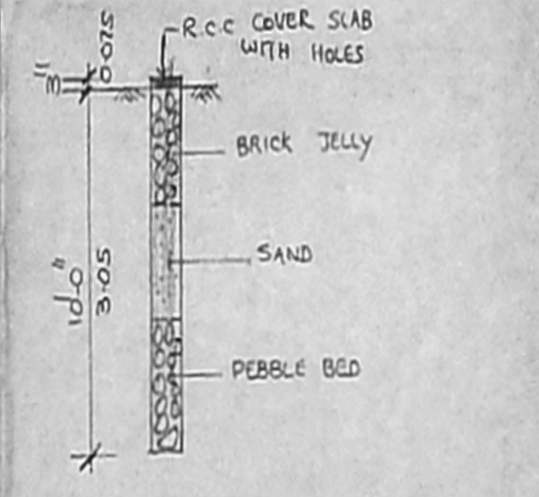


PERCOLATION PIT DETAILS


OFFICE COPY

APPROVED
SUBJECT TO THE CONDITIONS IN THIS ORDER.

FOR MEMBER SECRETARY
CHENNAI METROPOLITAN
DEVELOPMENT AUTHORITY

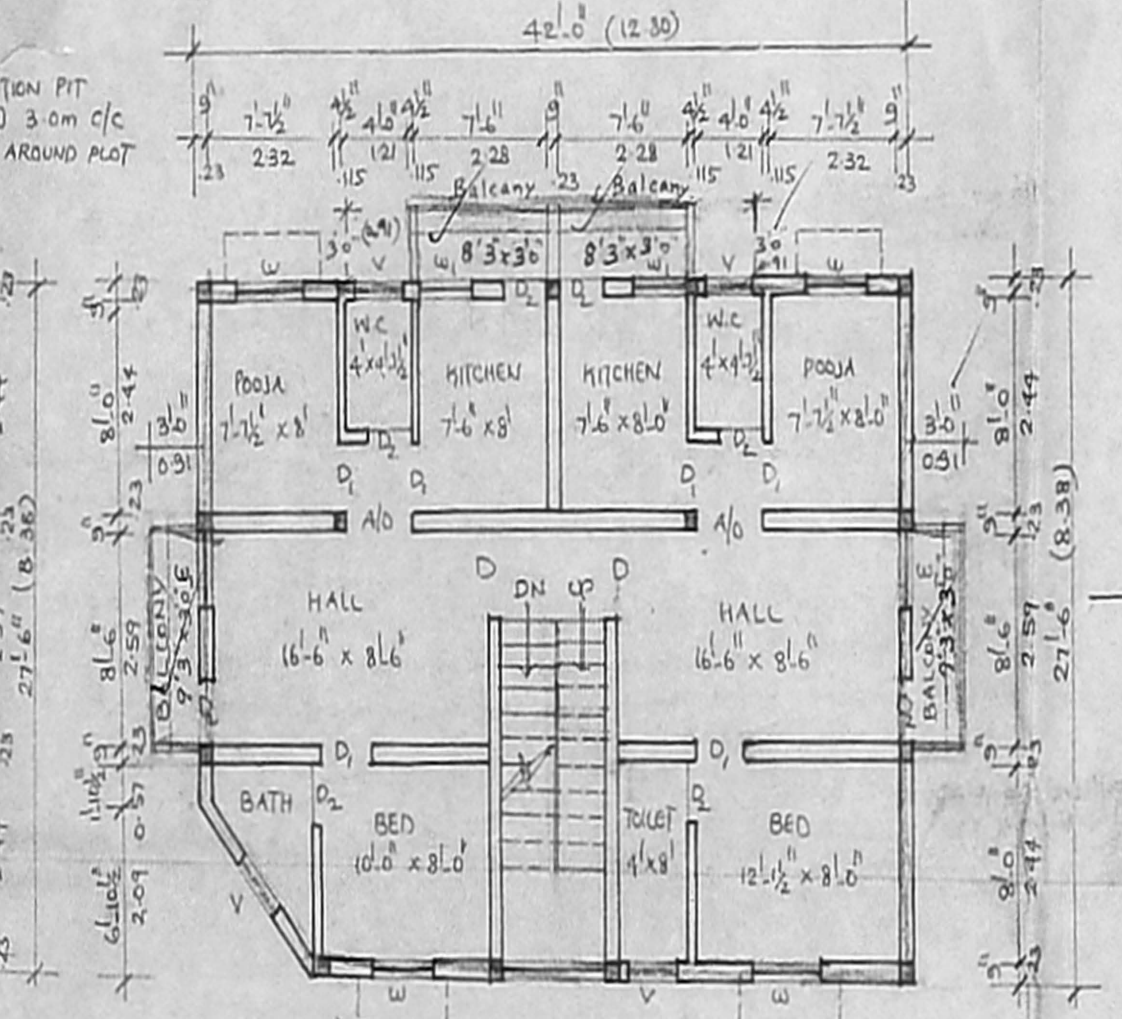

FIRST FLOOR PLAN

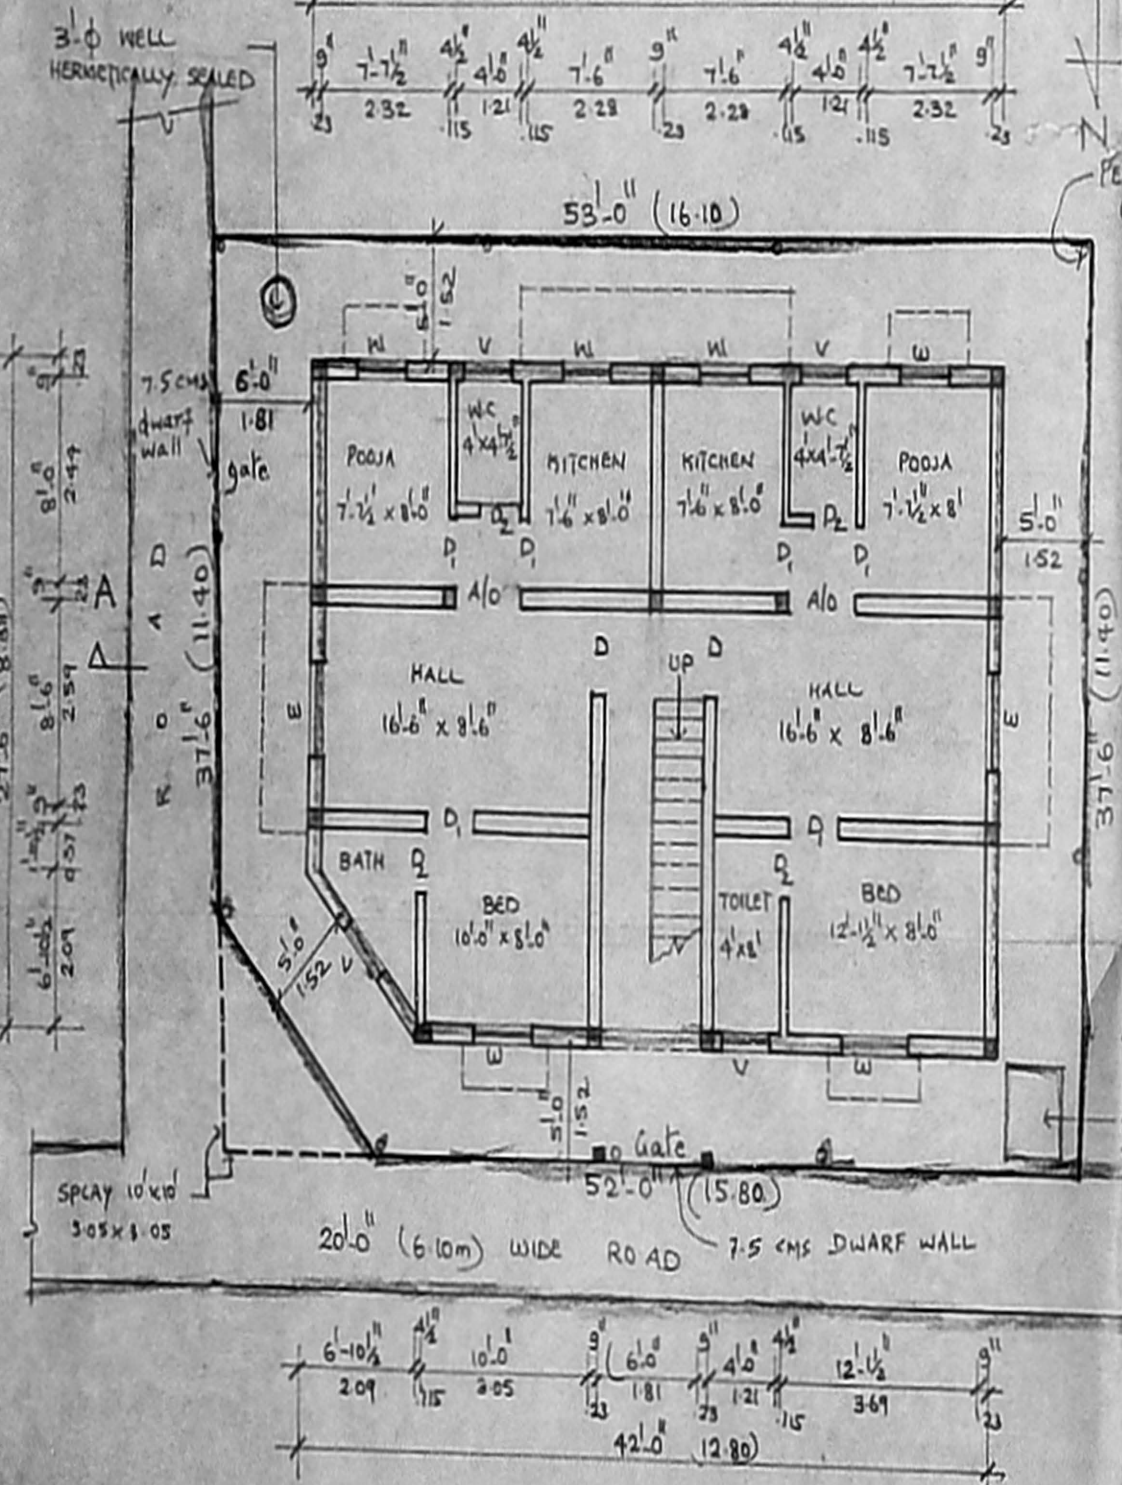

SITE CUM GROUND FLOOR PLAN

115 64.5 x 28.5
PLAN SHOWING THE PROPOSED CONSTRUCTION
OF A RESIDENTIAL BUILDING AT PLOT No: 18

PATTA No: 1375 S.No: 258/2 S.No: AS PER
PATTA 258/2C OF S.E.L.V.A. NAGAR
EXTENSION - 1 SCANNY TEN JAMBANKAM VILLAGE
TAMBARAM TALUK, KANCHEEPURAM DISTRICT.
PUNITHA THOMAIYAR MALAI PANCHAYAT UNION.

NOTE: - PLOT REGULARISED No: REG/L3/4643/01
RP/LO/106/2002

SCALE 1" = 8'0" (OR) 1:100

JOINERIES

D	DOOR	3'-3" x 7'-0"	(OF)	100 x 2.14
D ₁	"	3'-0" x 7'-0"	"	0.91 x 2.14
D ₂	"	2'-6" x 7'-0"	"	0.76 x 2.14
W	WINDOW	4'-0" x 4'-6"	"	1.21 x 1.37
W ₁	"	3'-0" x 4'-6"	"	0.91 x 1.37
V	VENTILATOR	3'-0" x 2'-0"	"	0.91 x 0.61

AREA STATEMENT

TOTAL PLOT AREA	= 1968 SFT	(OR)	182.88 m ²
GF AREA	= 1131 SFT	"	105.07 m ²
FF AREA	= 1131 SFT	"	105.07 m ²
HEAD ROOM AREA	= 140.625 SFT	"	13.06 m ²
PLOT COVERAGE	= 57.47%	F.S.I	= 1.15

COLOUR INDEX

PROPOSED	●
ROAD	●
BOUNDARY	●

OWNER: J. Tail Seli

J. S. CONSTRUCTIONS
BUILDERS & ENGINEERS
CHENNAI - 600 096
PH. No: 496 09 43

Er. J.S. ARIVAZHAGAN,
Consulting Engineer & Contractor,
Licensed Surveyor Class-II
Corporation of Chennai
No: 6, First Cross Street,
Thirumalai Nagar,
PERUNGUDI,
Chennai-600 096. Phone: 4960943

DRG No: 13 / INJ / 2002
LICENSED SURVEYOR