




ELEVATION

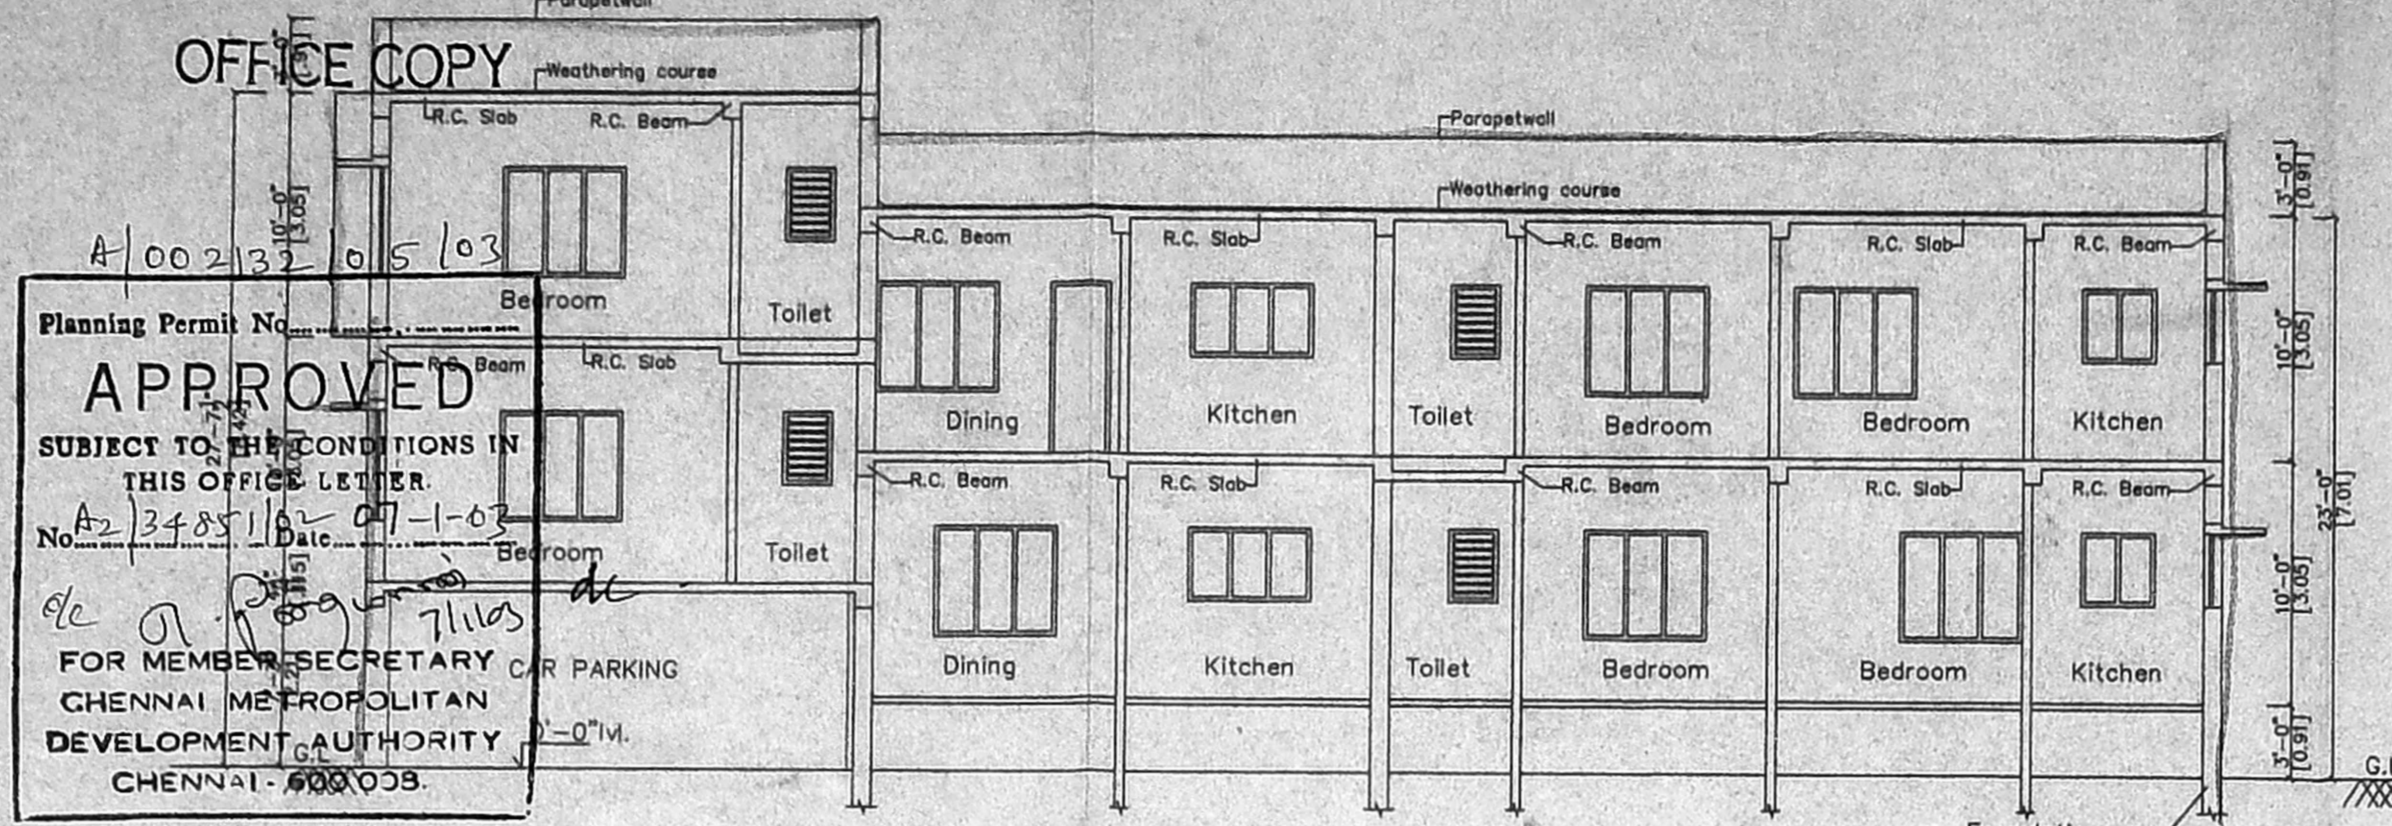


SECTION 'A-A'

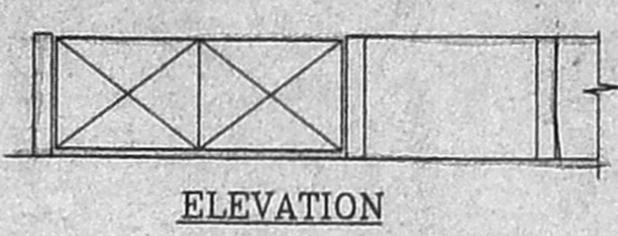


ELEVATION

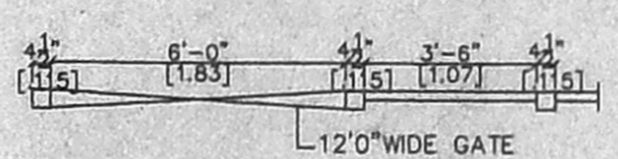


PLAN OF COMPOUND WALL

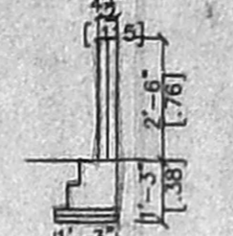


SECTION

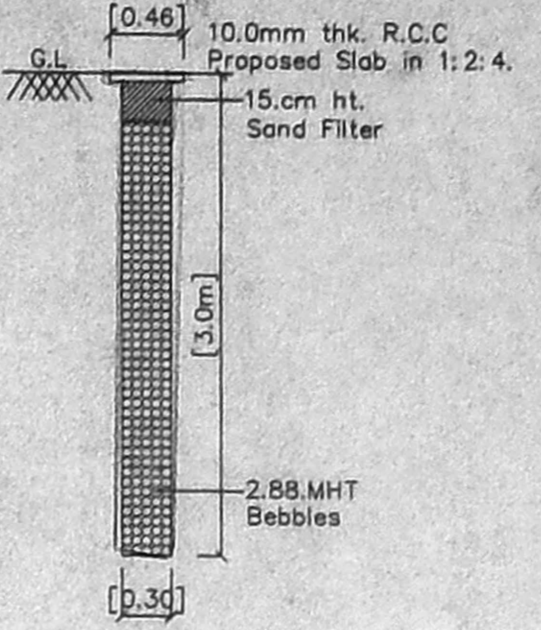


DETAIL OF PERCOLATION PIT

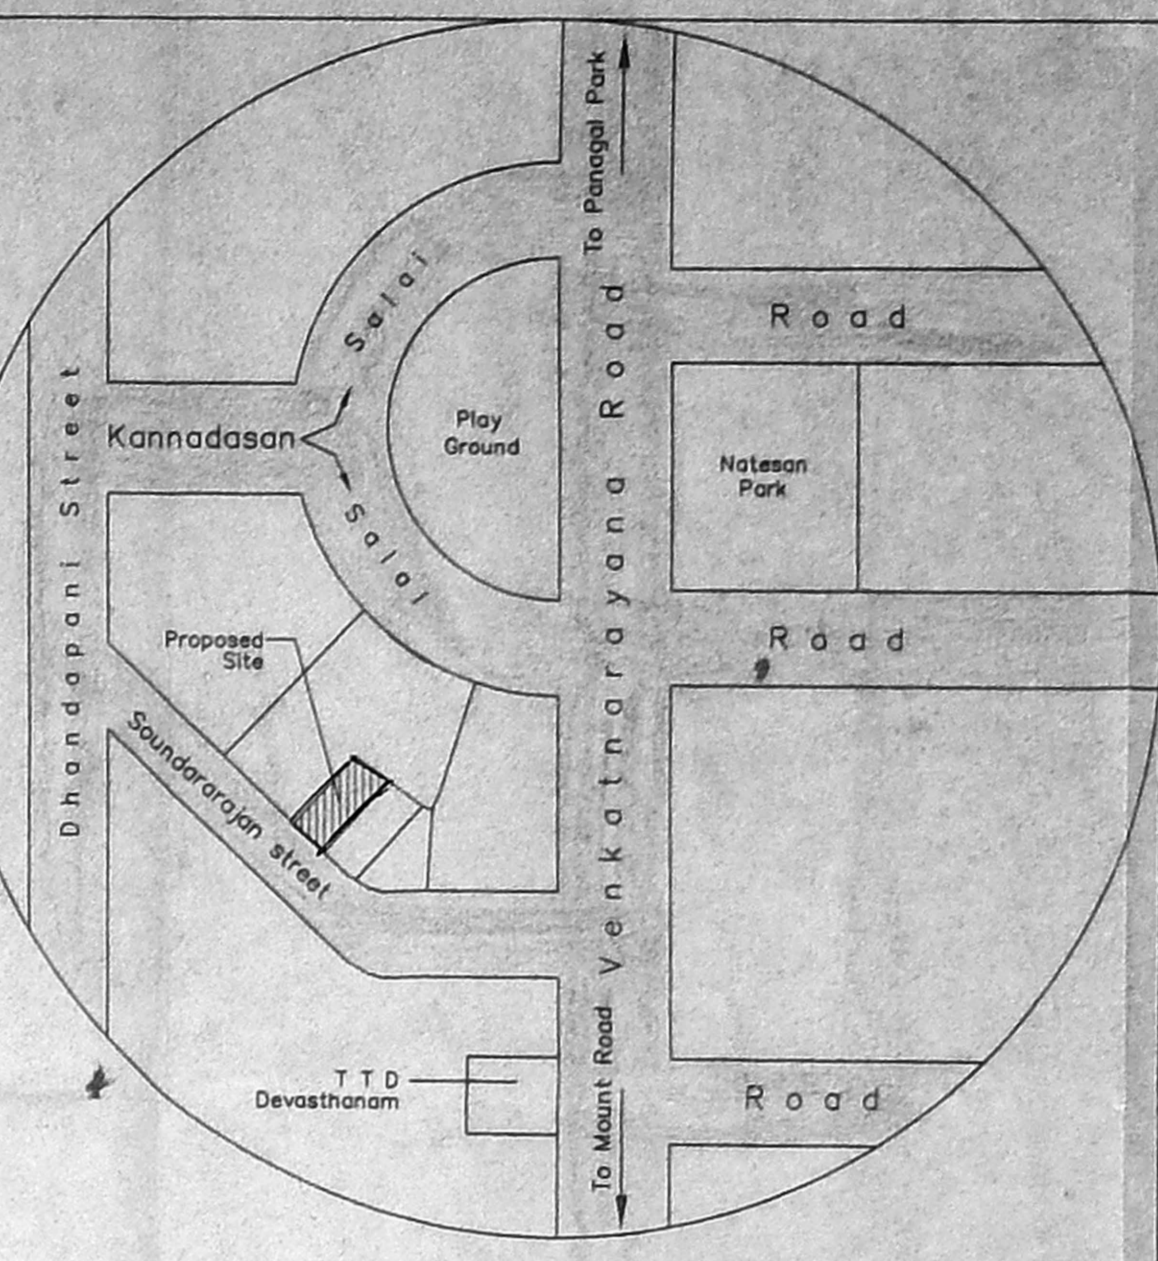


KEY PLAN (N.T. Scale)

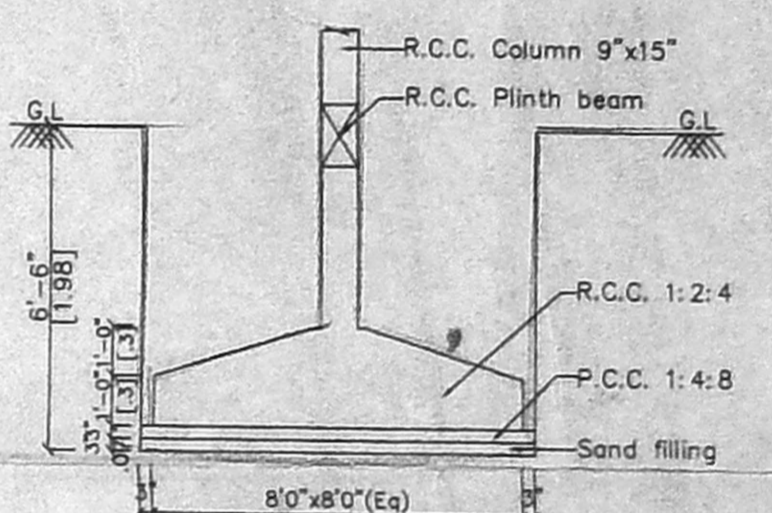

TYPICAL DETAIL OF COLUMN FOUNDATION

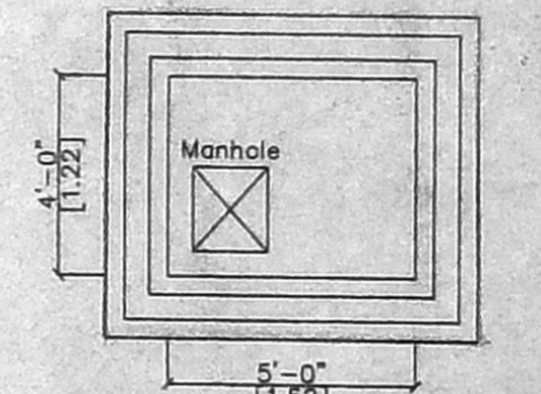


PLAN OF SUMP

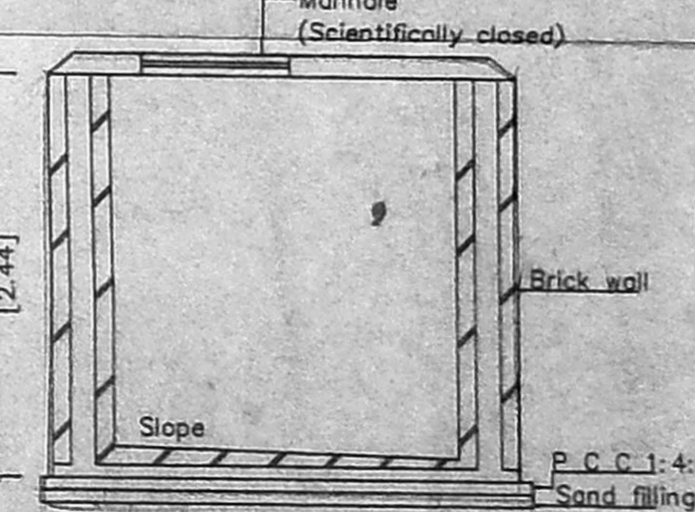


SECTION

OFFICE COPY  
 Planning Permit No. A/00212/015/03  
**APPROVED**  
 SUBJECT TO THE CONDITIONS IN THIS OFFICE LETTER.  
 No. 23485/11-07-1-02  
 FOR MEMBER SECRETARY  
 CHENNAI METROPOLITAN  
 DEVELOPMENT AUTHORITY  
 CHENNAI - 600 035.


*Inspected on 6/11/02  
 ) drawing 30 to 4 public Road.  
 ) measurements are as per Plan.*

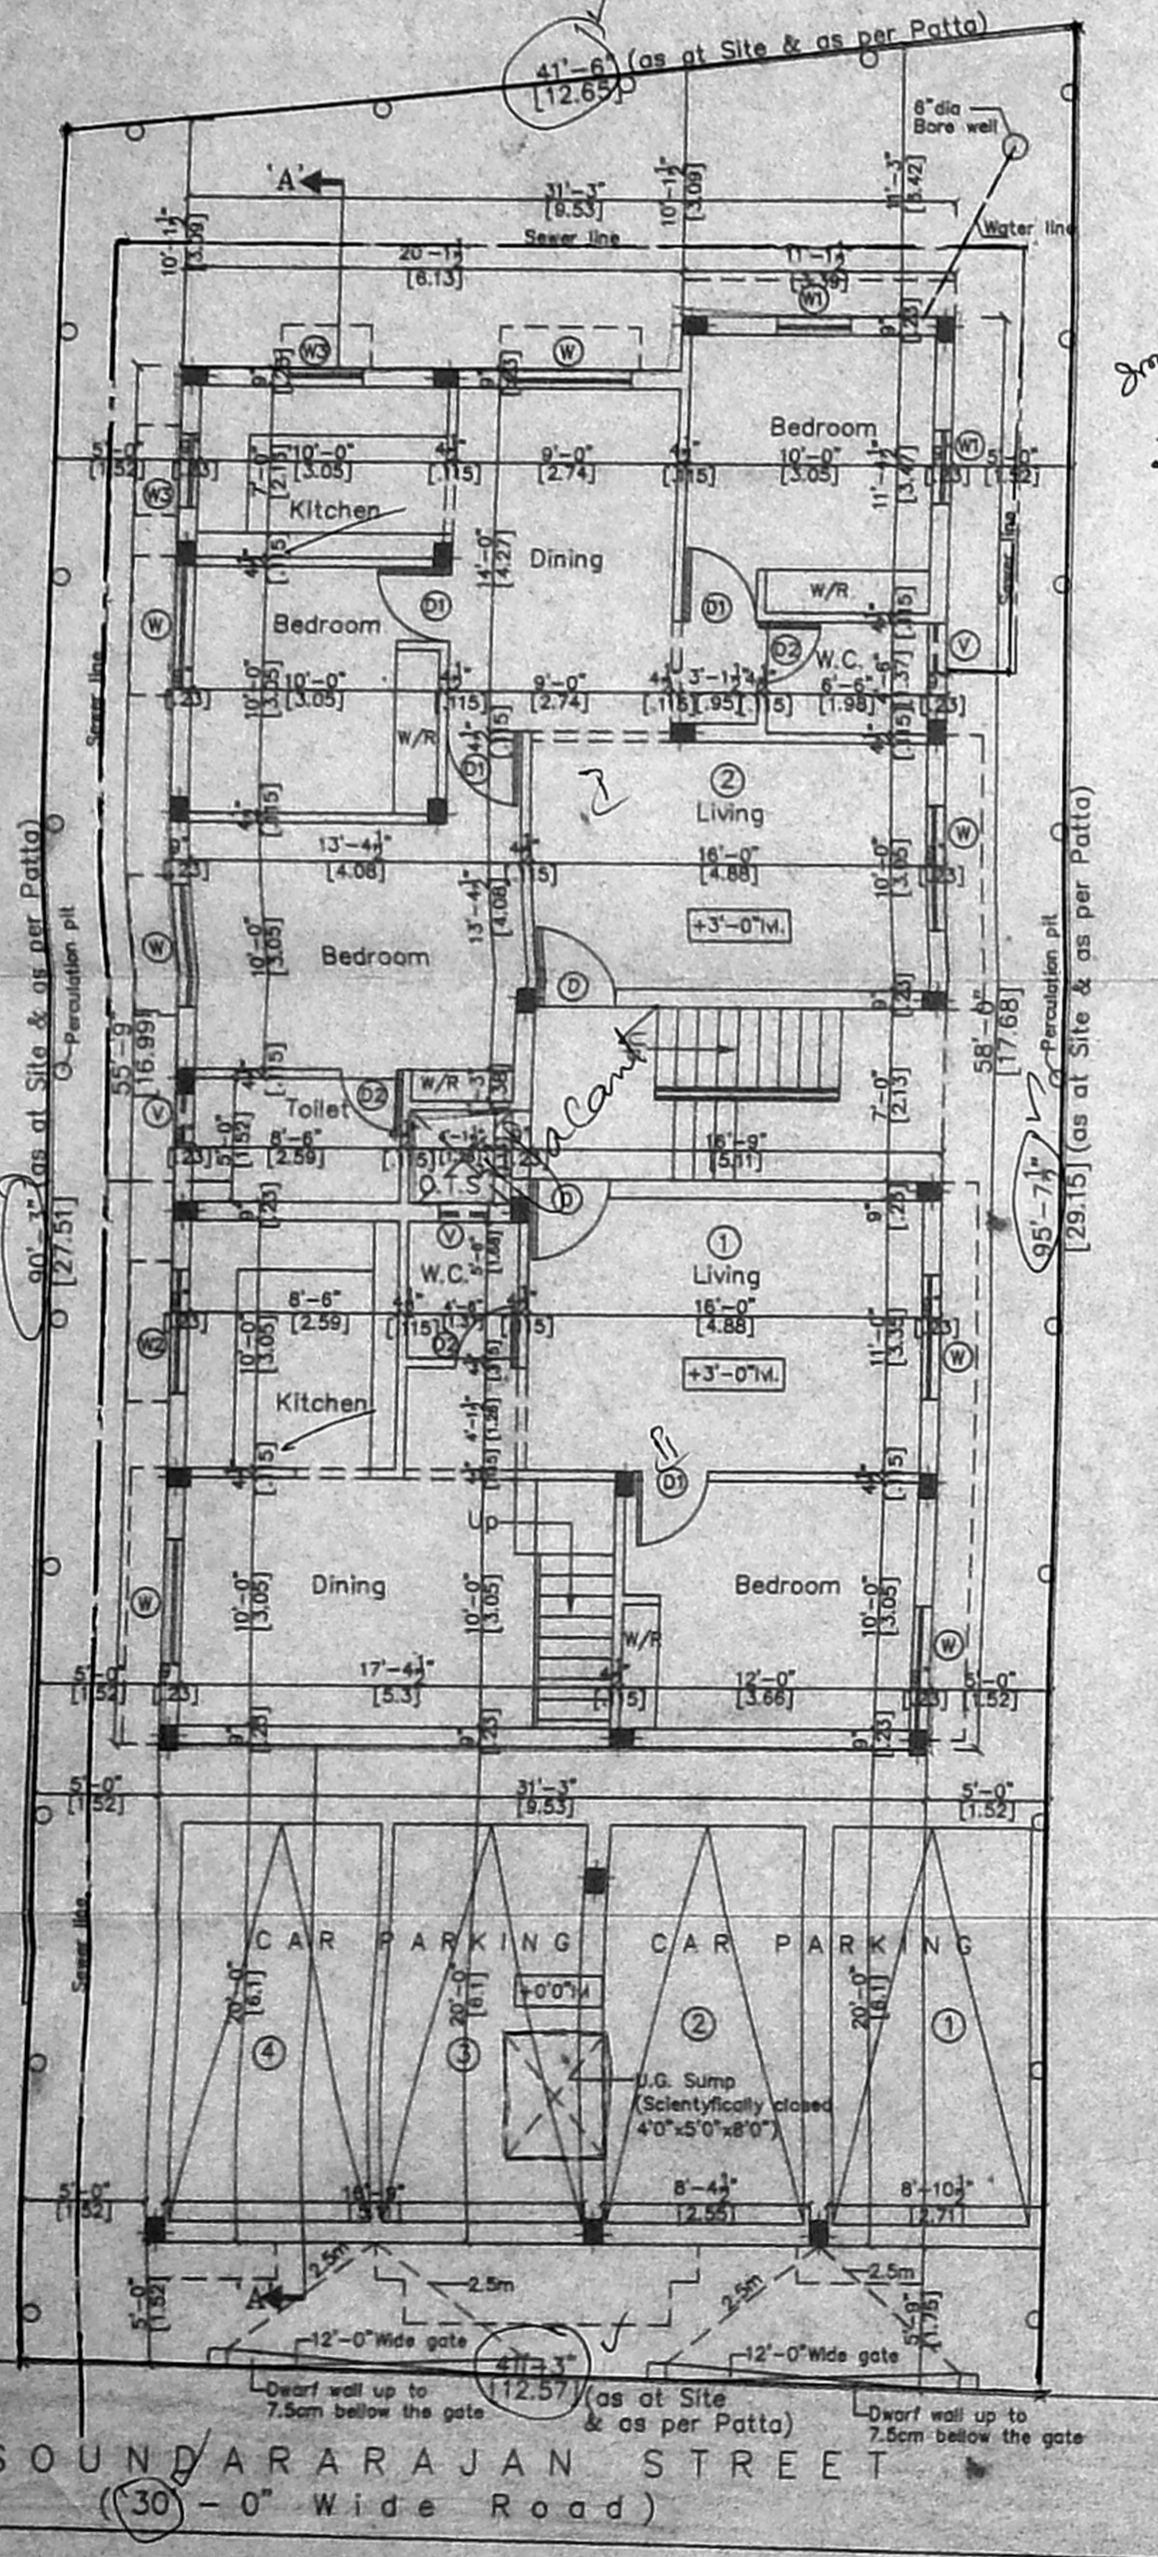


SITE CUM STILT FLOOR (PART) CUM GROUND FLOOR PLAN

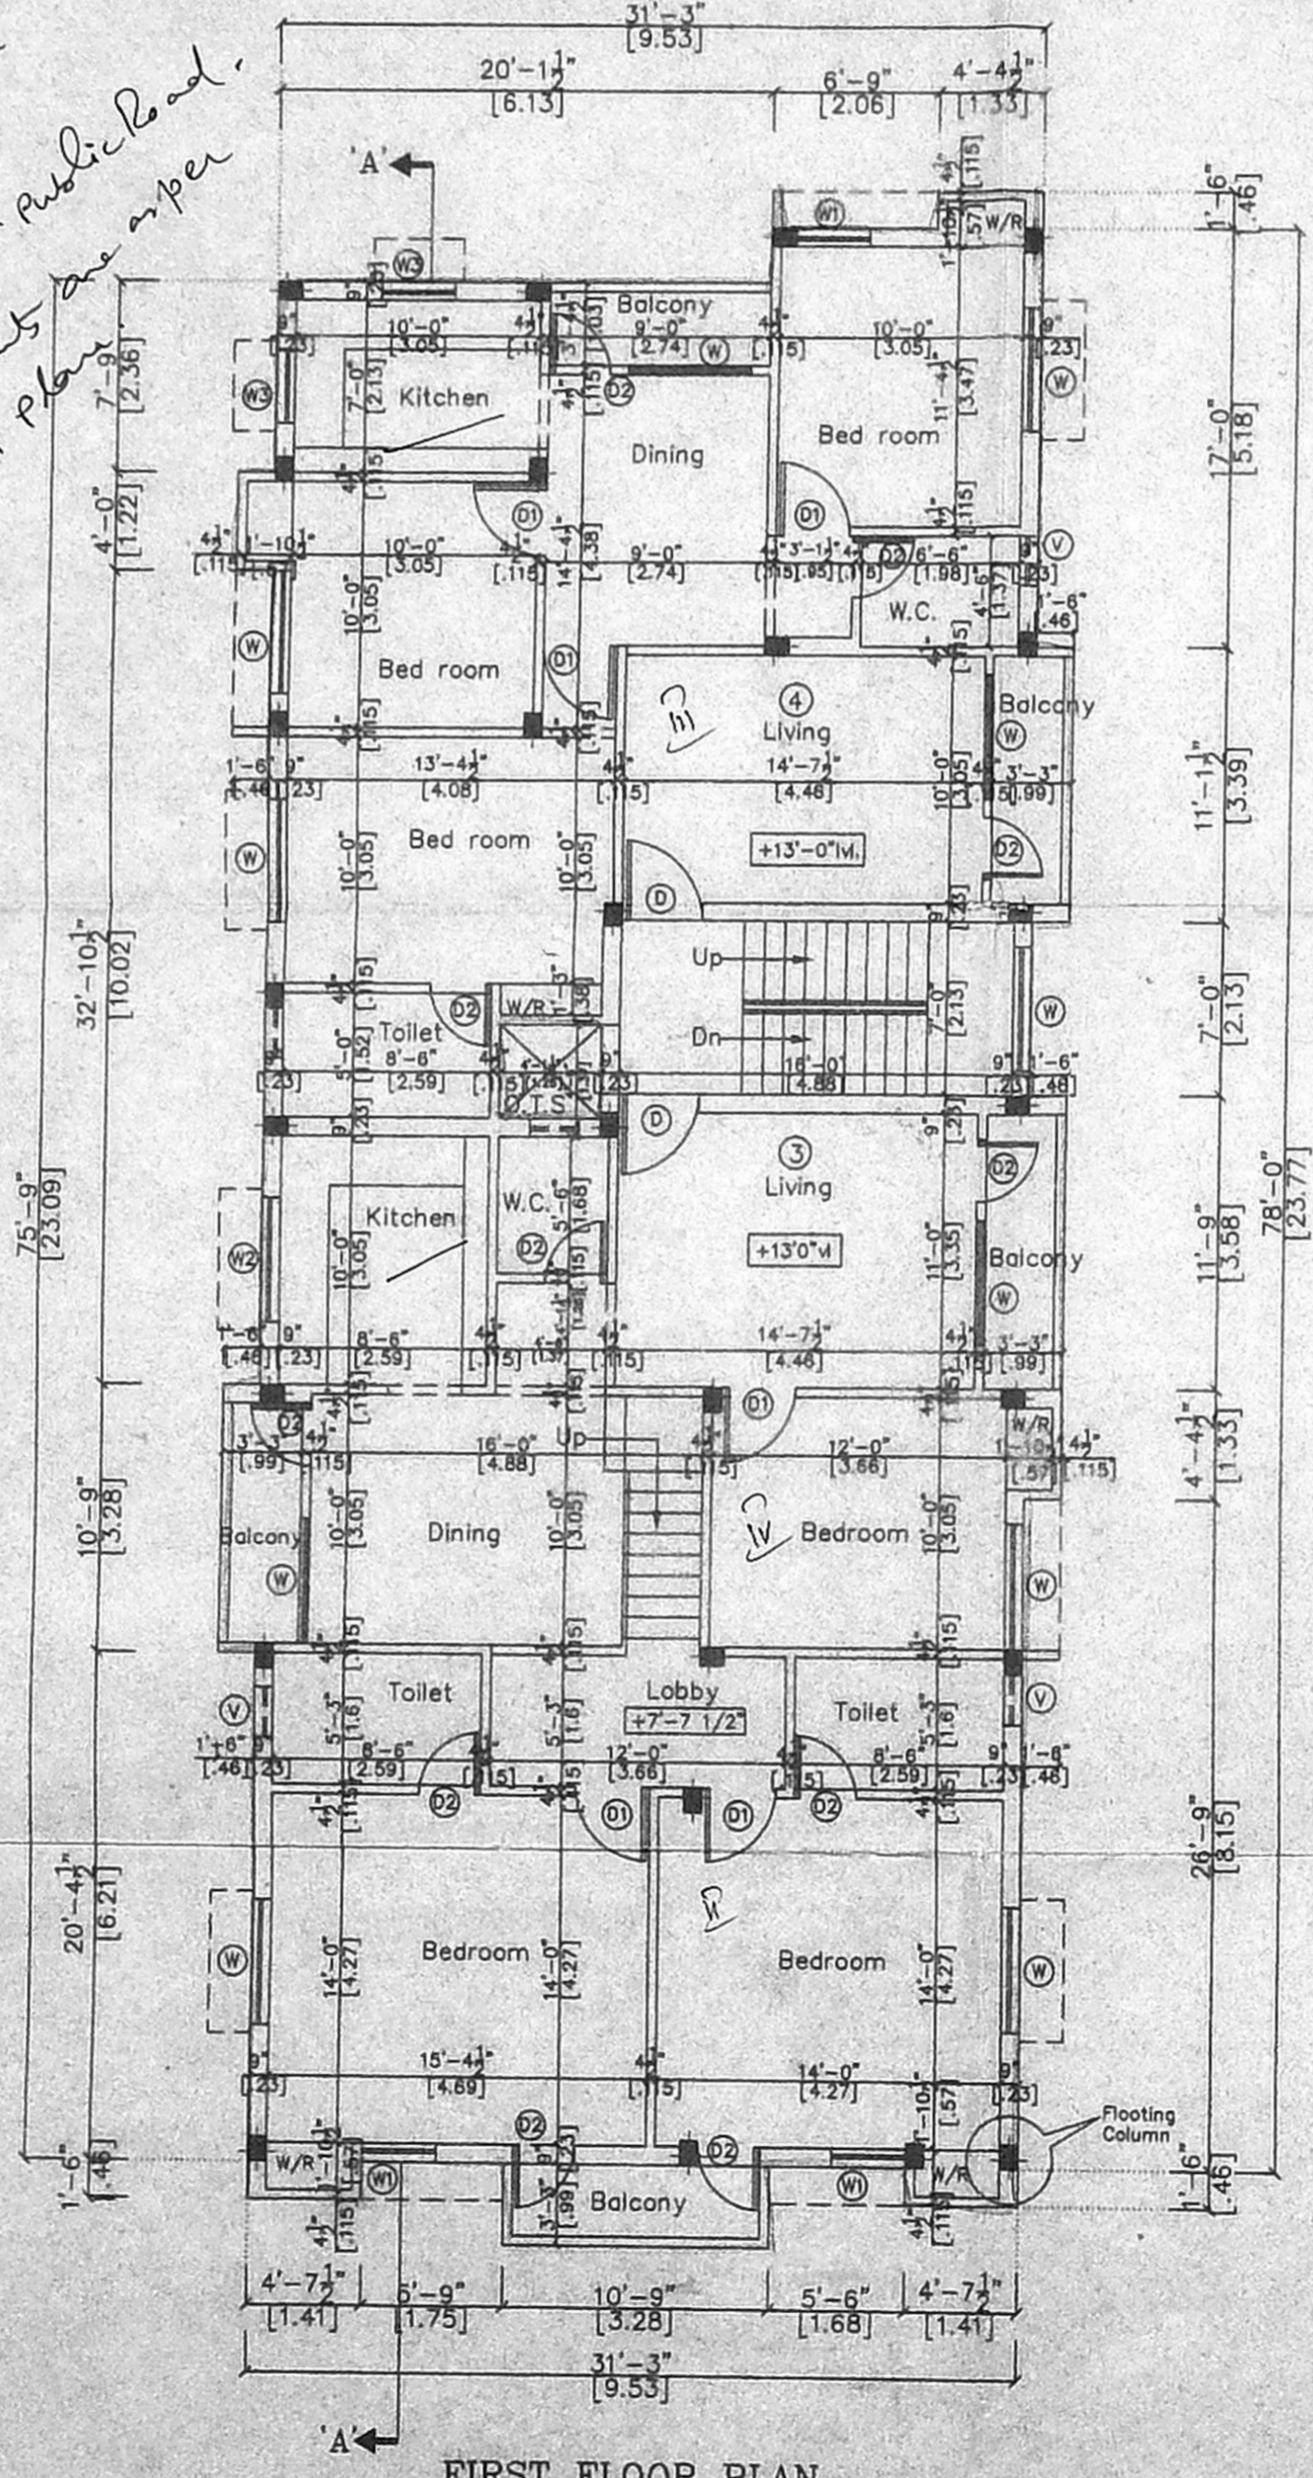

FIRST FLOOR PLAN

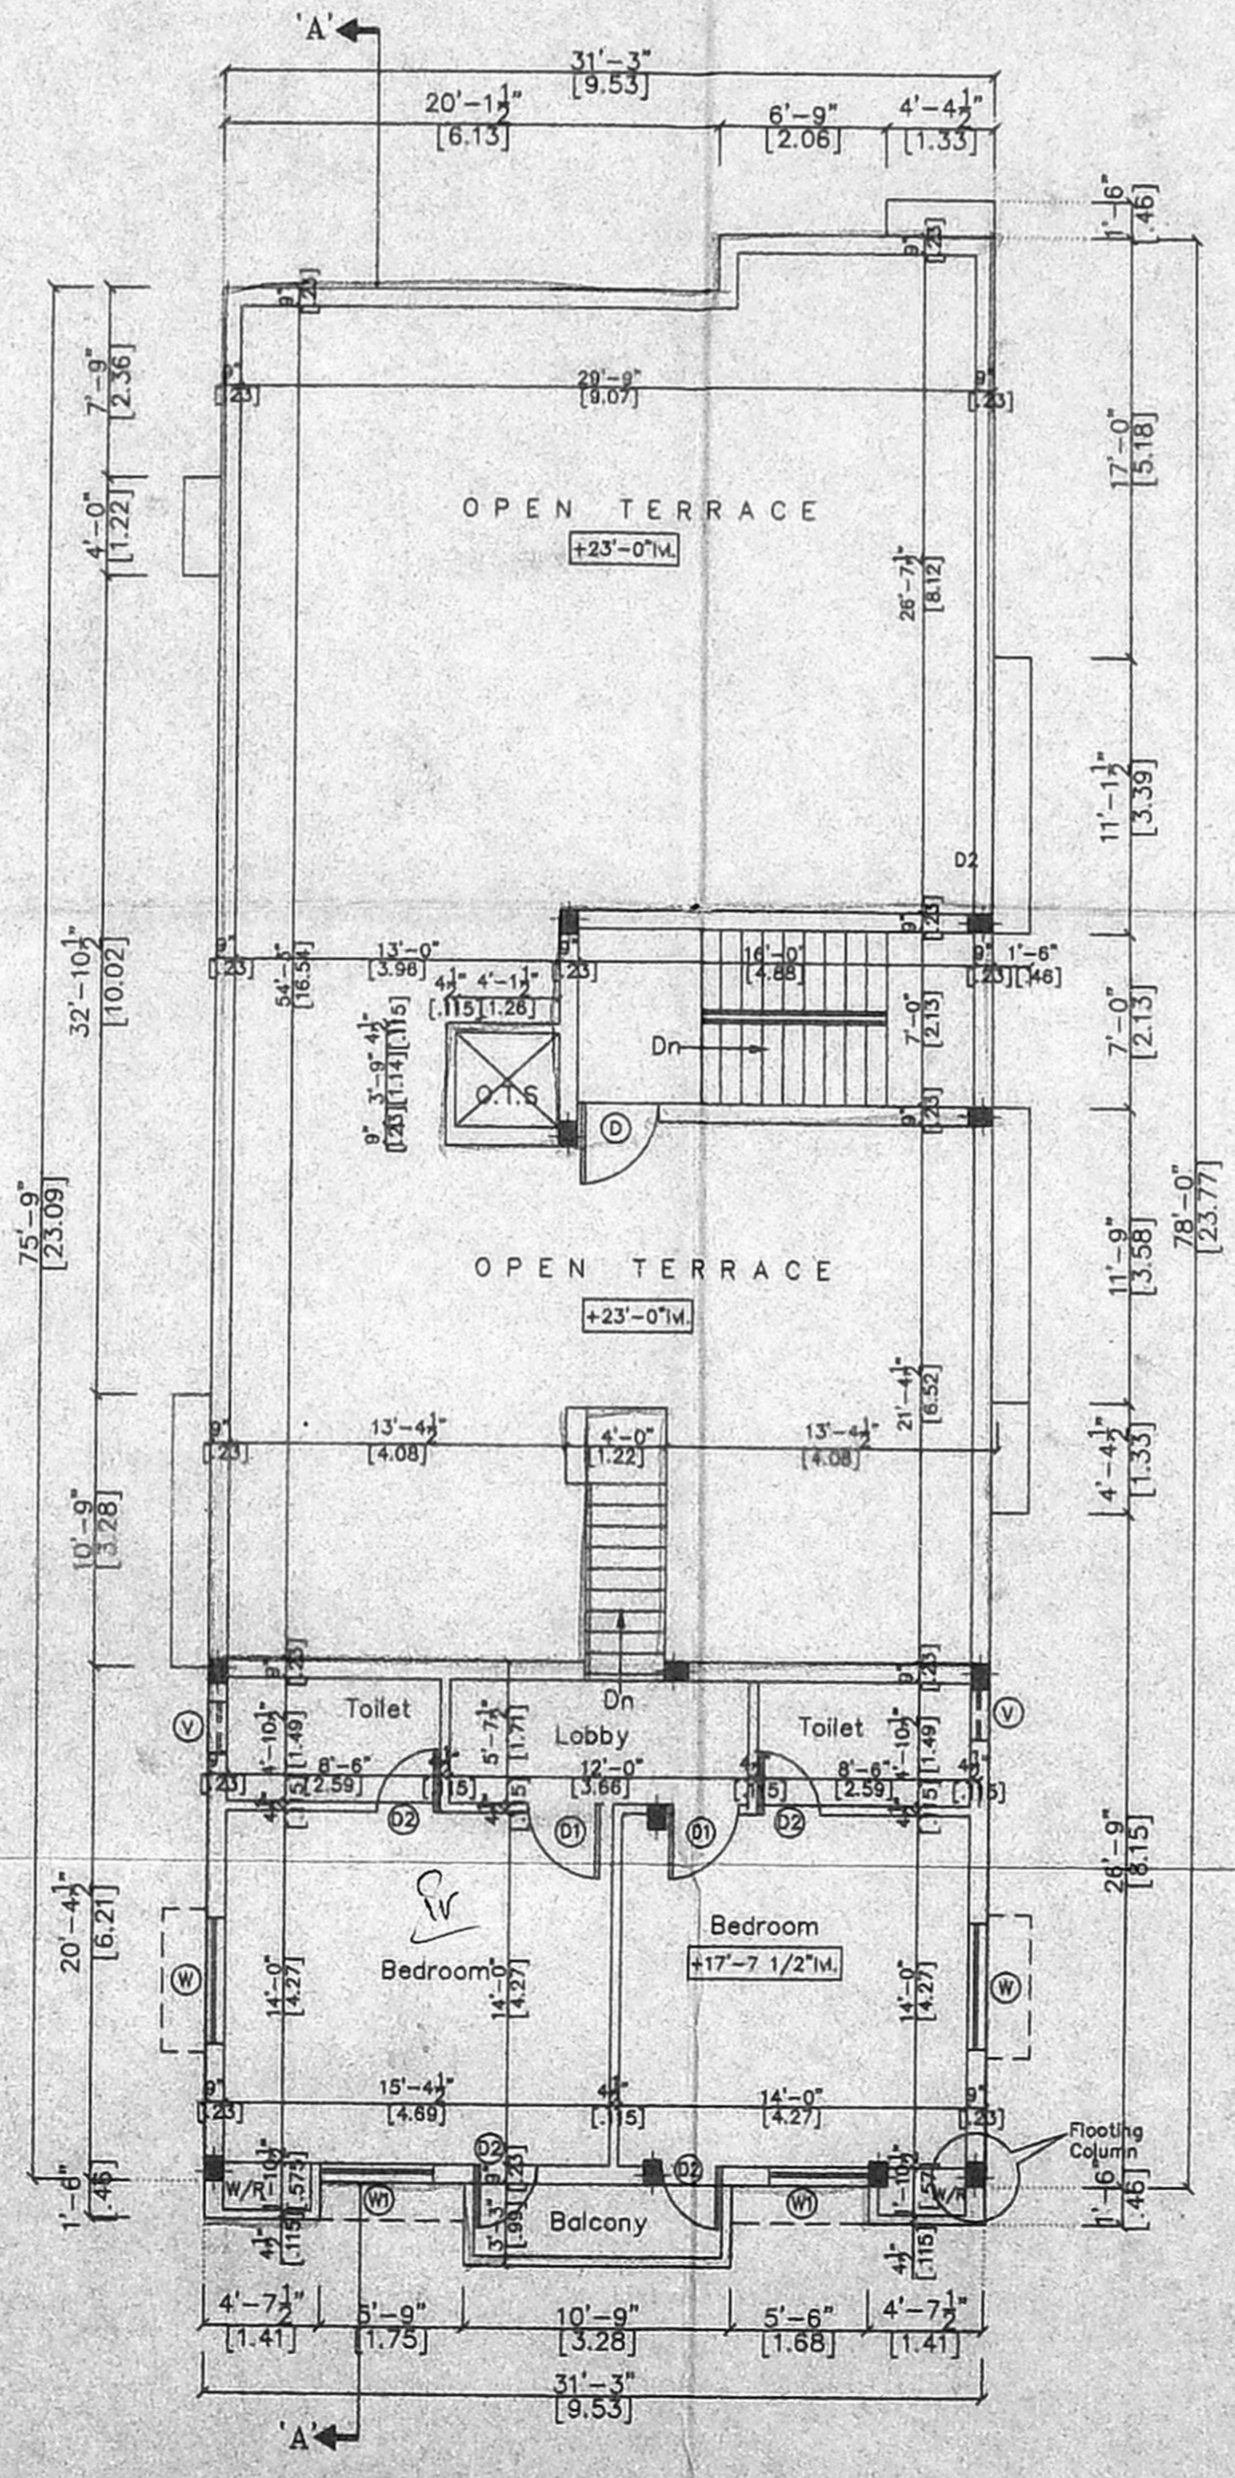

SECOND FLOOR PLAN (PART) OVER THE STILT FLOOR

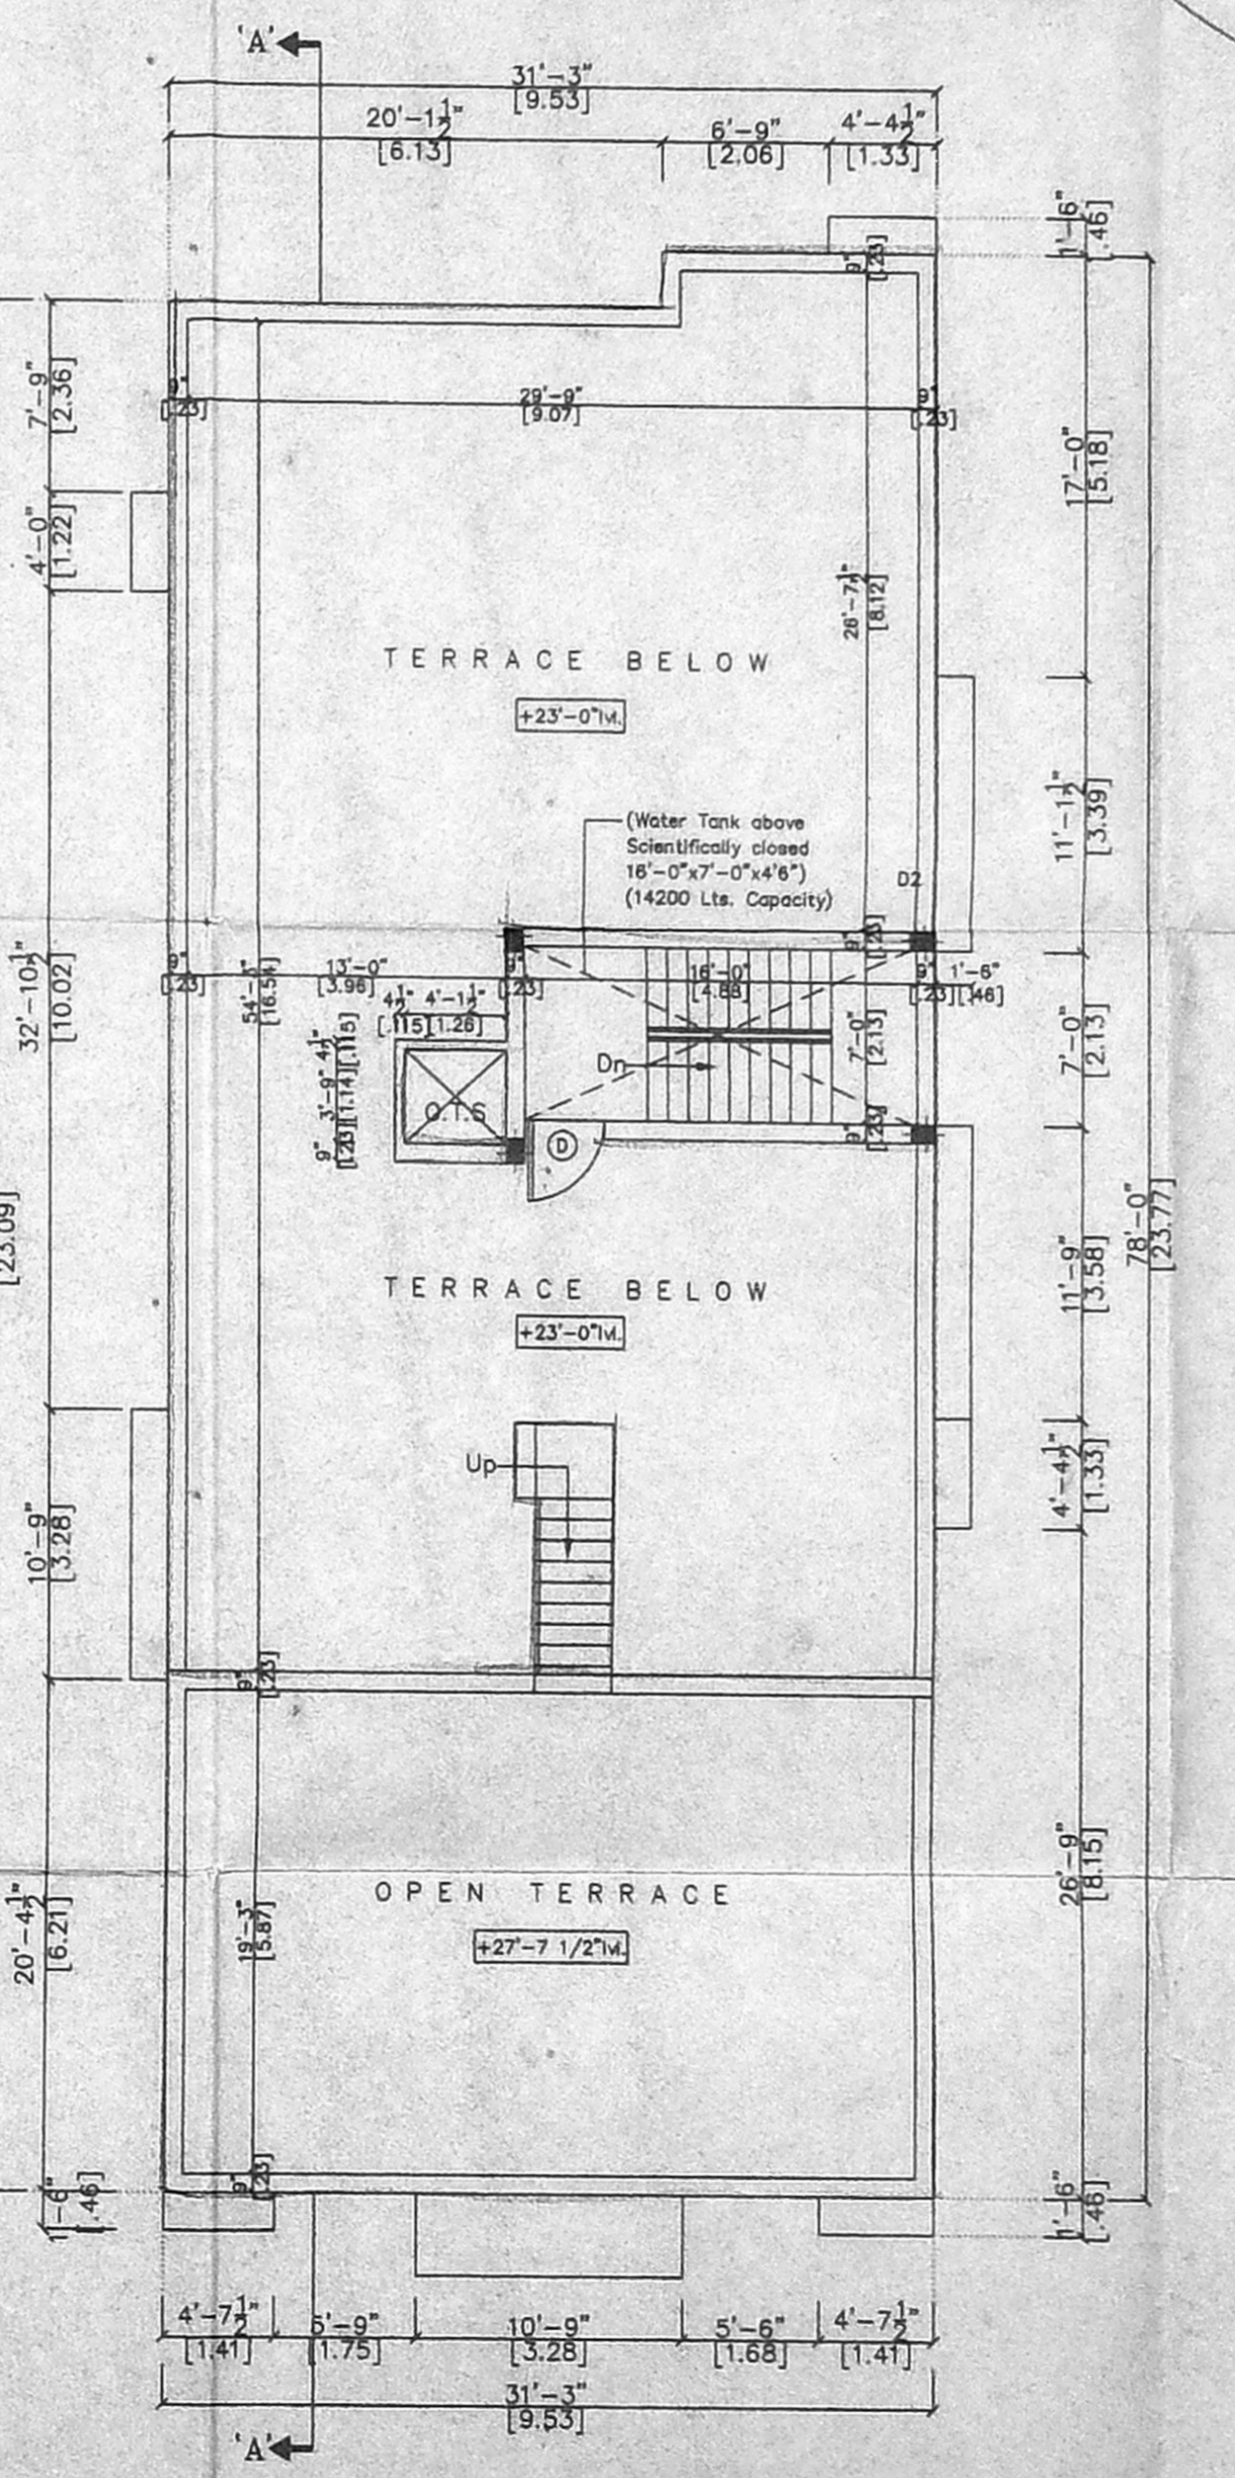

TERRACE FLOOR PLAN

Schedule of Joinery

No	Width	Height	Description
D1	3'-3"	7'-0"	T.w panel door
D2	3'-0"	7'-0"	CHINA panel door
W	5'-0"	4'-6"	T.w glazed window
W1	3'-0"	3'-0"	T.w glazed window
W2	3'-0"	3'-0"	T.w glazed window
W3	3'-0"	3'-0"	T.w glazed window
V	3'-0"	3'-0"	T.w glazed Ventilator

- SPECIFICATION
- P.C.C IN C.C 1:4:8
  - R.C.C IN 1:2:4
  - 230 mm Brick work in cm 1:5
  - 115 mm Brick work in cm 1:5
  - Plastering the ceiling in cm 1:3
  - Plastering the walls in cm 1:4
  - Weathering course in brick jelly lime concrete with a course of flat tiles.
  - The O.H.T is scientifically closed.
  - The U.G sump is scientifically closed.
  - All w.c's in ground floor riser by 0.91m from ground level.

Area statement

	Sq.m
Plot area	357.21
Proposed construction:	
Ground Floor Area	162.81
First Floor Area	232.00
Second Floor Area	64.78
Total Builtup Area	459.59
F.S.I Applied for	1.29
Plot coverage	64.947%

Legend

Proposed construction	▬
Boundary line	▬
Roads	▬
Sewer line	▬
Water line	▬

OWNER: *S. Sub*

JOB TITLE  
 Plan Showing the Proposed residences at Plot No: C.D.No.39 Kanadasan Salai & Soundararajan St., T.Nagar, Chennai - 17 Bearing I.S.No. 7922/4 and 5902/3, Thayaganagar Nagar, Revenue Division, Mambalam - Guindy TK., Chennai Dt.

Scale: 1"=8'0" Date: 25-09-2002

Licensed Surveyor:  
*V. Srinivasan*  
 V. SRINIVASAN, A.I.A.,  
 Registered Architect - CA/99/19753  
 Licensed Surveyor - Corporation of Chennai  
 R.A. No. 344  
 6 South Road, West C.I.T. Nagar  
 Chennai - 600 035. Phone: 433 82 62