




FRONT ELEVATION

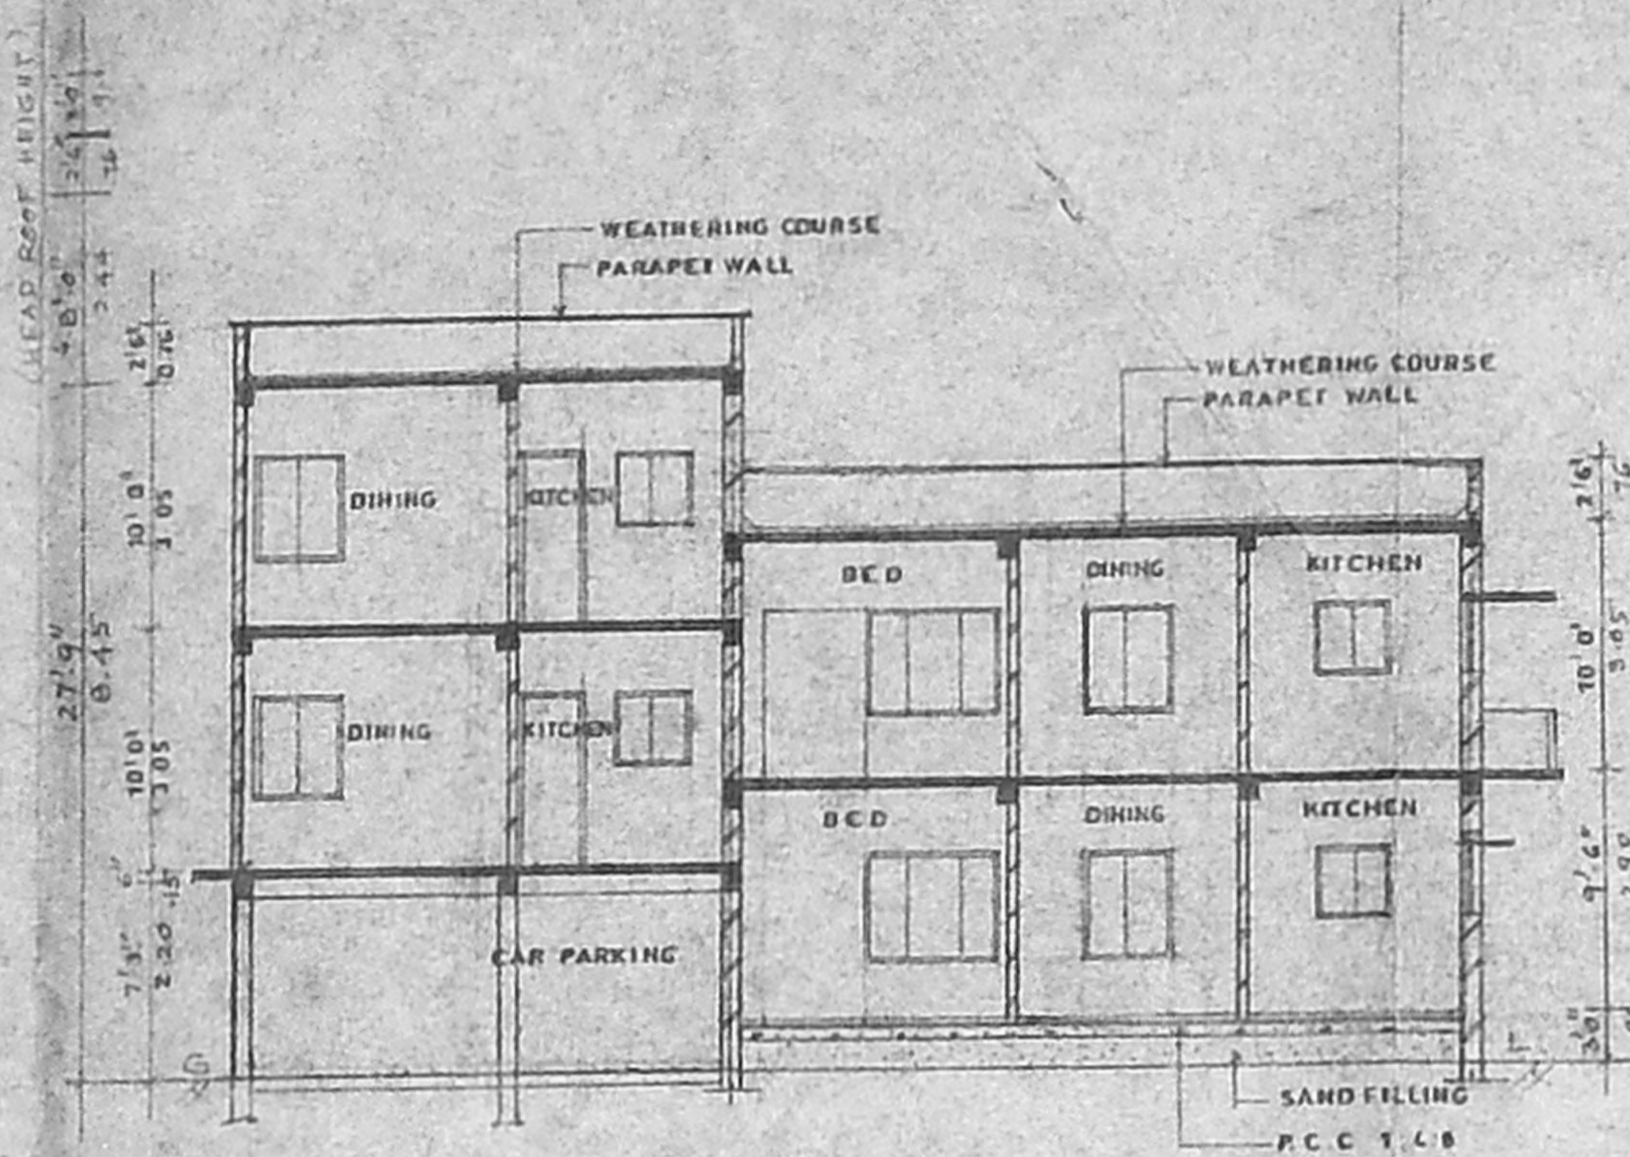


SECTION ON 'A-A'
OFFICE COPY

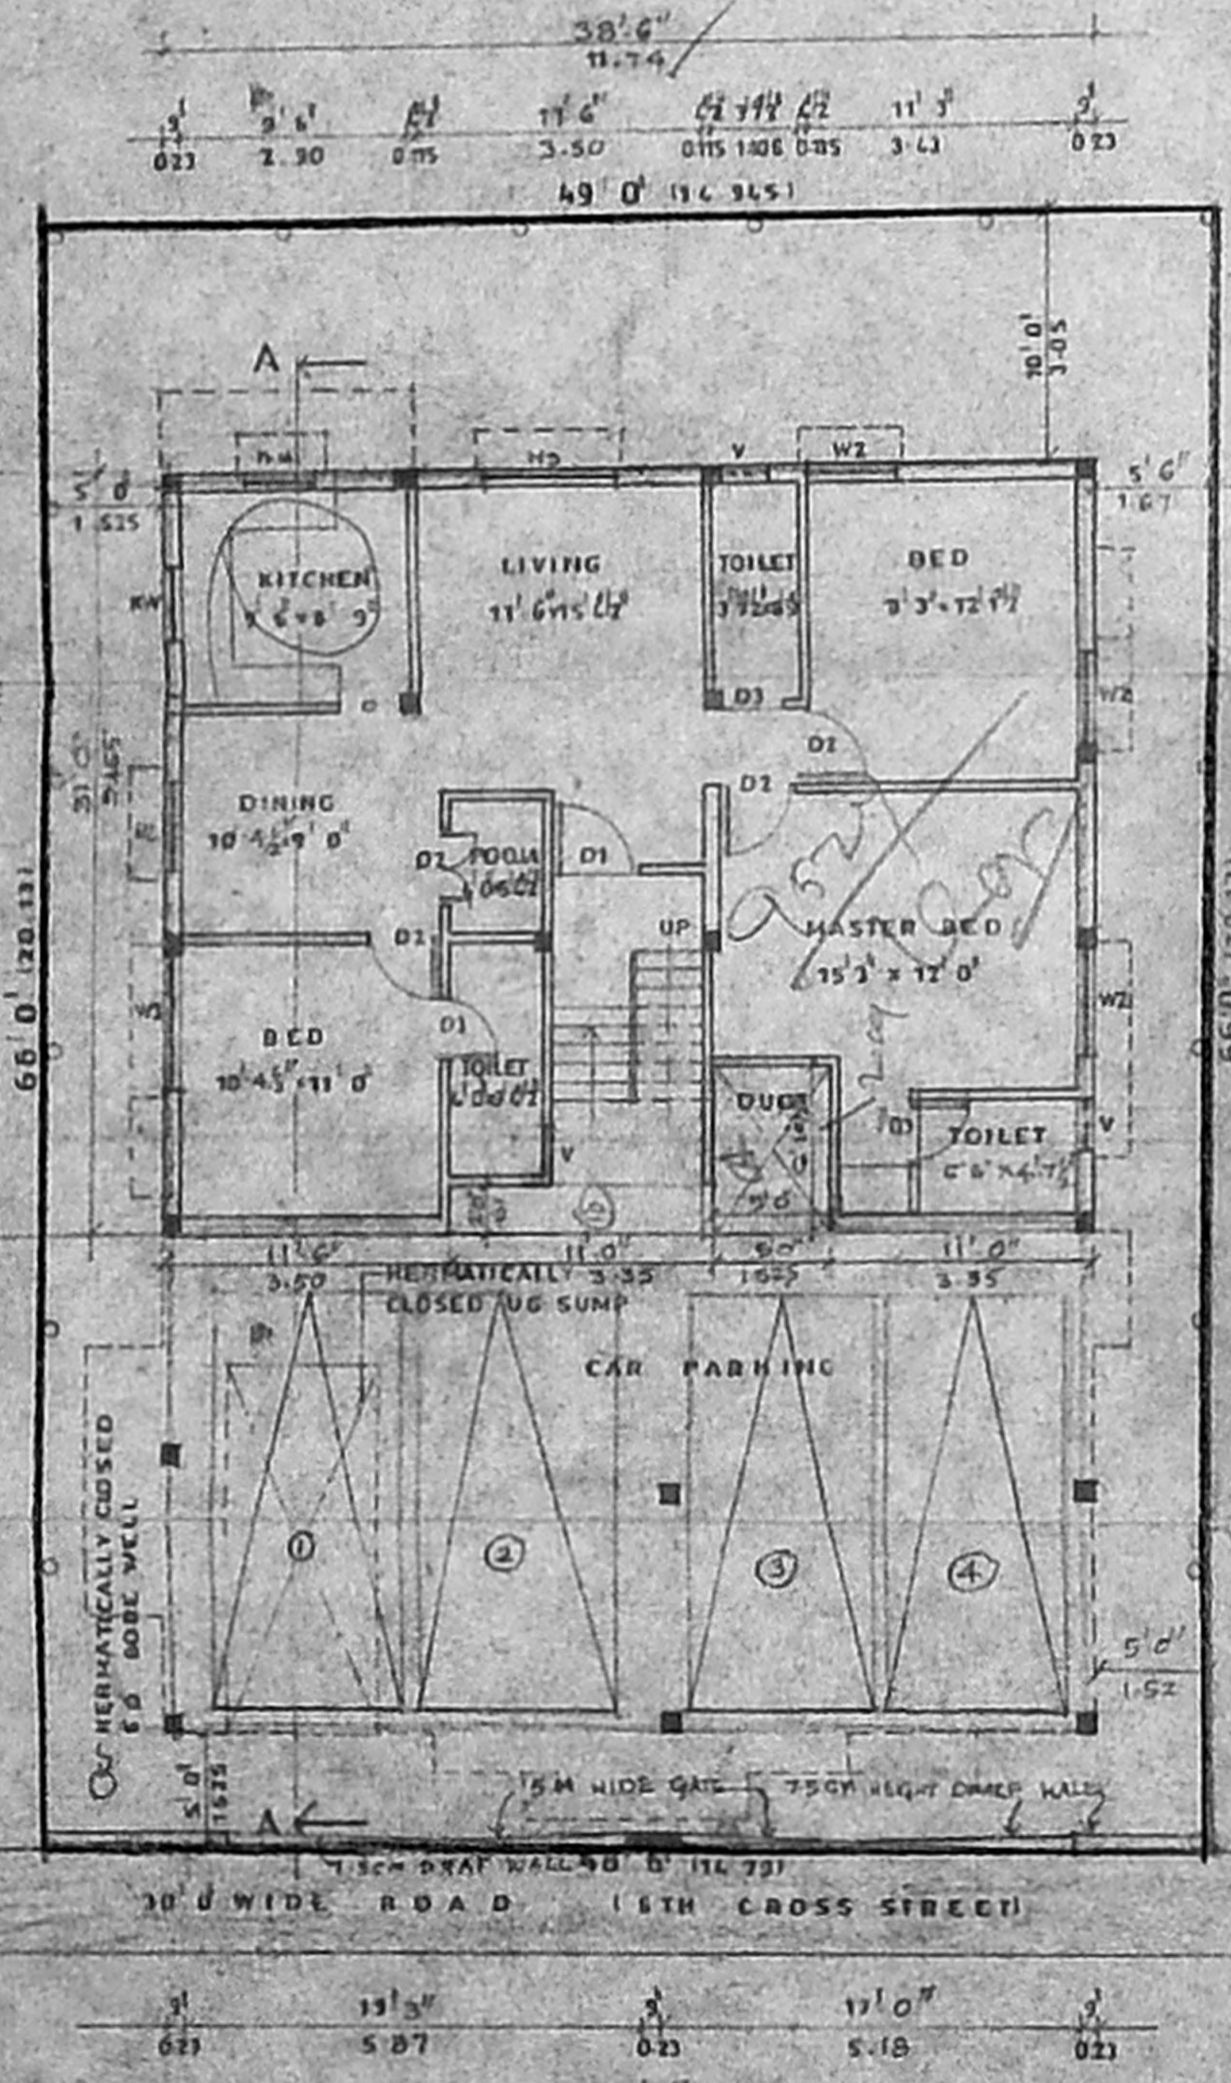


SITE/STILL/GROUND FLOOR PLAN

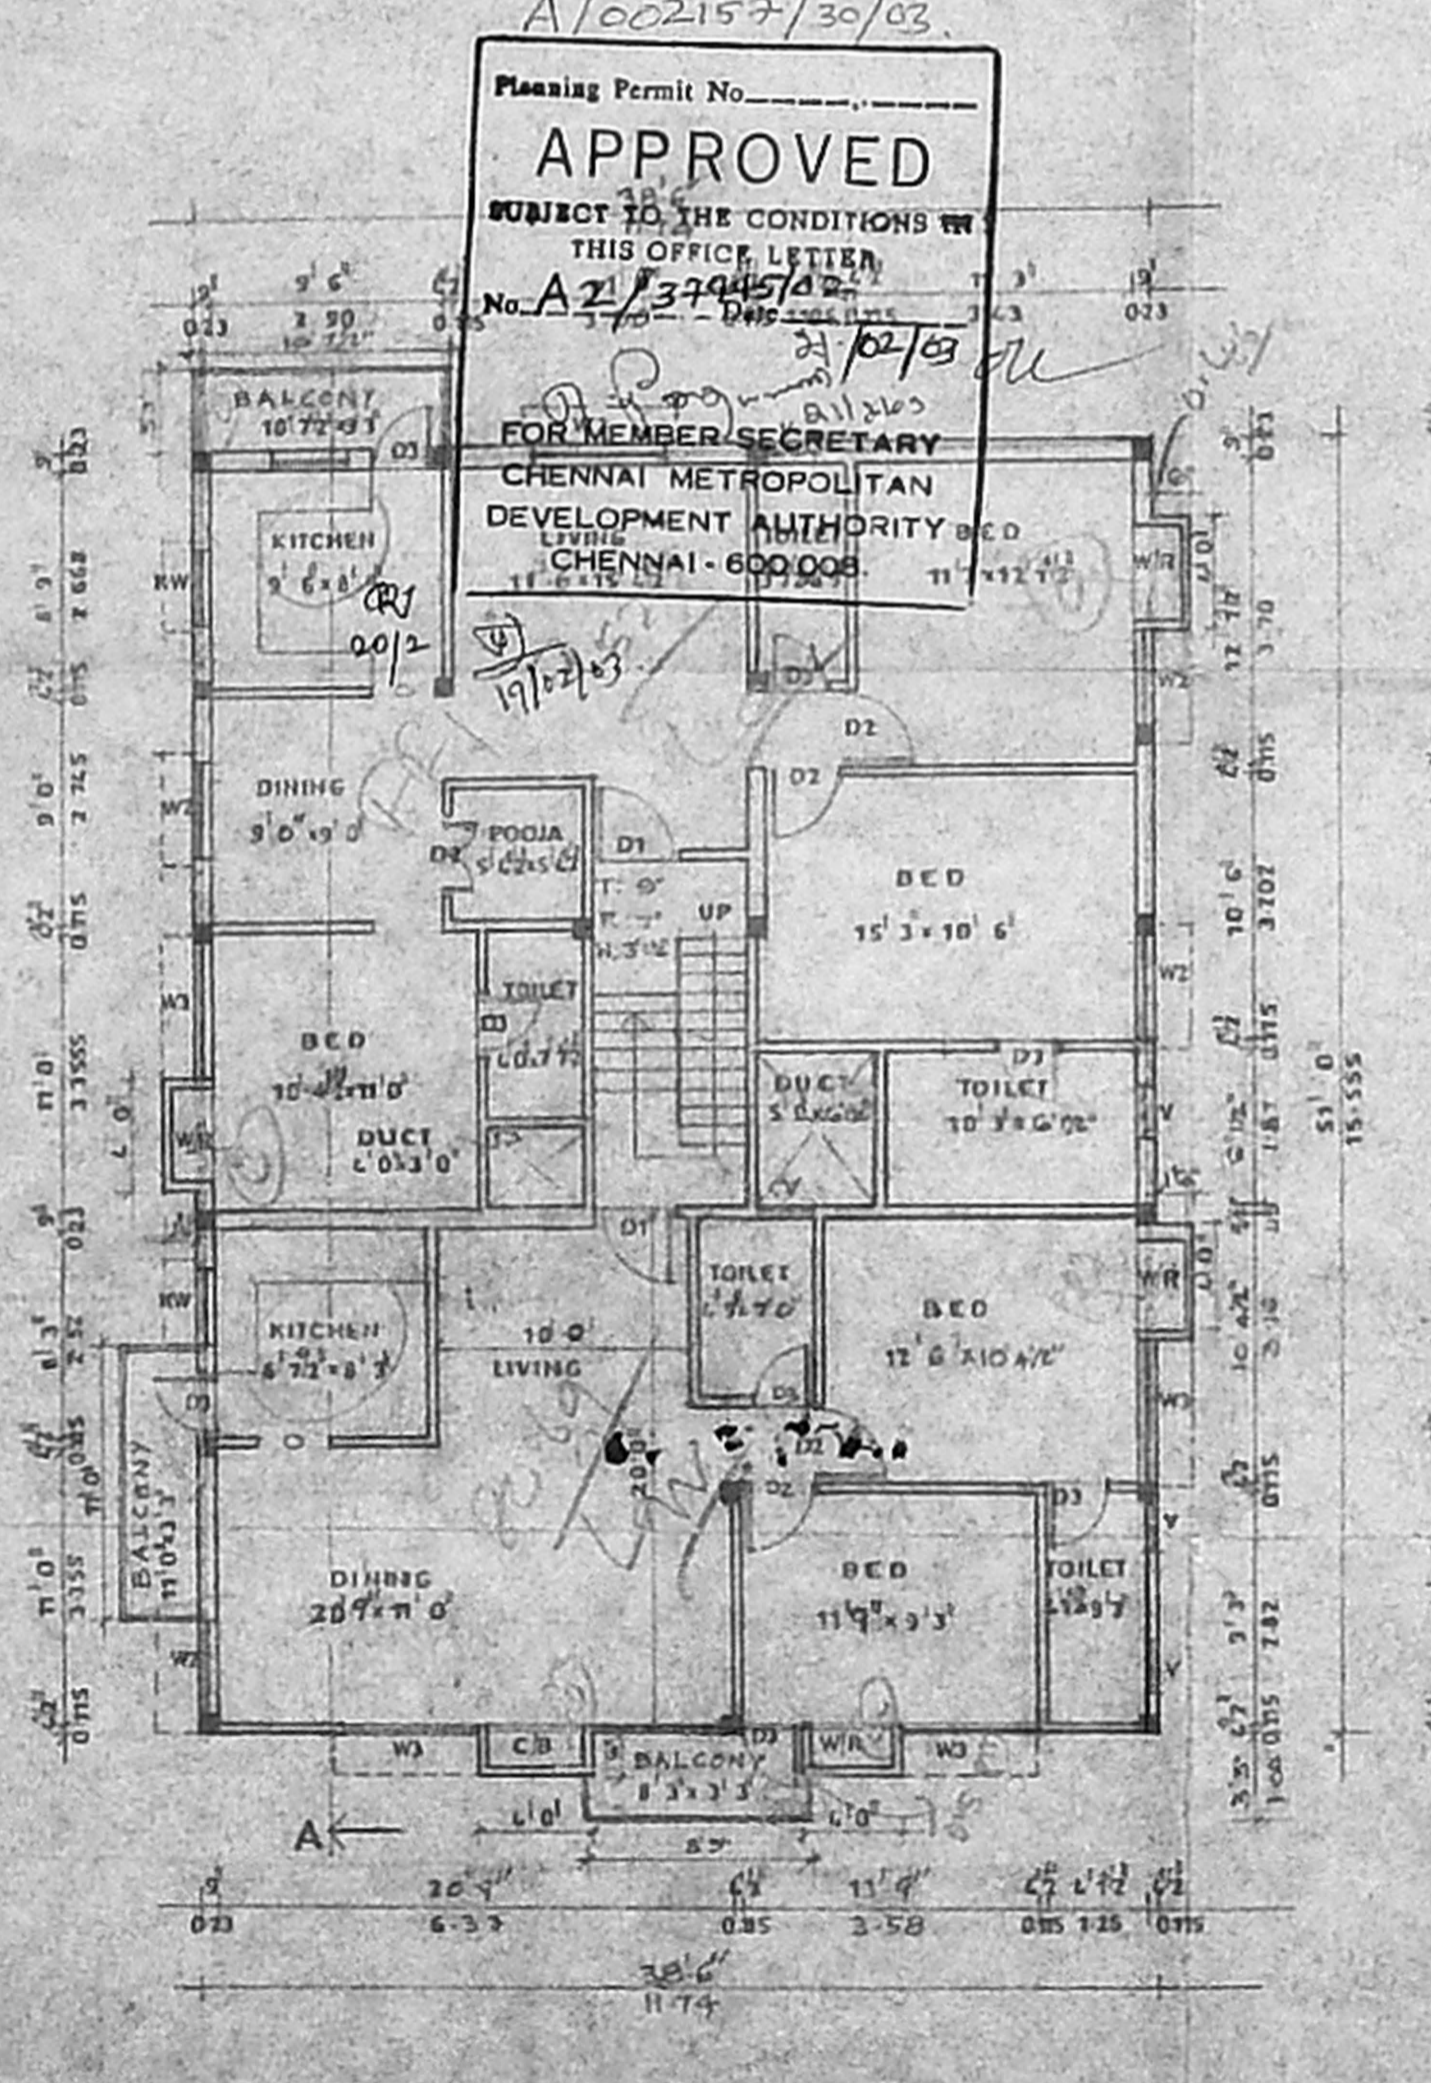


FIRST FLOOR PLAN

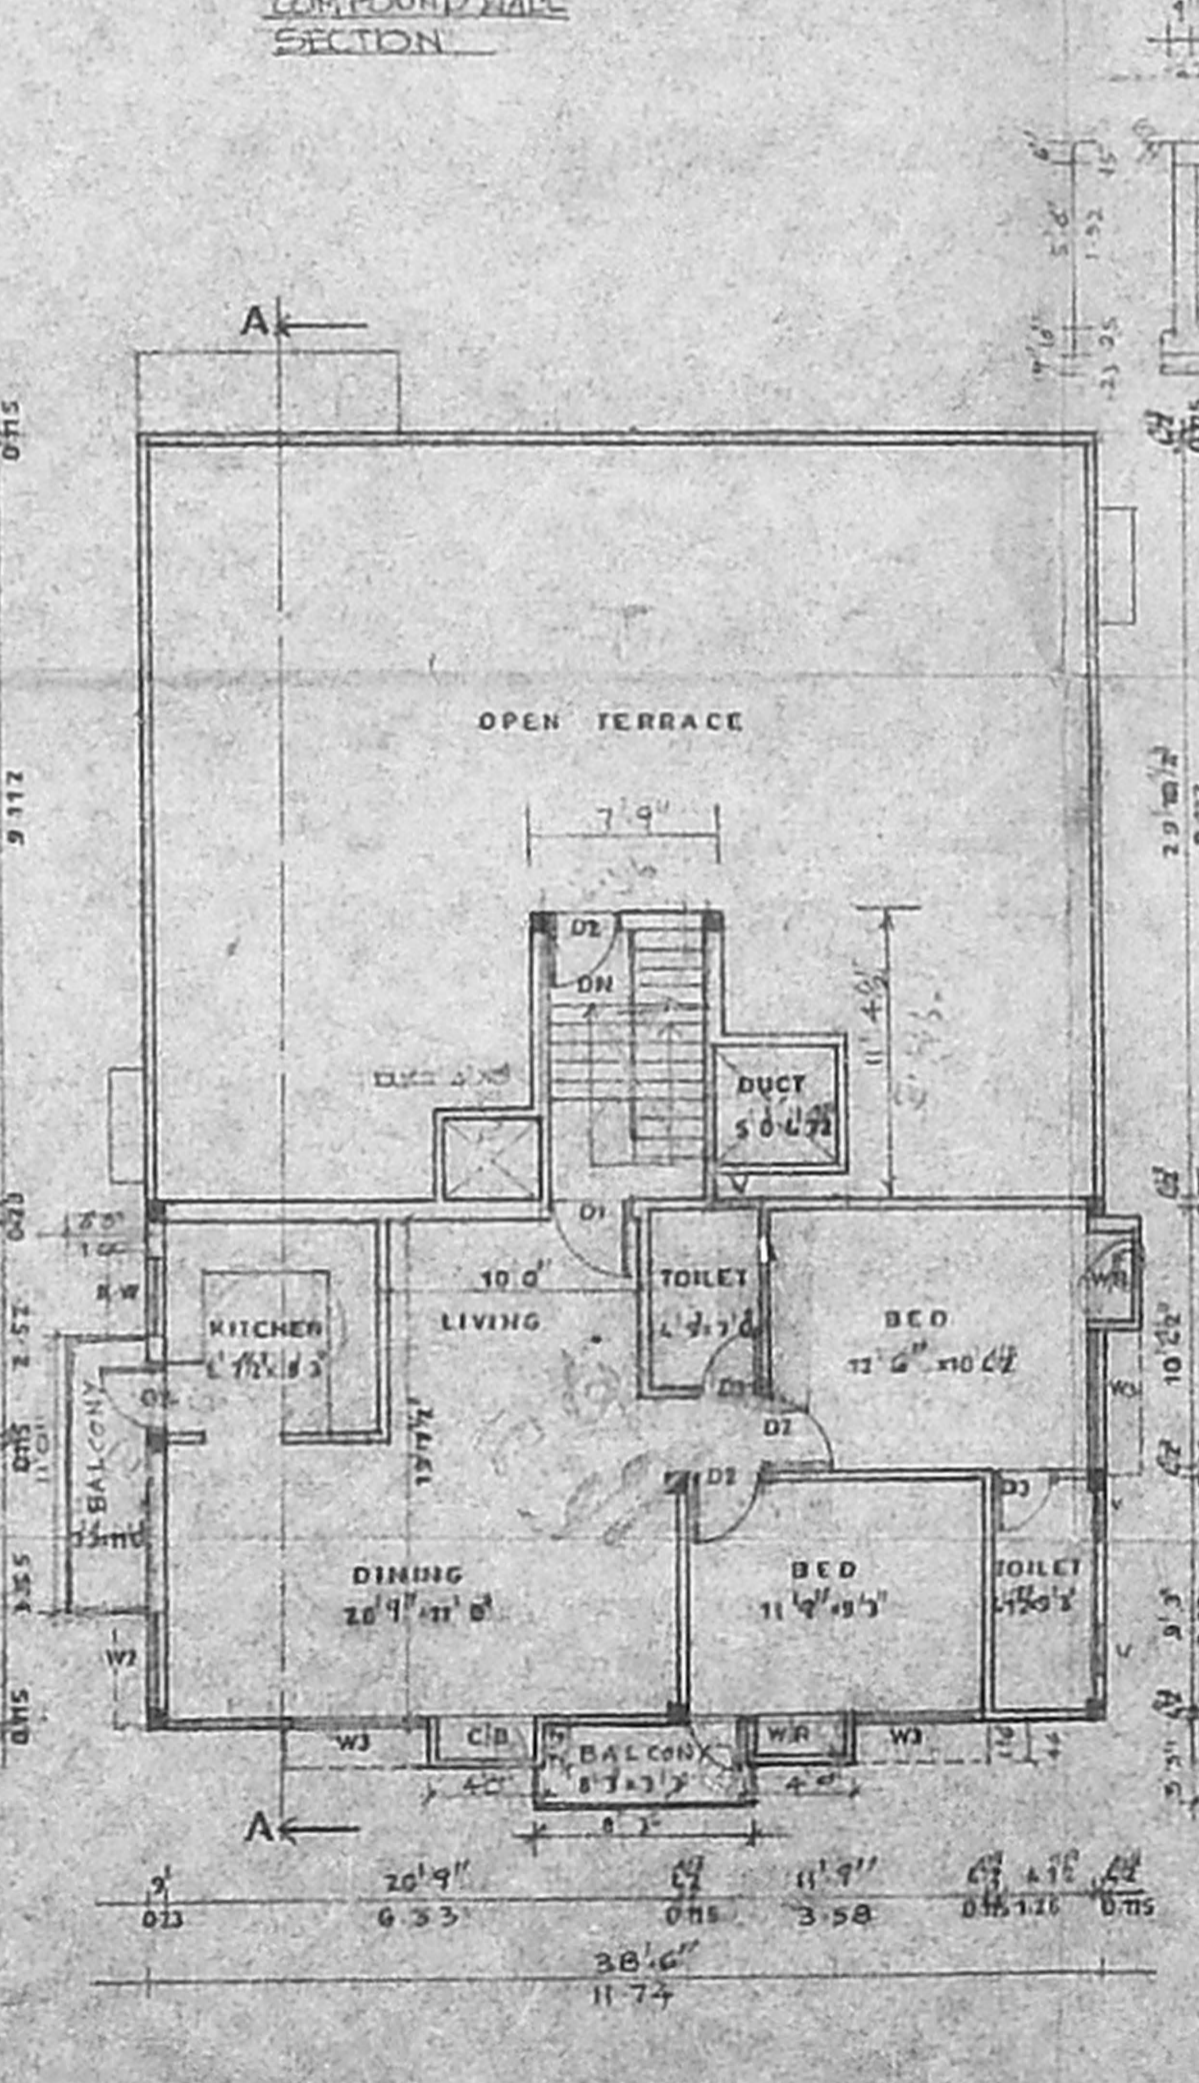

SECOND FLOOR PLAN (PART)

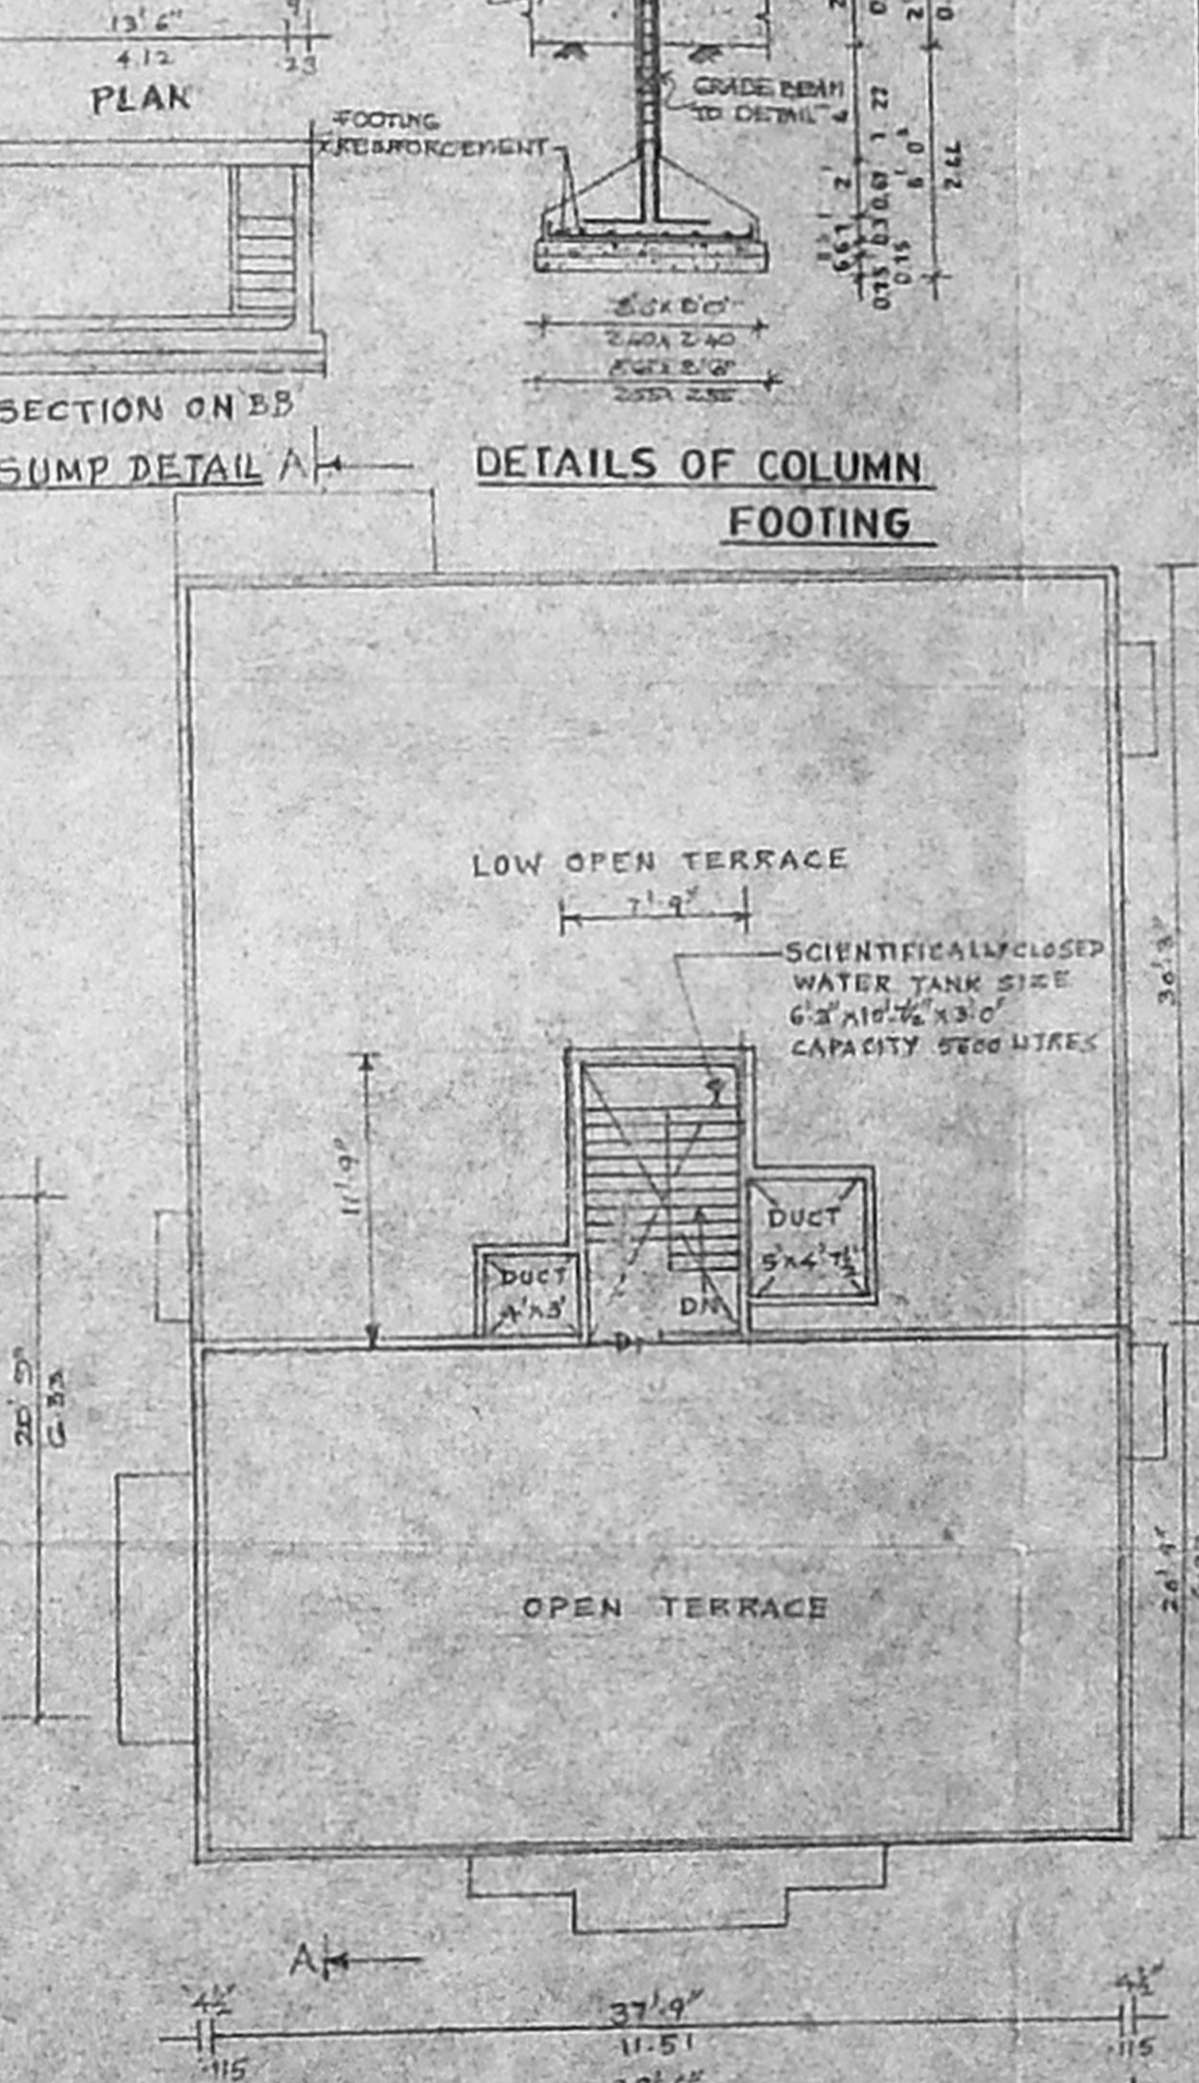

TERRACE FLOOR PLAN

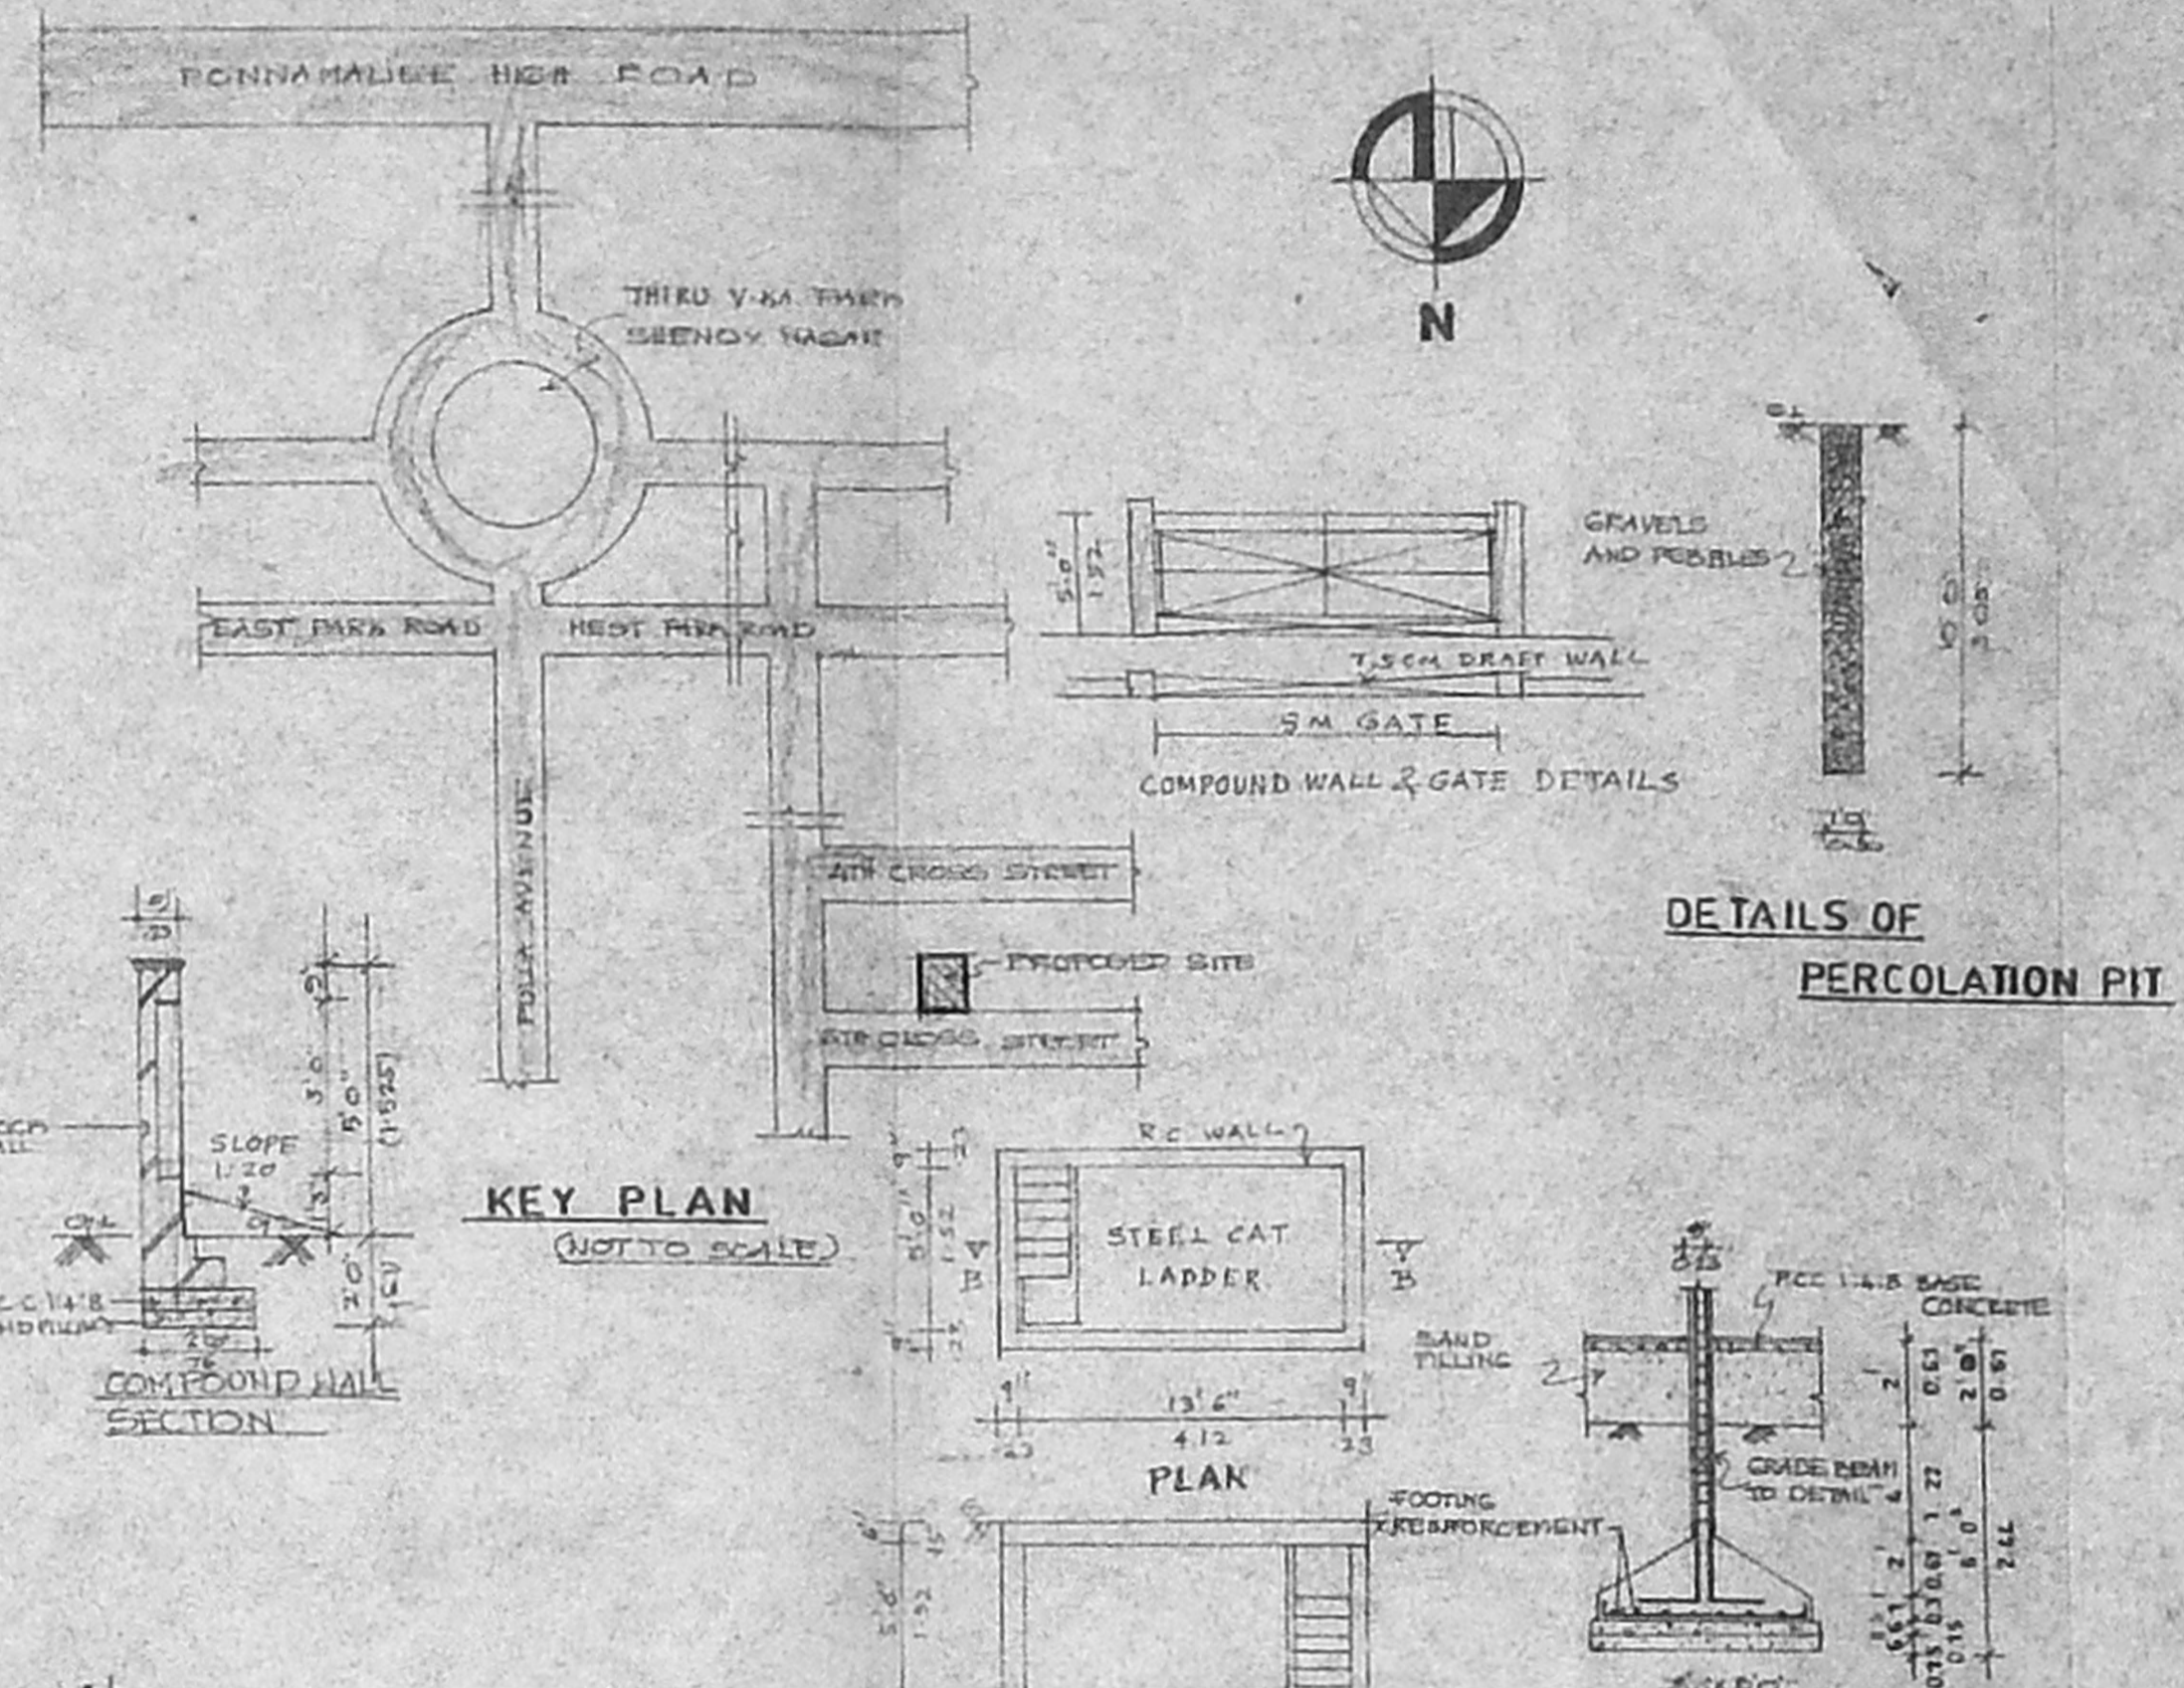

KEY PLAN
(NOT TO SCALE)

DETAILS OF PERCOLATION PIT

PLAN

SECTION ON BB
SUMP DETAIL

DETAILS OF COLUMN FOOTING

A/002157/30/03
 Planning Permit No. _____
APPROVED
 SUBJECT TO THE CONDITIONS IN THIS OFFICE LETTER
 No. A2/39945/02
 23/02/03
 FOR MEMBER SECRETARY
 CHENNAI METROPOLITAN
 DEVELOPMENT AUTHORITY
 CHENNAI - 600 008

SCHEDULE OF JOINTS

D1	CMDA "A" CHANNEL
D2	C. No. 200
D3	200
H1	HINDON 200
H2	Scrutiny Plan / Revised Plan
H3	P. A. I. 1/10/02
O3	OPENING
V	A.P. VENTILATOR

AREA STATEMENT

SITE EXTENT	3215	200.67
GROUND FLOOR AREA	1149.88	105.97
FIRST FLOOR AREA	2047.91	190.26
SECOND FLOOR AREA	964.6	89.61
TOTAL	4163.45	385.86
CAR PARKING AREA	792	73.50
ACHIEVED PLOT COVERAGE	= 63.7%	
ACHIEVED F.S.I	1.29	

COLOUR INDEX

PROPOSED	[Line Style]
ROAD	[Line Style]
SITE BOUNDARY	[Line Style]

REFERENCE

DRAWN : A.S.M.A.L.A
 SCALE : 1" = 8'-0"
 DATE : 18-10-02
 CHKD : M.V.H.

PLAN SHOWING THE PRO. RESIDENTIAL BUILDING AT DOOR NO (OLD) 59. NEW NO 5/3, 6th CROSS STREET, S NO 14/1 PART & 13 PART, T.S. NO. 37, BLOCK No. 10 WEST SHENY NAGAR CHENNAI CORPORATION DIVISION NO 67 ZONE : 5

OWNER'S SIGNATURE

 LICENSED SURVEYOR