




ELEVATION

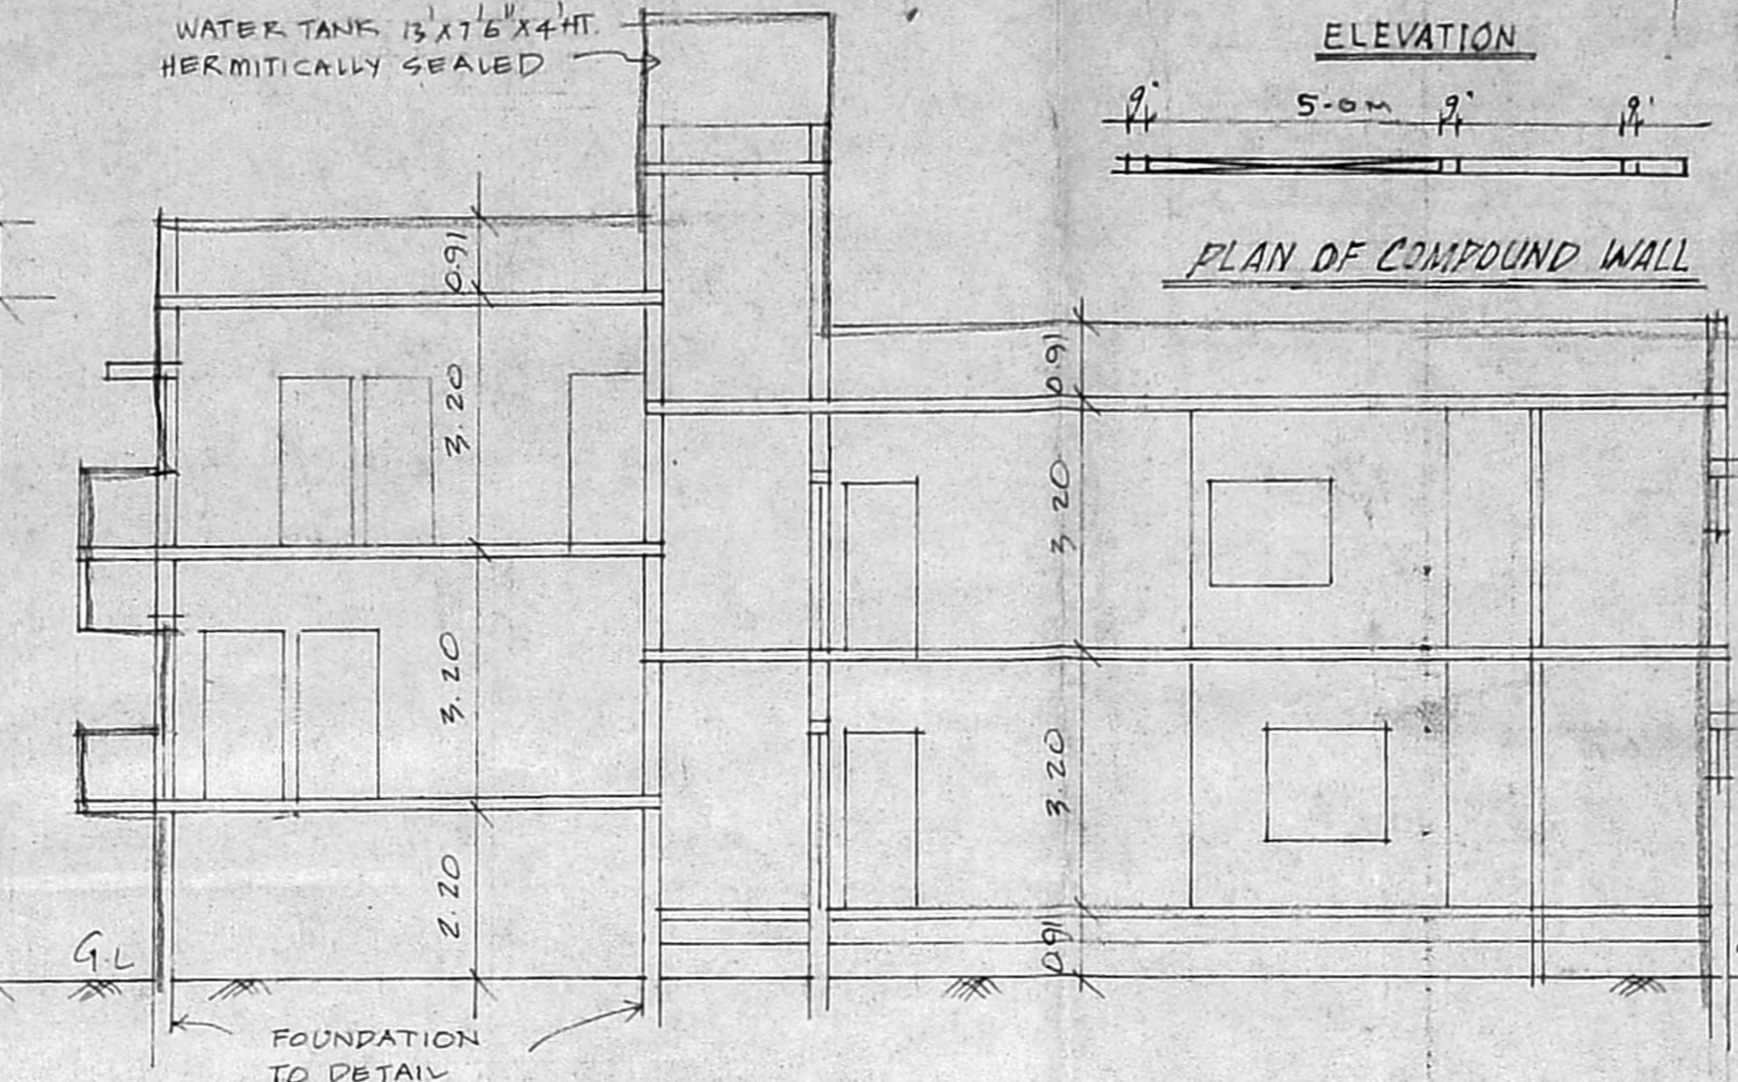

PLAN OF COMPOUND WALL

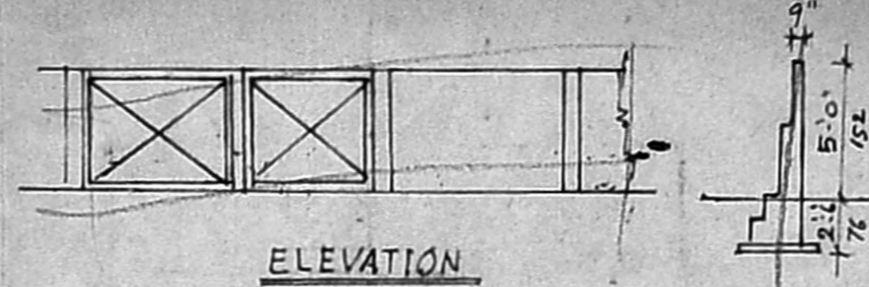


ELEVATION

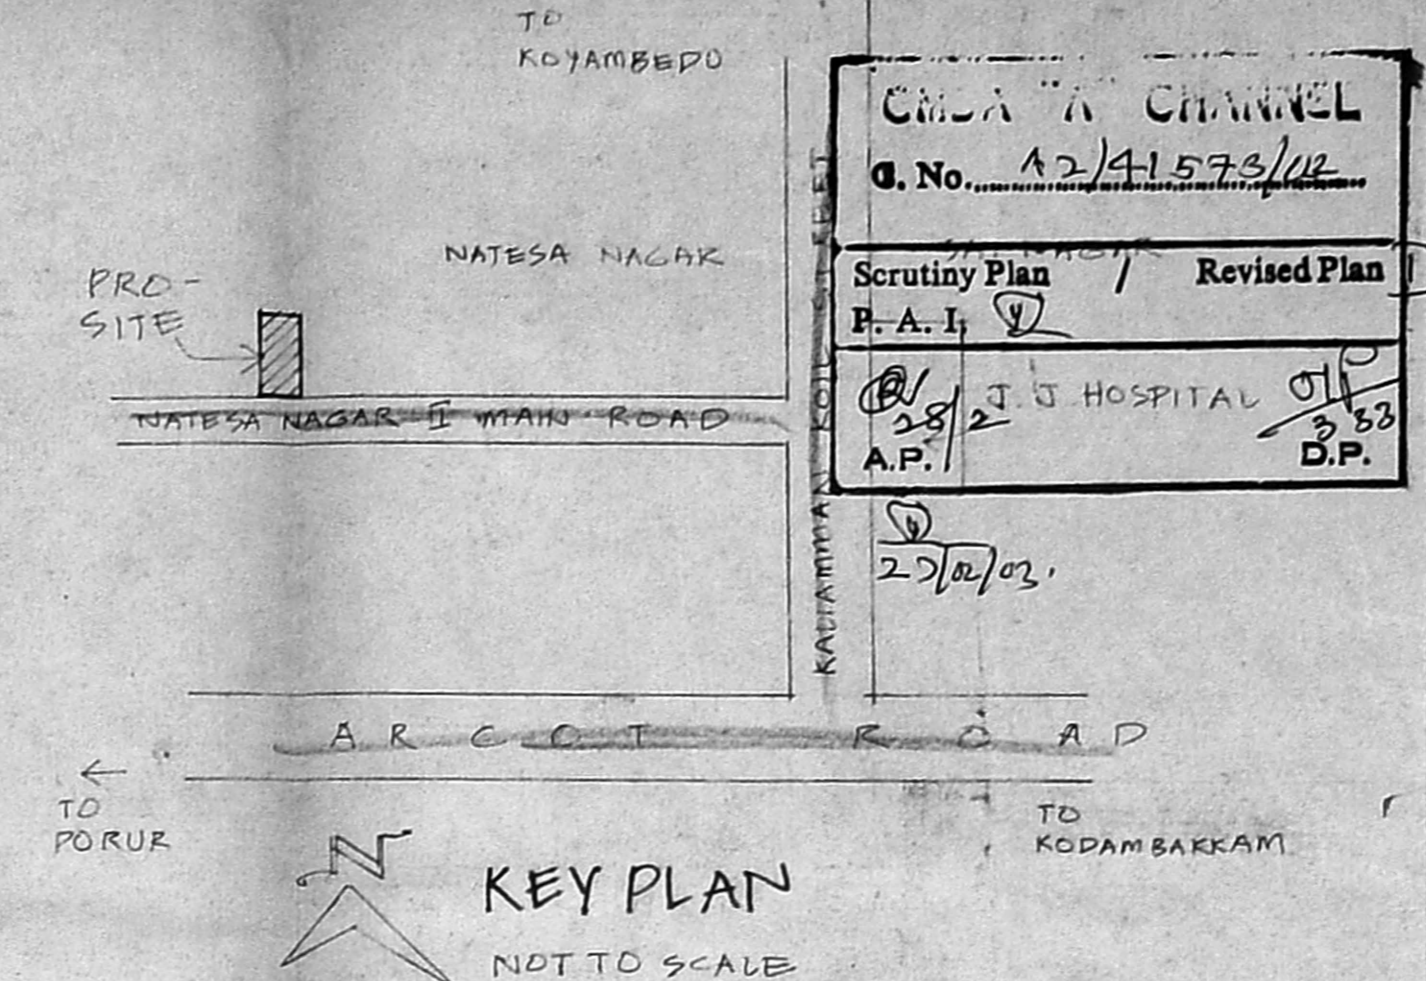

KEY PLAN

NOT TO SCALE

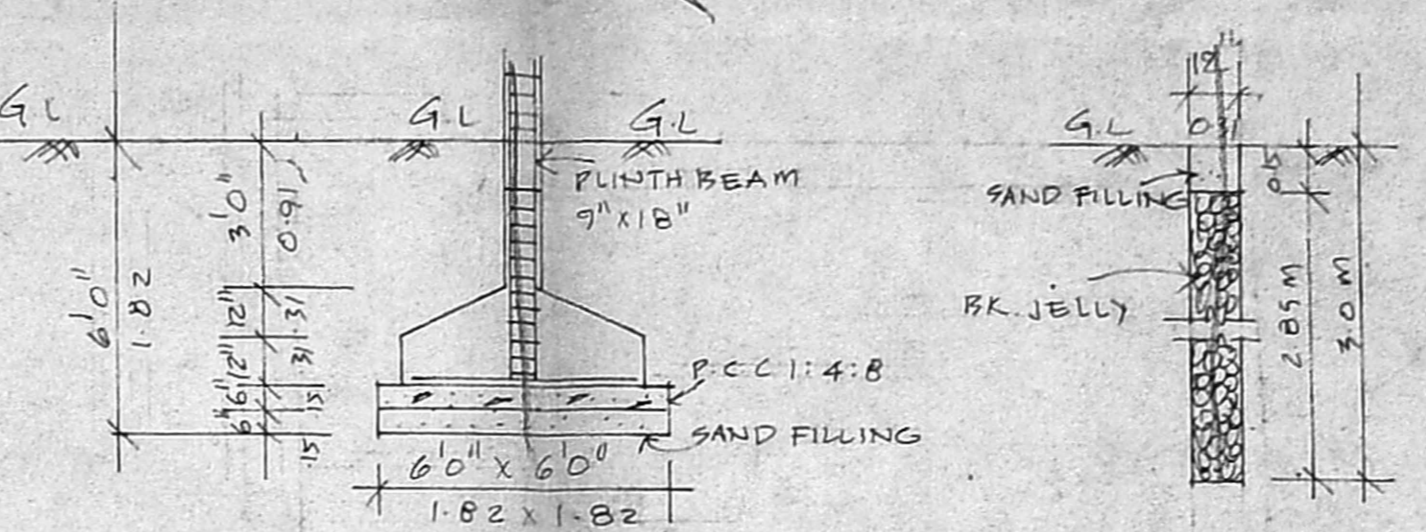

FOUNDATION DETAIL

PERCOLATION PIT

**CHINA CHANNEL**  
 C. No. 12/41593/12  
 Scrutiny Plan / Revised Plan  
 P. A. I. / J. J. HOSPITAL  
 A.P. / 27/02/02

**JOINERY**

D 3/4" x 7'0"	DOOR
D 3/4" x 7'0"	FLOOR
D 2'6" x 7'0"	DOOR
W 4'6" x 4'6"	GLAZED WINDOW
W 4'0" x 3'6"	DO
V 3'0" x 2'0"	VENTILATOR

- SPECIFICATION**
- SAND FILLING IN FOUNDATION
  - P.C.C 1:4:8 IN FOUNDATION
  - R.C.C WORKS IN 1:2:4
  - BRICK WORK IN 1:4 CM
  - PLASTERING IN 1:3 CM
  - MOSAIC FLOORING


**INDEX**

PROPOSAL	---
ROAD	---
BOUNDARY	---

**AREA DETAILS**

	SFT	M <sup>2</sup>
TOTAL PLOT AREA	3200.0	297.28
PRO STILT AREA	600.0	55.74
PRO-GRD. FLR. AREA	1275.0	118.4
PRO-FIRST FLR. AREA	1907.9	177.2
PRO-SEC. FLR. AREA	817.5	75.9
TOTAL AREA	4000.0	371.6
COVERAGE	64.7%	
F S I	1.25	


PRO-RESIDENTIAL BUILDING  
 AT PLOT NO. 284,  
 2ND MAIN ROAD,  
 NATESAN NAGAR,  
 VIRUGAMBAKKAM  
 S. NO. 71, BLOCK NO. 2,  
 SENJERI DIVISION,  
 SENJERI VILLAGE,  
 CHENNAI-92.

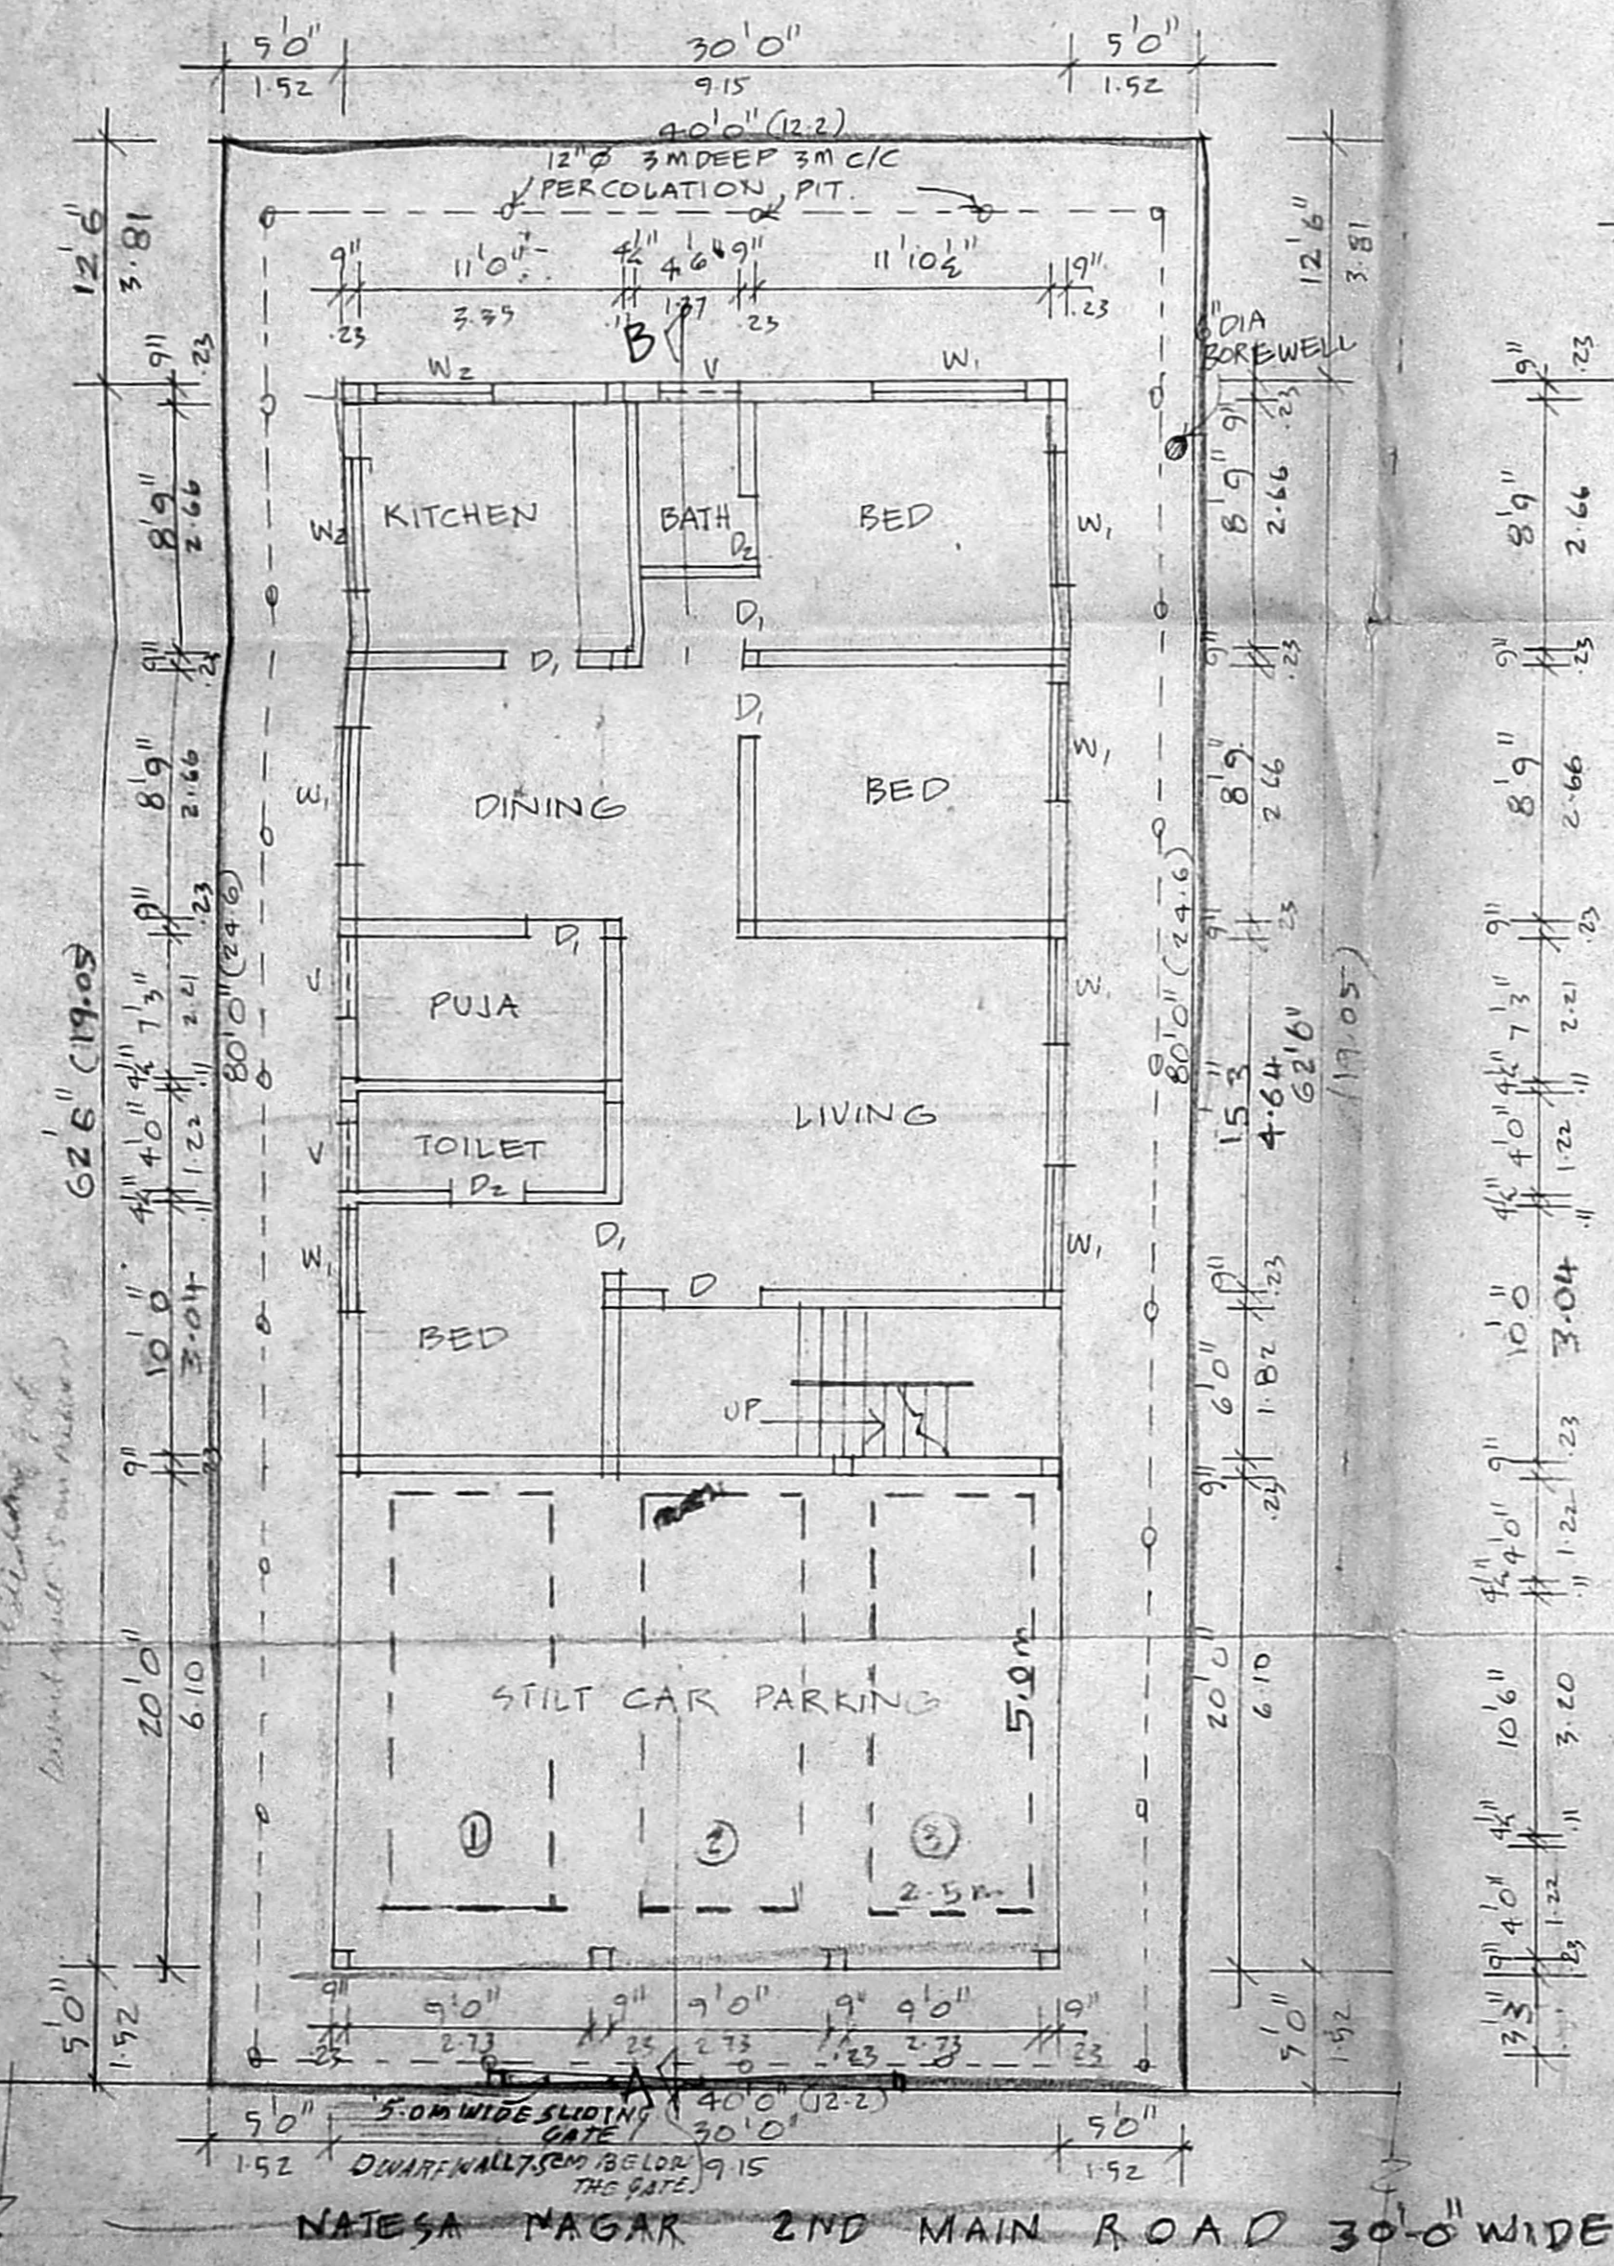


GROUND FLOOR CUM STILT / SITE PLAN

OFFICE CO... SECTION 'A B'  
 A/00 2176/49/03


Planning Permit No. \_\_\_\_\_  
**APPROVED**  
 SUBJECT TO THE CONDITIONS IN  
 THIS OFFICE LETTER. No. 11/102  
 No. 11/1177/52/17/02/02  
 Date: 17/02/02  
 FOR MEMBER SECRETARY  
 CHENNAI METROPOLITAN  
 DEVELOPMENT AUTHORITY  
 CHENNAI-600 008. BEP

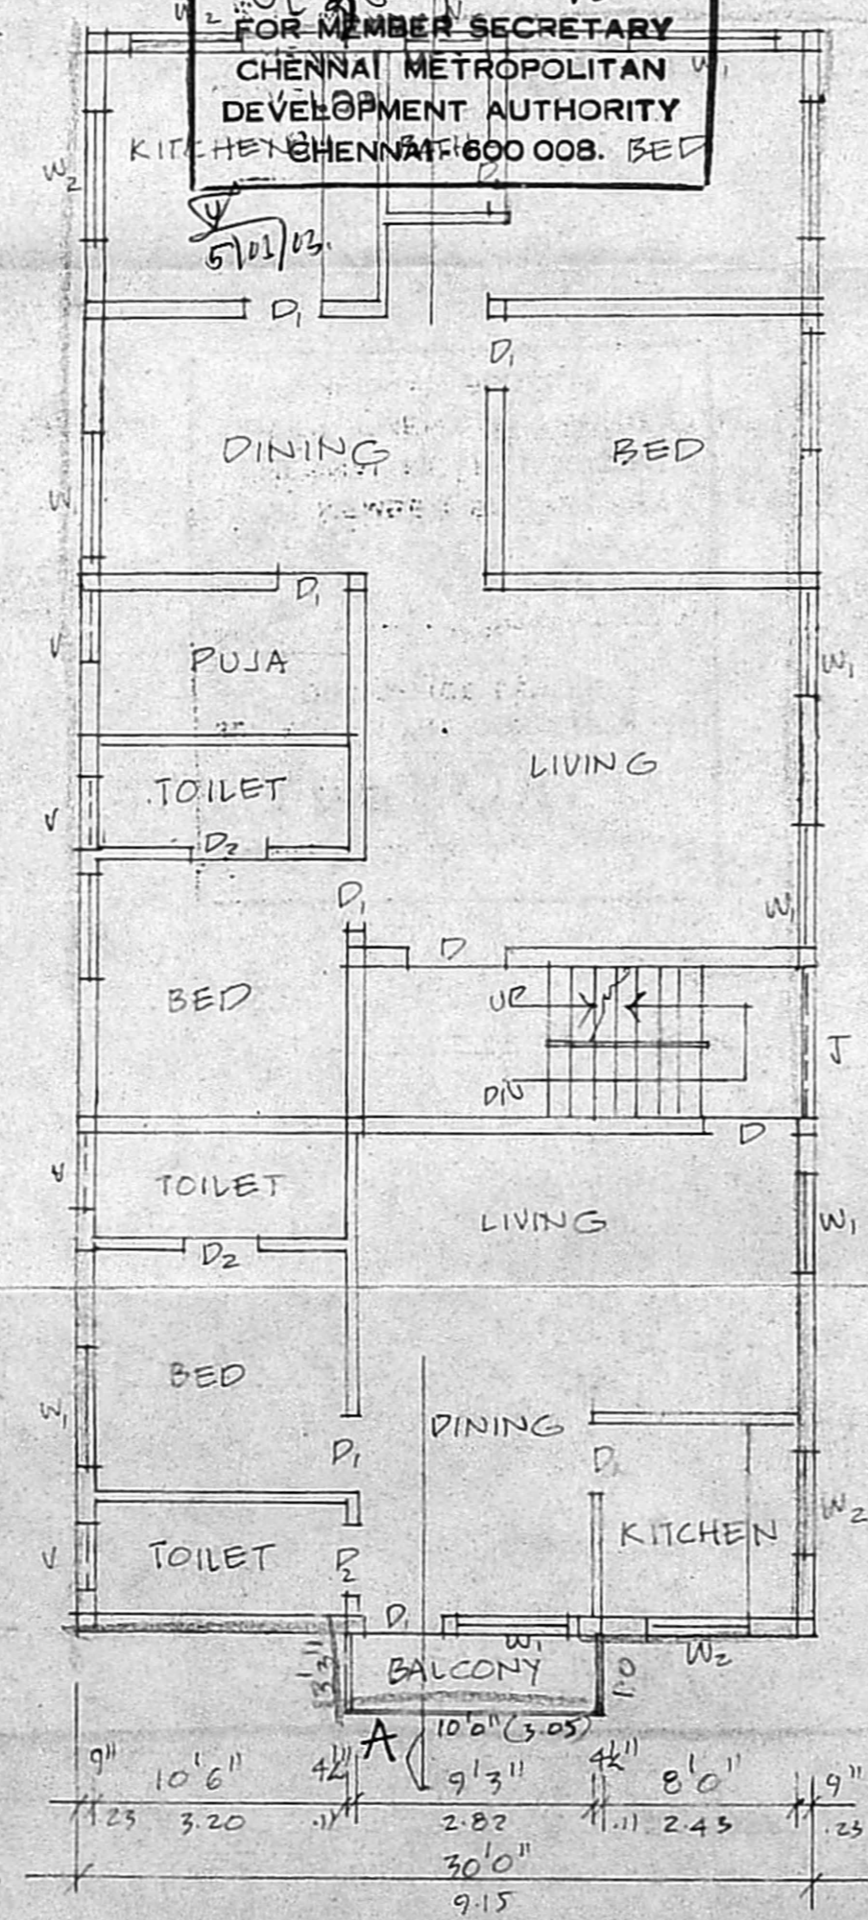

FIRST FLOOR PLAN

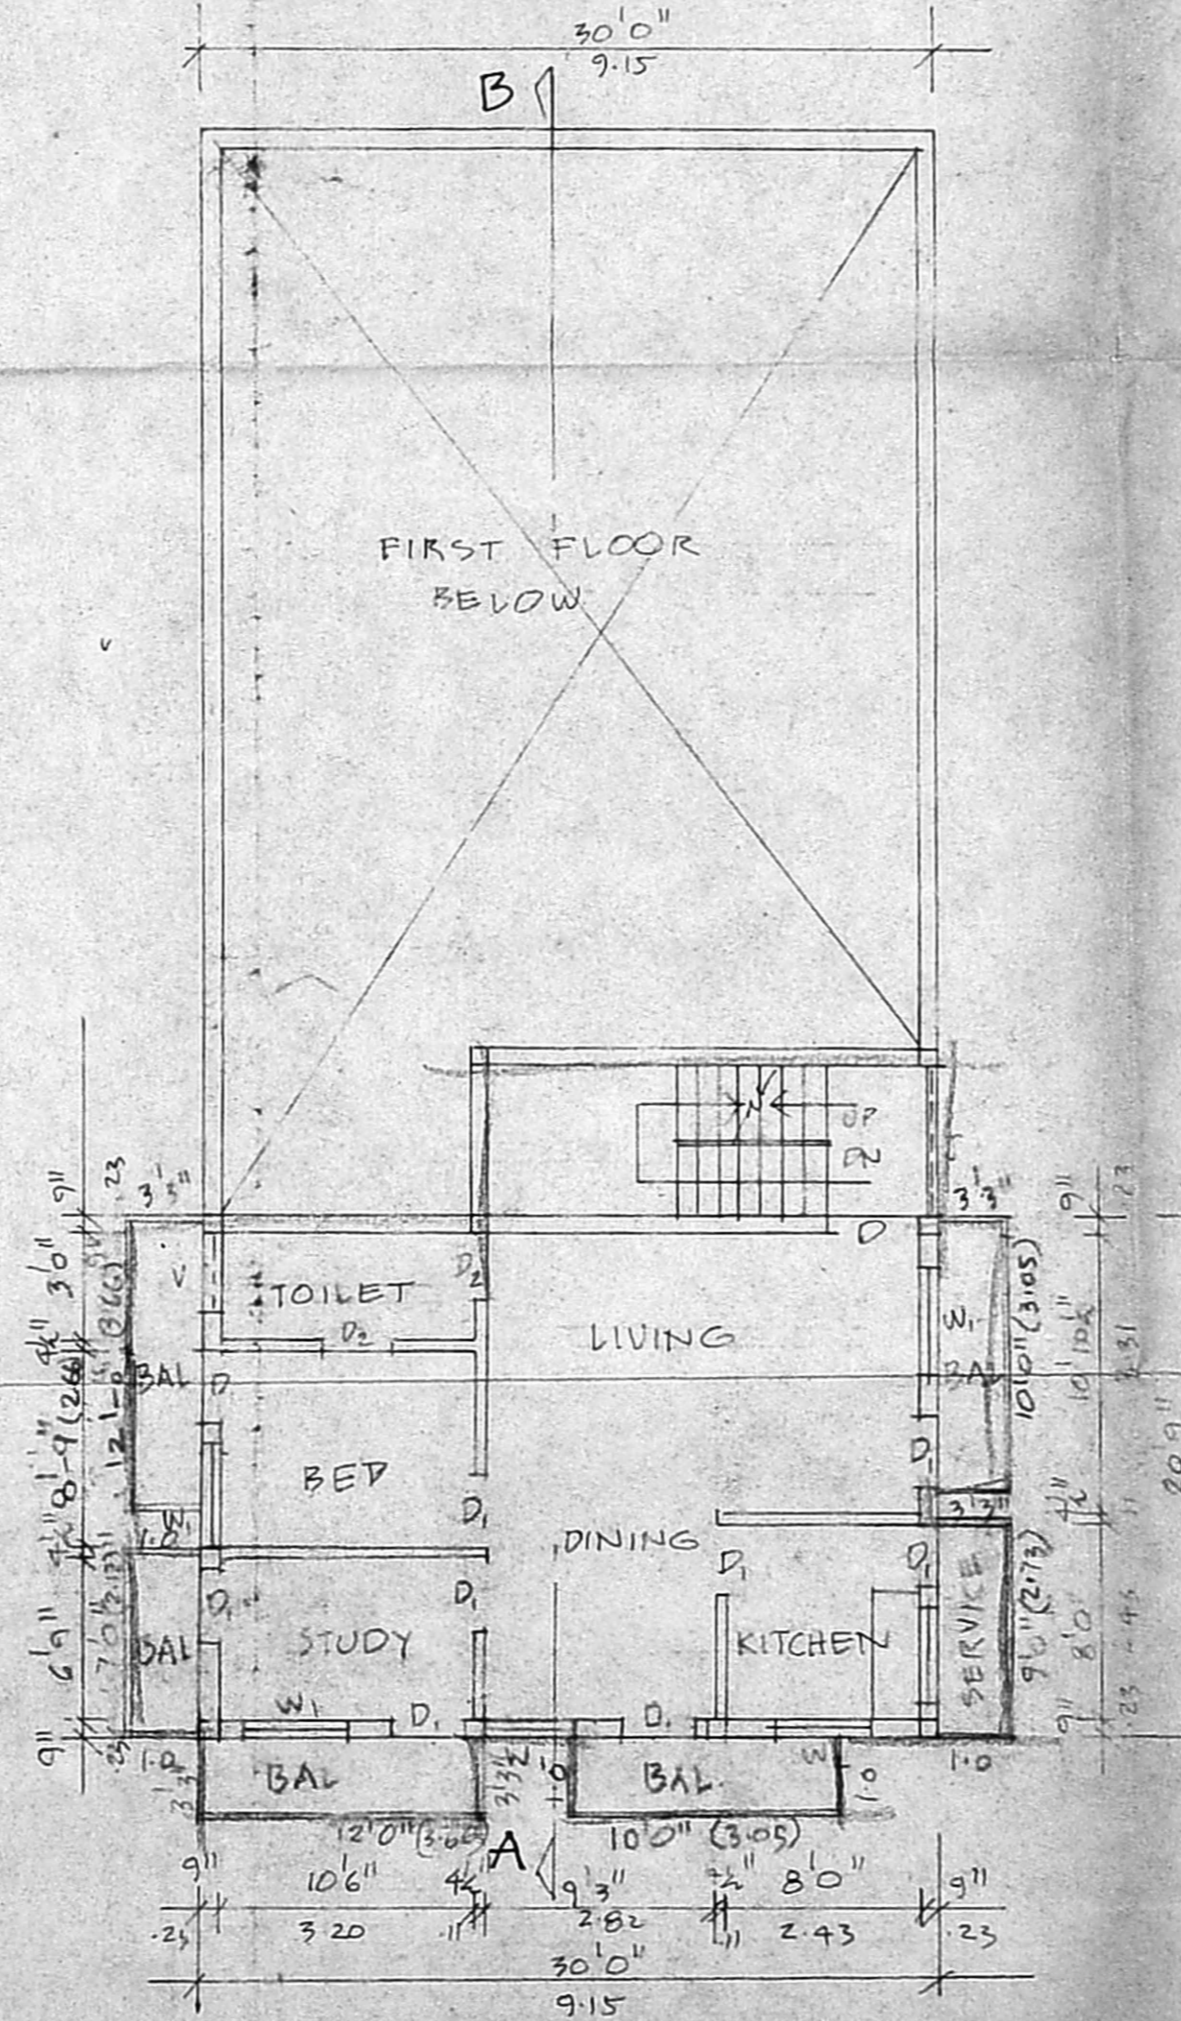

SECOND FLOOR PLAN ABOVE STILT FLOOR

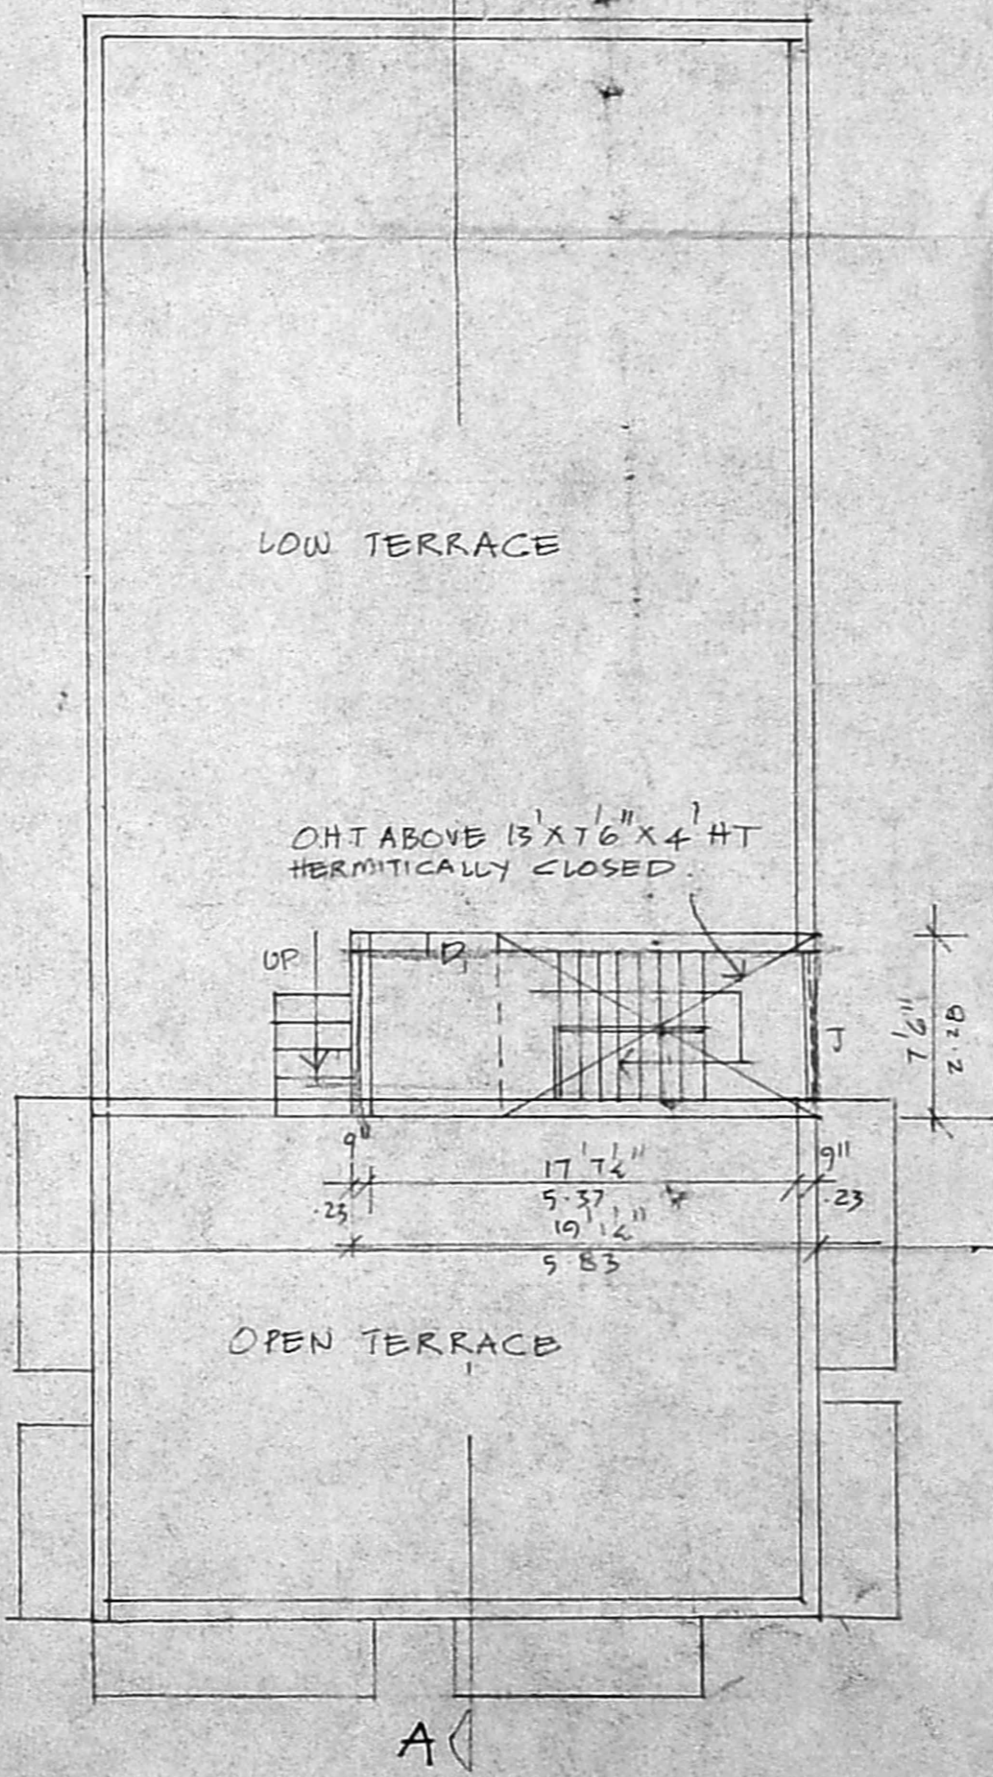

TERRACE PLAN

SCALE 1" = 8'0" / 1:100

OWNER'S SIGNATURE

G. ATHYAMAN, BE.  
 CHARTERED ENGINEER  
 Class-I, Licensed Surveyor - No.192  
 Corporation of Chennai  
 5, Nathamuni Street, T. Nagar,  
 Chennai - 17. Mobile : 98410-71245  
**LICENSED SURVEYOR**