



FRONT ELEVATION

SECTION -AA

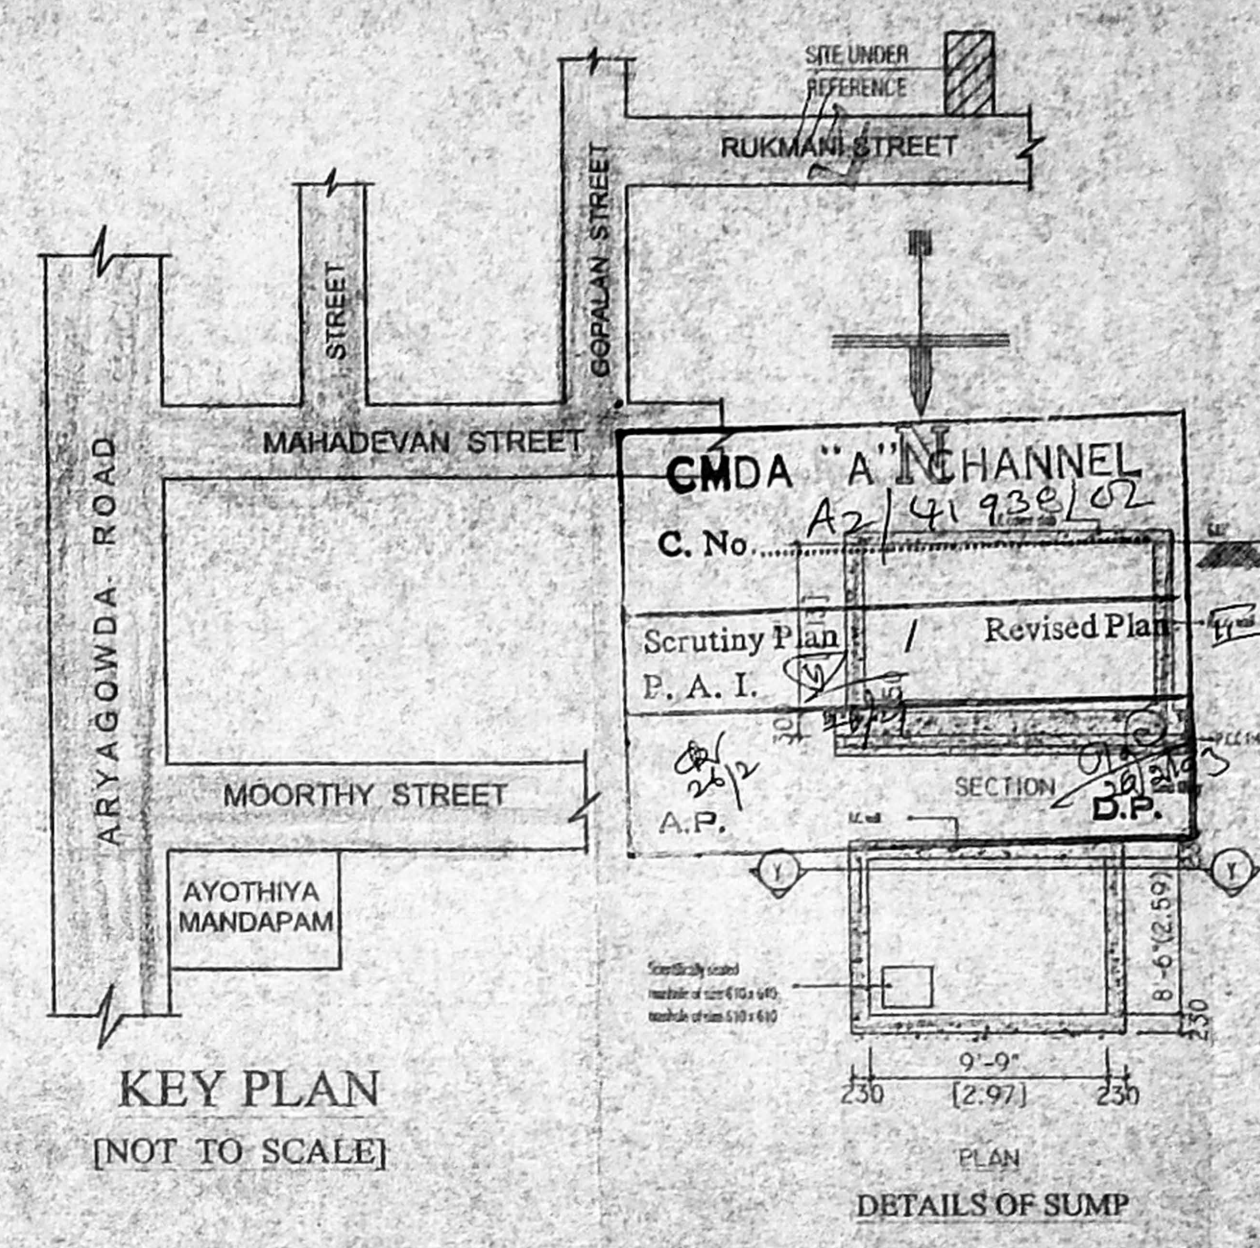

KEY PLAN
(NOT TO SCALE)


DETAILS OF SUMP

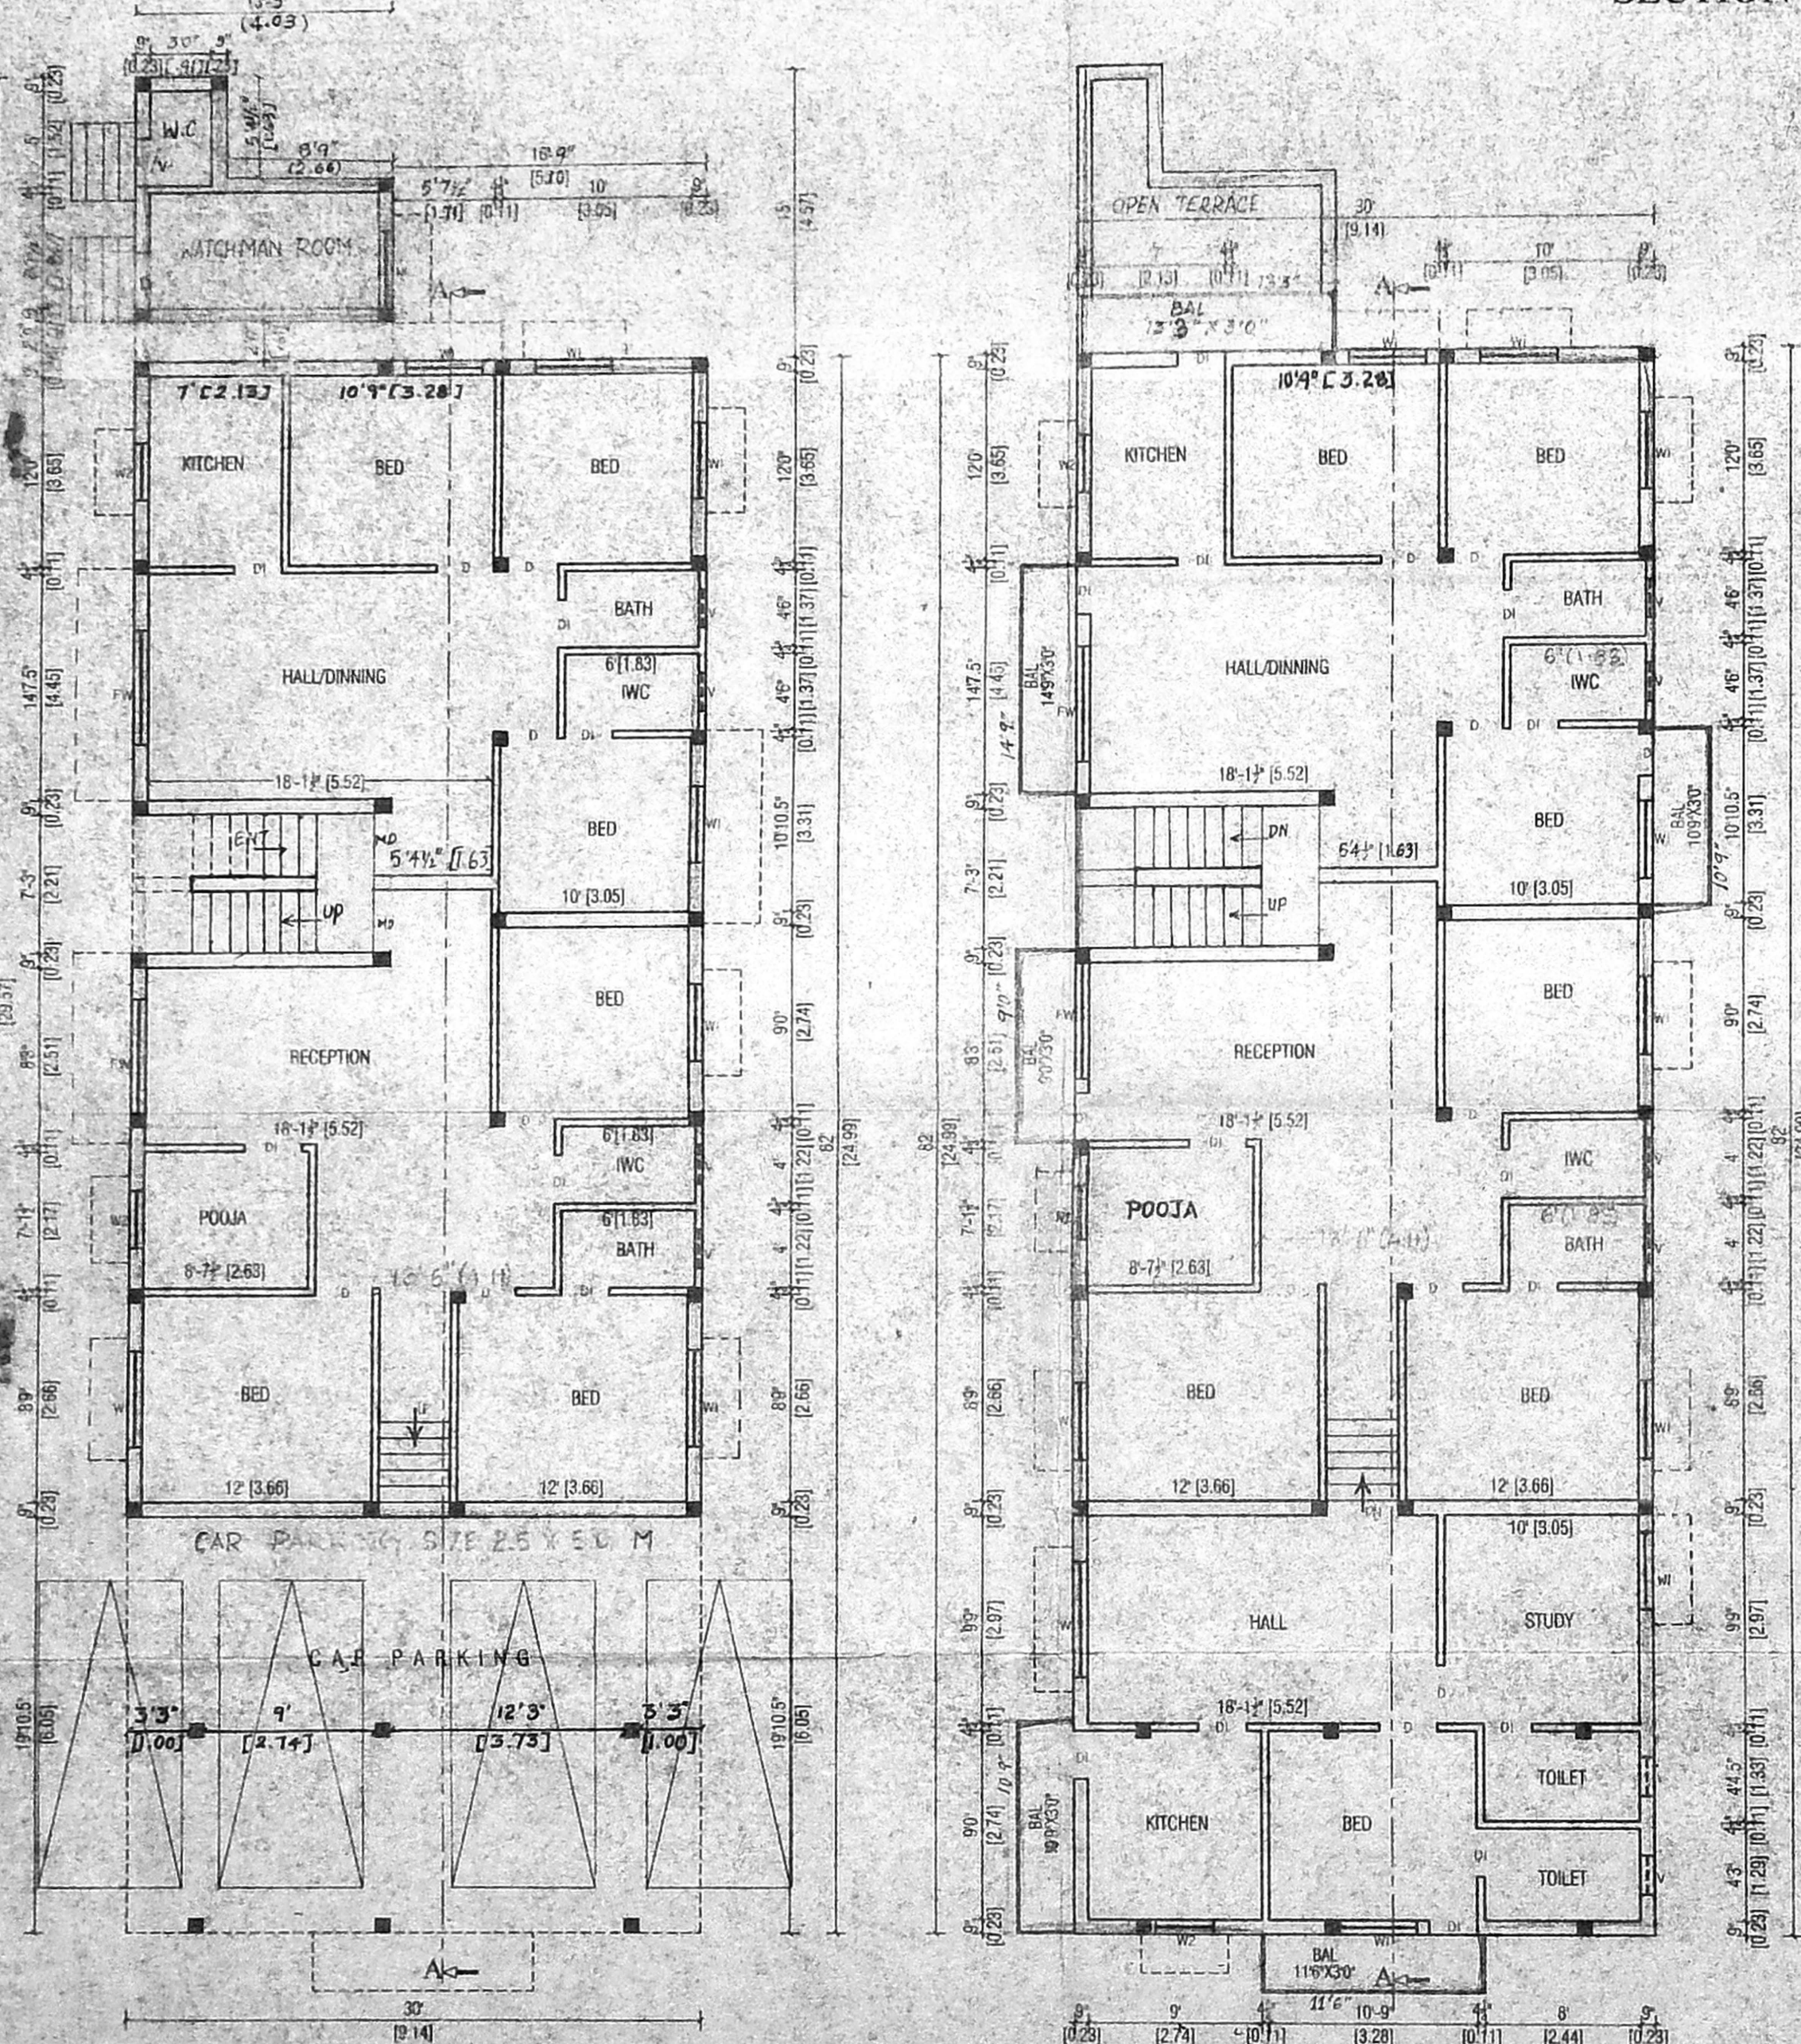


STILT/GROUND FLOOR PLAN

FIRST FLOOR PLAN

Planning Permit No. _____
APPROVED
 SUBJECT TO THE CONDITIONS IN THIS OFFICE LETTER.
 No. 11741933, Dated 21.07.2012
 FOR MEMBER SECRETARY
 CHENNAI METROPOLITAN
 DEVELOPMENT AUTHORITY
 CHENNAI - 600 008

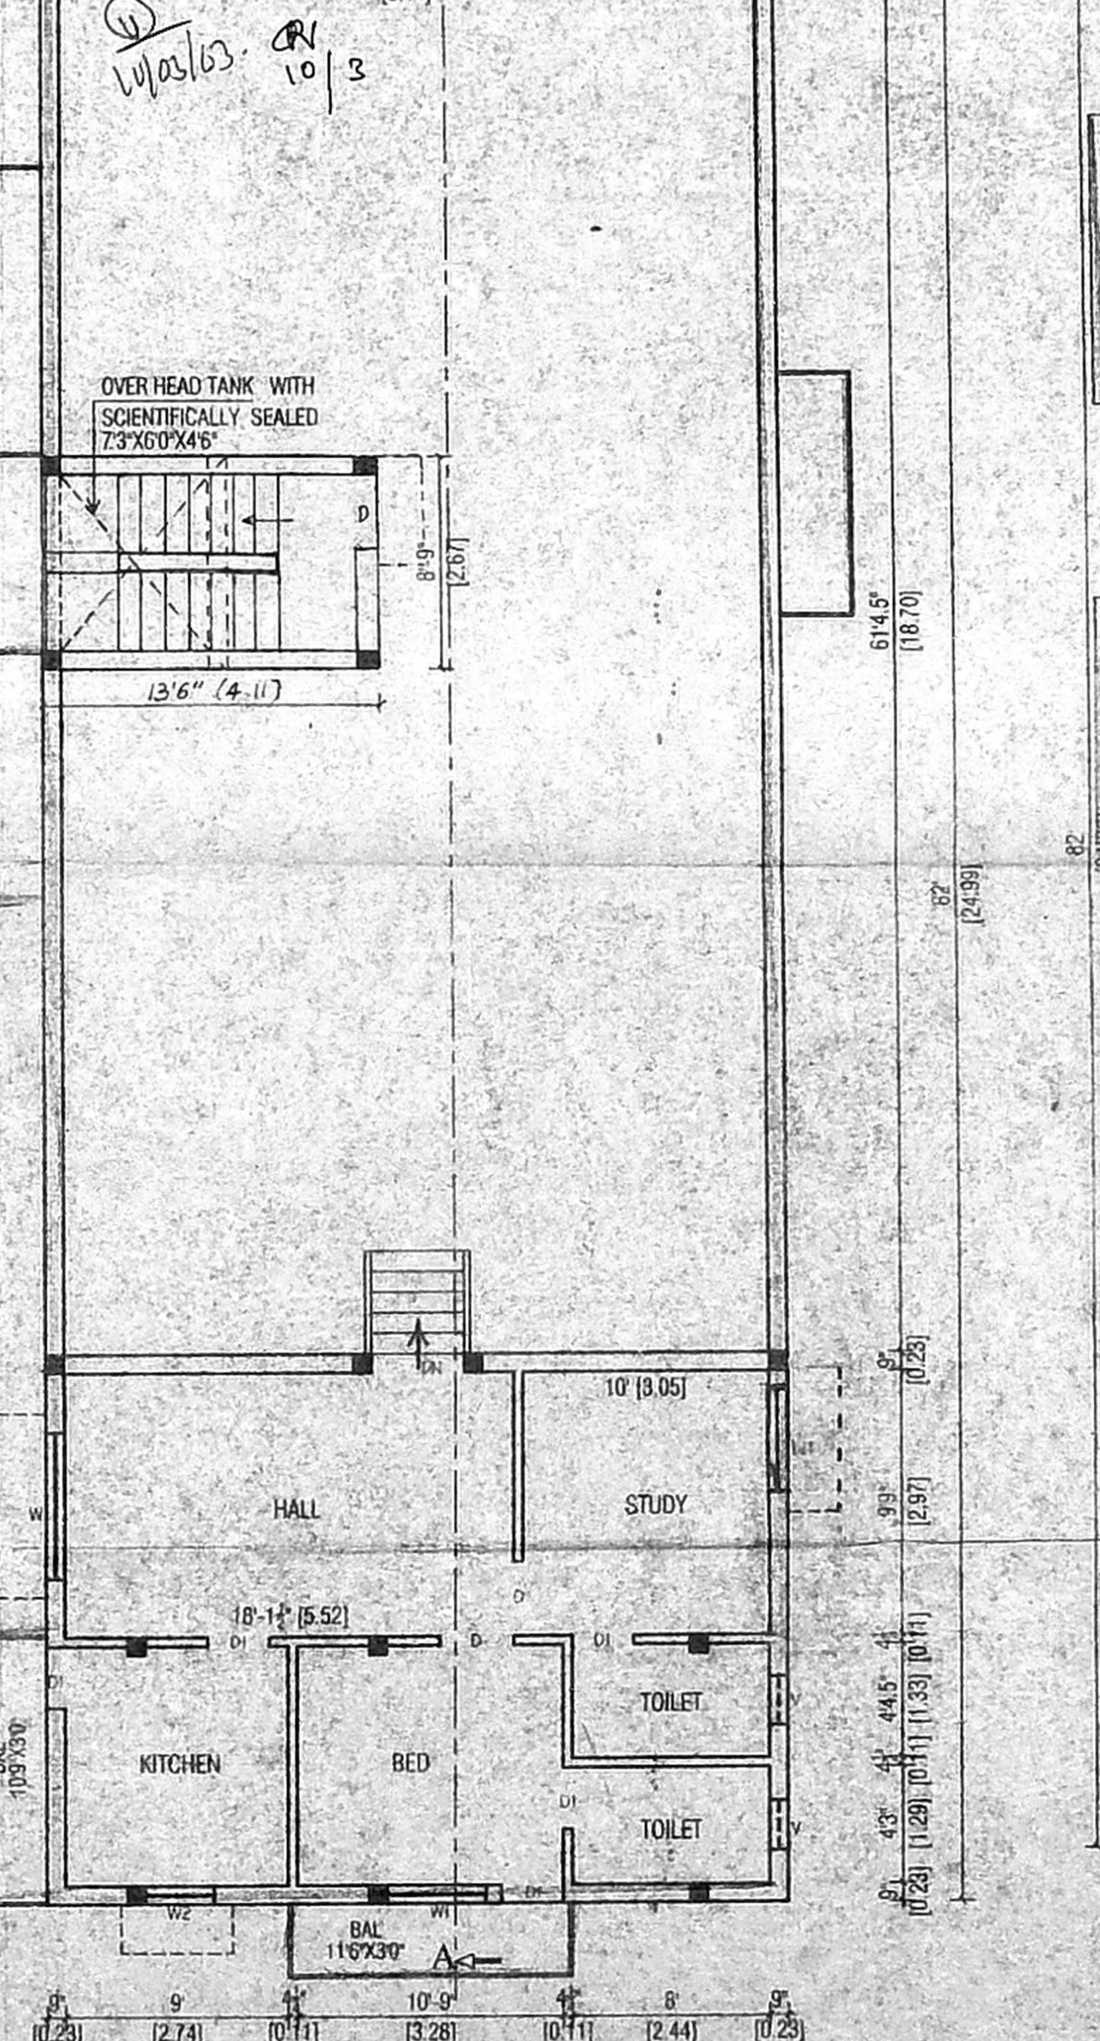

SECOND FLOOR ABOVE STILT

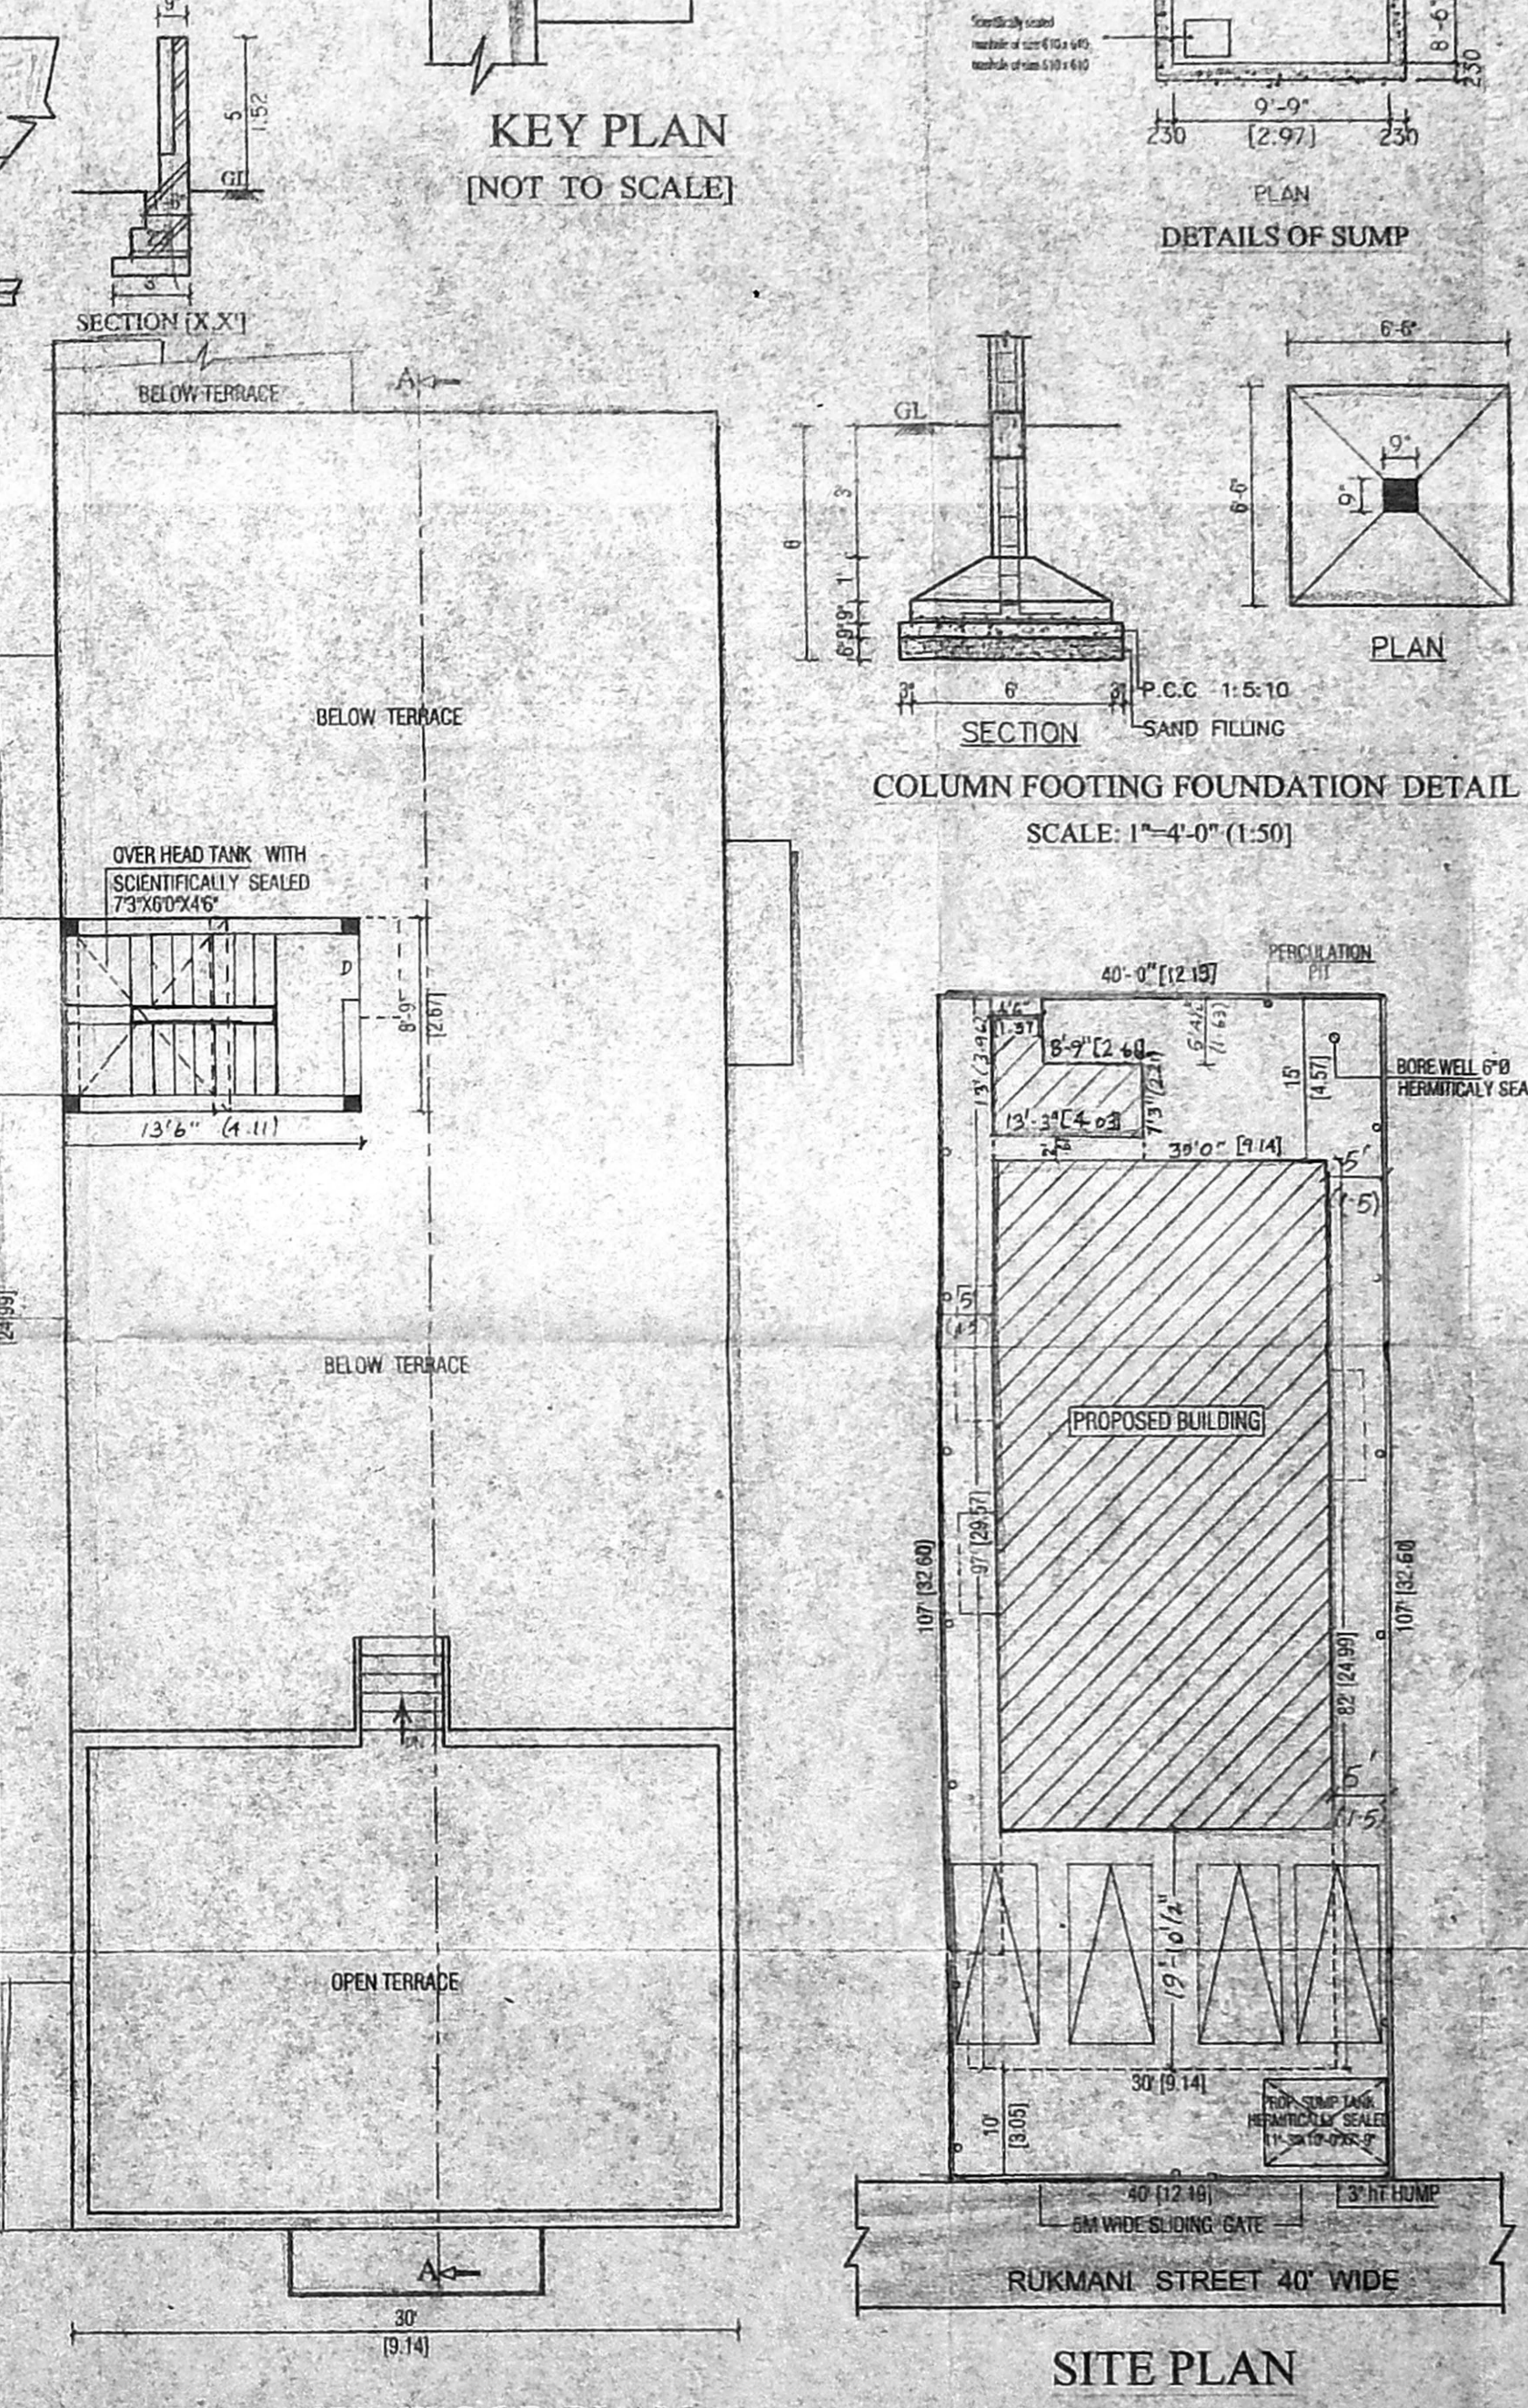

TERRACE FLOOR PLAN

SITE PLAN
[SCALE : 1"=160"]

SCHEDULE OF JOINERY:

TYPE	DETAIL	WIDTH	HEIGHT
MD	-DO-	1080	2125
D	-DO-	915	2135
D1	-DO-	765	2135
FW	C.W.FRENCH WINDOW	1830	2185
W	C.W.GLAZED WINDOW	1524	1370
W1	-DO-	1220	1370
W2	-DO-	915	1370
V	C.W.GLAZED VENTILATOR	610	915

SPECIFICATION:

- FOUNDATION - RCC COLUMN FOOTINGS
- BRICK WORK - C.M 1:6 FOR SUPER STRUCTURE
- PLASTERING - C.M 1:5 FOR WALLS & 1:3 FOR CEILING
- FLOORING - MOSAIC FLOORING
- CEMENT PAINT - TWO COATS FOR WALLS & ONE EXTRA COAT FOR CEILING
- R.C.C - 1:2:4 FOR SLABS & LINTELS
- WOOD WORK - ALL WOOD WORKS IN BEST QUALITY TIMBER
- WEATHERING - B.JELLY LIME MORTAR OVER ROOF COURSE
- COURSE - SLAB ONE LAYER OF COUNTRY TILES

COLOUR INDEX:

- PROPOSED
- ROAD
- BOUNDARY

AREA STATEMENT

	SQ FT	SQM
TOTAL SITE EXTENT	4290.00	398.69
STILT/GROUND FLOOR	1988.97	184.88
FIRST FLOOR	2610.00	243.74
SECOND FLOOR ABOVE STILT	685.50	63.78
TOTAL BUILD UP AREA	5284.47	492.40
PLOT COVERAGE	64.84	
F.S.I	124	

PLAN SHOWING THE PROPOSED CONSTRUCTION OF RESIDENTIAL BUILDING AT OLD DOOR No.16, NEW No 14, RUKMANI STREET, WEST MAMABALAM, CHENNAI-33, T.S No 4, BR No 47 OF KODAMBALAM DIVISION No.123, ZONE- VIII.

SCALE :- 1"= 8'-0" (1:100)
 SIGNATURE OF OWNER
R. Srinivasan

LICENSED SURVEYOR
N. Gopinathan
 Phone : 484 1352
 N.GOPINATHAN,
 Consulting Civil Engineer,
 Licensed Surveyor
 CLASS - II, L.S. No. 270/02-03
 Corporation of Chennai,
 9, R.R.Puram 1st Street,
 Kodambakkam, Chennai - 600 024.