




FOUNDATION DETAIL

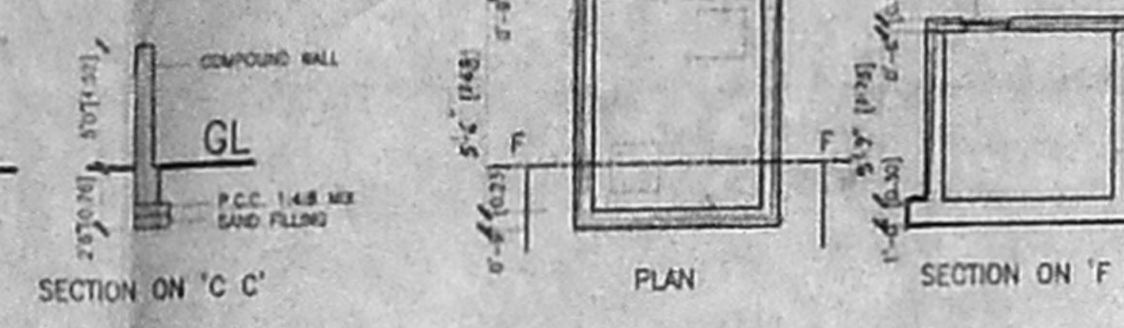

GATE & COMPOUND WALL DETAIL

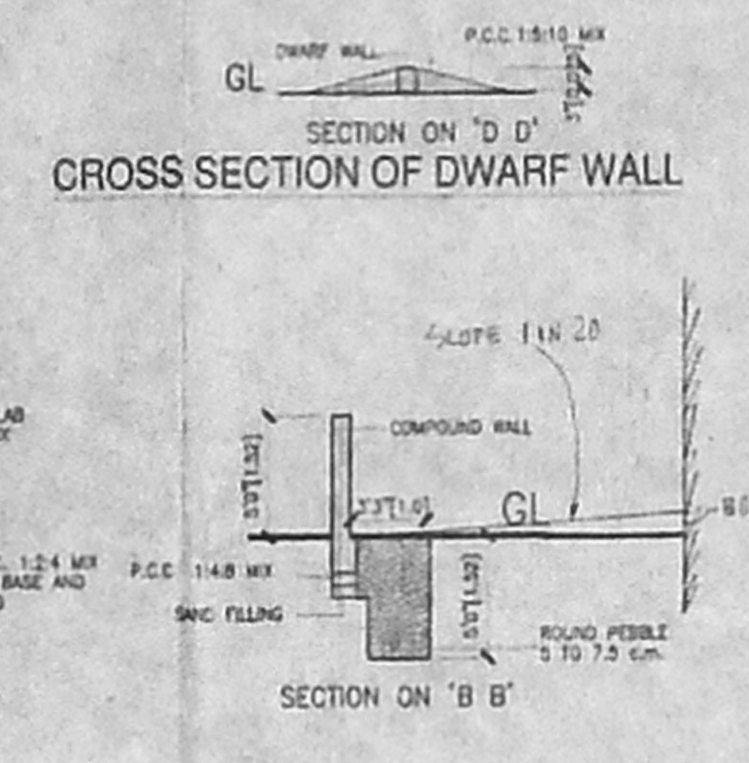


CROSS SECTION OF DWARF WALL

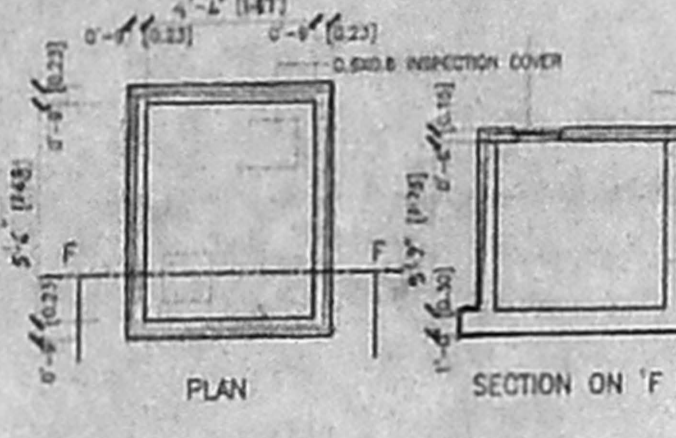


UNDER GROUND SUMP DETAIL


CROSS SECTION OF PEBBLE BED

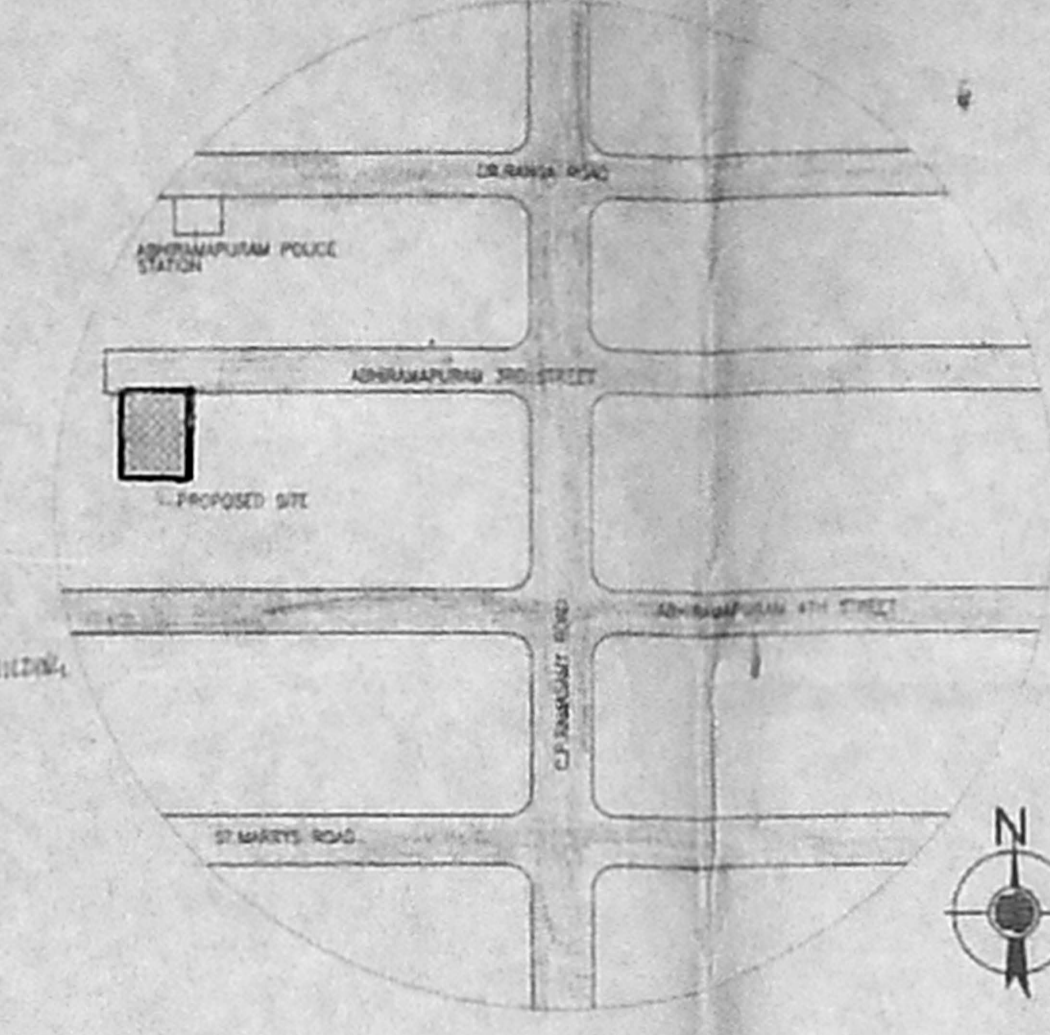


KEYPLAN

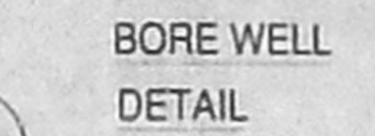


BORE WELL DETAIL

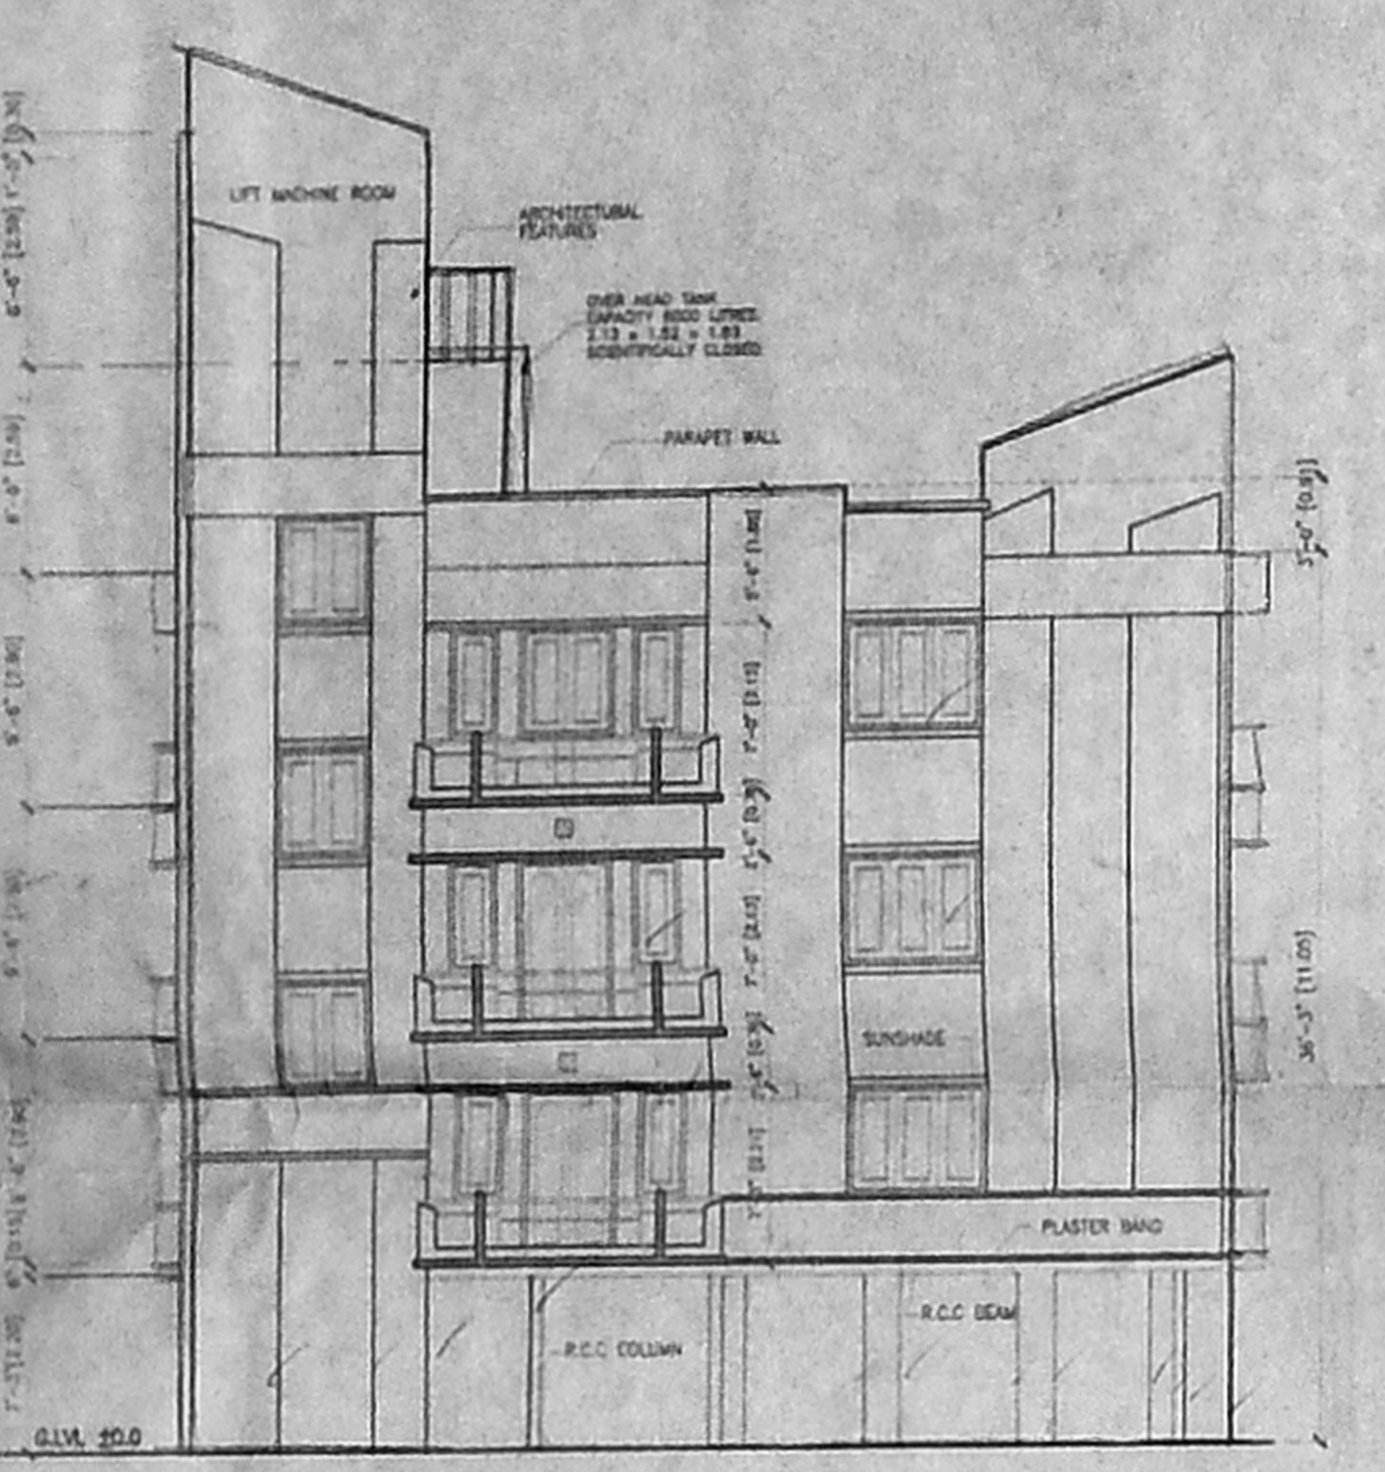


FRONT SIDE ELEVATION

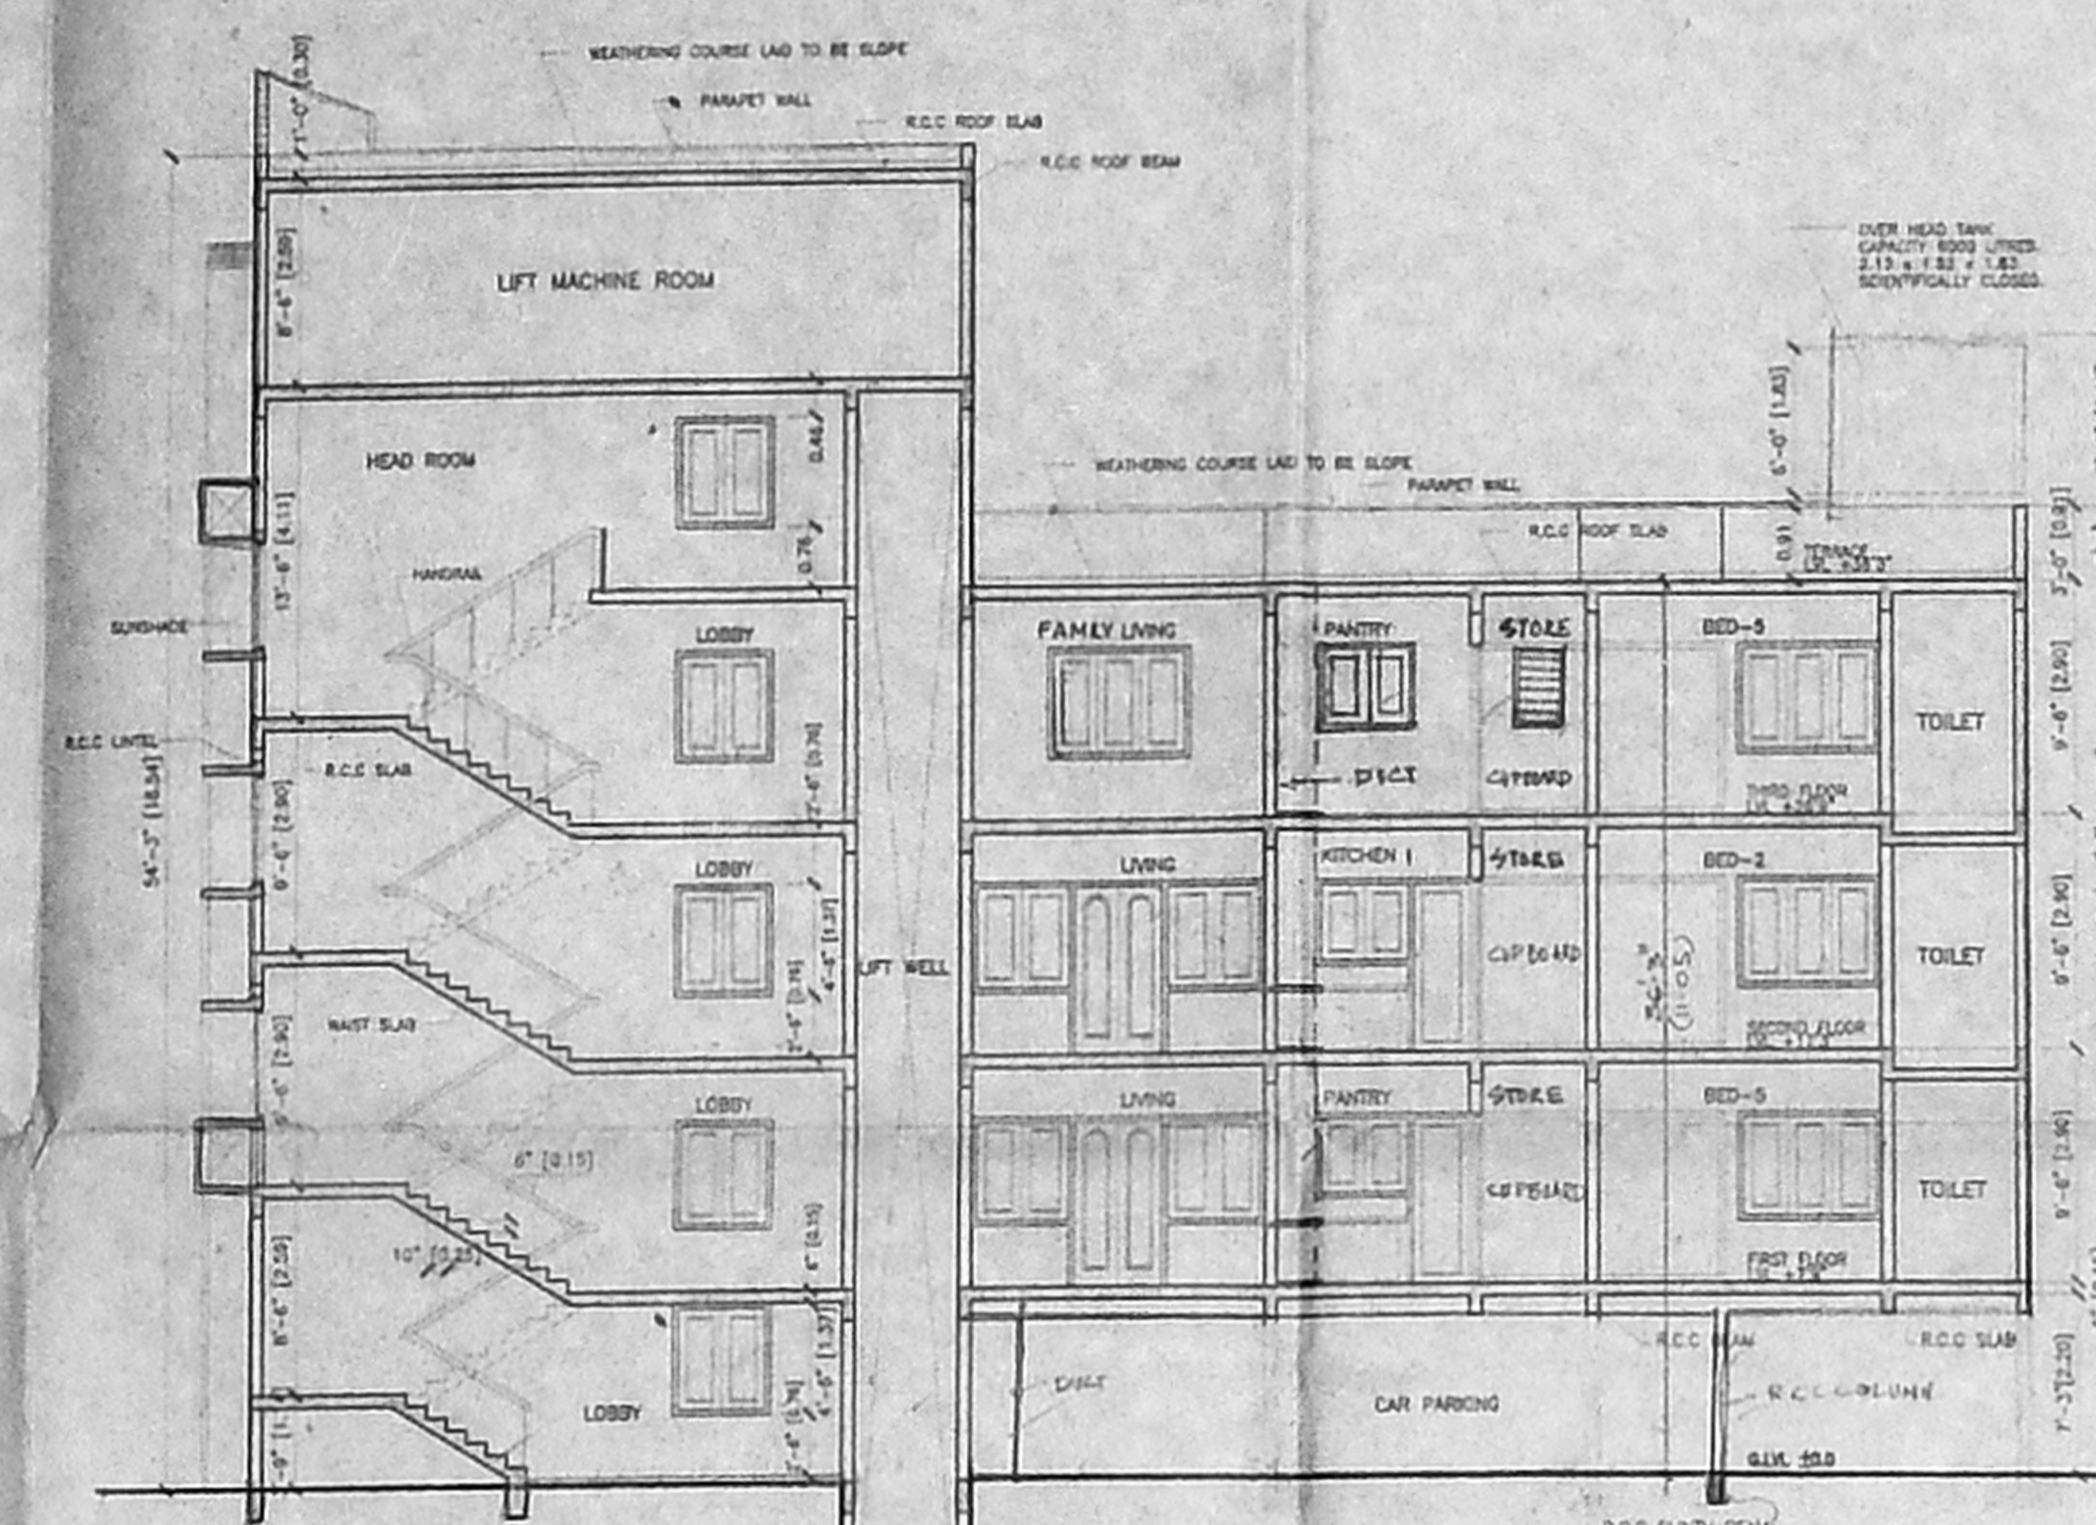


SECTION ON 'A' A'

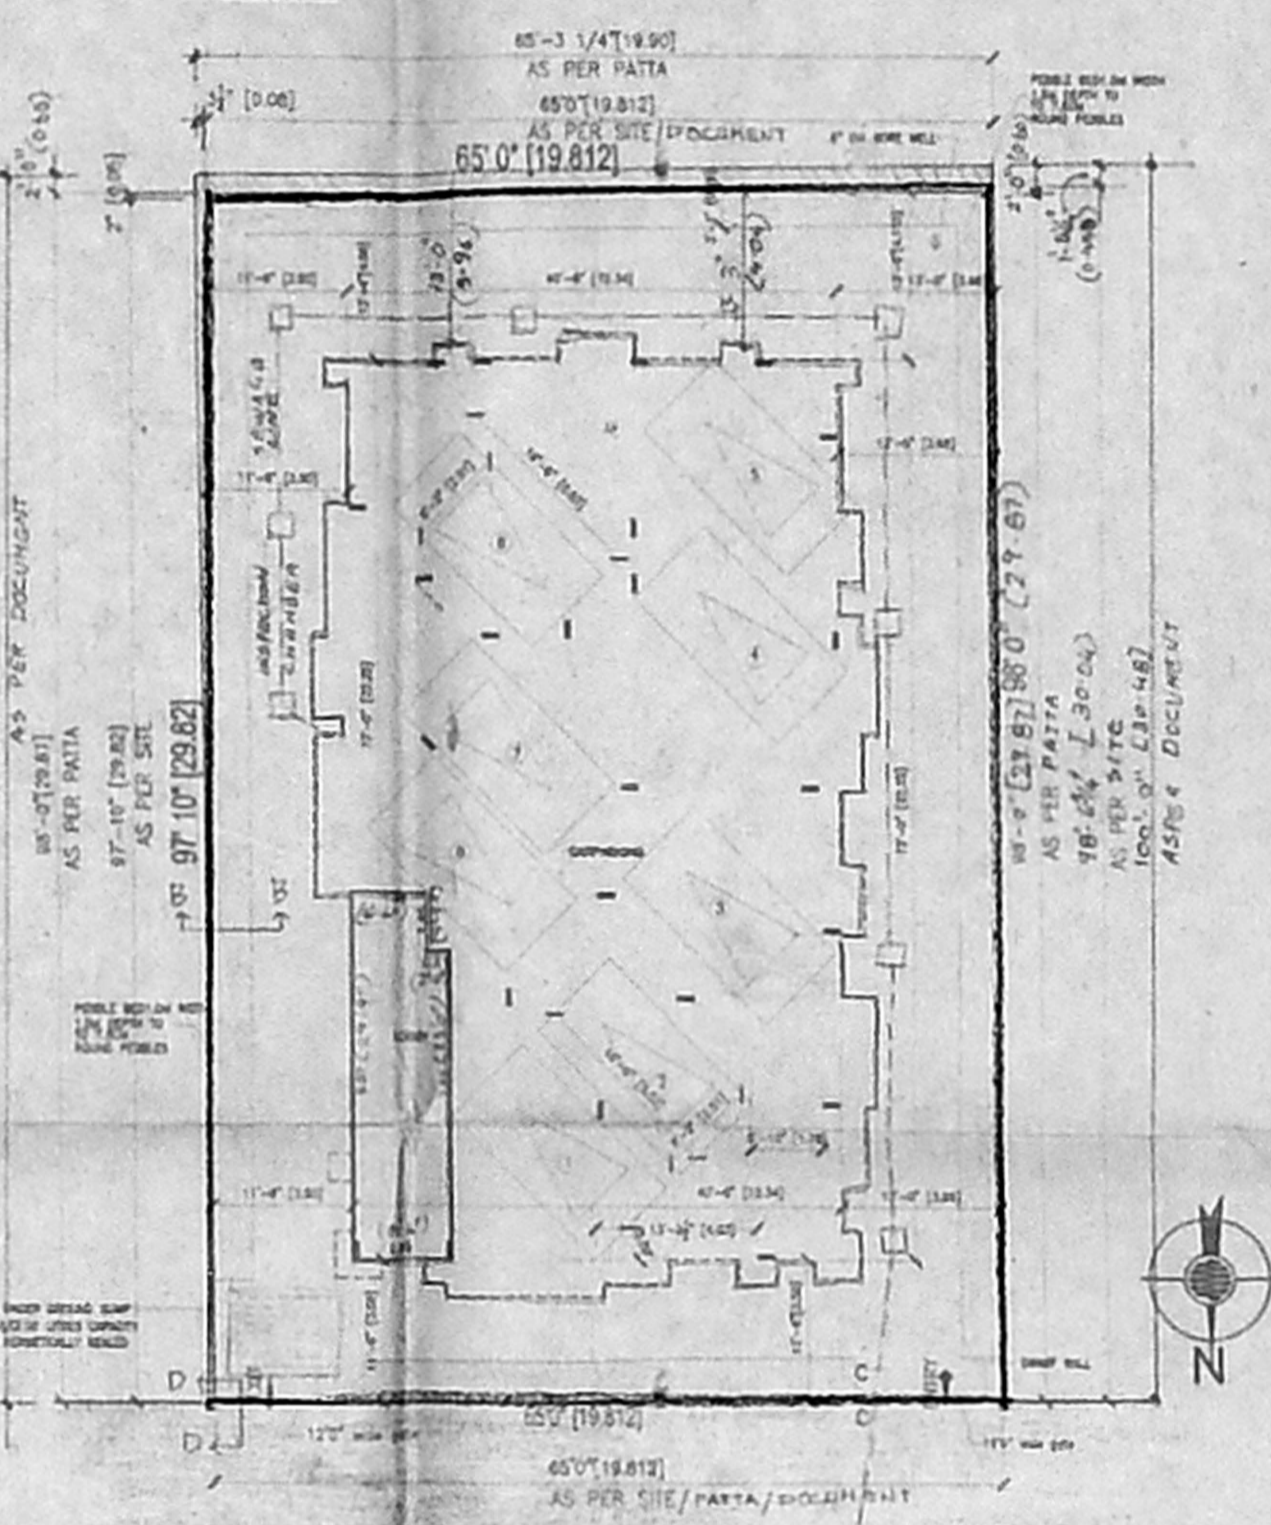


SITE PLAN

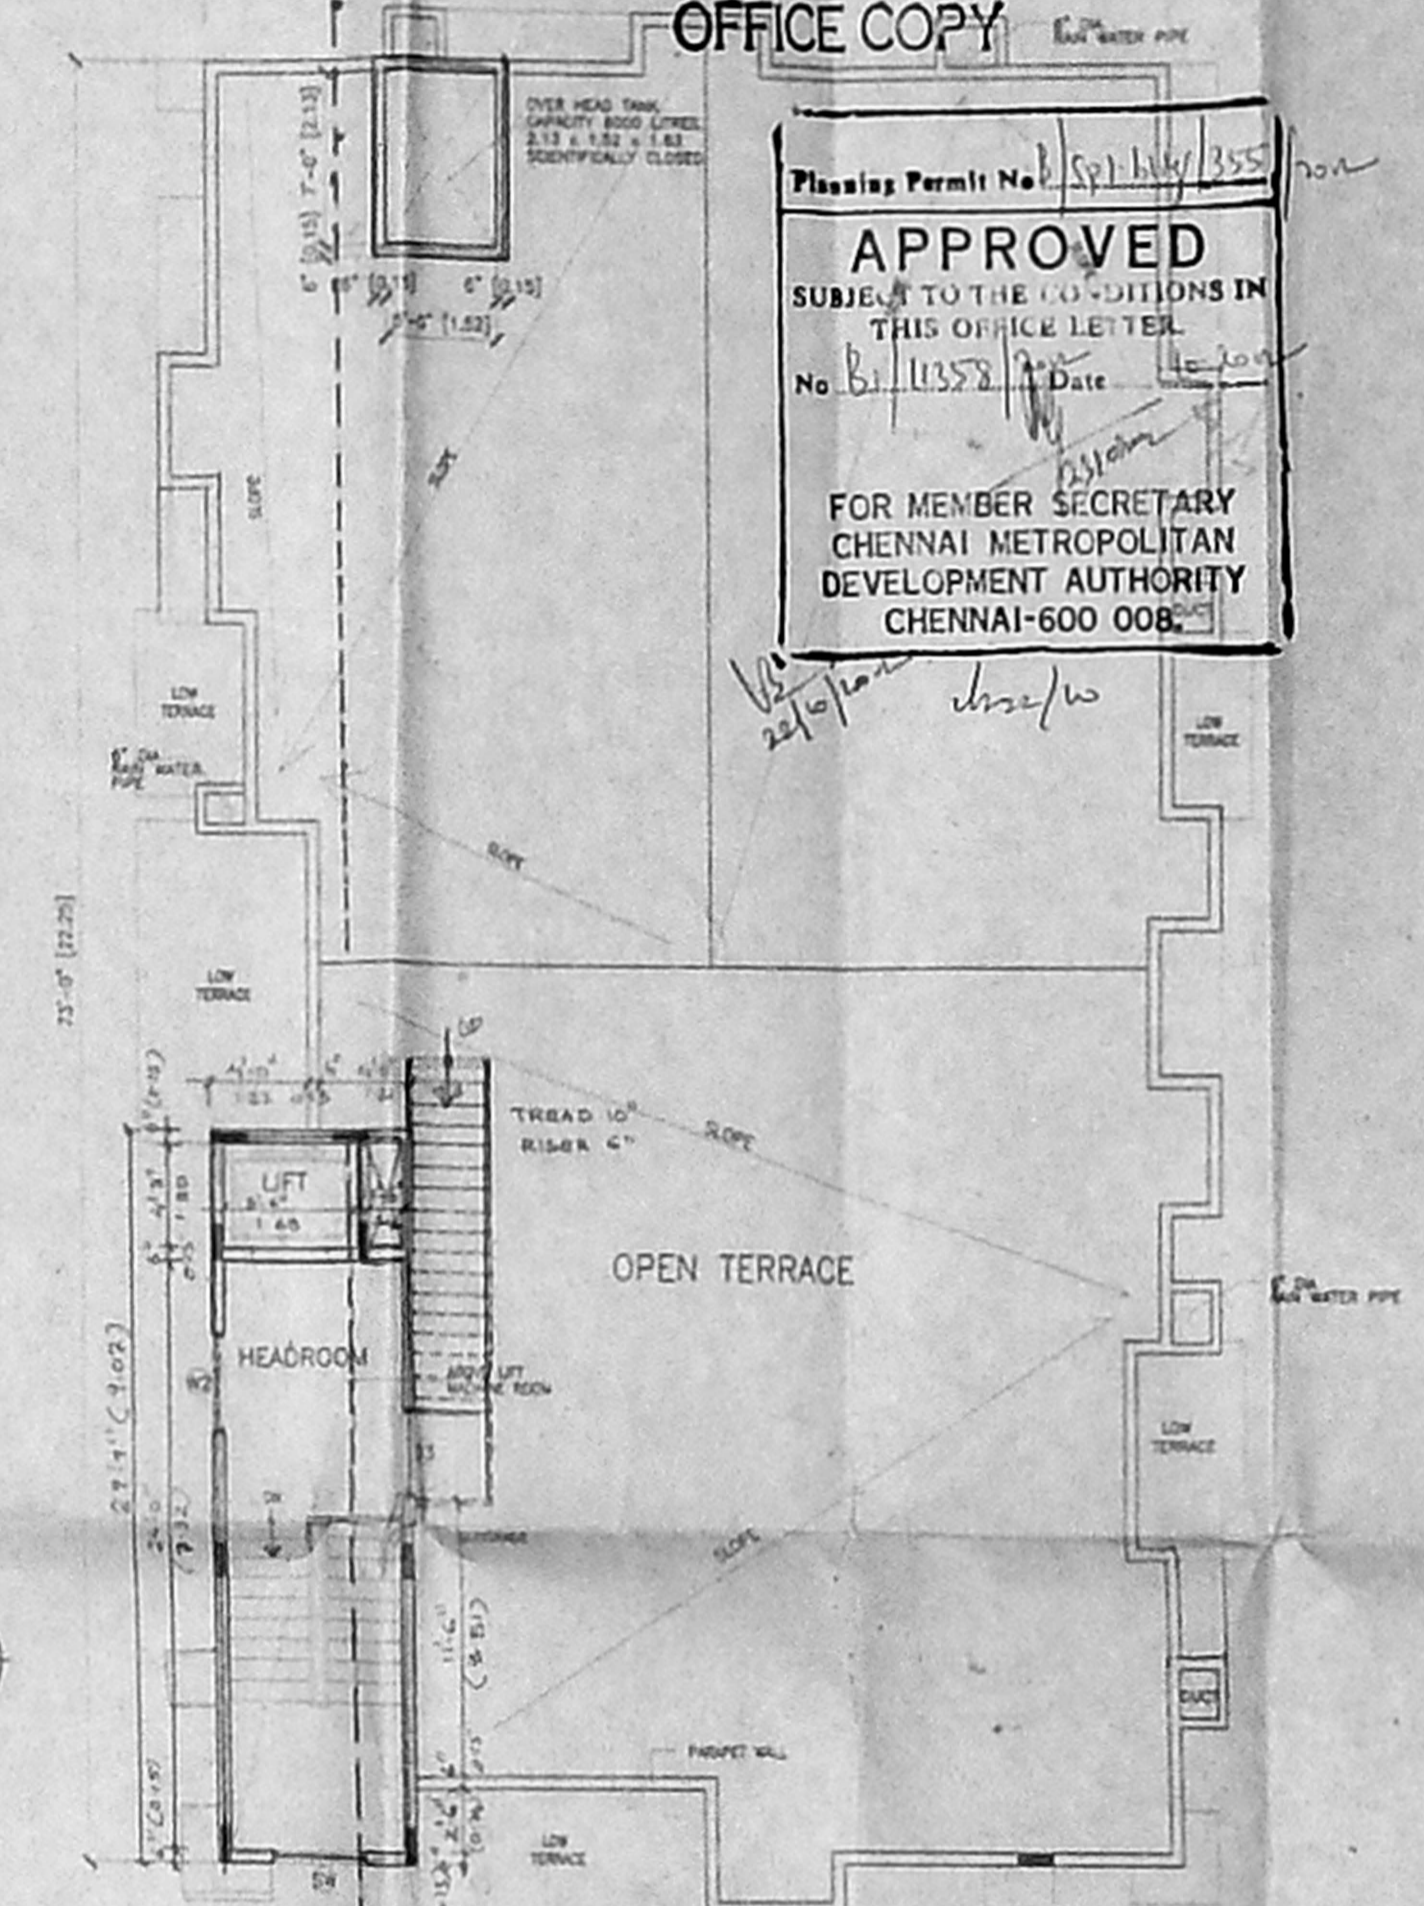


TERRACE PLAN

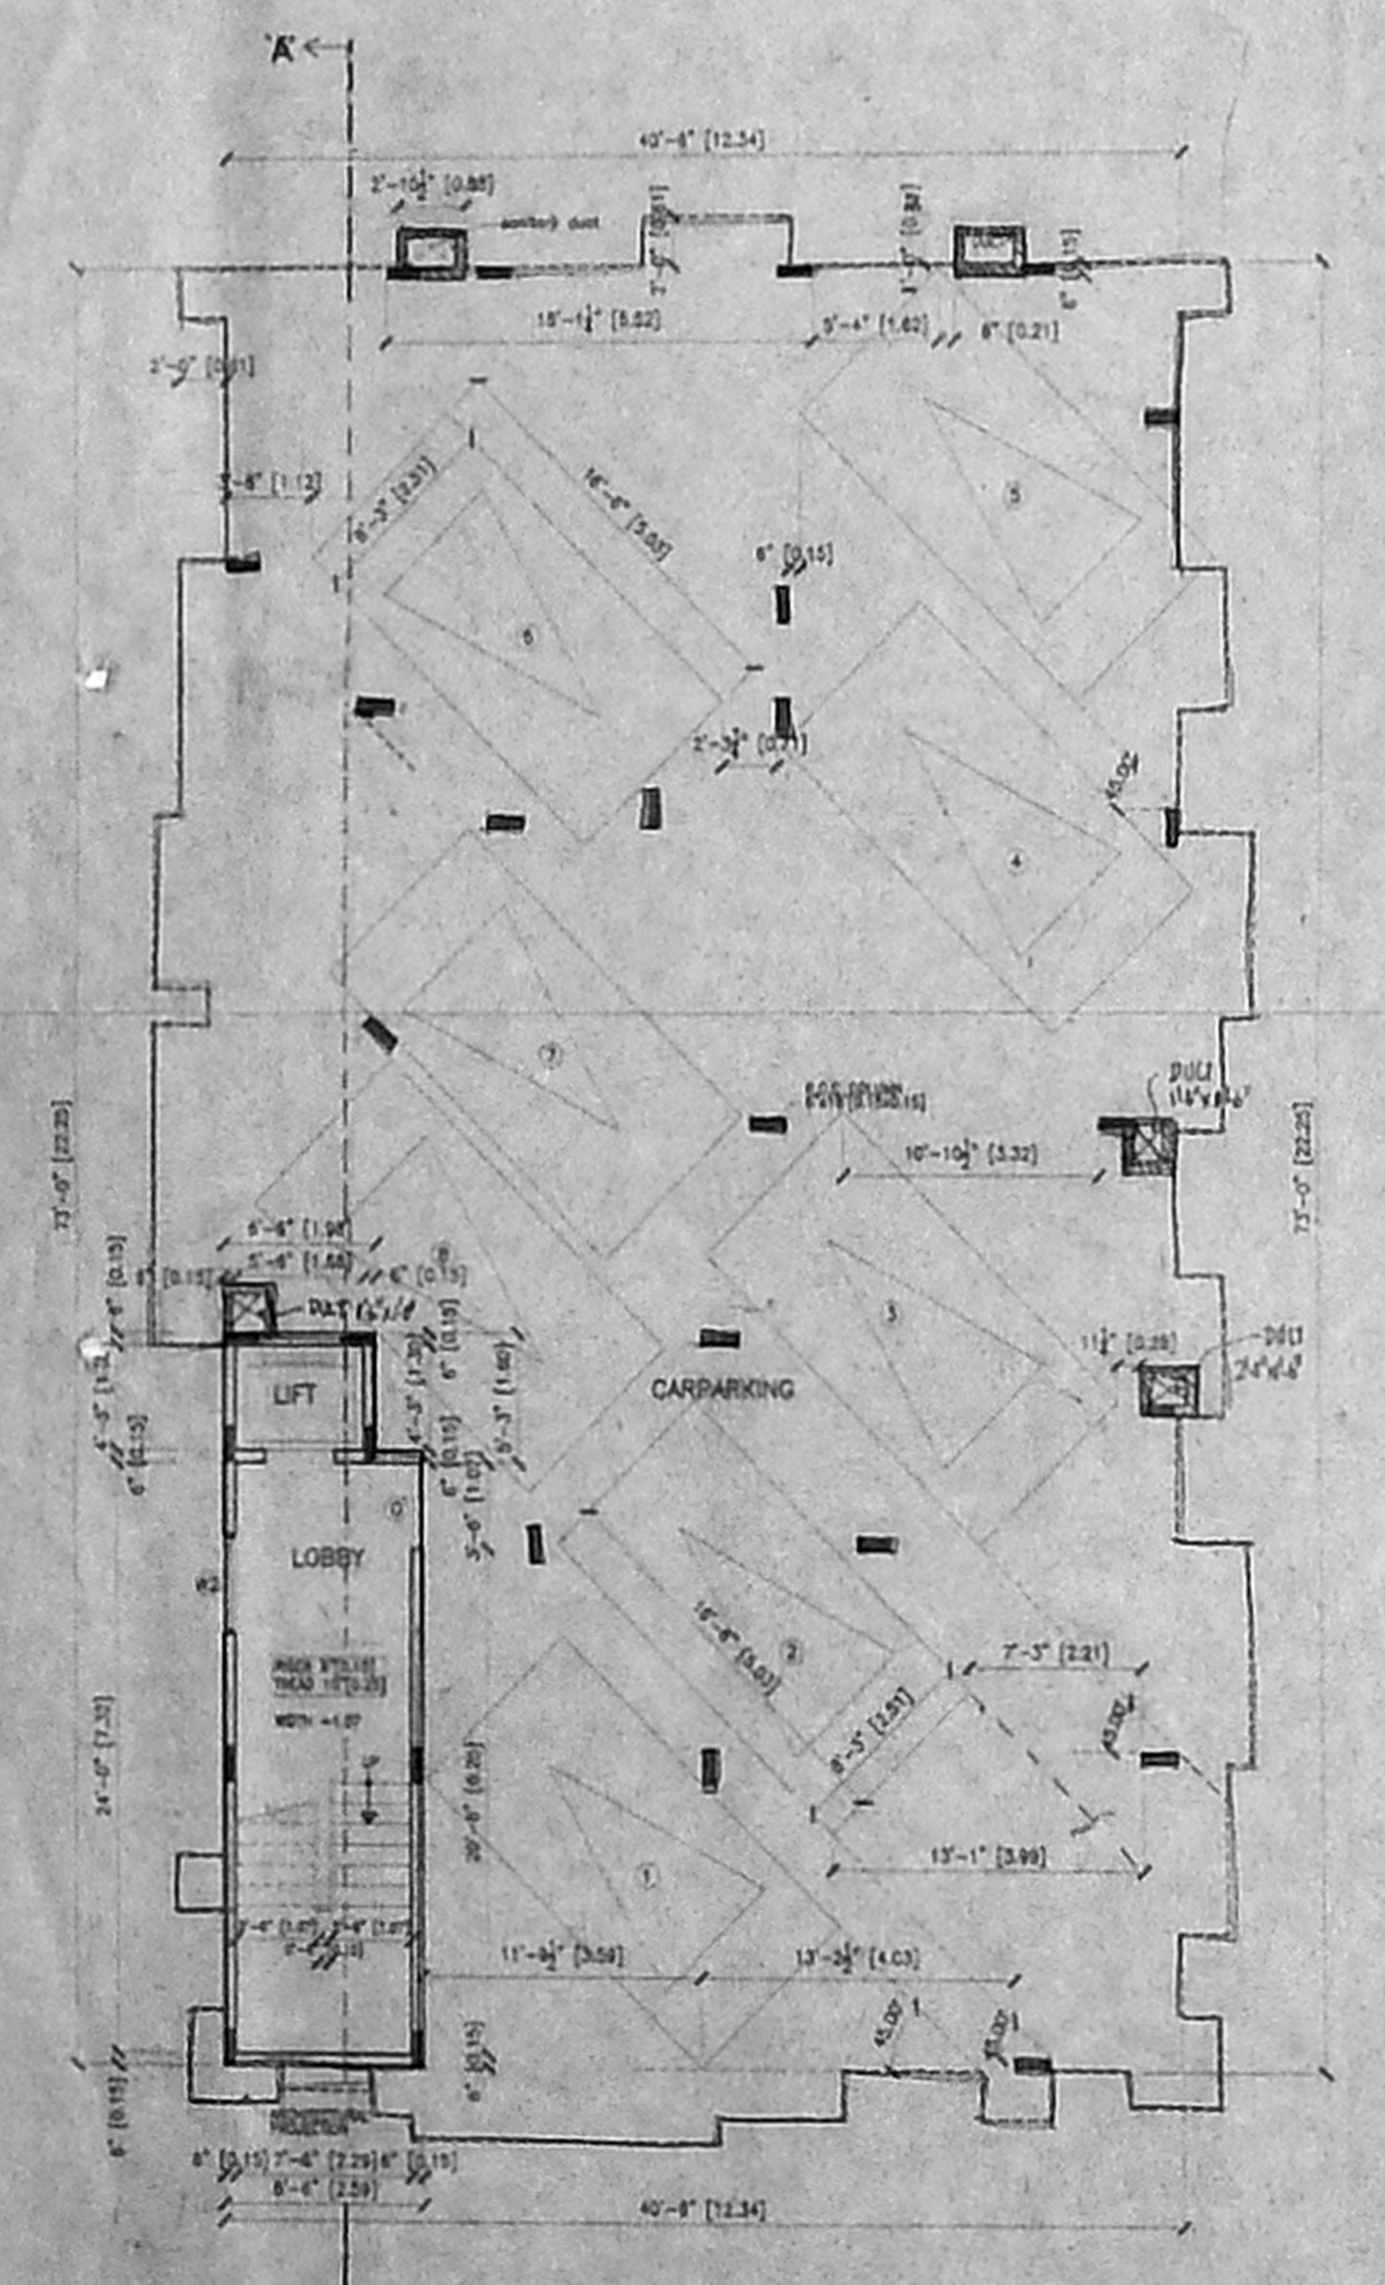


STILT PARKING FLOOR PLAN

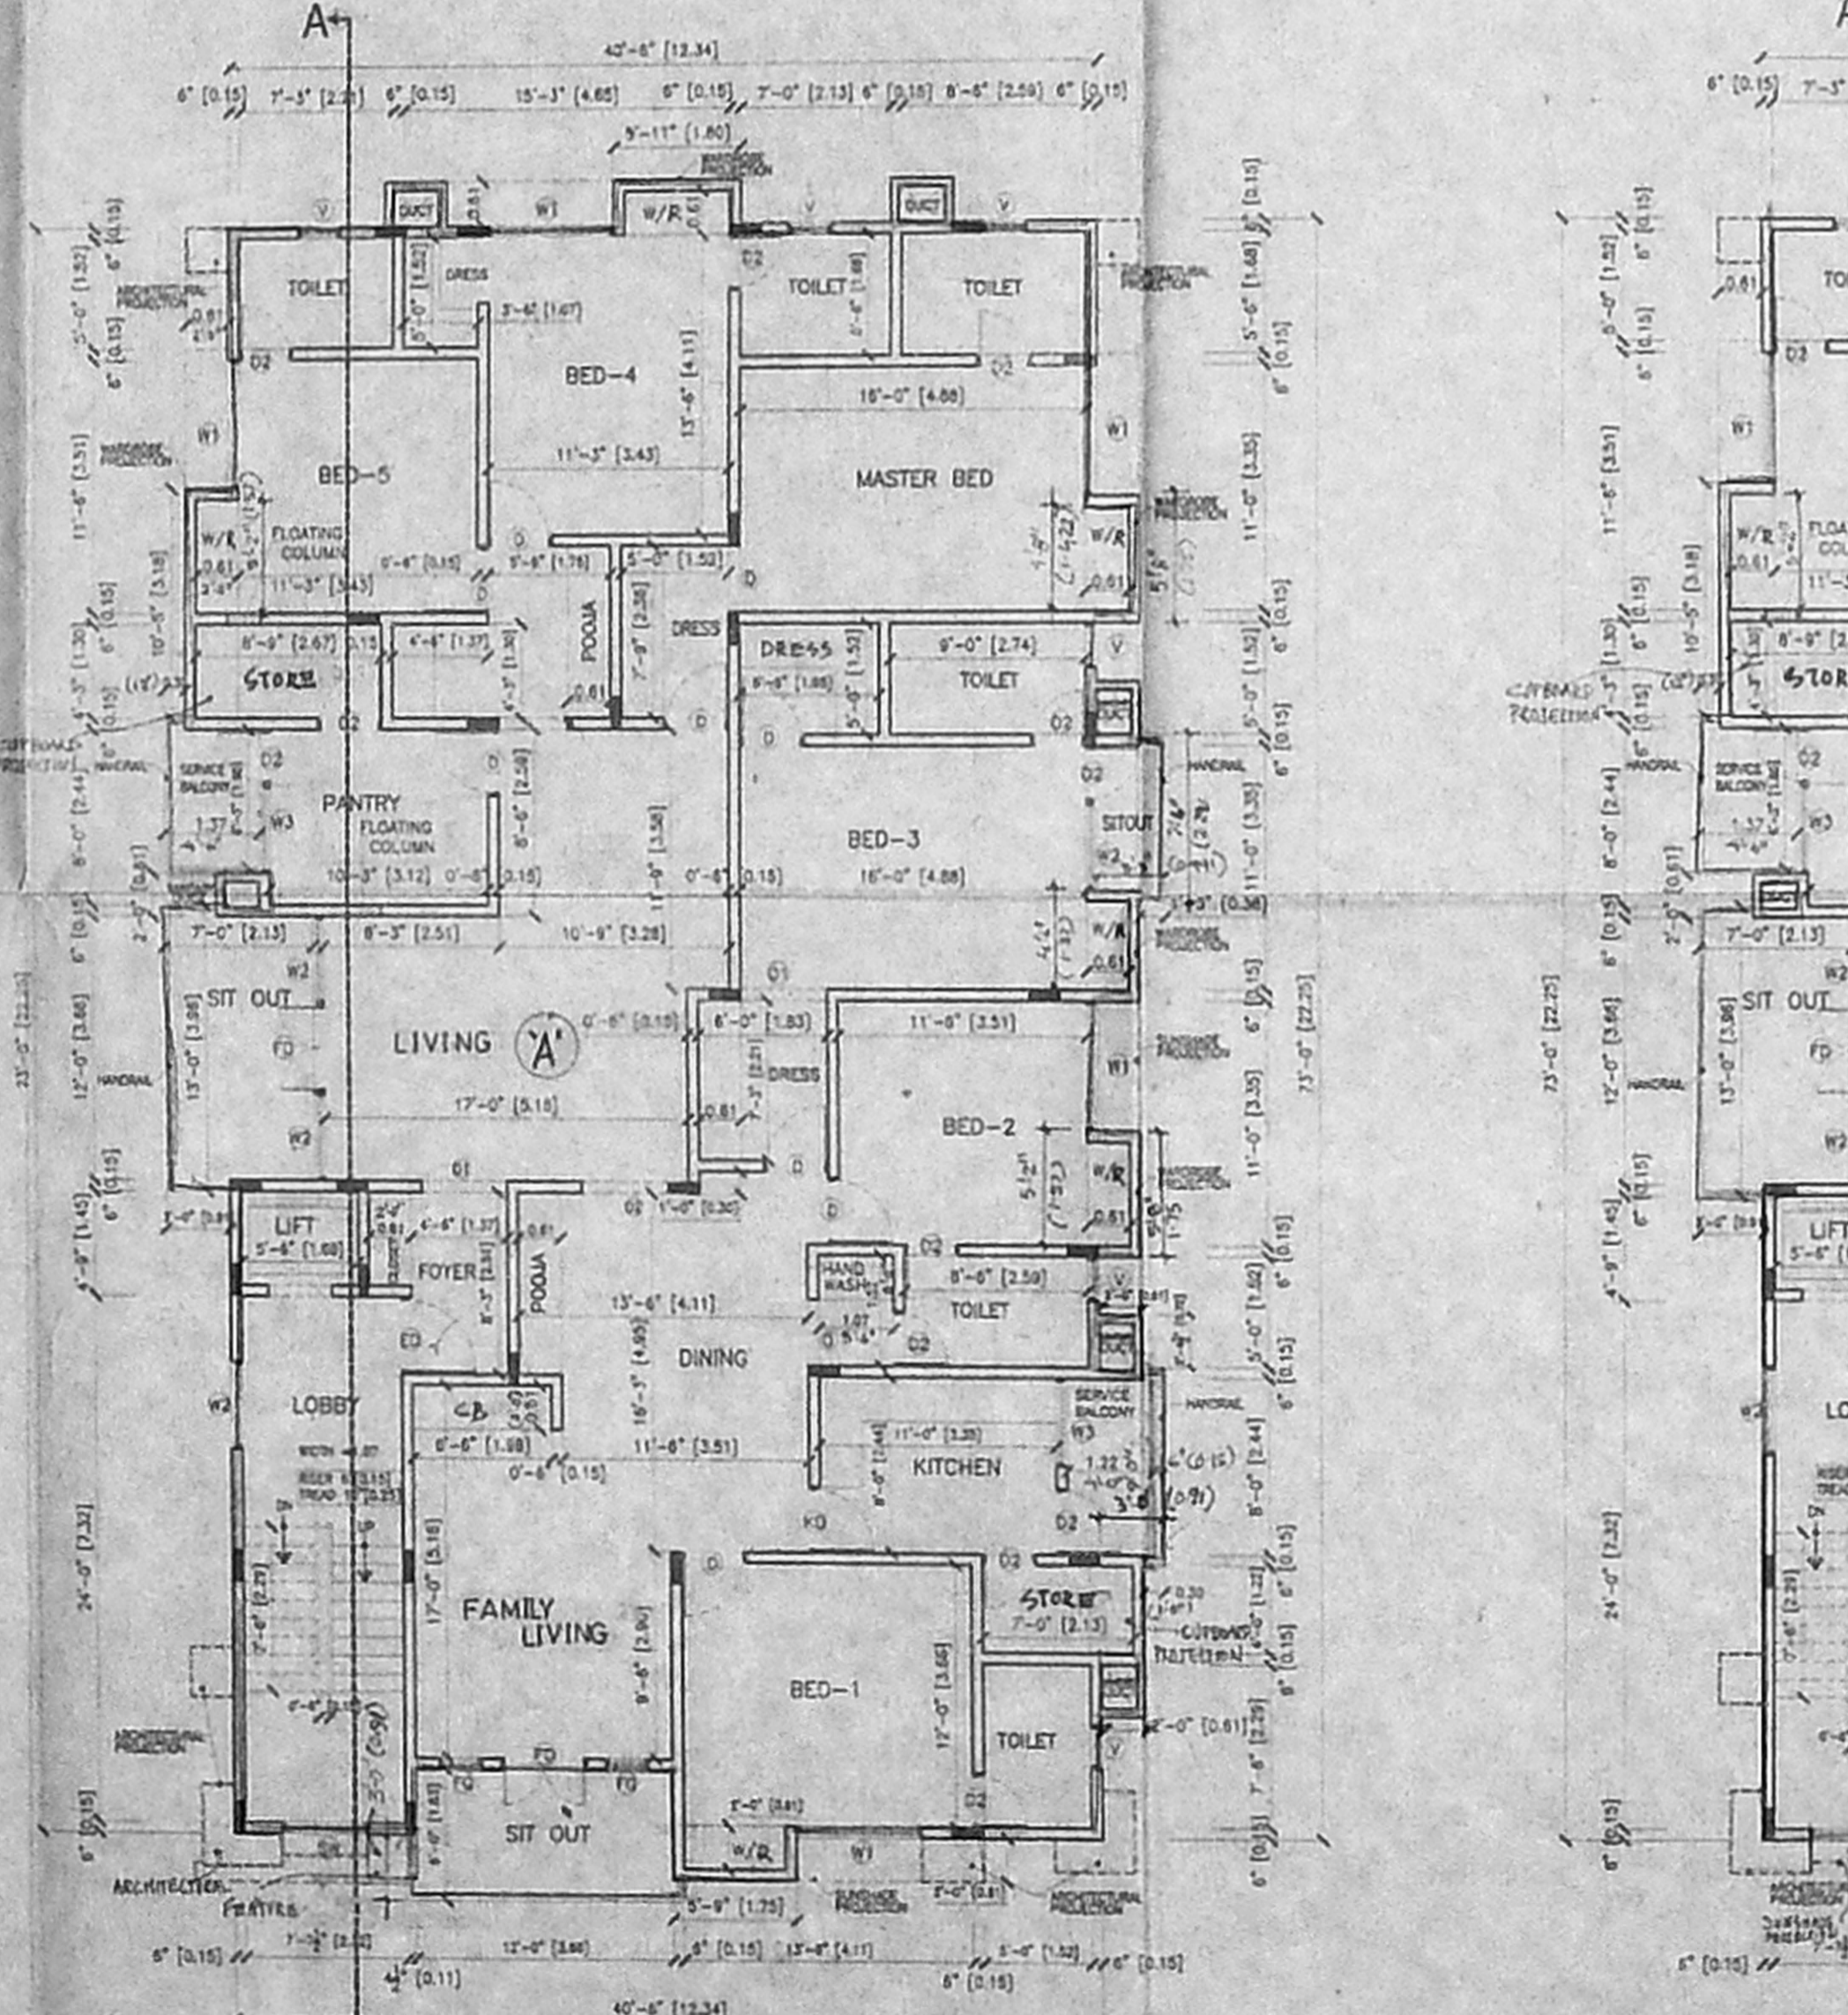

FIRST FLOOR PLAN

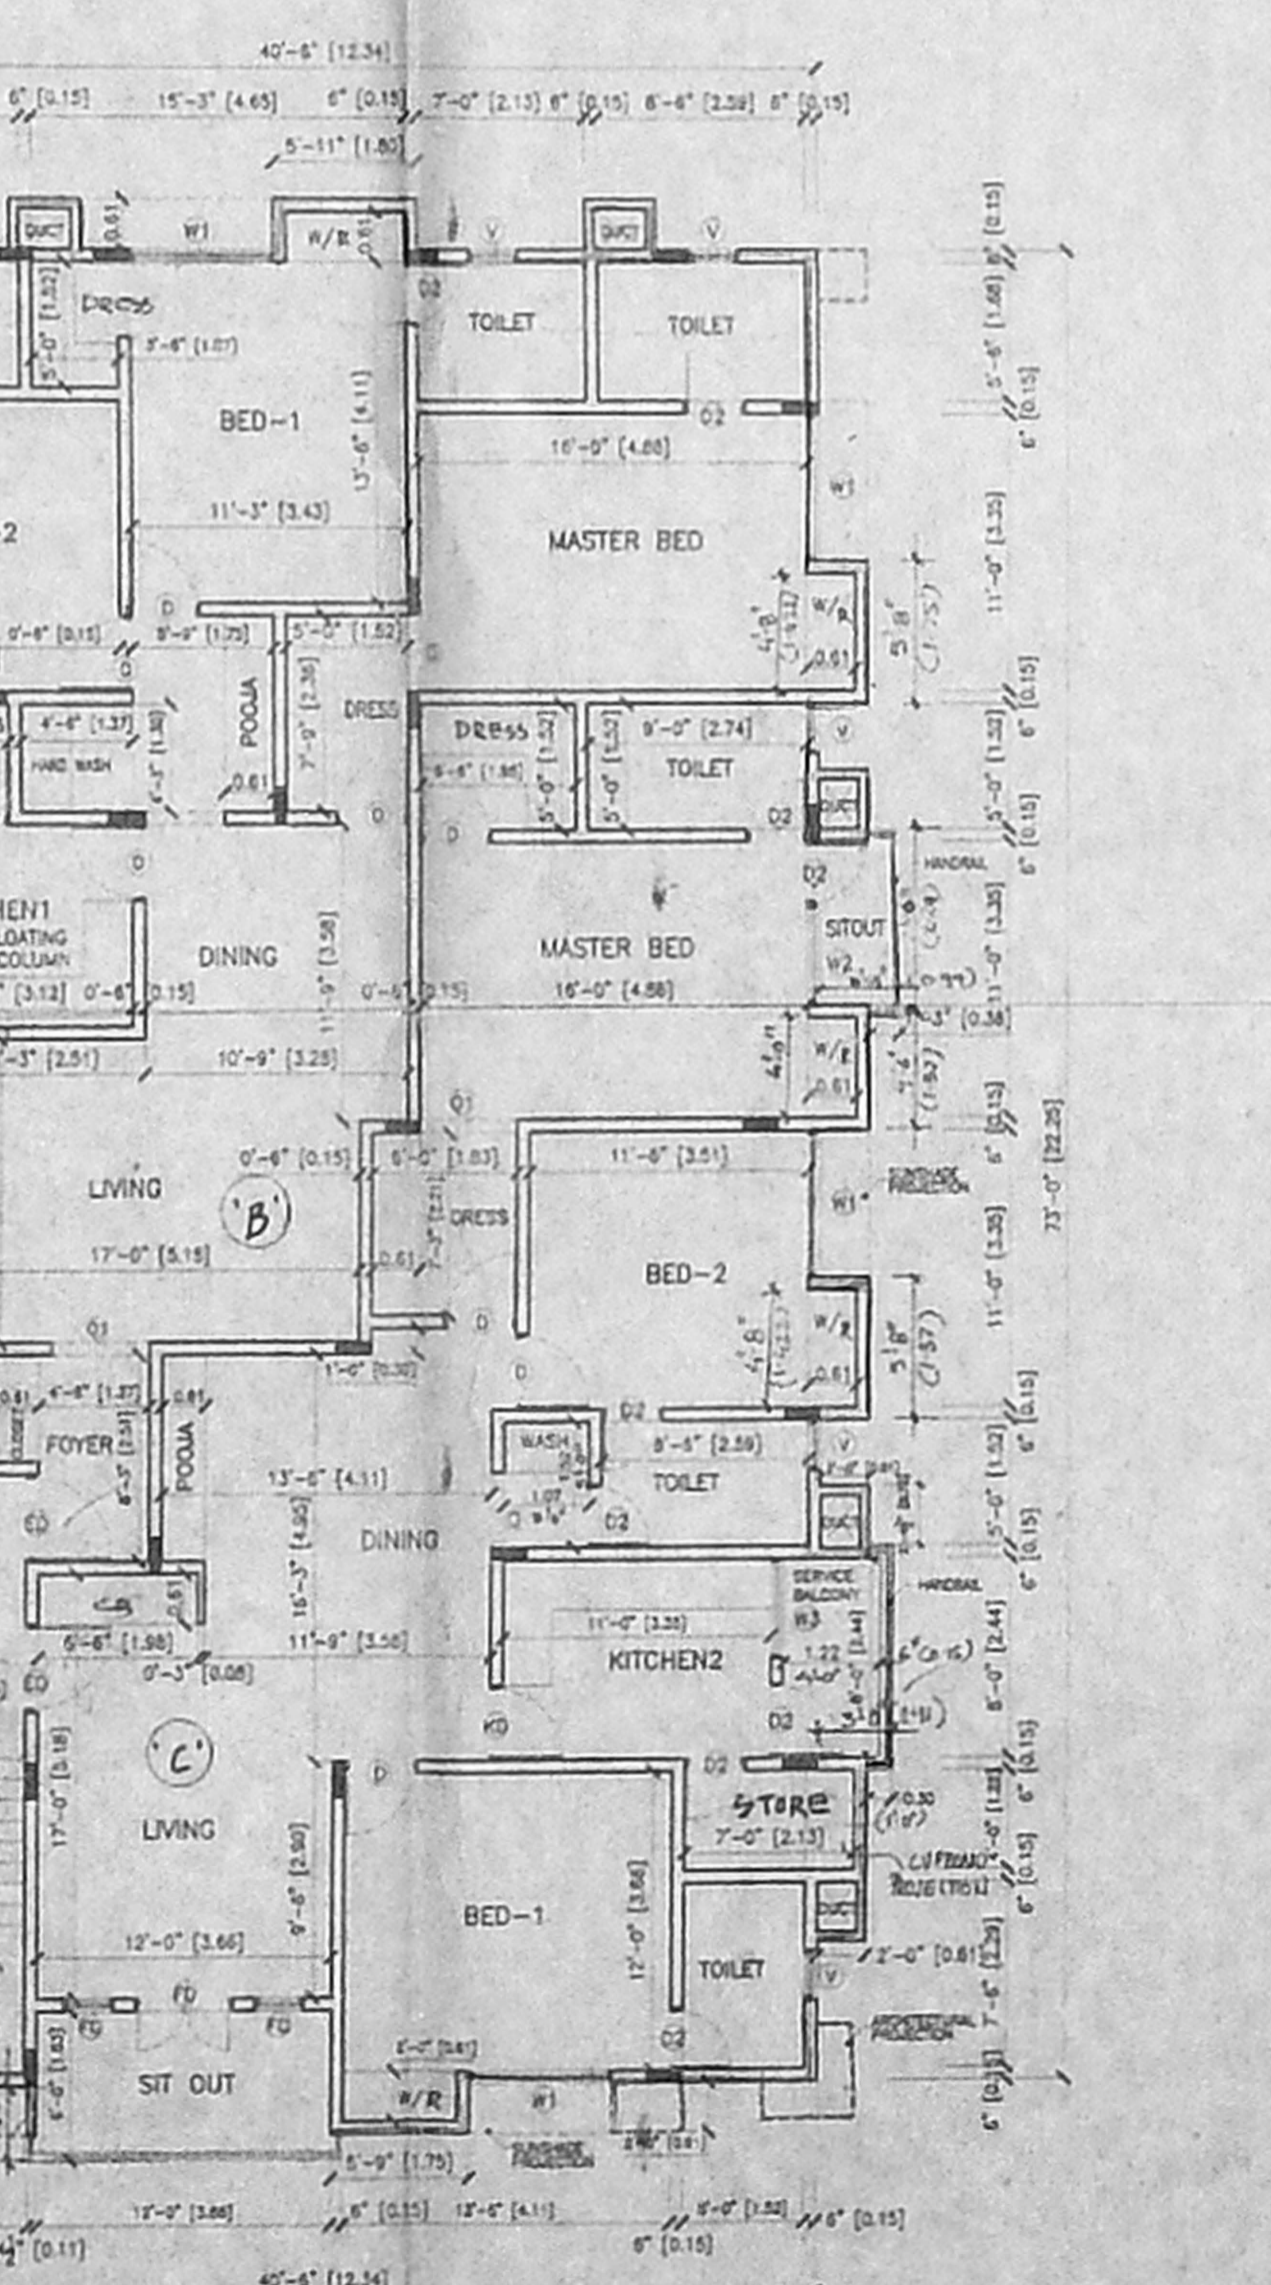

SECOND FLOOR PLAN

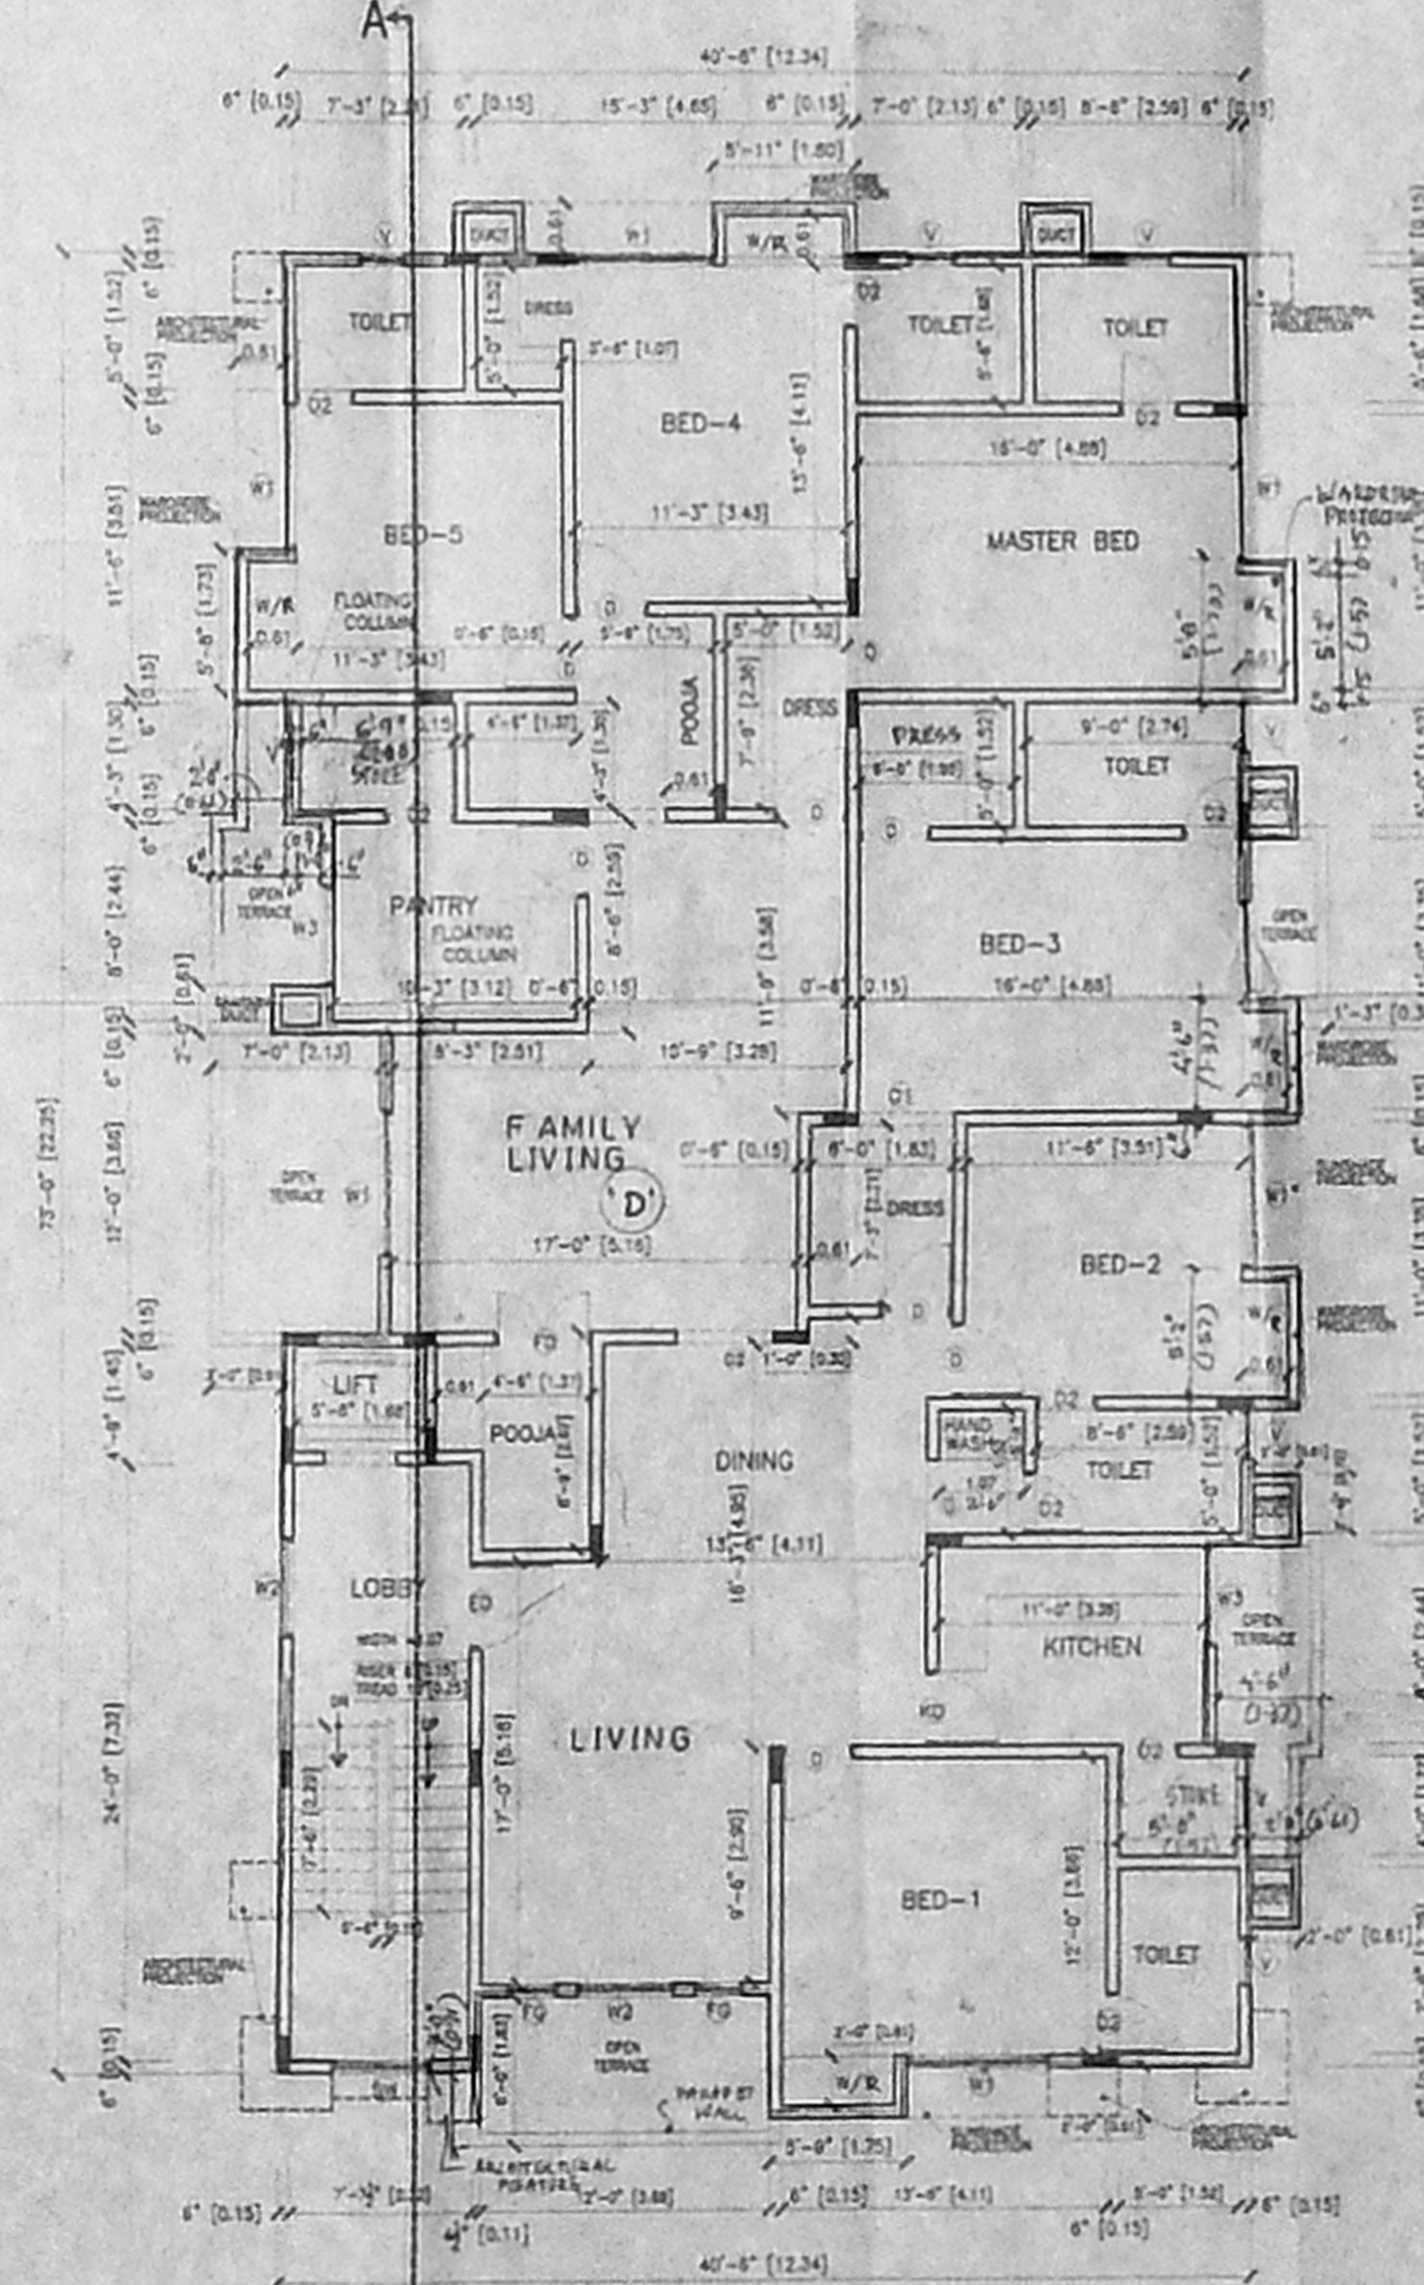

THIRD FLOOR PLAN

Revised
Di: 10/10/2002
CMDA (B) - No. 1
C.No. B/11258/2002
Asst.
Scrutiny
P.A.
A.P.

OFFICE COPY
Planning Permit No. 10/10/2002
APPROVED
SUBJECT TO THE CONDITIONS IN THIS OFFICE LETTER
No. B/11258/2002 Date: 10/10/2002
FOR MEMBER SECRETARY
CHENNAI METROPOLITAN
DEVELOPMENT AUTHORITY
CHENNAI-600 006

PROPOSED RESIDENTIAL DEVELOPMENT AT OLD NO : 24, NEW NO : 51, 3rd STREET, ABHIRAMPURAM, R.S 3647/11 & 3648/6, ZONE-X DIVISION NO:142 BLOCK NO: 72 MYLAPORE TALUK, CHENNAI-18.

Specifications

FOUNDATION: 1.5m column foundation with r.c.c 1:2:4 mix
R.C.C WORKS: All r.c.c columns, beams, slabs, beams, roof, etc. r.c.c. sunshade 1:2:4 mix
SUPERSTRUCTURE: 1. First class brick work in C.M. 1:5 mix with 12mm thick plaster
ROOFING: Best indian teak wood
FLOORING: Marble tile flooring laid on p.c.c 1:4:8 mix
MEASURING COURSE: Brick masonry in lime mortar with pressed size on top
LIFT: 1. Passenger lift with automatic door closer

Schedule of joinery

ITEM	FOOT	METRIC
1. M. PANELED DOOR	4707.5	1282.13
2. M. PANELED DOOR	3707.5	912.13
3. M. DOOR	2407.5	642.13
4. GLAZED WINDOW	5774.5	1581.37
5. GLAZED WINDOW	4774.5	1281.37
6. GLAZED WINDOW	3774.5	981.37
7. SPRING	4707.5	1282.13
8. SPRING	3707.5	982.13
9. SPRING	2707.5	732.13
10. T.M. PANELED WINDOW	4707.5	1282.13
11. T.M. PANELED WINDOW	3707.5	982.13
12. T.M. PANELED WINDOW	2707.5	732.13
13. T.M. PANELED WINDOW	1707.5	482.13
14. T.M. PANELED WINDOW	707.5	192.13

AREA STATEMENT

AREA	SQ.FT.	SQ.M.
PLOT AREA	6344.565	591.504
1.5 MAX.F.S.I.	7514.817	687.194
STILT PARKING FLOOR	243.375	22.52
FIRST FLOOR	3190.957	296.57
SECOND FLOOR	3190.957	296.57
THIRD FLOOR	2416.082	223.04
TOTAL BUILT UP AREA	9541.941	884.345
NO. OF CARS REQUIRED	8	
NO. OF CARS PROVIDED	8	
CAR PARKING AREA (STILT)	2713.125	252.143
TOTAL F.S.I. ACHIEVED	9541.941	1.471
NO. OF CARS PROVIDED	3190.957	
PLOT COVERAGE	6344.565	100 = 50.14%

OWNER: [Signature]

ARCHITECT: KRITHIKA SUBRAHMANIAN, REGISTERED ARCHITECT, CA/96/2006/2, 104/1, Dr. Hanga Road, Mylapore, Chennai-600 014

Colour Code Reference

PROPOSED SHOW TAGS
SITE SHOW TAGS
ROAD SHOW TAGS
GENERAL SHOW TAGS

DRN BY: S. LEKHA
CHK BY: [Signature]
DATE: 29-01-2002
SCALE: 1"=8'0" [1:100]

KRITHIKASUBRAHMANIAN & ASSOCIATES
ARCHITECTS & DESIGNERS
#33 OLIVER ROAD
MYLAPORE, CHENNAI - 04
PHONE: 4997165, 4671493